


canal

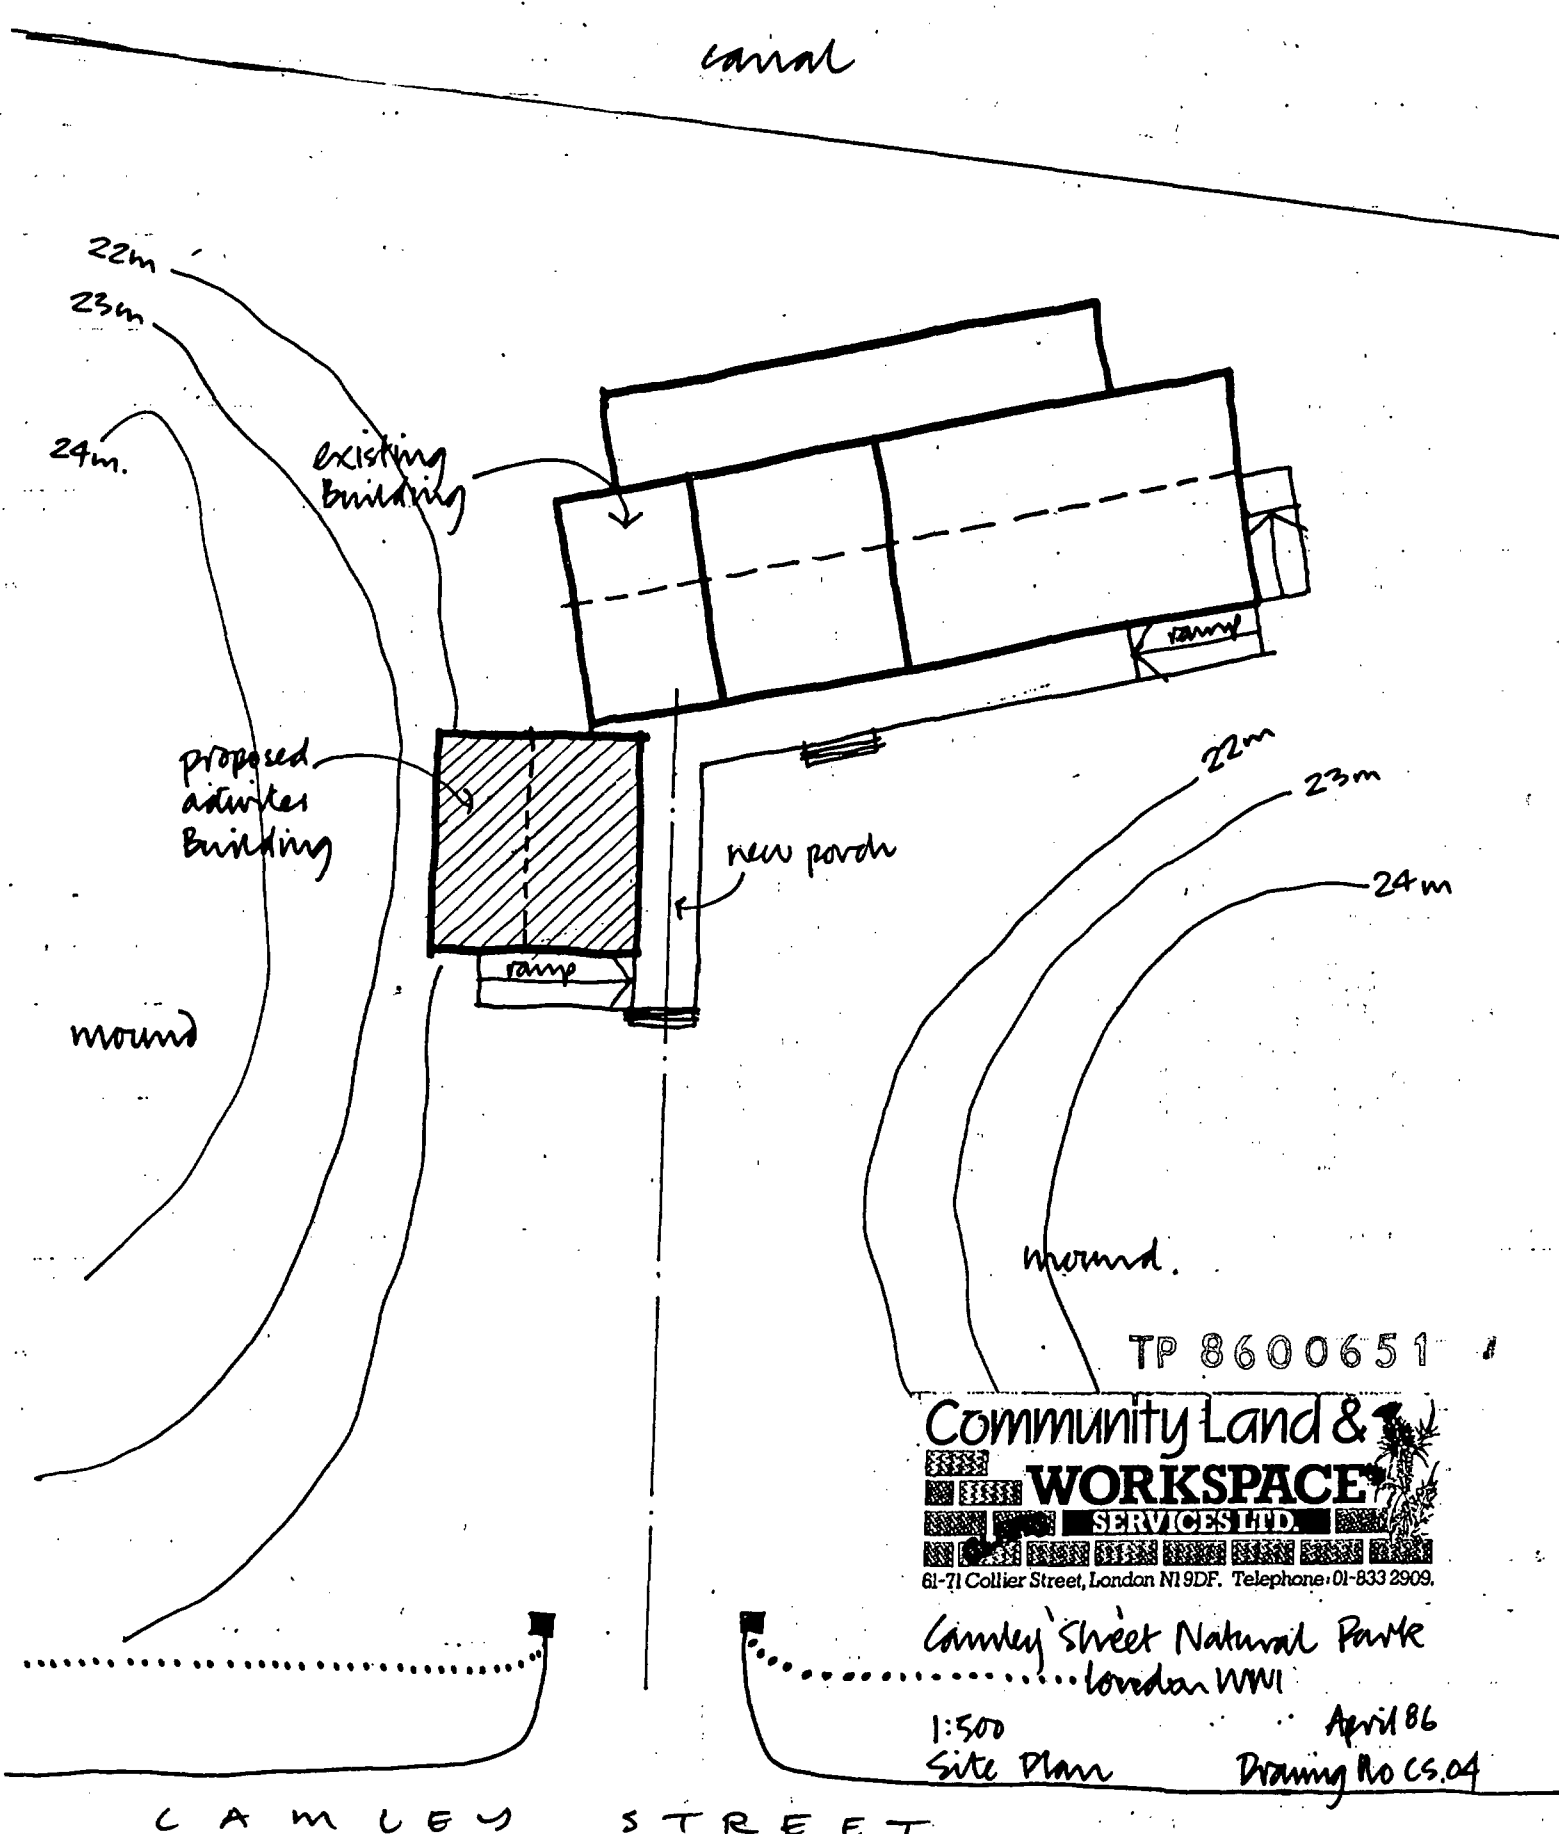

TP 8600651

Community Land & WORKSPACE SERVICES LTD.

61-71 Collier Street, London N1 9DF. Telephone: 01-833 2909.

Camley Street Natural Park
London NW1


1:500
Site Plan

April 86
Drawing No CS.04

C A M L E Y S T R E E T

mound

canal

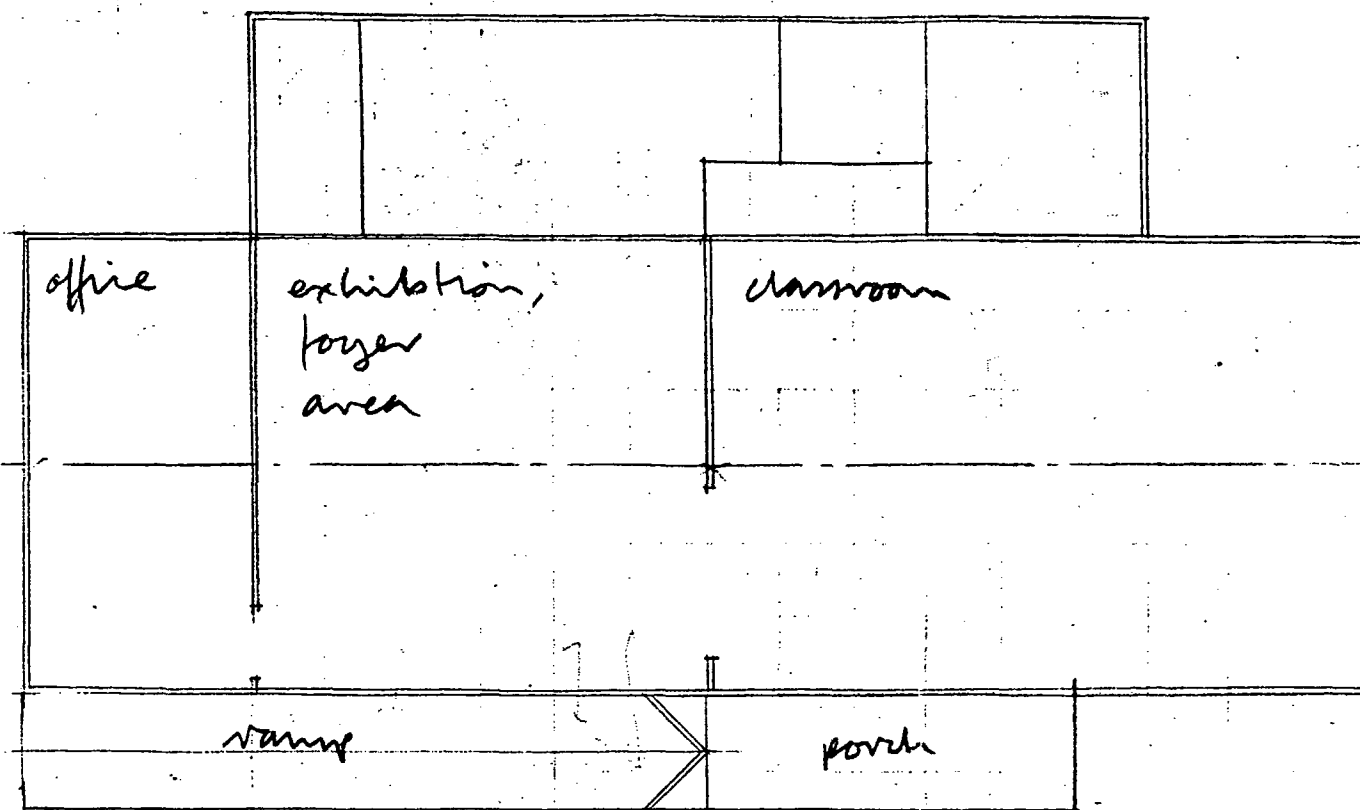

courtyard


mound

TP 8600651



Candlemas Street Natural Park
London NW1

Scale 1:100
Existing Building Plan
March 86

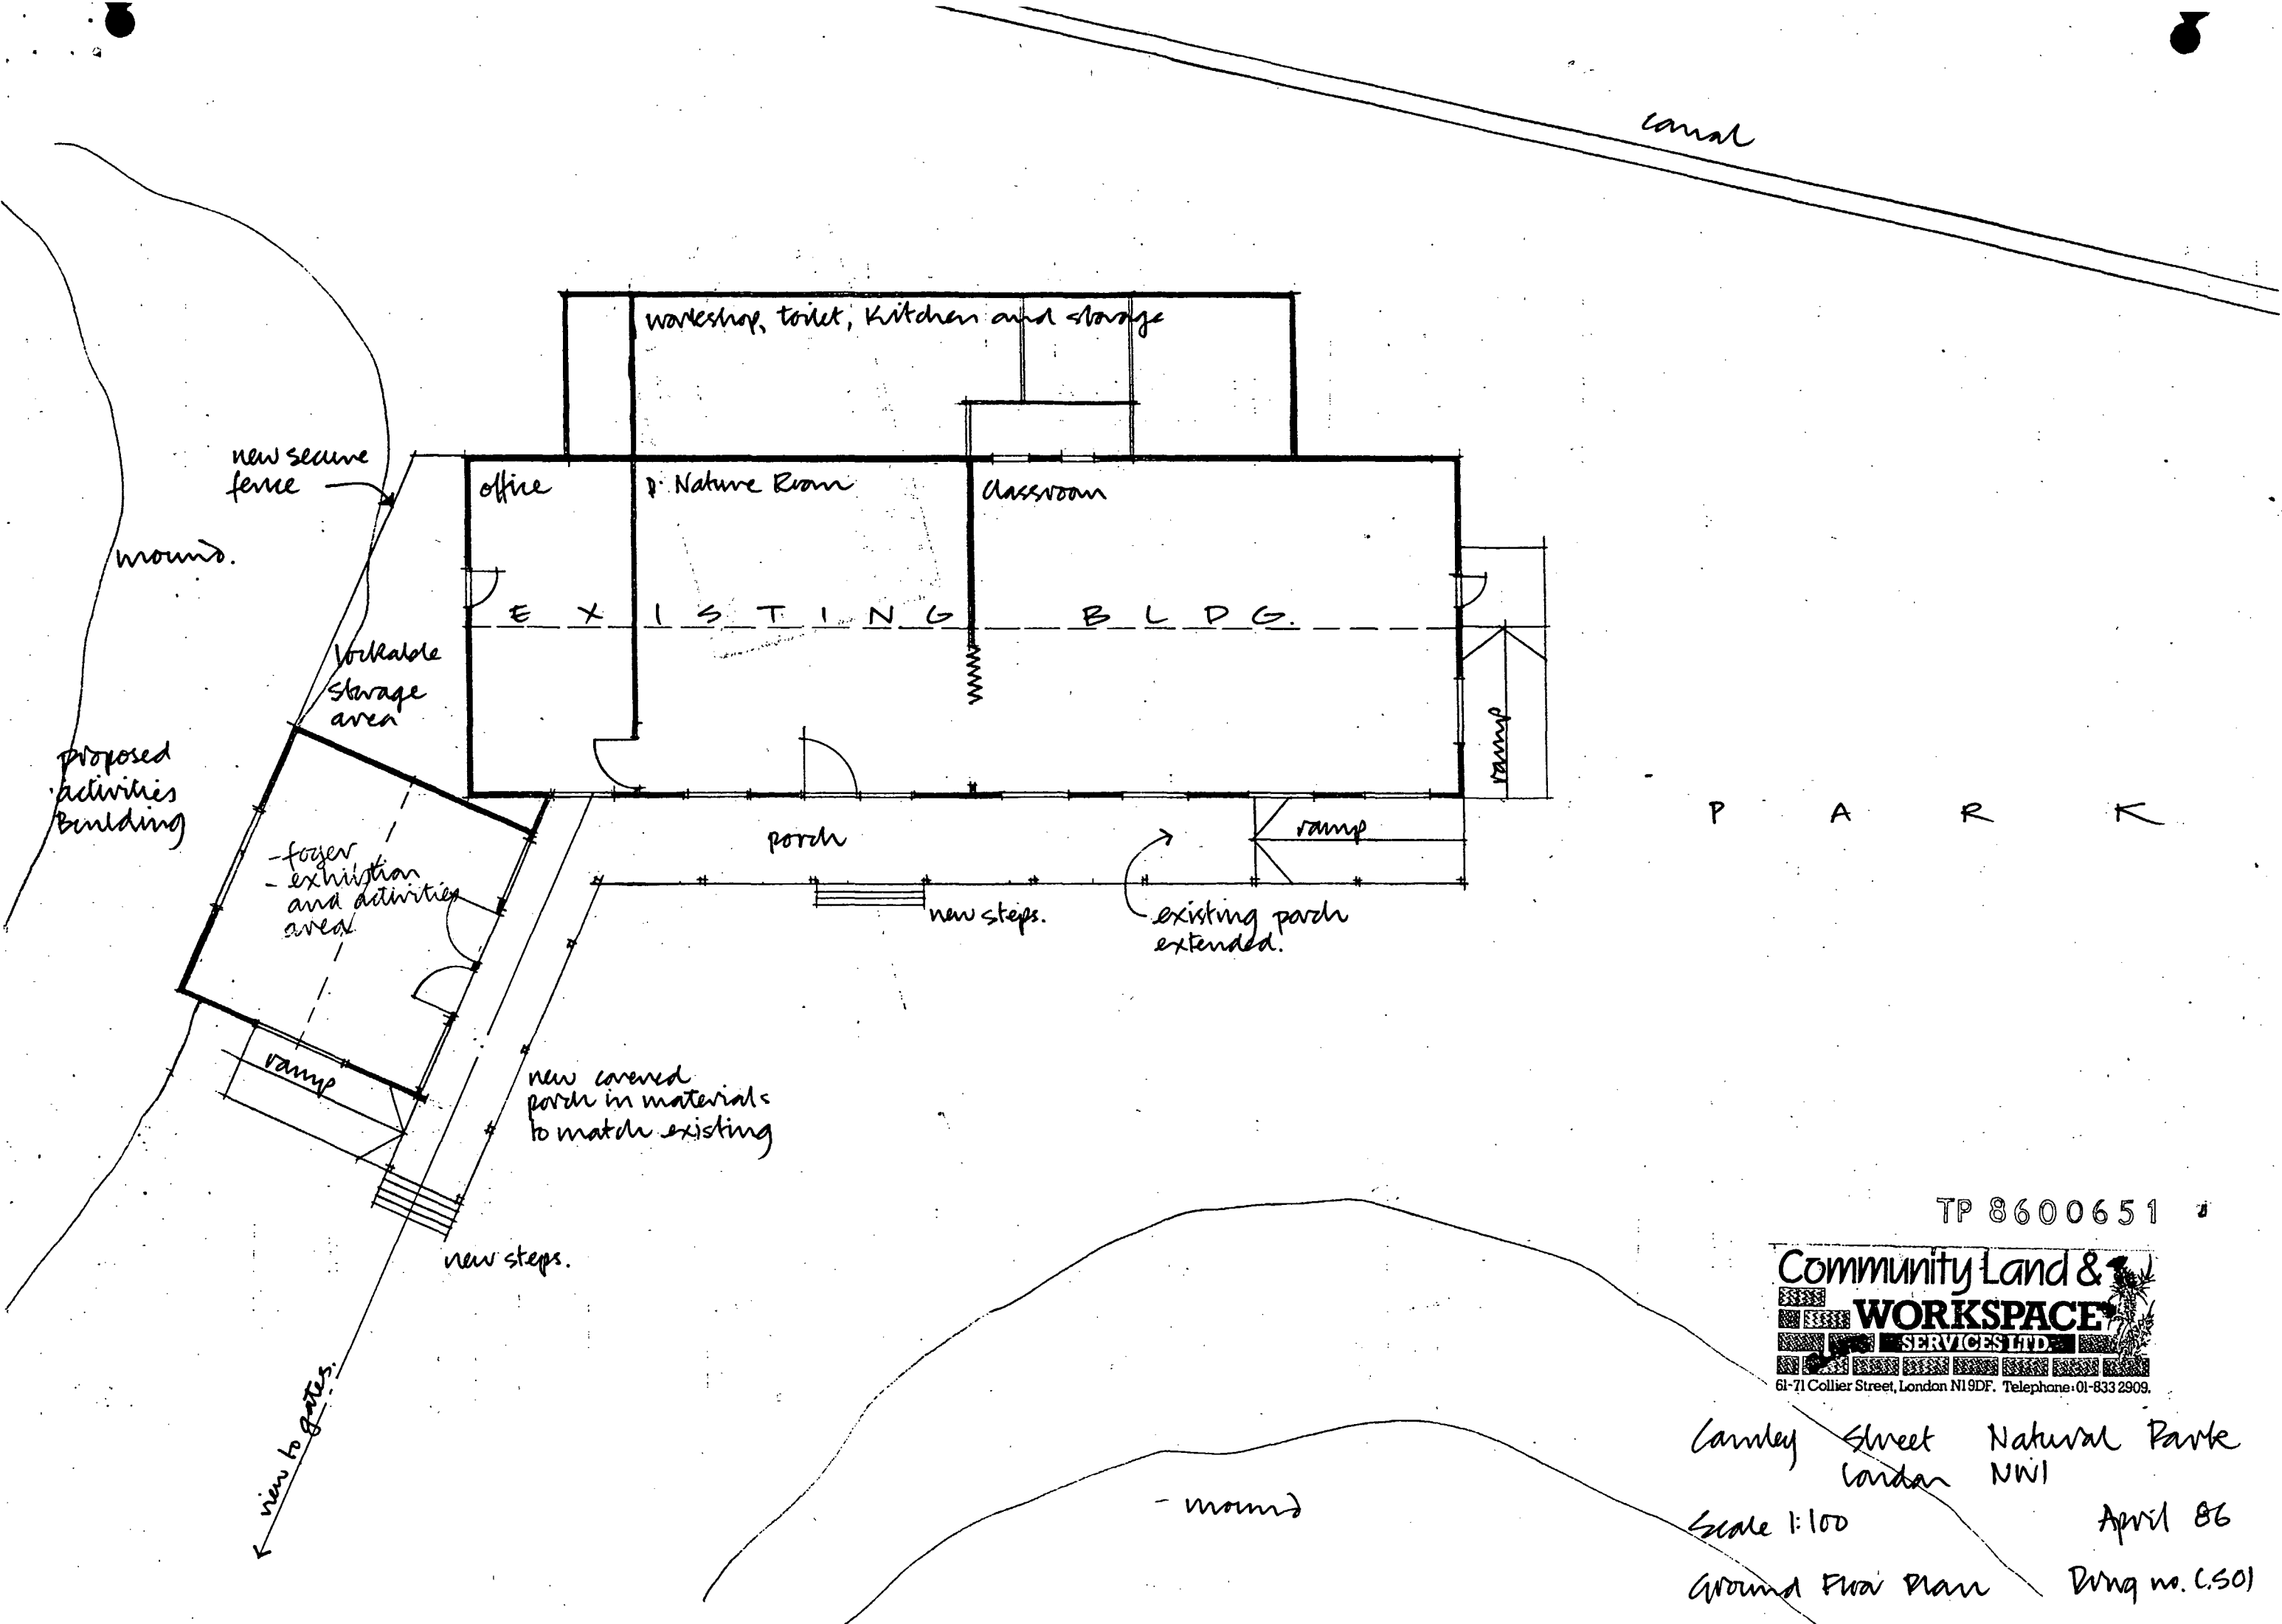

TP 8600651





Canley Street Natural Park
London NW1

Scale 1:100

Ground Floor Plan

April 86

Drawn no. (C.50)

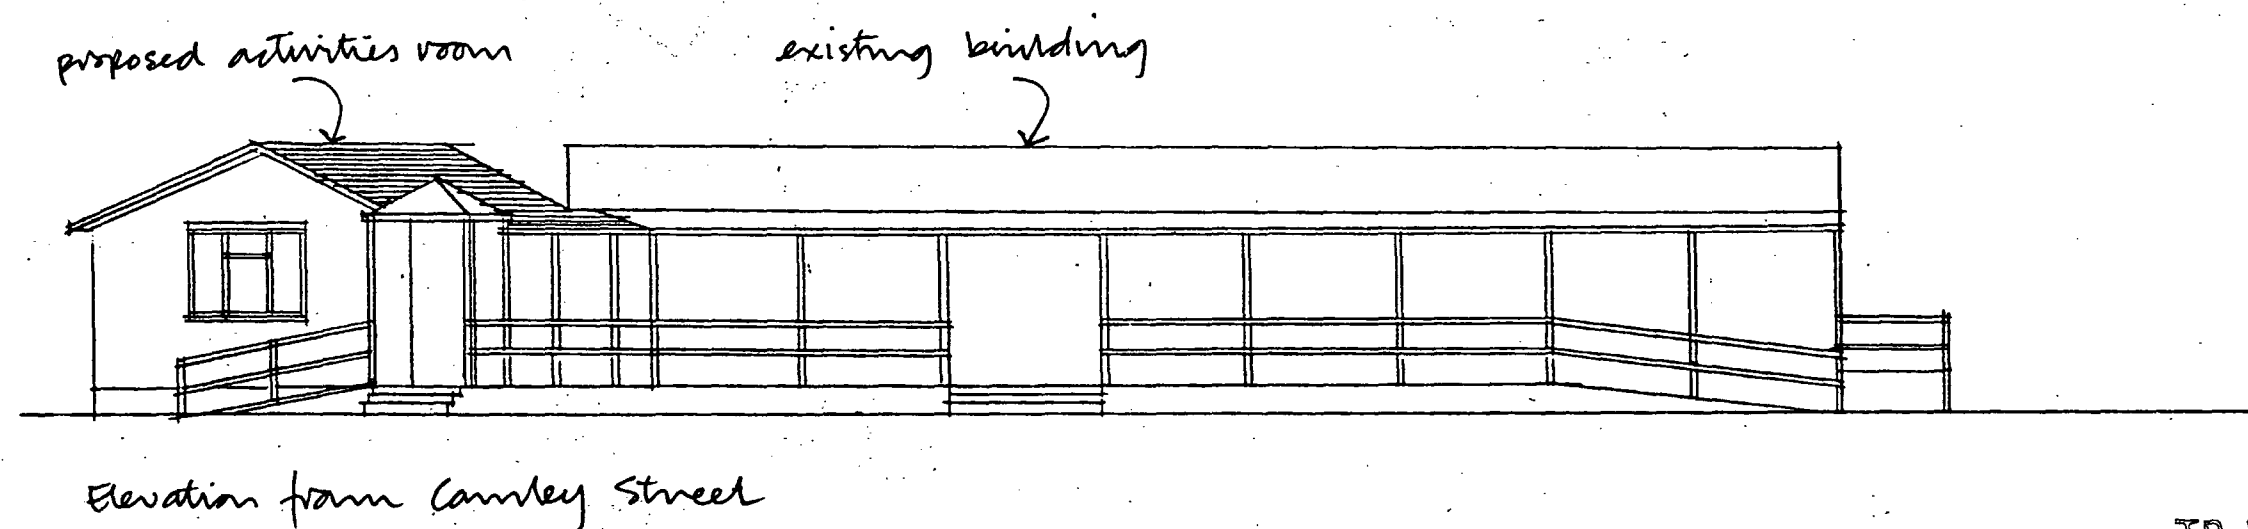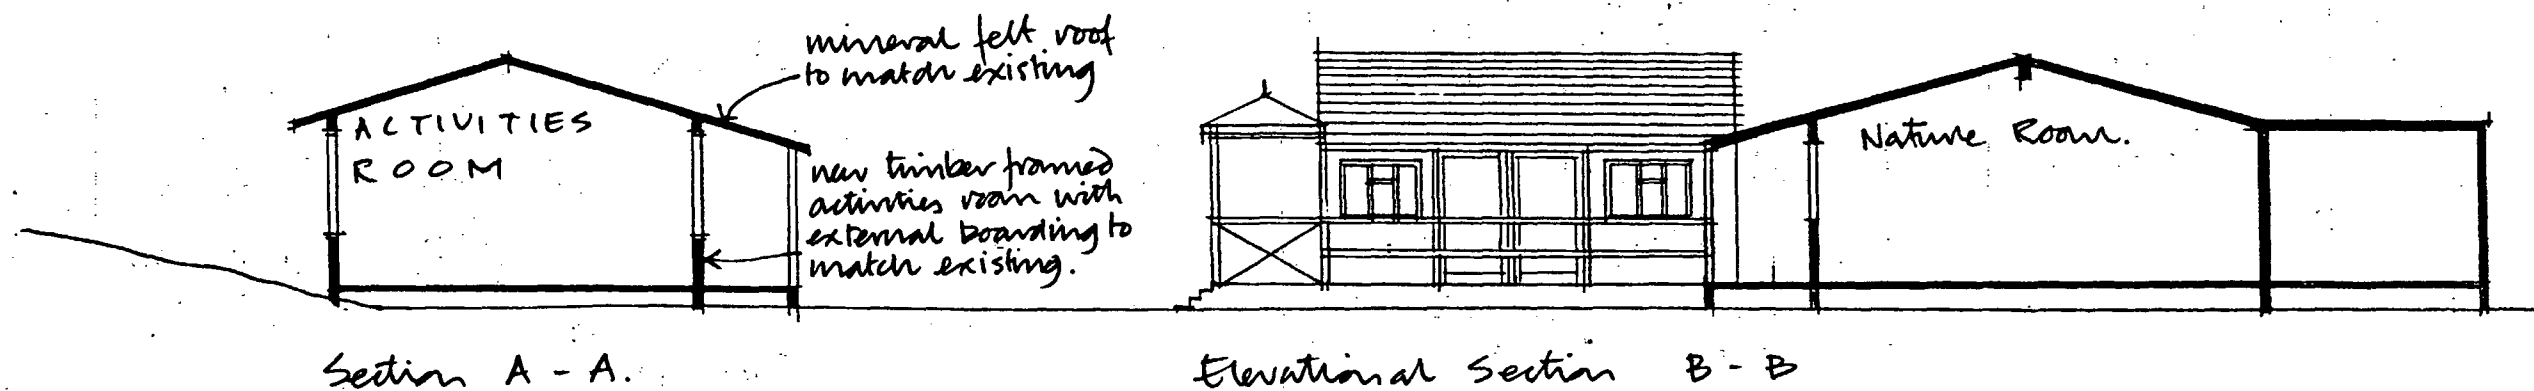

TP 8600651

Community Land &
WORKSPACE
 SERVICES LTD.
 61-71 Collier Street, London N1 9DF. Telephone: 01-833 2909.

Camley Street Natural Park
 London NW1

Scale 1:100

April 86

Elevations & Sections Draw no. C.S. 02