



SECTION

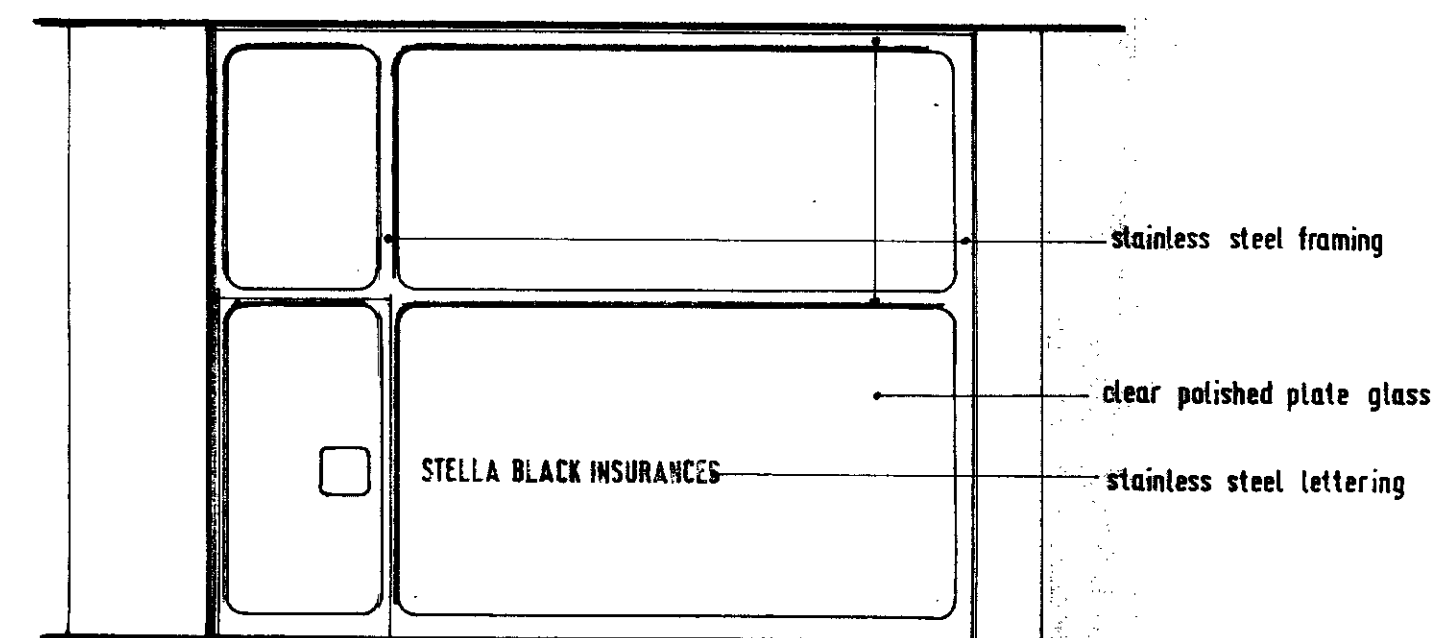


ELEVATION

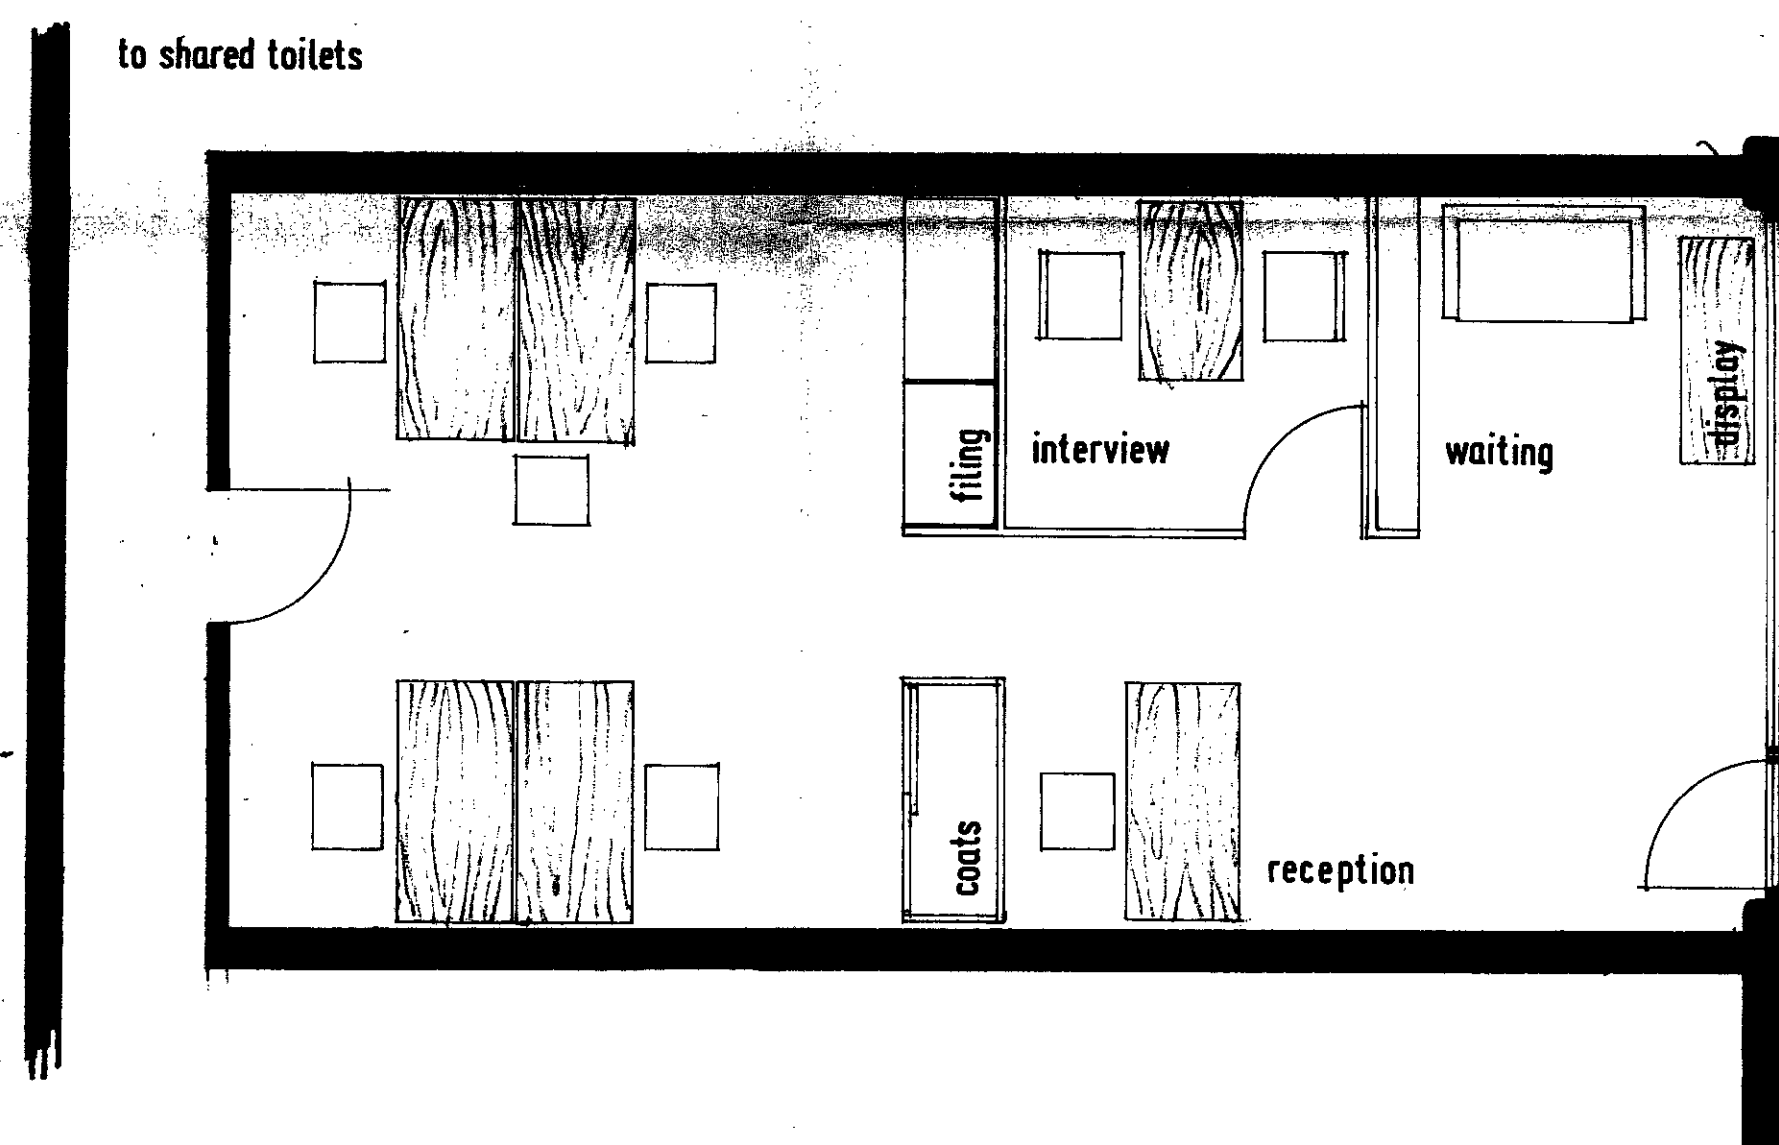

GROUND FLOOR PLAN

# NOTES

FIGURED DIMENSIONS TO BE READ IN PREFERENCE TO SCALED  
ALL DIMENSIONS AND CONDITIONS TO BE VERIFIED ON SITE BEFORE PROCEEDING

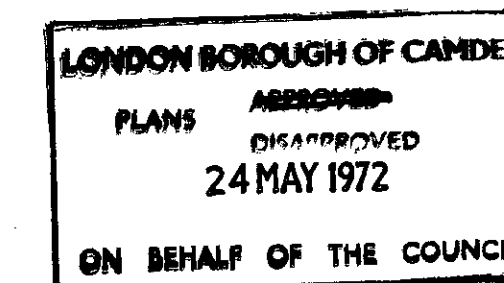

## REVISIONS

JOB TITLE

SHOP UNIT 42A  
for STELLA BLACK INSURANCES  
BRUNSWICK SHOPPING CENTRE

DRAWING TITLE

TP/m14 12x A 13017

77 PORTLAND PLACE W1N 4EP 01-636 8033  
3 GRAY'S INN SQUARE WC1 01-242 2111

**Fitzroy Robinson and Partners**  
ARCHITECTS

DRAWING NO	REVISION LETTER

SCALE 1 INCH = 4 FEET

DATE FEB 1972