




remarks/revisions

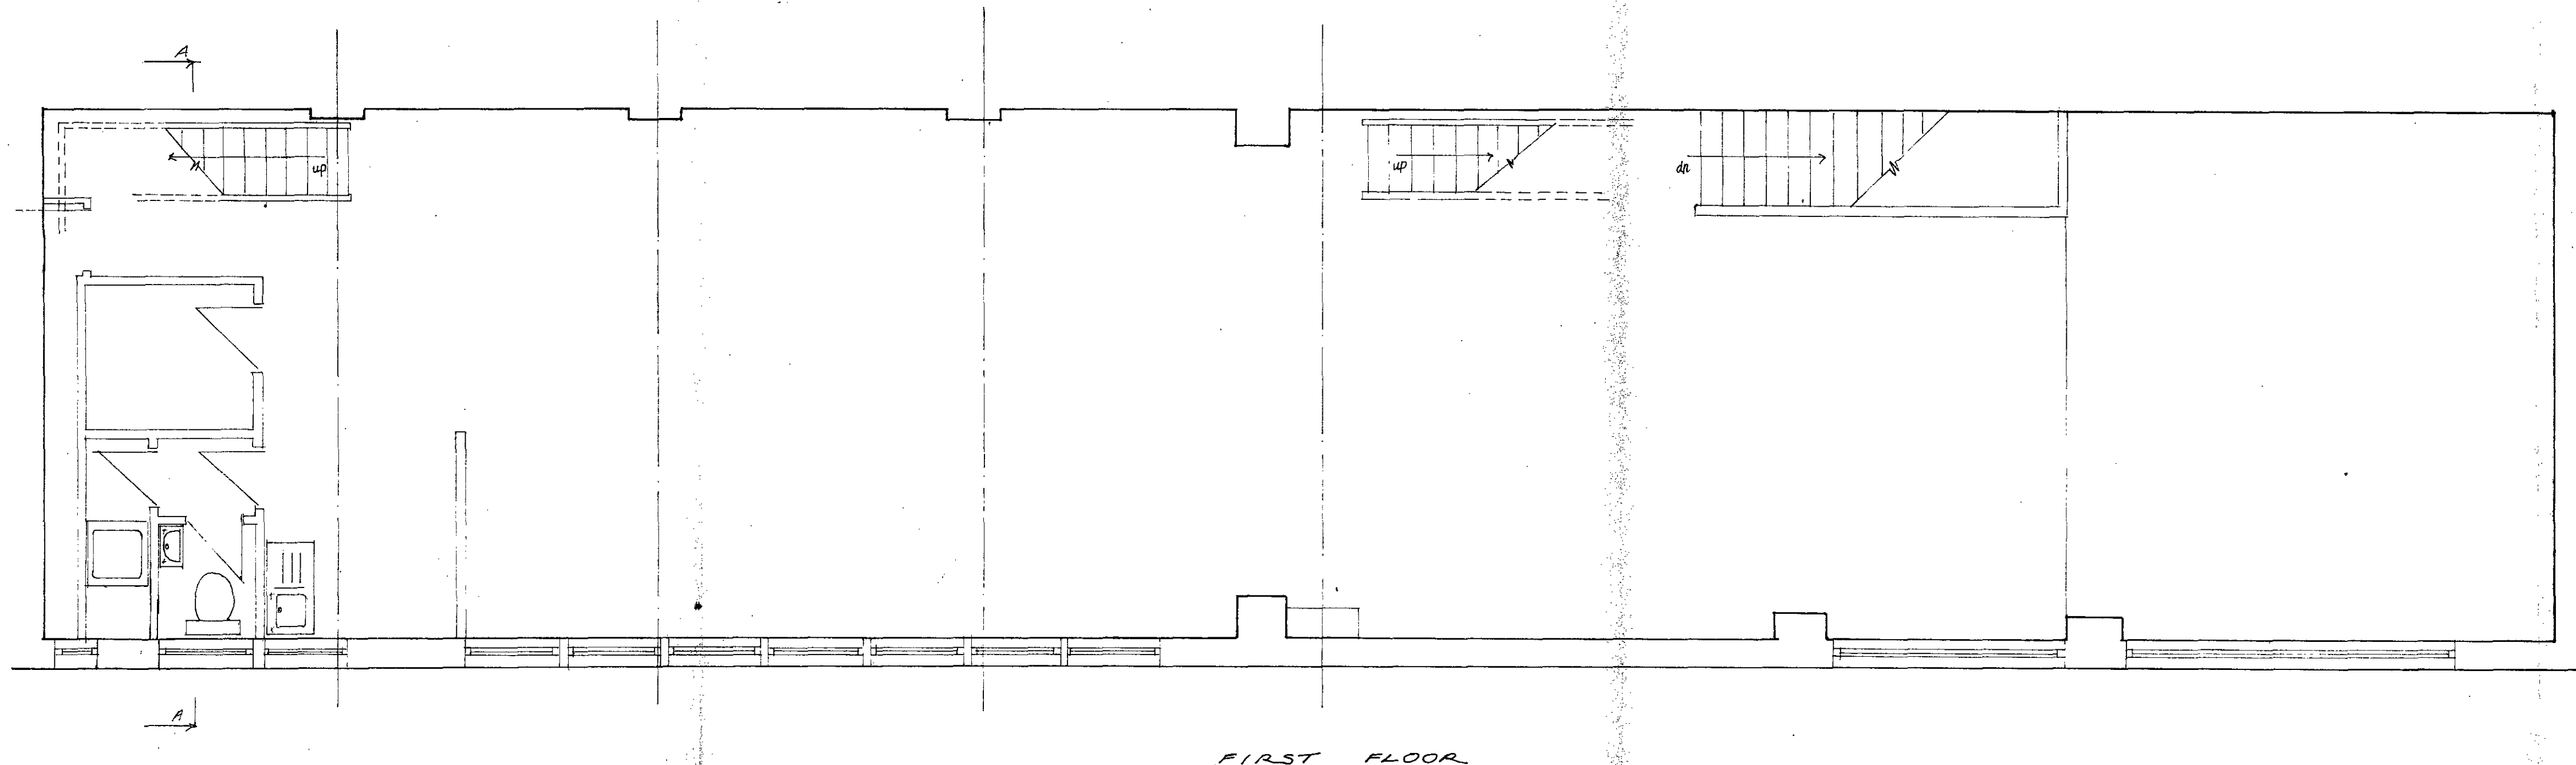

FIRST FLOOR

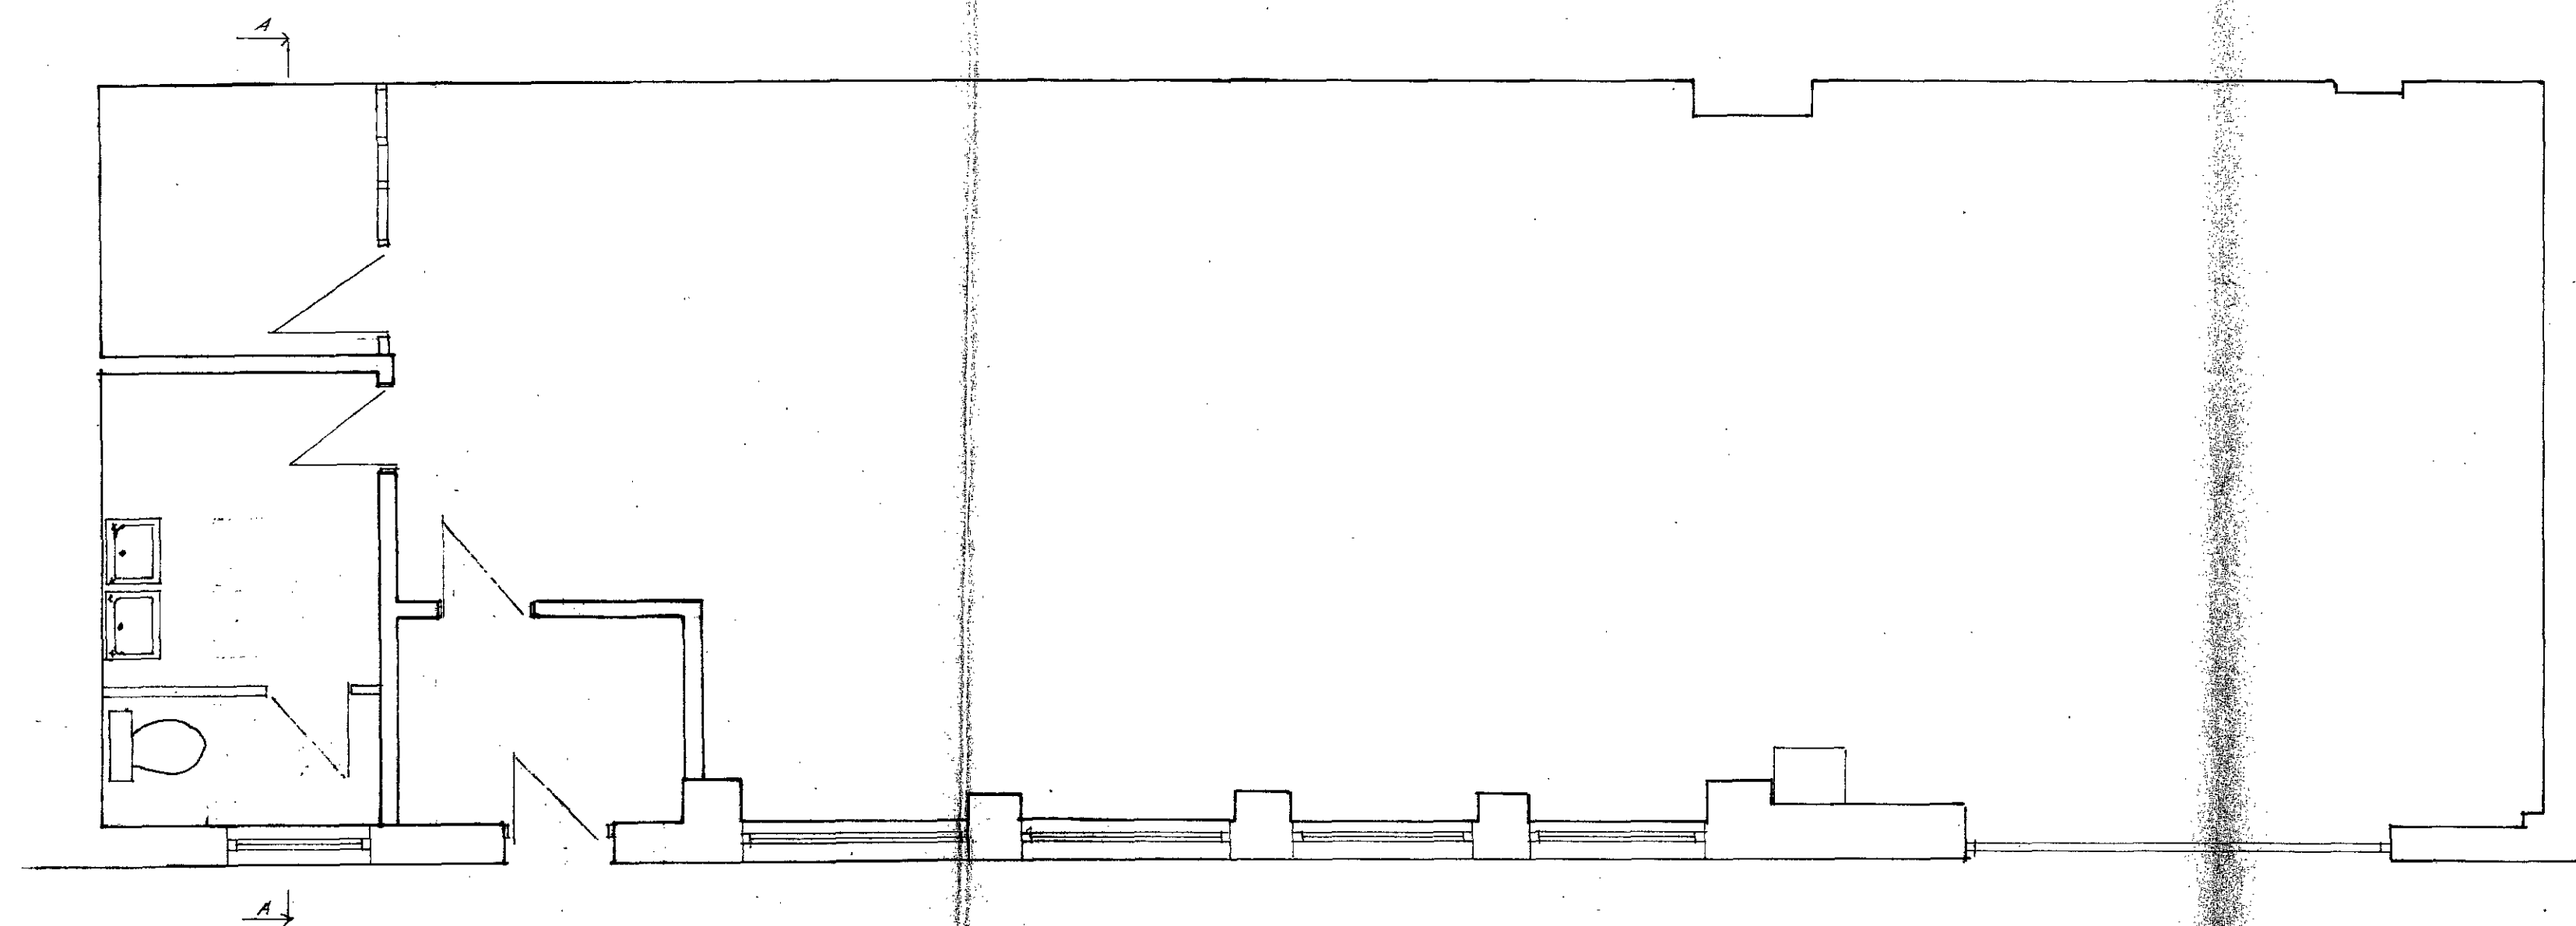

GROUND FLOOR

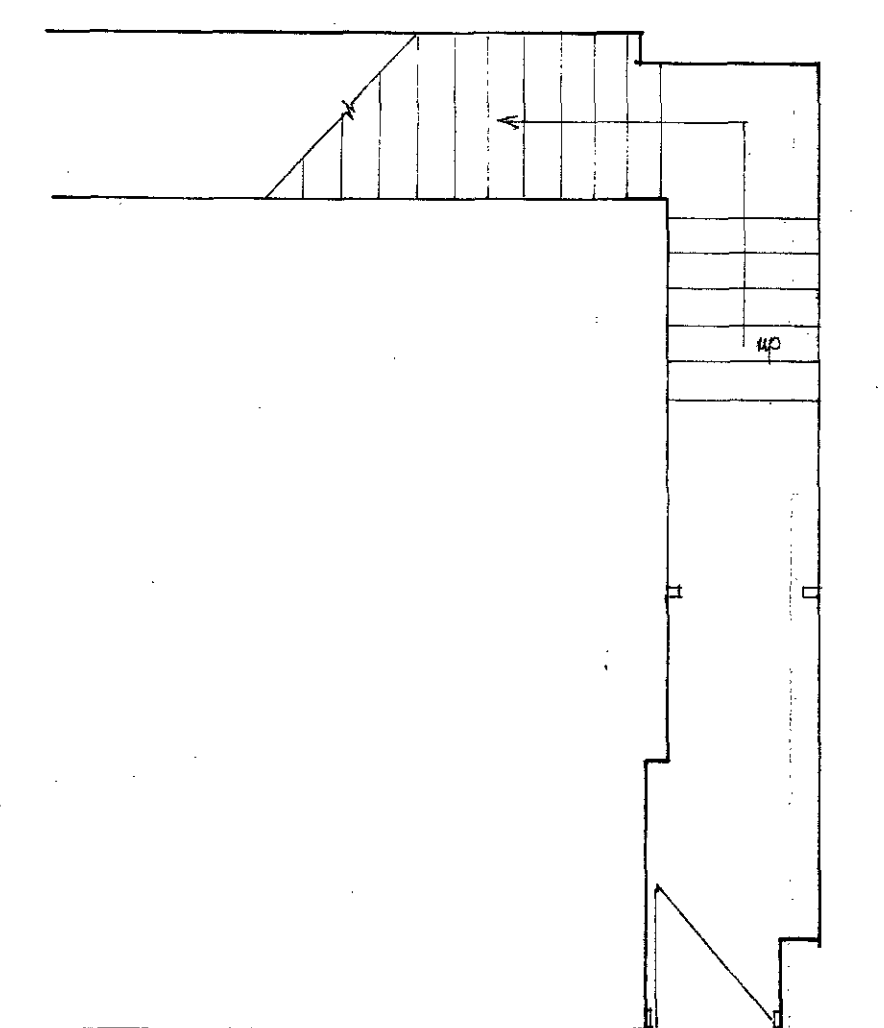

ENTRANCE HALL AND
STAIRS TO FIRST FLOOR

job no. 110/8/85 drawing no. PL/8507/A1

GORDONS



Chartered Surveyors

5 Coptic Street

London WC1A 1NH

Tel: 01-637 2669

client

M. RUSSELL, ESQ.

job address

23 BROWNLOW MEWS

LONDON, WC1

drawing title

22/23 BROWNLOW MEWS

FLOOR PLANS

AS EXISTING

scale

1:50

drawn by

LAW

date

APR 1985