
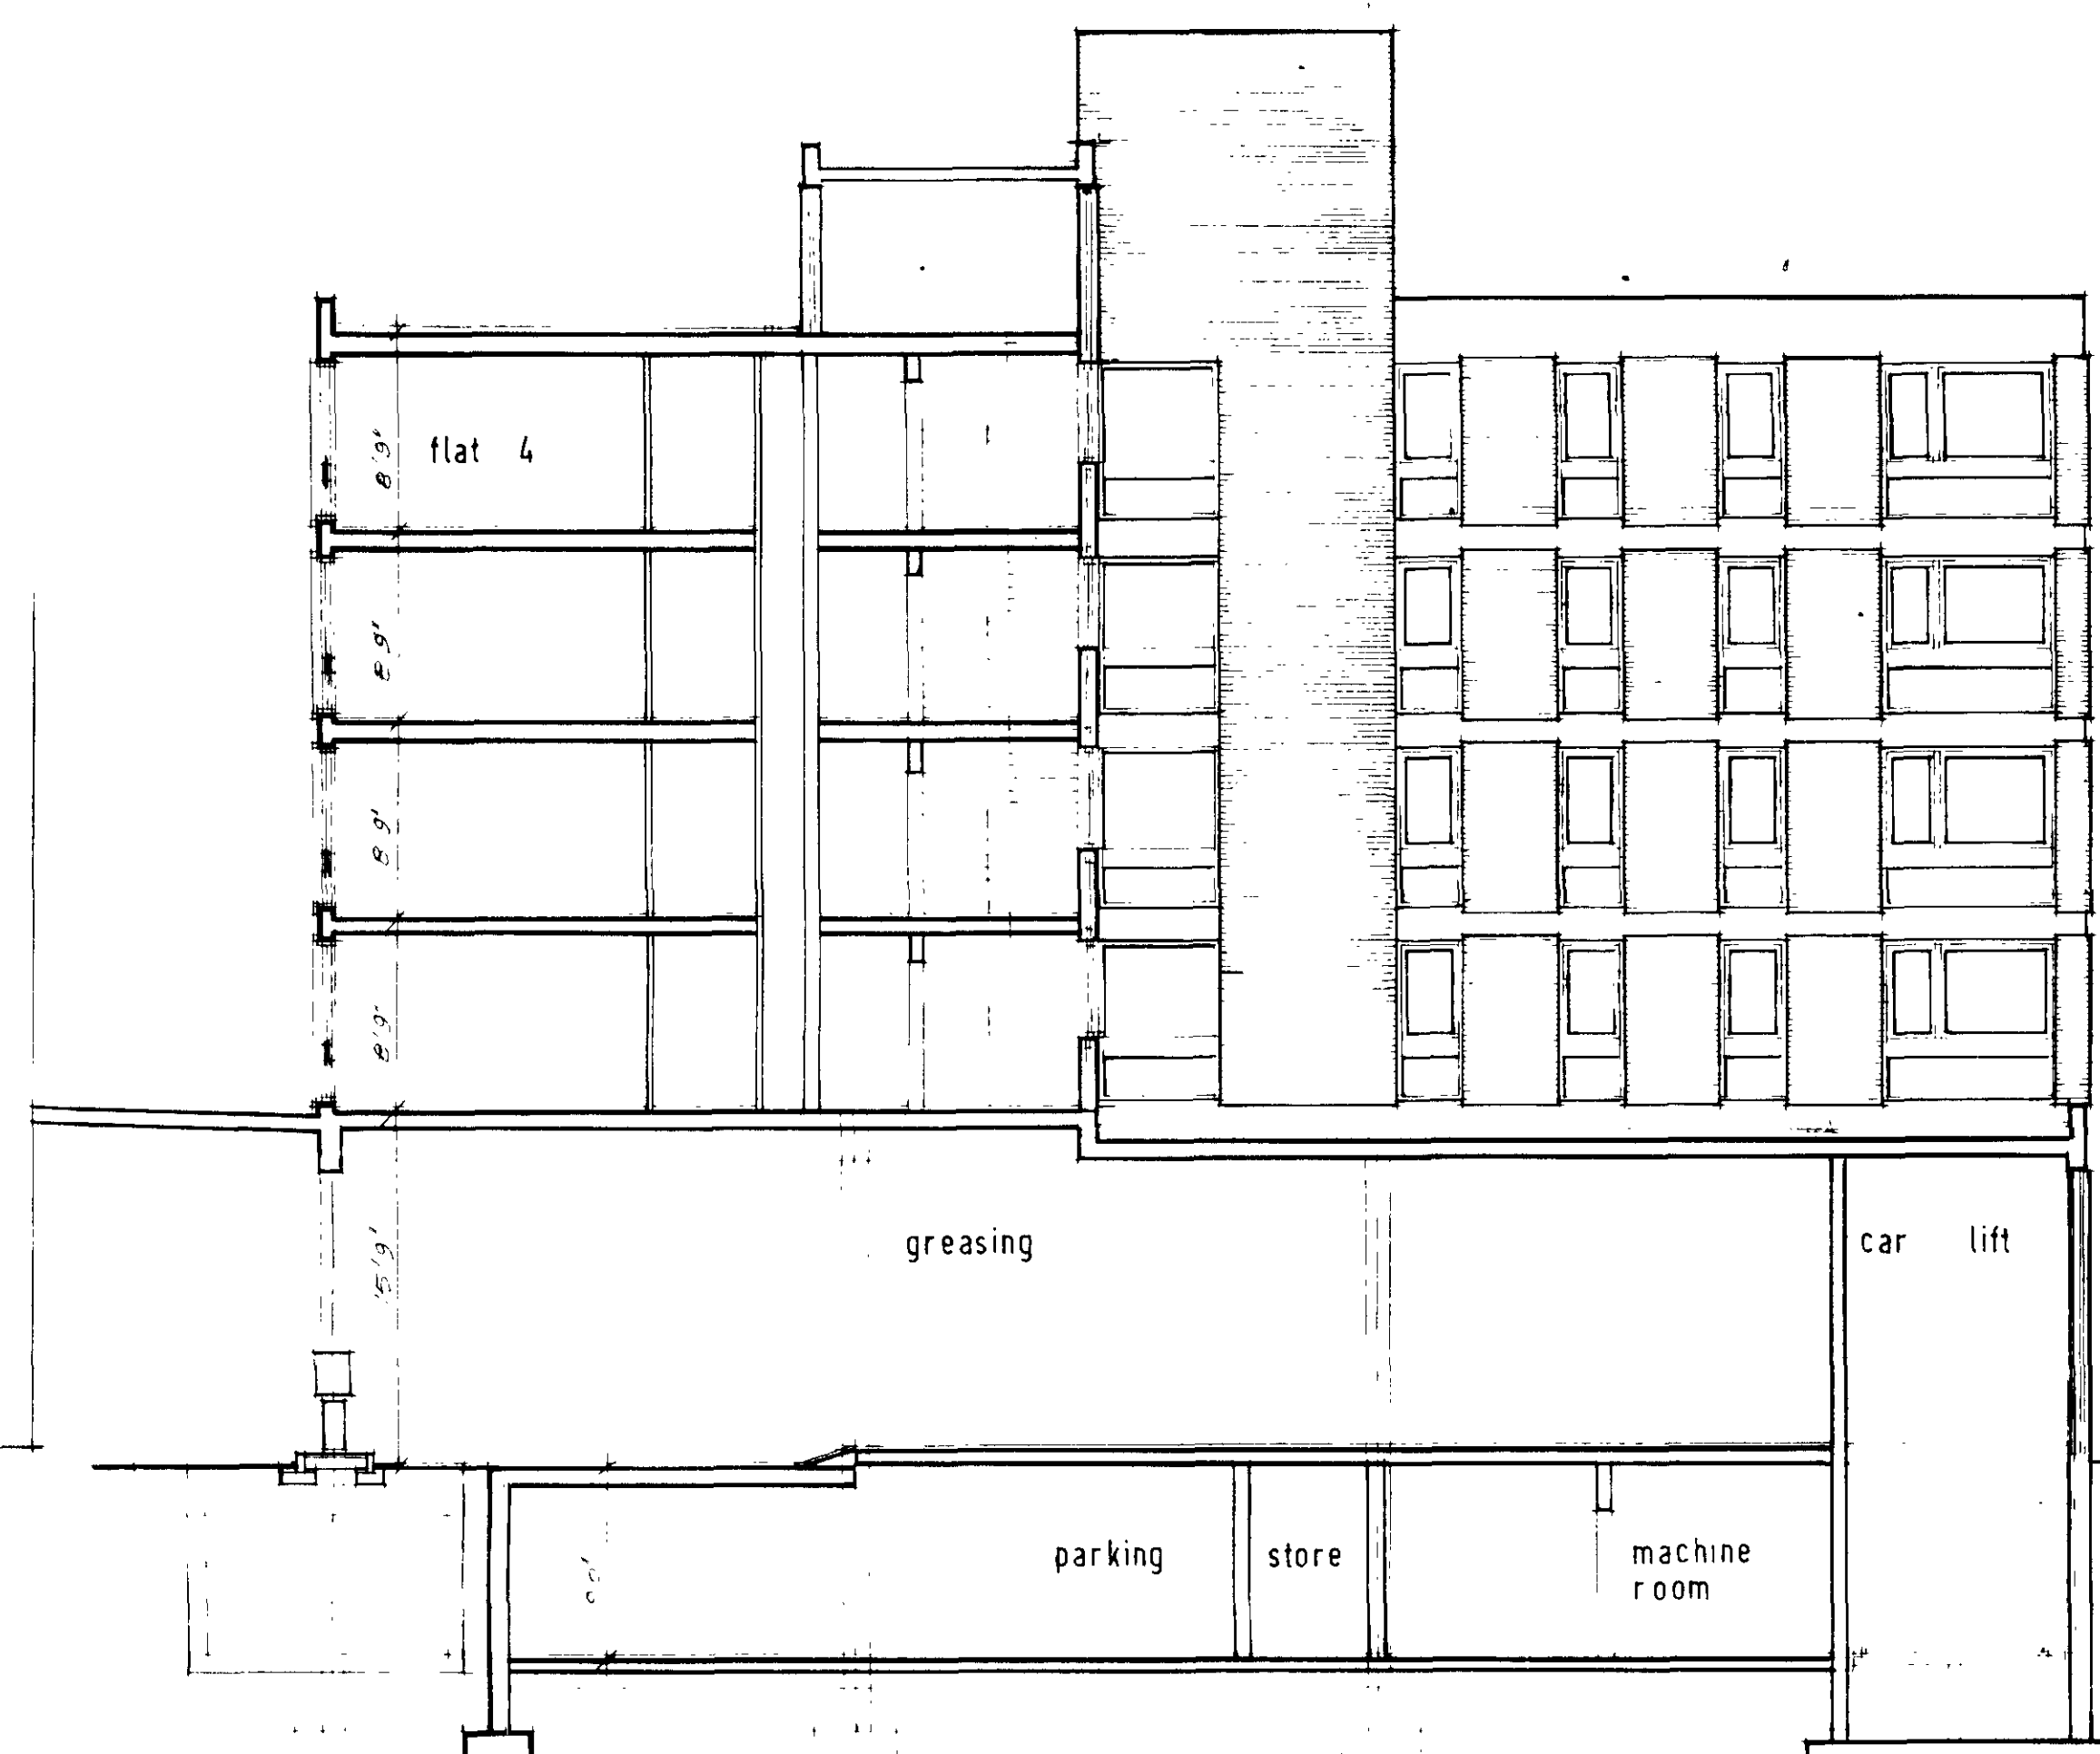


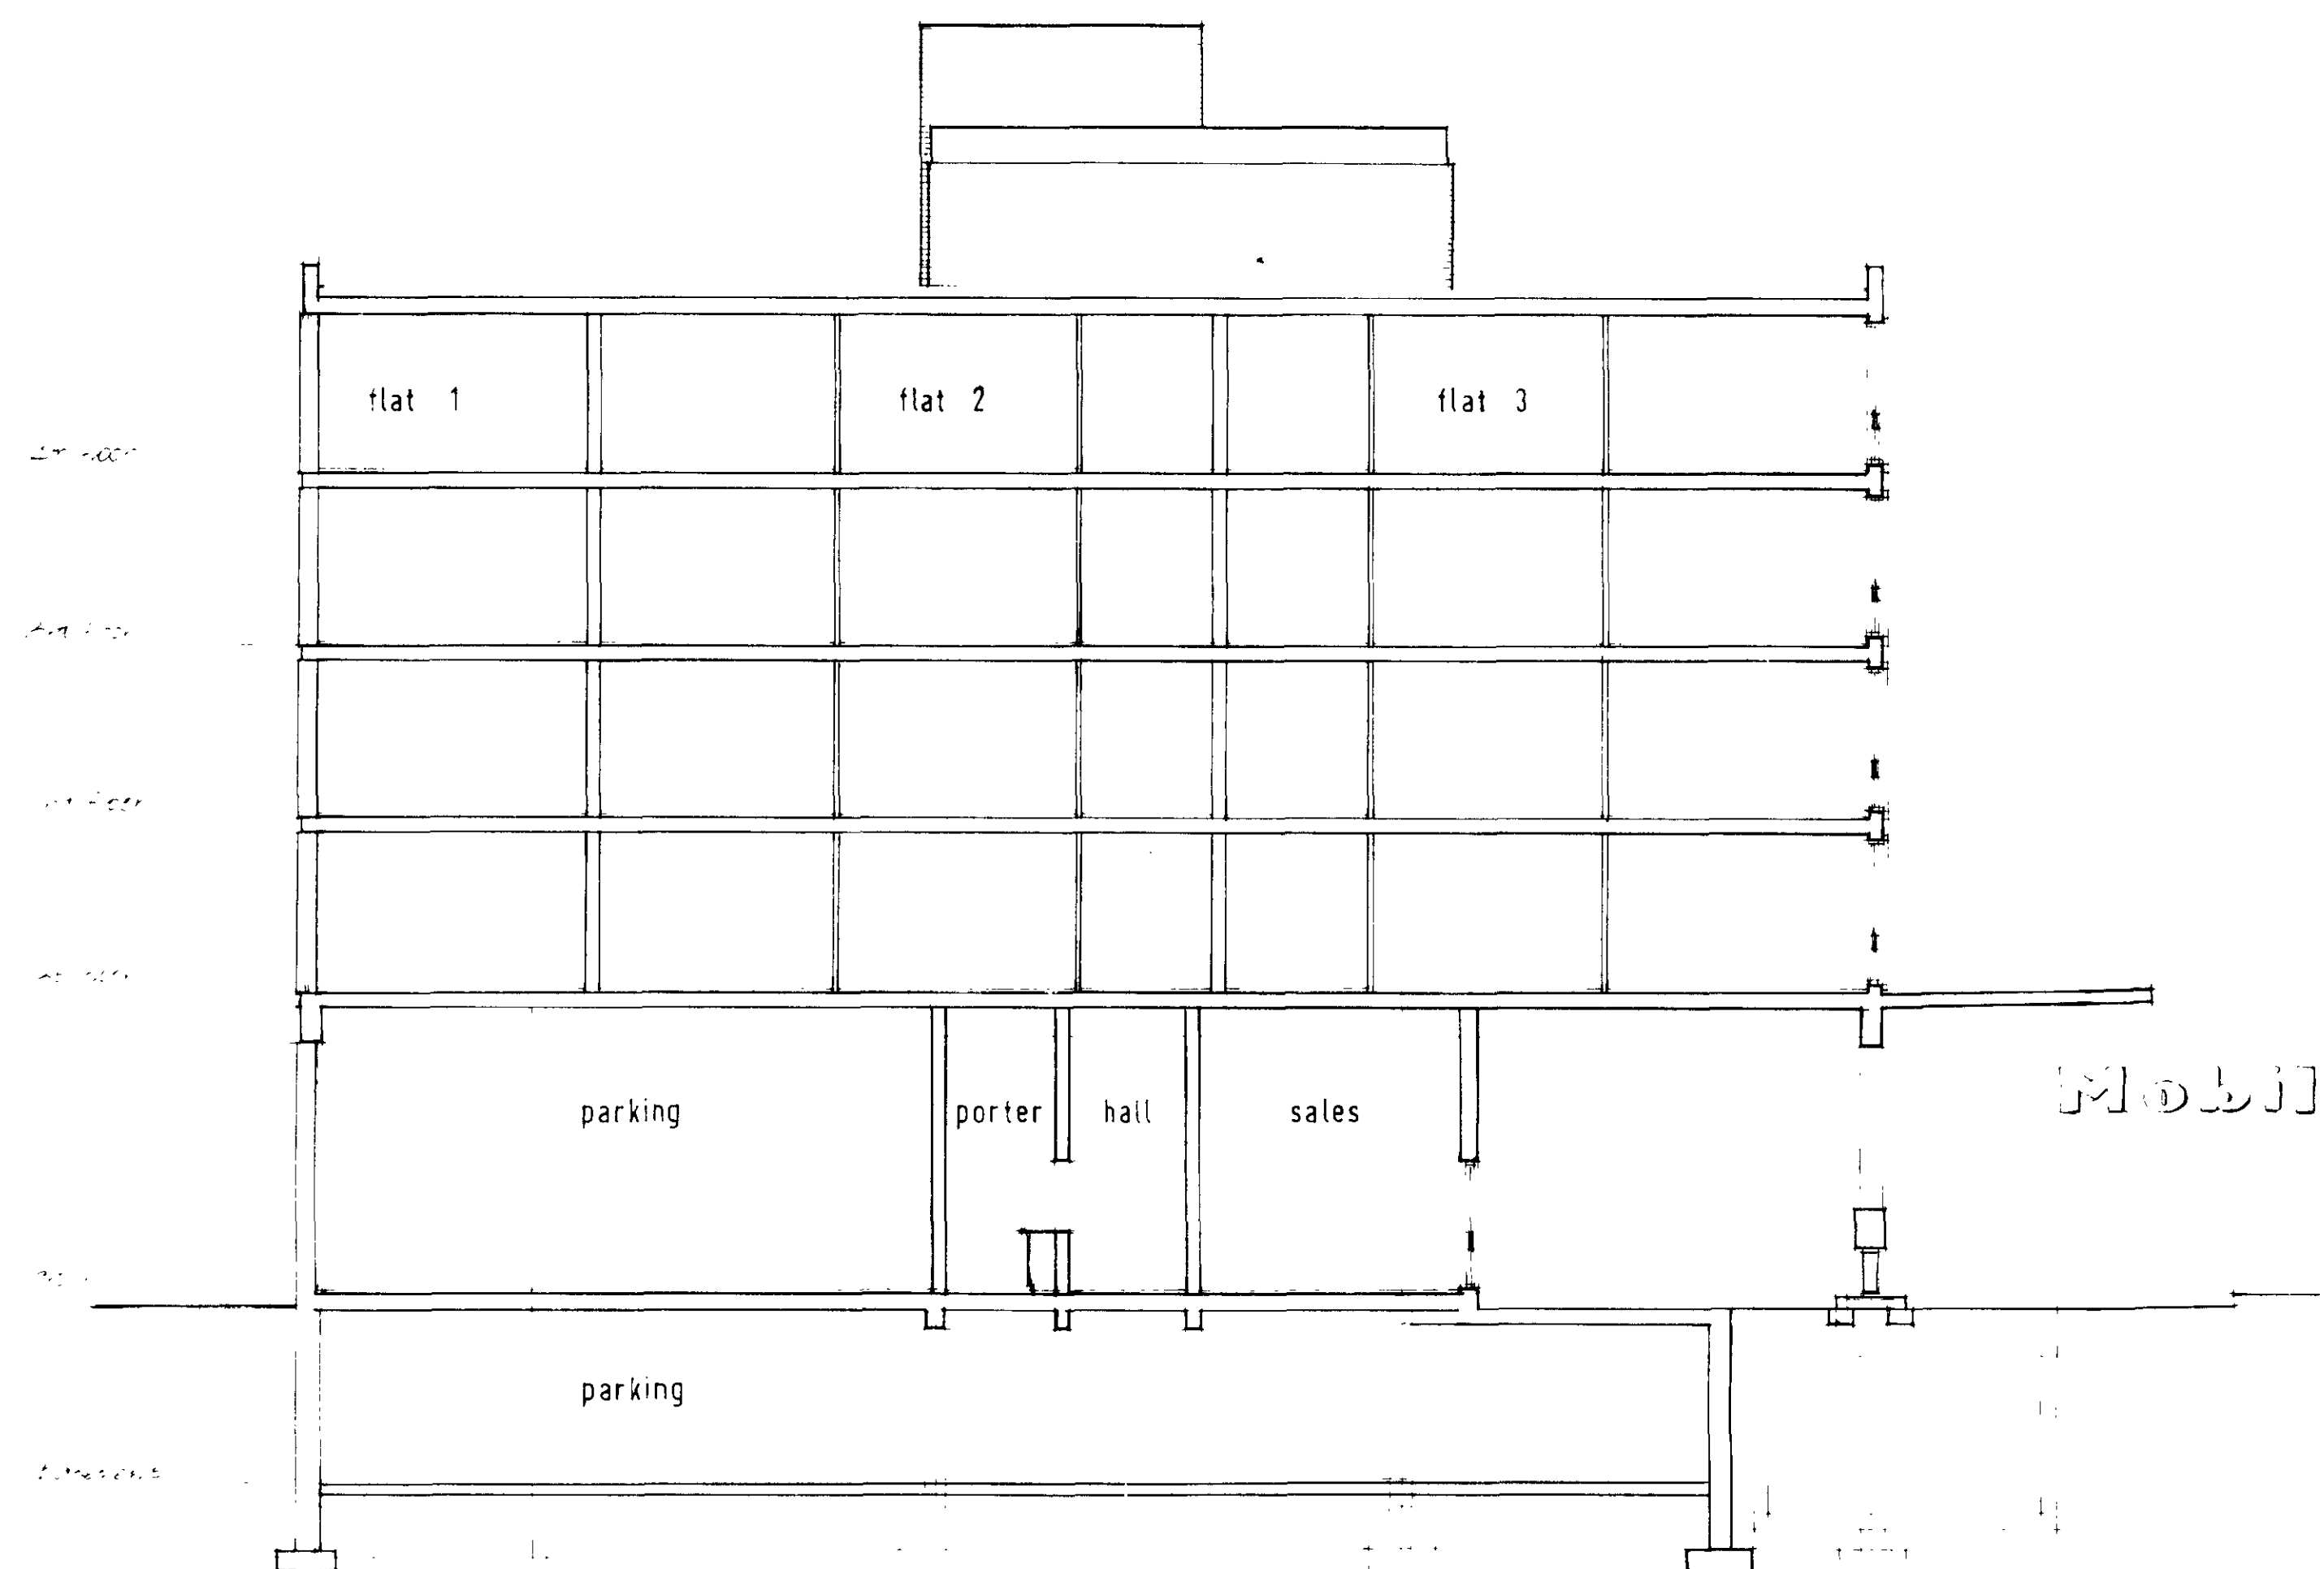


DRG NO	244 / 14		
--------	----------	--	--


NOTES No dimensions to be scaled off this drawing

REVISIONS			
CTP/ 45/ 26/ A /1557			
BRIAN RING HOWARD & PARTNERS architects & planning consultants			
One Duke Street Manchester Square London W1 Hunter 4541			
JOB TITLE			
201 / 207 GRAY'S INN ROAD			
PETROL STATION & 20 FLATS			
DRG TITLE			
SECTIONS			
SCALE 1/8" - 1' 0"			
DATE DEC 1965		DRAWN mt	
DRG NO			
244 / 14			


NOTES No dimensions to be scaled off this drawing

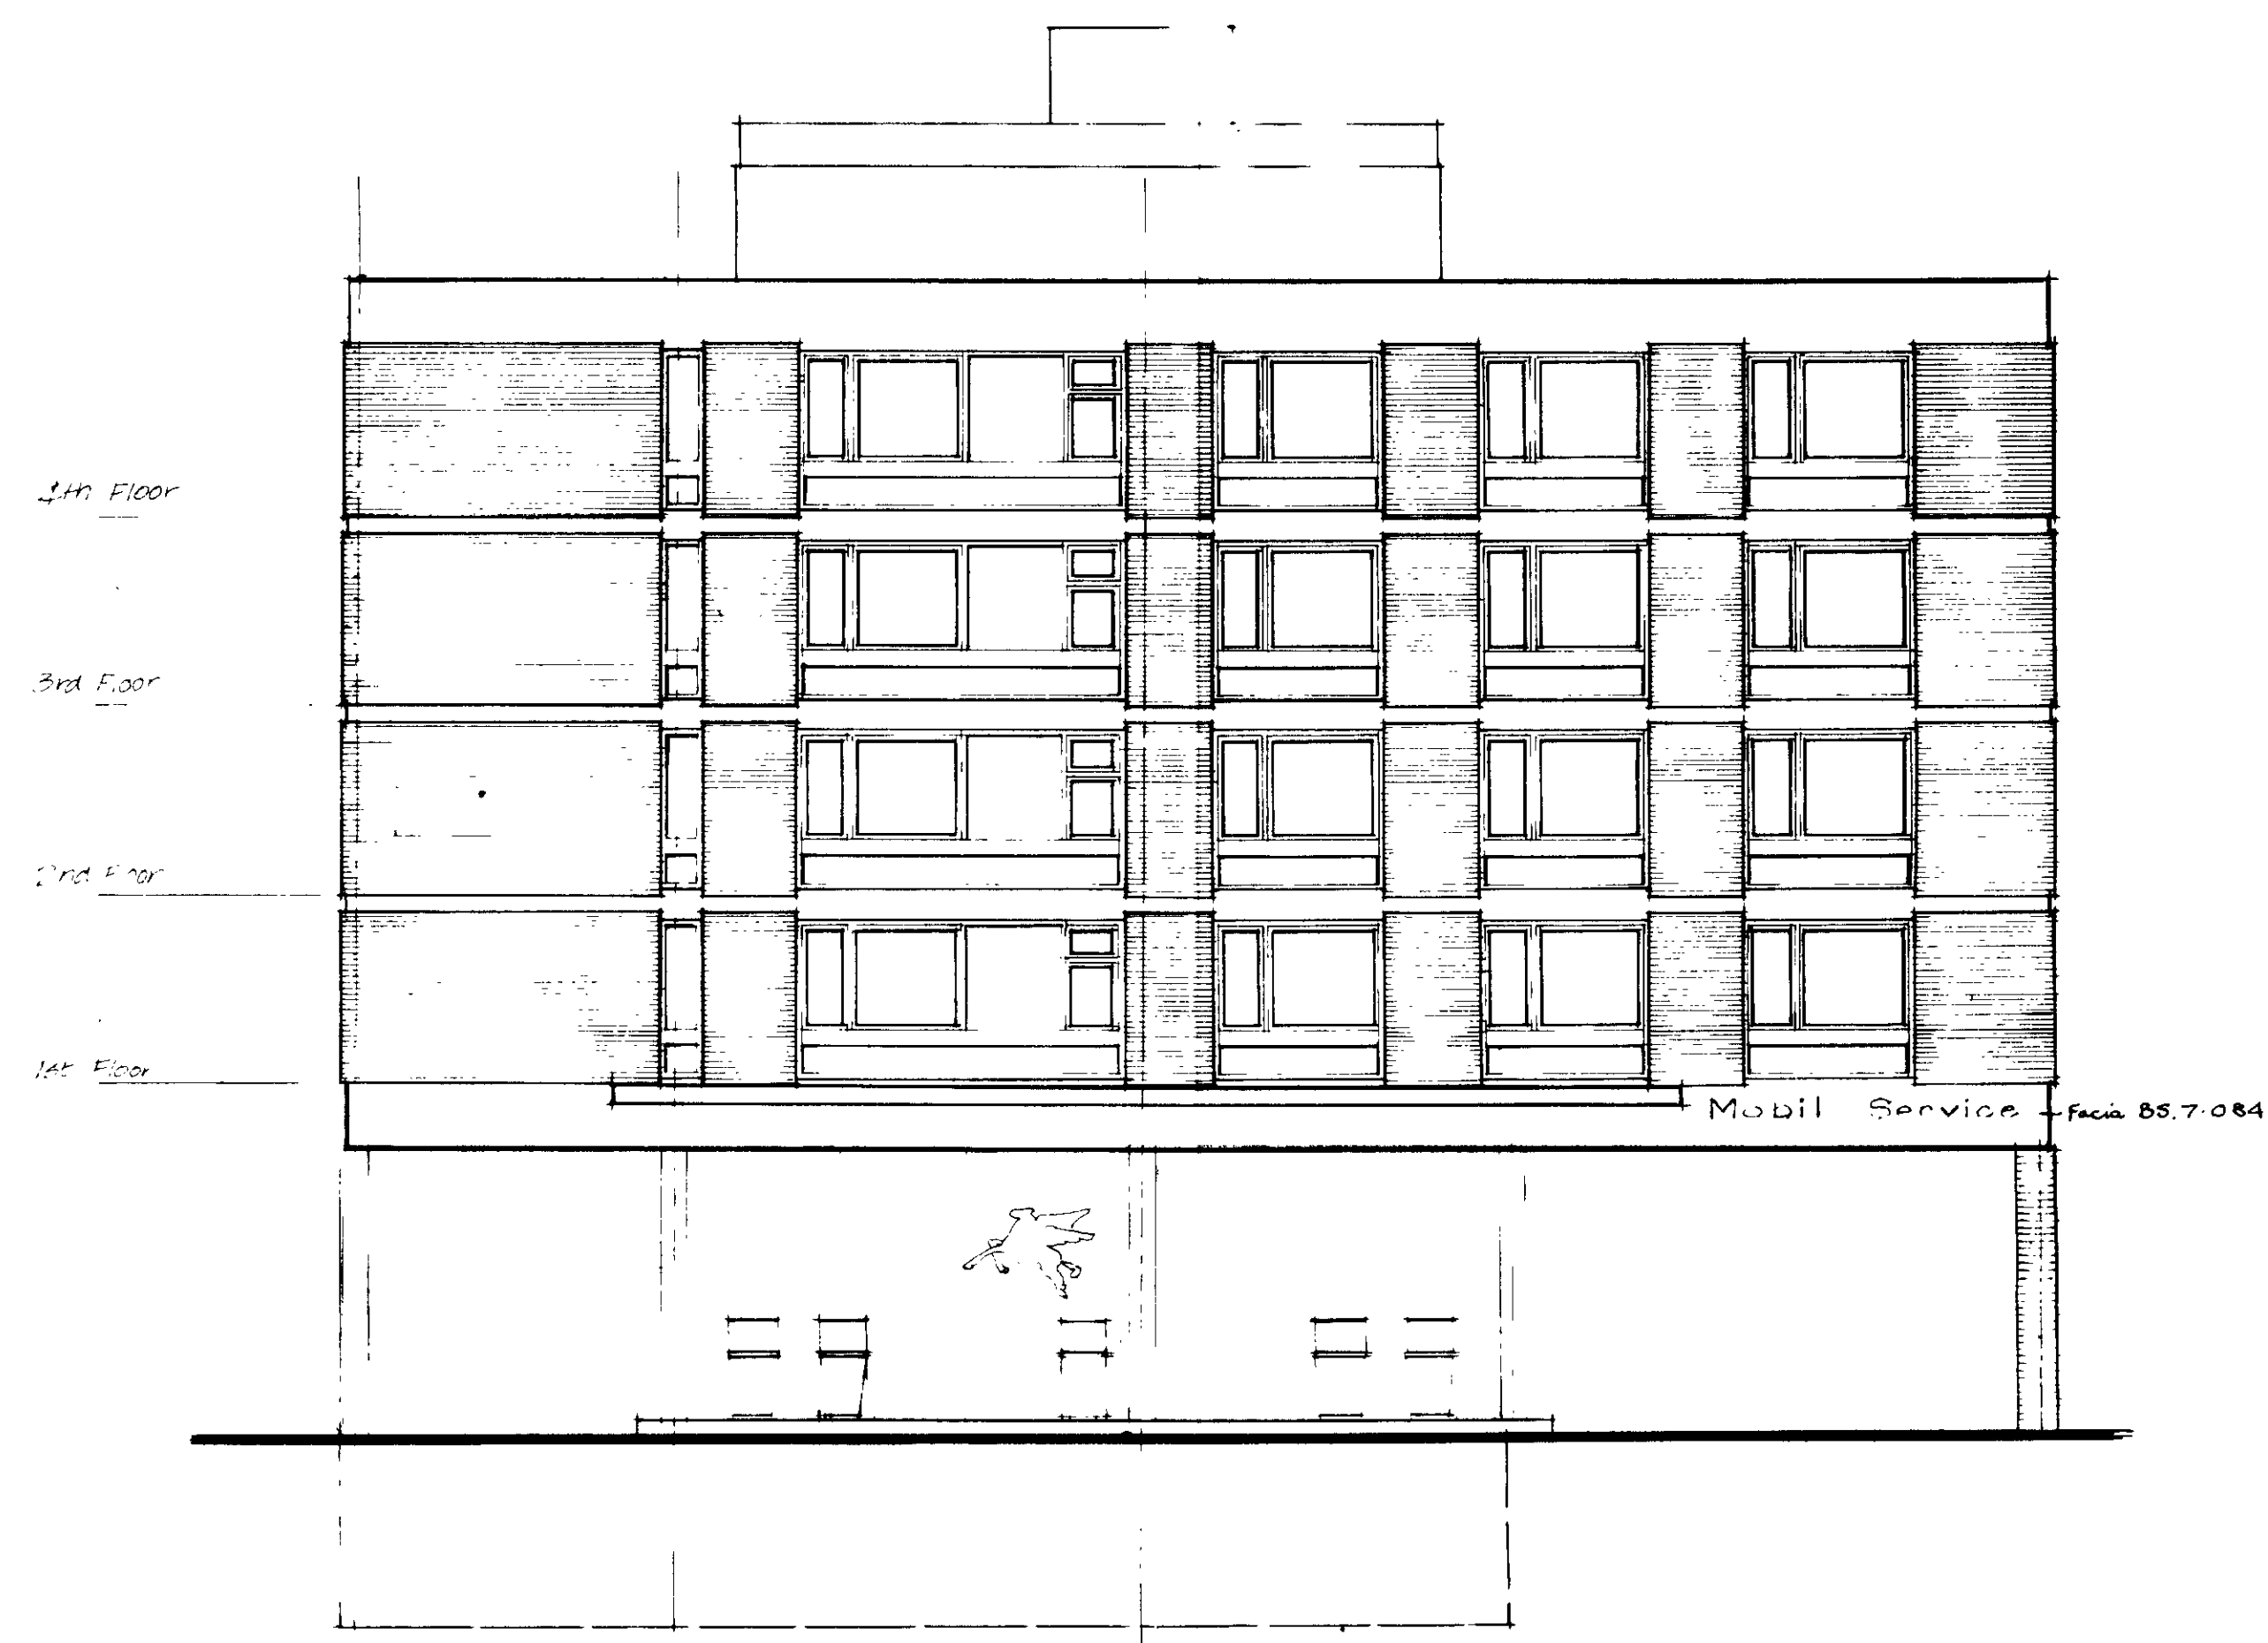

ELEVATION TO GRAY'S INN ROAD

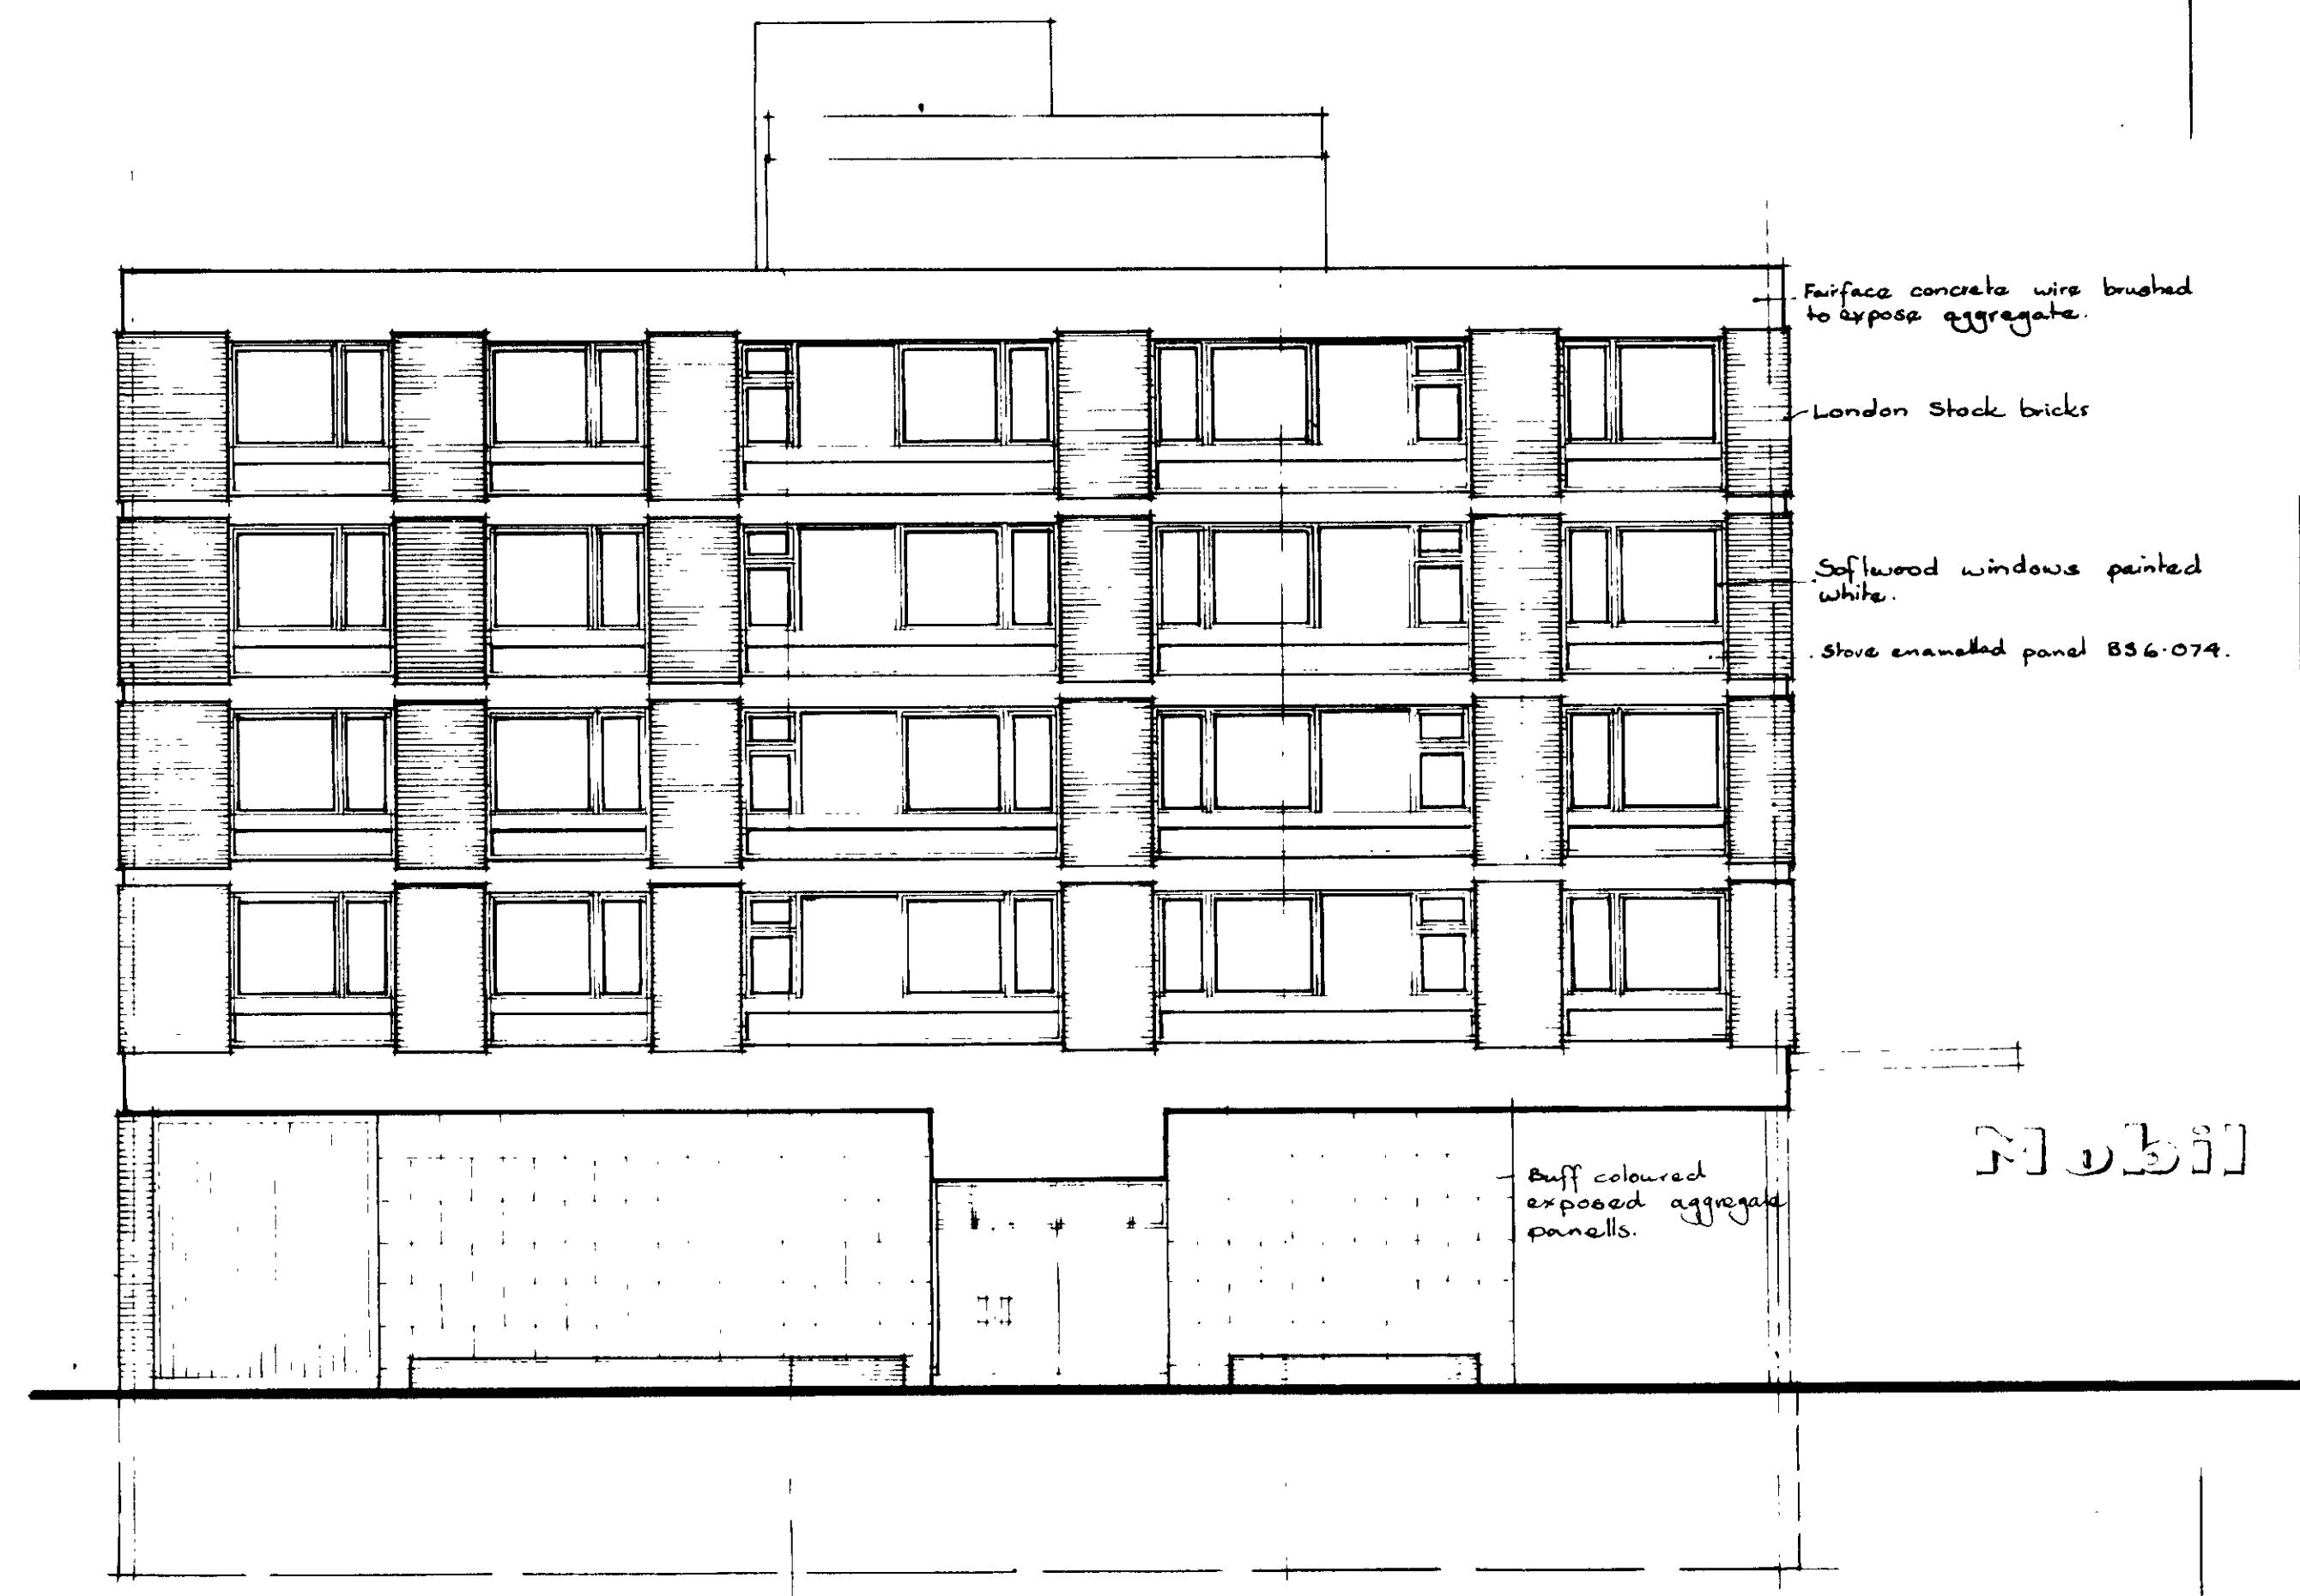

ELEVATION TO HEATHCOTE STREET

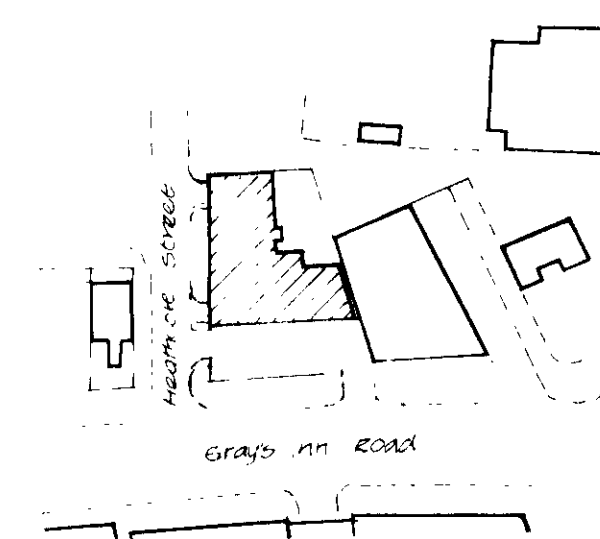

BLOCK PLAN 1/1250

REVISIONS

FOR THE USE OF THE ARCHITECTS AND PLANNING CONSULTANTS
SUBMITTED ON 12th 1965

GTP/L15/26/A/1557

BRIAN RING HOWARD & PARTNERS
architects & planning consultants


One Duke Street Manchester Square
London W1 Hunter 4541

JOB TITLE
201 / 207 GRAY'S INN ROAD
PETROL STATION & 20 FLATS


DRG TITLE
ELEVATIONS
BLOCK PLAN

SCALE
1/8"=1' 0" & 1/1250

DATE DEC 1965 DRAWN *mt*

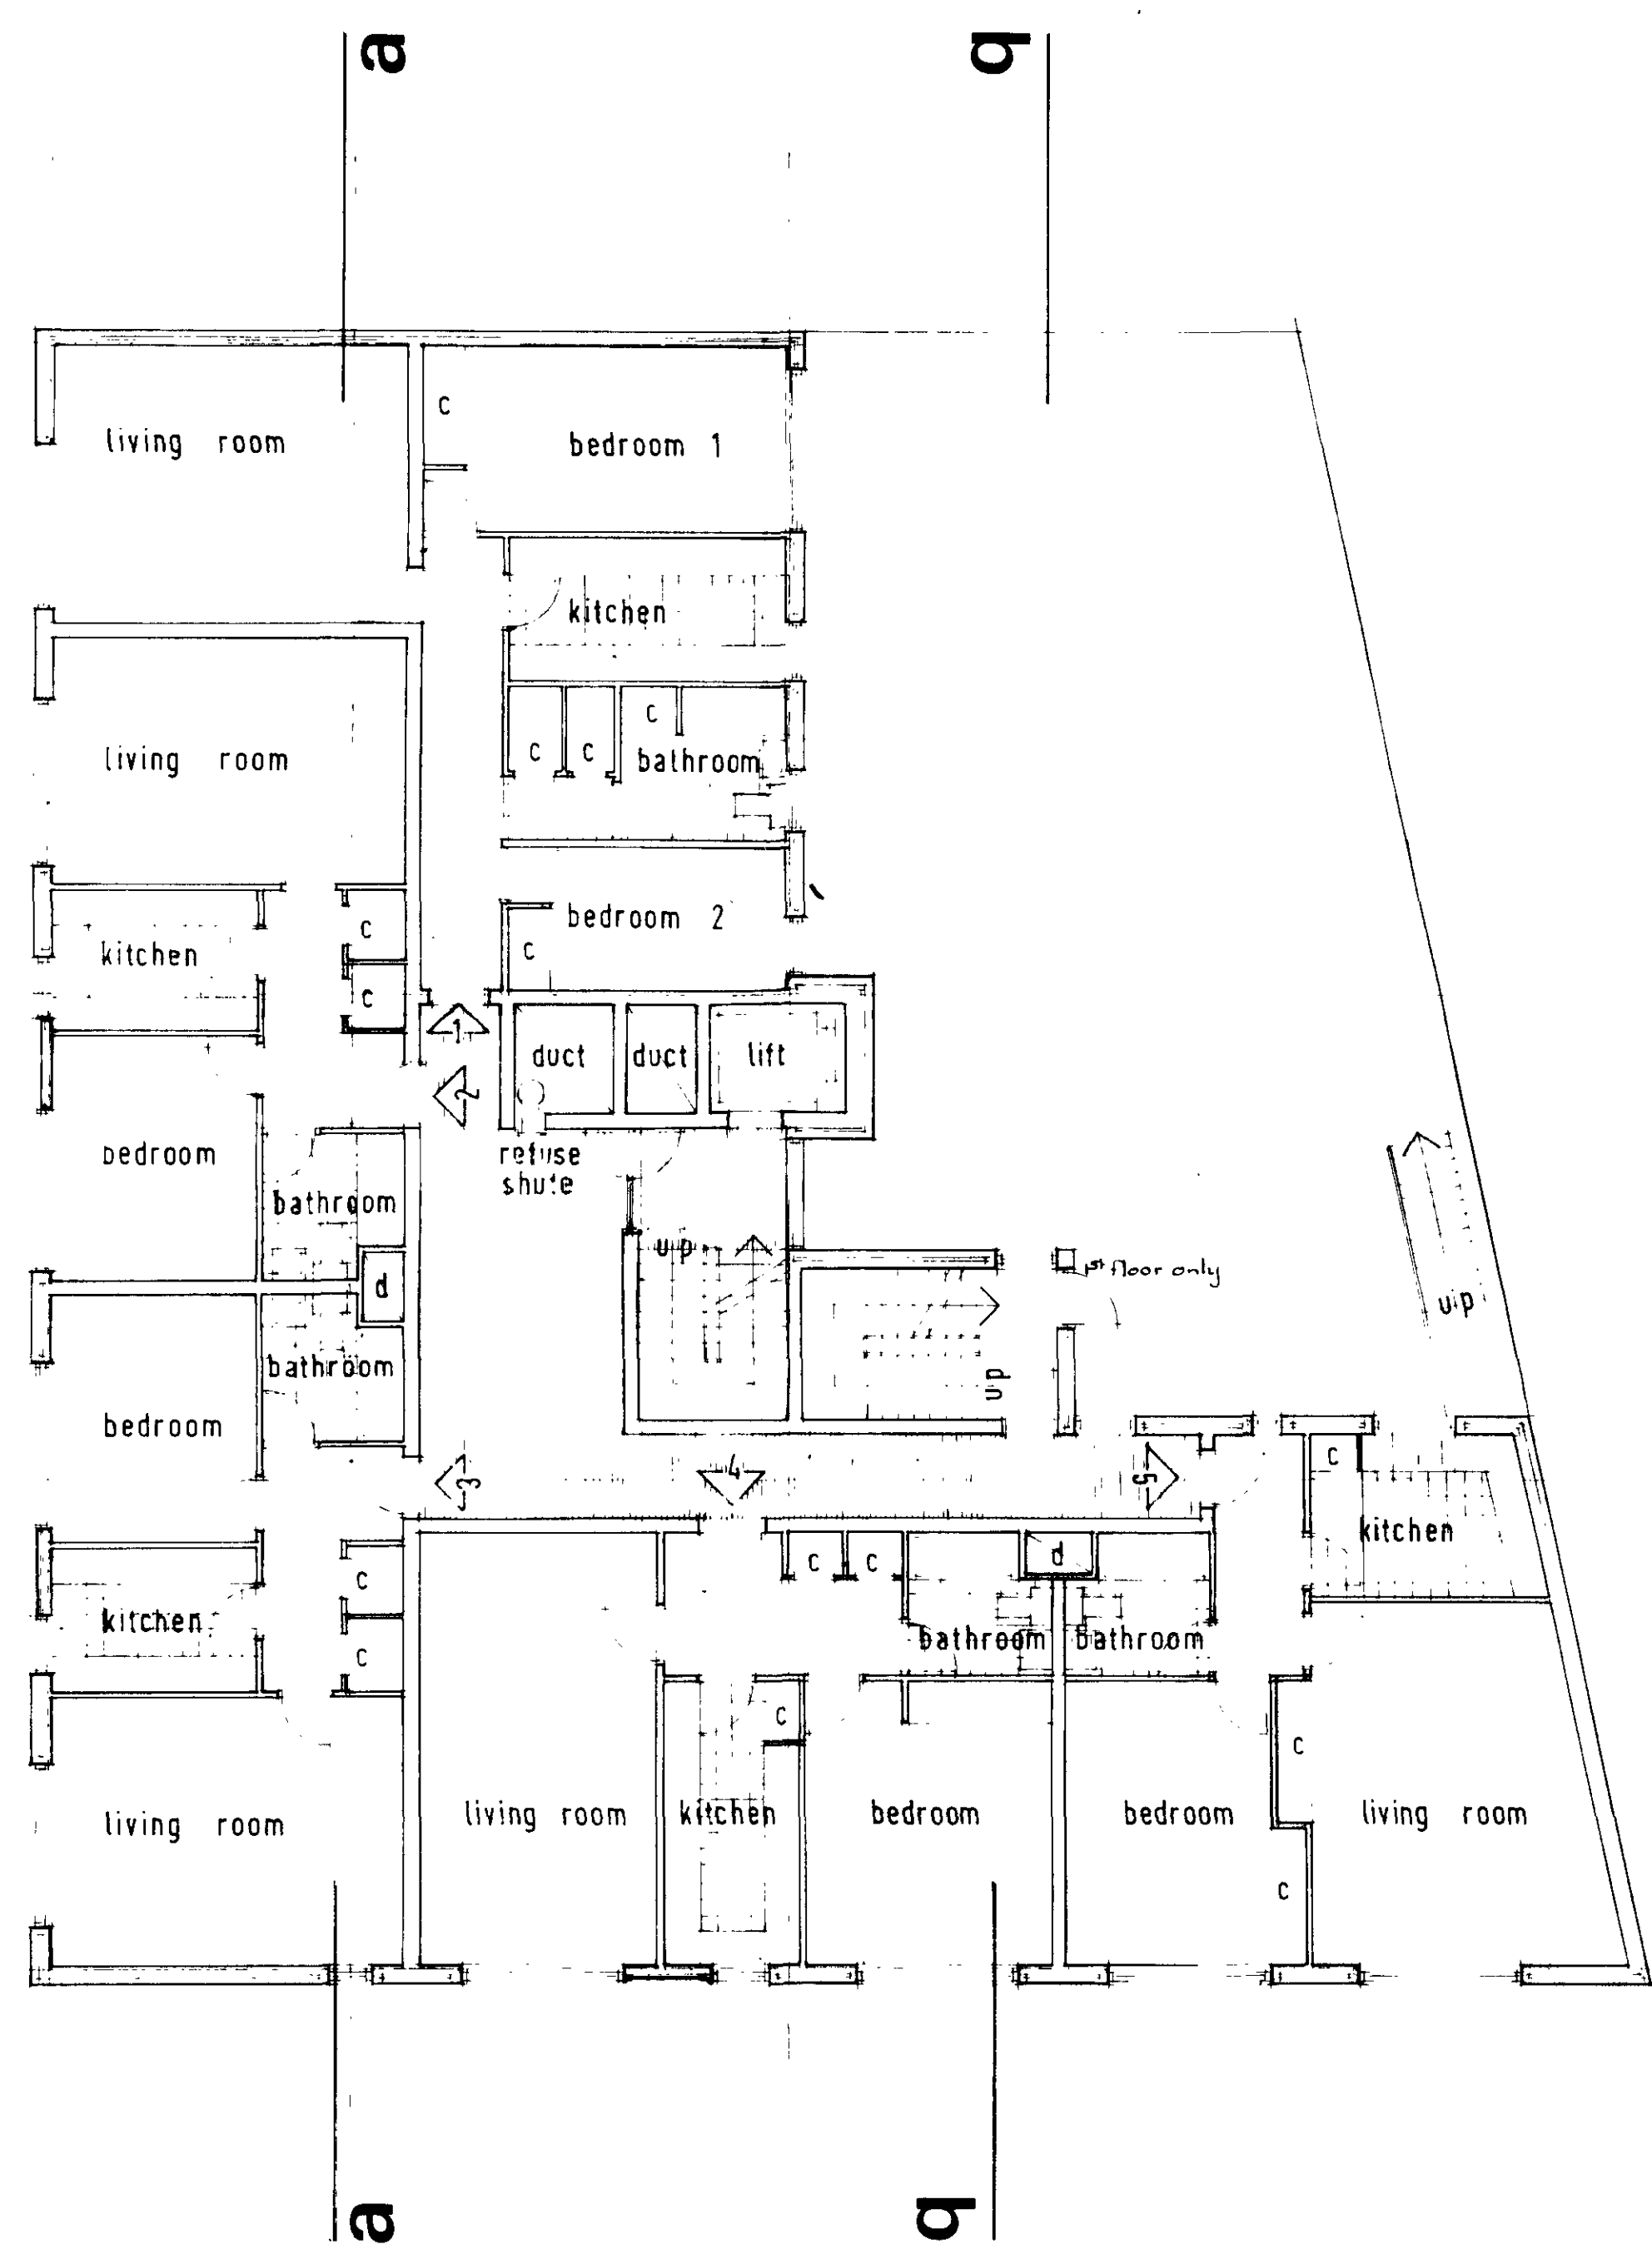


UPPER FLOOR PLAN FLOORS 123&4

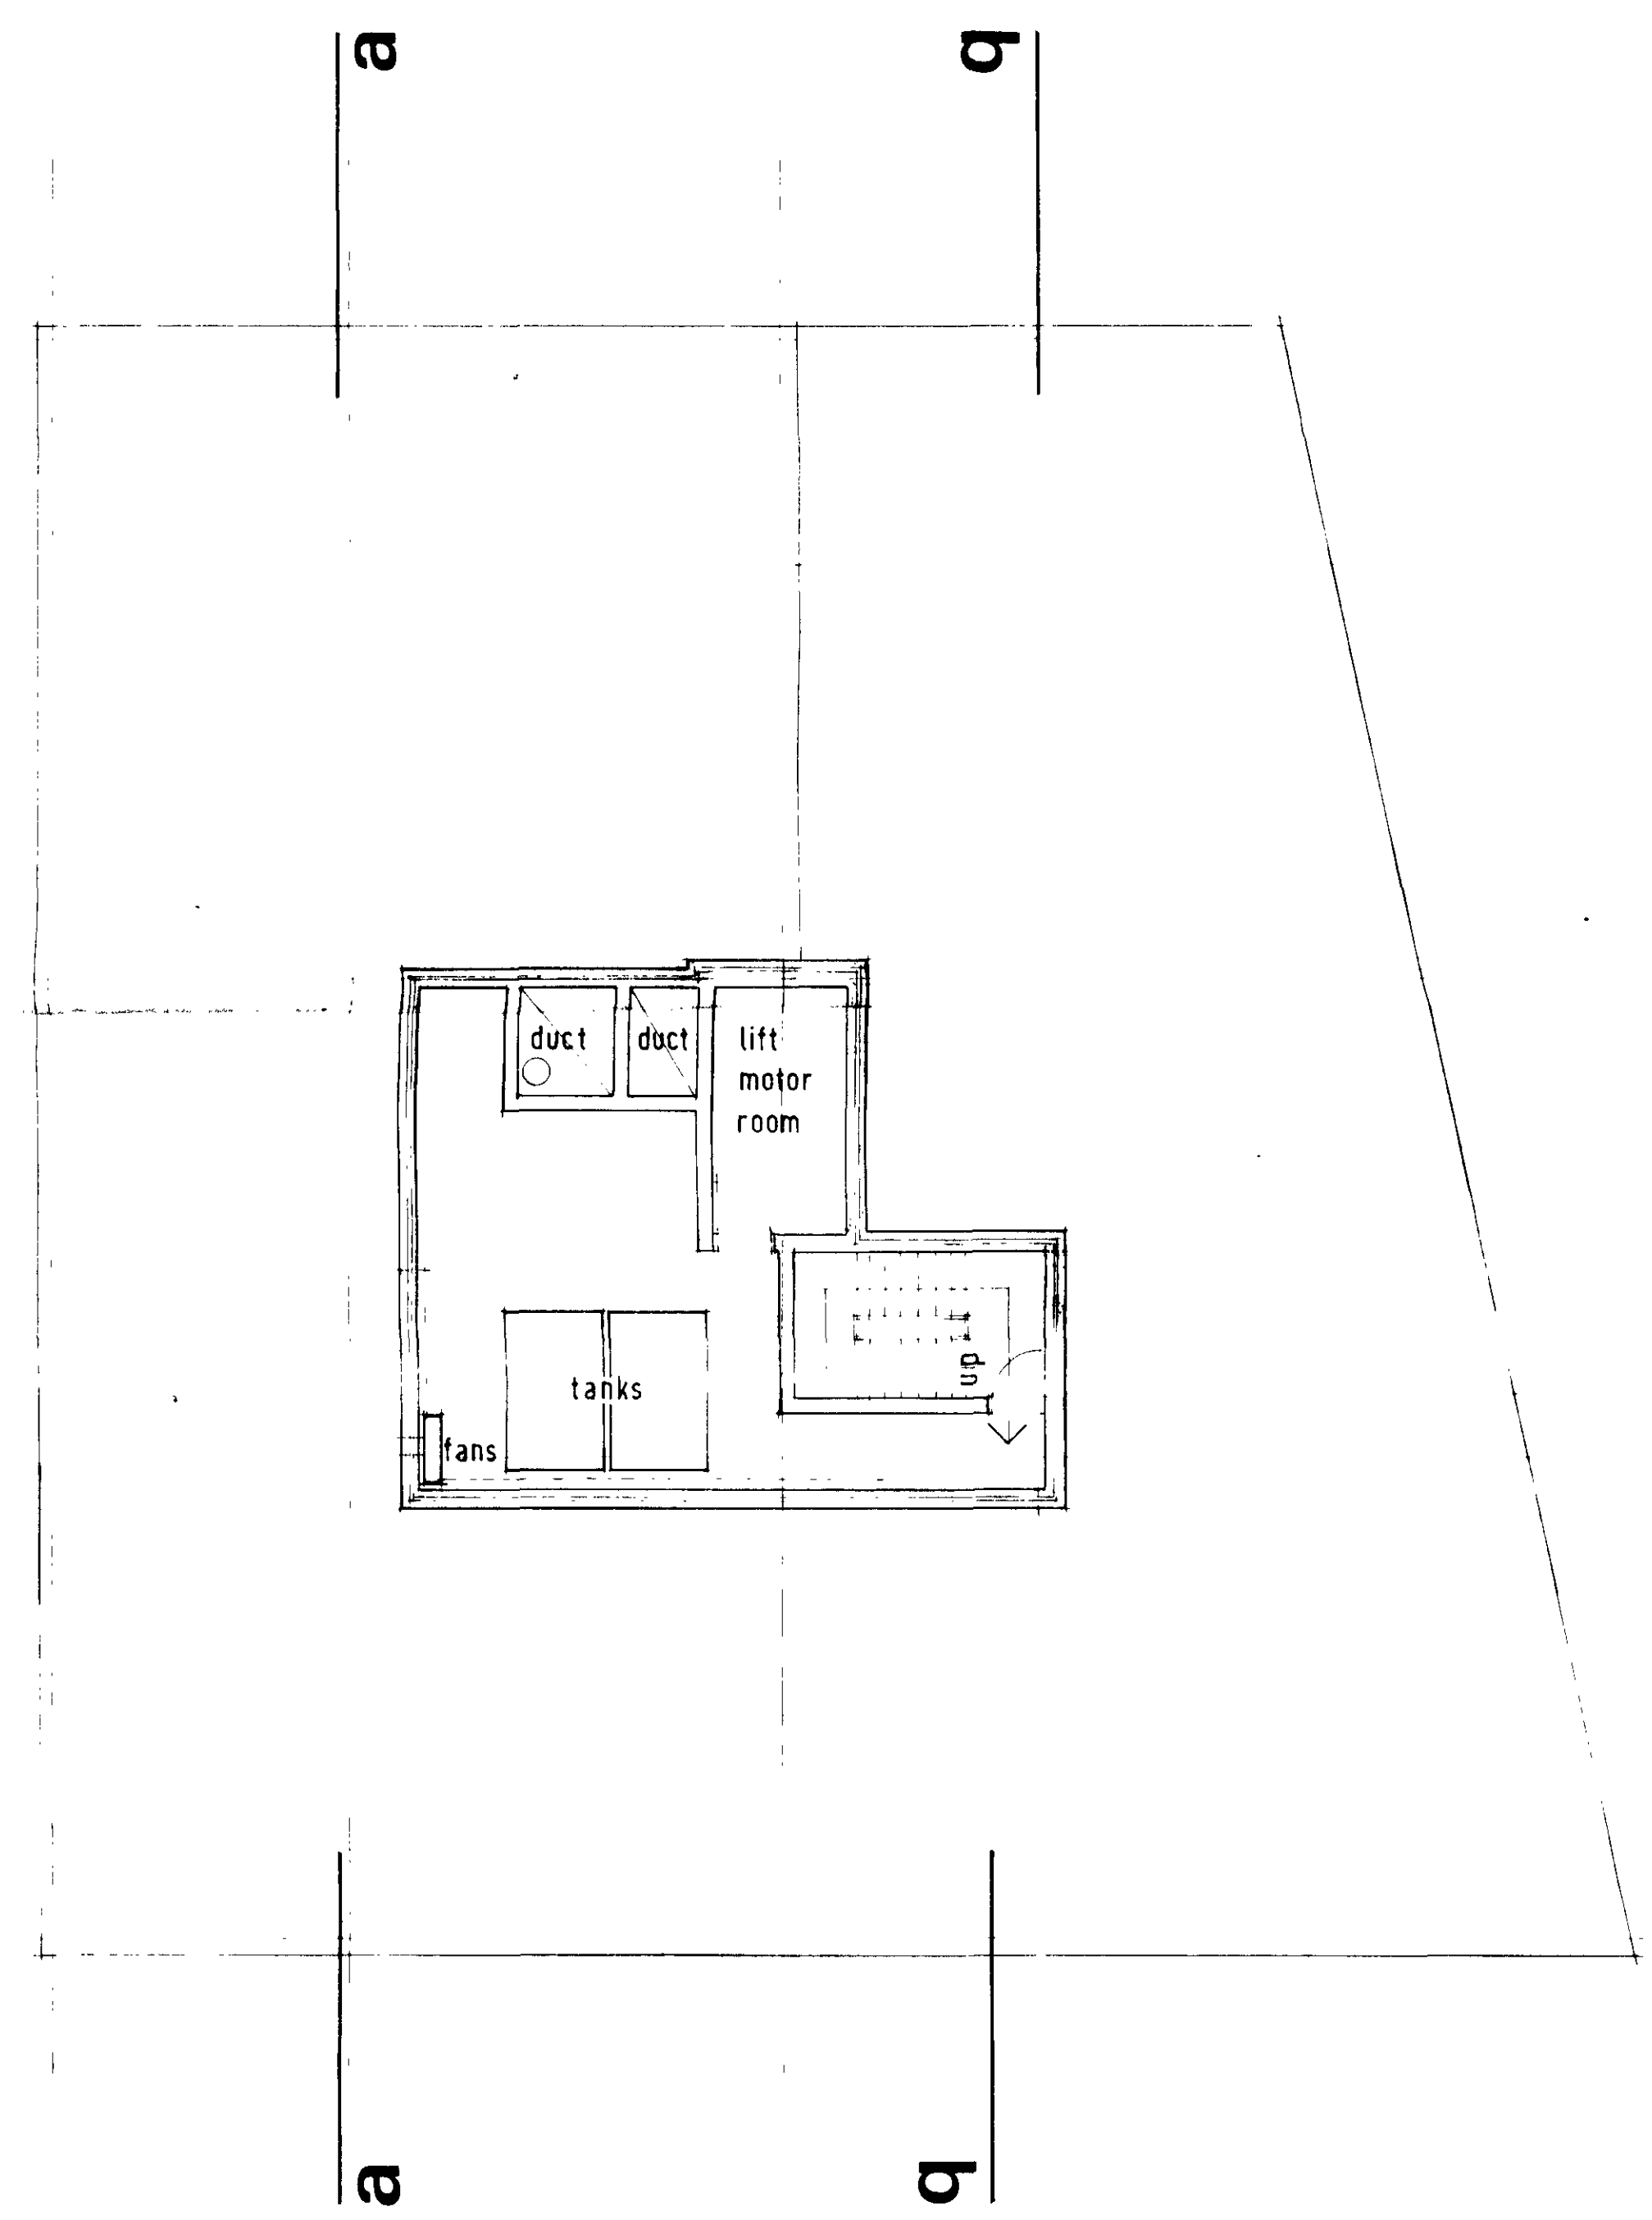


ROOF PLAN

DRG NO	244 / 12		
NOTES No dimensions to be scaled off this drawing			
REVISIONS			
CTP/L15/26/A/157			
BRIAN RING/HOWARD & PARTNERS architects & planning consultants One Duke Street Manchester Square London W1 Hunter 4541			
JOB TITLE			
201 / 207 GRAY'S INN ROAD PETROL STATION & 20 FLATS			
DRG TITLE			
UPPER FLOOR PLAN ROOF PLAN			
SCALE		1/8" - 1' 0"	
DATE	DEC 1965	DRAWN	mtc
DRG NO	244 / 12		

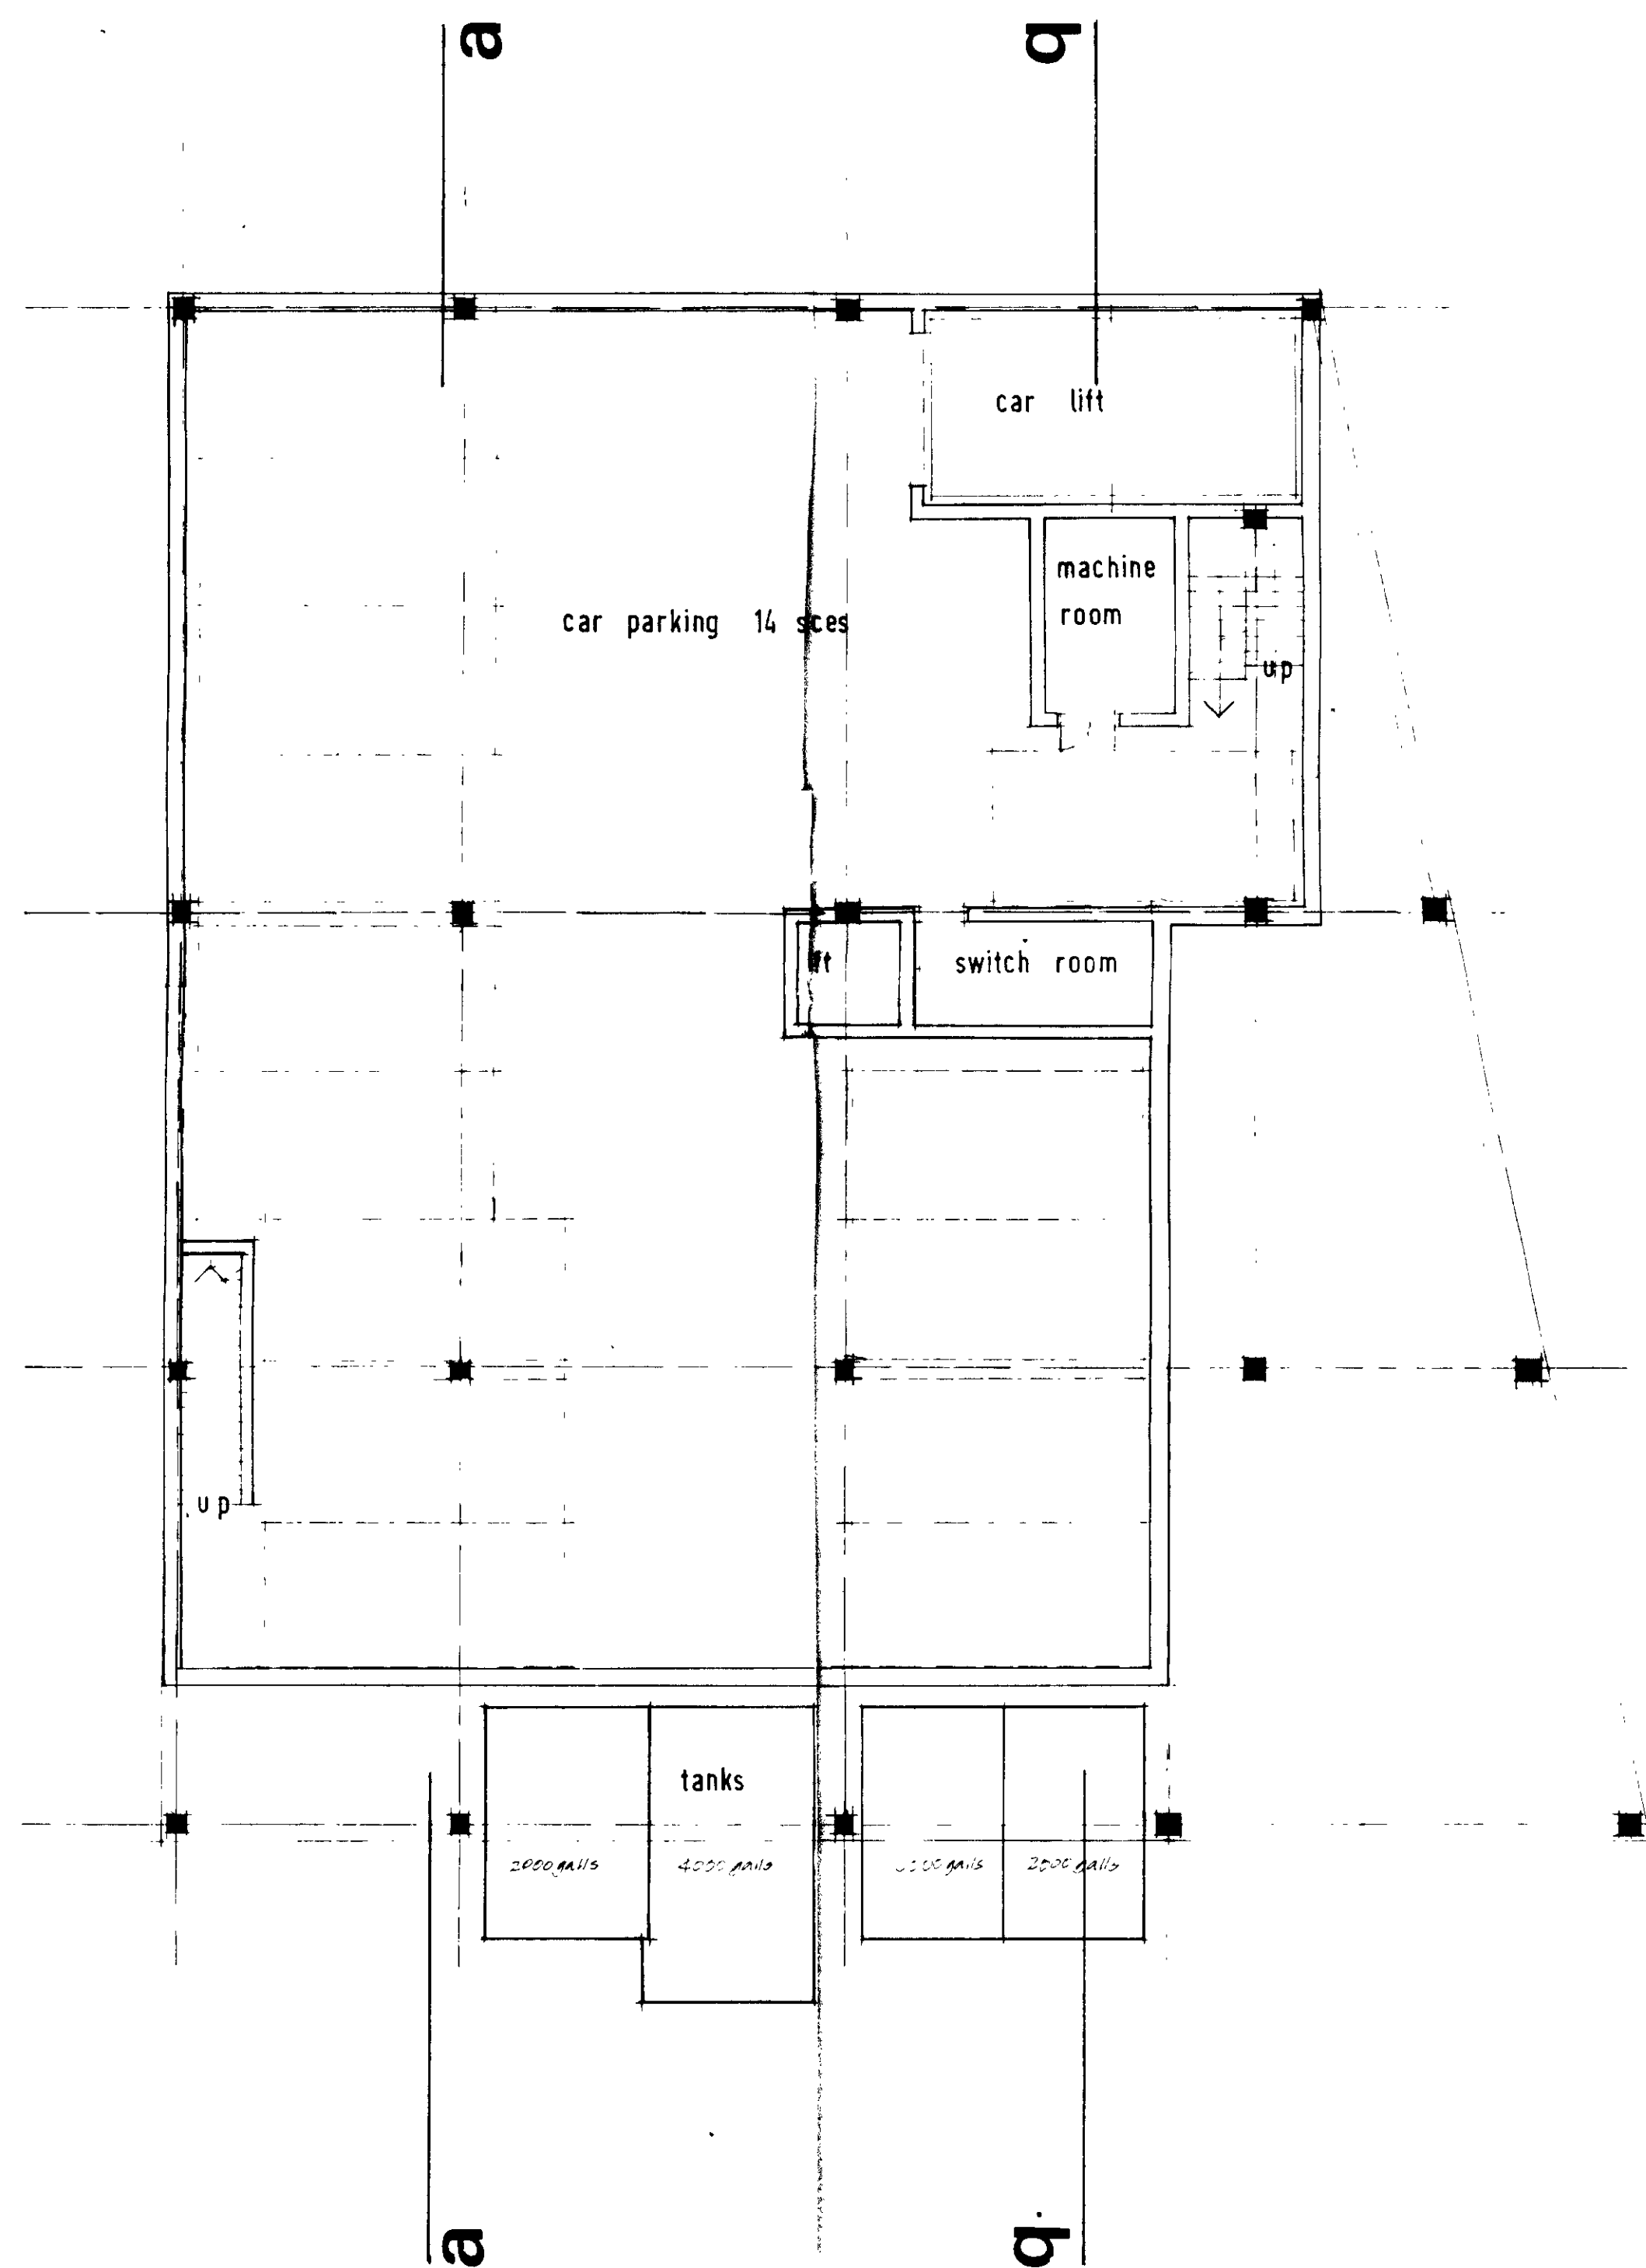

BASEMENT PLAN

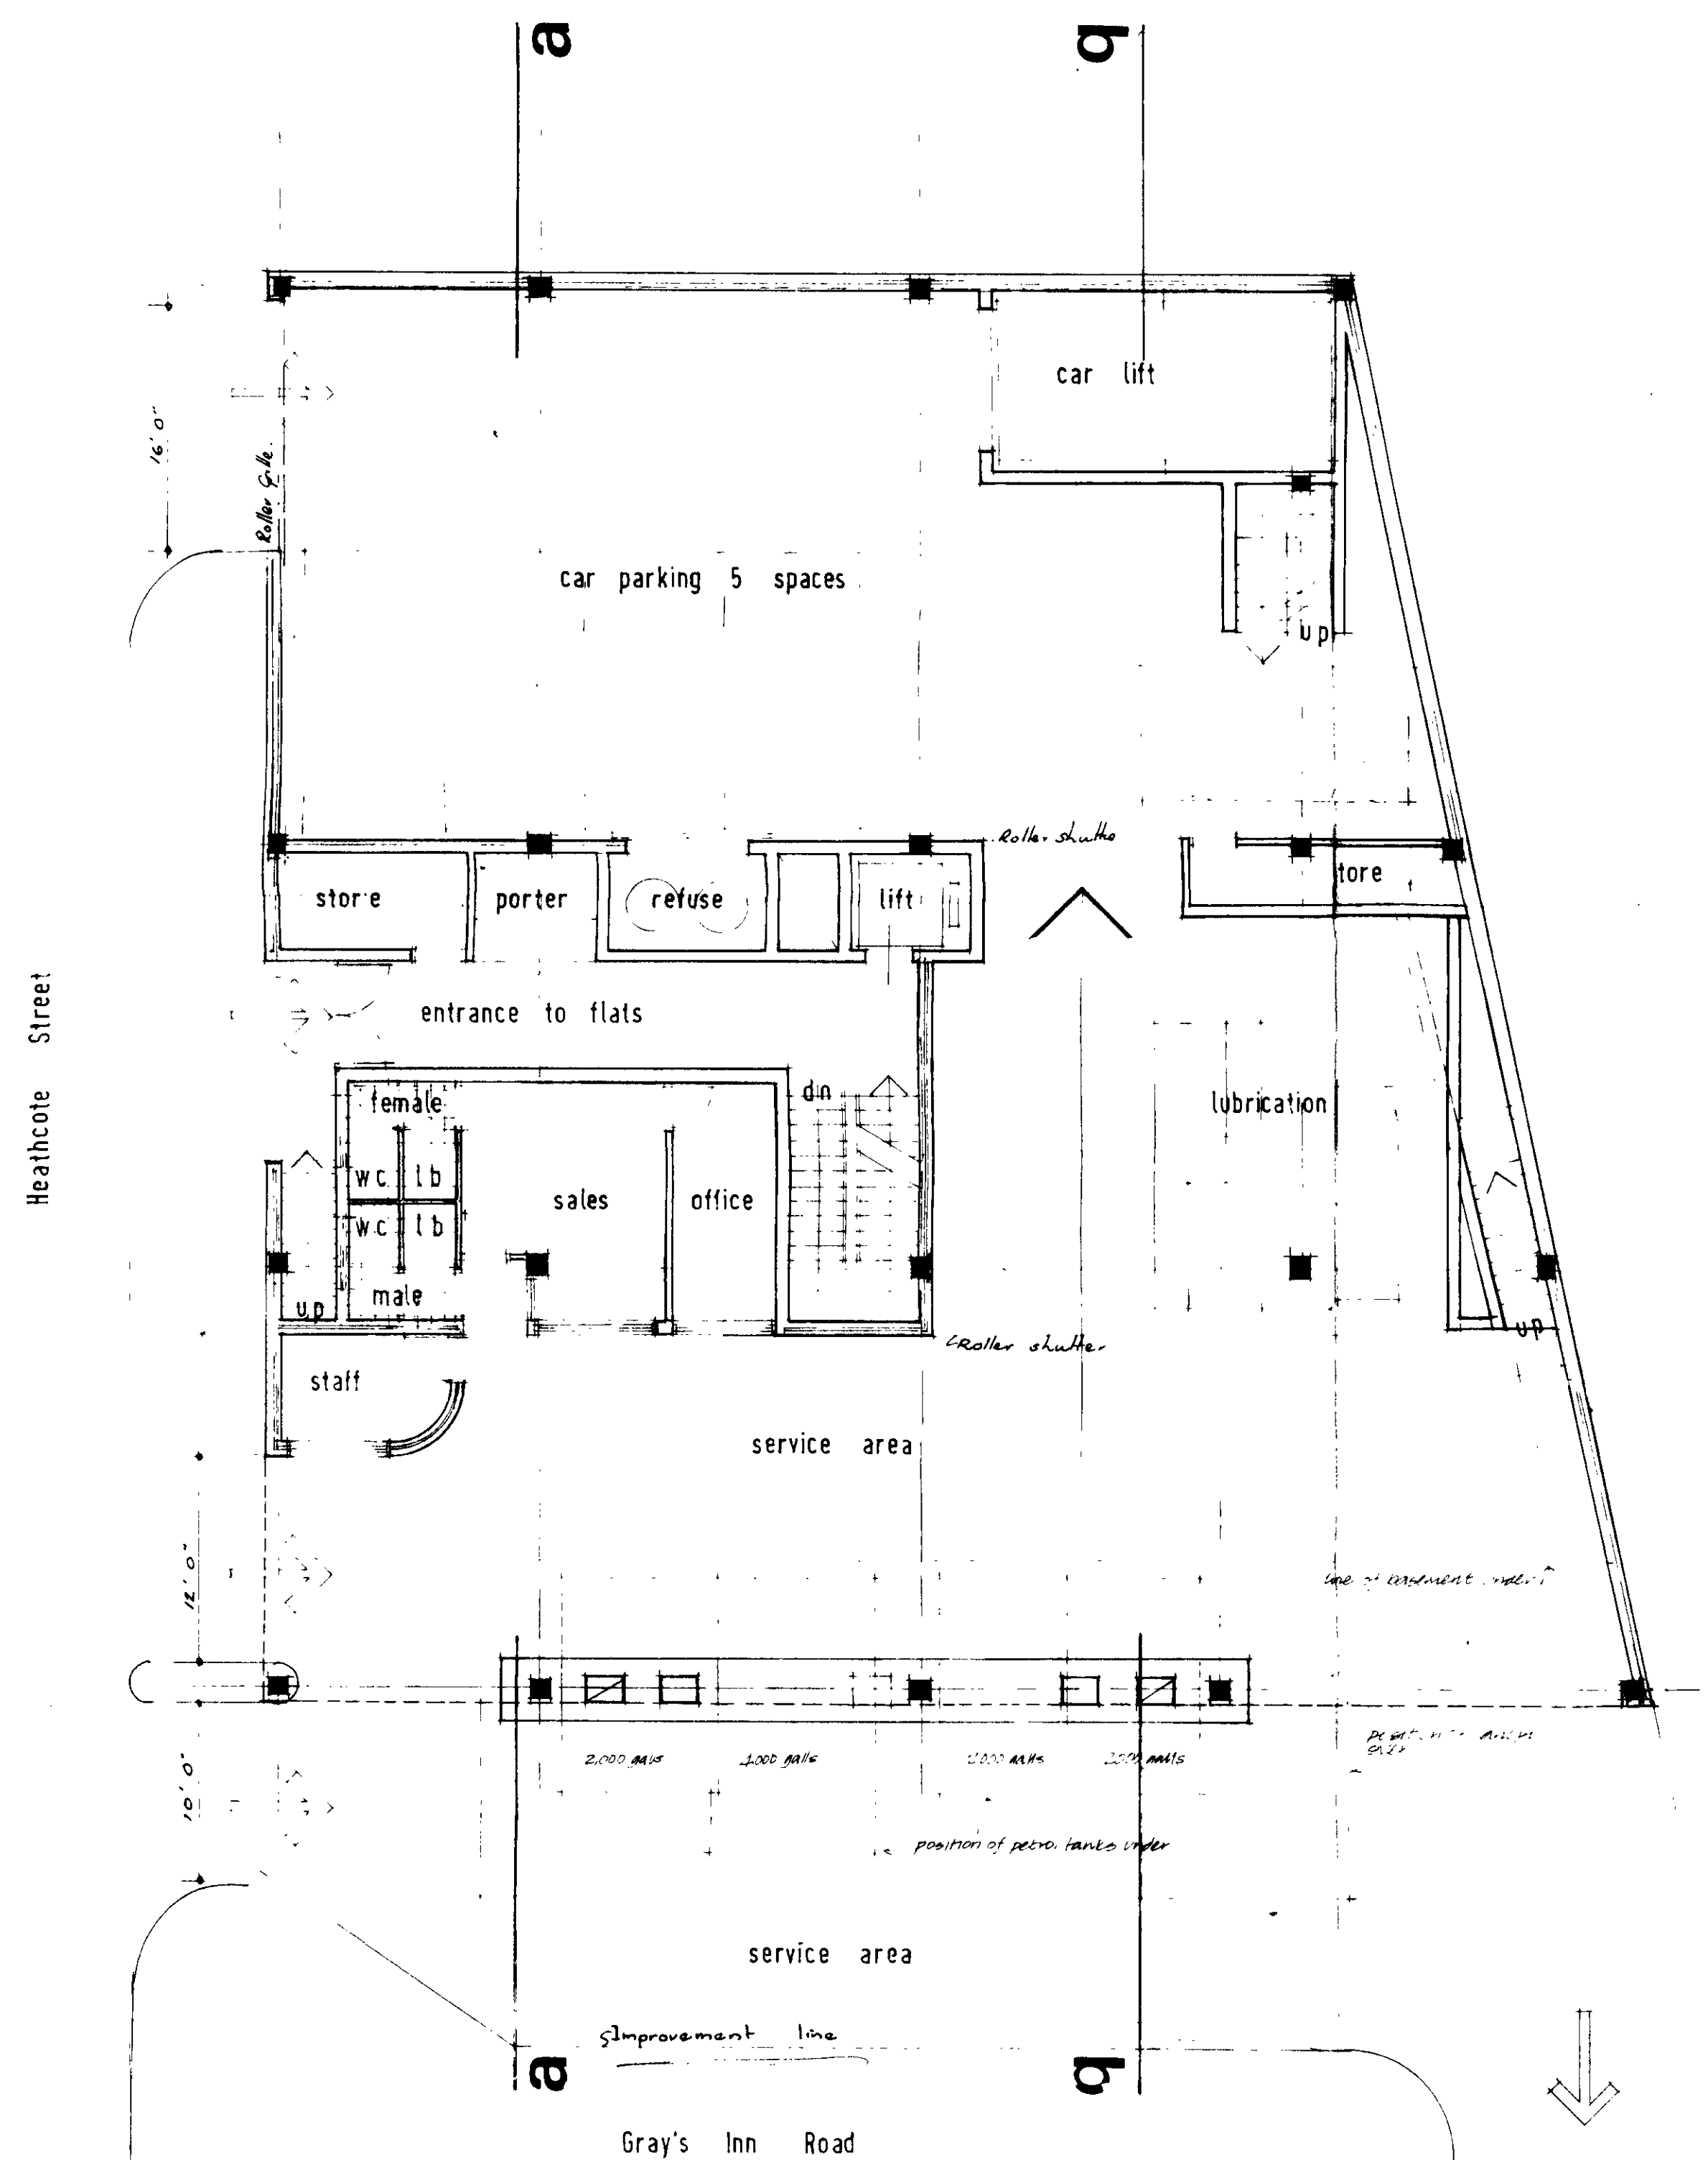

GROUND FLOOR PLAN