




existing front elevation

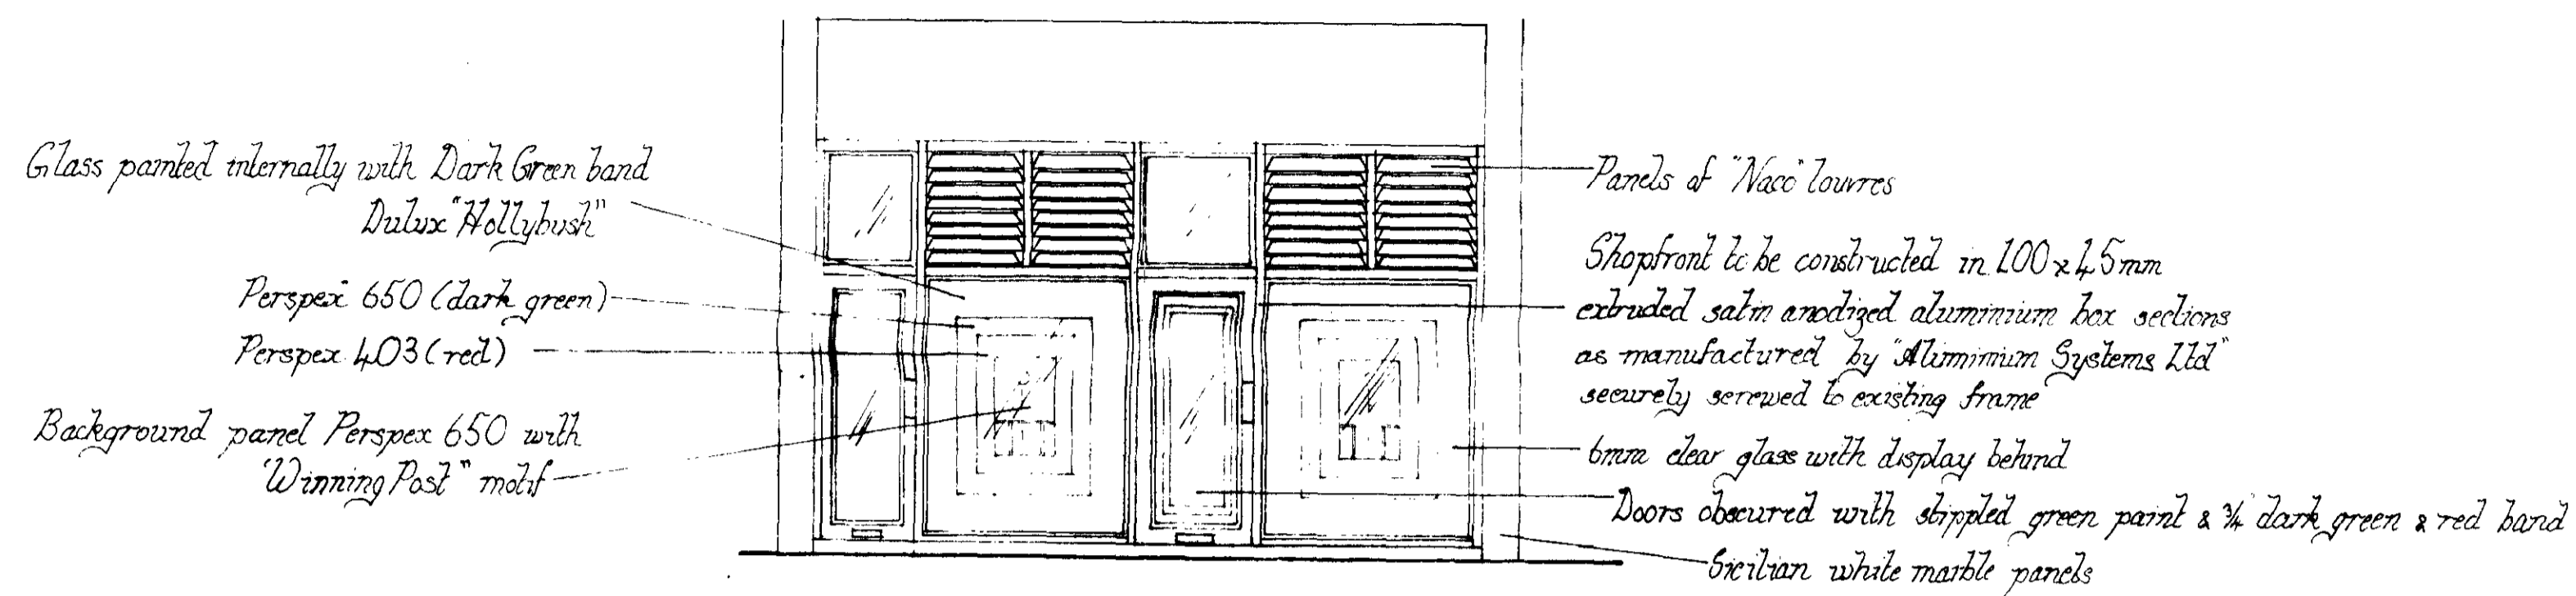


proposed front elevation

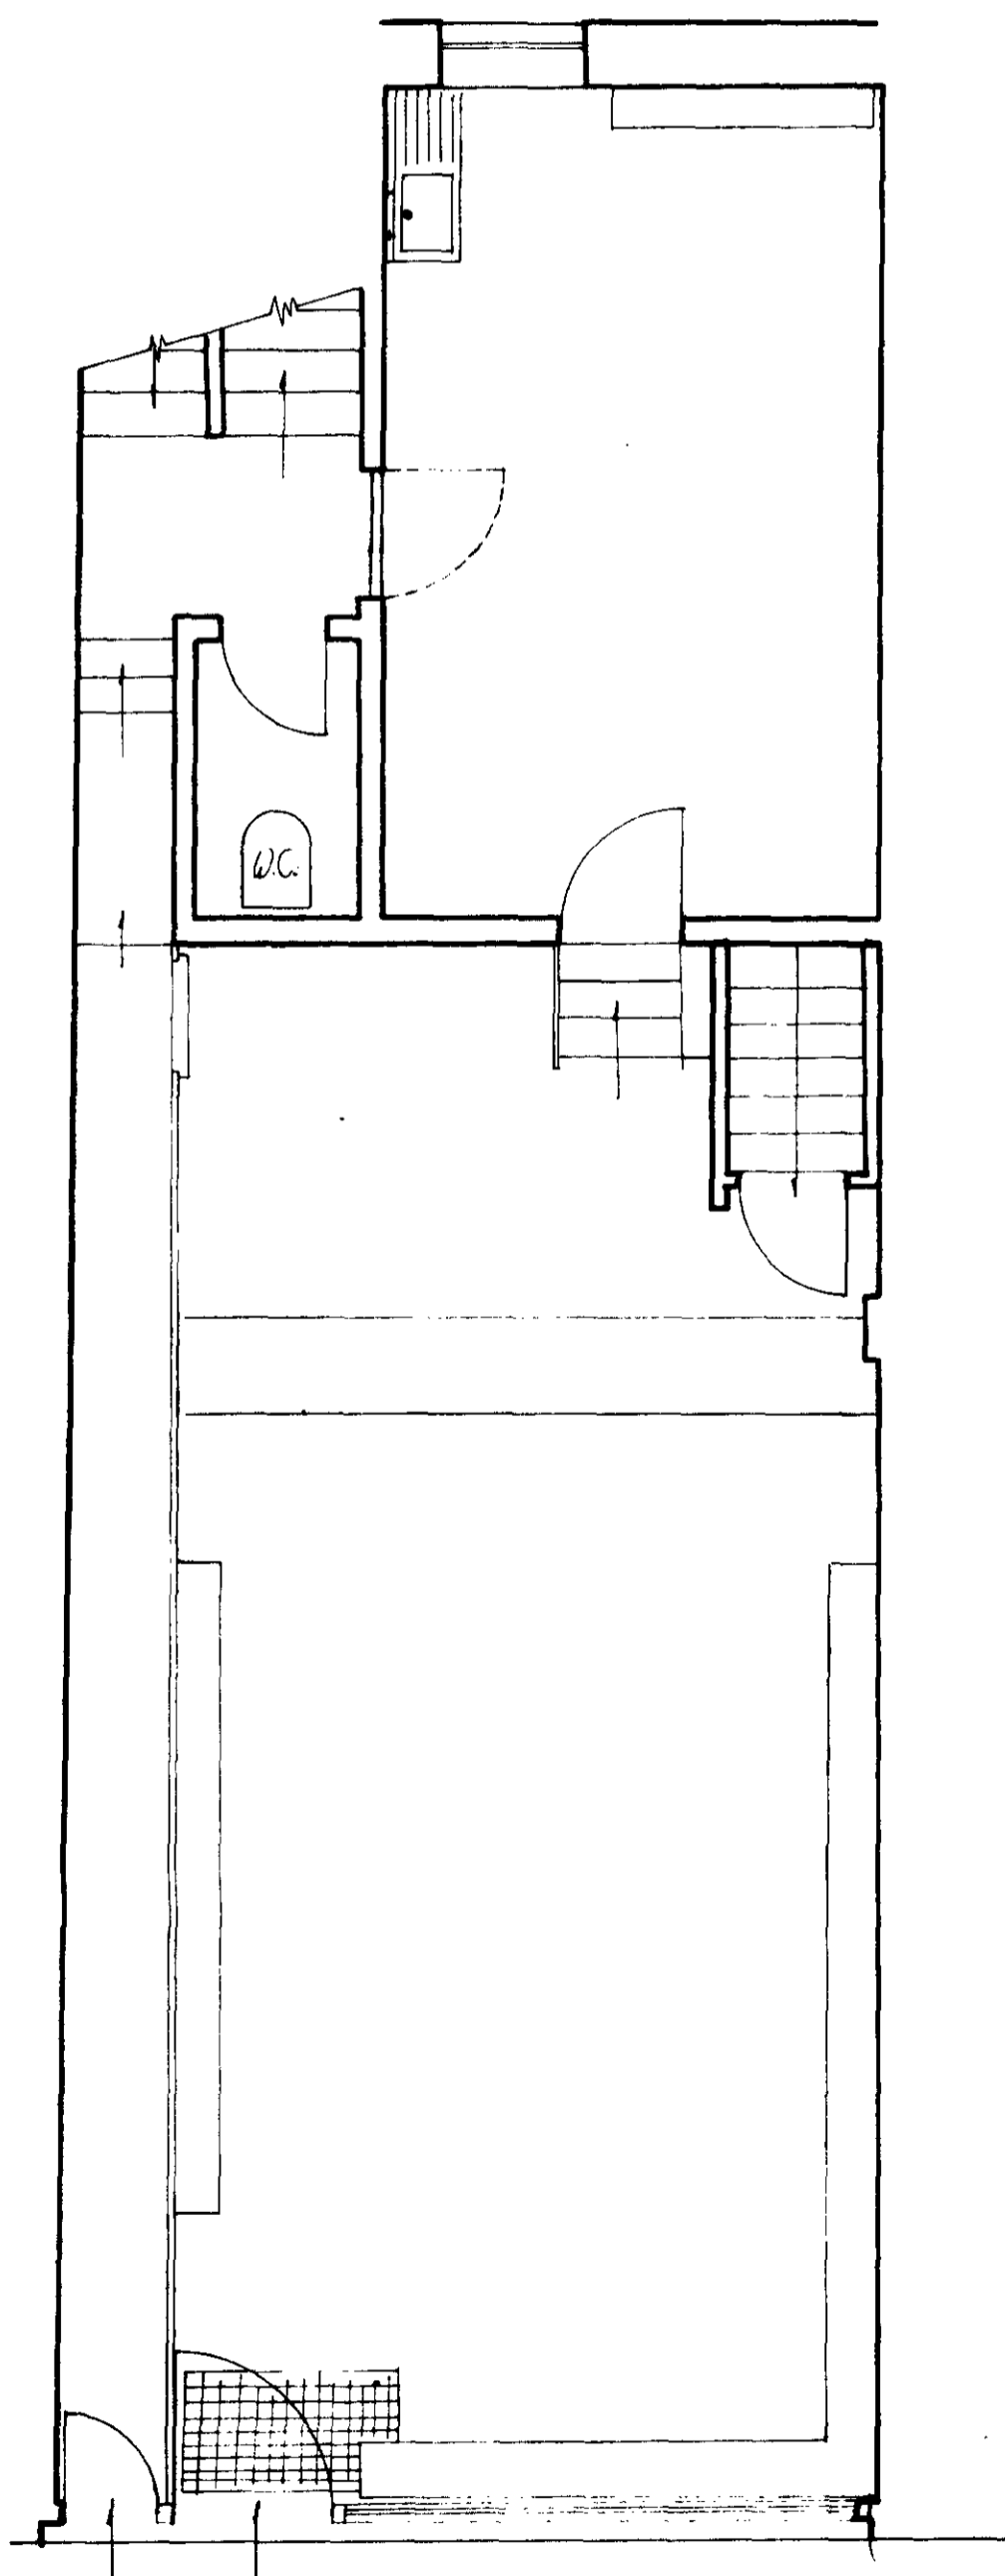


existing ground floor plan

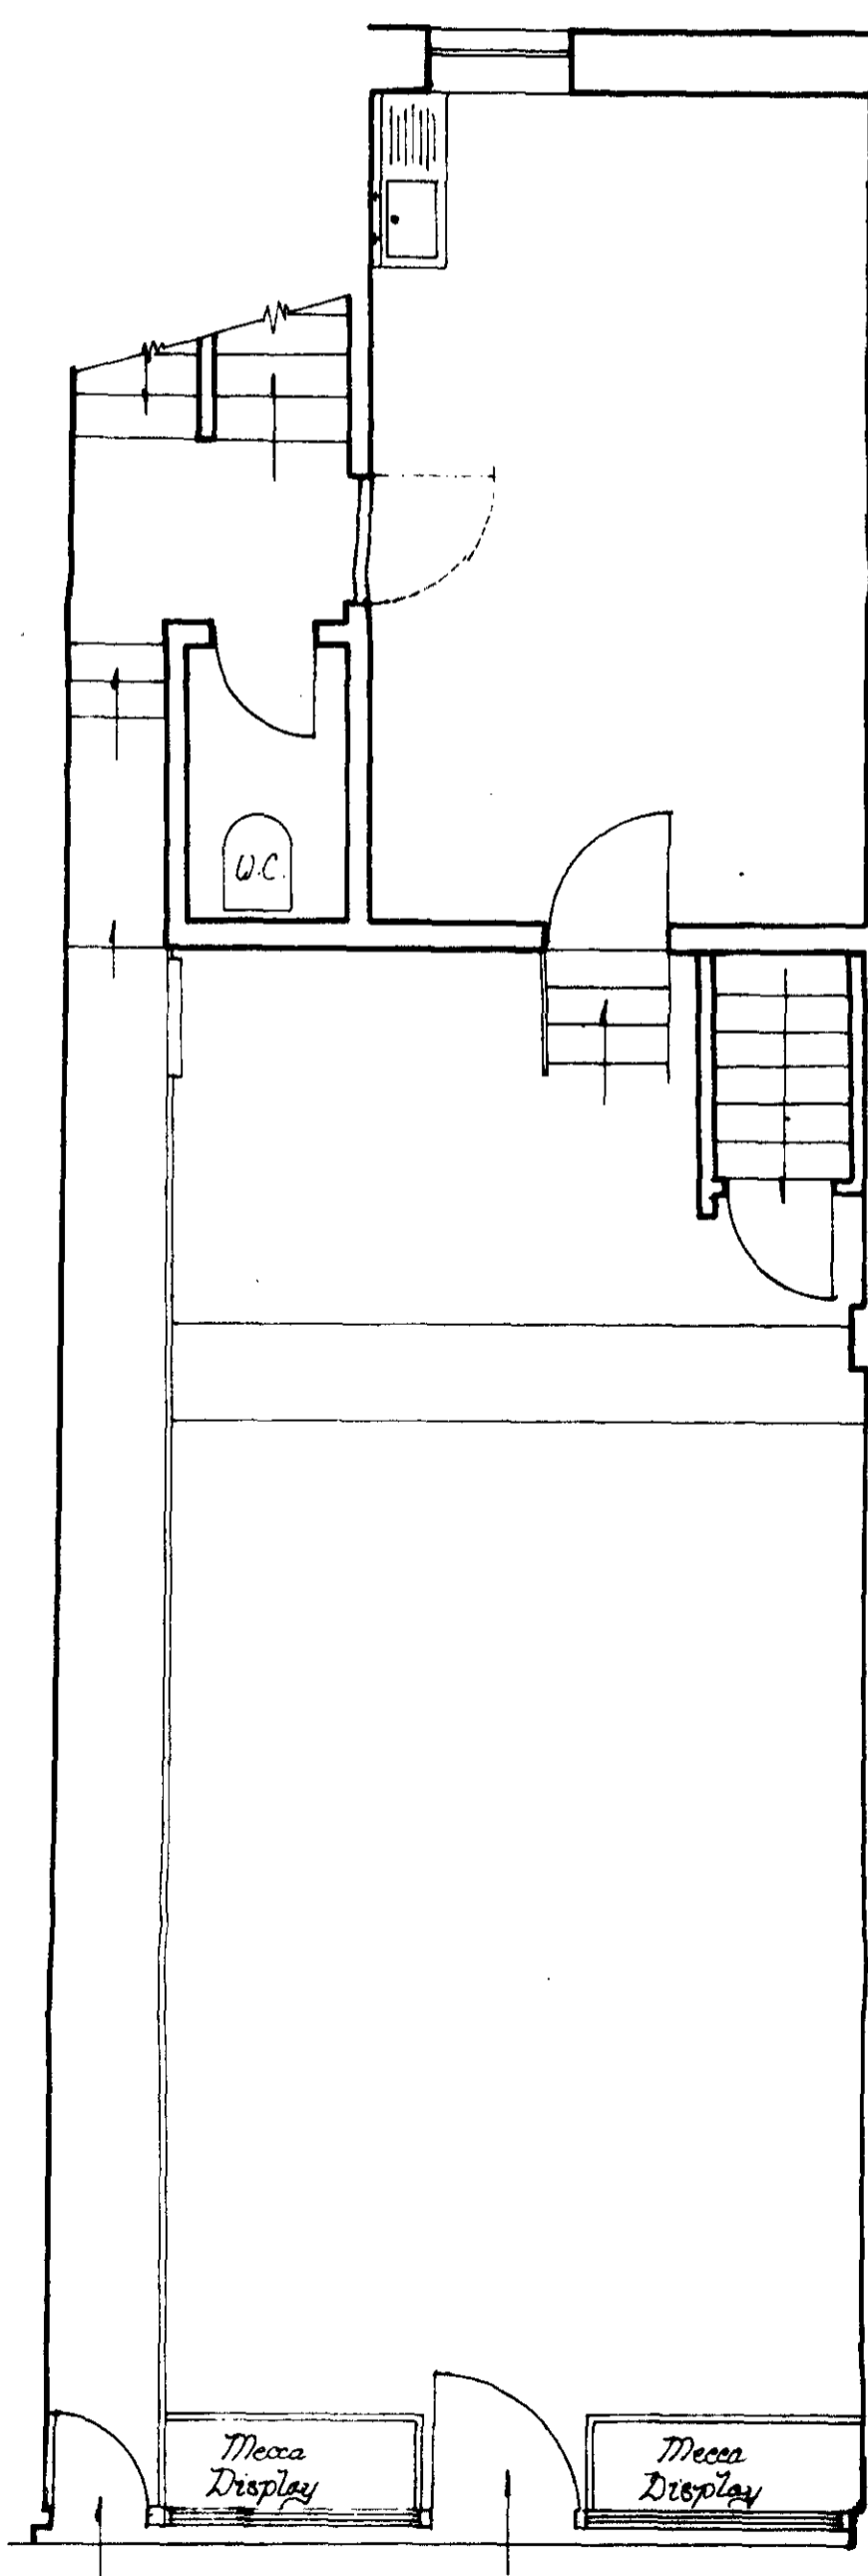

proposed ground floor plan

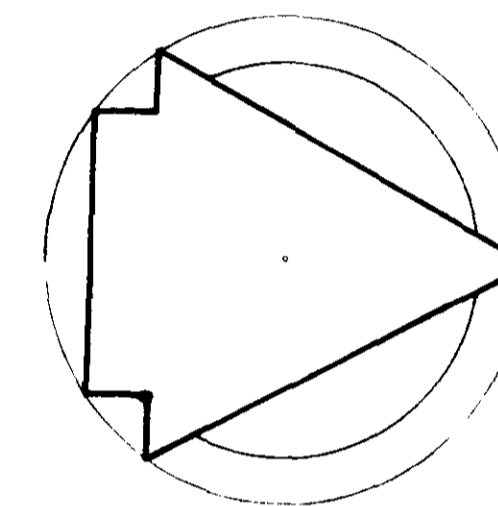

block plan 1:1250

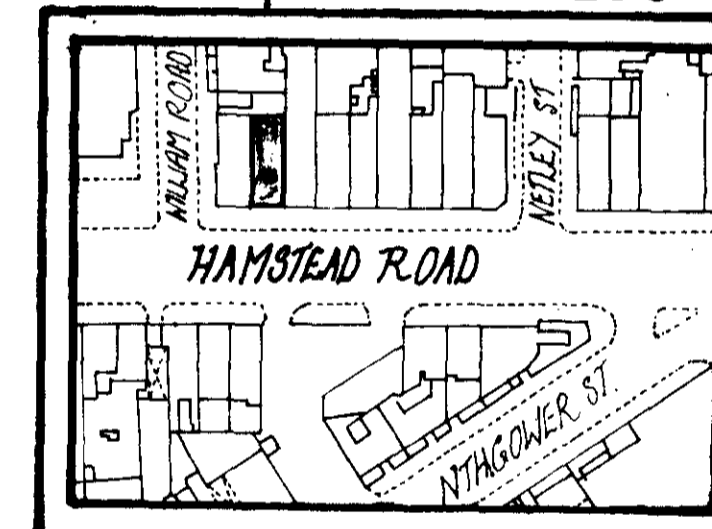

LONDON BOROUGH OF CAMDEN
APPROVED
PLANS
13 NOV 1973
ON BEHALF OF THE COUNCIL

Carl Copy

Betting Office at,
91, HAMPSTEAD RD,
N.W.1.
for, Mecca
Bookmakers Ltd.

Date : 10th October 1973
Scale : 1:50 Metre
Drawing No: BO-HR-173

Mecca Bookmakers Ltd,
Estates Department,
70-74, City Road,
London, E.C.1.

GTP/12/9/2/17572.