
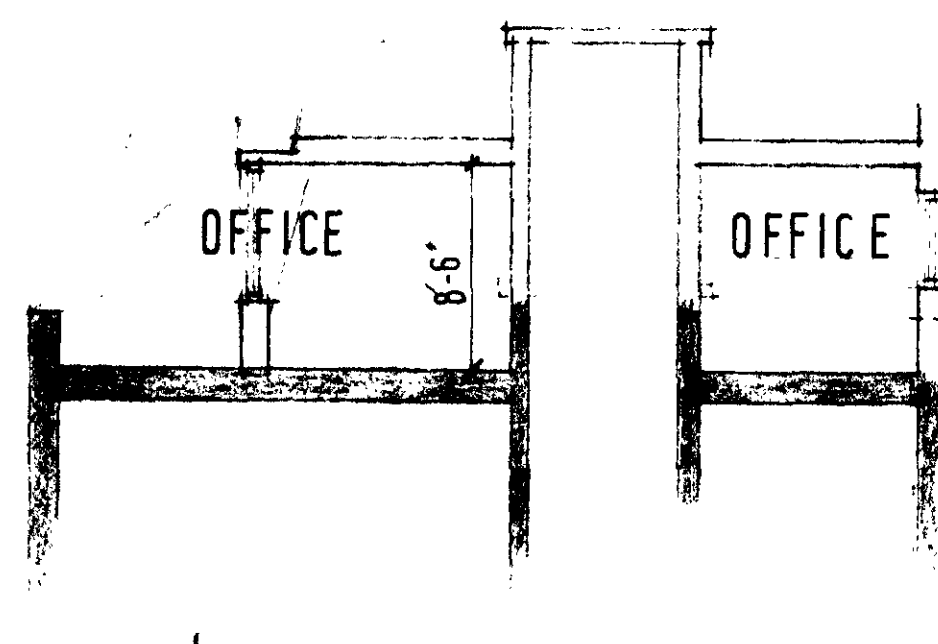


THIS SCHEME IS SUBJECT TO TOWN
PLANNING PERMISSION AND ALL OTHER
NECESSARY CONSENTS.
DIMENSIONS AND AREAS ARE APPROX-
IMATE ONLY.


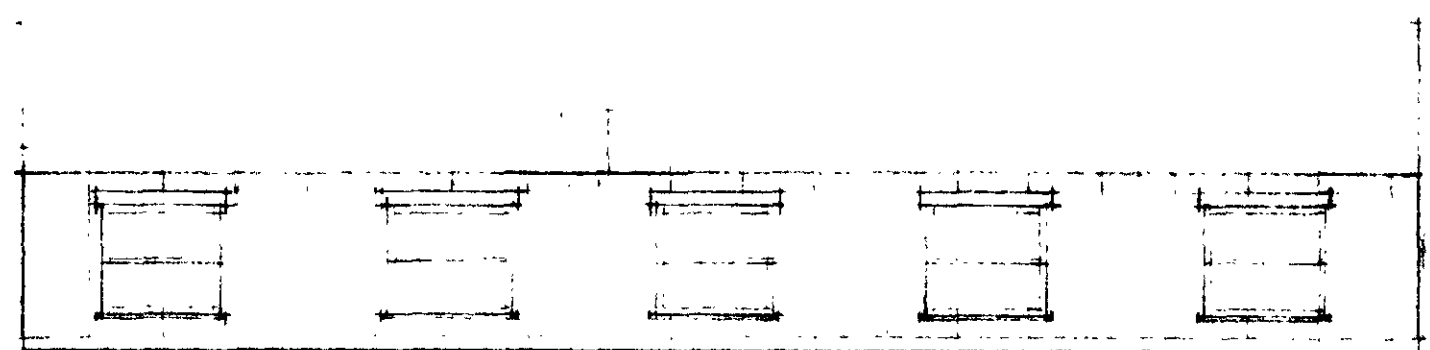


(projected line from back
of pavement opposite)

section

elevation from conway st.

Approx. schedule of areas:
gross - 1390 sq. ft.
net (office) 1125 sq. ft.

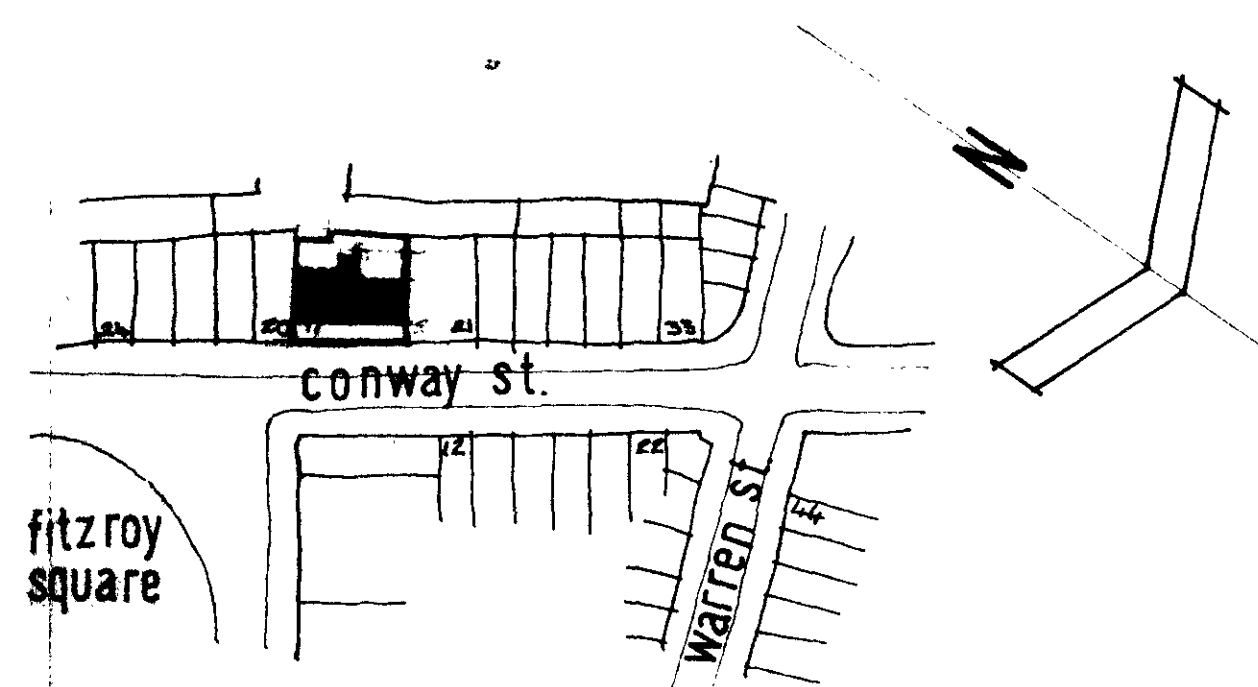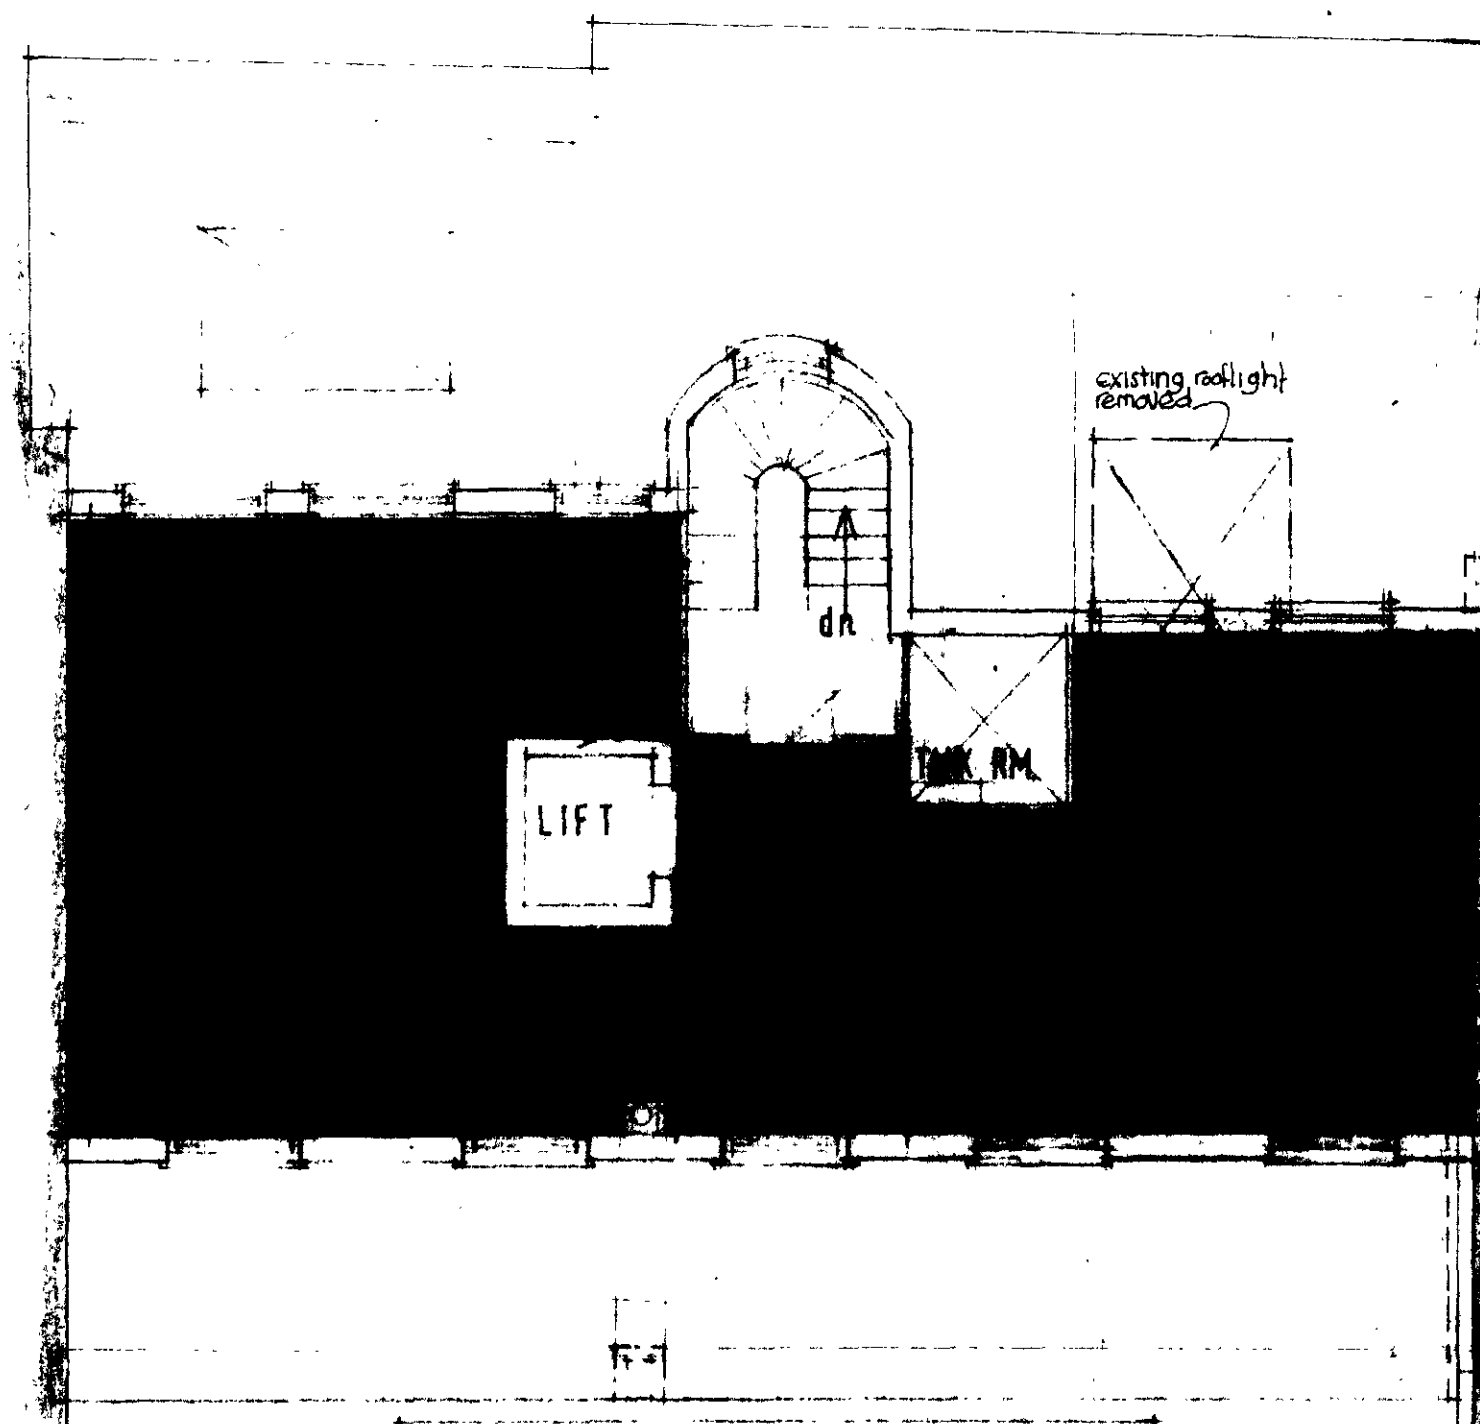

Site plan 1:1250

mansard roof plan

CASE COPY

LONDON BOROUGH OF CAMDEN
APPROVED
PLANS
~~DISAPPROVED~~
18 OCT 1974
ON BEHALF OF THE COUNCIL

CTP/M12/27/11/19197.

A	HOOR AREA REDUCED	23.7.74
DIVISION	AMMENDMENT	DATE

NEWMAN, LEVINSON & PARTNERS,
architects and town planning consultants,
8, MANSFIELD STREET,
PORTLAND PLACE,
LONDON W1M 0HX.
01-580-9251/5
also at:- portsmouth and glasgow.

17, CONWAY STREET
LONDON W.1.

PROPOSED MANSARD

scale: 1/8" TO 1'-0" date: APRIL 1974

project drawing number: 2317 / 1

revision: