


Stevenson's Way

B

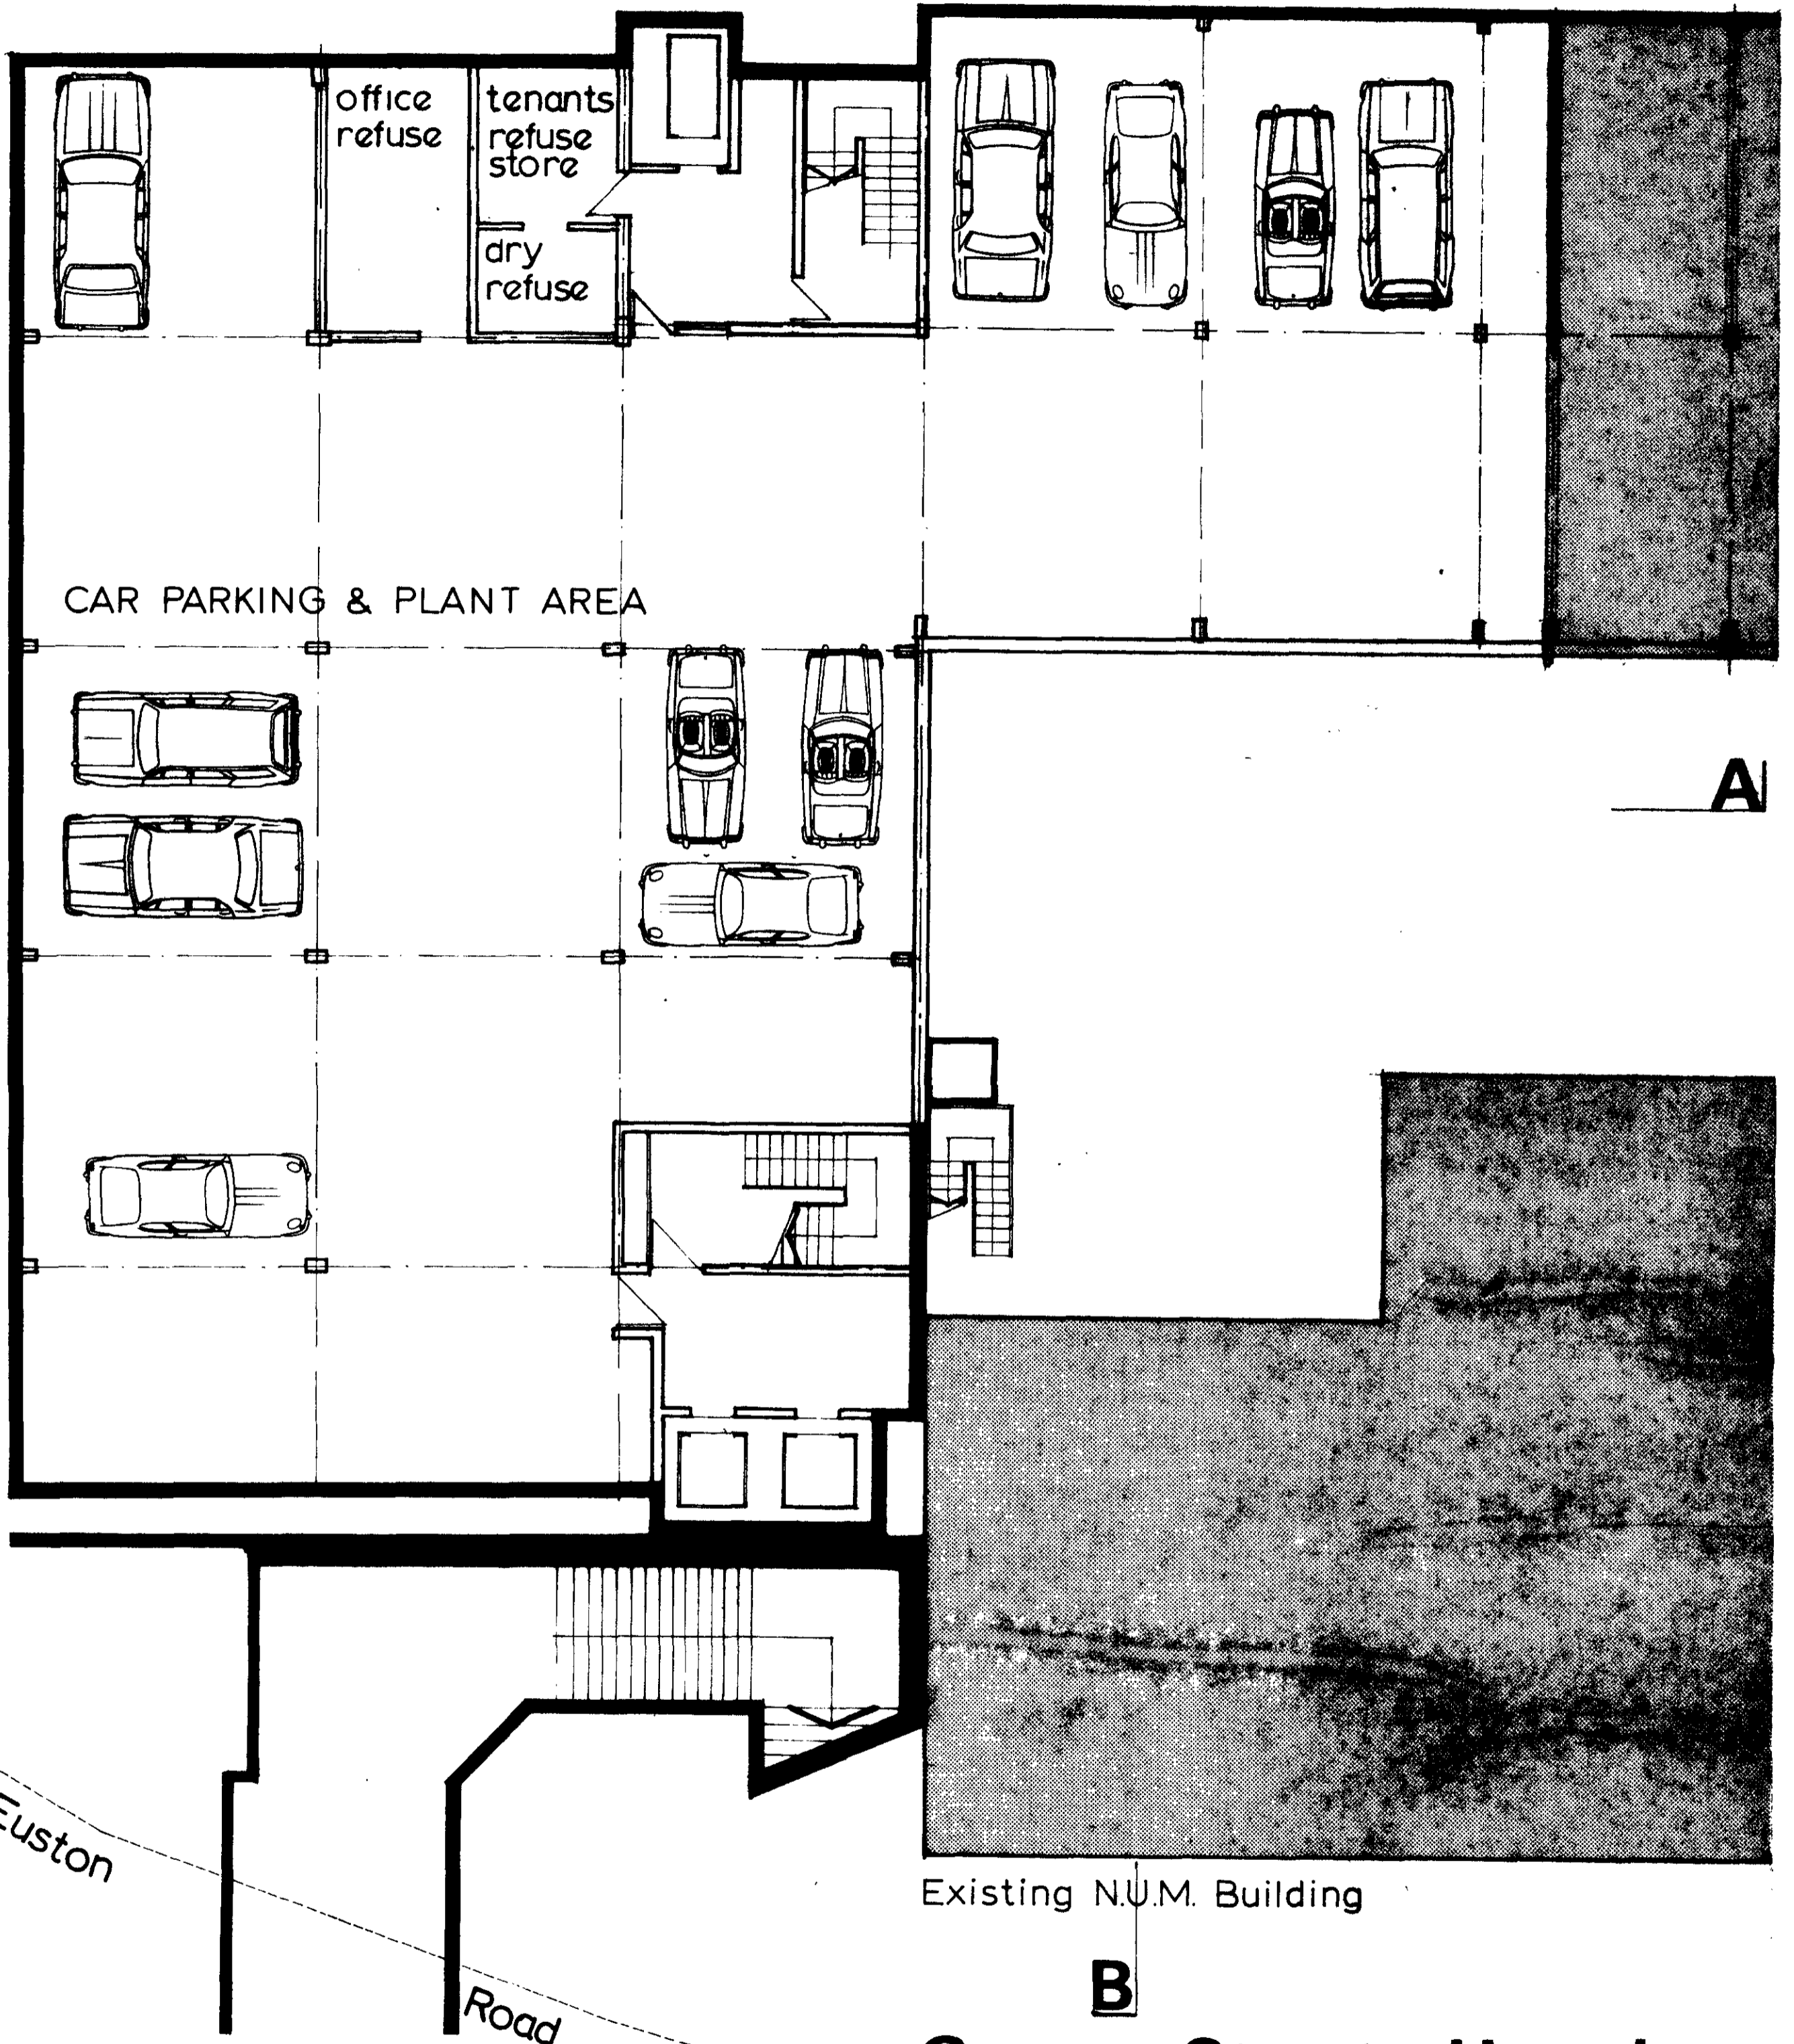

Gower Street

A

A

Euston

Road

Existing N.U.M. Building

B

**Gower Street Hostel
Site Redevelopment**


BASEMENT PLAN


Scale: 1:100 Date: Aug 74 Drawing no: 1101/20 Revision: A

Chartered Architects & Planners: 73 Upper Richmond Road, Putney, London SW15 2SZ Phone 01-874 9011/9

ARDIN & BROOKES & PARTNERS

MIL 9 A
J 20951

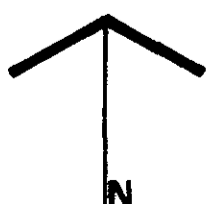


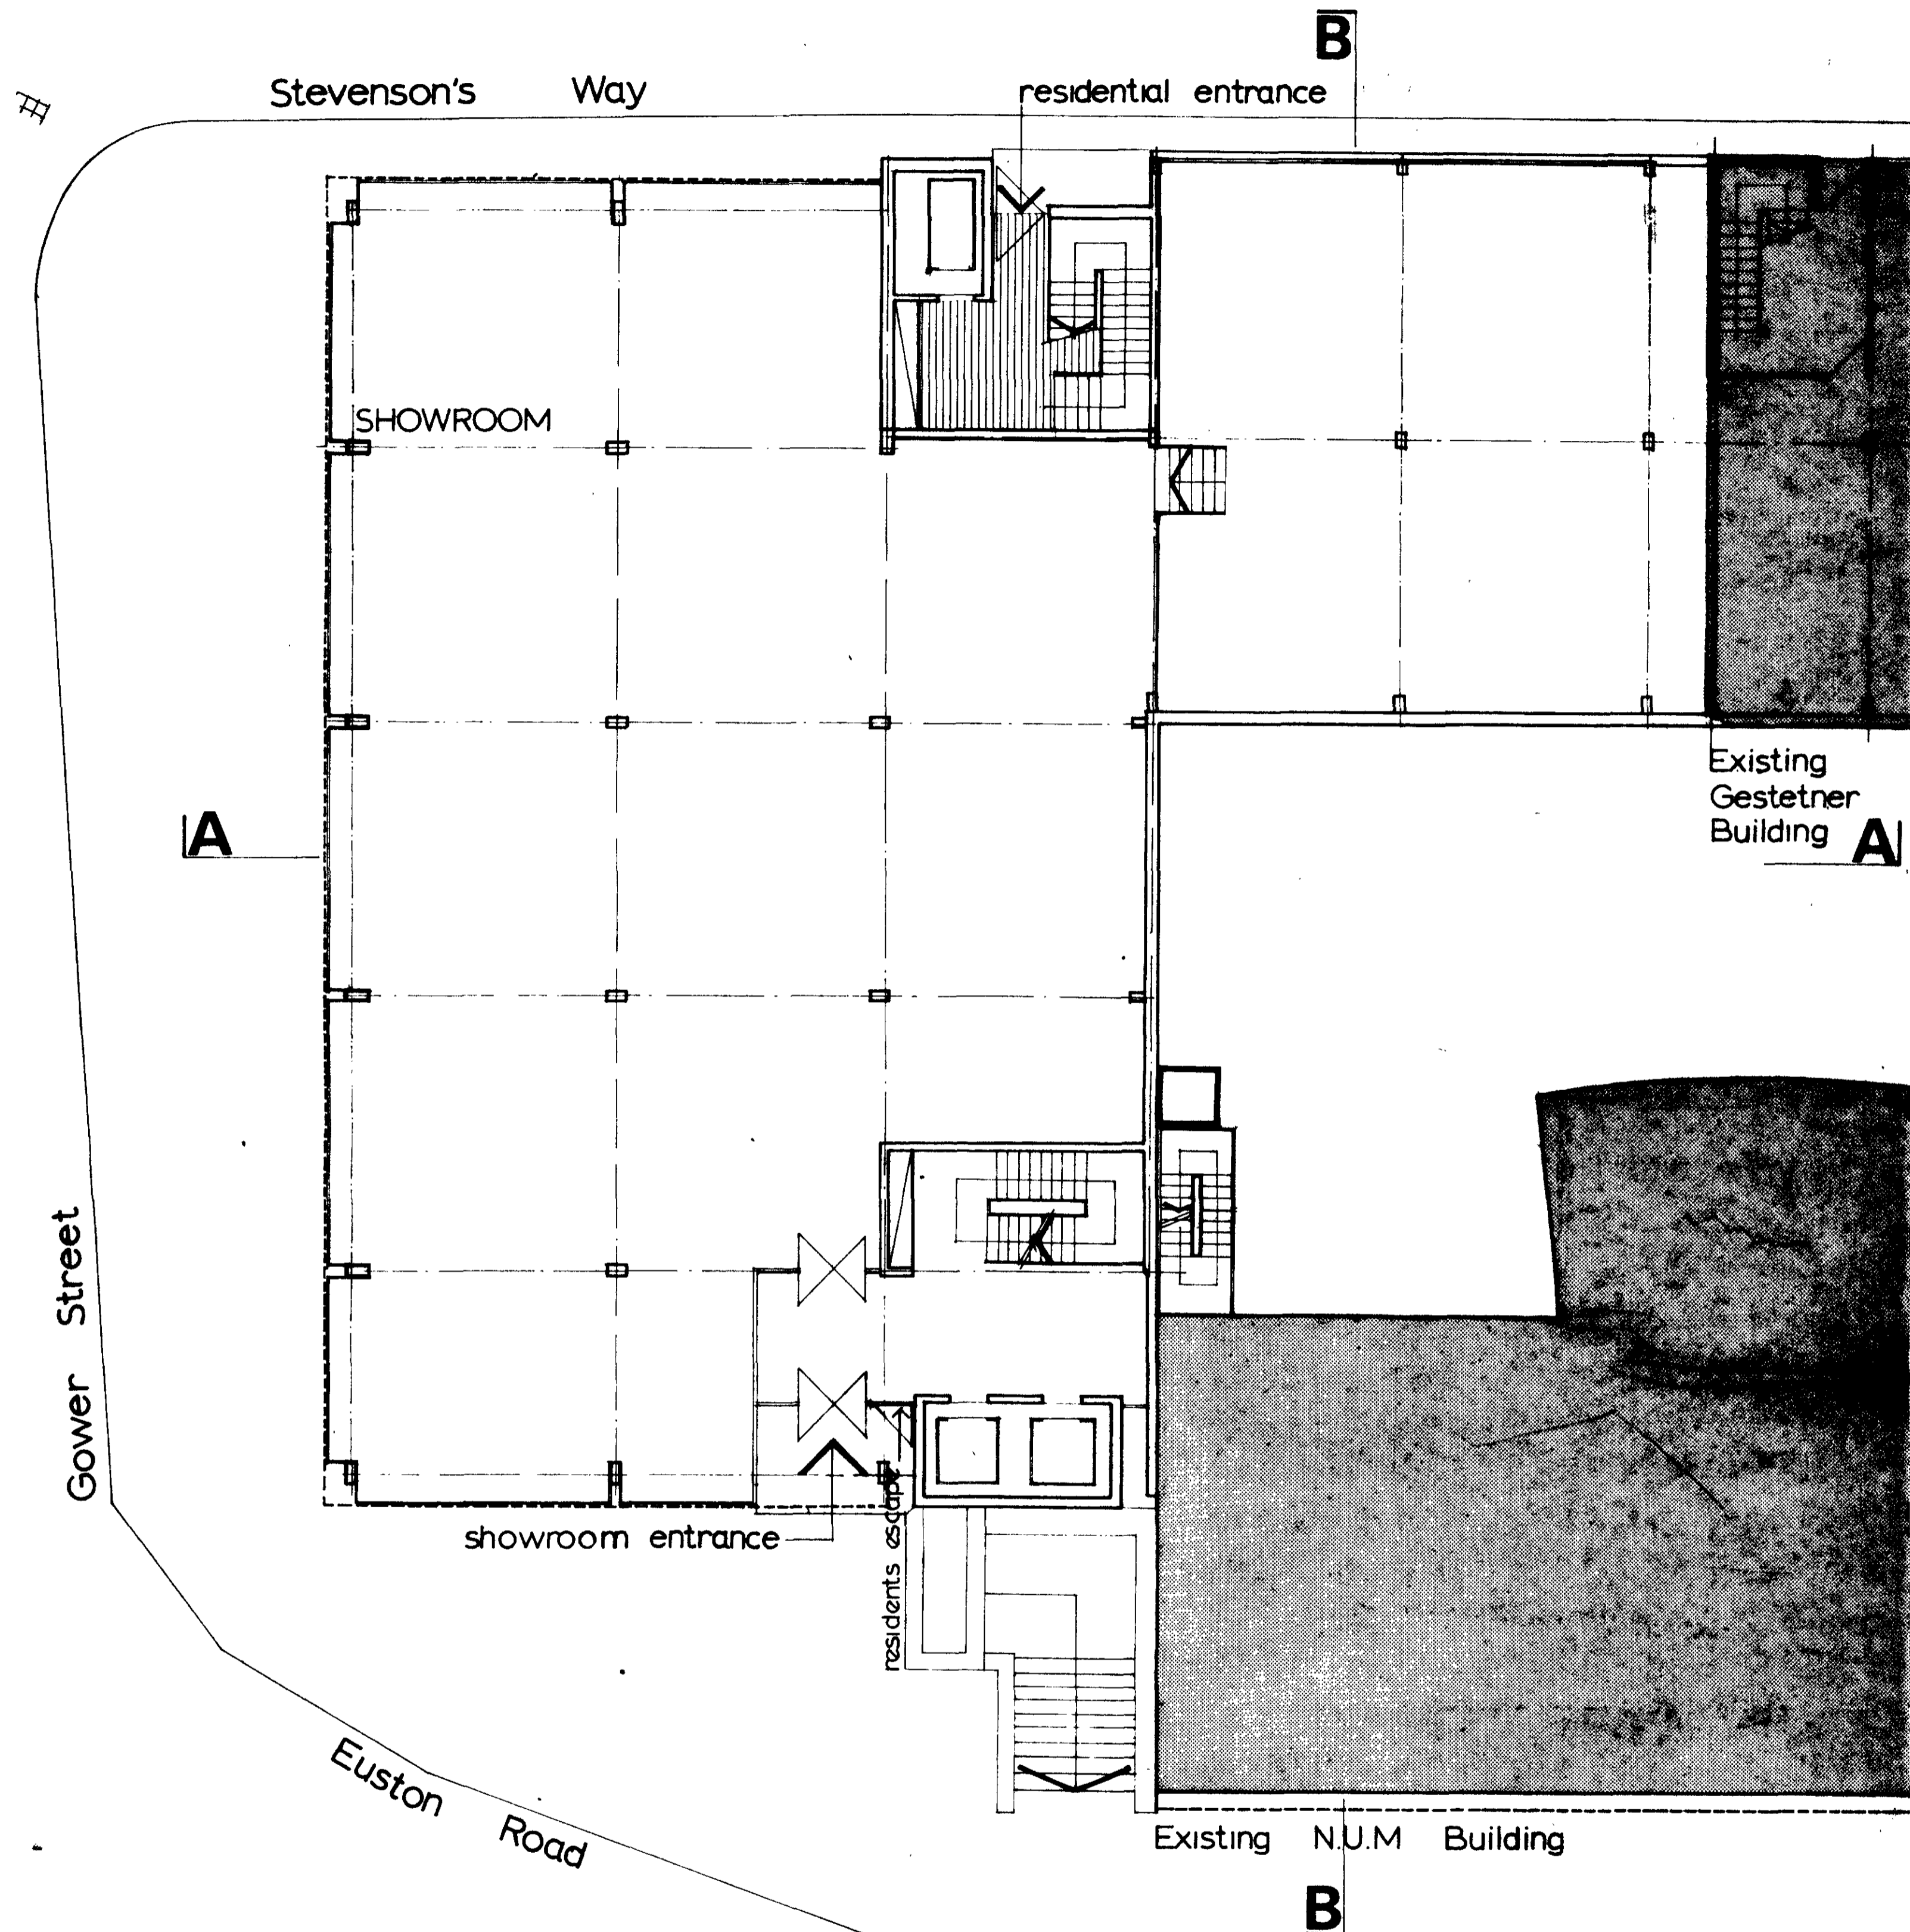


**Gower Street Hostel
Site Redevelopment
GROUND FLOOR PLAN**

Scale: 1:100 Date: Aug 74 Drawing no: 1101 /21 Revision: **A**
 Chartered Architects & Planners: 73 Upper Richmond Road, Putney, London SW15 2SZ Phone 01-874 9011

ARDIN & BROOKES & PARTNERS

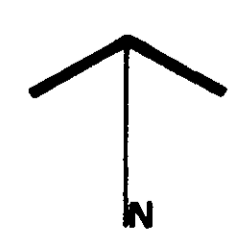

9 A
 1/11/2/8/15/20957

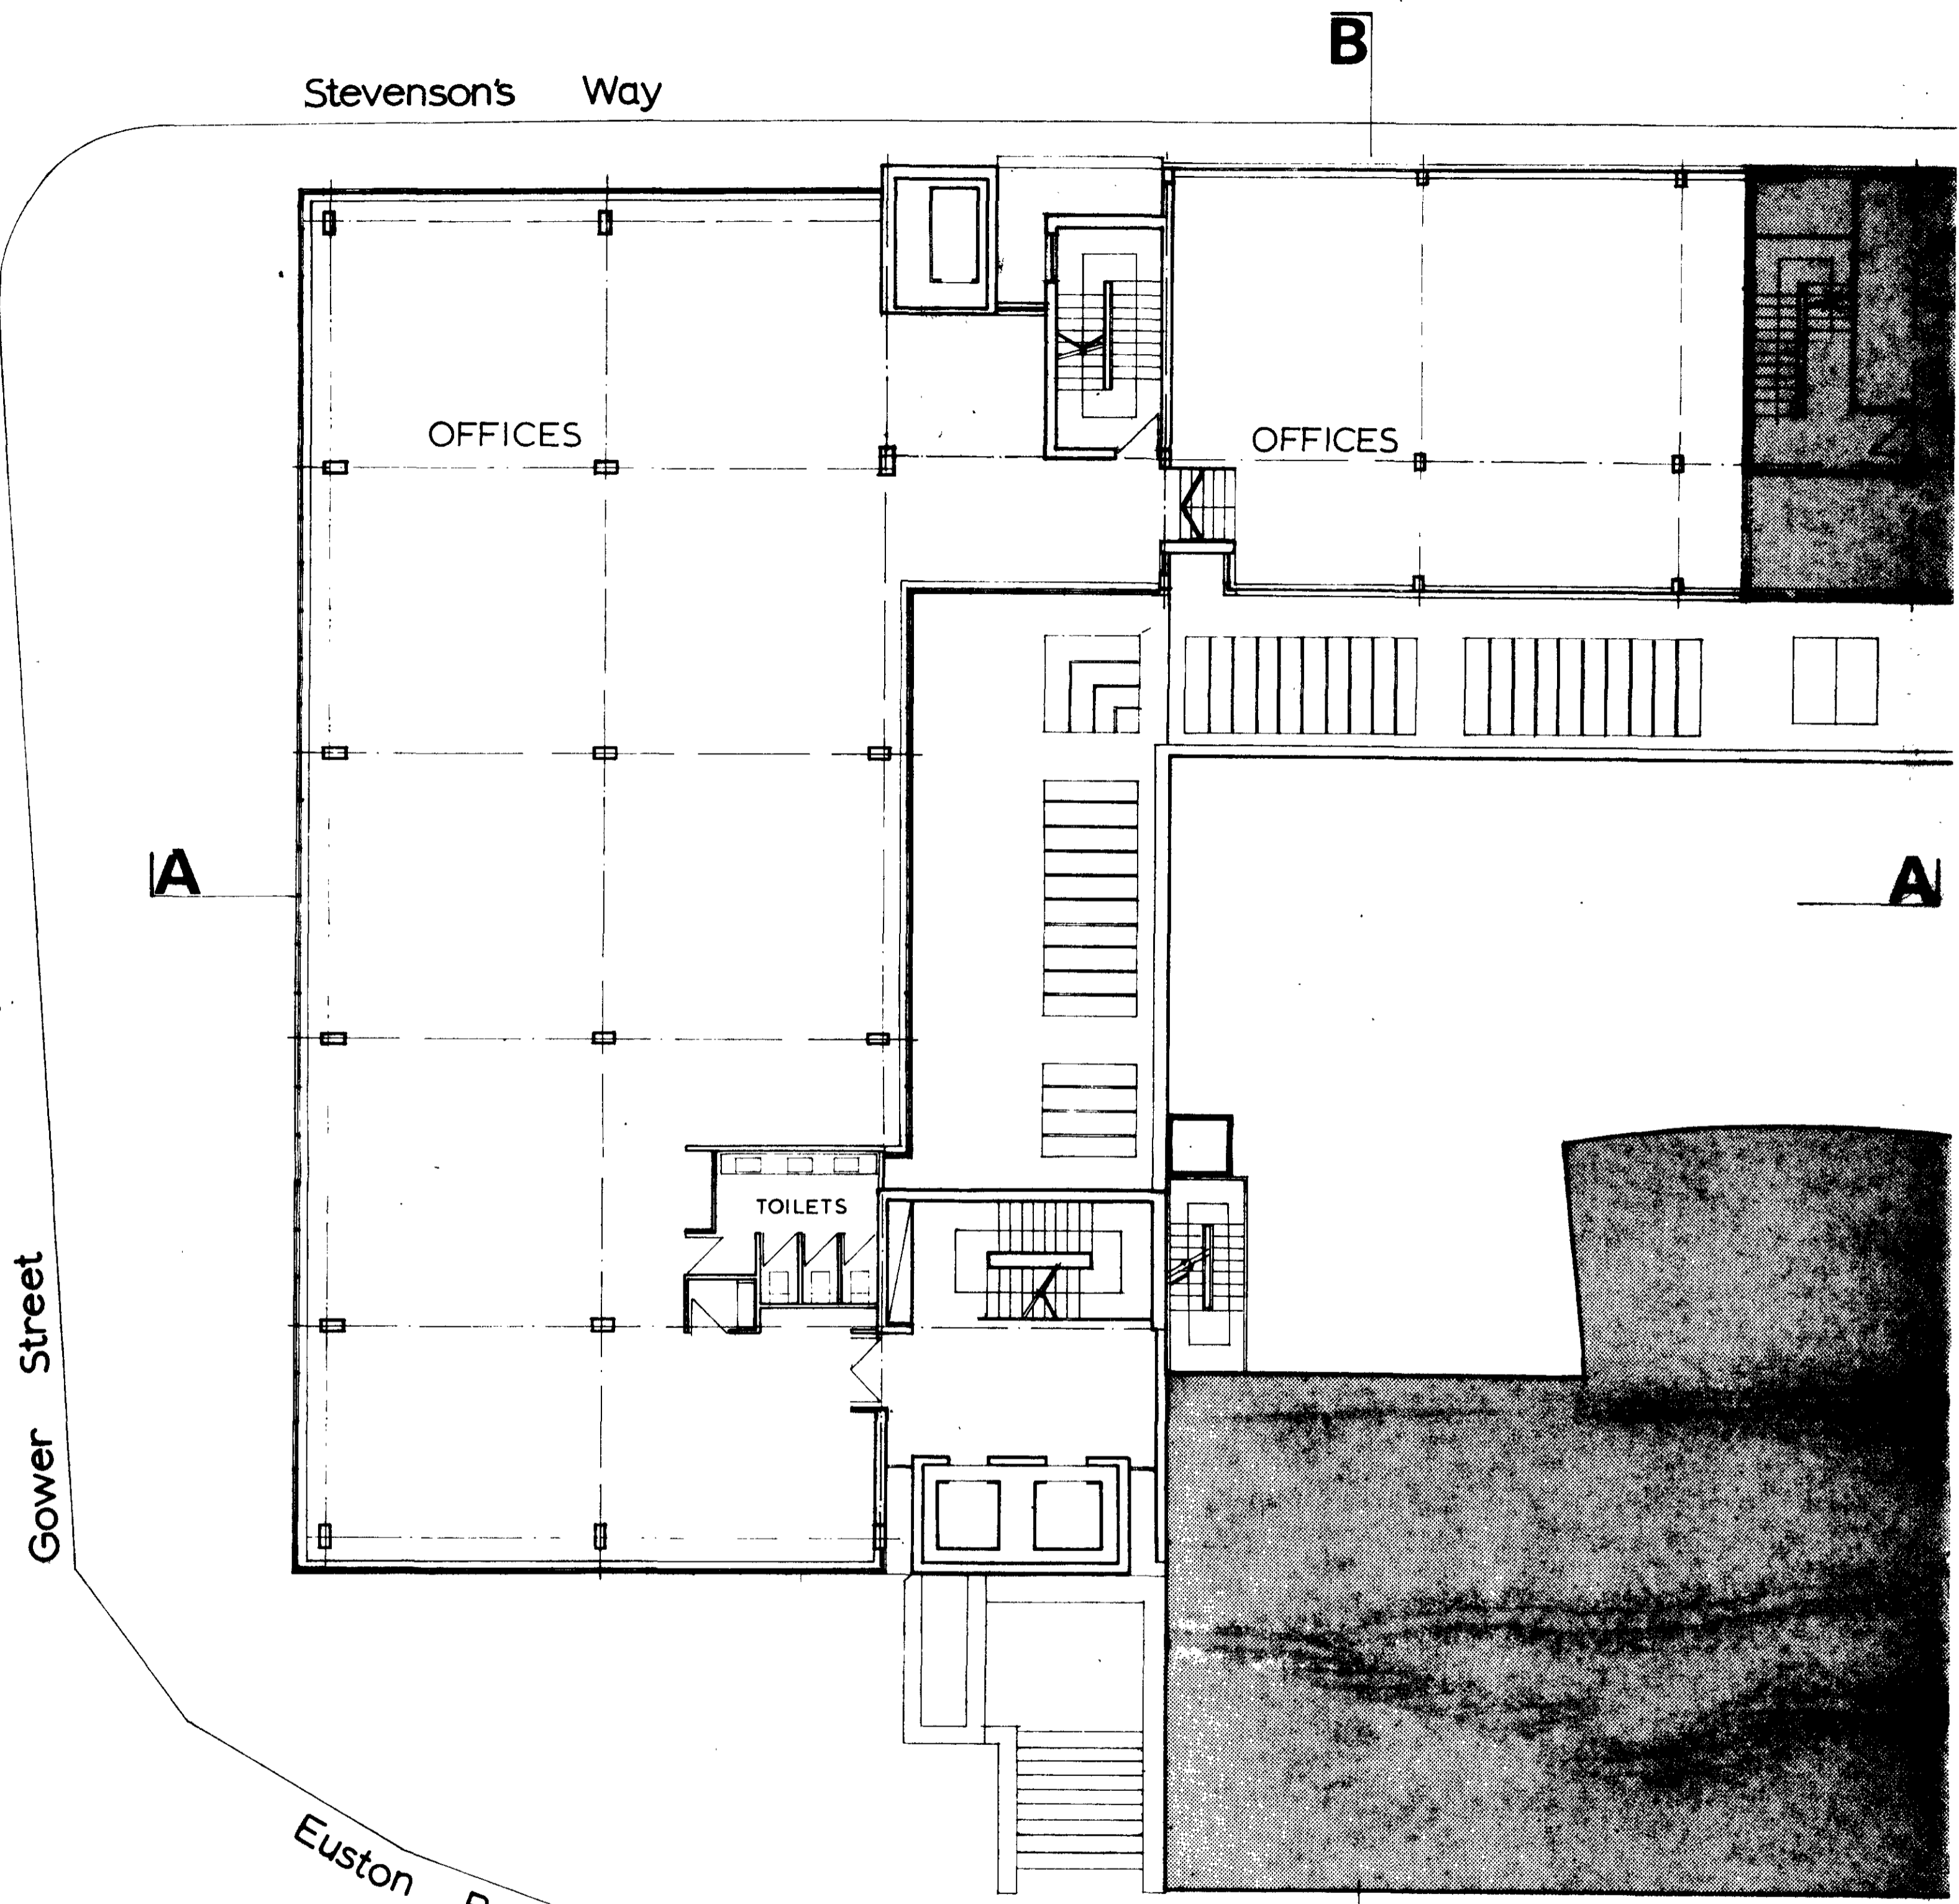

Stevenson's Way

B

OFFICES

OFFICES

A

A

TOILETS

Gower Street

Euston Road

Existing N.U.M. Building

B


**Gower Street Hostel
Site Redevelopment
FIRST FLOOR PLAN**




M12/8/81 20951

1:100 Aug 74 1:01/22

ARDIN & BROOKES & PARTNERS

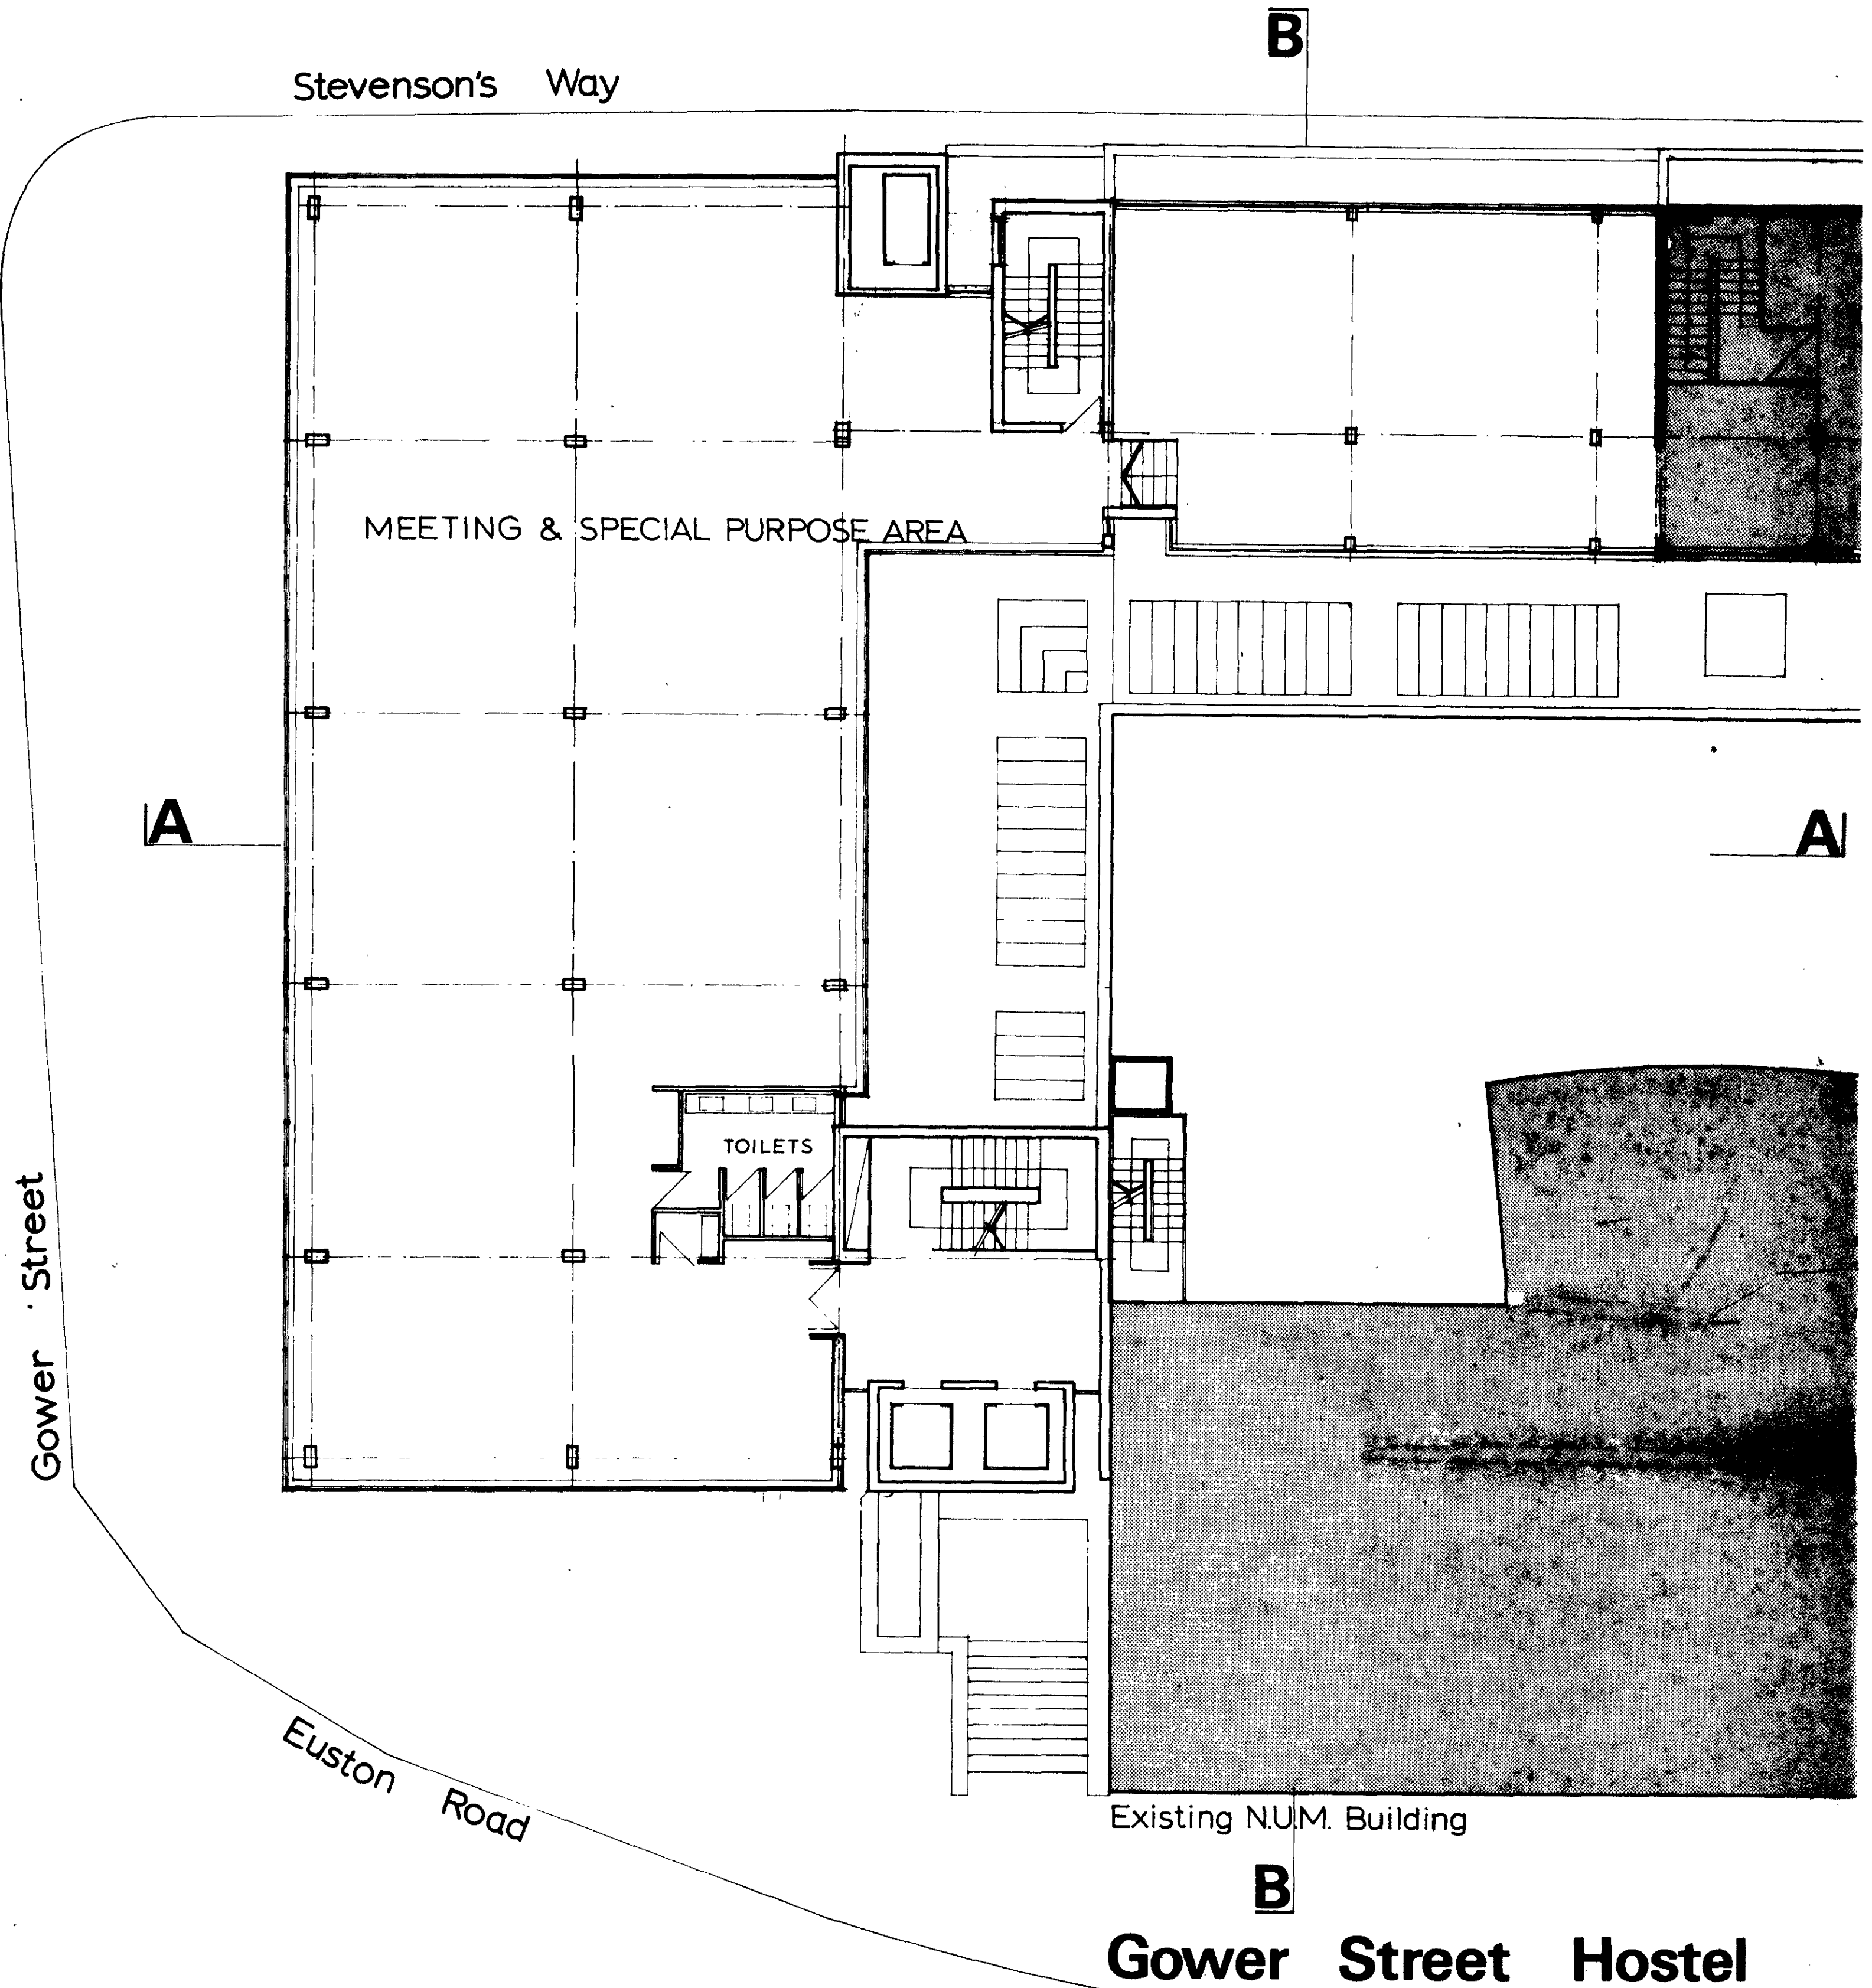


9 A
M12 8 → 20951

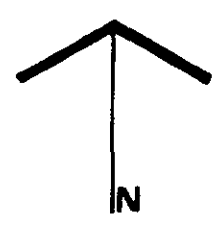

**Gower Street Hostel
Site Redevelopment
SECOND FLOOR PLAN**

Scale: 1:100 Date: Aug 74 Drawing no: 1101/23 Revision: **A**
Chartered Architects & Planners: 73 Upper Richmond Road, Putney, London SW15 2SZ Phone 01-874 9011/9

ARDIN & BROOKES & PARTNERS

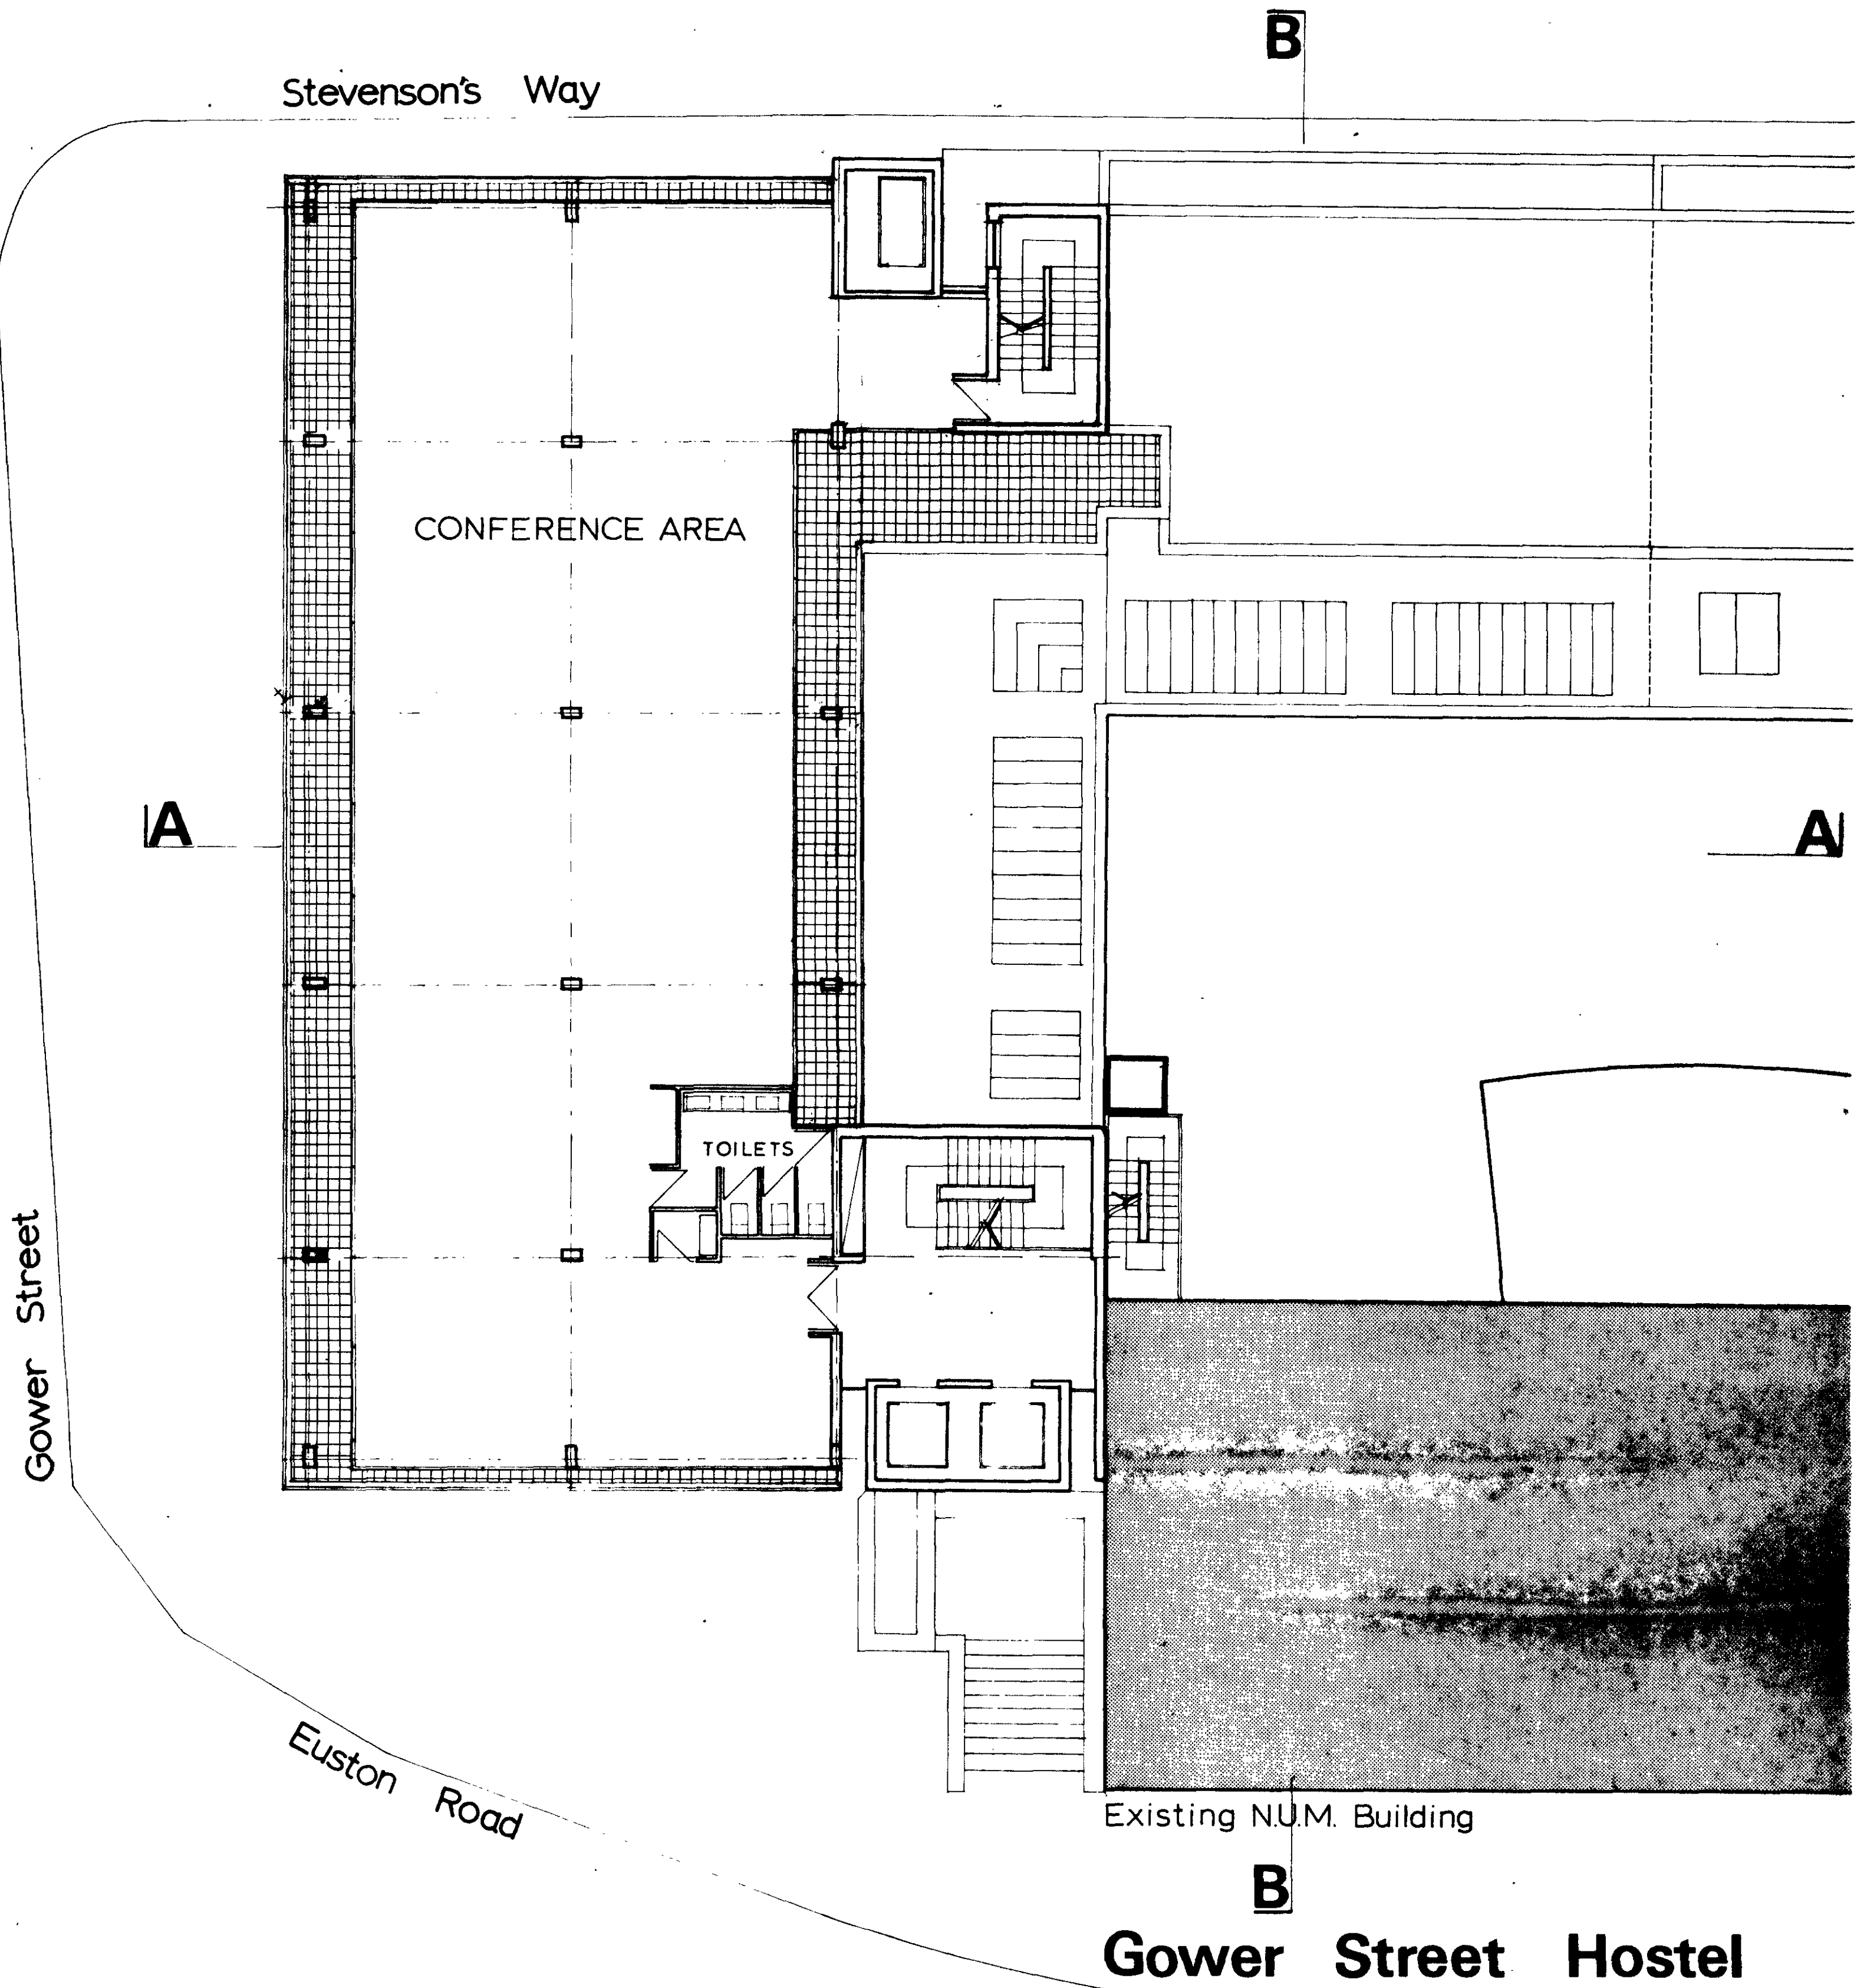


Existing N.U.M. Building

B
Gower Street Hostel
Site Redevelopment
THIRD FLOOR PLAN

Scale: 1:100 Date: Aug 74 Drawing no: 1101/24 Revision: **A**
 Chartered Architects & Planners: 73 Upper Richmond Road, Putney, London SW15 2SZ Phone 01-874 9011/6


ARDIN & BROOKES & PARTNERS

9 A
 M12 8 → 20951

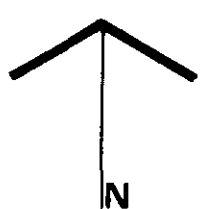

Stevensons Way

B

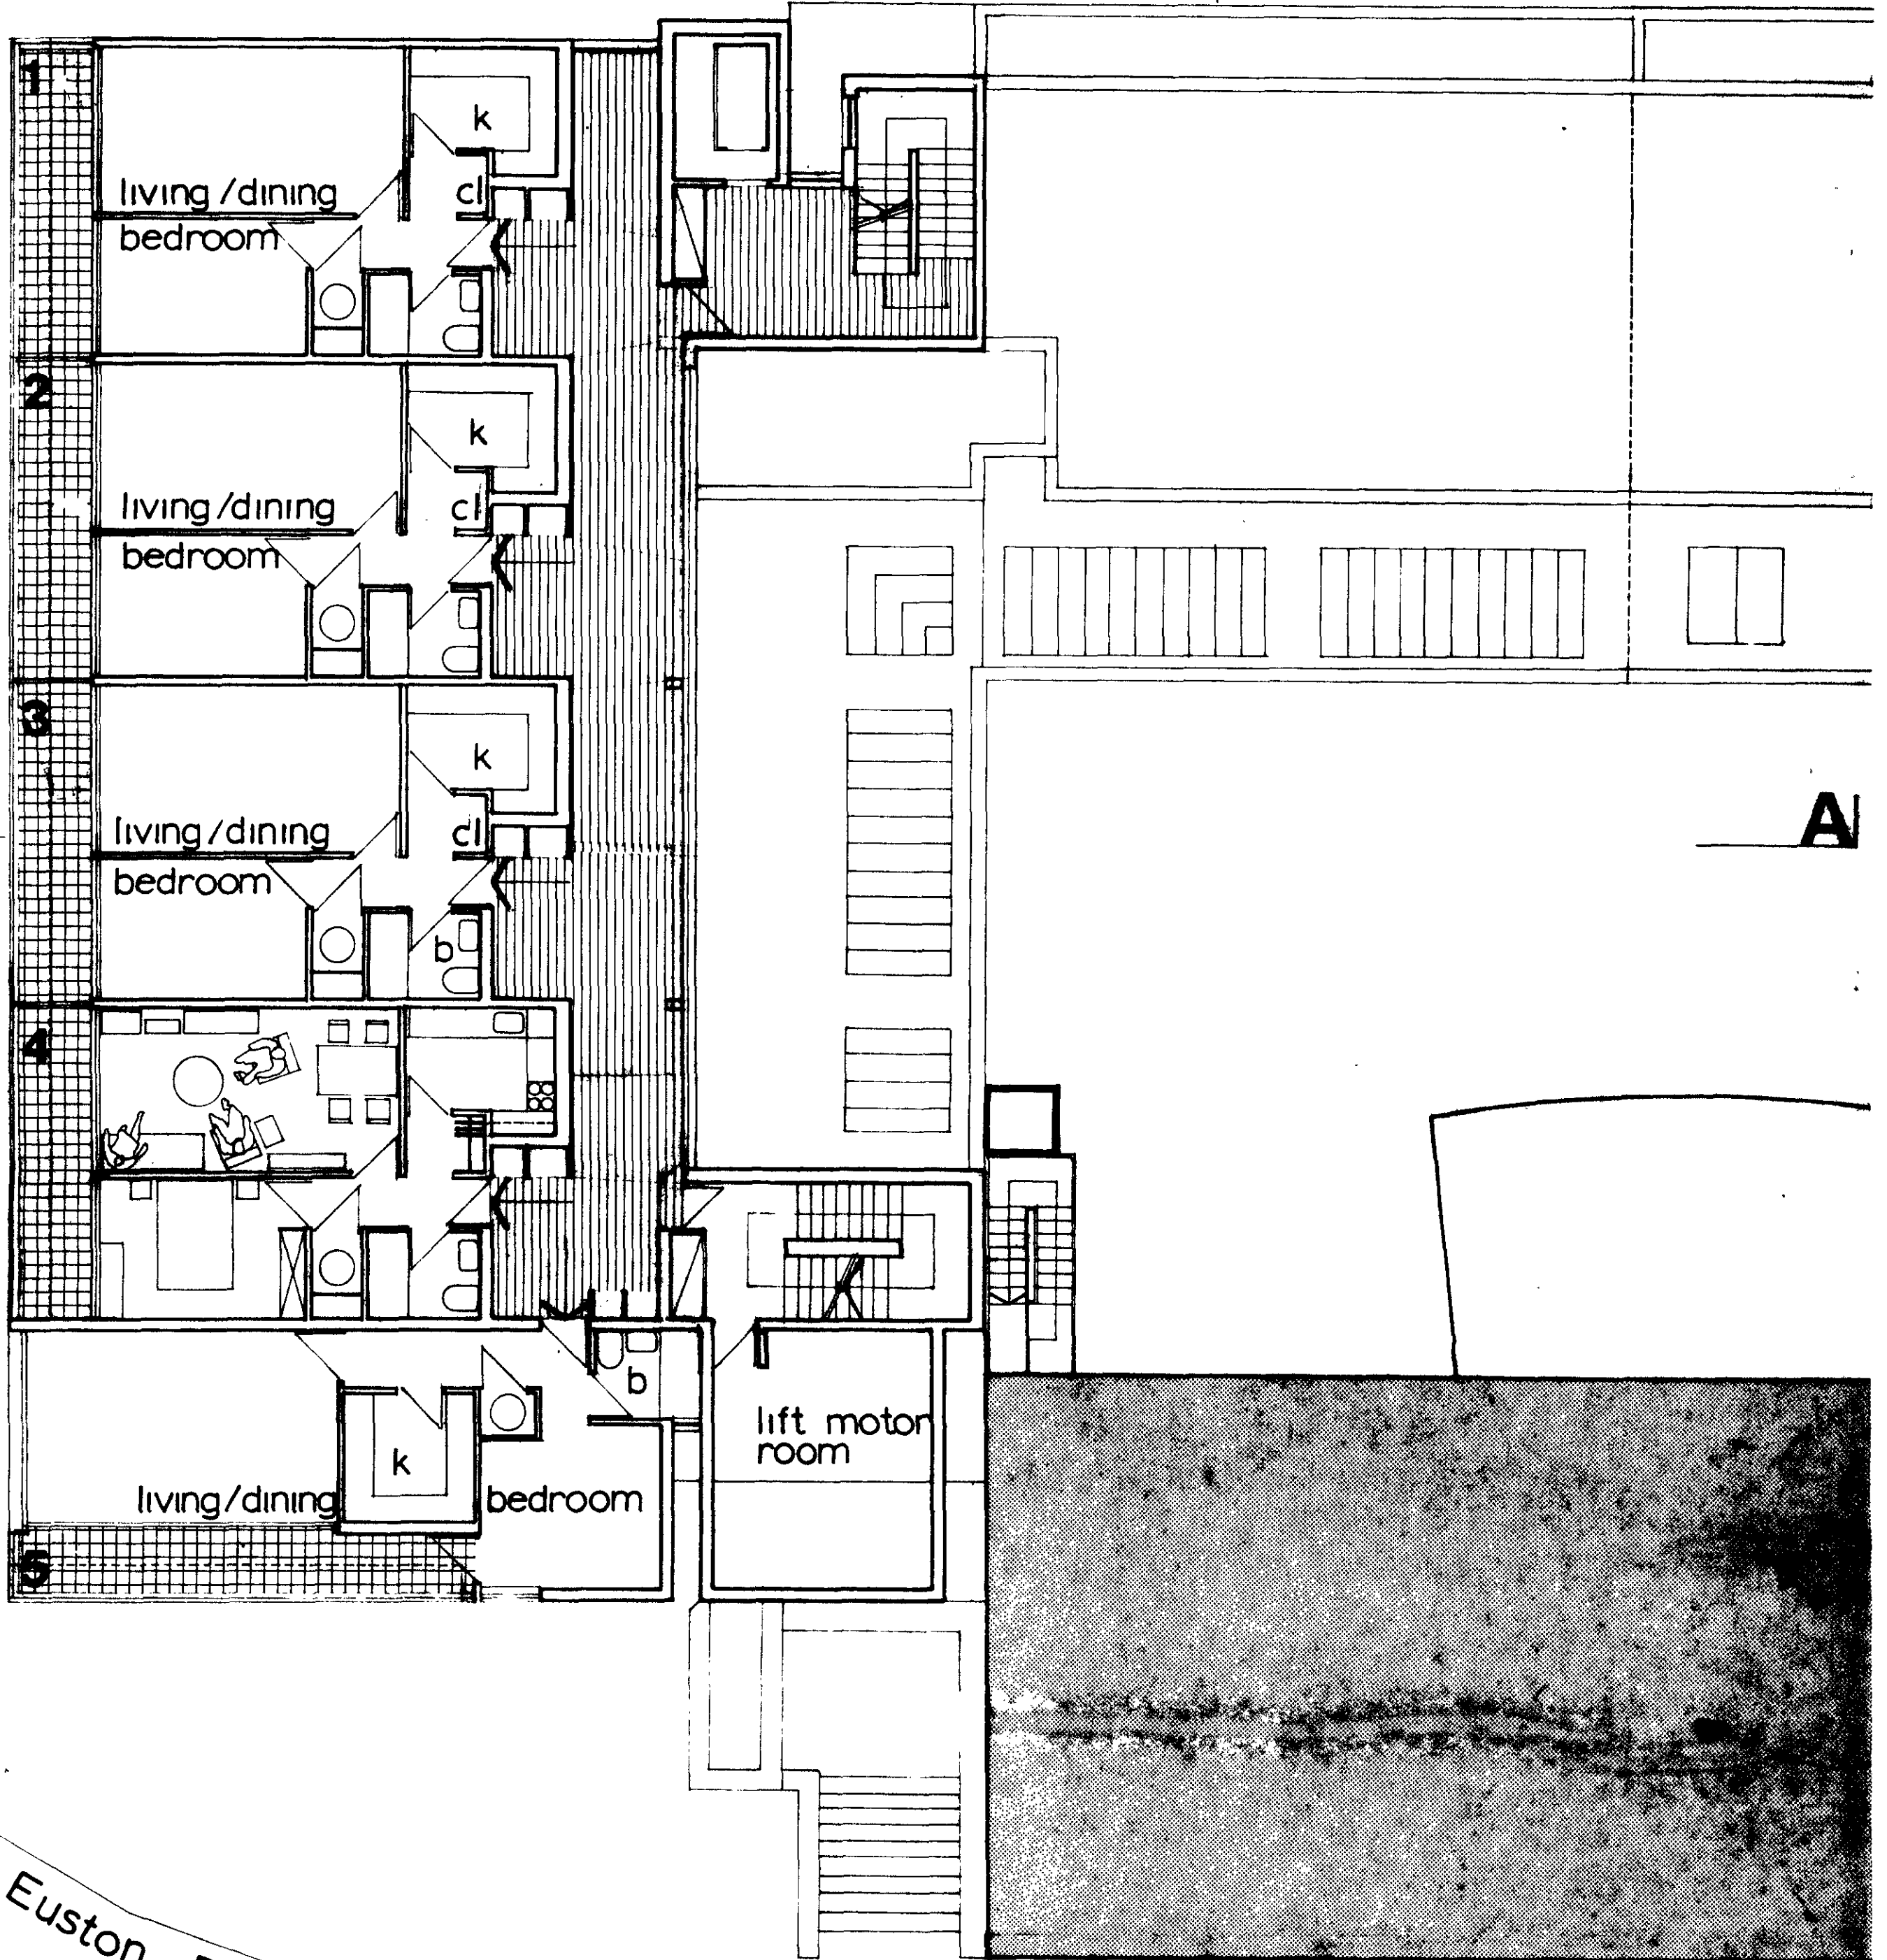

A

A

Gower Street

Euston Road

Existing N.U.M. Building

B


**Gower Street Hostel
Site Redevelopment**

FOURTH FLOOR PLAN

Scale: 1:100 Date: Aug 74 Drawing no: 1101 / 25 Revision: **A**

Chartered Architects & Planners: 73 Upper Richmond Road, Putney, London SW15 2SZ Phone 01-874 9011/9

ARDIN & BROOKES & PARTNERS

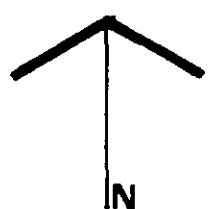

Handwritten notes: 9 A, M14 8/5/20951


Stevenson's Way

B

Gower Street

A


A

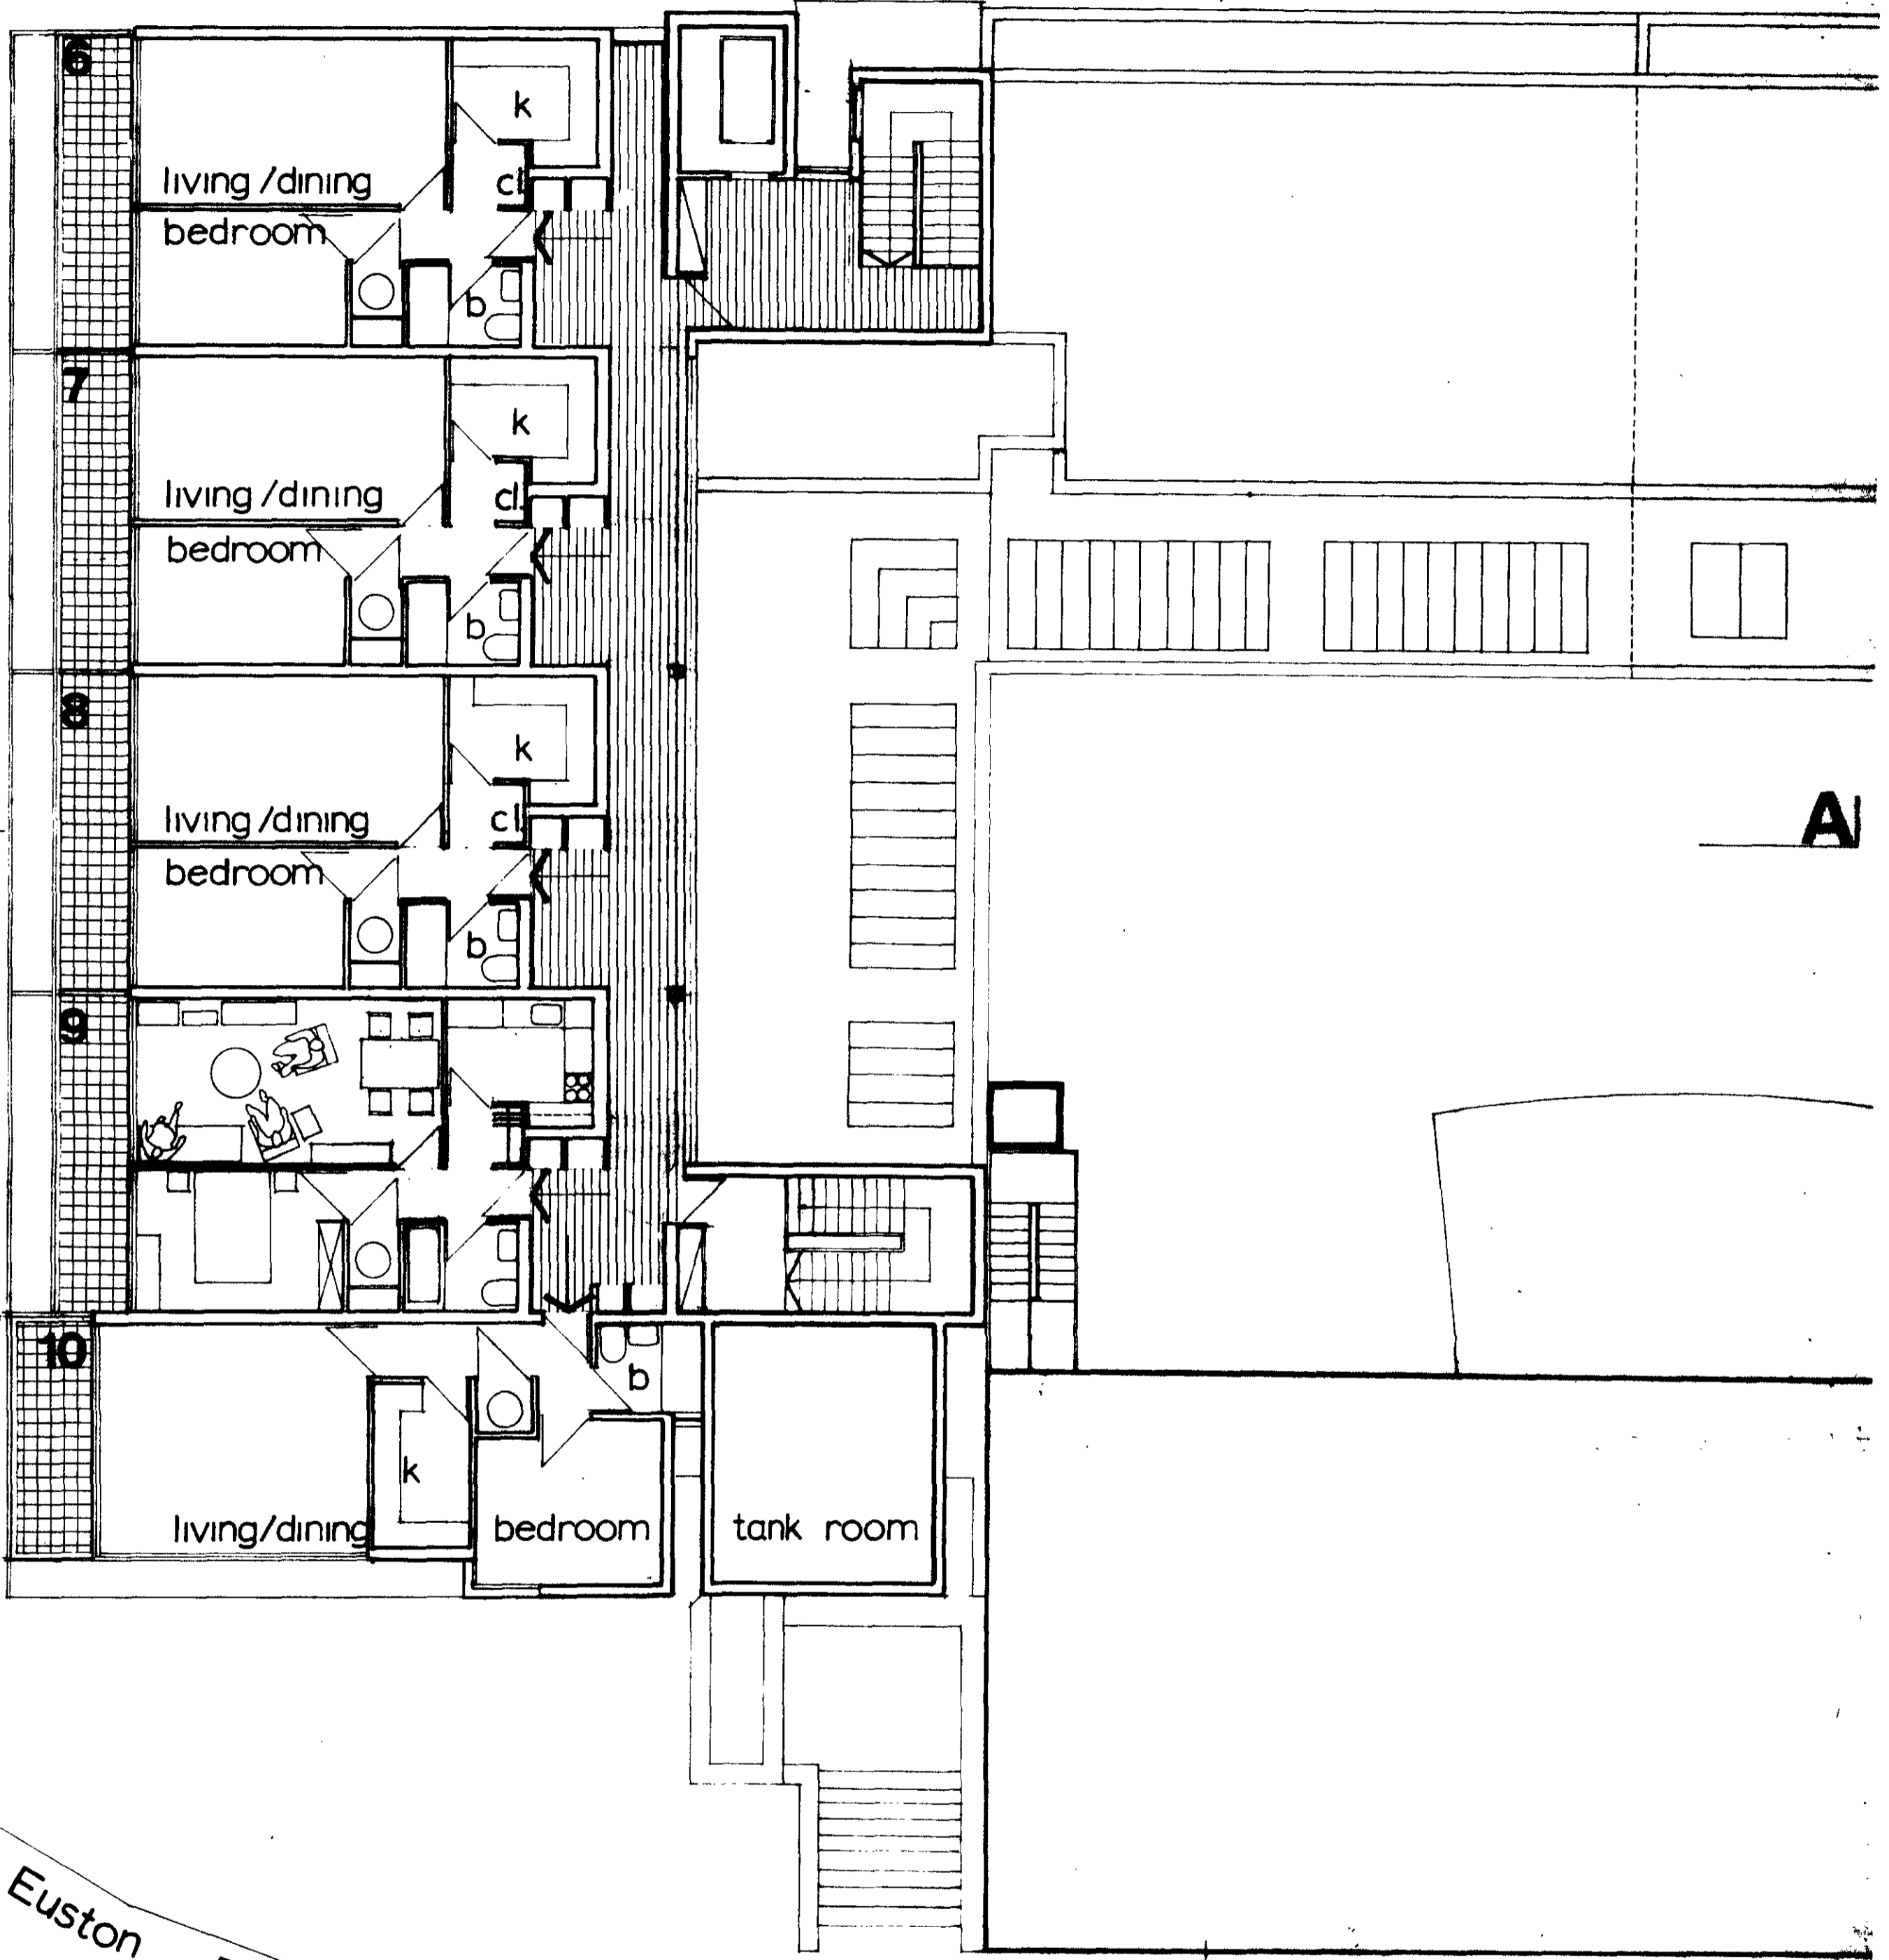

Euston Road

B

**Gower Street Hostel
Site Redevelopment
FIFTH FLOOR PLAN**

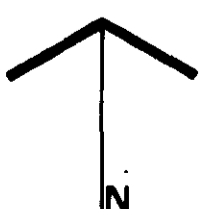


112/8/D/20951
A

Scale: 1:100 Date: Aug 74 Drawing no: 1101/26 Revision: A

Chartered Architects & Planners: 73 Upper Richmond Road, Putney, London SW15 2SZ Phone 01-874 9011/9


ARDIN & BROOKES & PARTNERS

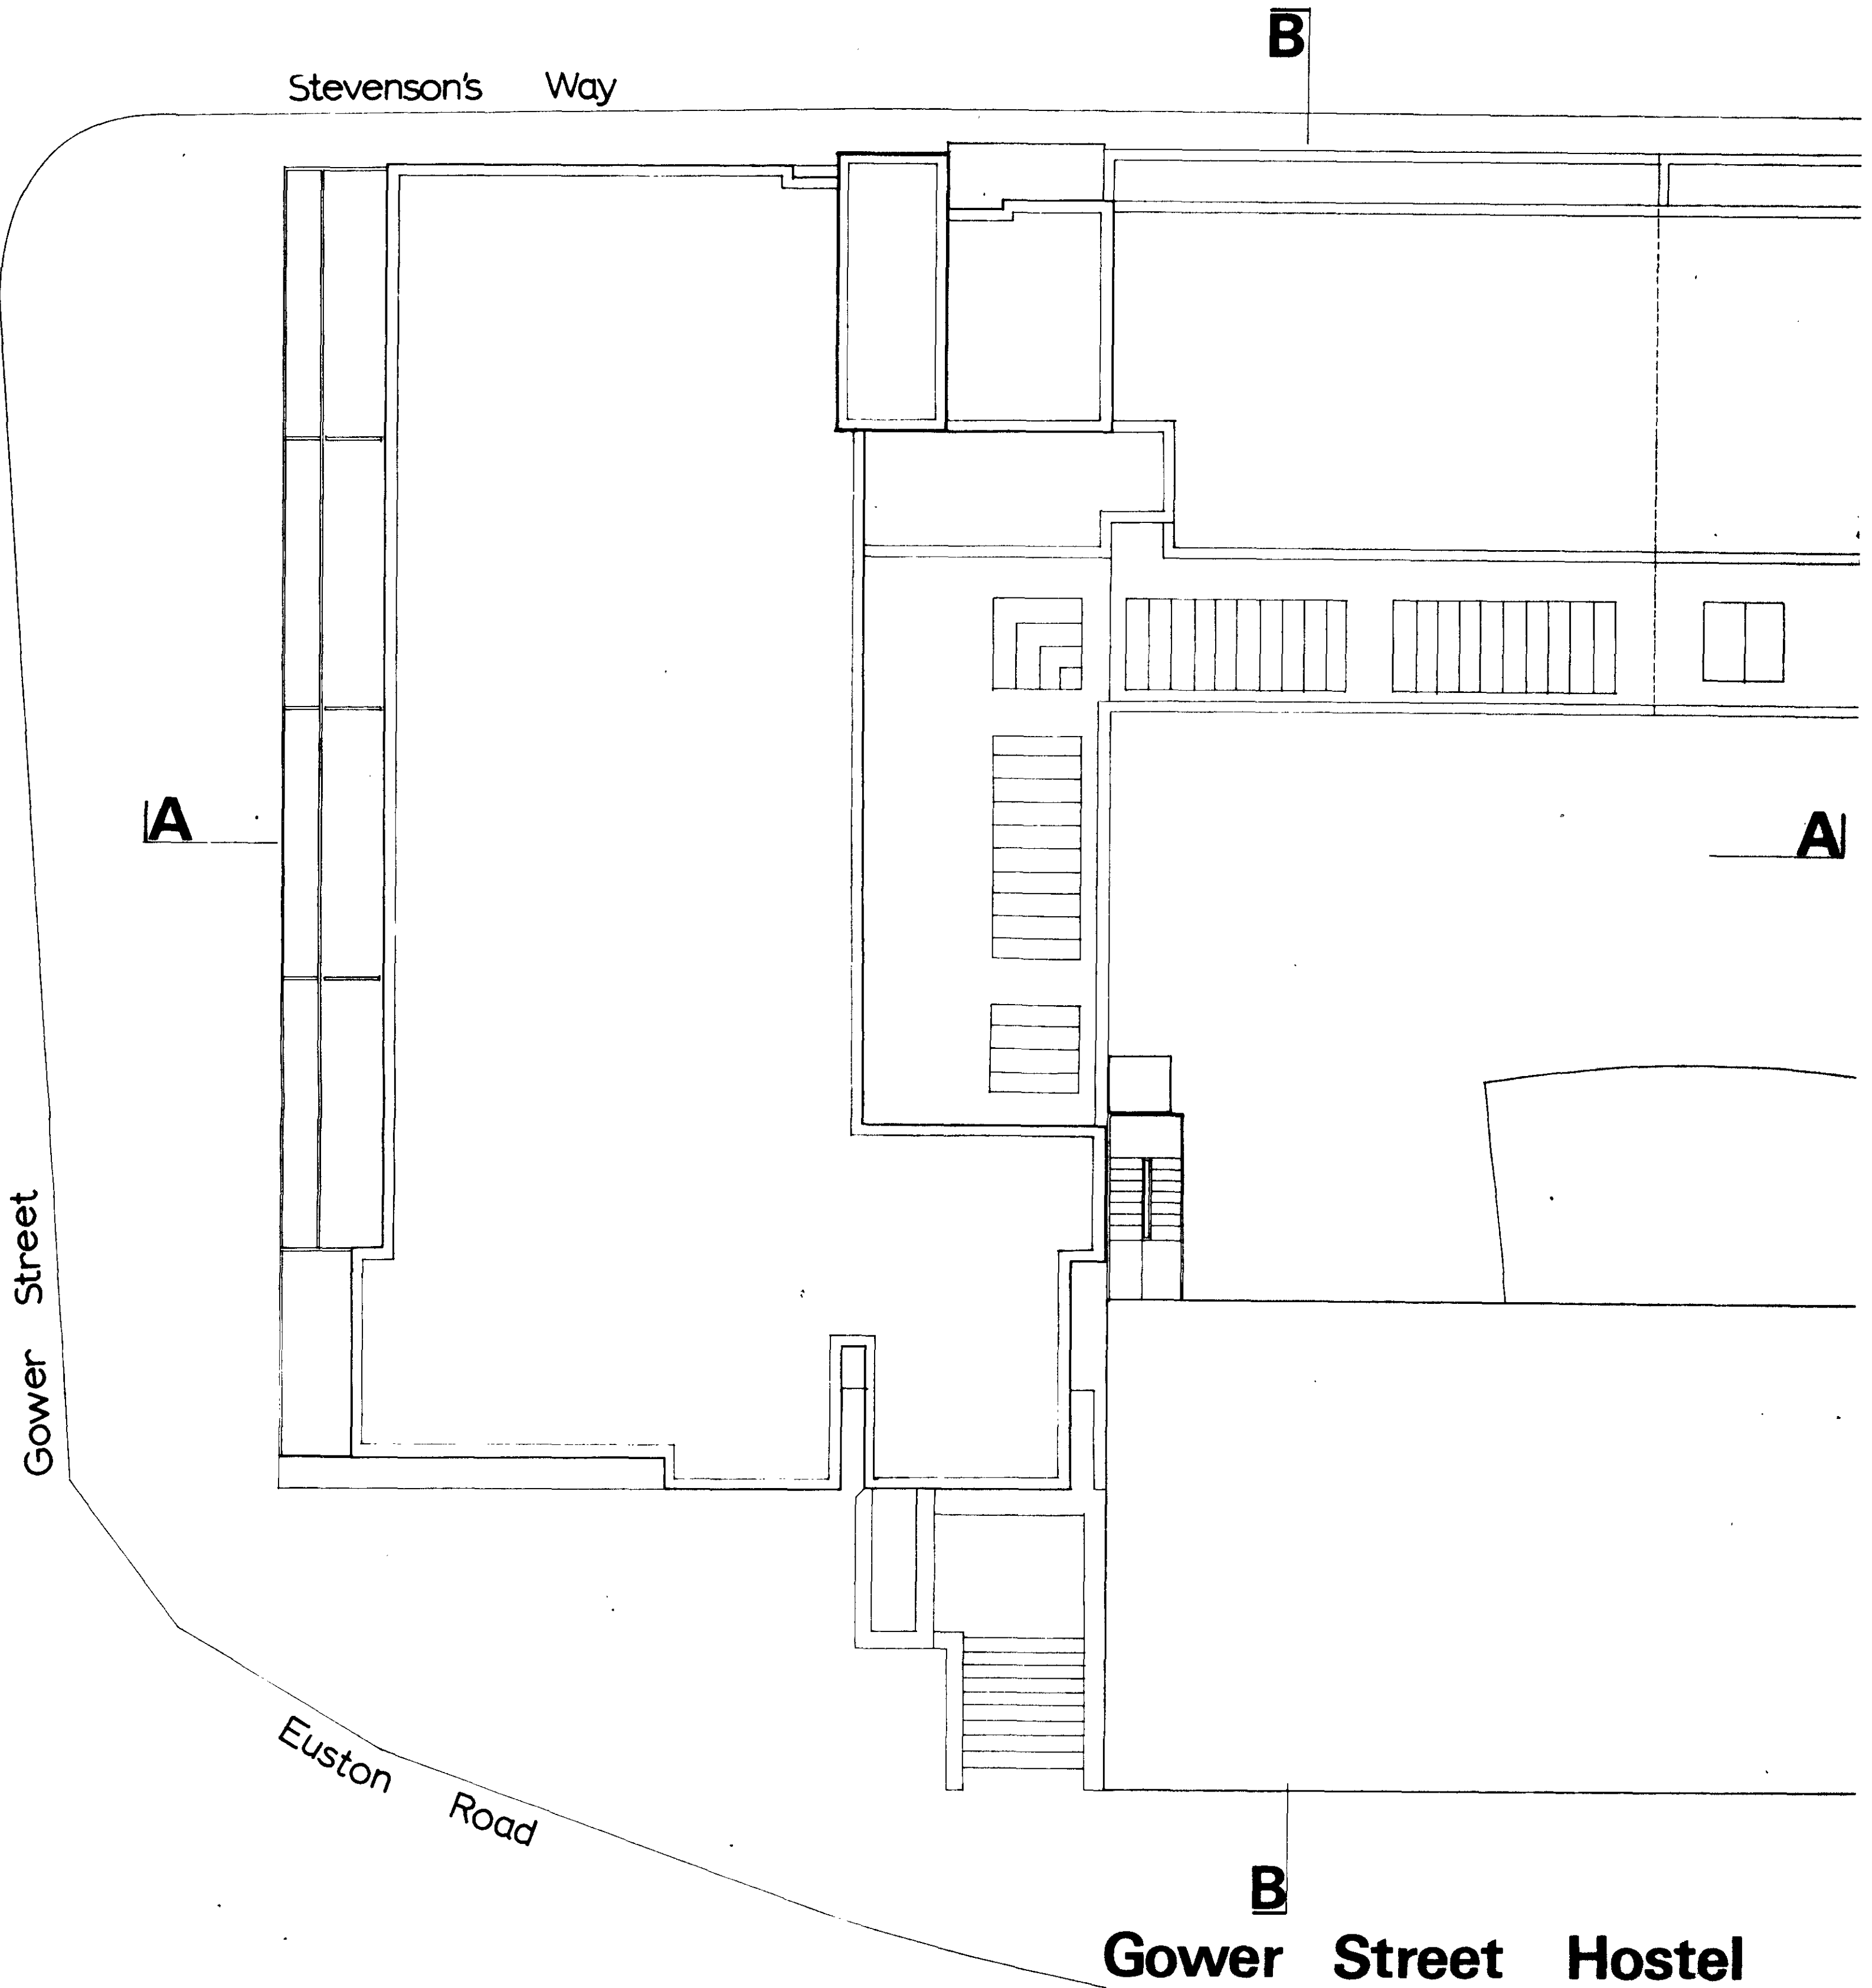


**Gower Street Hostel
Site Redevelopment
ROOF PLAN**

Scale: 1:100 Date: Aug 74 Drawing no: 1101/27 Revision: _____
Chartered Architects & Planners: 73 Upper Richmond Road, Putney, London SW15 2SZ Phone 01-874 9011/9

ARDIN & BROOKES & PARTNERS

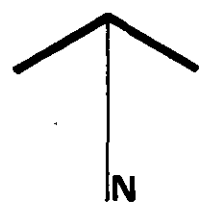

9 A
M12 8 → 20951

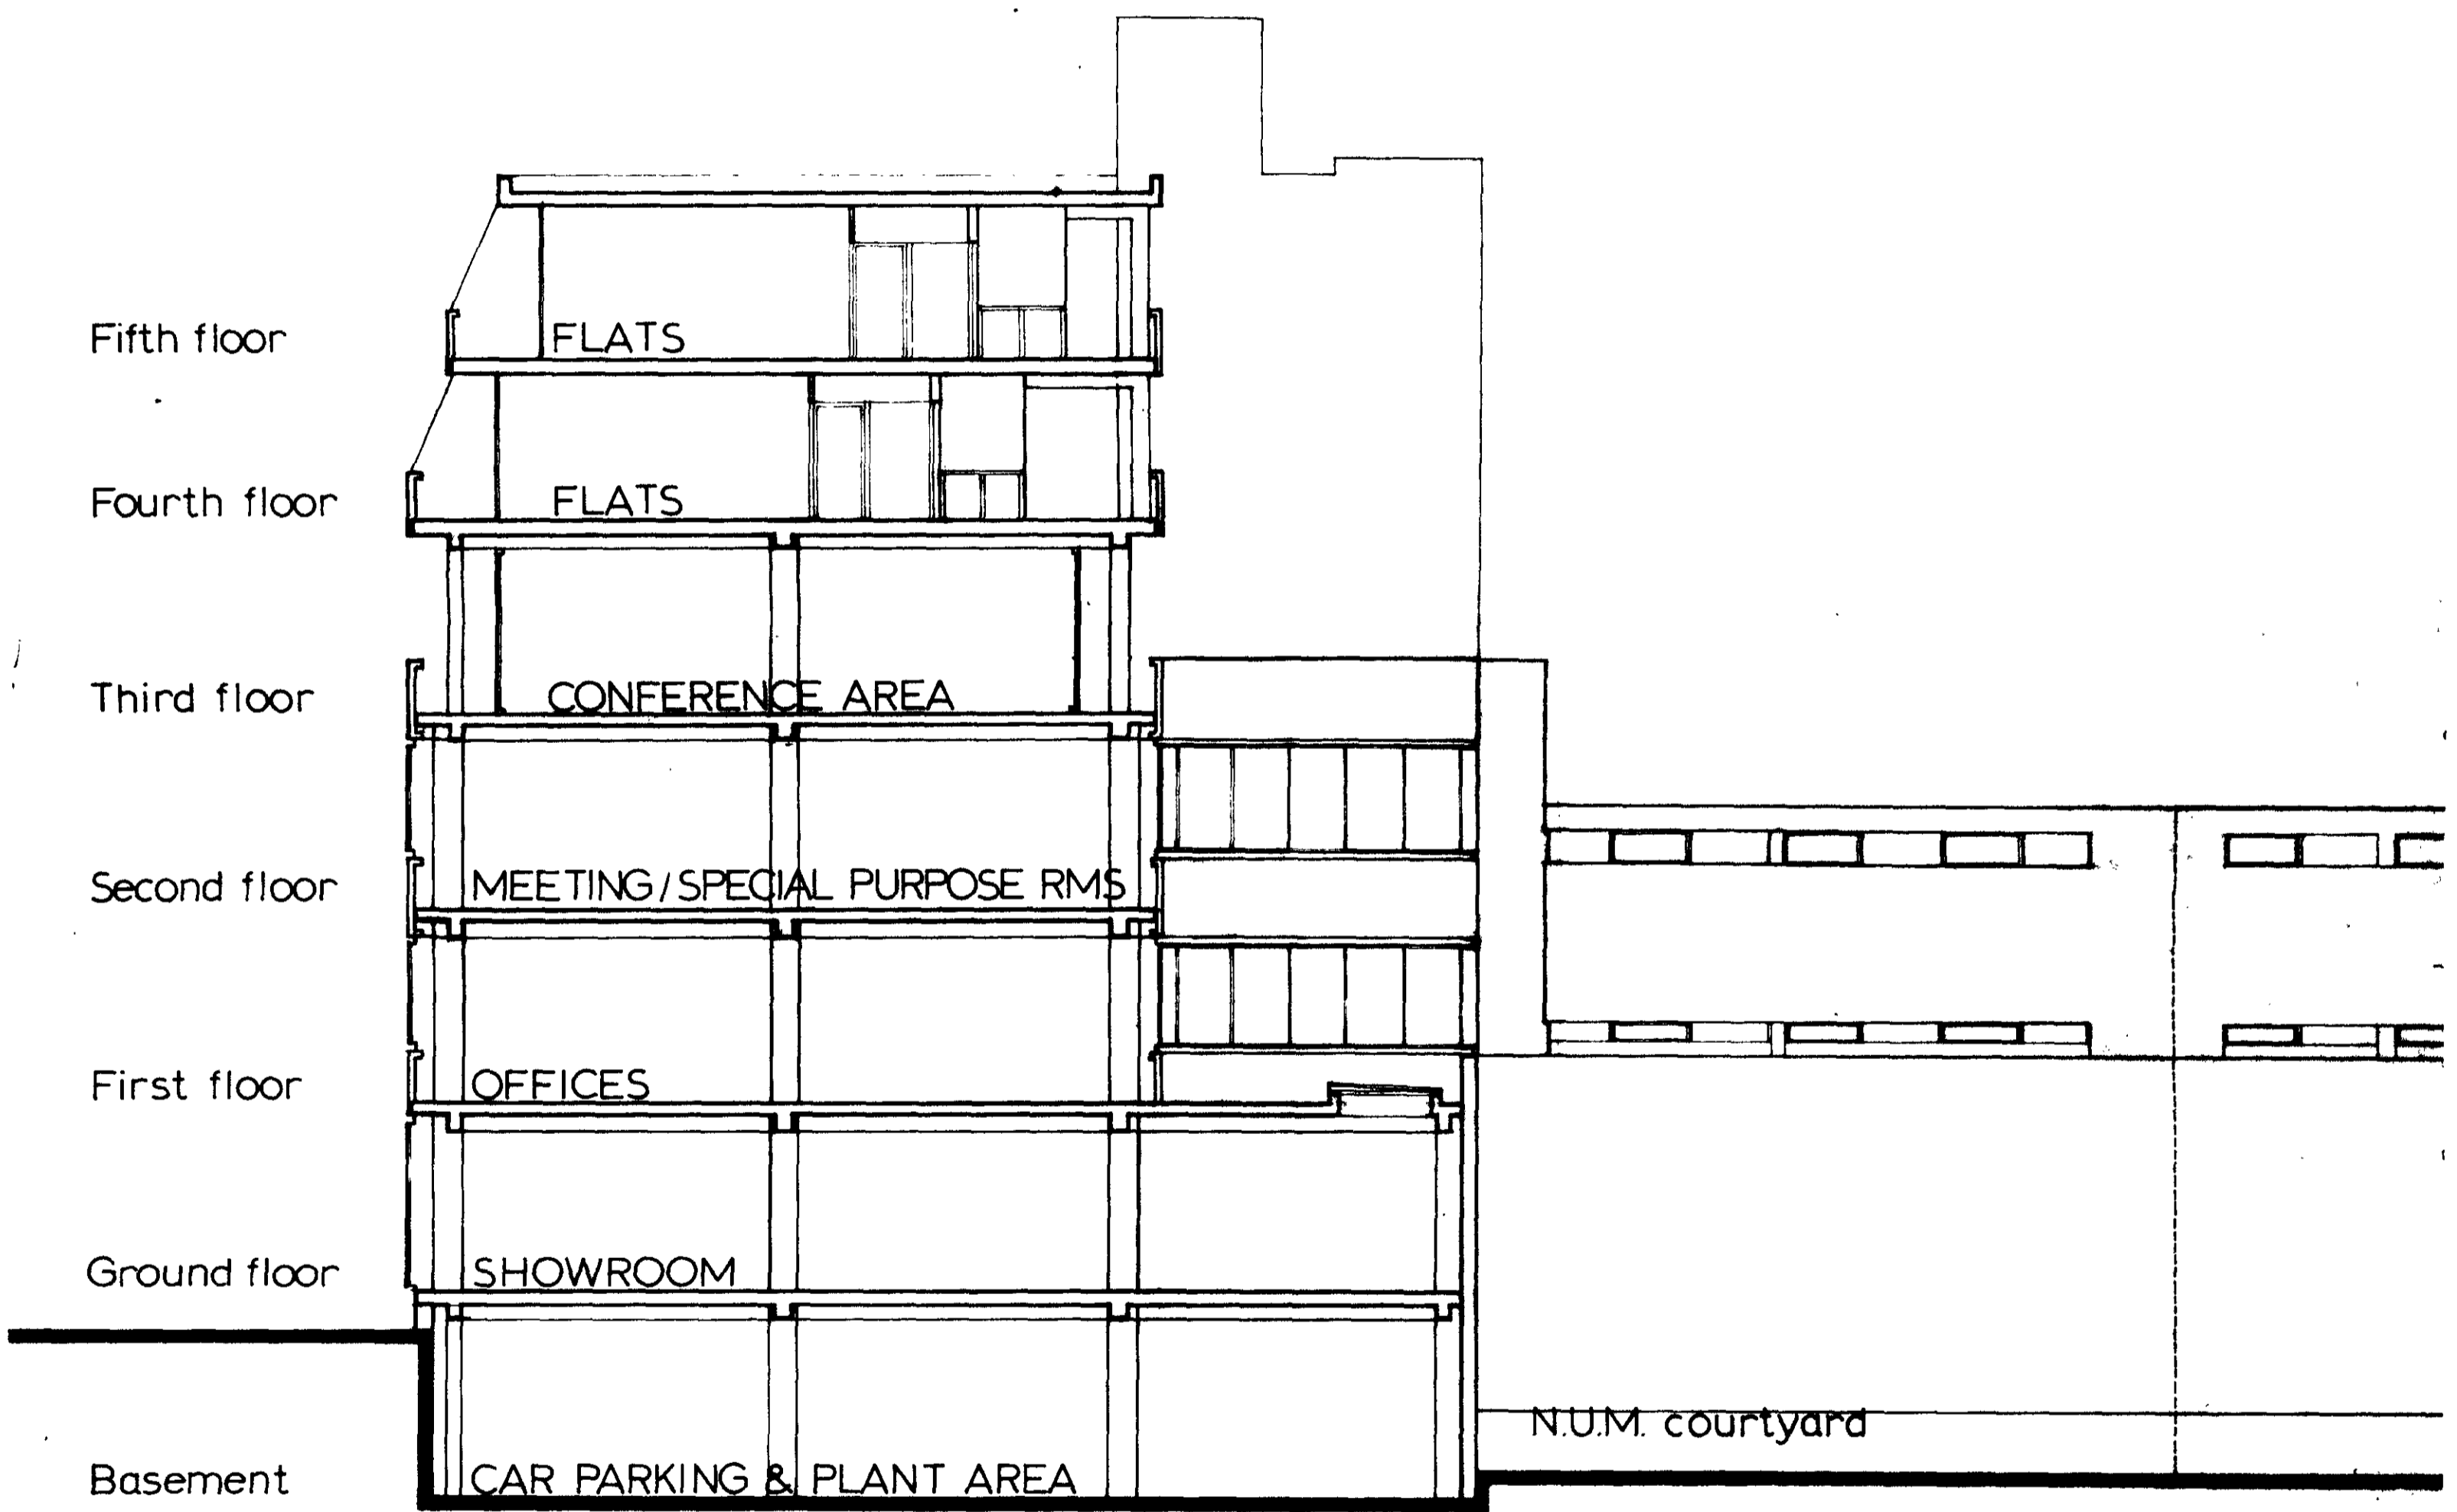


**Gower Street Hostel
Site Redevelopment
SECTION AA**

M12 9 A
20951

Scale: 1:100 Date: Aug74 Drawing no: 1101 /28 Revision:
Chartered Architects & Planners: 73 Upper Richmond Road, Putney, London SW15 2SZ Phone 01-878 9011/2

ARDIN & BROOKES & PARTNERS

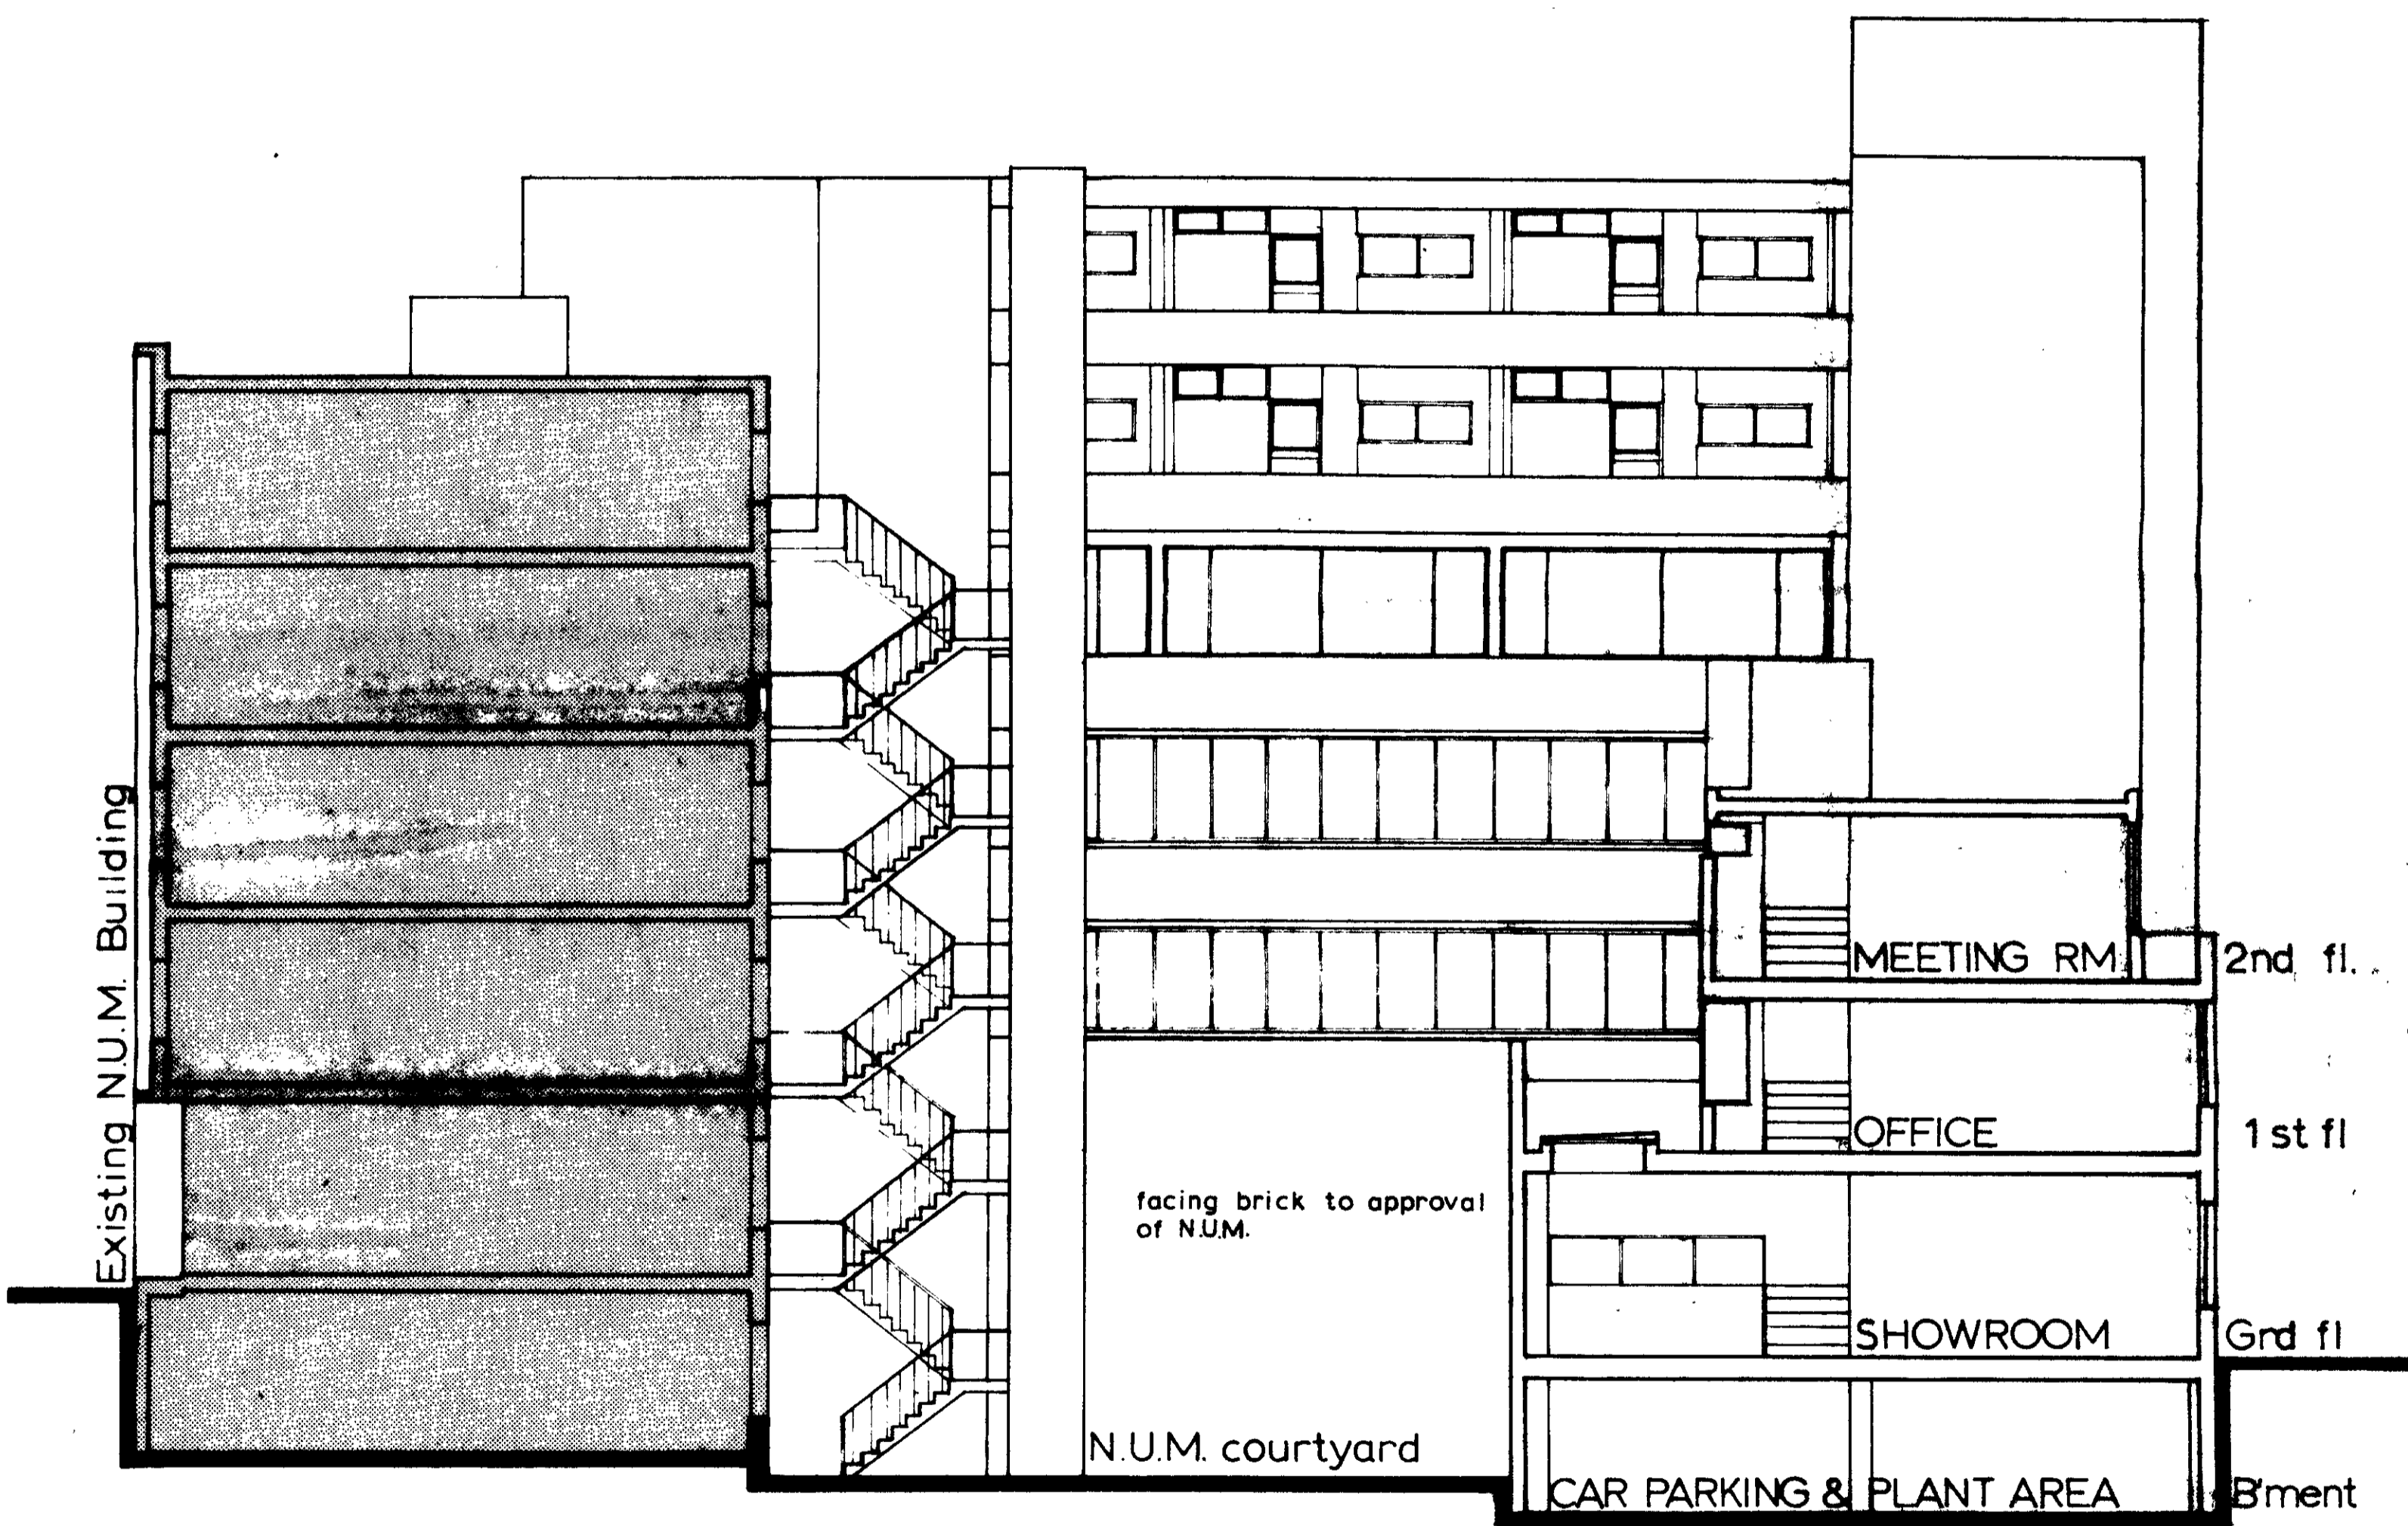

**Gower Street Hostel
Site Redevelopment
SECTION BB**

Scale: 1:100 Date: Aug 74 Drawing no: 1101 / 29 Revision:

Chartered Architects & Planners: 73 Upper Richmond Road, Putney, London SW15 2SZ Phone 01-876 0811

ARDIN & BROOKES & PARTNERS


9 A
M12 8 20951

external brickwork
s.g.h. smooth brown facings

windows
bronzed anodised
aluminium

brown tinted
solar glass
single glazing

showroom front finishes
as glazing above
but clear glass

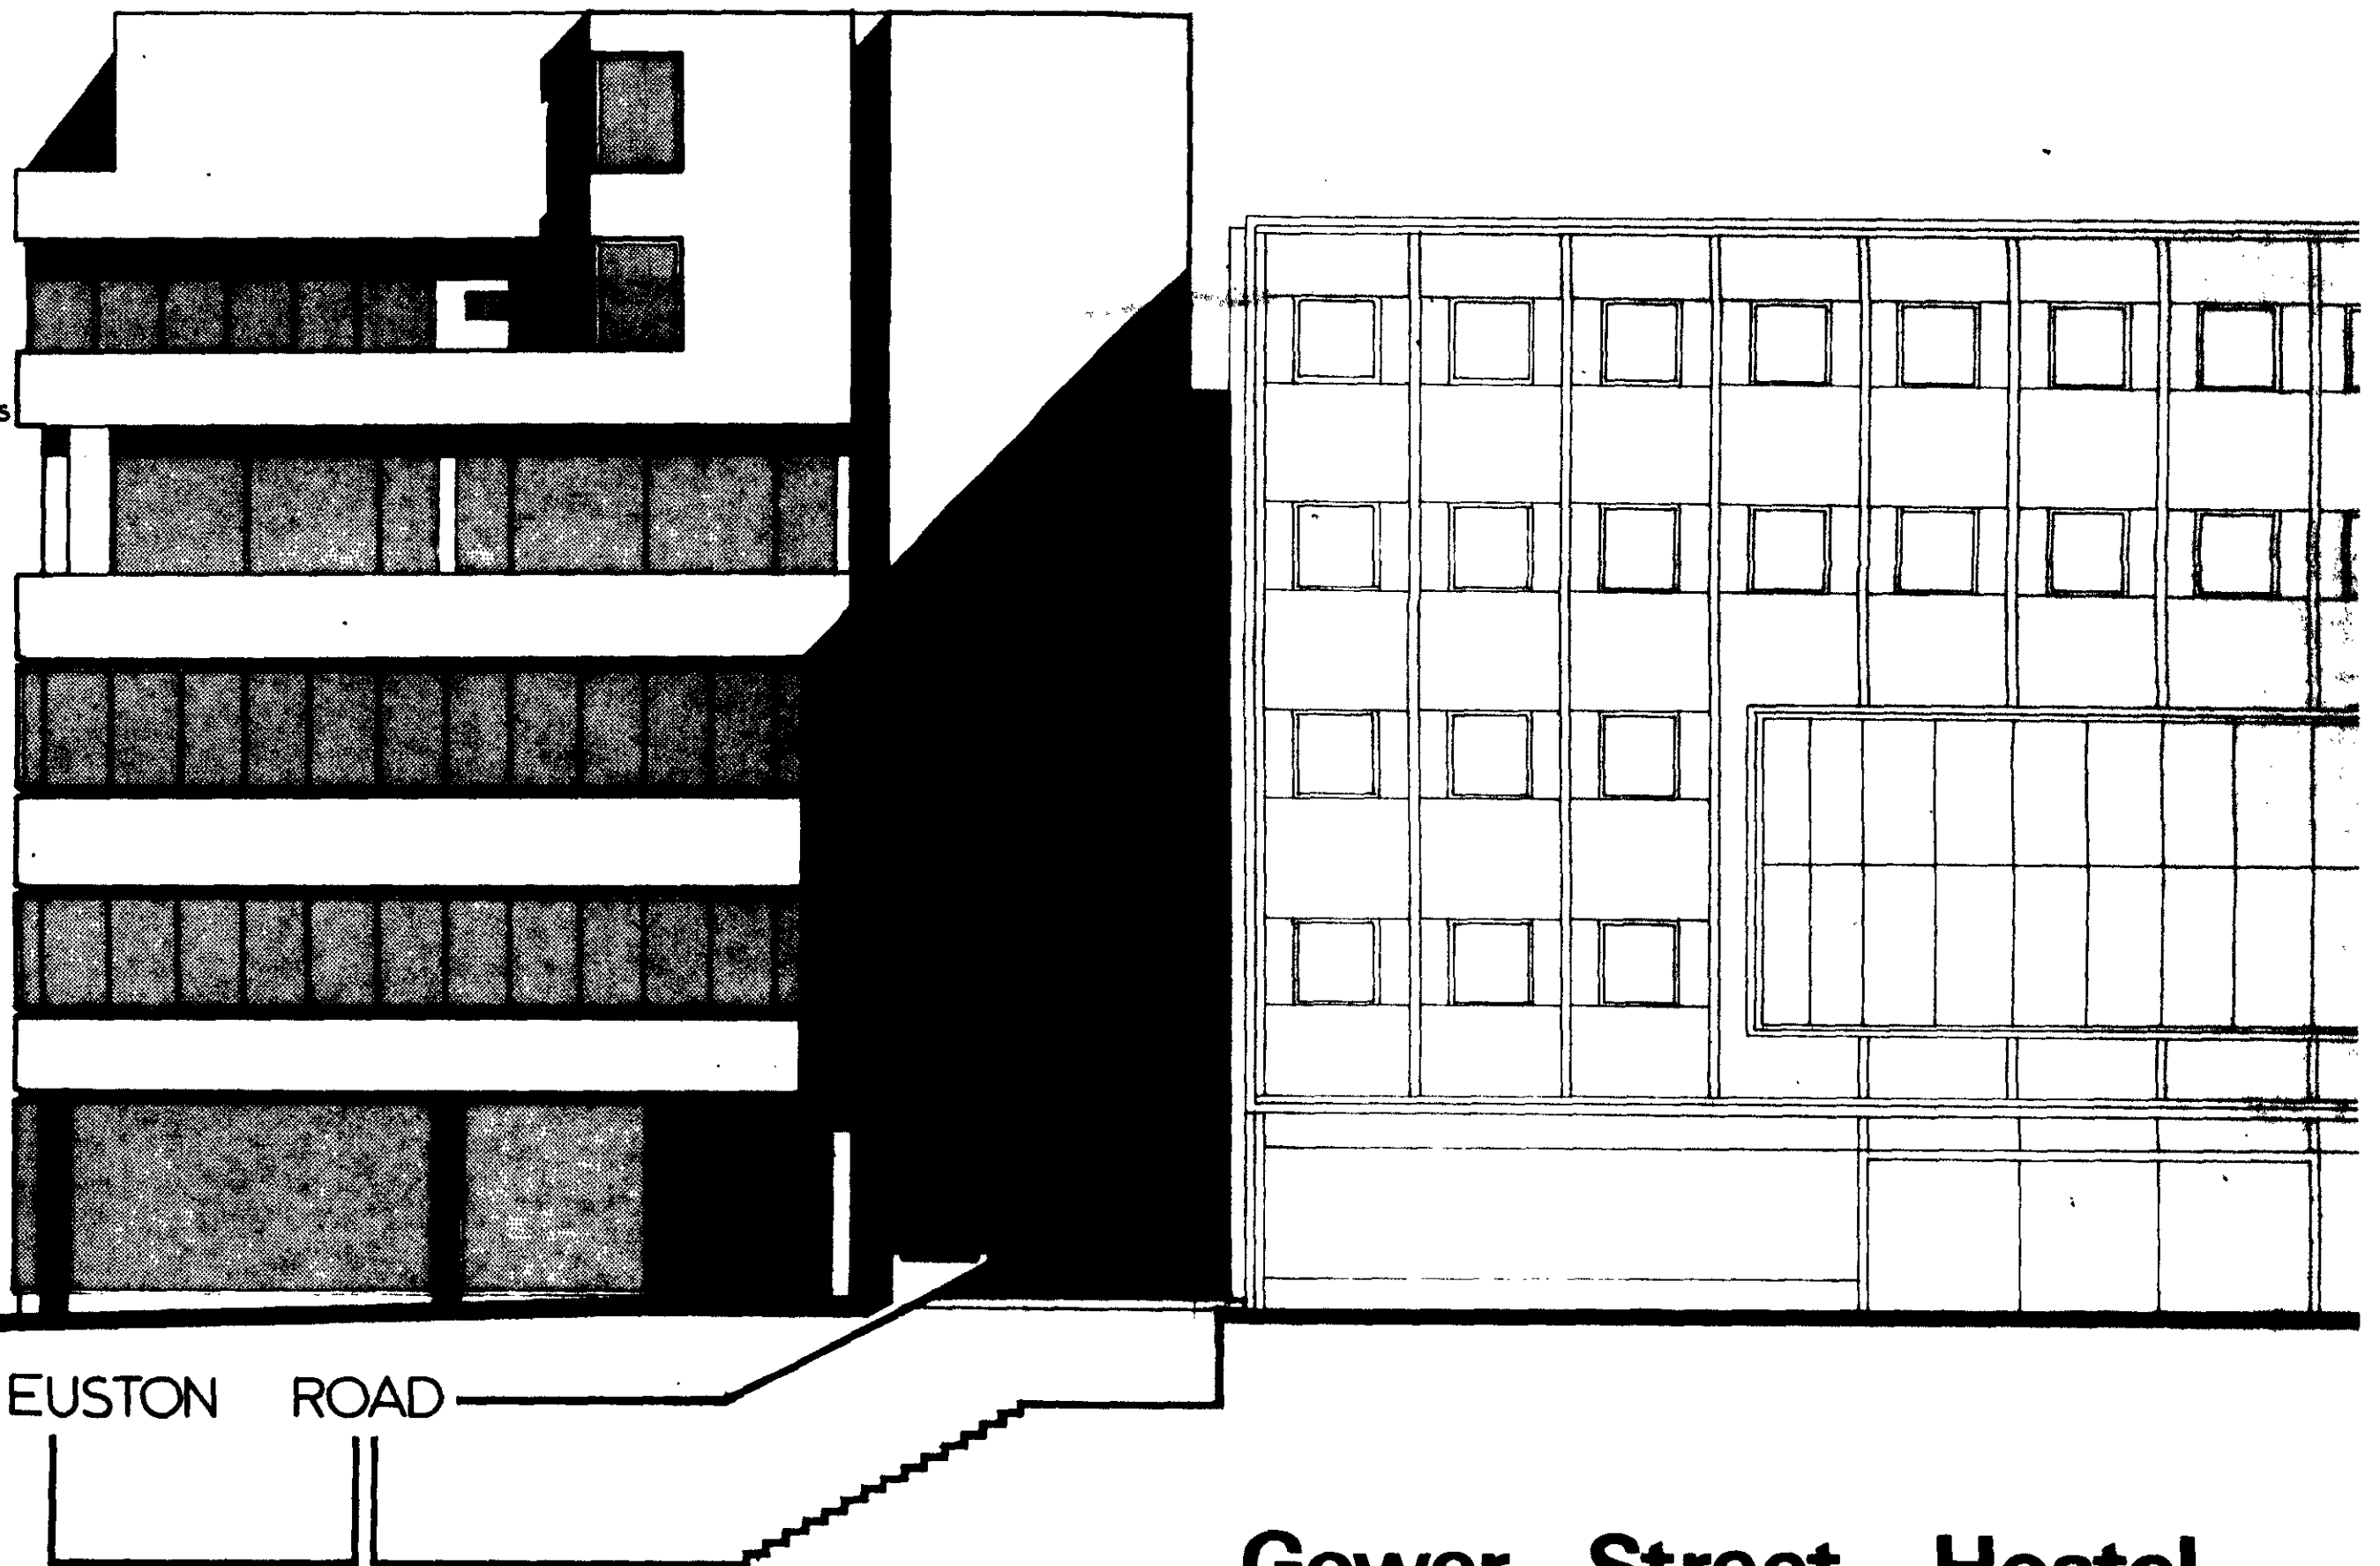

Gower Street Hostel Site Redevelopment ELEVATION


Scale: 1:100 Date: Aug 74 Drawing no: 1101/30

Revision:

Chartered Architects & Planners: 78 Upper Richmond Road, Putney, London SW15 2SZ Phone 01-874 9011/6

ARDIN & BROOKES & PARTNERS

M12 8 9 A
20951

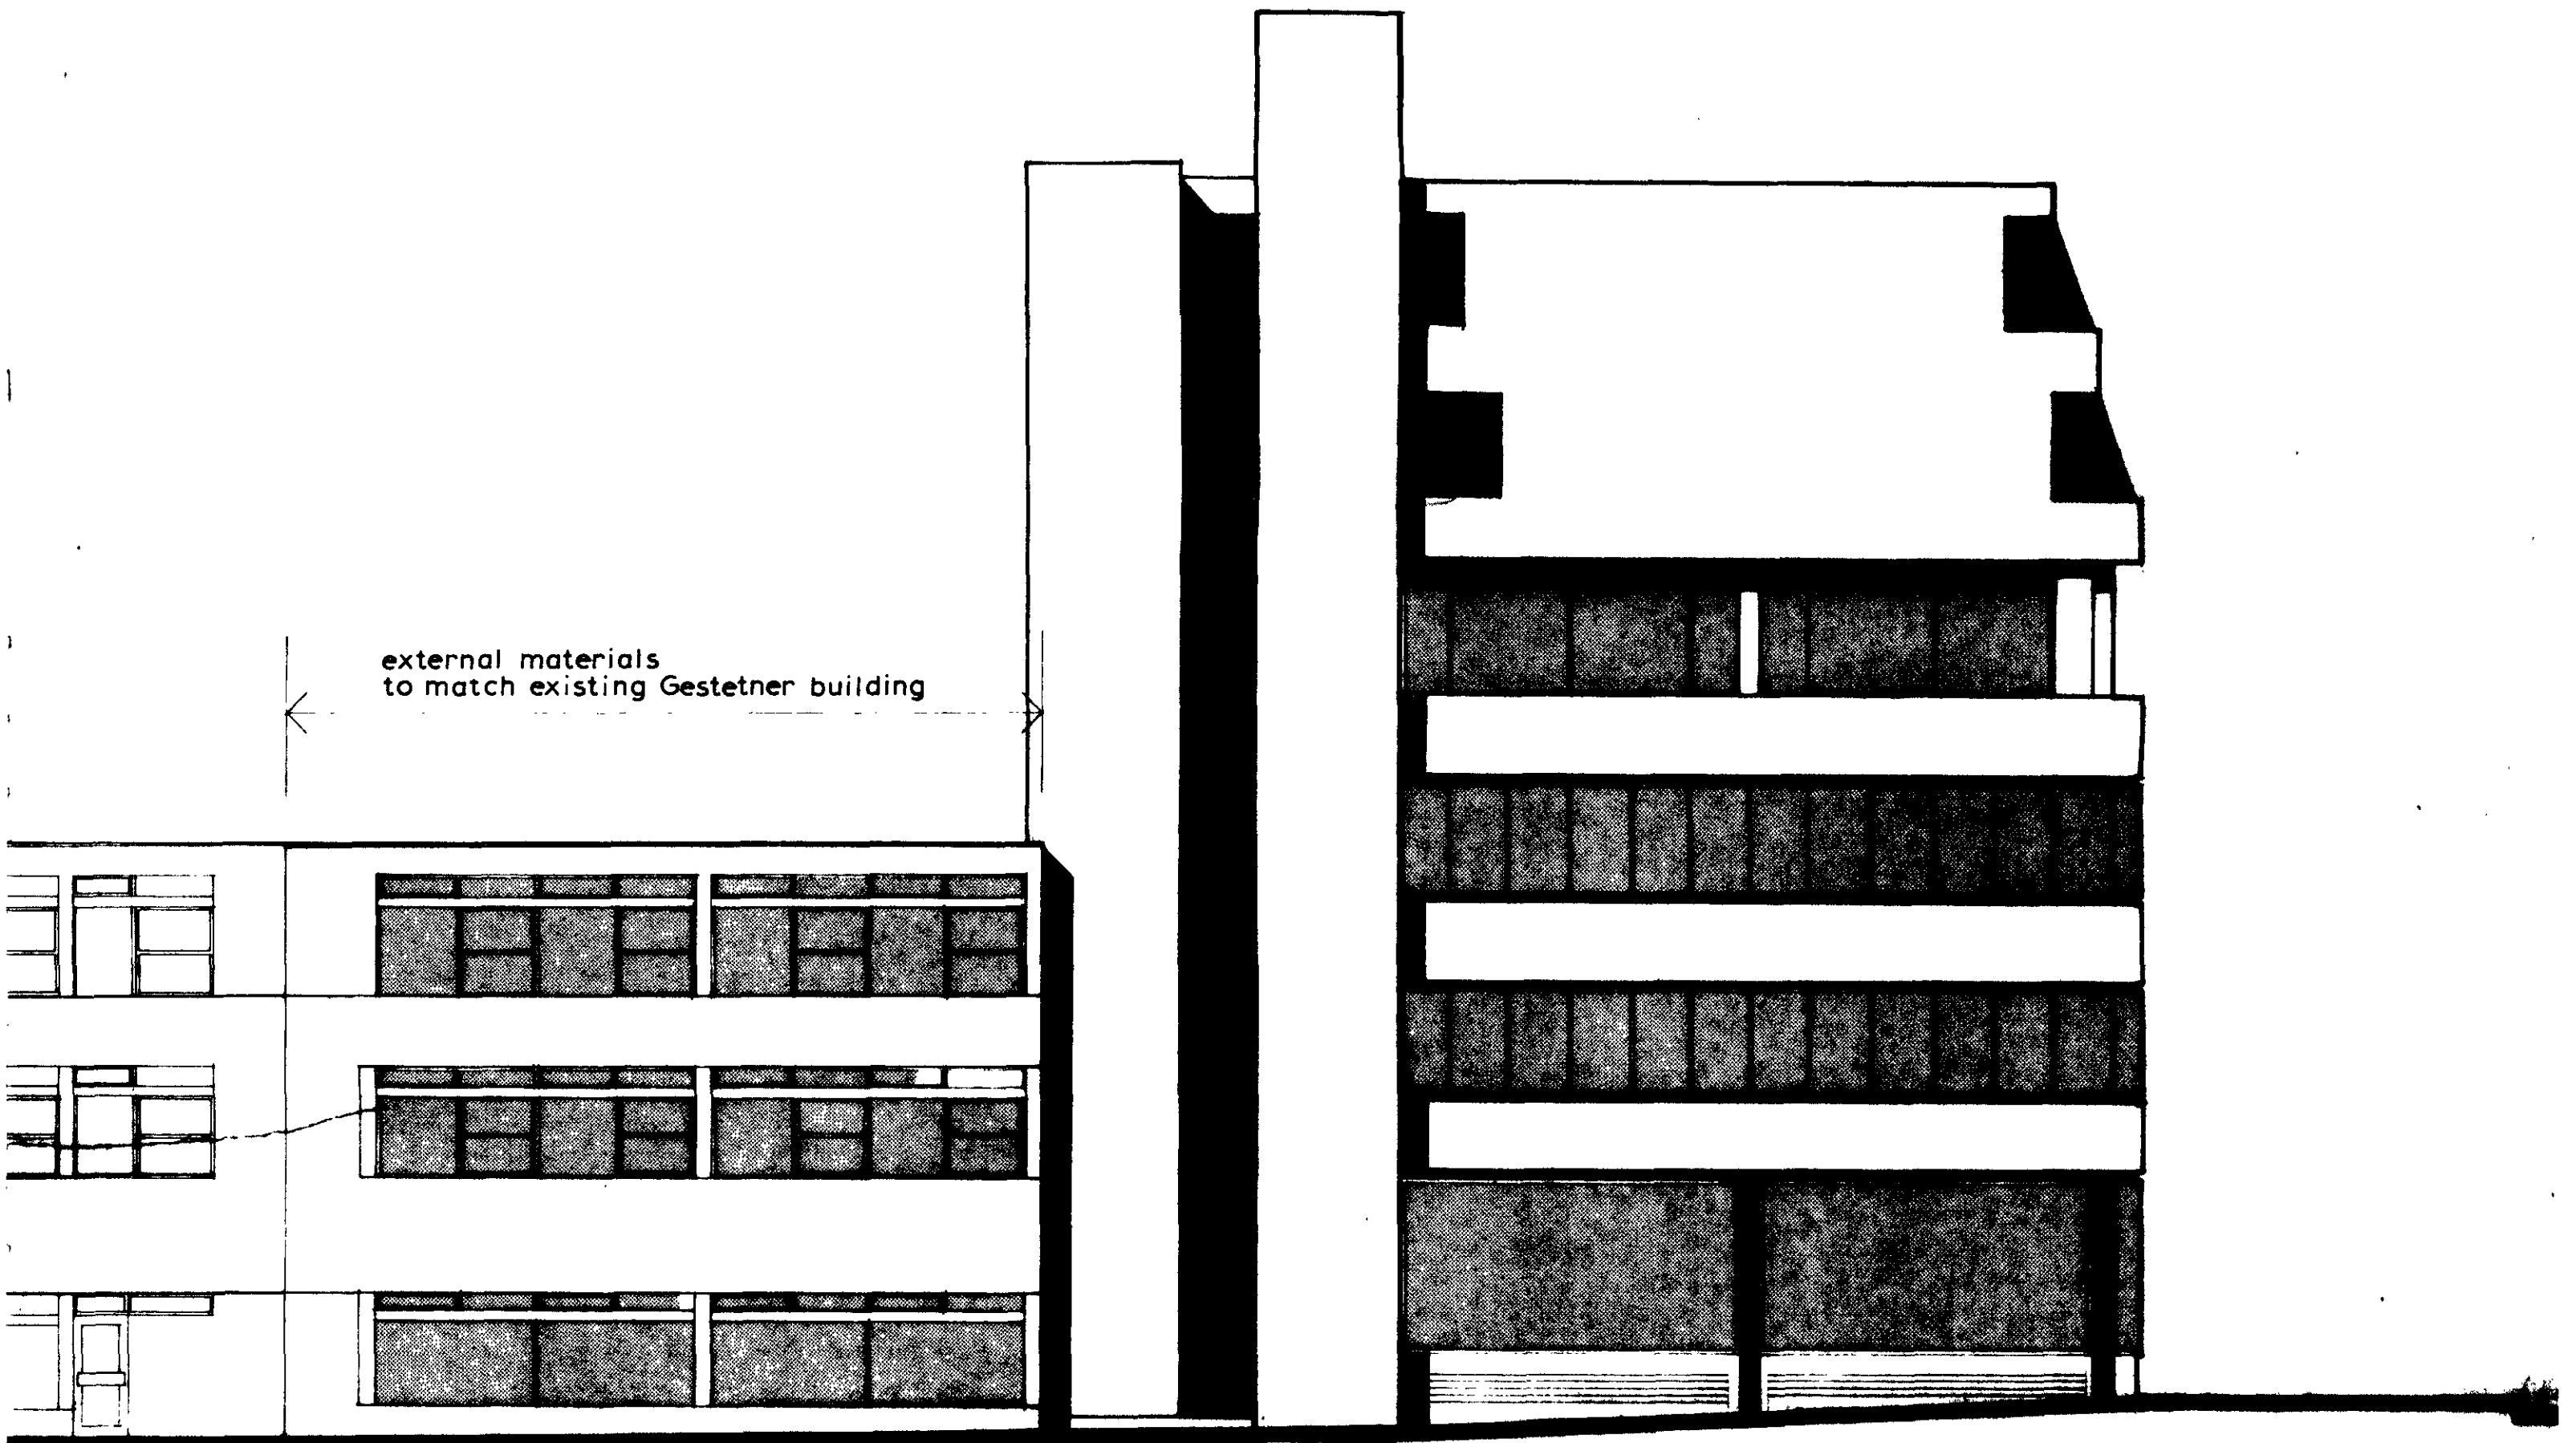

external materials
to match existing Gestetner building

STEVENSON'S WAY

Gower Street Hostel Site Redevelopment ELEVATION

Scale: 1:100 Date: Aug 74 Drawing no: 1101/31 Revision: **A**
Chartered Architects & Planners: 73 Upper Richmond Road, Putney, London SW15 2BZ Phone 01-874 9861

ARDIN & BROOKES & PARTNERS

M12 9 A
~~8~~ 20951



external brickwork
s.g.h. smooth brown facings

windows
bronzed anodised aluminium

brown tinted solar glass
single glazing

showroom front finishes
as glazing above
but clear glass

GOWER STREET

Gower Street Hostel Site Redevelopment

ELEVATION

Scale: 1:100 Date: Aug 74 Drawing no: 1101/32

Chartered Architects & Planners: 73 Upper Richmond Road, Putney, London SW15 2BZ Phone 01-874

ARDIN & BROOKES & PARTNERS

M12 8 → 9 A 20951