



client COMMUNITY HOUSING ASSOC.		ANTHONY RICHARDSON & PARTNERS ARCHITECTS 31 OVAL ROAD • LONDON NW1 7EA • 01-485 0991			
job 30 ARGYLE STREET LONDON WC1	scale 1:50 approx	date OCT. 1980		drawing no. 930/30AS/08.	
drawing SCHEMATIC SECTION OF NEW MANSARD FORMER TO ROOF	drawn RP	revised			
		date			

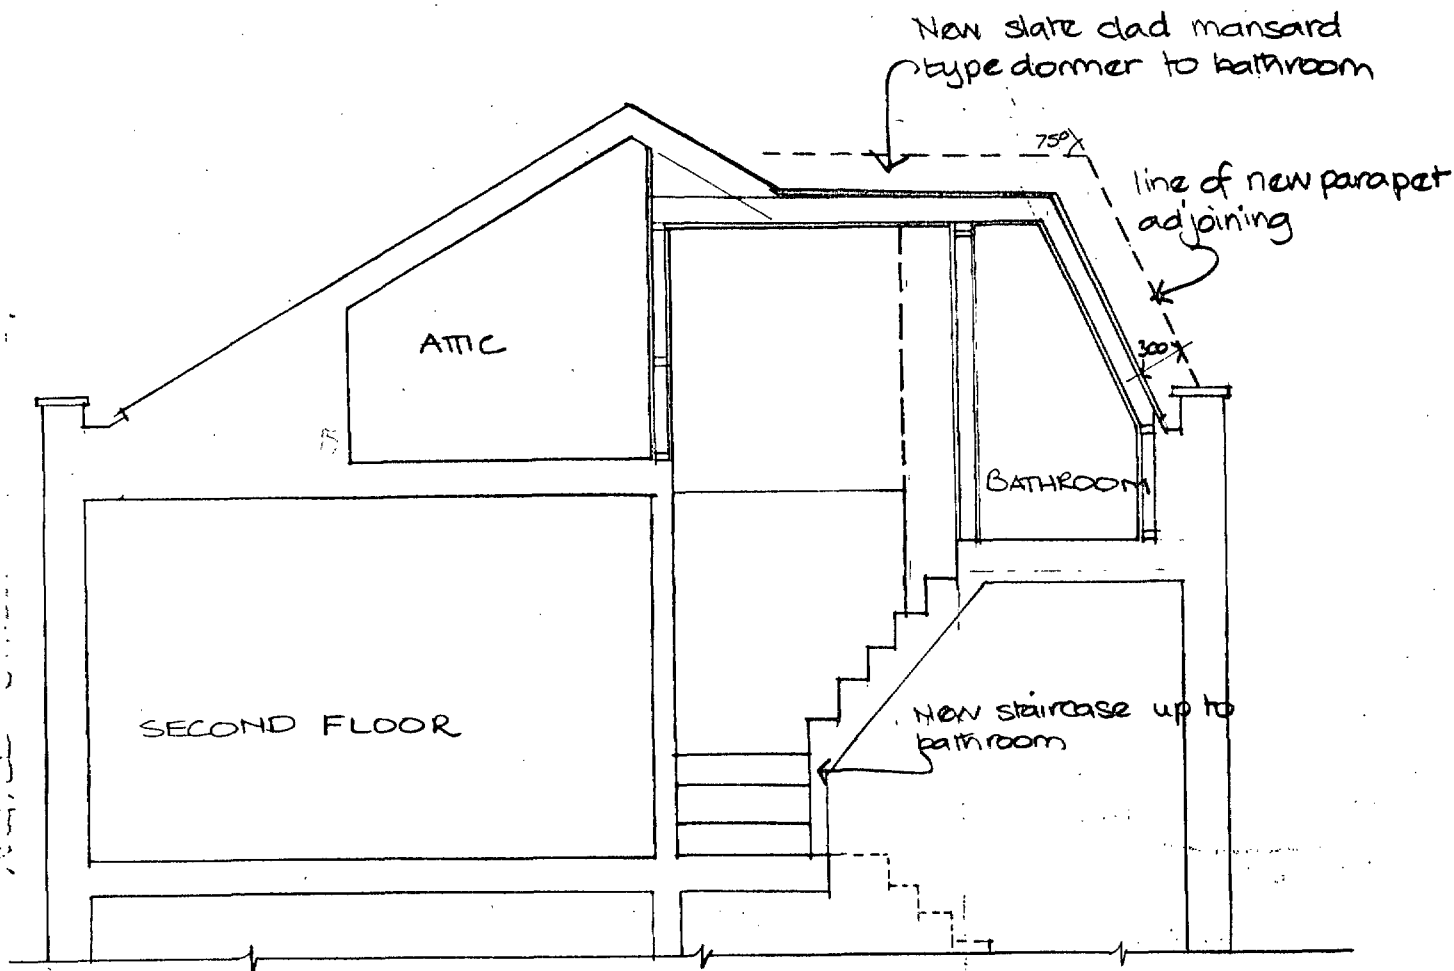


CTP/L14/12 / C / 30645^(R2)
HB 2468^(R2)

LONDON BOROUGH OF CAMDEN
TOWN AND COUNTRY PLANNING ACTS
- 5 NOV 1980
PLANS ~~NOT APPROVED~~ APPROVED
ON BEHALF OF THE COUNCIL

PLANNING AND COMMUNICATIONS
DEPARTMENT
CAMDEN
21 OCT 1980
VOL _____ NO _____
ACK _____
REFERRED TO _____

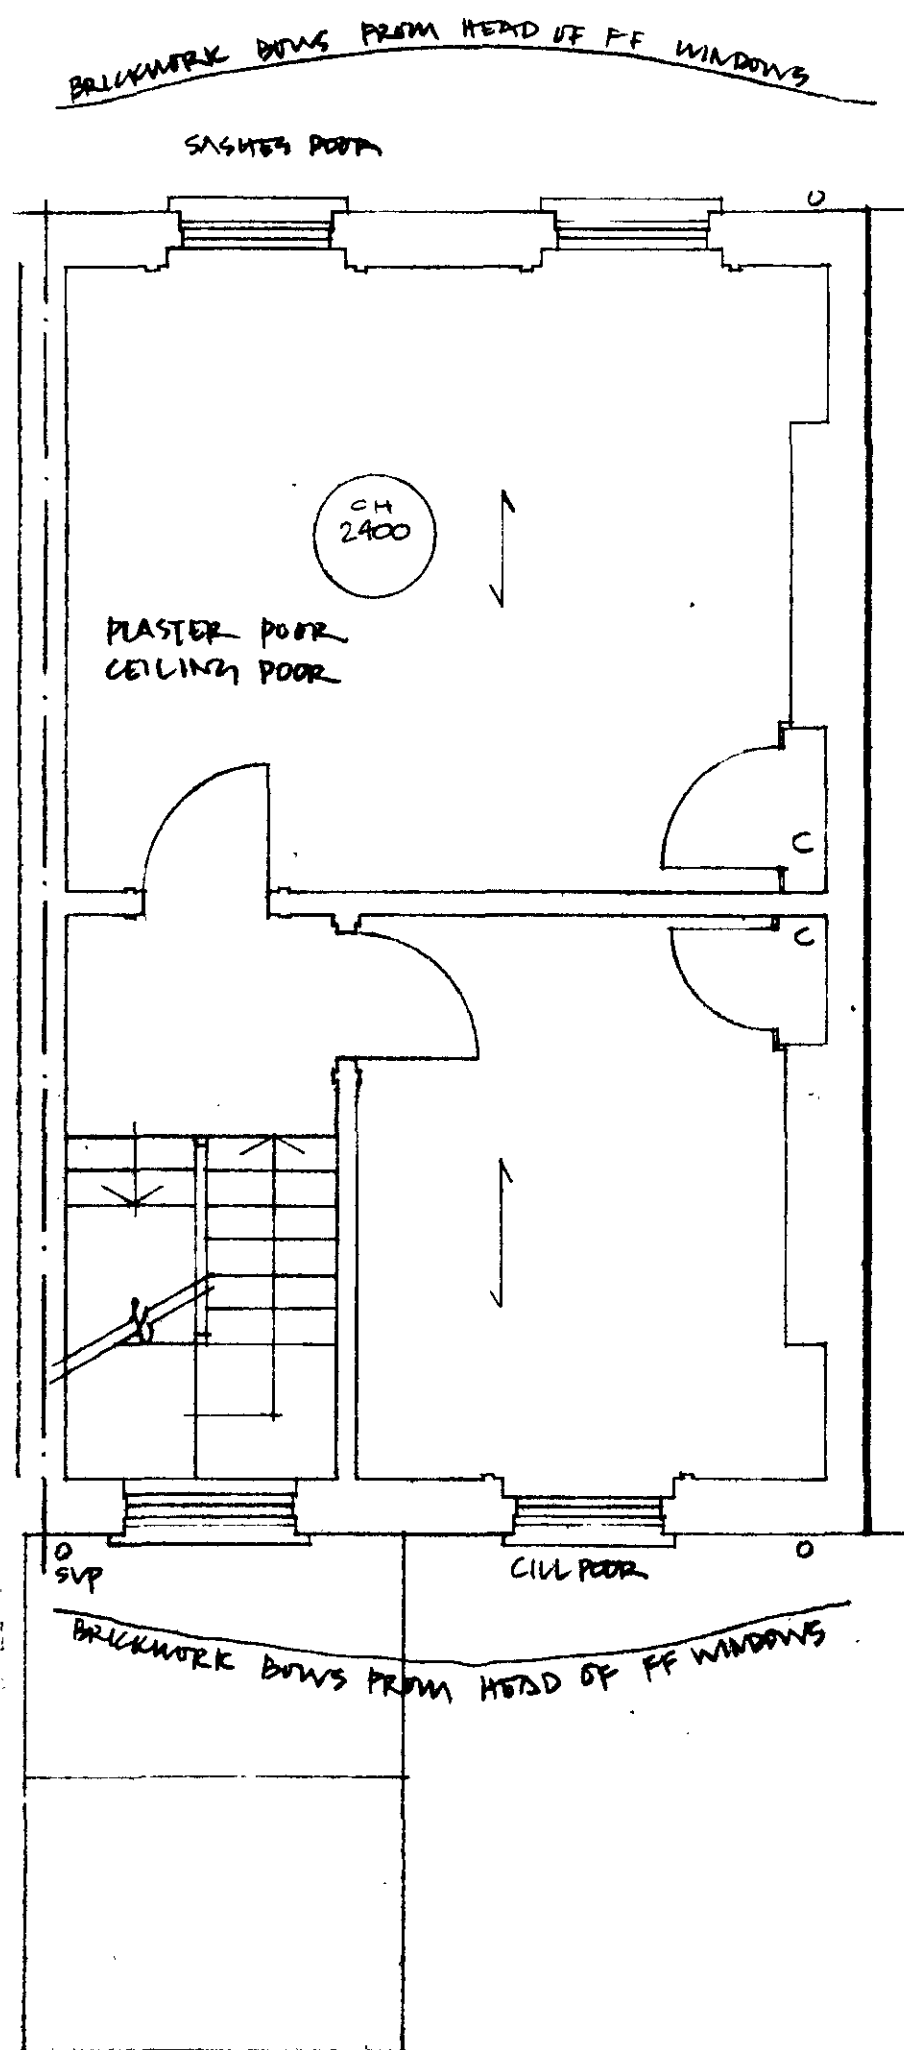

SECOND FLOOR

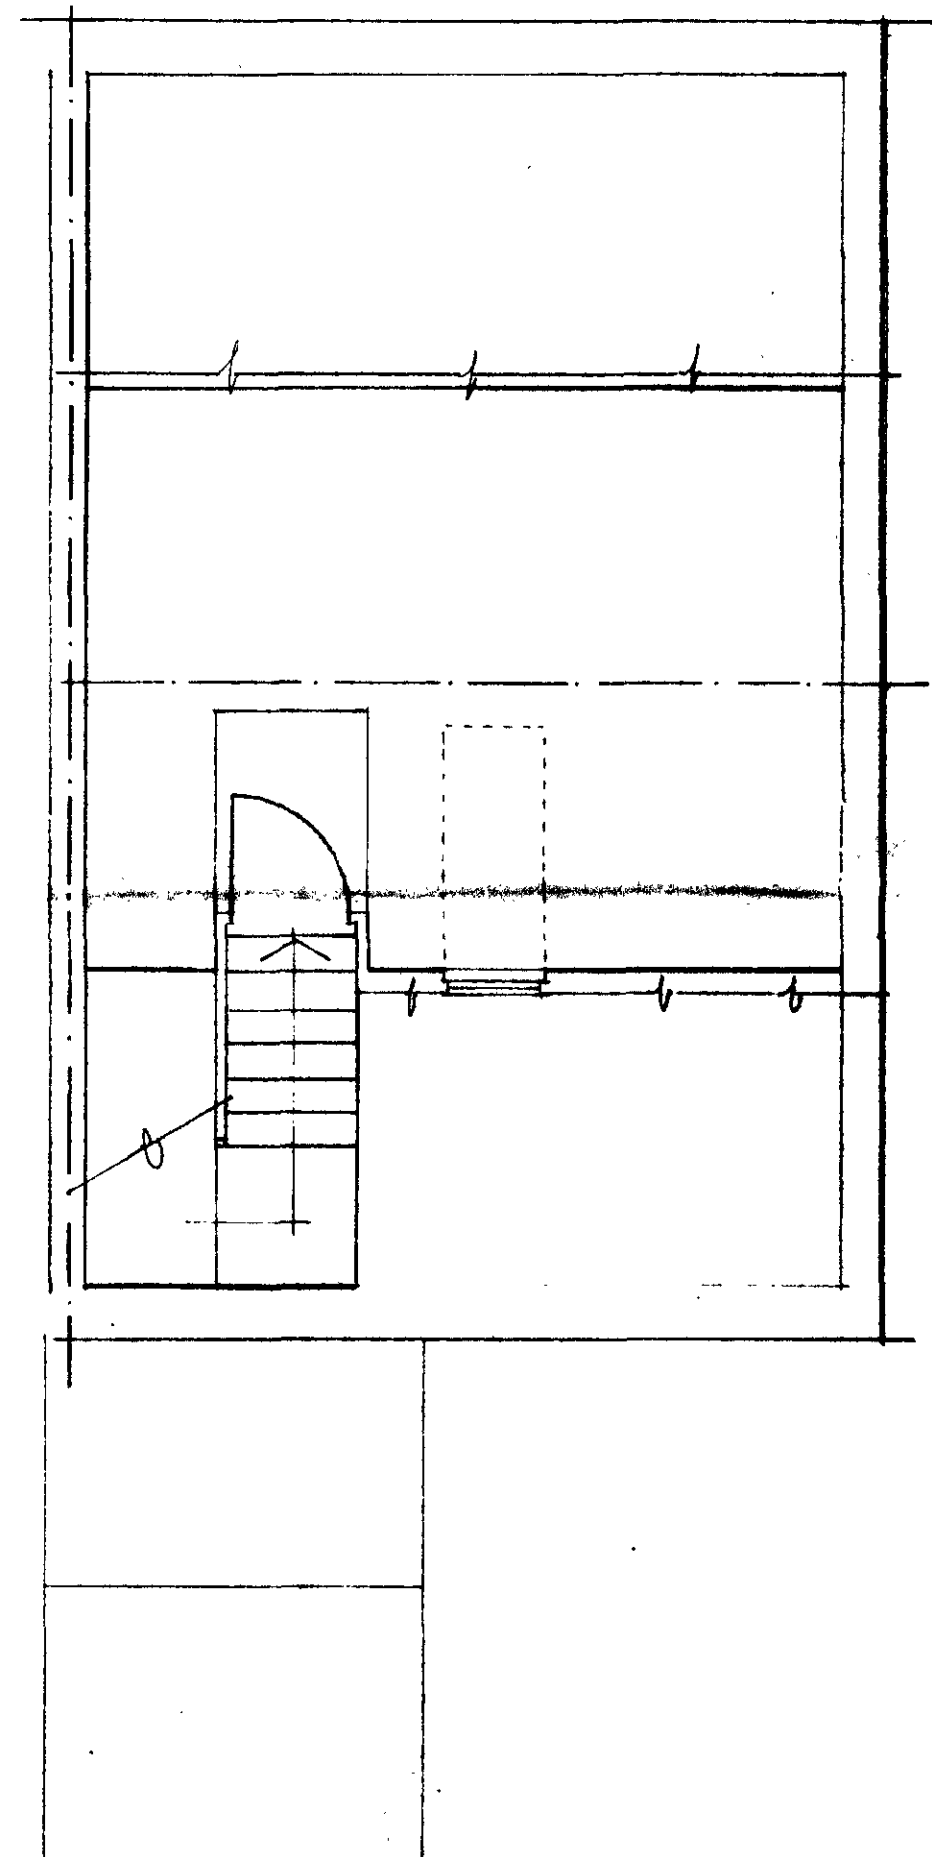


ATTIC FLOOR




REAR ELEVATION

NOTES	
REVISIONS	
LONDON BOROUGH OF CAMDEN TOWN AND COUNTRY PLANNING ACTS - 5 NOV 1980 APPROVED PLANS NOT APPROVED ON BEHALF OF THE COUNCIL	
CLIENT	Community Housing Assoc.
JOB TITLE	30 ARGYLE STREET WC1
DRAWING	FLOOR PLANS & ELEVATION SURVEY AS EXISTING
SCALE 1:50	CHECKED 8 4 80
DRAWN RCP	DATE
Anthony Richardson + Ptns ARCHITECTS 36 OVAL ROAD LONDON NW1 01-267 5681	
DRAWING No.	
930 / 30AS / 04	


CTP/L14/12 / c 20645 20
115246

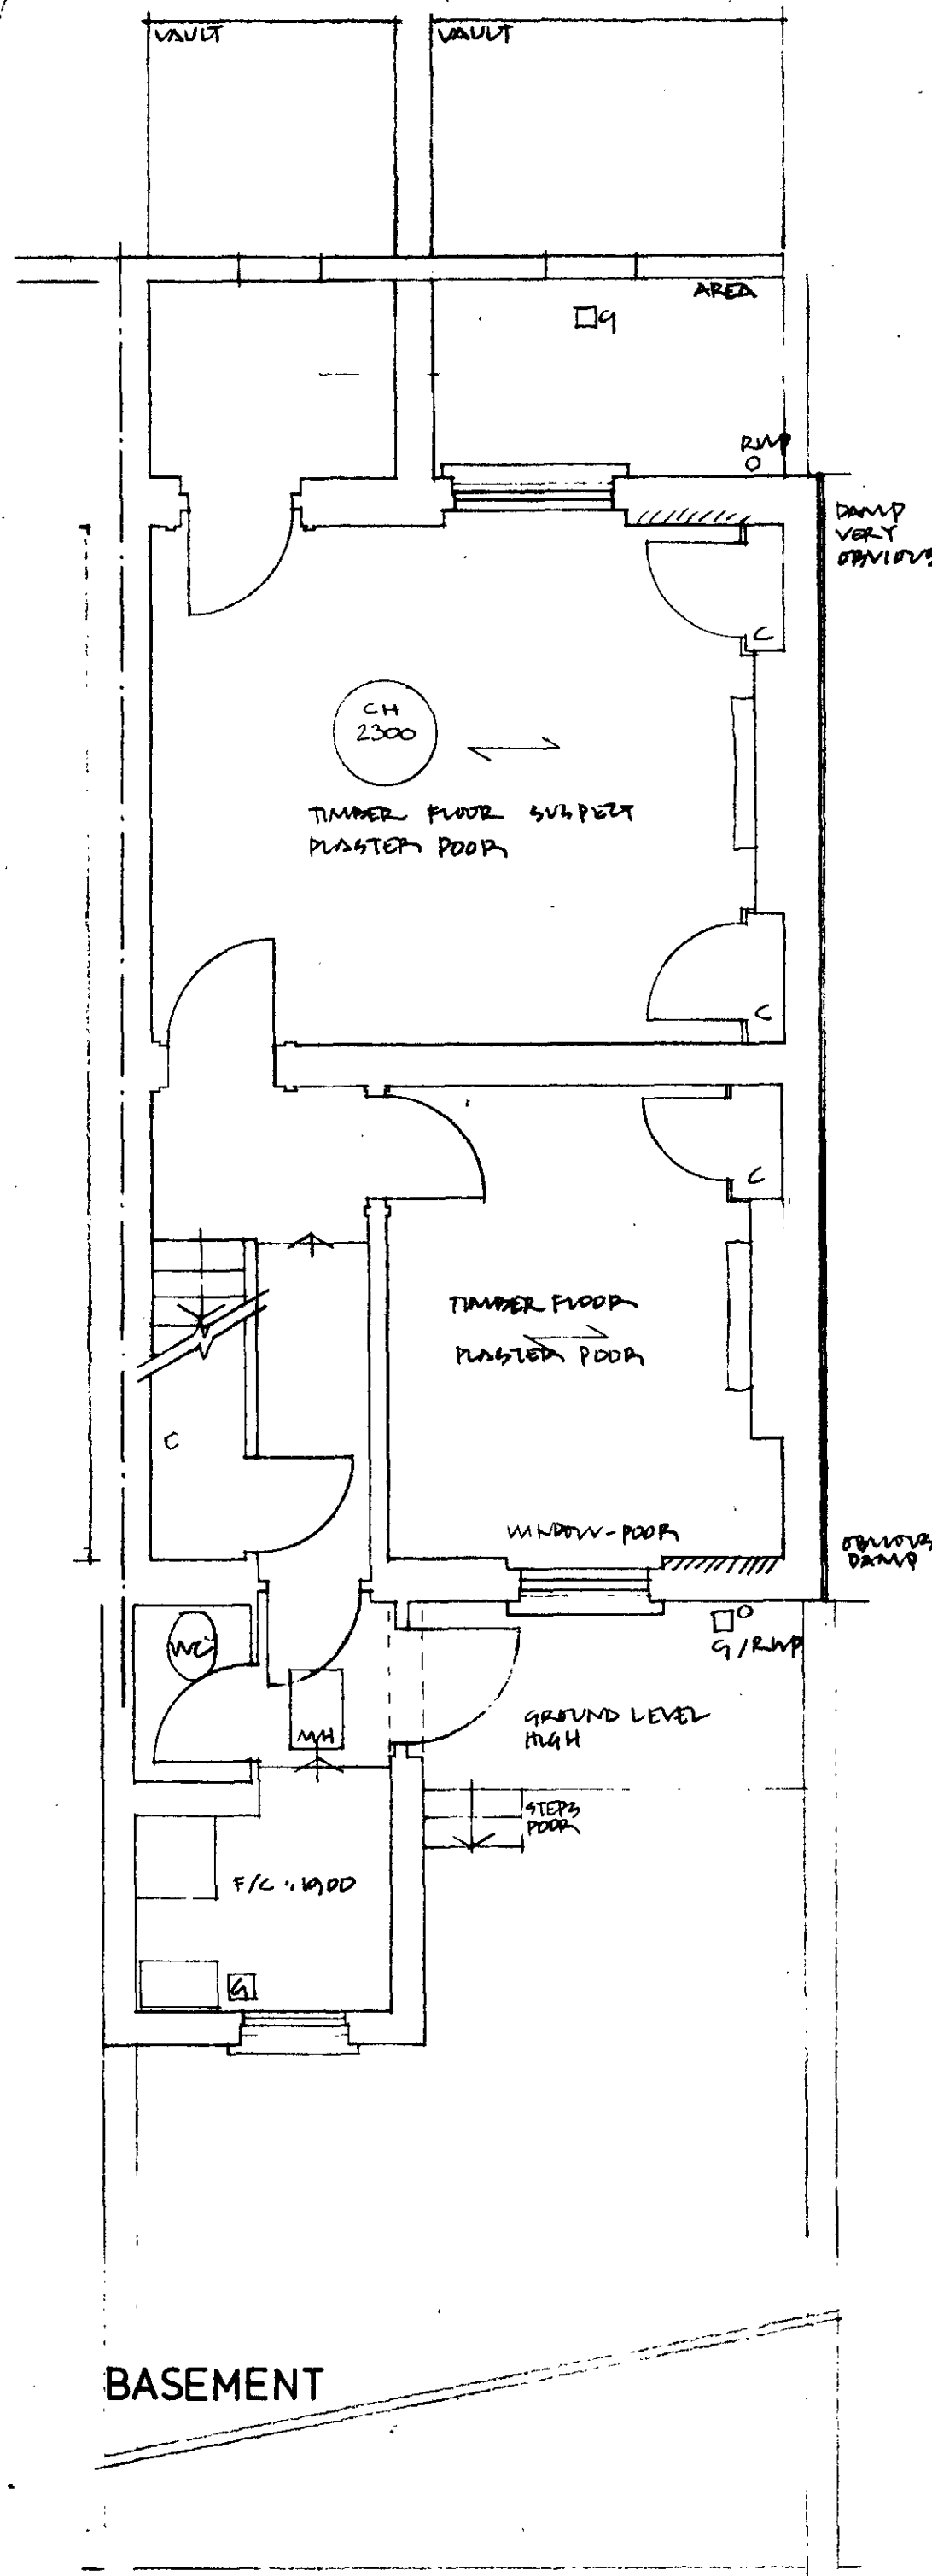

BASEMENT

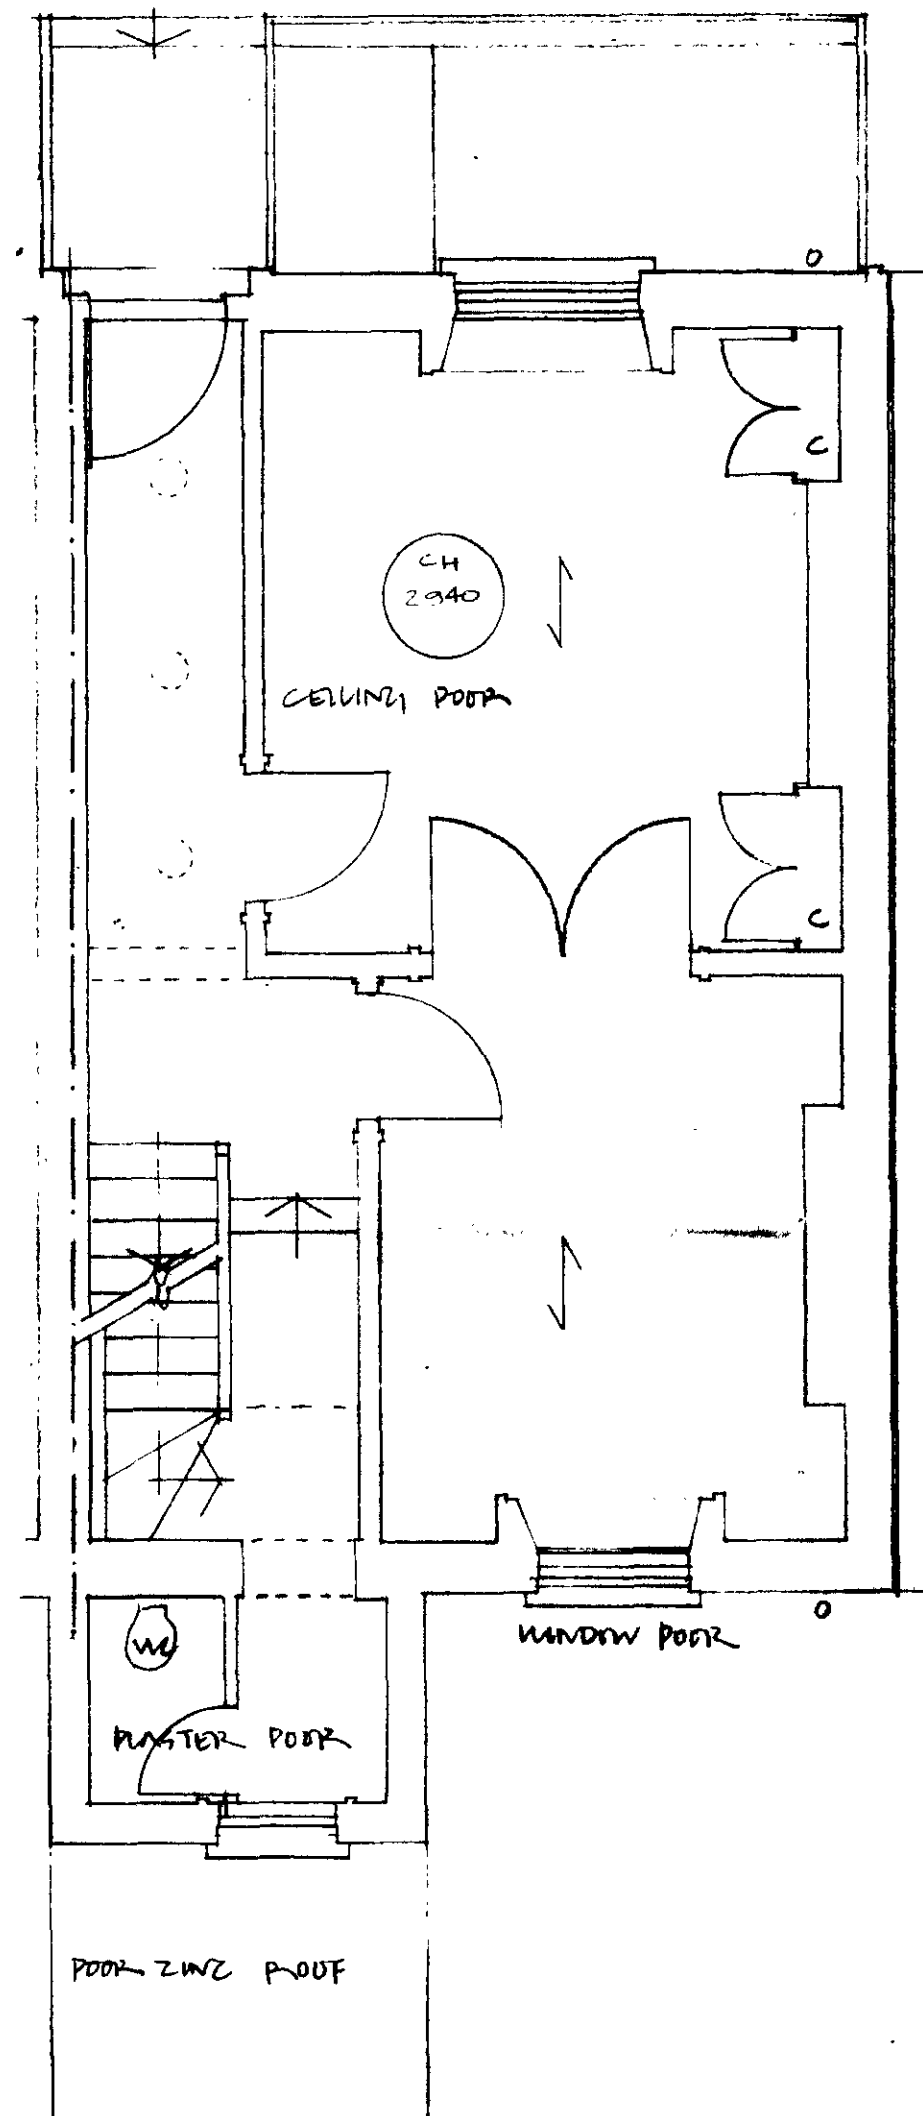

GROUND FLOOR

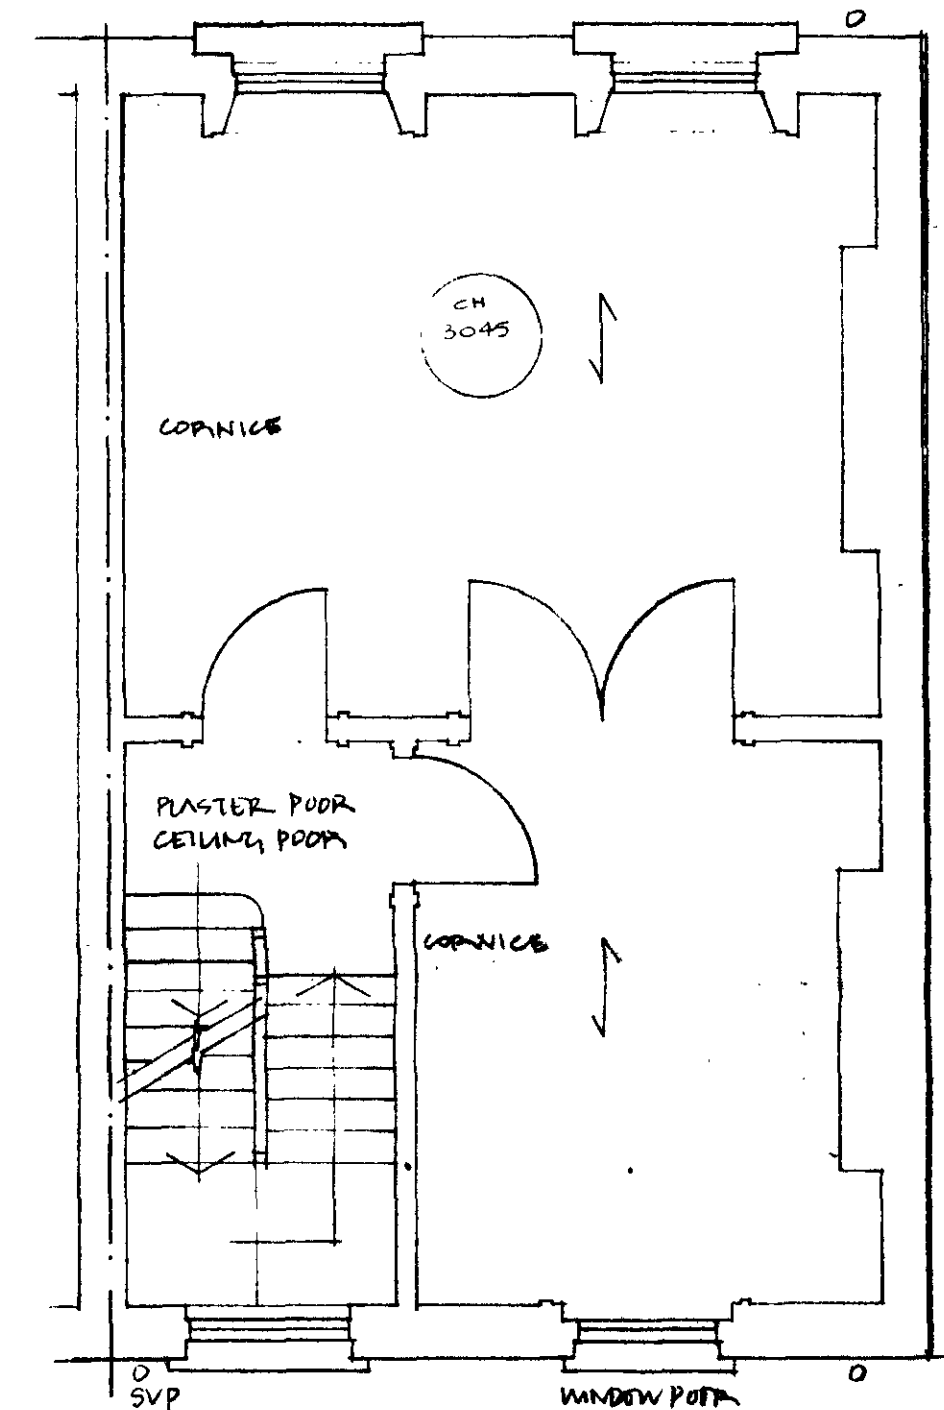

FIRST FLOOR

CTP/K/14/12 /C / 30645 (R)
HB 2468 (R)

NOTES	
REVISIONS	
LONDON BOROUGH OF CAMDEN TOWN AND COUNTRY PLANNING ACTS - 5 NOV 1980 APPROVED PLANS NOT APPROVED ON BEHALF OF THE COUNCIL	
CLIENT	Community Housing Assoc.
JOB TITLE	30 ARGYLE STREET WC1
DRAWING	FLOOR PLANS SURVEY AS EXISTING
SCALE	CHECKED
1:50	
DRAWN	DATE
RP	8 4 80
Anthony Richardson + Partners ARCHITECTS 30 OVAL ROAD LONDON NW1 01-267 5681	
DRAWING No.	
930 / 30AS / 03	

