

No 175

All Existing Openings
Across Party Walls
to be bricked-up

No 177

Subdivision of Rear
Space not yet determined.
To remain open for
immediate future.

No 179

TP8701919
61610184
HB8770265

PETER DAVIDSON


175 - 179 Kings Cross Rd
Alterations & Additions
to Existing Buildings
GROUND FLOOR PLAN
175 - 179

Scale 1:50

Date

20 MAY 1987

01

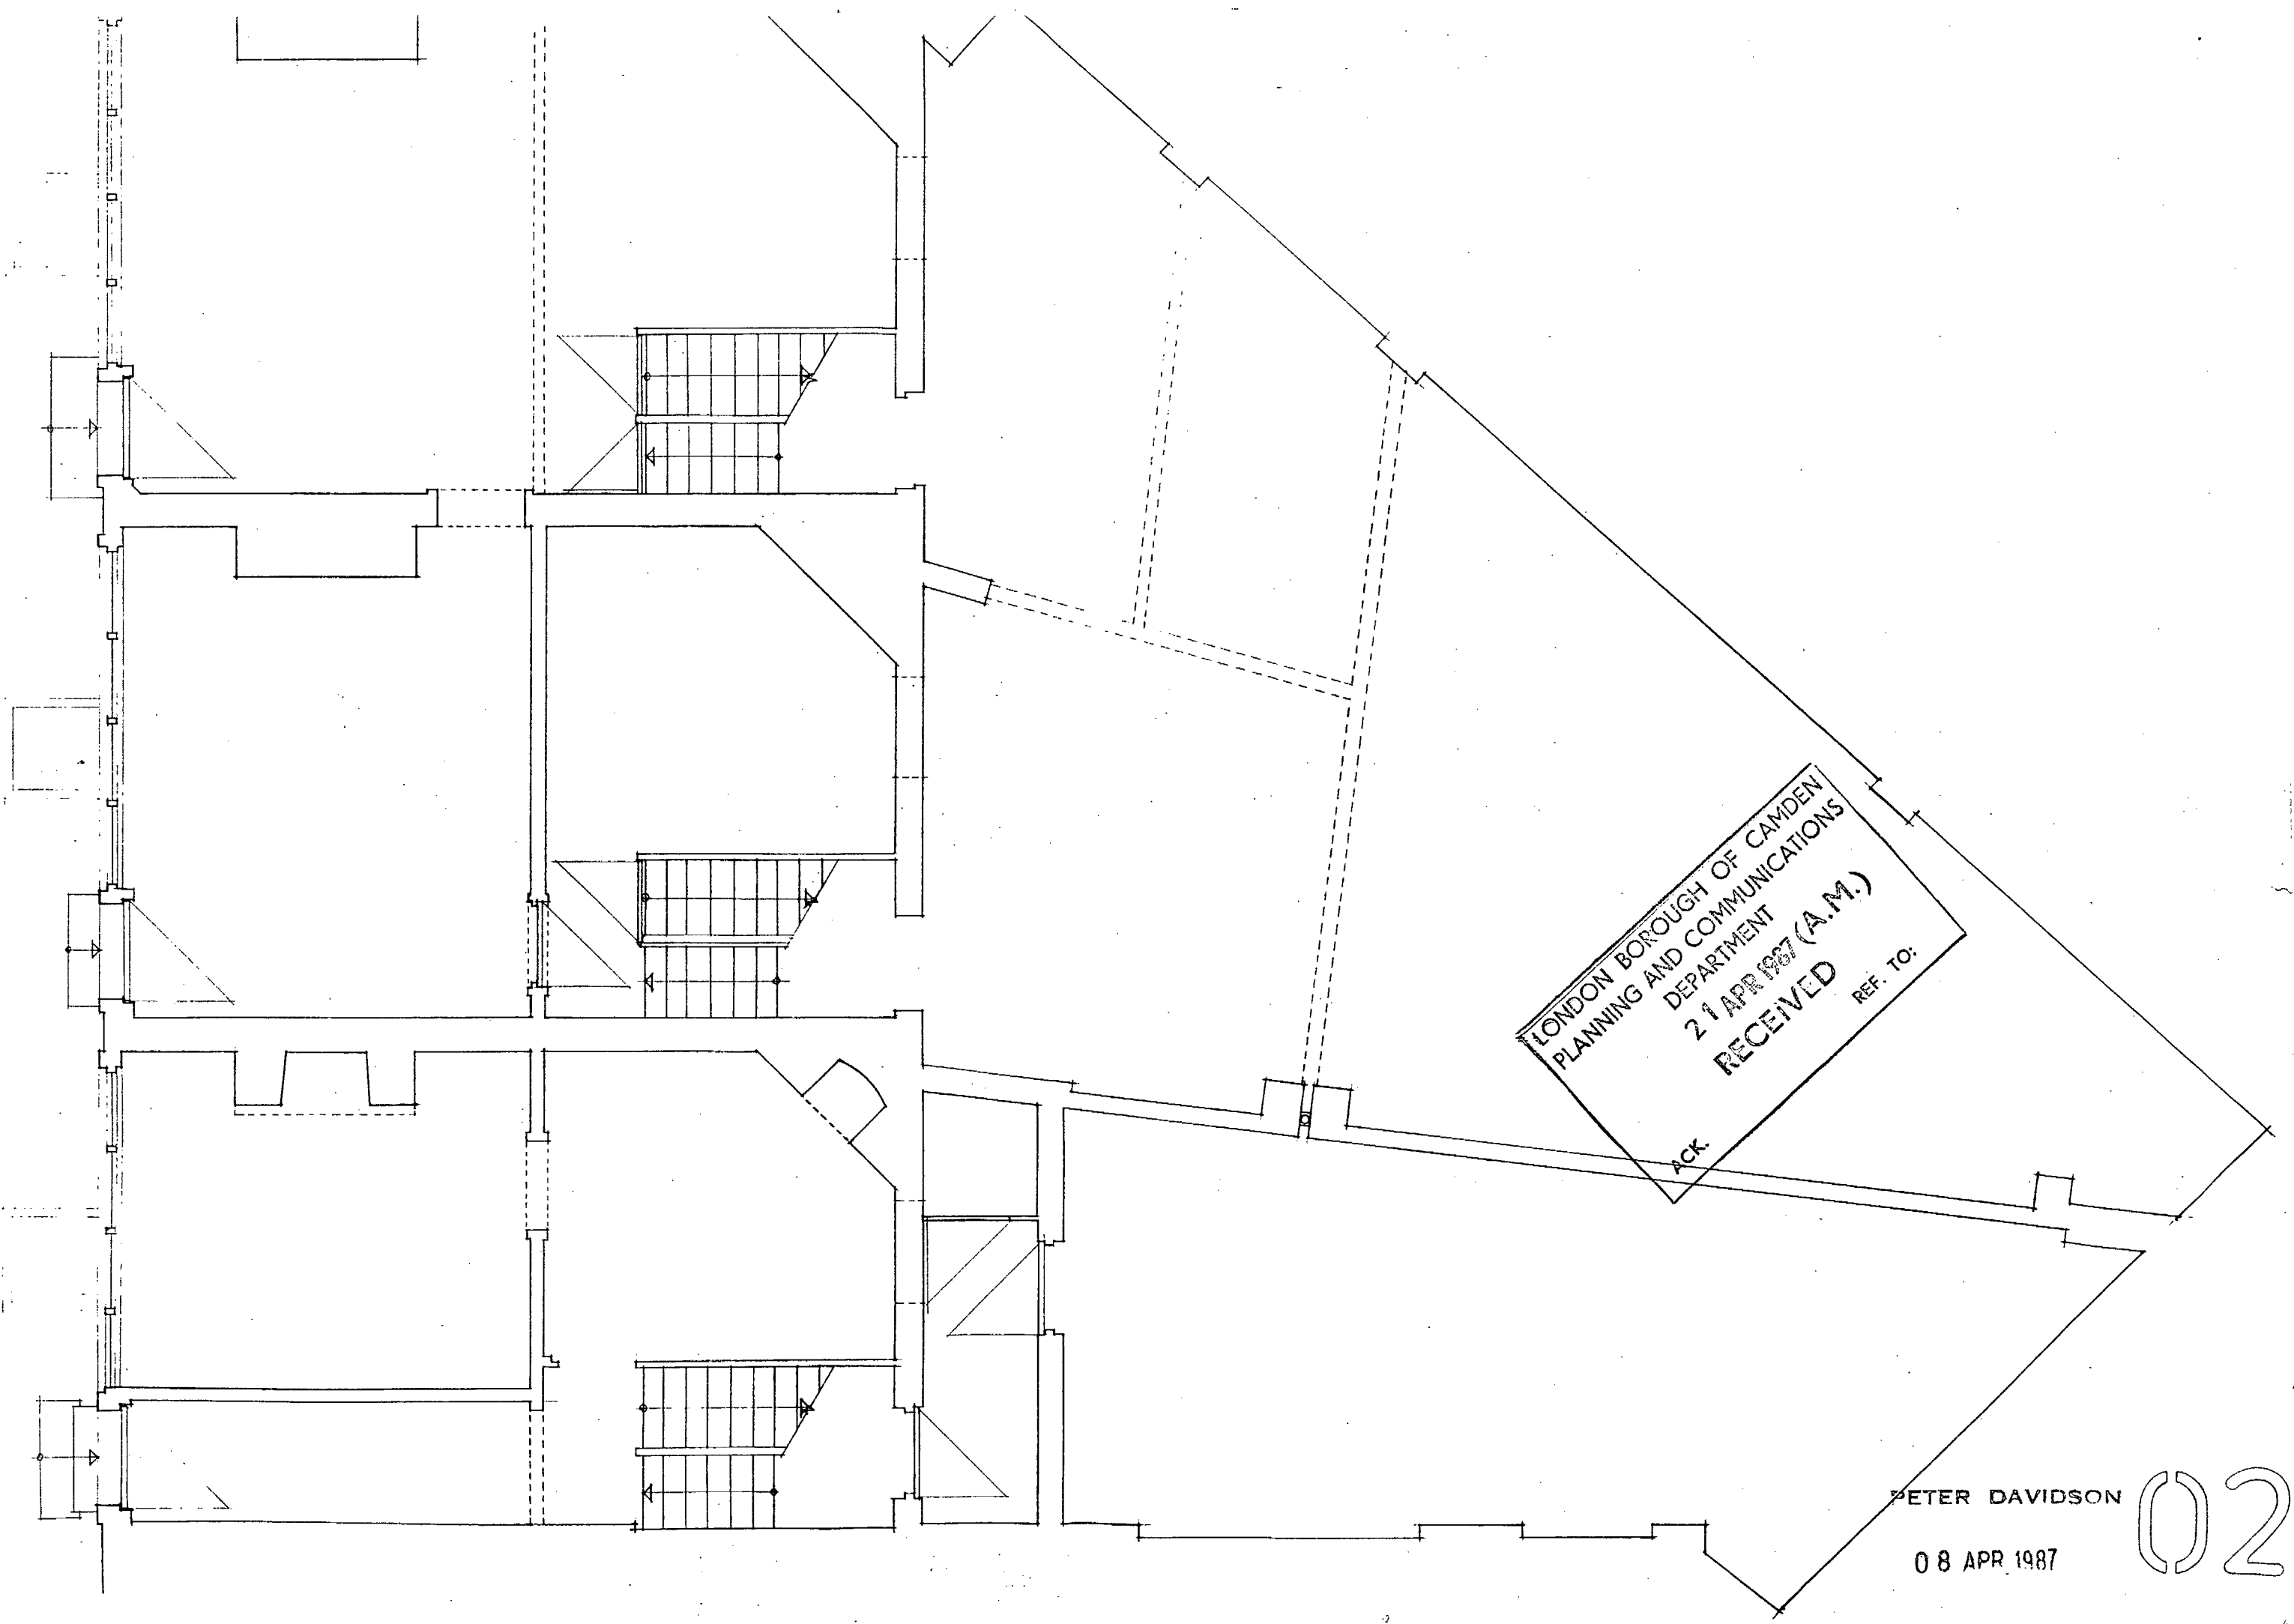


LONDON BOROUGH OF CAMDEN
PLANNING AND COMMUNICATIONS
21 APR 1987 (A.M.)
RECEIVED
ACK.
REF. TO:

PETER DAVIDSON

08 APR 1987



02

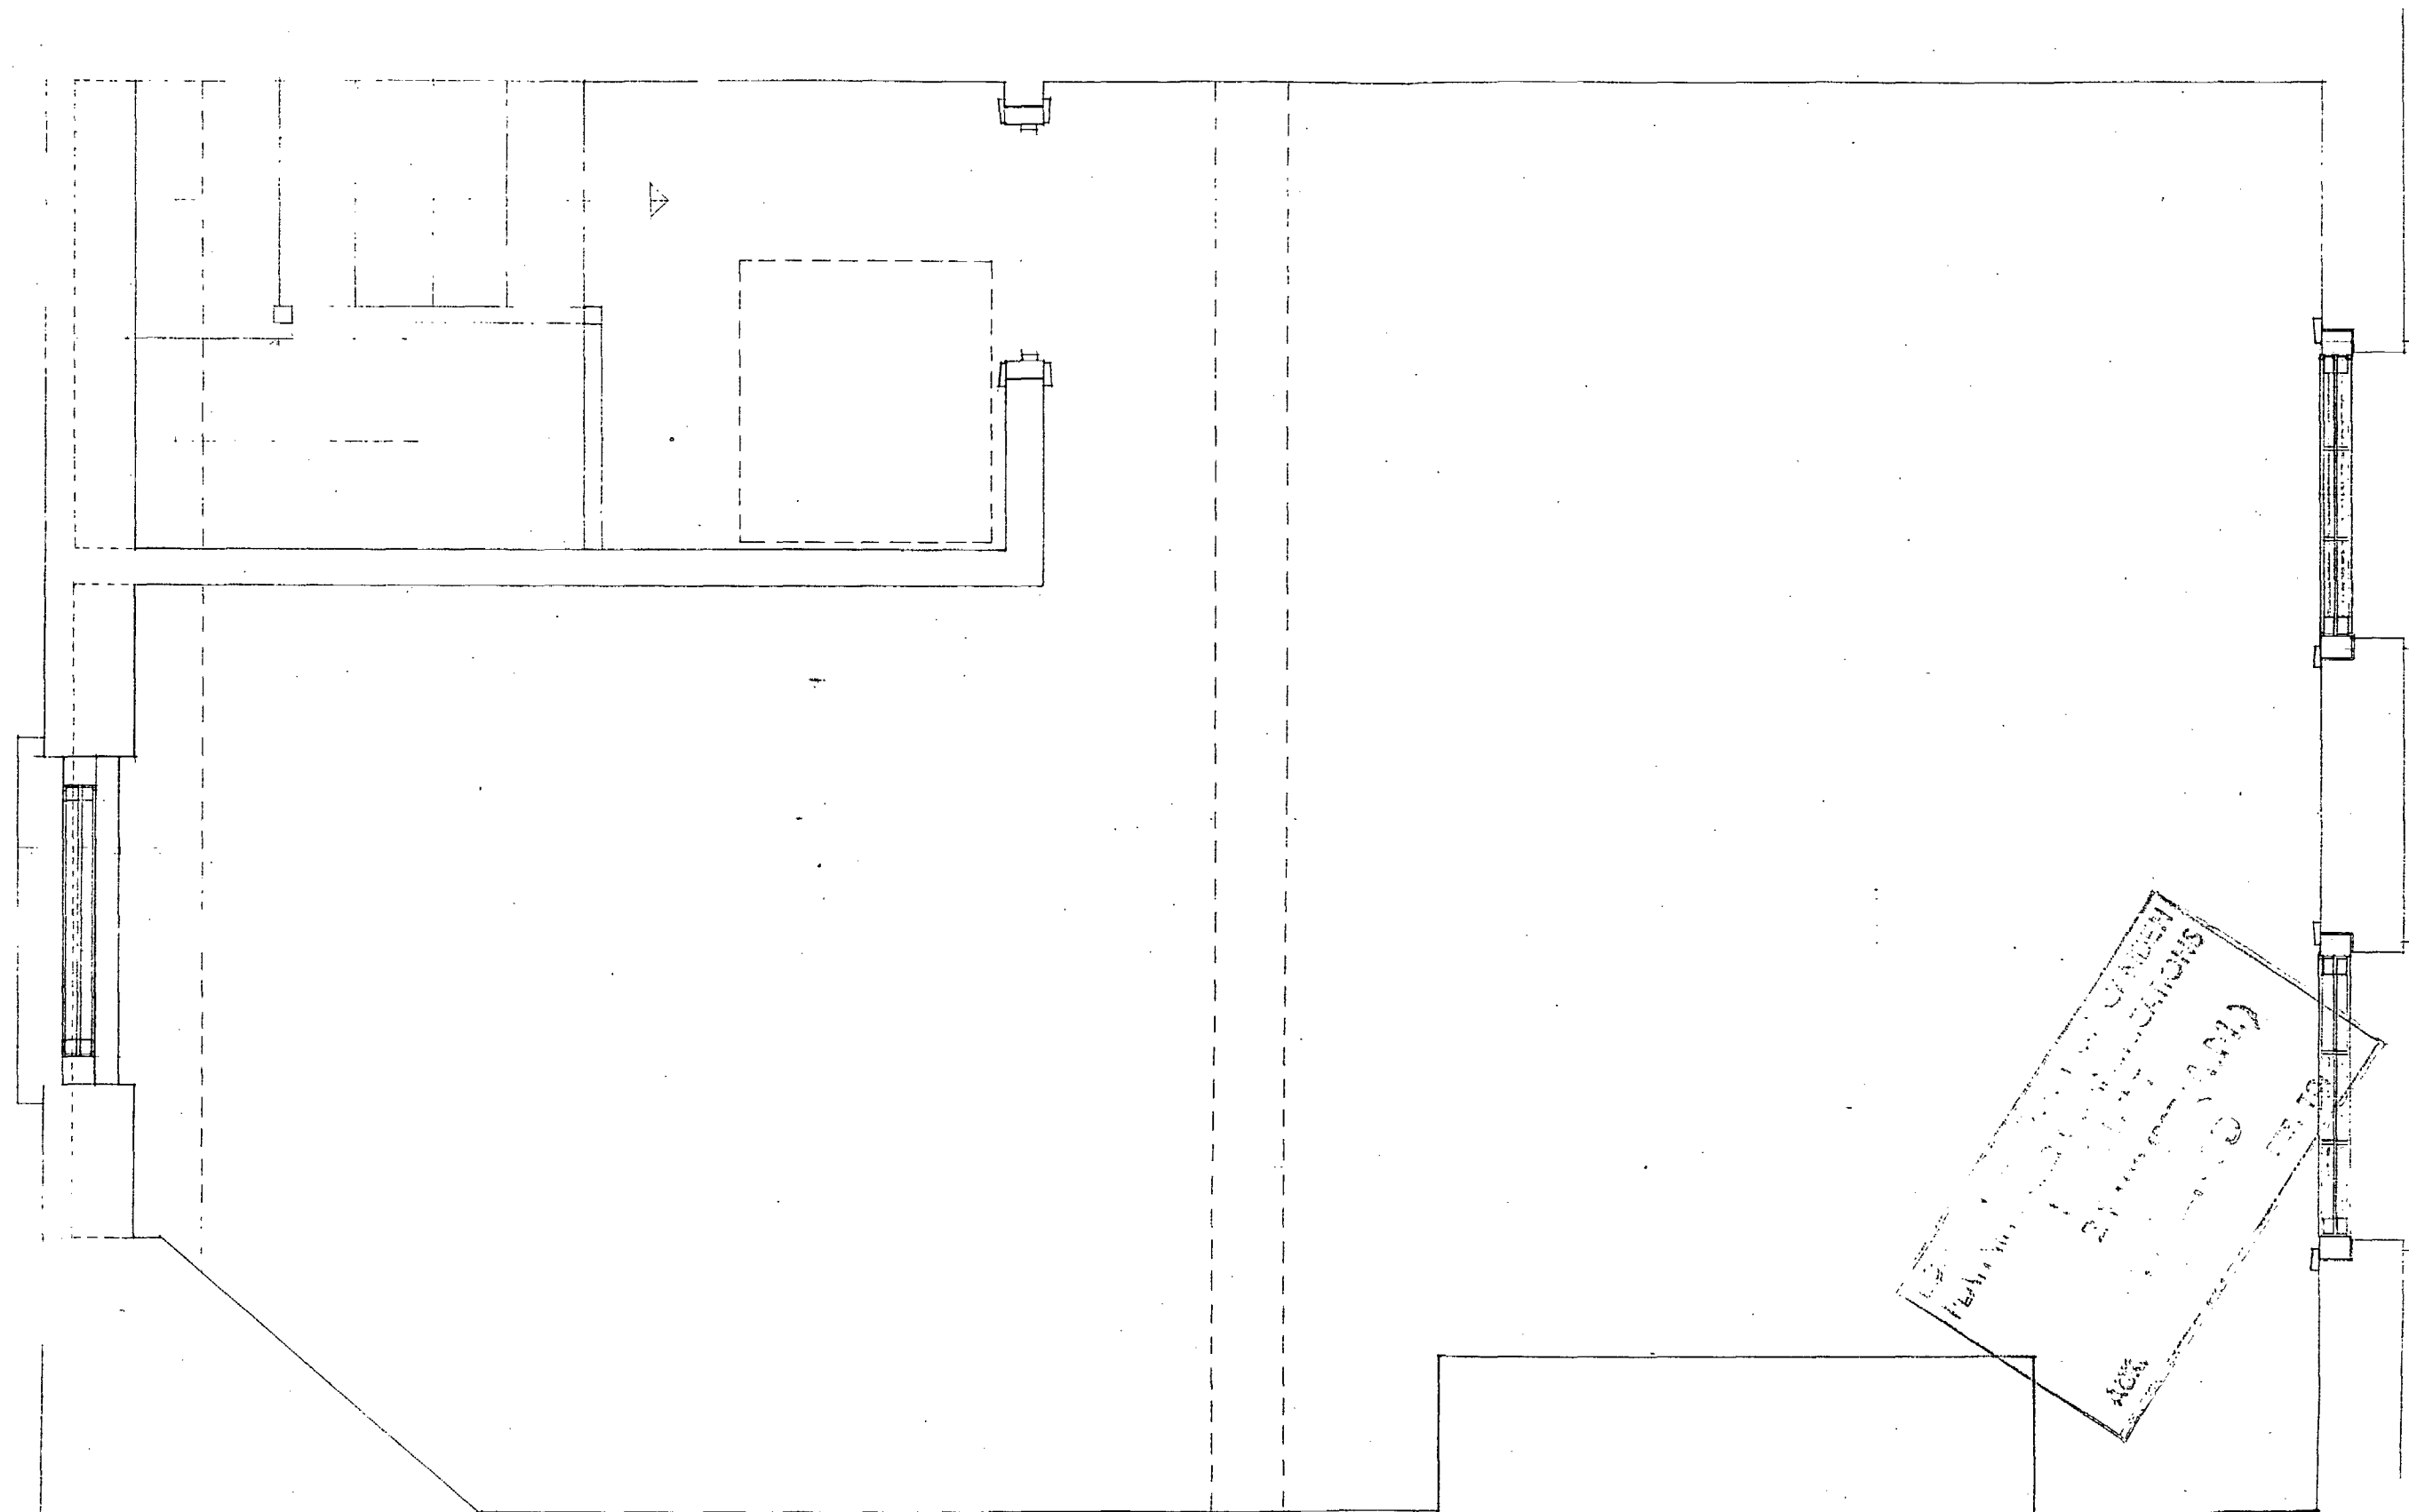


PETER DAVIDSON

08 APR 1997

07

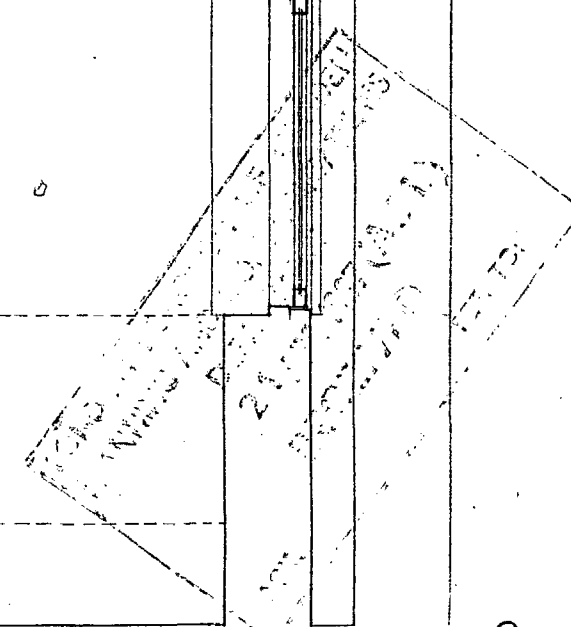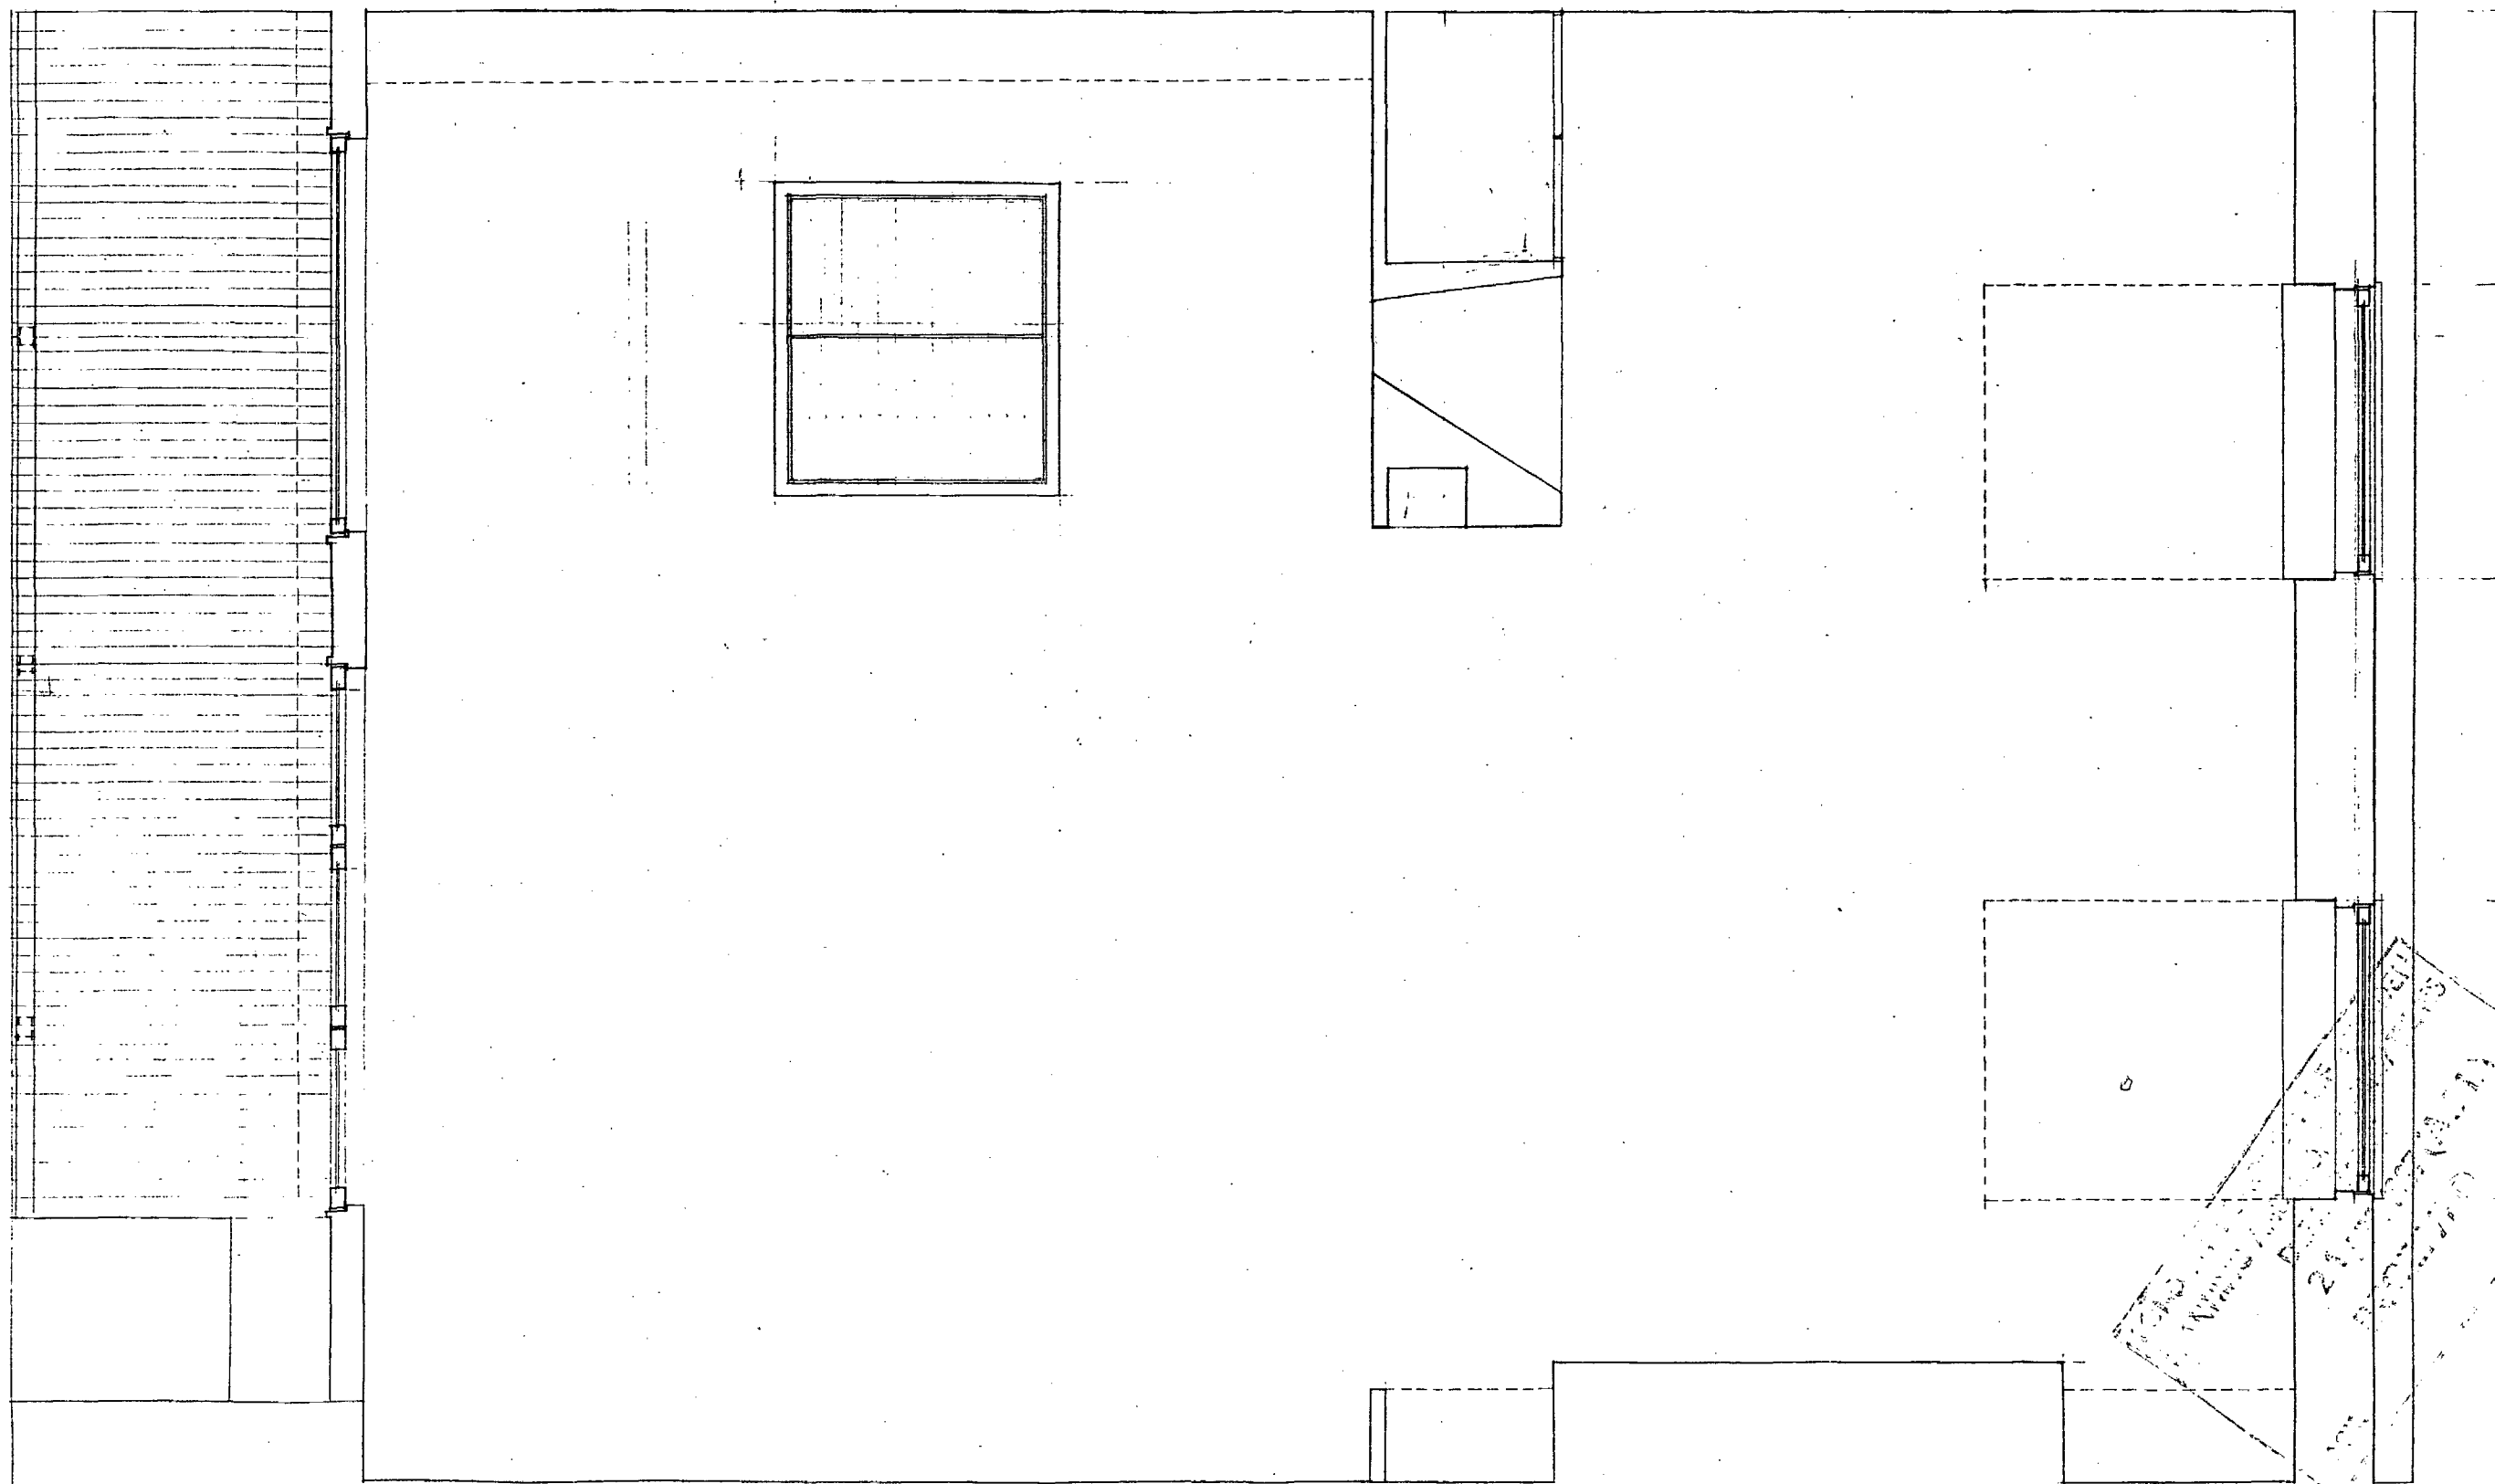

PETER DAVIDSON
08 APR 1967

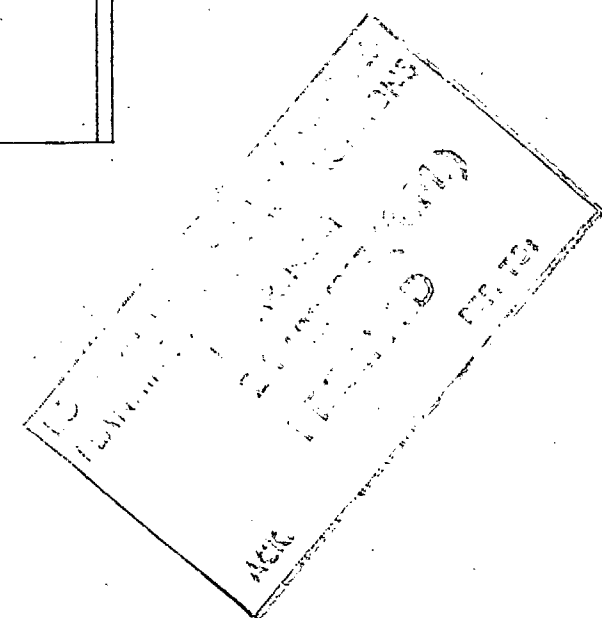

PETER DAVIDSON

08 APR 1987

06



TP 87 01919 1
HB 87 70265 1

PETER DAVIDSON

175-179 Kings Cross Rd
Alterations + Additions
To Existing Buildings
STREET ELEVATION
PROPOSED

Scale 1:50
Date

20 MAY 1987

05



TP 87 01919
HB 87 70265


PETER DAVIDSON

175-179 Kings Cross Rd
Alterations & Additions
to Existing Buildings
REAR ELEVATION
EXISTING

Scale 1:50
Date

20 MAY 1987

06

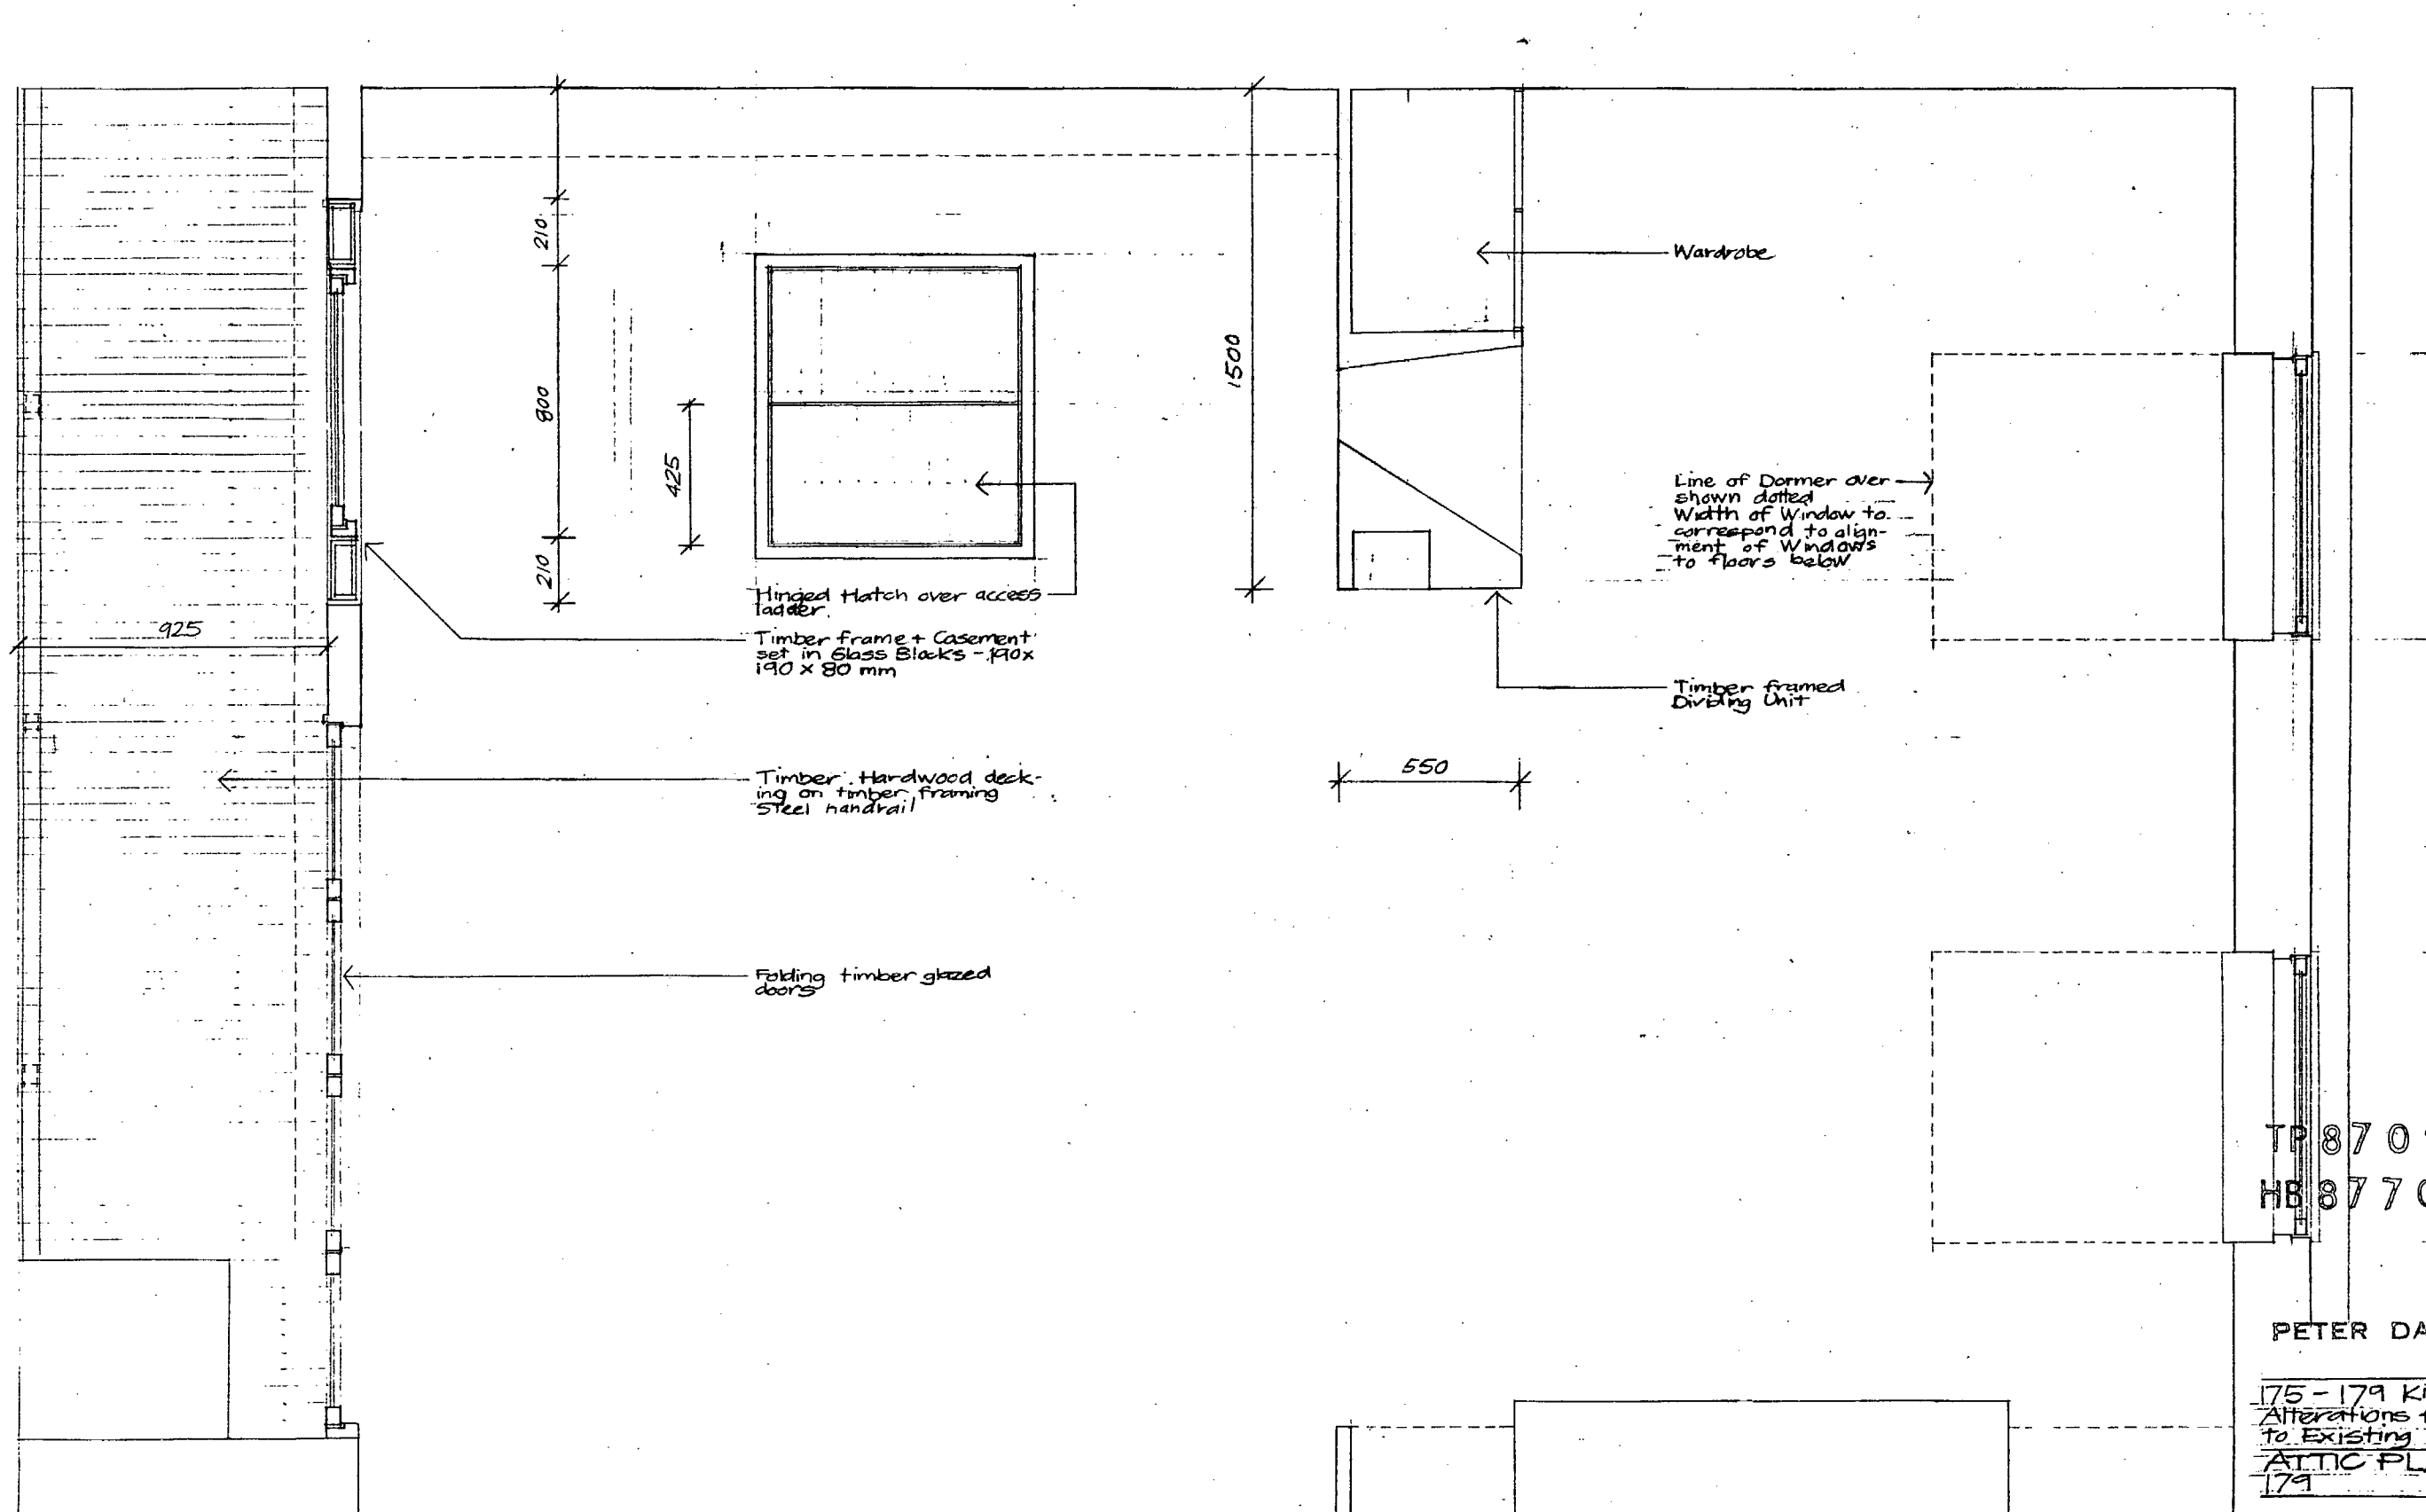

TP 87 01919


HB 87 70265

PETER DAVIDSON

175 - 179 Kings Cross Rd
Alterations + Additions
to Existing Buildings
ATTIC PLAN
179

Scale 1:20


Date

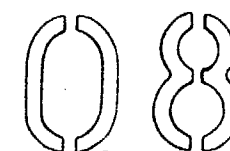


175-179 Kings Cross Rd
 Alterations & Additions
 to Existing Buildings
 ATTIC SECTION
 179

PETER DAVIDSON

TP 87 01919
 HB 87 70265

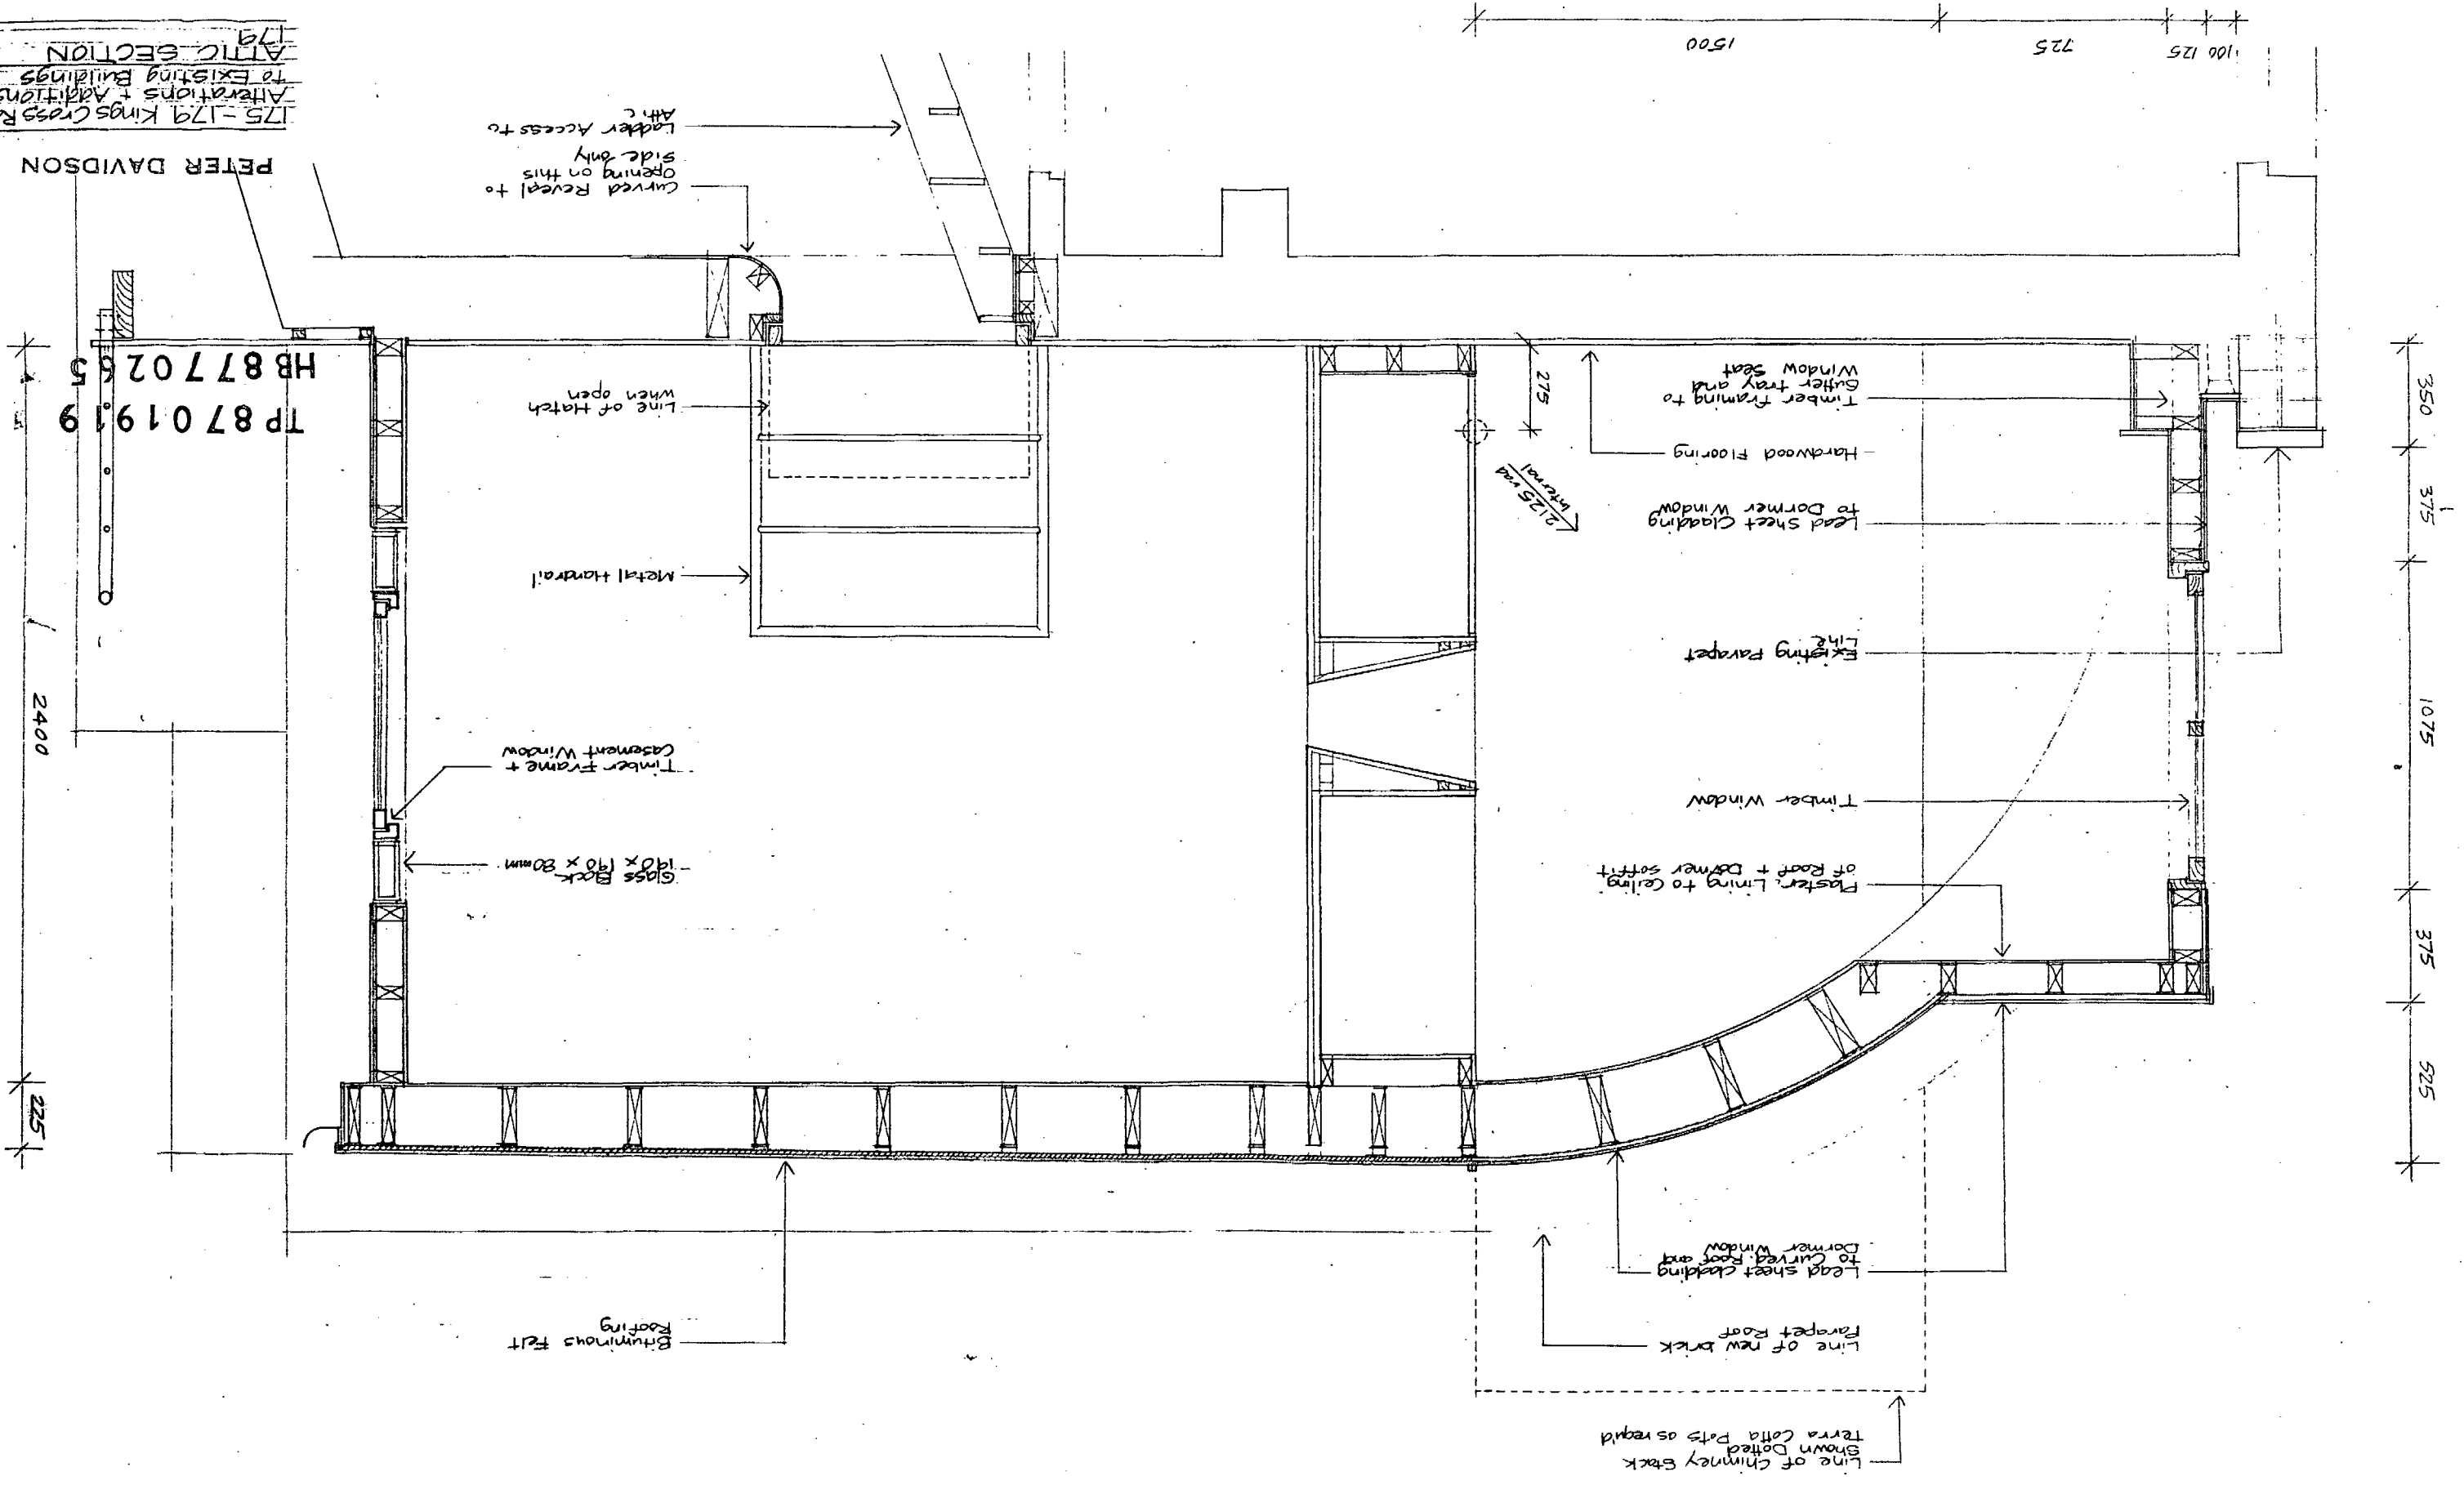

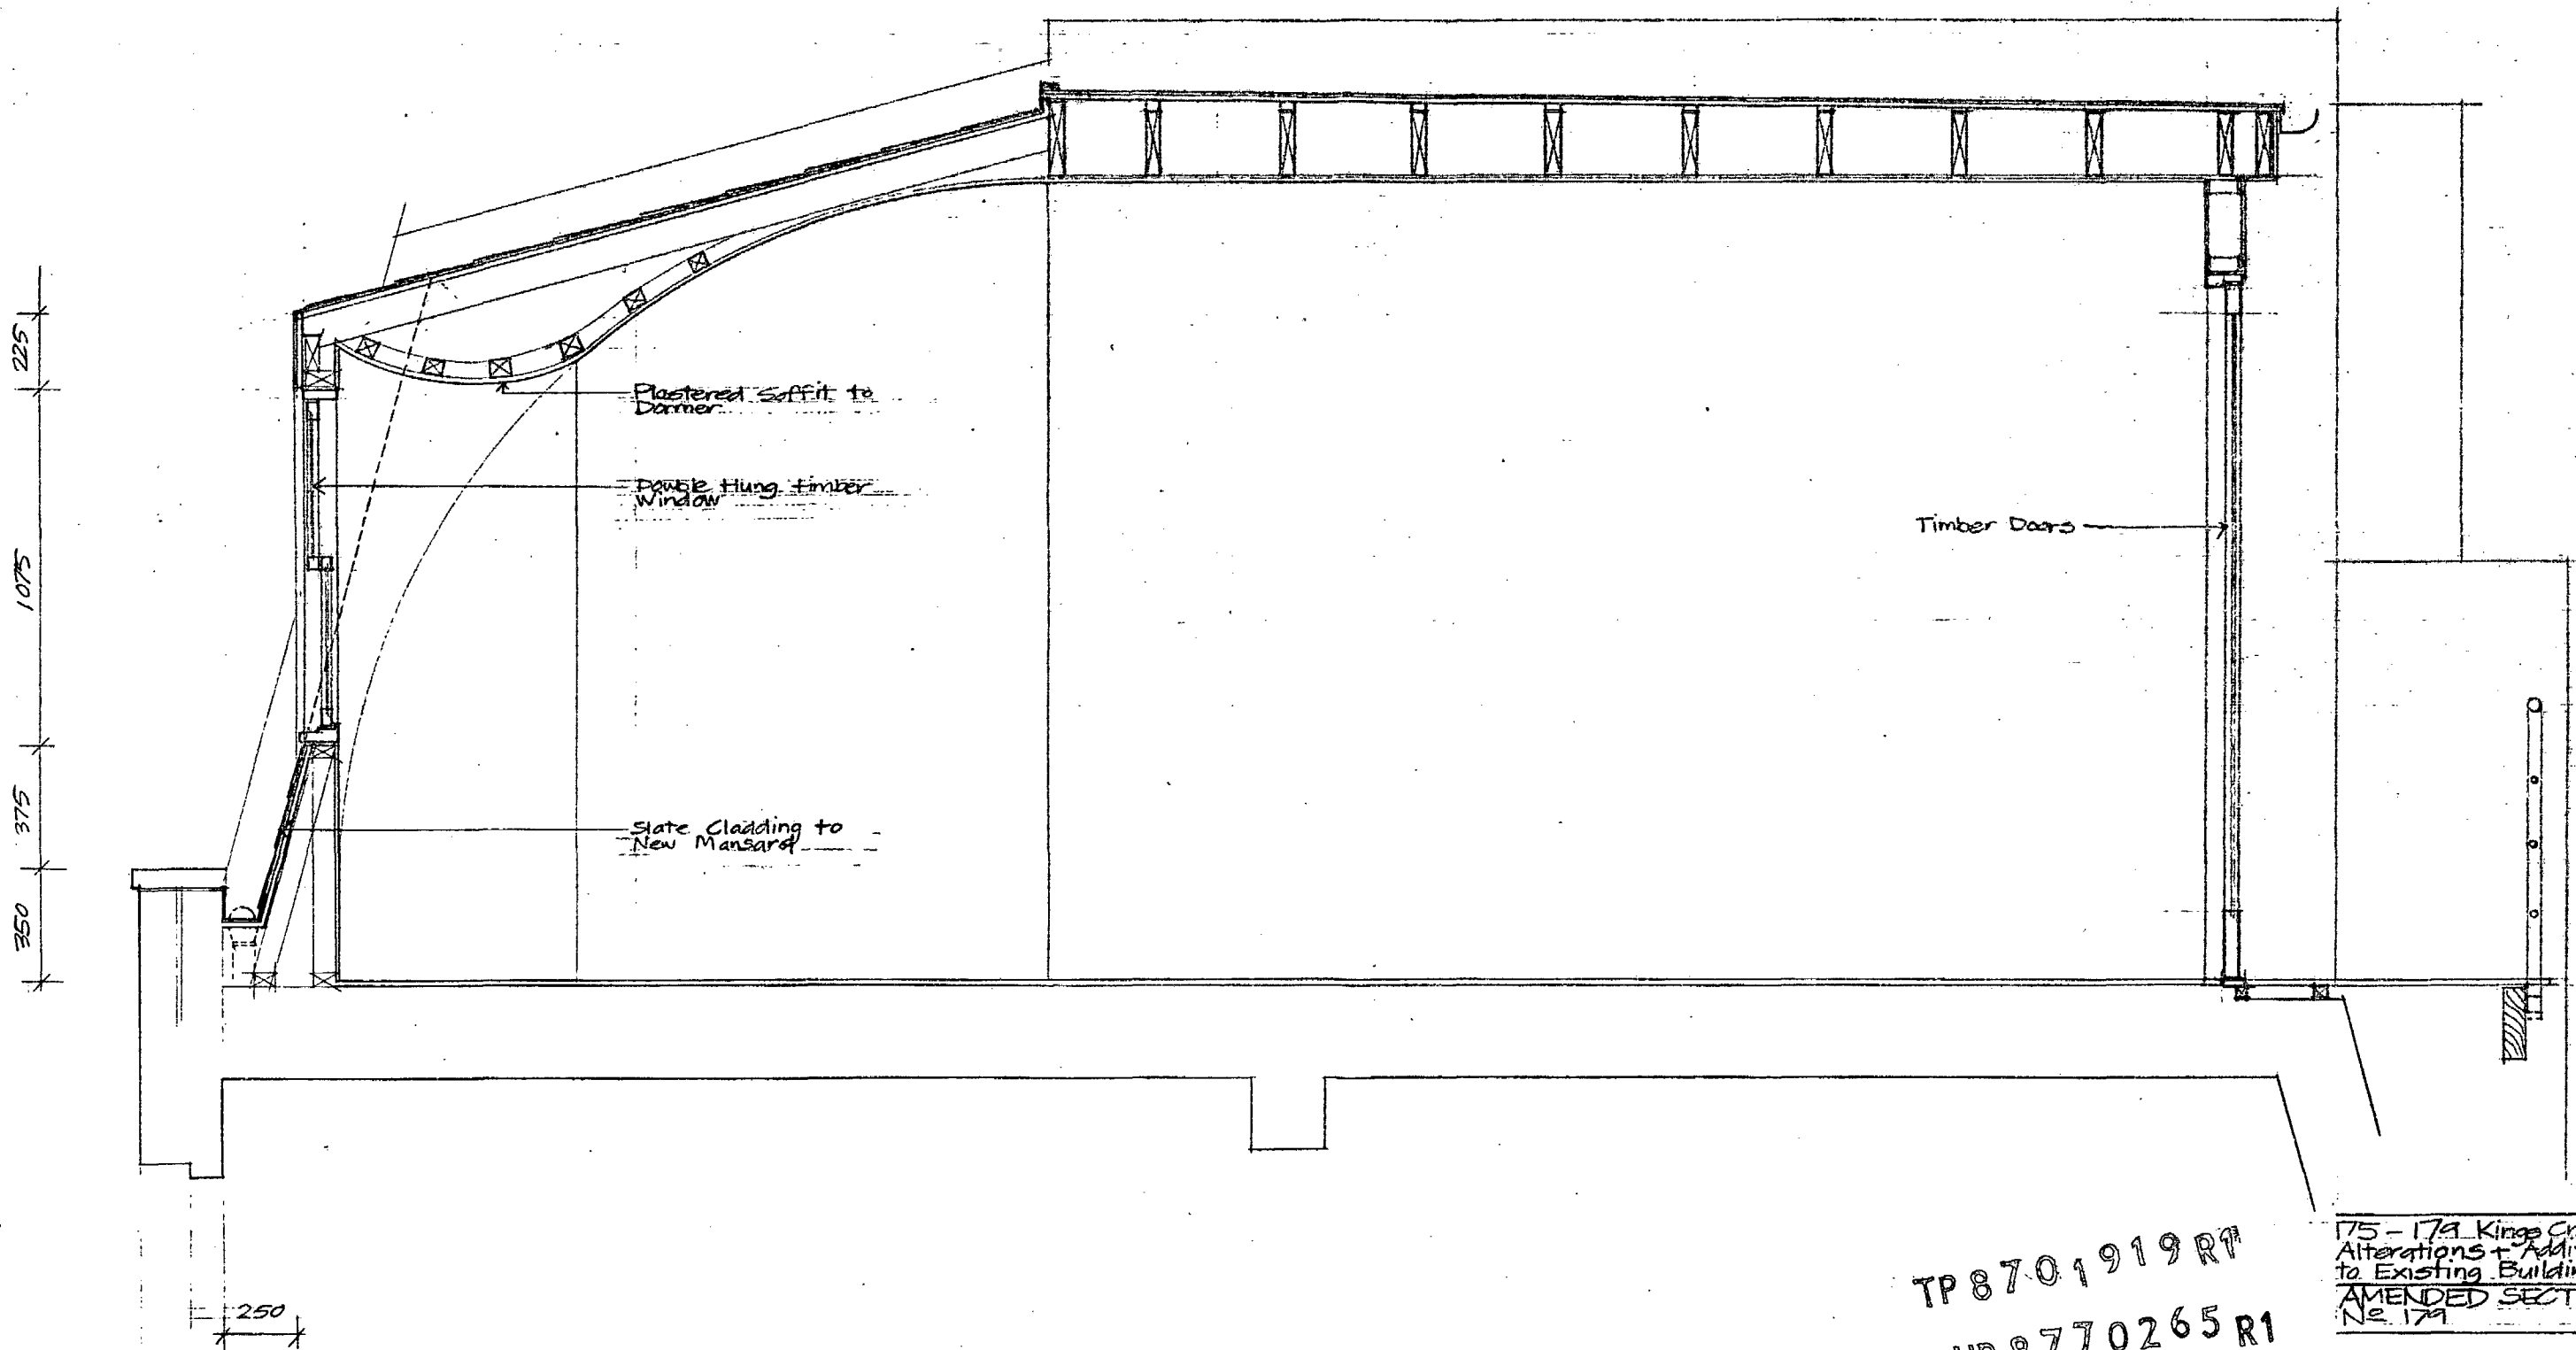

TP 8701919 R1
HB 8770265 R1

175 - 179 Kings Cross Rd
Alterations + Additions
to Existing Buildings
AMENDED SECTION
No. 179

Scale 1:20
Sept 987

10