




second floor plan

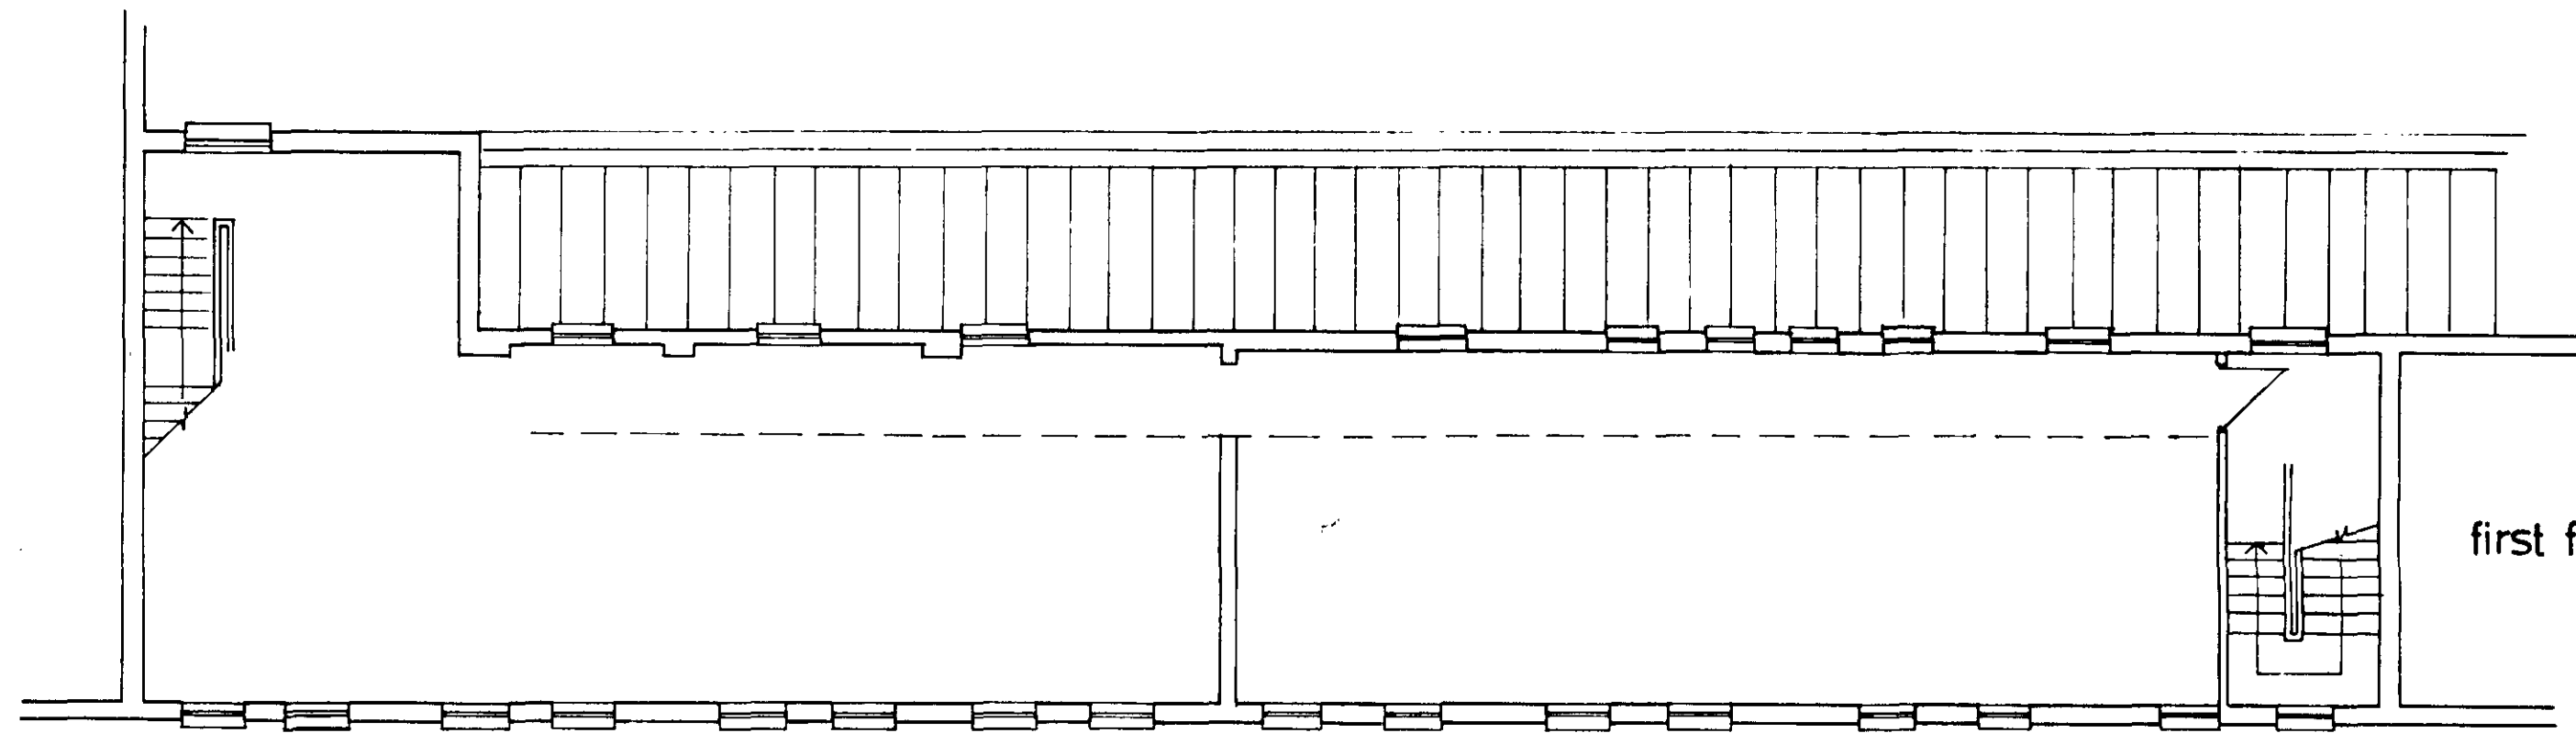

first floor plan

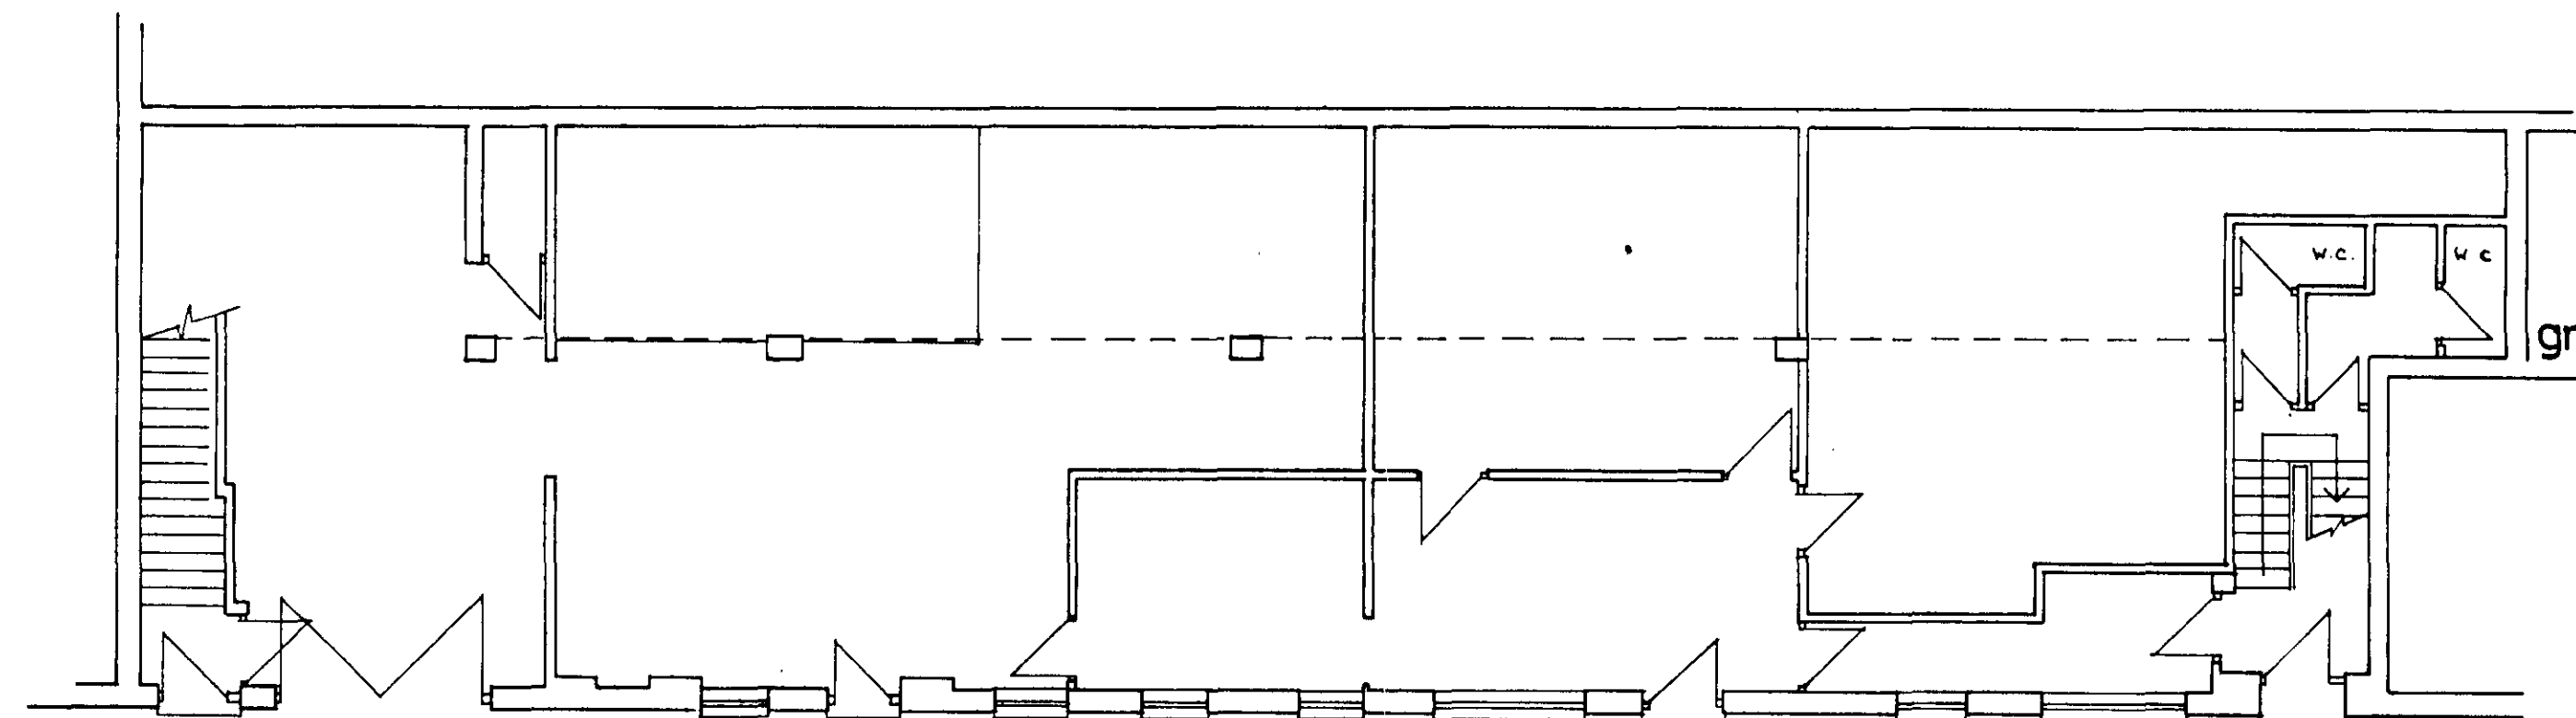

ground floor plan

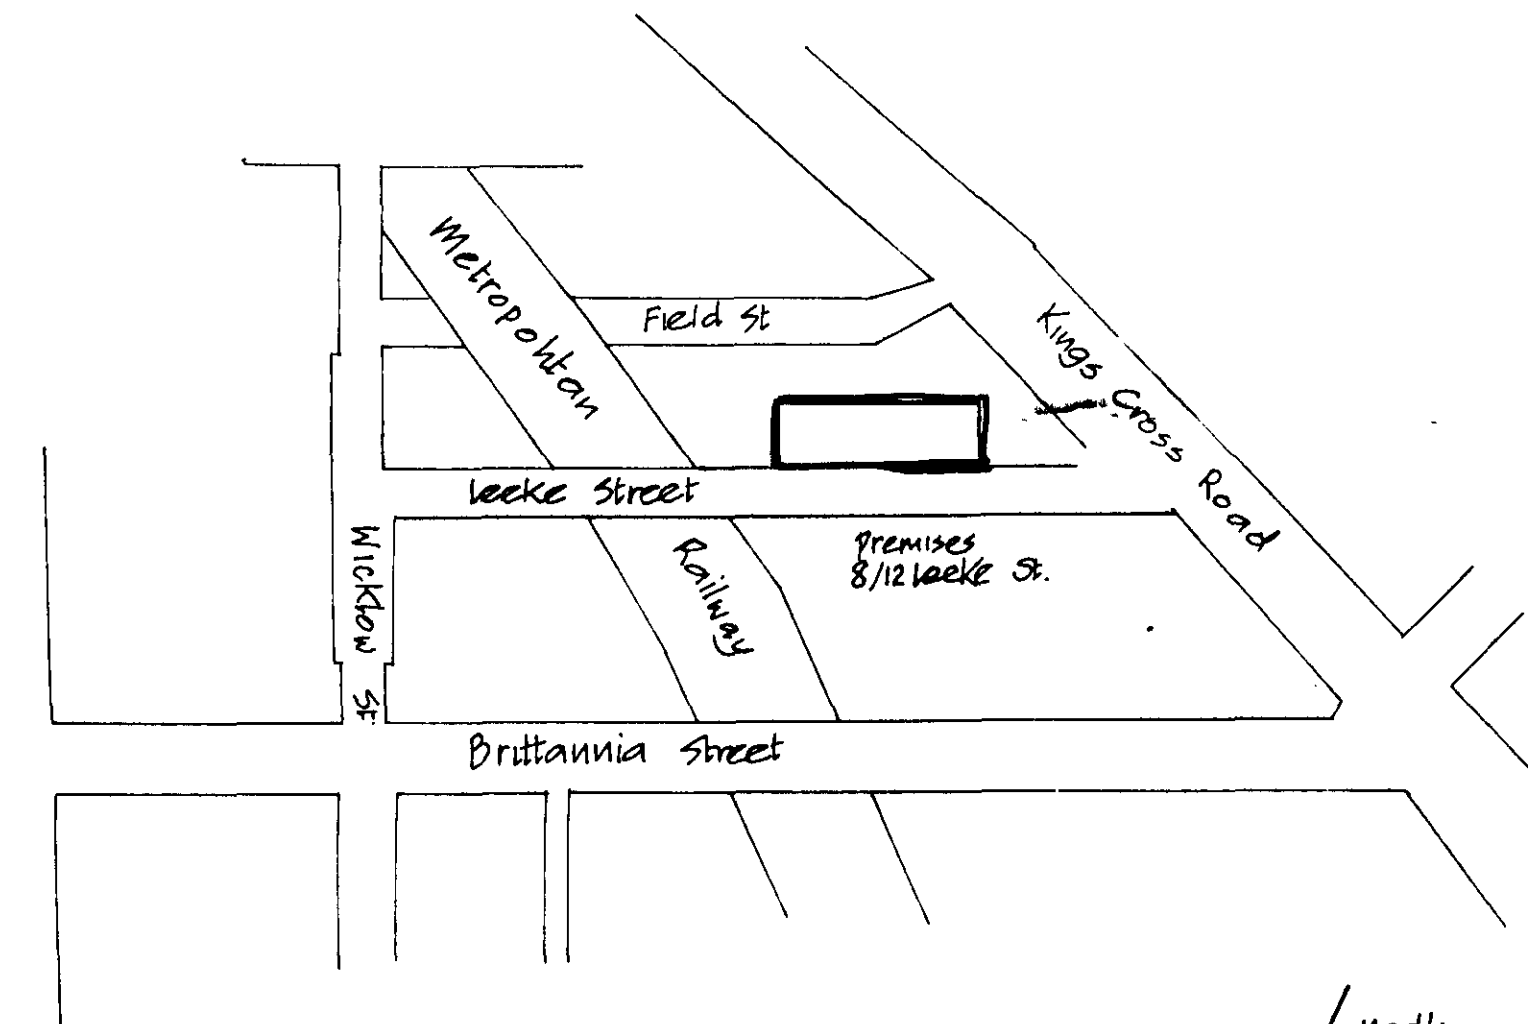

site plan

Do not scale Use only figured dimensions which must be verified on site before any work commences

Revision	By	Date
Ref		

Project  
8/12 LEEKE ST WC1

TP 8800030

Drawing Title  
FLOOR PLANS  
EXISTING LAYOUT

Drawn  
Checked  
Date 19/06/86  
Scale 1:100

**ME Montagu Evans & Son**  
Chartered Surveyors

Awdry House 11 Kingway London WC2B 6XF 01-836 6361

Drawing No L.S.I.A.