

This drawing is Copyright.  
 No dimensions are to be scaled from this drawing.  
 All dimensions and sizes to be verified on site.

RECEIVED  
 24 JAN 1990  
 PLANNING AND TRANSPORT  
 DEPARTMENT  
 LONDON BOROUGH OF CAMDEN



TP9000054

MS9070022

Date \_\_\_\_\_ Init. \_\_\_\_\_ Rev. \_\_\_\_\_

Job  
 134/136 GOWER STREET  
 LONDON

Drawing Title  
 EXISTING GOWER STR.  
 ELEVATION.

Scale 1:100  
 Date 5-1-90 Drawn \_\_\_\_\_

Drawing Reference				
Job Number	Design D. Production P.	Cl/SFB Code	Drawing Number	Revision
1693	D	-	16	

DAMOND LOCK, GRABOWSKI & PARTNERS  
 CHARTERED ARCHITECTS  
 12 SUTTON ROW, LONDON W1V 6AB  
 TELEPHONE: 01-439 6701 (PBX)

G O W E R   S T R E E T

This drawing is Copyright.  
 No dimensions are to be scaled from this drawing.  
 All dimensions and sizes to be verified on site.

RECEIVED  
 24 JAN 1990  
 DEPARTMENT  
 OF THE CITY OF LONDON  
 PLANNING AND BUILDING CONTROL

TP 9000054

HB 9070022

Date: \_\_\_\_\_ Init: \_\_\_\_\_ Rev: \_\_\_\_\_  
 Job  
 134/136 GOWER STREET  
 LONDON.

Drawing Title  
 EXISTING GOWER PLACE  
 ELEVATION.

Scale: 1:100  
 Date: 5-1-90

Drawing Reference				
Job Number	Design Production #	C.S.F.B. Code	Drawing Number	Revised
1693	D	-	17	

DAMOND LOCK, GRABOWSKI & PARTNERS  
 CHARTERED ARCHITECTS  
 12 SUTTON ROW, LONDON W1V 6AB  
 TELEPHONE: 01-439 6701 (PBX)



FOURTH

THIRD

SECOND

FIRST

GROUND

BASEMENT

G O W E R

P L A C E



This drawing is Copyright.  
 No dimensions are to be scaled from this drawing  
 All dimensions and sizes to be verified on site

RECEIVED  
 24 JAN 1990  
 DEPARTMENT  
 OF THE  
 CITY OF LONDON

TP9000054

HB9070022

16-1-90 3rd FL. WINDOWS ADDED  
 Date CAPITAL TO 4TH FL. CORNER. A  
 Job  
 134/136 GOWER STREET  
 LONDON.

Drawing Title  
 PERSPECTIVE VIEW  
 AS PROPOSED

Size				
Date 5-1-90   Drawn				
Drawing Reference				
Job Number	Design & Production	Client Code	Drawing Number	Revision
1693	D	-	18	A

GAMOND LOCK, GRABOWSKI & PARTNERS  
 CHARTERED ARCHITECTS  
 12 SUTTON ROW, LONDON W1V 4AB  
 TELEPHONE: 01-435 4701 (F8X)



This drawing is Copyright.  
 No dimensions are to be scaled from this drawing.  
 All dimensions and sizes to be verified on site.

RECEIVED  
 24 JAN 1990  
 DEPARTMENT  
 PLANNING AND TRANSPORT  
 LONDON BOROUGH OF CAMDEN

TP9000054

HB9070022

Date \_\_\_\_\_ Init. \_\_\_\_\_ Rev. \_\_\_\_\_

Job  
 134/136 GOWER STREET  
 LONDON.


Drawing Title  
 PERSPECTIVE VIEW  
 AS EXISTING.

Scale  
 Date 5.1.90 Drawn \_\_\_\_\_

Drawing Reference				
Job Number	Design D Production P	CI/SPB Code	Drawing Number	Revision
1693	D	-	21	

DAMOND LOCK, GRABOWSKI & PARTNERS  
 CHARTERED ARCHITECTS  
 12 SUTTON ROW, LONDON W1V 6AB  
 TELEPHONE: 01-439 6701 (PBX)

This drawing is Copyright.  
No dimensions are to be scaled from this drawing.  
All dimensions and sizes to be verified on site.

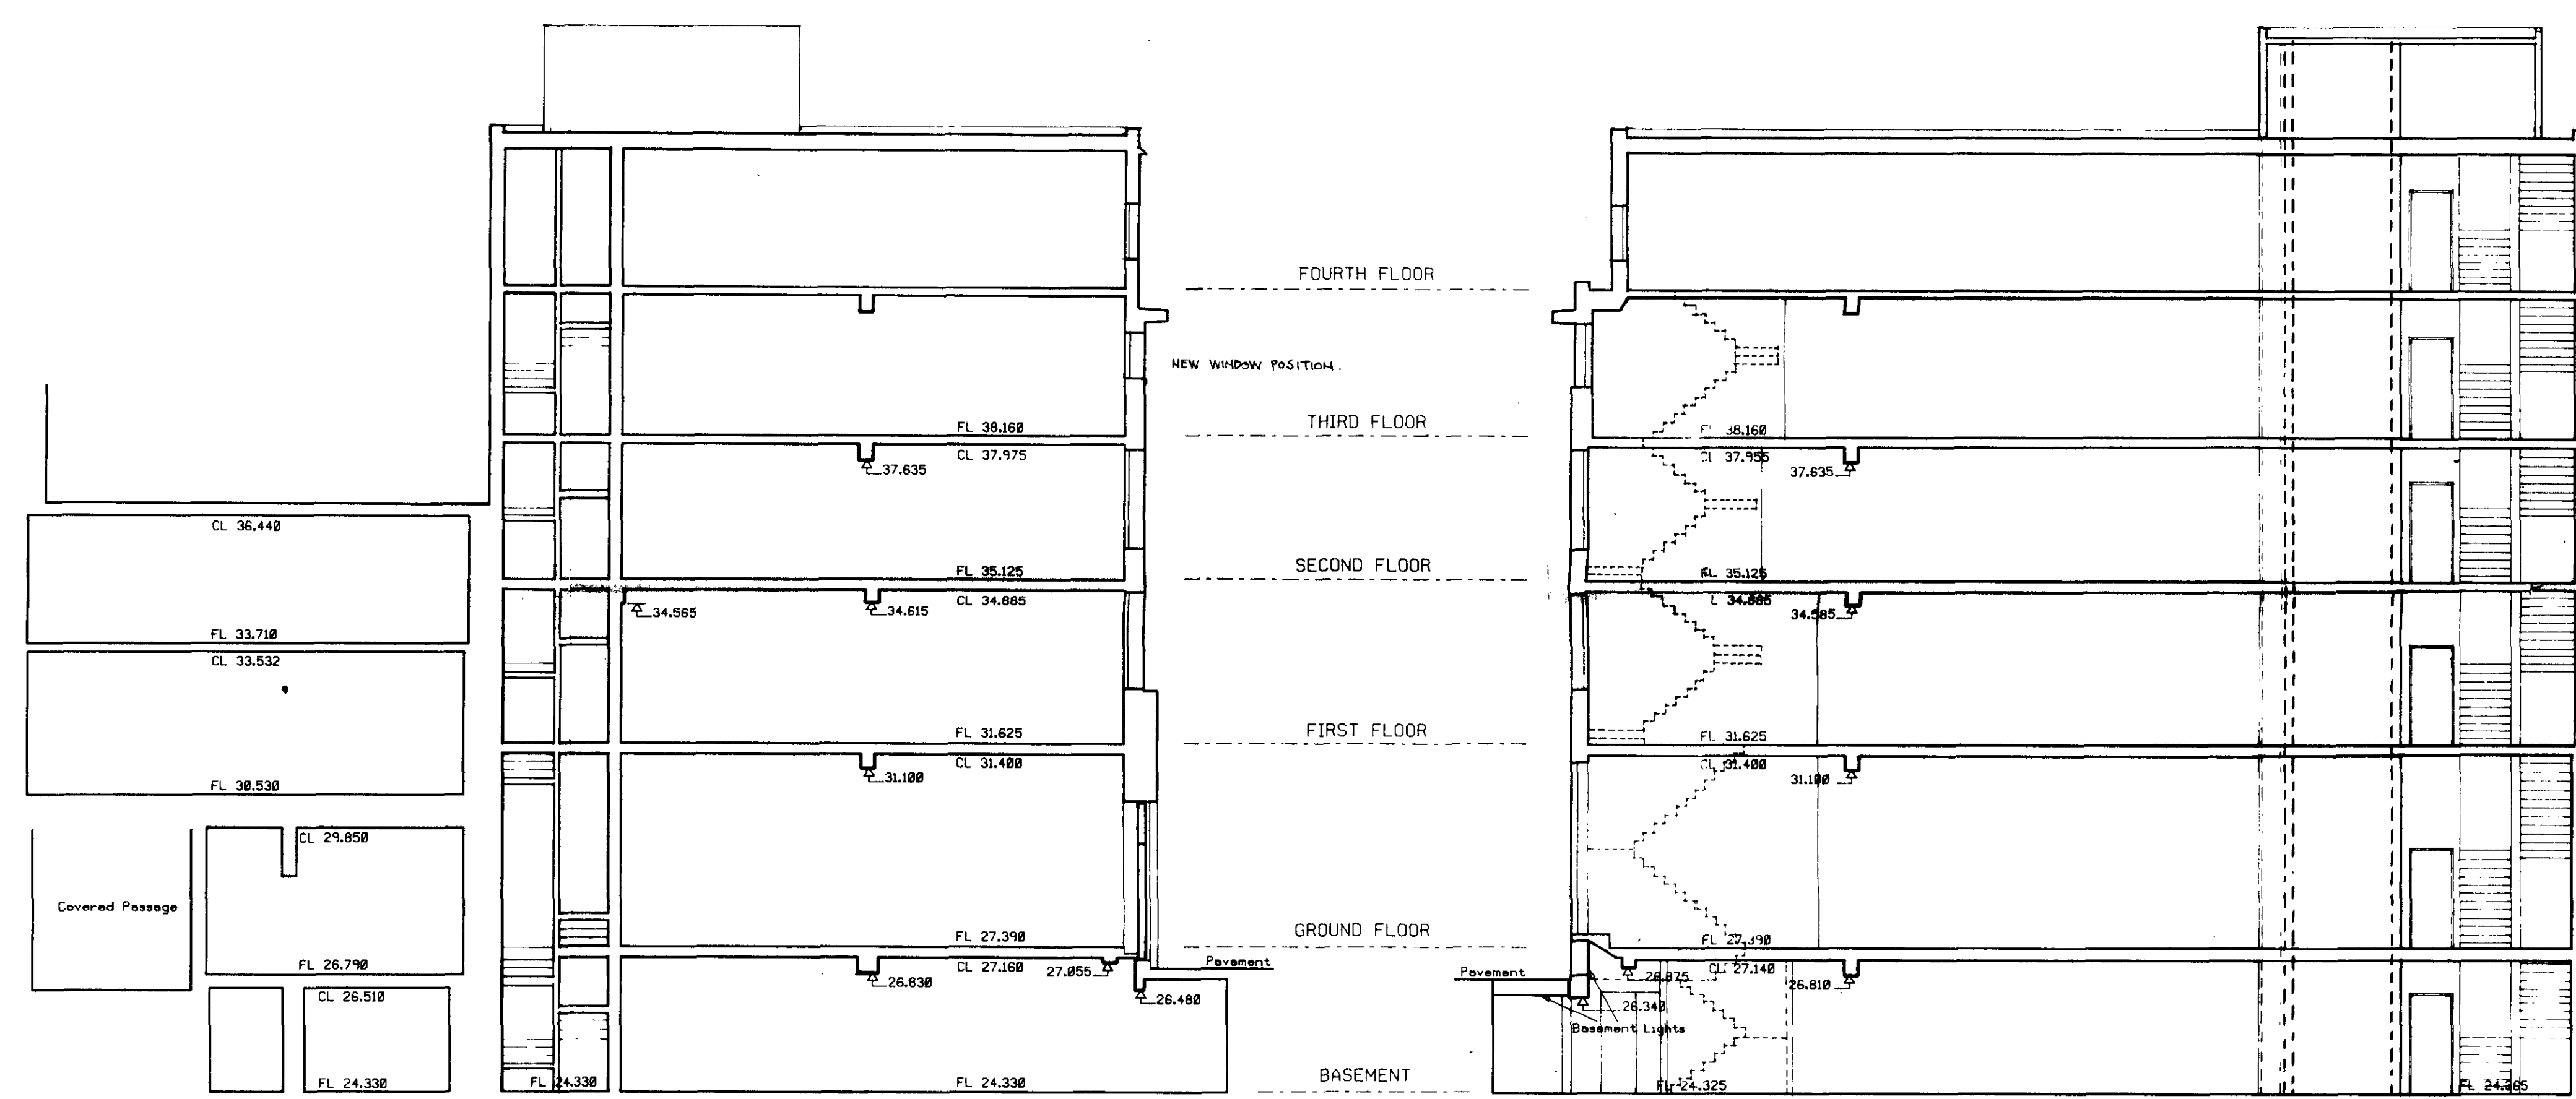

SECTION A-A

SECTION B-B

LONDON BOROUGH OF CAMDEN  
TOWN AND COUNTRY PLANNING ACTS  
9 AUG 1990  
PLANS APPROVED  
ON BEHALF OF THE COUNCIL

TP9000050R1

HB9070020R1

TP9000054R1

HB9070020R1

LONDON BOROUGH OF CAMDEN  
PLANNING AND TRANSPORT  
DEPARTMENT  
30 MAR 1990  
RECEIVED

Date: Job:

134/136 GOWER STREET,  
LONDON W1

Drawing Title:  
PROPOSED SECTIONS

Scale: 1/500  
Date: 23 MARCH 1990  
Drawing Reference:

Job Number	Design D Proc. P	C/S/B Code	Drawing Number	Revision
1693	D	-	116	.

DAMOND LOCK, GRABOWSKI & PARTNERS  
CHARTERED ARCHITECTS  
12 SUTTON ROW, LONDON W1V 6AB  
TELEPHONE: 01-439 6701 (PBX)

This drawing is Copyright.  
 No dimensions are to be coded from this drawing.  
 All dimensions and sizes to be verified on site.



GOWER PLACE ELEVATION

LONDON BOROUGH OF CAMDEN  
 LONDON BOROUGH OF CAMDEN  
 9 AUG 1990  
 PLANS APPROVED  
 ON BEHALF OF THE COUNCIL

TP9000050R1

~~HB7200000R1~~

~~TP9000054R1~~

~~HB7200000R1~~

LONDON BOROUGH OF CAMDEN  
 PLANNING AND TRANSPORT  
 DEPARTMENT  
 30 MAY 1990  
 RECEIVED

Date: . . . . .  
 Job: 134/136 GOWER STREET,  
 LONDON W1


Drawing Title: PROPOSED ELEVATION TO  
 GOWER PLACE

Scale: A00		Date: 29 MARCH 1990		Drawn: . . . . .	
Drawing Reference					
Job Number	Design D Proc. P	C/S/TS Code	Drawing Number	Revision	
1693	D	-	115	.	

DAMOND LOCK, GRABOWSKI & PARTNERS  
 CHARTERED ARCHITECTS  
 12 SUTTON ROW, LONDON W1V 6AB  
 TELEPHONE: 01-439 6701 (PBX)



This drawing is Copyright  
No dimensions are to be scaled from this drawing  
All dimensions and sizes to be verified on site

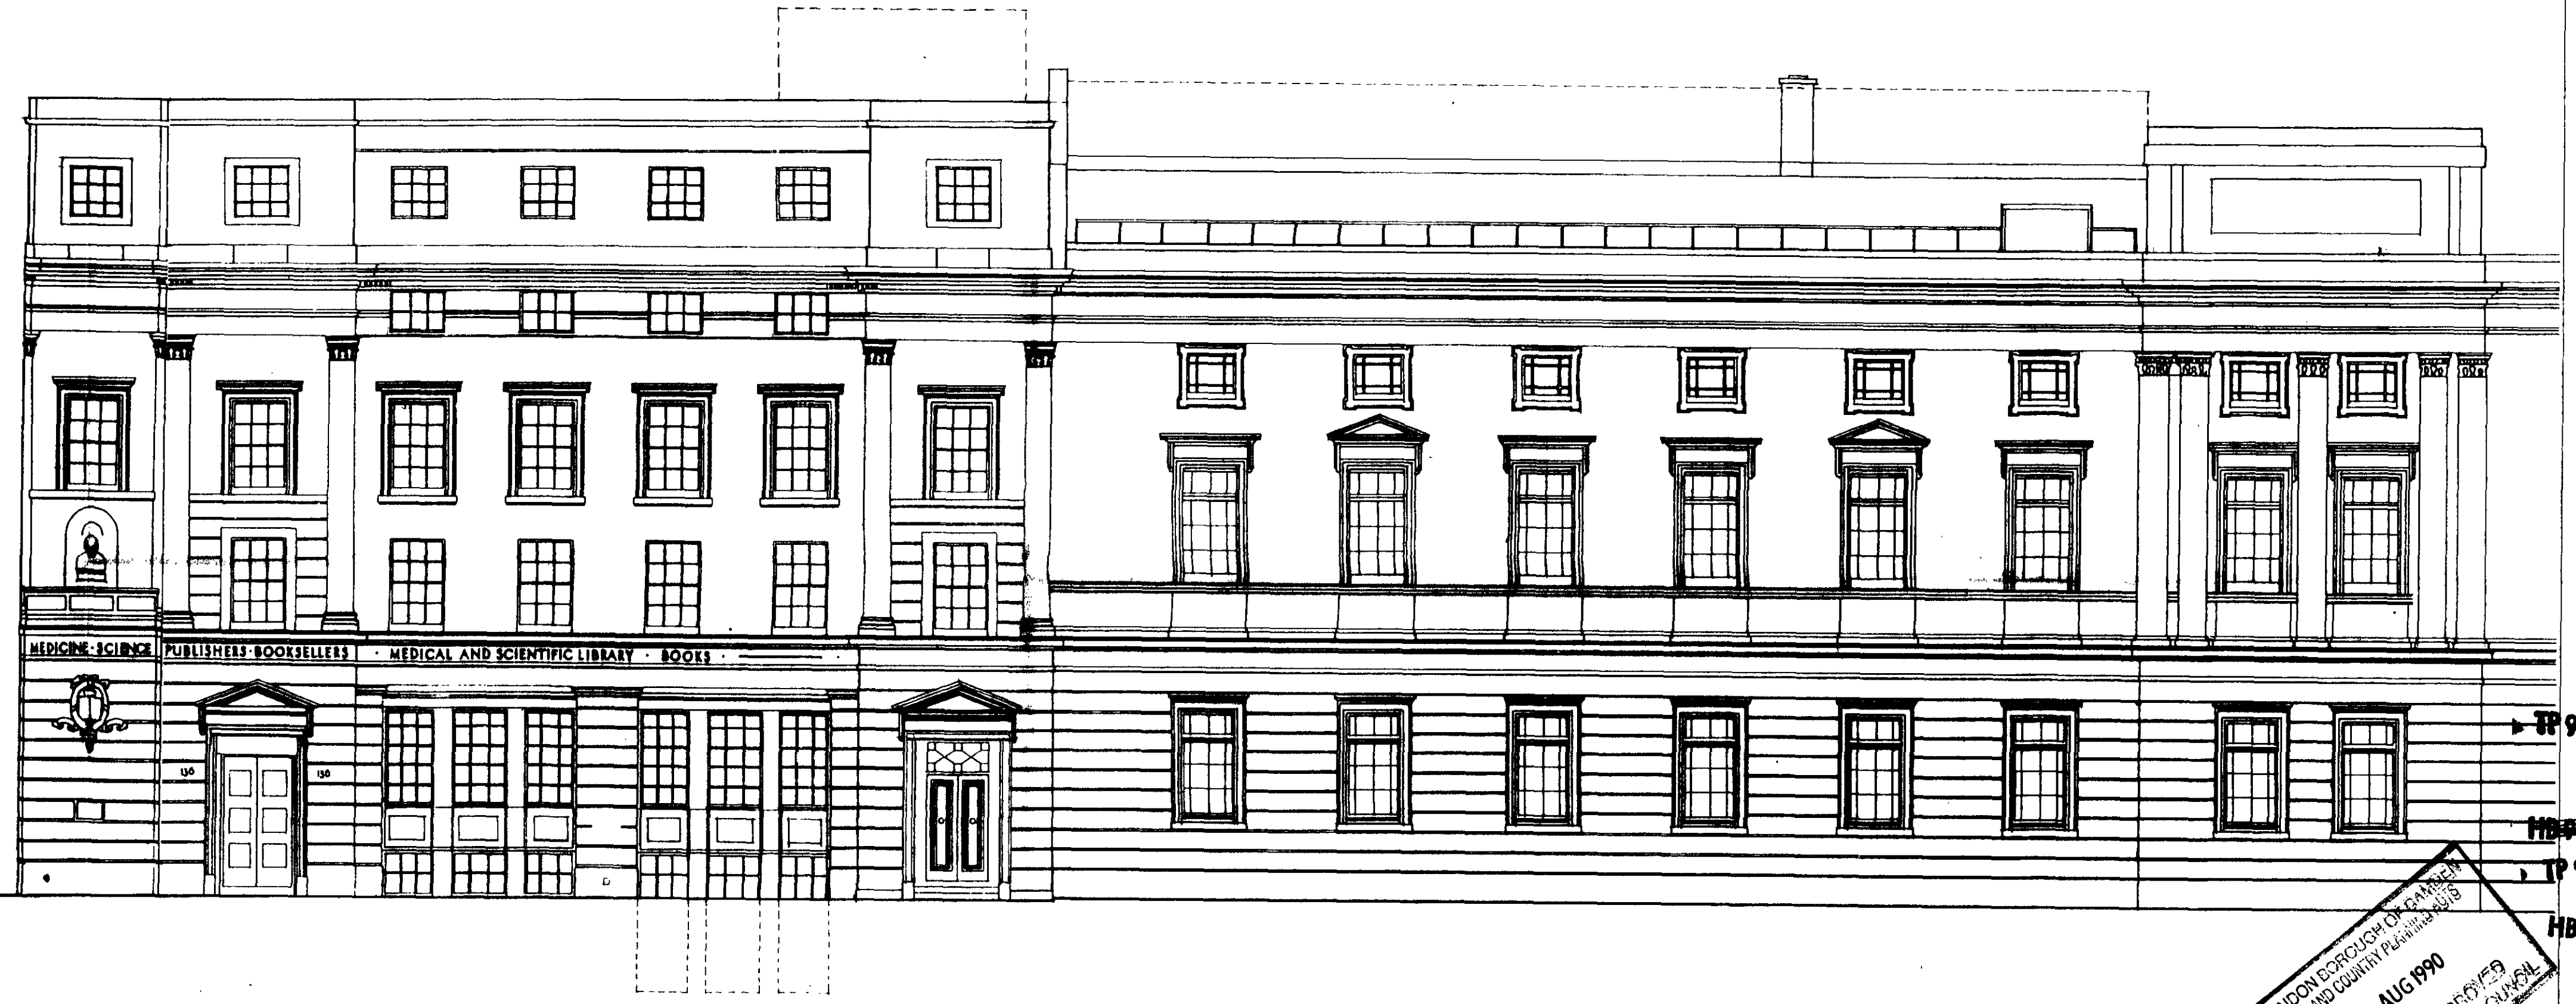

ELEVATION TO GOWER STREET

TP9000050R0

HB907802001

TP9000054R0

HB907802002

LONDON BOROUGH OF CAMDEN  
TOWN AND COUNCIL PLANNING DEPARTMENT  
9 AUG 1990  
PLANS APPROVED  
ON BEHALF OF THE COUNCIL

LONDON BOROUGH OF CAMDEN  
PLANNING AND TRANSPORT  
DEPARTMENT  
30 MAY 1990  
RECEIVED

16.05.90 REDGAYN CM A


134/136 GOWER STR.  
LONDON W1

PROPOSED ELEVATION  
TO GOWER STREET.

Scale: 1:100  
Date: 16-05-90 Drawn: CMM

Job Number	Design Production #	CSFB Code	Drawing Number	Revision
1693	D	-	114	A

DAMOND LOCK, GRABOWSKI & PARTNERS  
CHARTERED ARCHITECTS  
12 SUTTON ROW LONDON W1V 6AB  
TELEPHONE 01 439 6701 (PBX)

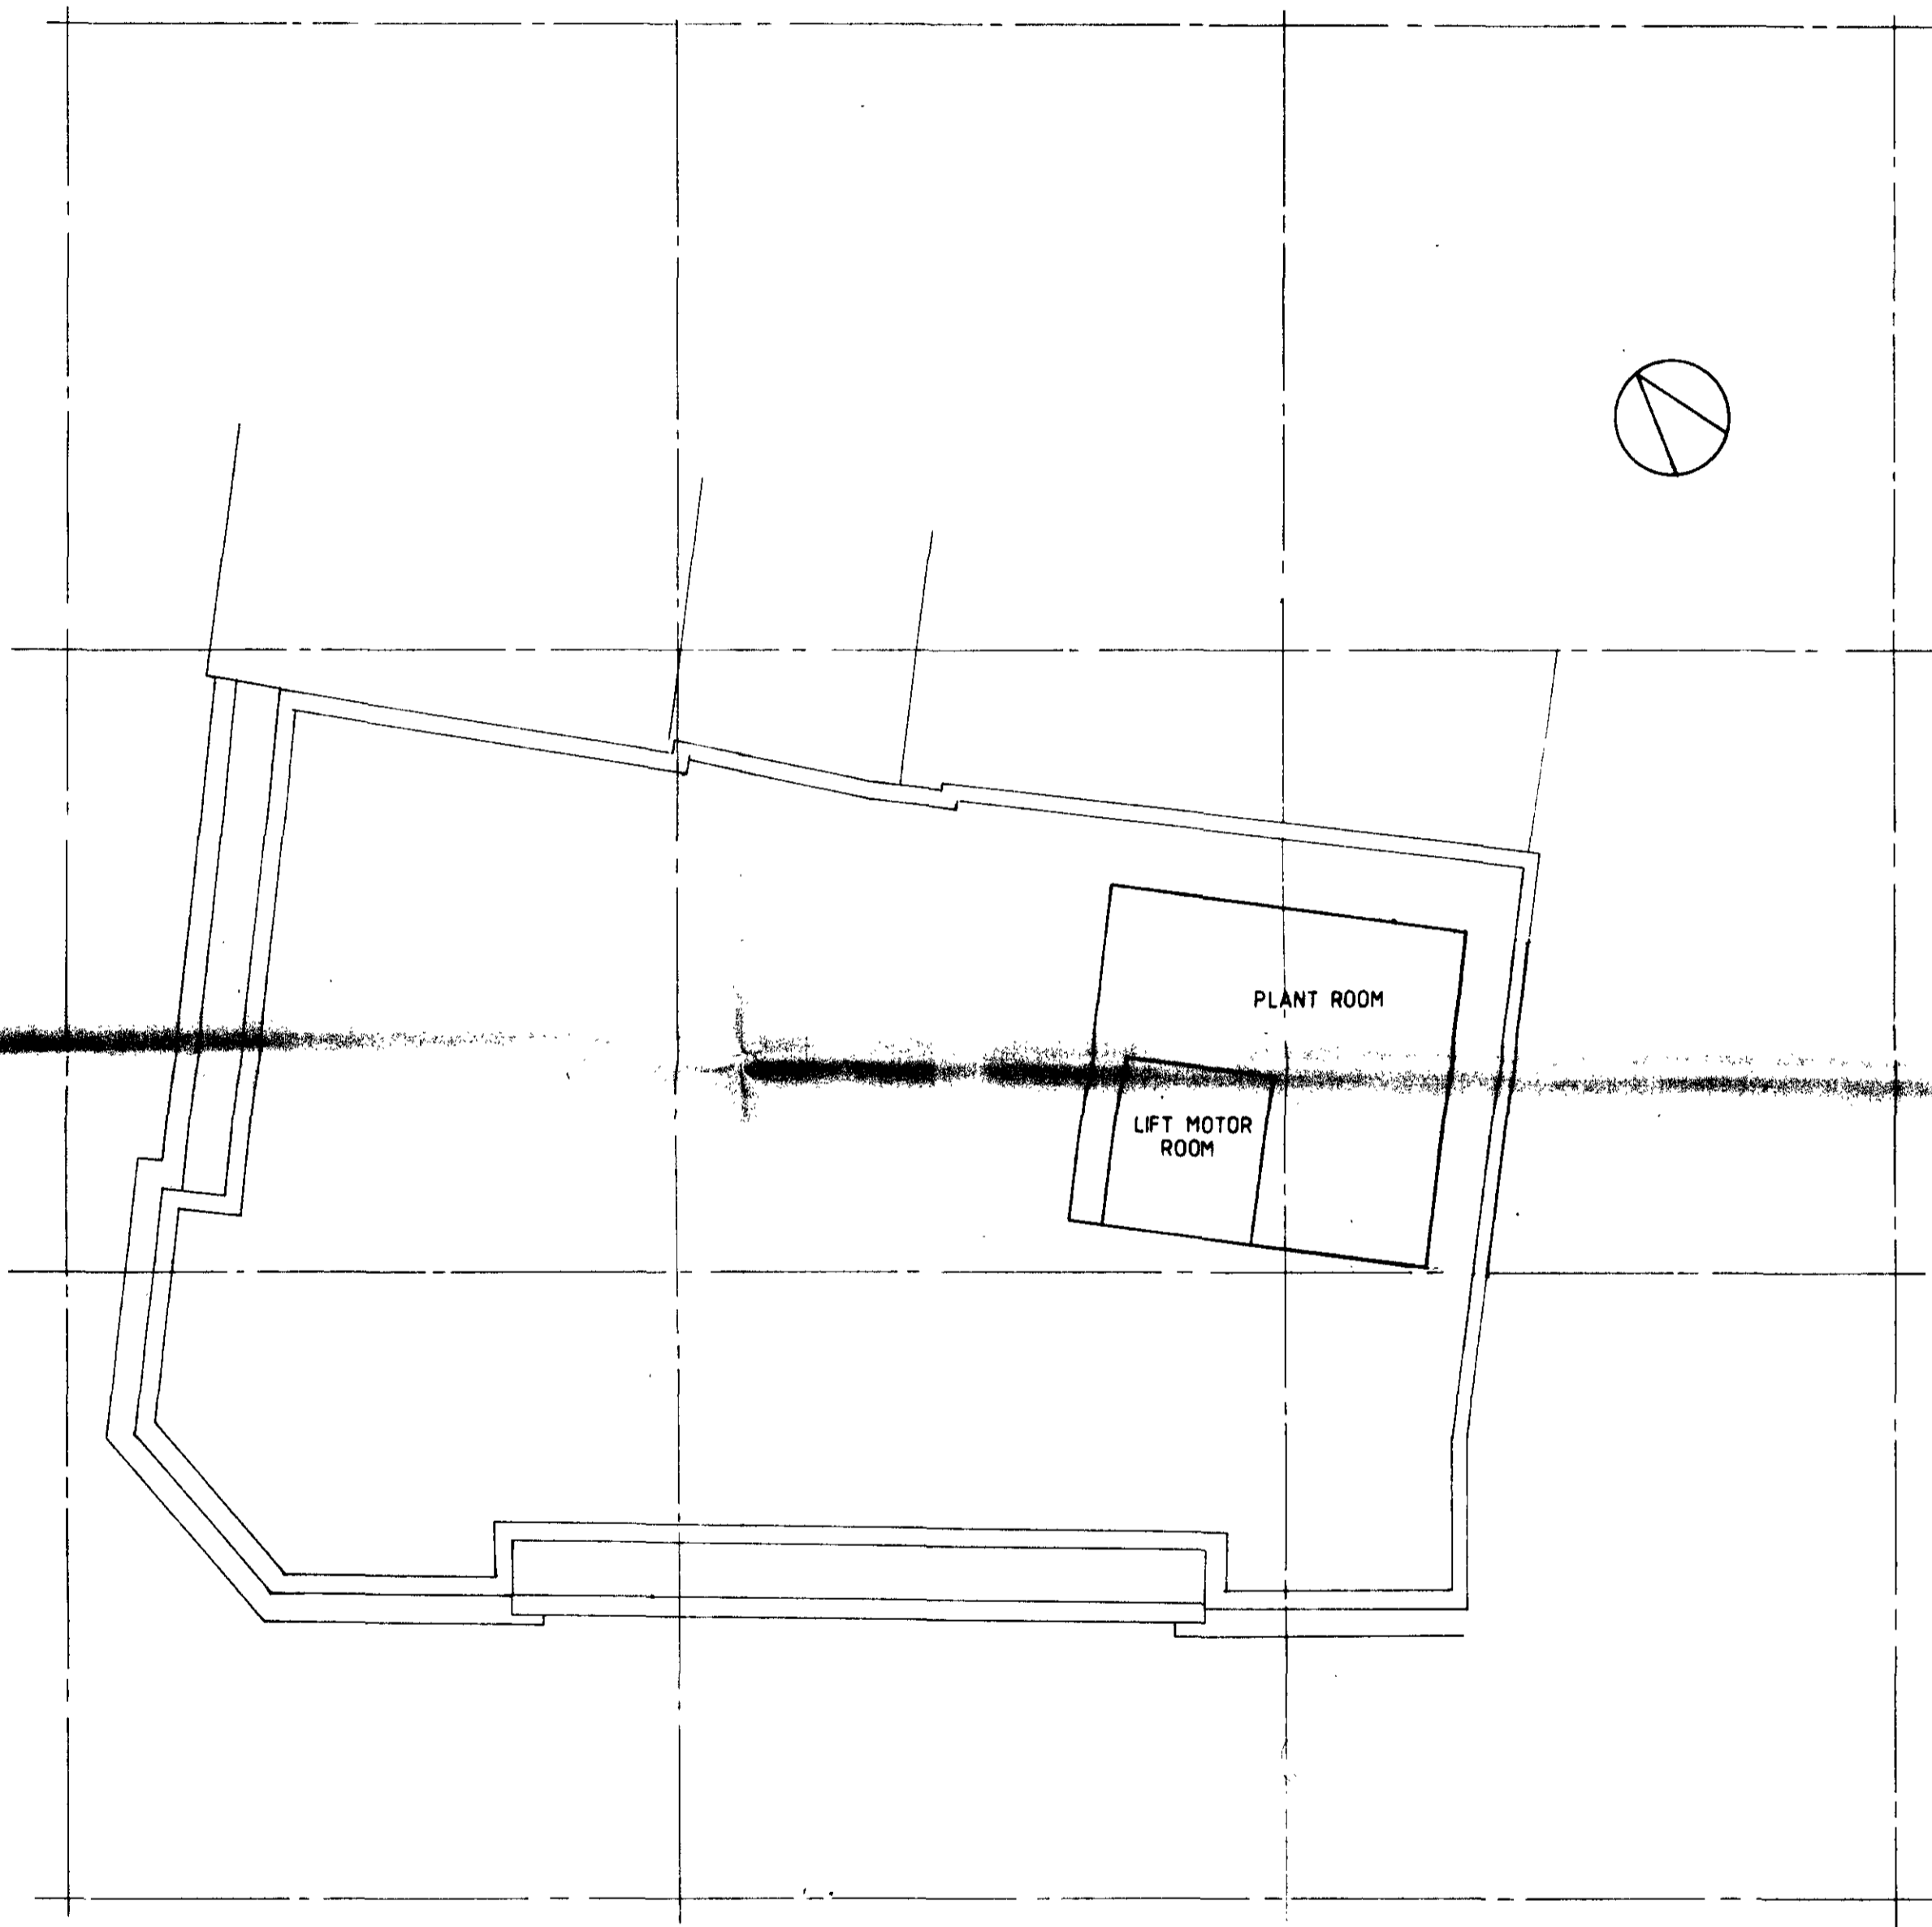

LONDON BOROUGH OF CAMDEN  
TOWN AND COUNCIL PLANNING DEPT  
9 AUG 1990  
PLANS APPROVED  
ON BEHALF OF THE COUNCIL

TP9000050RT

~~HB70700000~~

TP9000054RT

~~HB70700000~~

LONDON BOROUGH OF CAMDEN  
PLANNING AND TRANSPORT  
DEPARTMENT  
30 MAY 1990  
RECEIVED

134/136 GOWER STREET,  
LONDON W1


PROPOSED ROOF PLAN

Scale: M20  
Date: 29 MARCH 1990

Job Number	Design D Prod. P	C/S/R Code	Drawings Number	Revision
1693	D	-	113	.

DAMOND LOCK, GRABOWSKI & PARTNERS  
CHARTERED ARCHITECTS  
12 SUTTON ROW, LONDON W1V 6AB  
TELEPHONE: 01-439 6701 (PBX)



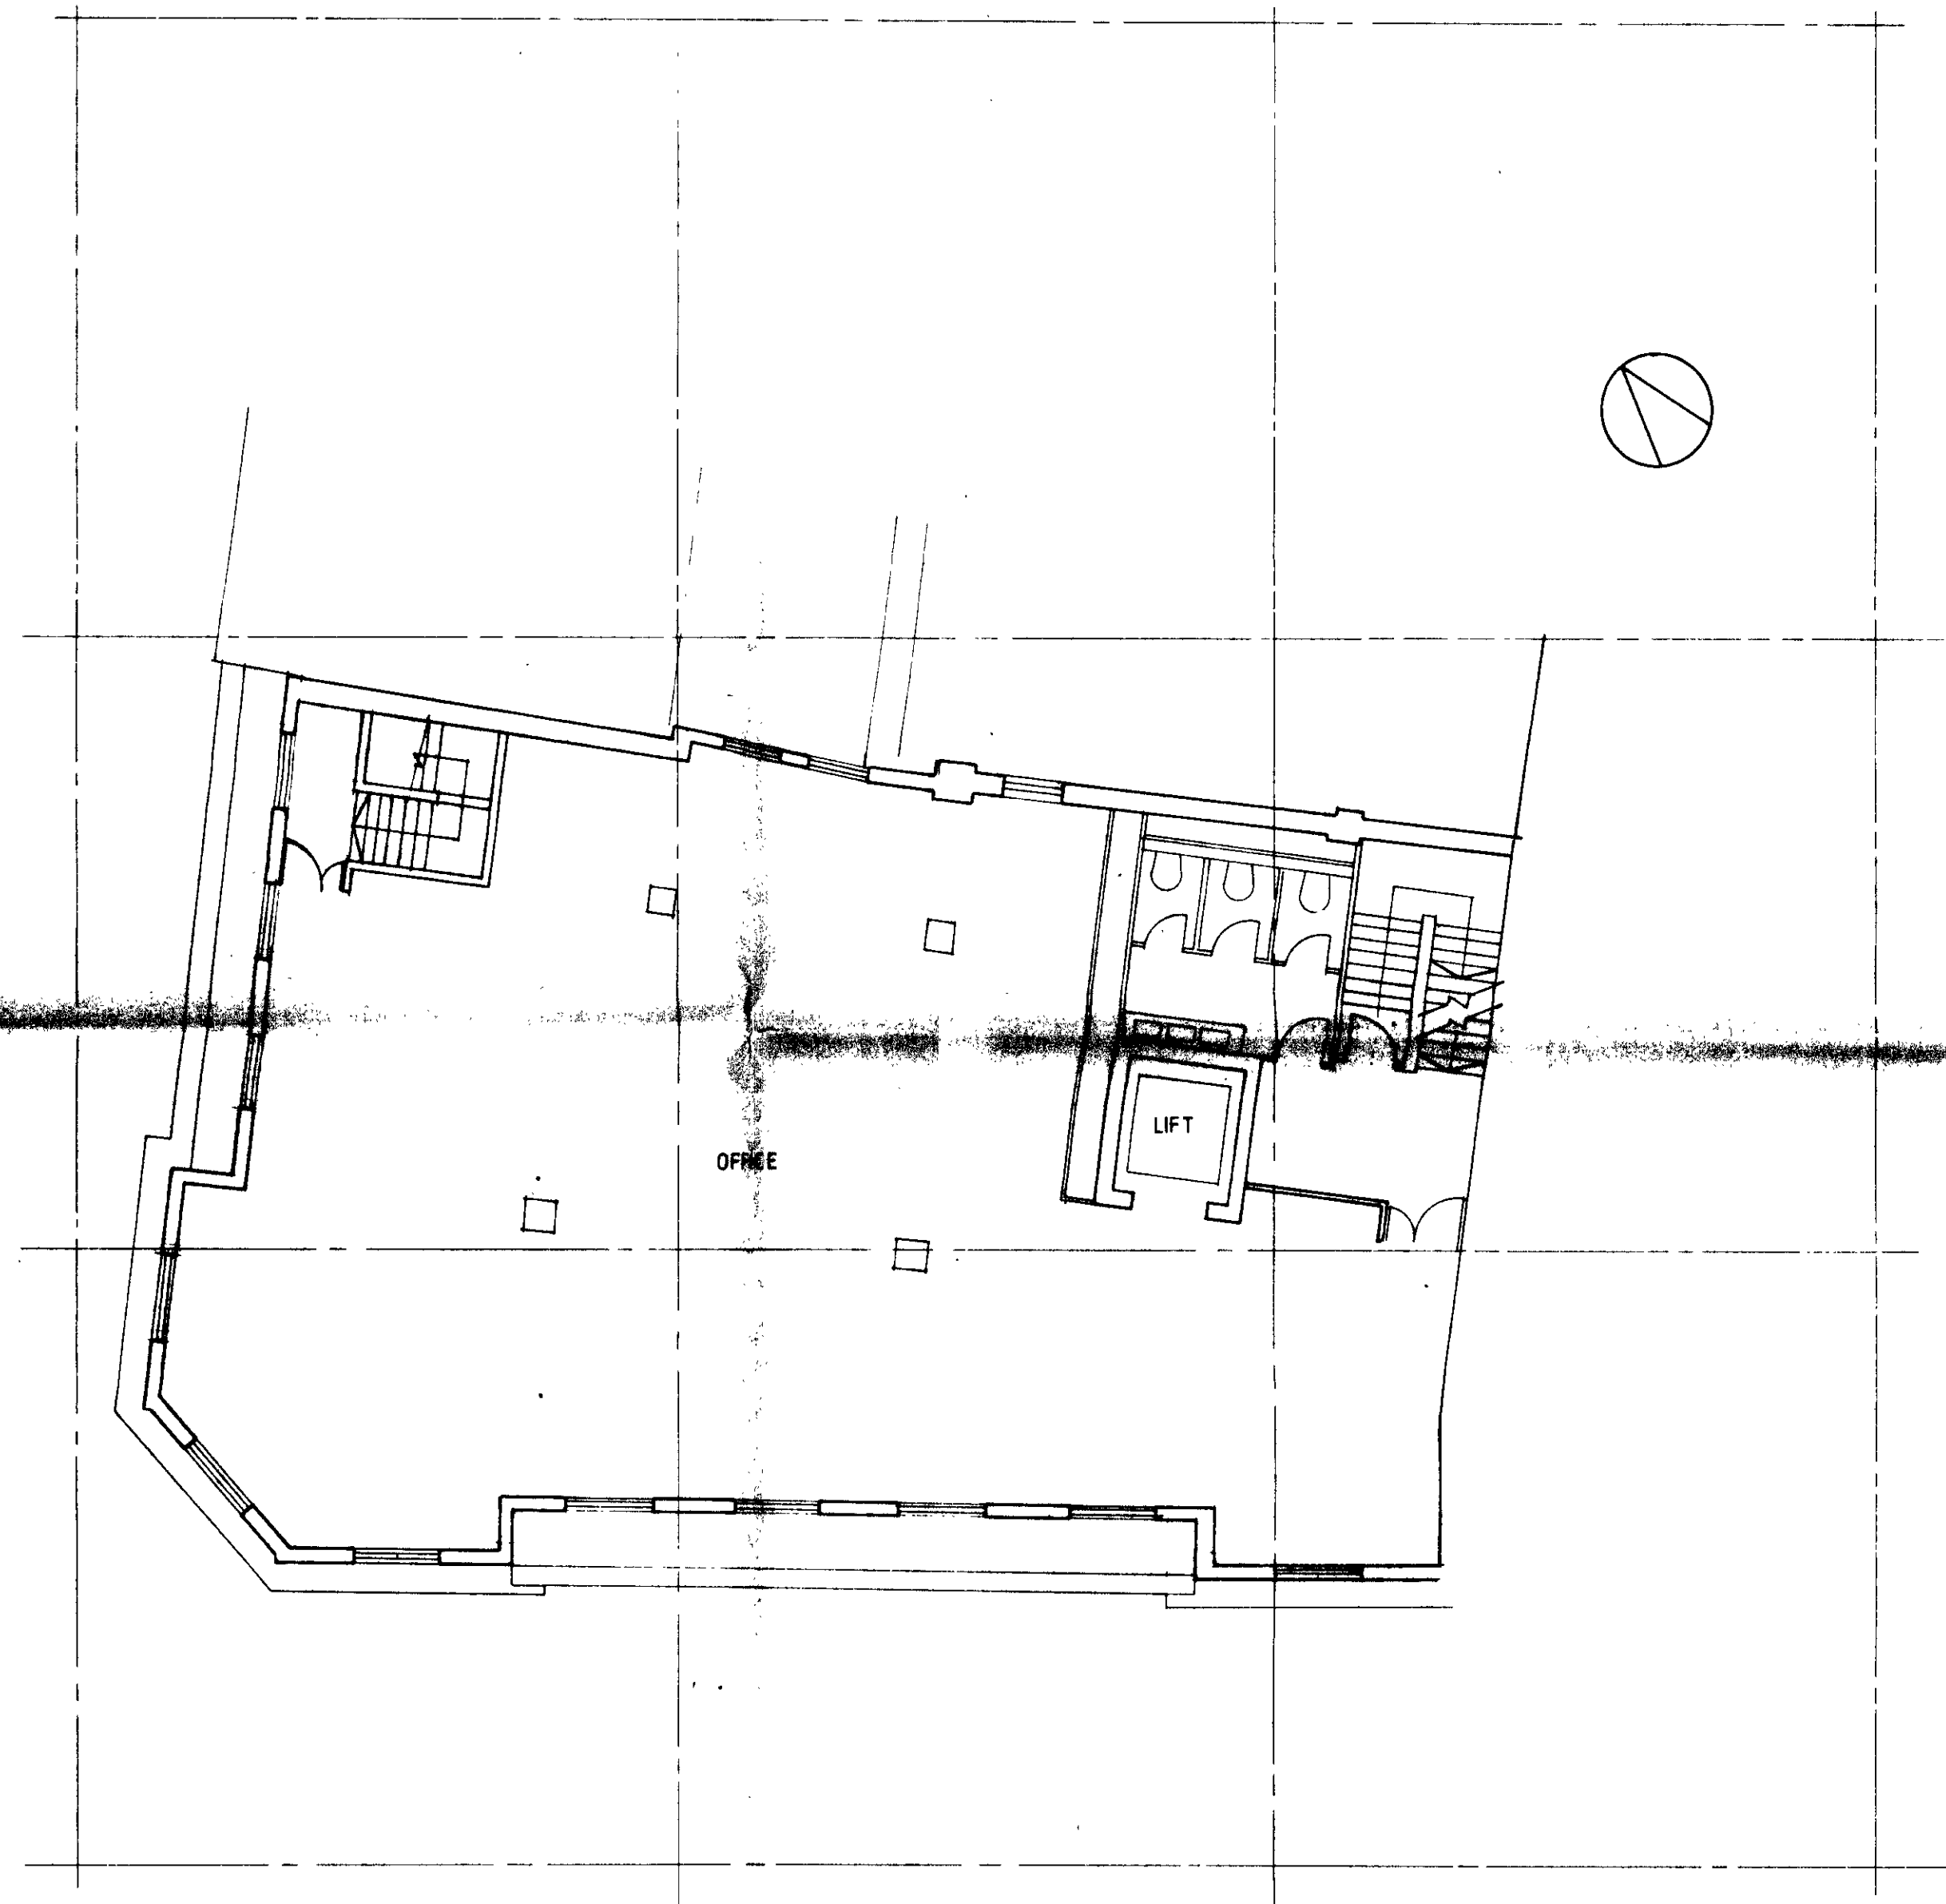

LONDON BOROUGH OF CAMDEN  
 TOWN AND COUNTRY PLANNING ACTS  
 9 AUG 1990  
 PLANS APPROVED  
 ON BEHALF OF THE COUNCIL

TP9000050R1  
~~HB7000000000~~  
 TP9000054R1  
~~HB7000000000~~

LONDON BOROUGH OF CAMDEN  
 PLANNING AND TRANSPORT  
 DEPARTMENT  
 30 MAY 1990  
 RECEIVED


Date: \_\_\_\_\_ Job: \_\_\_\_\_  
 134/136 GOWER STREET,  
 LONDON W1

Drawing Title  
 PROPOSED 4TH FLOOR PLAN

Scale: M00		Date: 29 MARCH 1990		Drawn: _____	
Drawing Reference					
Job Number	Design ID / Proj. P.	D/S/R Code	Drawing Number	Revision	
1693	D	-	112		

DAMOND LOCK, GRABOWSKI & PARTNERS  
 CHARTERED ARCHITECTS  
 12 SUTTON ROW, LONDON W1V 6AB  
 TELEPHONE: 01-439 6701 (PBX)

This drawing is Copyright.  
 No dimensions are to be scaled from this drawing.  
 All dimensions and sizes to be verified on site.

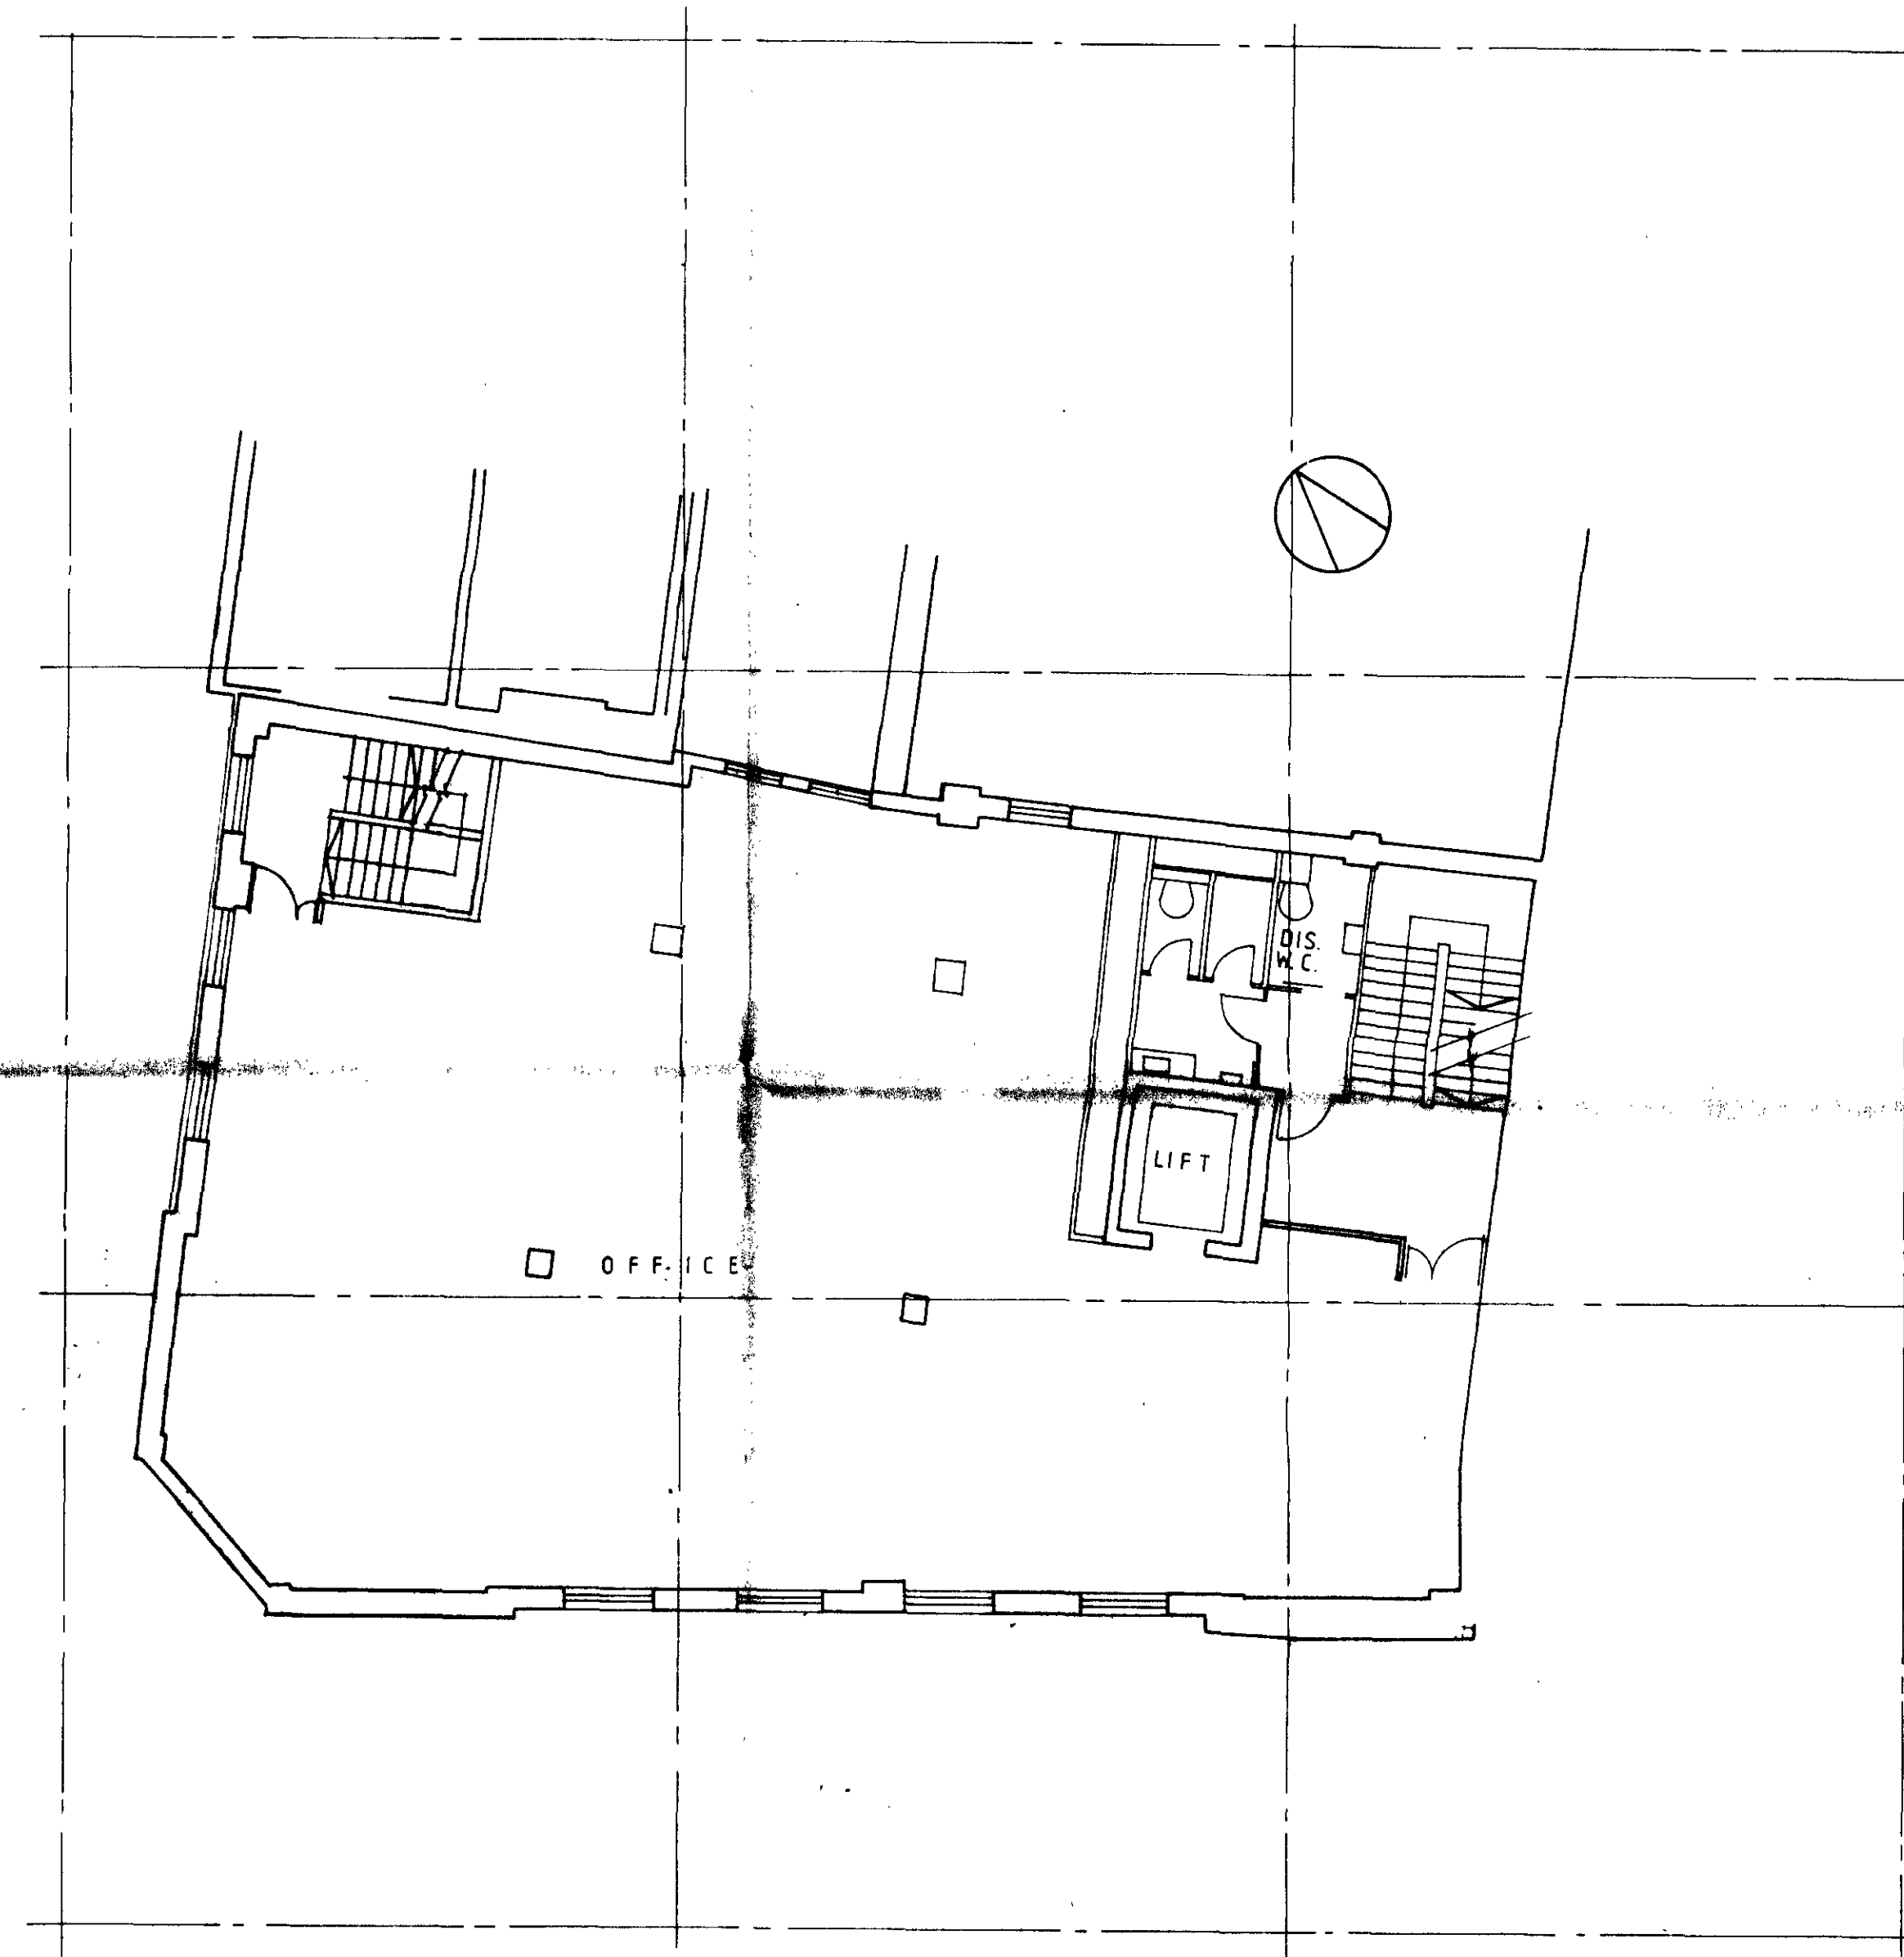

LONDON BOROUGH OF CAMDEN  
 PLANNING AND TRANSPORT DEPARTMENT  
 9 AUG 1990  
 PLANS APPROVED  
 ON BEHALF OF THE COUNCIL

TP9000050R1

~~TP9000050R1~~

TP9000054R1

~~TP9000054R1~~


LONDON BOROUGH OF CAMDEN  
 PLANNING AND TRANSPORT  
 DEPARTMENT  
 30 MAY 1990  
 RECEIVED

Date: Job: Rev:

134/136 GOWER STREET,  
 LONDON W1

Drawing Title:  
 PROPOSED 3RD FLOOR PLAN

Scale: M00	Date: 23 MARCH 1990	Drawn:		
Drawing References				
Job Number	Design D Prod. P	Q/S/R Code	Drawing Number	Revision
1693	D	-	III	.
<b>DAMOND LOCK, GRABOWSKI &amp; PARTNERS</b> CHARTERED ARCHITECTS 12 SUTTON ROW, LONDON W1V 6AB TELEPHONE: 01-439 6781 (PBX)				

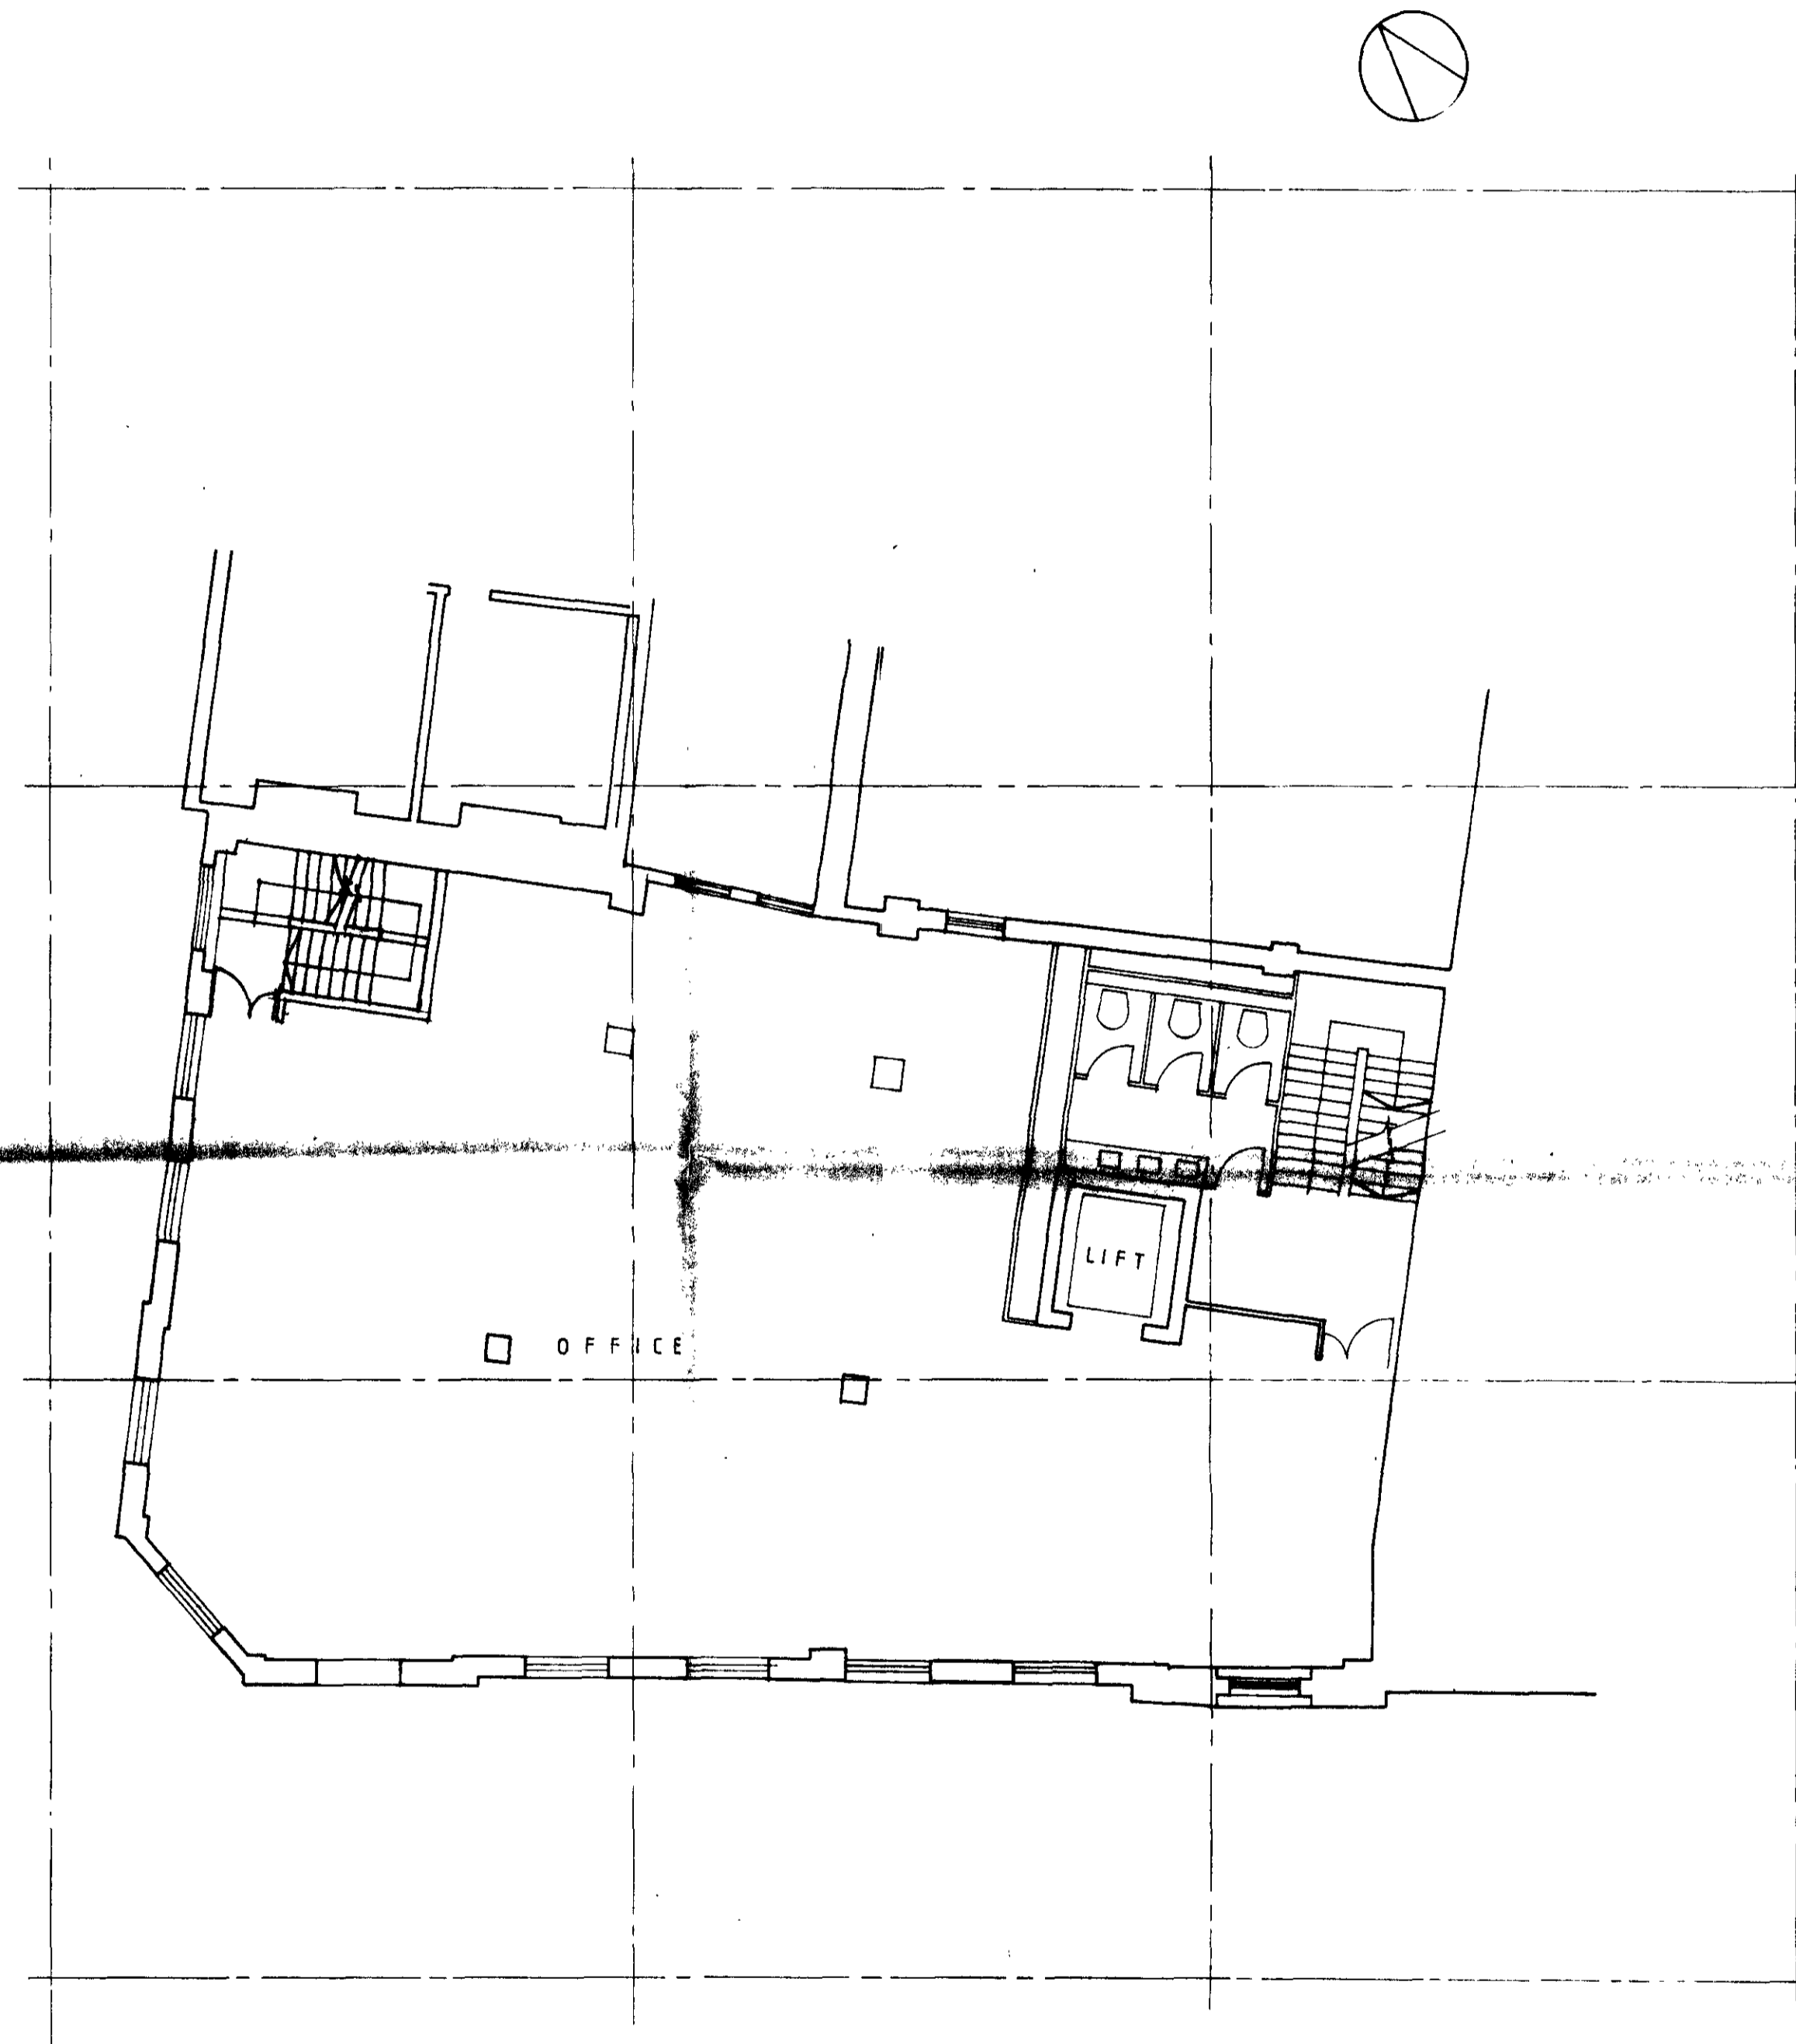

LONDON BOROUGH OF CAMDEN  
TOWN AND COUNTRY PLANNING ACTS  
9 AUG 1990  
PLANS APPROVED  
ON BEHALF OF THE COUNCIL

TP9000050RB  
~~HB9000000000~~  
 TP9000054R1

~~HB9000000000~~

LONDON BOROUGH OF CAMDEN  
PLANNING AND TRANSPORT  
DEPARTMENT  
30 MAY 1990  
RECEIVED

4/04/90 AMENDMENT TO GOWER PLACE STAIR

Date: . . . . .  
 Job: . . . . .

134/136 GOWER STREET,  
LONDON W1


Drawing Title  
PROPOSED 2ND FLOOR PLAN

Scale: 1/50  
 Date: 29 MARCH 1990  
 Drawing Reference: . . . . .

Job Number	Design ID Prod. #	C/S/PS Code	Drawing Number	Revision
1693	D	-	110	A

DAMOND LOCK, GRABOWSKI & PARTNERS  
 CHARTERED ARCHITECTS  
 12 SUTTON ROW, LONDON W1V 6AB  
 TELEPHONE: 01-439 6701 (PBX)

This drawing is Copyright.  
 No alterations are to be made from this drawing.  
 All dimensions and sizes to be verified on site.

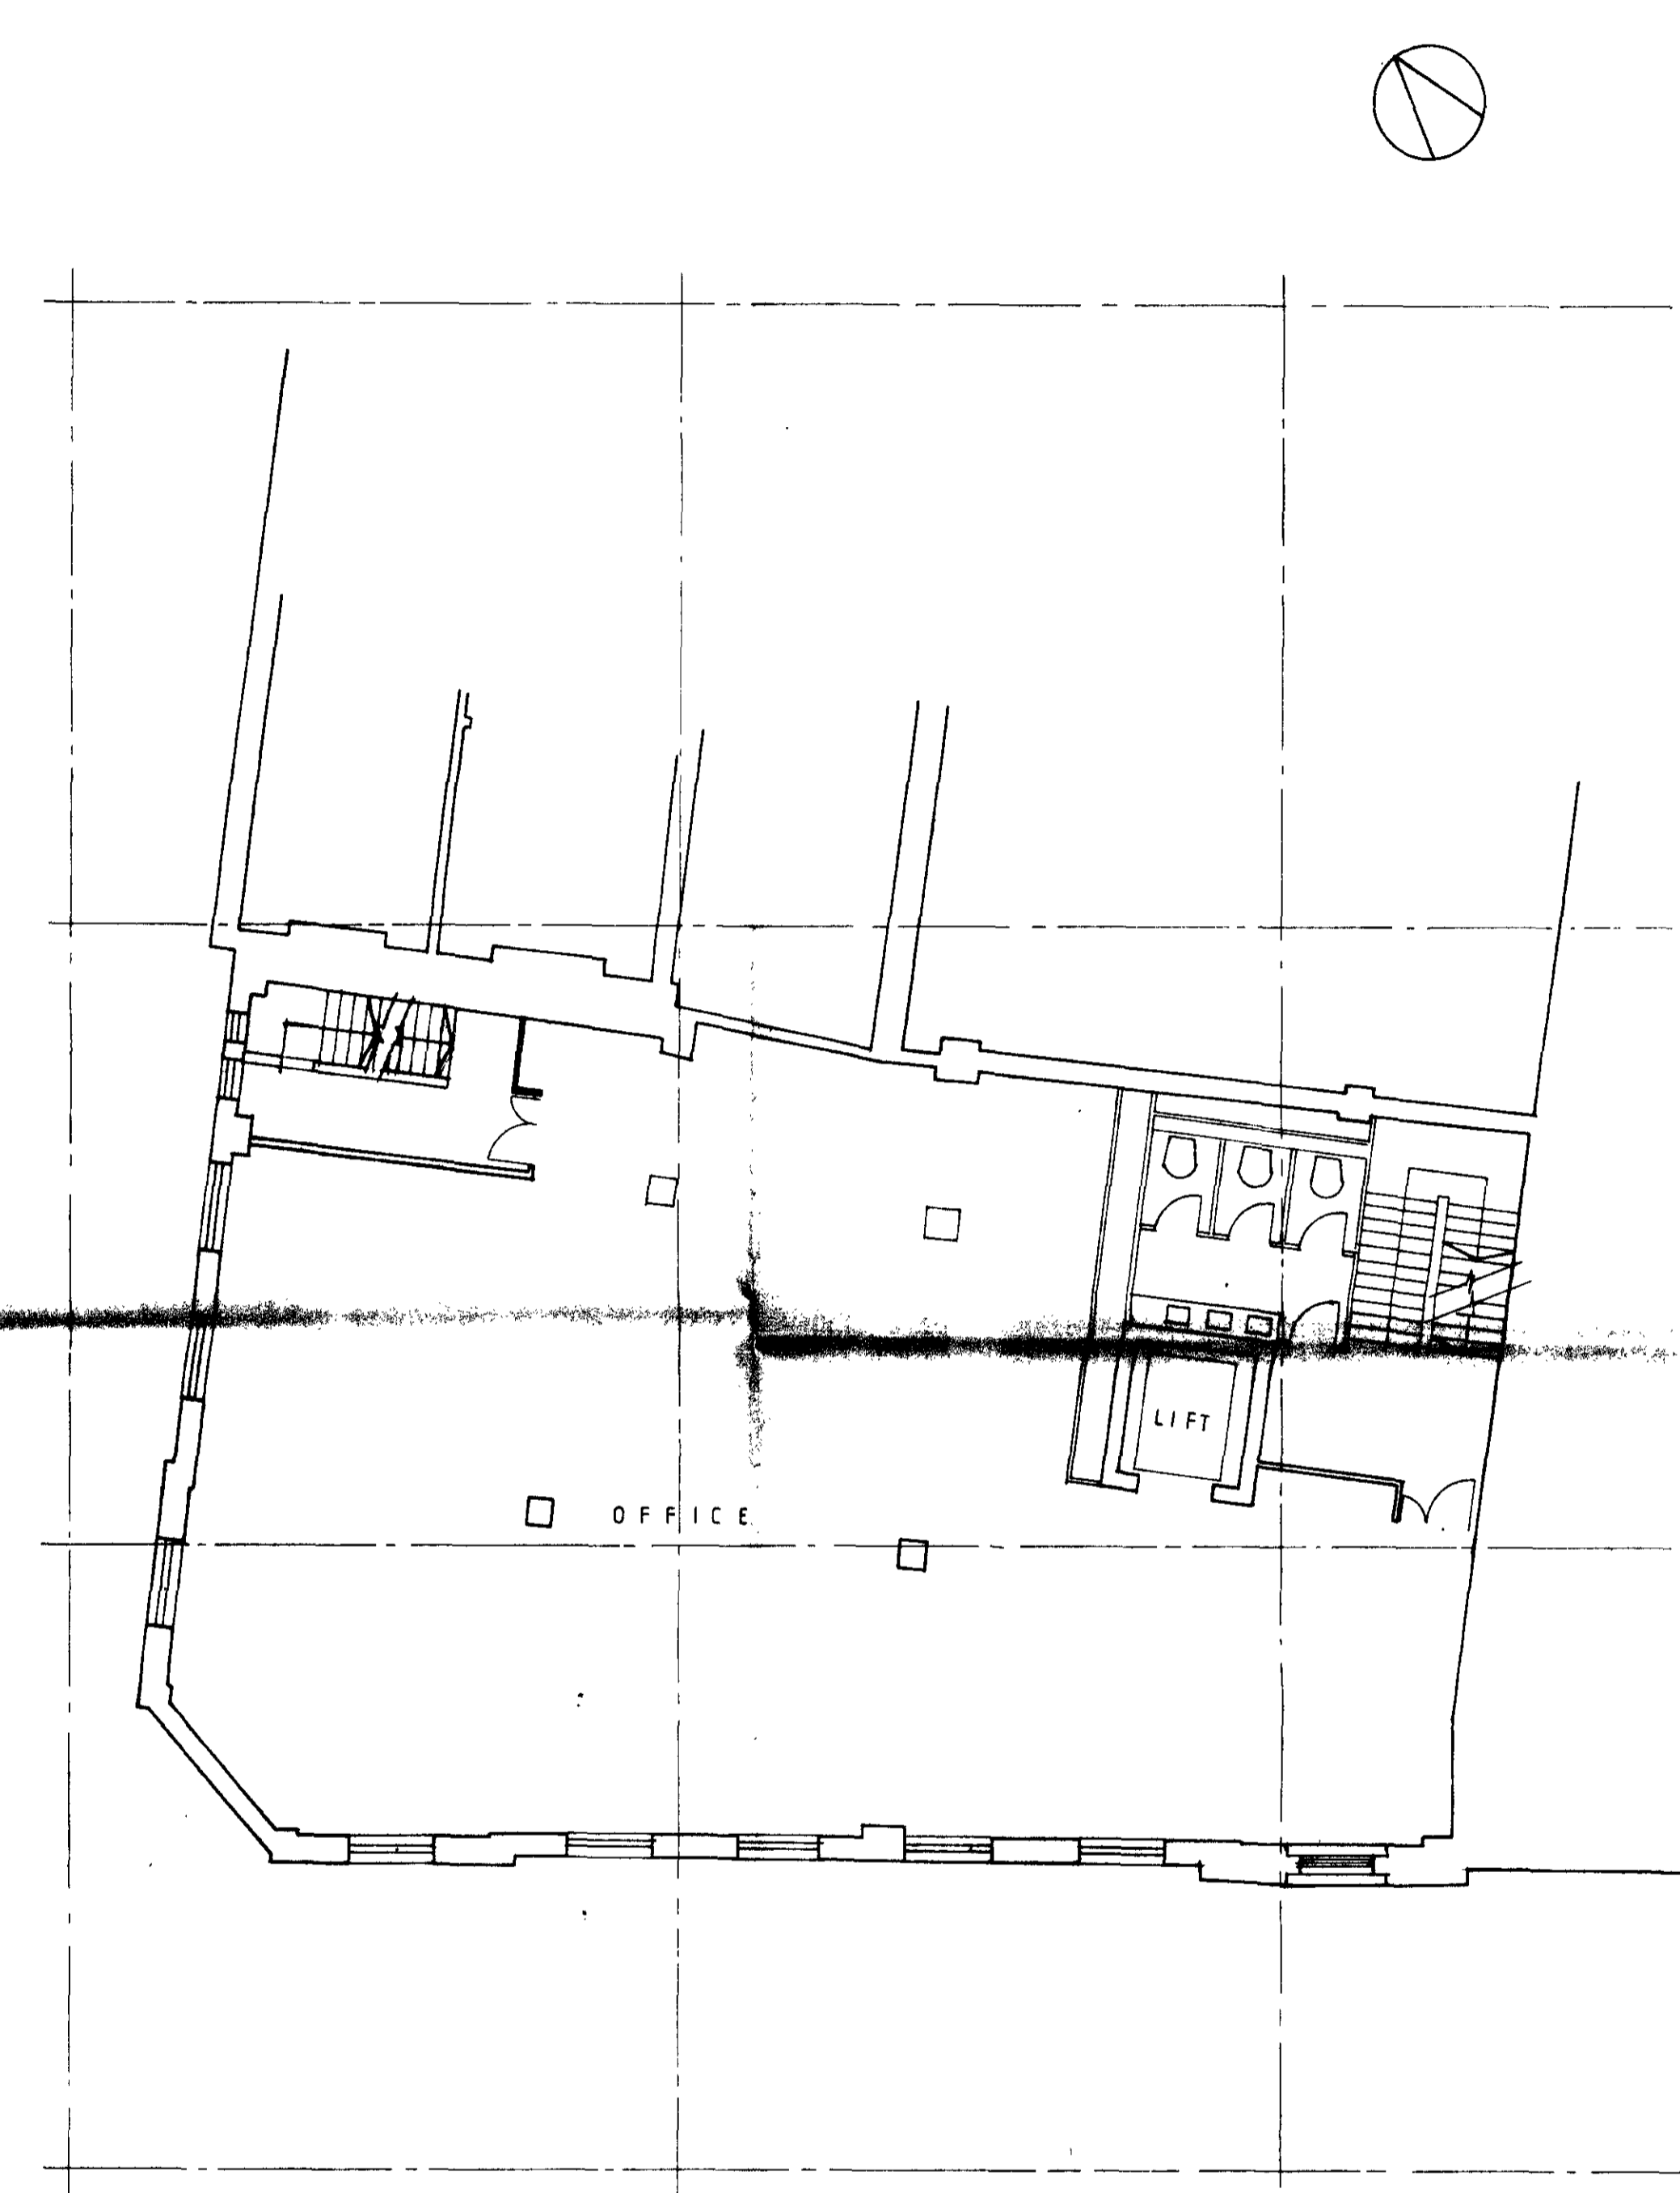

LONDON BOROUGH OF CAMDEN  
 TOWN AND COUNTRY PLANNING DEPARTMENT  
 9 AUG 1990  
 PLANS APPROVED  
 ON BEHALF OF THE COUNCIL

TP9000050R  
~~TP9000050R~~  
 TP9000054R  
~~TP9000054R~~

LONDON BOROUGH OF CAMDEN  
 PLANNING AND TRANSPORT  
 DEPARTMENT  
 30 MAR 1990  
 RECEIVED

APRIL 30 AMENDMENT TO GOWER PLACE STAIR

Date  
 Job  
 134/136 GOWER STREET,  
 LONDON W1


Drawing Title  
 PROPOSED 1ST FLOOR PLAN

Scale: 1/50  
 Date: 29 MARCH 1990  
 Drawn: [ ]

Drawing Reference				
Job Number	Section D Floor P	D/S/S Code	Drawing Number	Revision
1693	D	-	109	A

DAMOND LOCK, GRABOWSKI & PARTNERS  
 CHARTERED ARCHITECTS  
 12 SUTTON ROW, LONDON W1V 6AB  
 TELEPHONE: 01-439 6701 (PBX)

This drawing is copyright.  
 All dimensions are to be noted from this drawing.  
 All dimensions and dates to be verified on site.

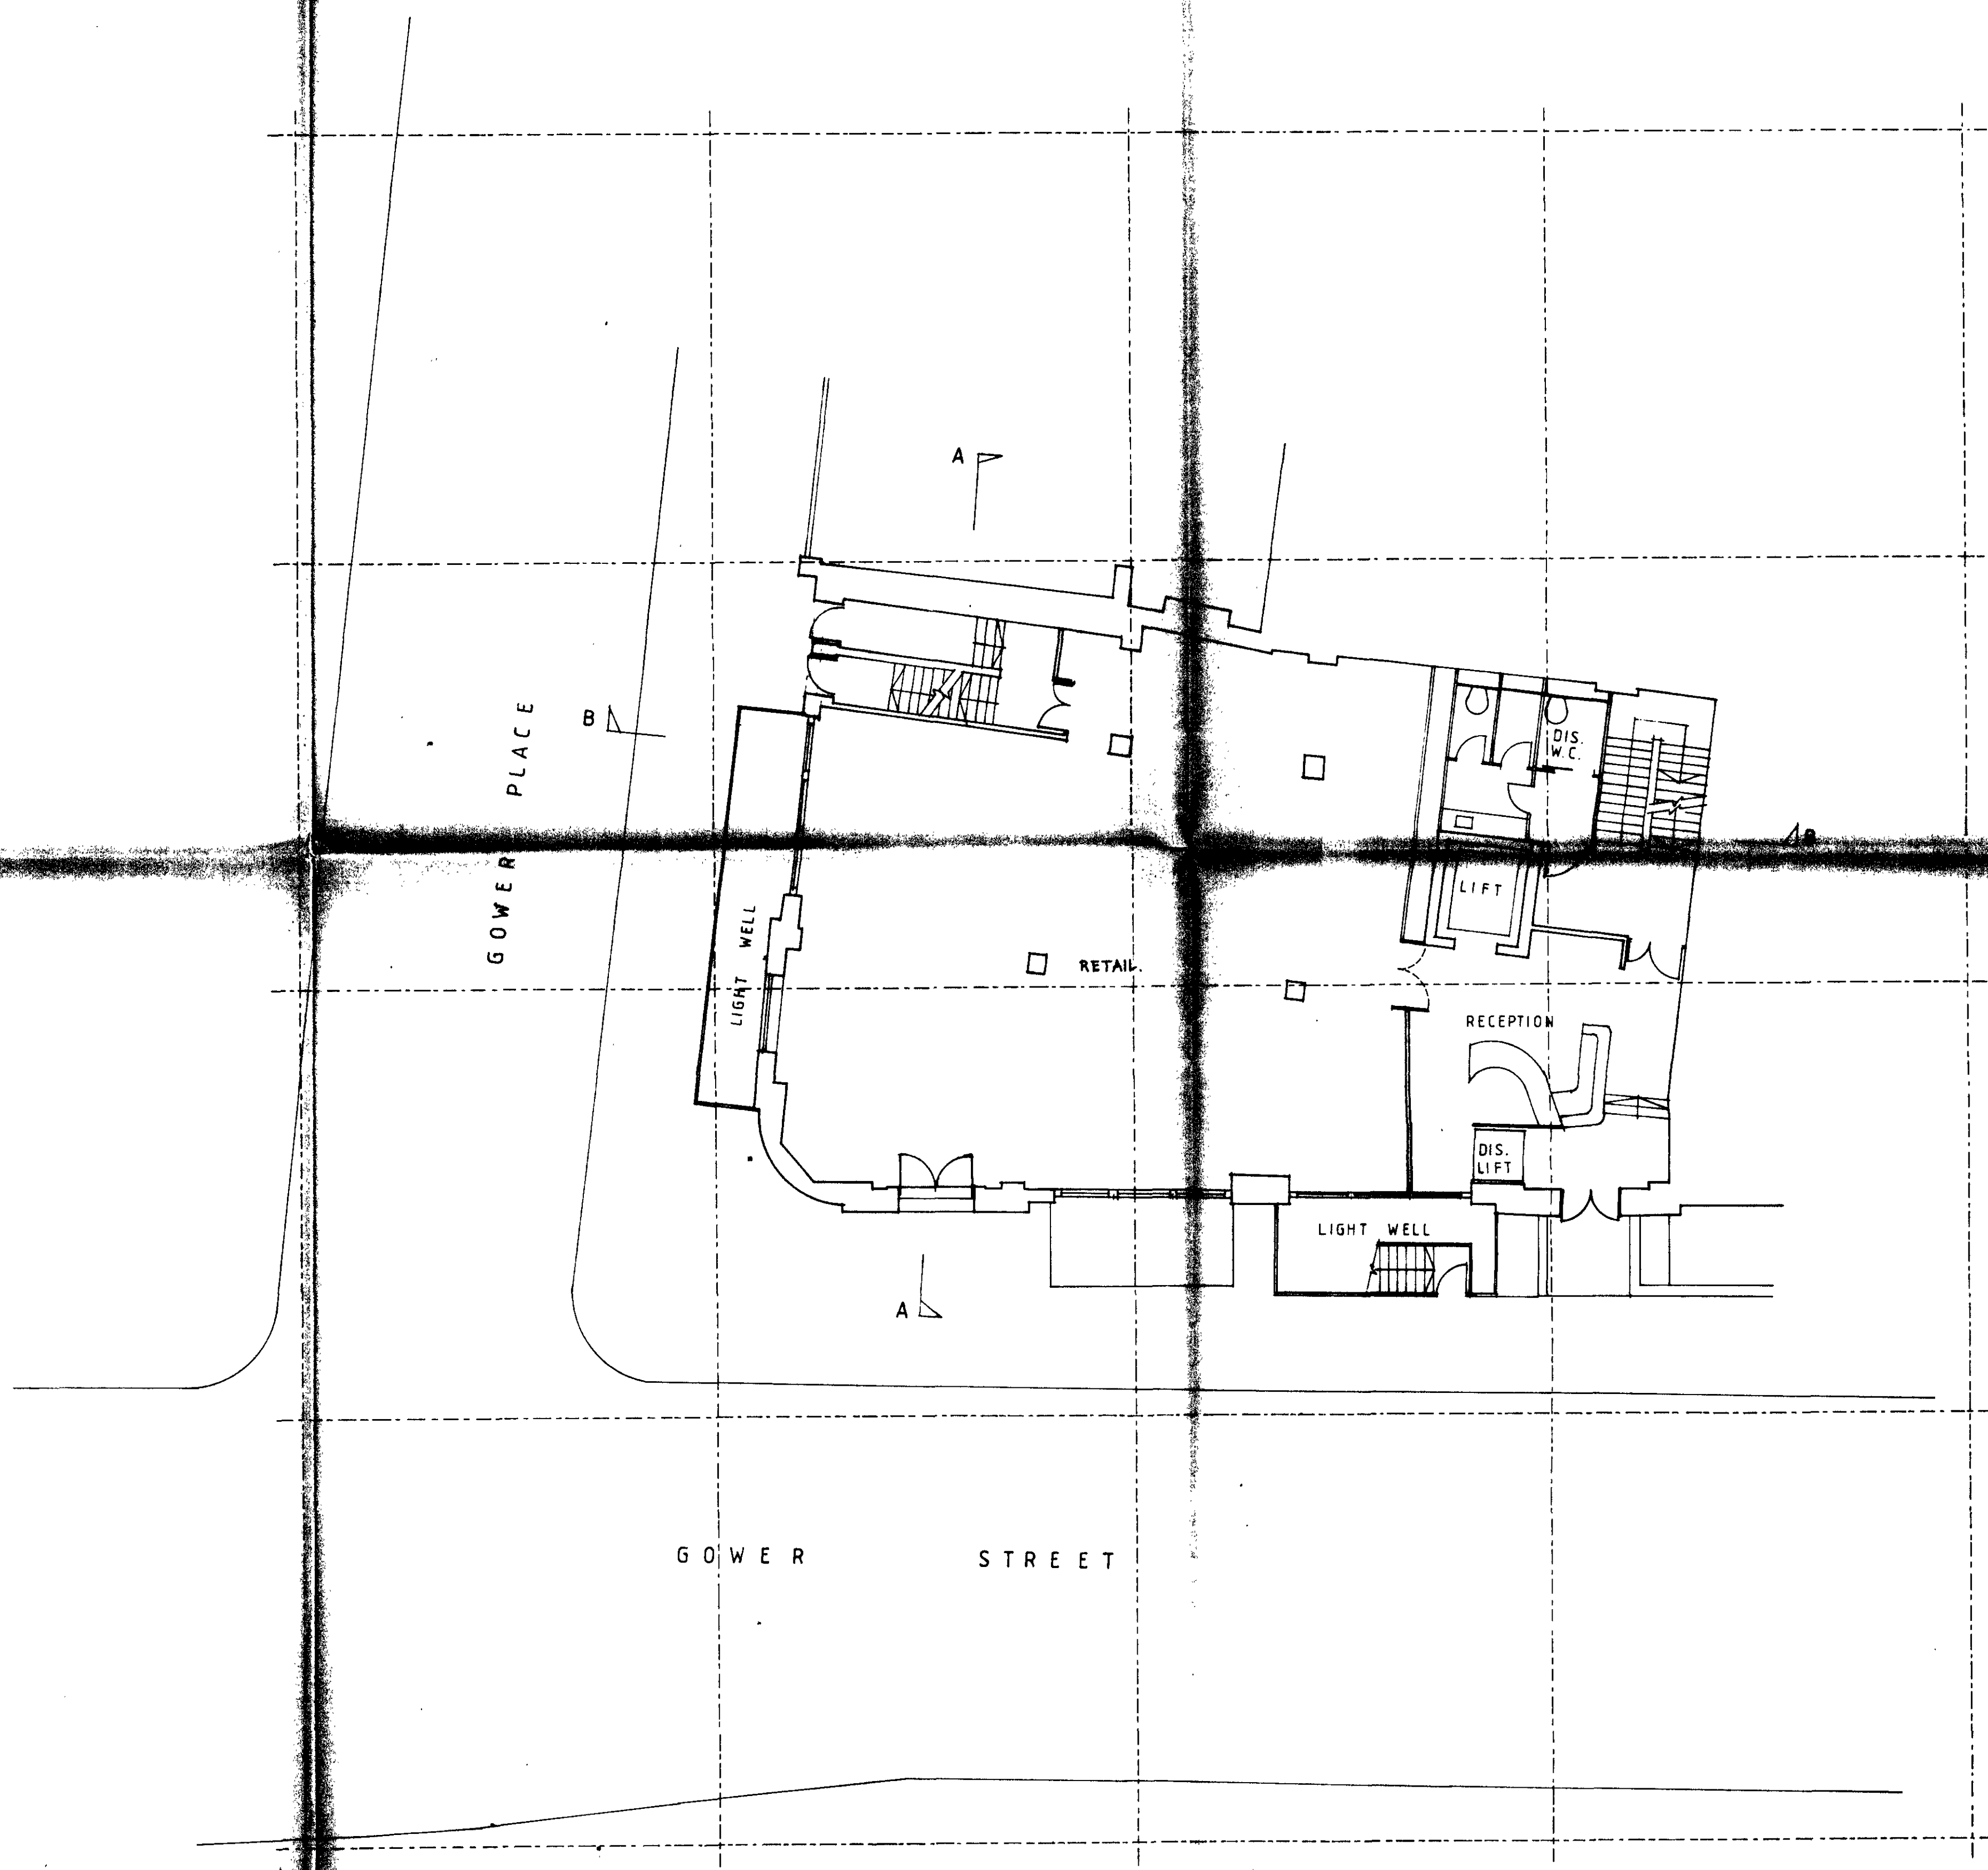

LONDON BOROUGH OF CAMDEN  
 TOWN AND COUNTRY PLANNING DEPT  
 9 AUG 1990  
 PLANS APPROVED  
 ON BEHALF OF THE COUNCIL

TP900050RD  
 HB907000000  
 TP900054R1  
 HB907000000


LONDON BOROUGH OF CAMDEN  
 PLANNING AND TRANSPORT  
 DEPARTMENT  
 30 MAY 1990  
 RECEIVED

134/136 GOWER STREET,  
 LONDON W1

PROPOSED GROUND FLOOR  
 FLOOR PLAN

Scale: 1:50		Date: 29 MARCH 1990		Drawn: _____	
Drawing References:					
Job Number	Design #	Client Code	Drawing Number	Revision	
1693	D	-	108		
DAMOND LOCK, GRABOWSKI & PARTNERS CHARTERED ARCHITECTS 12 SUTTON ROW, LONDON W1V 6AB TELEPHONE: 01-439 6781 (PBX)					

This drawing is Copyright.  
No alterations are to be made from this drawing.  
All dimensions and sizes to be verified on site.

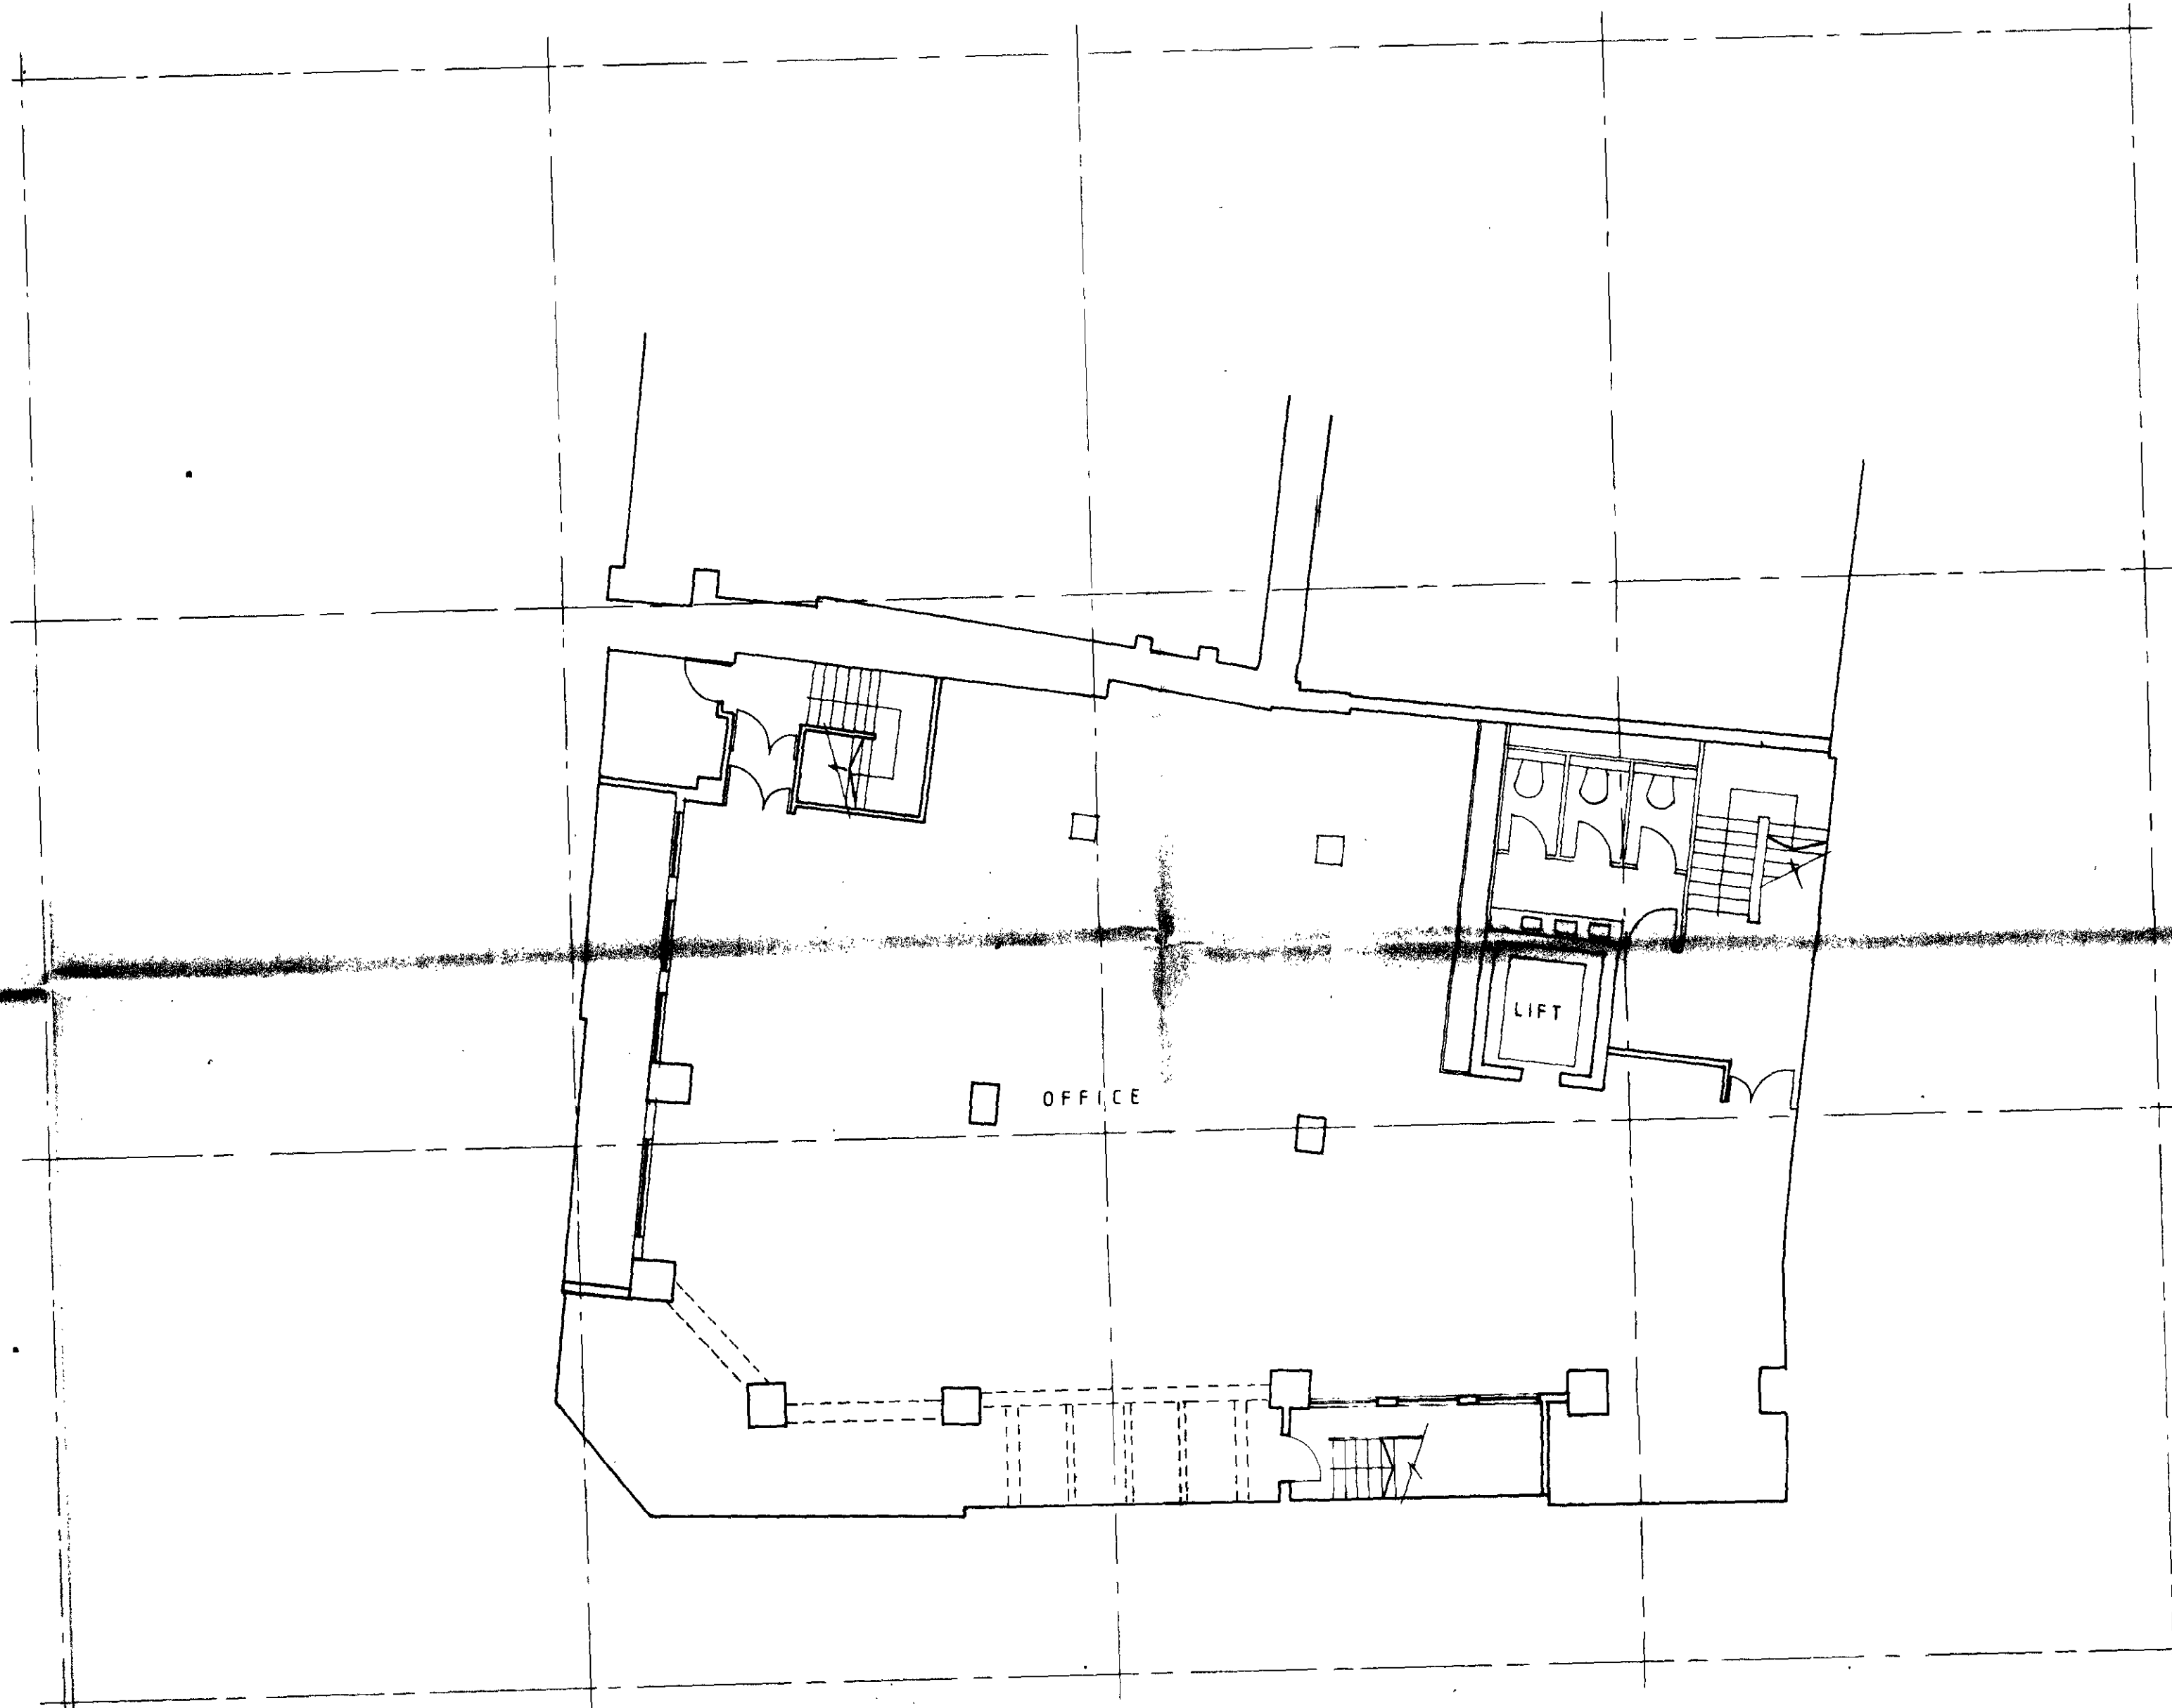

LONDON BOROUGH OF CAMDEN  
PLANNING AND TRANSPORT DEPARTMENT  
9 AUG 1990  
PLANS APPROVED  
ON BEHALF OF THE COUNCIL

TP9000050R1  
~~TP9000050R1~~  
TP9000054R1  
~~TP9000054R1~~

LONDON BOROUGH OF CAMDEN  
PLANNING AND TRANSPORT  
DEPARTMENT  
30 MAY 1990  
RECEIVED

134/136 GOWER STREET,  
LONDON W1

PROPOSED BASEMENT  
FLOOR PLAN

Scale 1/50		Date 29 MARCH 1990	Drawn	
Drawing Reference				
Job Number	Design D	Drawn 0	Drawn 107	Revision
1693	D	-	107	.

DAMOND LOCK, GRABOWSKI & PARTNERS  
CHARTERED ARCHITECTS  
12 SUTTON ROW, LONDON W1V 6AB  
TELEPHONE: 01-439 6781 (PBX)









