
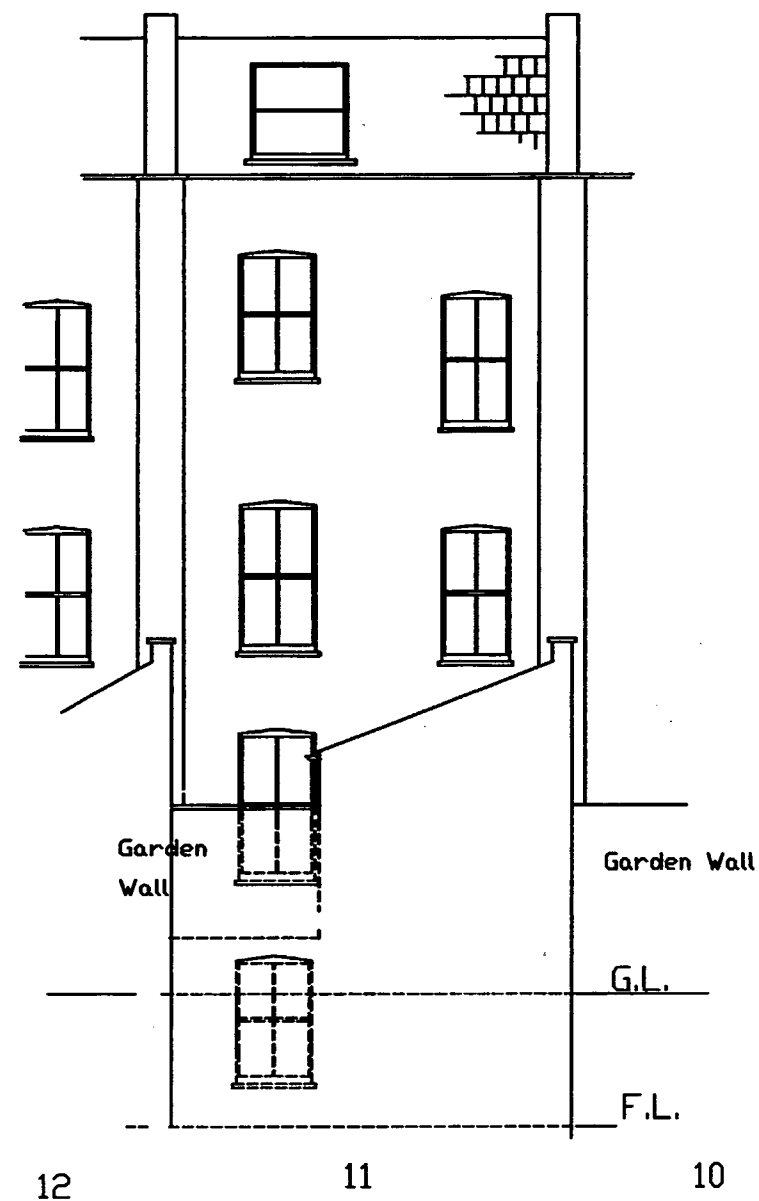


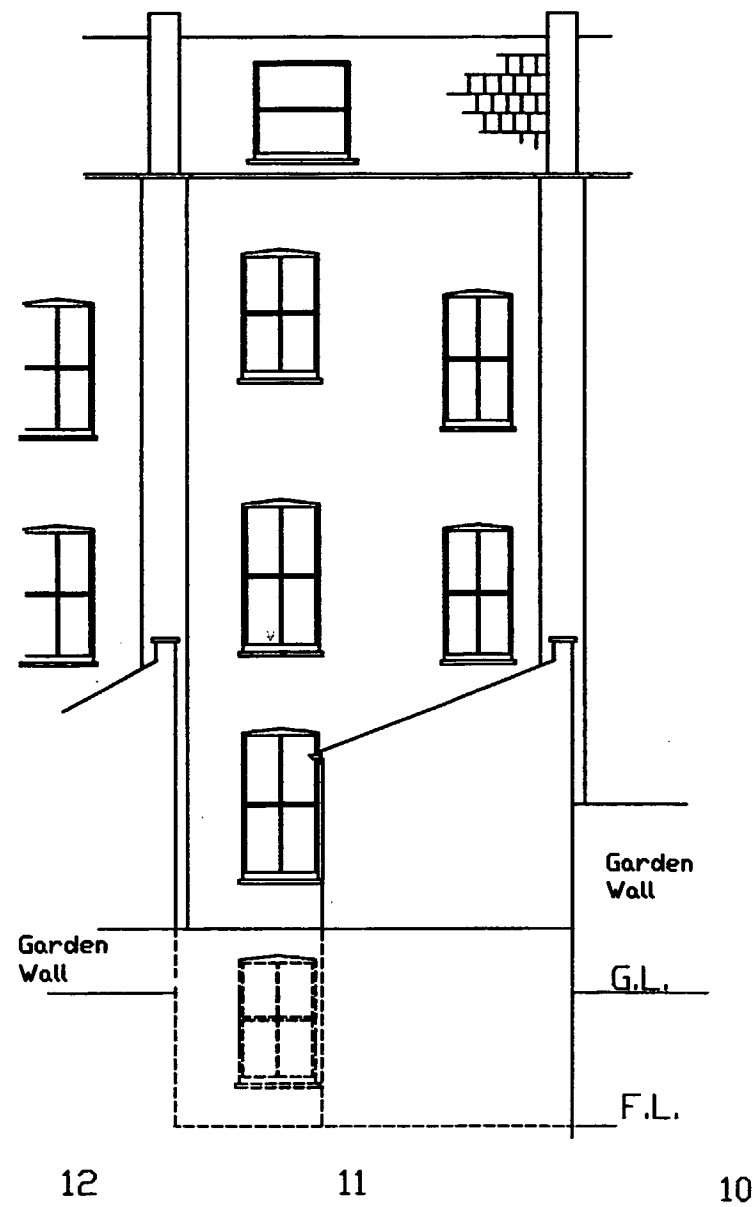


LONDON BOROUGH OF CAMDEN
TOWN AND COUNTRY PLANNING ACTS
1 SEP 1994
PLANS APPROVED
ON BEHALF OF THE COUNCIL

9370174 R1

9301072 R1

Callisto 7 Page Green Road London N15 4PG Tel. 081 801 2412 Fax 081 880 3426	Project	Riviera Hotel	Scale	1:100
		11 to 15 Argyle Square	Date	28 Oct 93
		London WC1	Drawing No	9206/6
		Proposed Rear Extension		
	Drawing	11 to 15		
		Typical Elevation		

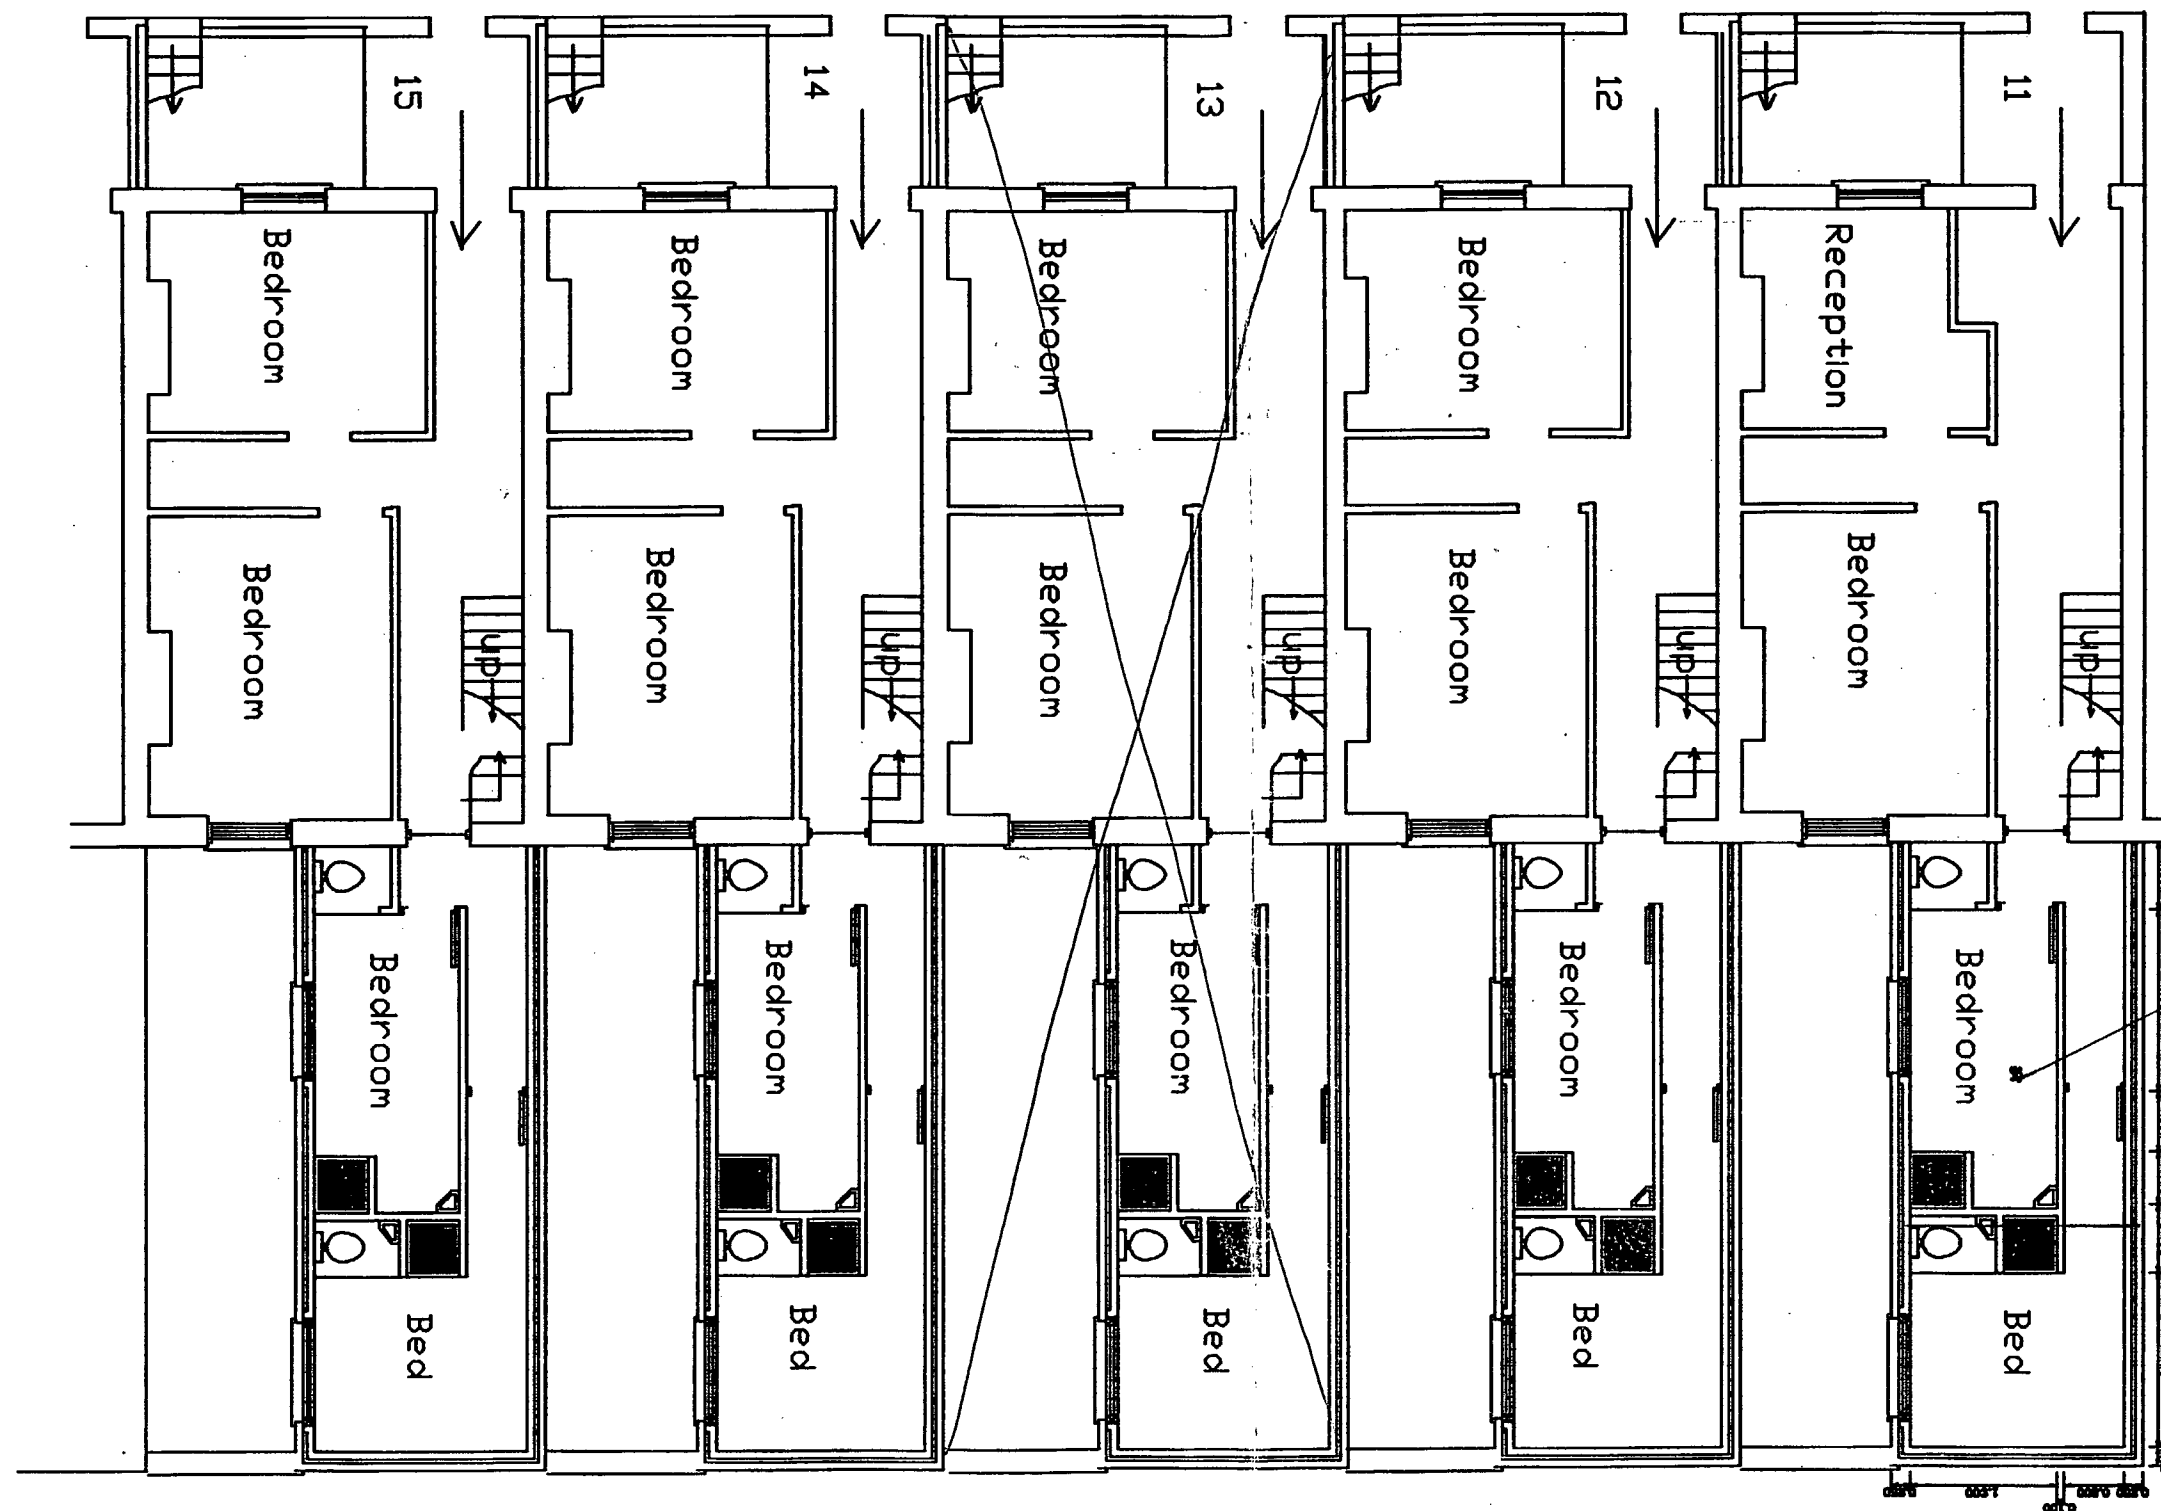


LONDON BOROUGH OF CAMDEN
TOWN AND COUNTRY PLANNING DEPARTMENT
1 SEP 1994
APPROVED
PLANS
ON BEHALF OF THE COUNCIL

Typical Existing
Back Addition

9370174 R1

9301072 R1


Callisto 7 Page Green Road London N15 4PG Tel. 081 801 2412 Fax 081 880 3426	Project	Riviera Hotel	Scale	1:100
		11/15 Argyle Square London WC1	Date	26-10-93
	Drawing	Ground Floor Plan	Drawing No	9206/5
	Rev.			

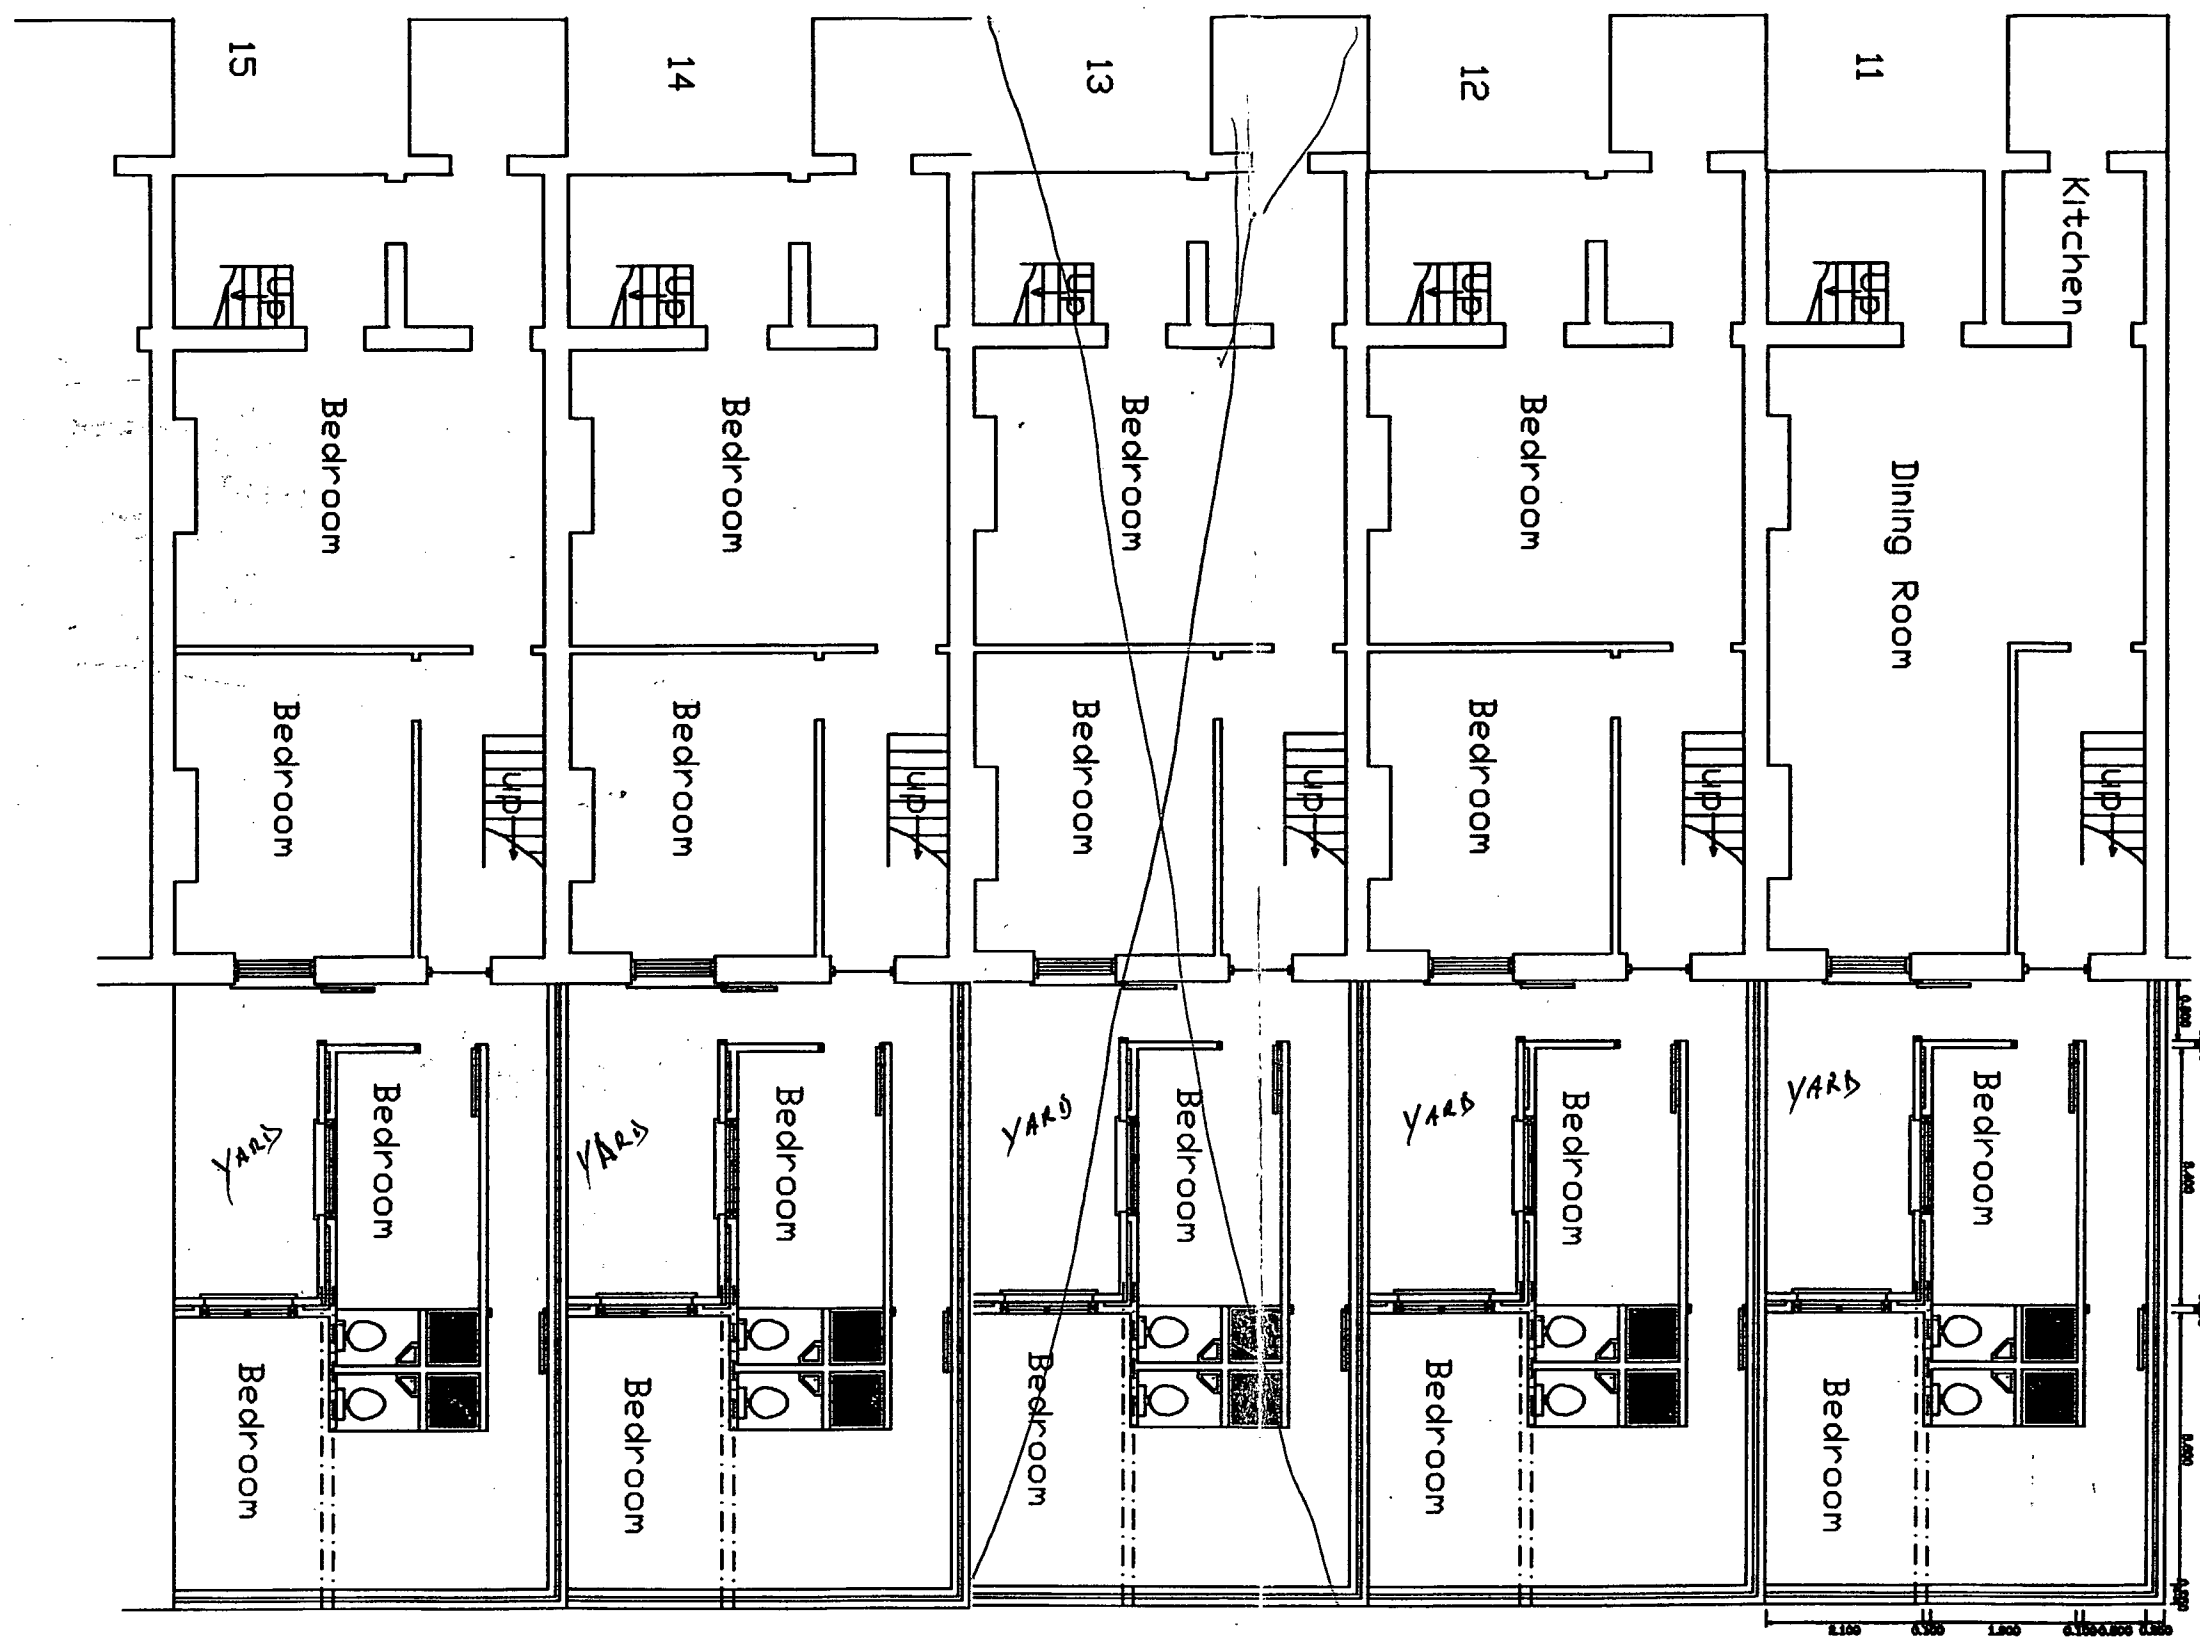


LONDON BOROUGH OF CAMDEN
TOWN AND COUNTRY PLANNING ACTS
1 SEP 1994
PLANS APPROVED
ON BEHALF OF THE COUNCIL

9370174 RI
9301072 RI

Callisto 7 Page Green Road London N15 4PG Tel. 081 801 2412 Fax 081 880 3428	Project	Riviera Hotel	Scale	1:100
		11/15 Argyle Square	Date	26-10-93
		London WC1	Drawing No	9206/4
	Drawing	Basement Plan	Rev.	1

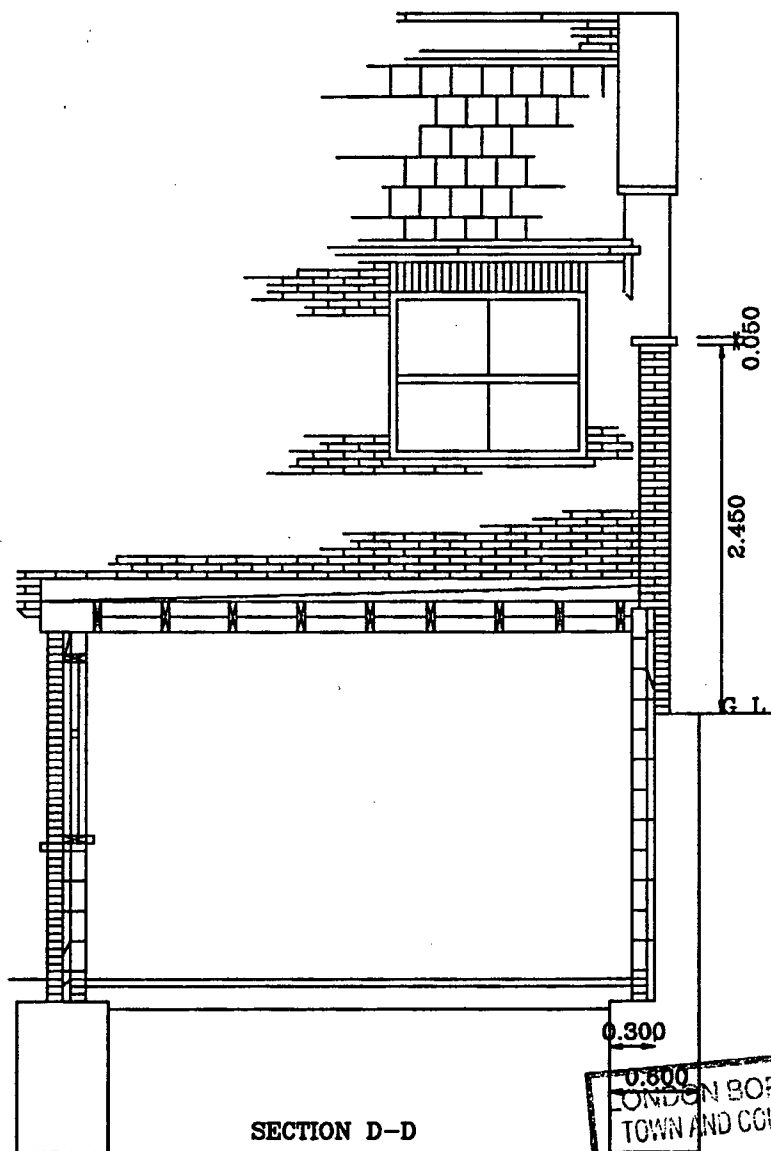

SECTION D-D

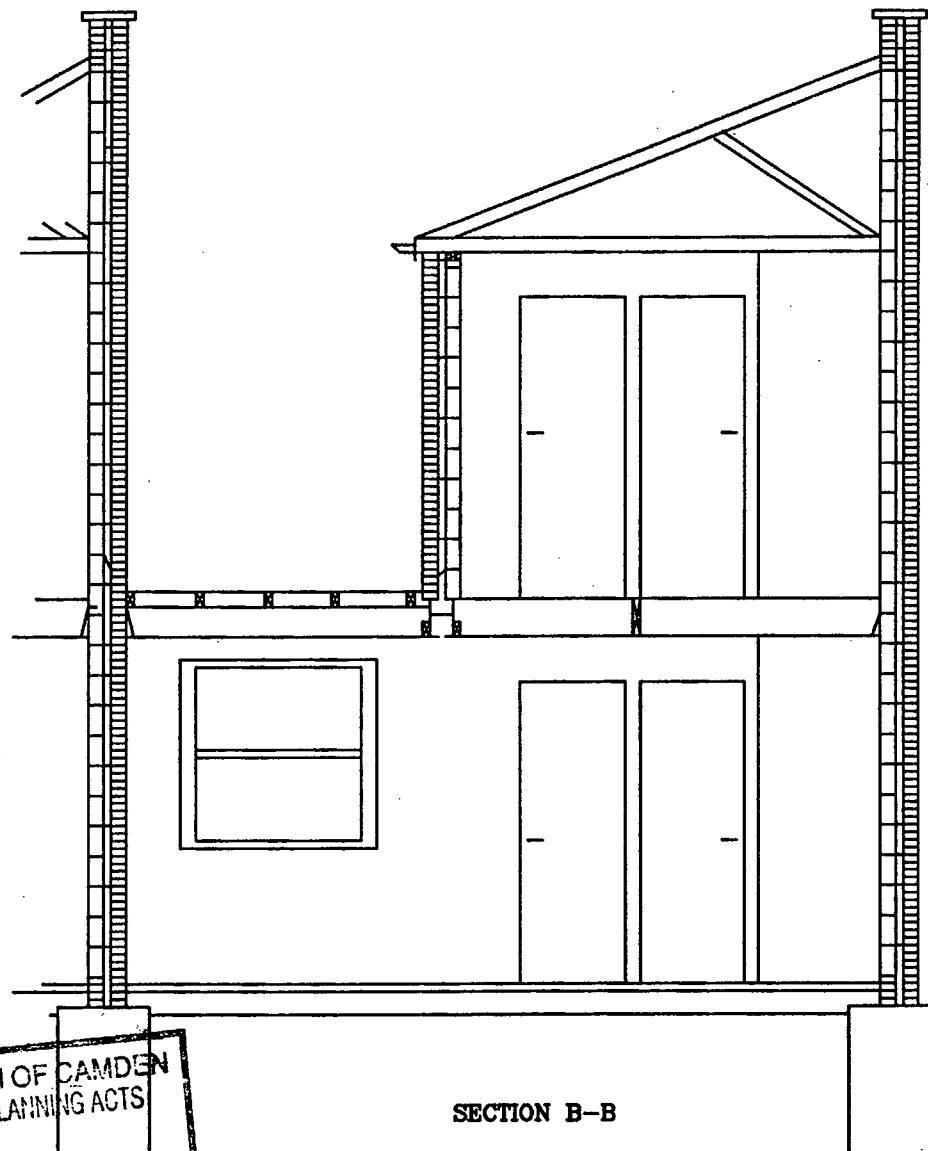


SECTION B-B


LONDON BOROUGH OF CAMDEN
TOWN AND COUNTRY PLANNING ACTS
1 SEP 1994
PLANS APPROVED
ON BEHALF OF THE COUNCIL

Callisto 7 Page Green Road London N15 4PG Tel. 081 801 2412 Fax 081 880 3428	Project Riviera Hotel 11 to 15 Argyle Square London WC1 Proposed Rear Extension	Scale 1:50
	Drawing Sections D-D & B-B	Date 27 07 93
		Drawing No 9206/3
		A


PL/9301072/R1
HB/9370174/R1

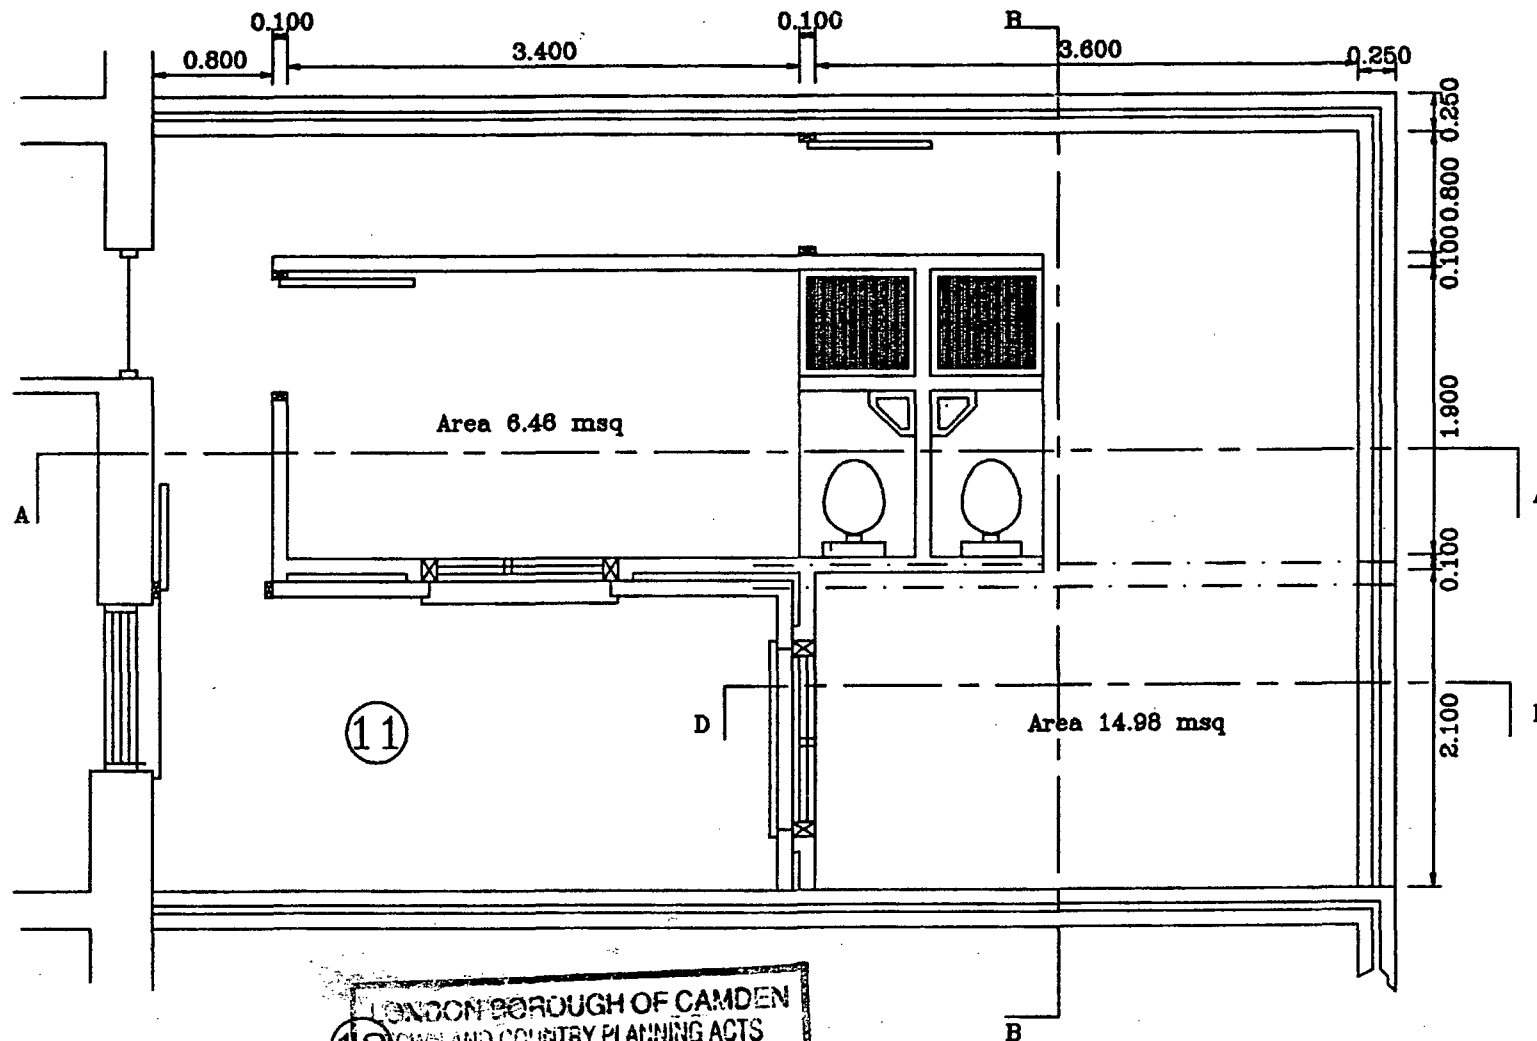

PL/9301072/R1
HB/9370174/R1

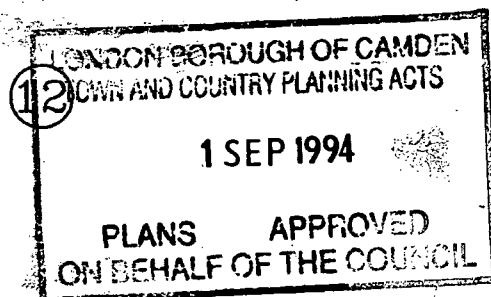



Callisto 7 Page Green Road London N15 4PG Tel. 081 801 2412 Fax 081 880 3426	Project	Riviera Hotel	Scale	1:50
		11 to 15 Argyle Square	Date	27 07 93
		London WC1	Drawing No	9206/2
		Proposed Rear Extension	A	
	Drawing	Basement Plan		

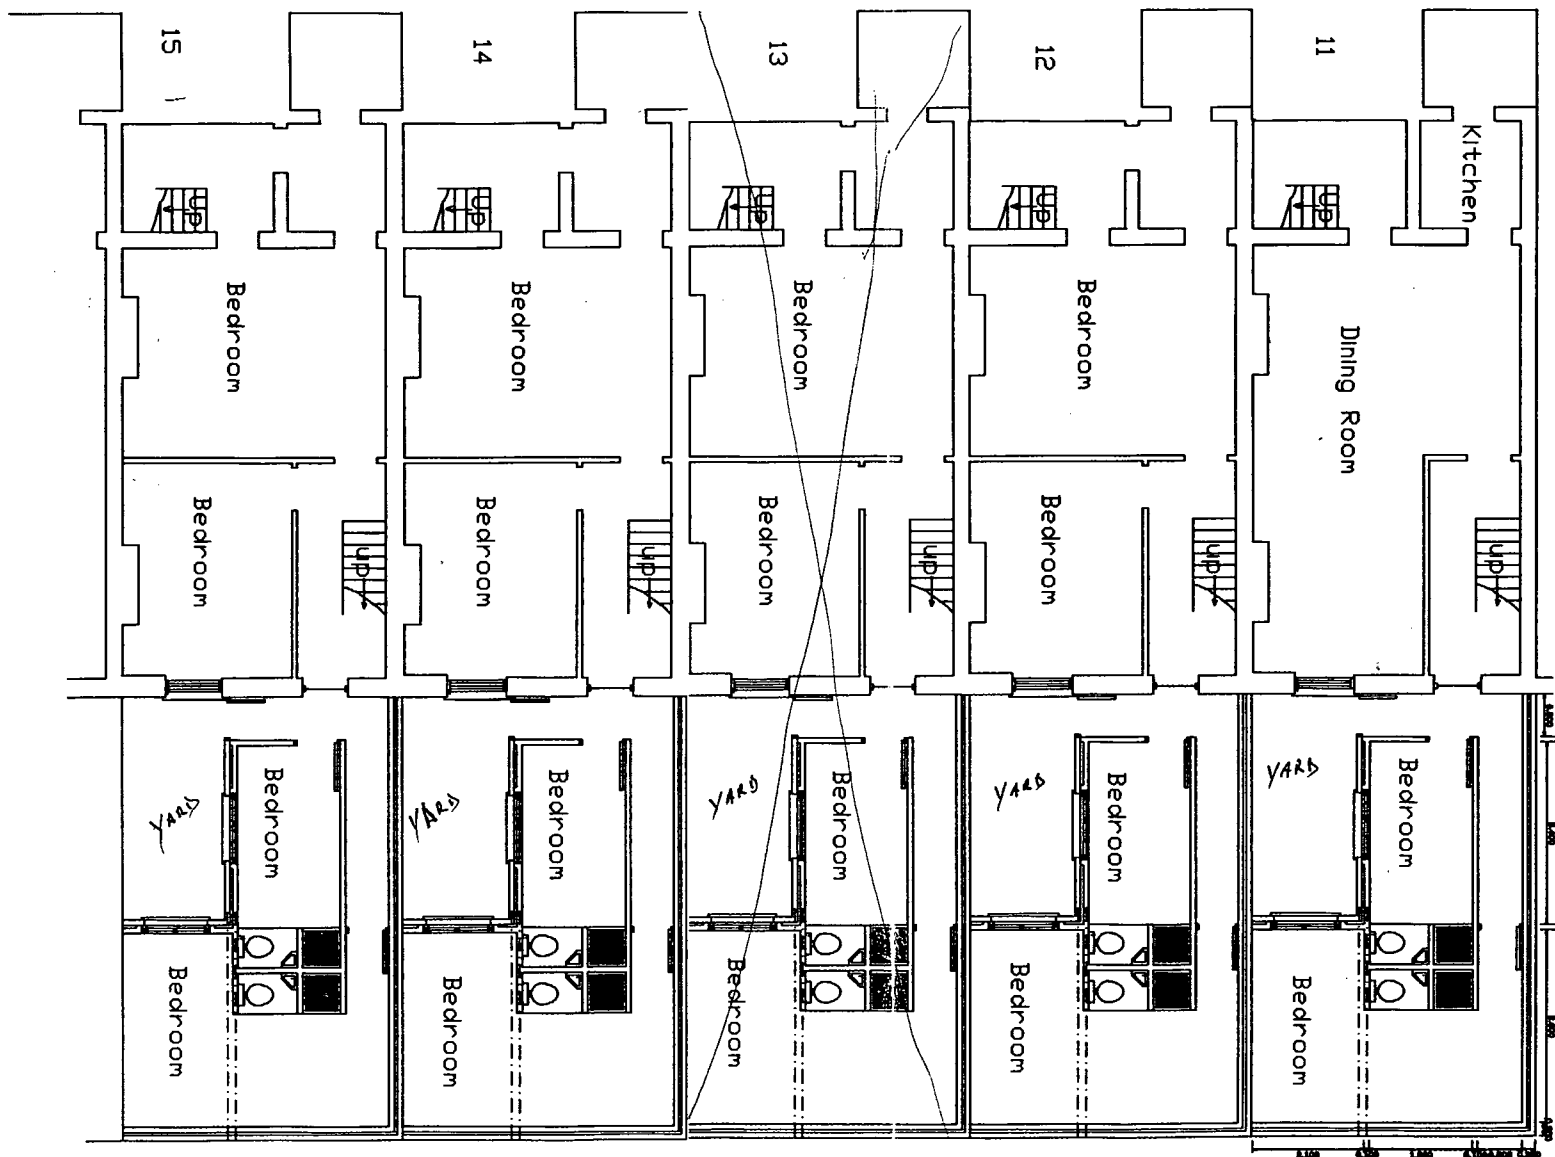

LONDON BOROUGH OF CAMDEN
TOWN AND COUNTRY PLANNING ACTS
1 SEP 1994
PLANS APPROVED
ON BEHALF OF THE COUNCIL

93 70 174 RI
9301072 RI

Callisto 7 Page Green Road London N16 4PG Tel. 081 801 2412 Fax 081 880 3426	Project	Riviera Hotel	Scale
	11/15	Argyle Square	1:100
		London WC1	Date
	Drawing	Basement Plan	26-10-93
			Drawing No
			9206/4
			Rev. []

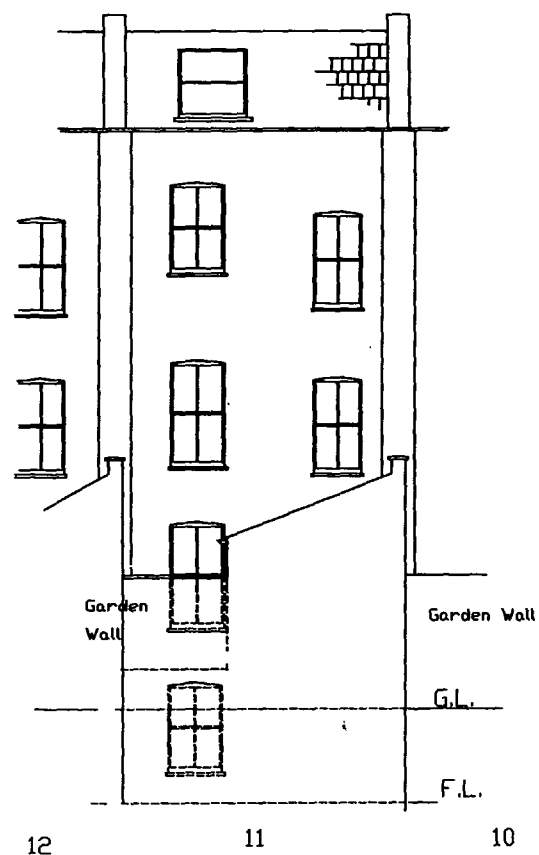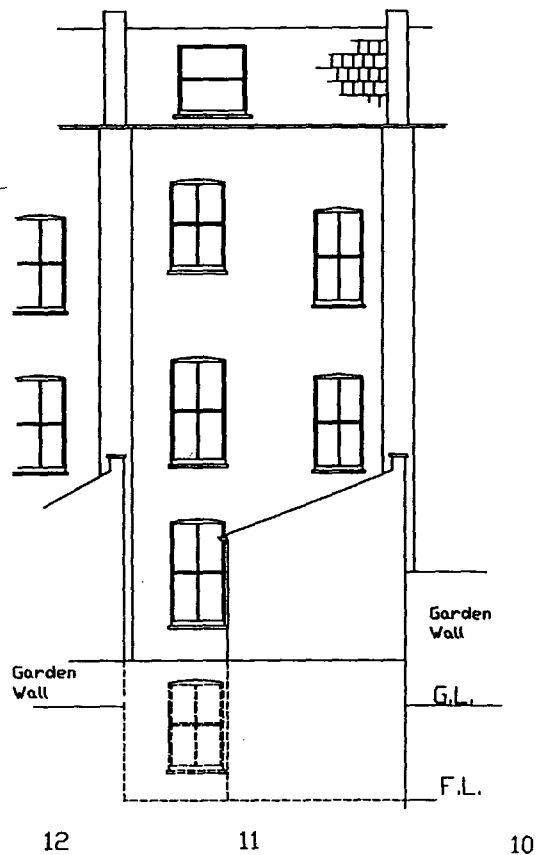

LONDON BOROUGH OF CAMDEN
TOWN AND COUNTRY PLANNING ACTS
1 SEP 1994
PLANS APPROVED
ON BEHALF OF THE COUNCIL

9370174 R1

9301072 R1

Callisto 7 Page Green Road London N15 4PG Tel. 081 801 2412 Fax 081 880 3426	Project - Riviera Hotel 11 to 15 Argyle Square London WC1 Proposed Rear Extension Drawings 11 to 15 Typical Elevation	Scale 1:100
		Date 28 Oct 93 Drawing No 9206/8