


SECTION: A-A.


B.

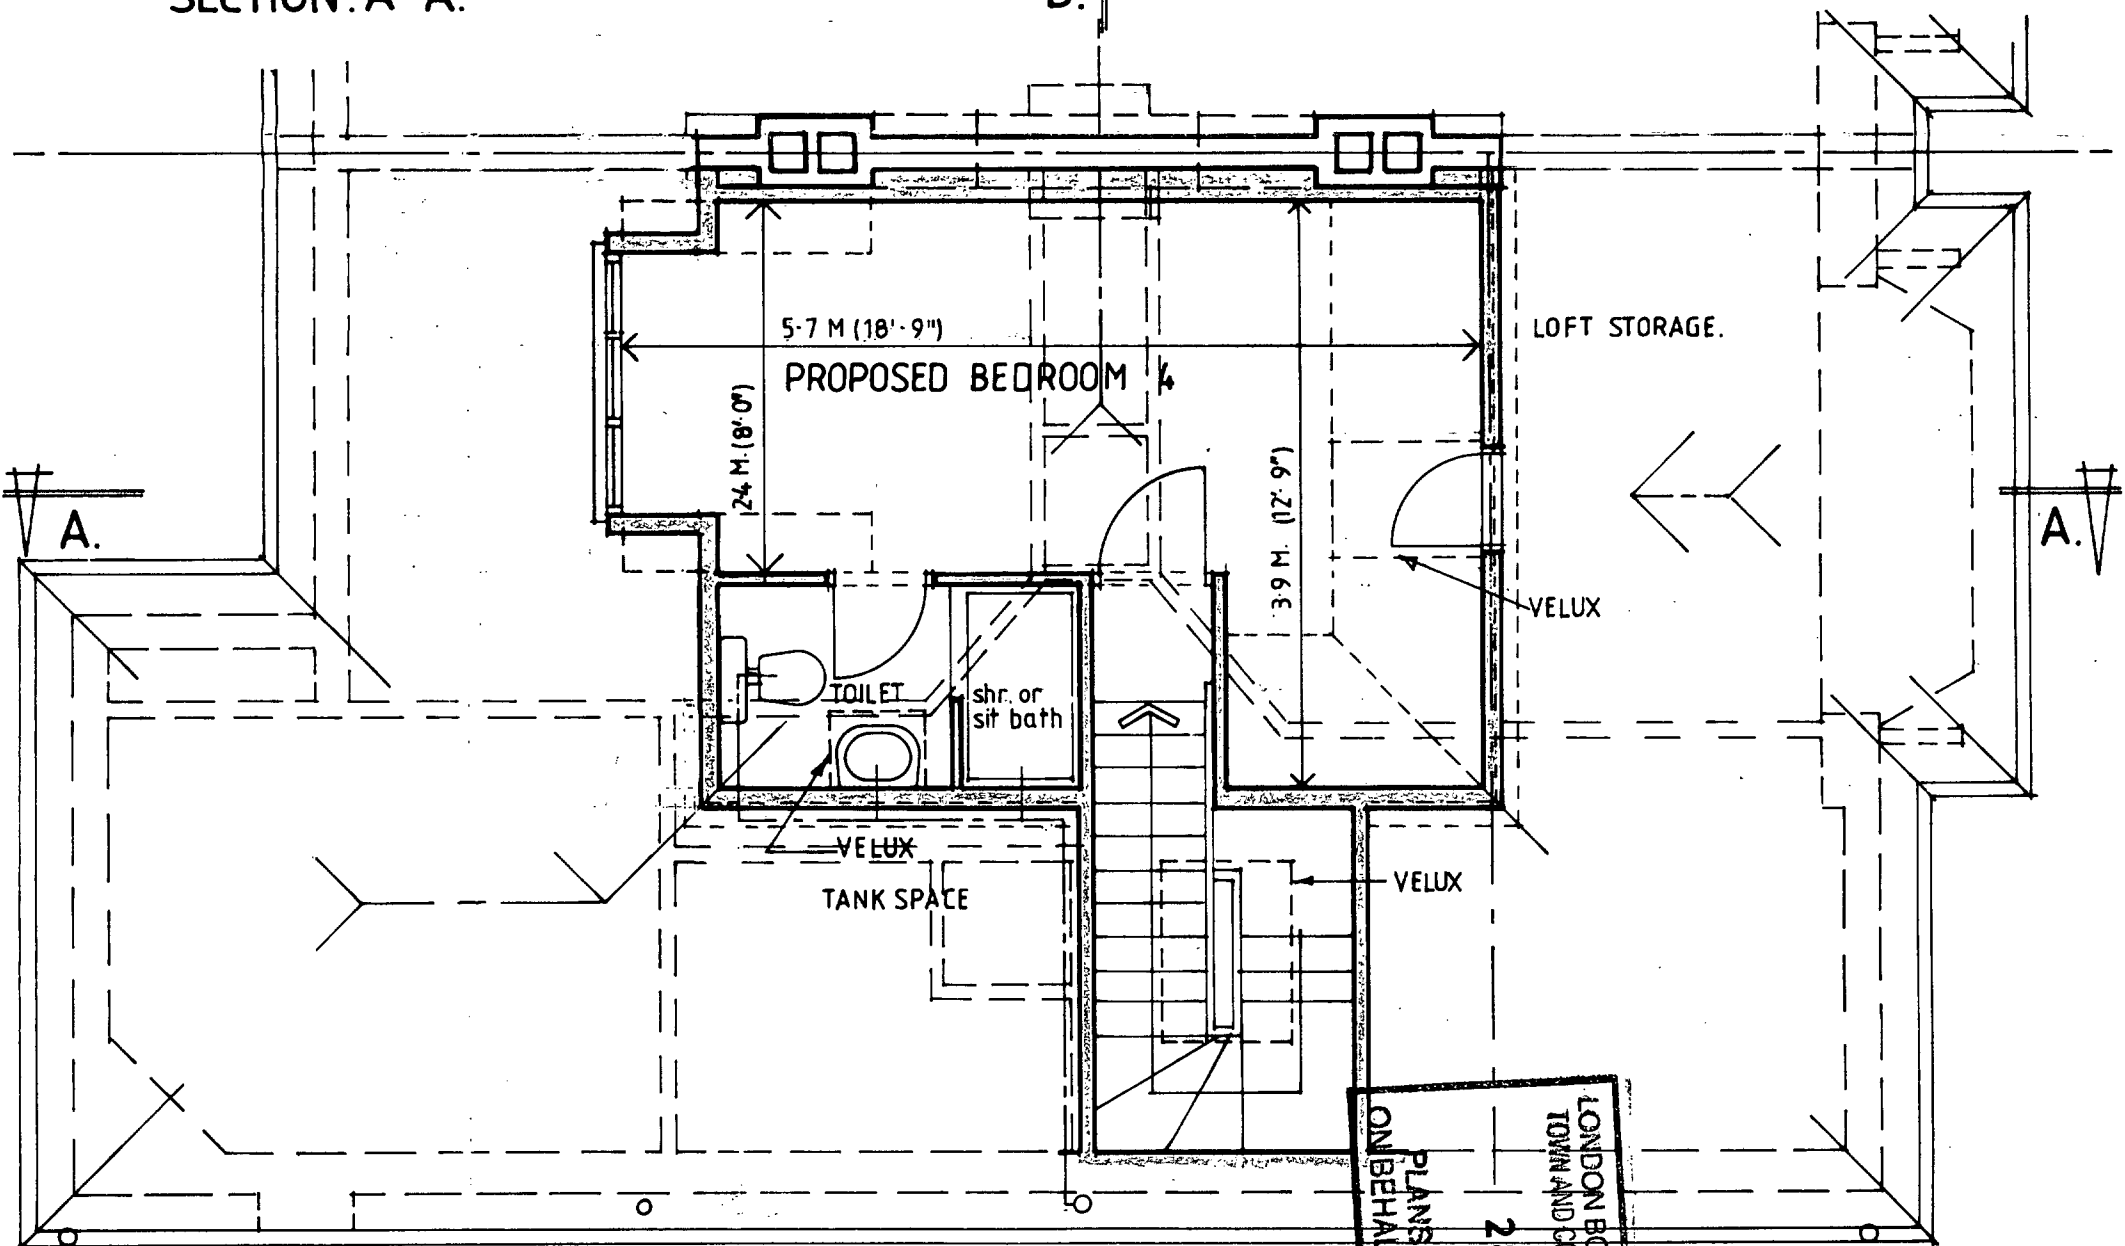


LOFT CONVERSION PLAN

**P9602074R1**


APPROVED  
PLANS  
ON BEHALF OF THE COUNCIL  
28 SEP 1996  
LONDON BOROUGH OF CAMDEN  
TOWN AND COUNTRY PLANNING ACTS

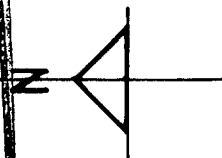

21 LANGBOURNE AVENUE, HIGHGATE LONDON N6 6AJ	Scale 1:50
DESIGN	Date JUL 1996
Gordon J Friis B.Arch.MASl Corporate Architect Tel/Fax:0181-207 4798	Dwg.no. NS1/D1A.

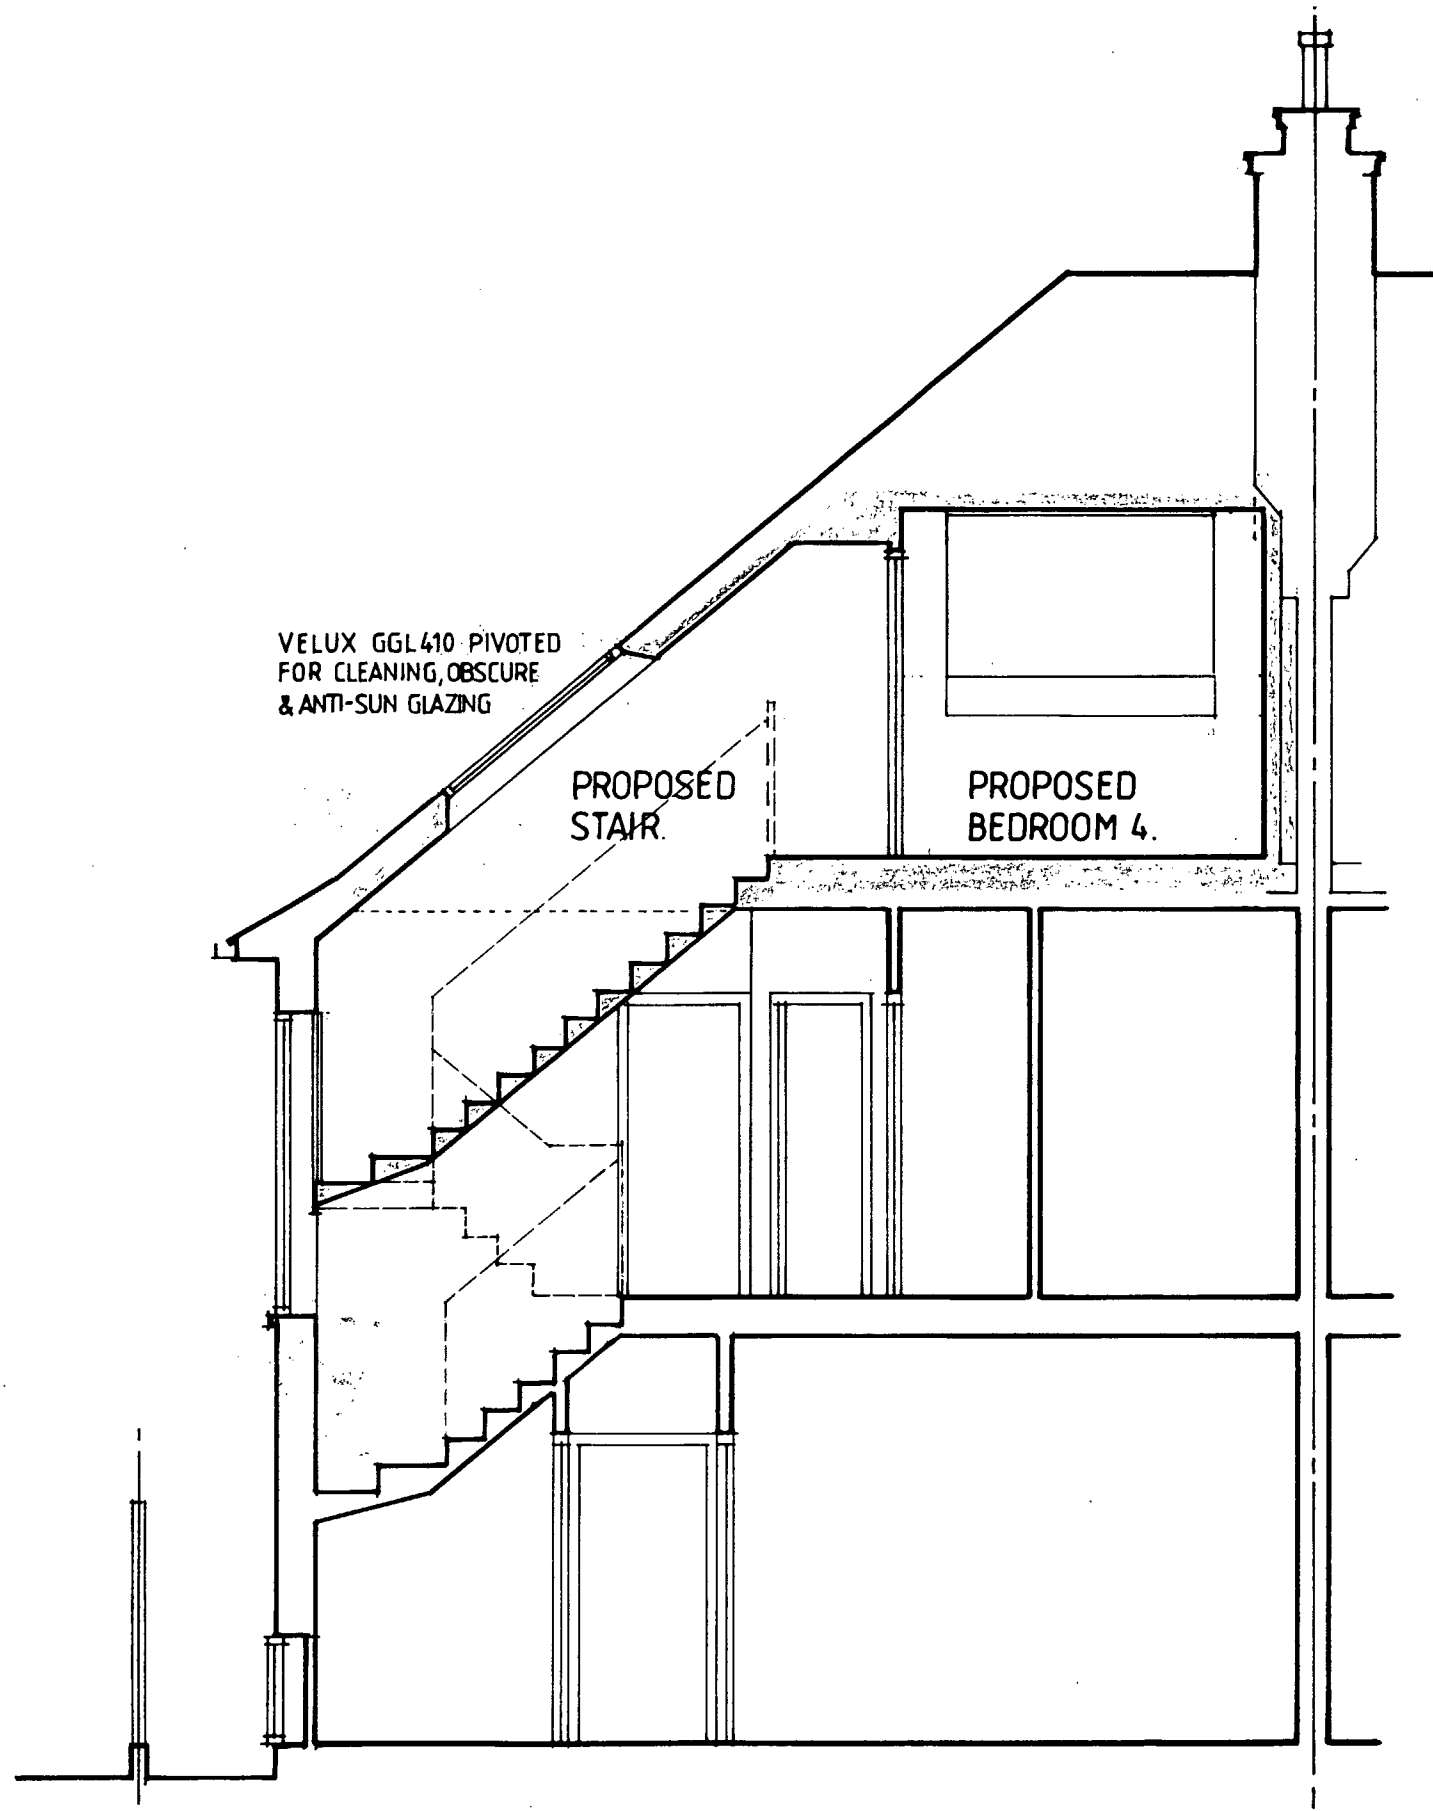

SECTION: B-B.

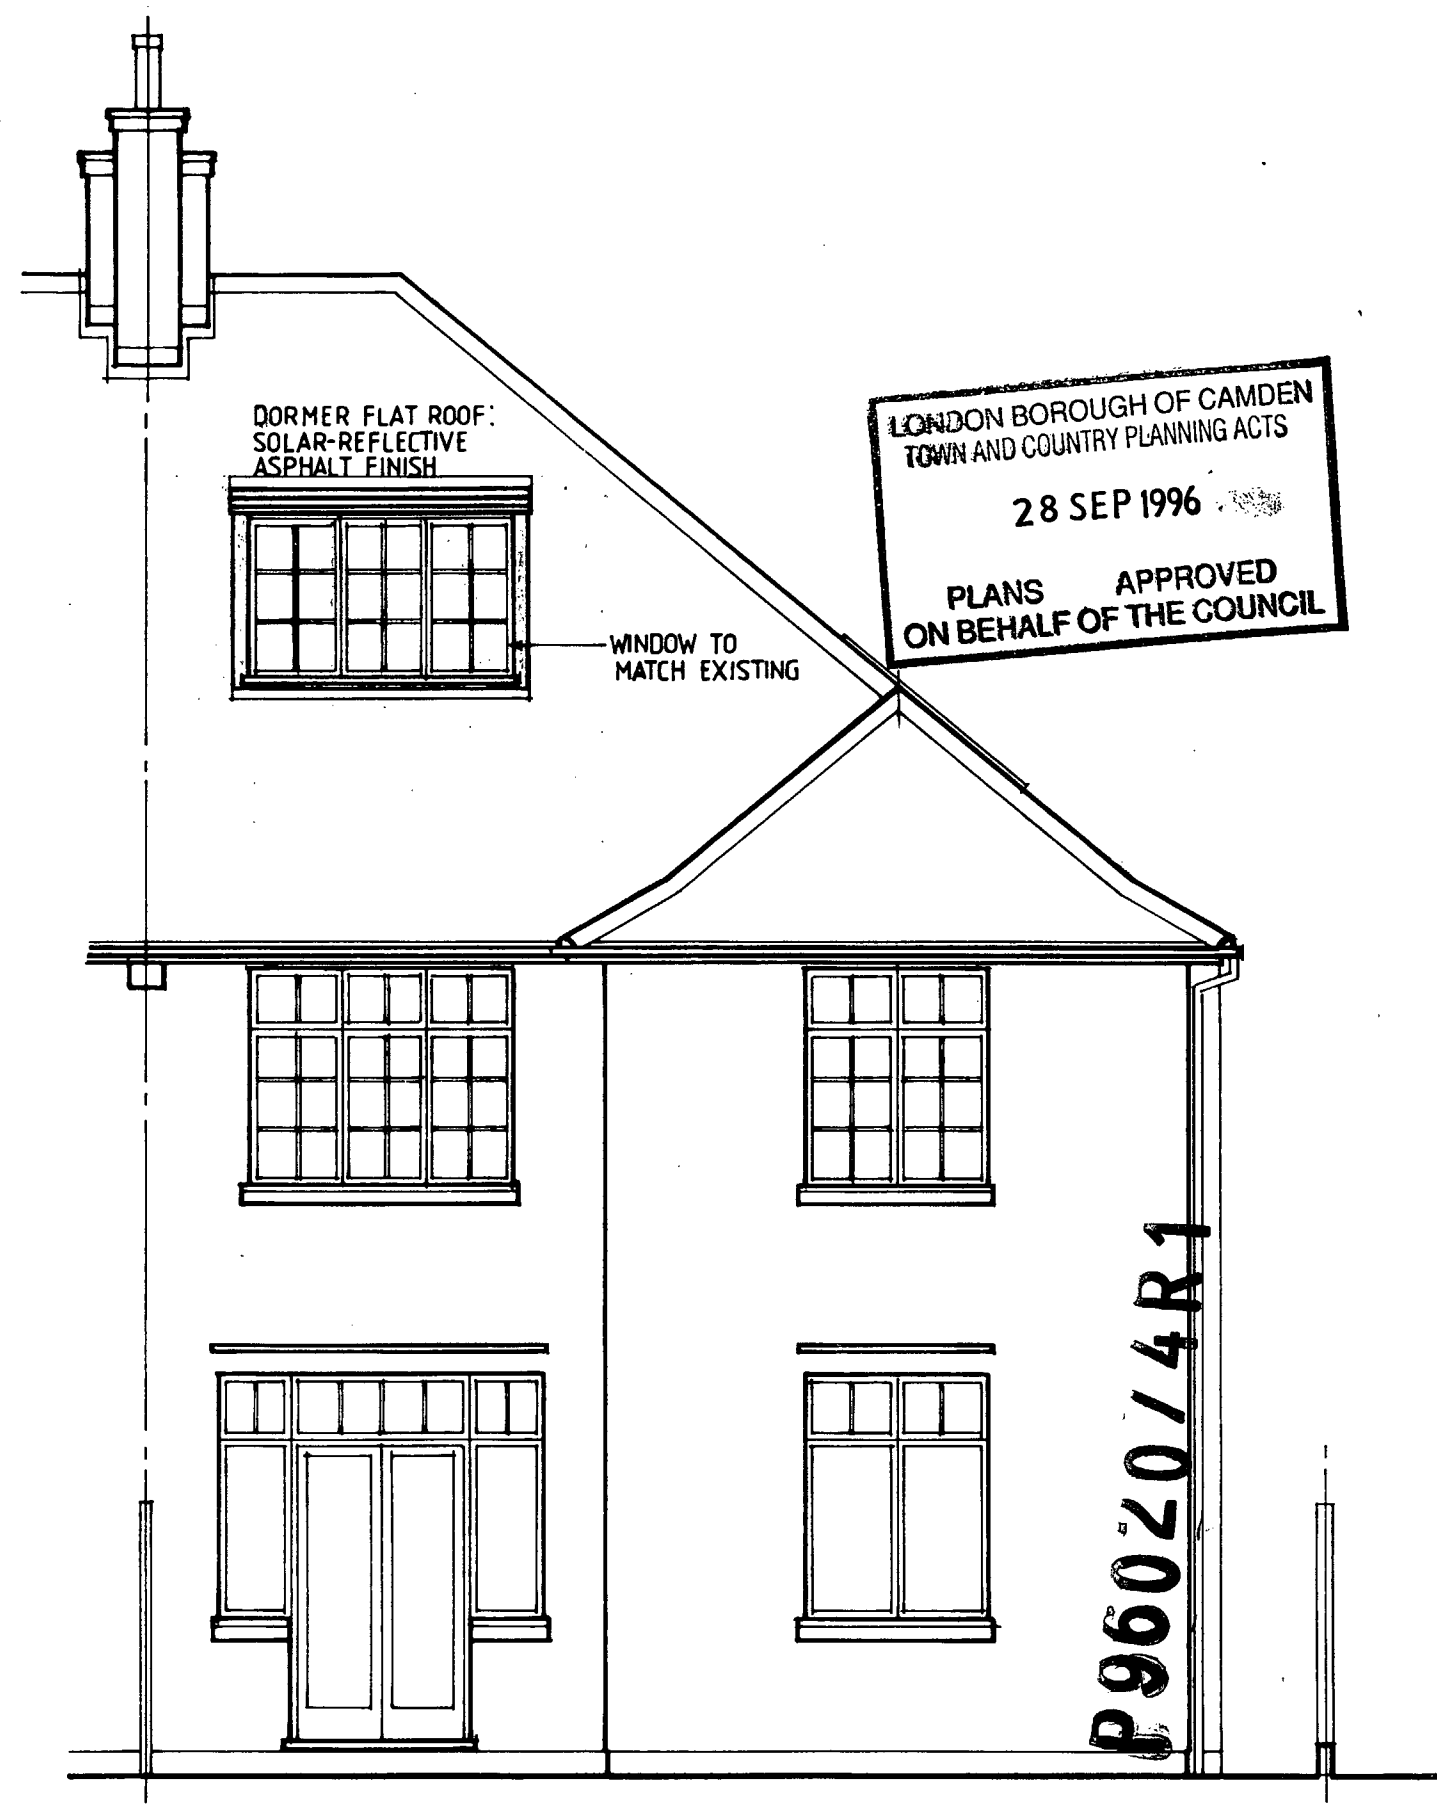

NORTH ELEVATION

LONDON BOROUGH OF CAMDEN  
TOWN AND COUNTRY PLANNING ACTS  
28 SEP 1996  
PLANS APPROVED  
ON BEHALF OF THE COUNCIL

P96020/4R1

DESIGN	21 LANGBOURNE AVENUE, HIGHGATE, LONDON N6 6AJ	Scale 1:50
	Gordon J Friis B.Arch. MASI Corporate Architect Tel/Fax: 0181-207 4798	Date JUL 1996
		Dwg.no. NS1/D2A.




LONDON BOROUGH OF CAMDEN  
 TOWN AND COUNTRY PLANNING ACTS  
 28 SEP 1996  
 PLANS APPROVED  
 ON BEHALF OF THE COUNCIL


P9602074R1

WEST ELEVATION

	21 LANGBOURNE AVENUE, HIGHGATE, LONDON N6 6AJ	Scale 1:50
	DESIGN	Date AUG 1996
	Gordon J Friis B.Arch. MASI Corporate Architect Tel / Fax 0181-207 4798	Dwg. no. NS1/D3.

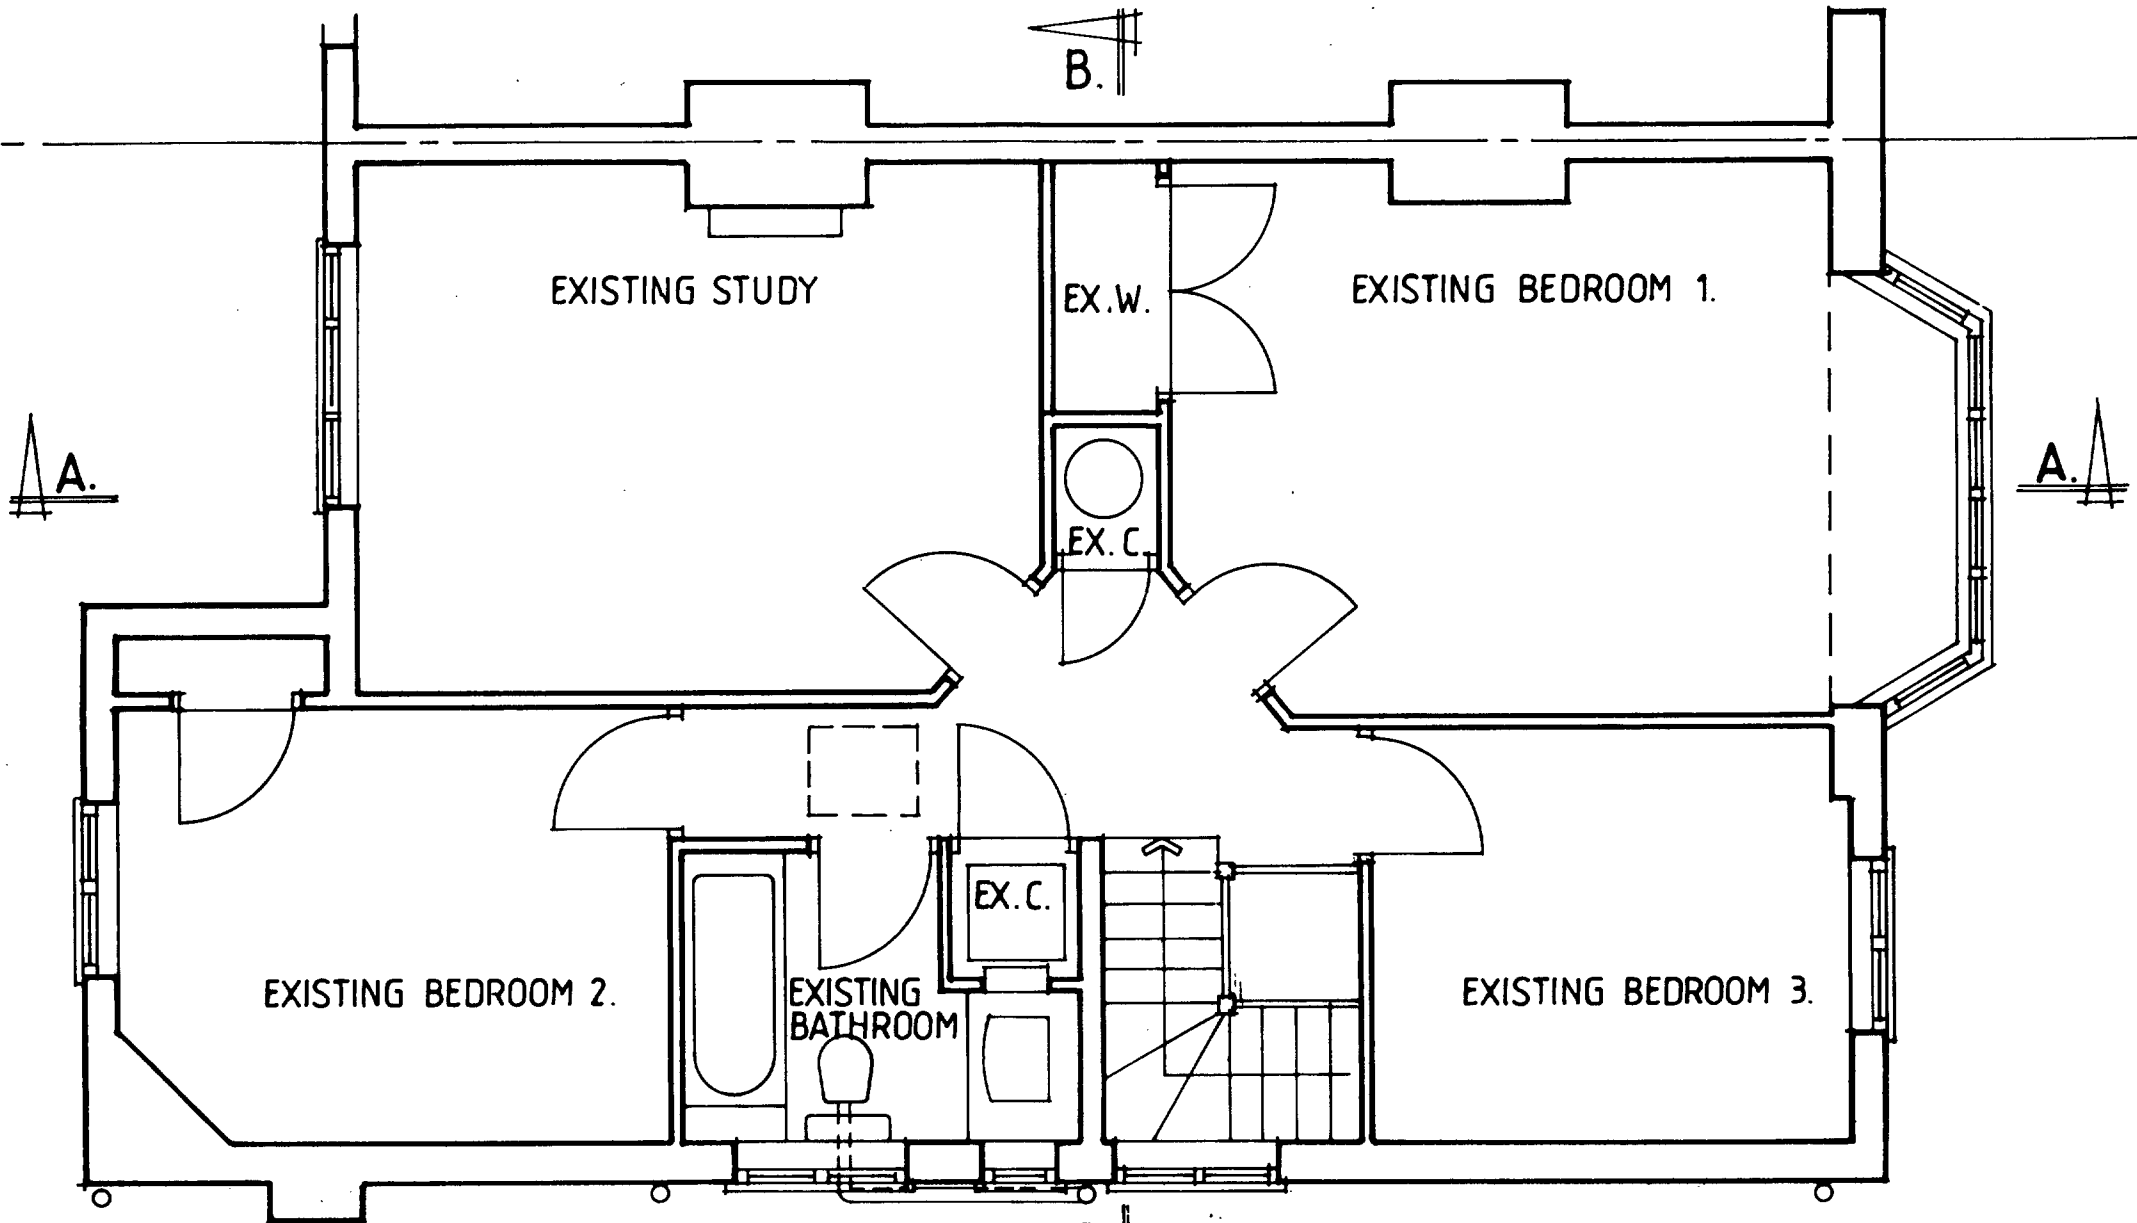


FIRST FLOOR PLAN

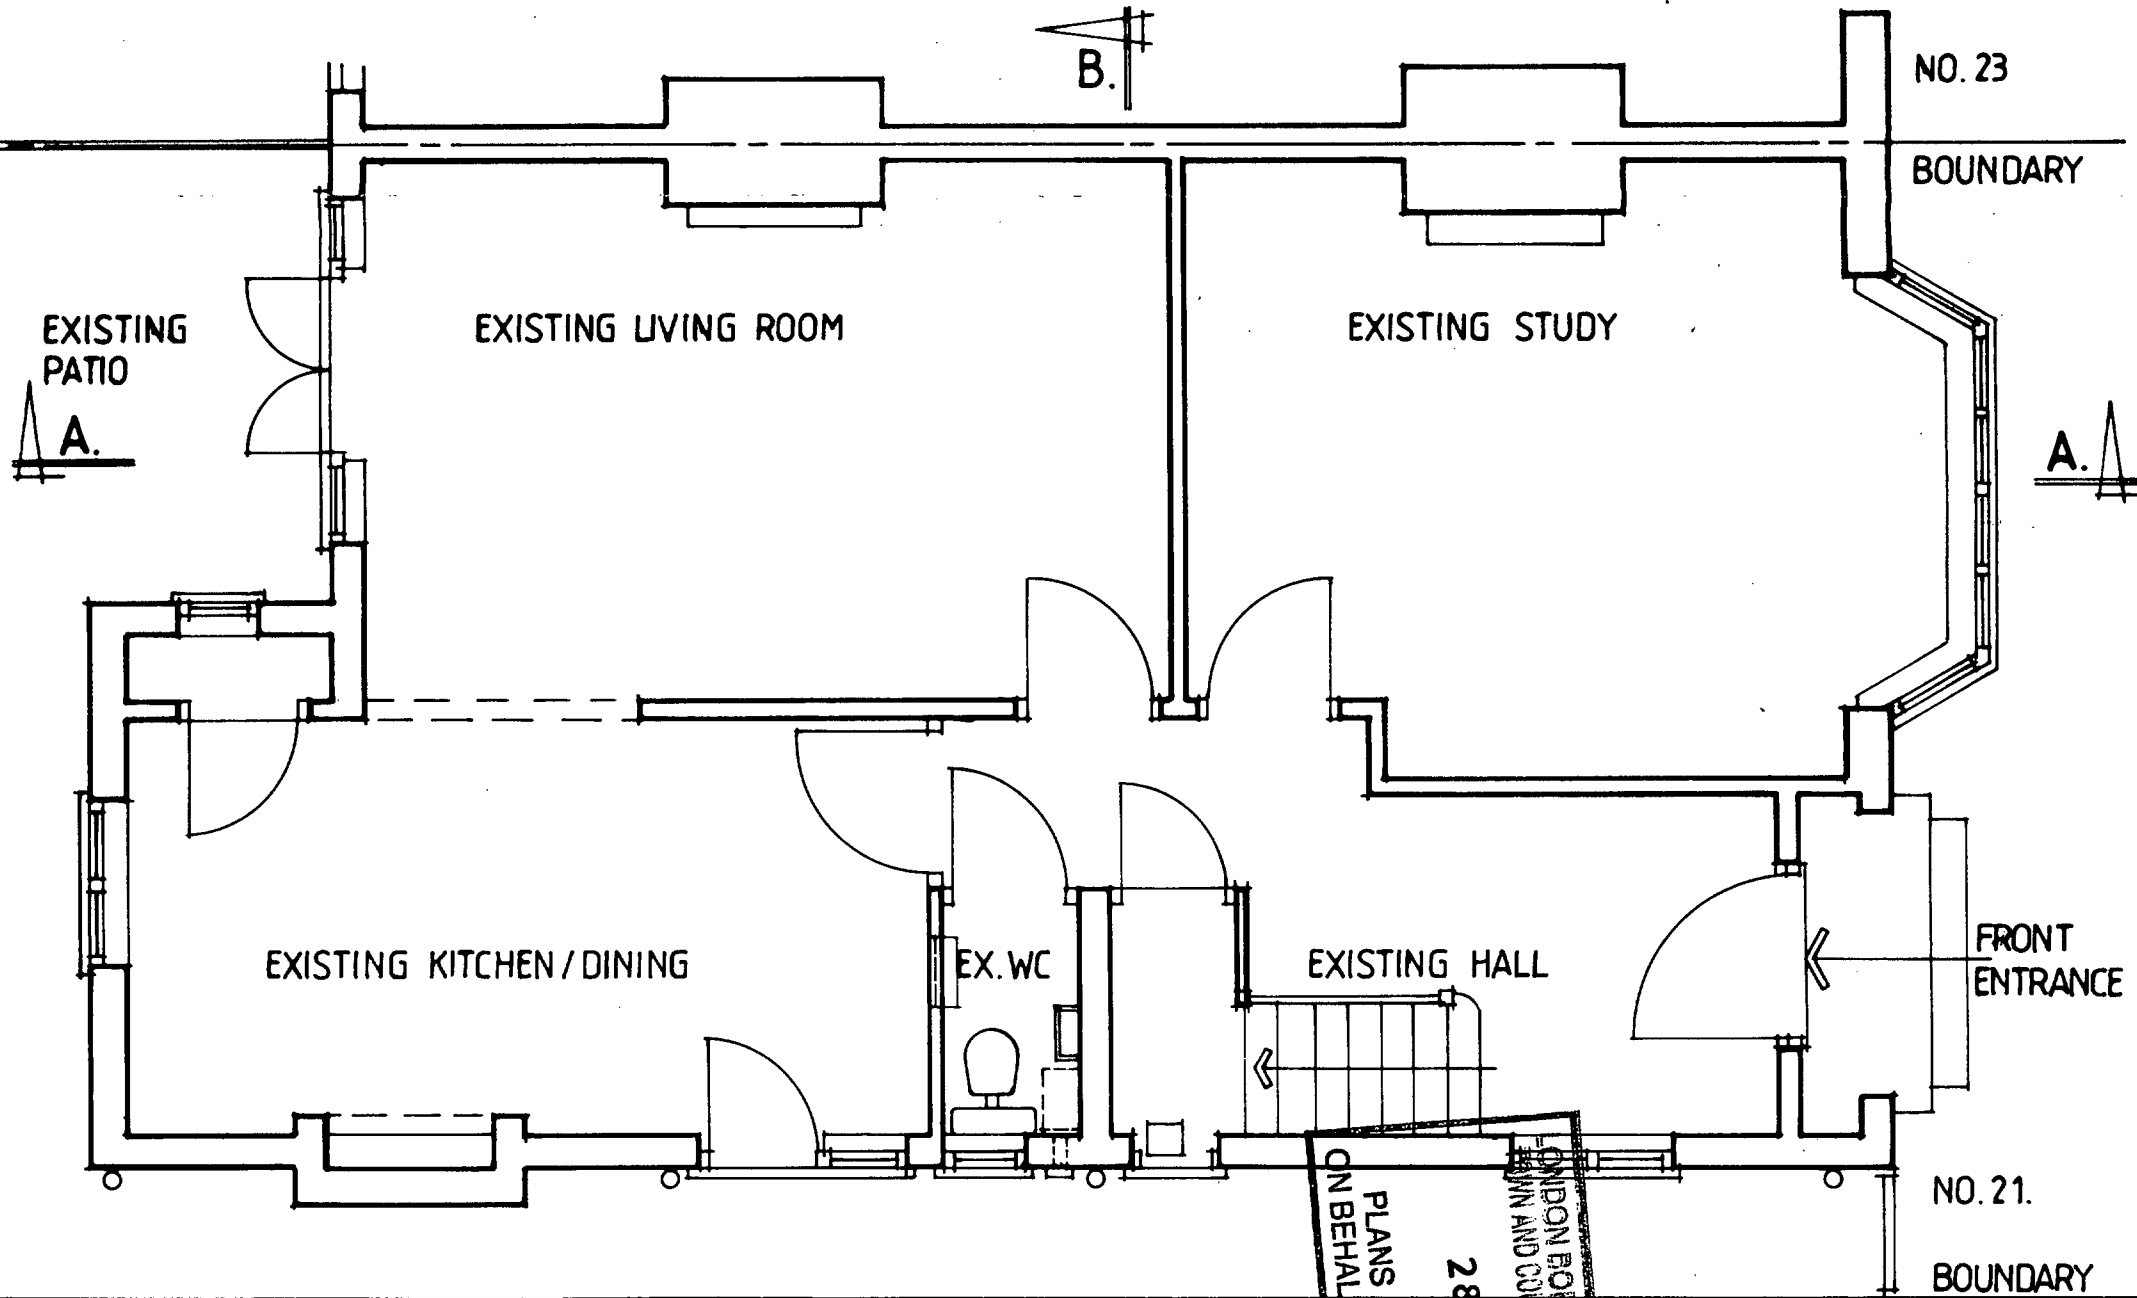


GROUND FLOOR PLAN

LONDON BOROUGH OF CAMDEN  
 PLANNING AND COUNTRYP LANNING ACT  
 28 SEP 1996  
 APPROVED  
 PLANS  
 ON BEHALF  
 OF THE COUNCIL

P9602074	21 LANGBOURNE AVENUE, HIGHGATE, LONDON N6 6AJ	Scale 1:50
	SURVEY	Date JUN 1996
	Gordon J Friis B.Arch.MASl Corporate Architect Tel/Fax 0181-207 4798	Dwg.no. NS1/S2

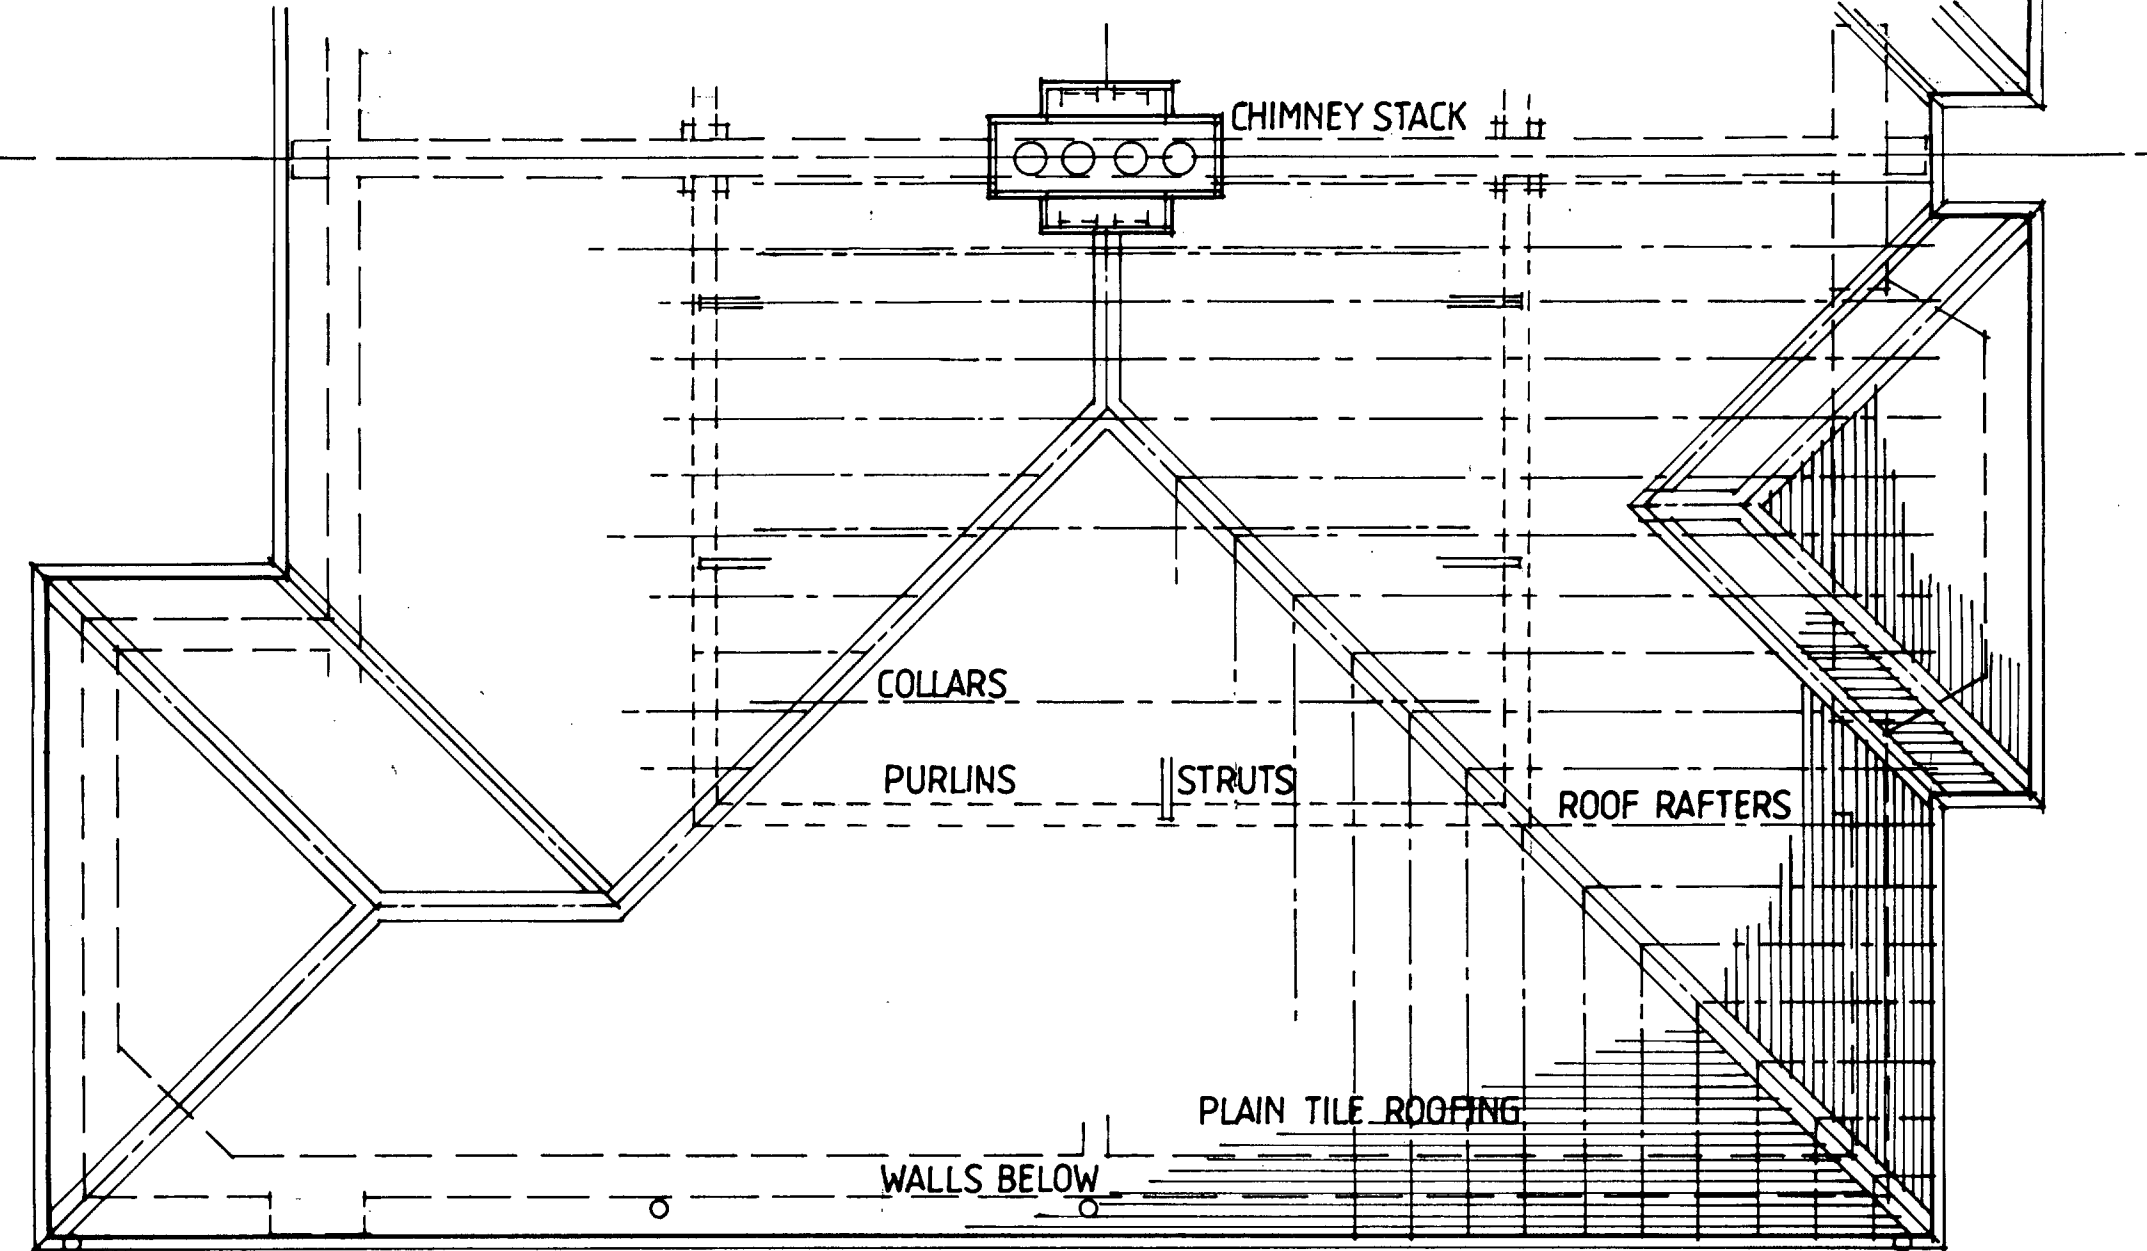


ROOF PLAN

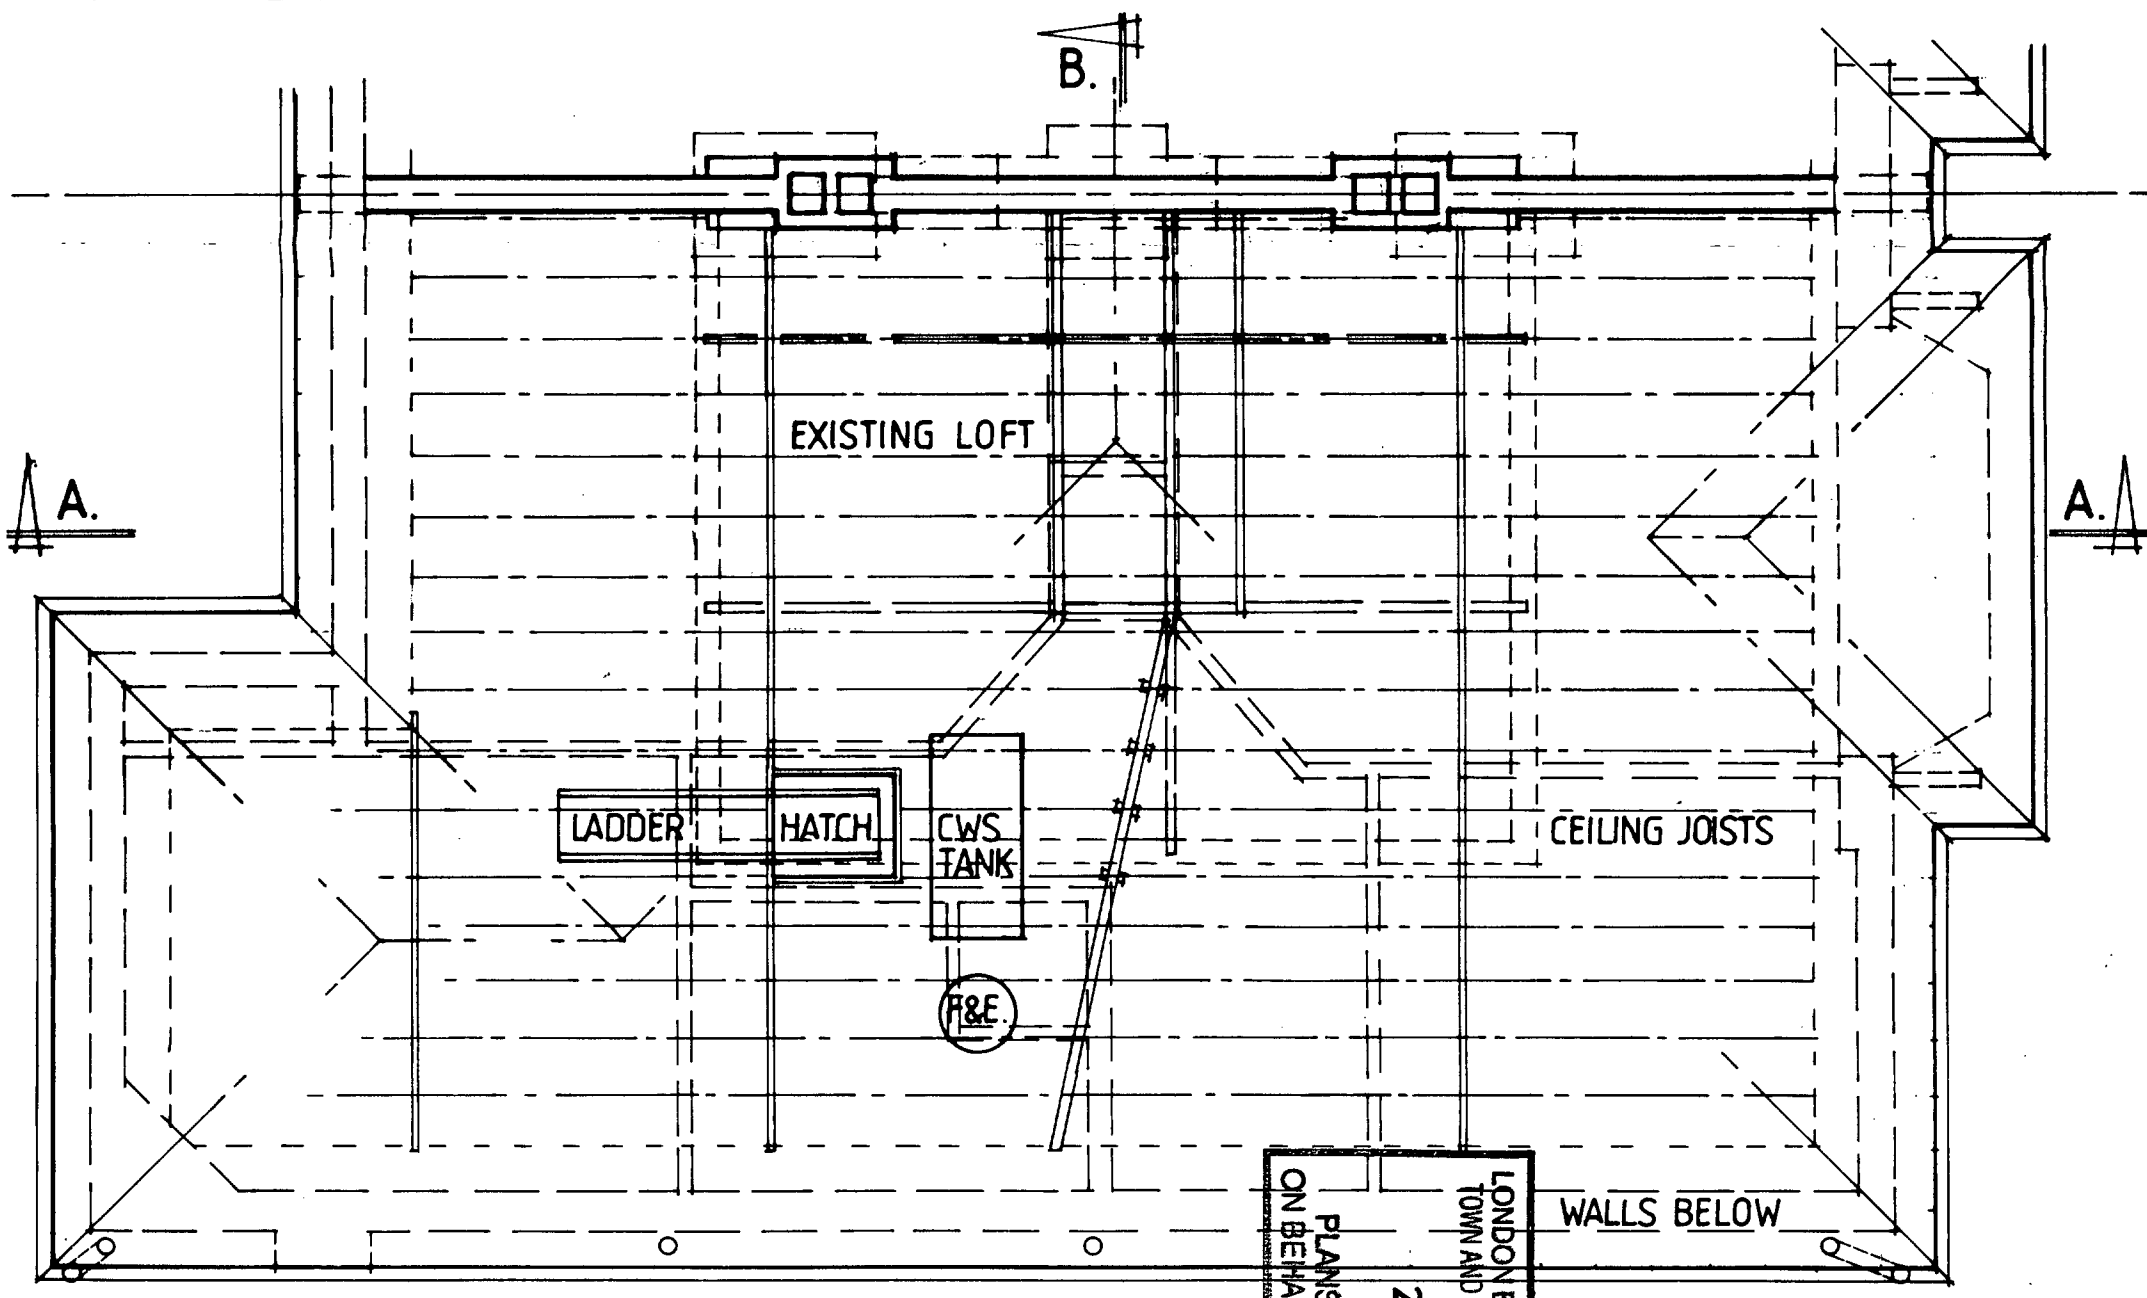


LOFT PLAN

LONDON BOROUGH OF CAMDEN  
 TOWN AND COUNTRY PLANNING ACTS  
 28 SEP 1996  
 PLANS APPROVED  
 ON BEHALF OF THE COUNCIL

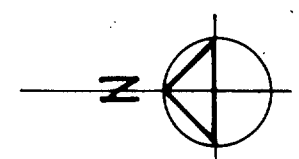

F 9602074	21 LANGBOURNE AVENUE, HIGHGATE, LONDON N6 6AJ	Scale 1:50
	SURVEY	Date JUN 1996
	Gordon J Friis B.Arch. MASI Corporate Architect Tel/Fax 0181-207 4798	Dwg.no. NS1/S3

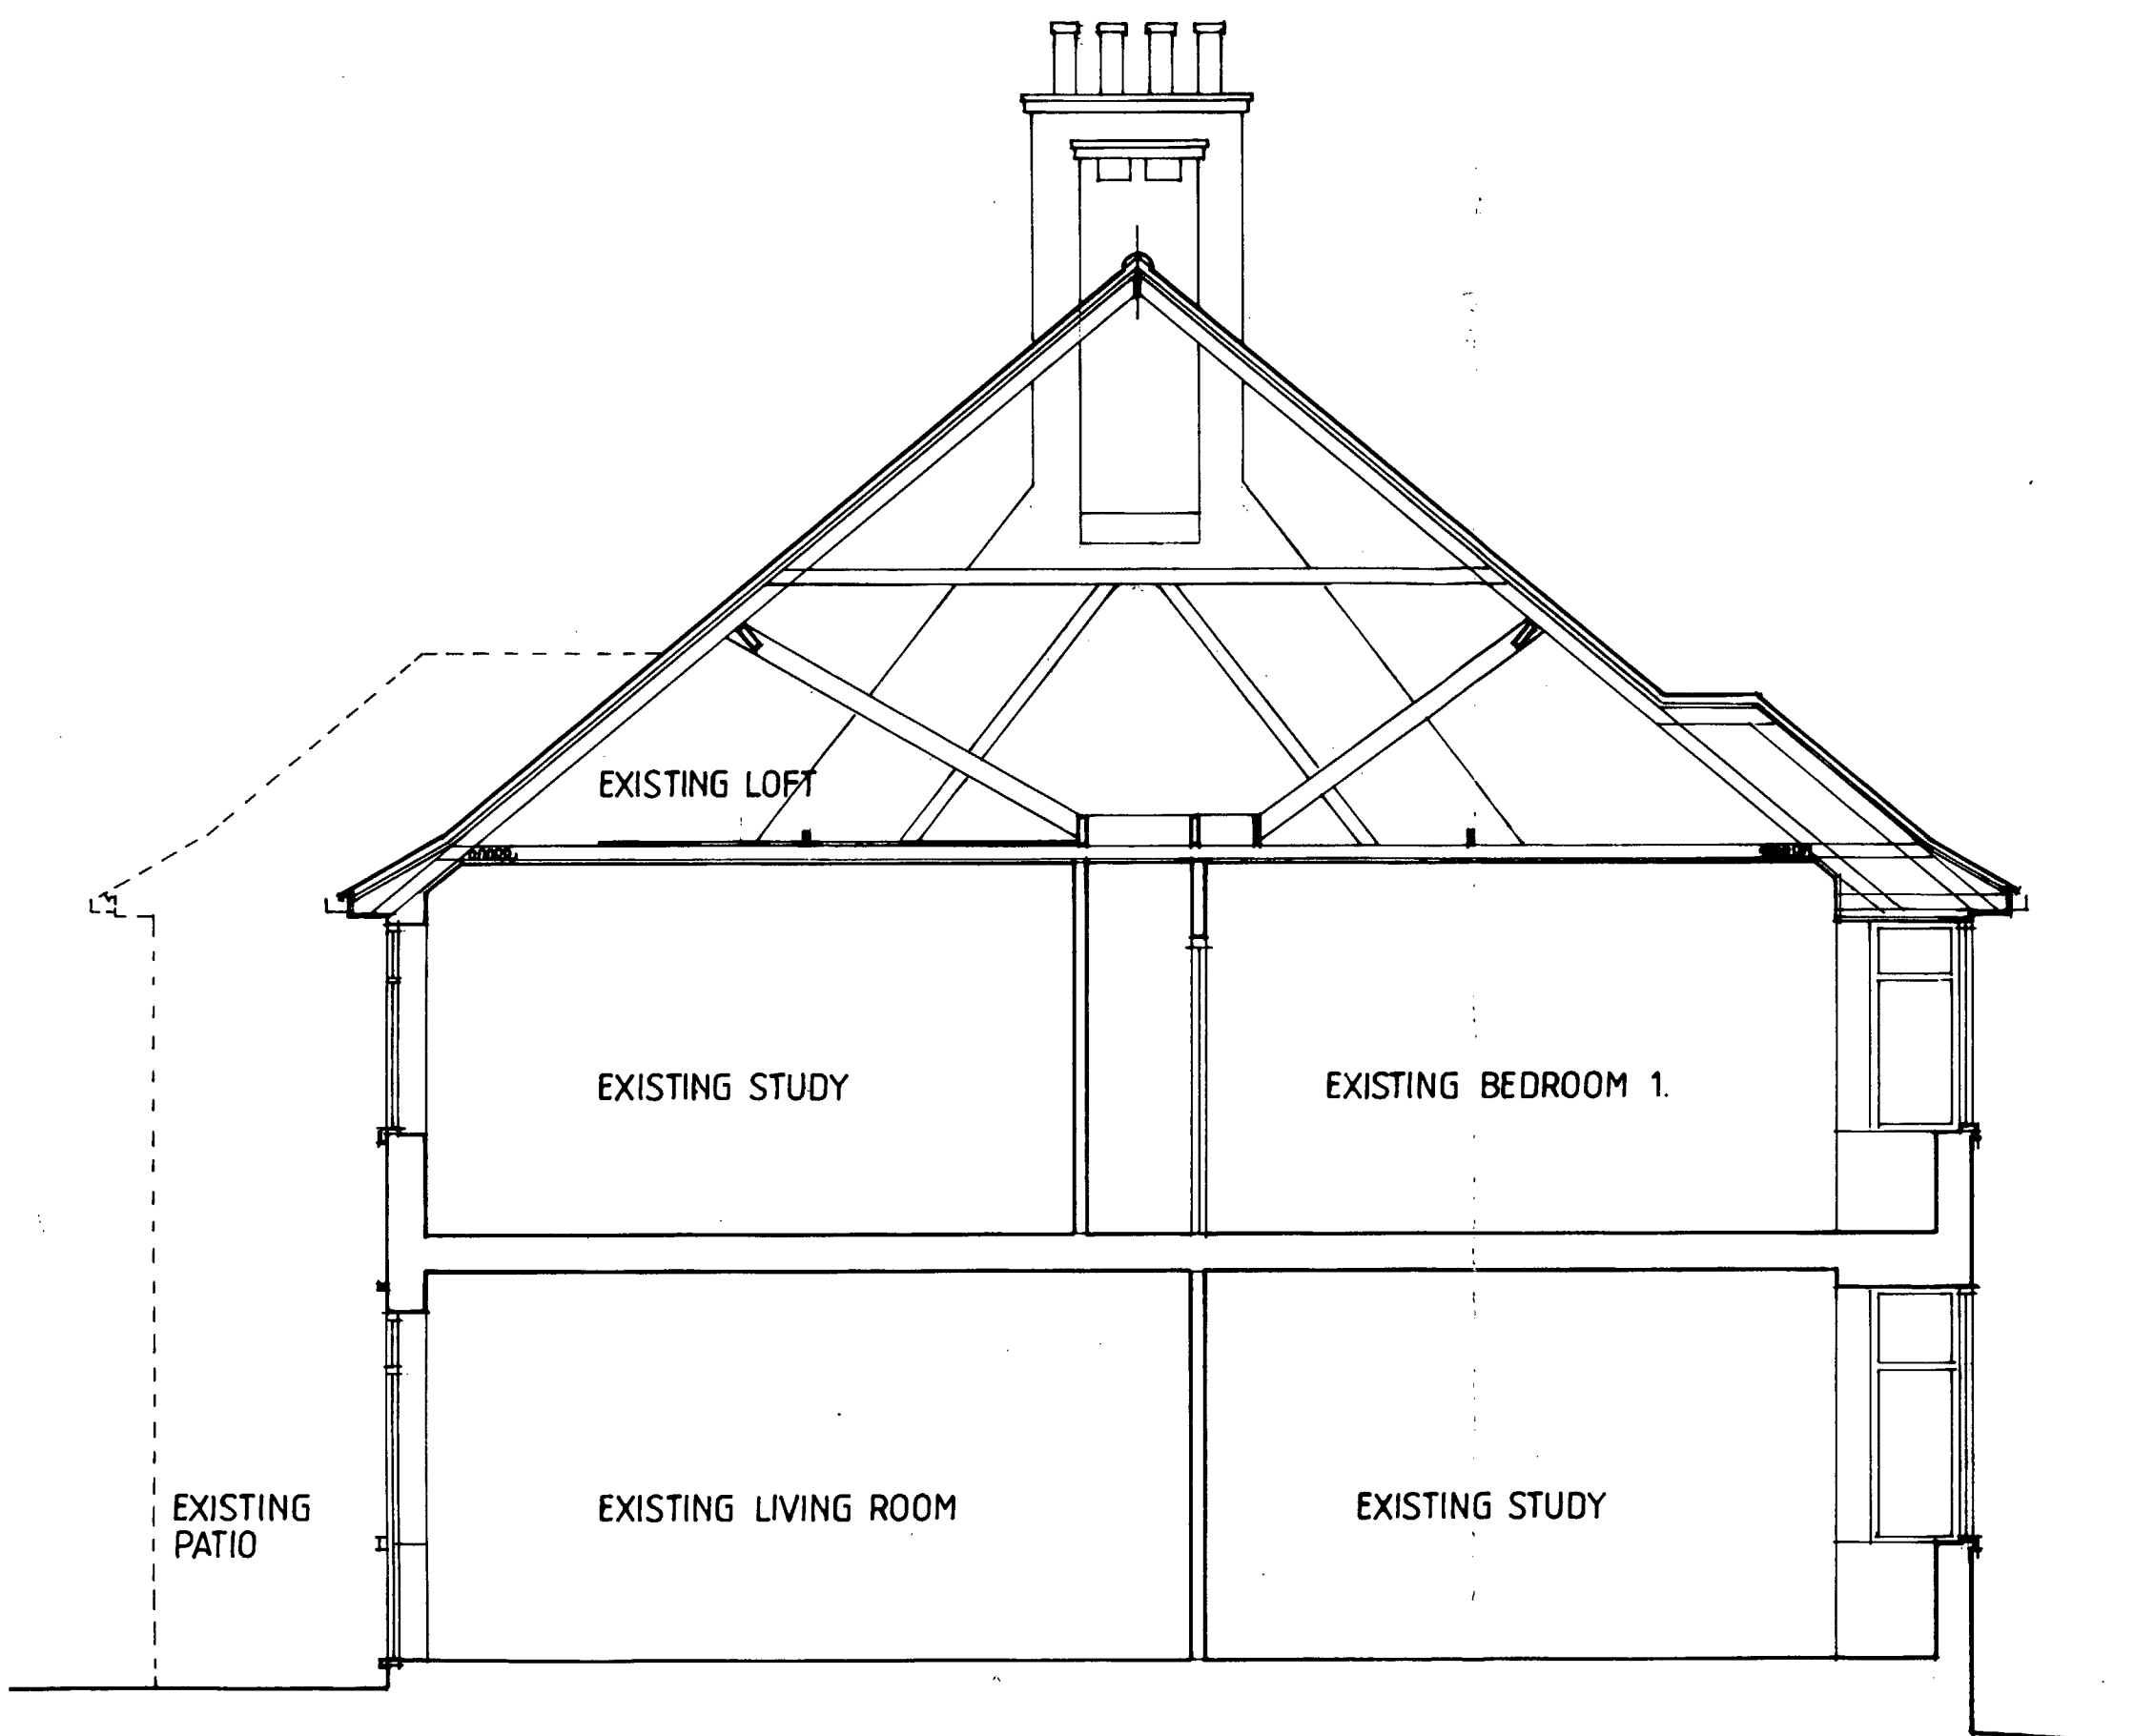


LONDON BOROUGH OF CAMDEN  
 TOWN AND COUNTRY PLANNING ACTS  
 28 SEP 1996  
 PLANS APPROVED  
 ON BEHALF OF THE COUNCIL


P 96 0 2 0 7 4

SECTION: A-A.

	21 LANGBOURNE AVENUE, HIGHGATE, LONDON N6 6AJ	Scale 1:50
	SURVEY	Date JUN 1996
	Gordon J Friis B.Arch.MASl Corporate Architect Tel/Fax 0181-207 4798	Dwg.no. NS1/S4.

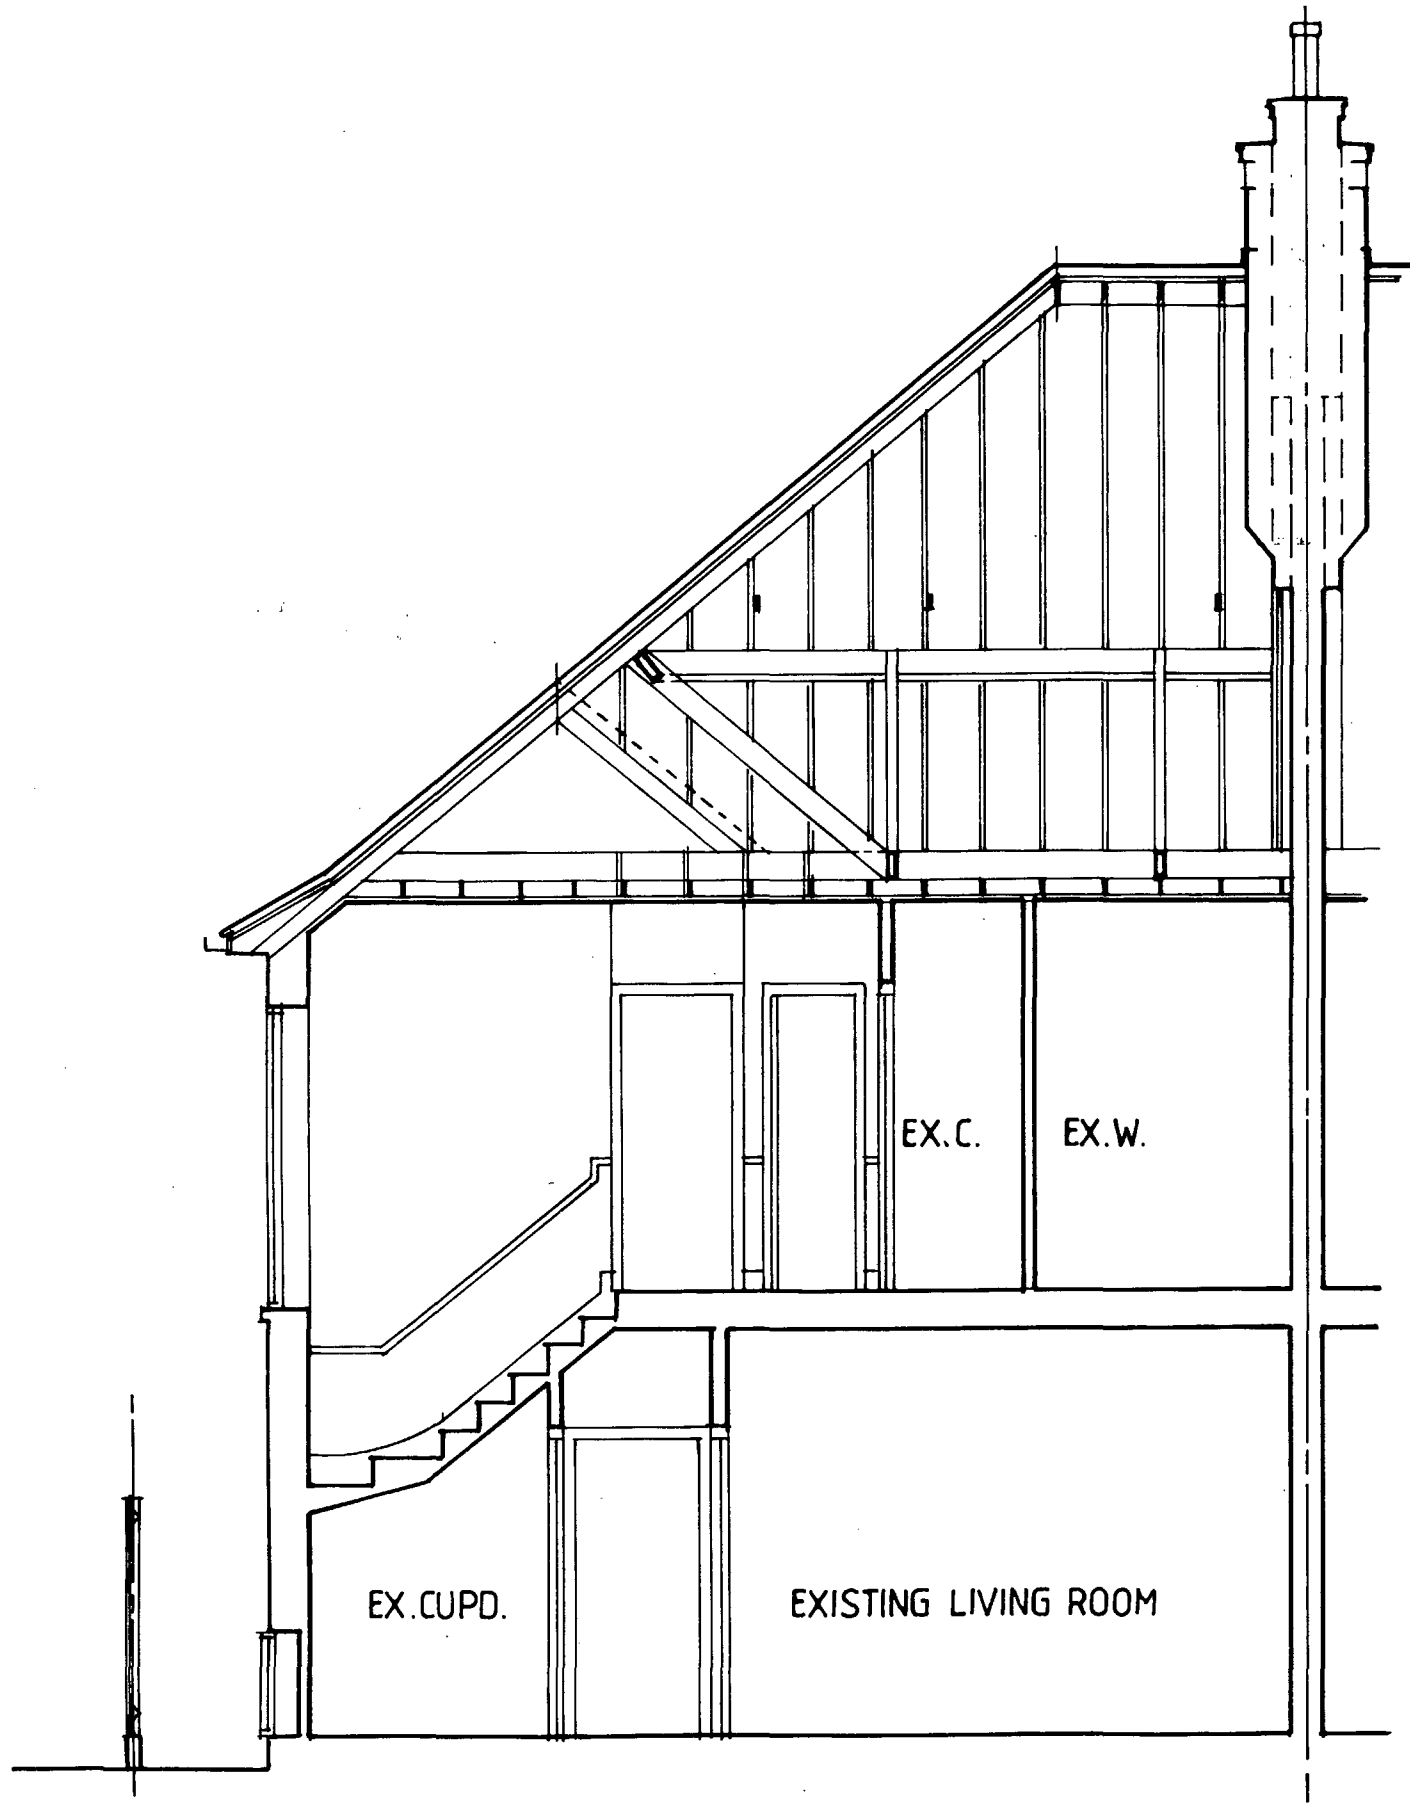

SECTION: B-B.

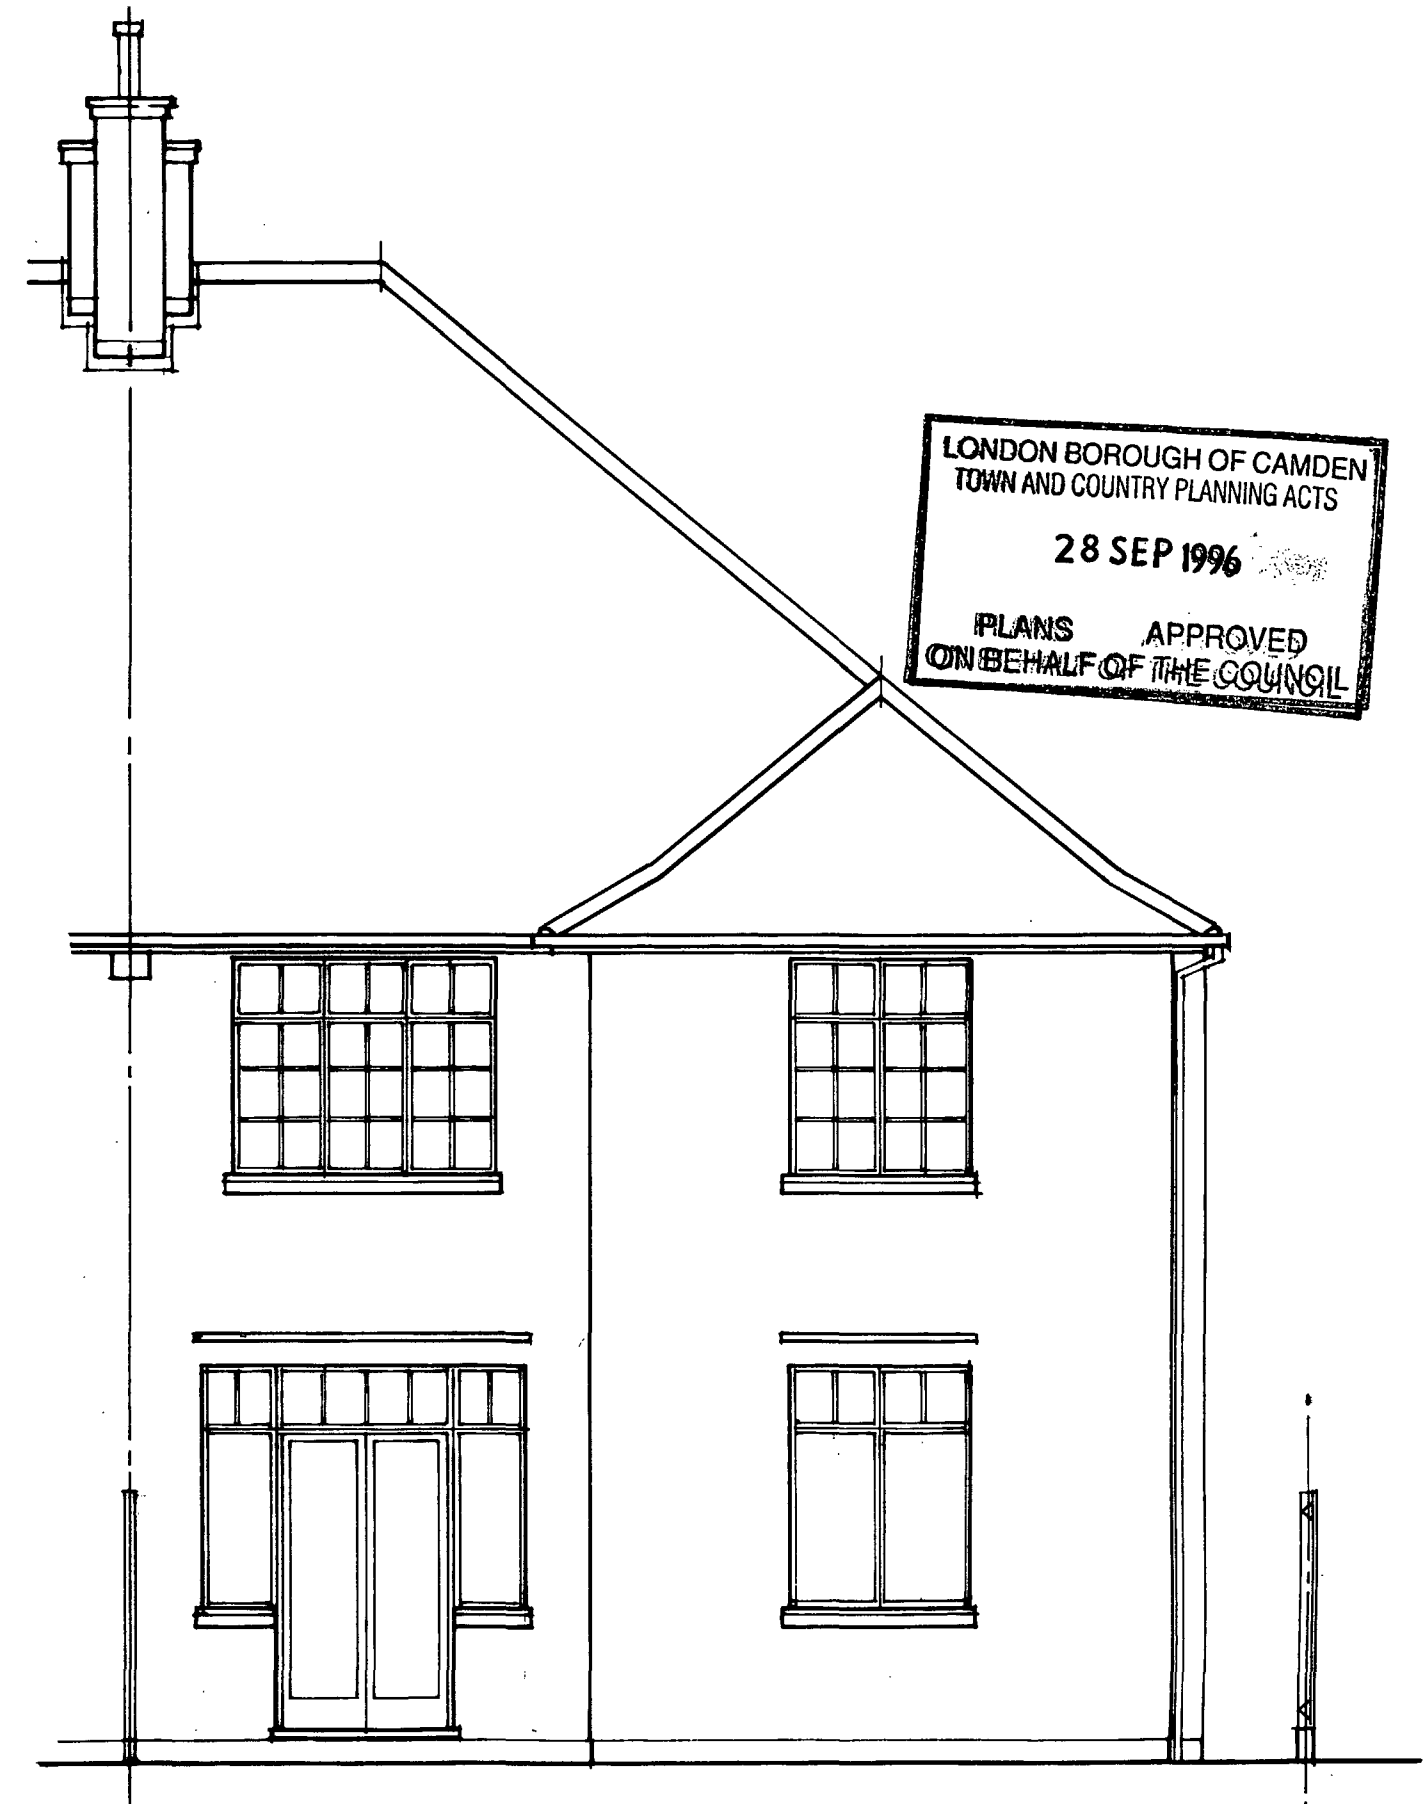

LONDON BOROUGH OF CAMDEN  
TOWN AND COUNTRY PLANNING ACTS  
28 SEP 1996  
PLANS APPROVED  
ON BEHALF OF THE COUNCIL

NORTH ELEVATION (REAR) P9602074

21 LANGBOURNE AVENUE, HIGHGATE, LONDON N6 6AJ	Scale 1: 50 <sup>8</sup>
	SURVEY Date JUN 1996
	Gordon J Friis B.Arch.MASl Corporate Archited Tel / Fax 0181-207 4798 Dwg.no. NS1/S5.



LONDON BOROUGH OF CAMDEN  
TOWN AND COUNTRY PLANNING ACTS  
28 SEP 1996  
PLANS APPROVED  
ON BEHALF OF THE COUNCIL

P9602074R1

WEST ELEVATION

	21 LANGBOURNE AVENUE, HIGHGATE, LONDON N6 6AJ	Scale	1:50
	SURVEY	Date	AUG 1996
	Gordon J Friis. B.Arch. MASI Corporate Architect Tel / Fax 0181-207 4798	Dwg.no.	NS1/S6.