



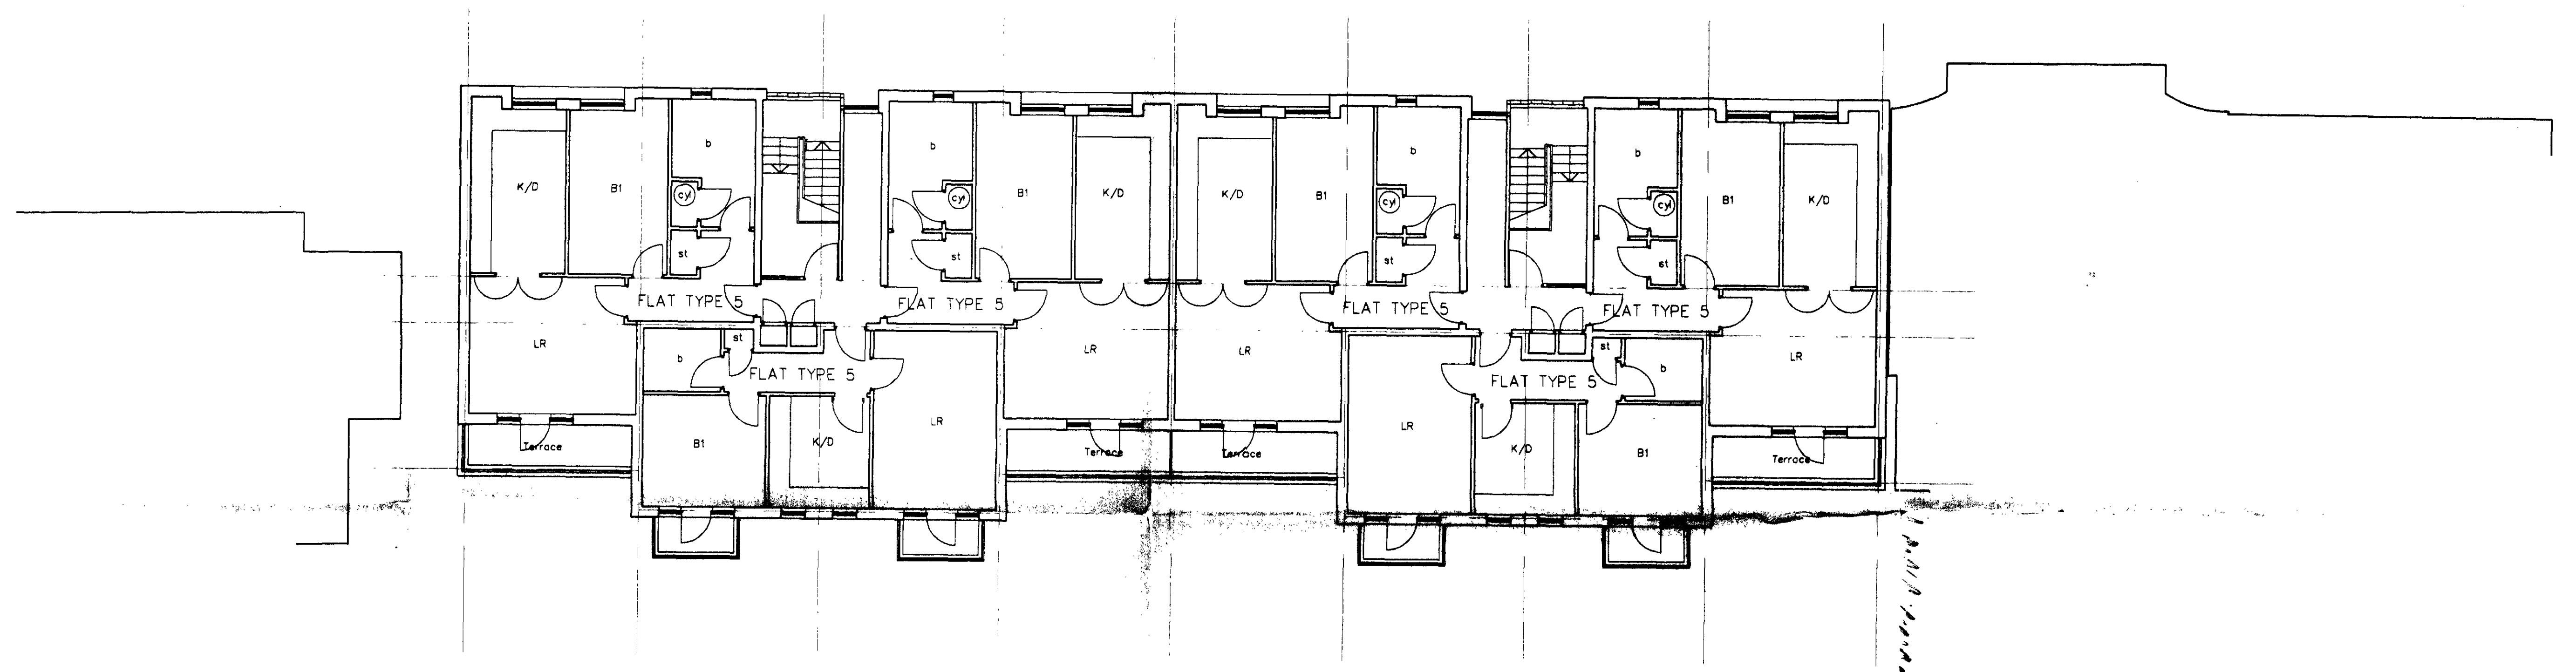

P9602081

REV A TEXT: DRAWING AMENDED TO ACCORD WITH EMPLOYERS REQUIREMENTS				DATE: 7/96
CAD INFORMATION: DATE: 11/07/95 TIME: 11:52 FILE: 000PM1 SCRIPT: 000L000 M00000 0001 POWER post SCALE:				
POLLARD THOMAS & EDWARDS ARCHITECTS				
DIESPEKER WHARF, 38 GRAHAM STREET, LONDON N1 8JX TEL: 071 336 7777 FAX: 071 336 0770				
JOB TITLE	DRAWN	CHECKED	SCALE	DATE
85 CHALTON STREET	GR		1:100	4/96
DRAWING TITLE	JOB No	DWG No	REV No	
FOURTH FLOOR PLAN	93/508	P/05	A	

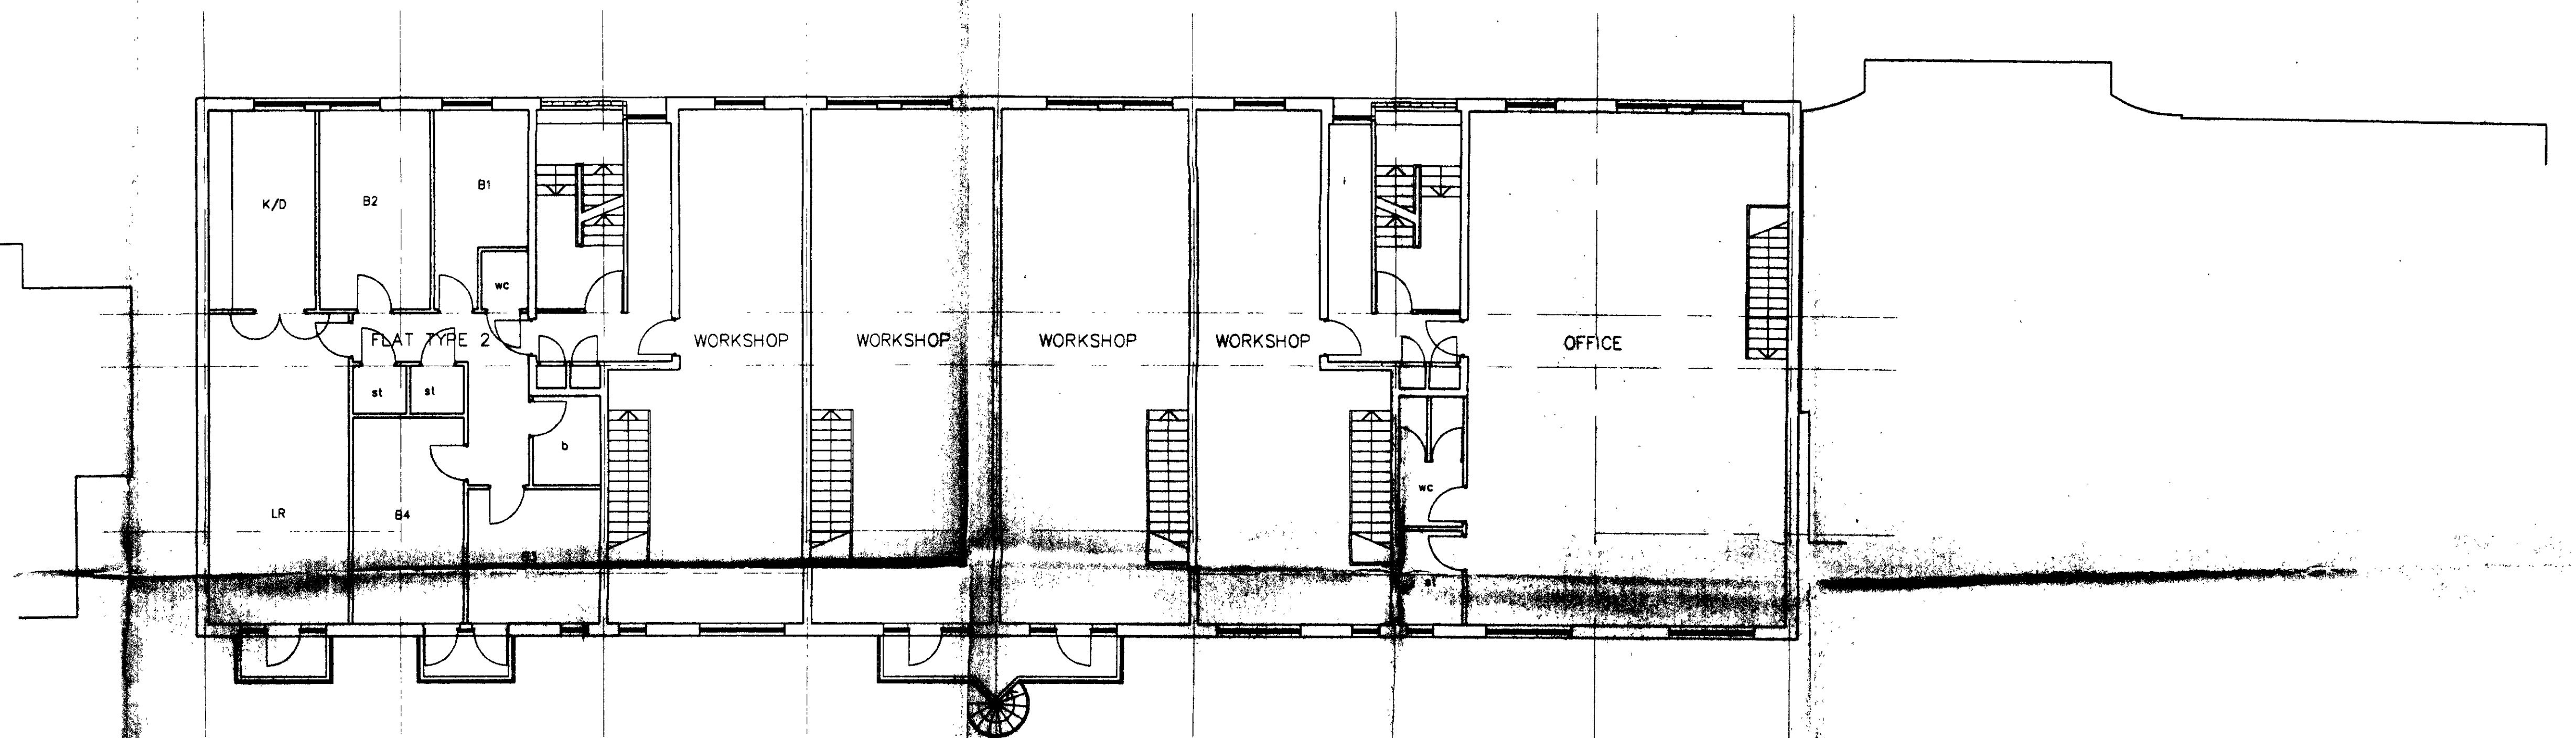

P960 2081

WITHDRAWN

REV: A TEXT DRYING AMENDED TO ACCORD WITH EMPLOYERS REQUIREMENTS				DATE: 7/96			
CAD INFORMATION: DATE: 11/07/96 TIME: 11:52 FILE: 000PH1 SCRIPT: 000B.002 MOVE: chp POWER.ppt SCALE:							
POLLARD THOMAS & EDWARDS ARCHITECTS							
DIESPEKER WHARF, 36 GRAHAM STREET, LONDON N1 8JX				TEL: 071 336 7777 FAX: 071 336 0770			
JOB TITLE	DRN	CHKD	SCALE	DATE			
85 CHALTON STREET	GR		1:100	4/96			
DRAWING TITLE	JOB NO	DWG NO	P/02	REV NO			
FIRST FLOOR PLAN	93/508			A			