


Blank lined paper with horizontal ruling lines.

Checked By

1341 348-6752.

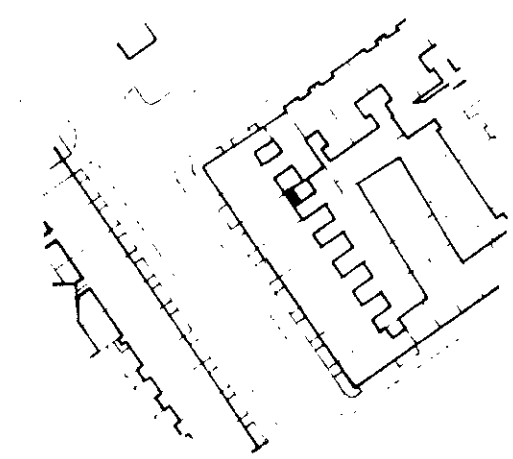

No 202

DEFERRED

LONDON BOROUGH OF LAMEN
TOWN AND COUNTRY PLANNING ACTS
9 JUL 1984
APPROVED
NOT APPROVED
ON BEHALF OF THE COUNCIL

Do not scale off dimensions Check dimensions on site

Revisions & Notes

200 North Gower Street NW1

Drawing
Existing Section/
Elevation

Scale
1:50

Date
15 v 84

Consultants Job Number

Drawing number
194/ 06/A

Revision
Drawn By

Checked By


LONDON BOROUGH OF CAMDEN
TOWN AND COUNTRY PLANNING ACTS
23 JUL 1984
PLANS NOT APPROVED
ON BEHALF OF THE COUNCIL

LONDON BOROUGH OF CAMDEN
TOWN AND COUNTRY PLANNING ACTS
01 JUL 1984
PLANS NOT APPROVED
ON BEHALF OF THE COUNCIL


L12/22/B

HB 847 0093 R1
8400635


Roger Clarke
10 Cliff Road Studios
London NW1 8AN
telephone
01-257-7676

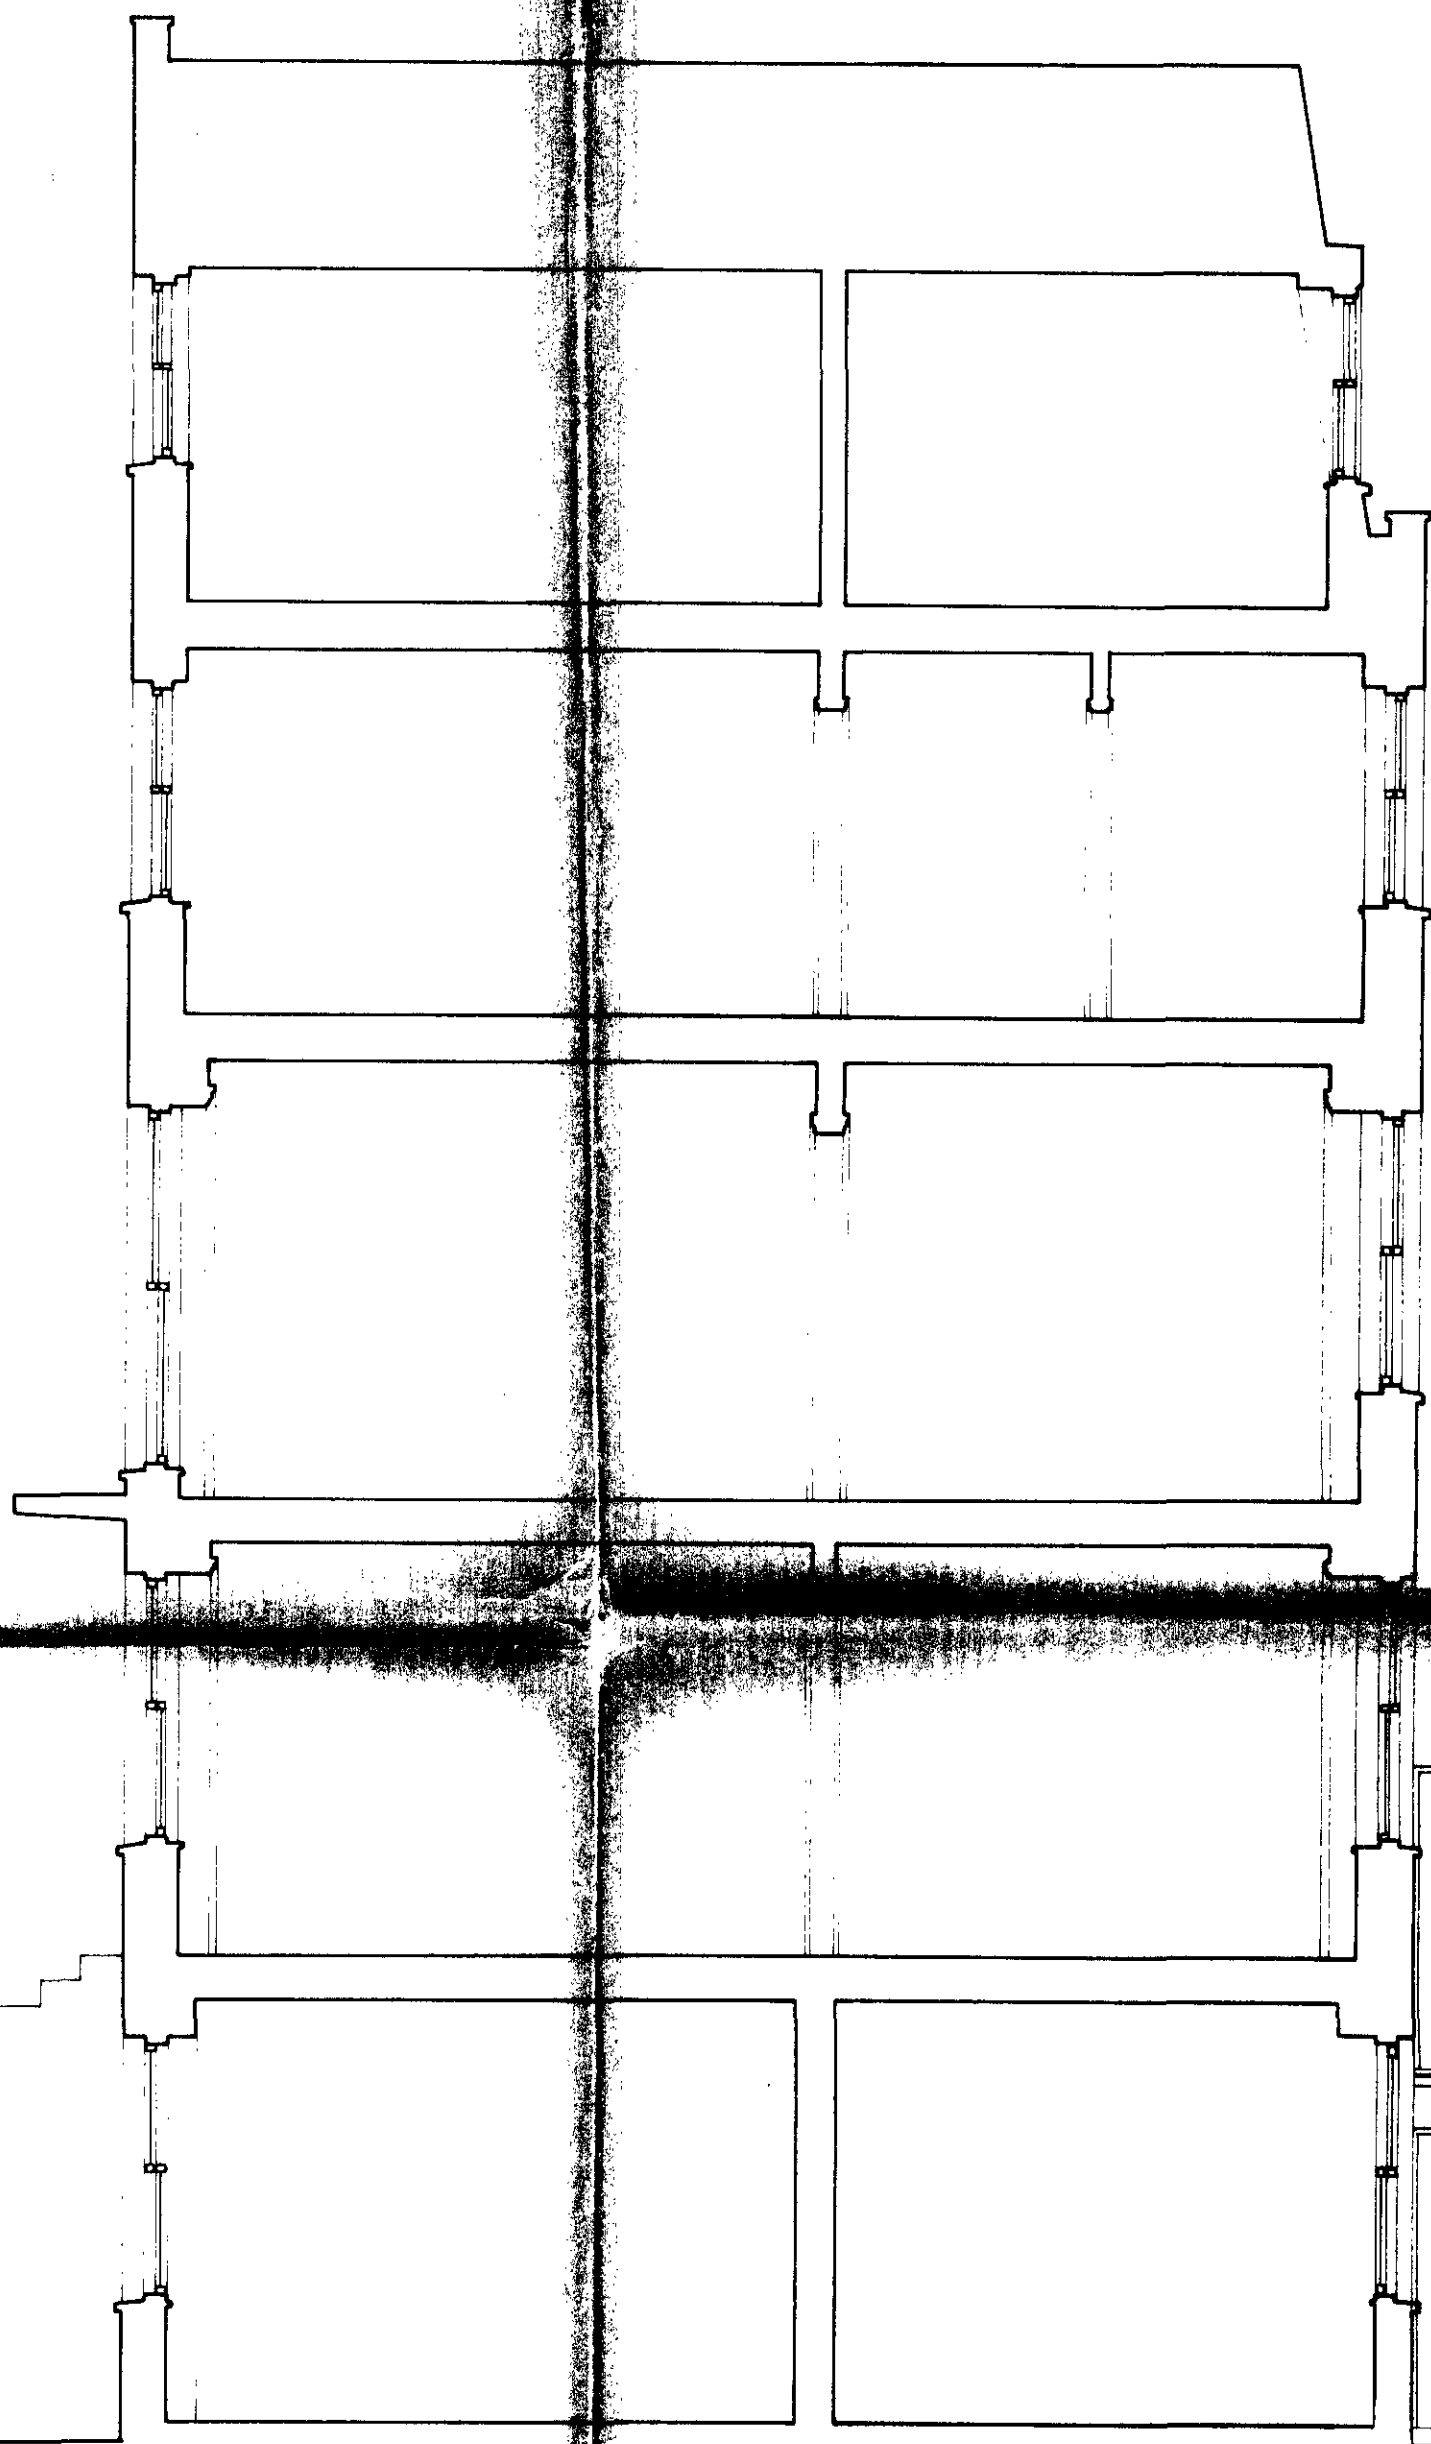

SECTION

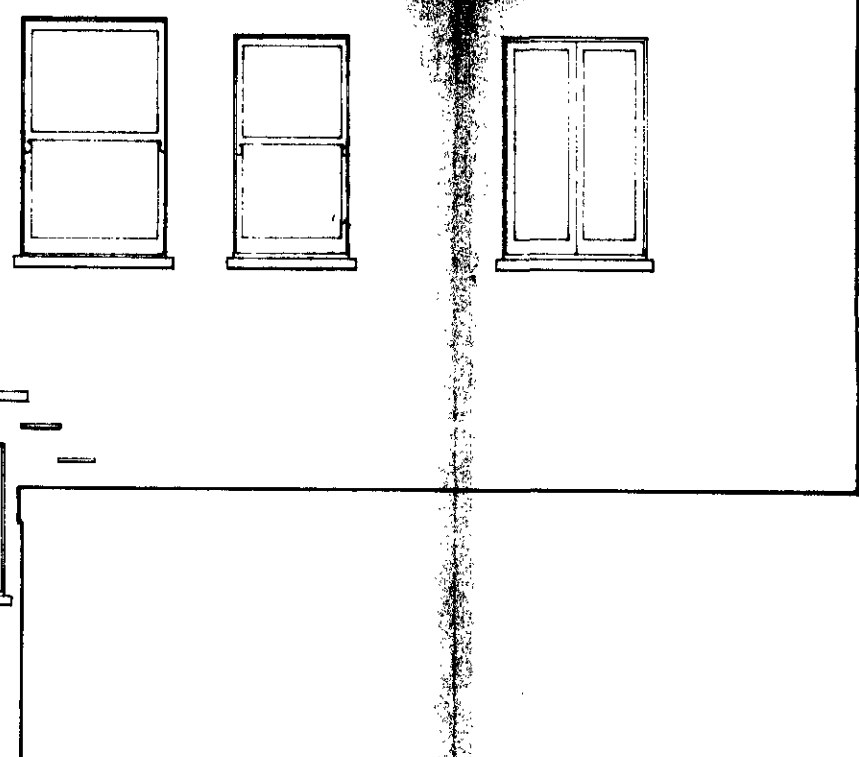

LOCATION PLAN

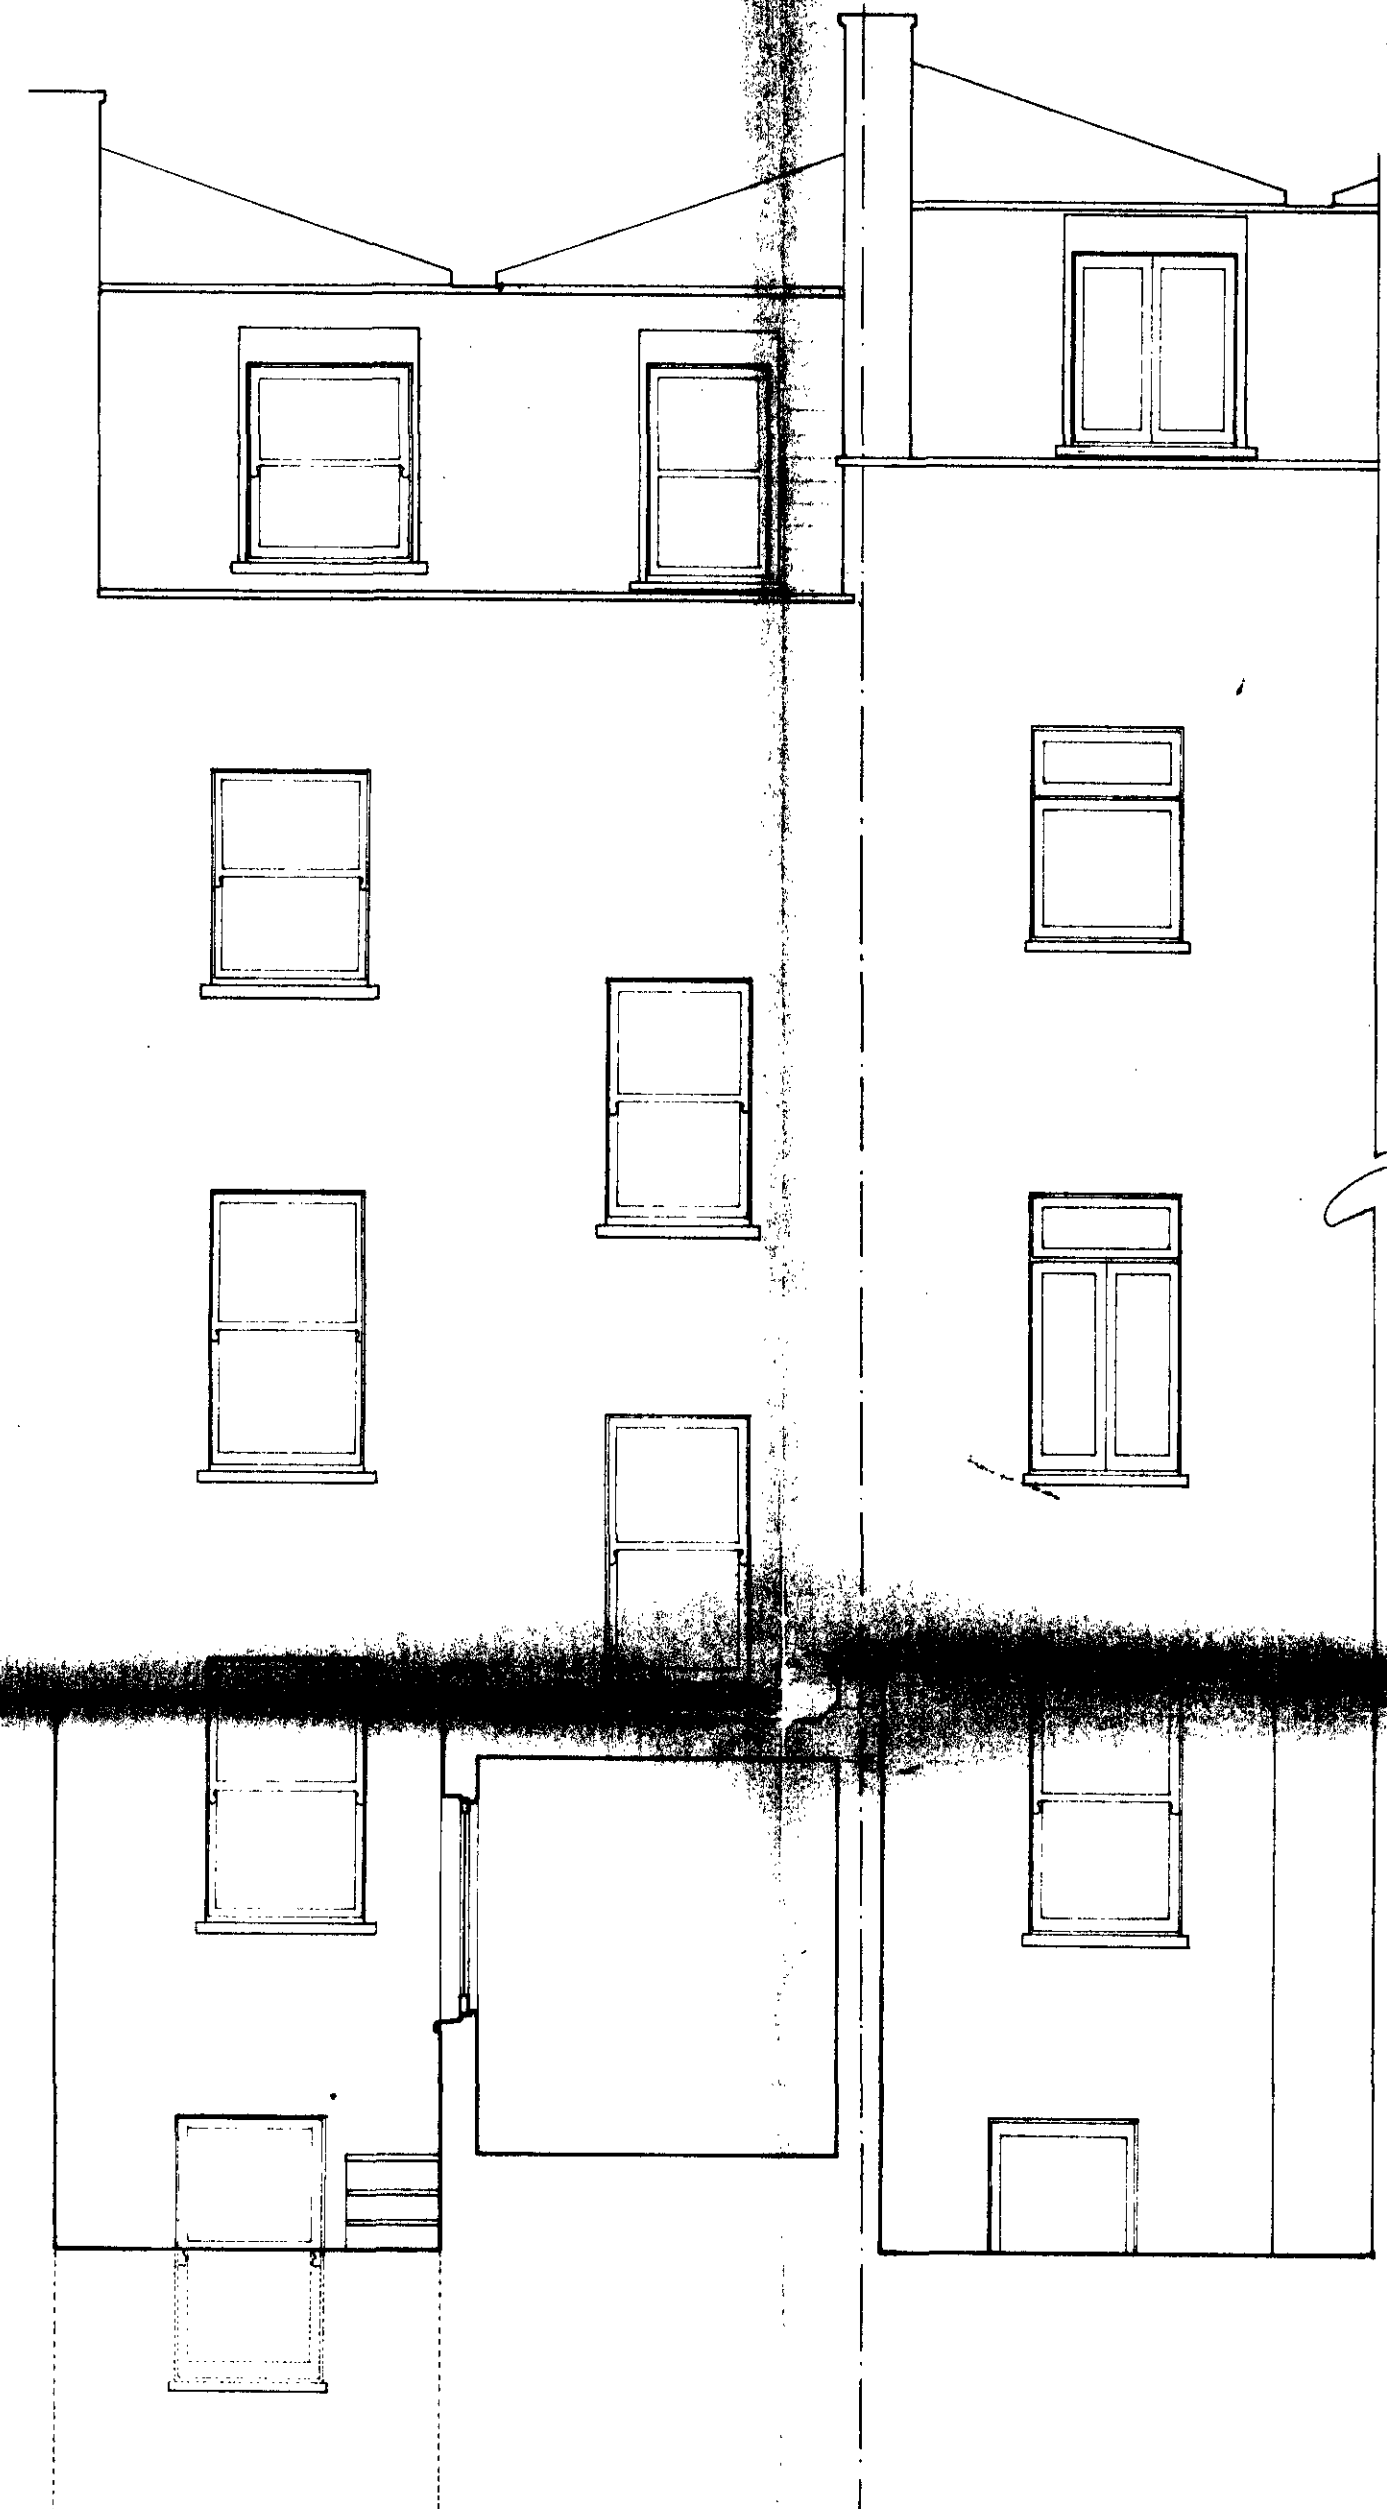

REAR ELEVATION No 200 No 202