


NOTES

CONTRACTORS MUST VERIFY ALL DIMENSIONS ON SITE BEFORE SETTING OUT, MAKING SHOP DRAWINGS OR OTHERWISE STARTING WORK. NO DIMENSIONS FOR SETTING OUT ANY PART OF THE WORK ARE TO BE SCALED FROM THIS DRAWING UNLESS OF FULL SIZE DETAILS AND FIGURED DIMENSIONS ARE ALWAYS TO TAKE PREFERENCE.

THIS DRAWING IS THE COPYRIGHT OF THE ARCHITECTS AND IS ISSUED ON THE TERMS THAT IT WILL NOT BE REPRODUCED OR COPIED IN WHOLE OR PART NOR WILL ANY INFORMATION BE FURNISHED FROM IT WITHOUT THE AUTHORITY OF THE ARCHITECTS.



NORTH ELEVATION

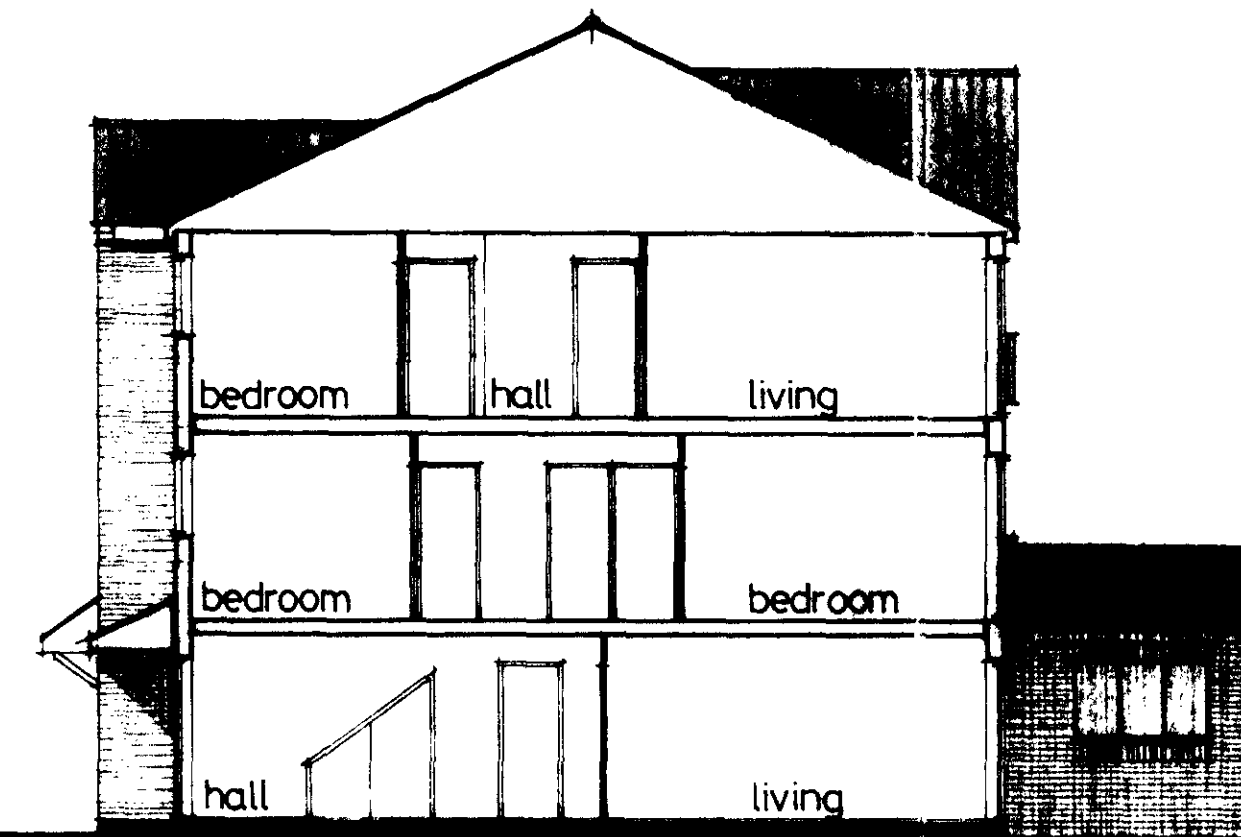

SECTION AA

REVISIONS.

LONDON BOROUGH OF CAMDEN
TOWN AND COUNTRY PLANNING ACTS
24 OCT 1984
PLANS APPROVED
ON BEHALF OF THE COUNCIL

m/8401221

CLIENT.

ELYSTAN DEVELOPMENTS LTD.

JOB.

HOUSING DEVELOPMENT
1-8 NETLEY STREET
LONDON NW 1

TITLE.

ELEVATIONS AND SECTION AA

DRAWING No.

726 / 8

SCALE.

1:100

DATE.

June 84


DRAWN.

WA

CHECKED.



SOUTH ELEVATION

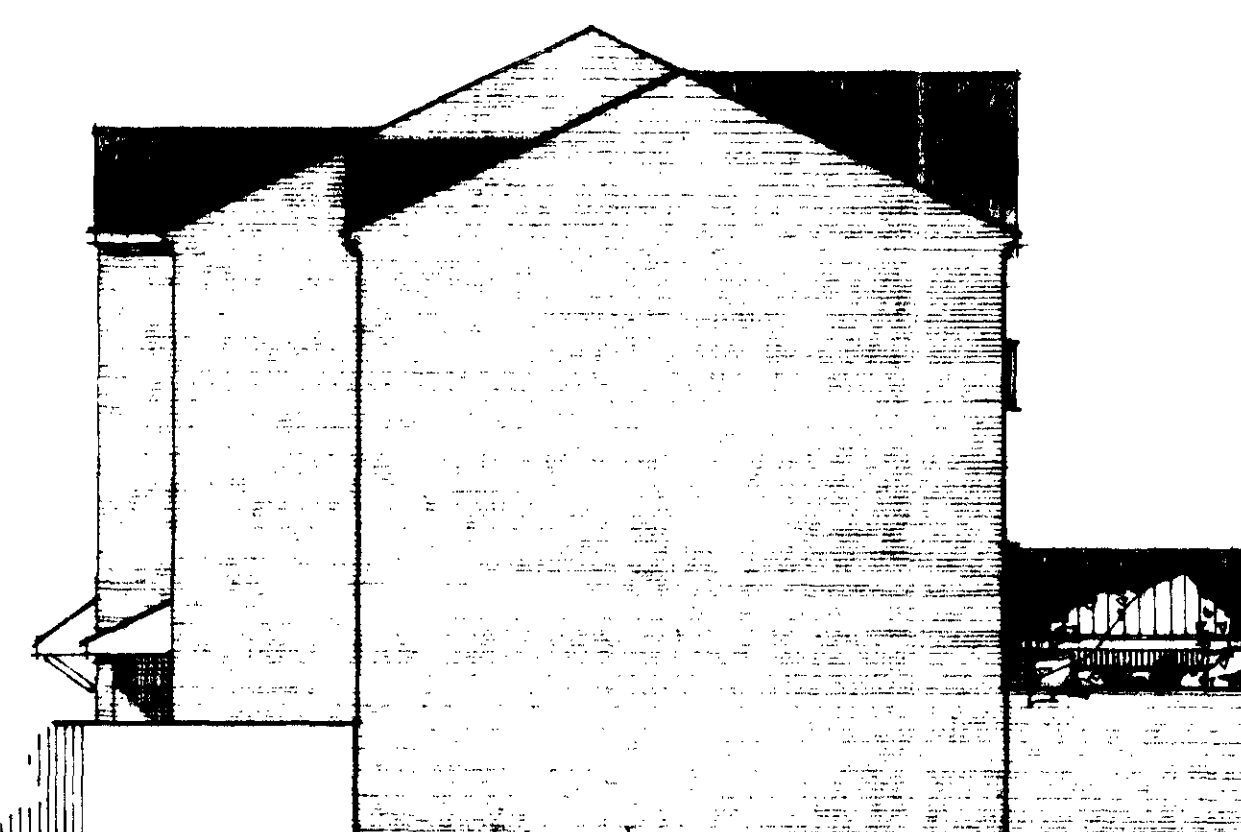


WEST ELEVATION


concrete ties
painted s.w
fascias and joinery
painted m.s. rails
facing brickwork
feature brickwork

**BRIAN DRURY
ASSOCIATES** CHARTERED
ARCHITECTS & DESIGNERS

16, Pampisford Road, Purley, Surrey, CR2 2XX Tel 01-868 9141

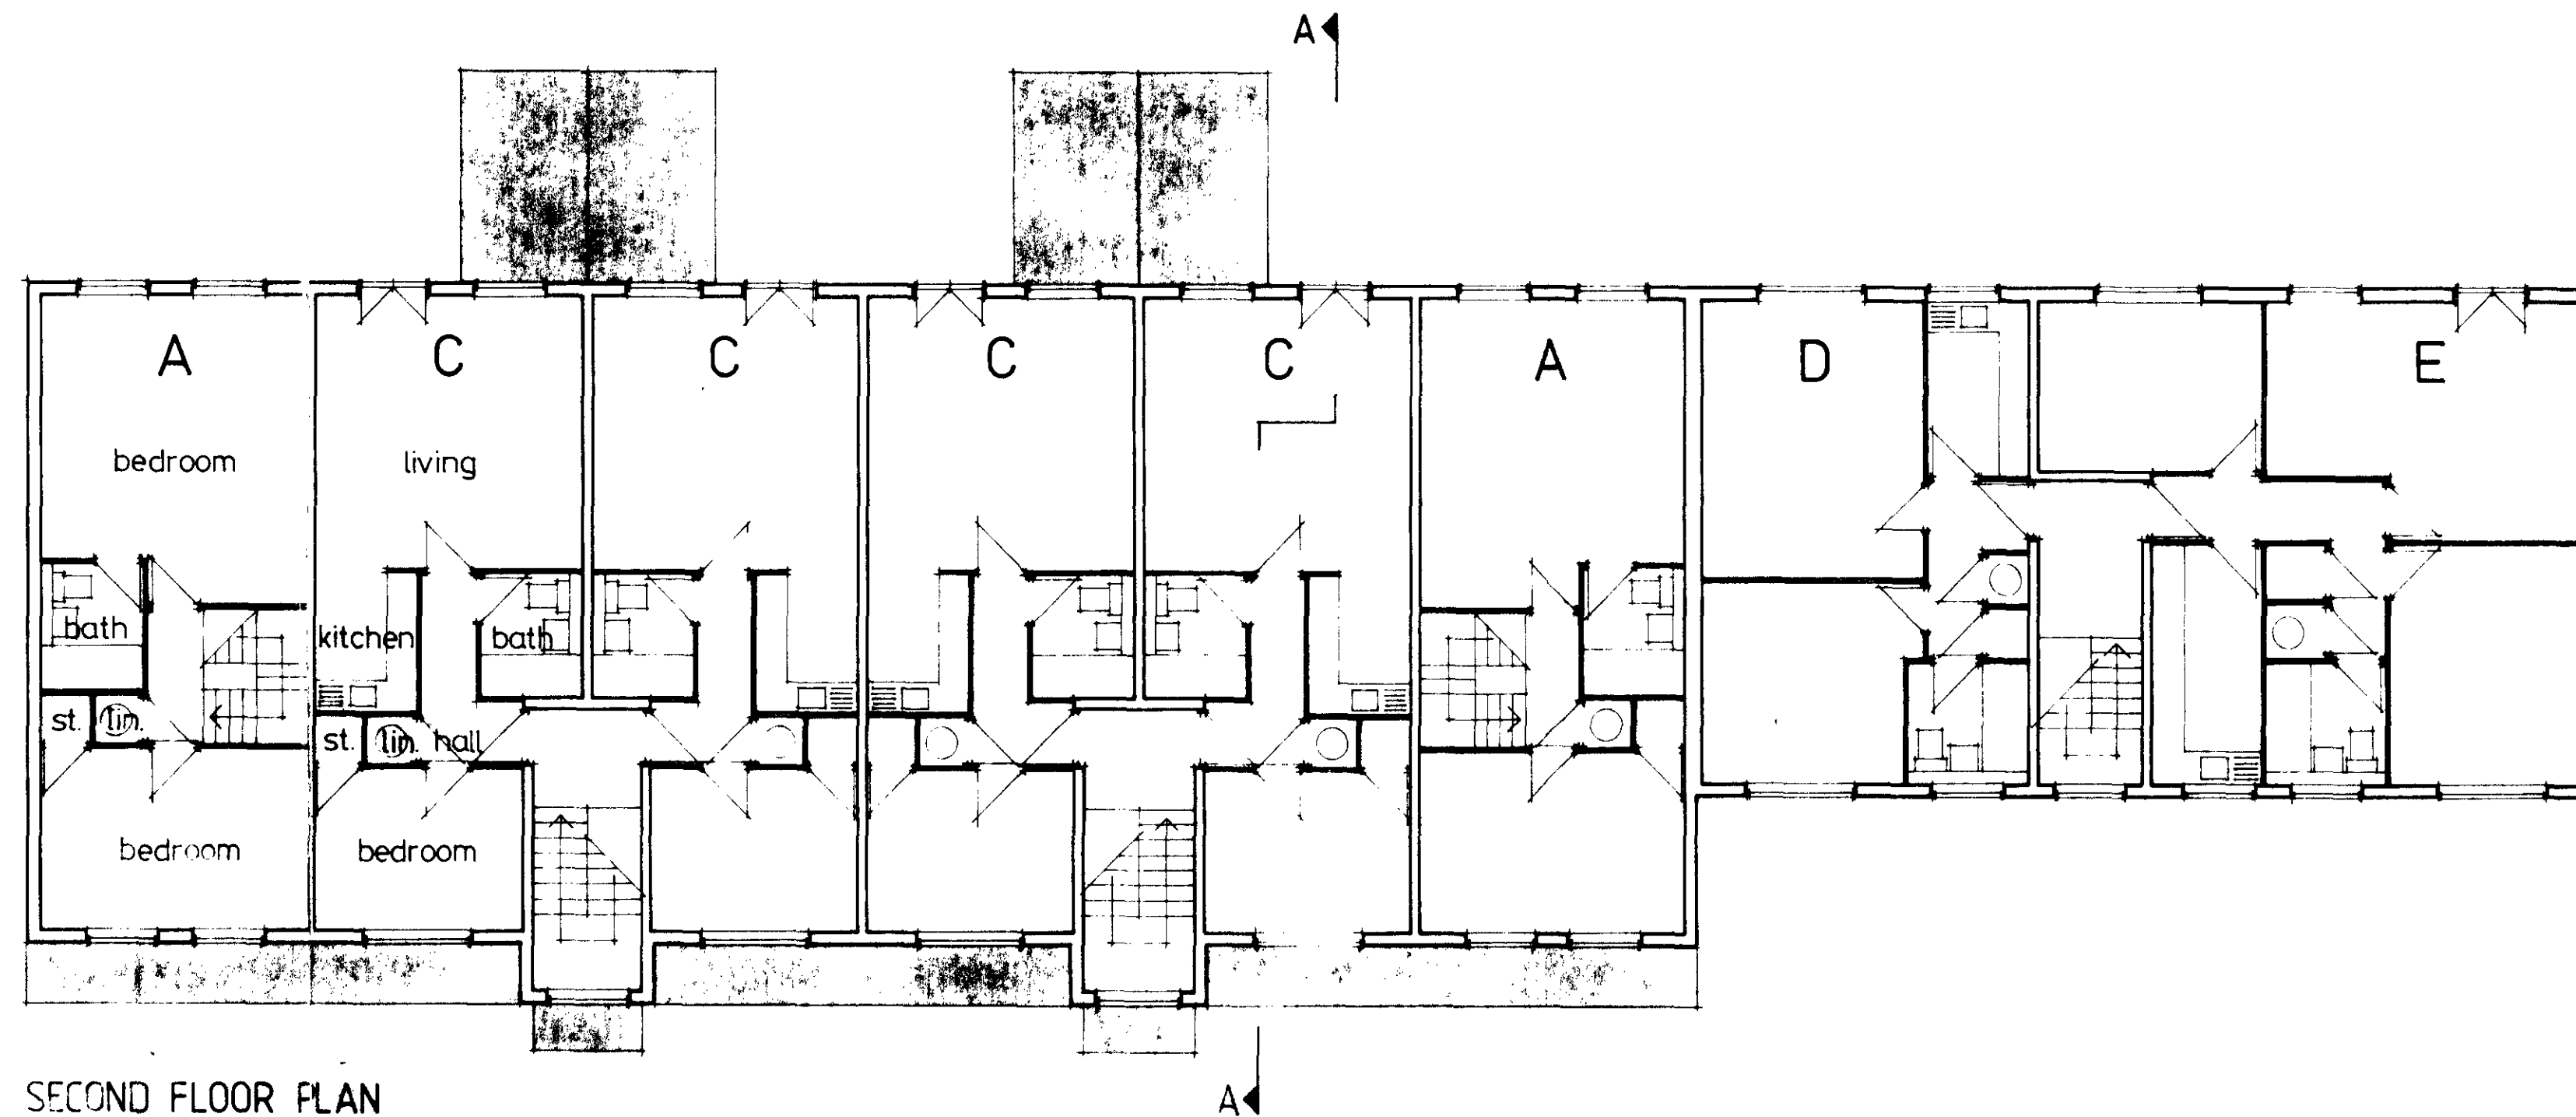

SECOND FLOOR PLAN

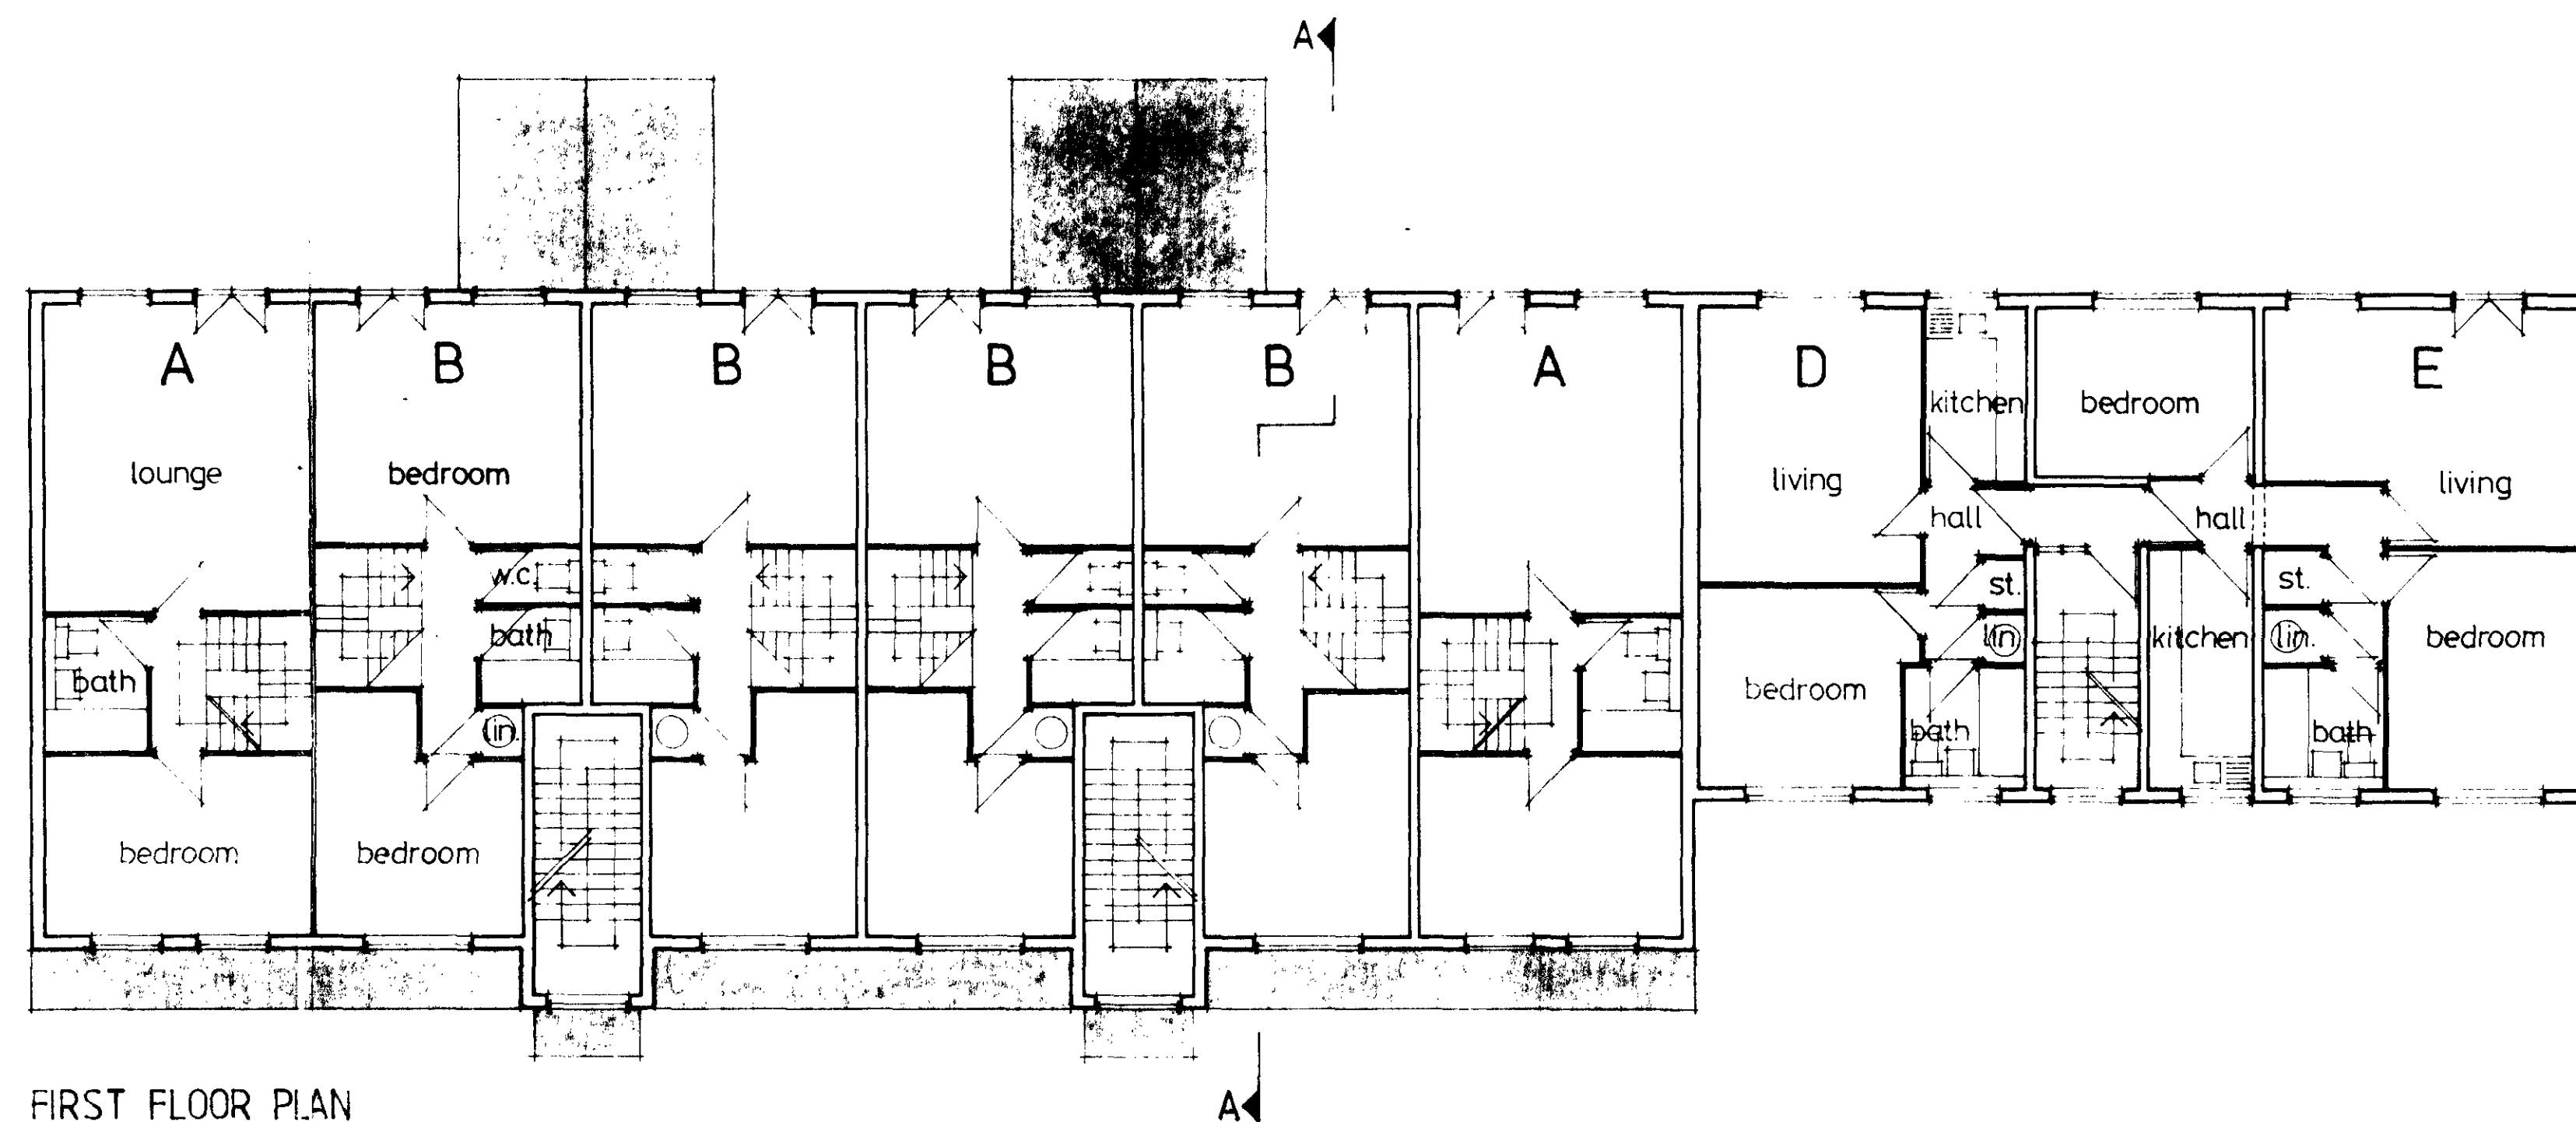

FIRST FLOOR PLAN

NOTES
 CONTRACTORS MUST VERIFY ALL DIMENSIONS ON SITE BEFORE SETTING OUT, MAKING SHOP DRAWINGS OR OTHERWISE STARTING WORK. NO DIMENSIONS FOR SETTING OUT ANY PART OF THE WORK ARE TO BE SCALED FROM THIS DRAWING UNLESS OF FULL SIZE DETAILS AND FIGURED DIMENSIONS ARE ALWAYS TO TAKE PREFERENCE.
 THIS DRAWING IS THE COPYRIGHT OF THE ARCHITECTS AND IS ISSUED ON THE TERMS THAT IT WILL NOT BE REPRODUCED OR COPIED IN WHOLE OR PART NOR WILL ANY INFORMATION BE FURNISHED FROM IT WITHOUT THE AUTHORITY OF THE ARCHITECTS.

REVISIONS.

LONDON BOROUGH OF CAMDEN
 TOWN AND COUNTRY PLANNING ACT 8
 24 OCT 1984
 APPROVED
 ON BEHALF OF THE COUNCIL

PL/8401221

CLIENT:
 ELYSTAN DEVELOPMENTS LTD.

JOB:
 HOUSING DEVELOPMENT
 1-8 NETLEY STREET
 LONDON NW1

TITLE:
 FIRST AND SECOND FLOOR PLANS

DRAWING No. 726 / 7

SCALE: 1:100 DATE: June 84

DRAWN: WJ CHECKED:


BRIAN DRURY ASSOCIATES CHARTERED ARCHITECTS & DESIGNERS

16, Pampisford Road, Purley, Surrey, CR2 2XX Tel 01-868 8141

NOTES
 CONTRACTORS MUST VERIFY ALL DIMENSIONS ON SITE BEFORE SETTING OUT, MAKING SHOP DRAWINGS OR OTHERWISE STARTING WORK. NO DIMENSIONS FOR SETTING OUT ANY PART OF THE WORK ARE TO BE SCALED FROM THIS DRAWING UNLESS OF FULL SIZE DETAILS AND FIGURED DIMENSIONS ARE ALWAYS TO TAKE PREFERENCE.
 THIS DRAWING IS THE COPYRIGHT OF THE ARCHITECTS AND IS ISSUED ON THE TERMS THAT IT WILL NOT BE REPRODUCED OR COPIED IN WHOLE OR PART NOR WILL ANY INFORMATION BE FURNISHED FROM IT WITHOUT THE AUTHORITY OF THE ARCHITECTS.



NORTH ELEVATION

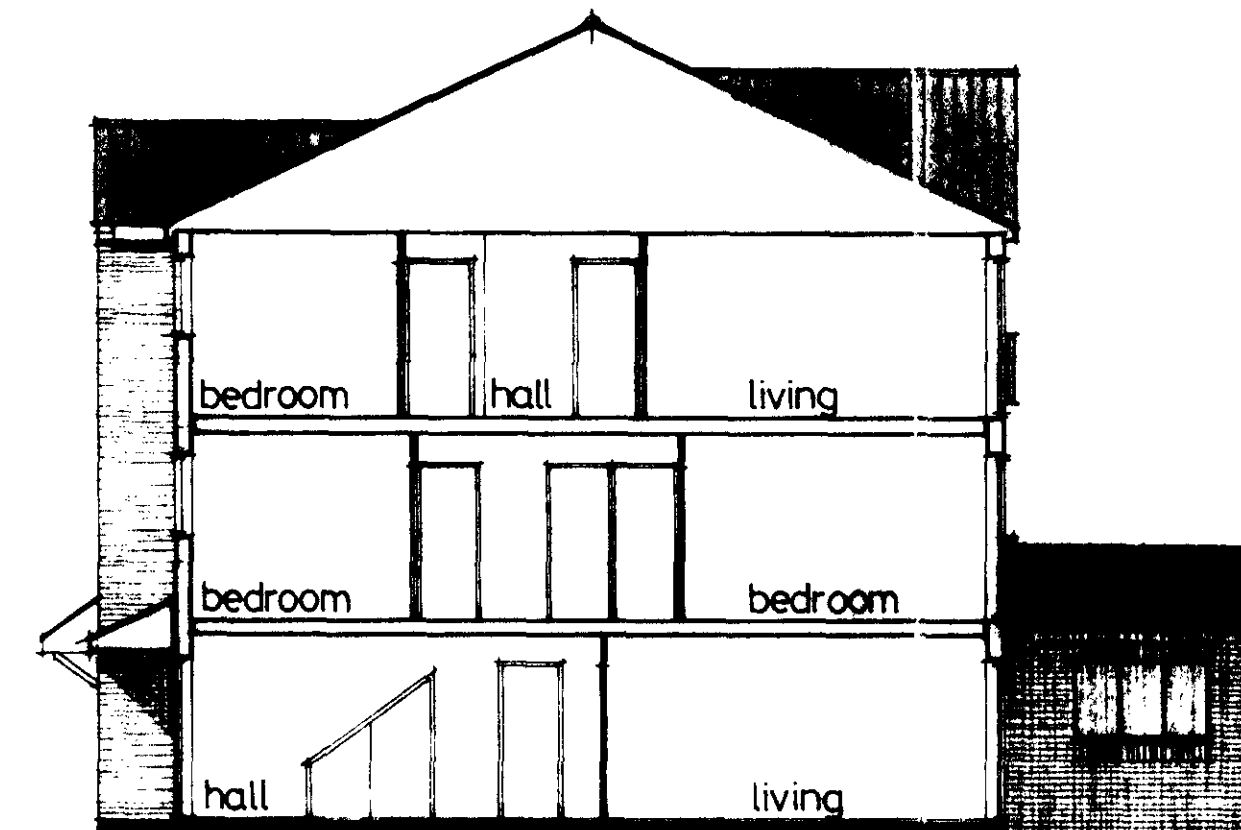

SECTION AA

REVISIONS.

LONDON BOROUGH OF CAMDEN
 TOWN AND COUNTRY PLANNING ACTS
 24 OCT 1984
 PLANS APPROVED
 ON BEHALF OF THE COUNCIL

m/8401221

CLIENT:
 ELYSTAN DEVELOPMENTS LTD.

JOB:
 HOUSING DEVELOPMENT
 1-8 NETLEY STREET
 LONDON NW 1

TITLE:
 ELEVATIONS AND SECTION AA


DRAWING No. 726 / 8

SCALE. 1:100 DATE. June 84

DRAWN. *WA* CHECKED.



SOUTH ELEVATION

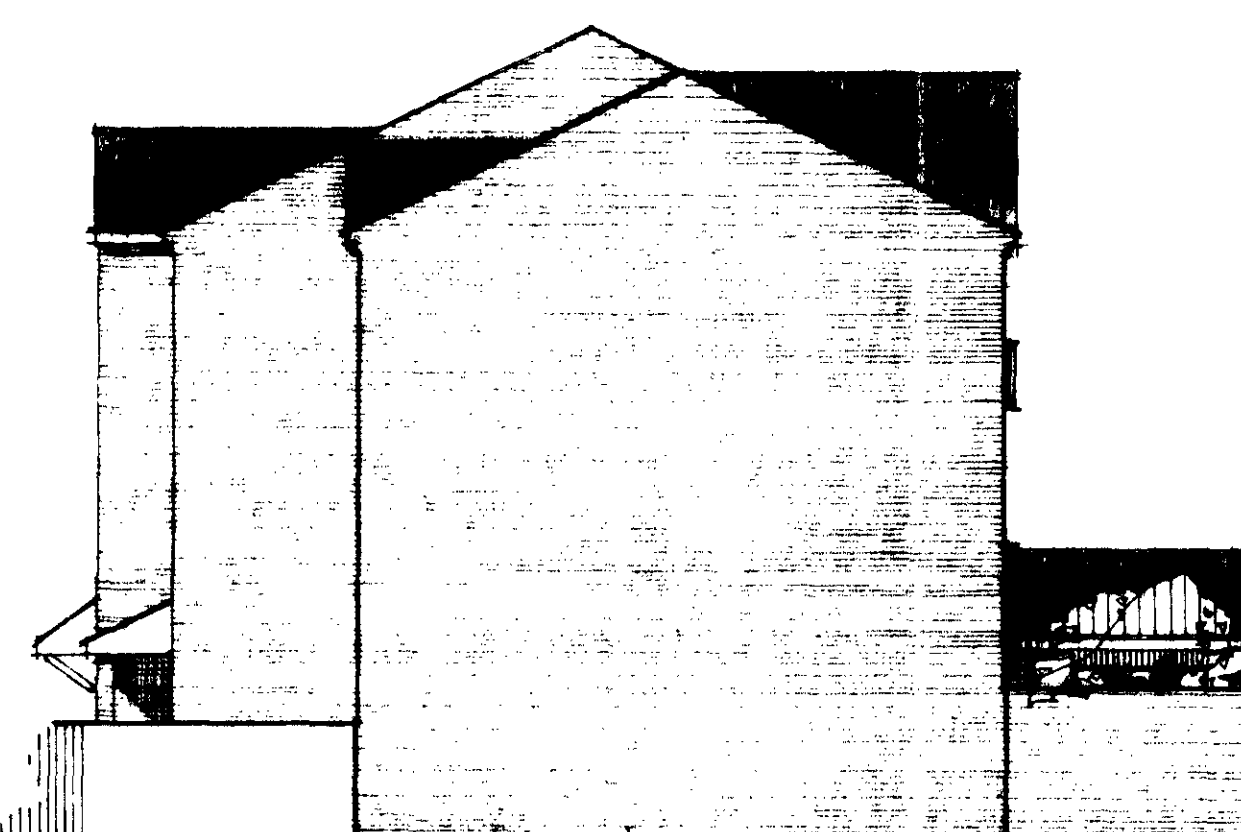


WEST ELEVATION


concrete ties
 painted s.w
 fascias and joinery
 painted m.s. rails
 facing brickwork
 feature brickwork

**BRIAN DRURY
 ASSOCIATES** CHARTERED
 ARCHITECTS & DESIGNERS

16, Pampisford Road, Purley, Surrey, CR2 2XX Tel 01-868 9141

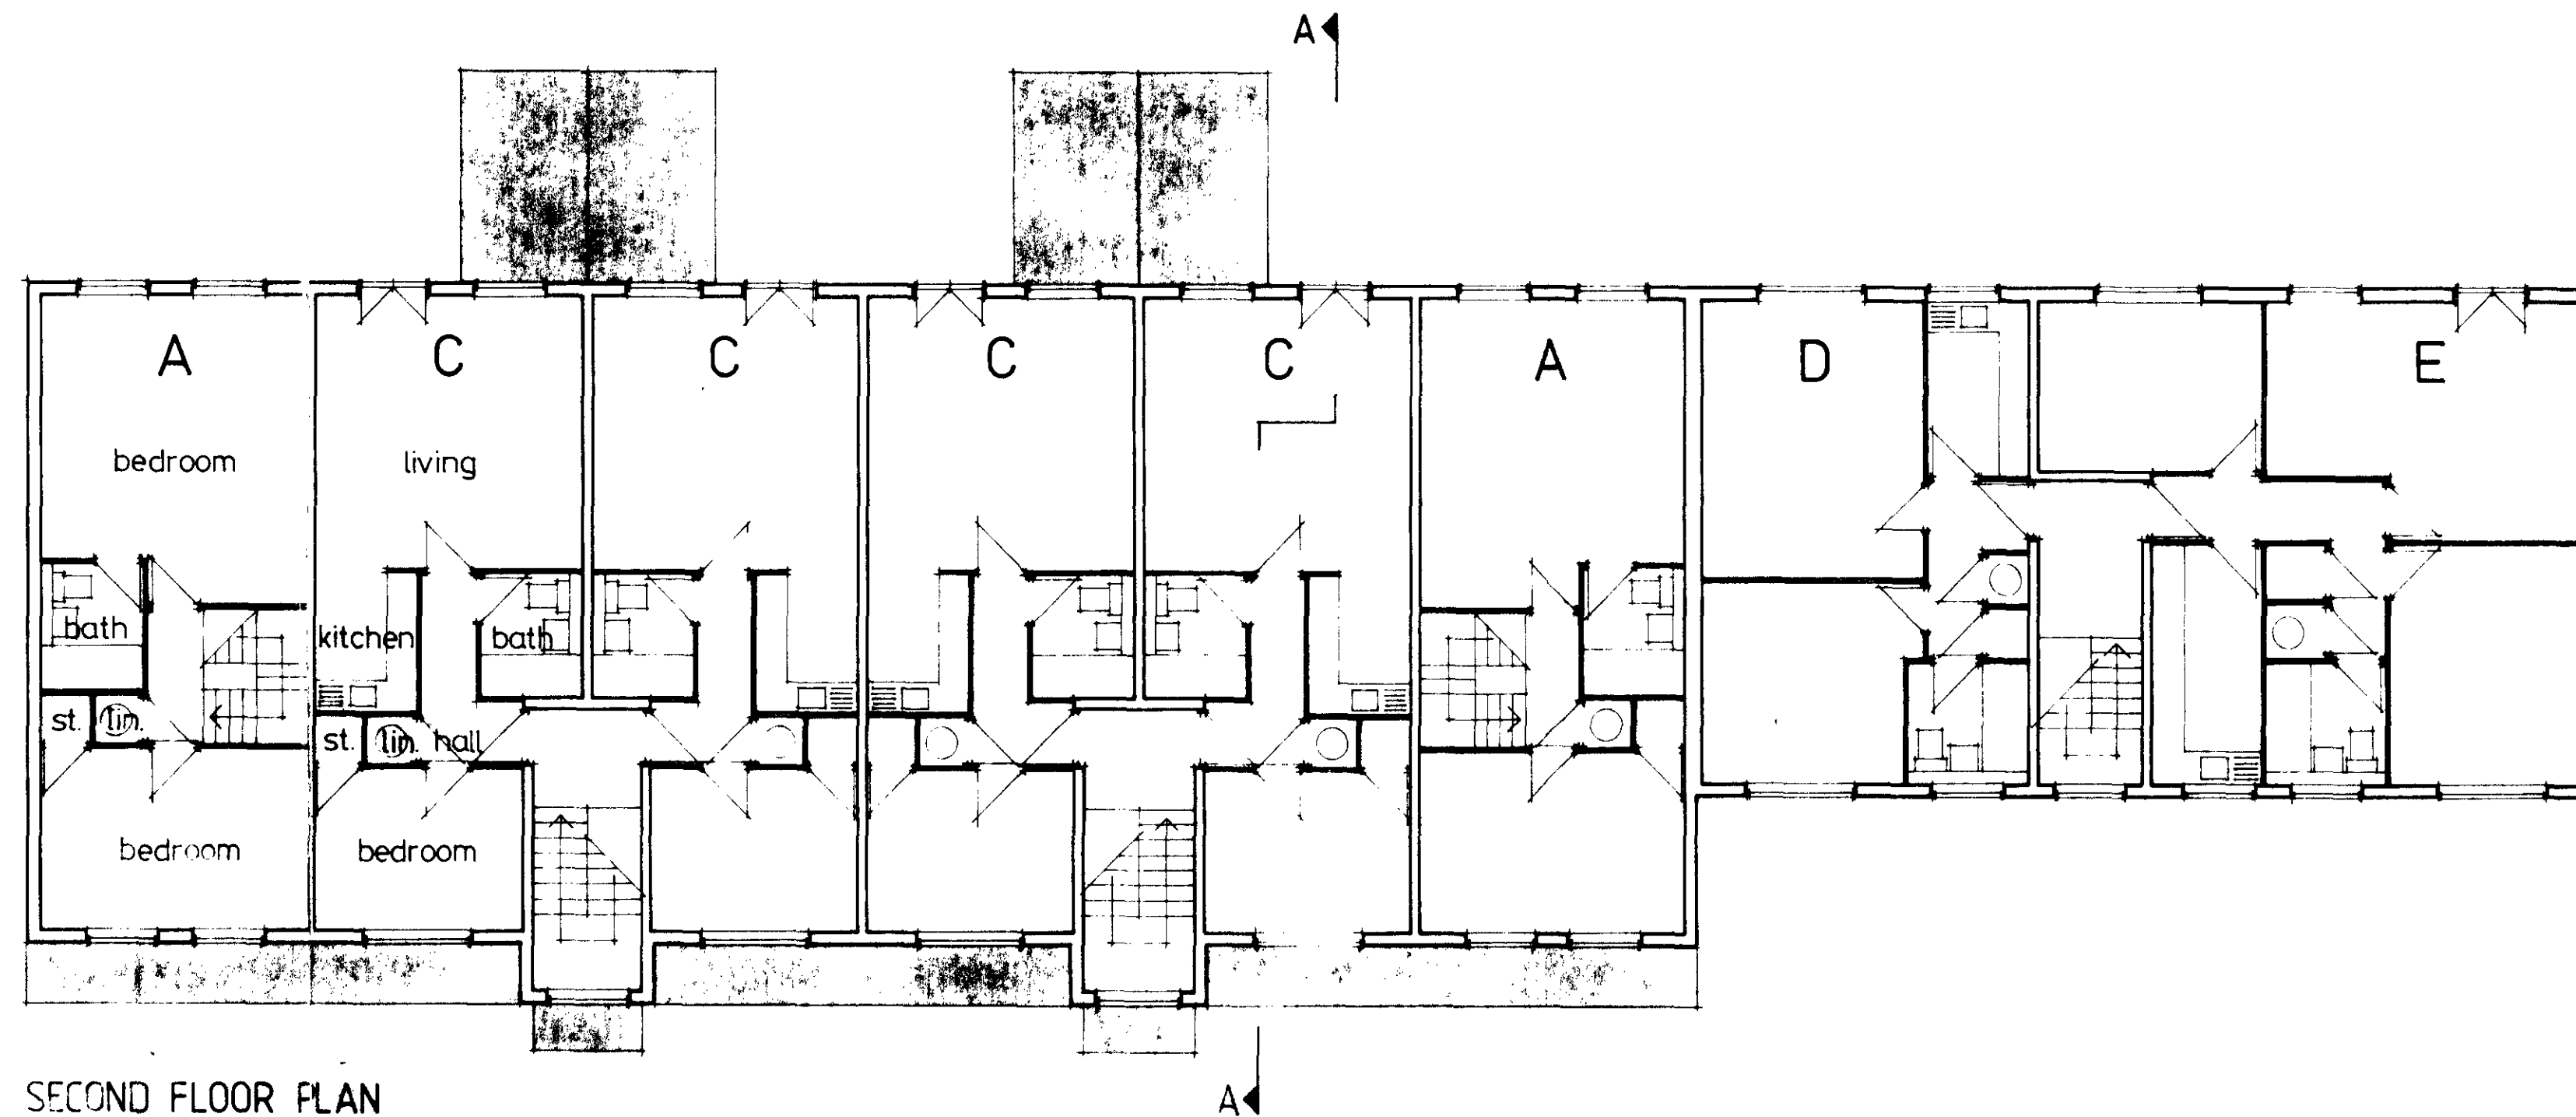

SECOND FLOOR PLAN

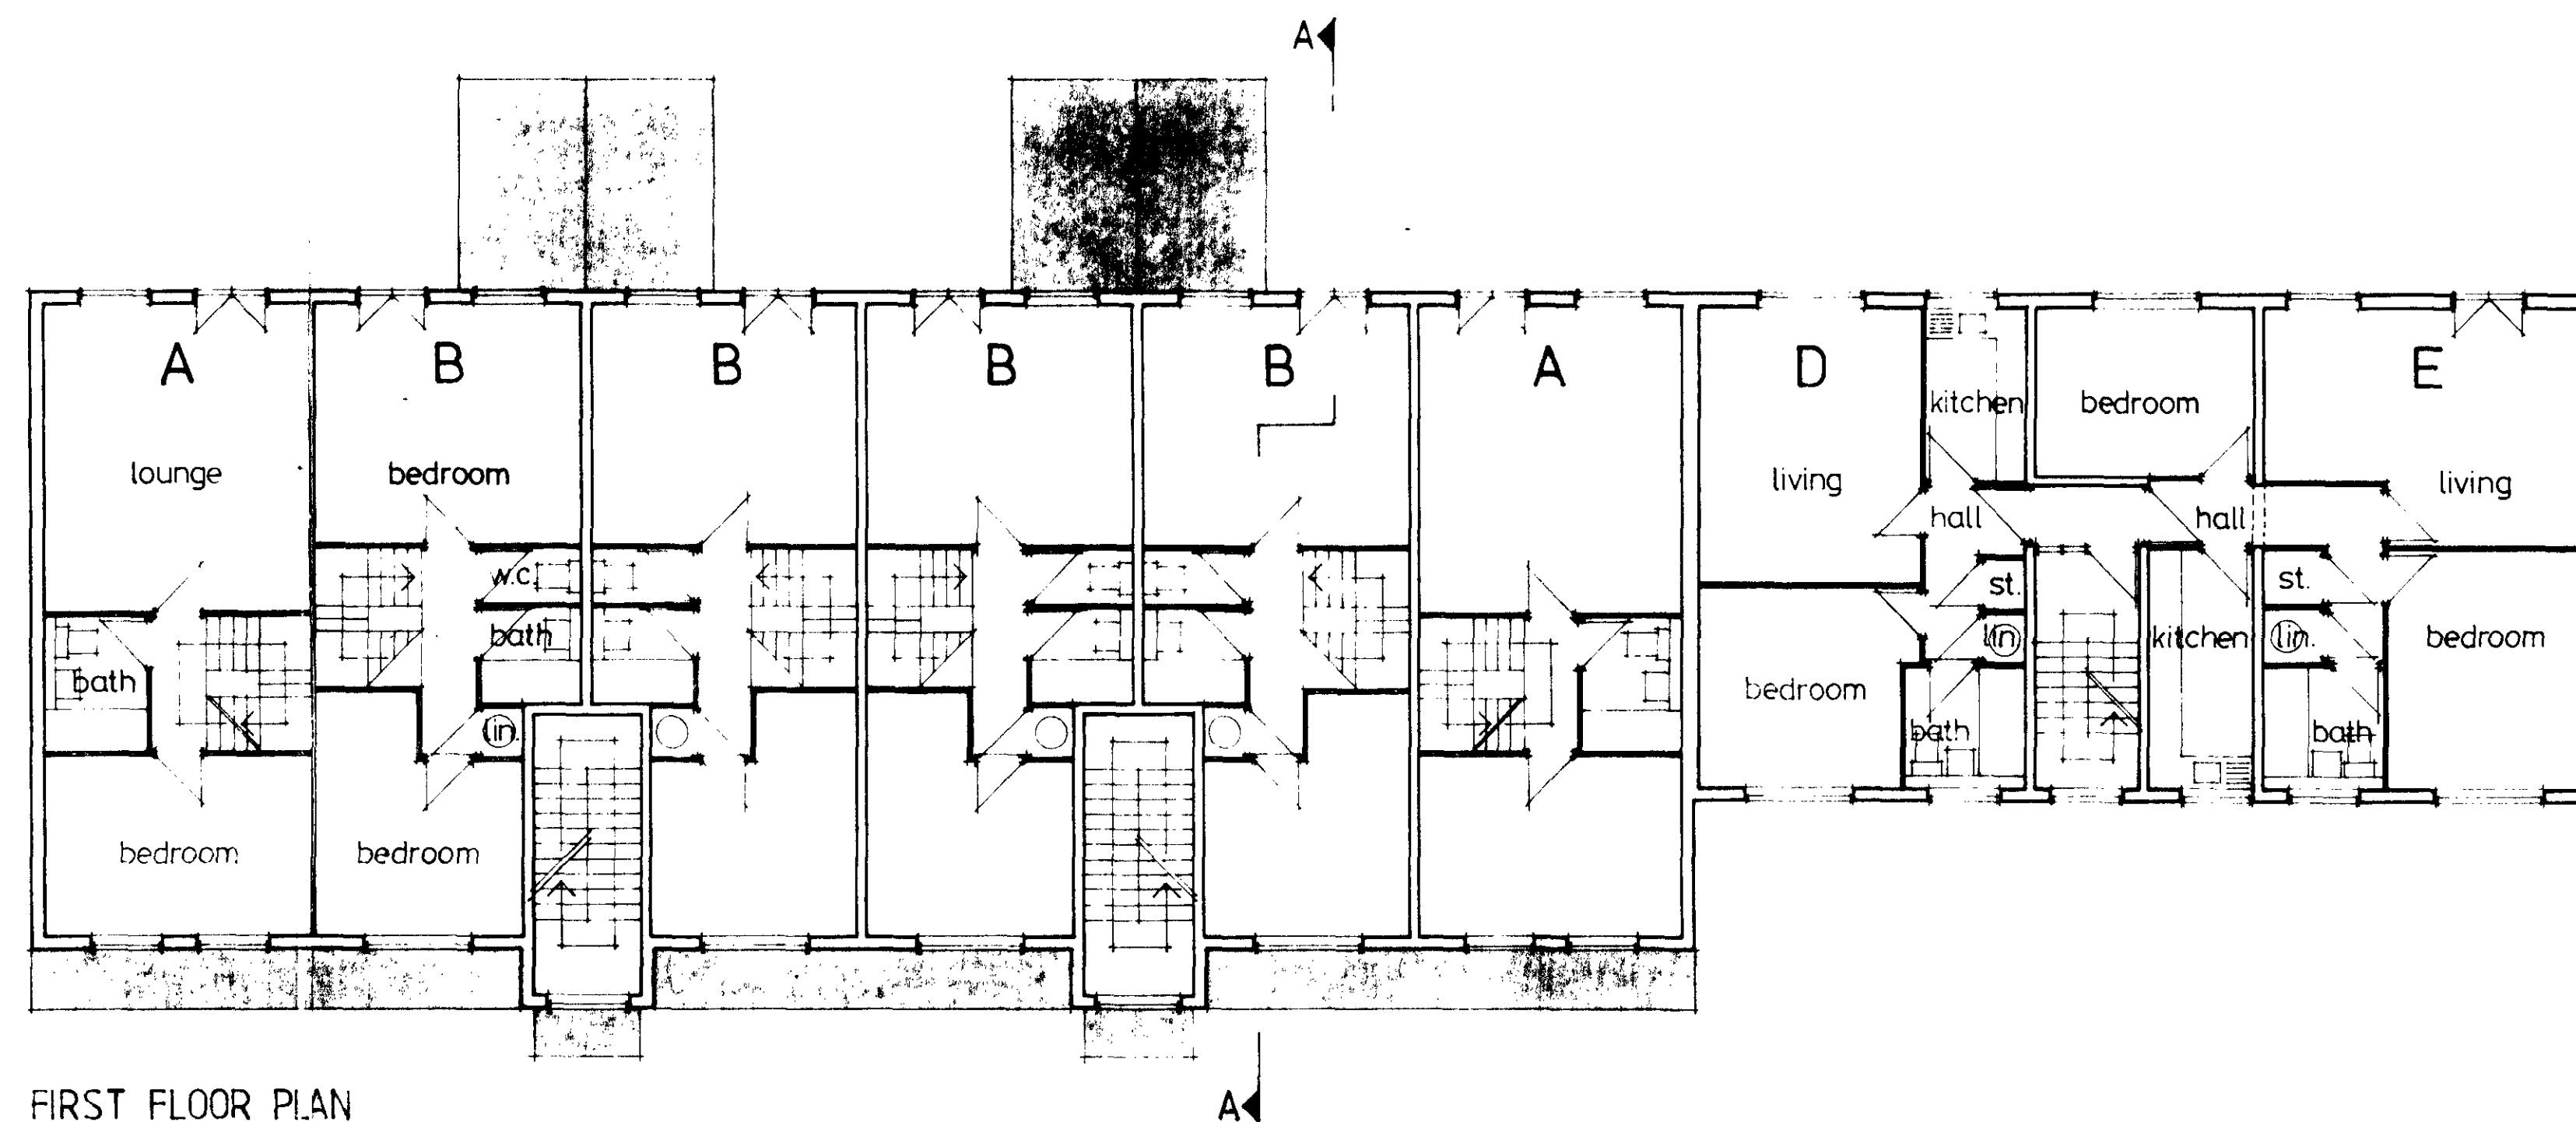

FIRST FLOOR PLAN

NOTES
 CONTRACTORS MUST VERIFY ALL DIMENSIONS ON SITE BEFORE SETTING OUT, MAKING SHOP DRAWINGS OR OTHERWISE STARTING WORK. NO DIMENSIONS FOR SETTING OUT ANY PART OF THE WORK ARE TO BE SCALED FROM THIS DRAWING UNLESS OF FULL SIZE DETAILS AND FIGURED DIMENSIONS ARE ALWAYS TO TAKE PREFERENCE.
 THIS DRAWING IS THE COPYRIGHT OF THE ARCHITECTS AND IS ISSUED ON THE TERMS THAT IT WILL NOT BE REPRODUCED OR COPIED IN WHOLE OR PART NOR WILL ANY INFORMATION BE FURNISHED FROM IT WITHOUT THE AUTHORITY OF THE ARCHITECTS.

REVISIONS.

LONDON BOROUGH OF CAMDEN
 TOWN AND COUNTRY PLANNING ACT 8
 24 OCT 1984
 APPROVED
 ON BEHALF OF THE COUNCIL

PL/8401221

CLIENT:
 ELYSTAN DEVELOPMENTS LTD.

JOB:
 HOUSING DEVELOPMENT
 1-8 NETLEY STREET
 LONDON NW1

TITLE:
 FIRST AND SECOND FLOOR PLANS

DRAWING No. 726 / 7

SCALE: 1:100 DATE: June 84

DRAWN: WJA CHECKED:

BRIAN DRURY ASSOCIATES CHARTERED ARCHITECTS & DESIGNERS

16, Pampisford Road, Purley, Surrey, CR2 2XX Tel 01-868 8141