

GROUND FLOOR PLAN



Drawn	23	Date	JULY 1985					
Distribution	Client	Arch	Colln	Dist	Struct	Mech	Elect	Other
Original								
Revision								

TP 8703750 of
Notes and revisions ©

DRUMMOND PHASE 2
LONDON NW1

ST PANCRAS HOUSING ASSOCIATION


Scale 1:100

GROUND FLOOR
PLAN

Job No. 8701

S	1
---	---

Drawn	23	Date	MAY 1983
Distribution	Arch	EC	LC/WH
Original	CE	SW/CC	Struct
Revision	ME/CC	ME/CC	ME/CC

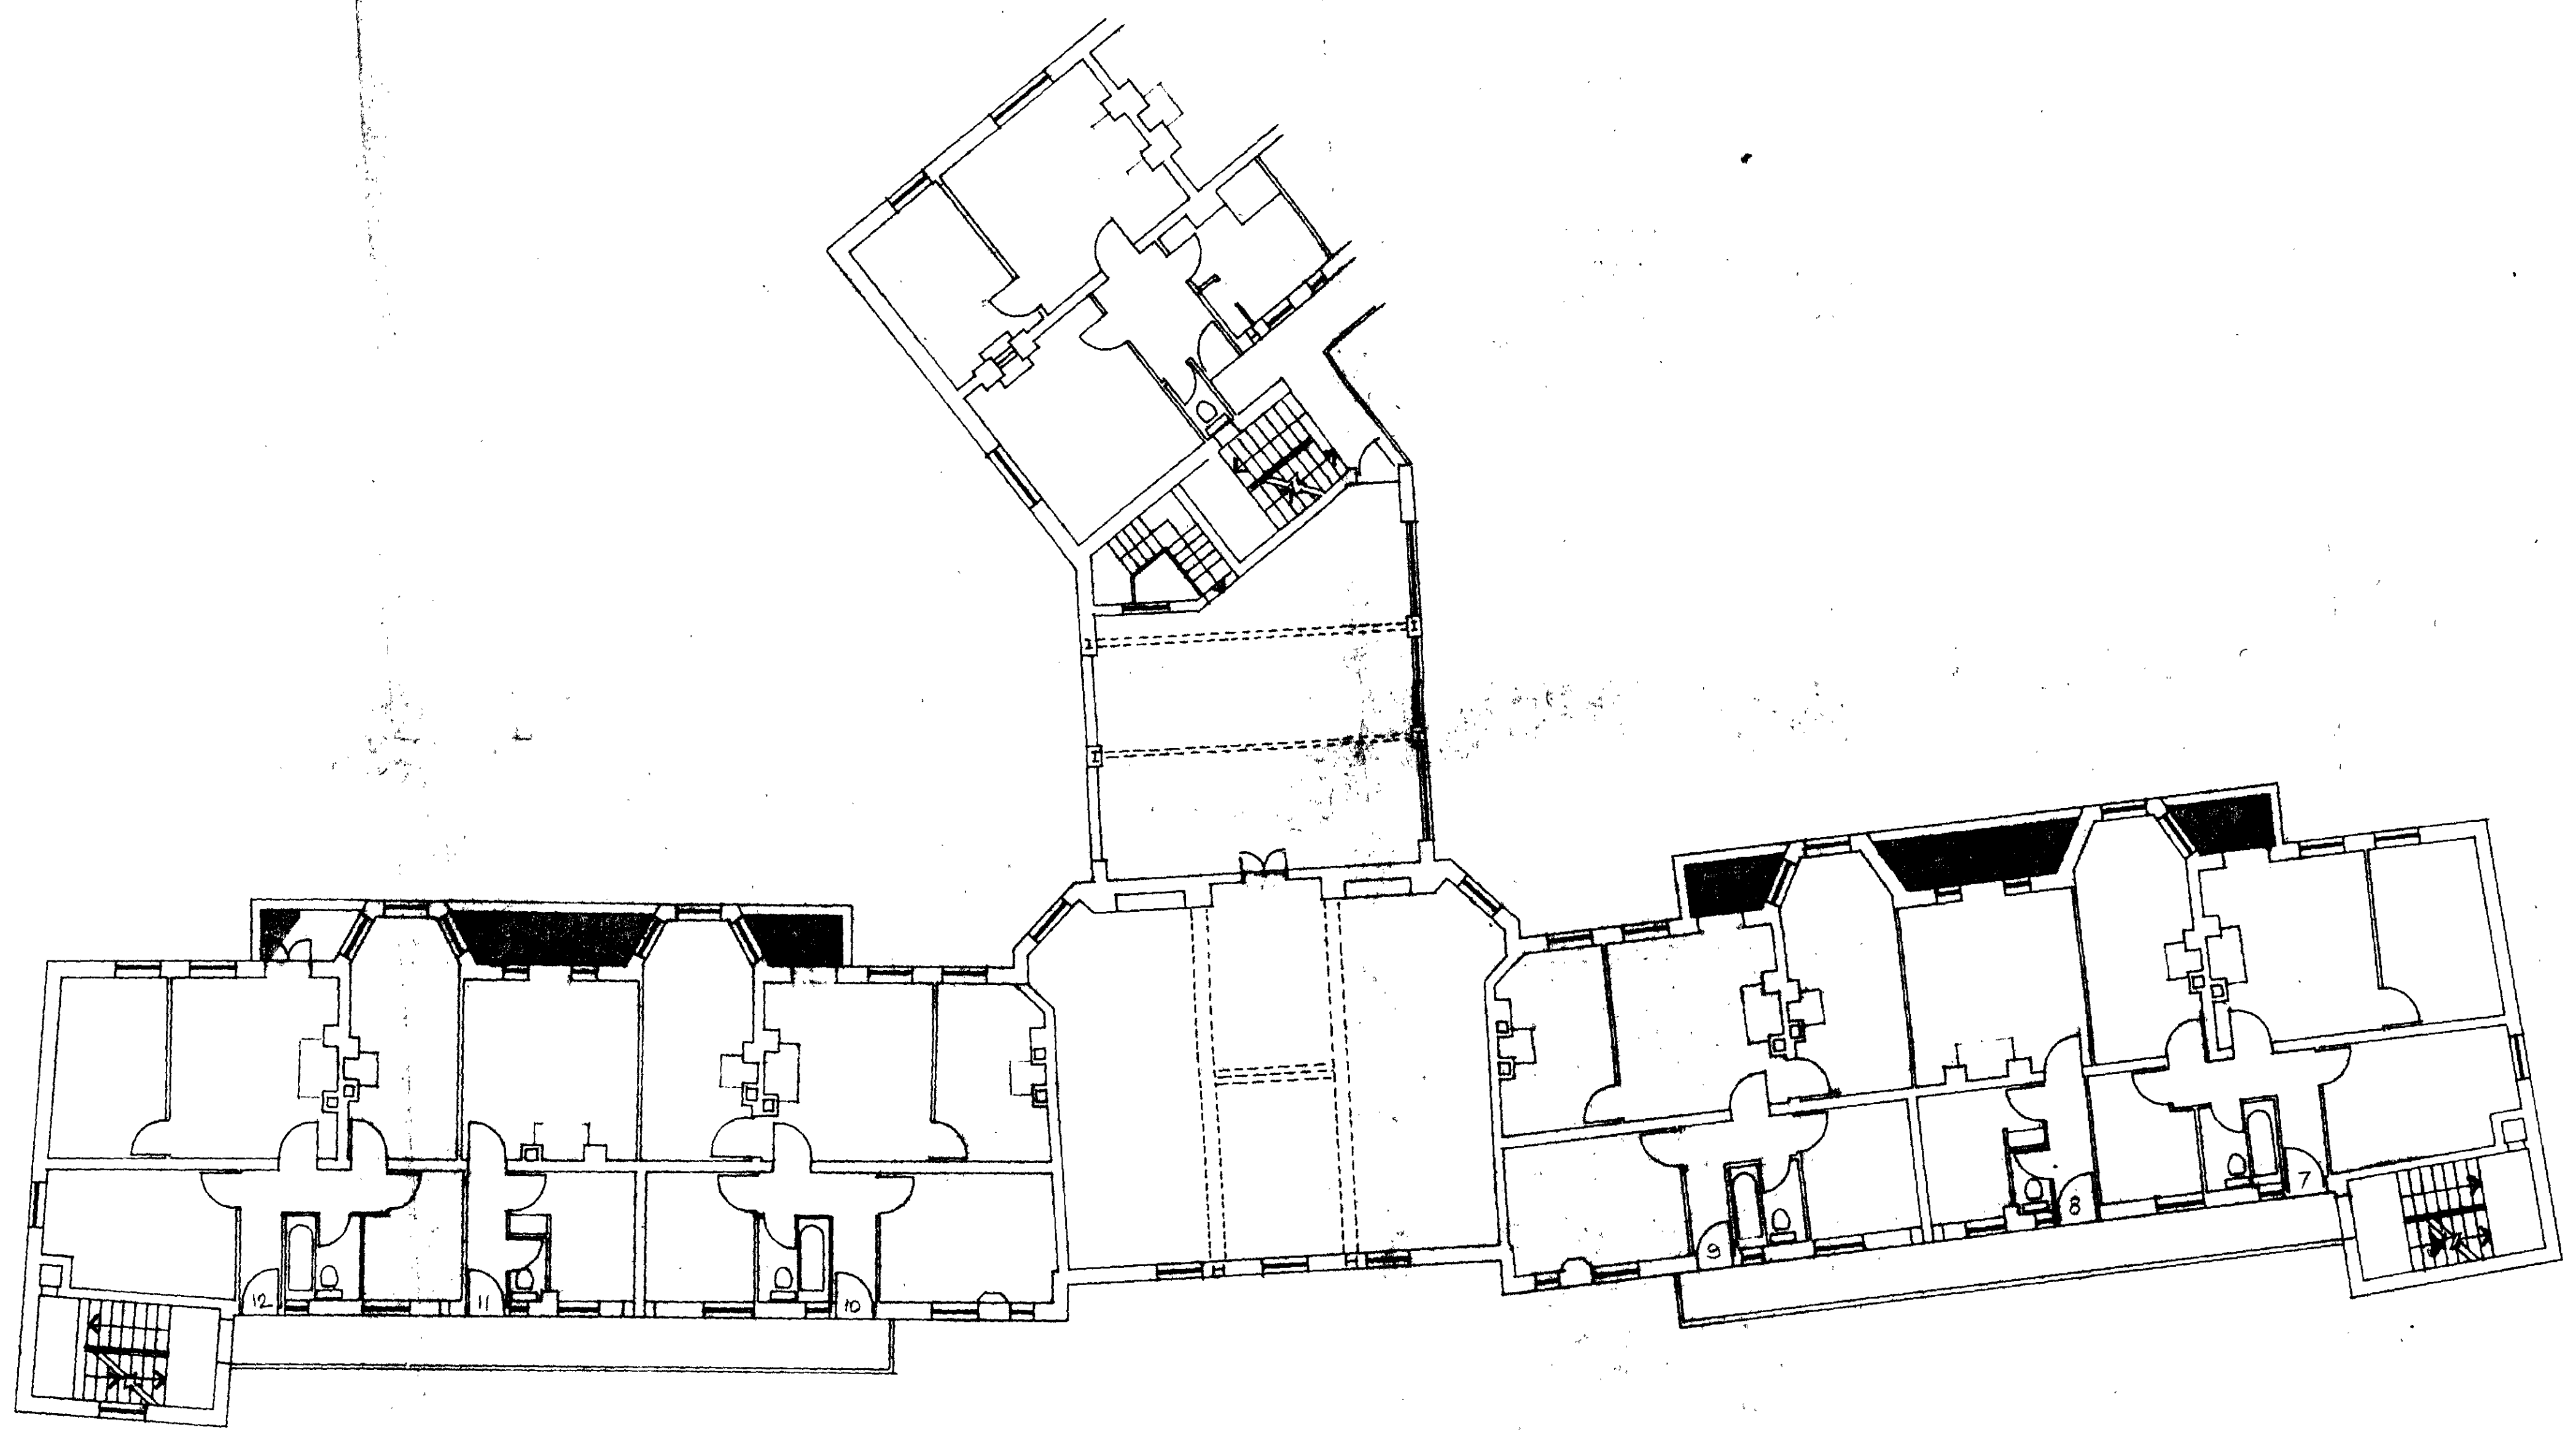

FIRST FLOOR

RENEW ASPHALT

TP 8703750

Notes and revisions

DRUMMOND PHASE 2
 LONDON NW1
 ST PANCRAS HOUSING ASSOCIATION


Scale 1:100

FIRST FLOOR

PLAN

Job No. 8701


6	2
---	---

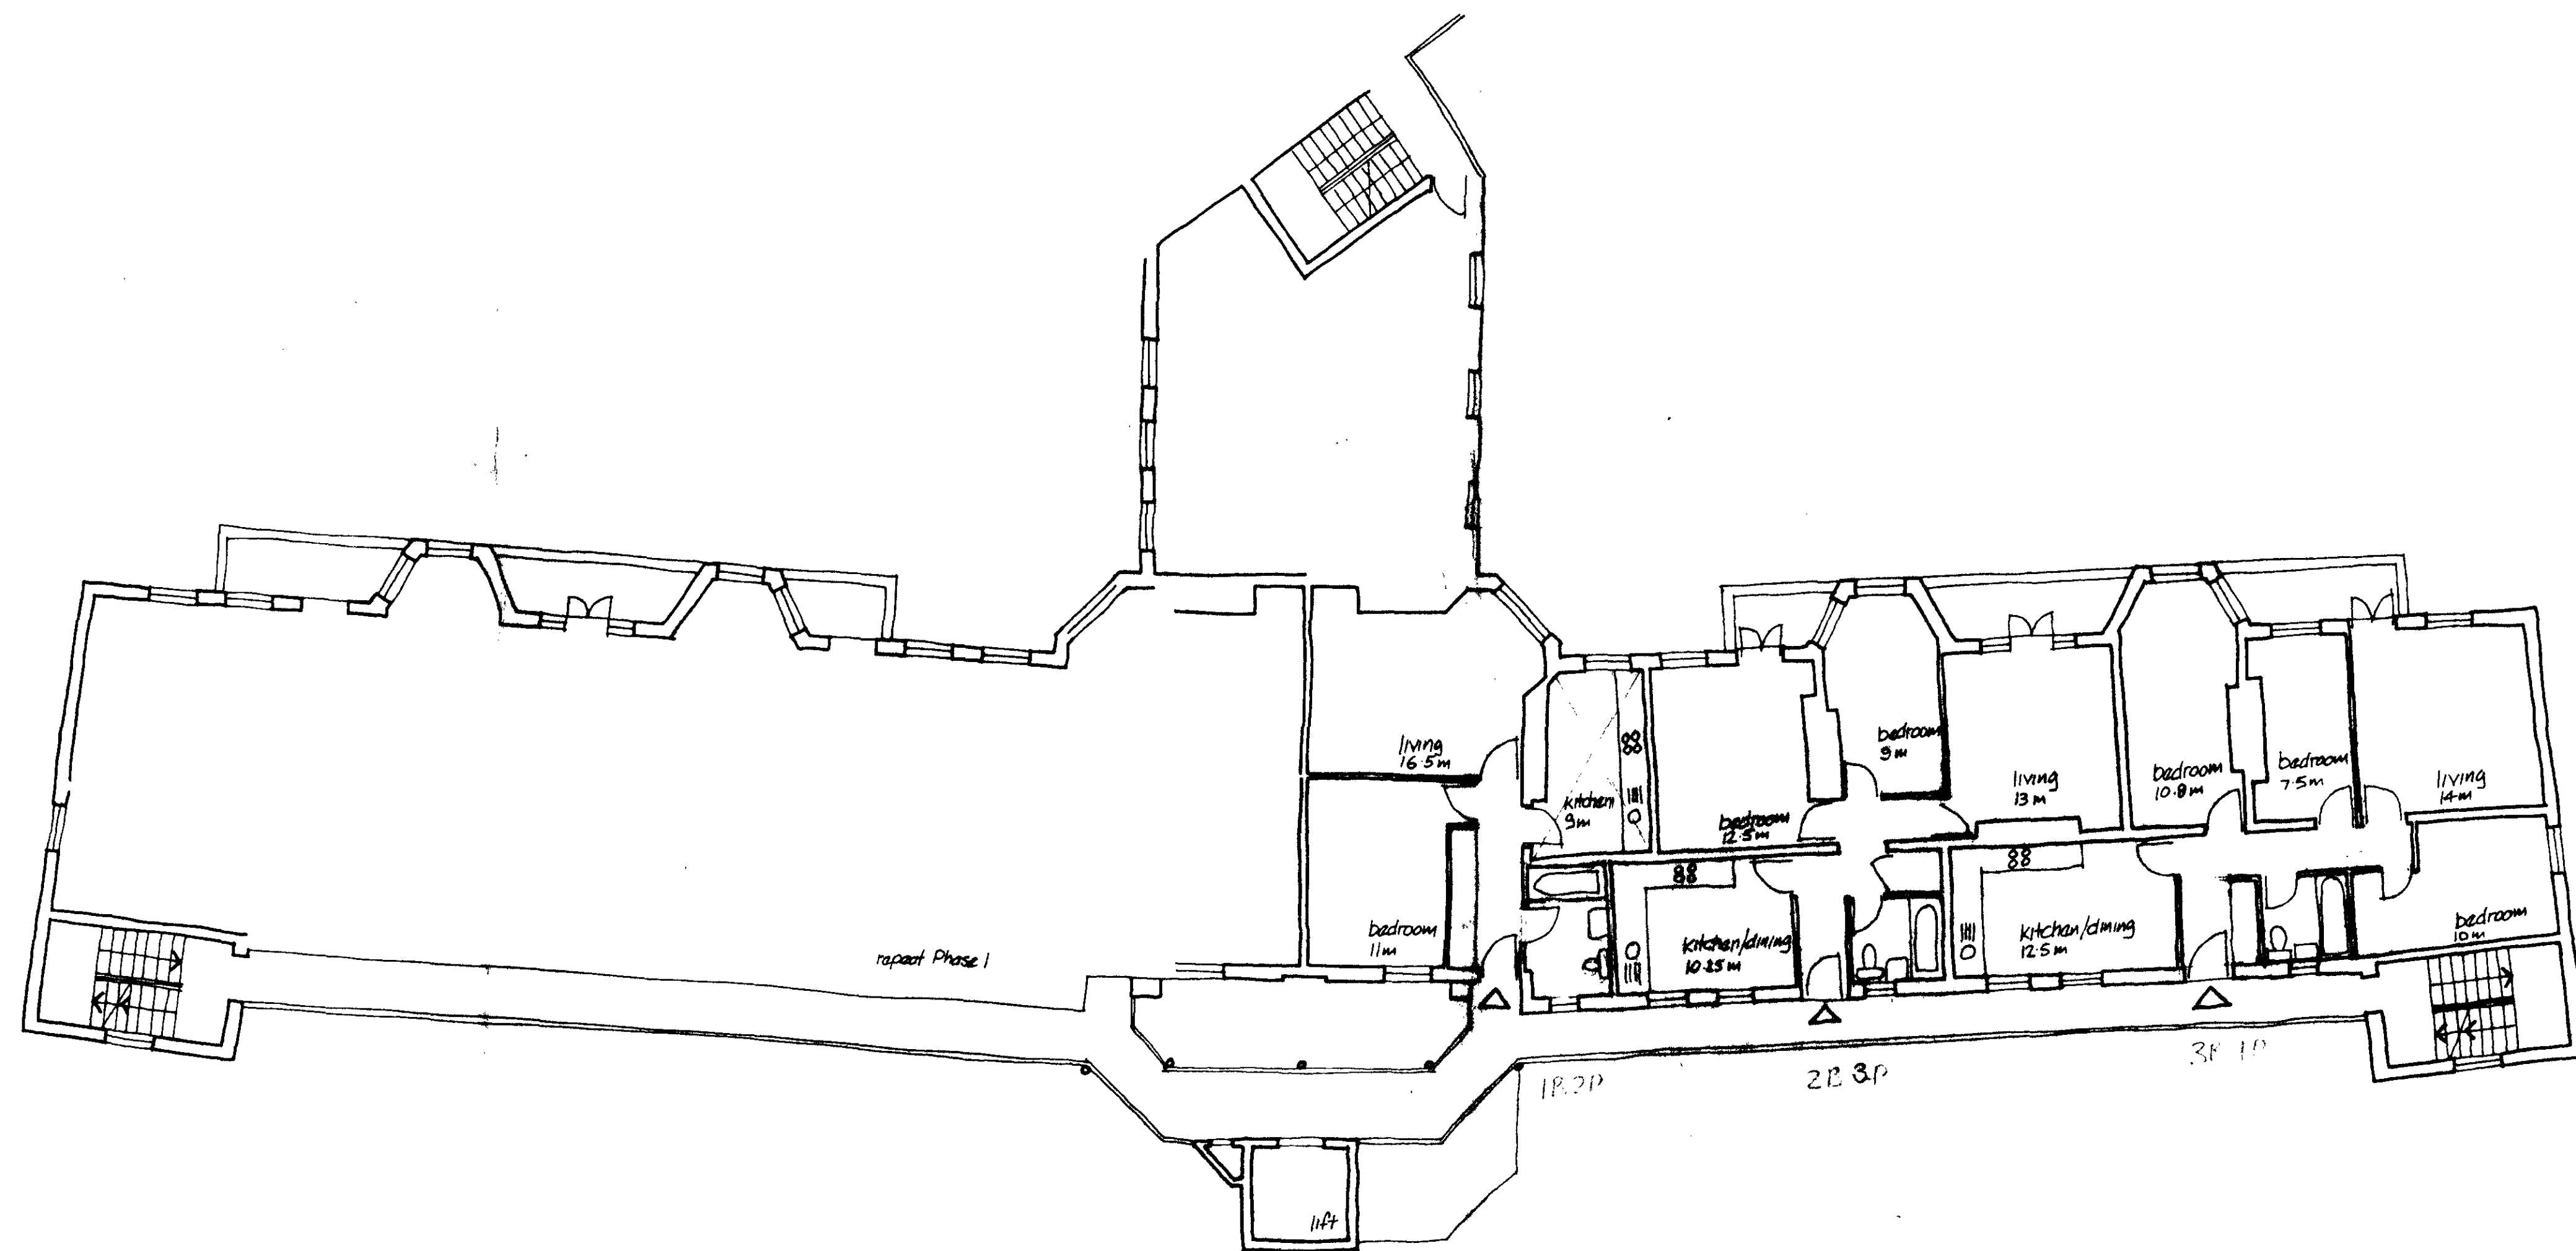

2+3

TP 8703750

Livingstone Design Group	
<small>Architects 40 Linhope Street London NW1 8HW Telephone: 01-723 3041</small>	
DRUMMOND PHASE 2 LONDON NW1	
ST PANCRAS HOUSING ASSOCIATION ST JOSEPHS	
SECOND & THIRD FLOORS	
Drawn 15	File 11
Scale 1:100	Date APRIL 87
Job No. 8701	3

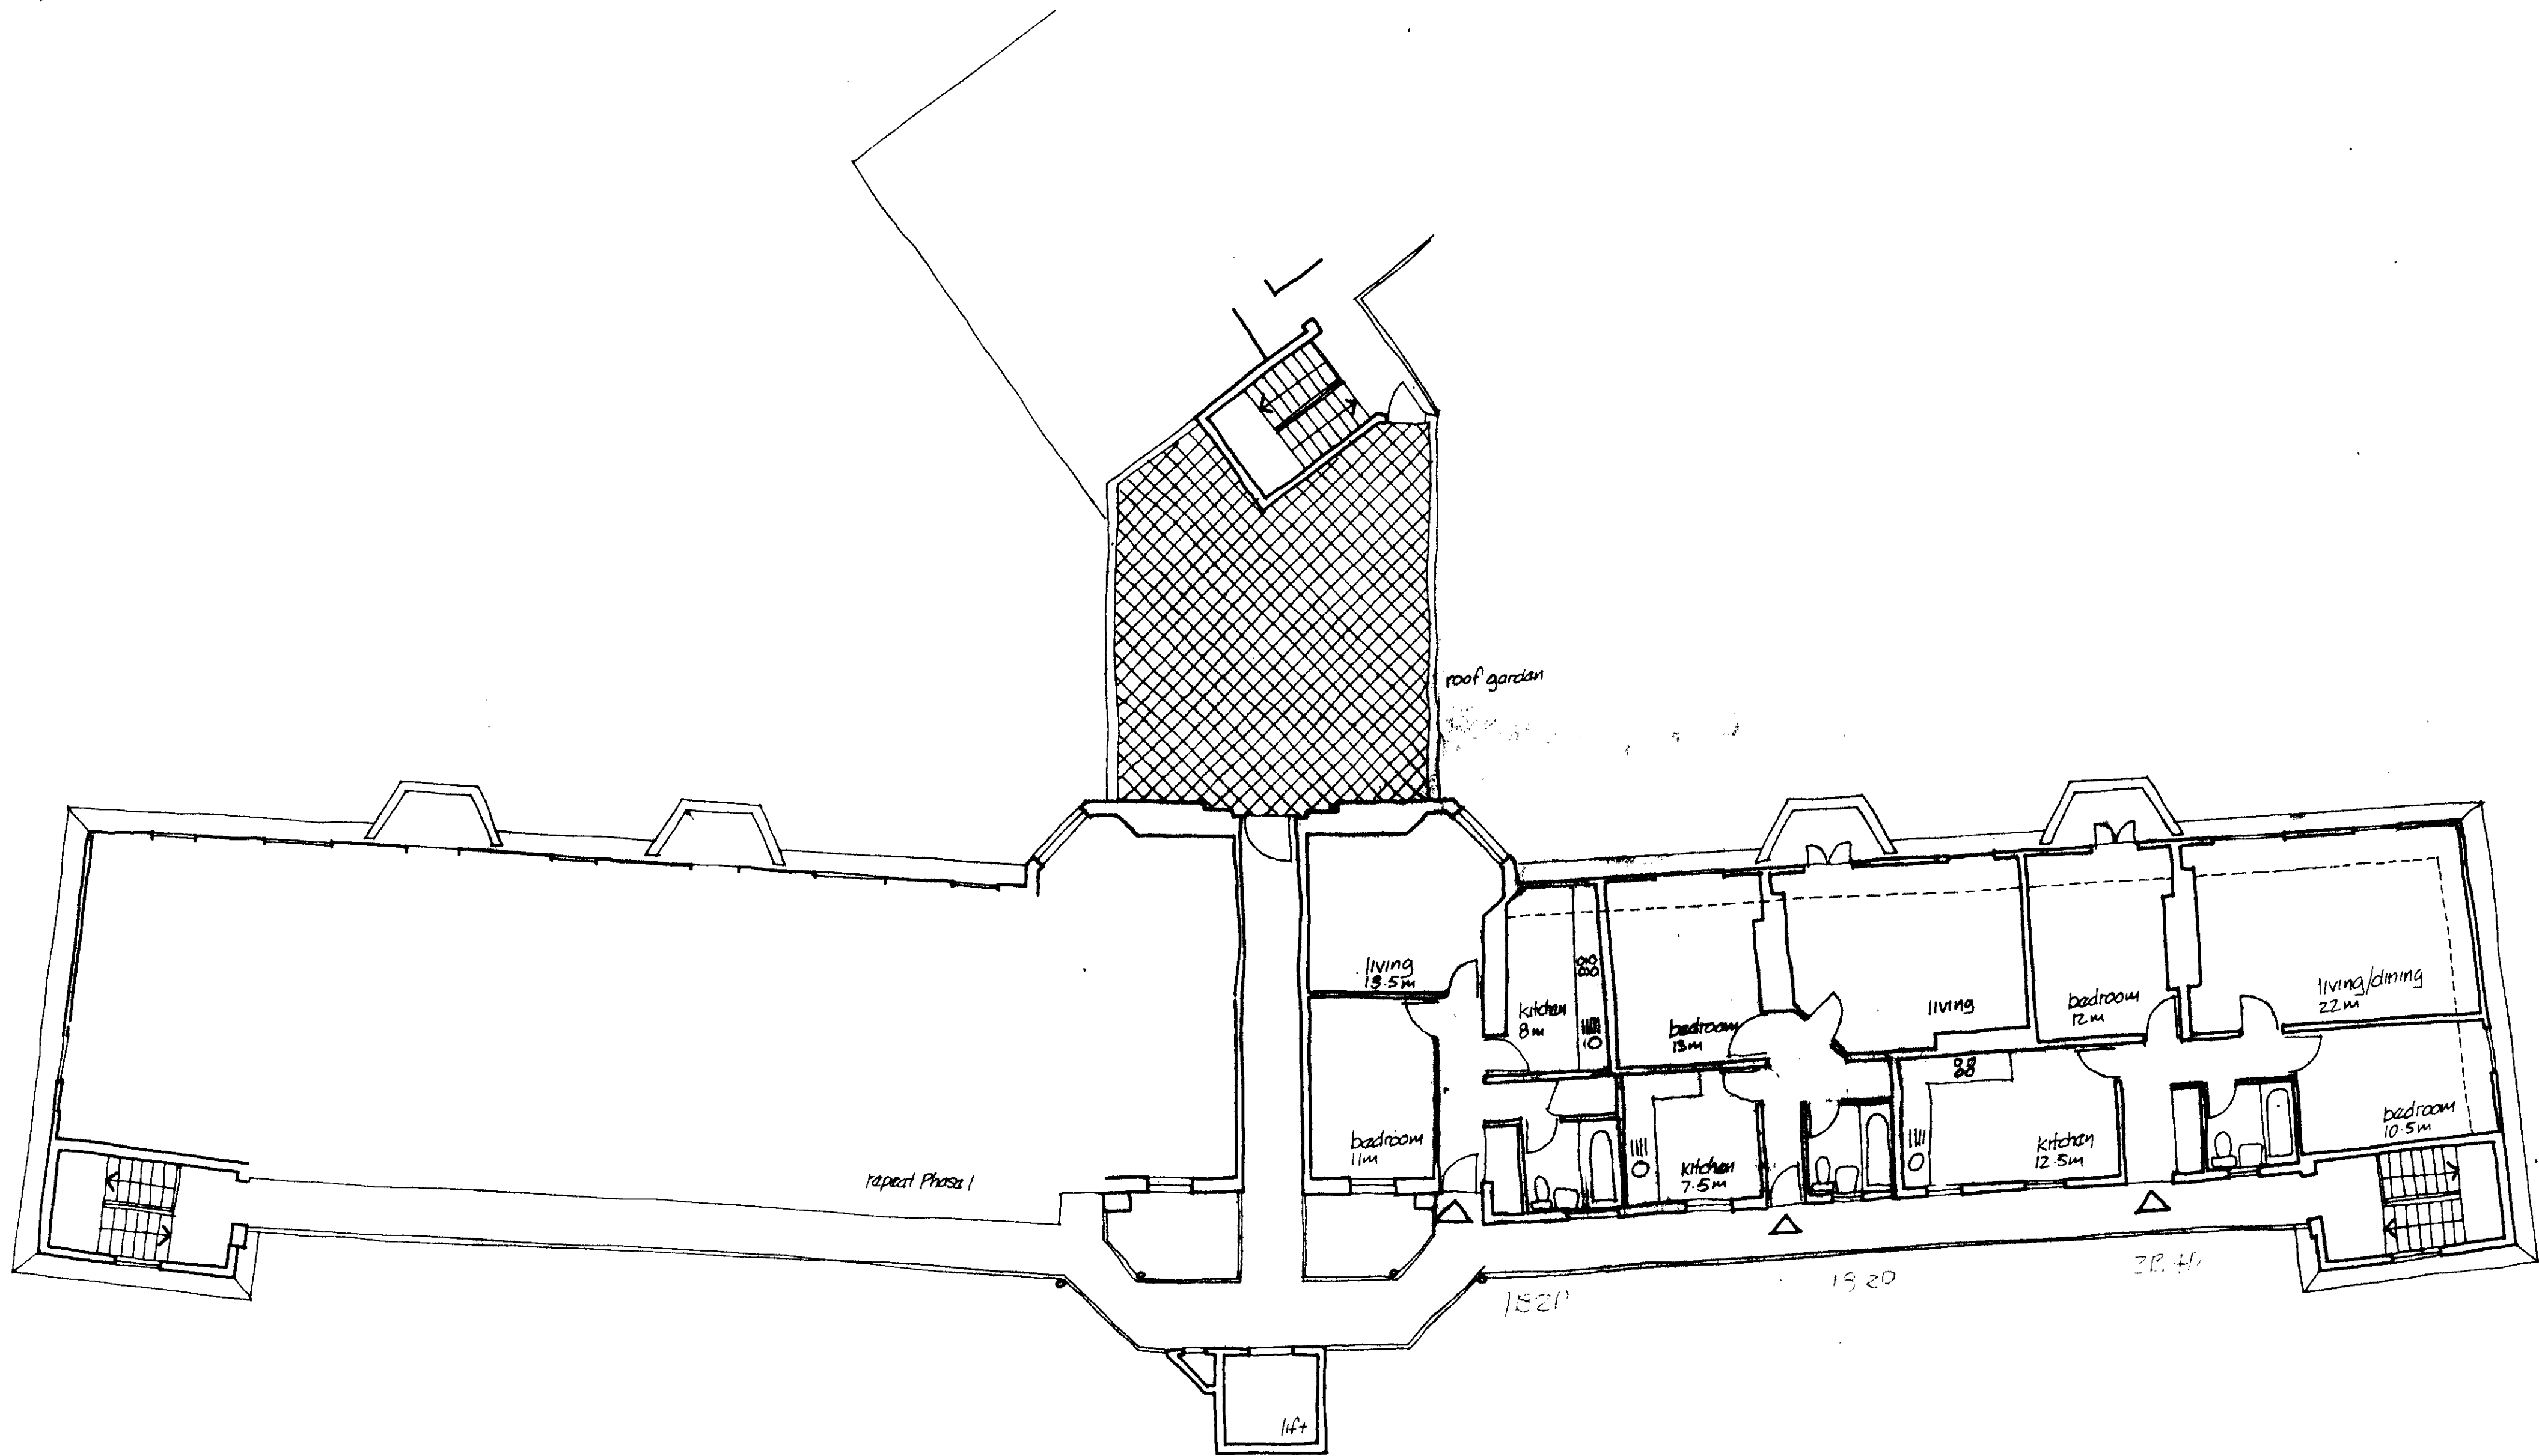

4

TP 8703750

Livingstone Design Group

Architects
40 Linthorpe Street
London NW1 8JW
Telephone: 01-723 3041

**DRUMMOND PHASE 2
LONDON NW 1**


ST PANCRAS HOUSING ASSOCIATION
ST JOSEPHS

FOURTH FLOOR

Drawn 15 File 11 ©

Scale 1:100 Date APRIL 87


Job No.
8701 4

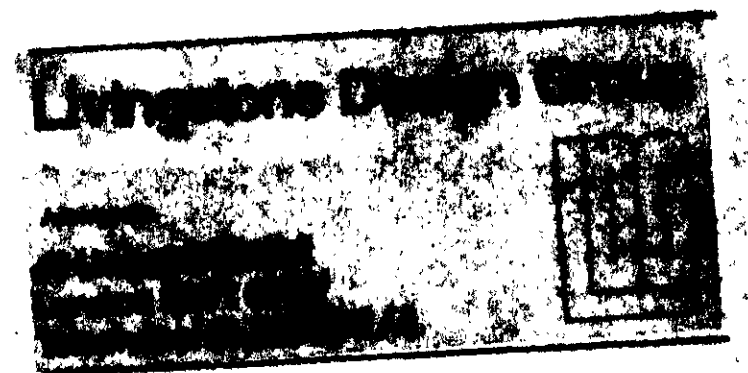

Drawn 2.5 Date JUNE 1988

Distribution	Checked	Scale	Drawn	Checked	Drawn	Checked	Drawn	Checked	Drawn	Checked	Drawn	Checked	Drawn	Checked	Drawn	Checked	Drawn	Checked	Drawn	Checked	Drawn	Checked	
Original																							
Revision																							



REVIEW ASPHALT

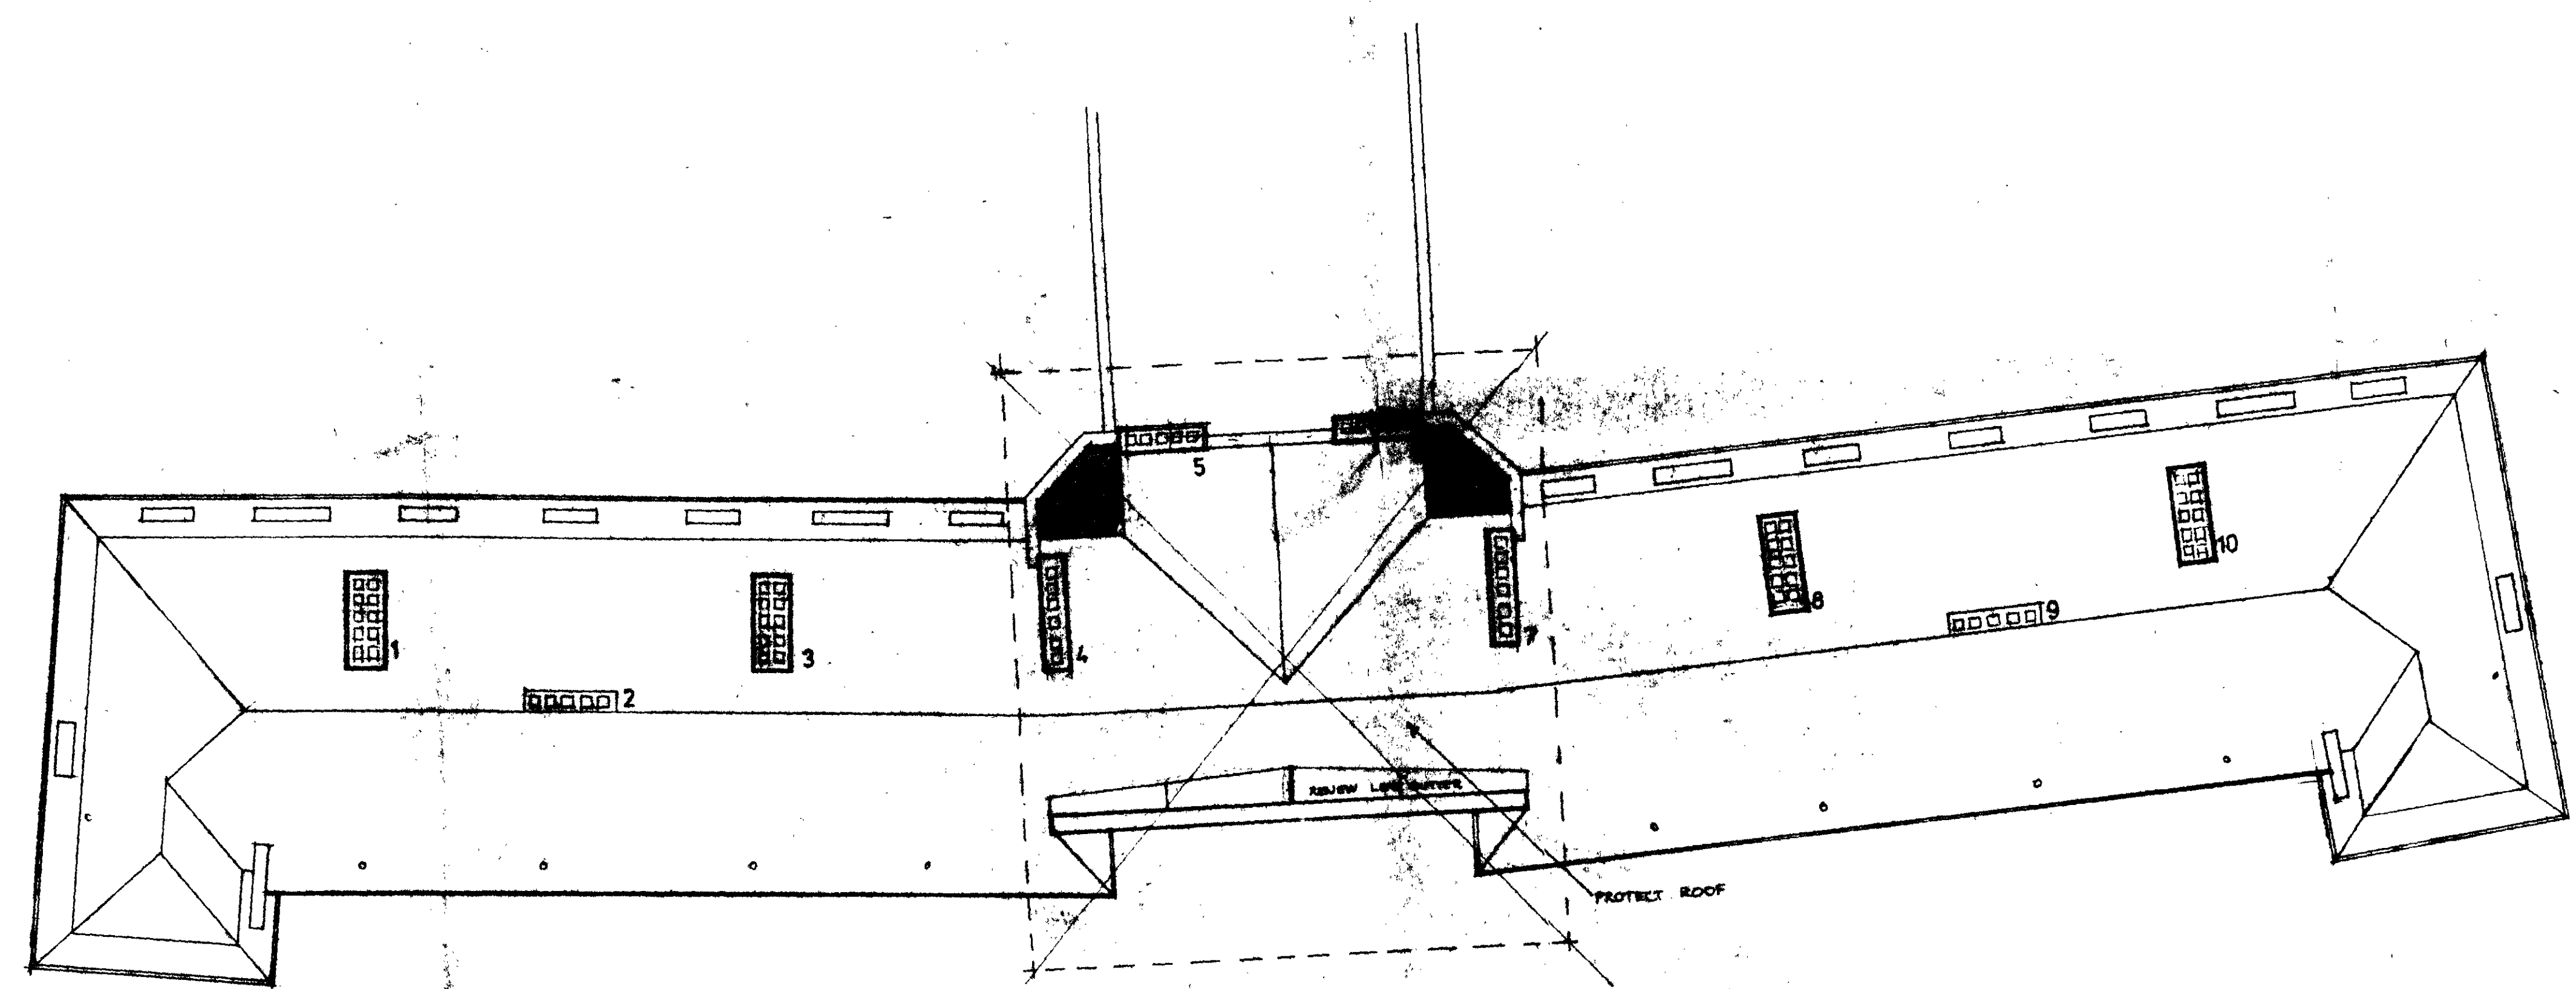

ROOF



TP 8703750 .4

Notes and revisions
DRUMMOND PHASE 2
LONDON NW1
ST PANCRAS HOUSING ASSOCIATION
Scale 1:100
ROOF
PLAN
Job No. 8701
S 5

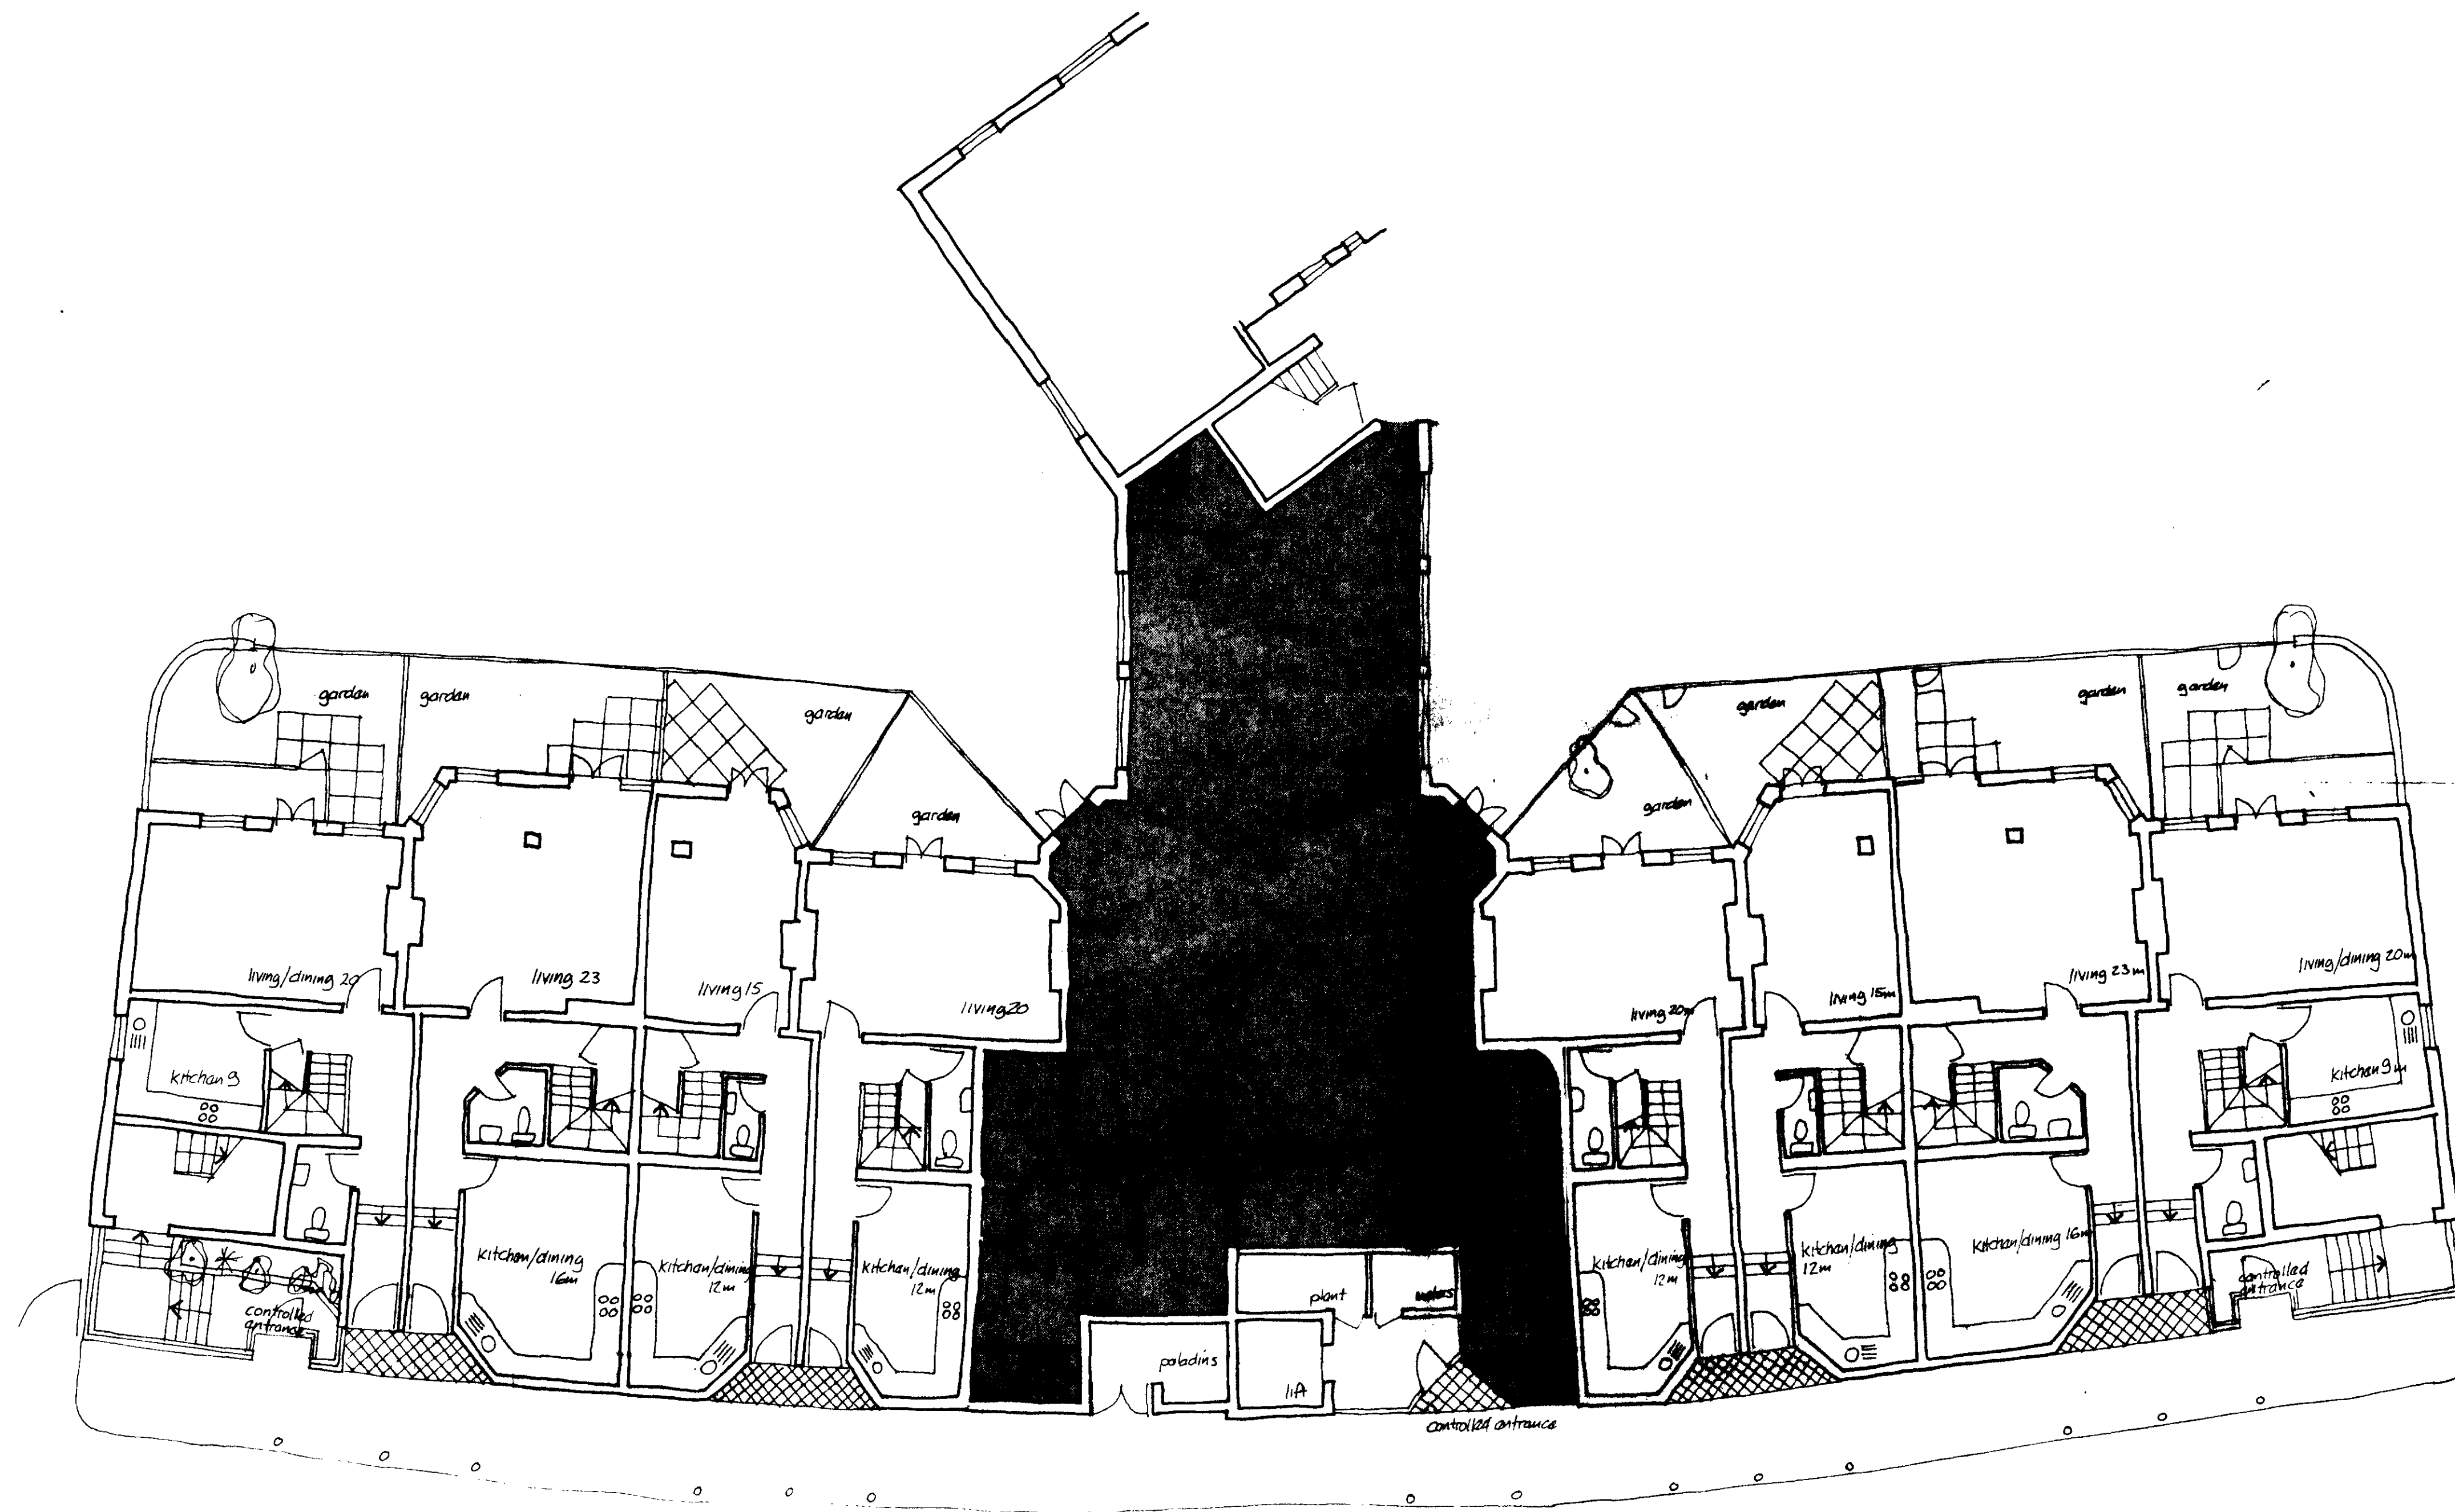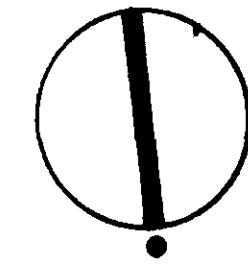

TP 8703750
A 19 NOV NEW HOUSING - ST PANCRAS, LONDON

Livingstone Design Group		
Architects 40 Linthorpe Street London NW1 6HW Telephone: 01-723 3041		
DRUMMOND PHASE 2 LONDON NW1		
ST PANCRAS HOUSING ASSOCIATION ST JOSEPHS		
GROUND FLOOR		
Drawn	15	File 11 ©
Scale	1:100	Date OCT 87
Job No	8701	14 A

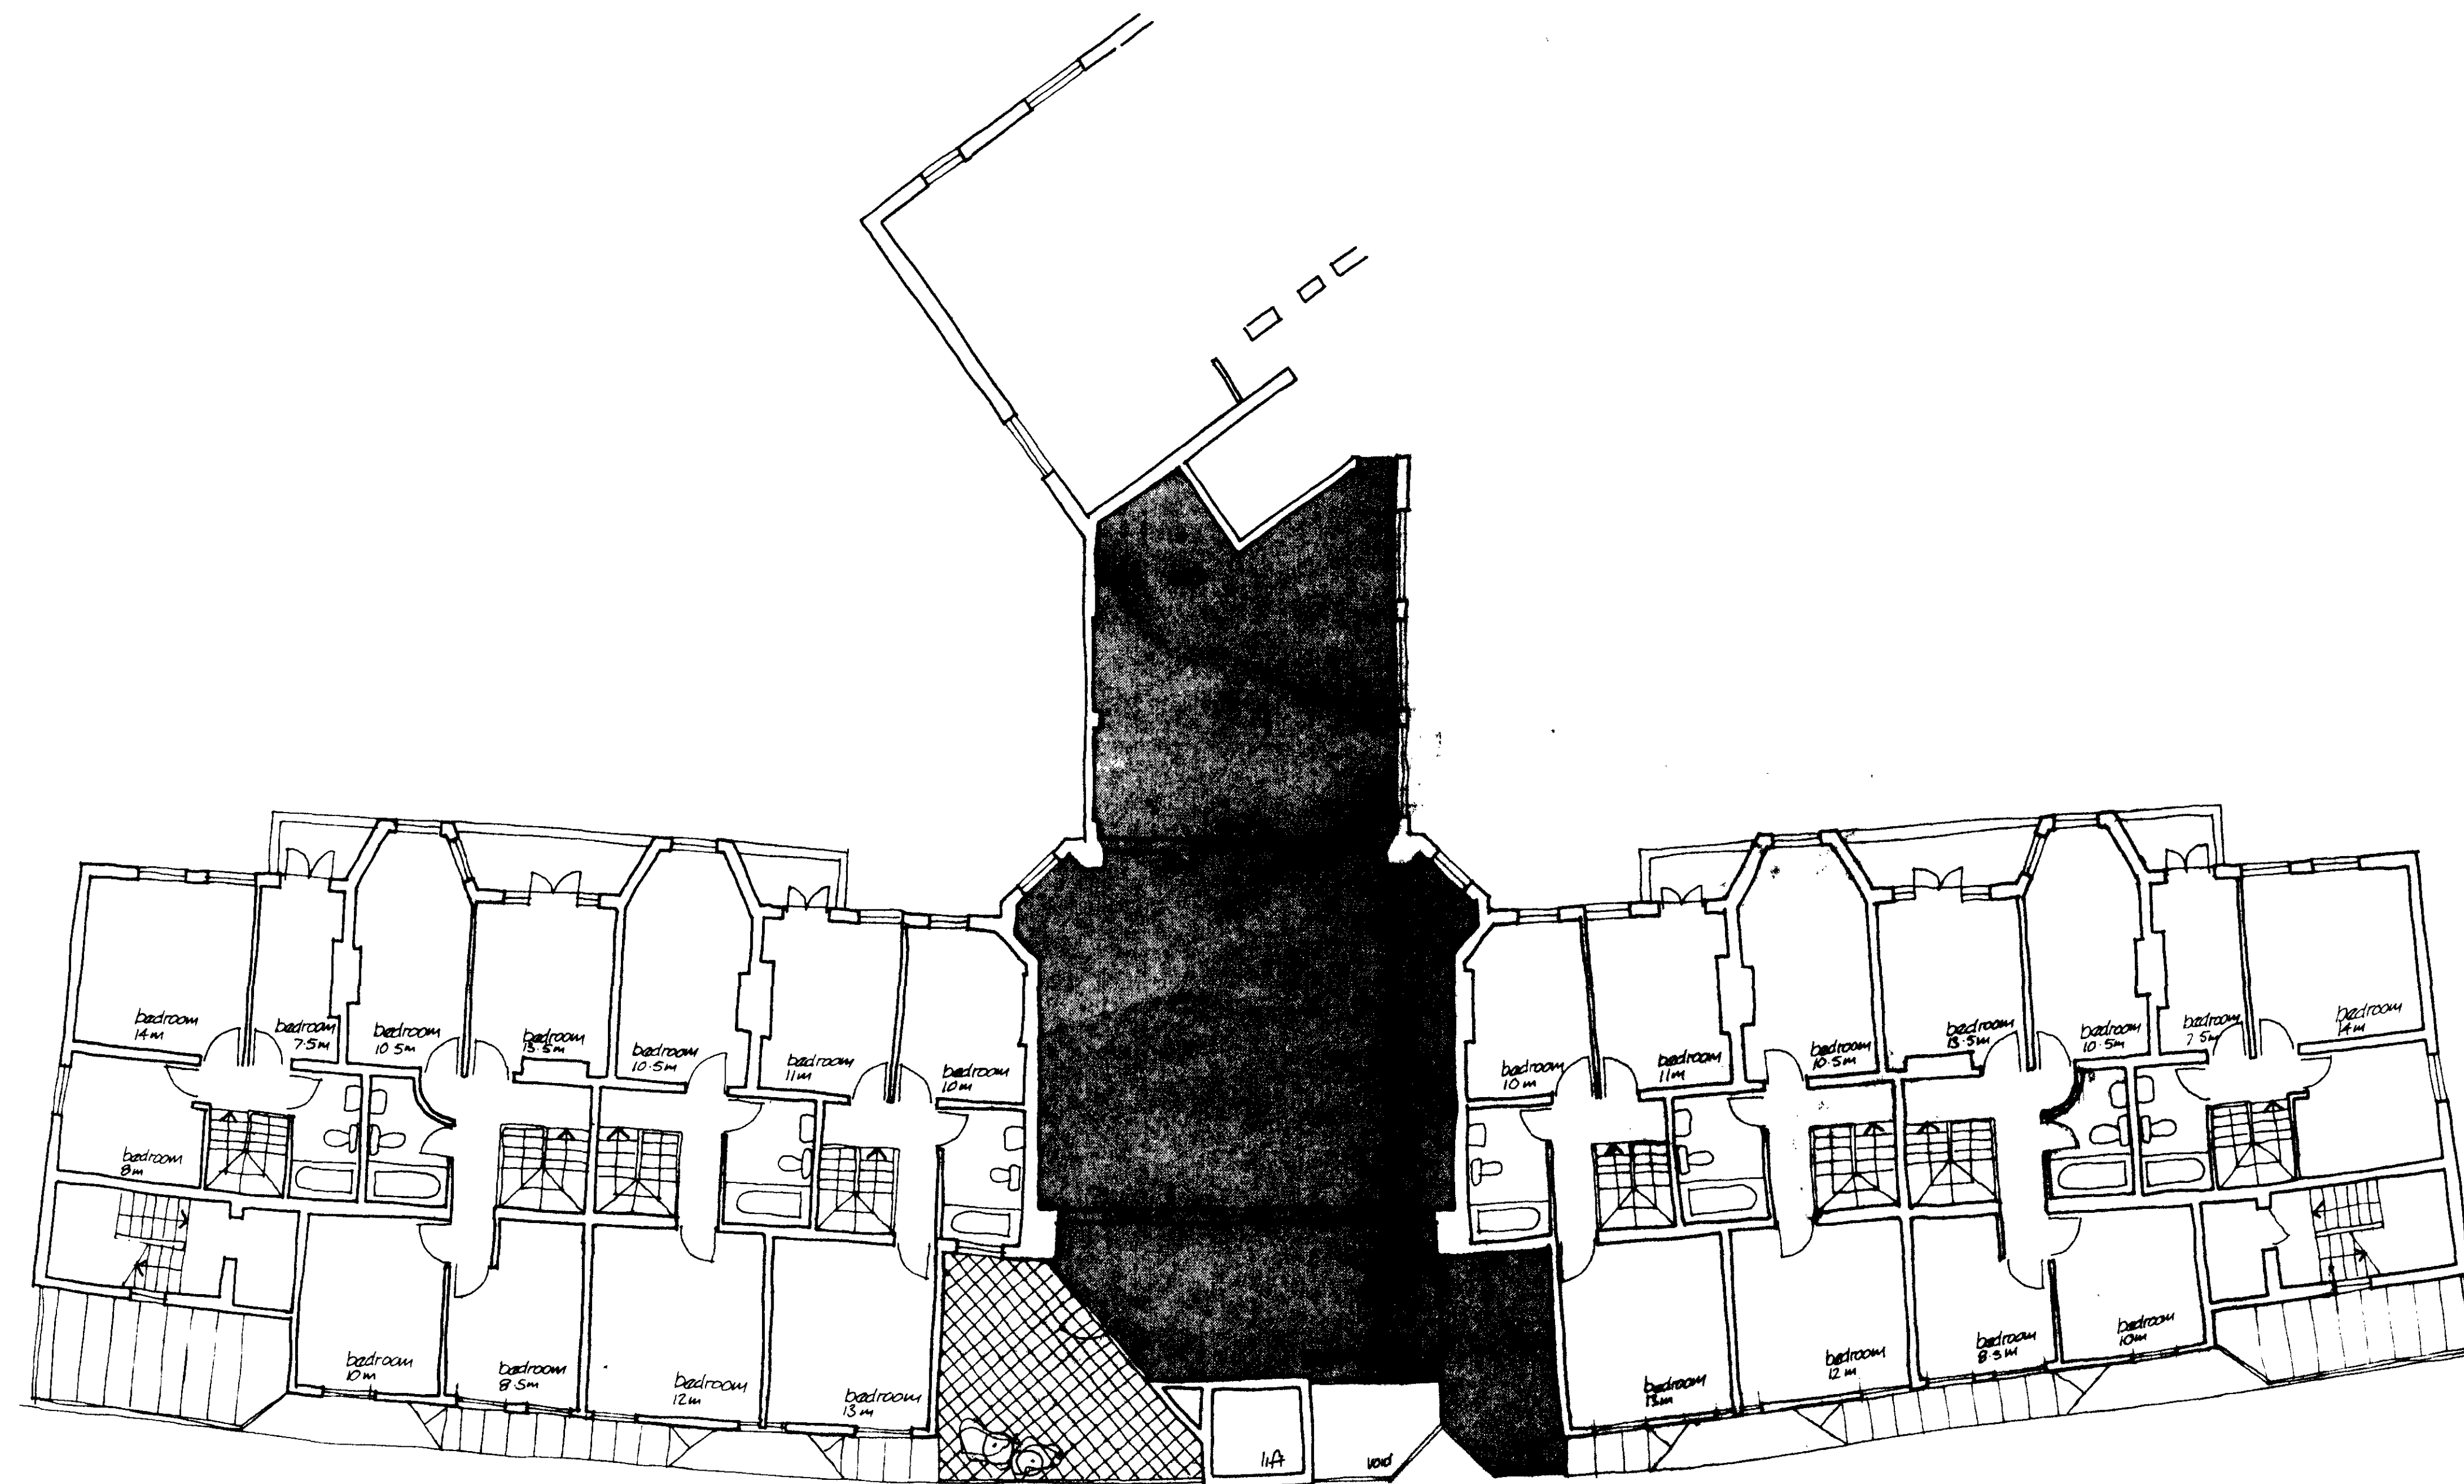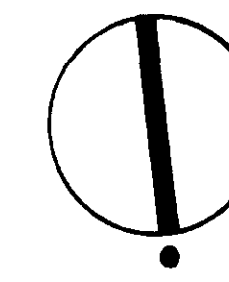

1

TP 8703750
A 19 NW1 NEW HOUSING SHARING AREA

Livingstone Design Group

Architects
40 Linhope Street
London NW1 6HW
Telephone: 01-723 3041

**DRUMMOND PHASE 2
LONDON NW1**

ST PANCRAS HOUSING ASSOCIATION
ST JOSEPHS

FIRST FLOOR

Drawn 15	File 11
Scale 1:100	Date OCT 87
Job No. 8701	15 A



PROPOSED ELEVATION NORTH

WEST ELEVATION



SOUTH ELEVATION

TP 8703750

Livingstone Design Group

Architects
40 Linhope Street
London NW1 8HW
Telephone: 01-723 3041



DRUMMOND PHASE 2
LONDON NW1

ST PANCRAS HOUSING ASSOCIATION
ST JOSEPH'S

ELEVATION


Drawn 36 File 11 ©

Scale 1:100 Date OCTOBER 87

Job No. 8701 16




Drawn	2.4	Date	APRIL 1983
Distribution	Client	GC	COF
Original	OS	Drawn C	Check C
Revision	REVISION	REVISION	REVISION

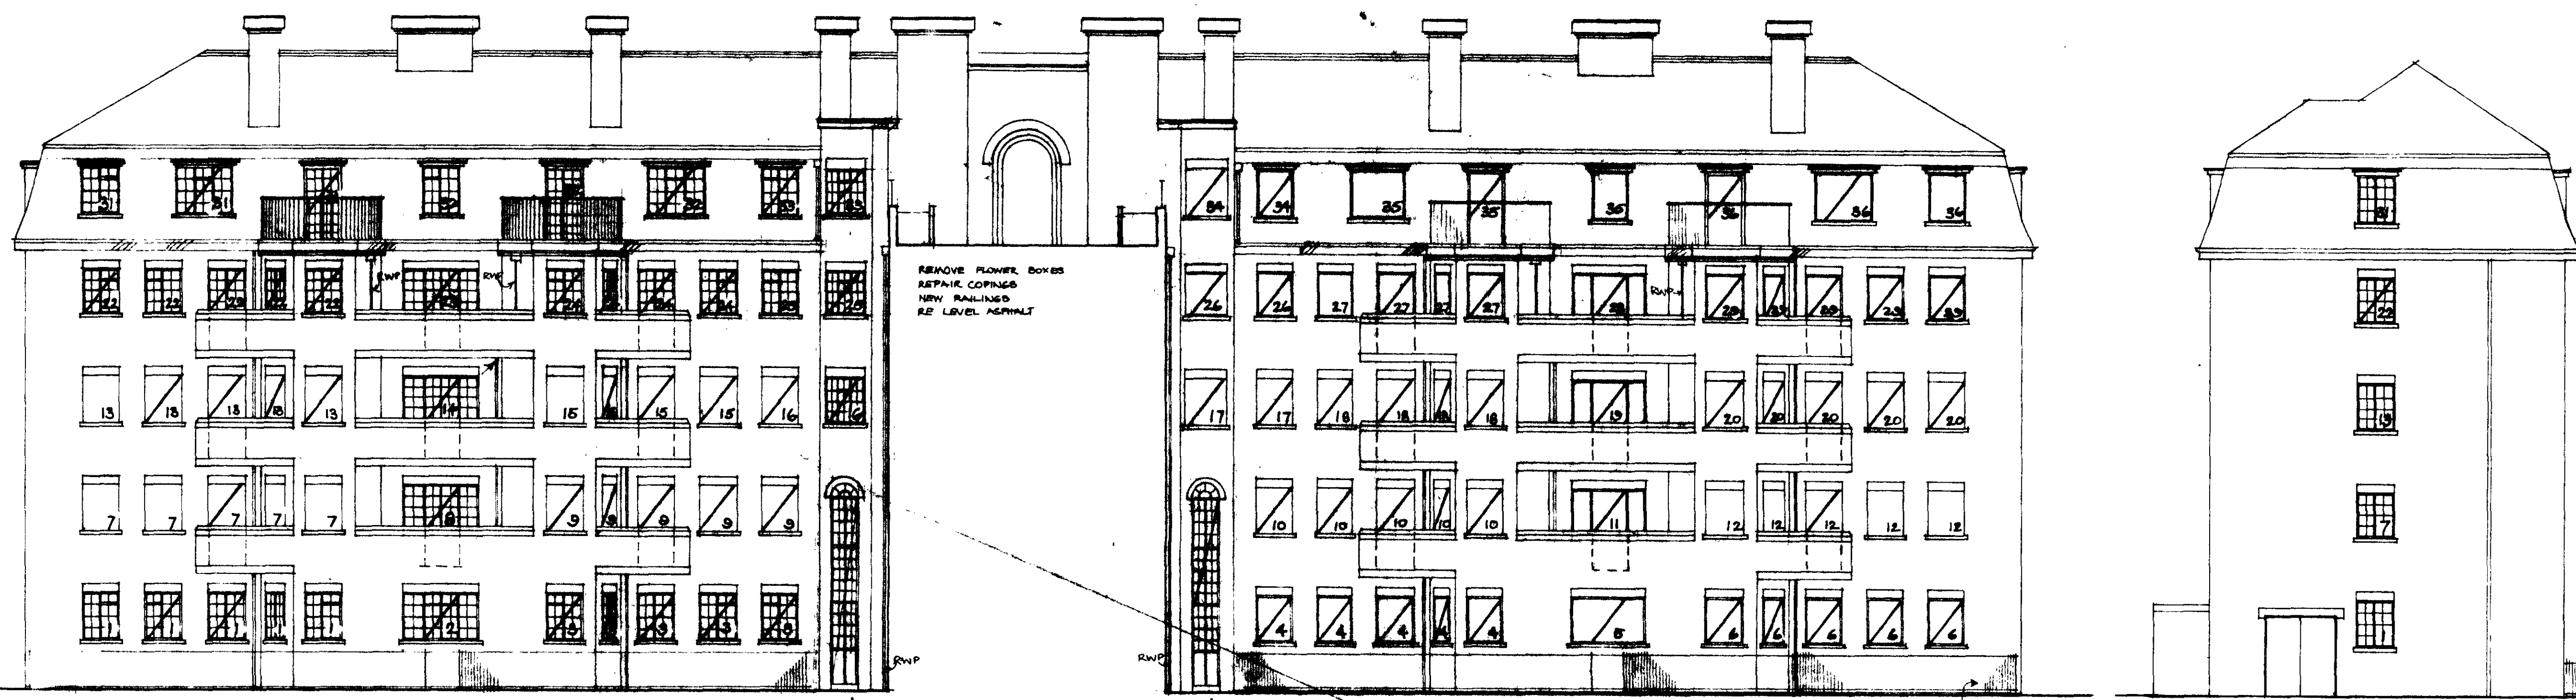


SOUTH ELEVATION

WEST ELEVATION

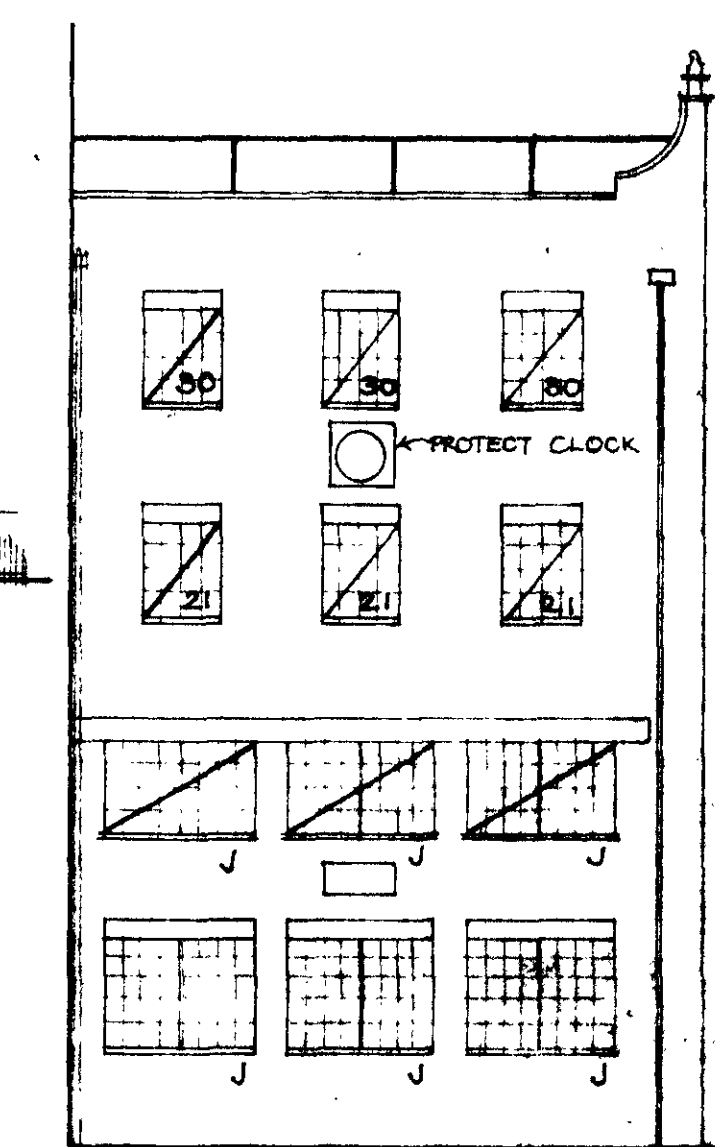


WEST ELEVATION

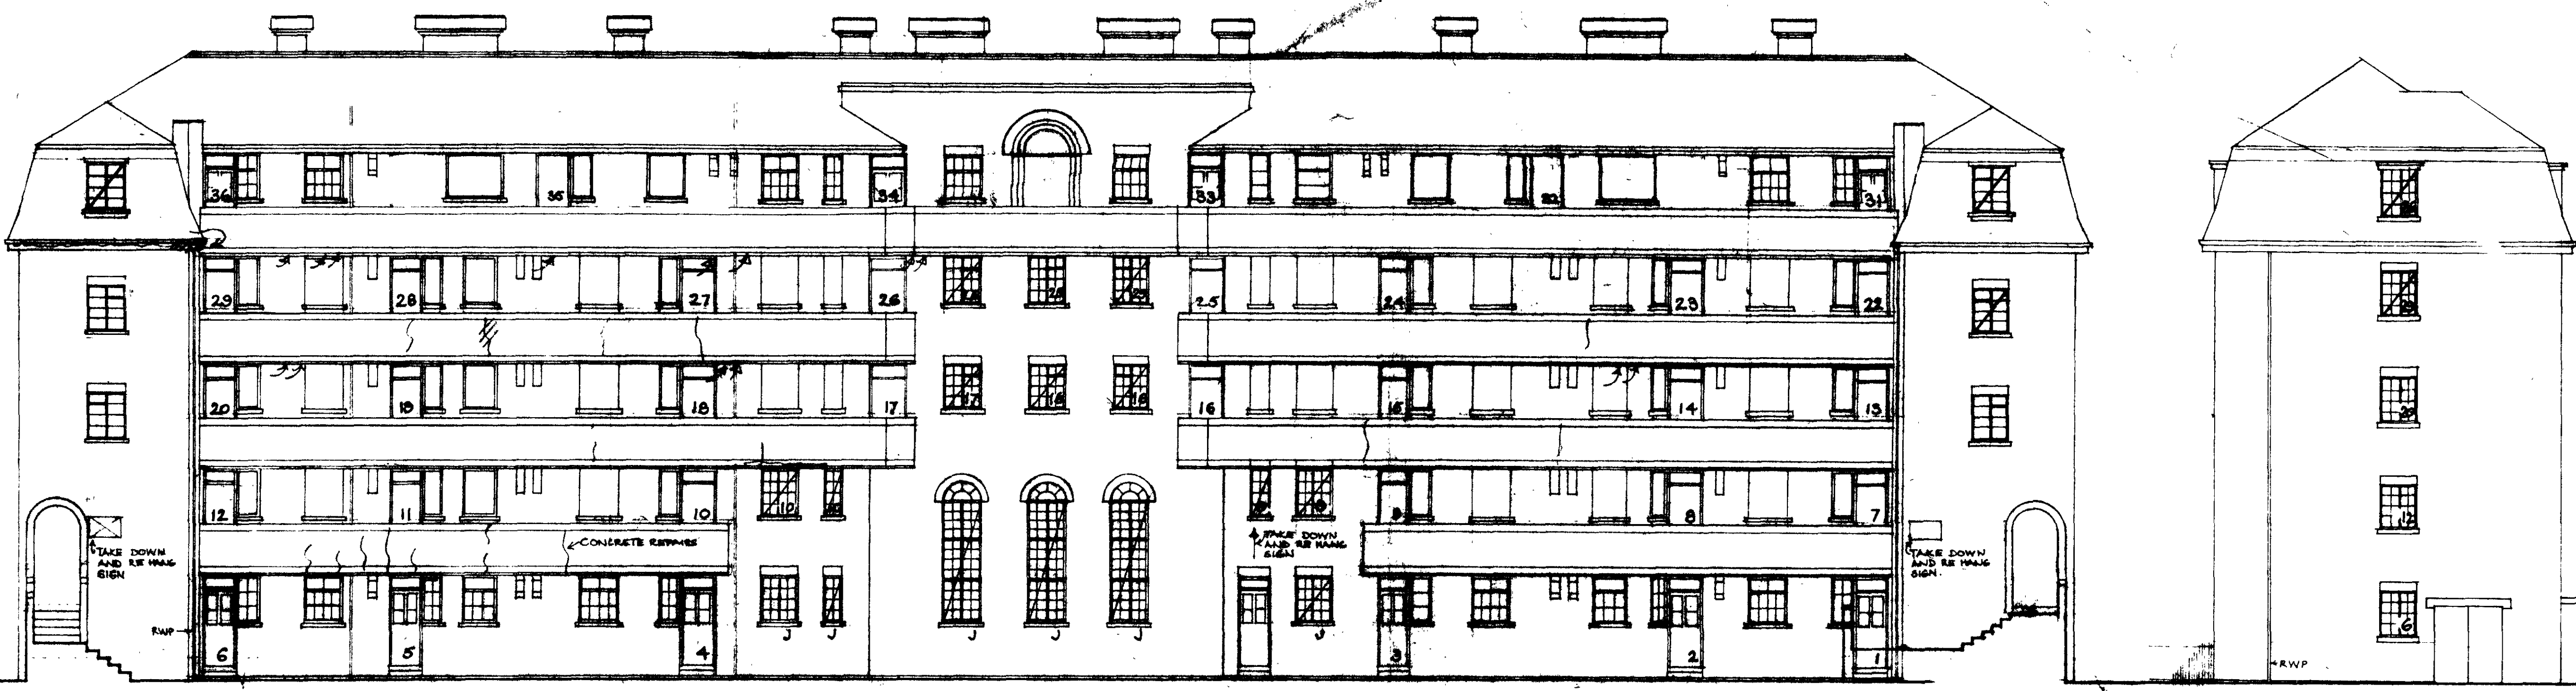

NORTH ELEVATION

EAST ELEVATION

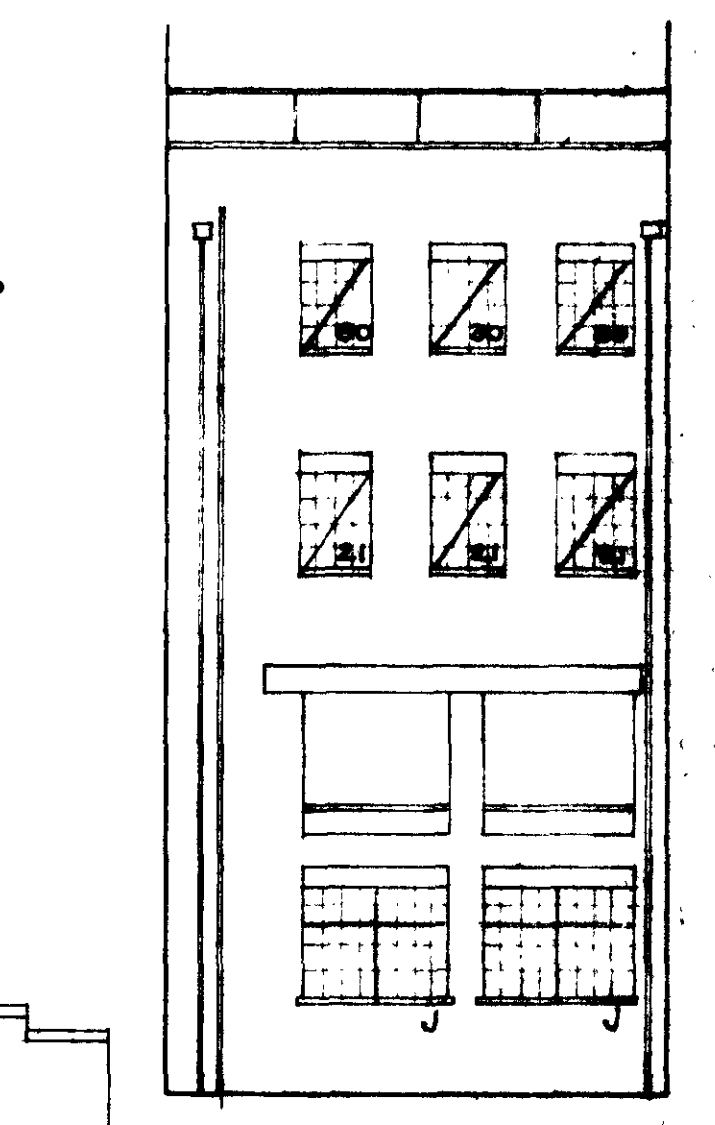

EAST ELEVATION
 TP 8703750

Notes and revisions

ST JOSEPH'S FLATS
 LONDON NW1
 ST PANCRAS HOUSING ASSOCIATION
 Scale 1:100

ELEVATIONS EXISTING
 Job No. 8211

L	26-27
---	-------

E FLAT NUMBERS ADDED
 A WINDOWS 01/184 14 284