


Architects
40 Linhope Street
London NW1 6HW
Telephone: 01-723 3041/4

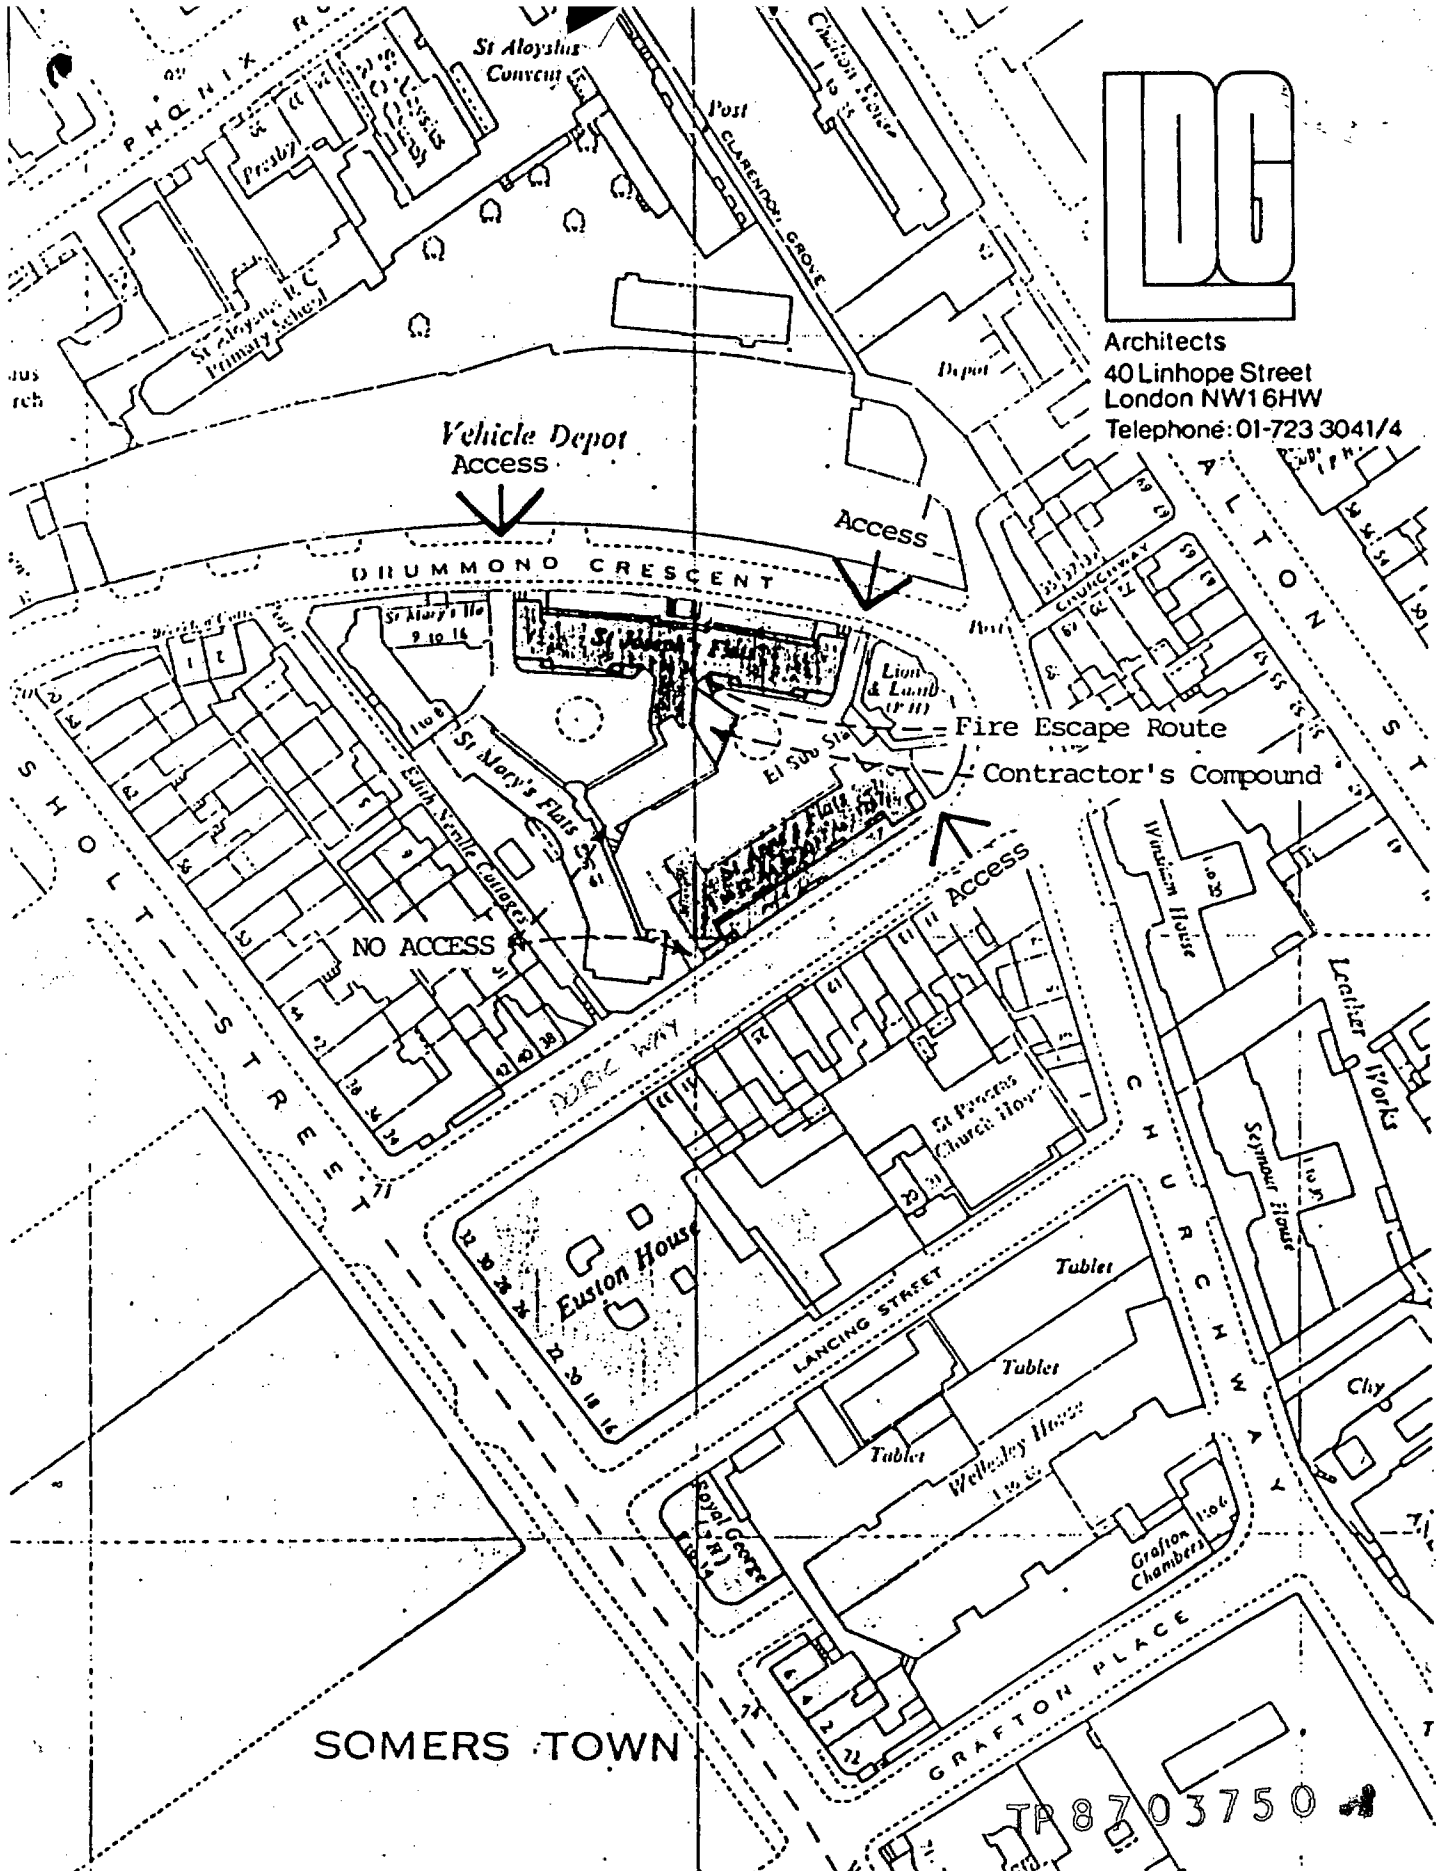


SOMERS TOWN

TP 8703750

Reproduced from the Ordnance Survey map with the permission of the controller of Her Majesty's Stationery Office.
Town Copyright Reserved. Licence No: ARK 1493

ST ANNE'S & ST JOSEPH'S FLATS LONDON NW1
ST PANCRAS HOUSING ASSOCIATION
Scale 1:1250
SITE PLAN 8701/L (0) 1

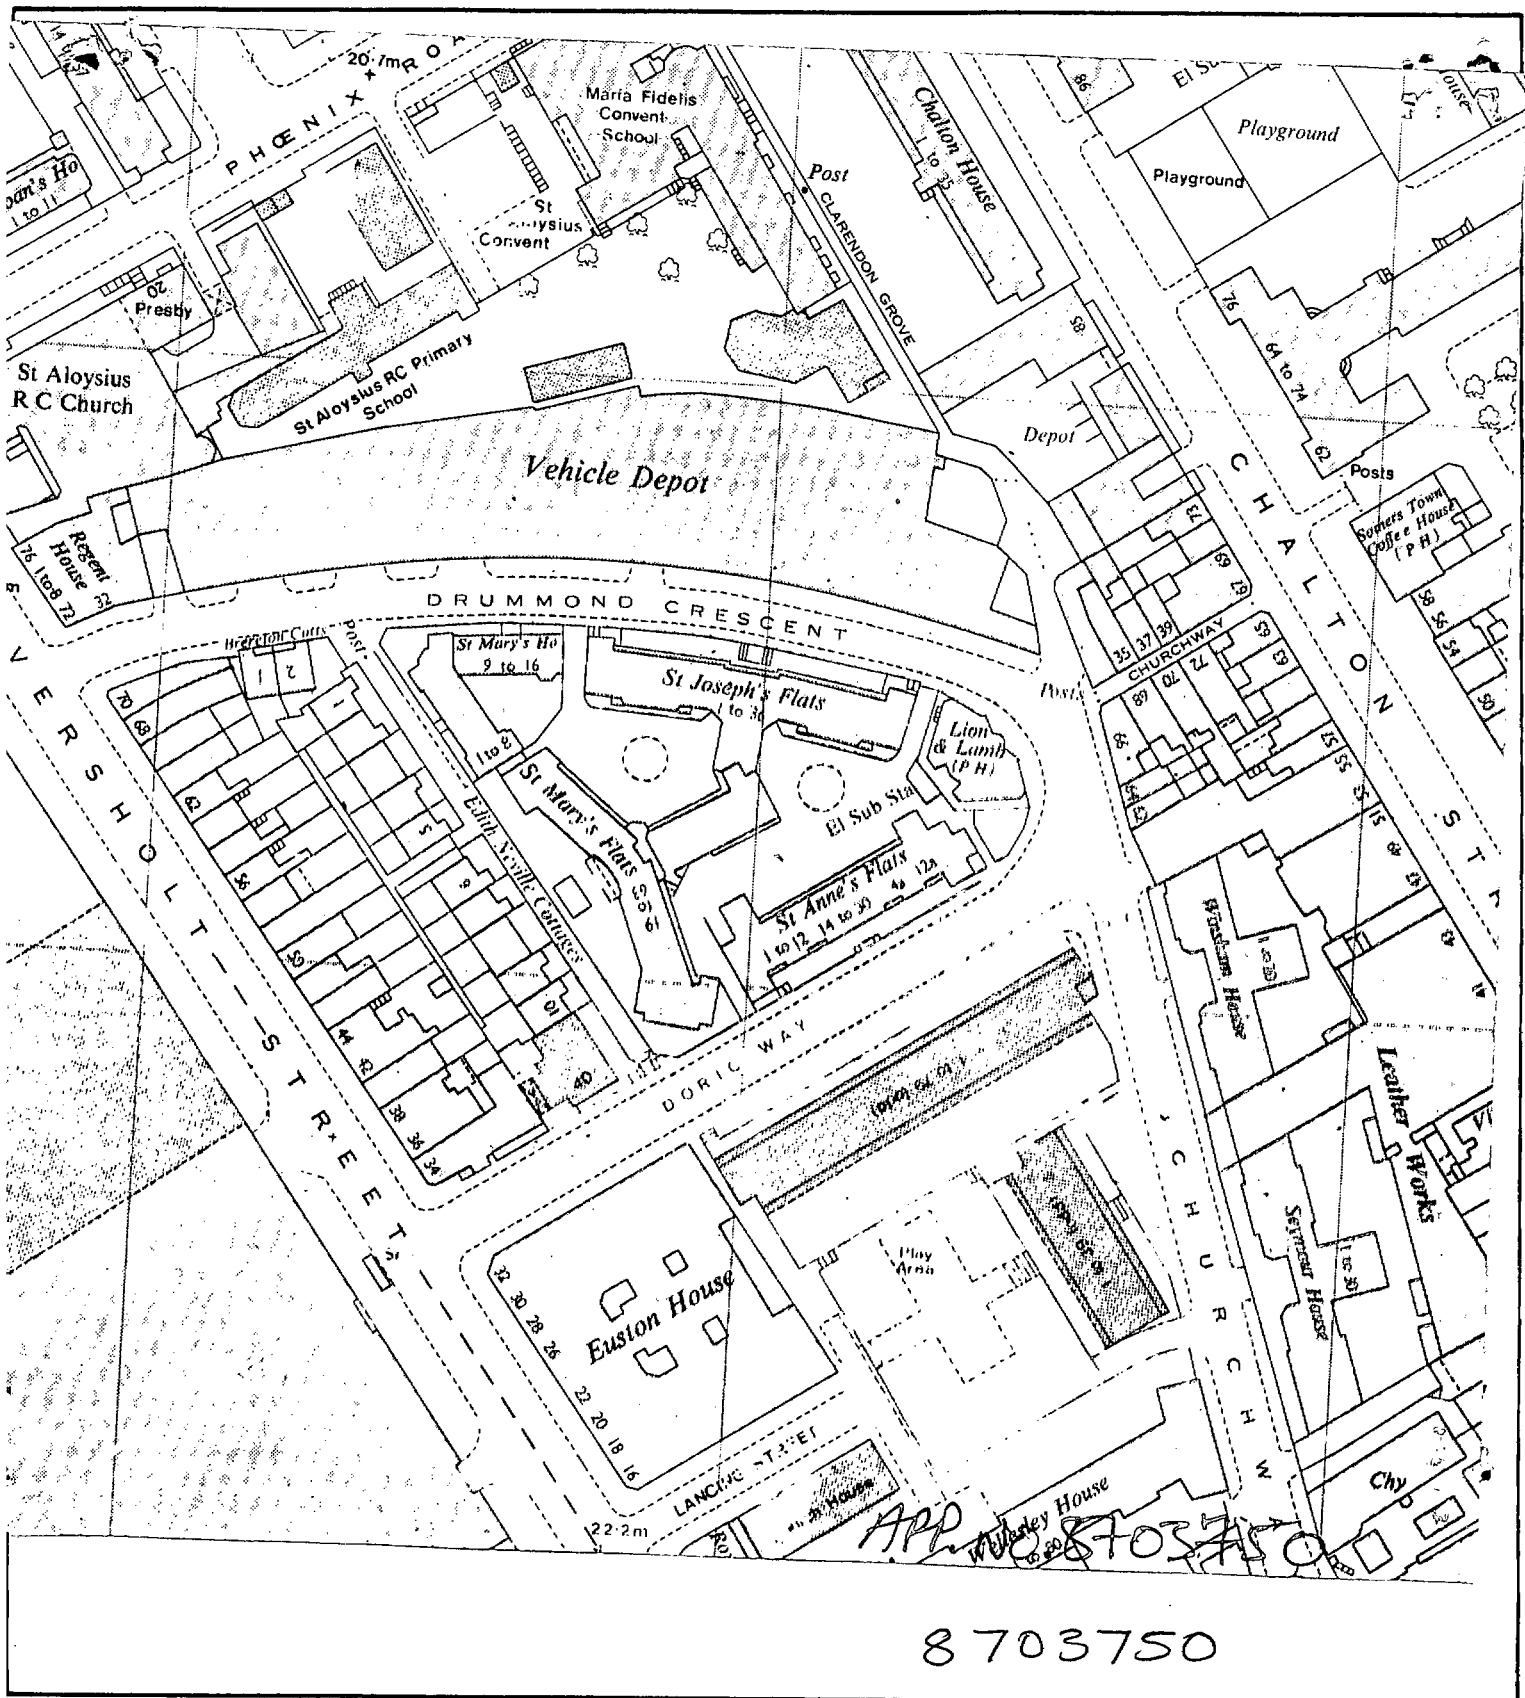

London Borough of Camden
Town and Country Planning Act 1971 (sections 36 & 37)
APPLICATION DATED 22-12-87

Premises **ST. JOSEPH'S FLATS, DRUMMOND CRESCENT**
Verged RED above

Scale

