



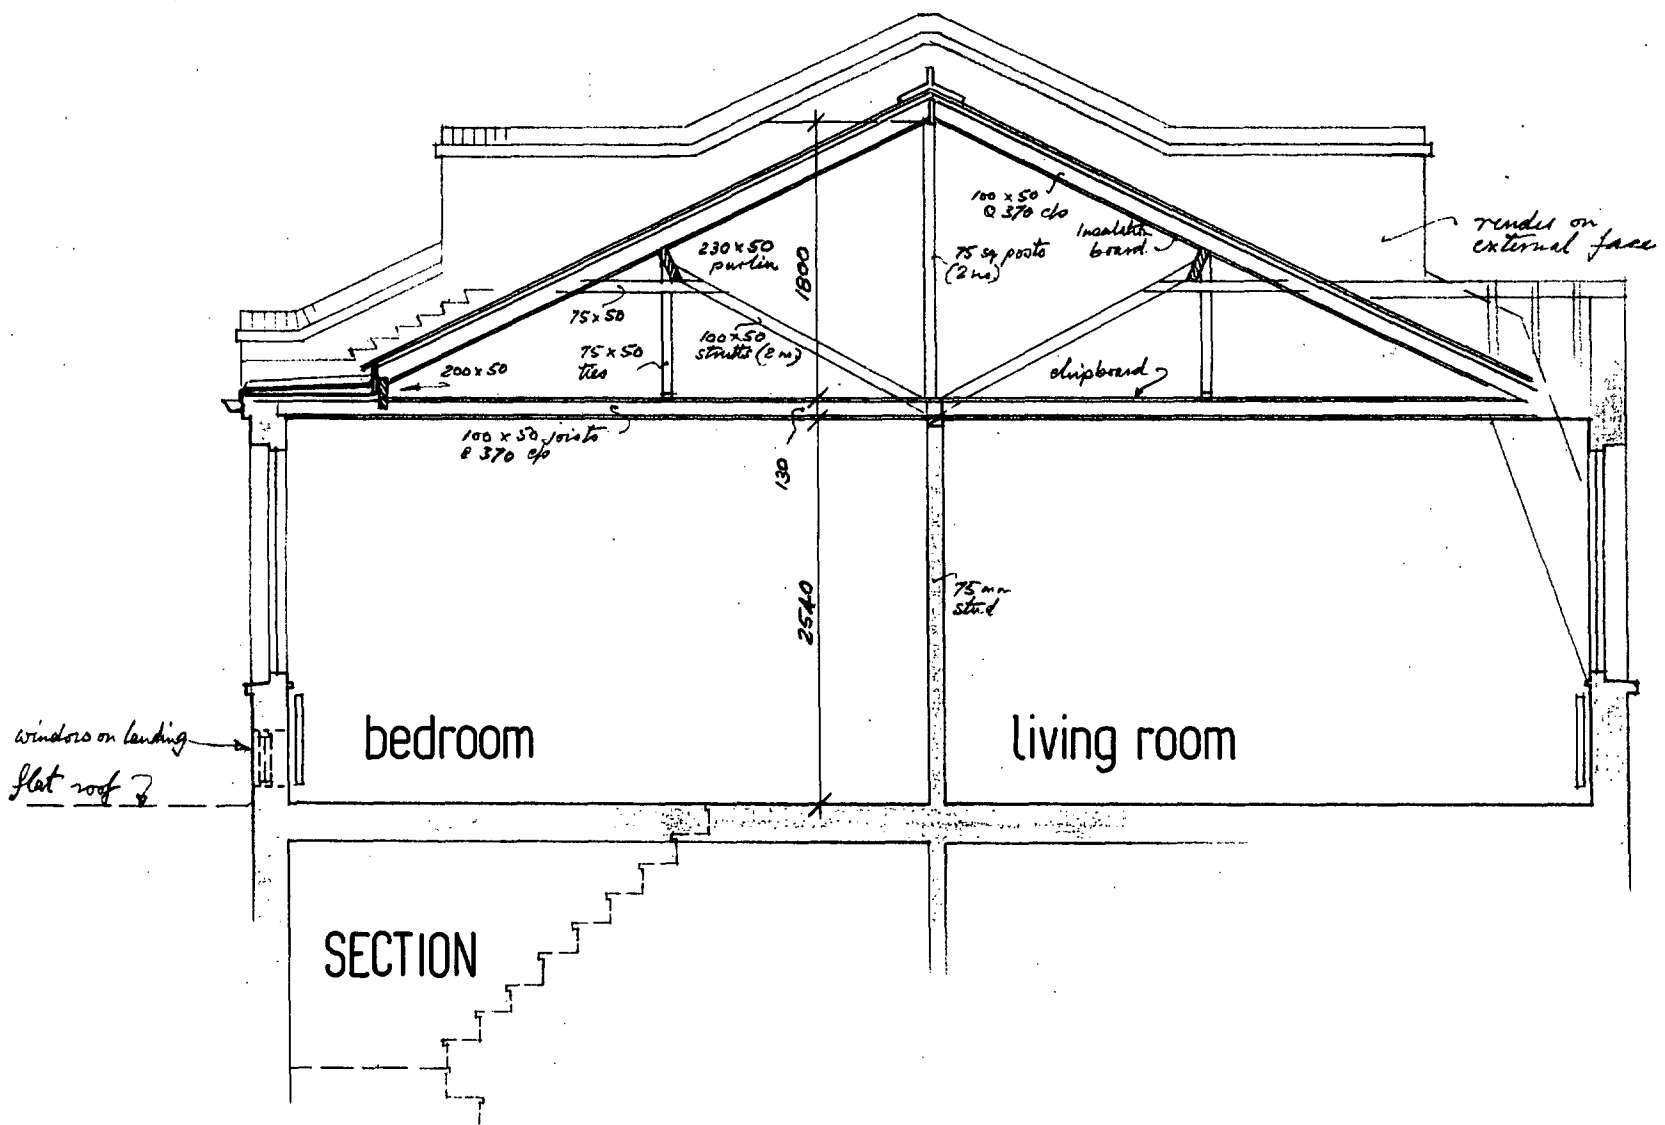

and walls rendered finish

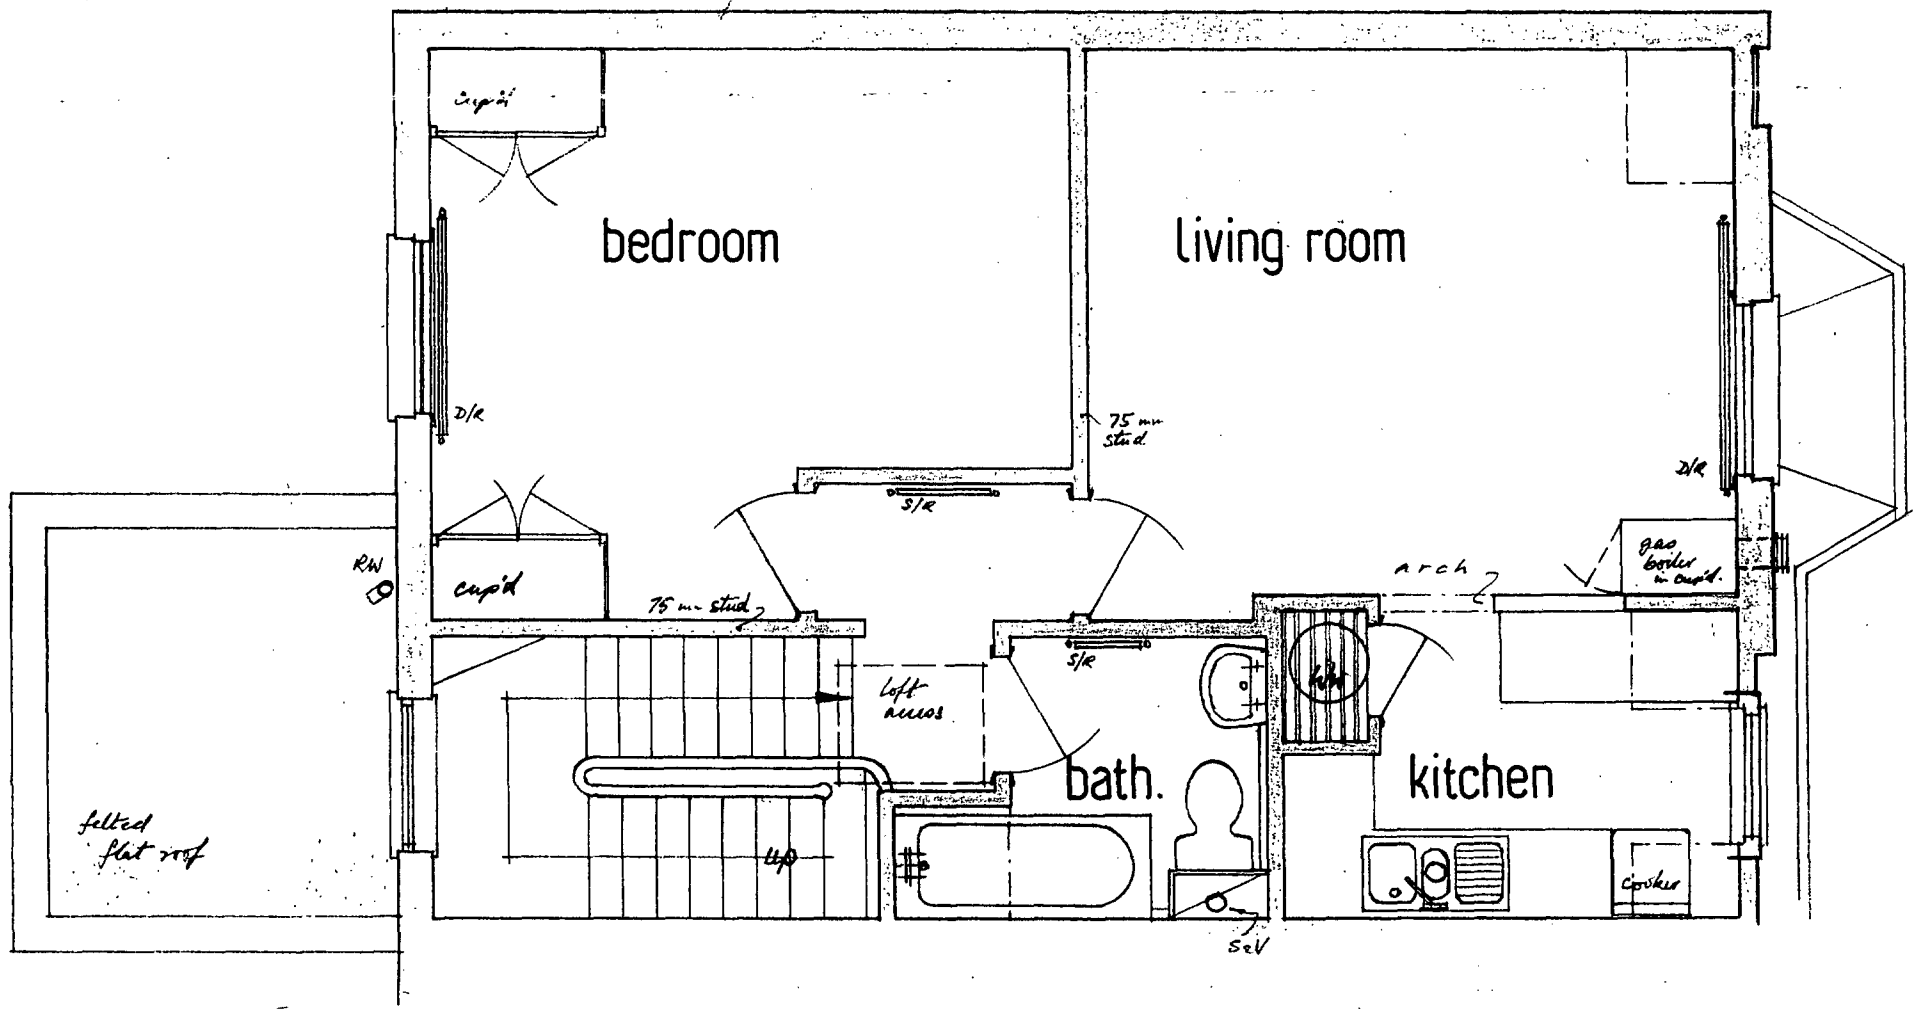

SECOND FLOOR

LONDON BOROUGH OF CAMDEN
TOWN AND COUNTRY PLANNING ACTS
13 FEB 1991
RECOMMENDATION AGREED
ON BEHALF OF THE COUNCIL

TP9005243

LONDON BOROUGH OF CAMDEN
PLANNING AND TRANSPORT
DEPARTMENT
23 APR 1990
RECEIVED

BARRY RUSSELL R.I.B.A. Chartered Architect
Duke of Sussex Studios
44 Uxbridge Street London W8 7TG · 229 9520

Job 31 Willow Road NW3
survey 2nd floor flat & loft space

Date 22nd Feb. 1990
Scale 1:50

9014/1

Rear dormer
Should set back
at least 1000 mm
from the eaves.

Chim
4 Sep. 90

20 mm 2 layer asphalt
on felt on 20 mm plywood
150 x 50 joists @ 400 cb

fall

double glazing
insulation

ex. roof
line

clay tiles

stud

box store
as existing

study

lowered floor
135 x 50 joists @ 400 cb

new window
with lit. reduced

new
stairs

2300
(7' 6 1/2")


bedroom

living room

level of ex. flat roof

SECTION

ex.

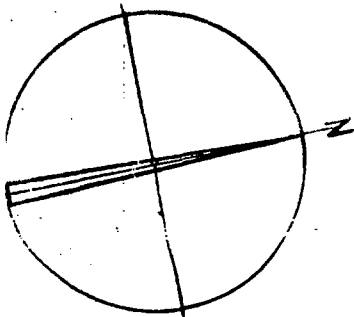

bedroom

living room

ceiling lowered
to 2500


cup'd

cup'd

ceiling
lowered

ex. landing
window

asphalt
roof finish

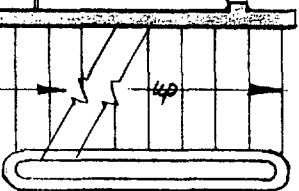

new
stairs

bath.

kitchen

75 mm stud wall

SECOND FLOOR

A TP 9005243

LONDON BOROUGH OF CROYDON
PLANNING AND TRANSPORT
DEPARTMENT
23 APR 1990
RECEIVED

BARRY RUSSELL R.I.B.A. Chartered Architect
Duke of Sussex Studios
44 Uxbridge Street London W8 7TG · 229 9520



Job 31 Willow Road NW3
proposed part loft conversion

Date 12th April '90
Scale 1:50

9014/2

Rear dormer should not exceed
3000 mm in width

Chris
4 Sep 90

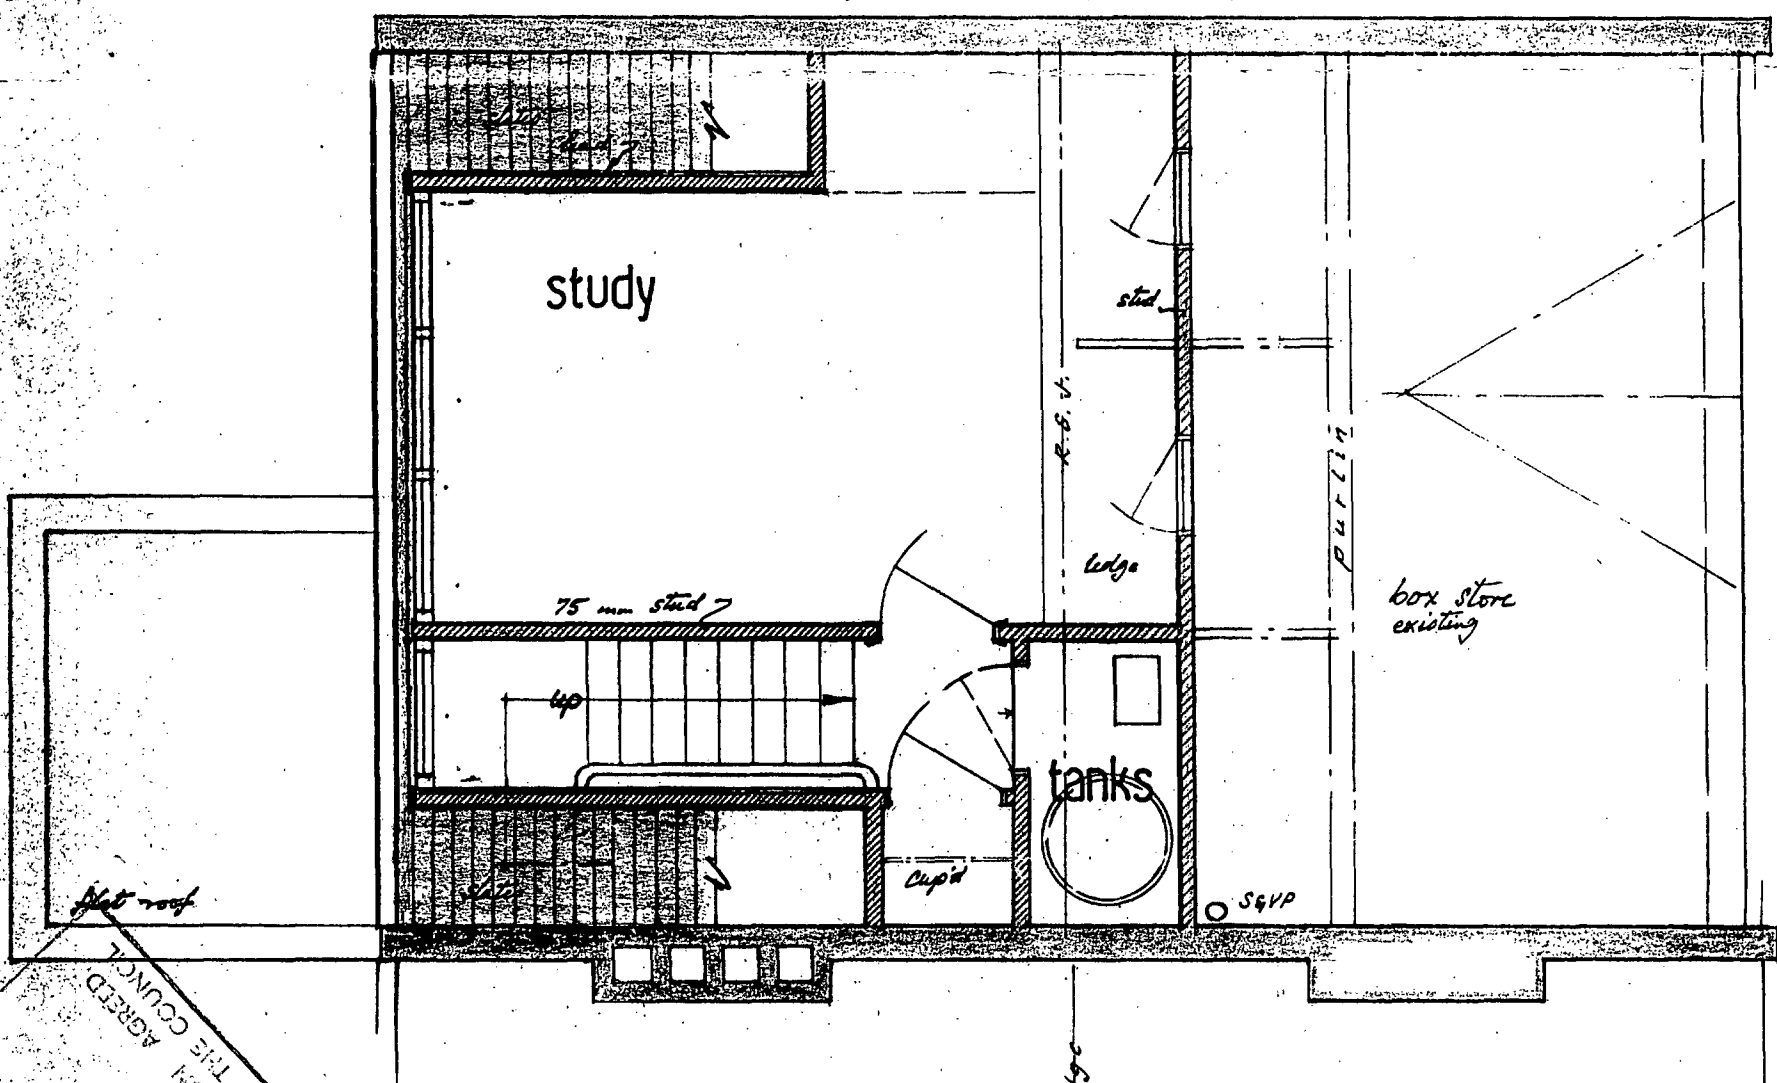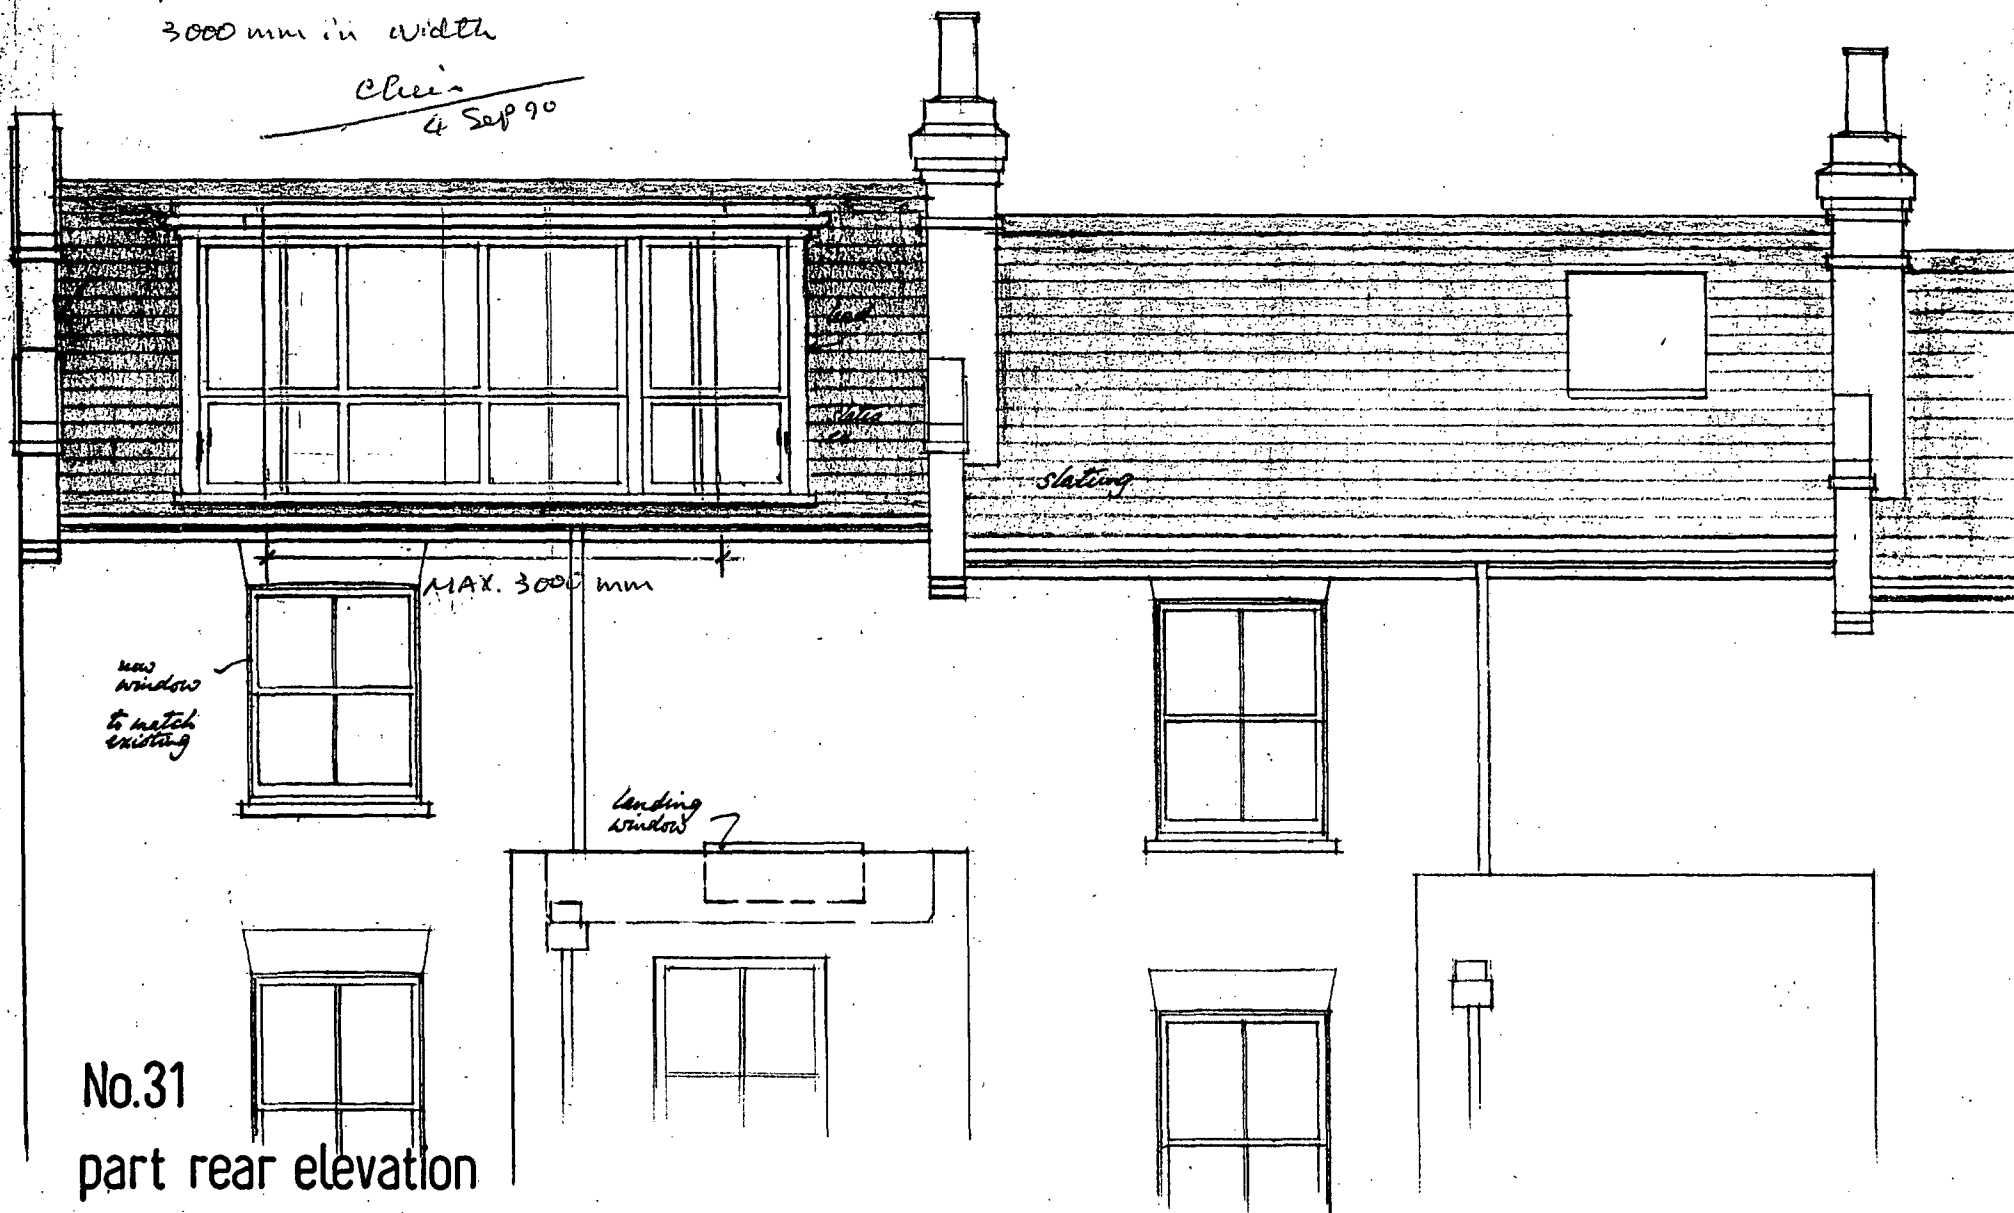

part loft conversion

TP9005243

LONDON BOROUGH OF CAMDEN
PLANNING AND TRANSPORT
DEPARTMENT
23 APR 1990
RECEIVED

BARRY RUSSELL R.I.B.A. Chartered Architect
Duke of Sussex Studios
44 Uxbridge Street London W8 7TG · 229 9520

Job 31 Willow Road NW3
loft plan & rear elevation

Date 18/4/90

Scale 1:50

9014/3

31 Willow Road, NW3

Sketch of alternative
Scheme

no


9014

HARRY RUSSELL R.I.B.A. Chartered Architect

date 15/10/20


1 Uxbridge Street London W8 7TG 01-229 9520

scale 1 : 50

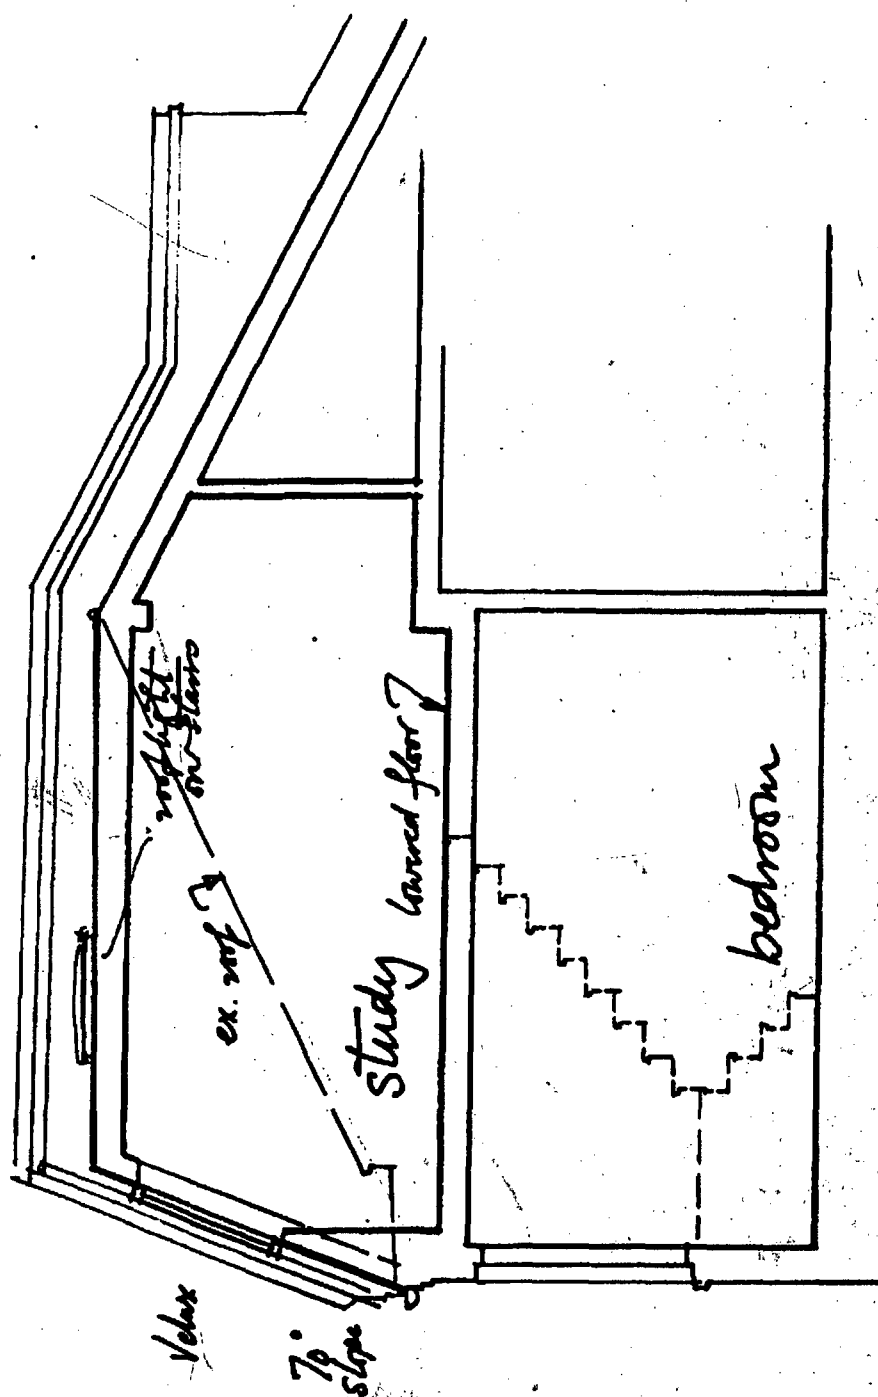


job 31 Willow Road NW3	Sketch of alternative scheme		no 9014
BARRY RUSSELL R.I.B.A. Chartered Architect 44 Uxbridge Street London W8 7TG 01-229 9520	date 15/10/90		
	scale 1 : 50		

SCHEME B

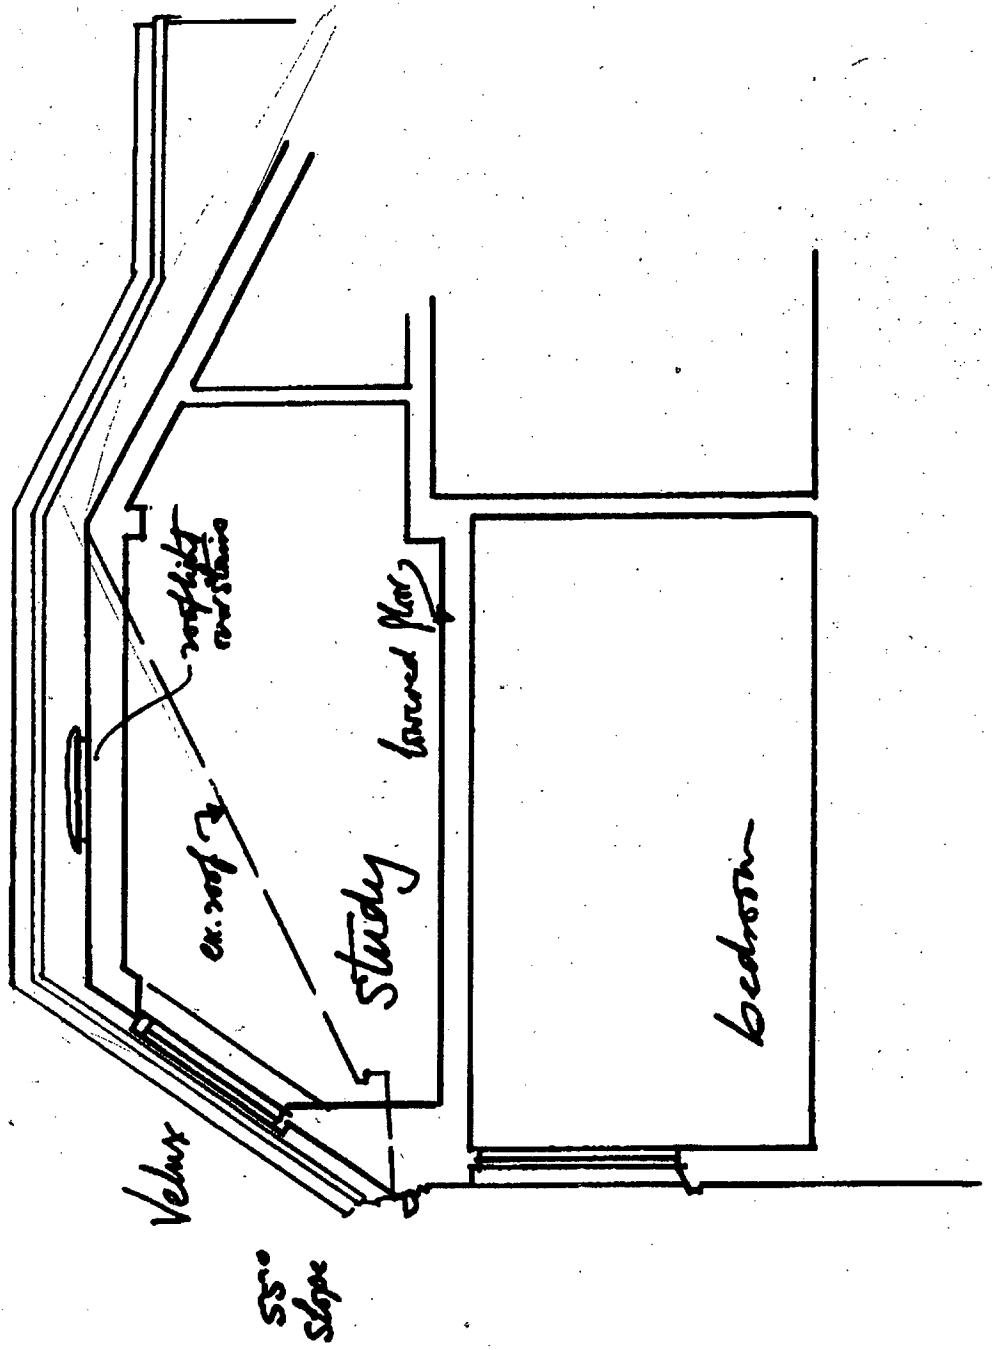

job 31 Willow Road NW3	Sketch of alternative scheme (SCHEME C)		no 9014
BARRY RUSSELL R.I.B.A. Chartered Architect	date 19/10/90		
44 Uxbridge Street London W8 7TG 01-229 9520	scale 1:50		

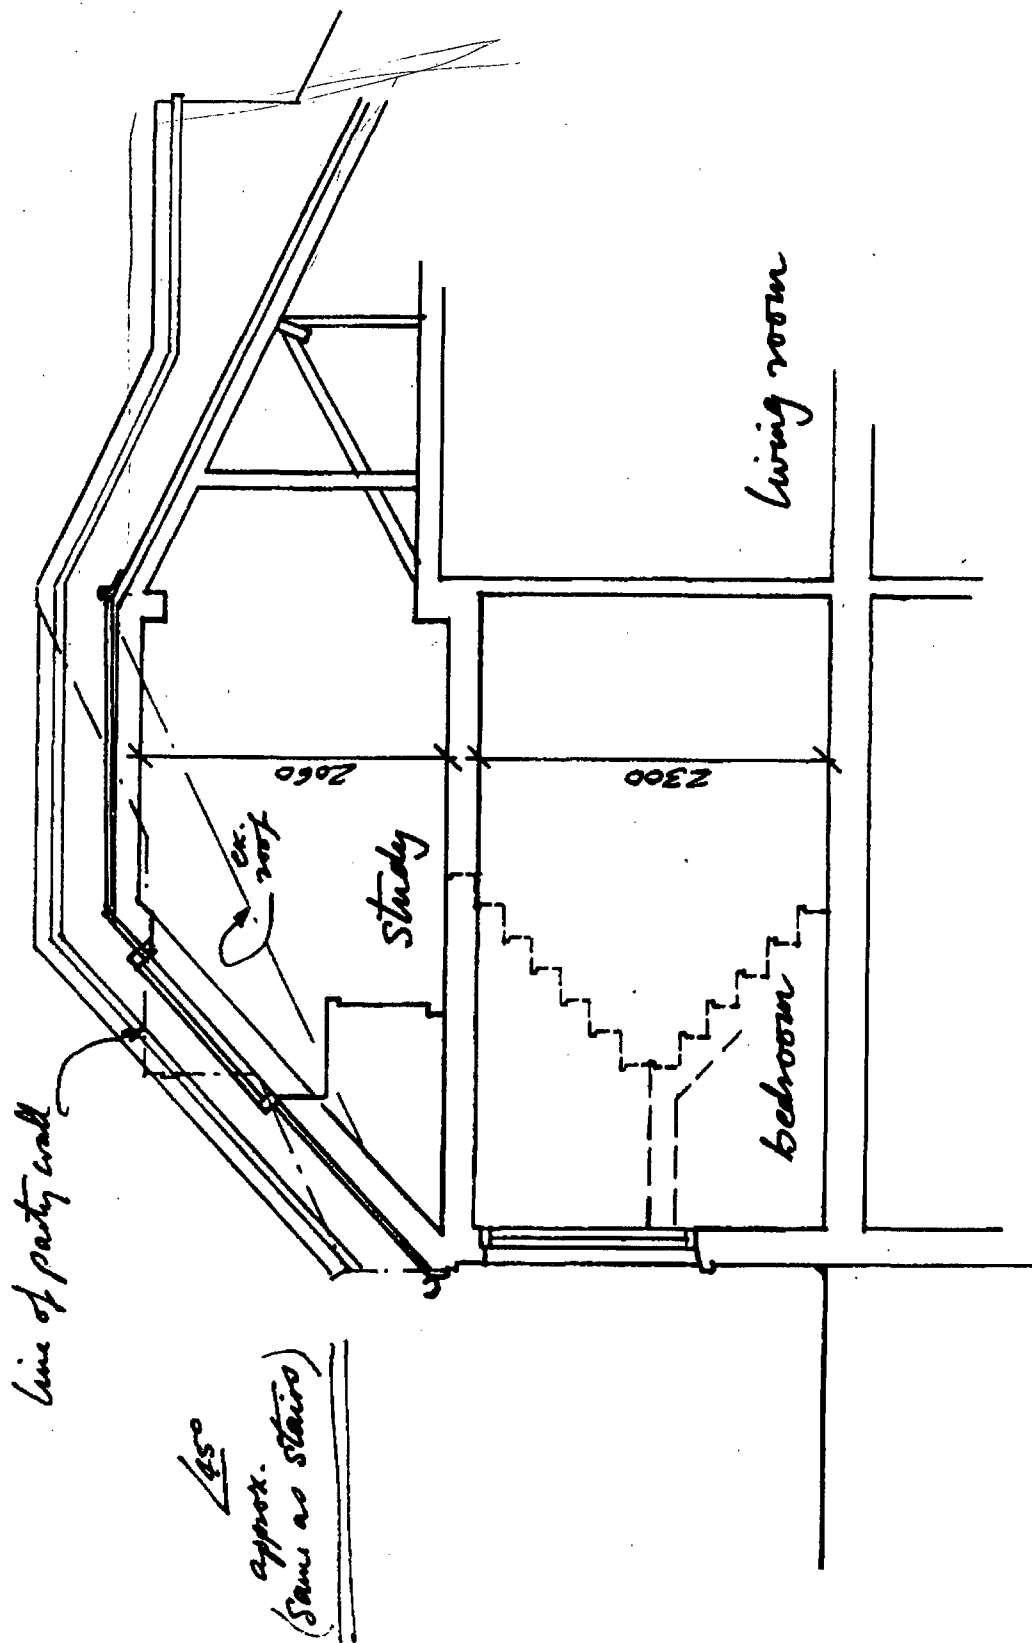

job

31 Willow Road NW3

Part rear elevation

no

9014


BARRY RUSSELL R.I.B.A. Chartered Architect

date 15/10/90

44 Uxbridge Street London W8 7TG

01-229 9520

scale 1:50

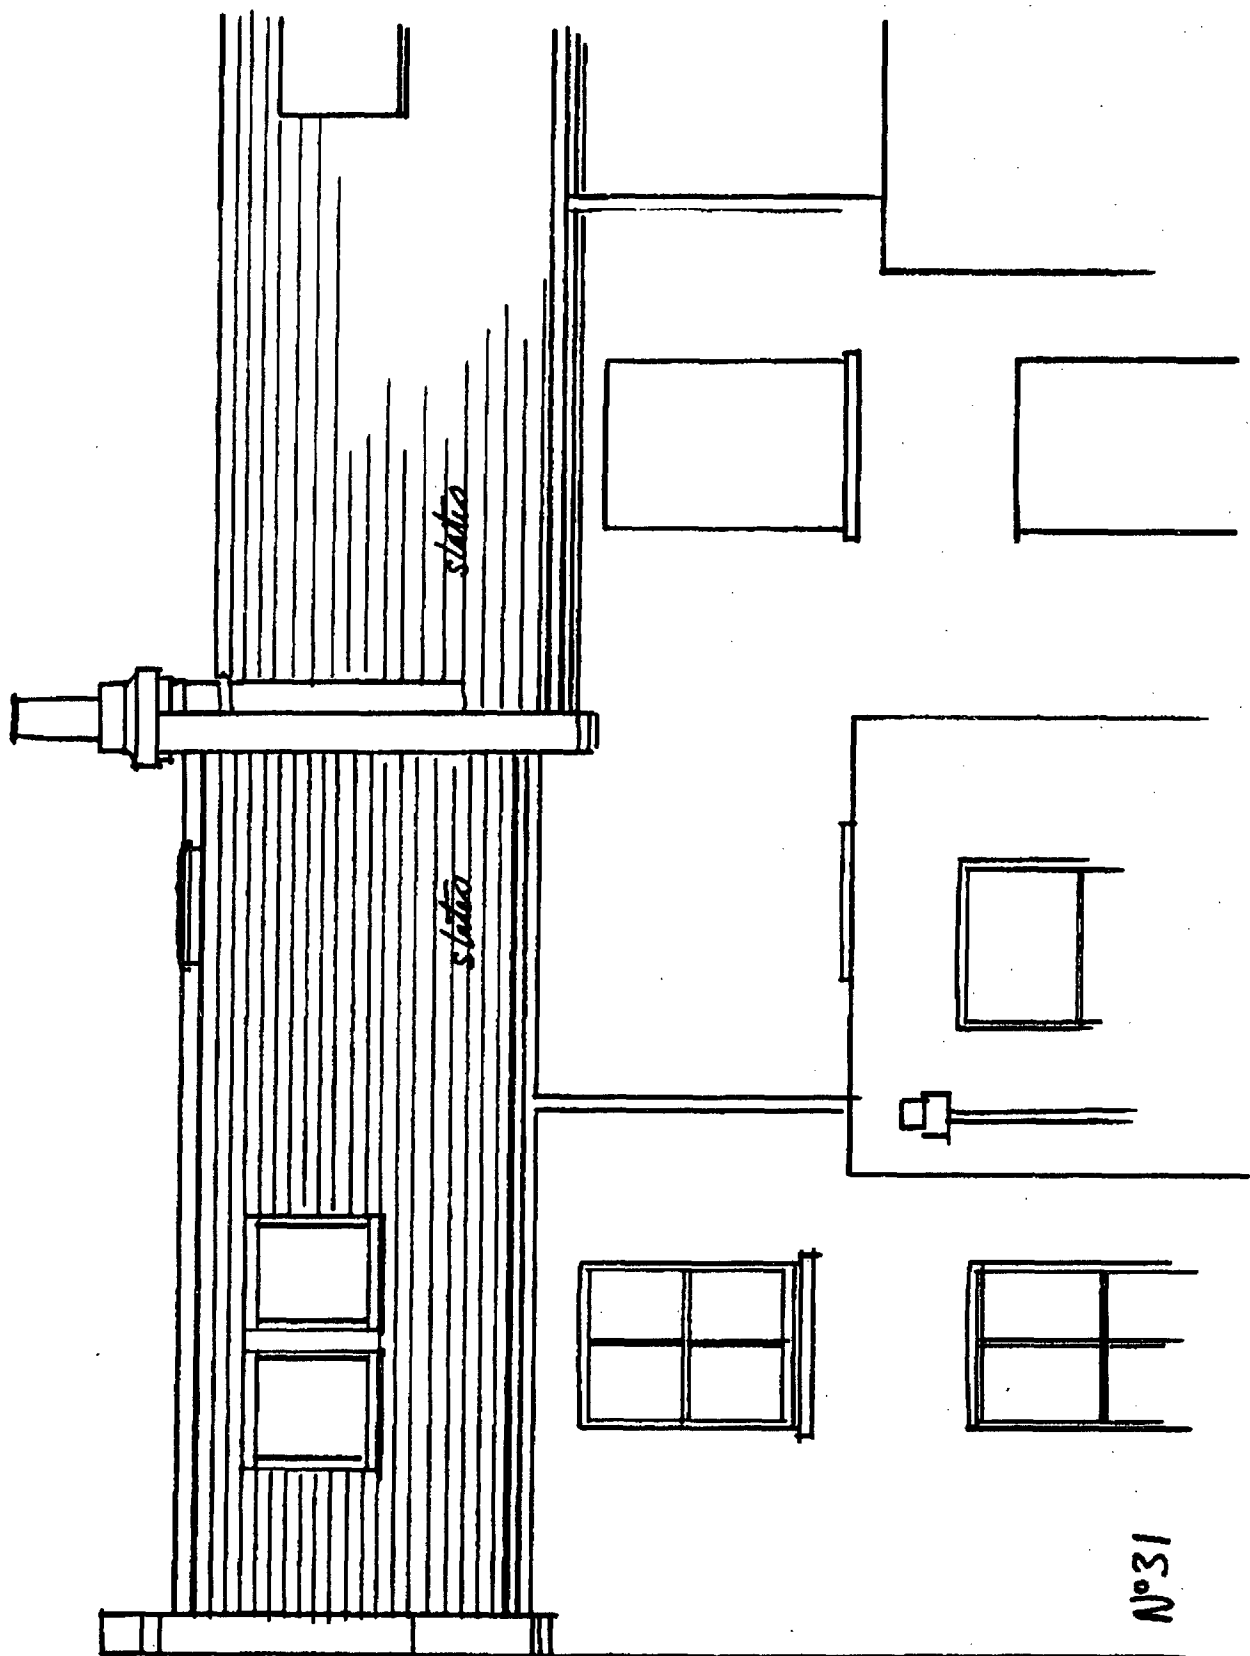

Nº31