



Do not scale this drawing. Use figured dimensions only.
Contractors are responsible for taking and checking site measurements.
Design copyright is vested in the Architect from whom written
consent must be obtained for copying or reproducing this drawing.

NOTES AND SCHEDULES

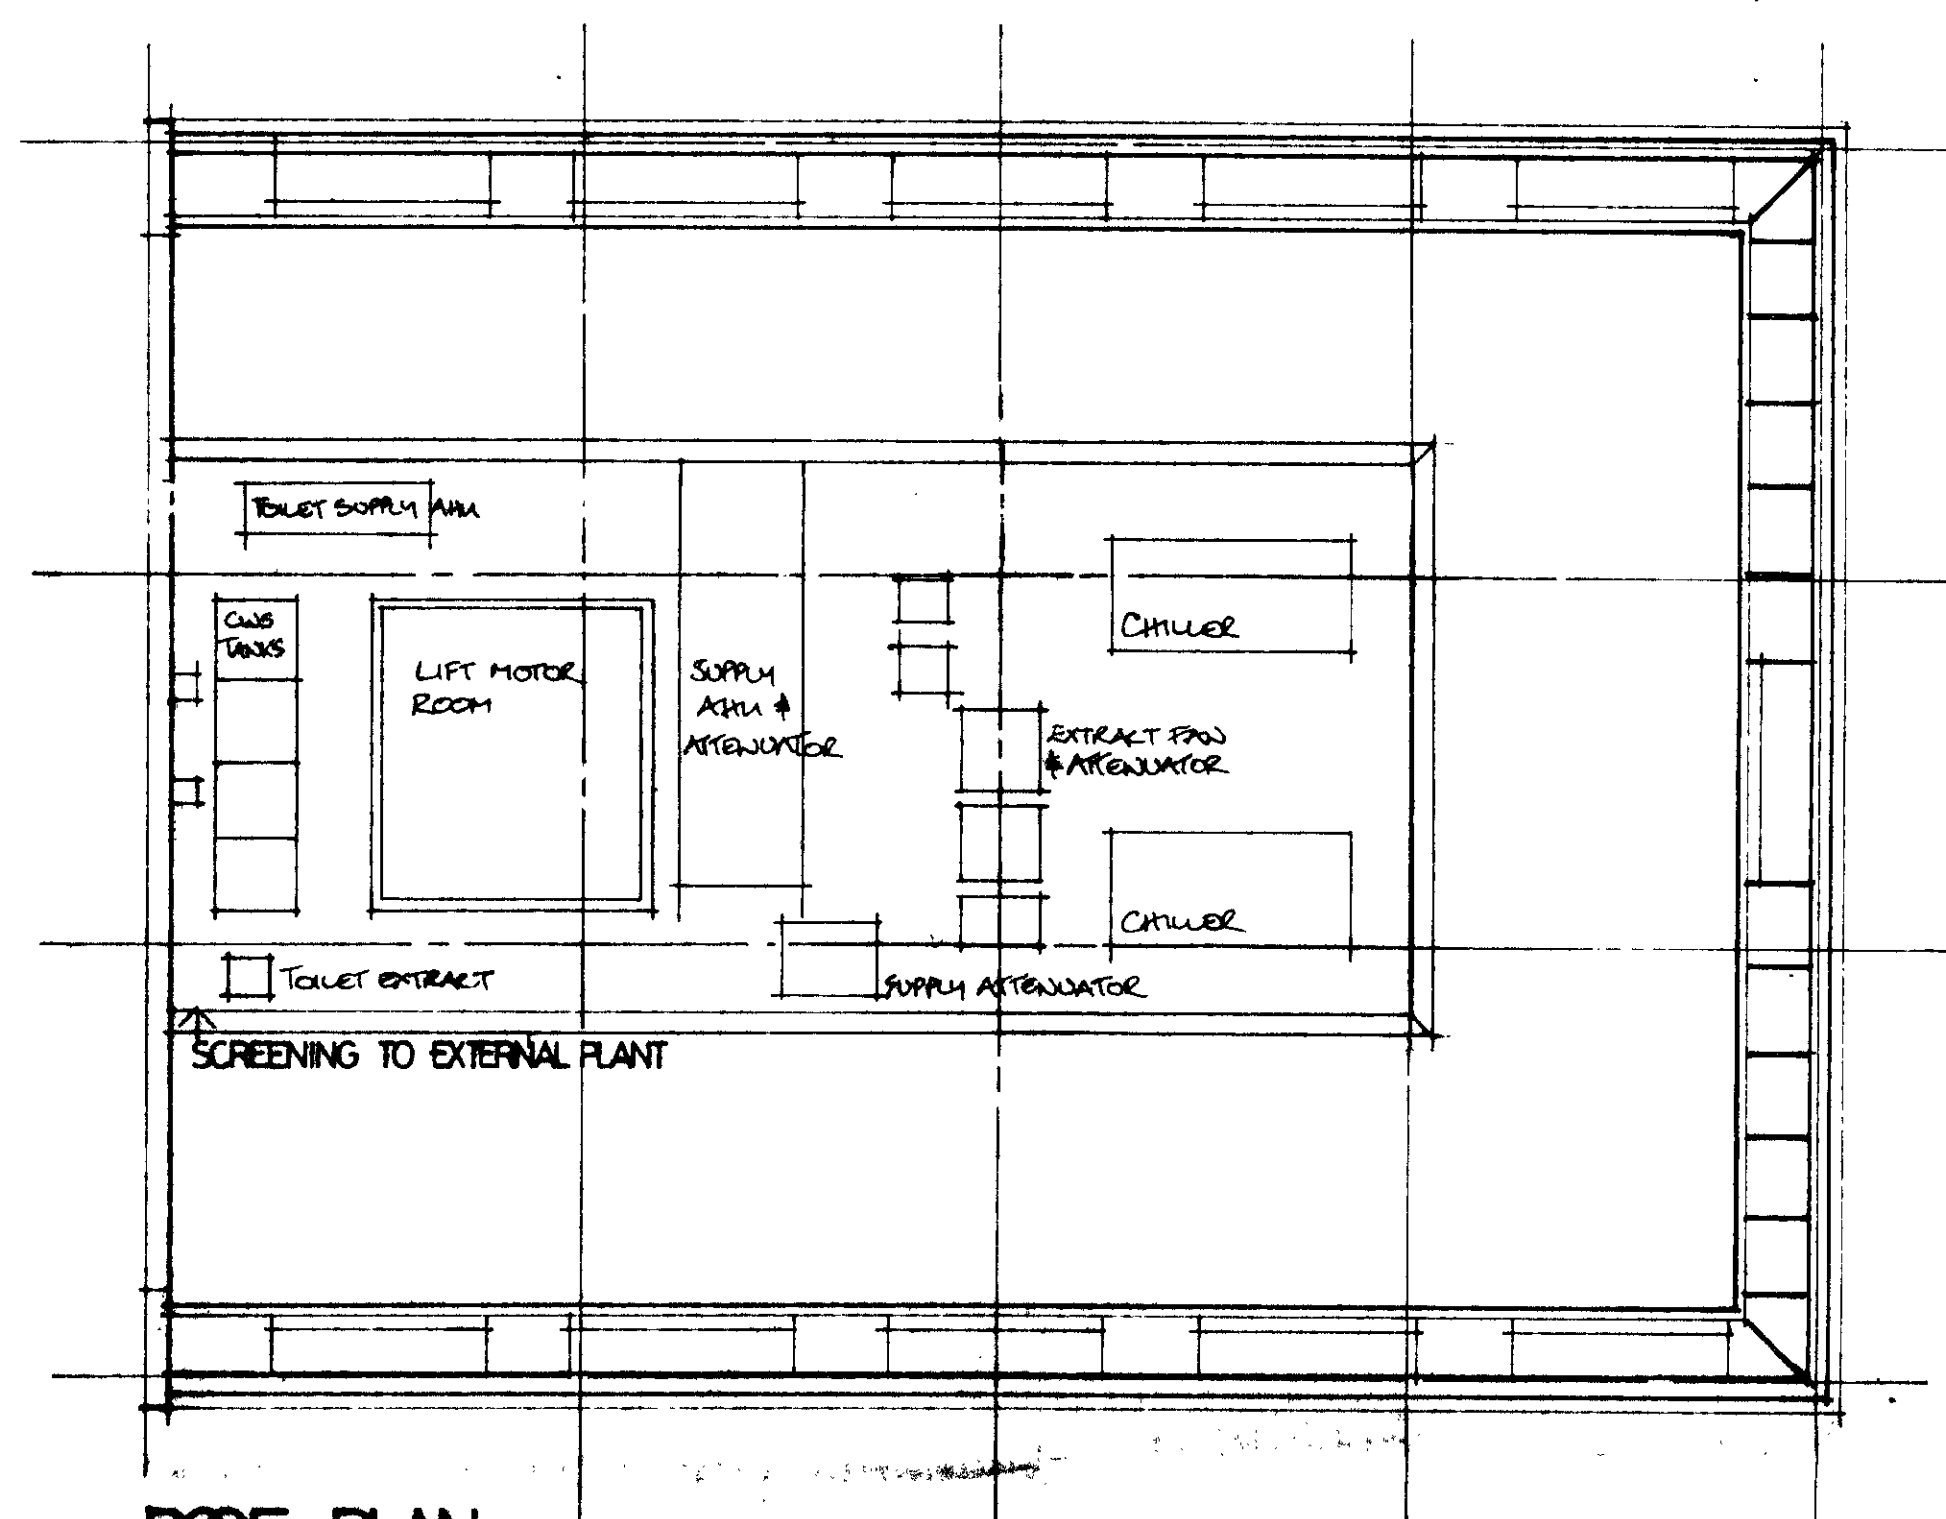

ROOF PLAN

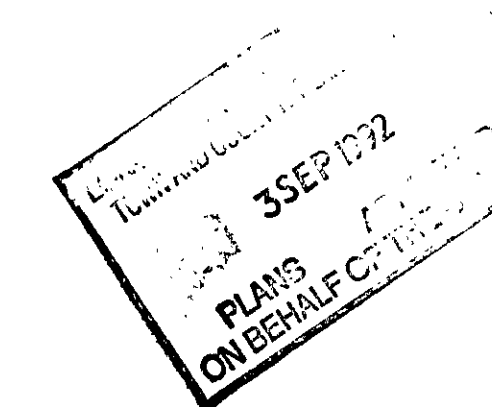


Revisions		Date
NICHOLSON PARTNERSHIP Beesons Yard, Bury Lane, Rickmansworth, Herts WD3 1DS Telephone: 0923 896178 Fax: 0923 896167		
Architects	Designers	Planners
Client LONDON BOROUGH OF CAMDEN VALUATION & ESTATES DIVISION		
Project 169 EUSTON ROAD		
Title ROOF PLAN		
Scale 1:100	Date DEC. 1989	
Drawn M.S.	Checked	
Drawing No. LON/649/44		Revision


Do not scale this drawing. Use figure dimensions only.
 Contractors are responsible for taking and checking site measurements.
 Design copyright is vested in the Architect from whom written
 consent must be obtained for copying or reproducing this drawing.

NOTES AND SCHEDULES

EUSTON ROAD

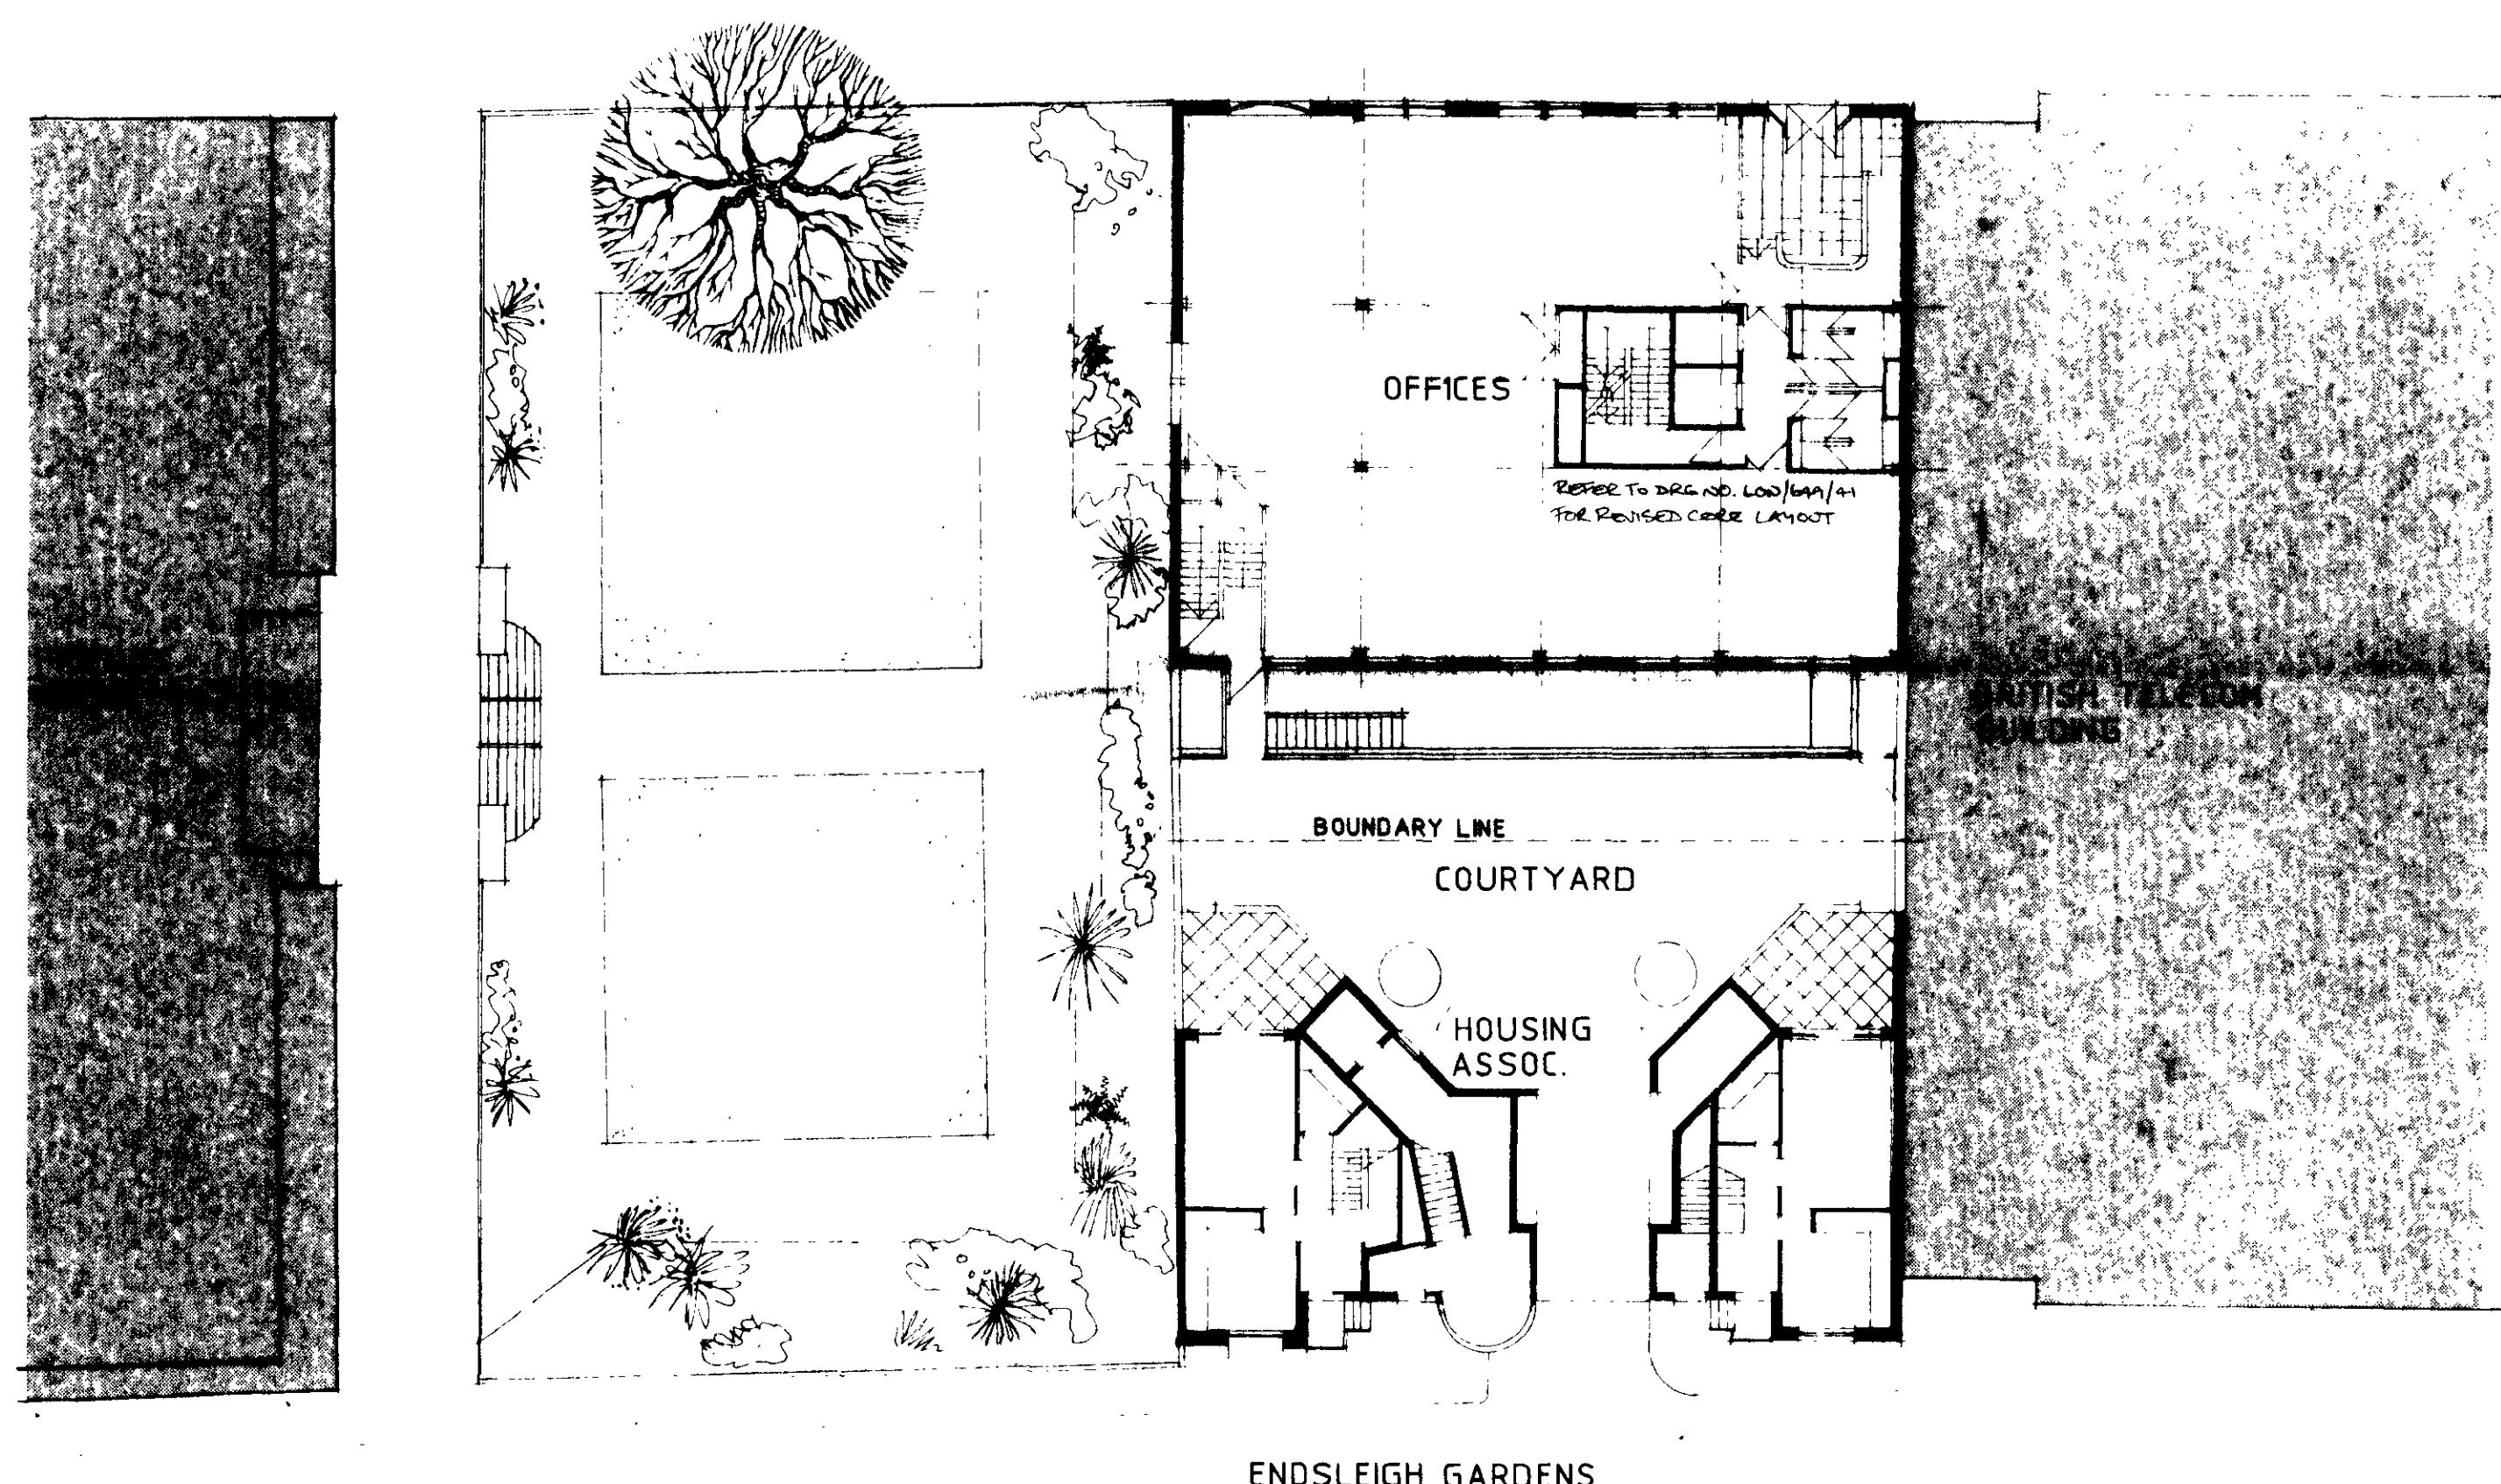

SITE LAYOUT 1:200

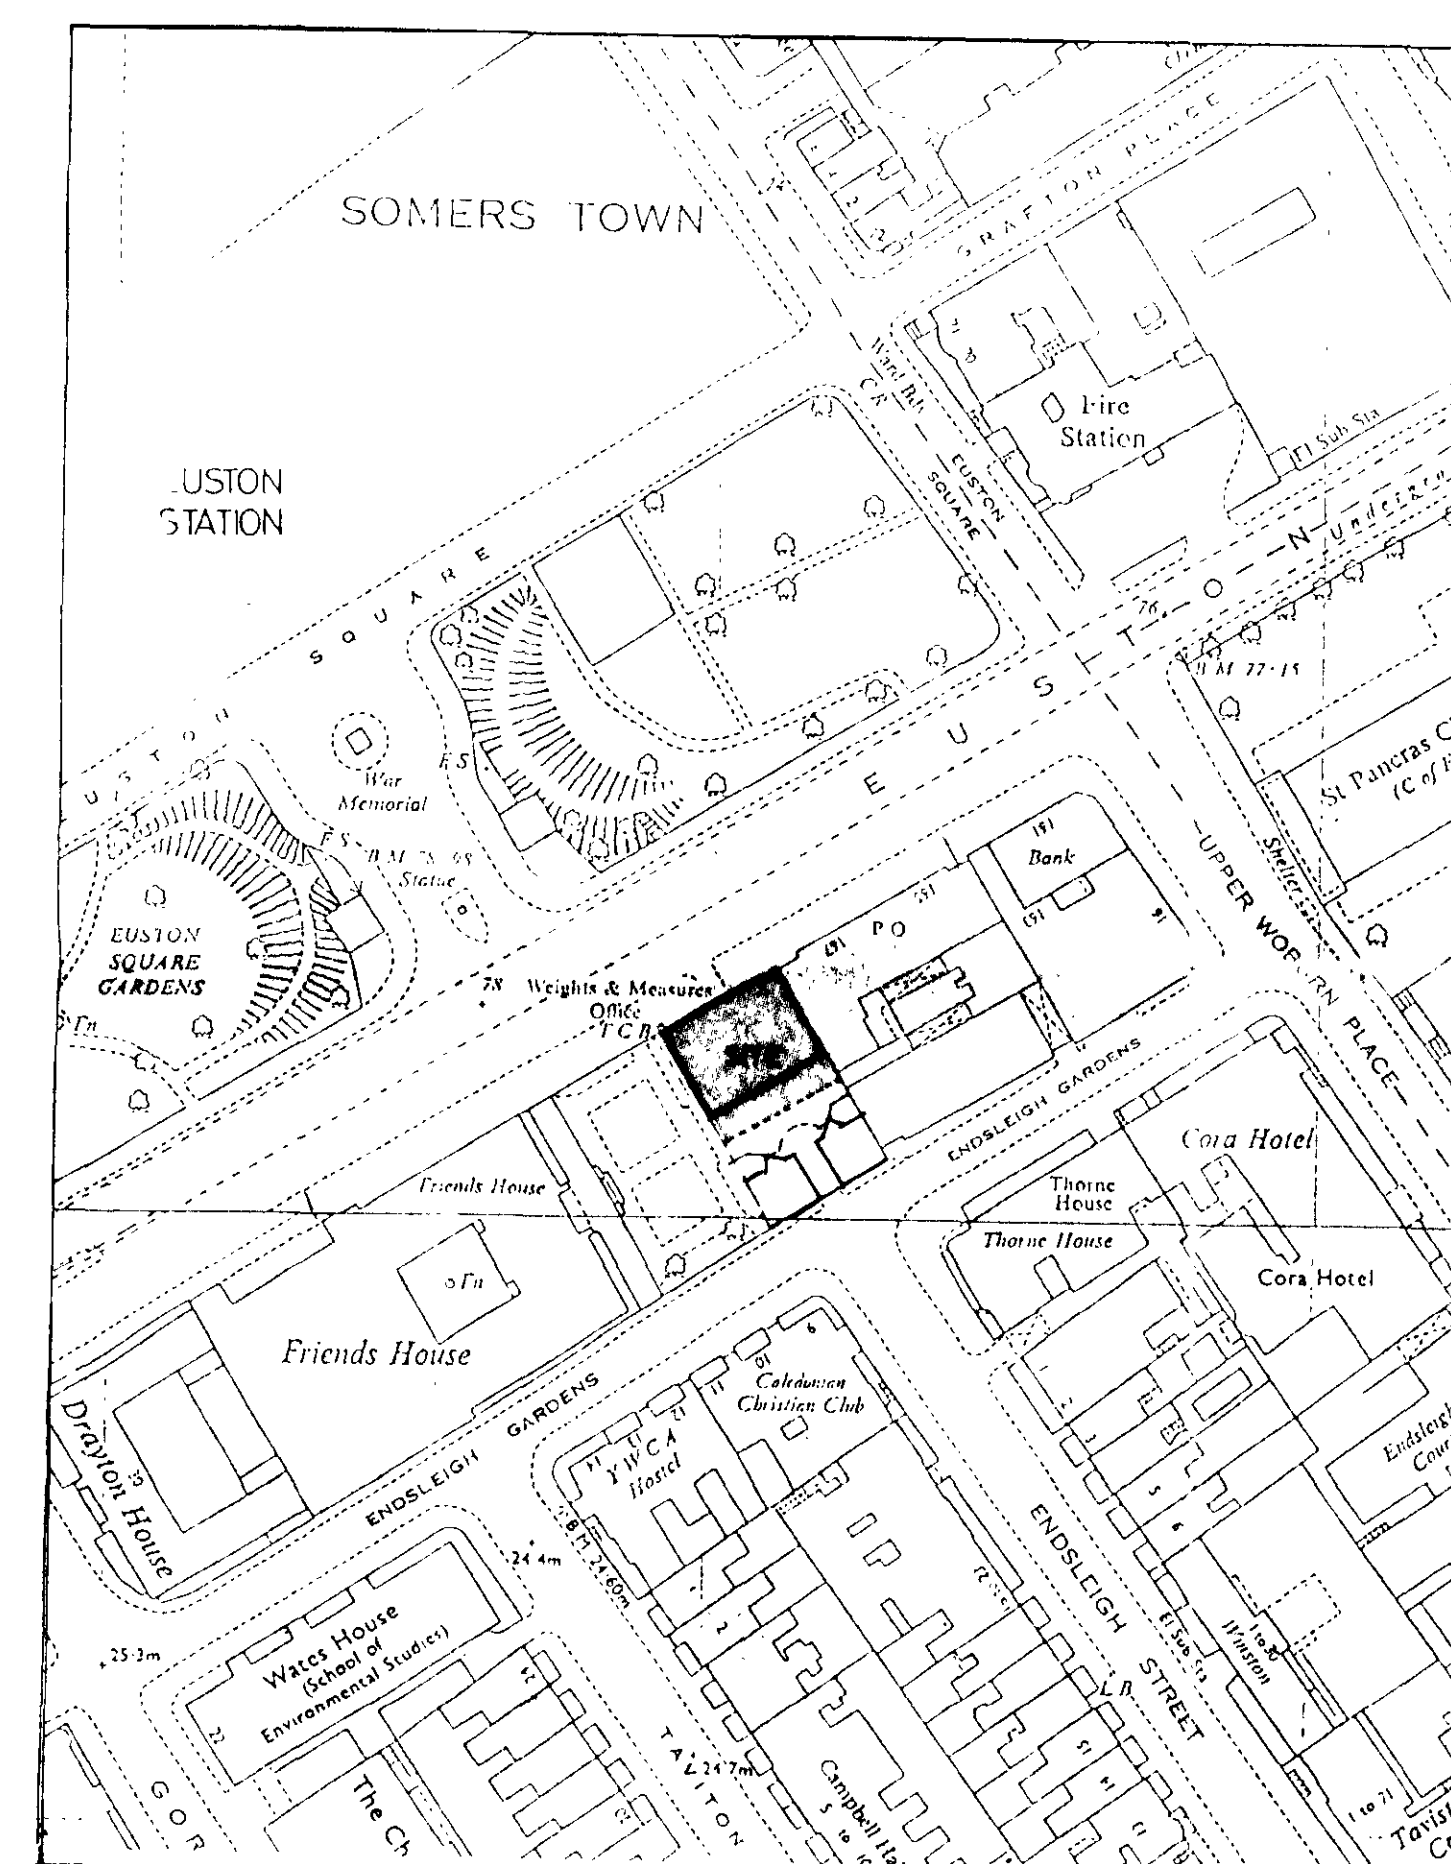

SITE LOCATION PLAN 1:1250



3 SEP 1992
 PLANS
 ON BEHALF OF THE
 ARCHITECT

Letter	Revisions	Date
NICHOLSON PARTNERSHIP Beesons Yard, Bury Lane, Rickmansworth, Herts WD3 1DS Telephone: 0923 896178 Fax: 0923 896167		
Architects	Designers	Planners

LONDON BOROUGH OF CAMDEN VALUATION & ESTATES DIVISION	
169 EUSTON ROAD	
SITE LAYOUT, SITE LOCATION PLAN	
Scale: 1:200, 1:1250	Date: NOV. 1989
Drawn: J.B.	Checked:
Drawing No: LON/649/43	
Revision:	



FRONT ELEVATION

METAL FACED PANELS
TO MATCH ADJACENT
BUILDING
COLOUR COATED GLAZING
SYSTEM.


FACING BRICKWORK
TO MATCH ADJACENT
BUILDING

STONE DRESSING

CURVED WINDOW
FEATURE



REAR ELEVATION

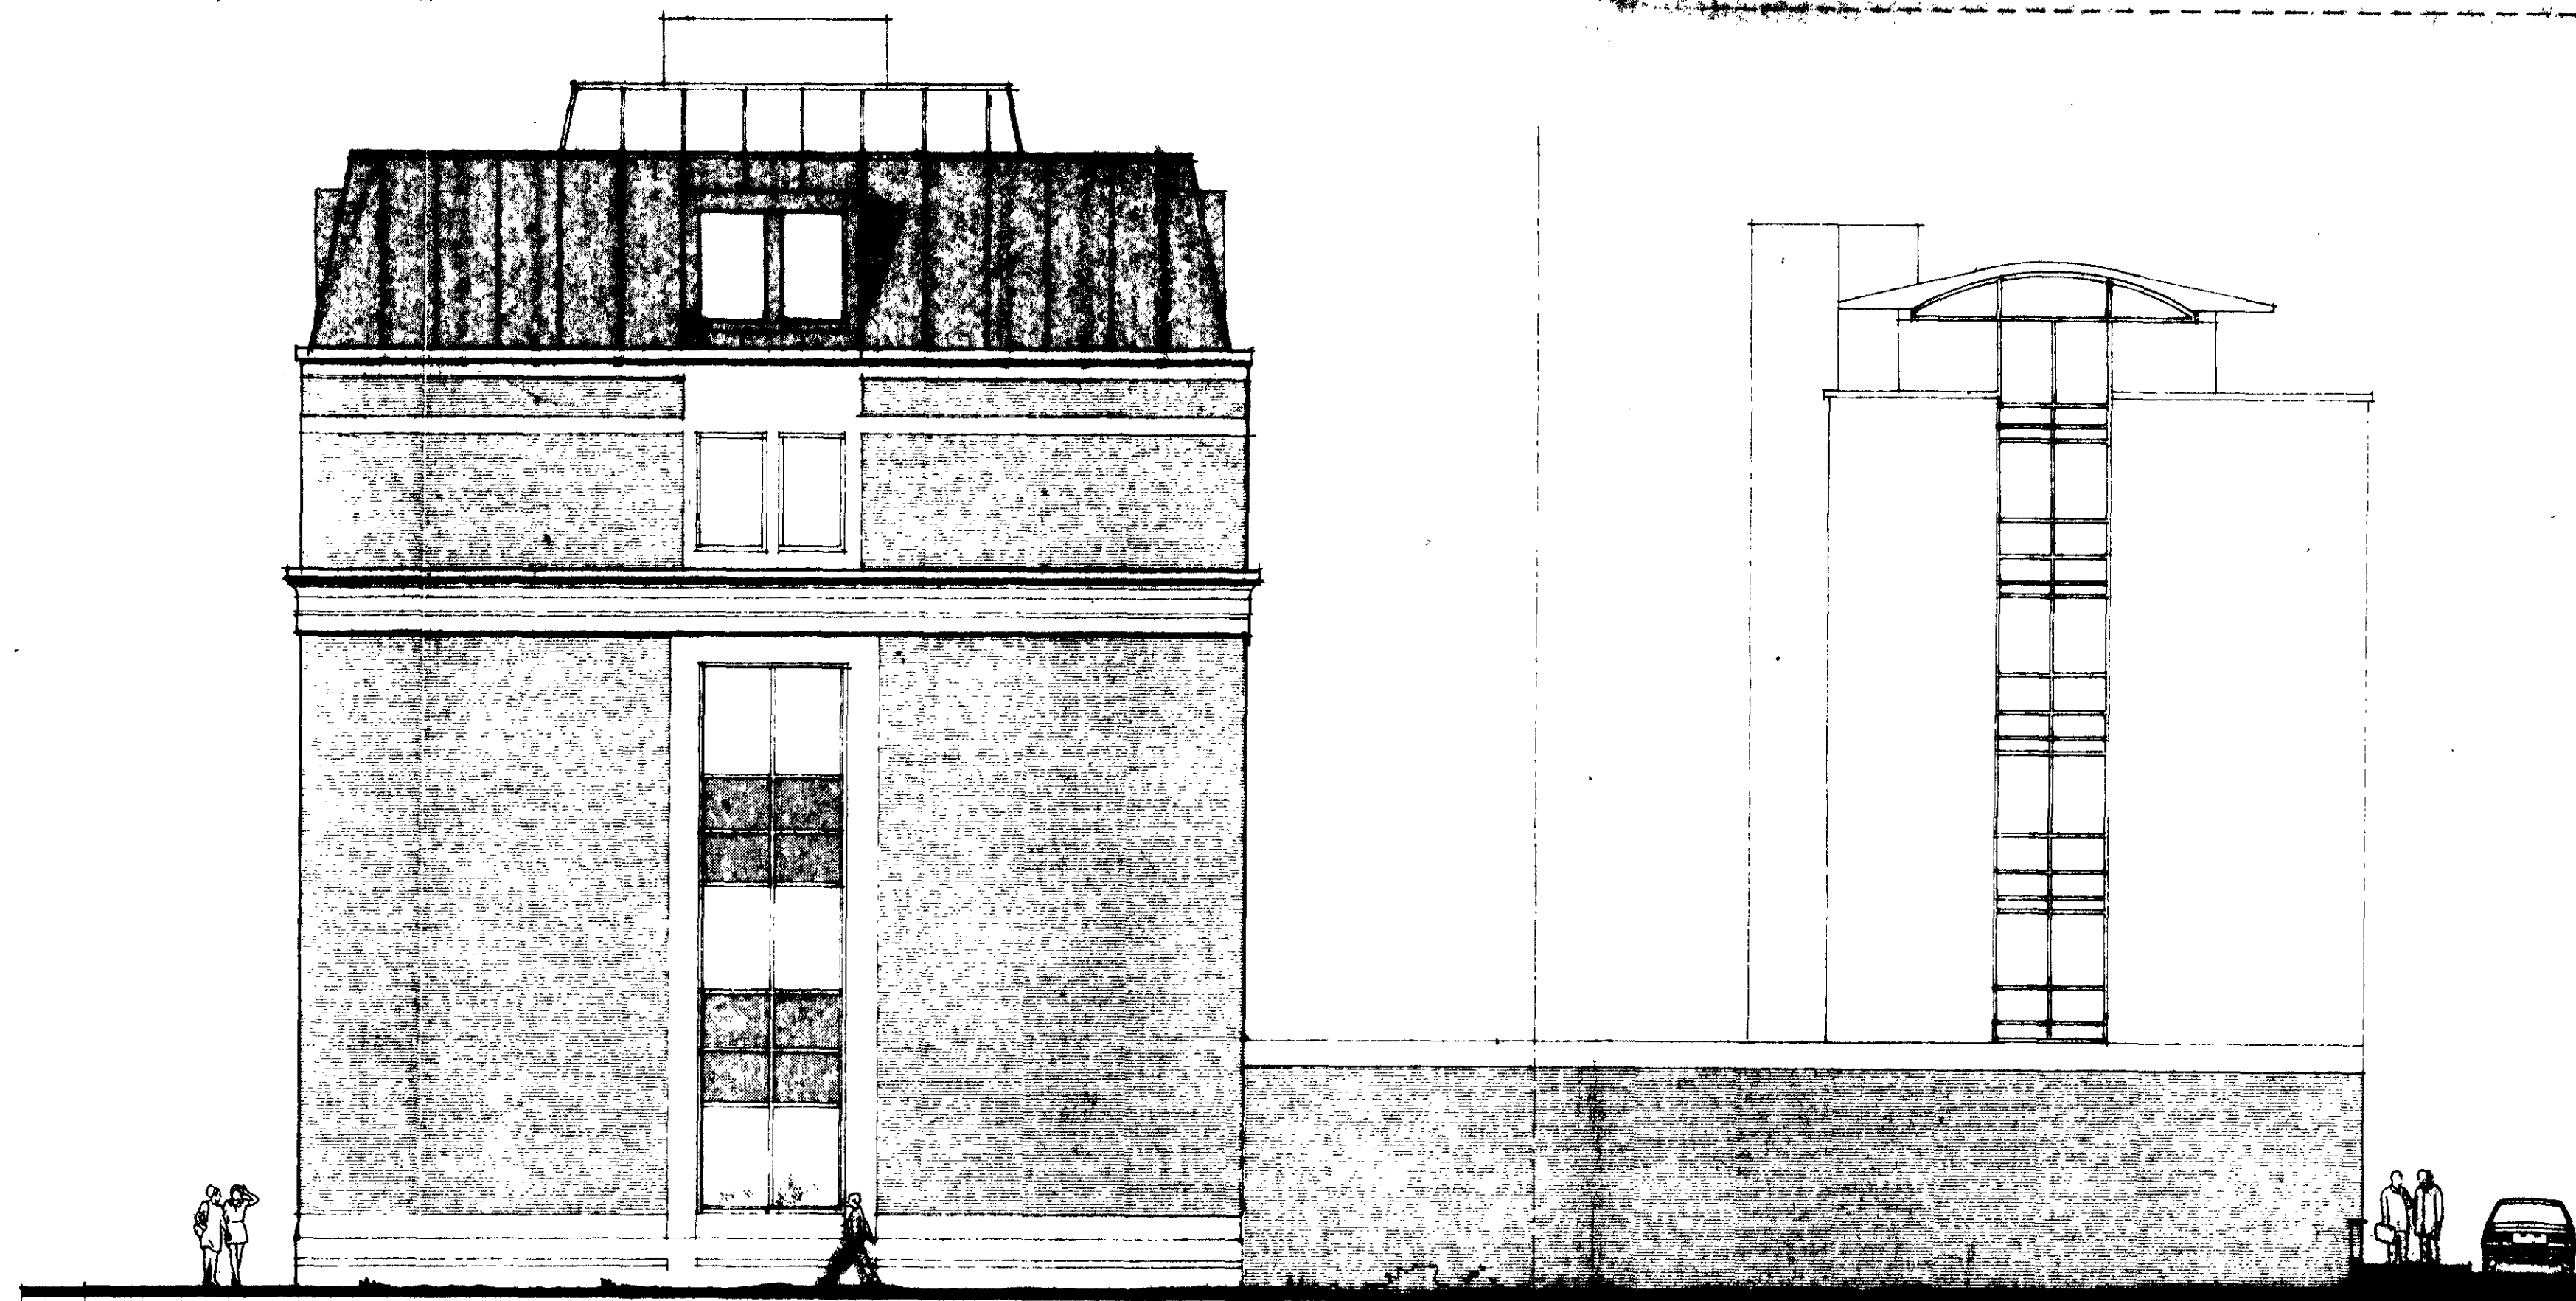

SIDE ELEVATION

BOUNDARY
LINE

Do not scale this drawing. Use figured dimensions only.
Contractors are responsible for taking and checking site measurements.
Design copyright is vested in the Architect from whom written
consent must be obtained for copying or reproducing this drawing.

NOTES AND SCHEDULES

38EP 1992
FLANG
ON CABLE OF THE COUNCIL

Letter	Revisions	Date
NICHOLSON Beesons Yard, Bury Lane, Rickmansworth, Herts WD3 1DS Telephone: 0923 896178 Fax: 0923 896167		
Architects	Designers	Planners

Client LONDON BOROUGH OF CAMDEN VALUATION & ESTATES DIVISION		
Project 169 EUSTON ROAD		
Title ELEVATIONS		
Scale 1:100	Date NOV. 1989	
Drawn J.B.	Checked	
Drawing No LON/649/42	Revision	





A-A

A-A

Do not scale this drawing. Use figured dimensions only.
Contractors are responsible for taking and checking site measurements.
Design copyright is vested in the Architect from whom written
consent must be obtained for copying or reproducing this drawing.

NOTES AND SCHEDULES

22.350

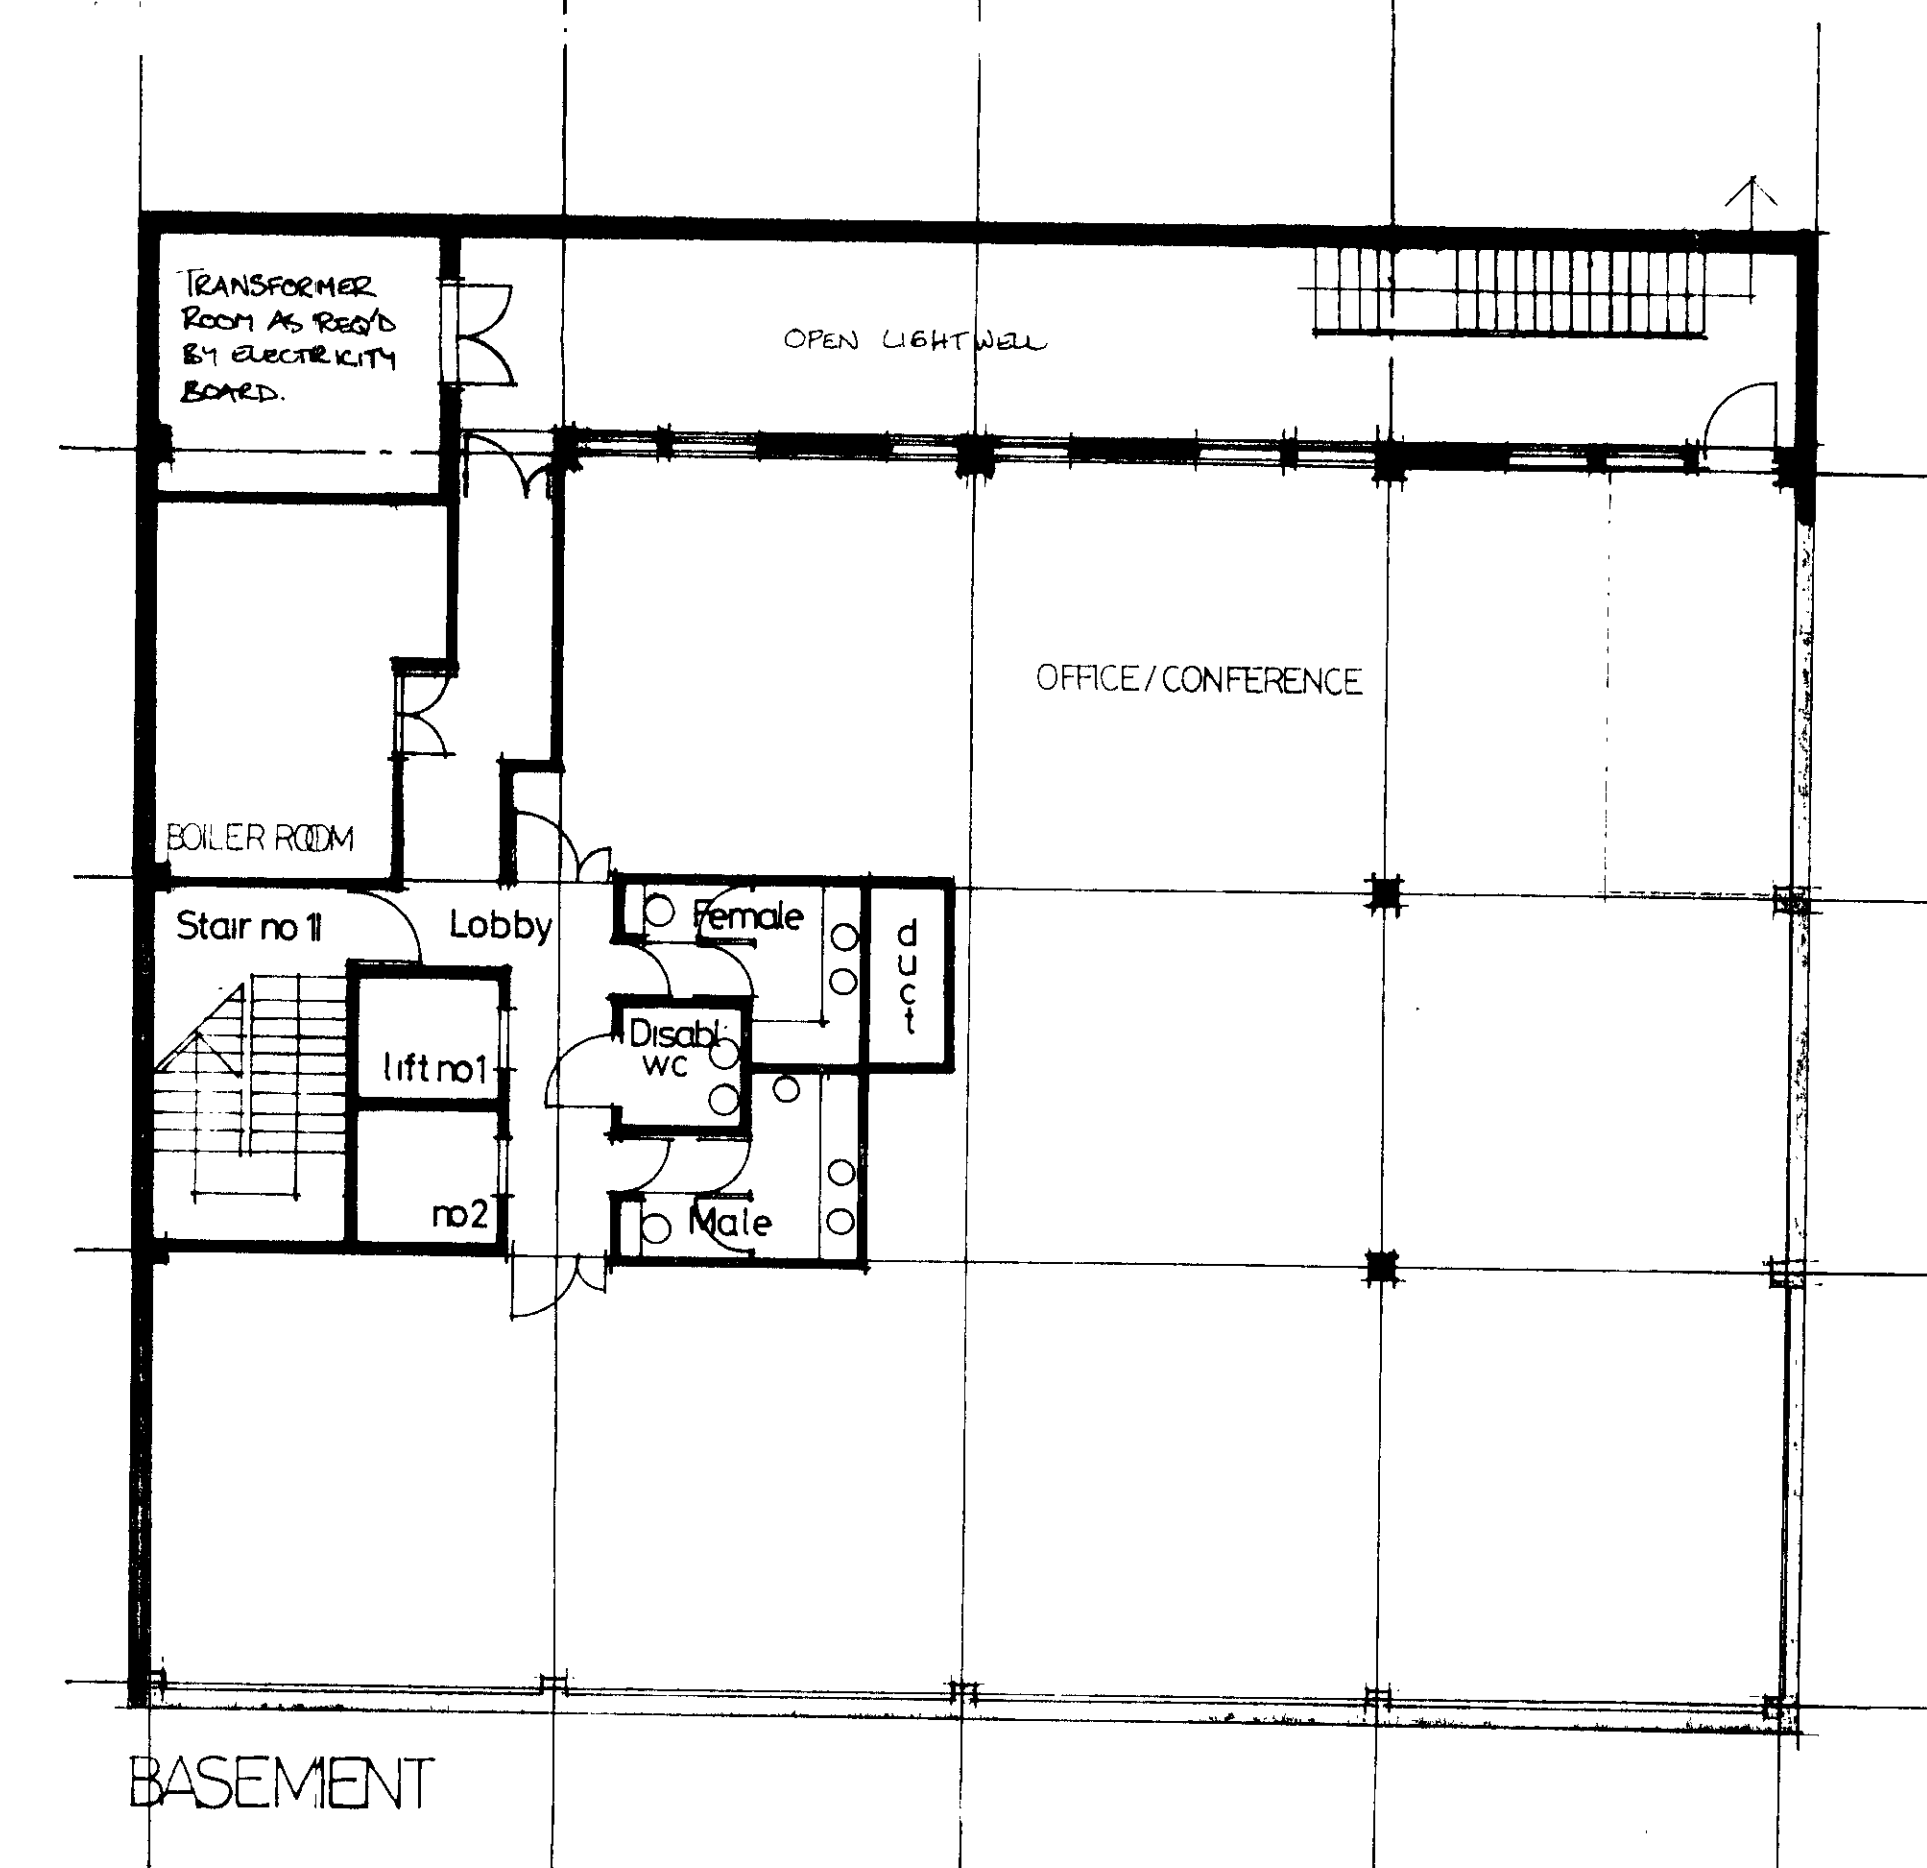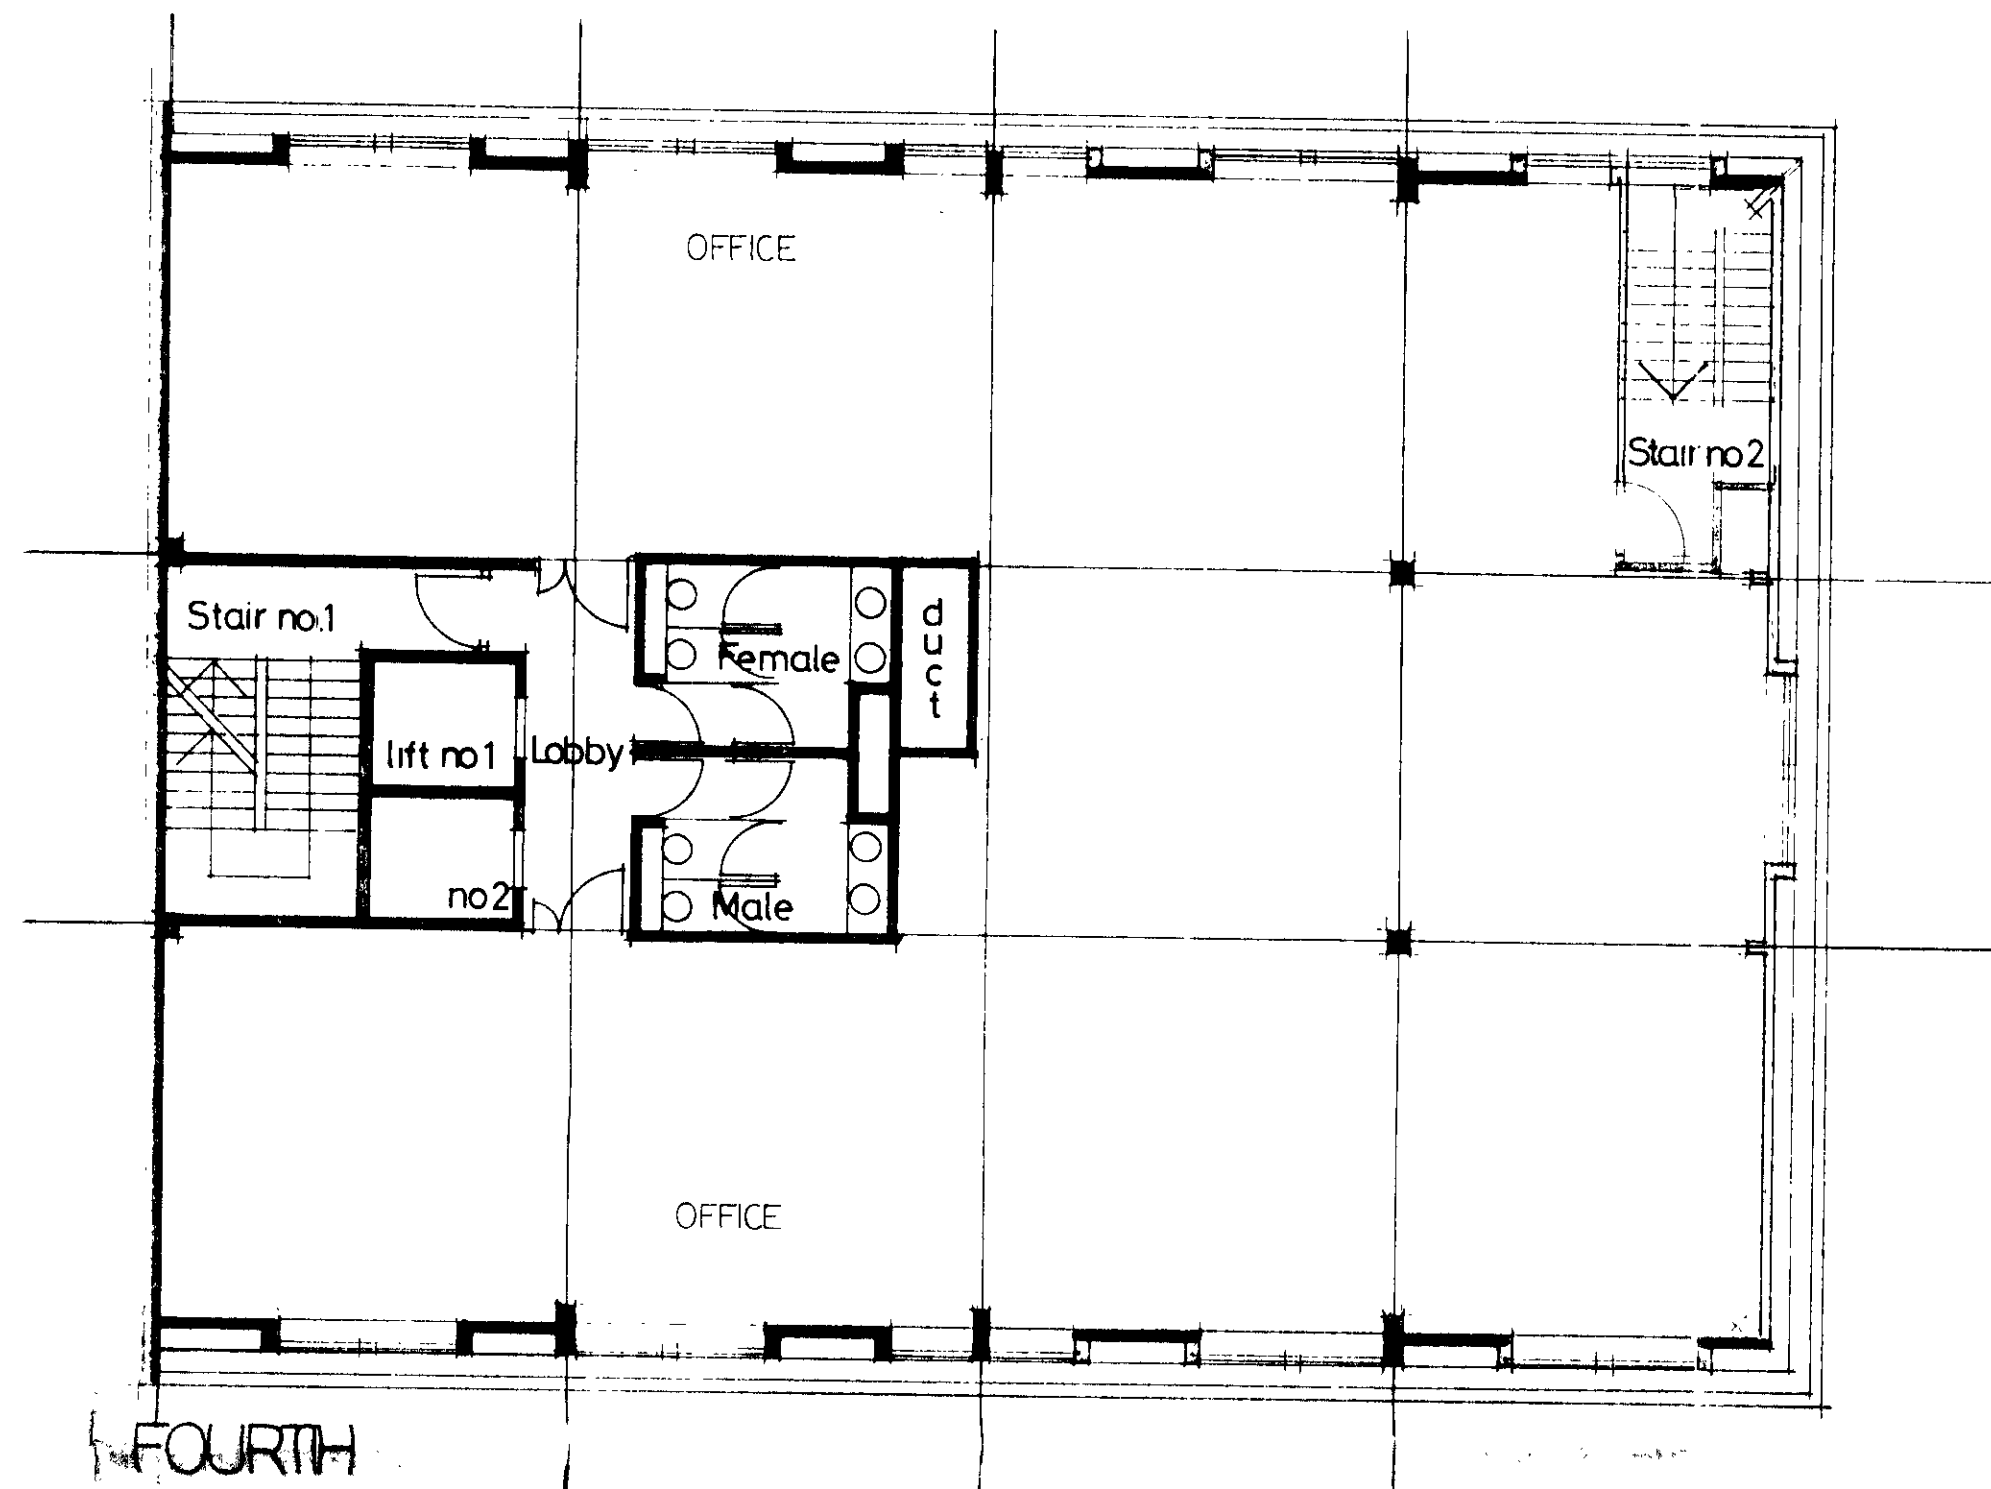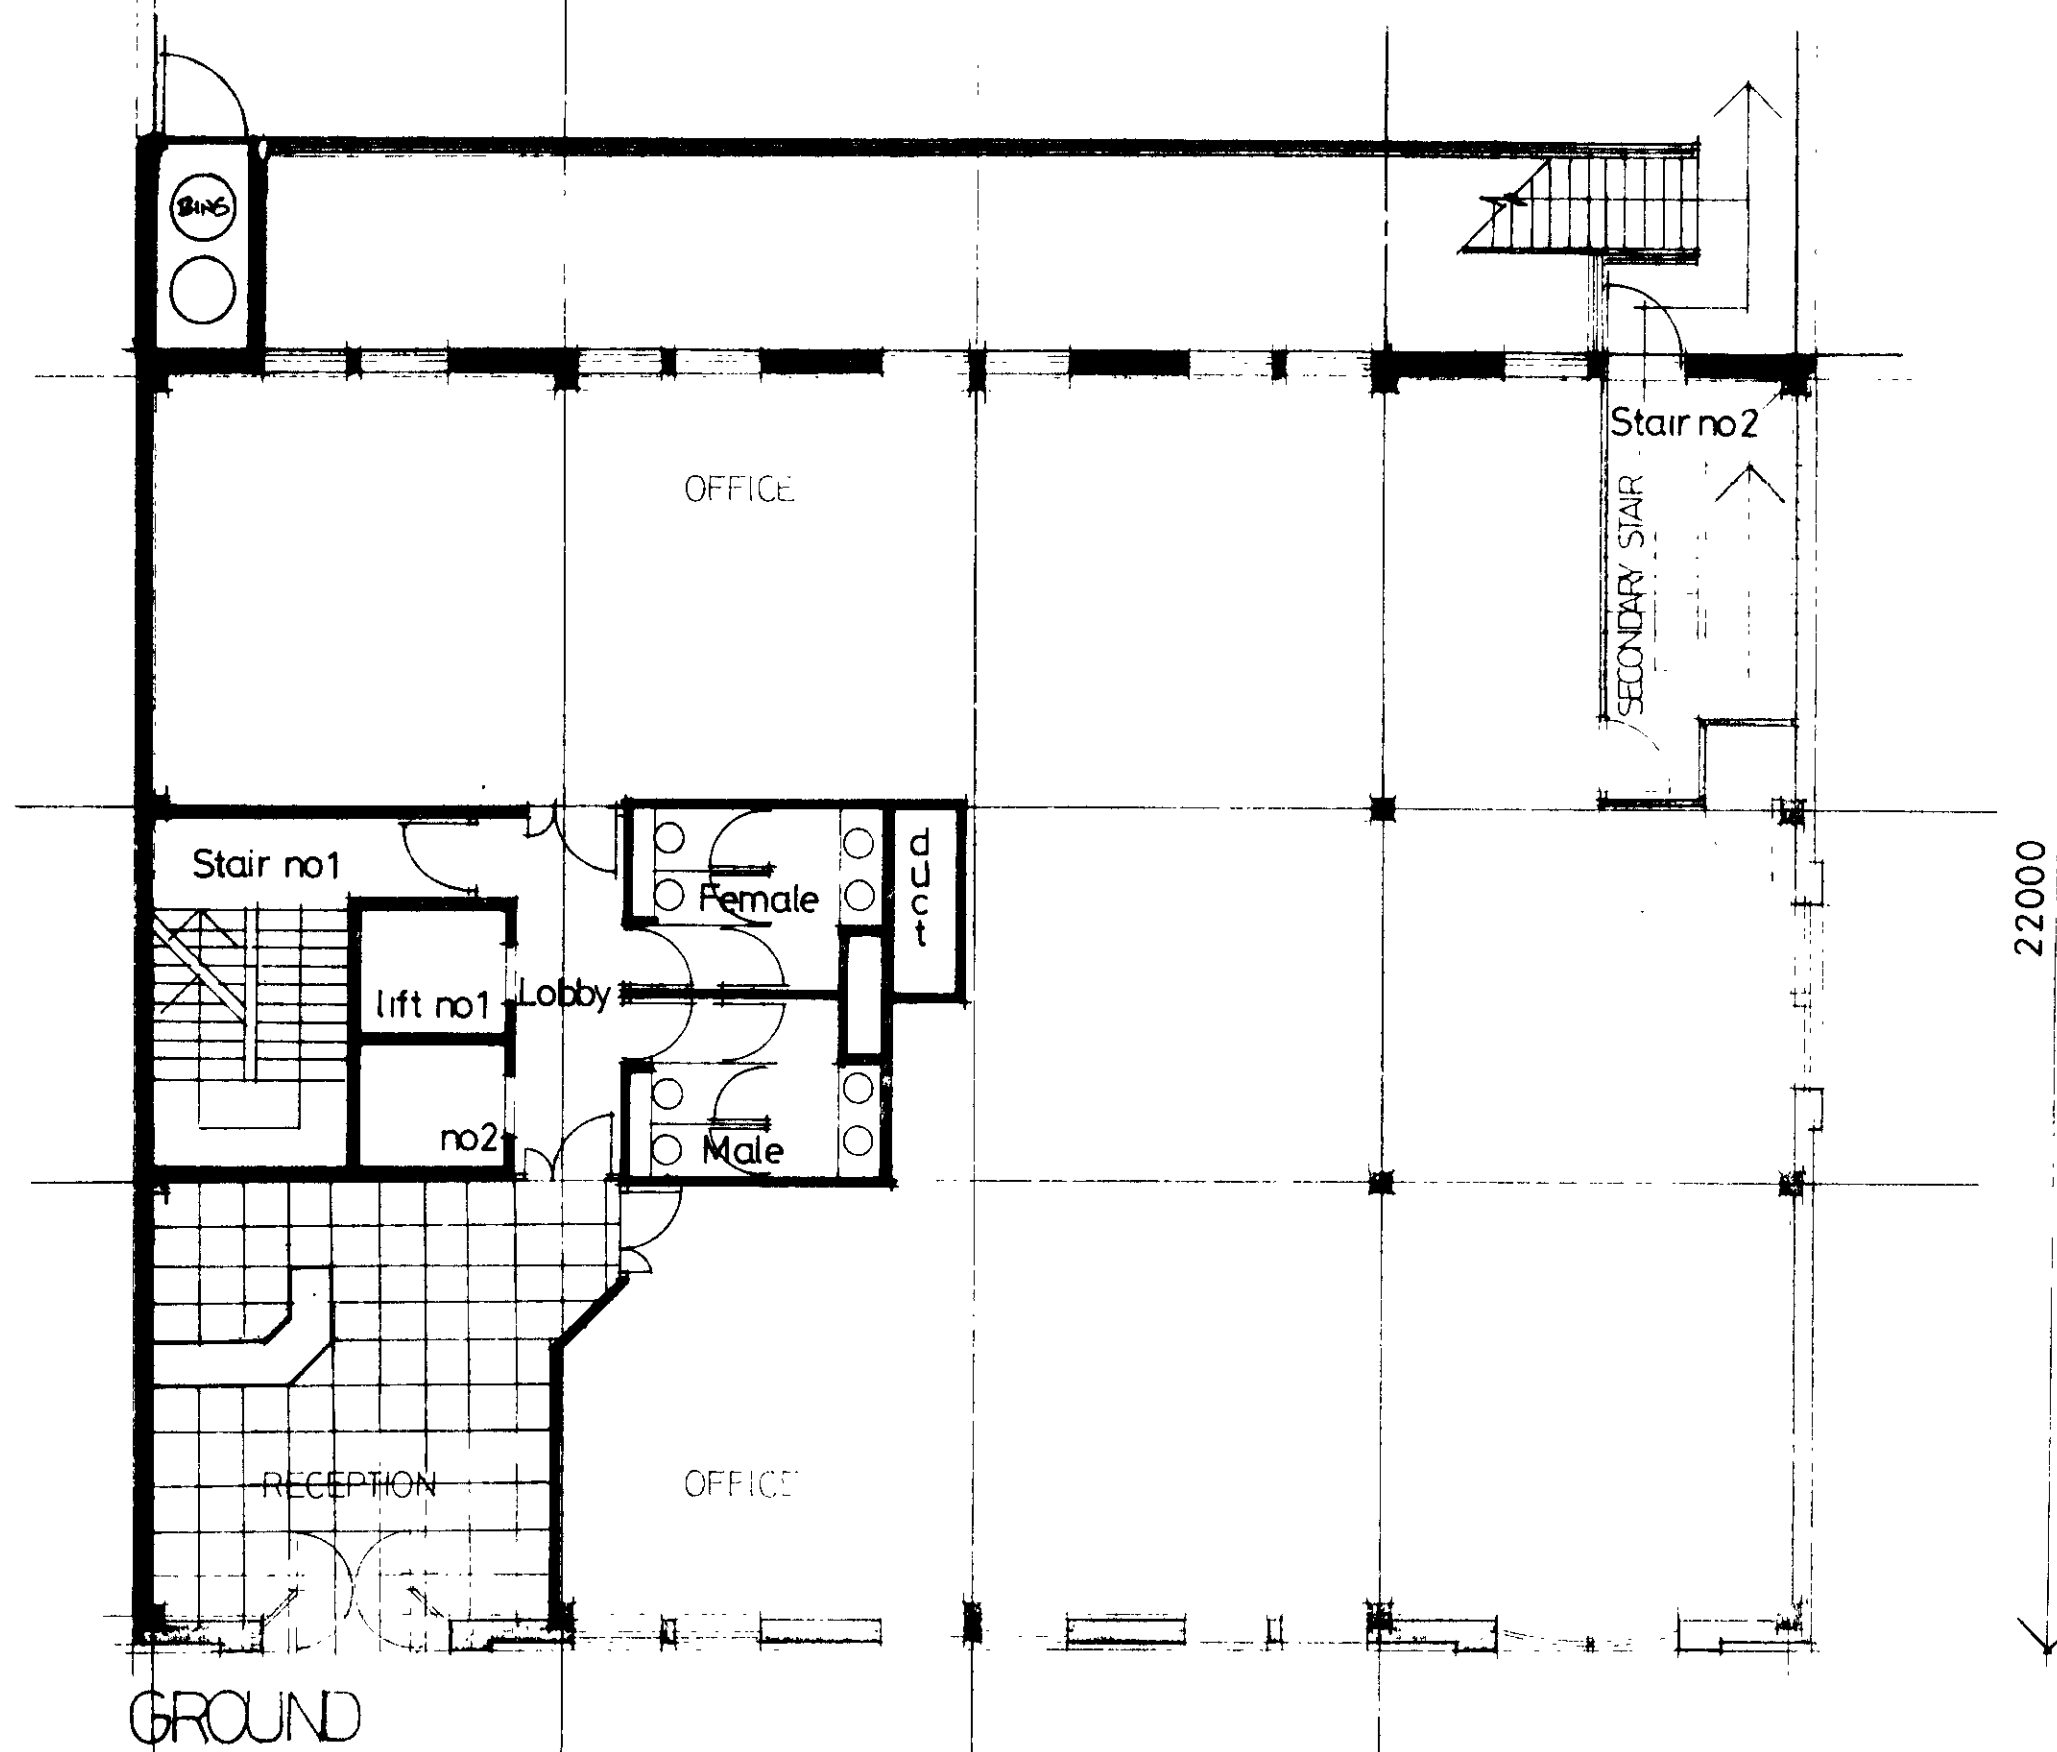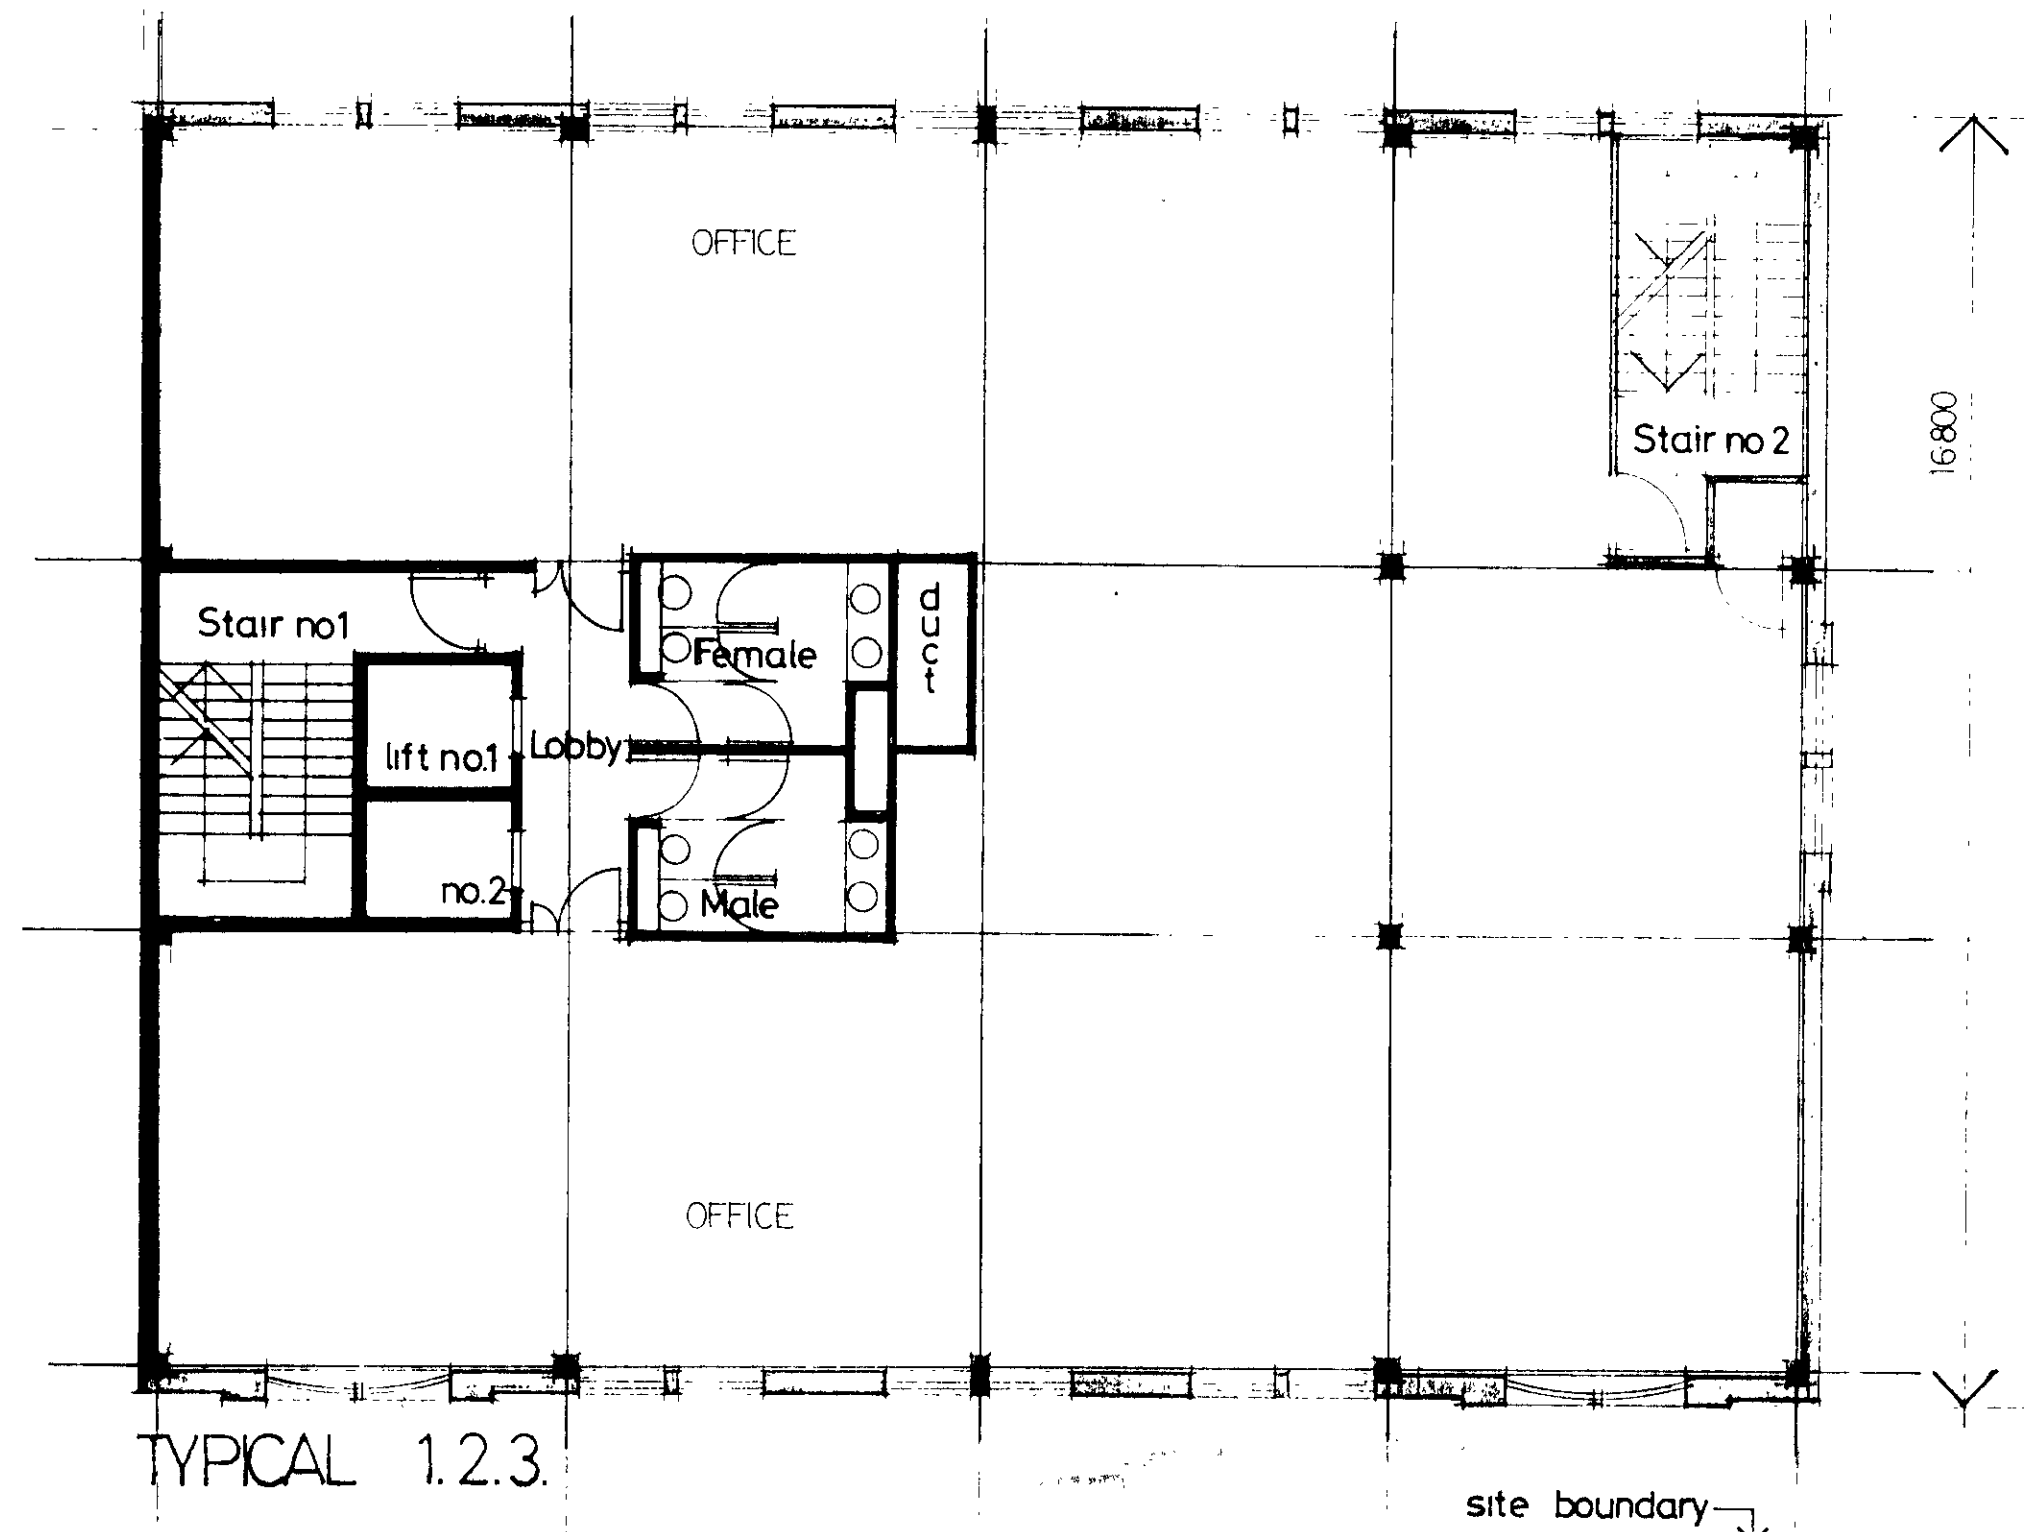

LONDON BOROUGH OF CAMDEN
VALUATION & ESTATES DIVISION
3 SEP 1992
PLANS APPROVED
ON BEHALF OF THE COUNCIL

Letter	Revision	Date
NICHOLSON PARTNERSHIP Beesons Yard, Bury Lane, Rickmansworth, Herts WD3 1DS Telephone: 0923 896178 Fax: 0923 896167 Architects Engineers Planners		

Client
**LONDON BOROUGH OF CAMDEN
VALUATION & ESTATES DIVISION**

Project
169 ELUSTON ROAD


Title
PLANS

Scale 1:100	Date NOVEMBER 89
Drawn Mhs	Checked

Drawing No. LON/649/41	Revision
----------------------------------	----------

Do not scale this drawing. Use figured dimensions only.
Contractors are responsible for taking and checking site measurements.
Design copyright is vested in the Architect from whom written
consent must be obtained for copying or reproducing this drawing.

NOTES AND SCHEDULES

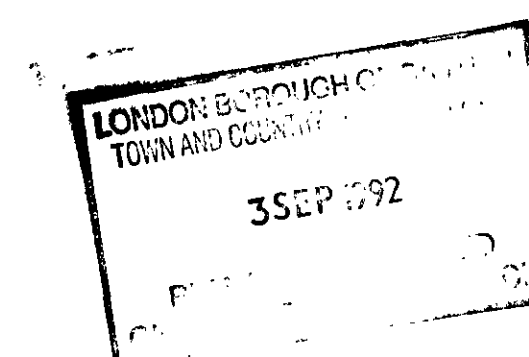

Letter	Revisions	Date
--------	-----------	------

NICHOLSON
PARTNERSHIP

Beesons Yard, Bury Lane,
Rickmansworth, Herts WD3 1DS
Telephone: 0923 896178
Fax: 0923 896167

Architects Designers Planners

Client

**LONDON BOROUGH OF CAMDEN
VALUATION & ESTATES DIVISION**


Project
169 EUSTON ROAD

Title
SECTION

Scale	Date
1:100	NOV. 1989


Drawn	Checked
J.B.	

Drawing No	Revision
LON/649/ 40	

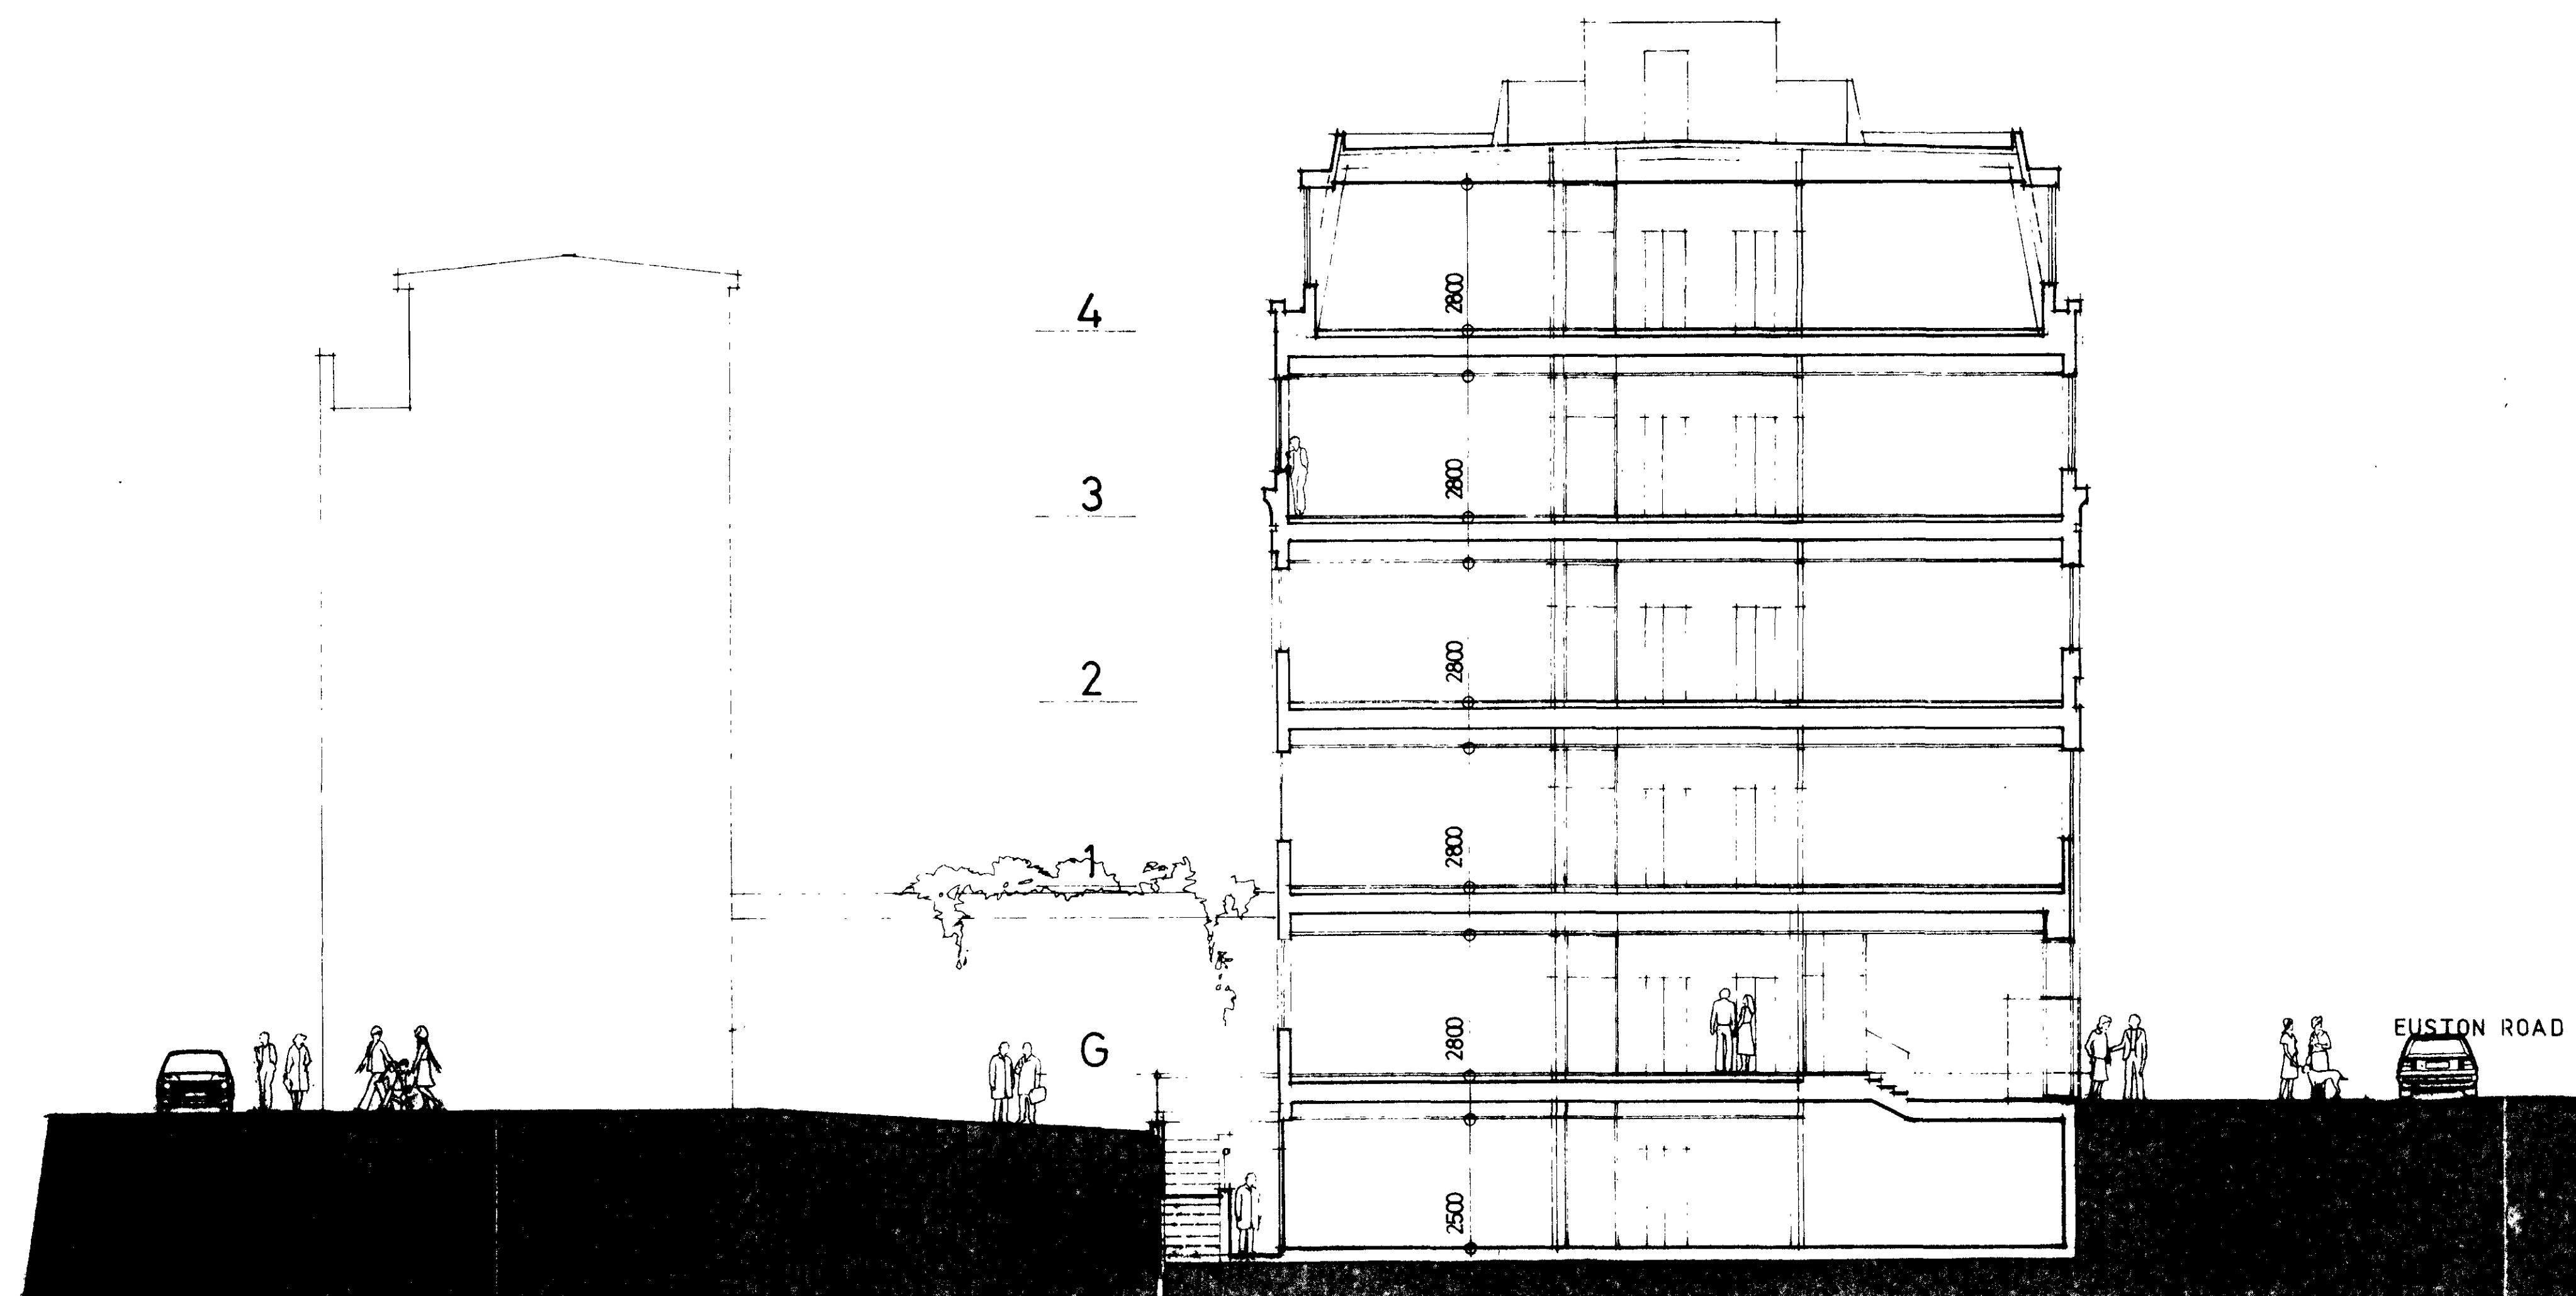


Do not scale this drawing. Use figured dimensions only.
Contractors are responsible for taking and checking site measurements.
Design copyright is vested in the Architect from whom written
consent must be obtained for copying or reproducing this drawing.

NOTES AND SCHEDULES

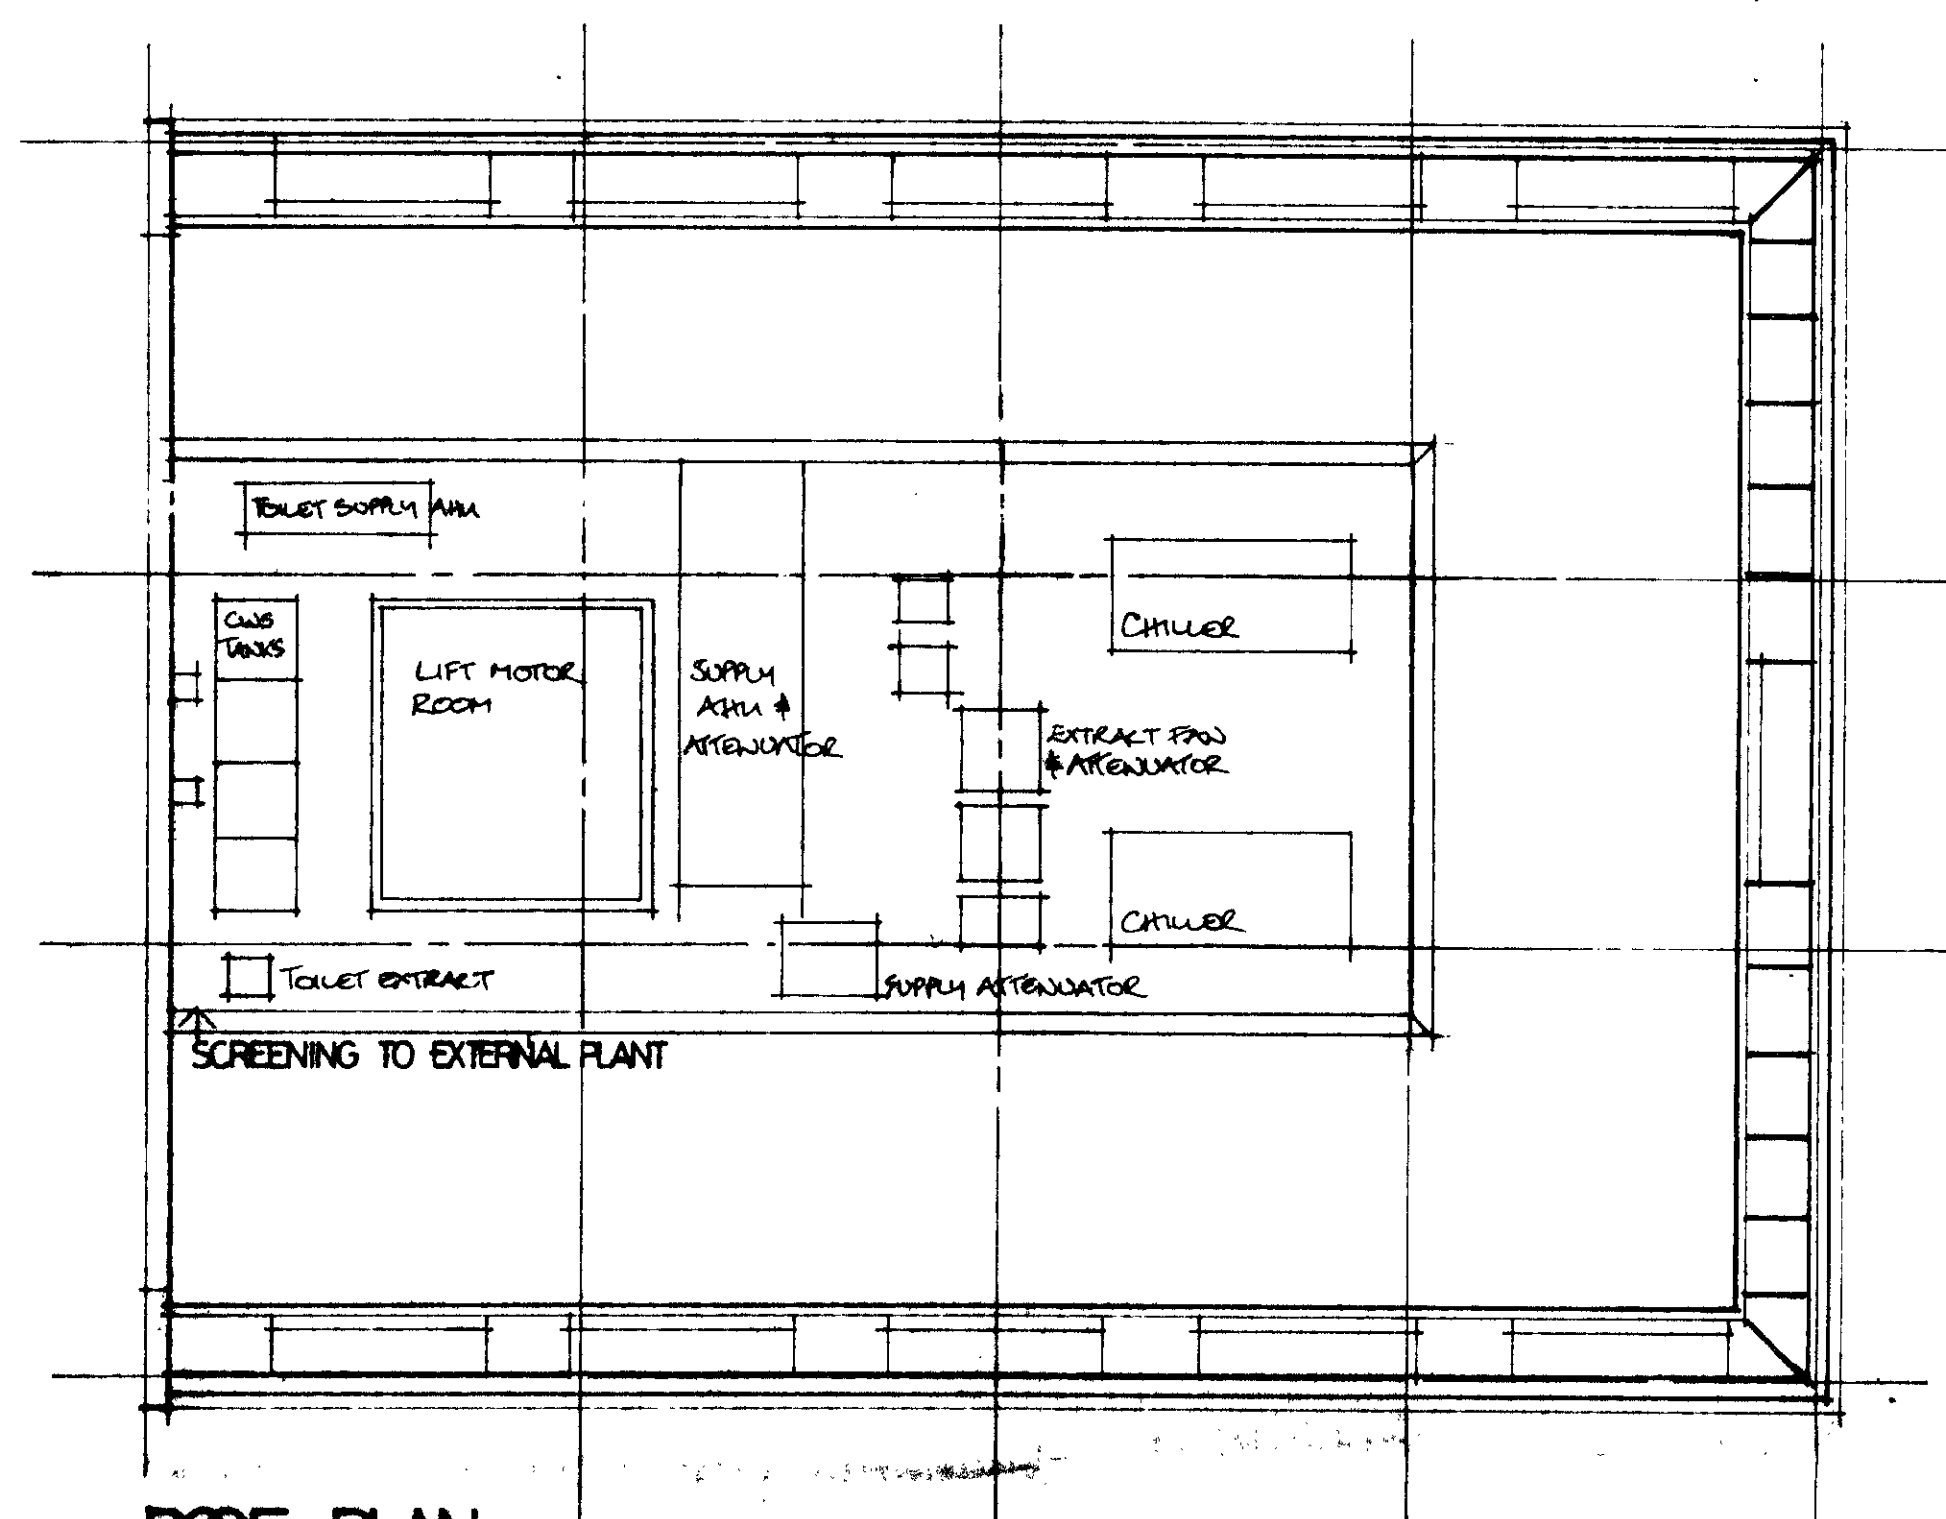

ROOF PLAN

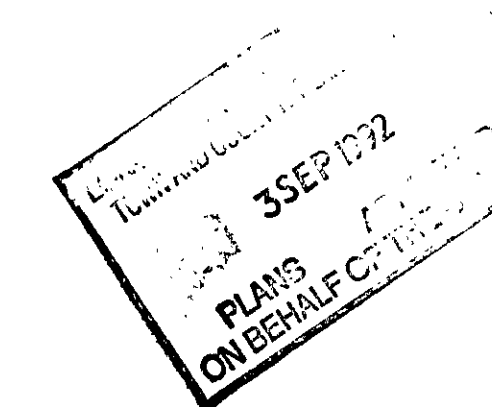


Revisions		Date
NICHOLSON PARTNERSHIP Beesons Yard, Bury Lane, Rickmansworth, Herts WD3 1DS Telephone: 0923 896178 Fax: 0923 896167		
Architects	Designers	Planners
Client LONDON BOROUGH OF CAMDEN VALUATION & ESTATES DIVISION		
Project 169 EUSTON ROAD		
Title ROOF PLAN		
Scale 1:100	Date DEC. 1989	
Drawn M.S.	Checked	
Drawing No. LON/649/44		Revision


Do not scale this drawing. Use figure dimensions only.
 Contractors are responsible for taking and checking site measurements.
 Design copyright is vested in the Architect from whom written
 consent must be obtained for copying or reproducing this drawing.

NOTES AND SCHEDULES

EUSTON ROAD

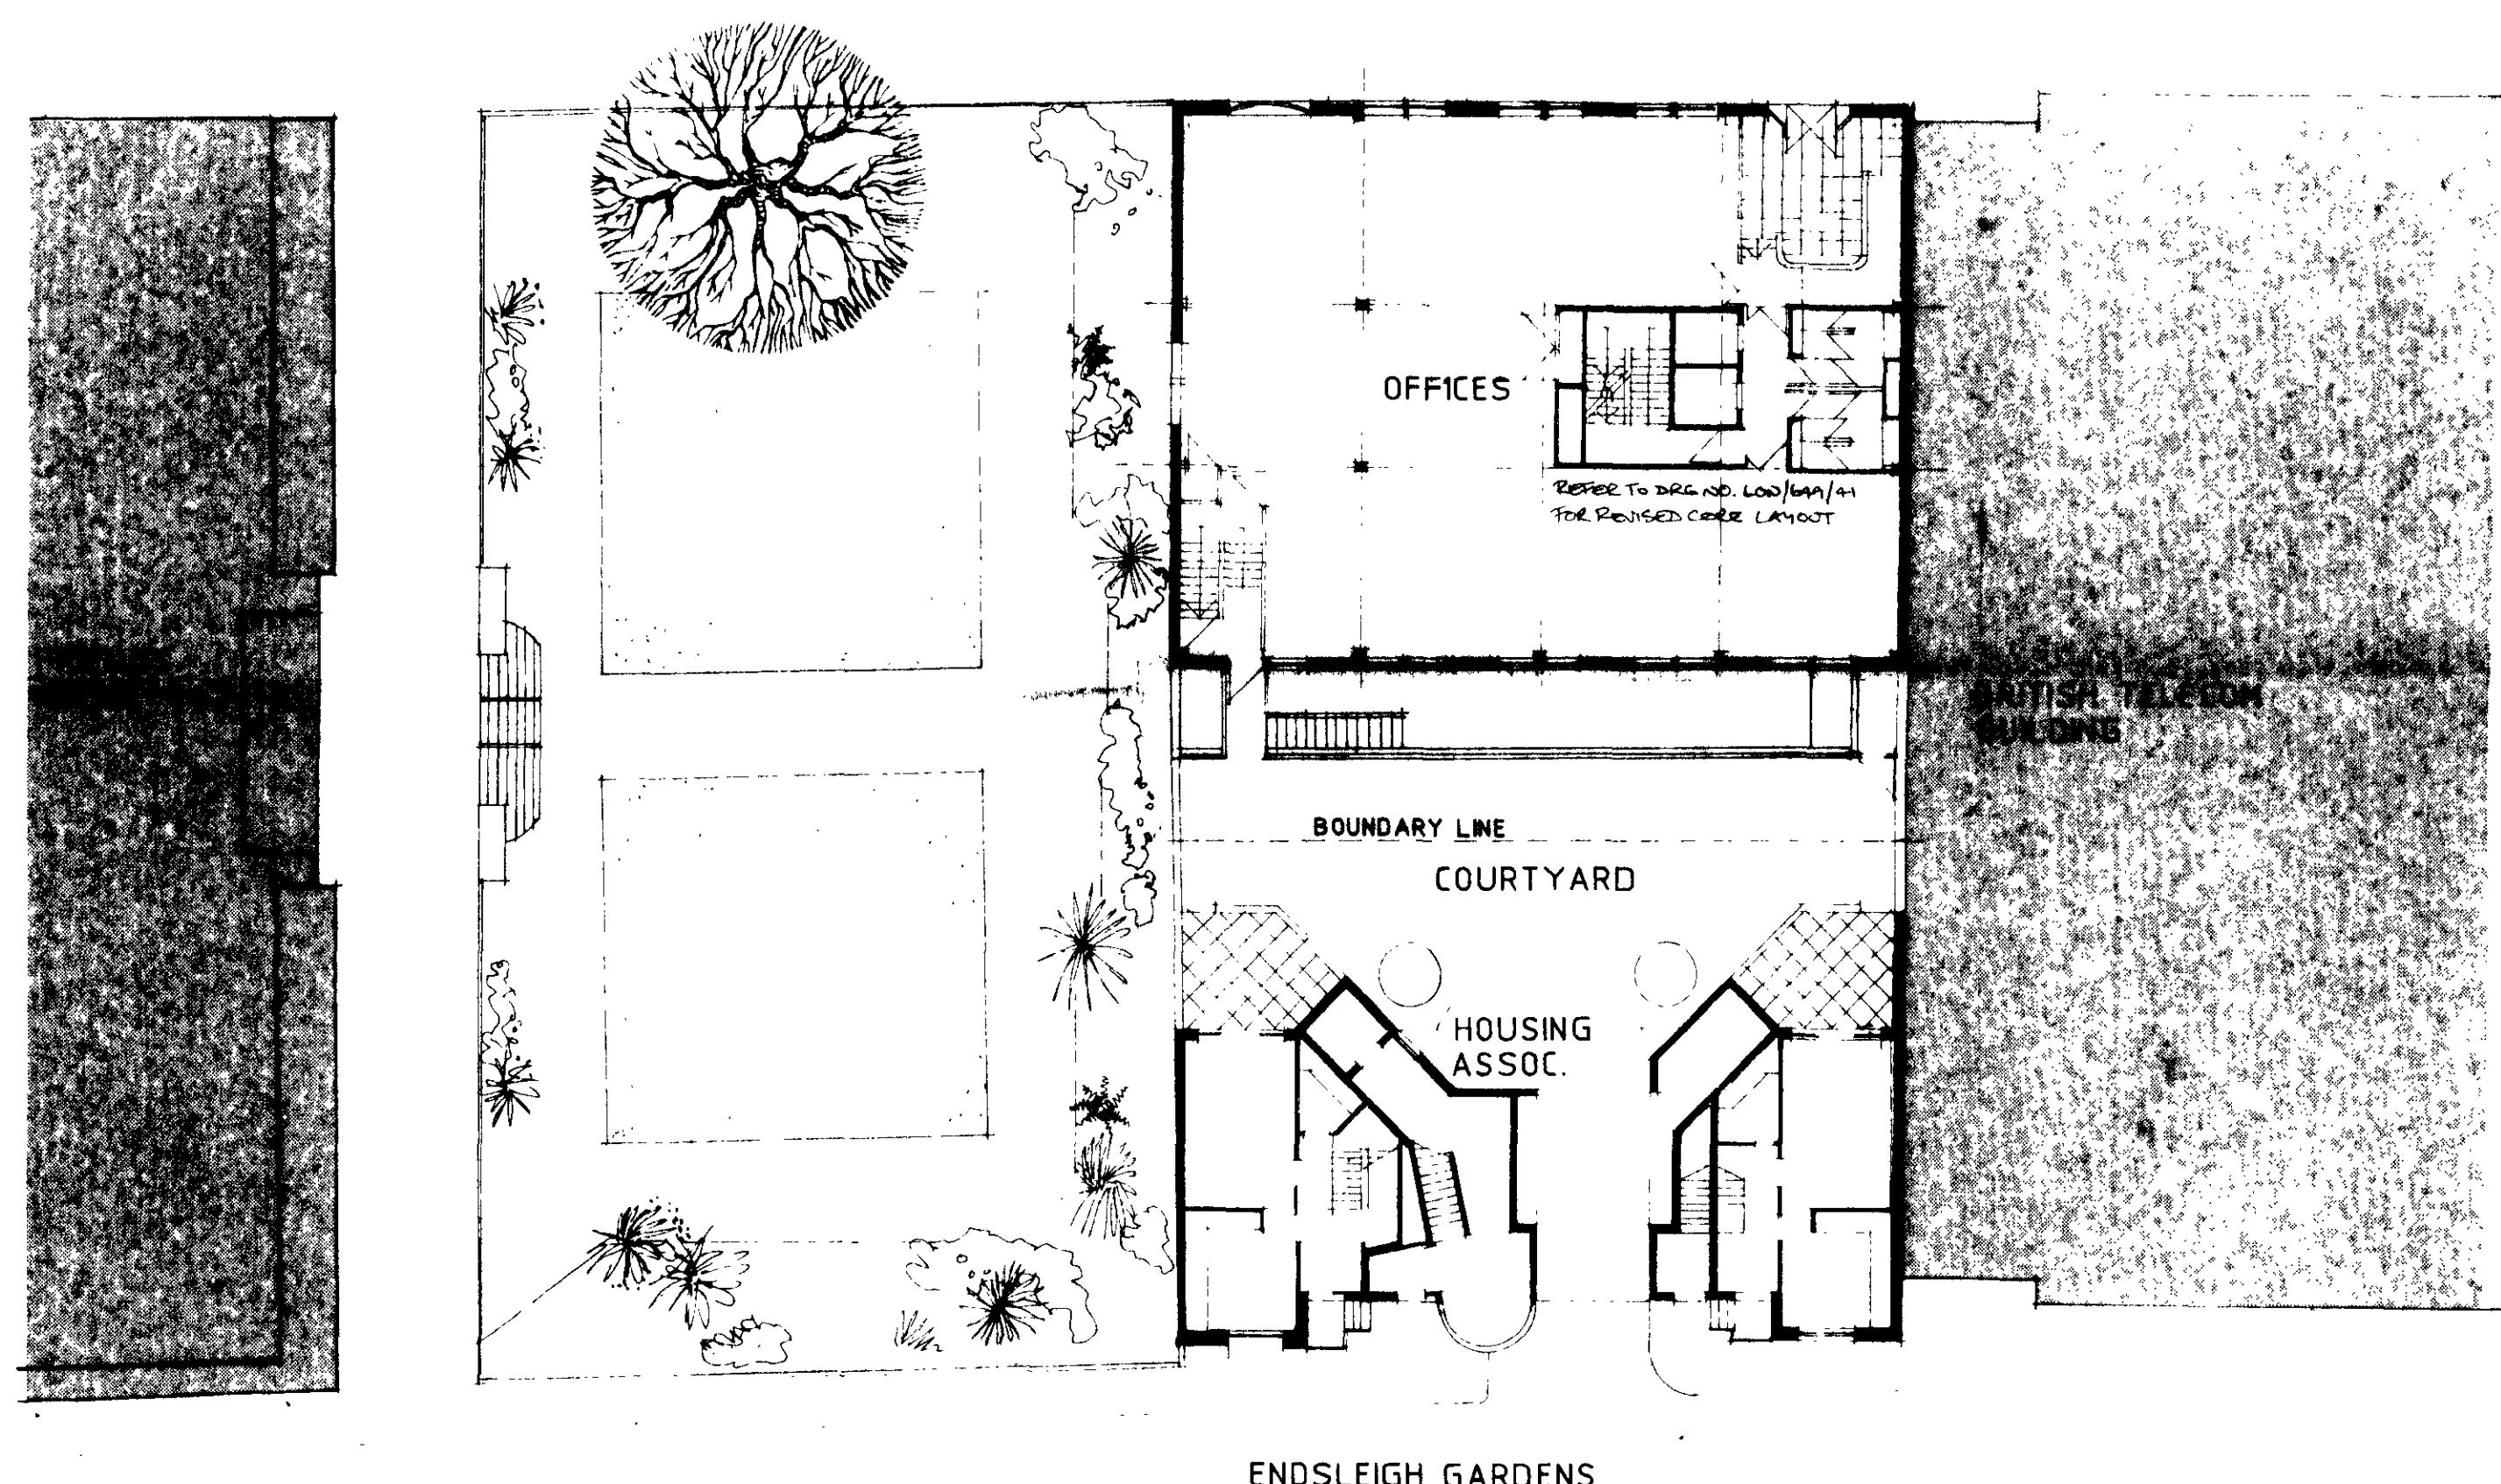

SITE LAYOUT 1:200

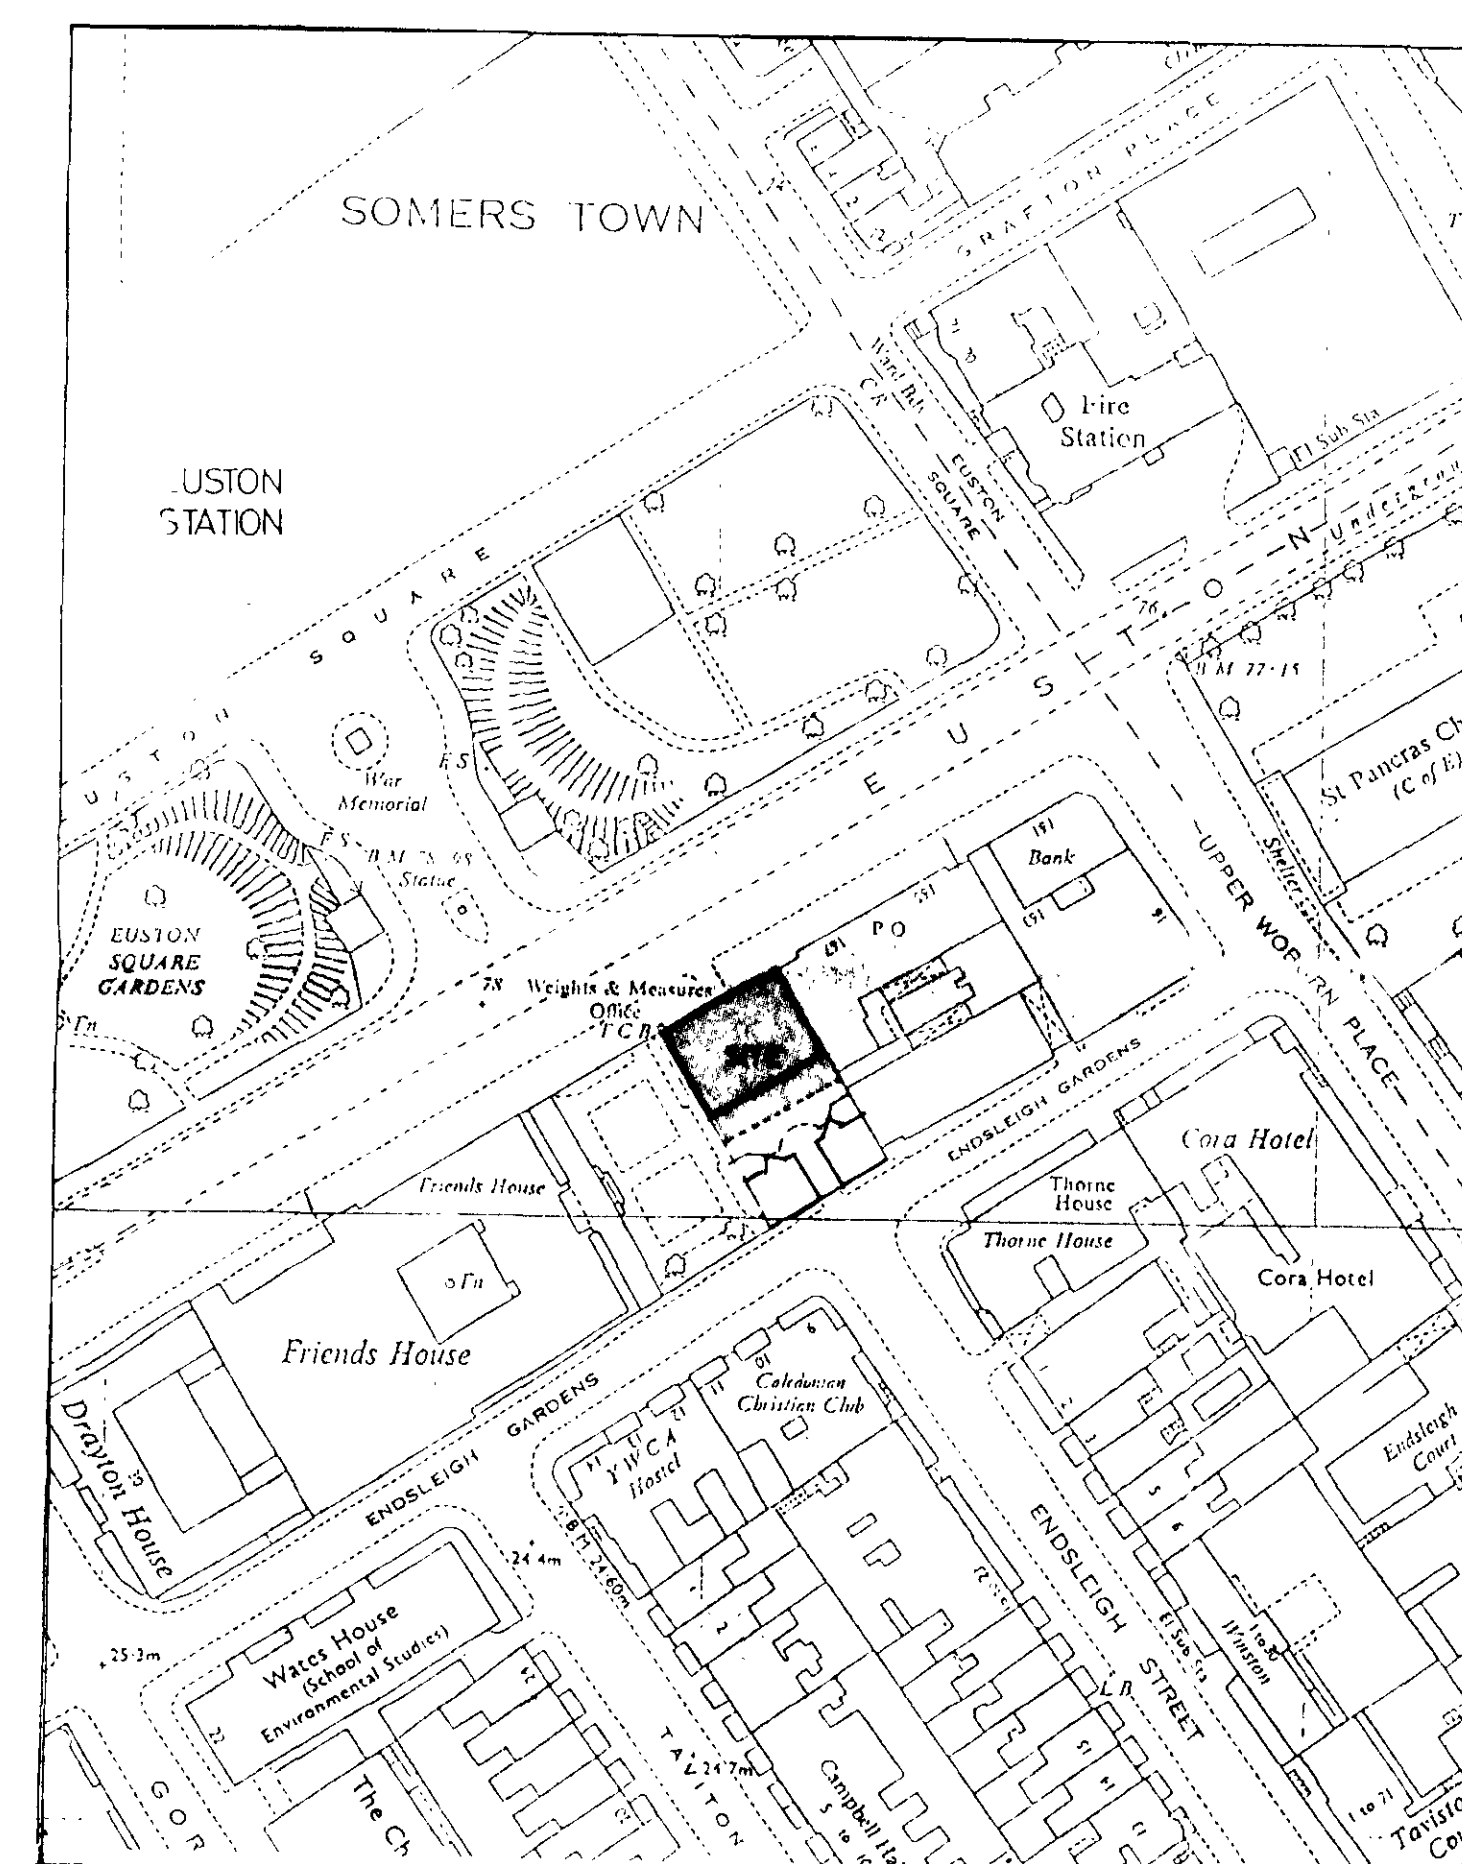

SITE LOCATION PLAN 1:1250



3 SEP 1989
 PLANS
 ON BEHALF OF THE
 LONDON BOROUGH OF CAMDEN

Letter	Revisions	Date
NICHOLSON PARTNERSHIP Beesons Yard, Bury Lane, Rickmansworth, Herts WD3 1DS Telephone: 0923 896178 Fax: 0923 896167		
Architects	Designers	Planners

LONDON BOROUGH OF CAMDEN VALUATION & ESTATES DIVISION	
169 EUSTON ROAD	
SITE LAYOUT, SITE LOCATION PLAN	
Scale	Date
1:200, 1:1250	NOV. 1989
Drawn	Checked
J.B.	
Drawing No	Revision
LON/649/43	



FRONT ELEVATION

METAL FACED PANELS
TO MATCH ADJACENT
BUILDING
COLOUR COATED GLAZING
SYSTEM.


FACING BRICKWORK
TO MATCH ADJACENT
BUILDING

STONE DRESSING

CURVED WINDOW
FEATURE



REAR ELEVATION

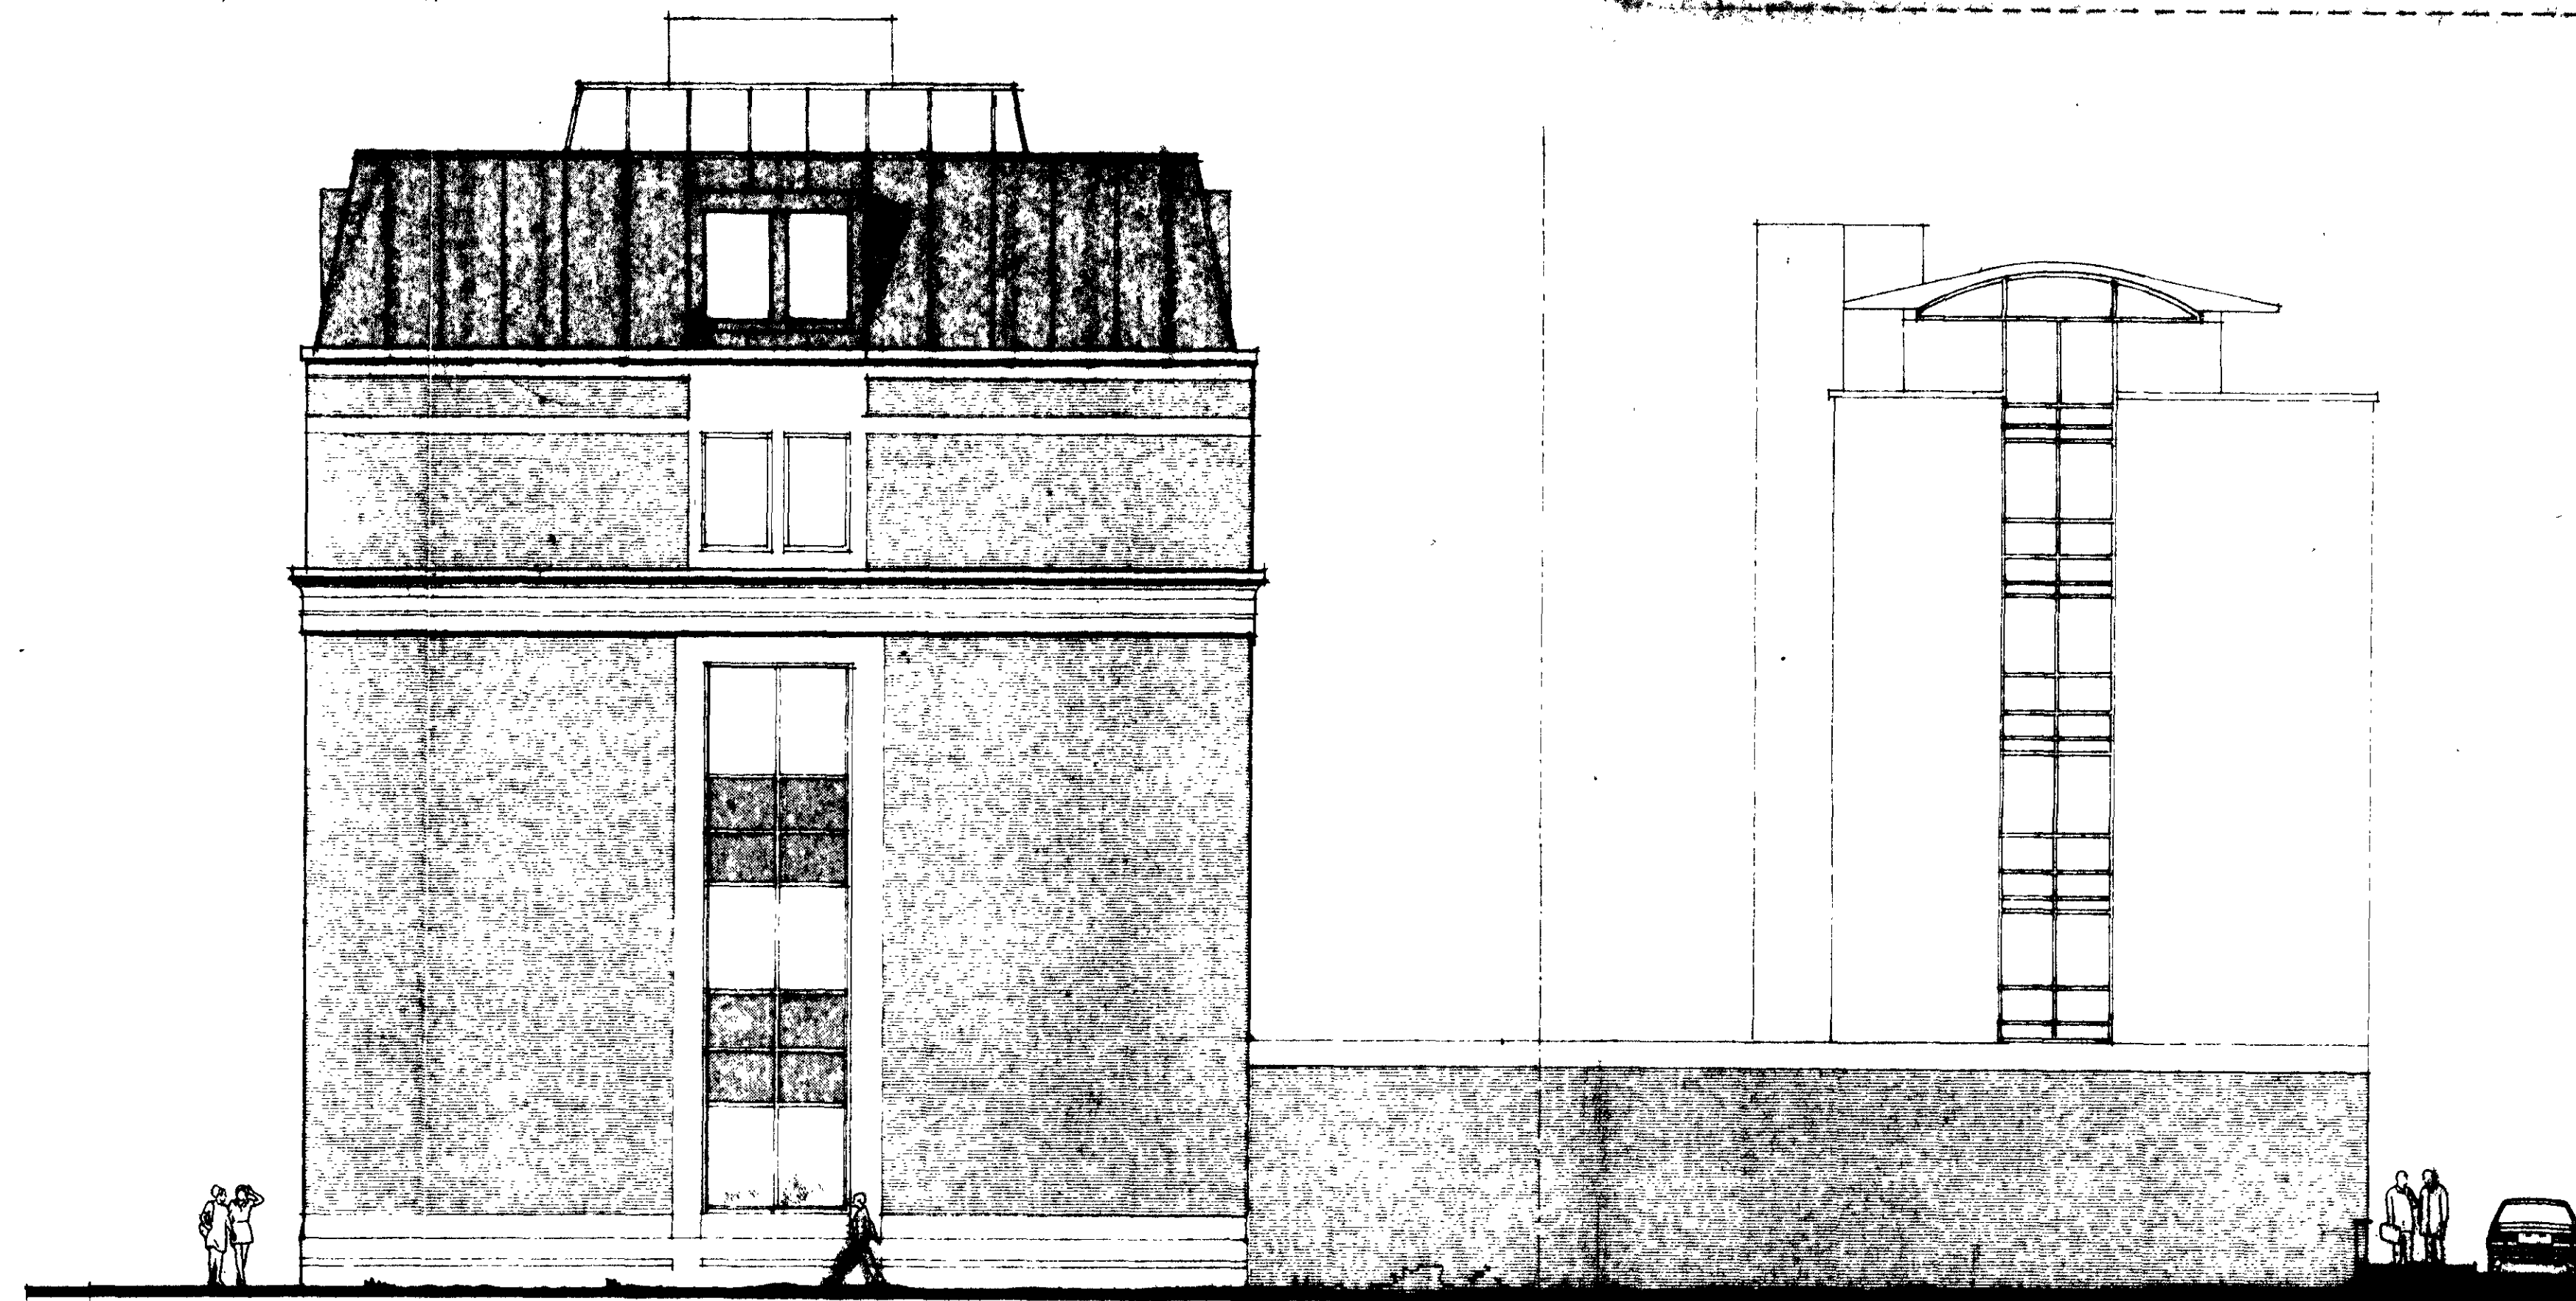


SIDE ELEVATION

BOUNDARY
LINE

Do not scale this drawing. Use figured dimensions only.
Contractors are responsible for taking and checking site measurements.
Design copyright is vested in the Architect from whom written
consent must be obtained for copying or reproducing this drawing.

NOTES AND SCHEDULES

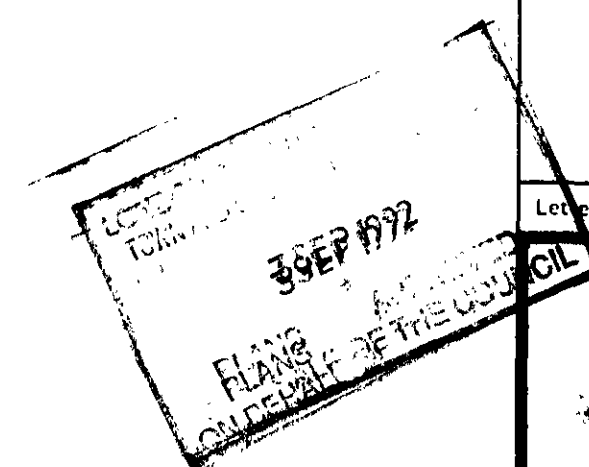

Client	Revisions	Date
NICHOLSON		
Beesons Yard, Bury Lane, Rickmansworth, Herts WD3 1DS Telephone: 0923 896178 Fax: 0923 896167		
Architects	Designers	Planners

Client	
LONDON BOROUGH OF CAMDEN VALUATION & ESTATES DIVISION	
Project	
169 EUSTON ROAD	
Title	
ELEVATIONS	
Scale	Date
1:100	NOV. 1989
Drawn	Checked
J.B.	
Drawing No	Revision
LON/649/42	





A-A

A-A

Do not scale this drawing. Use figured dimensions only.
Contractors are responsible for taking and checking site measurements.
Design copyright is vested in the Architect from whom written
consent must be obtained for copying or reproducing this drawing.

NOTES AND SCHEDULES

22.350

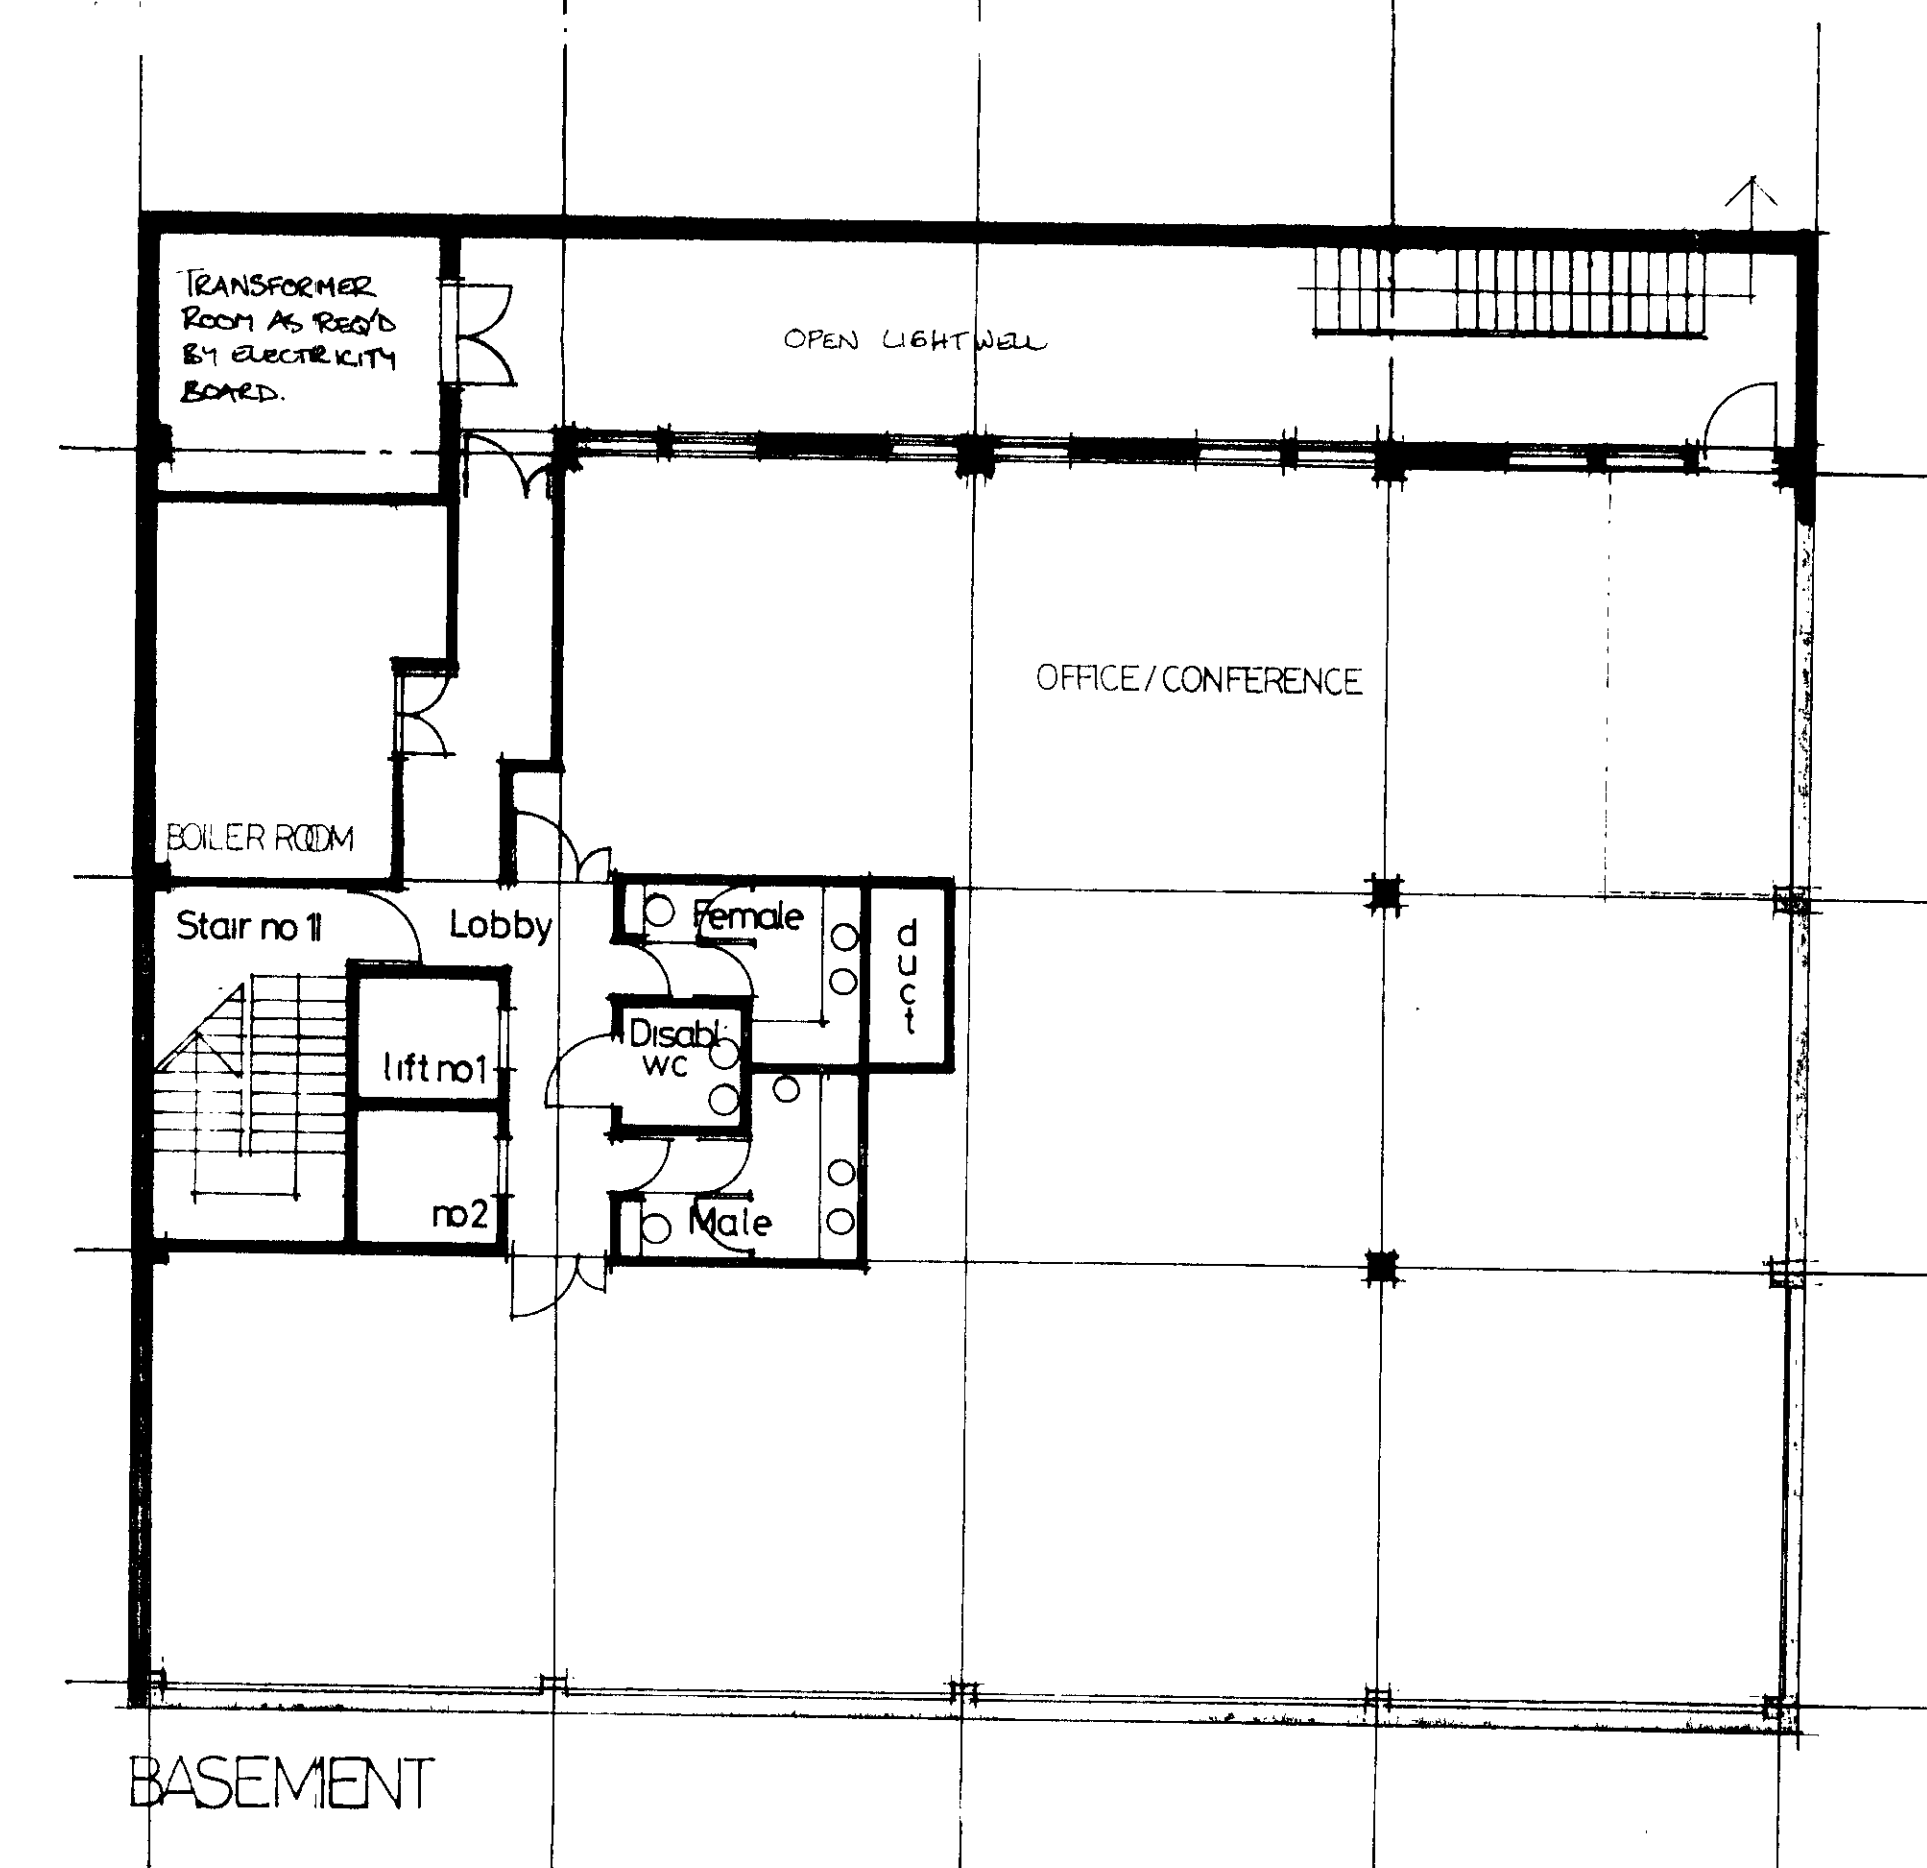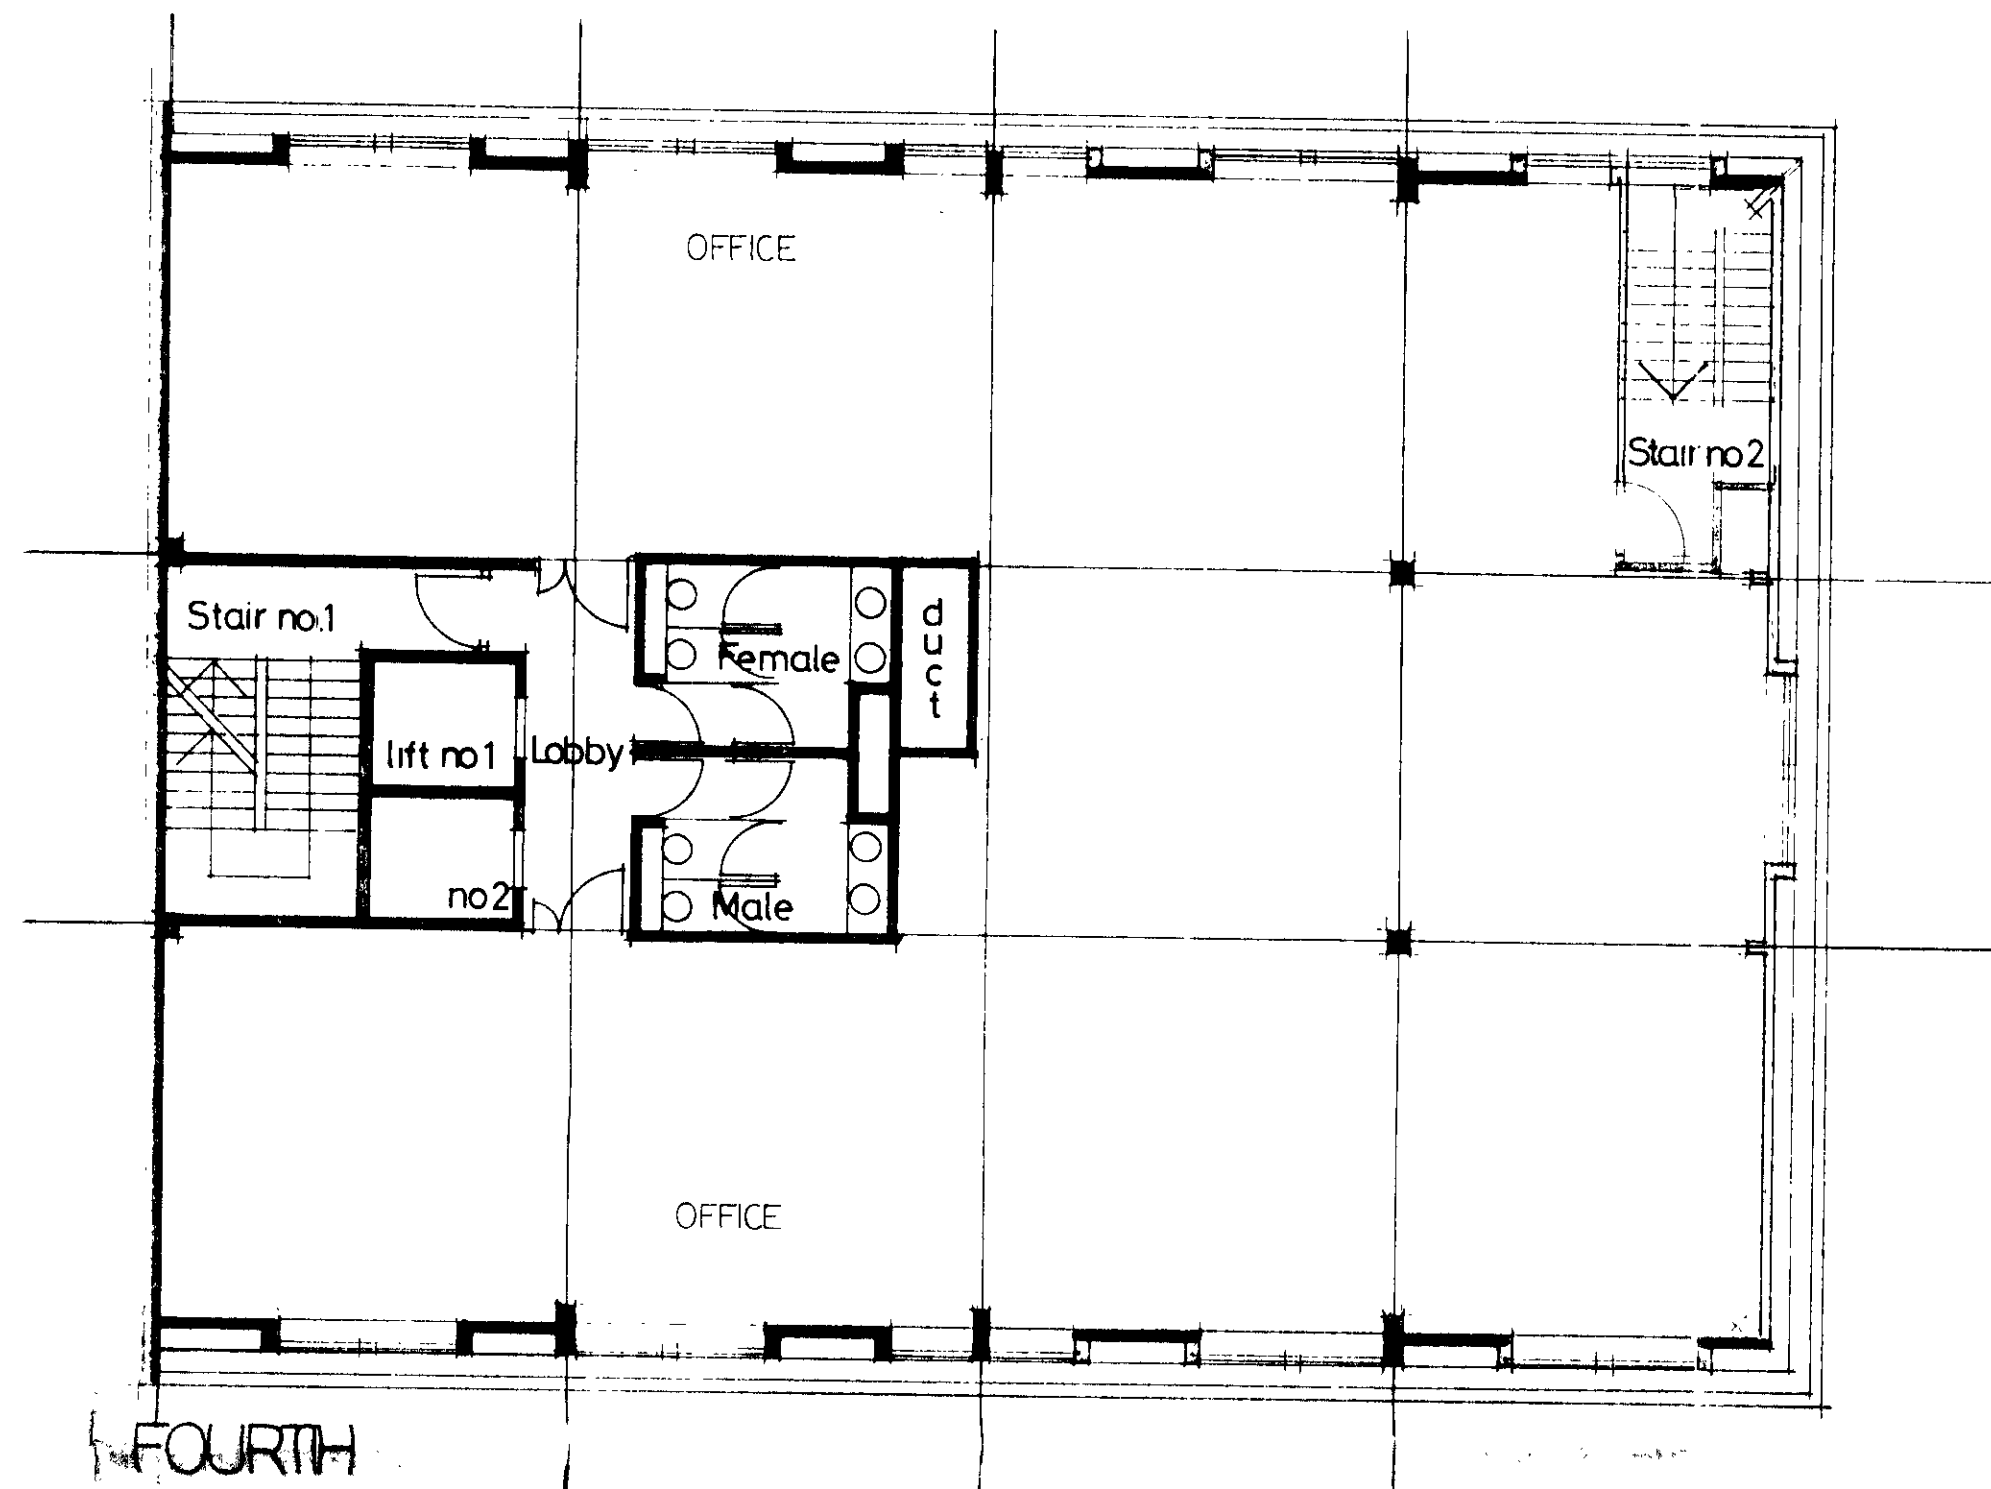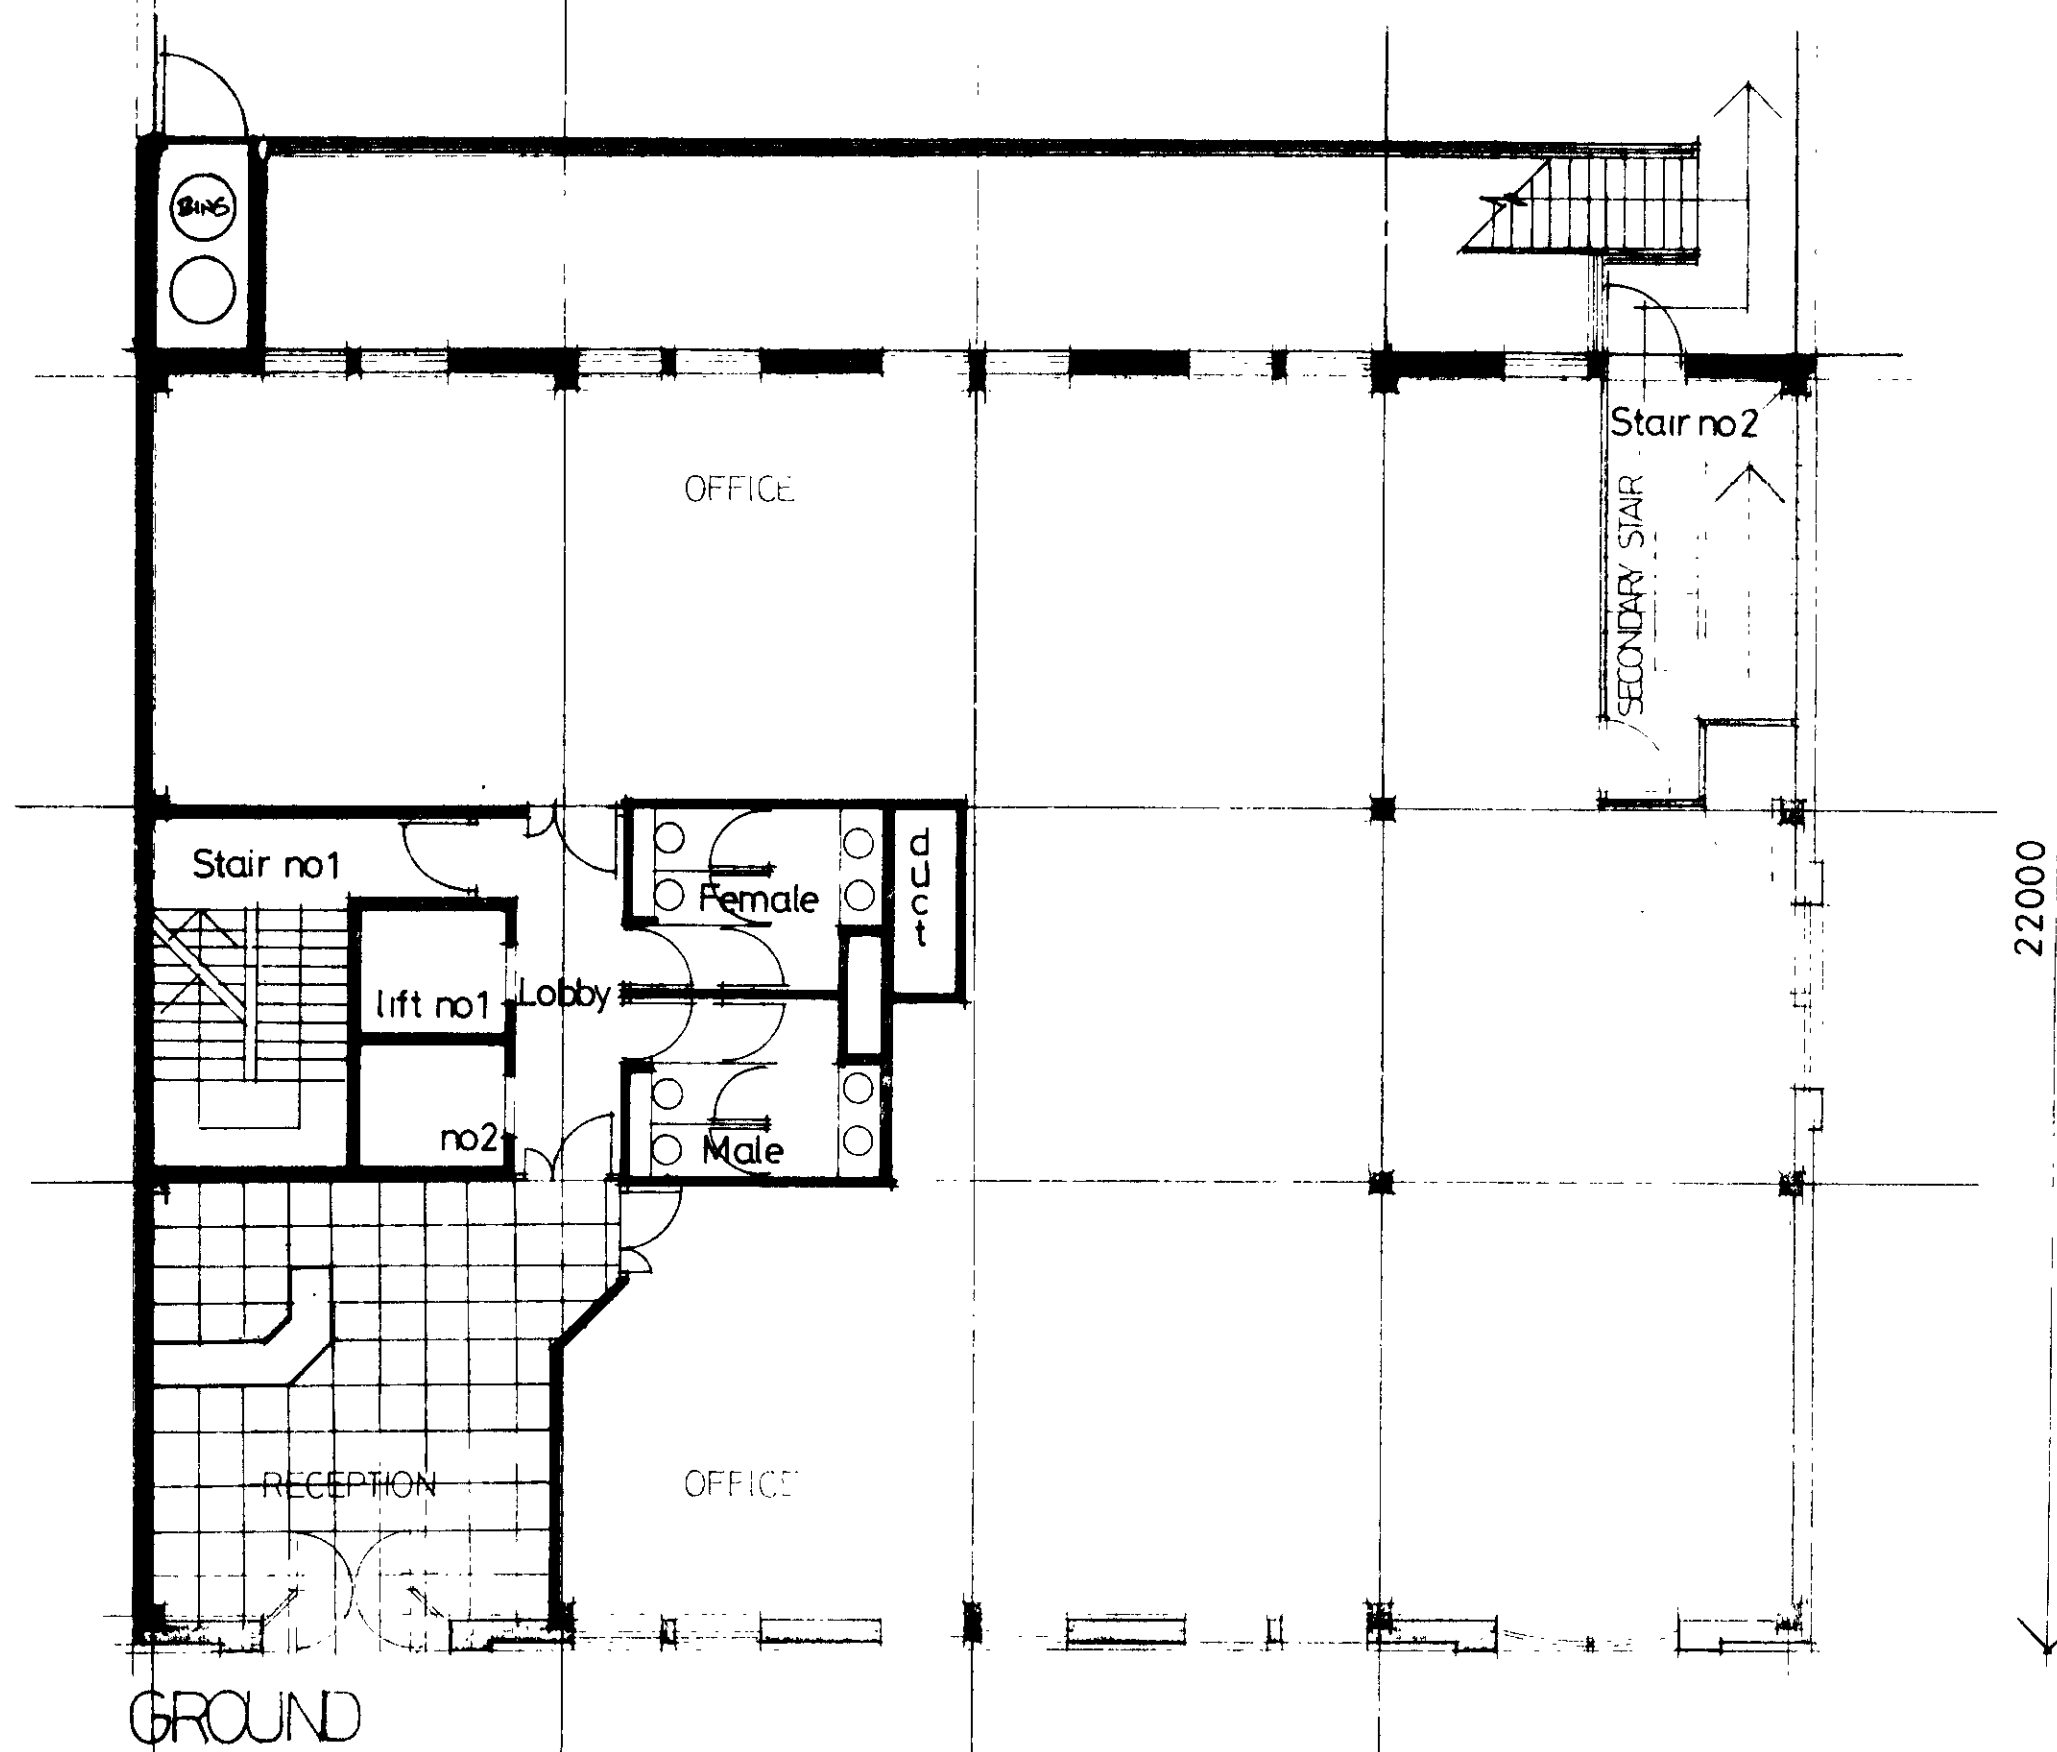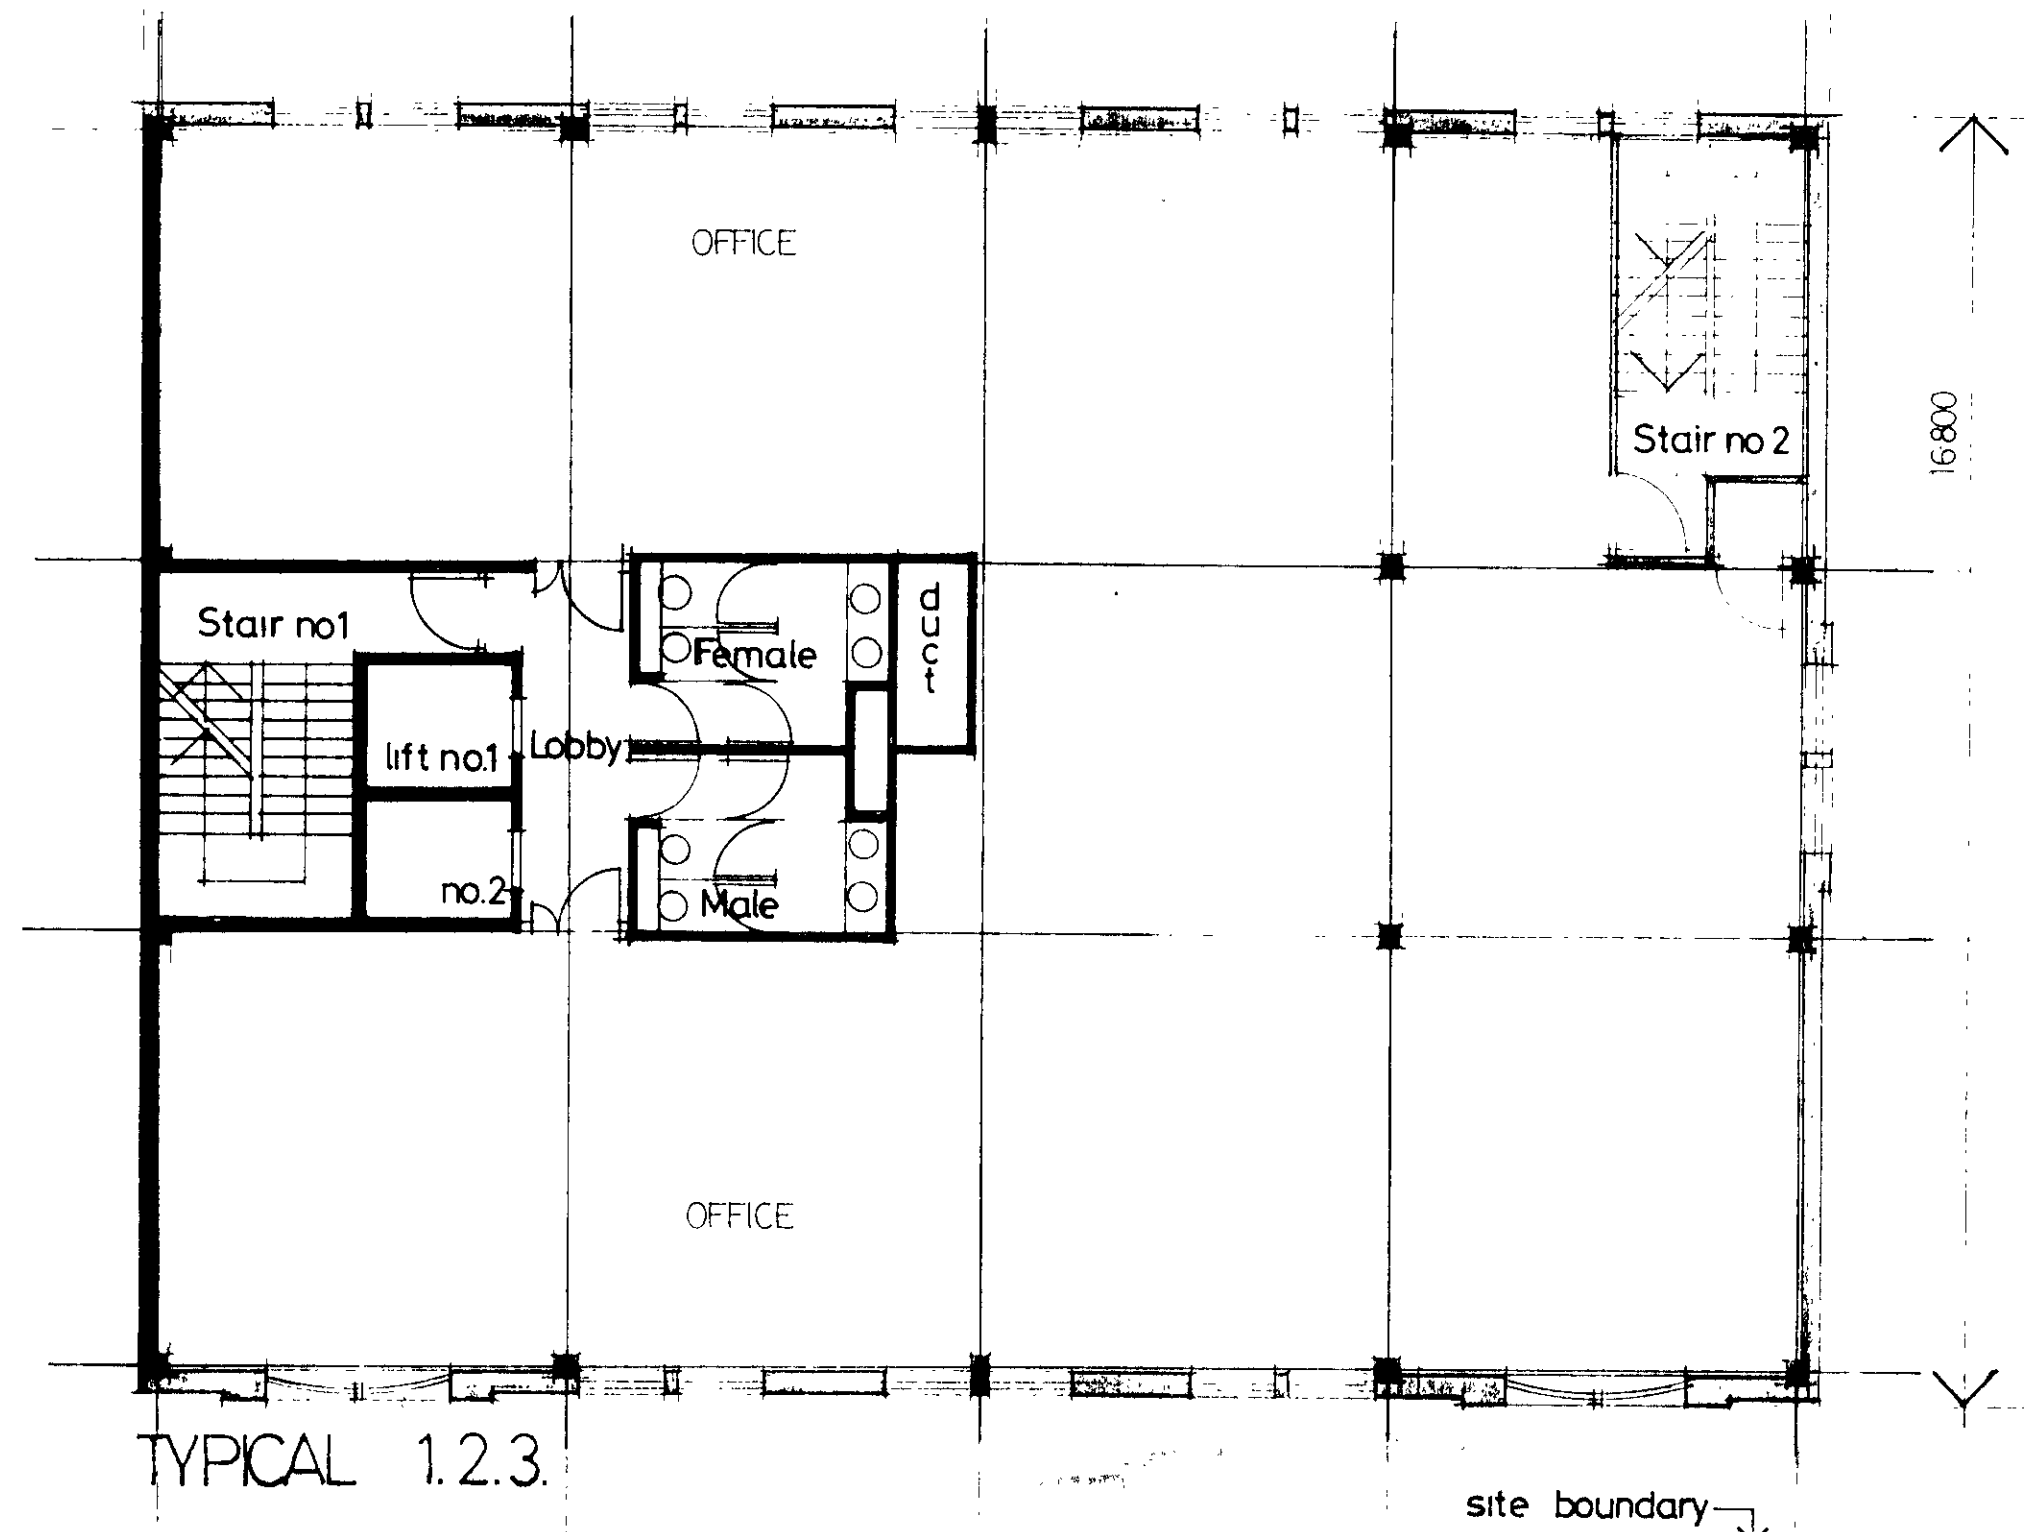

LONDON BOROUGH OF CAMDEN
VALUATION & ESTATES DIVISION
3 SEP 1992
PLANS APPROVED
ON BEHALF OF THE COUNCIL

Letter	Revision	Date
NICHOLSON PARTNERSHIP Beesons Yard, Bury Lane, Rickmansworth, Herts WD3 1DS Telephone: 0923 896178 Fax: 0923 896167 Architects Engineers Planners		

LONDON BOROUGH OF CAMDEN
VALUATION & ESTATES DIVISION

Project
169 ELUSTON ROAD


Title
PLANS

Scale 1:100	Date NOVEMBER 89
Drawn Mhs	Checked

Drawing No. LON/649/41	Revision
---------------------------	----------

Do not scale this drawing. Use figured dimensions only.
Contractors are responsible for taking and checking site measurements.
Design copyright is vested in the Architect from whom written
consent must be obtained for copying or reproducing this drawing.

NOTES AND SCHEDULES

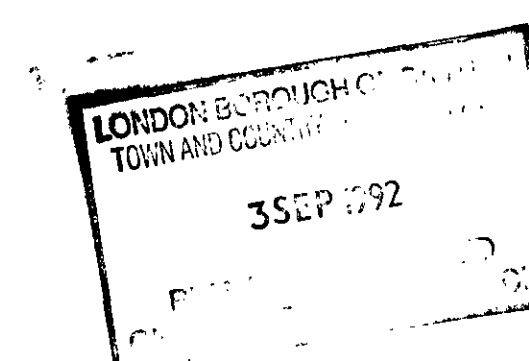

Letter	Revisions	Date
--------	-----------	------

NICHOLSON
PARTNERSHIP

Beesons Yard, Bury Lane,
Rickmansworth, Herts WD3 1DS
Telephone: 0923 896178
Fax: 0923 896167

Architects Designers Planners

Client

**LONDON BOROUGH OF CAMDEN
VALUATION & ESTATES DIVISION**

Project
169 EUSTON ROAD

Title
SECTION

Scale	Date
1:100	NOV. 1989

Drawn	Checked
J.B.	

Drawing No	Revision
LON/649/ 40	

