




Section A-A

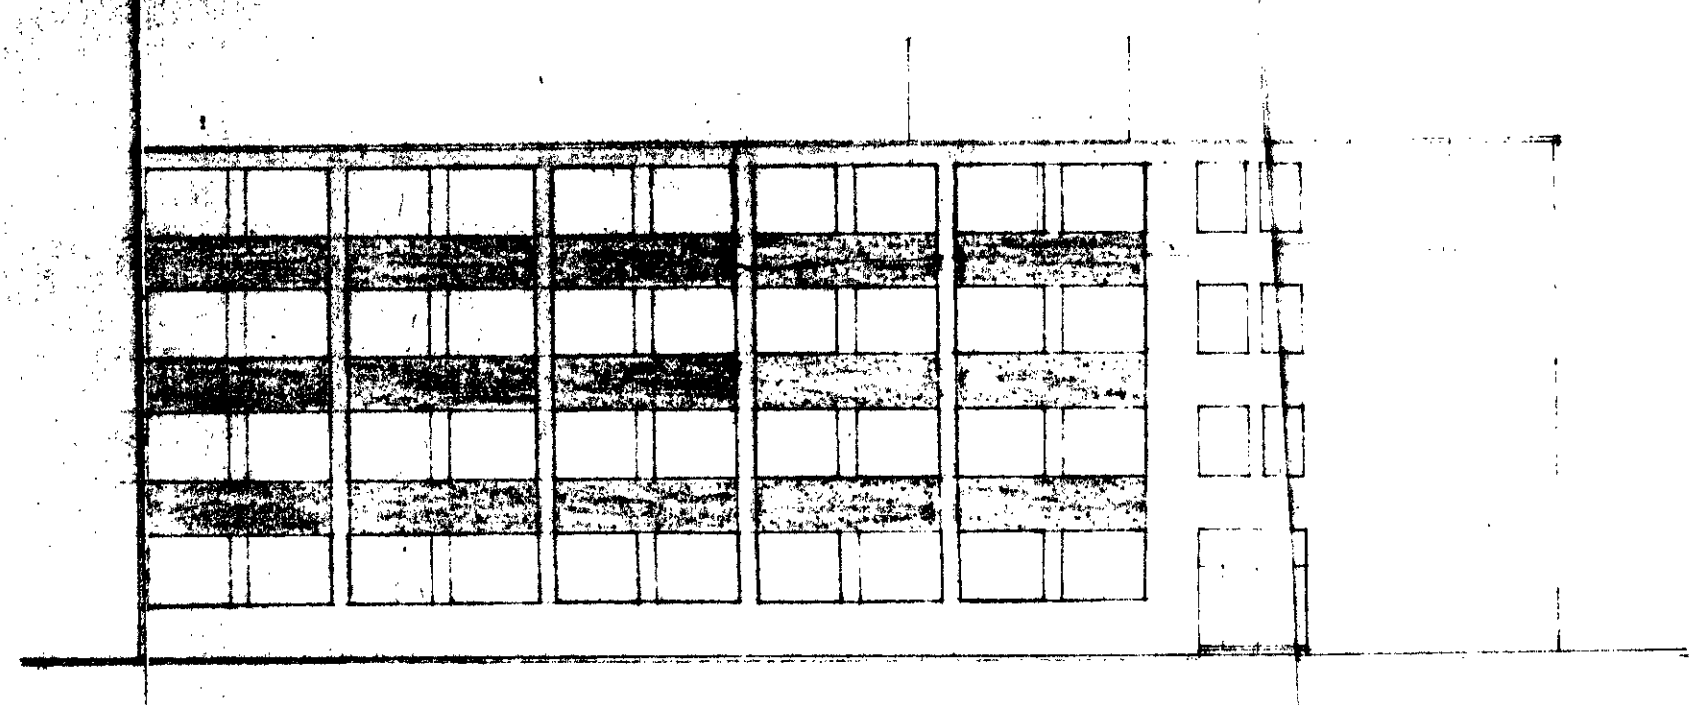


Elevation to Melton Street

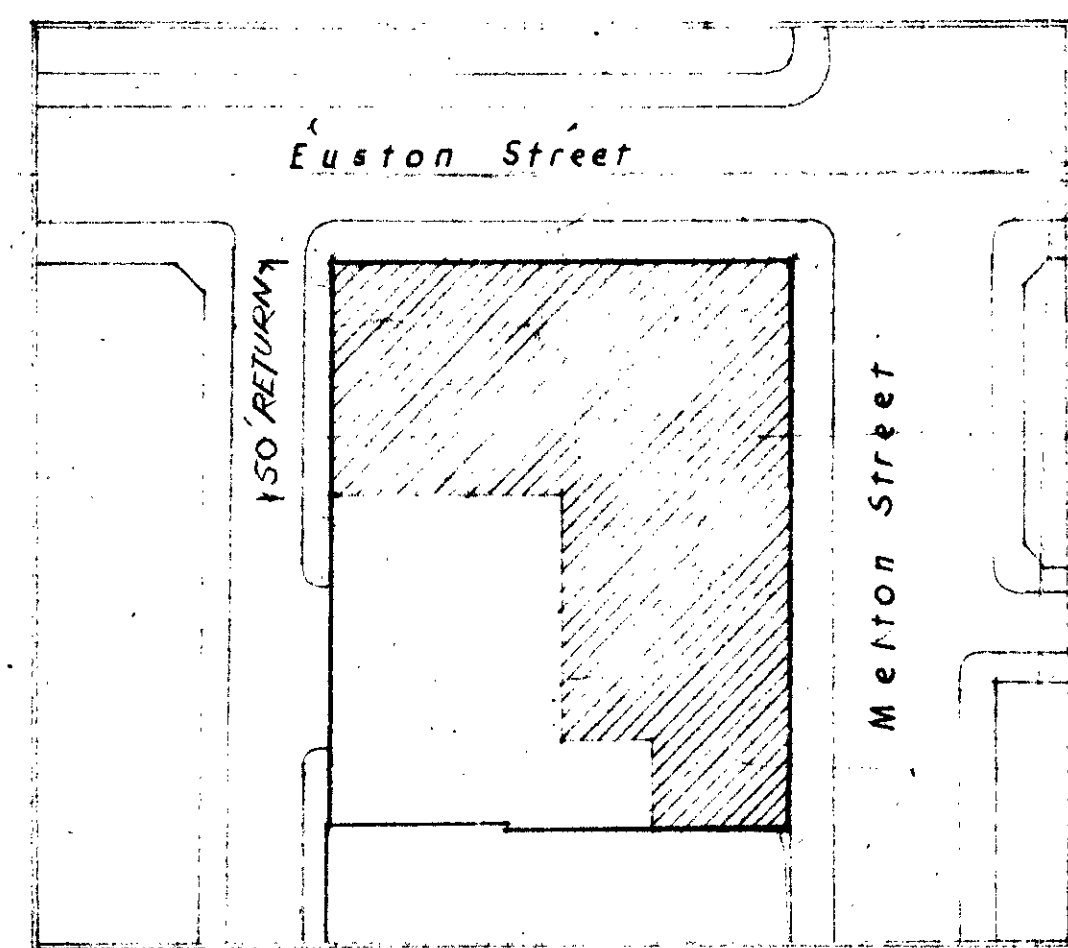

Site plan (1:500)

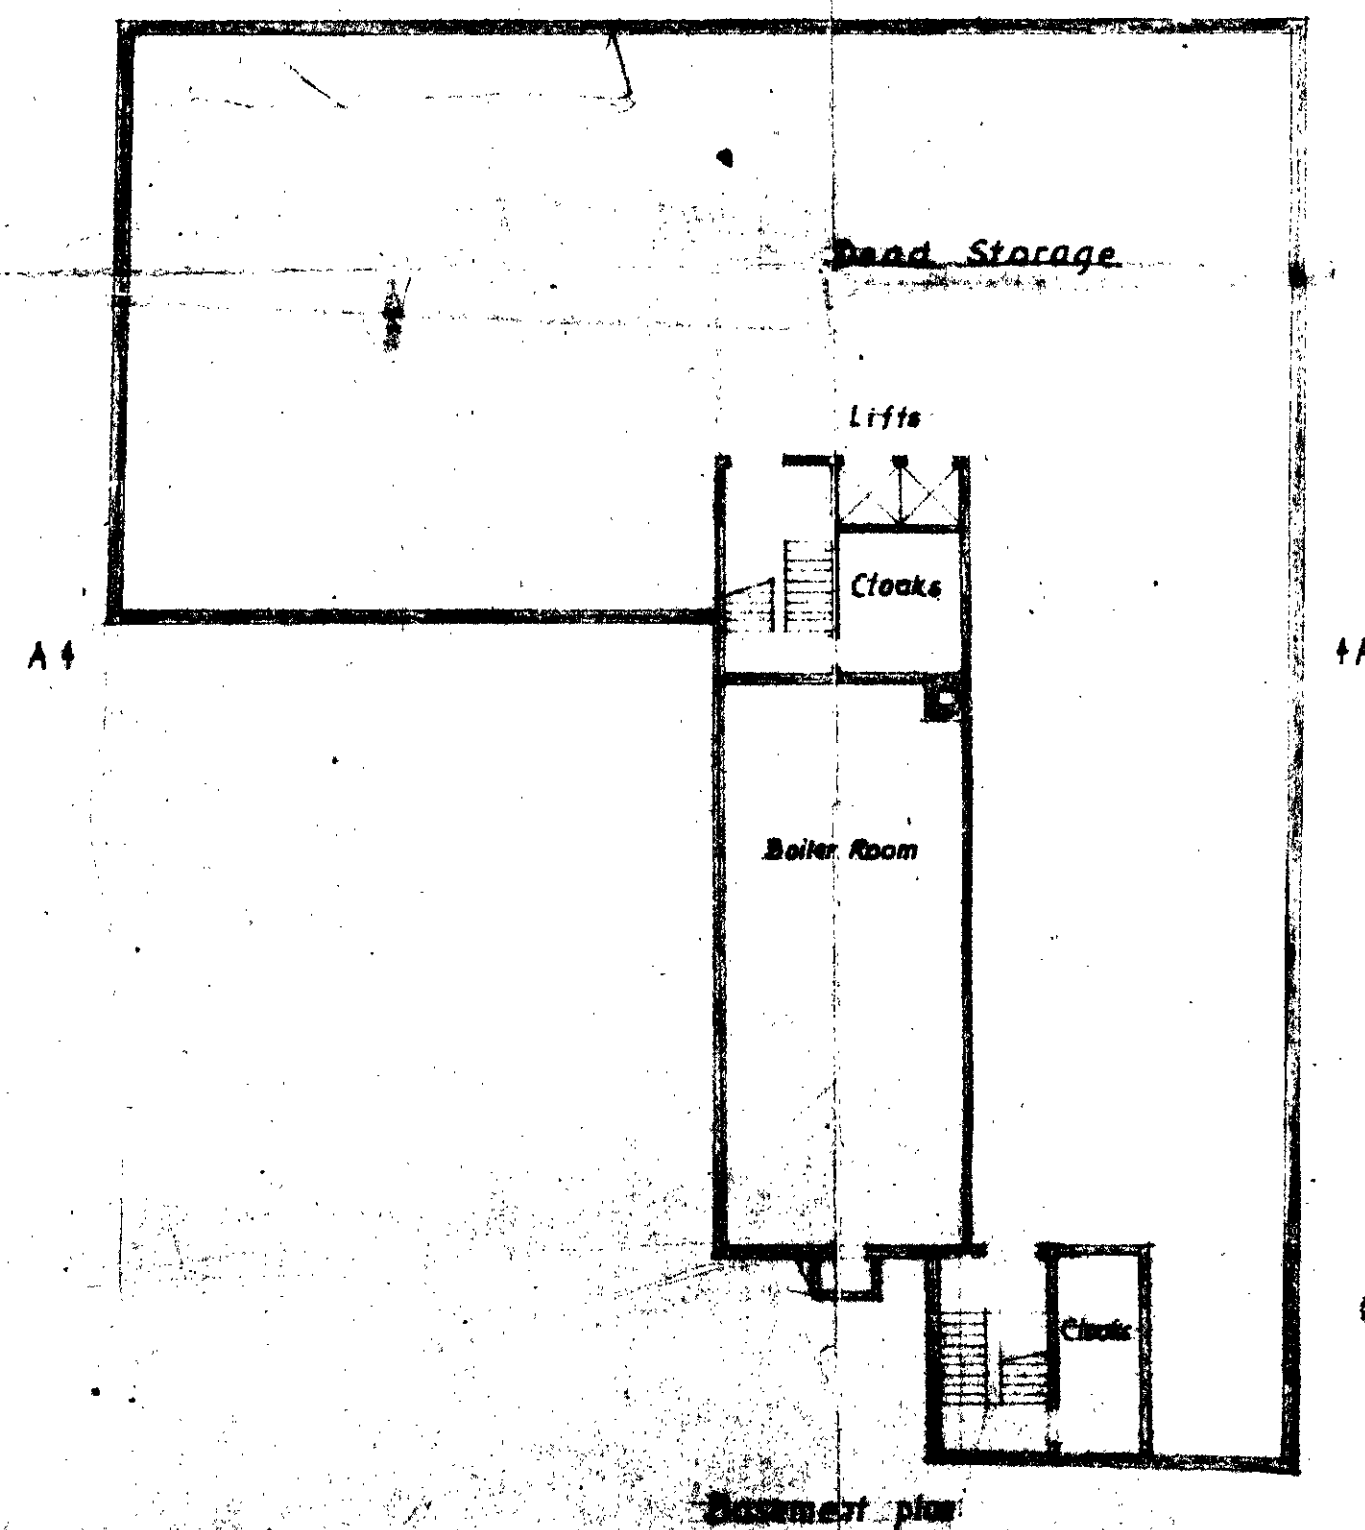

Basement plan

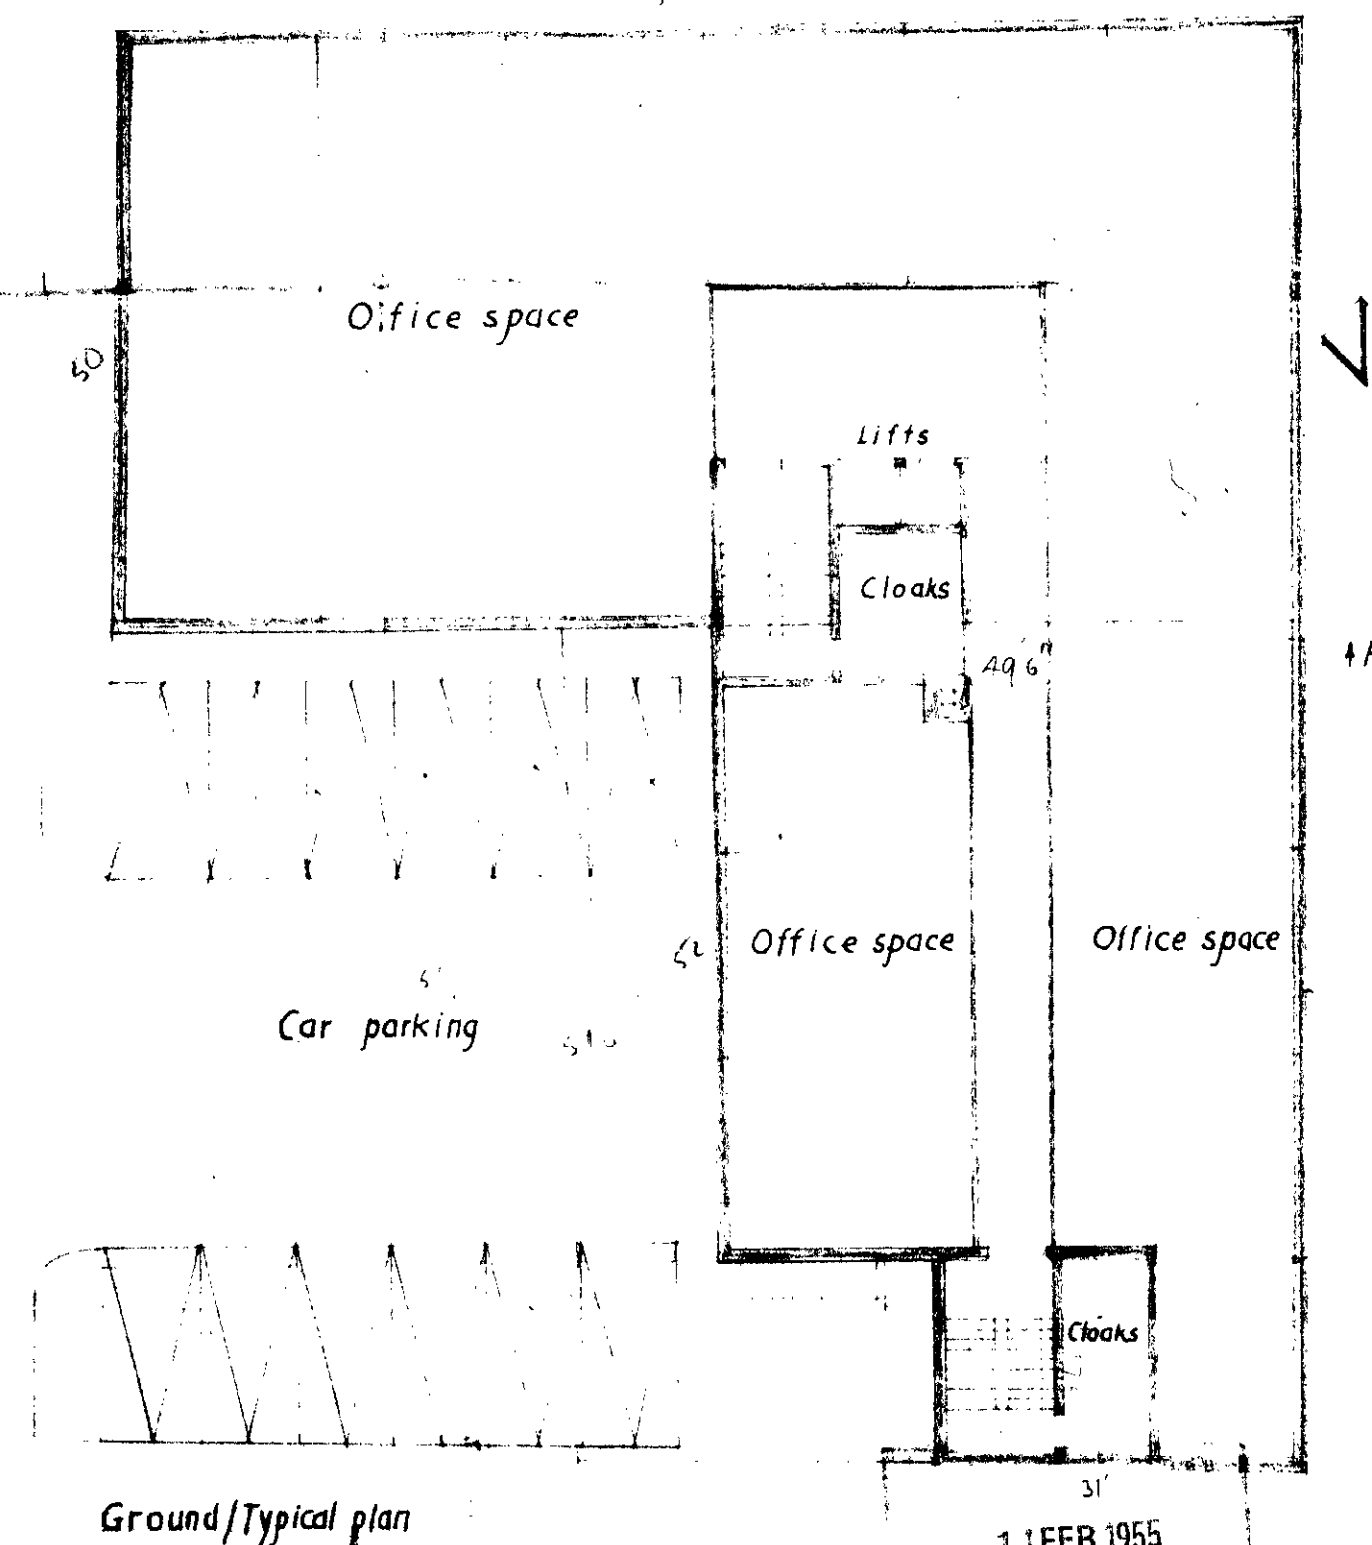

Ground/Typical plan

16150

11 FEB 1955

COMMITTEE

Dwg. No. ES/3 RGC
 Nov. 1954 Size 27x17"
 Scale - 1/16" to 1"

EUSTON STREET
 BASEMENT SCHEME

Guy Morgan & Partners
 FFRIBA A1 StructE
 LONDON SW1