


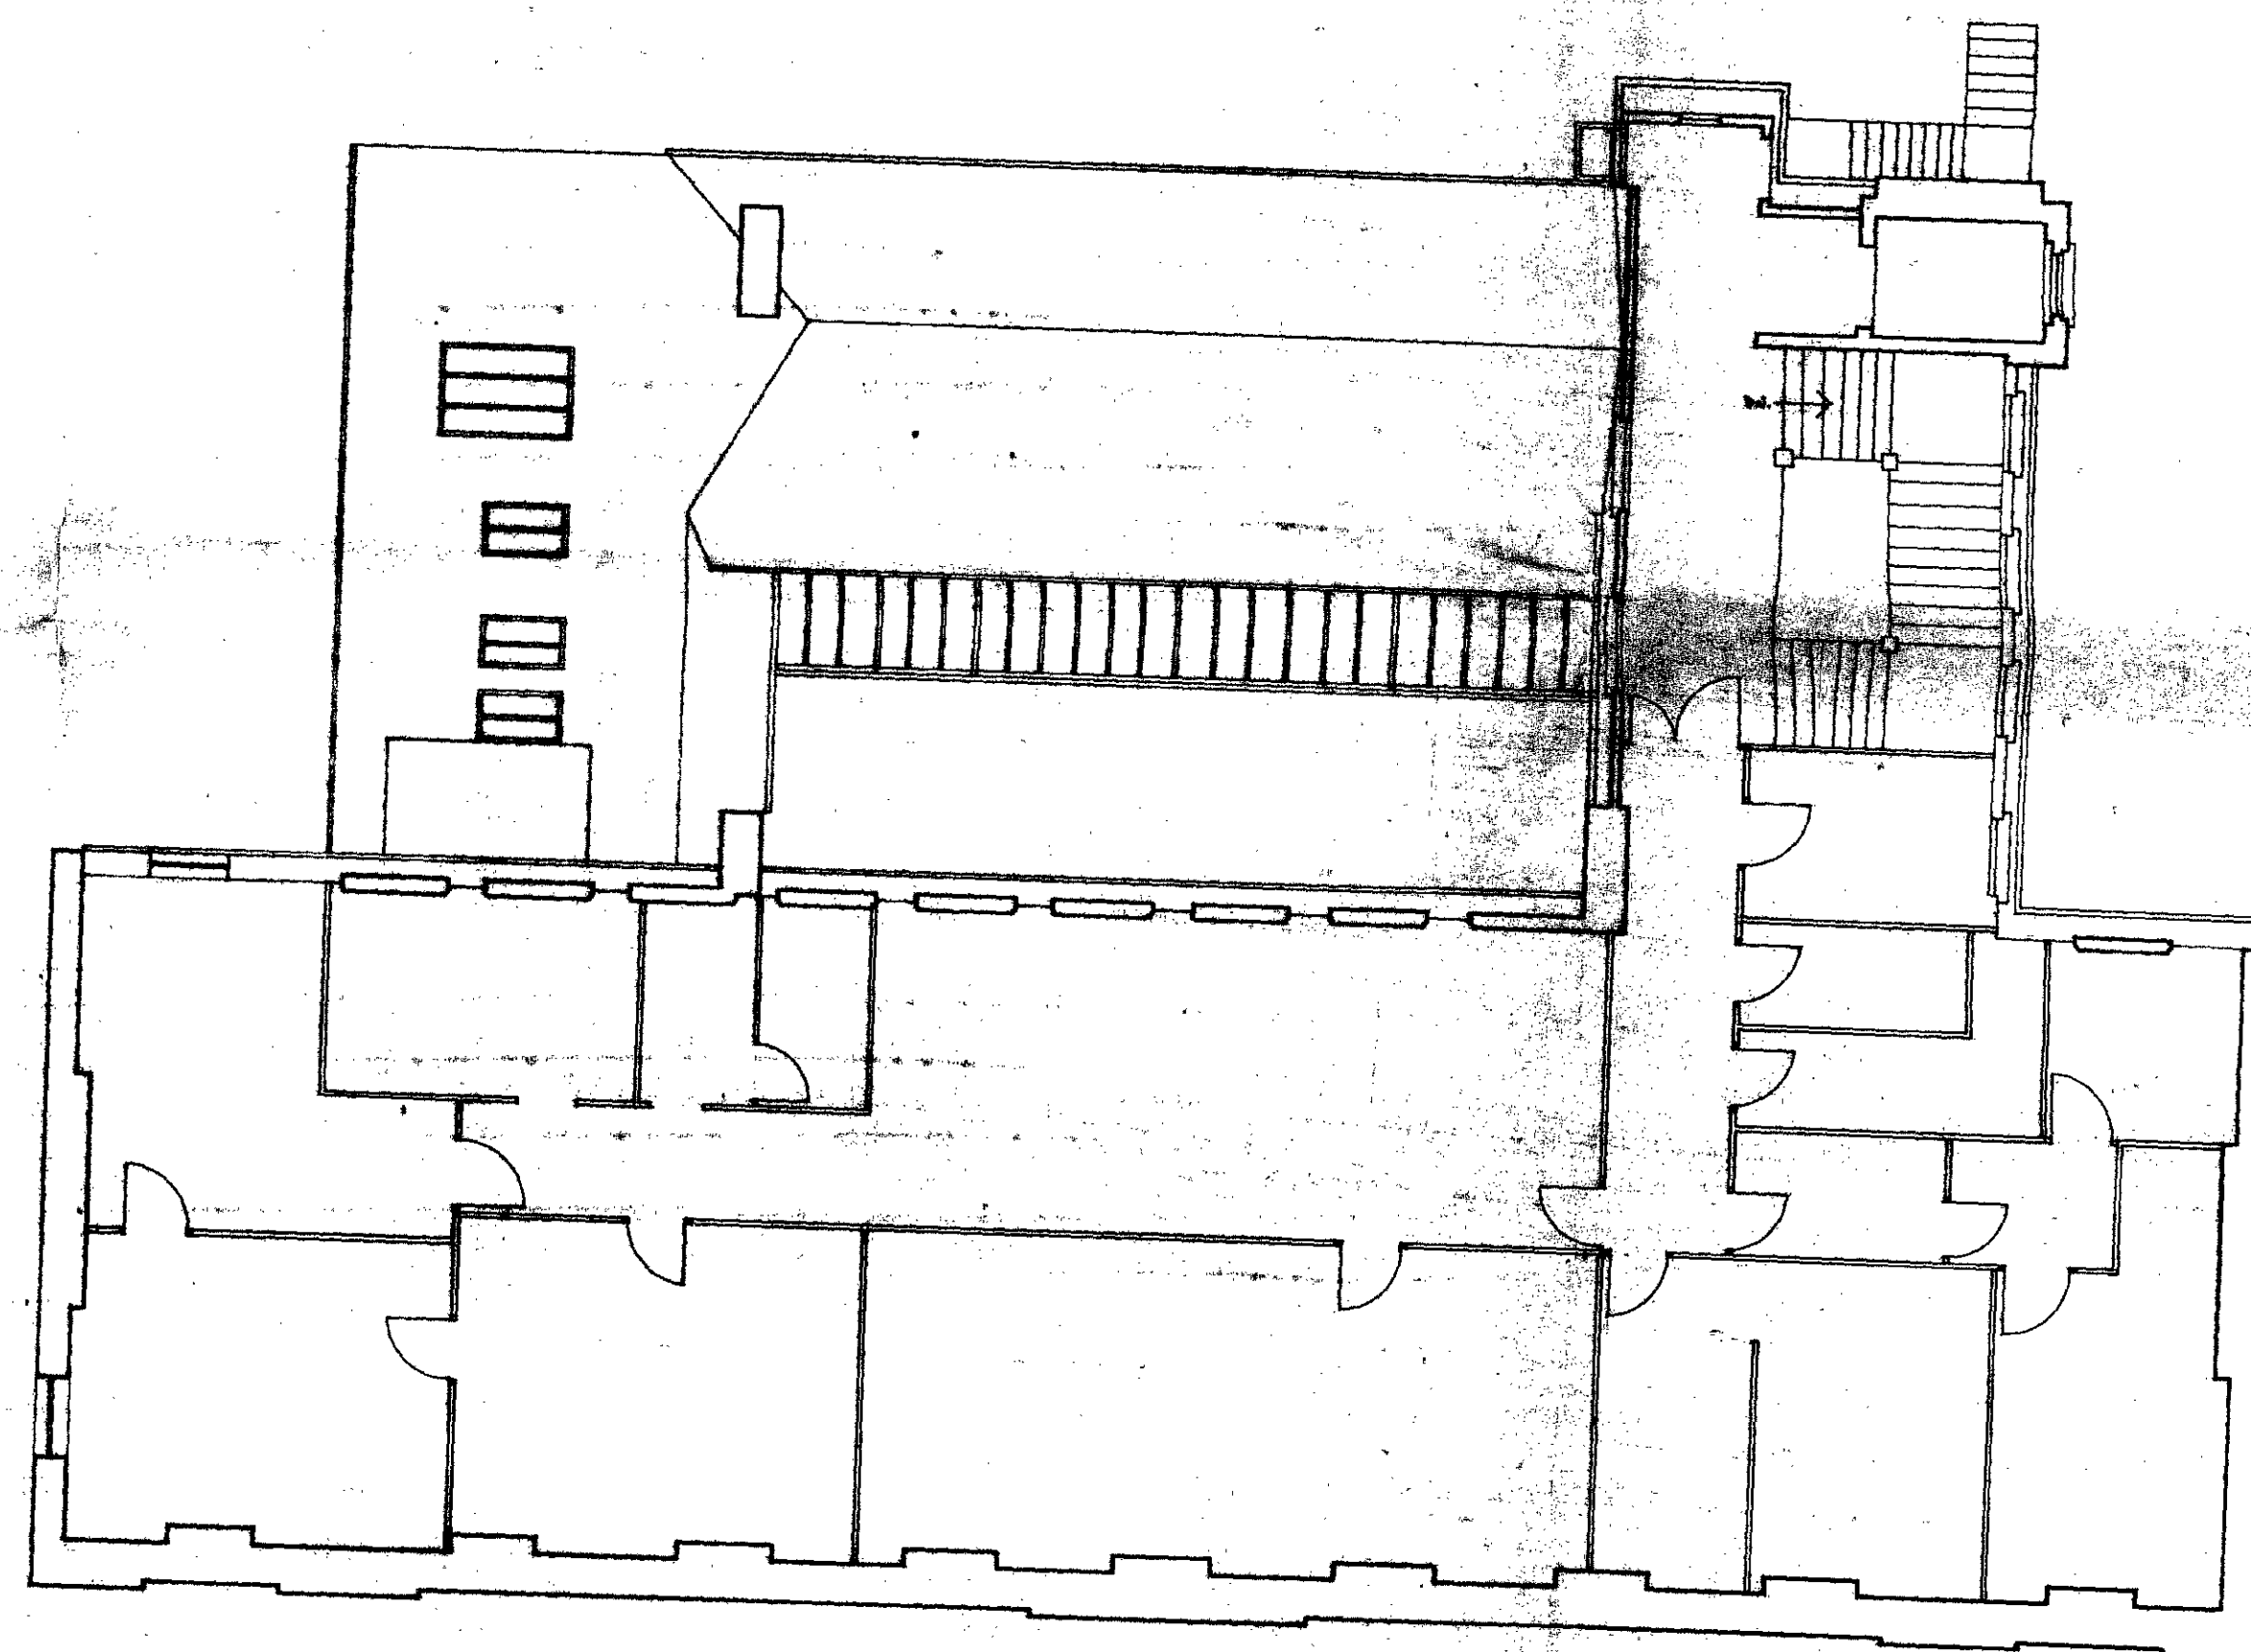

1110E

A.E. /65

REV. DESCRIPTION

DATE/SIG.

NO DIMENSION TO BE SCALED FROM DRAWING. REPORT ALL
ERRORS AND OMISSIONS TO THE ARCHITECT. DIMENSIONS TO
BE CHECKED ON SITE BEFORE FABRICATION.

TP 8500382
EXAMINATION HALL
FIFTH FLOOR PLAN

GMW Partnership
Chartered Architects
Crestle Hill, Brixhamstead, Hertfordshire SG4 2AD
Telephone 0462 75481
18 Manchester Square, London W1M 6AY
Telex 01 460 908 Telex 28960 GOMELOND

NORTH

DRAWN

A. A. ALEX.

DATE

12.10.83

SCALE

1:100

1110E


A.E. /65

1110E

A.E. / 64

REV. DESCRIPTION

DATE/SIG.

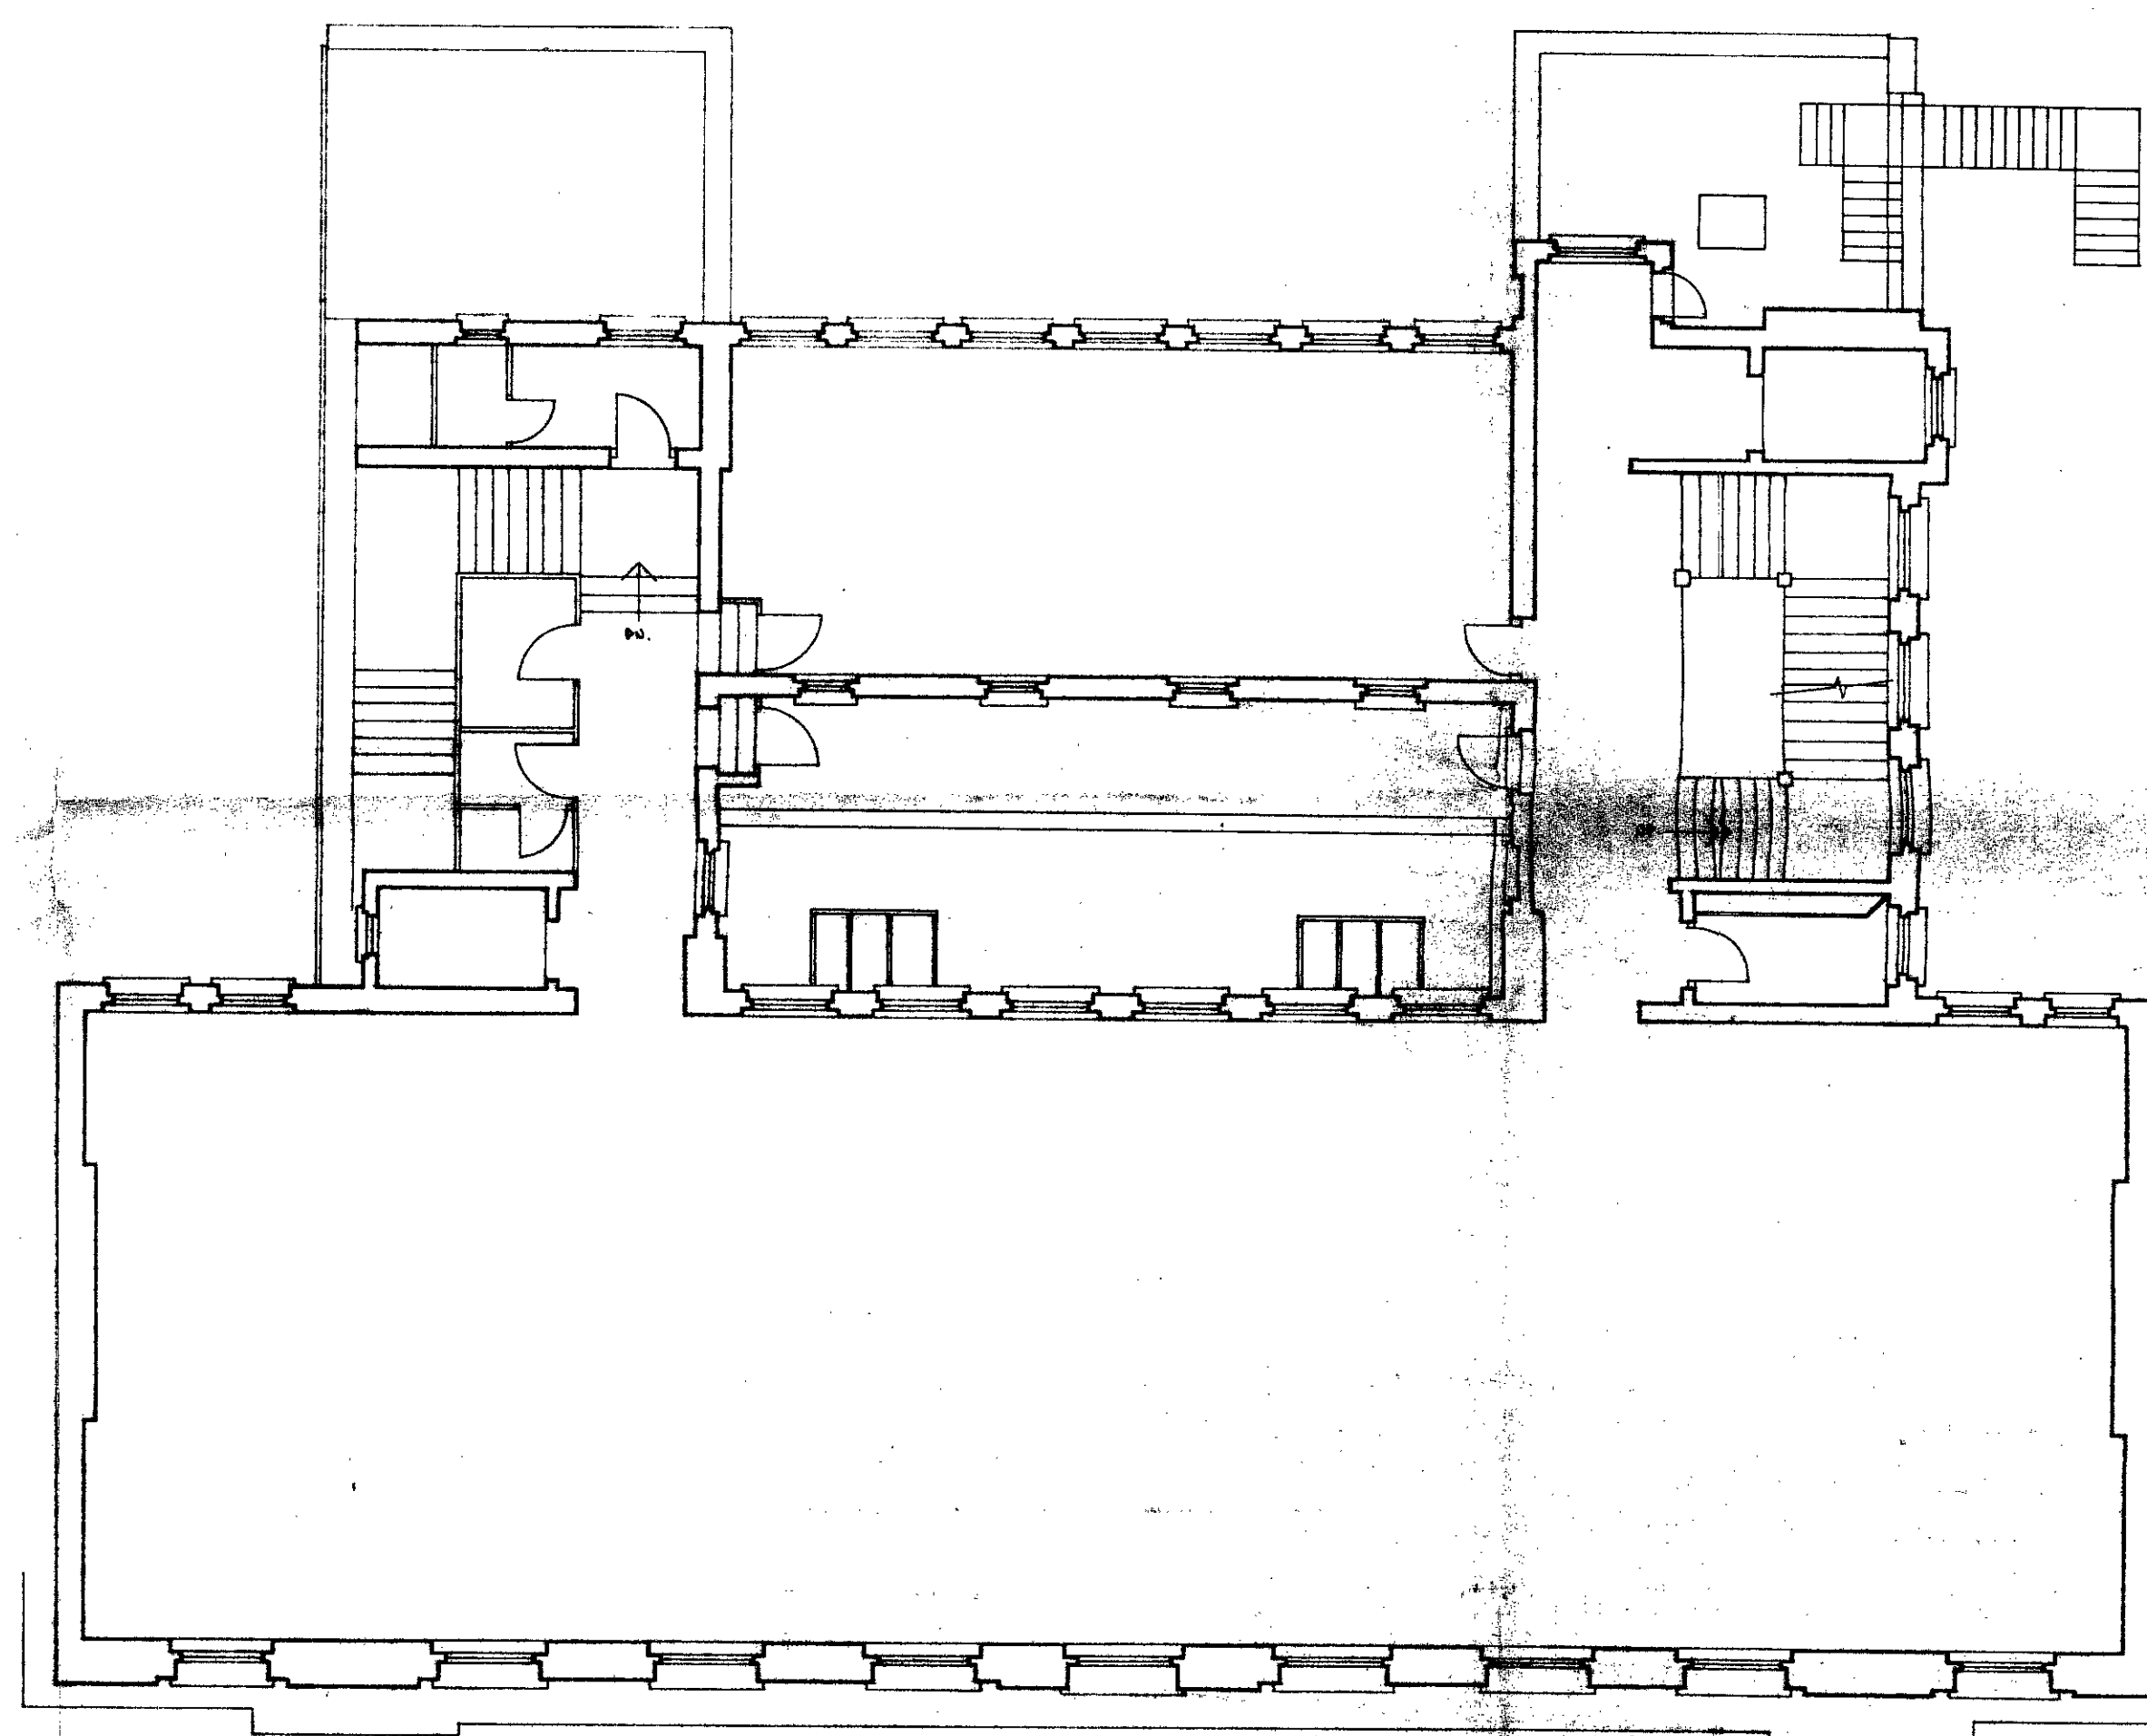

NO DIMENSION TO BE SCALED FROM DRAWING. REPORT ALL
ERRORS AND OMISSIONS TO THE ARCHITECT. DIMENSIONS TO
BE CHECKED ON SITE BEFORE FABRICATION.

TP 8500382
EXAMINATION HALL
FOURTH FLOOR PLAN

GMW Partnership
Castle Mill, Berkhamsted, Hertfordshire HP4 2AD
Telephone 0462 7 5481
18 Manchester Square, London W1M 6AY
Telephone 01 485 0855 Telex 28005 Cable GOMEWLOND

NORTH

DRAWN M.A. Allen

DATE 11.10.83

SCALE 1:100

1110E

A.E. / 64

7769MT


GEOPRINT

1110E

A.E. /63

REV. DESCRIPTION

DATE/SIG.

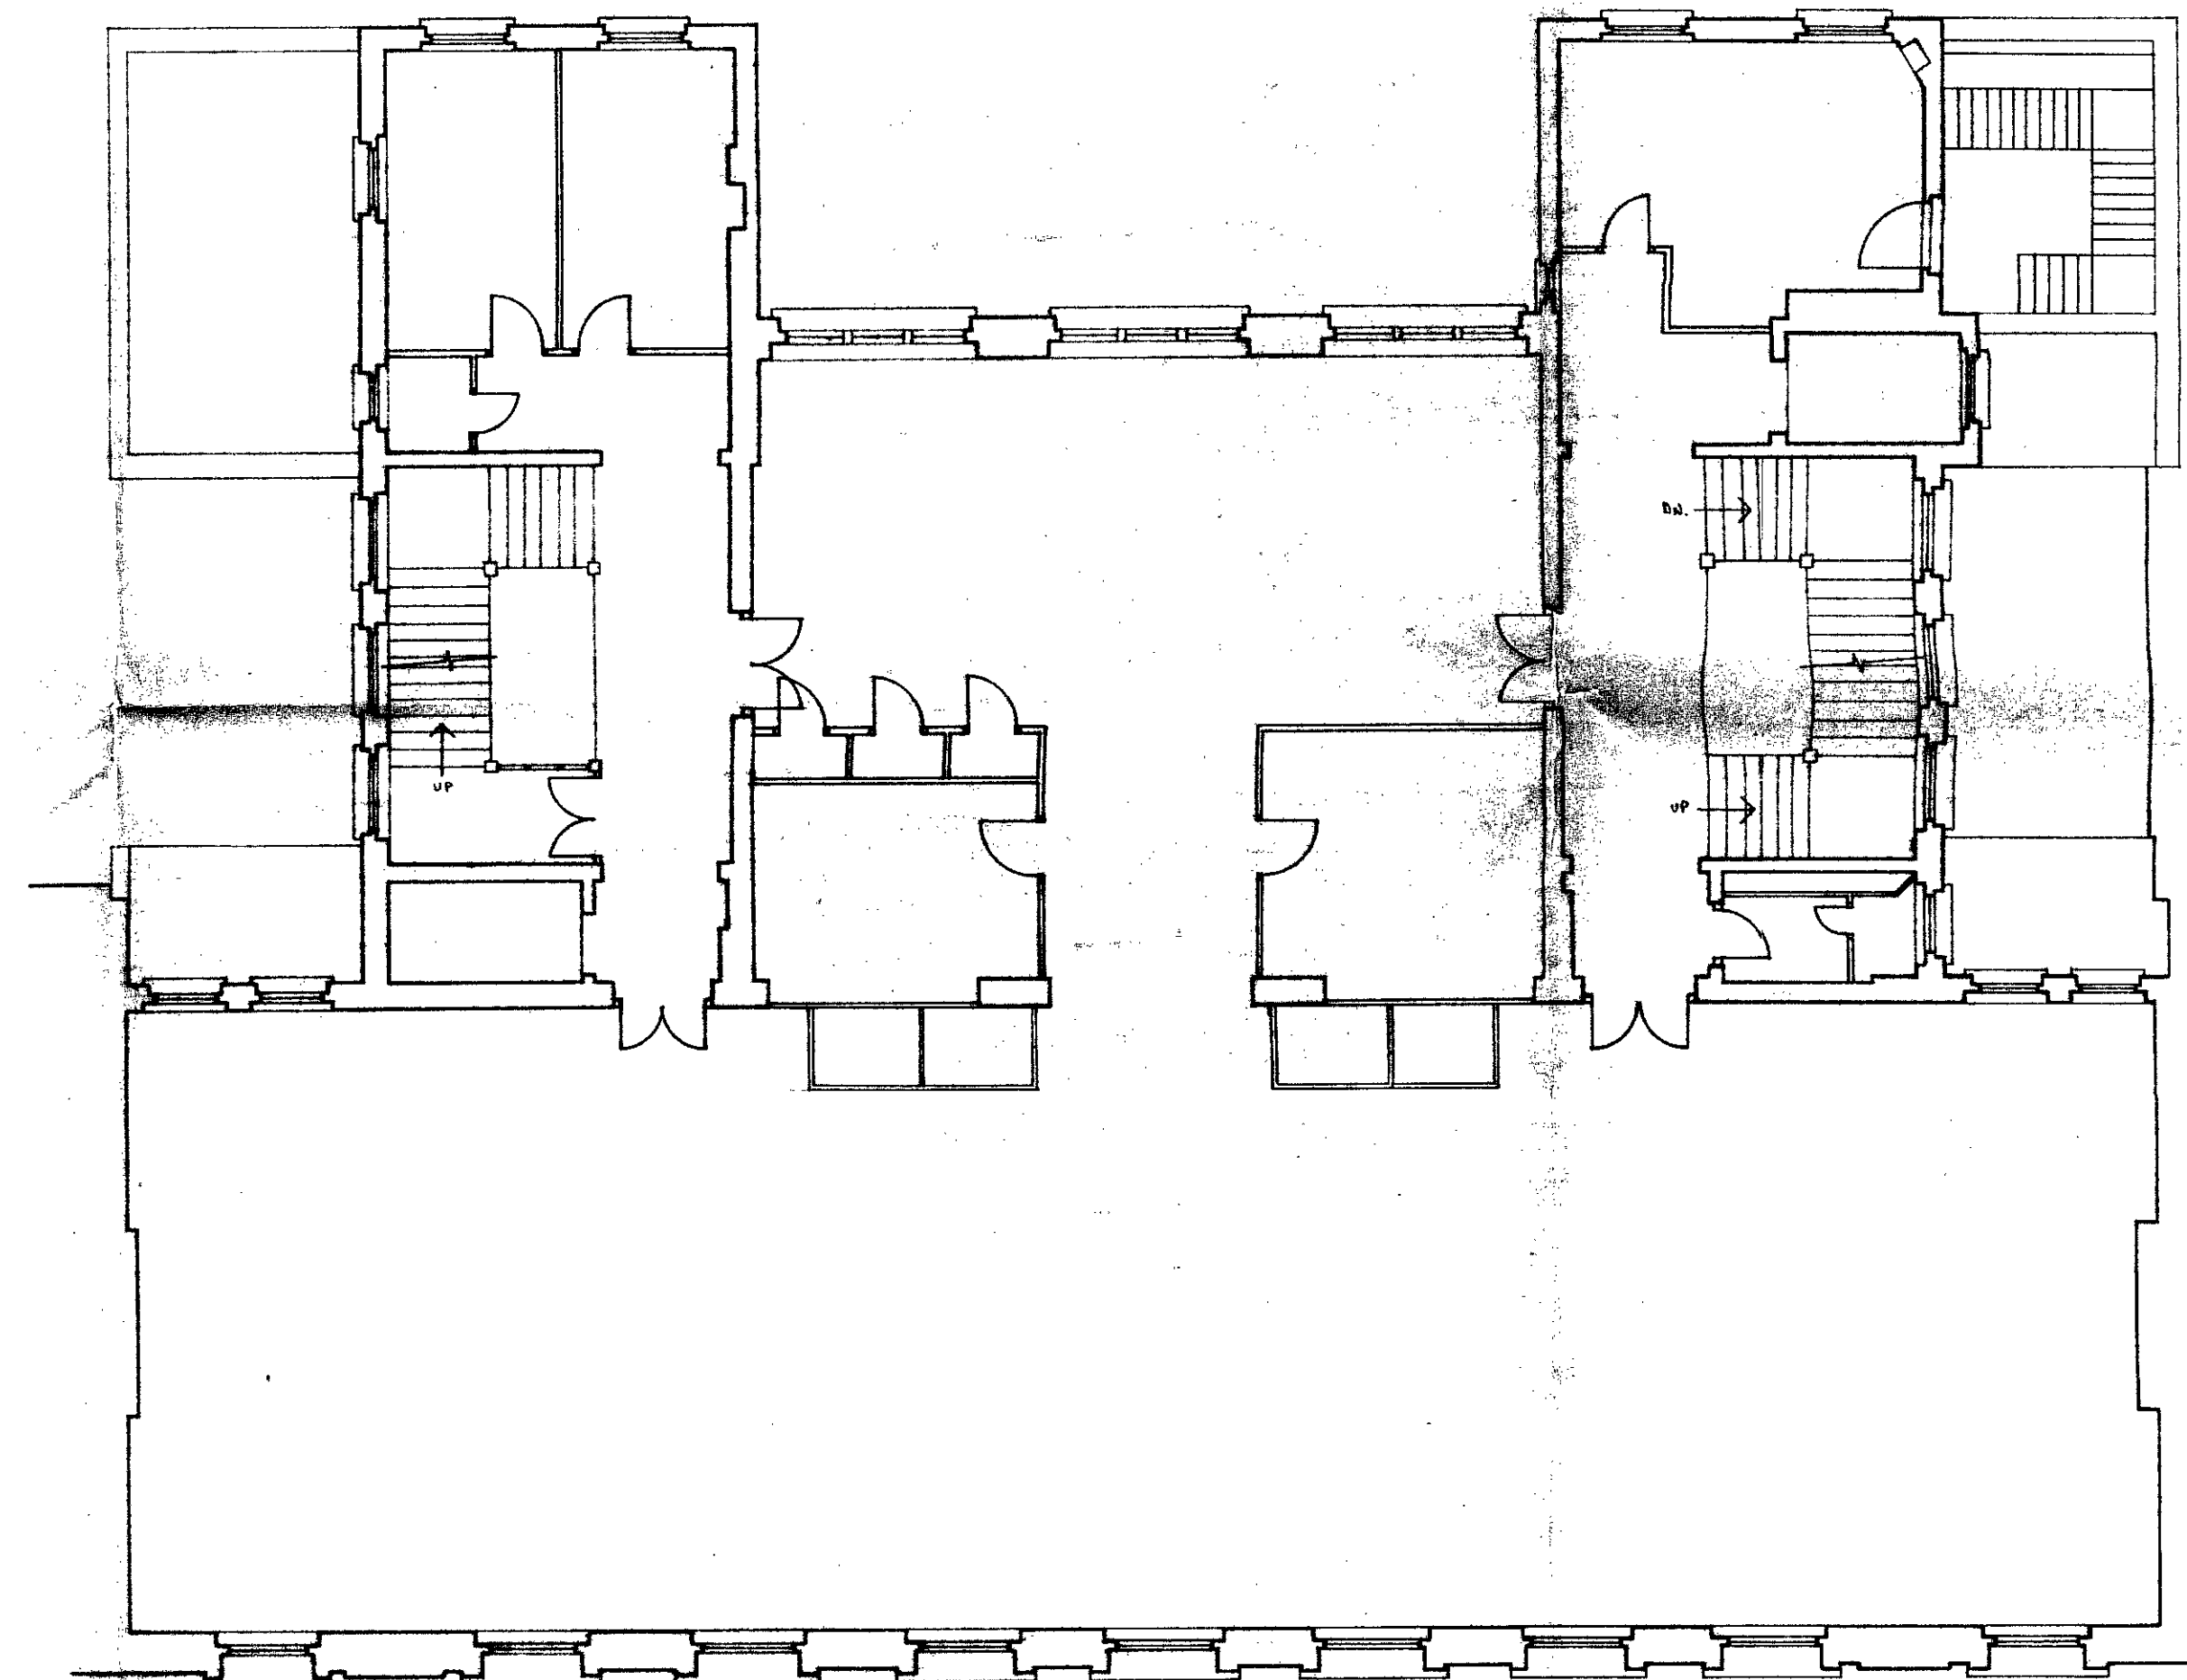

NO DIMENSION TO BE SCALED FROM DRAWING. REPORT ALL
ERRORS AND OMISSIONS TO THE ARCHITECT. DIMENSIONS TO
BE CHECKED ON SITE BEFORE FABRICATION.

TP 8500382

EXAMINATION HALL
THIRD FLOOR PLAN

GMW Partnership
Castle Mill, Berkhamsted, Hertfordshire HP4 2AD
Telephone: 0462 75481
18 Manchester Square, London W1M 6AY
Telephone 01 486 0605 Telex 28566 Cable GOMEWLOND

NORTH

DRAWN A. A. BEN

DATE 10.10.83

SCALE 1:100

1110E

A.E. /63


7769MT GEOPRINT

1110E

A.E./62

REV. DESCRIPTION

DATE/SIG.

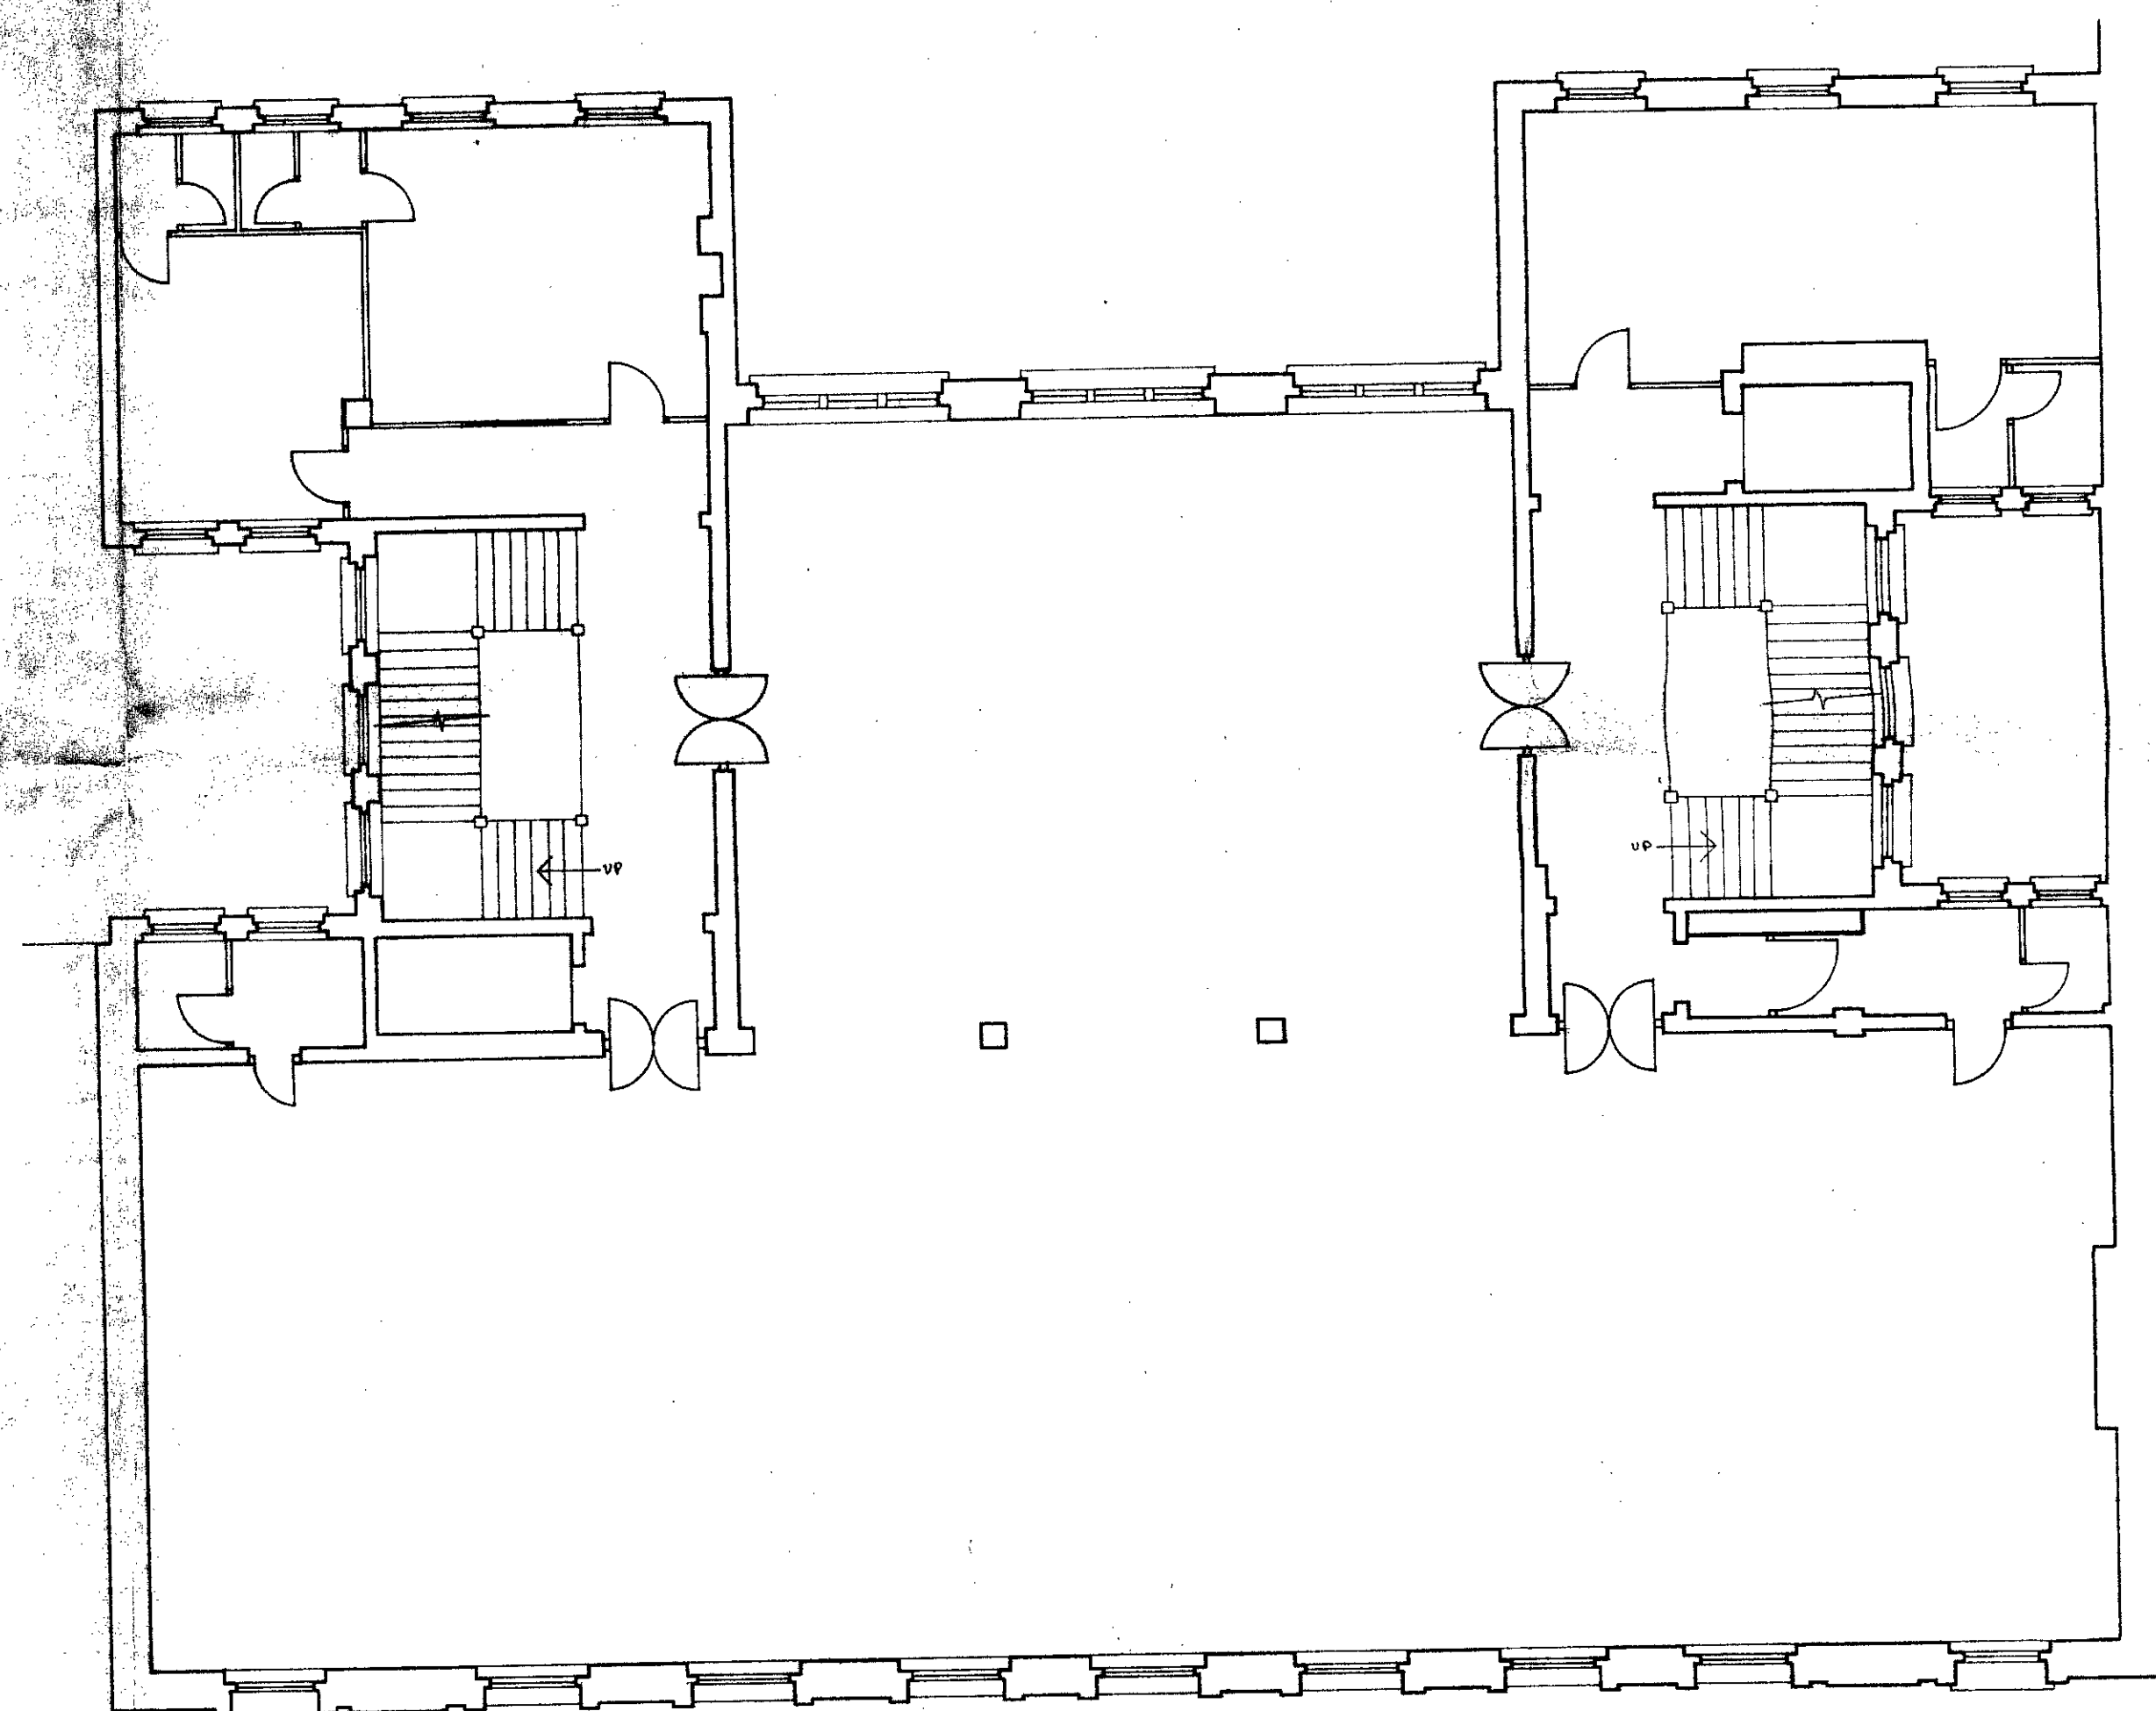

NO DIMENSION TO BE SCALED FROM DRAWING. REPORT ALL
ERRORS AND OMISSIONS TO THE ARCHITECT. DIMENSIONS TO
BE CHECKED ON SITE BEFORE FABRICATION.

TP 8500382

EXAMINATION HALL SECOND FLOOR PLAN

GMW Partnership Chartered Architects
Castle Mill, Barnhamstead, Hertfordshire SG8 5AD
Telephone 0442 7 5481
18 Manchester Square, London W1M 6AY
Telephone 01 495 0890 Telex 28595 Castle GOMEWLOND

NORTH

DRAWN

M. R. Allen

DATE

1-10-93

SCALE

1:100

1110E

A.E./62

7769MT


500P/1000

1110E

A.E. / 61

REV. DESCRIPTION

DATE/SIG.

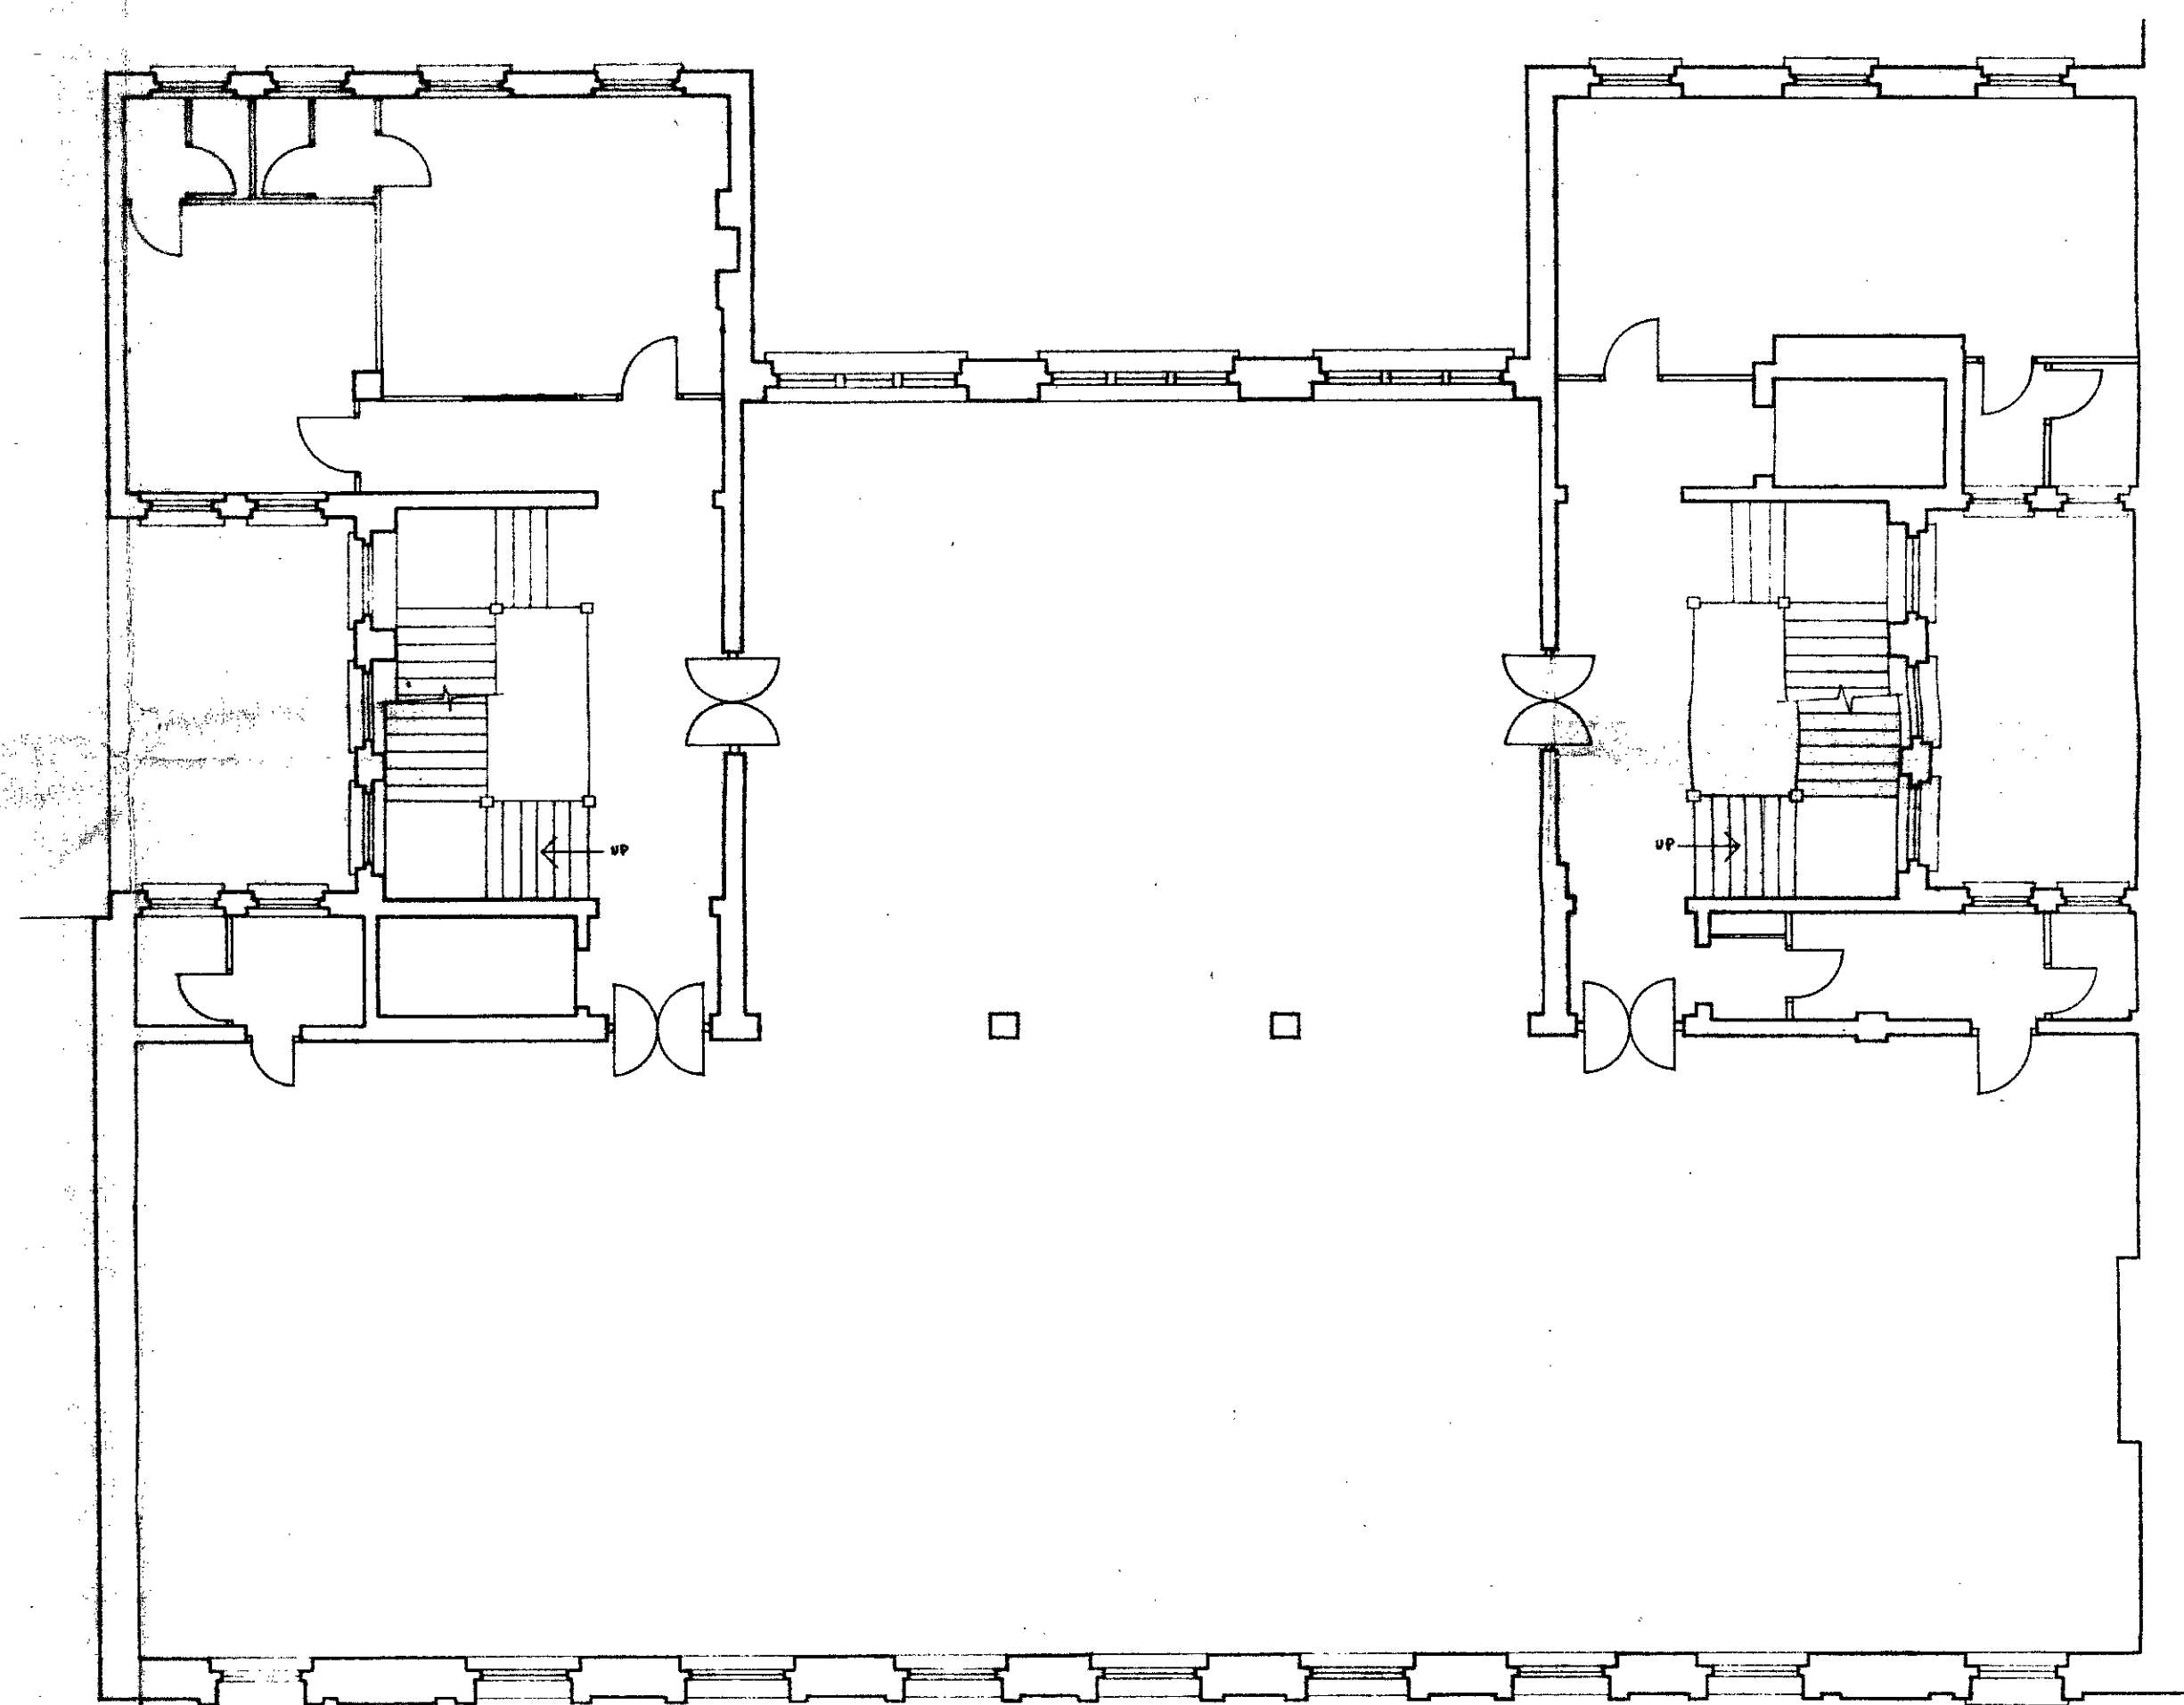

NO DIMENSION TO BE SCALED FROM DRAWING. REPORT ALL
ERRORS AND OMISSIONS TO THE ARCHITECT. DIMENSIONS TO
BE CHECKED ON SITE BEFORE FABRICATION.

TP 8500382

EXAMINATION HALL
FIRST FLOOR PLAN

GMW Partnership
Chartered Architects
Castle Mill, Berkhamsted, Hertfordshire HP4 2AD
Telephone 04427 5481
18 Manchester Square, London W1M 6AY
Telephone 01 486 6900 Telex 28500 GOMELW LONDON

NORTH

DRAWN

M.A. Allen

DATE

7.10.83

SCALE

1:100

1110E

A.E. / 61


7769MT GEOPRINT

1110E

A.E./60

REV DESCRIPTION

DATE/SIG.

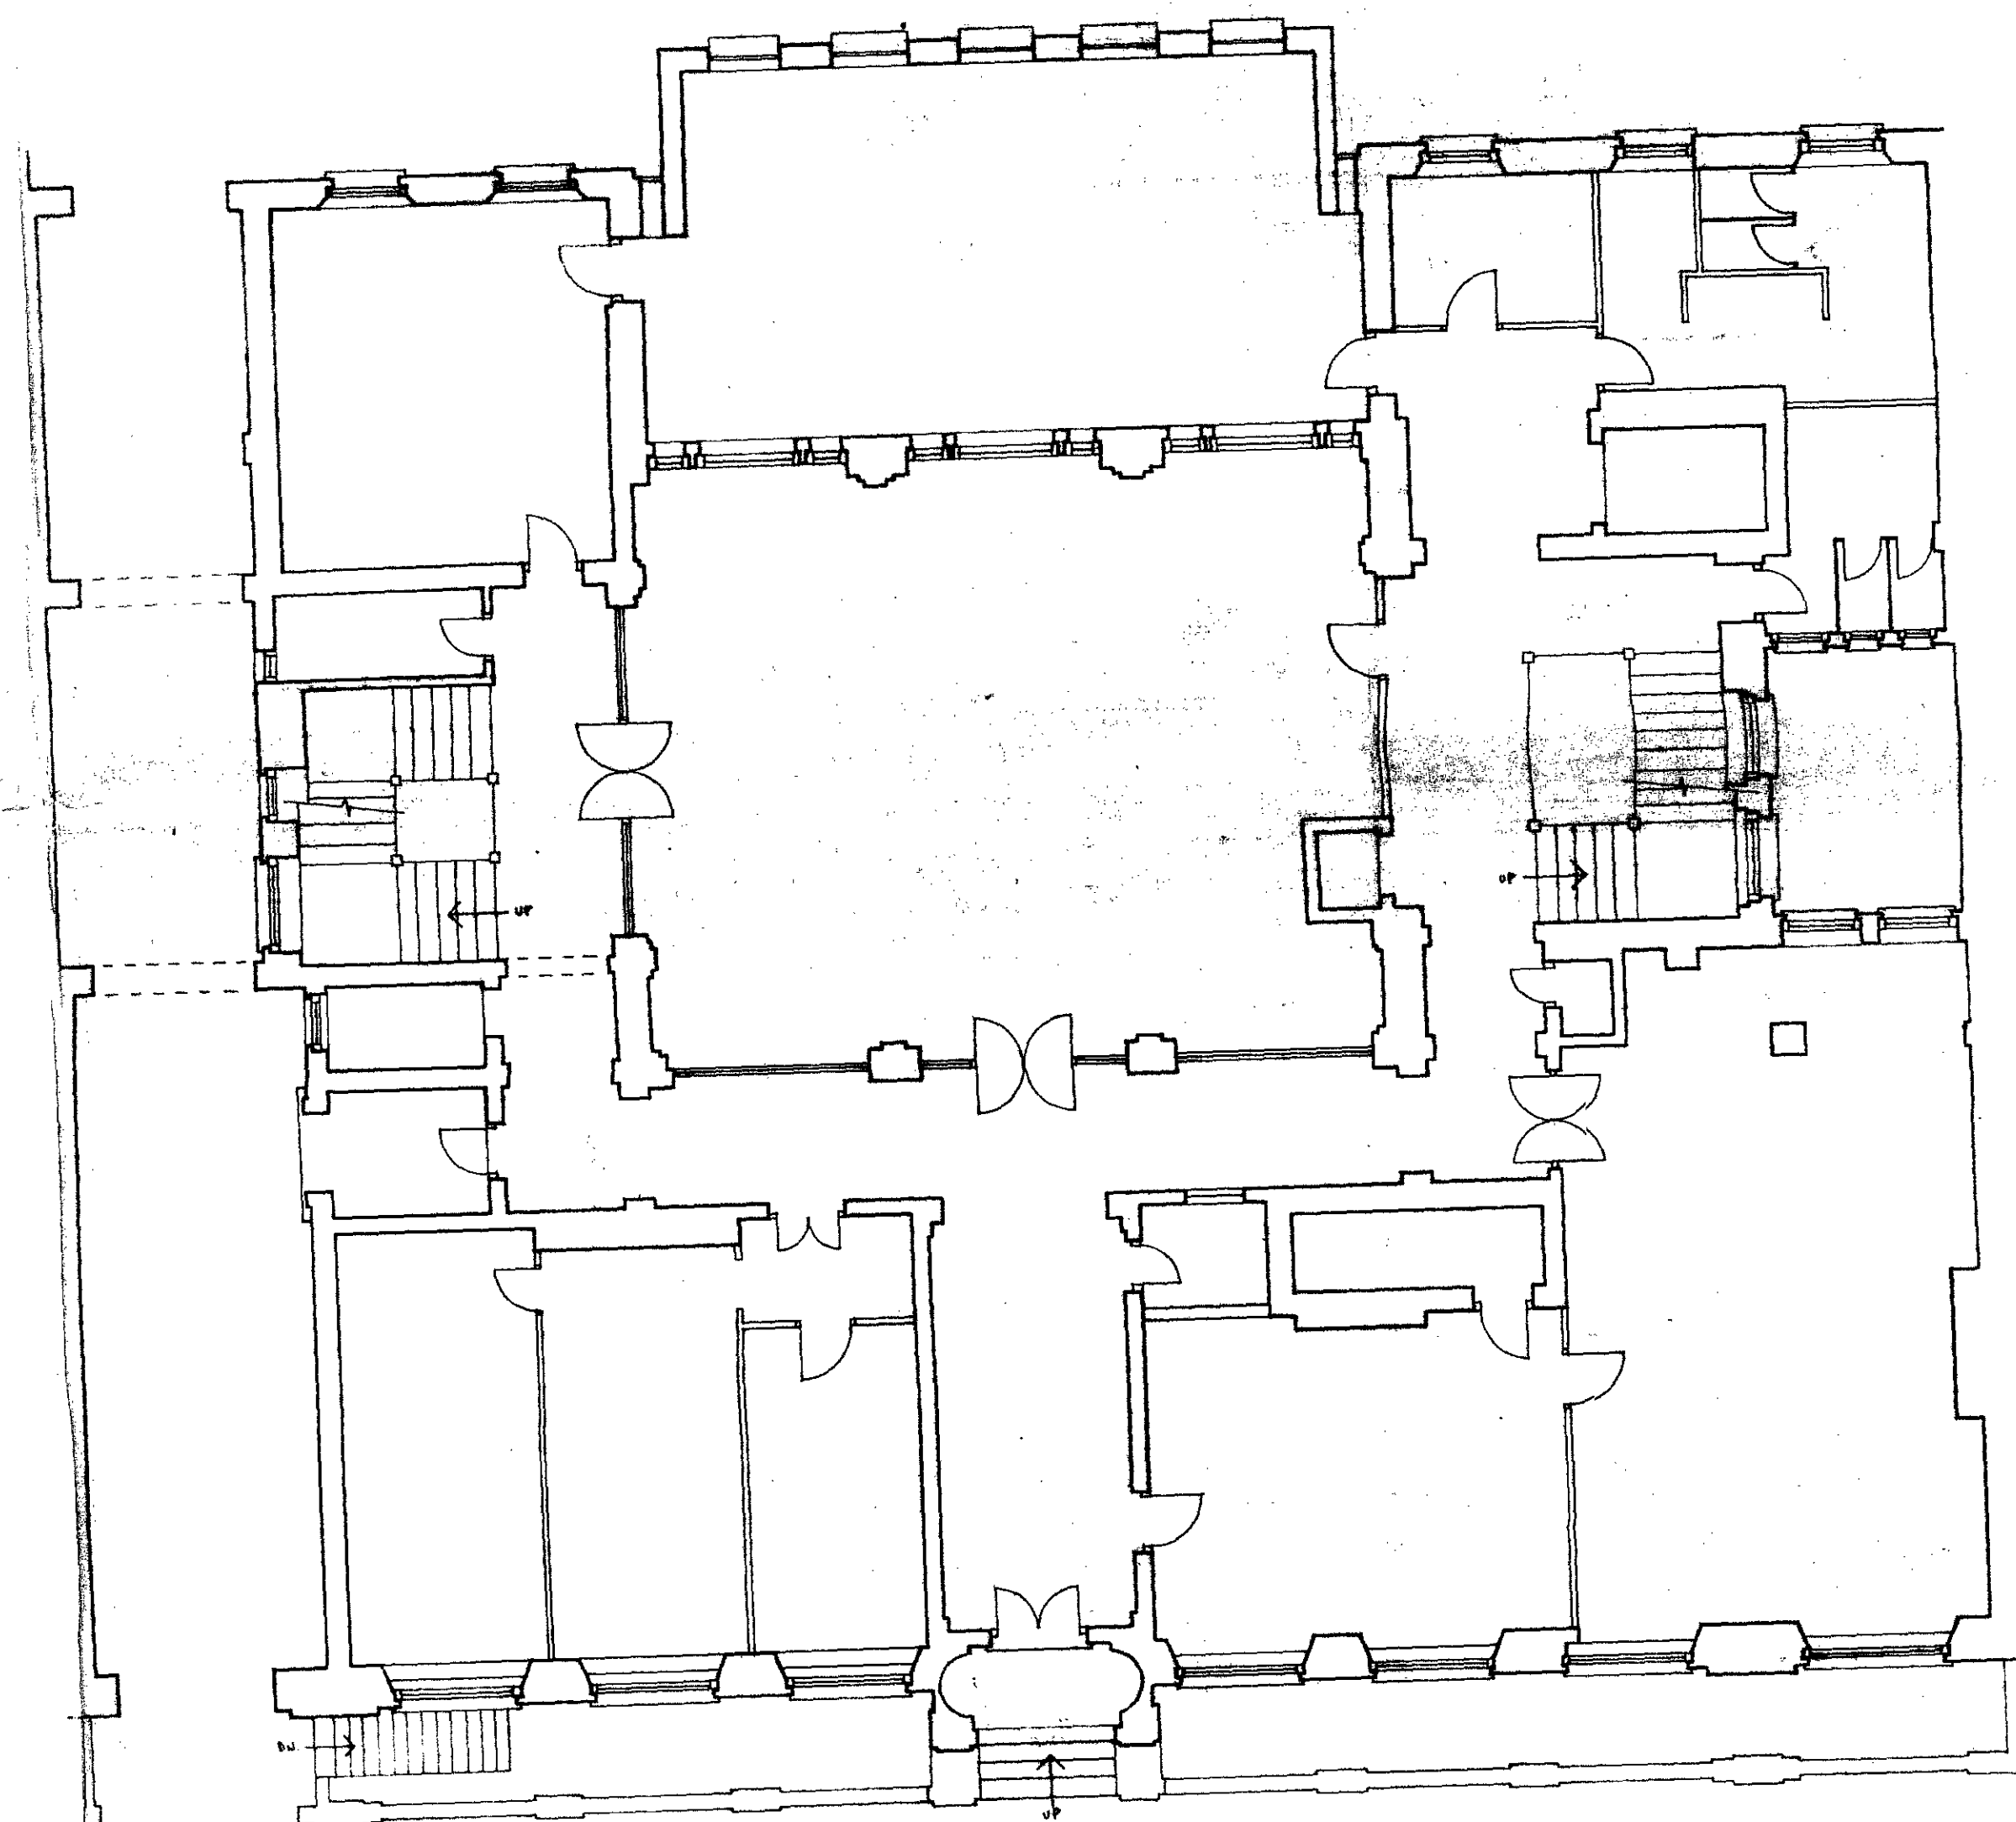


NO DIMENSION TO BE SCALED FROM DRAWING. REPORT ALL
ERRORS AND OMISSIONS TO THE ARCHITECT. DIMENSIONS TO
BE CHECKED ON SITE BEFORE FABRICATION.

TP 8500382

EXAMINATION HALL
GROUND FLOOR PLAN

GMW Partnership
Castle Mill, Birmingham, West Midlands B15 2JD
Telephone 0442 7 5481
18 Manchester Square, London W1M 6AY
Telephone 01-462 0001 Telex 20001 Castle GOMEWLOND

NORTH

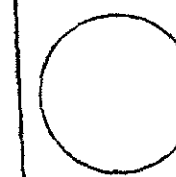

DRAWN

A.E. 11/60

DATE

5.10.93

SCALE

1:100

1110E

A.E./60

7700007