


43 GREAT ORMOND STREET
LONDON WC1


ROOF DETAIL

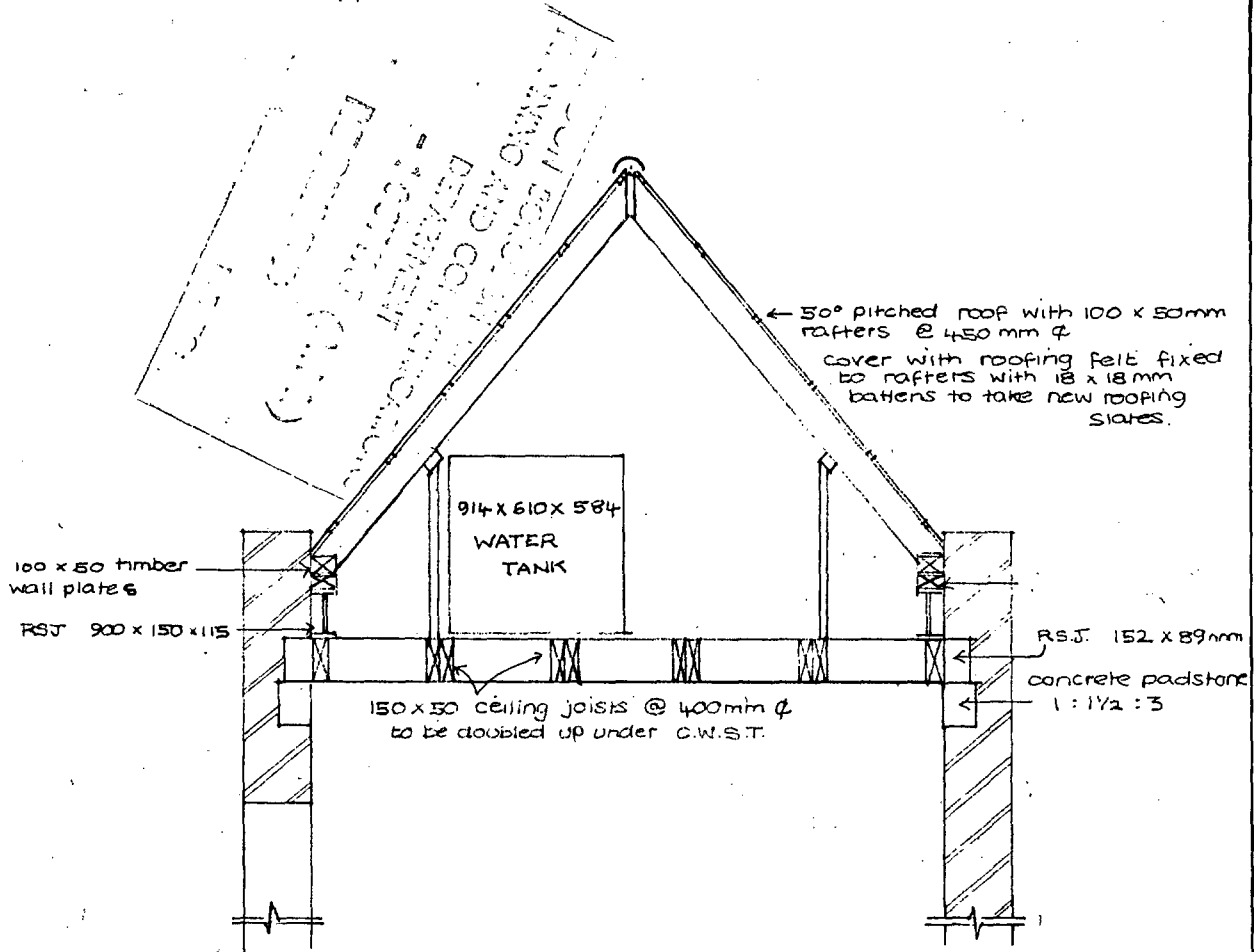

TP 8703583
HB 8770342

SCALE : 1 / 25
DRG NO : 2105/2

GOULD & COMPANY
CHARTERED SURVEYORS
MUSEUM HOUSE
MUSEUM STREET
LONDON WC1

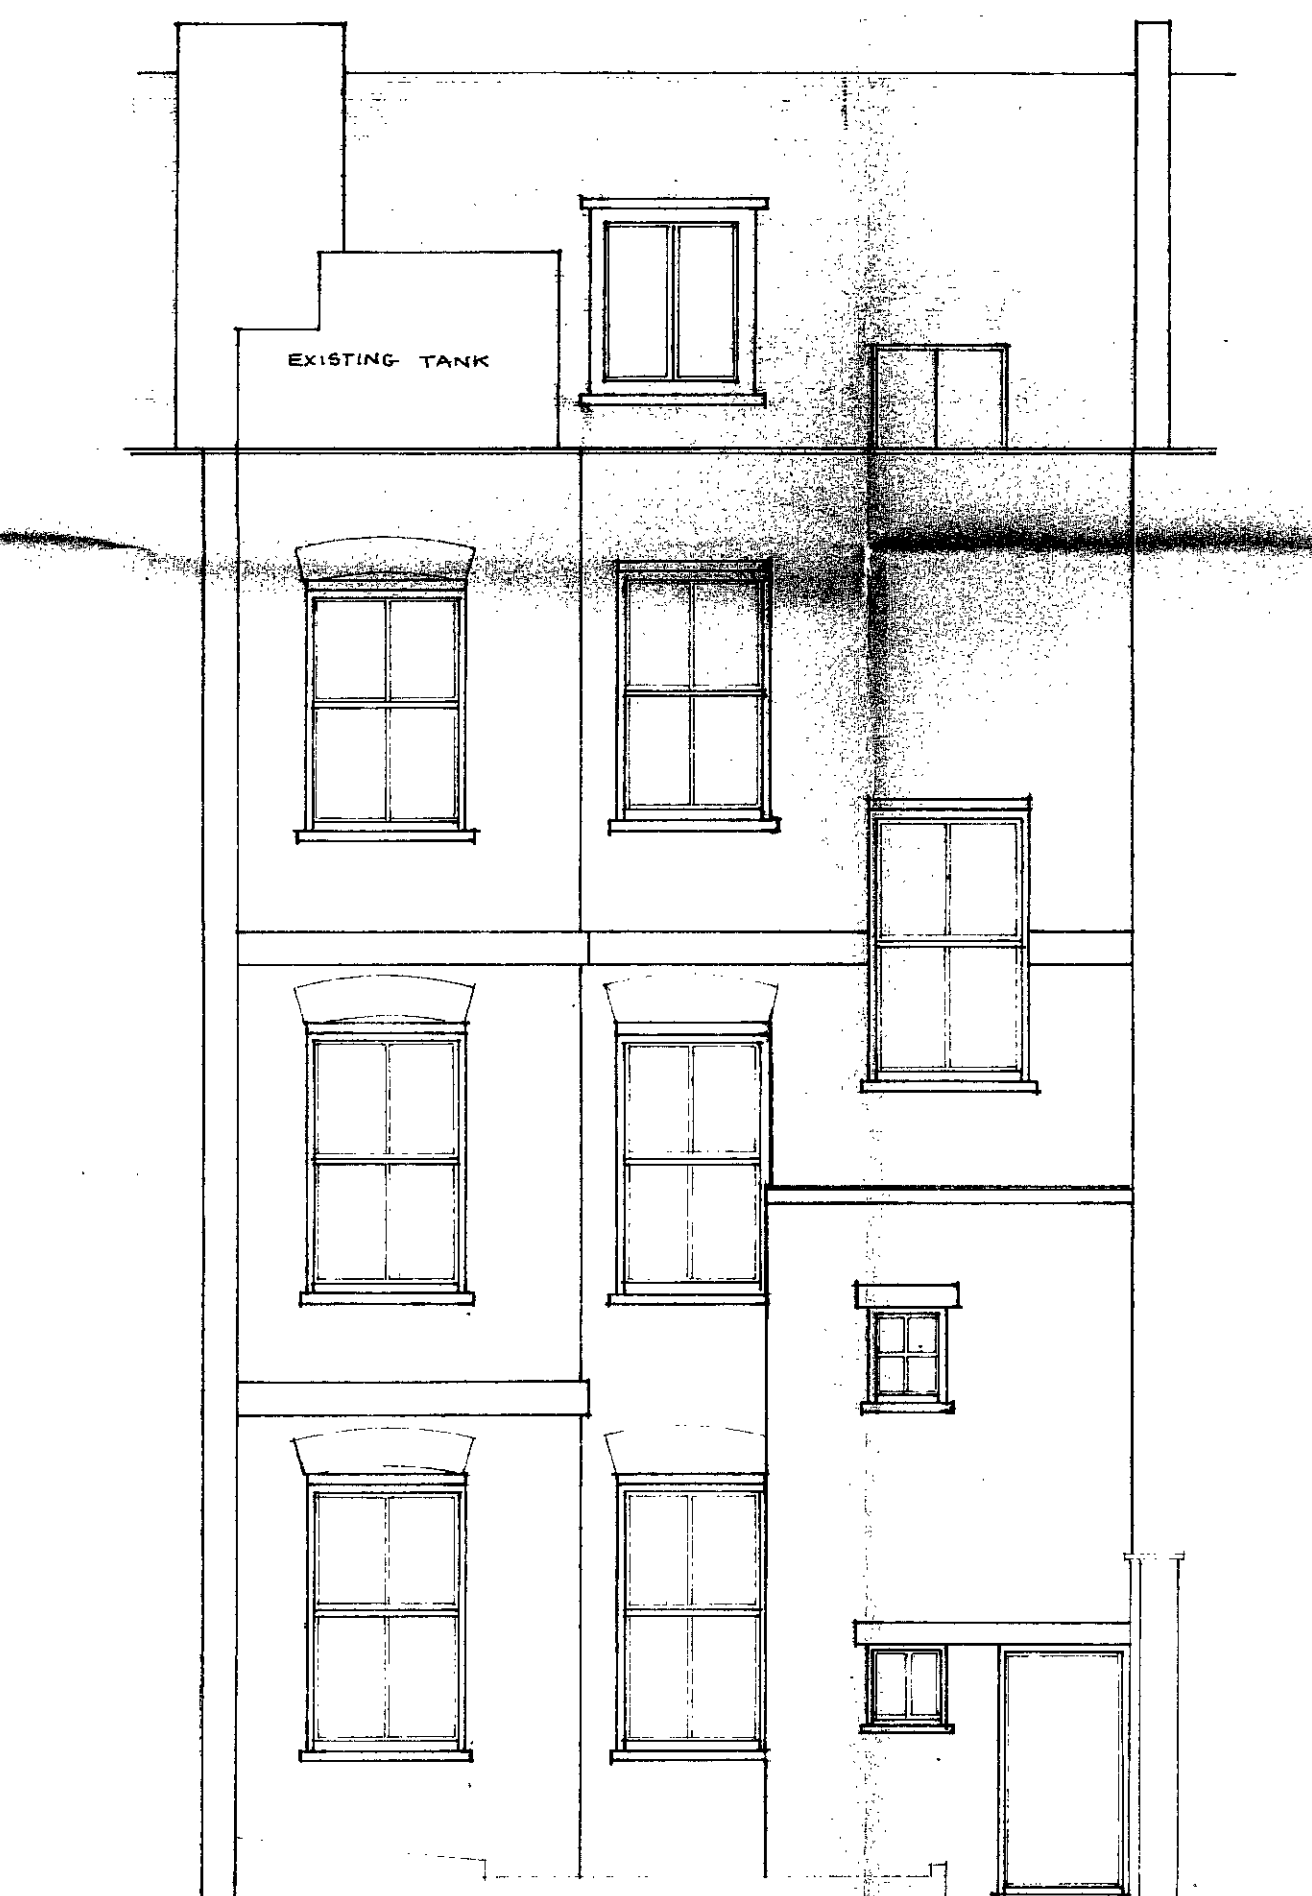

REAR ELEVATION - EXISTING

not to be removed
pieces are to be
match existing



REAR ELEVATION - PROPOSED

43 GREAT ORMOND STREET
LONDON WC1

GOULD & COMPANY
CHARTERED SURVEYORS
MUSEUM HOUSE
MUSEUM STREET
LONDON WC1
TEL : 01 637 8951

SCALE : 1 / 50

AUGUST 1987

DRAWING NO : 2105 / 1

BACK ELEVATION
EXISTING AND PROPOSED

TP 8703583
HB 8770342