


SECTION THROUGH LIFT MOTOR ROOM ROOF:

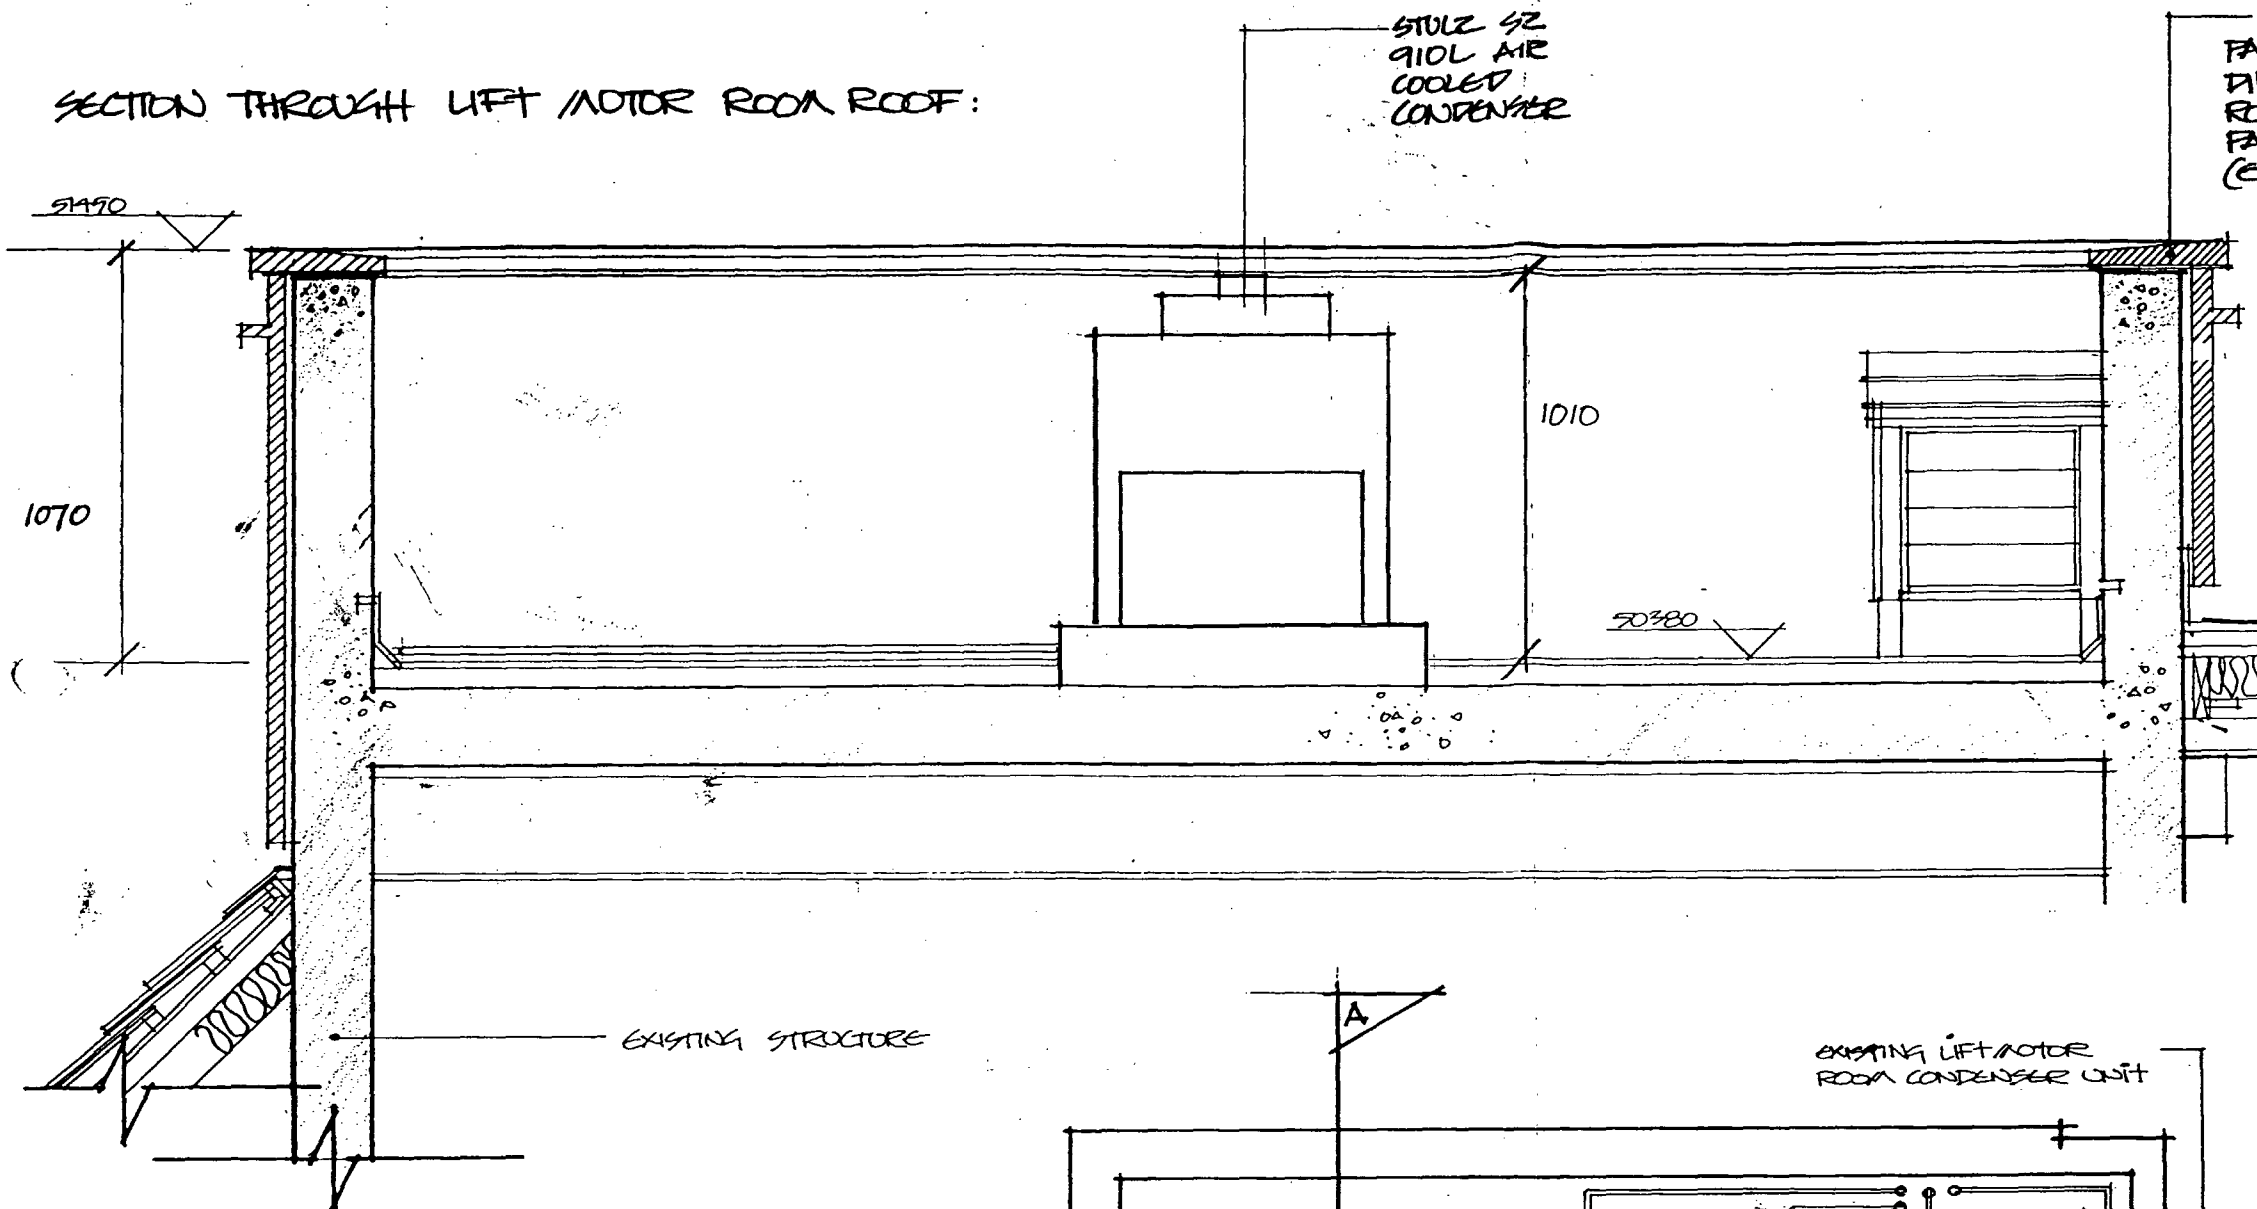


EXISTING STRUCTURE

2 PAIRS OF REFRIGERATION LINES & CONTROL CABLES FROM BELOW TO ROOF.

2X STOLZ MODEL SZ 910L AIR COOLED CONDENSERS

LIFT MOTOR ROOM ROOF PARAPET: HT 1060MM.

PLAN OF LIFT MOTOR ROOM ROOF:

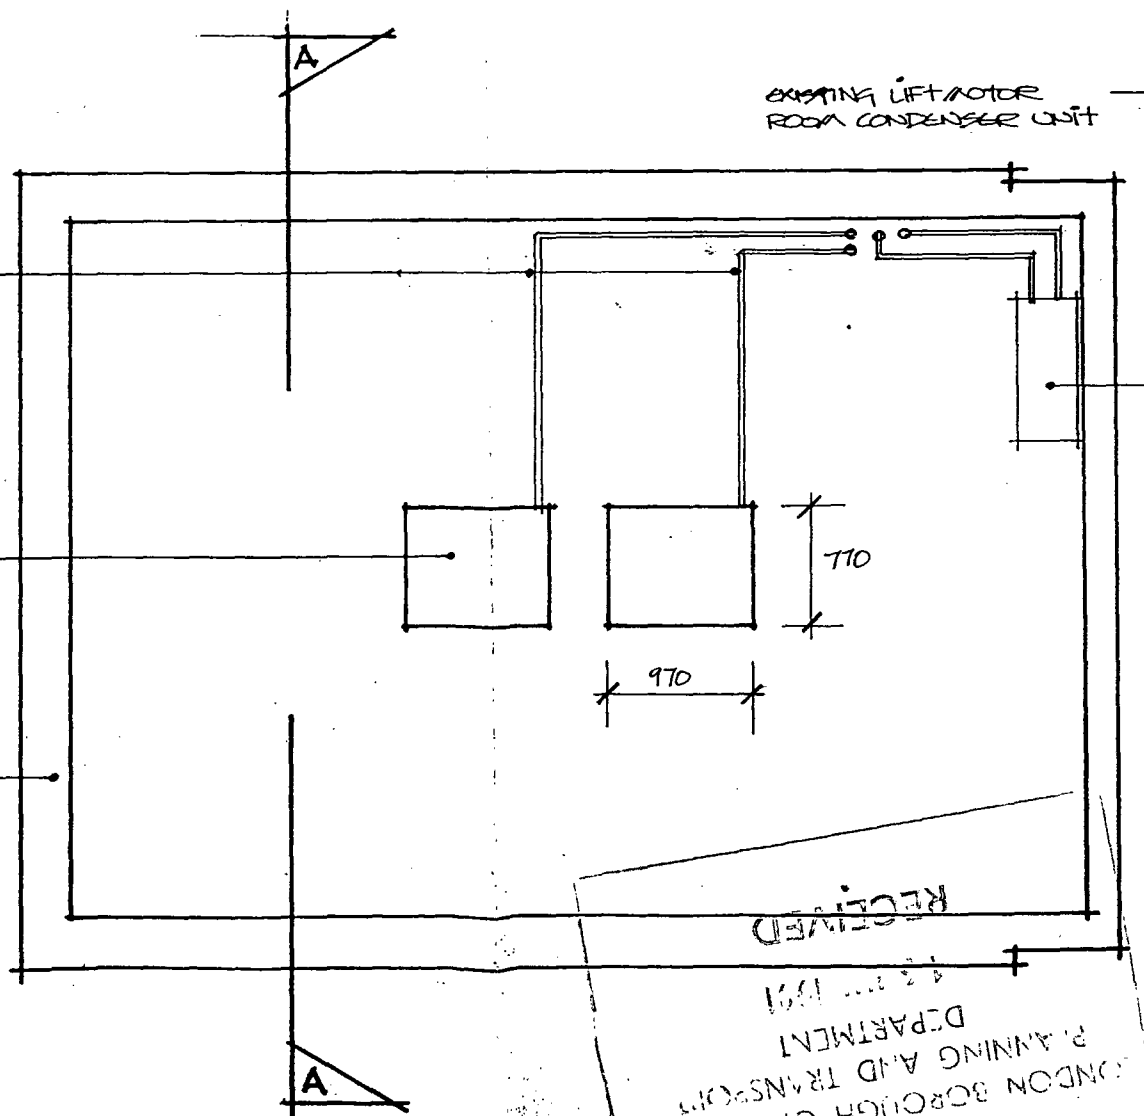


RECEIVED
LONDON BOROUGH OF CROMWELL
PLANNING AND TRANSPORT
DEPARTMENT
14 JUL 1991

STONE
FANEL CLAD
PING TO LIFT
ROOM ROOF
PARAPET.
(EXISTING)

Information

Do not scale this drawing. Dimensions to be checked on site

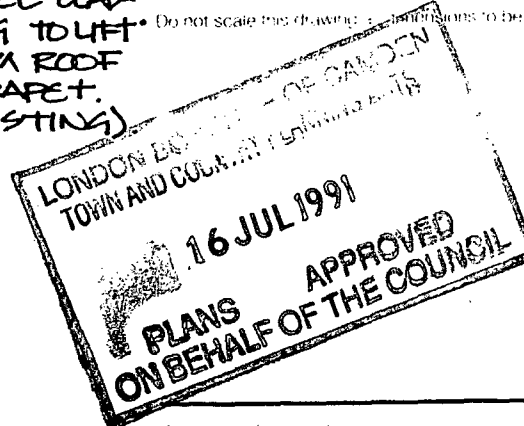

Amendments

Rev. Date Revisions
A 3.7.91. ADDED PUNTY

By: NP.

TP 9100478

Client
NATIONWIDE BUILDING SOCIETY
133 HIGH HOLBORN LONDON WC1

Drawing title
AIR CONDITIONING CONDENSER
ARRANGEMENT
LIFT MOTOR ROOM ROOF

Job no. 0263 Drawing no. SKA. A.

Date: 1 MAY '91 Scale: NTS


Drawn: JD. Checked:



Architecture & Design
London Bristol Frankfurt


90 98 Goswell Road
London EC1V 7DB
Telephone 071 490 8899
Facsimile 071 490 5845

SECTION THROUGH LIFT MOTOR ROOM ROOF:

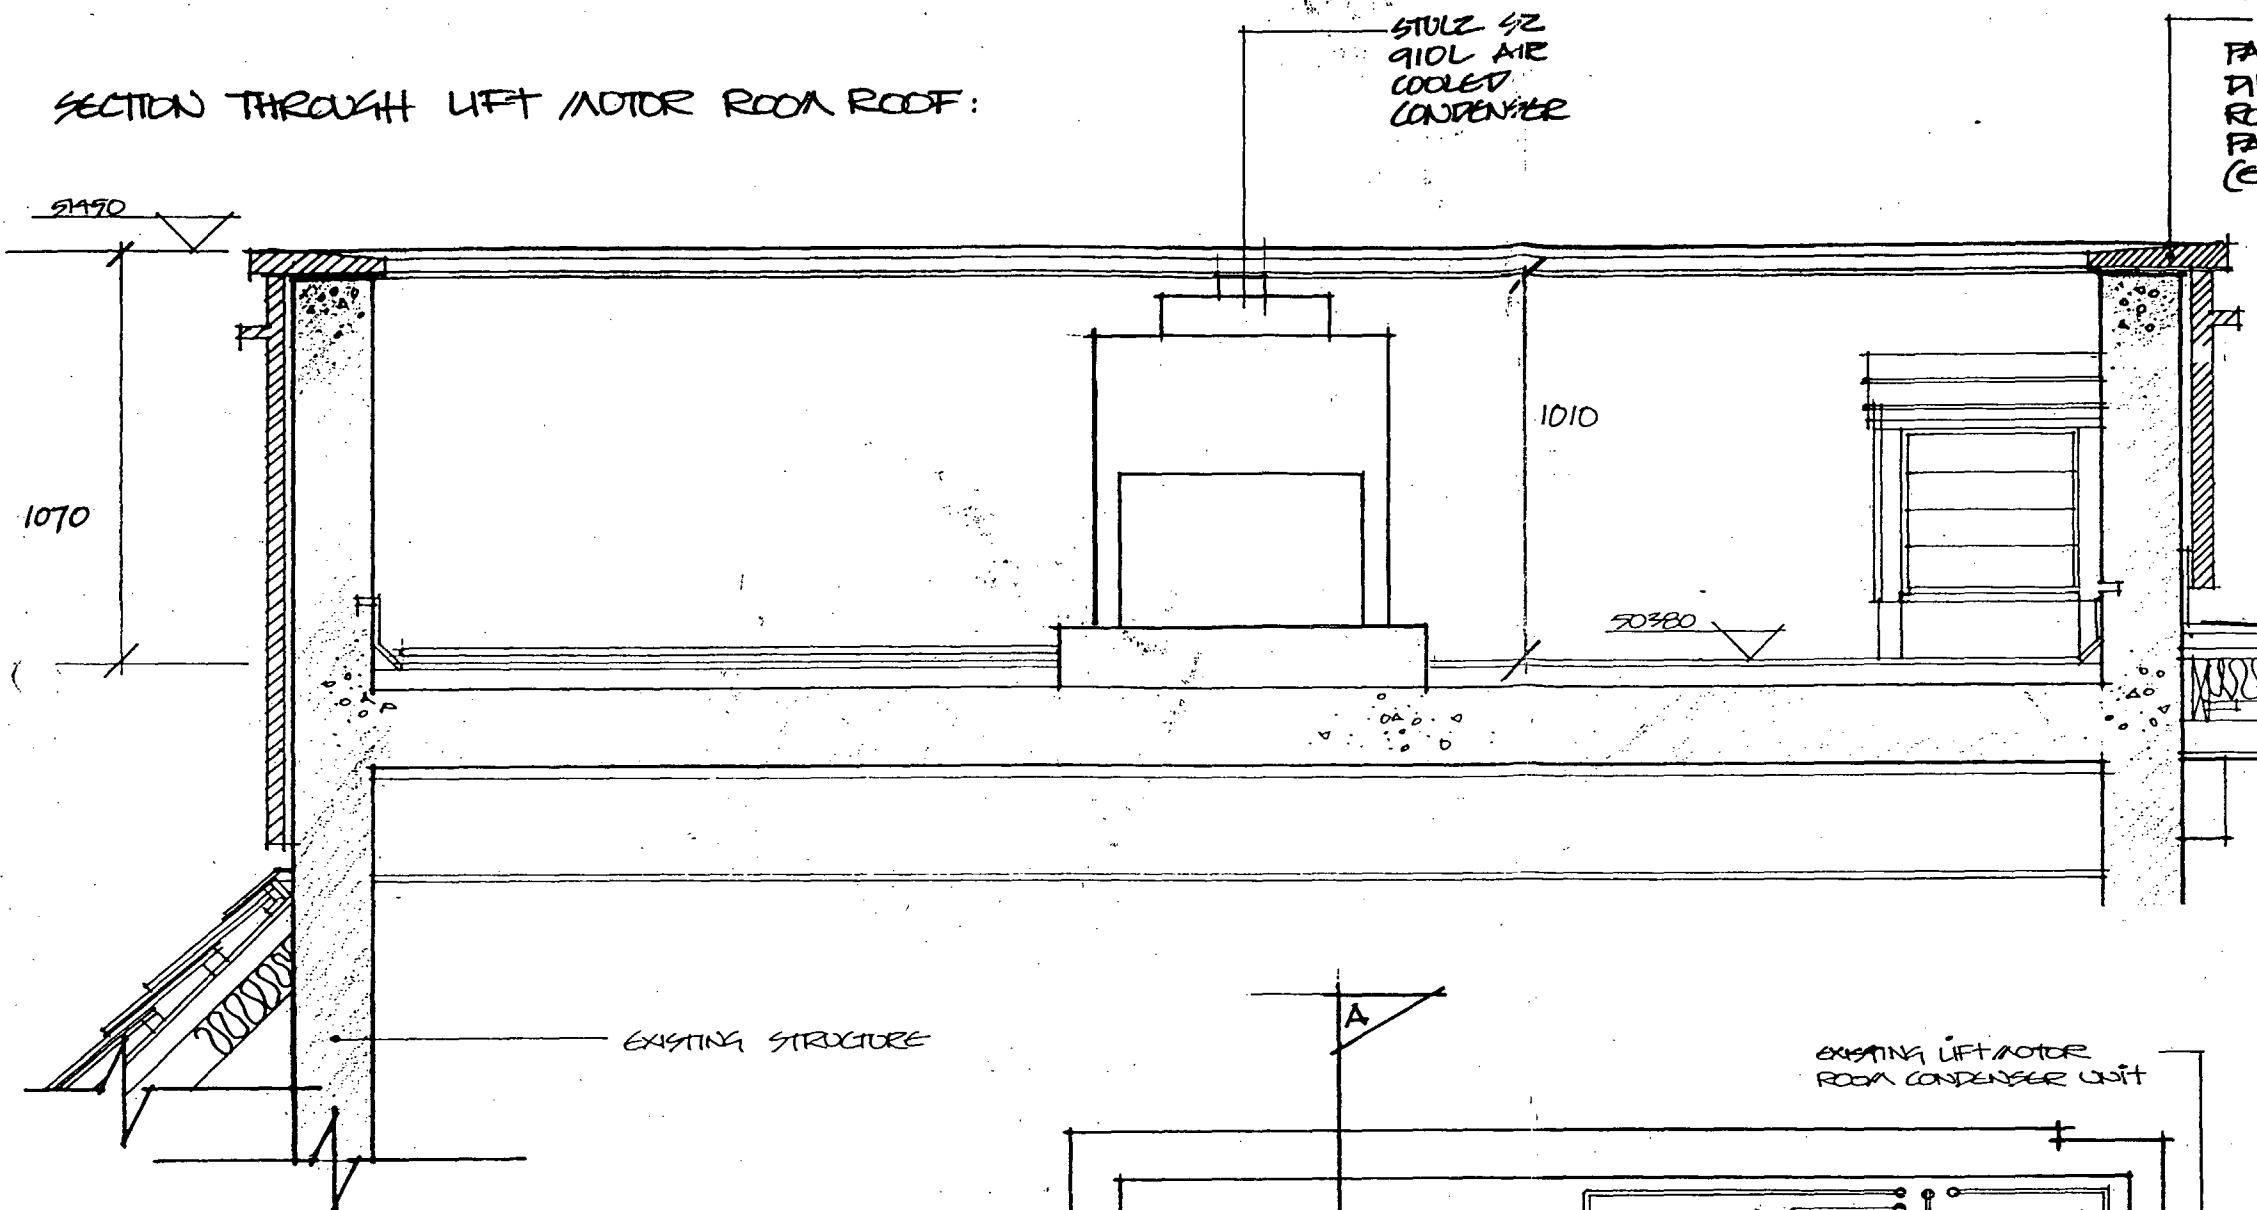

LONDON BOROUGH OF CAMDEN
PLANNING AND TRANSPORT
DEPARTMENT
8 JUL 1991
RECEIVED

PLAN OF LIFT MOTOR ROOM ROOF:

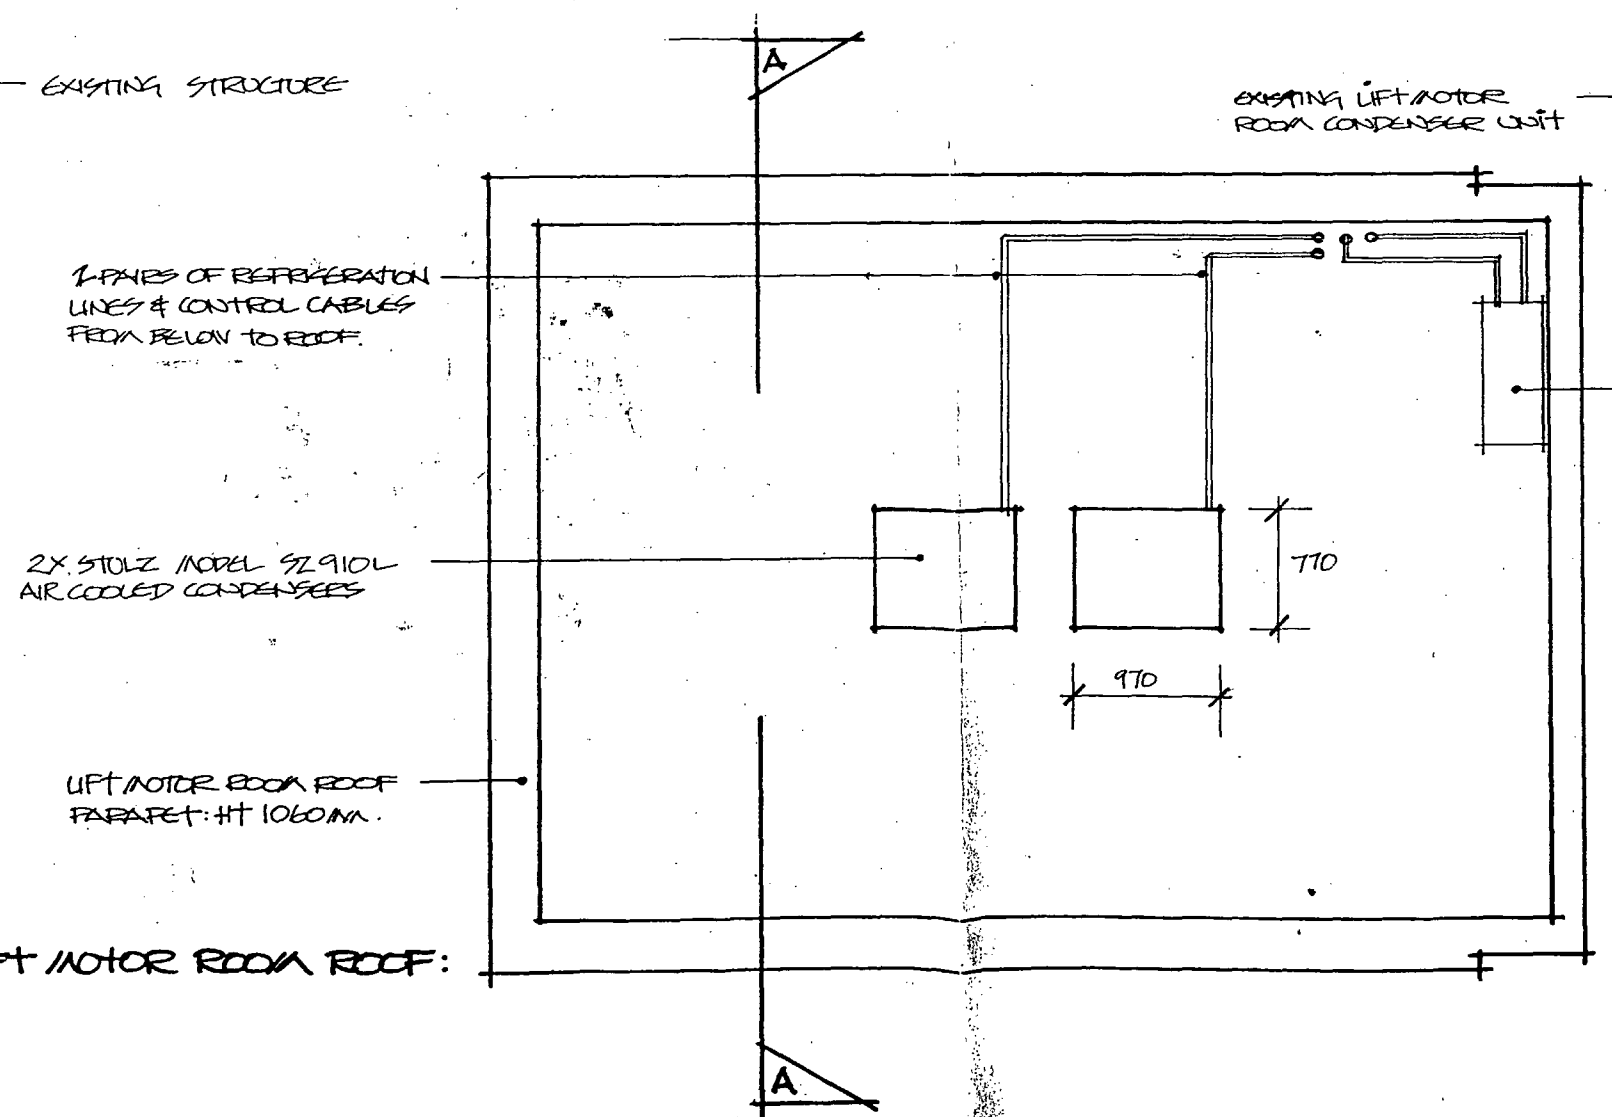


C

Information

Do not scale this drawing. Dimensions to be checked on site

Amendments

Rev	Date	Revised By	Checked By
A	3.7.91	NP	NP

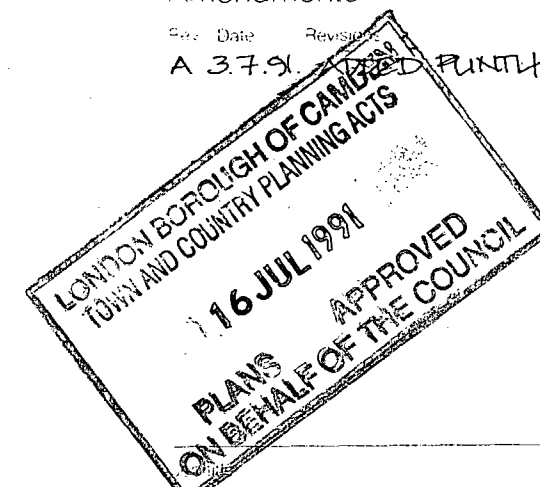

NATIONWIDE BUILDING SOCIETY
133 HIGH HOLBORN LONDON WC1

Drawing title

AIR CONDITIONING CONDENSER
ARRANGEMENT
LIFT MOTOR ROOM ROOF

Job no
0263

Drawing no
SKA.A.

Date
1 MAY '91

Scale
NTS

Drawn
JD

Checked



Architecture & Design
London Bristol Frankfurt

90 98 Goswell Road
London EC1V 7DB
Telephone 071 490 8899
Facsimile 071 490 5845

- CULLER UPS DOWN. ADDRESS
 NO. 200. 400. 115800

Revision _____ Date _____

Old Church Court, Claylands Road, London SW8 1NZ Telephone 01-582 7671

Client THE HAMMERSON GROUP

Project _____

133-136 HIGH HOLBORN

Drawing

PLANTROOM LAYOUT

First


OFFICES

Scale	Date	Drawn	Checked
1:50	28.3.90	C.D.W.	

Drawing No.	Revision
Δ 91918 / 11 AMOS C	

AT/14087 W100 C

DETAIL ONE: LEAD SLEEVE. LEAD FLAT ROOF.

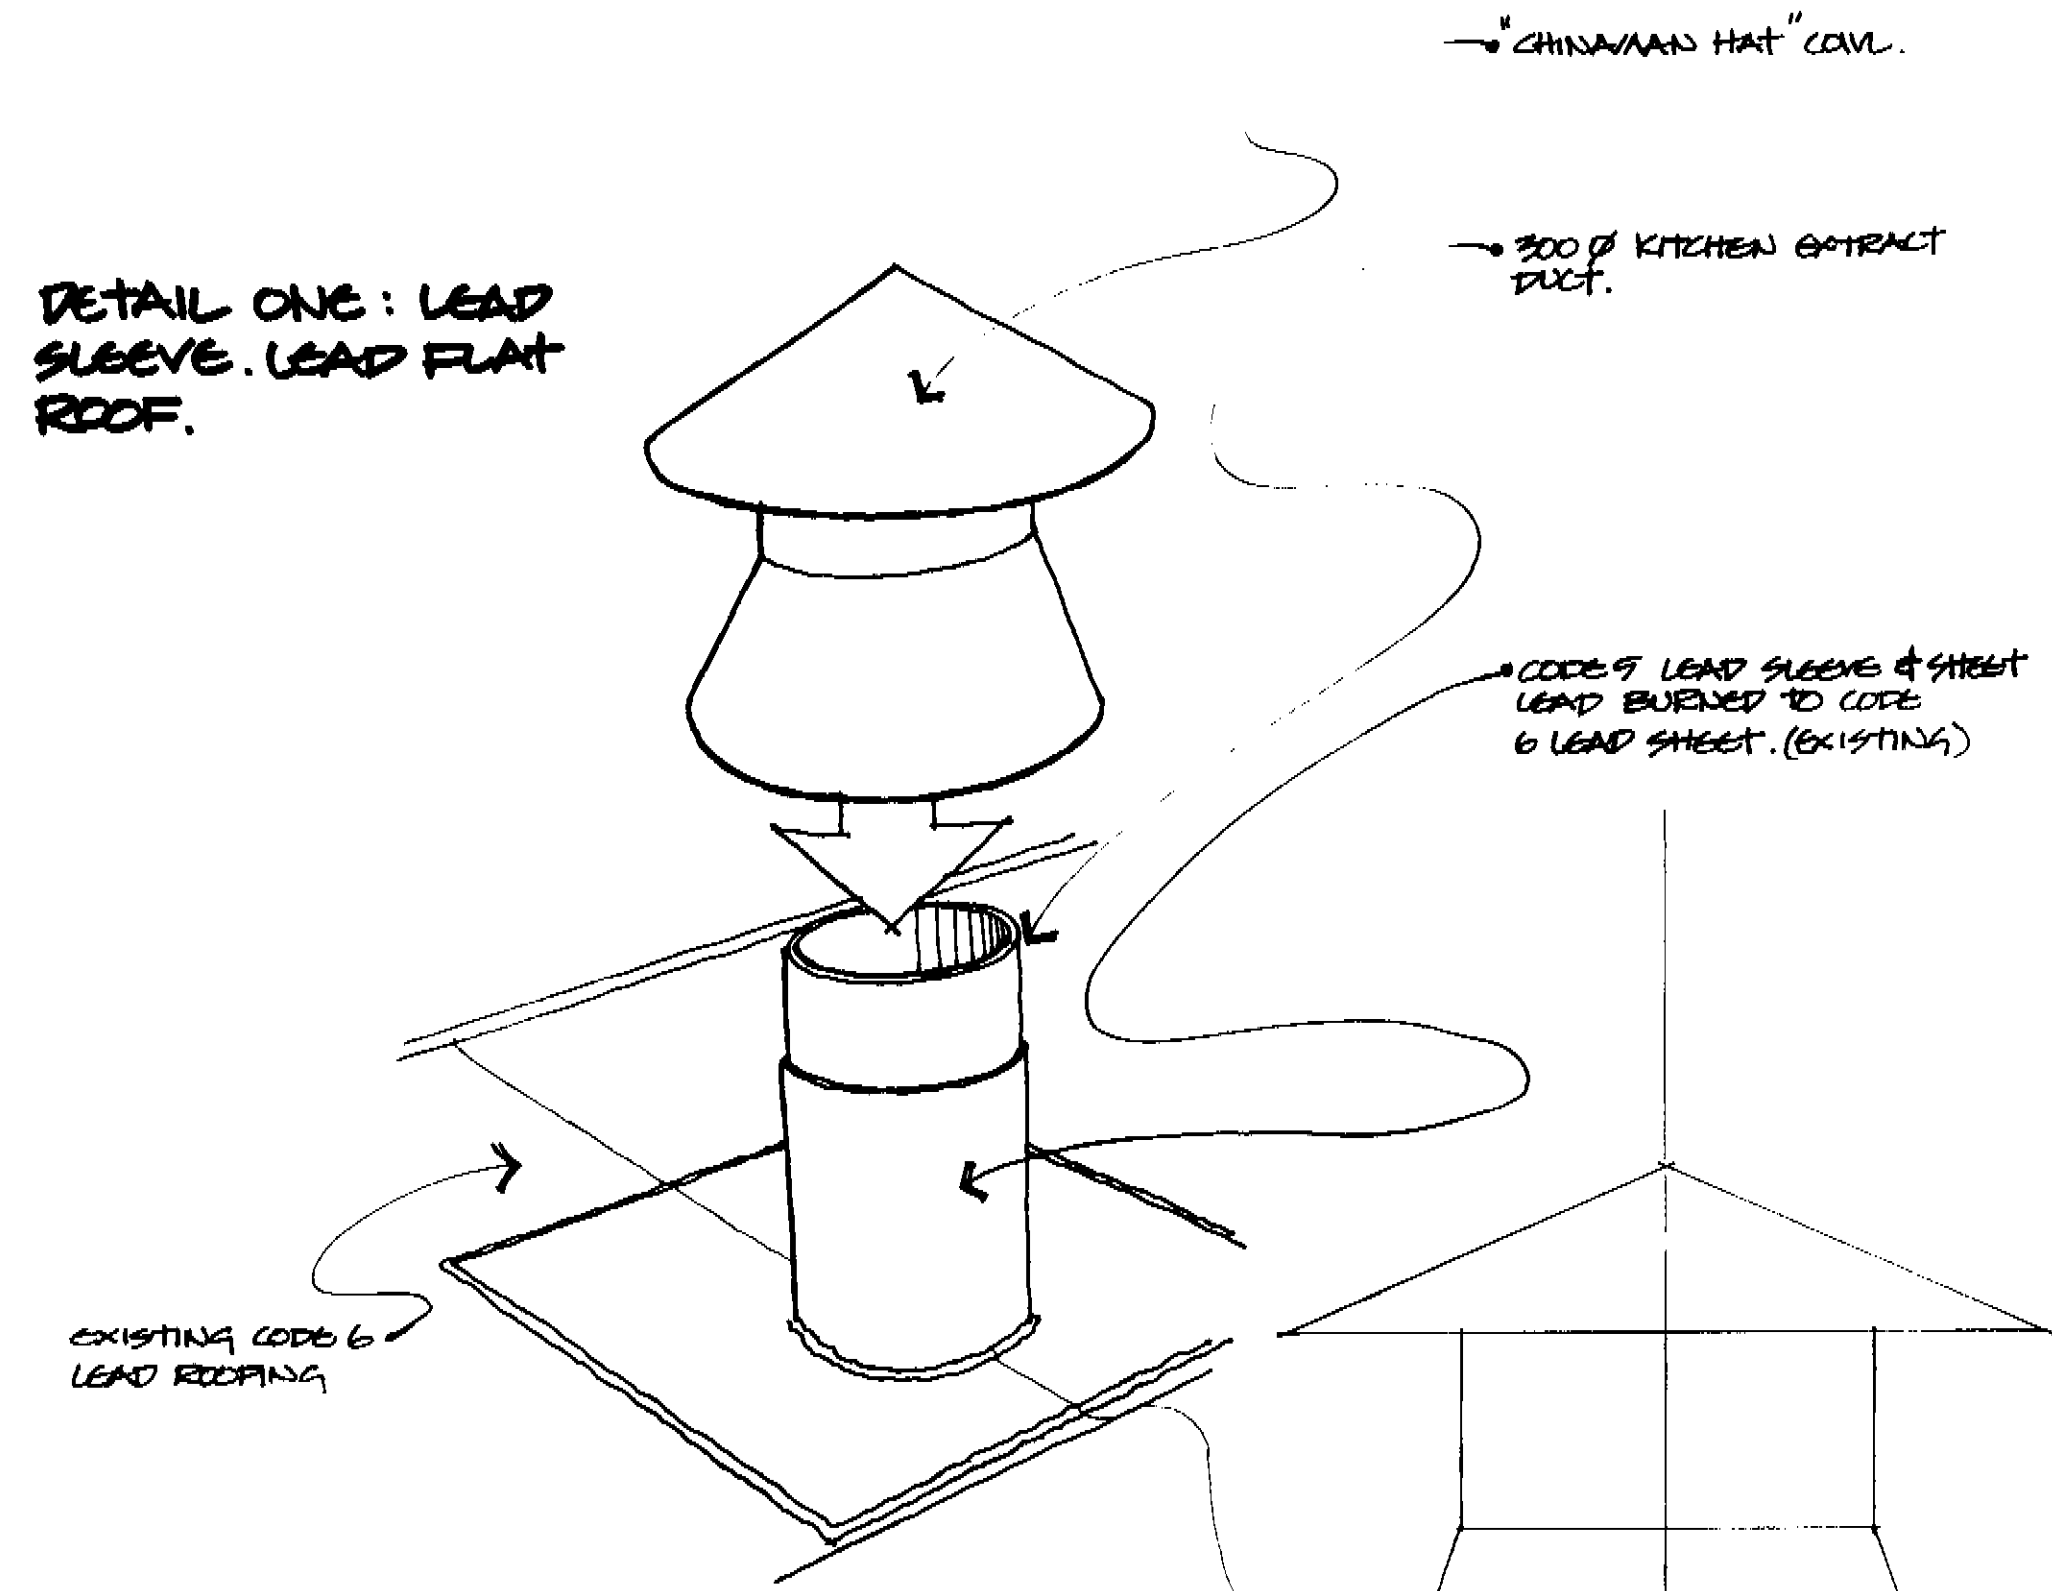

"CHINA HAT" COVL.

300 Ø KITCHEN EXTRACT DUCT PASSING THRU ROOF.

SEALANT TO PREVENT WATER PENETRATION


CODE 5 LEAD SLEEVE LEAD BURIED TO CODE 6 LEAD SHEET

EXISTING CODE 6 LEAD ROOFING

ROOF & STRUCTURE AS BASEBUILD

KITCHEN EXTRACT DUCT IN OTHERS. 5/16 DUCT MANUFACTURED FOR DETAILS REFER TO TUCKER ASSOC'S. DRAWING NO 23364/1/2001.

SECTION A-A:

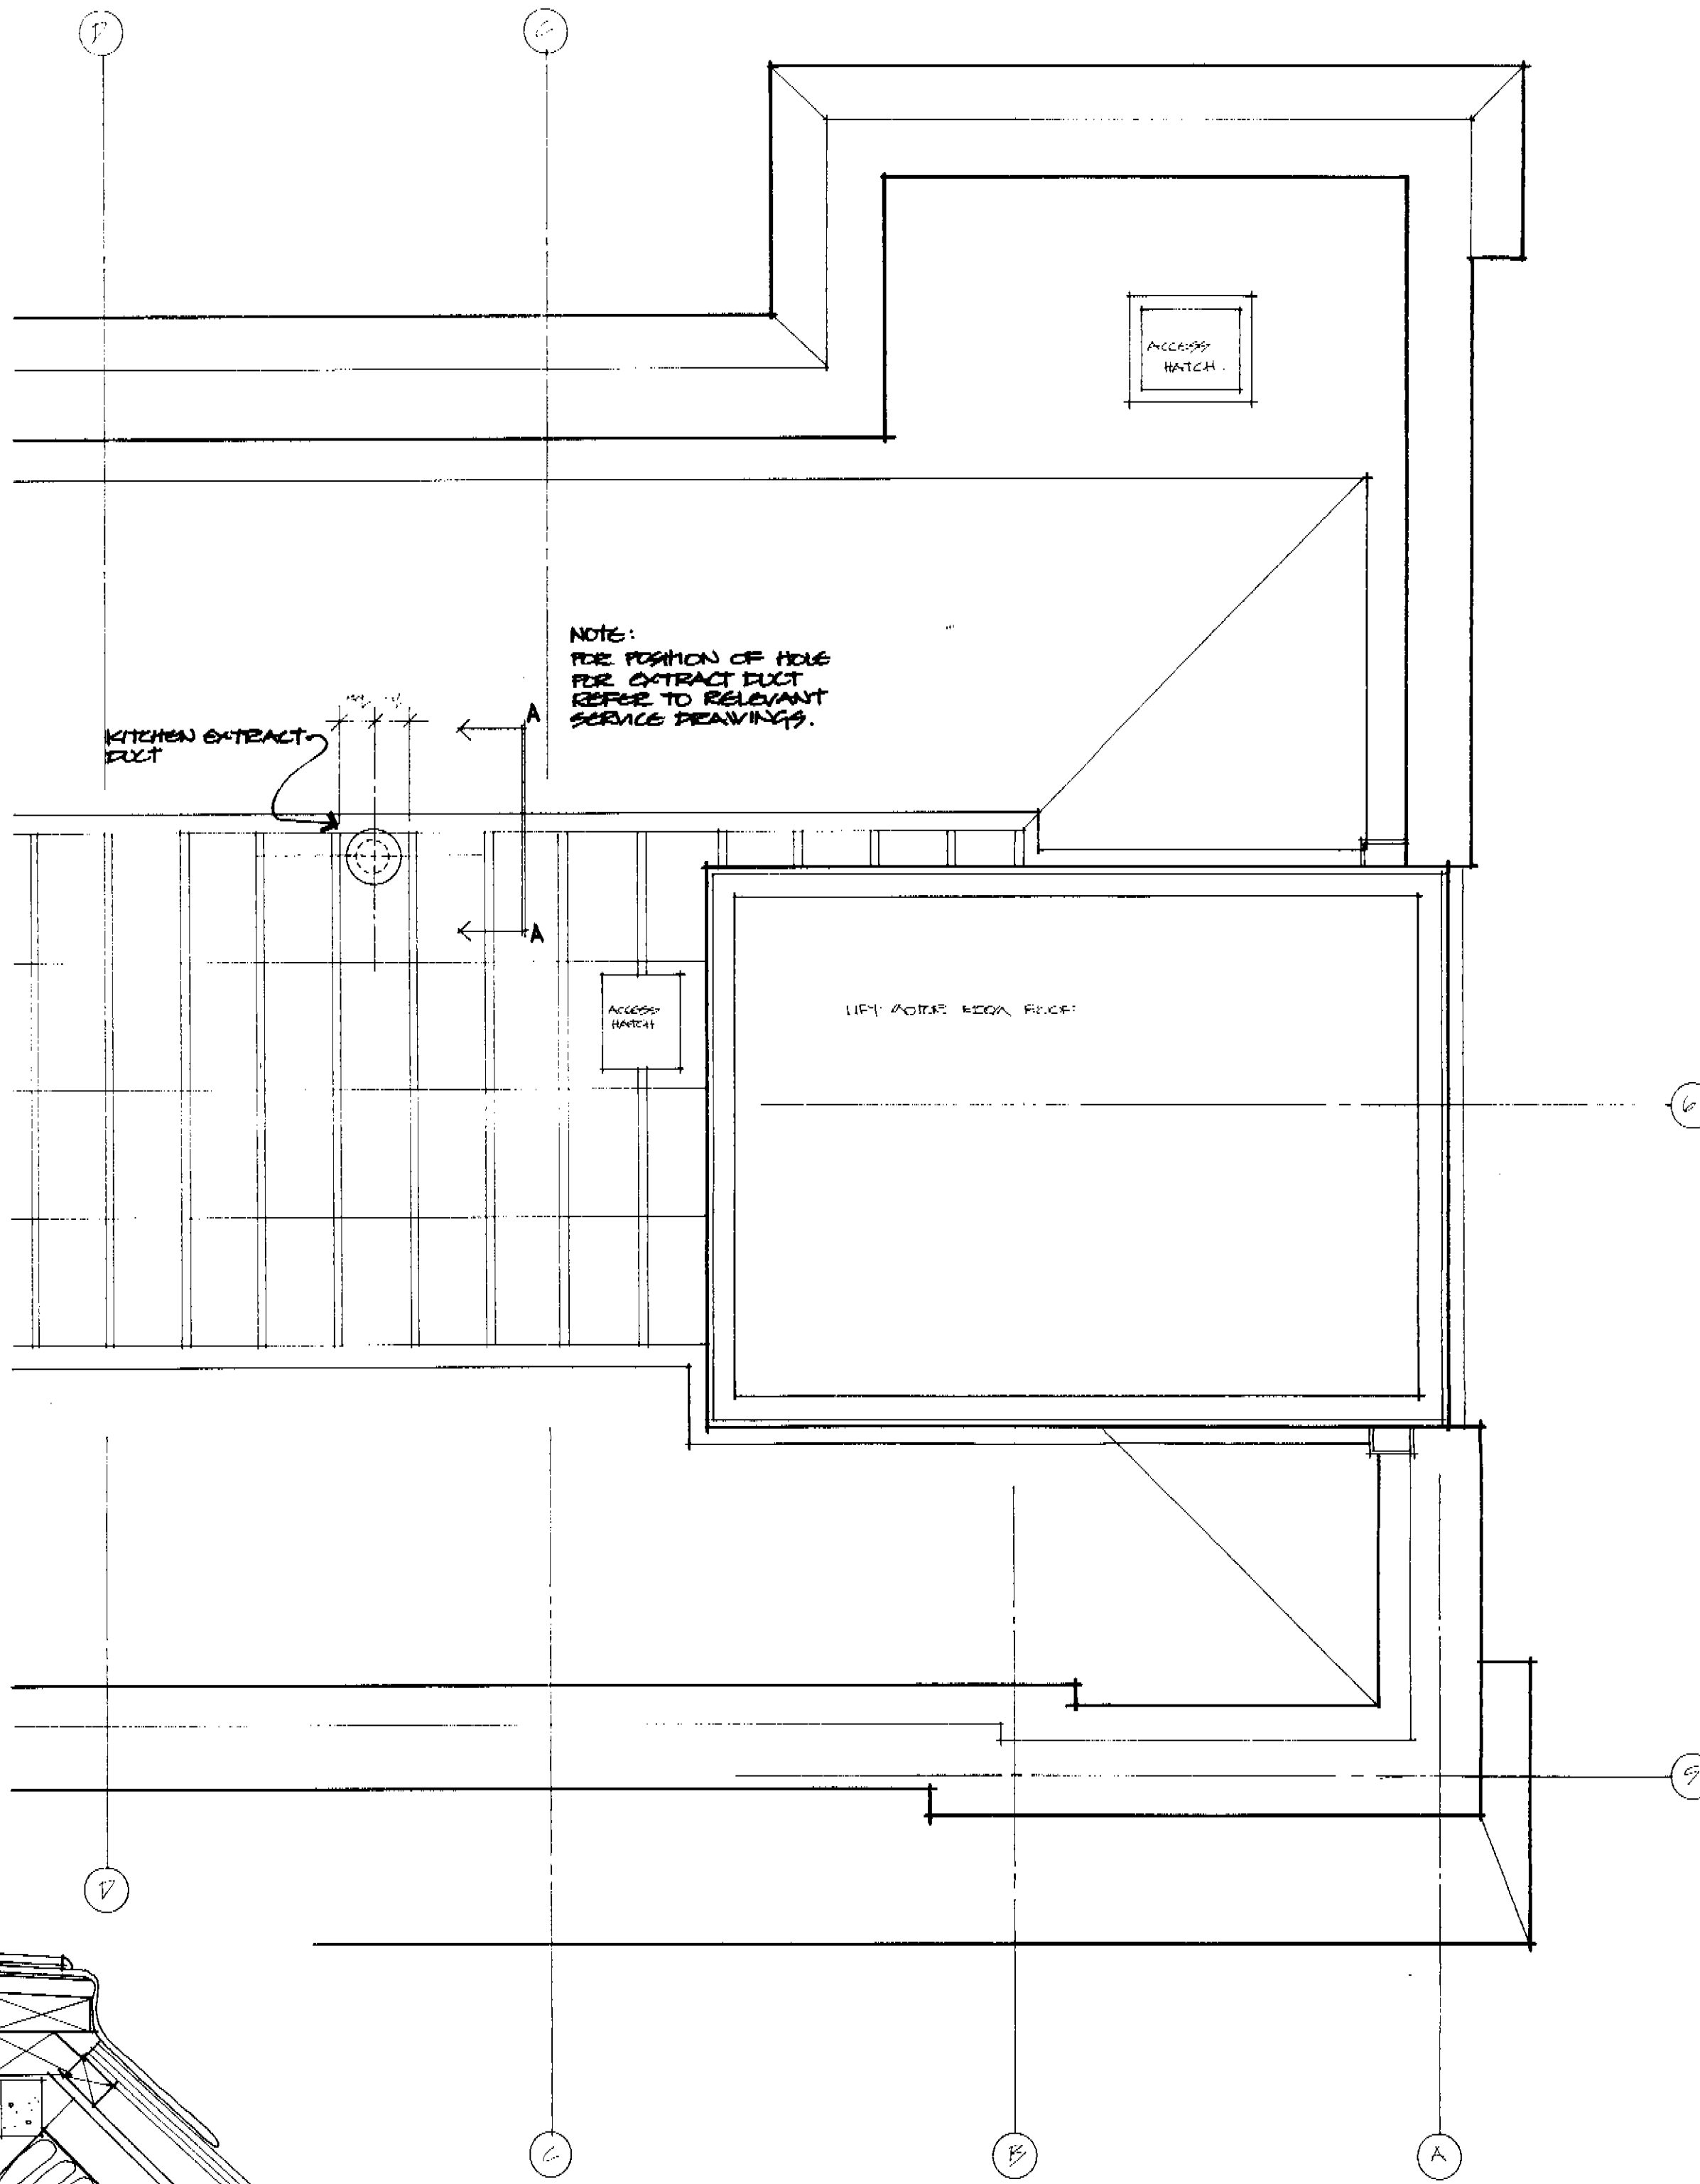

ROOF PLAN:

FOR COMPLETE ROOF & FLOORPLAN LAYOUT, SHOWING EXISTING BOLGER FLOE, REFER TO RELEVANT DRAWING A1/HB4/M06C.

Amendments

Rev Date Revisions By Check


Job title
155 HIGH HOLE ROAD LONDON WC1.
NATIONWIDE ROSE

Drawing title
KITCHEN EXTRACT DUCT PENETRATION DETAILS TO FLAT ROOF

Date 24 JUNE '91 Job no 0253 Drawing no PS-14.
Scale 1:5.1:90 Drawn JP Checked



- ## NOTES
- 1 The Contractor must check and confirm dimensions.
 - 2 All discrepancies are to be reported to and resolved by the Architects before work is commenced.
 - 3 This drawing is not to be scaled.
 - 4 All work and materials to be in accordance with the London Building Acts and the London Constructional Bylaws or the Building Regulations and to comply with all relevant codes of practice and British Standards.

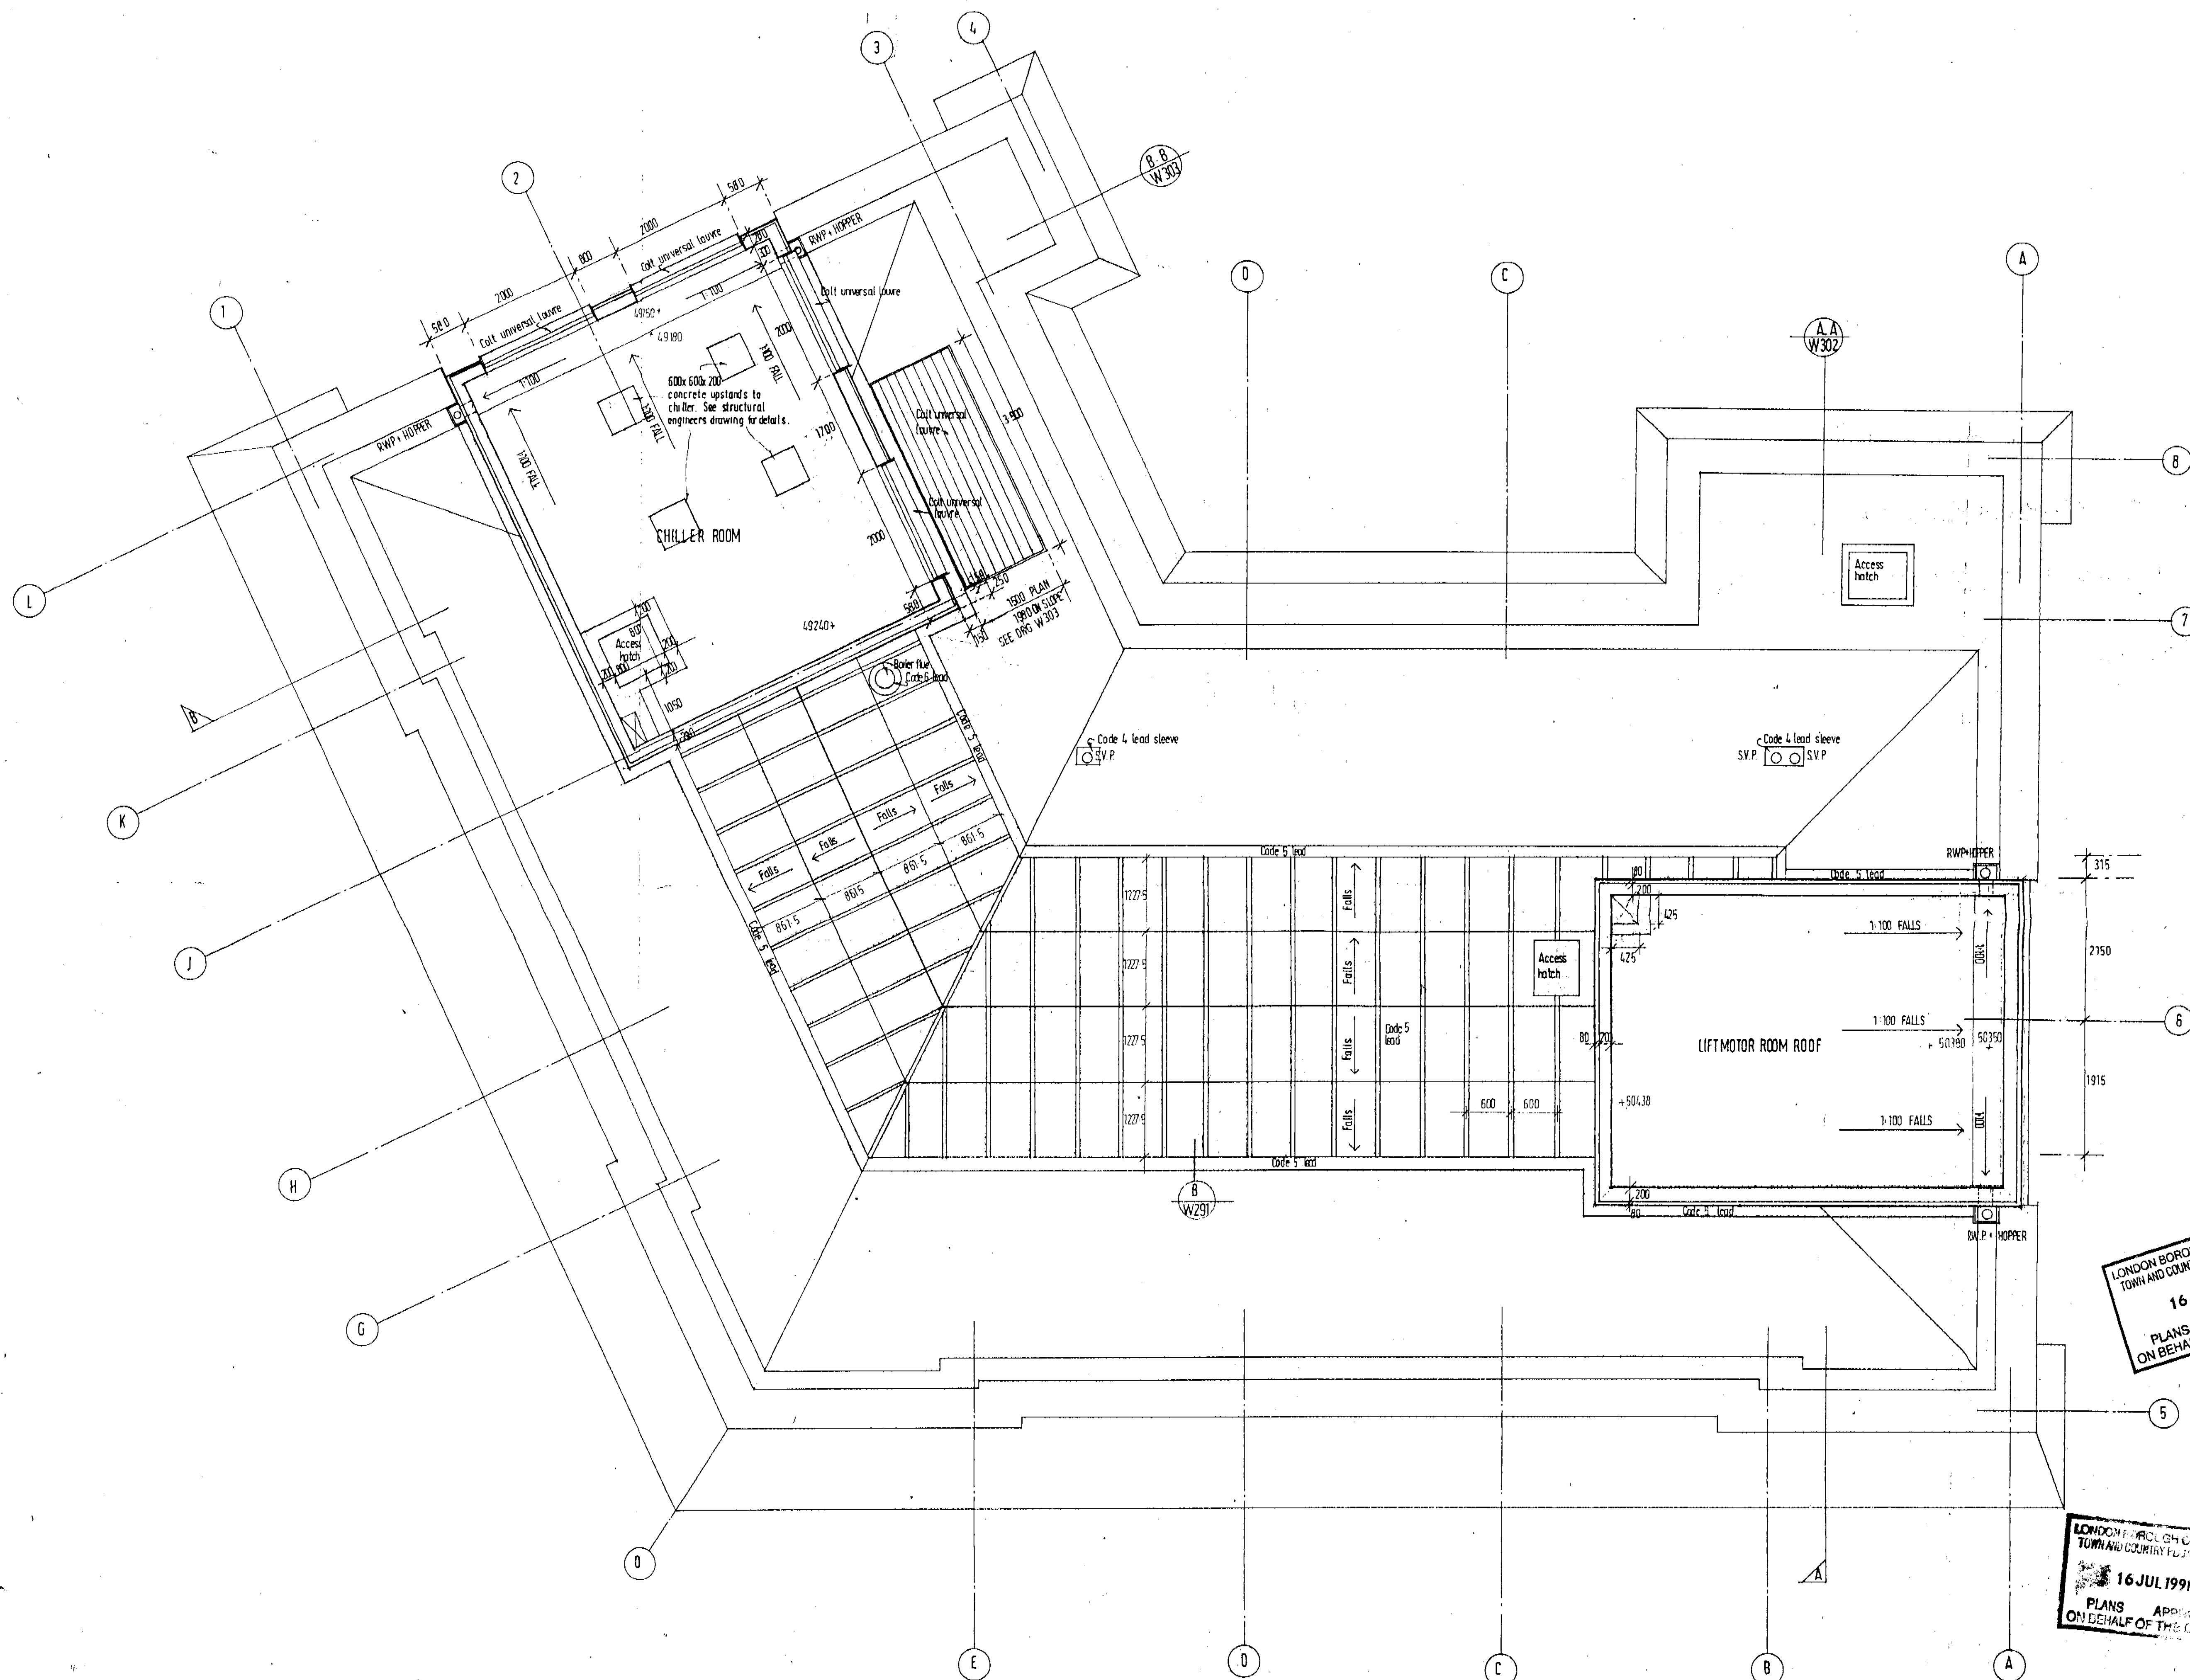

LONDON BOROUGH OF CAMDEN
TOWN AND COUNTRY PLANNING ACTS
Revision 3
16 JUL 1991
PLANS APPROVED
ON BEHALF OF THE COUNCIL



ROLFE JUDD
planning architecture interiors

Old Church Court, Claylands Road, London SW8 1NZ. Telephone 01-582 7070

Client
THE HAMMERSON GROUP

Project
133-136 HIGH HOLBORN


Drawing
PLANTROOM LAYOUT
OFFICES

Scale	Date	Drawn	Checked
1:50	28.3.90	C.O.W.	

Drawing No. _____

A1/1484/ W106 C

DETAIL ONE: LEAD
SLEEVE. LEAD FLAT
ROOF.

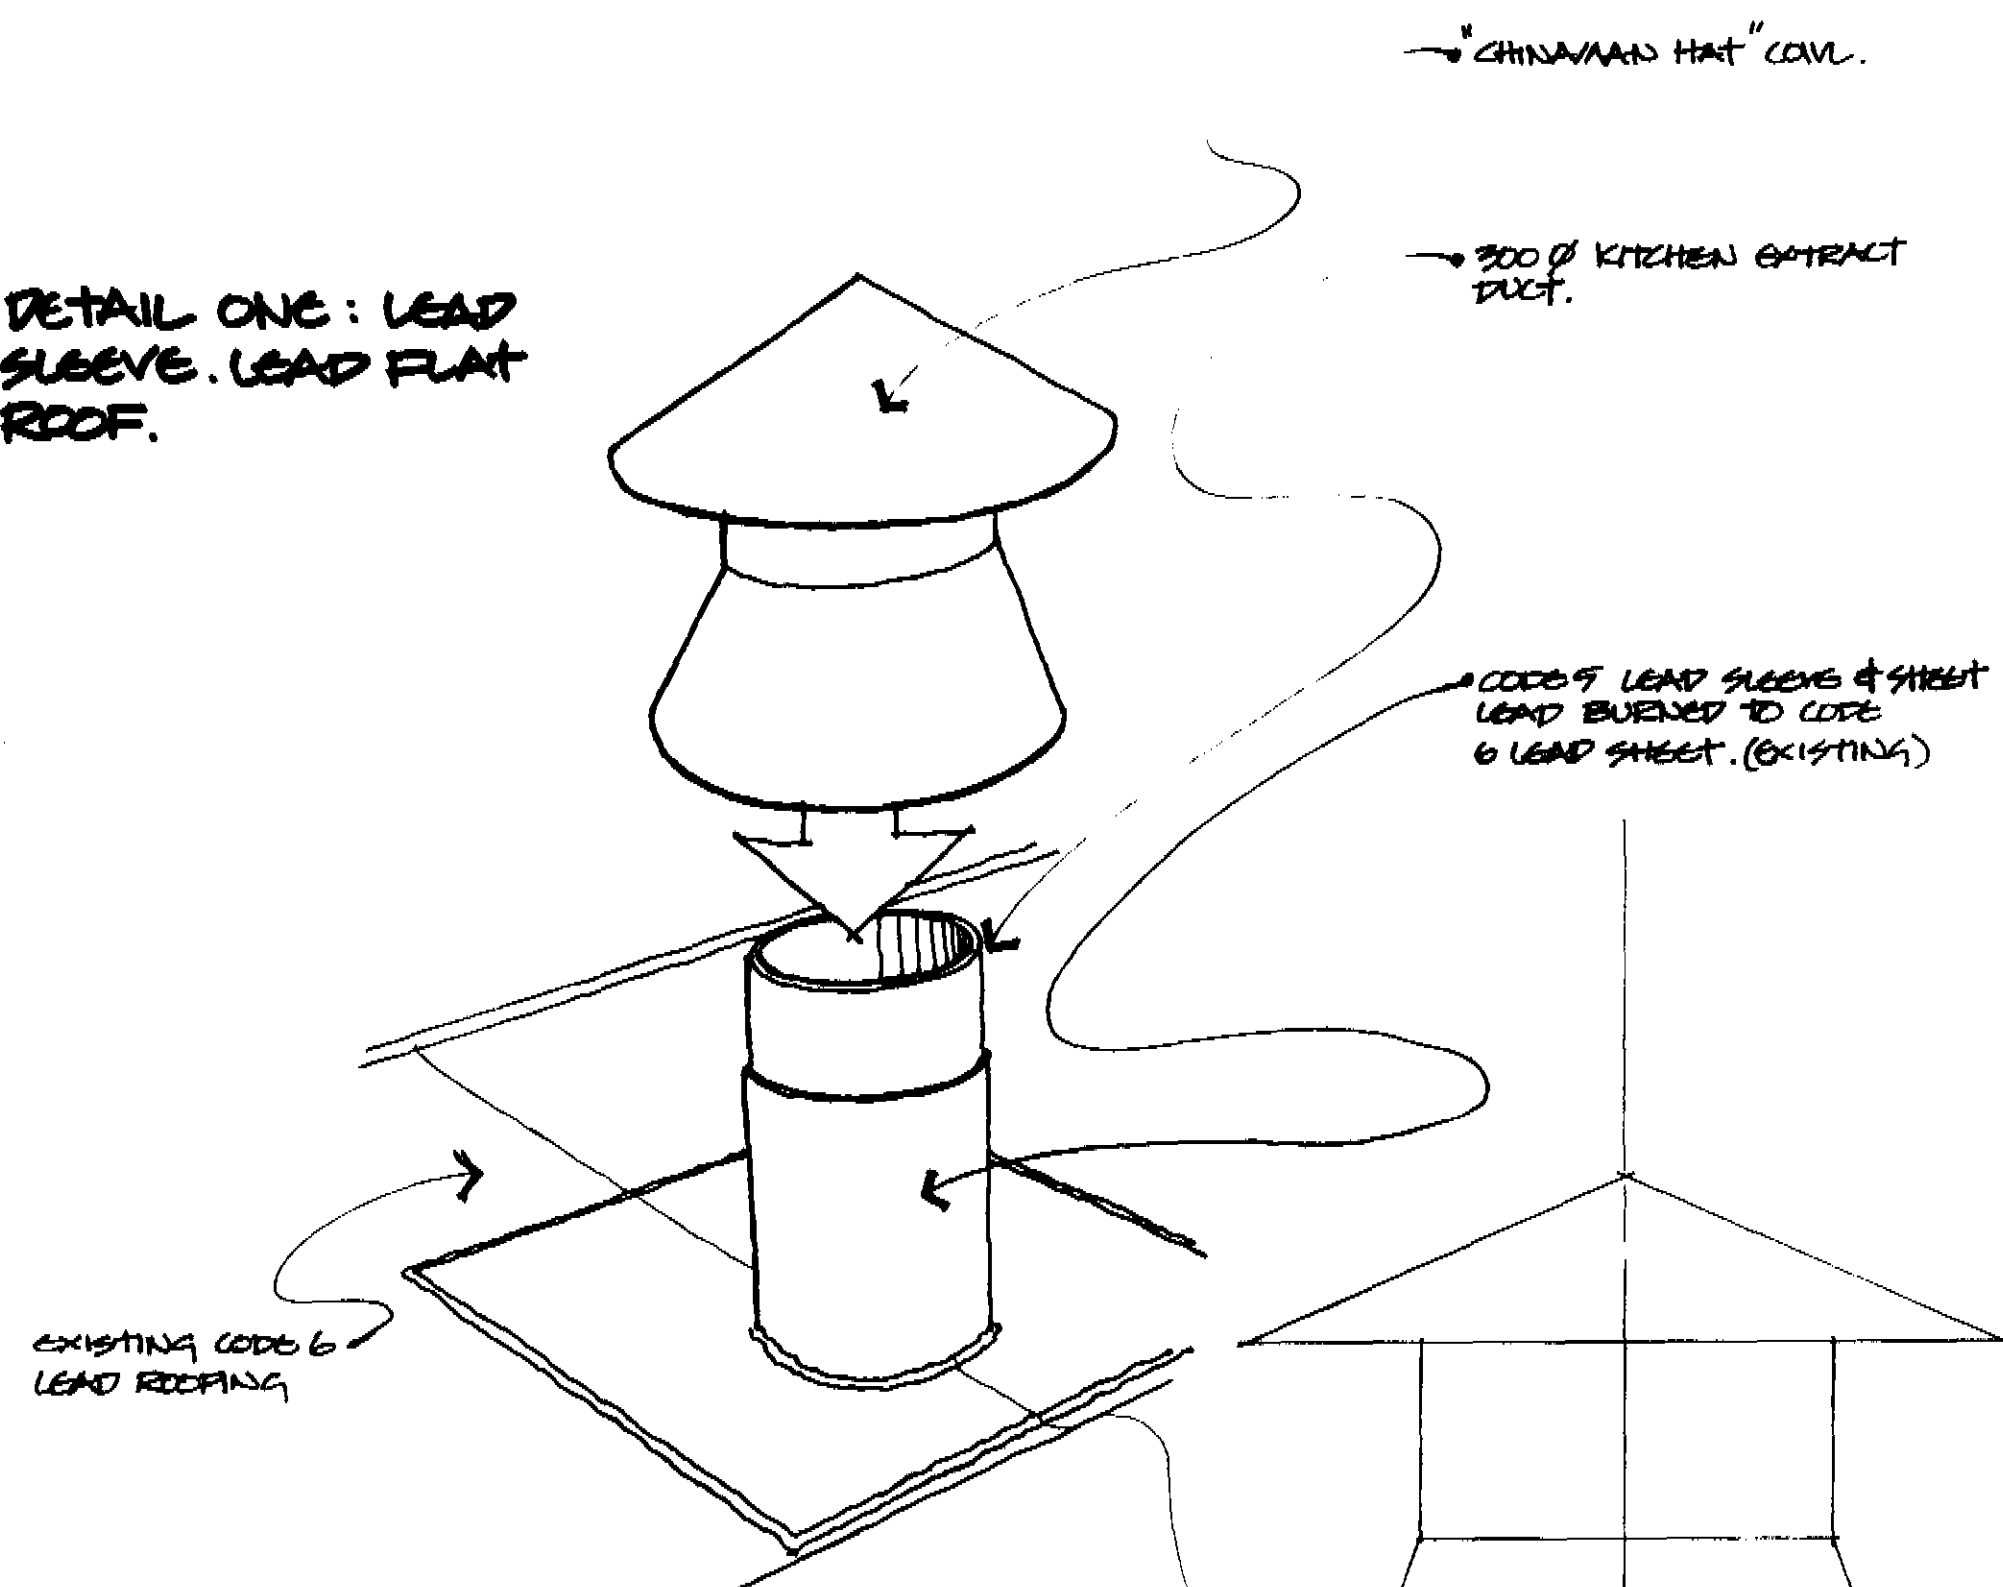

"CHINA MAN HAT" COVL.

300 Ø KITCHEN EXTRACT
DUCT PASSING THRU
ROOF.

SEALANT TO PREVENT
WATER PENETRATION


CODE 5 LEAD SLEEVE
LEAD BURIED TO
CODE 6 LEAD SHEET

EXISTING CODE 6
LEAD ROOFING

ROOF & STRUCTURE
AS BASEBUILD


KITCHEN EXTRACT DUCT
BY OTHERS. S/S DUCT
MELLINEX LINER FOR
DETAILS REFER TO
TUCKER ASSOC'S. DRWG
NR 2364/1/2001.

SECTION A-A.

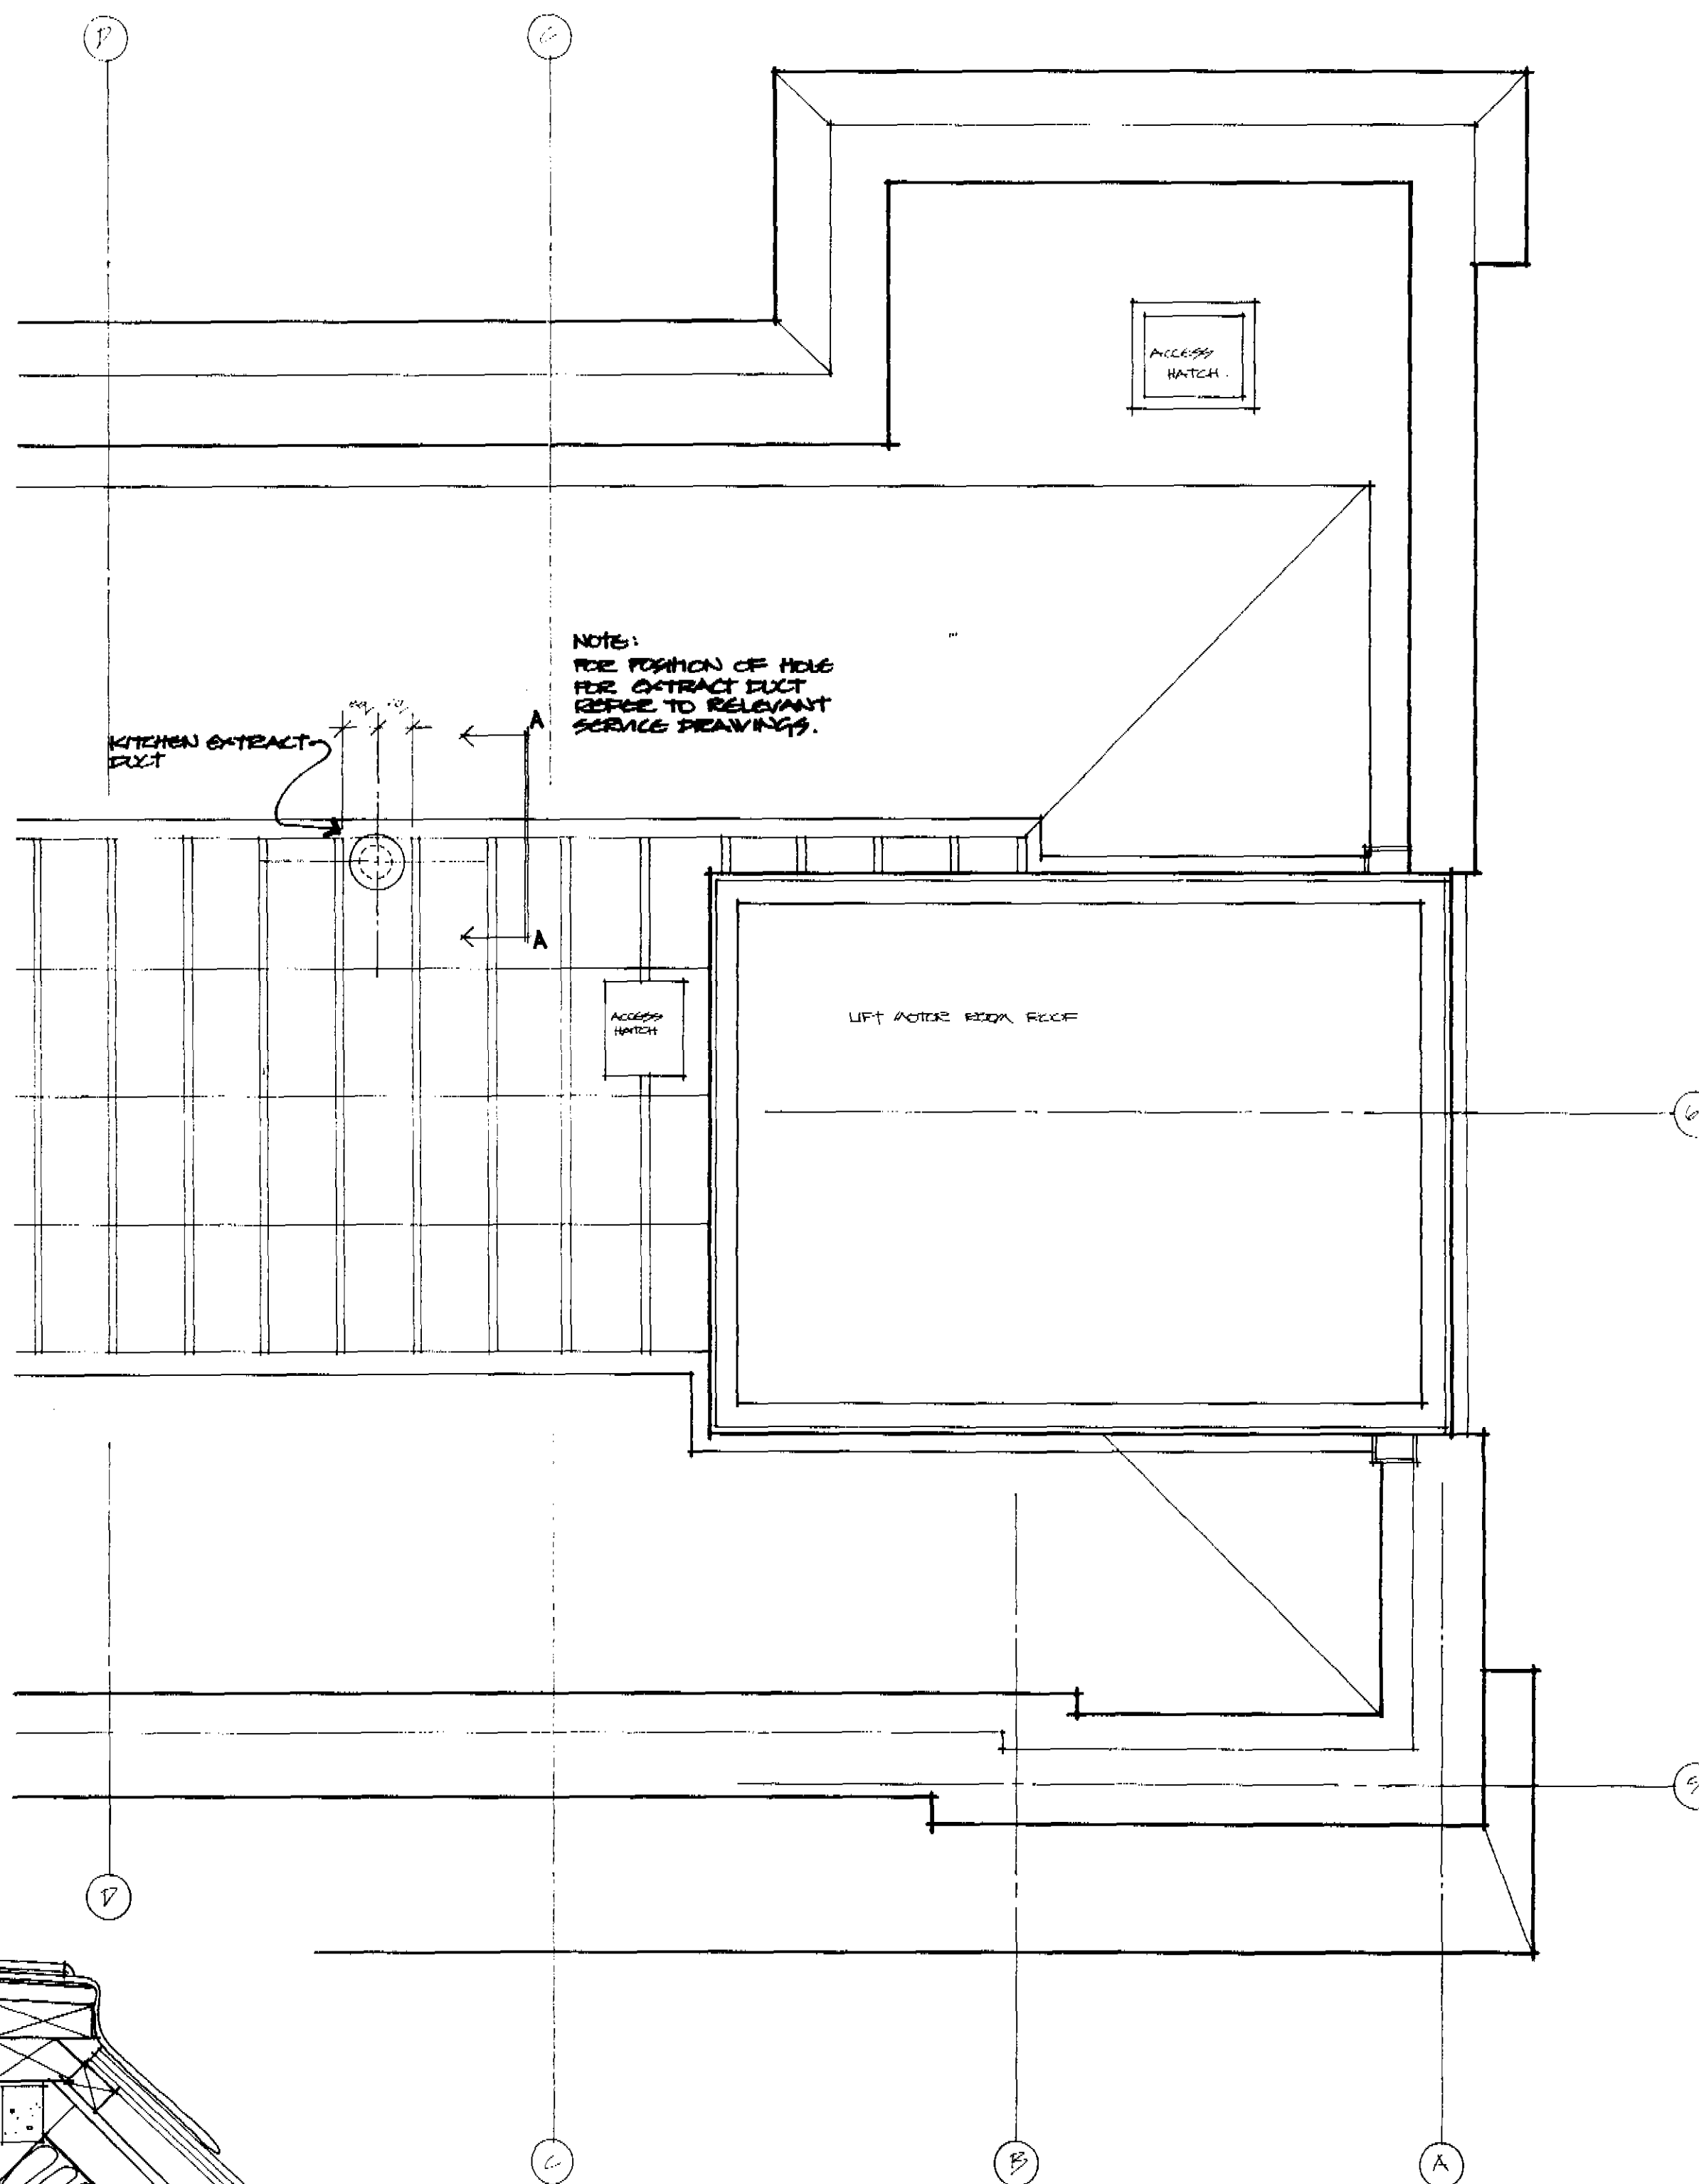

ROOF PLAN:

FOR COMPLETE ROOF & PLANTROOM
LAYOUT, SHOWING EXISTING BOLCE
FLUE, REFER TO ROOF JUDG DRAWING
A1/MBA/1000C.

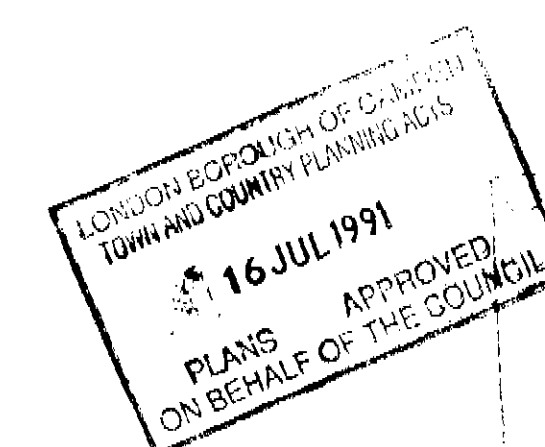

Job title

155 HIGH HOLBORN LONDON WC1.
NATIONWIDE HOUSE

Drawing title

KITCHEN EXTRACT DUCT PENETRATION
DETAILS TO FLAT ROOF

Date
24 JUNE '91

Job no.
0253

Drawing no.
PS-14.

Scale
1:5.1.50

Drawn
JD.

Checked

