




PL/9100478

LONDON BOROUGH OF CAMDEN

SITE PLAN

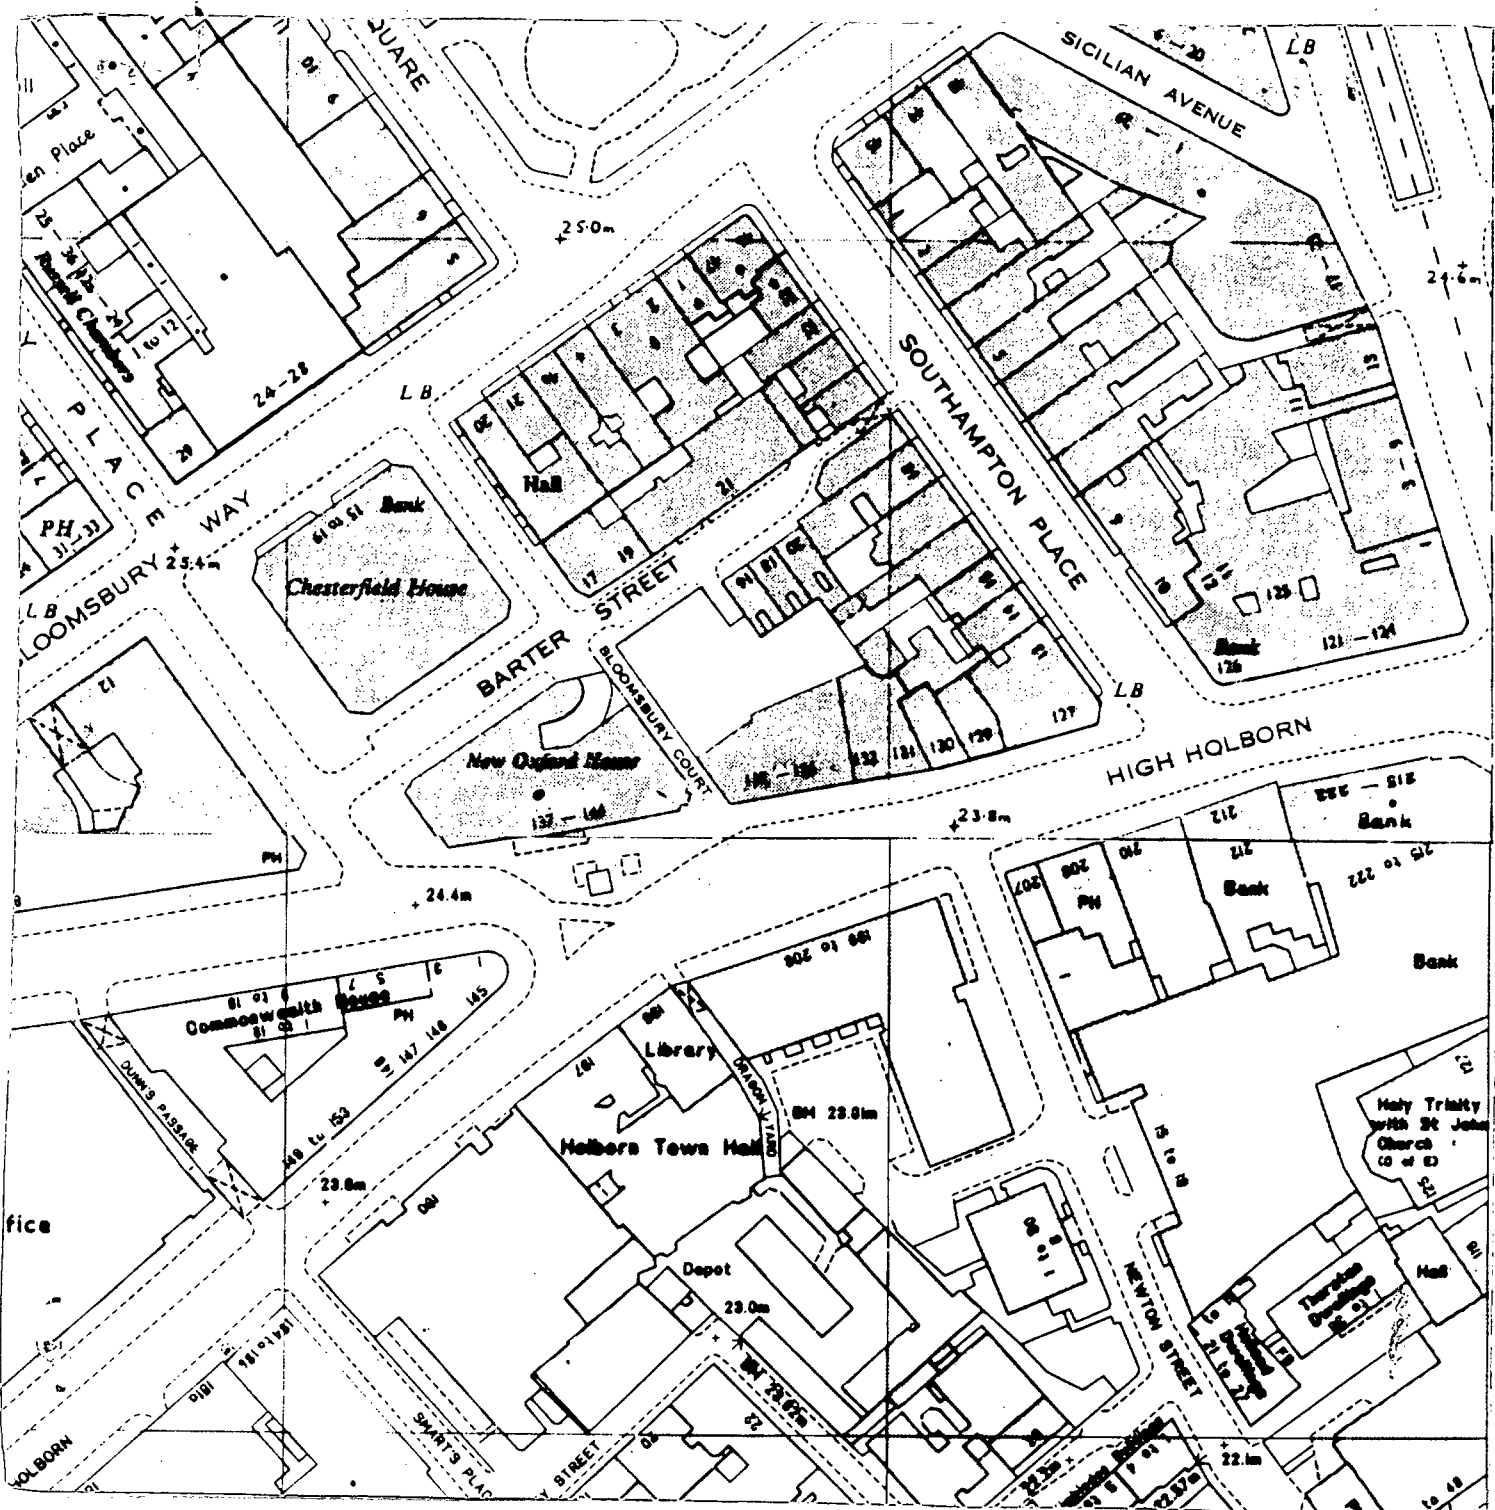

Address (outlined in black) 133 High Holborn, Wc1
 Scale 1:1250