


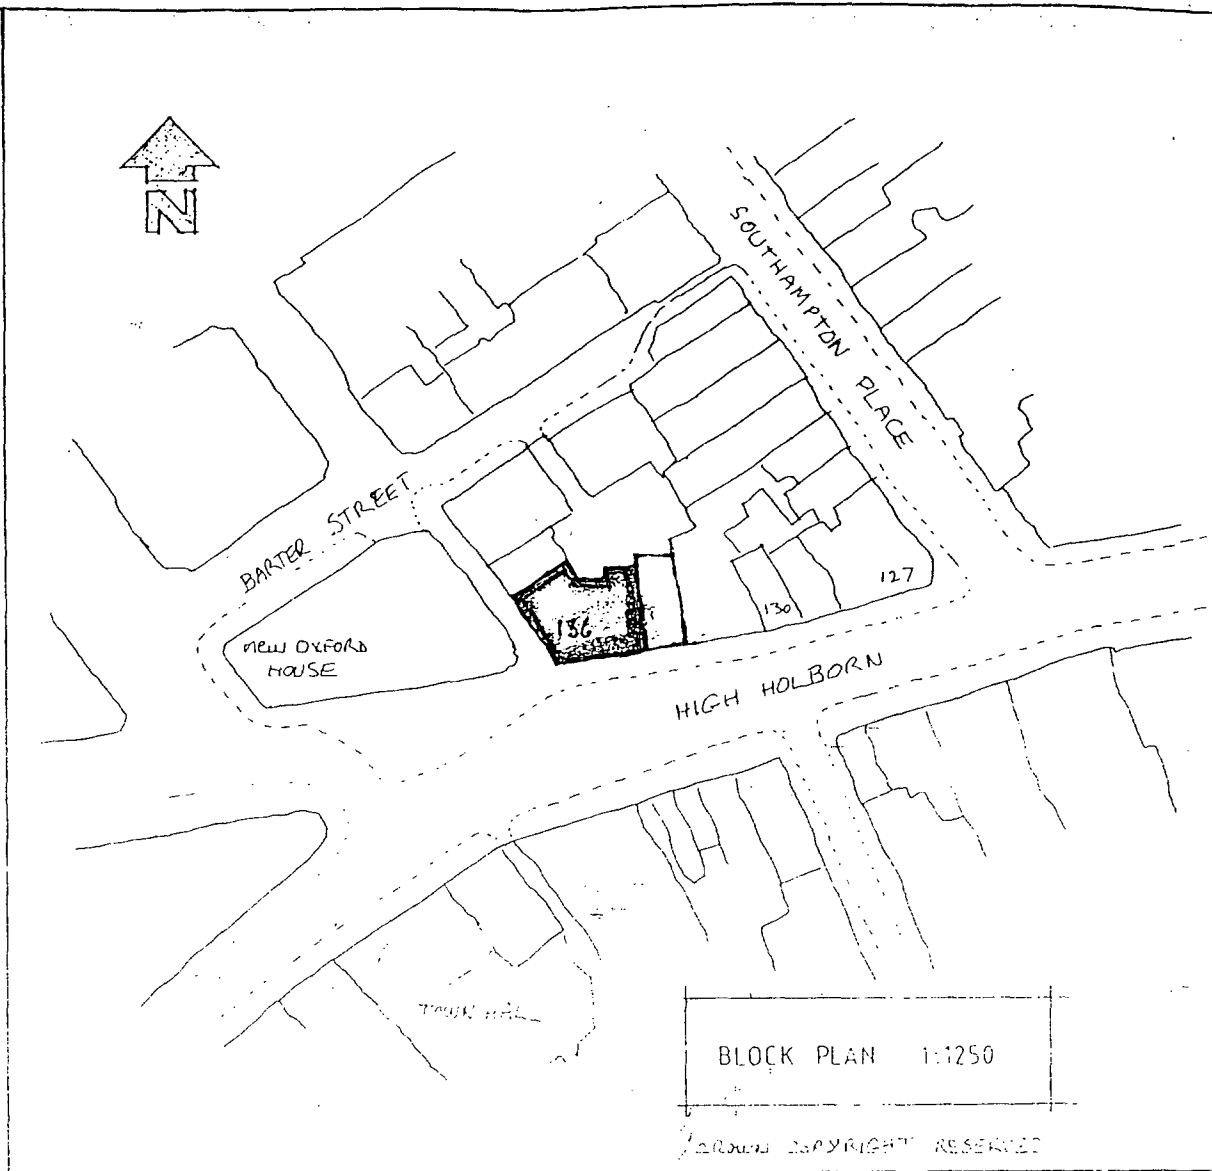

**Nationwide
Anglia** Building
Society

Swindon Estates Office
Swindon Admin. Centre
P.O. Box 74, Princes Street
Swindon SN1 2HQ
Tel: 0793 513513

drawn by *M.J. Lark*

date May 91

scale 1:20


job 136, HIGH HOLBORN

drawing title

drawing no.

TP9100306

LONDON BOROUGH OF CAMDEN
TOWN AND COUNTRY PLANNING ACTS
13 AUG 1991
PLANS ~~NOT~~ APPROVED
ON BEHALF OF THE COUNCIL

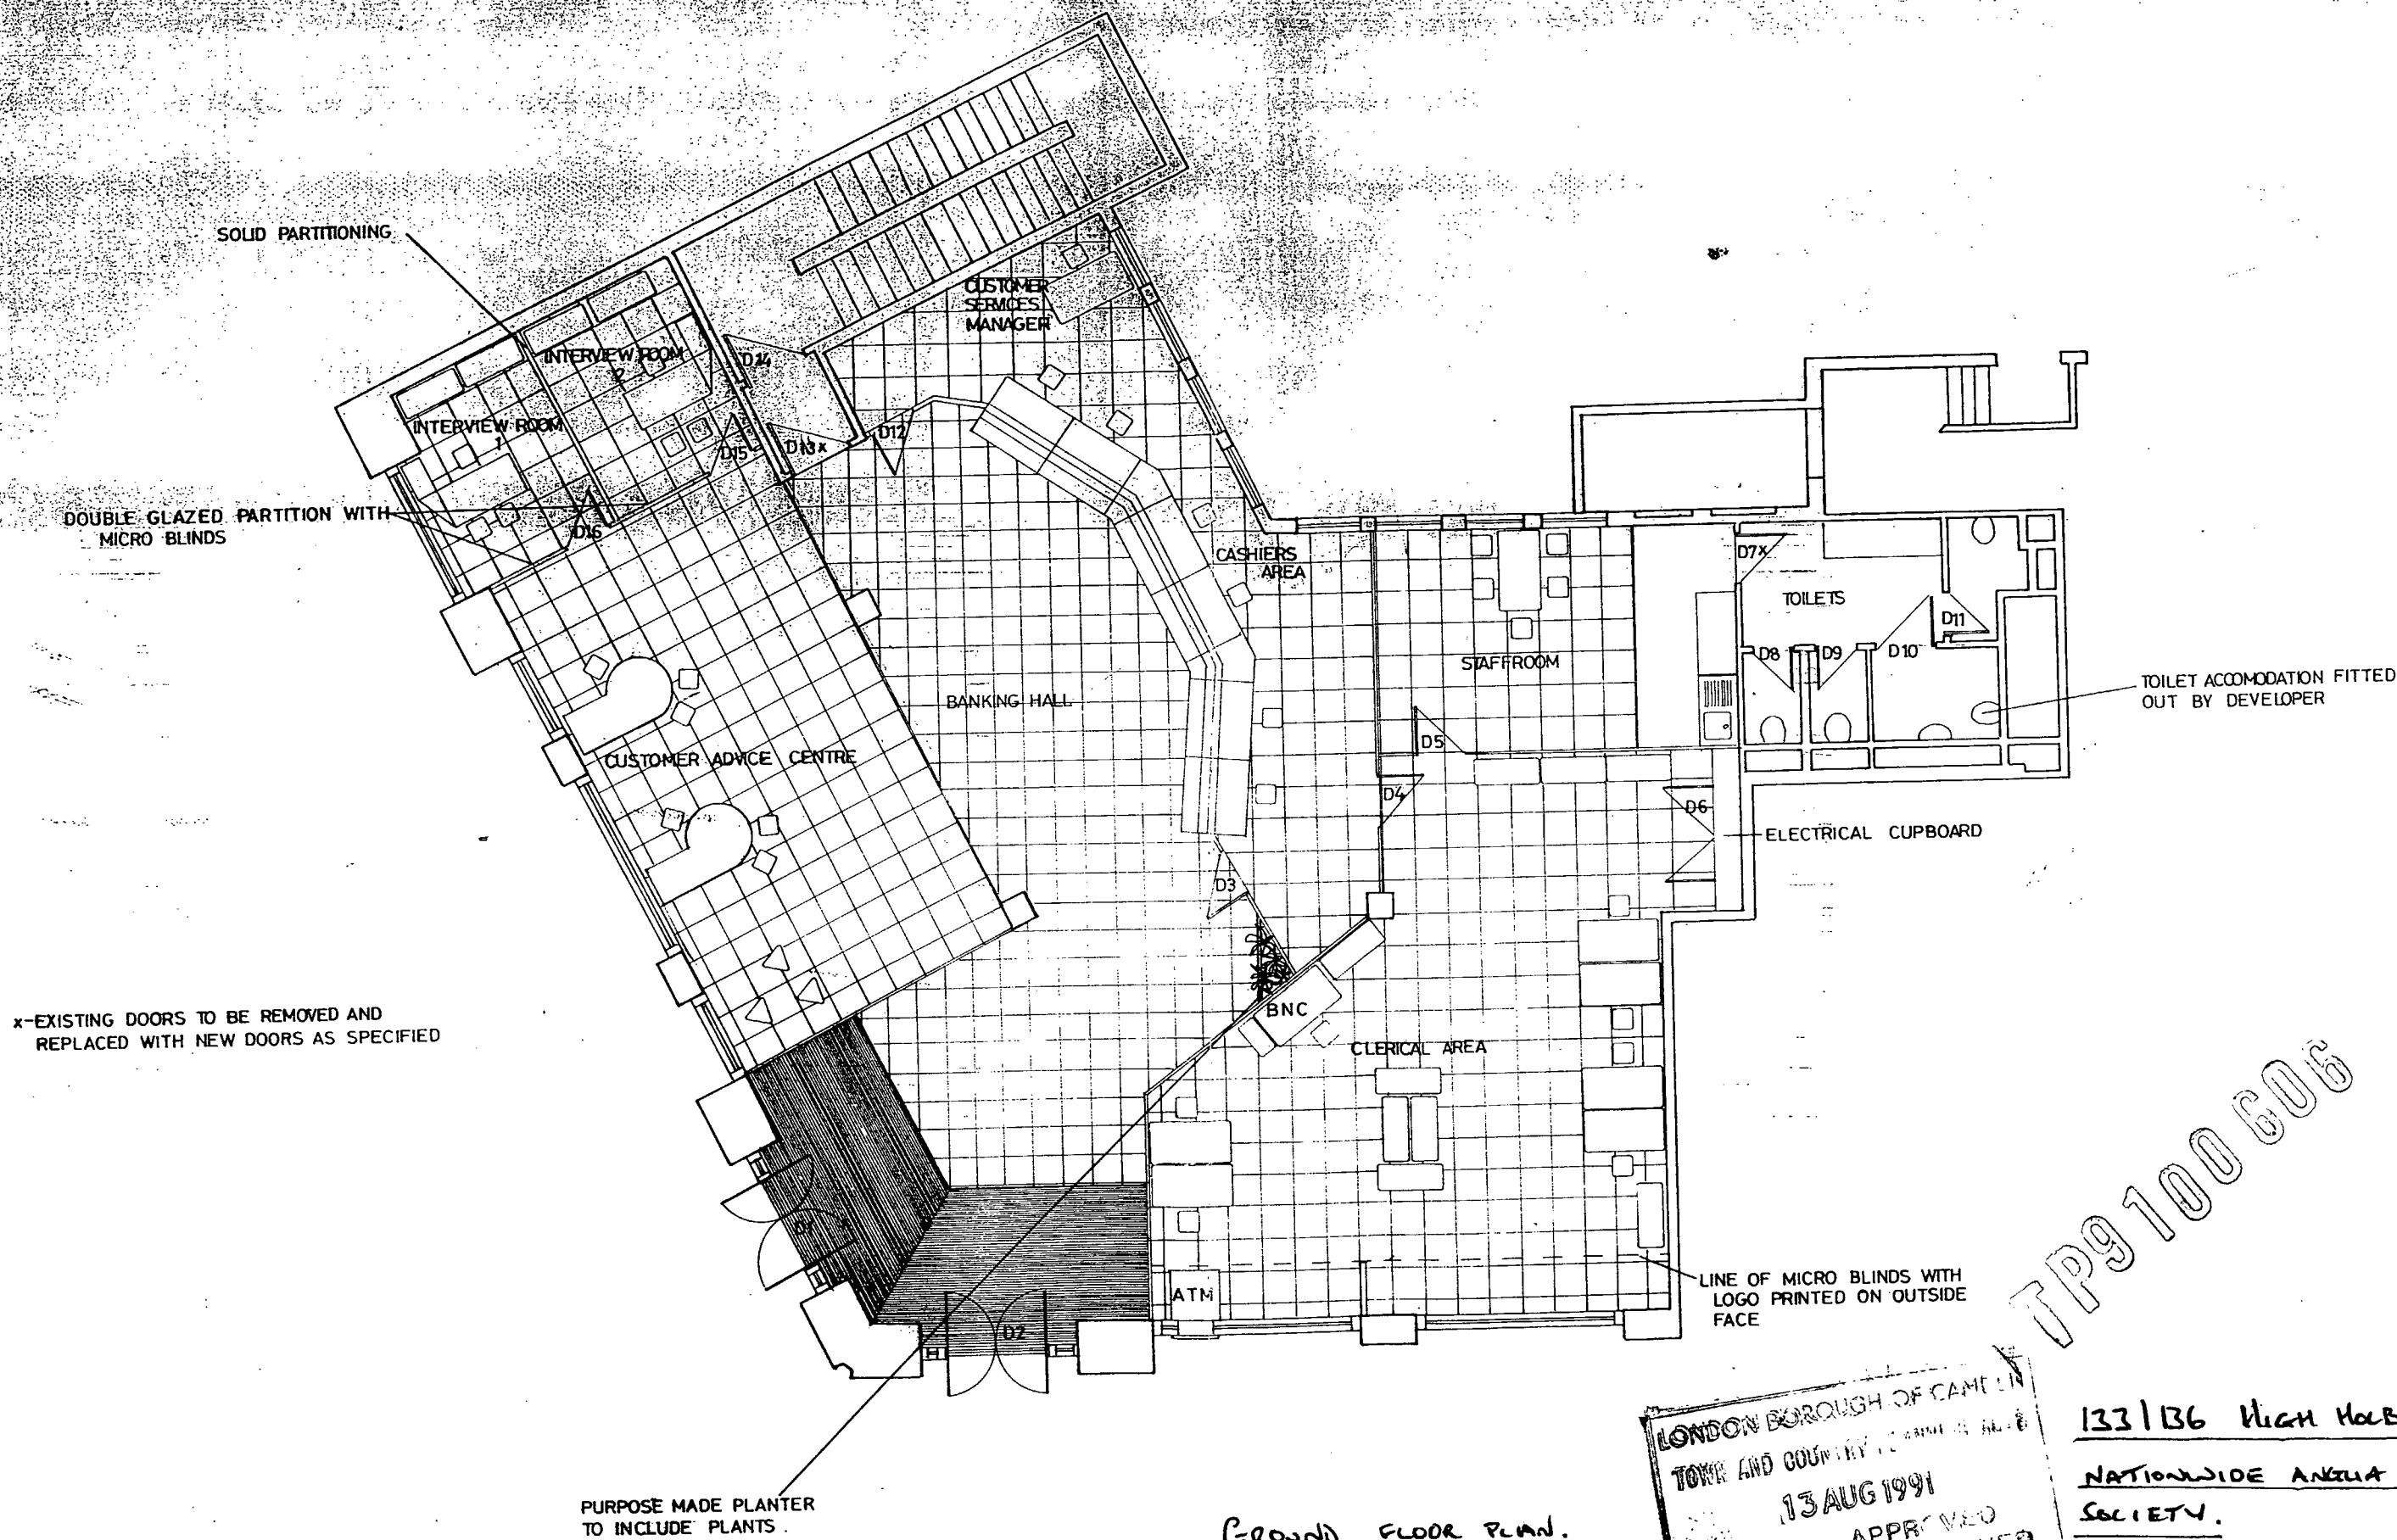

GROUND FLOOR PLAN.


LONDON BOROUGH OF CAMELTON
TOWN AND COUNTRY PLANNING
13 AUG 1991
PLANS ~~NOT~~ APPROVED
ON BEHALF OF THE COUNCIL

133/136 High Holborn.
NATIONWIDE ANGLIA BUILDING SOCIETY.
Scale 1/100.

TP9100606

This drawing must not be scaled for manufacturing purposes, nor should any stated dimension be taken as accurate unless confirmed by Contractor or site survey dimensions. The project office should be informed of any variations in order that amendments may be made before fabrication.

The Contractor, Customer or his agent shall verify that any logo, symbol, image or typeface shown is in its correct form subject to any modification necessary to meet technical requirements.

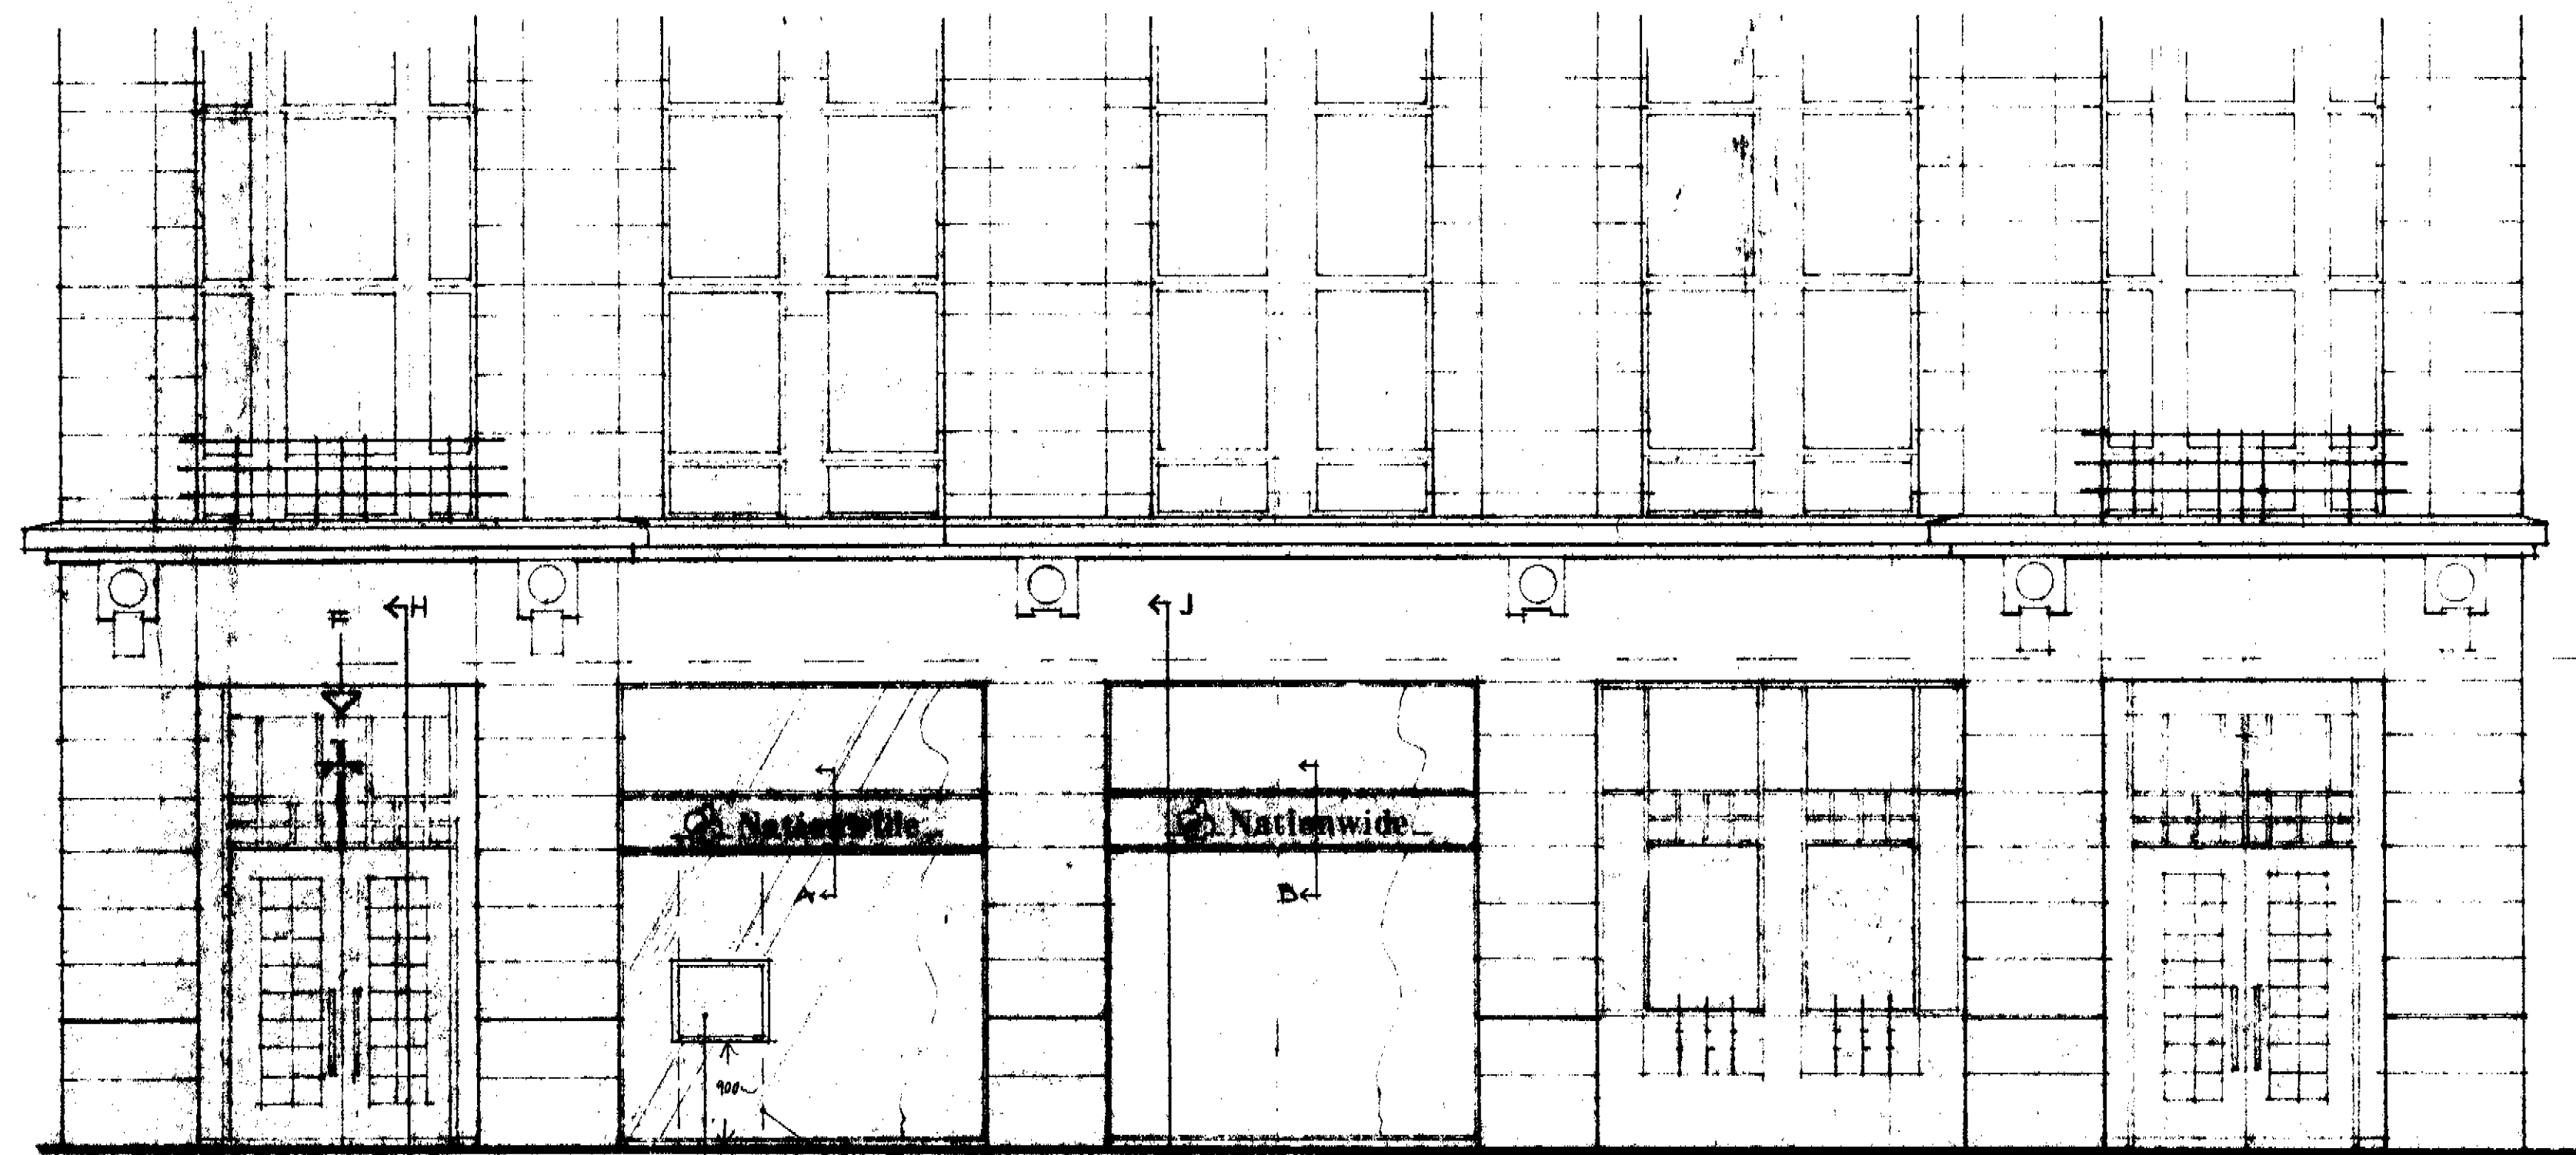

HIGH HOLBORN ELEVATION



Automatic Teller Machine (ATM) installed through glass stainless steel surround.

epoxy glued glass to glass joints.


Existing Existing

SIGNS F & G

PROJECTING SIGNS 1:10

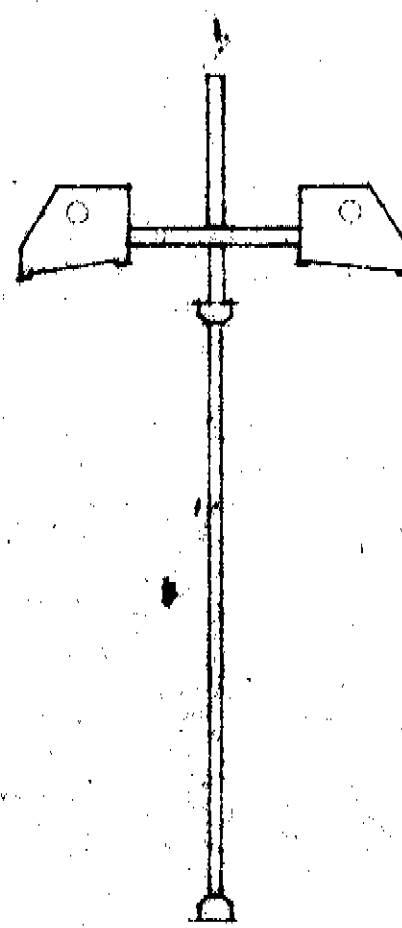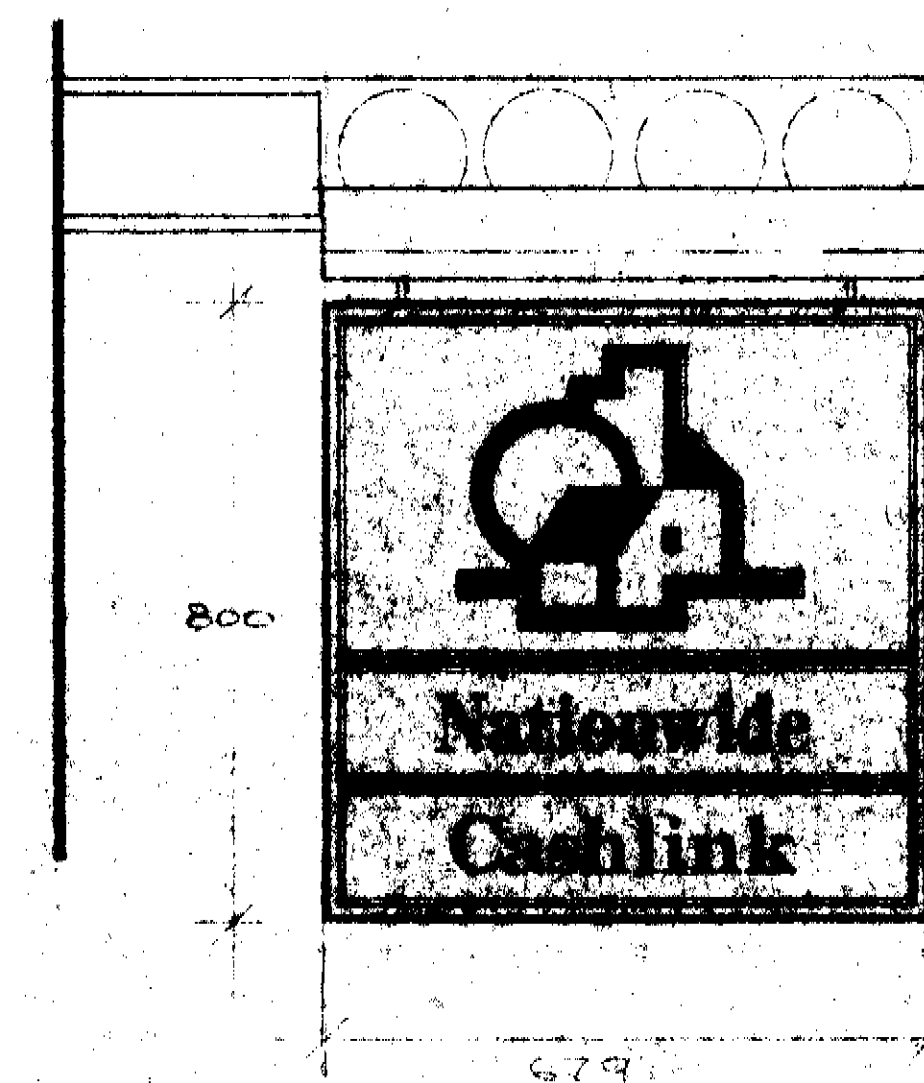

SECTION

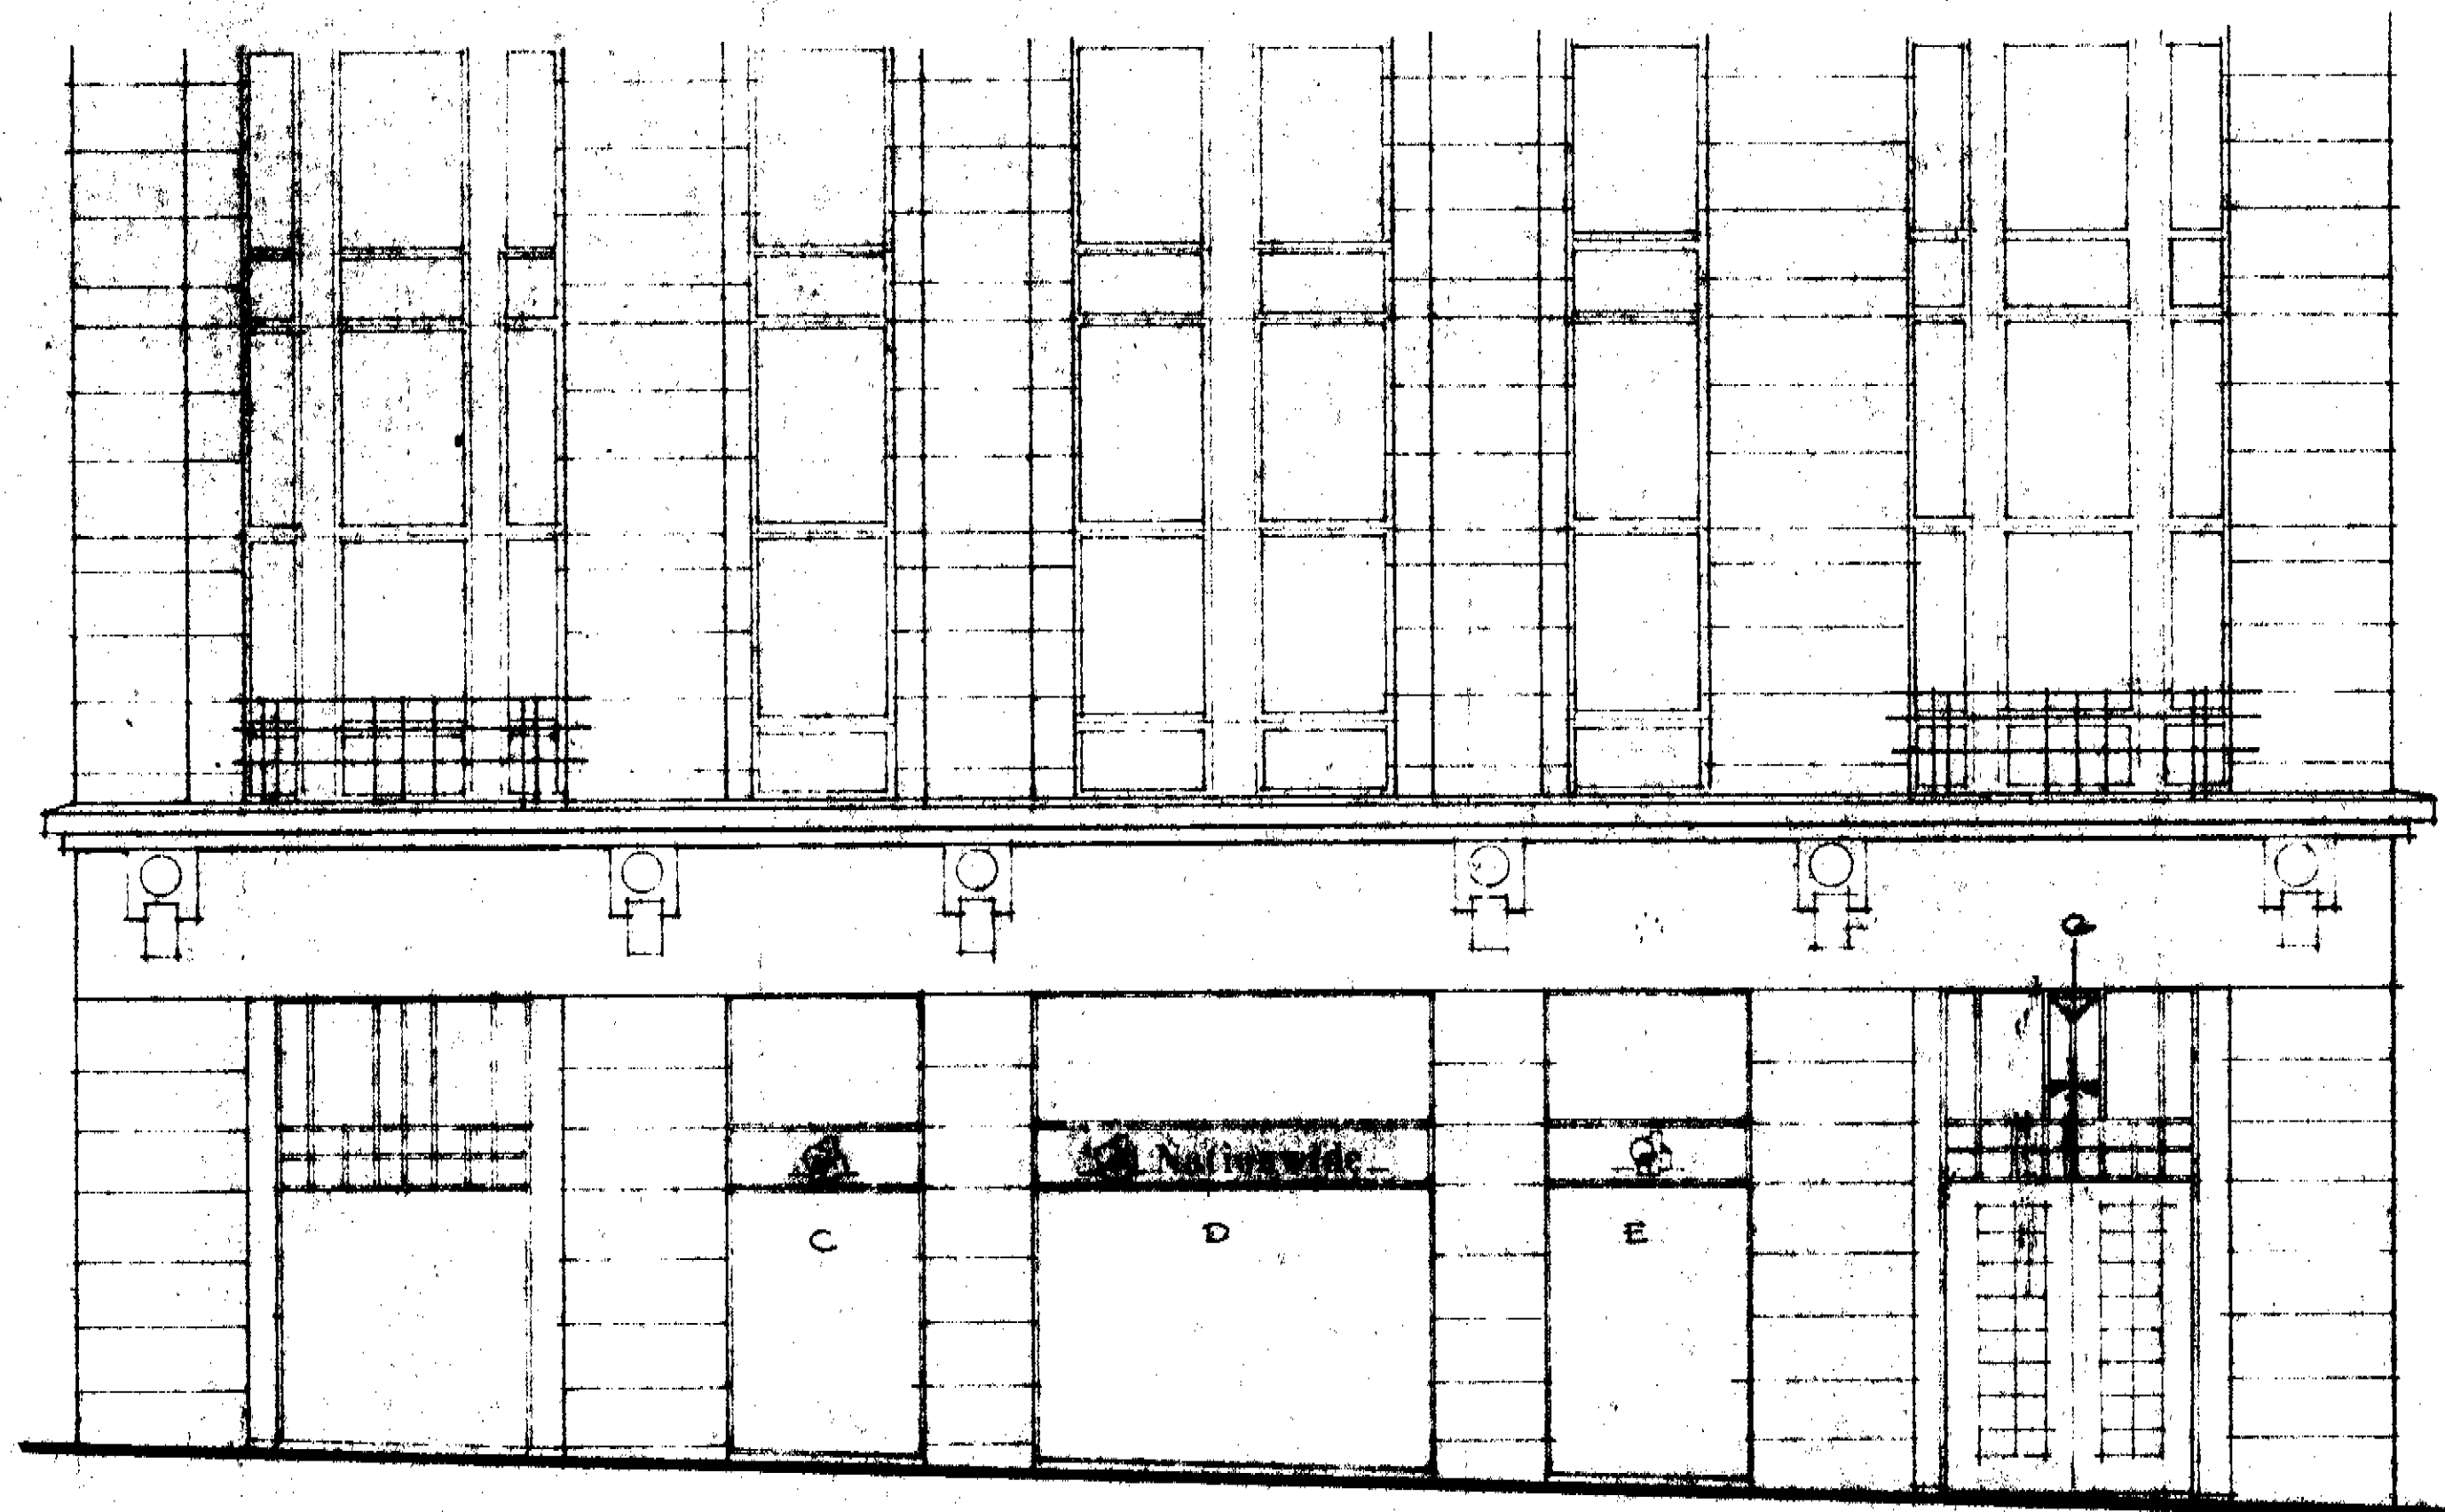

BLOOMSBURY COURT ELEVATION

SPECIFICATION

SIGNS A & B SINGLE SIDED ILLUMINATED FASCIA SIGNS.

O/ALL SIZE OF EACH 5200 X 450 MM
SIGNCASE CONSTRUCTED FROM ALUMINIUM WITH RETAINING FRAME IN ALUMINIUM STOVE ENAMELLED BLUE/BLACK TO MATCH WINDOW MULLIONS
FACE PANEL TO BE BLUE ACRYLIC, STENCIL CUT AND FITTED WITH MOULDED TEXT AND SYMBOL
TEXT TO BE MOULDED FROM BLUE, GREEN AND OPAL ACRYLIC
ILLUMINATION BY HOT CATHODE LAMPS

SIGN D. SINGLE SIDED ILLUMINATED FASCIA SIGN

O/ALL 3000 X 450 MM
CONSTRUCTION AS SIGNS A & B.

SIGNS C & E SINGLE SIDED FASCIA SIGNS

O/ALL SIZE 1500 X 450 MM
CONSTRUCTION AS SIGNS A & B (NO TEXT)

SIGNS F & G DOUBLE SIDED PROJECTING SIGN EXTERNALLY ILLUMINATED.

O/ALL SIZE AS SHOWN.

BLUE BLACK STOVE FRAME, BLUE PANEL STOVE ENAMELLED DECORATION IN WHITE, GREEN AND RED.

SECTION THROUGH SIGNS A & D & E

TP9100606

13 AUG 1991
PLANS APPROVED
ON BEHALF OF THE COUNCIL

Project NATIONWIDE ANGLIA BUILDING SOCIETY

Sheet Title HIGH HOLBORN

Eng No 88638

Date 8.2.90

Scale 1:50

Drawn GWT

Checked

Drawing 1/60 1/2 sheets

Revision No 2

Date 28.5.91



PLANNING DEPARTMENT
Anglia House
London SE14 6ND
Telephone 01 493 3111
Telex 94003 PGSTW GB
Fax 01 493 1741