



NOTES	
1	DO NOT SCALE DRAWINGS
2	CHECK ALL DIMENSIONS ON SITE
3	REFER ANY DISCREPANCIES TO ARCHITECT

No	Date	REVISIONS	Check
C		REVISION TO SUIT AMENDMENTS AS REQUIRED BY PLANNING	

Paul Whitley Architects
251 CAMDEN HIGH STREET LONDON NW1 7BU Tel: 071-916 2995 Fax: 071-482 2680

Job Title:
BURTON ST BURTON PLC HOUSING

Drawing Title:
CORNER BLOCK PERSPECTIVE


Drawn	Date	Scales

Checked	Job No.	Rev
	303	119

TP9200655
HB9260077

R2

HS-H183028

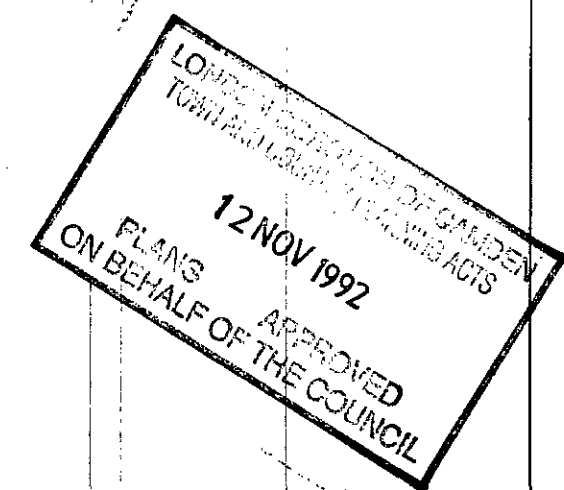

No.		NOTES
1		DO NOT SCALE DRAWINGS
2		CHECK ALL DIMENSIONS ON SITE
3		REFER ANY DISCREPANCIES TO ARCHITECT

No.	Date	REVISIONS	Check
C		REVISION TO SUIT AMENDMENTS REQUIRED BY PLANNING	

Paul Whitley Architects
251 CAMDEN HIGH STREET LONDON NW1 7BU Tel: 071-916 2995 Fax: 071-482 2680


BURTON ST BURTON PLC HOUSING

CUL DE SAC BLOCK PERSPECTIVE

Drawn	Date	Scales
Checked		

Job No.	Rev
303	C


R2
TP9200655
HB9260077

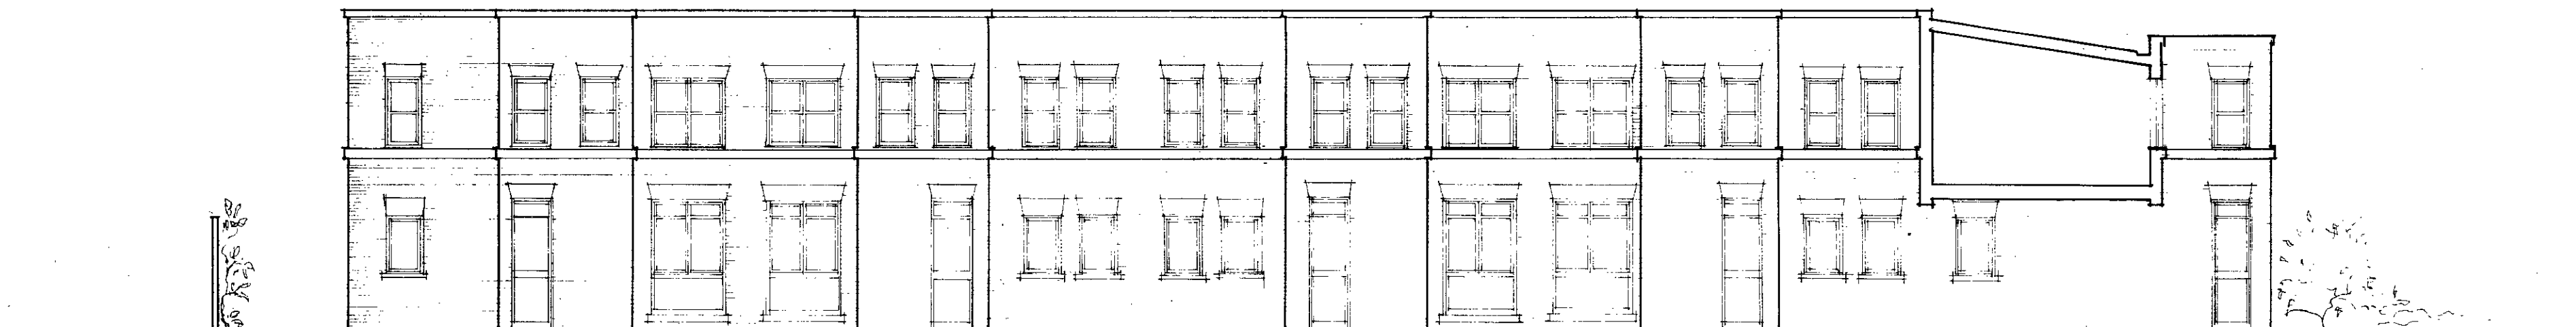


Elevation A




Elevation B

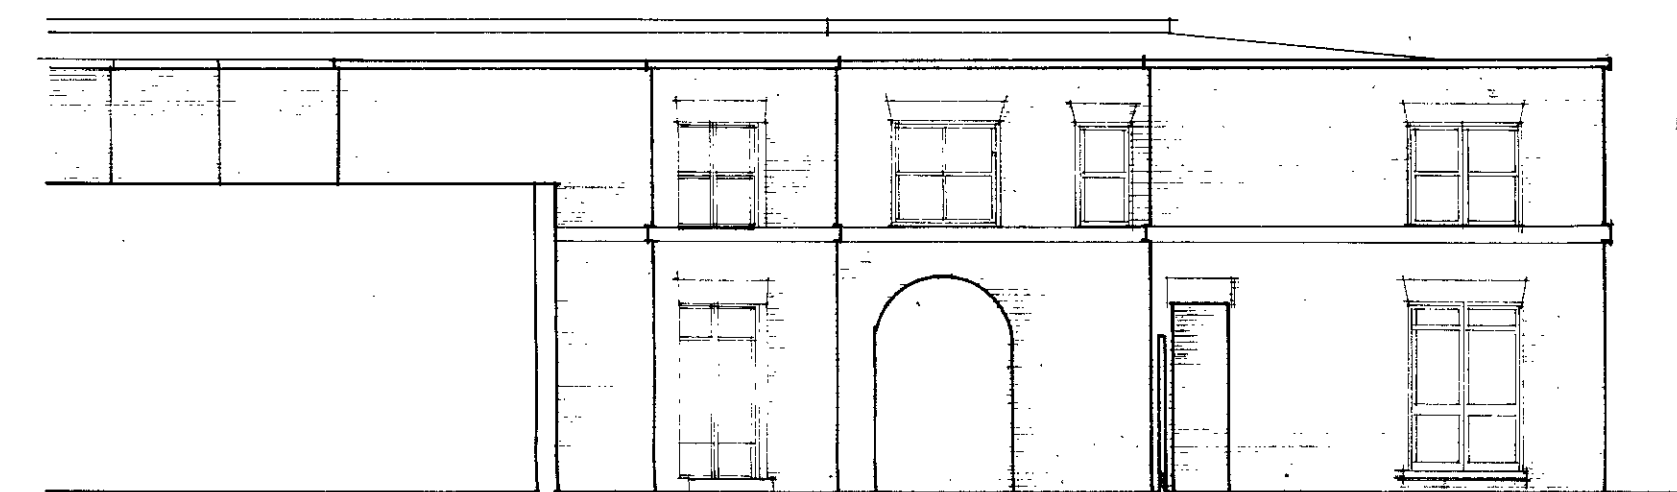


Elevation D

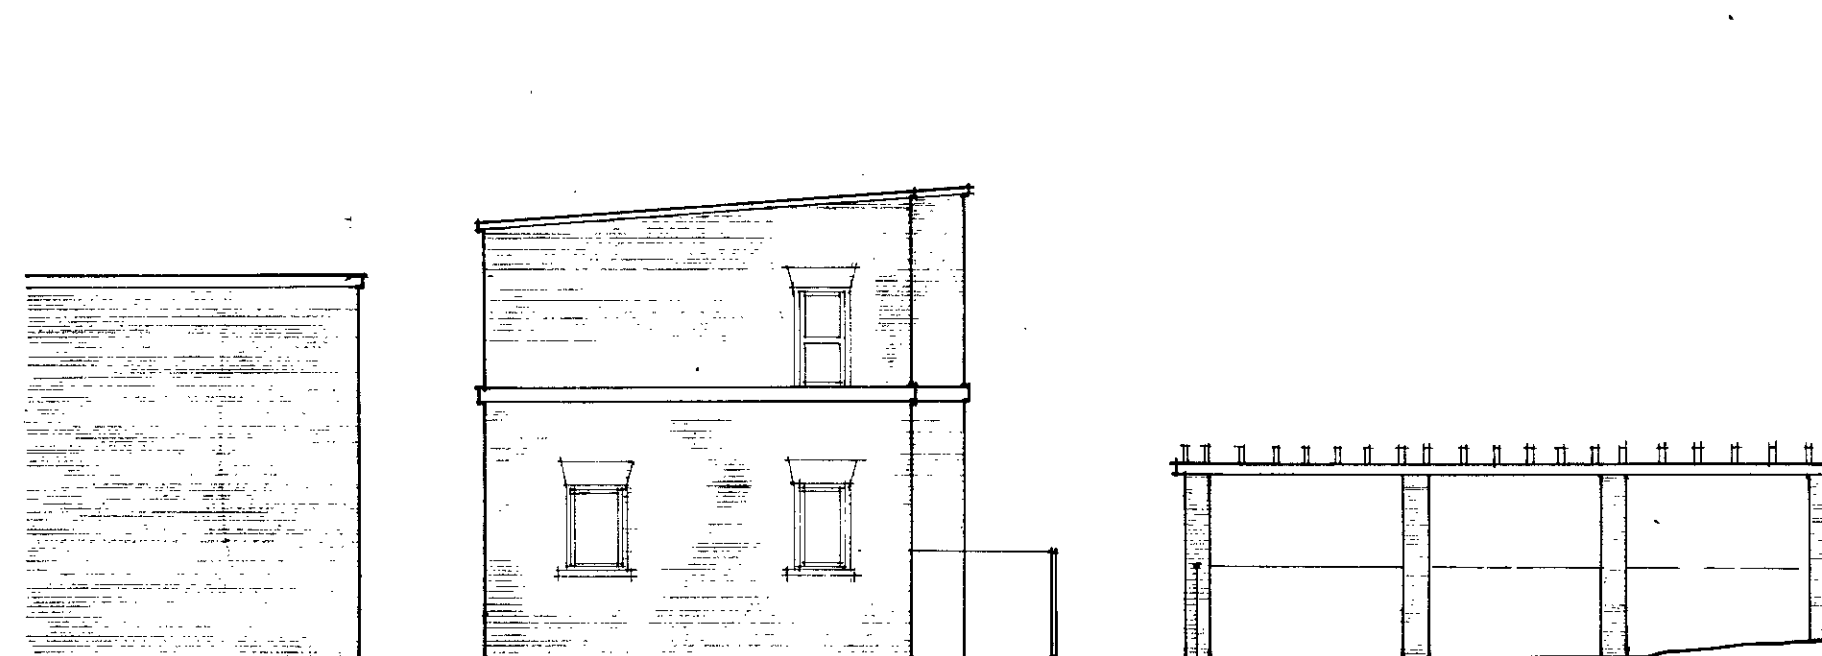

Elevation C

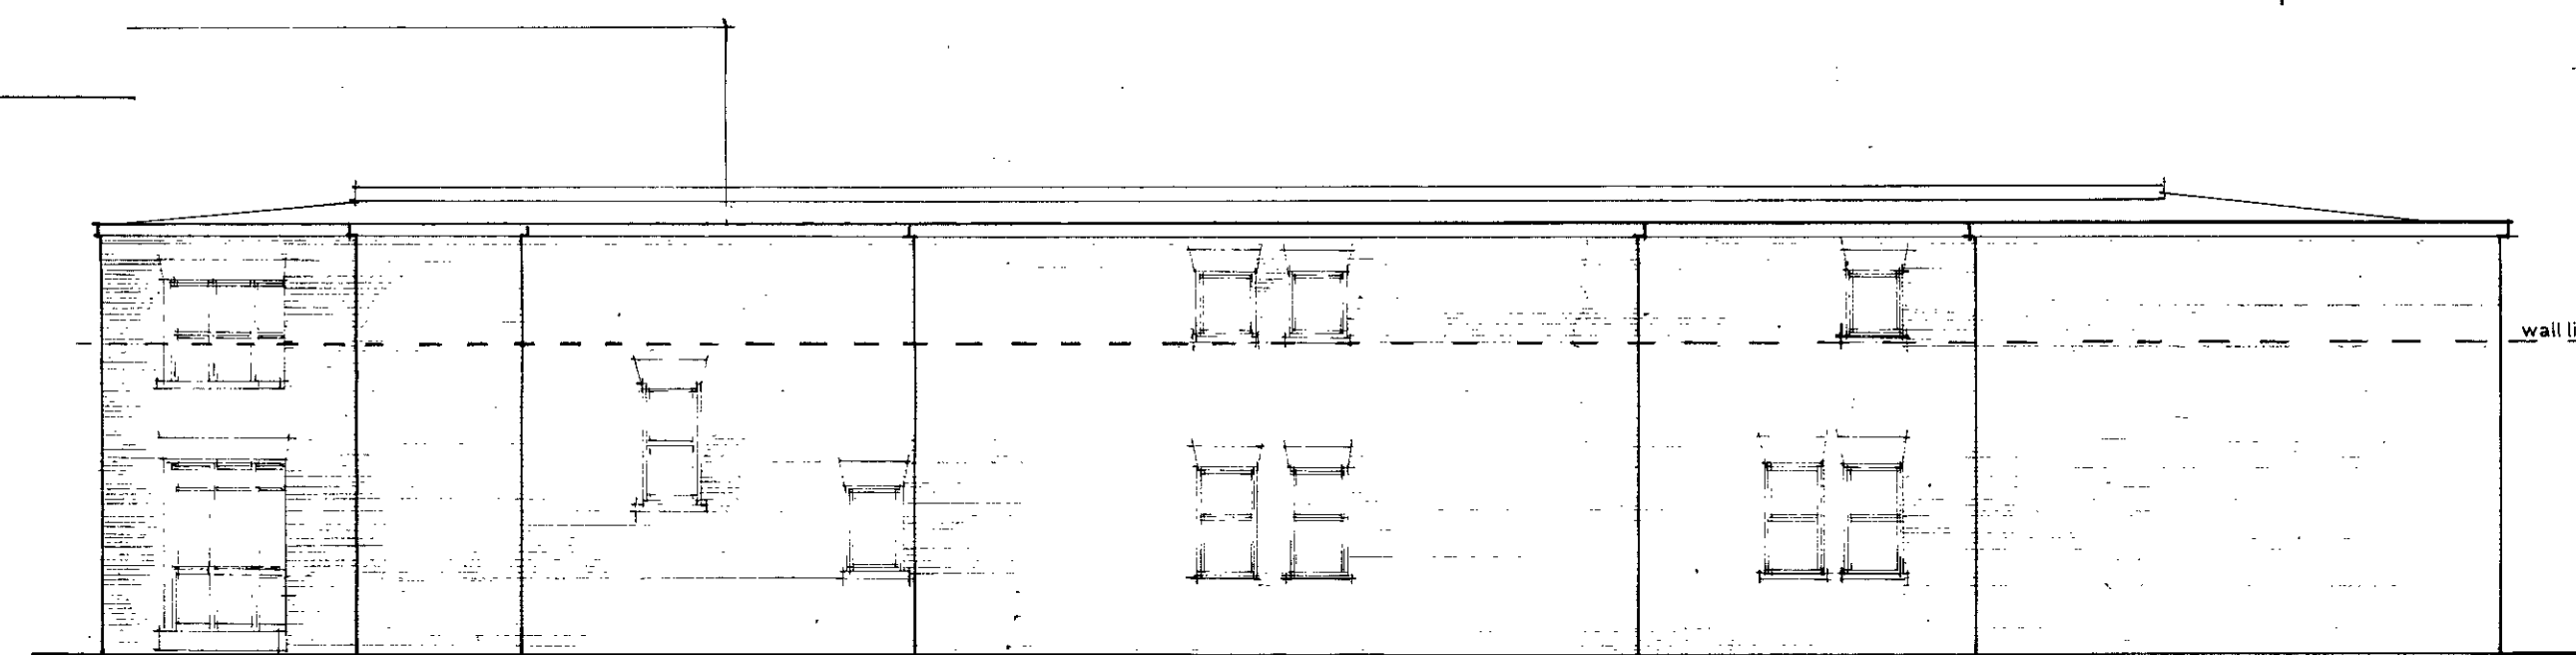

Back, east Elevation

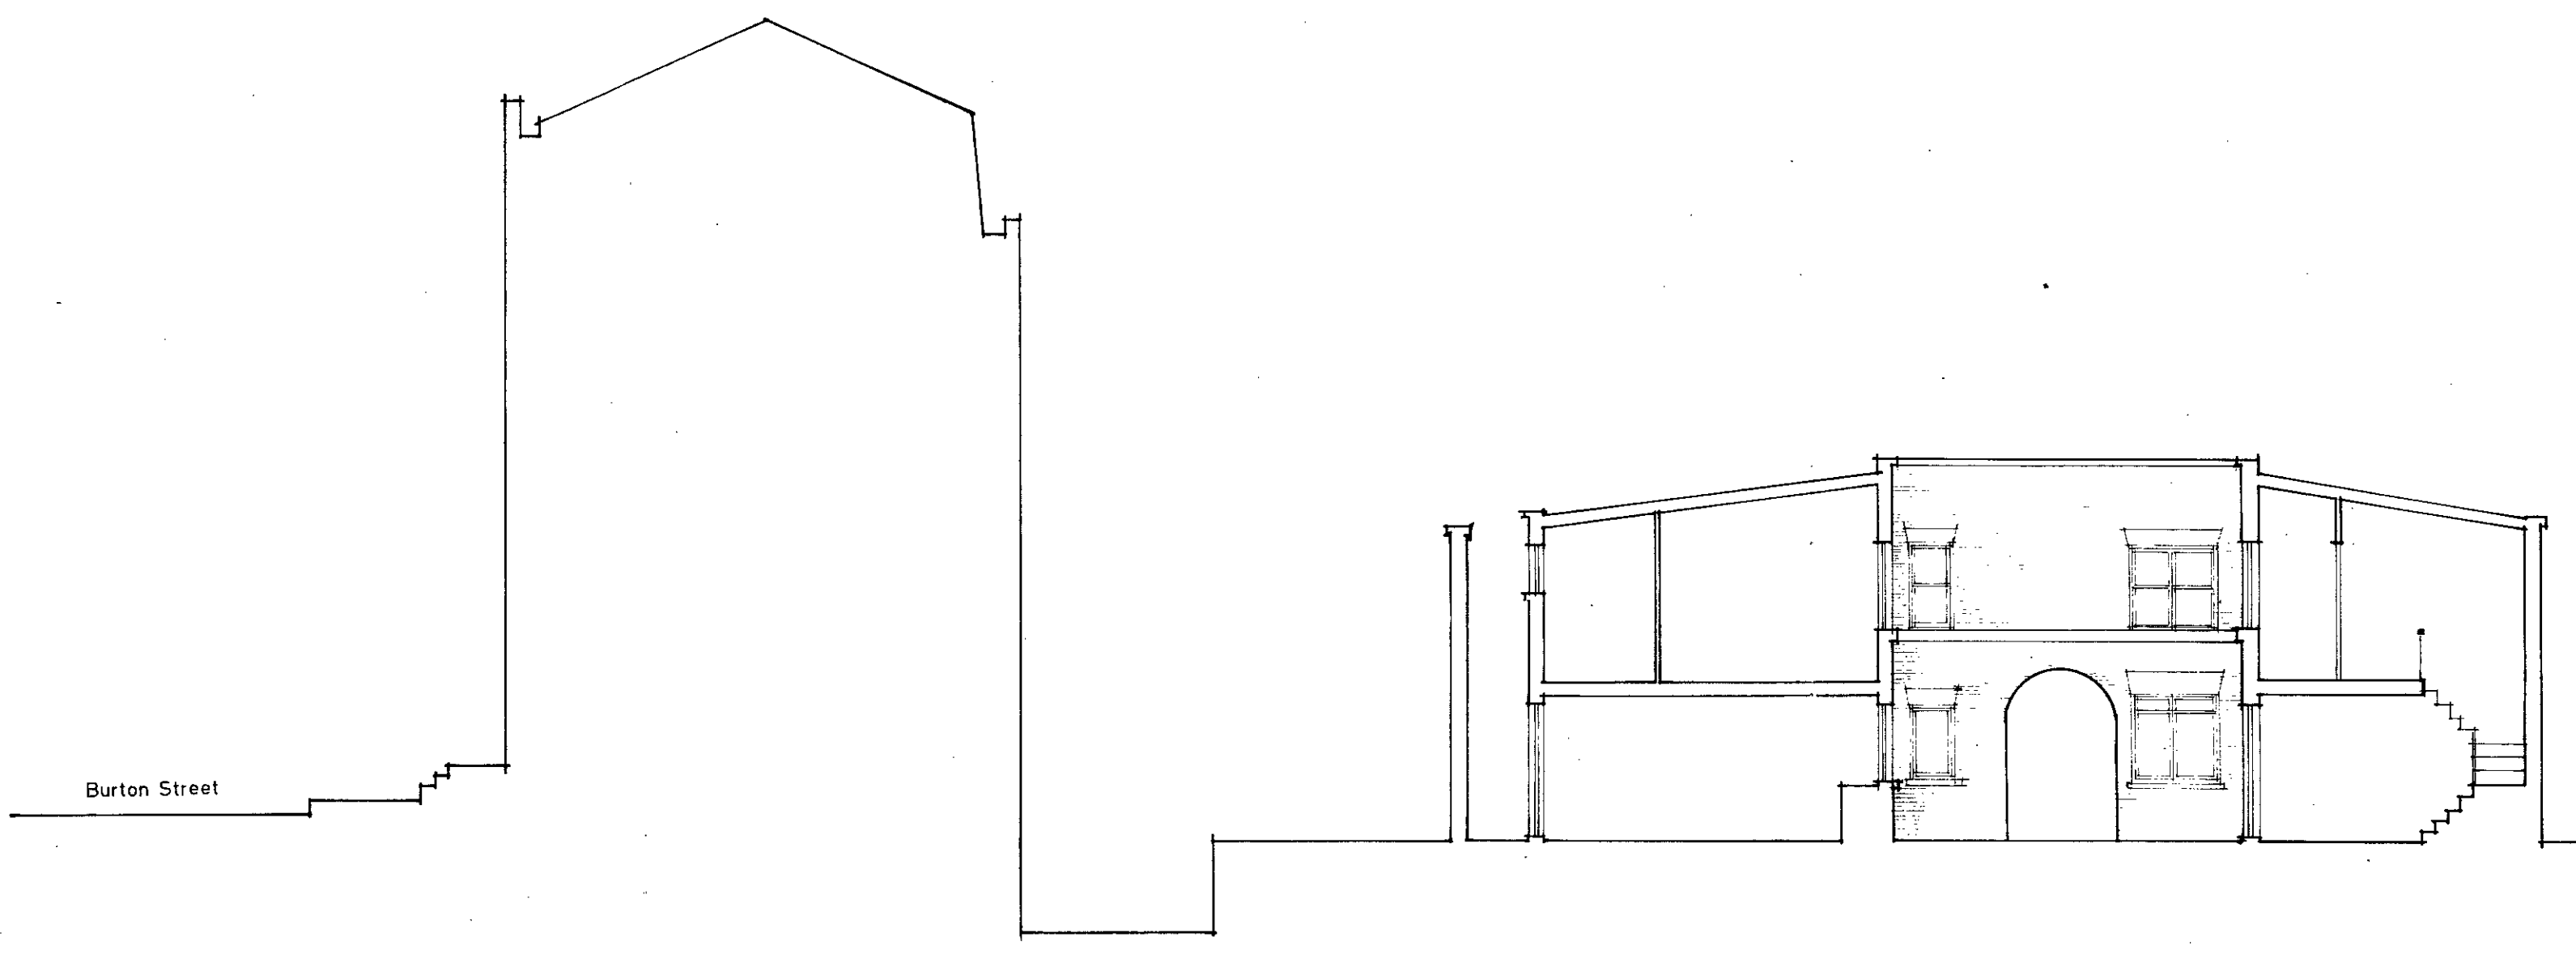

Section A-A

No	Notes
1	DO NOT SCALE DRAWINGS
2	CHECK ALL DIMENSIONS ON SITE
3	REFER ANY DISCREPANCIES TO ARCHITECT

No	Date	REVISIONS	Check
D	15/10/92	Amended to suit Revised Plans Drawing 116 merged into this one	

9200655 R2
9260077

Paul Whitley Architects
251 CAMDEN HIGH STREET LONDON NW1 7BU
Tel 071 916 2995 Fax 071 482 2680

Job Title
**BURTON STREET
BURTON PLACE
HOUSING**

Drawing Title
**COURTYARD BLOCK
ELEVATIONS - SECTIONS**

Drawn	Date	Scales
DBC	15.10.92	1:100

Checked	Job No.	Rev
	303	116

Rev D


HS/HB328

H18392R



BURTON STREET NORTH ELEVATION

BURTON STREET GATE ELEVATION

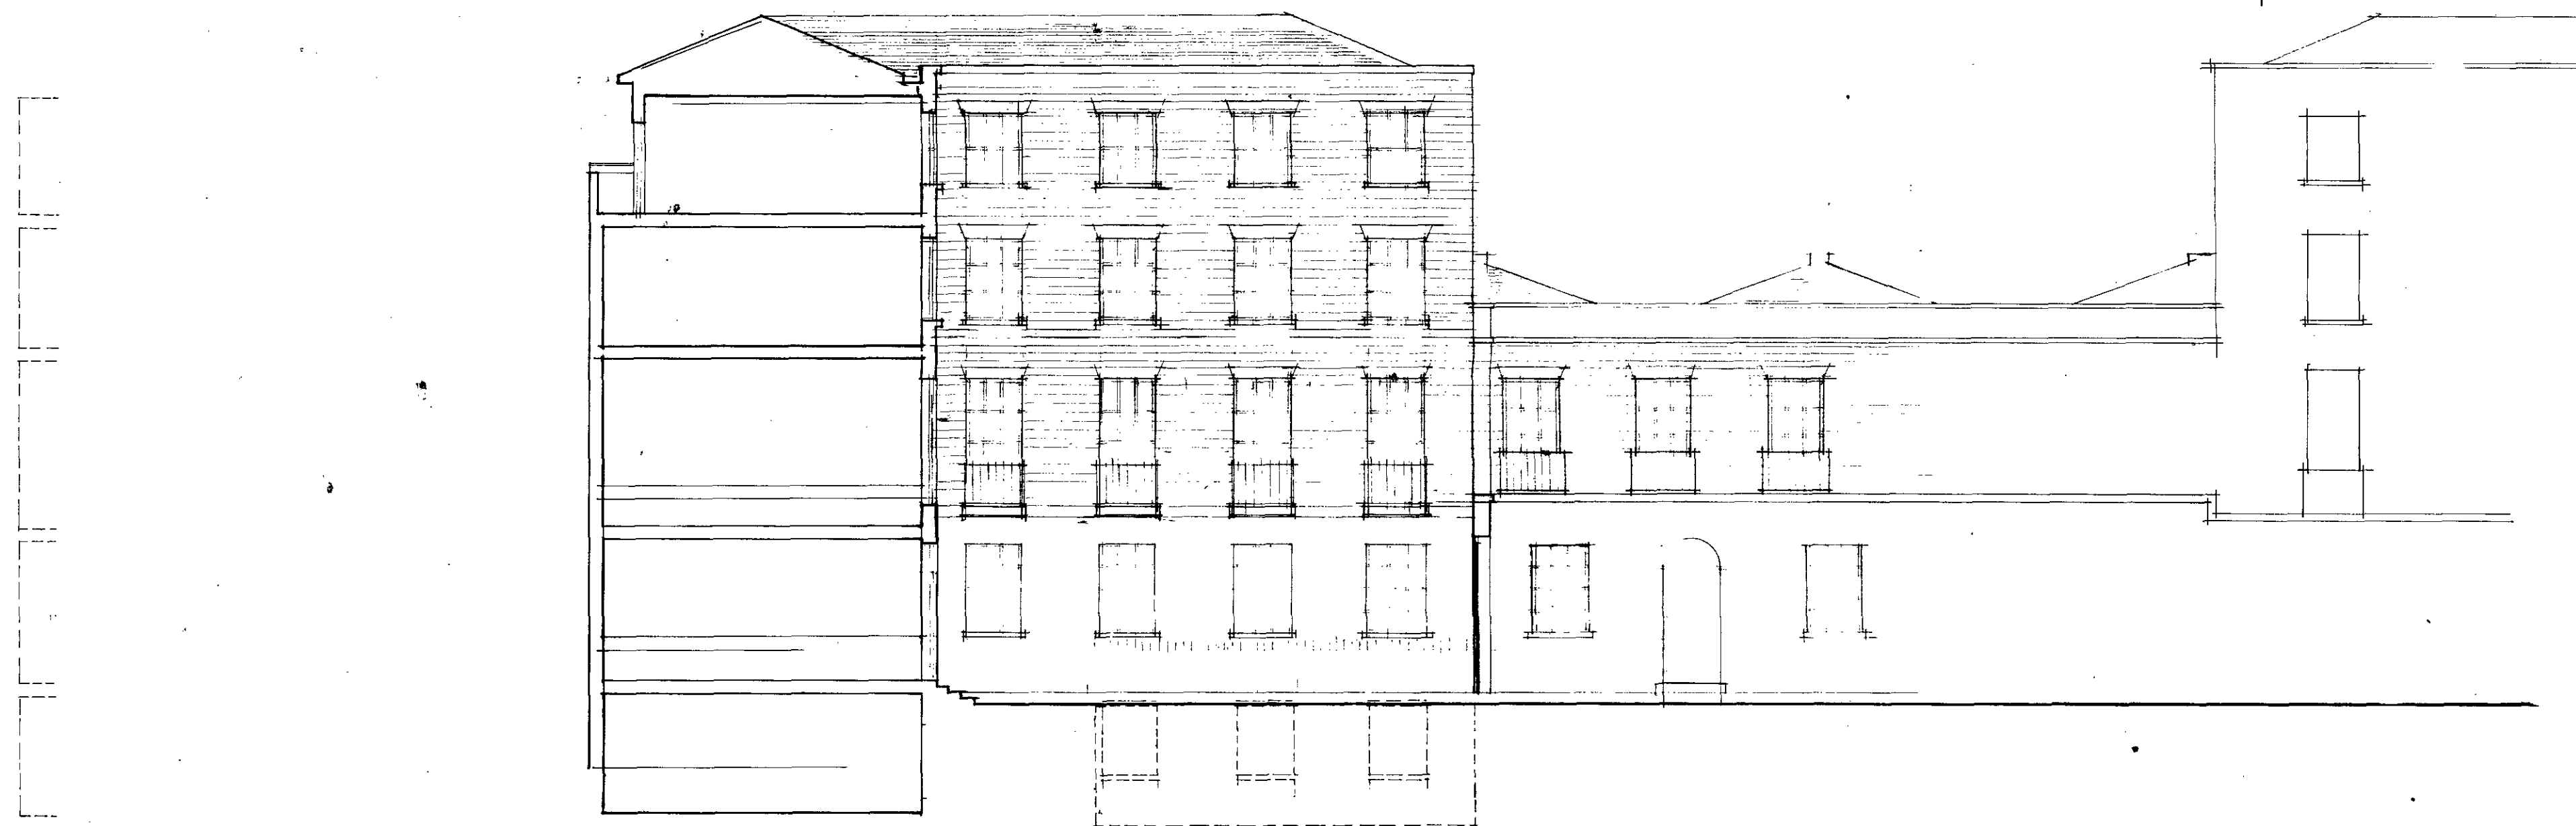

BURTON STREET EAST ELEVATION



BURTON STREET WEST ELEVATION

NOTES	
1	DO NOT SCALE DRAWINGS
2	CHECK ALL DIMENSIONS ON SITE
3	REFER ANY DISCREPANCIES TO ARCHITECT


No.	Date	REVISIONS	Check
C		REVISED TO SUIT AMENDMENTS REQUIRED BY PLANNING	
D			
E		REVISION TO SHOW ADJECTION TO EXISTING BUILDING HEIGHTS	

a200655/R3


LONDON BOROUGH OF CAMDEN
TOWN AND COUNTRY PLANNING ACT 1990
12 NOV 1992
PLANS APPROVED
ON BEHALF OF THE COUNCIL

Paul Whitley Architects
251 CAMDEN HIGH STREET TEL 071-916 3995
 LONDON NW1 7BU FAX 071-482 2680


Job Title	
BURTON ST / BURTON PLC HOUSING	
Drawing Title	
CUL DE SAC BLOC SECTION / ELEVATIONS	
Drawn	Date
Checked	Scales
Job No.	Rev
303	112

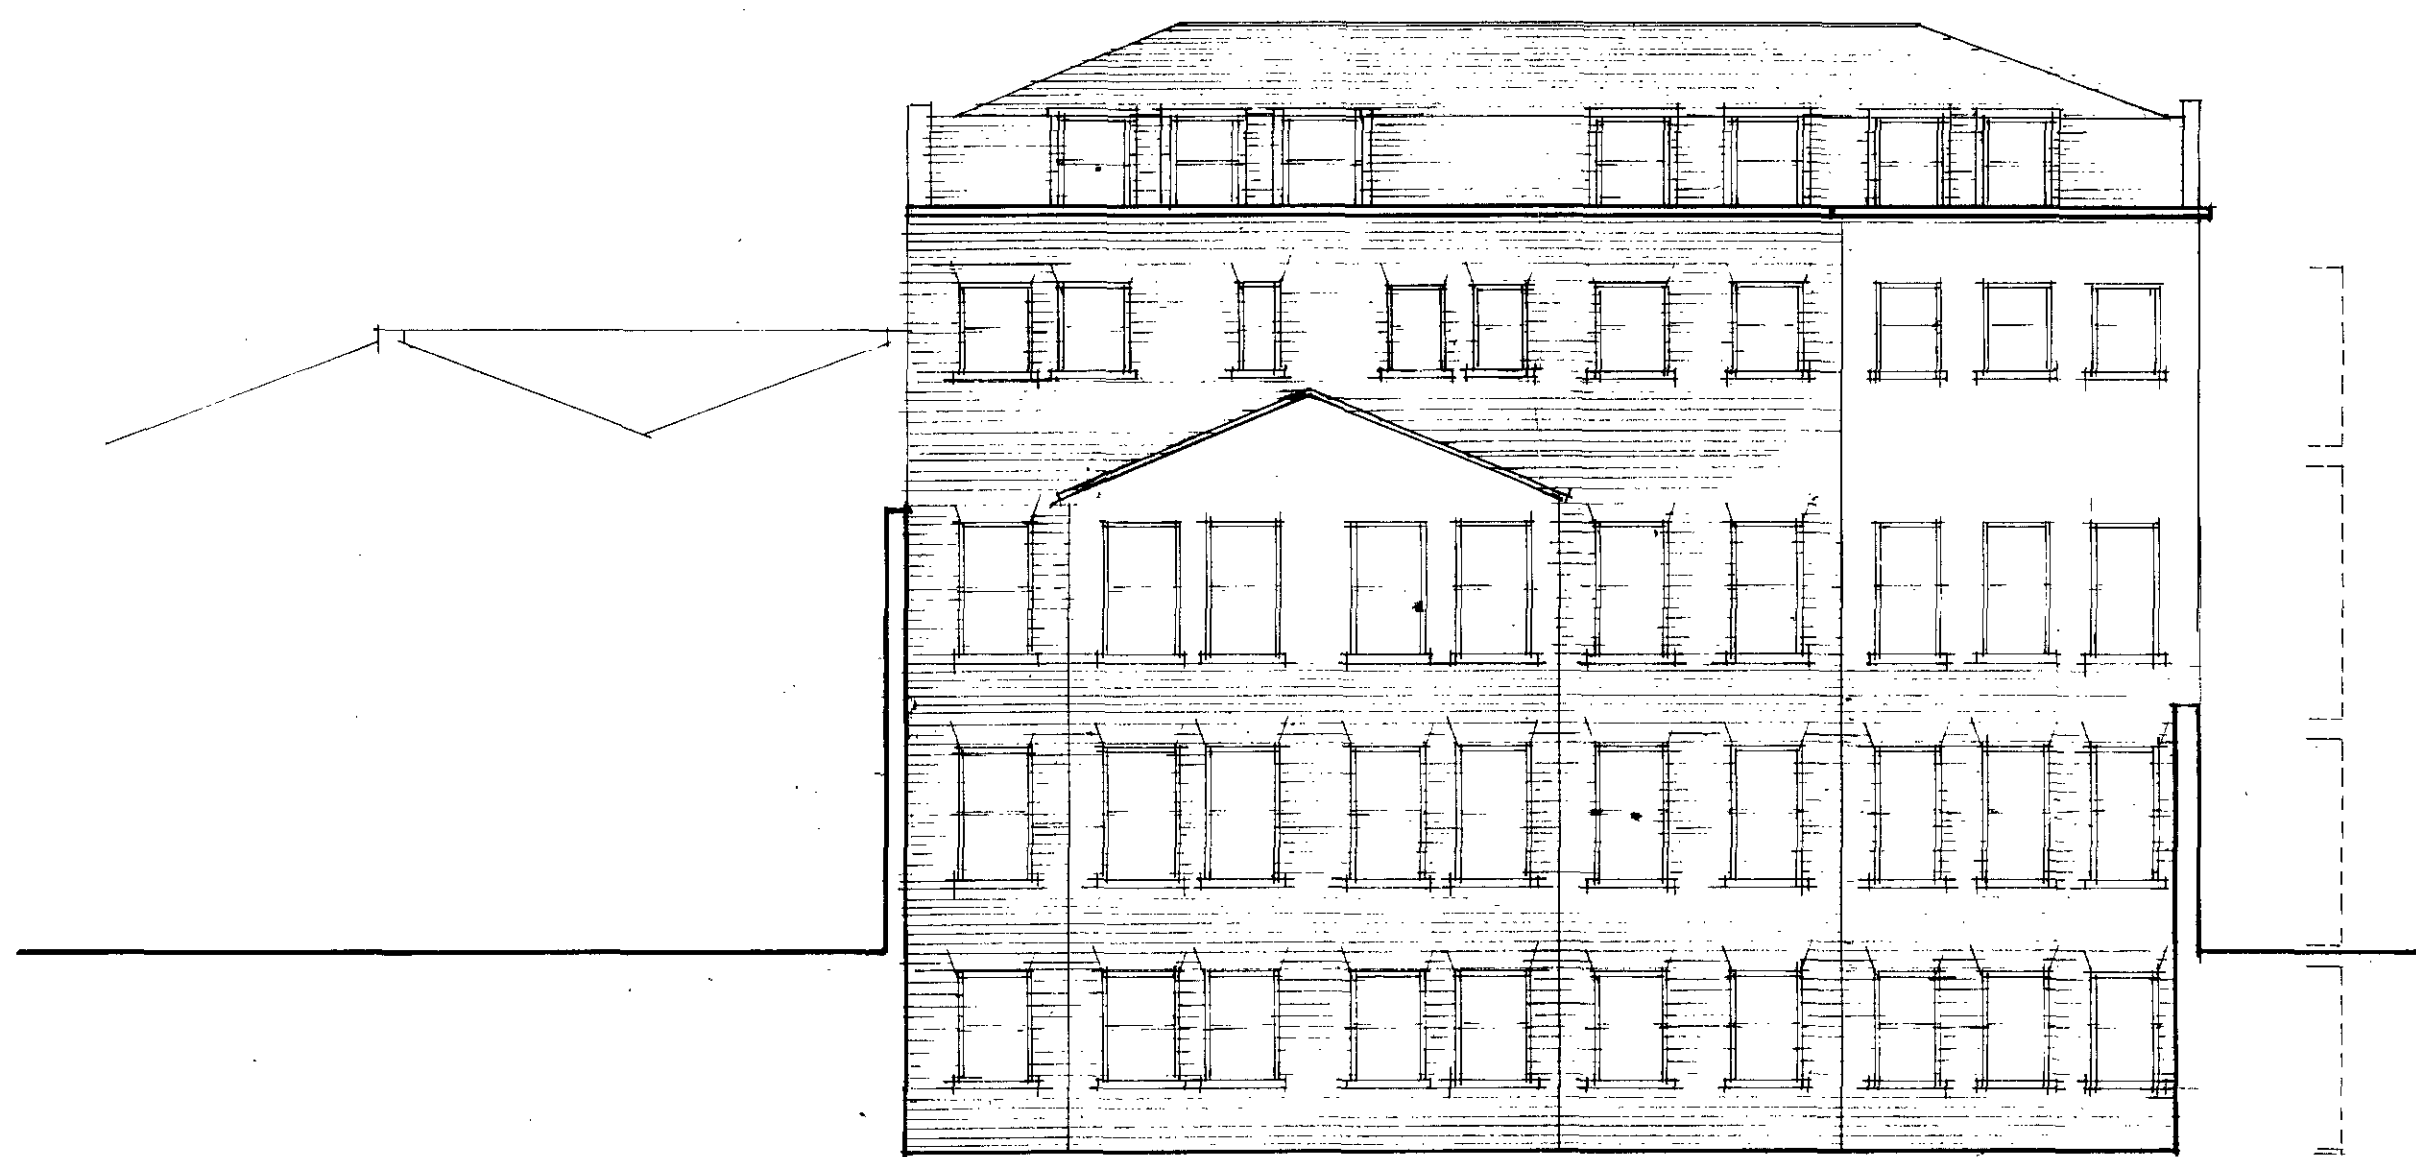

WEST / GARDEN ELEVATION

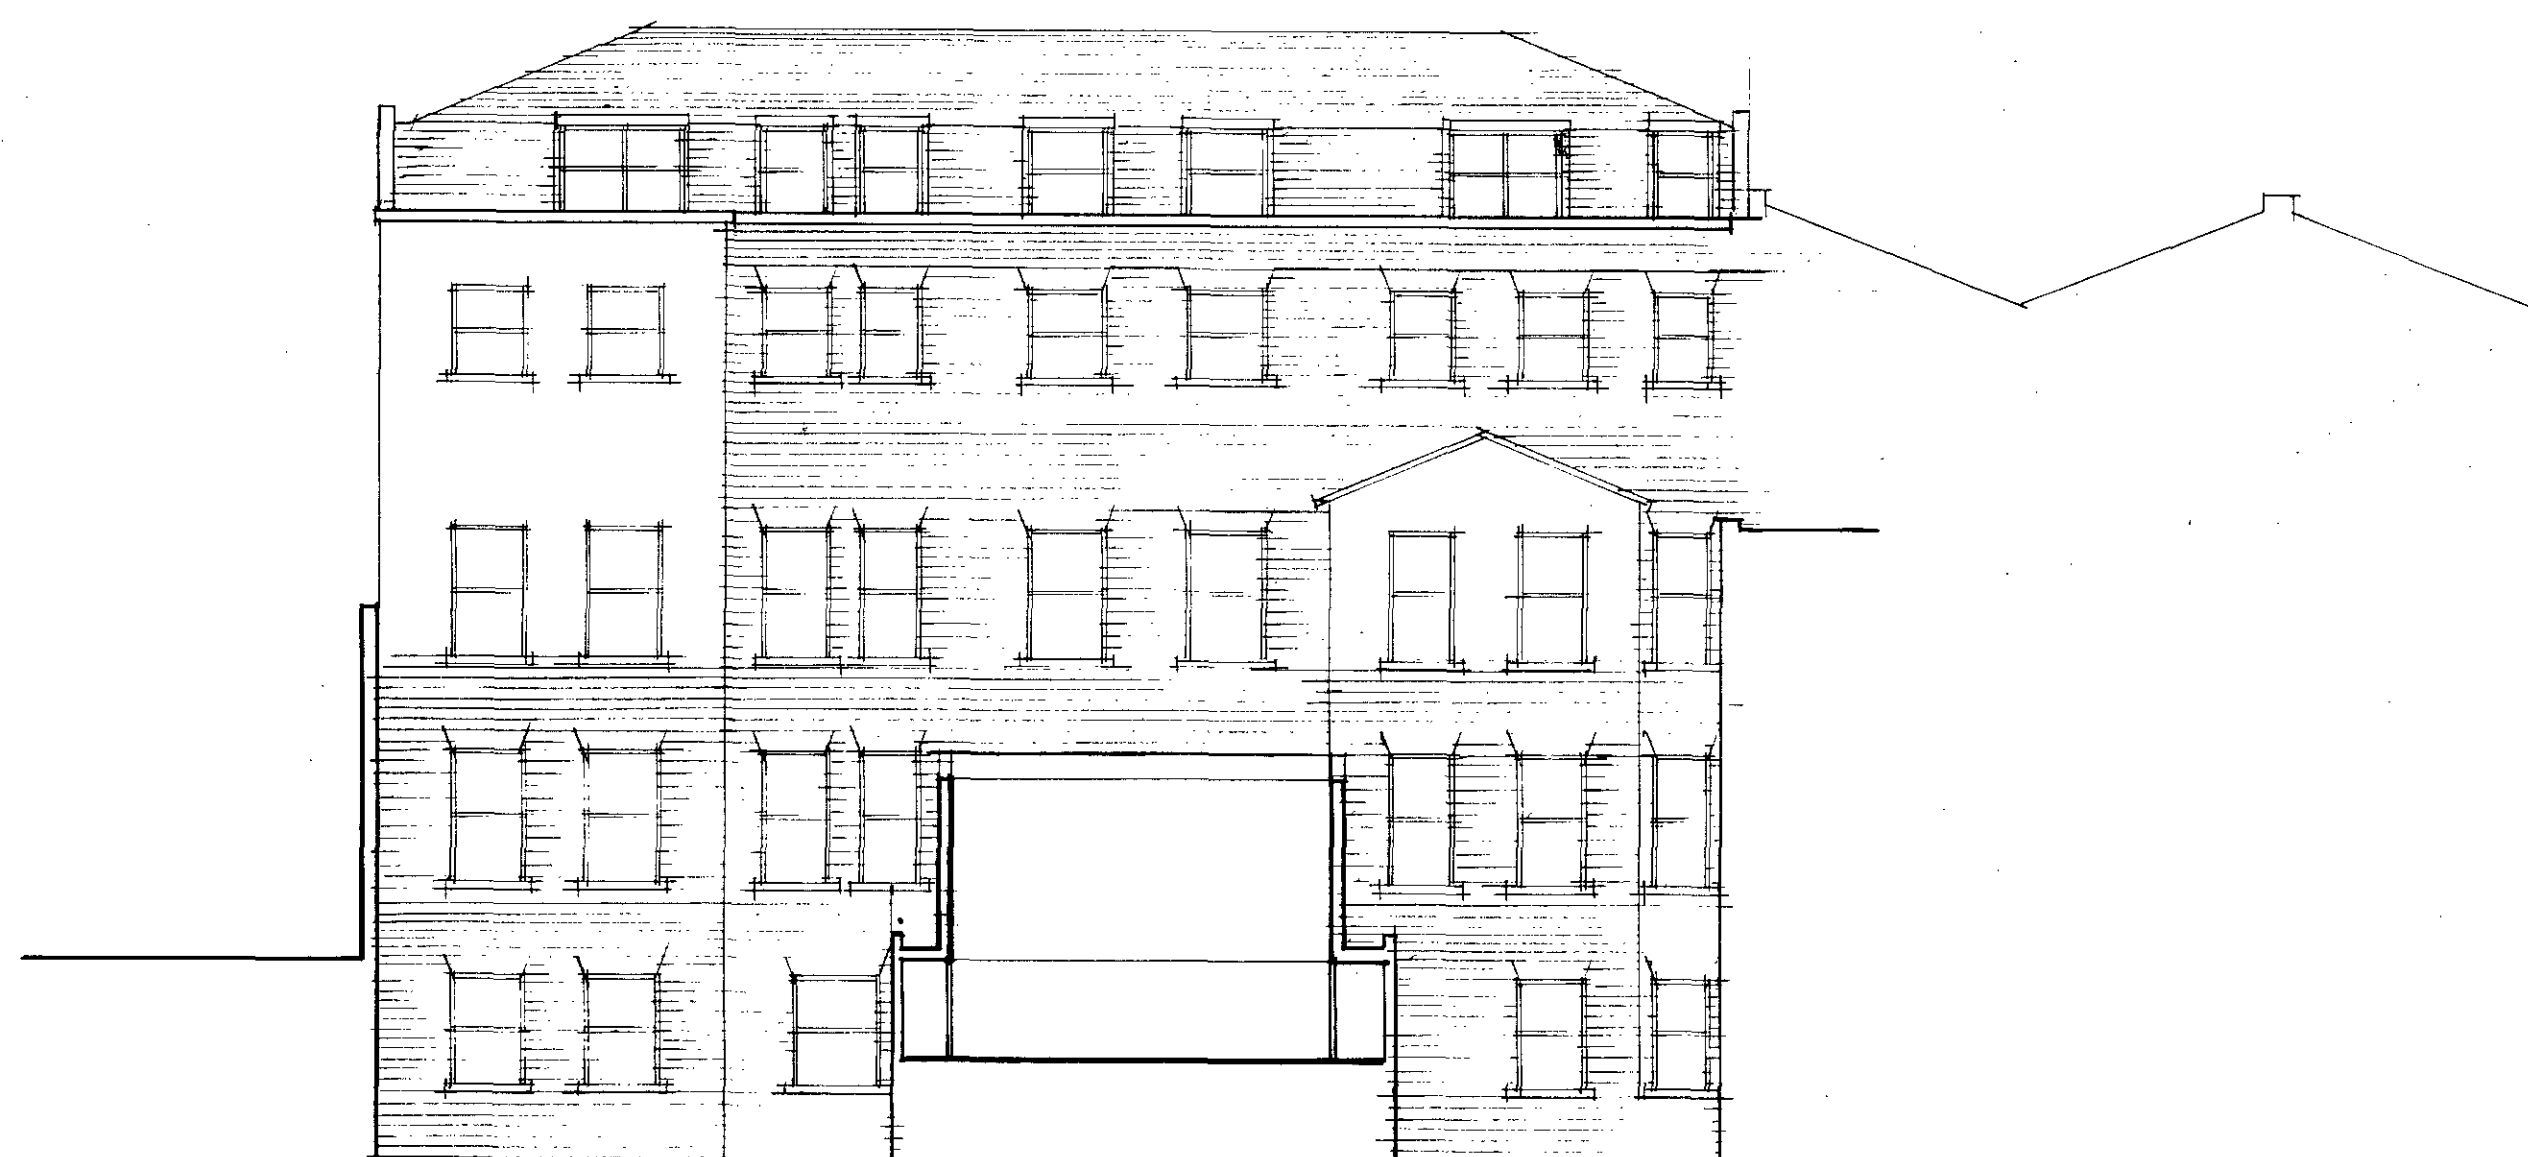

EAST / GARDEN ELEVATION

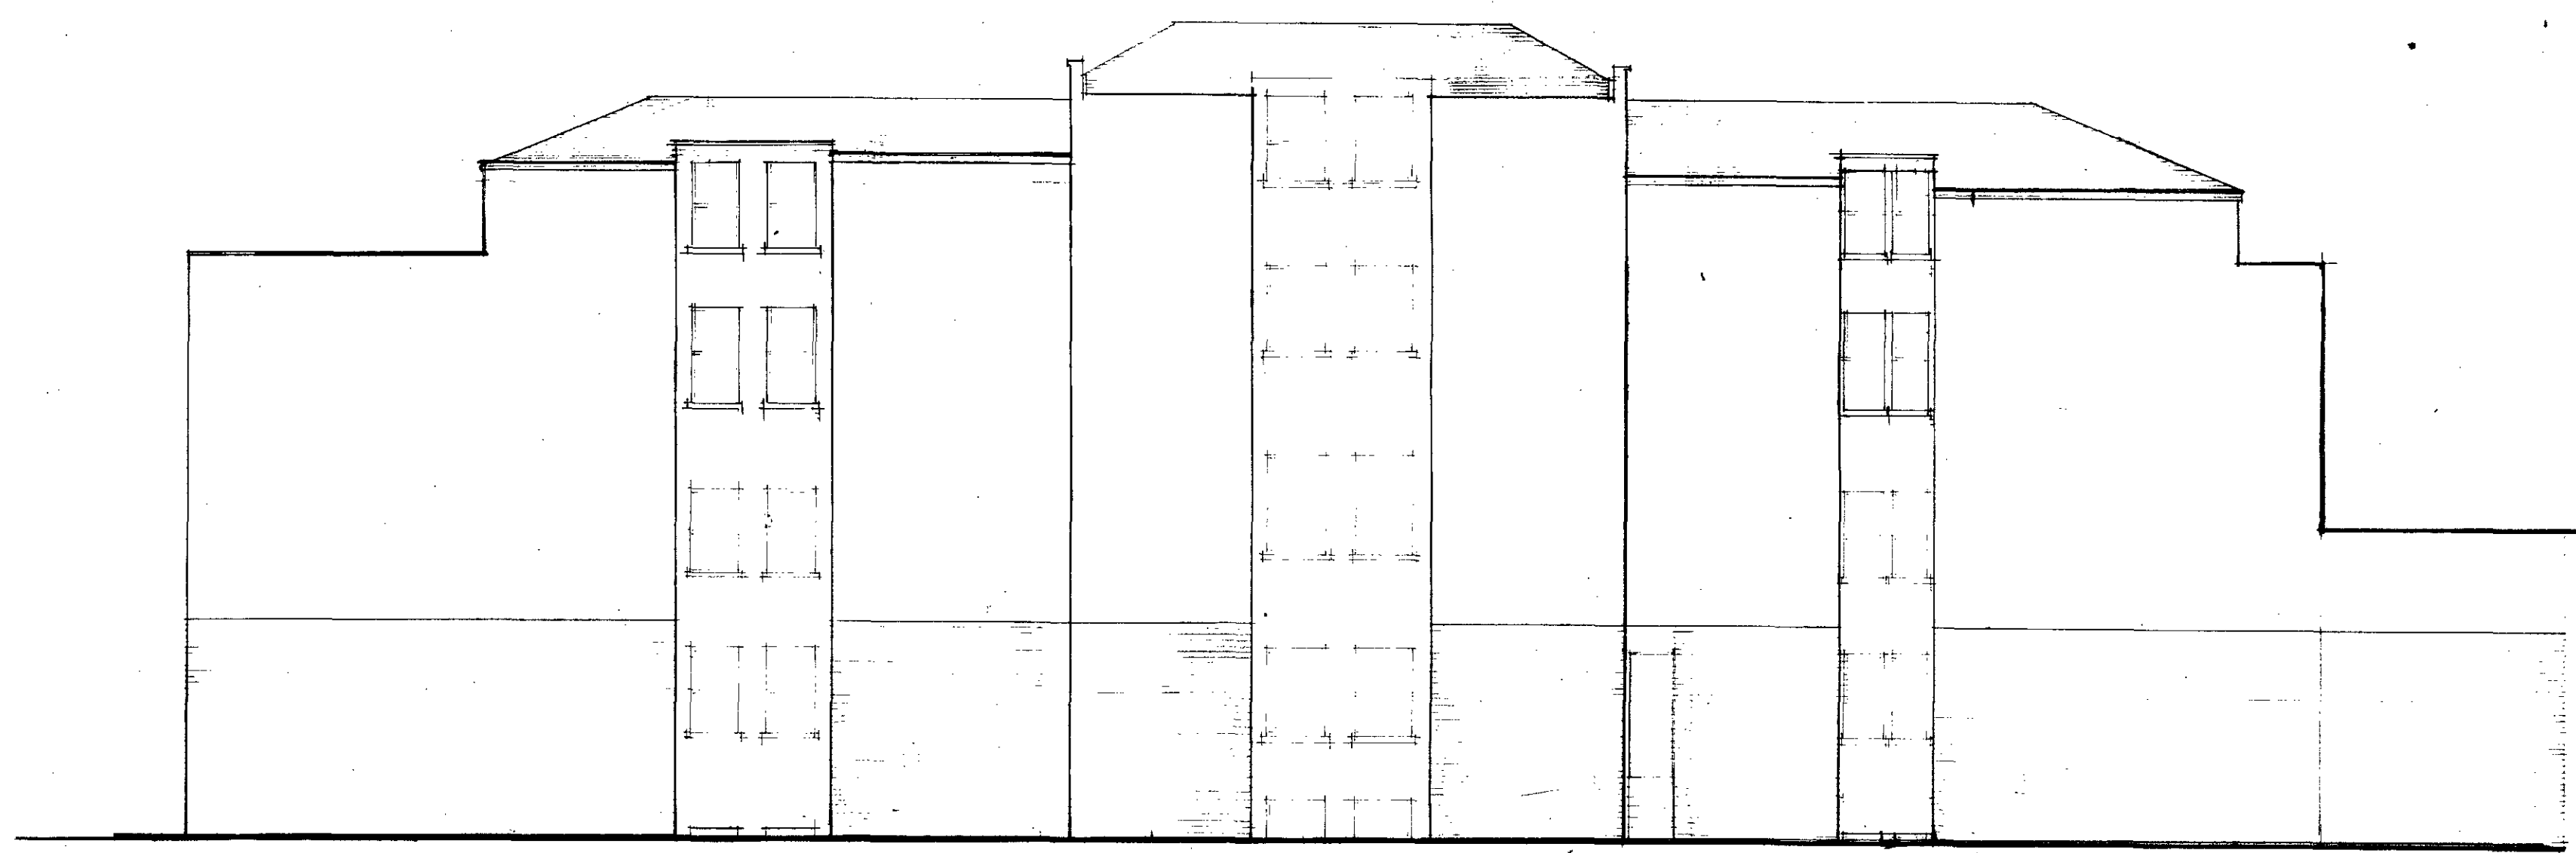

SOUTH / BACK ELEVATION

NOTES	
1	DO NOT SCALE DRAWINGS
2	CHECK ALL DIMENSIONS ON SITE
3	REFER ANY DISCREPANCIES TO ARCHITECT

No.	Date	REVISIONS	Check
C		REVISED TO SUIT AMENDMENTS REQUIRED BY PLANNING	
D		" AND TO SUIT REVISER PLANS	
F		REVISIONS TO SHOW CORRECTIONS TO EXISTING BUILDING HEIGHTS	

q200655/R3

LONDON BOROUGH OF CAMDEN
 TOWN AND COUNTRY PLANNING ACTS
 12 NOV 1992
 PLANS APPROVED
 ON BEHALF OF THE COUNCIL


Paul Whitley Architects
 251 CAMDEN HIGH STREET
 LONDON NW1 7BU
 Tel 071-916 2995
 Fax 071-482 2680

Job Title:
 BURTON ST / BURTON PLC
 HOUSING


Drawing Title:
 CUL DE SAC BLOCK
 SECTION ELEVATIONS

Drawn	Date	Scales
	JUNE92	1 100

Job No.	Rev
303	F

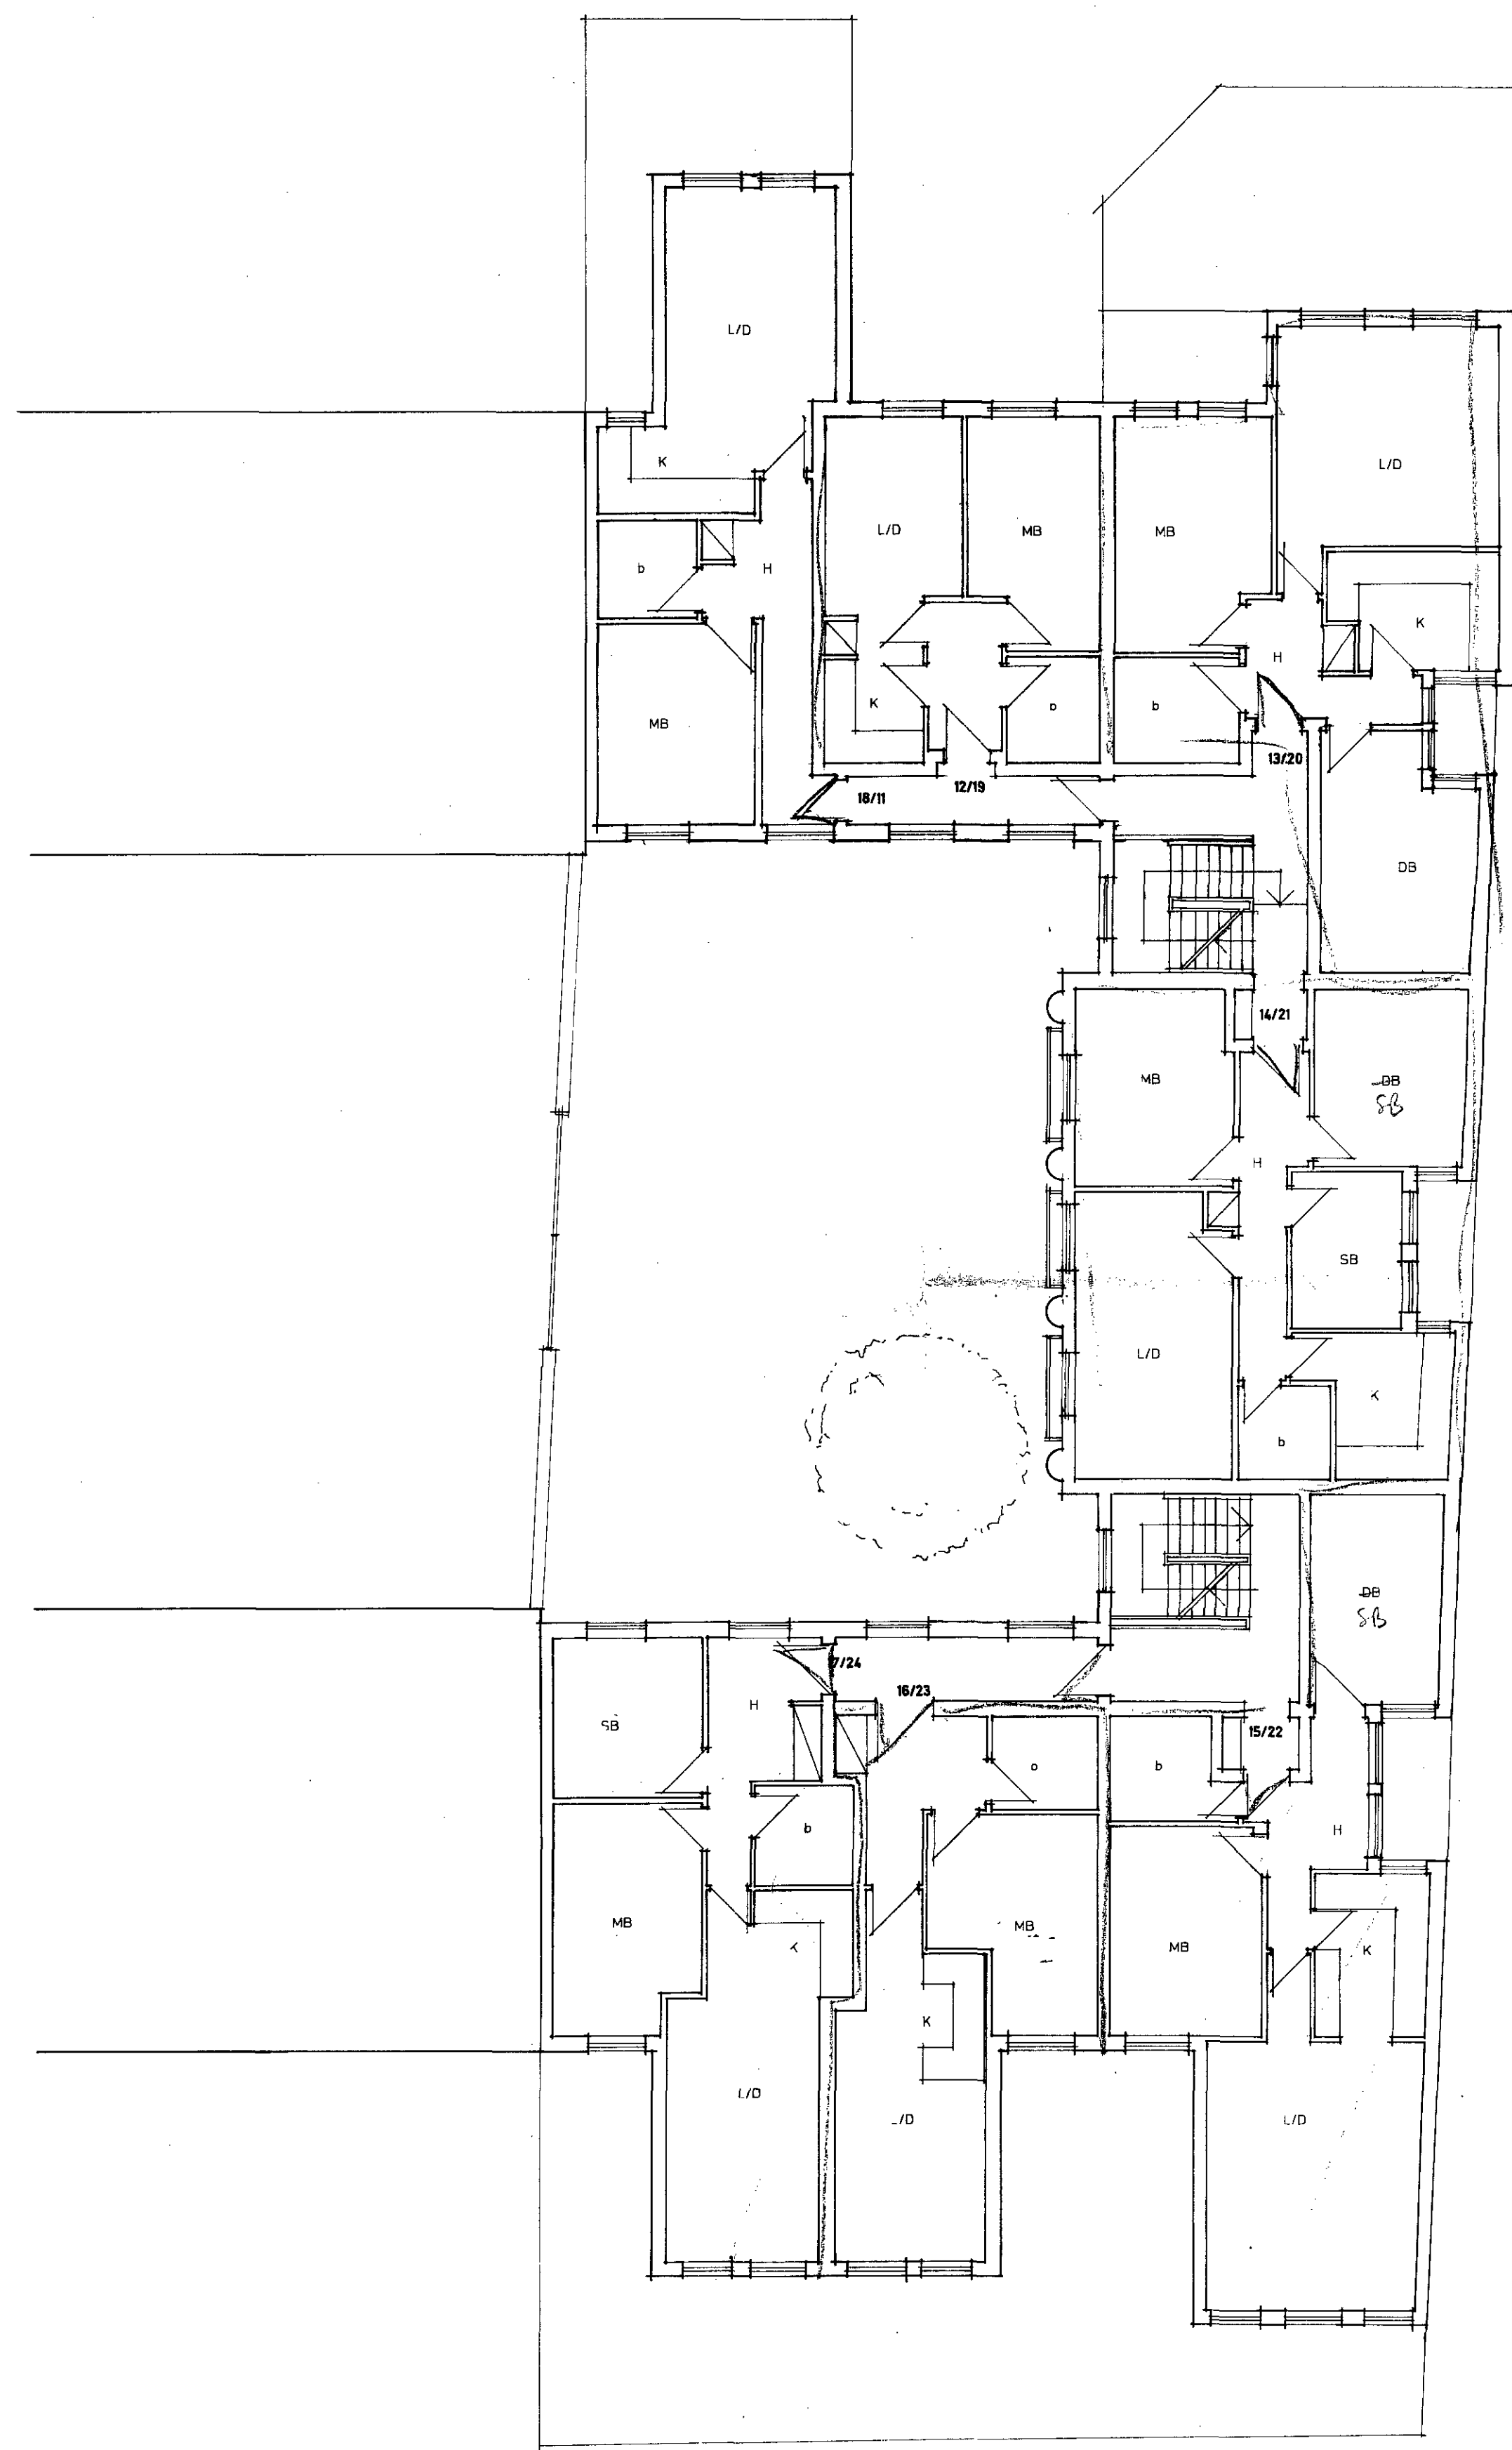

FIRST/SECOND FLOOR

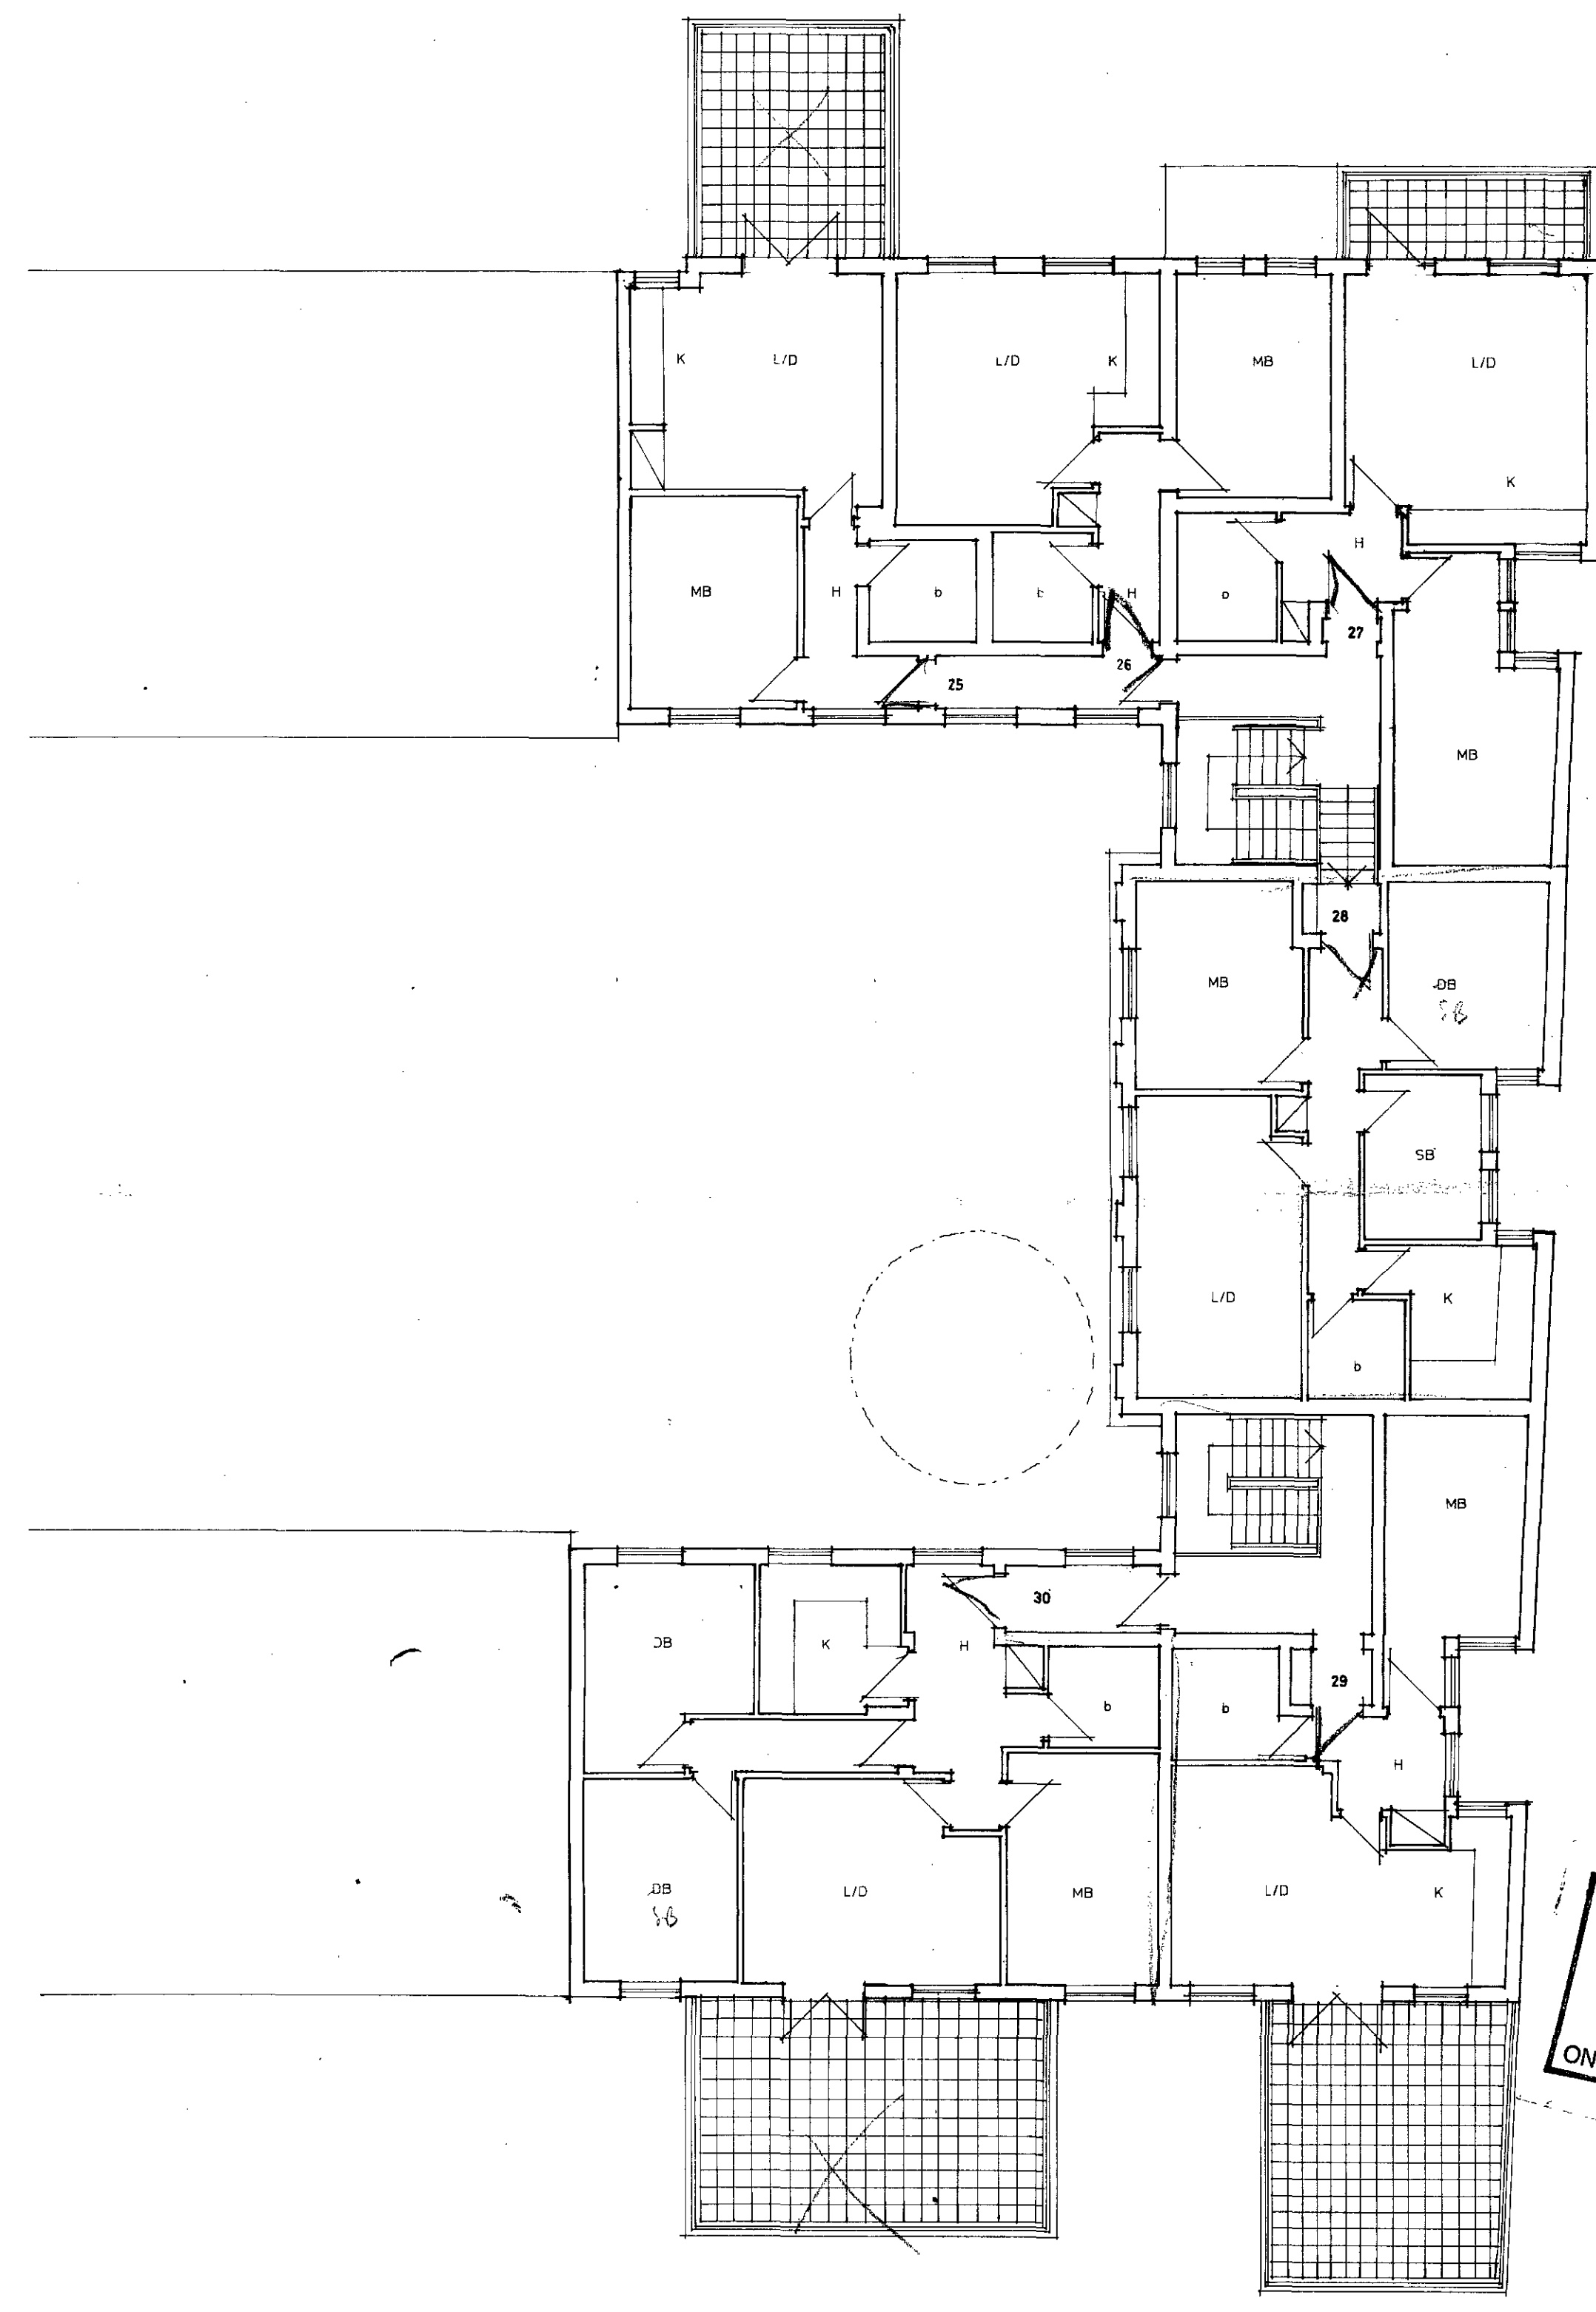

THIRD FLOOR

No.	NOTES
1	DO NOT SCALE DRAWINGS
2	CHECK ALL DIMENSIONS ON SITE
3	REFER ANY DISCREPANCIES TO ARCHITECT

SCHEDULE OF FLATS			
1	80.5	3db	6
2	70.1	2db1s	5
3	61.1	2db1s	5
4	72.5	3db	6
5	90.5	3db	6
6	61.6	1db2s	4
7	61.1	2db1sb	5
8	61	2db	4
9	40.4	1db	2
10	52.2	1db1s	3
11	41.8	1db	2
12	35.5	1db	2
13	61.5	2db	4
14	61.1	2db	4
15	61	2db	4
16	40.4	1db	2
17	52.2	1db1s	3
18	41.8	1db	2
19	35.5	1db	2
20	61.5	2db	2
21	60.5	2db1s	3
22	61	2db	4
23	40.4	1db	2
24	52.2	1db	2
25	35.8	1db	2
26	35.5	1db	2
27	40.4	1db	2
28	61.5	2db1s	5
29	40.4	1db	2
30	71.5	3db	6

No.	Date	REVISIONS	Check
D	10/10/92	REPLANNED	

9200655 R2
9260077

Paul Whitley Architects
 251 CAMDEN HIGH STREET Tel 071-916 2995
 LONDON NW1 7BU Fax 071-482 2680


Job Title:
 BURTON STREET
 BURTON PLACE // HOUSING

Drawing Title:
 CUL DE SAC BLOCK
 FLOOR PLANS


Drawn	dbc	Date	10/10/92	Scales	1:100
Checked					
Job No.	303	109			Rev D

HS+H183620

LONDON BOROUGH OF CAMDEN
 TOWN AND COUNCIL PLANNING ACTS
 12 NOV 1992
 PLANS APPROVED
 ON BEHALF OF THE COUNCIL

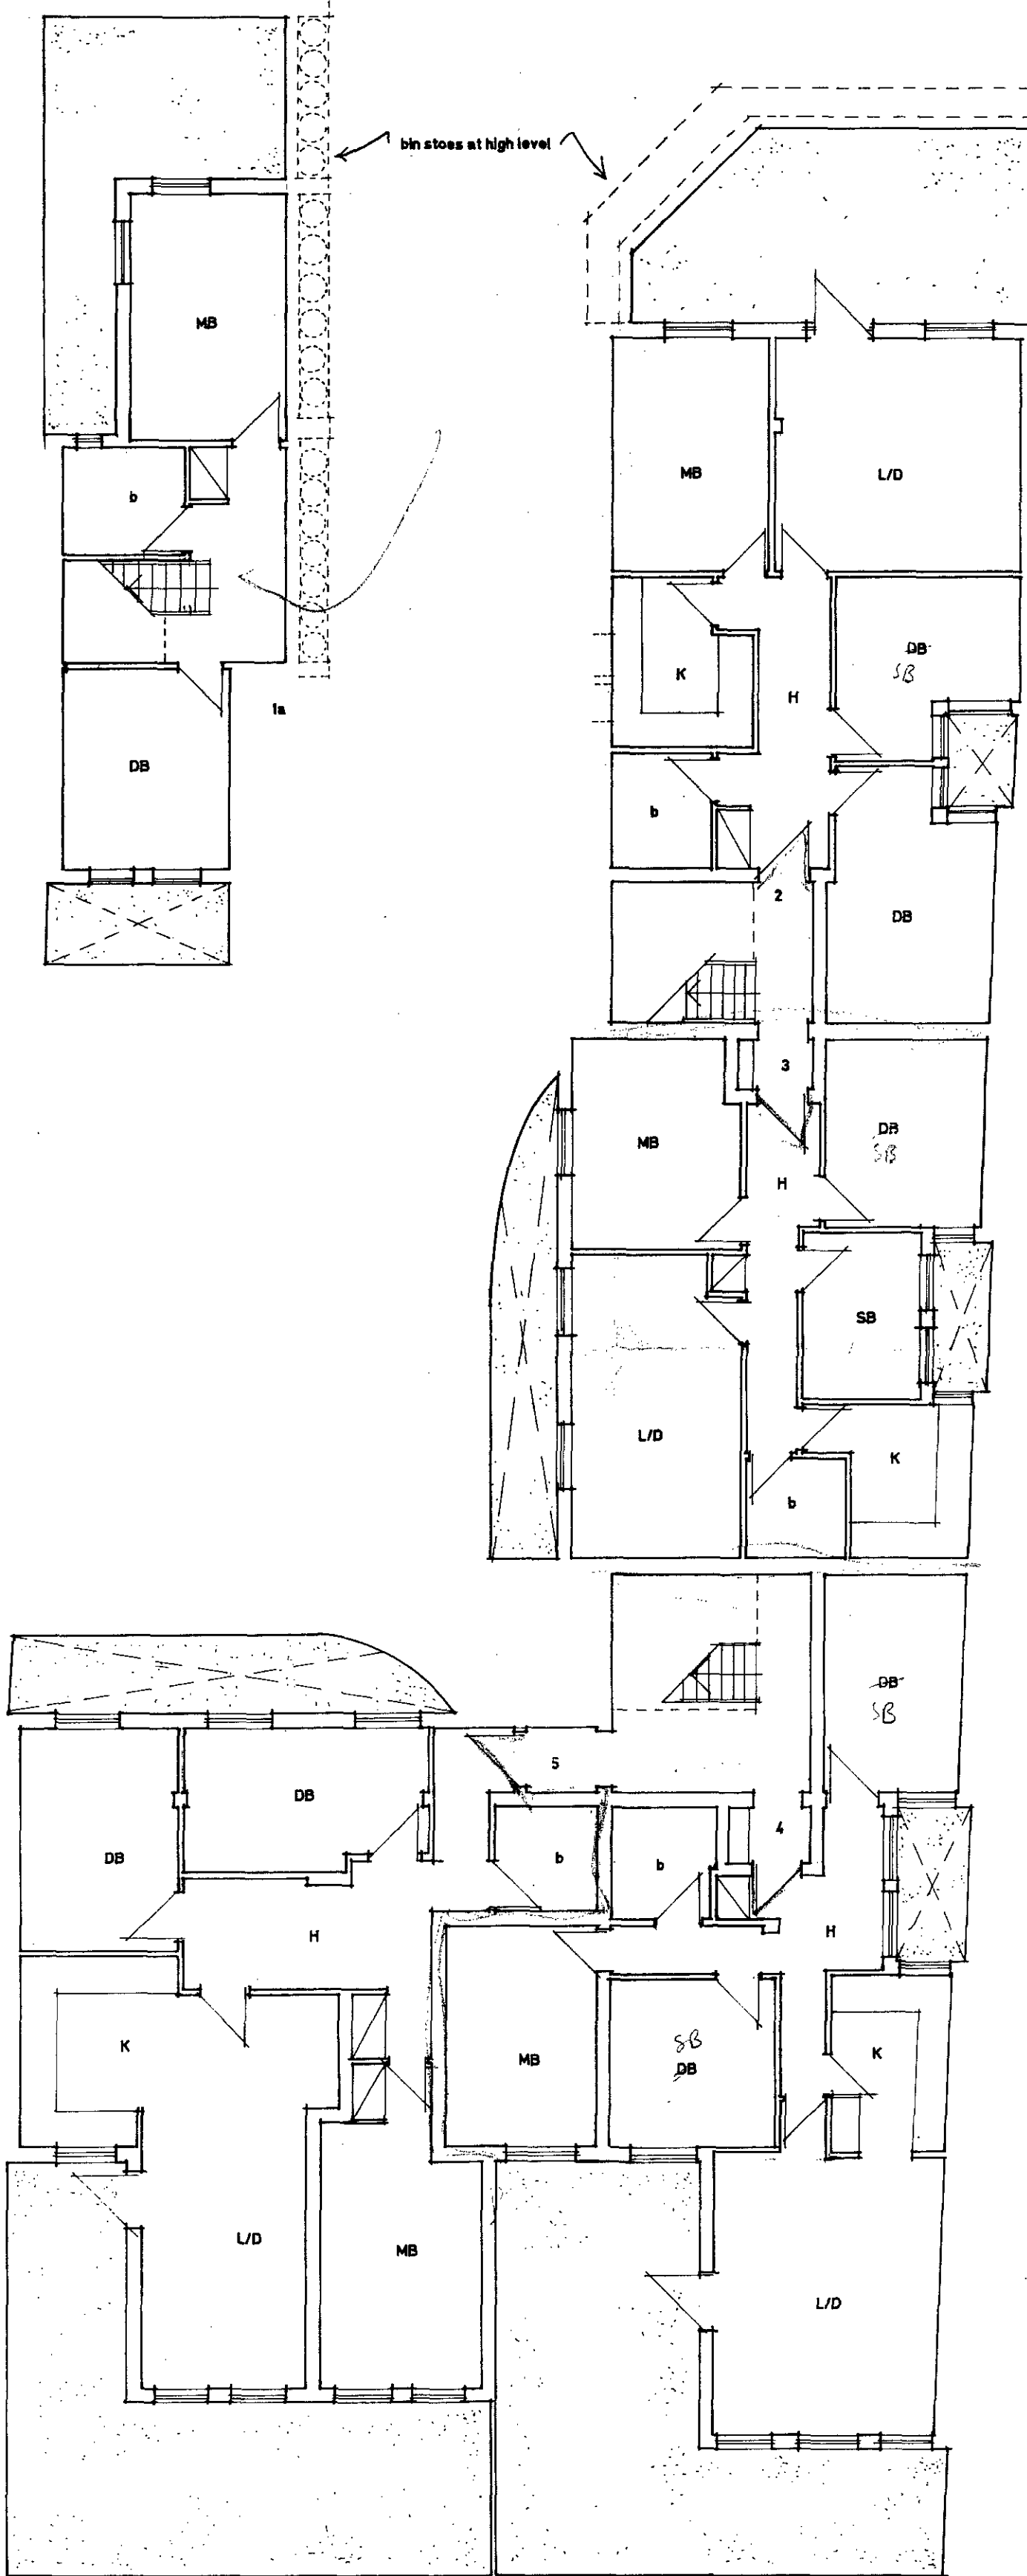

BASEMENT

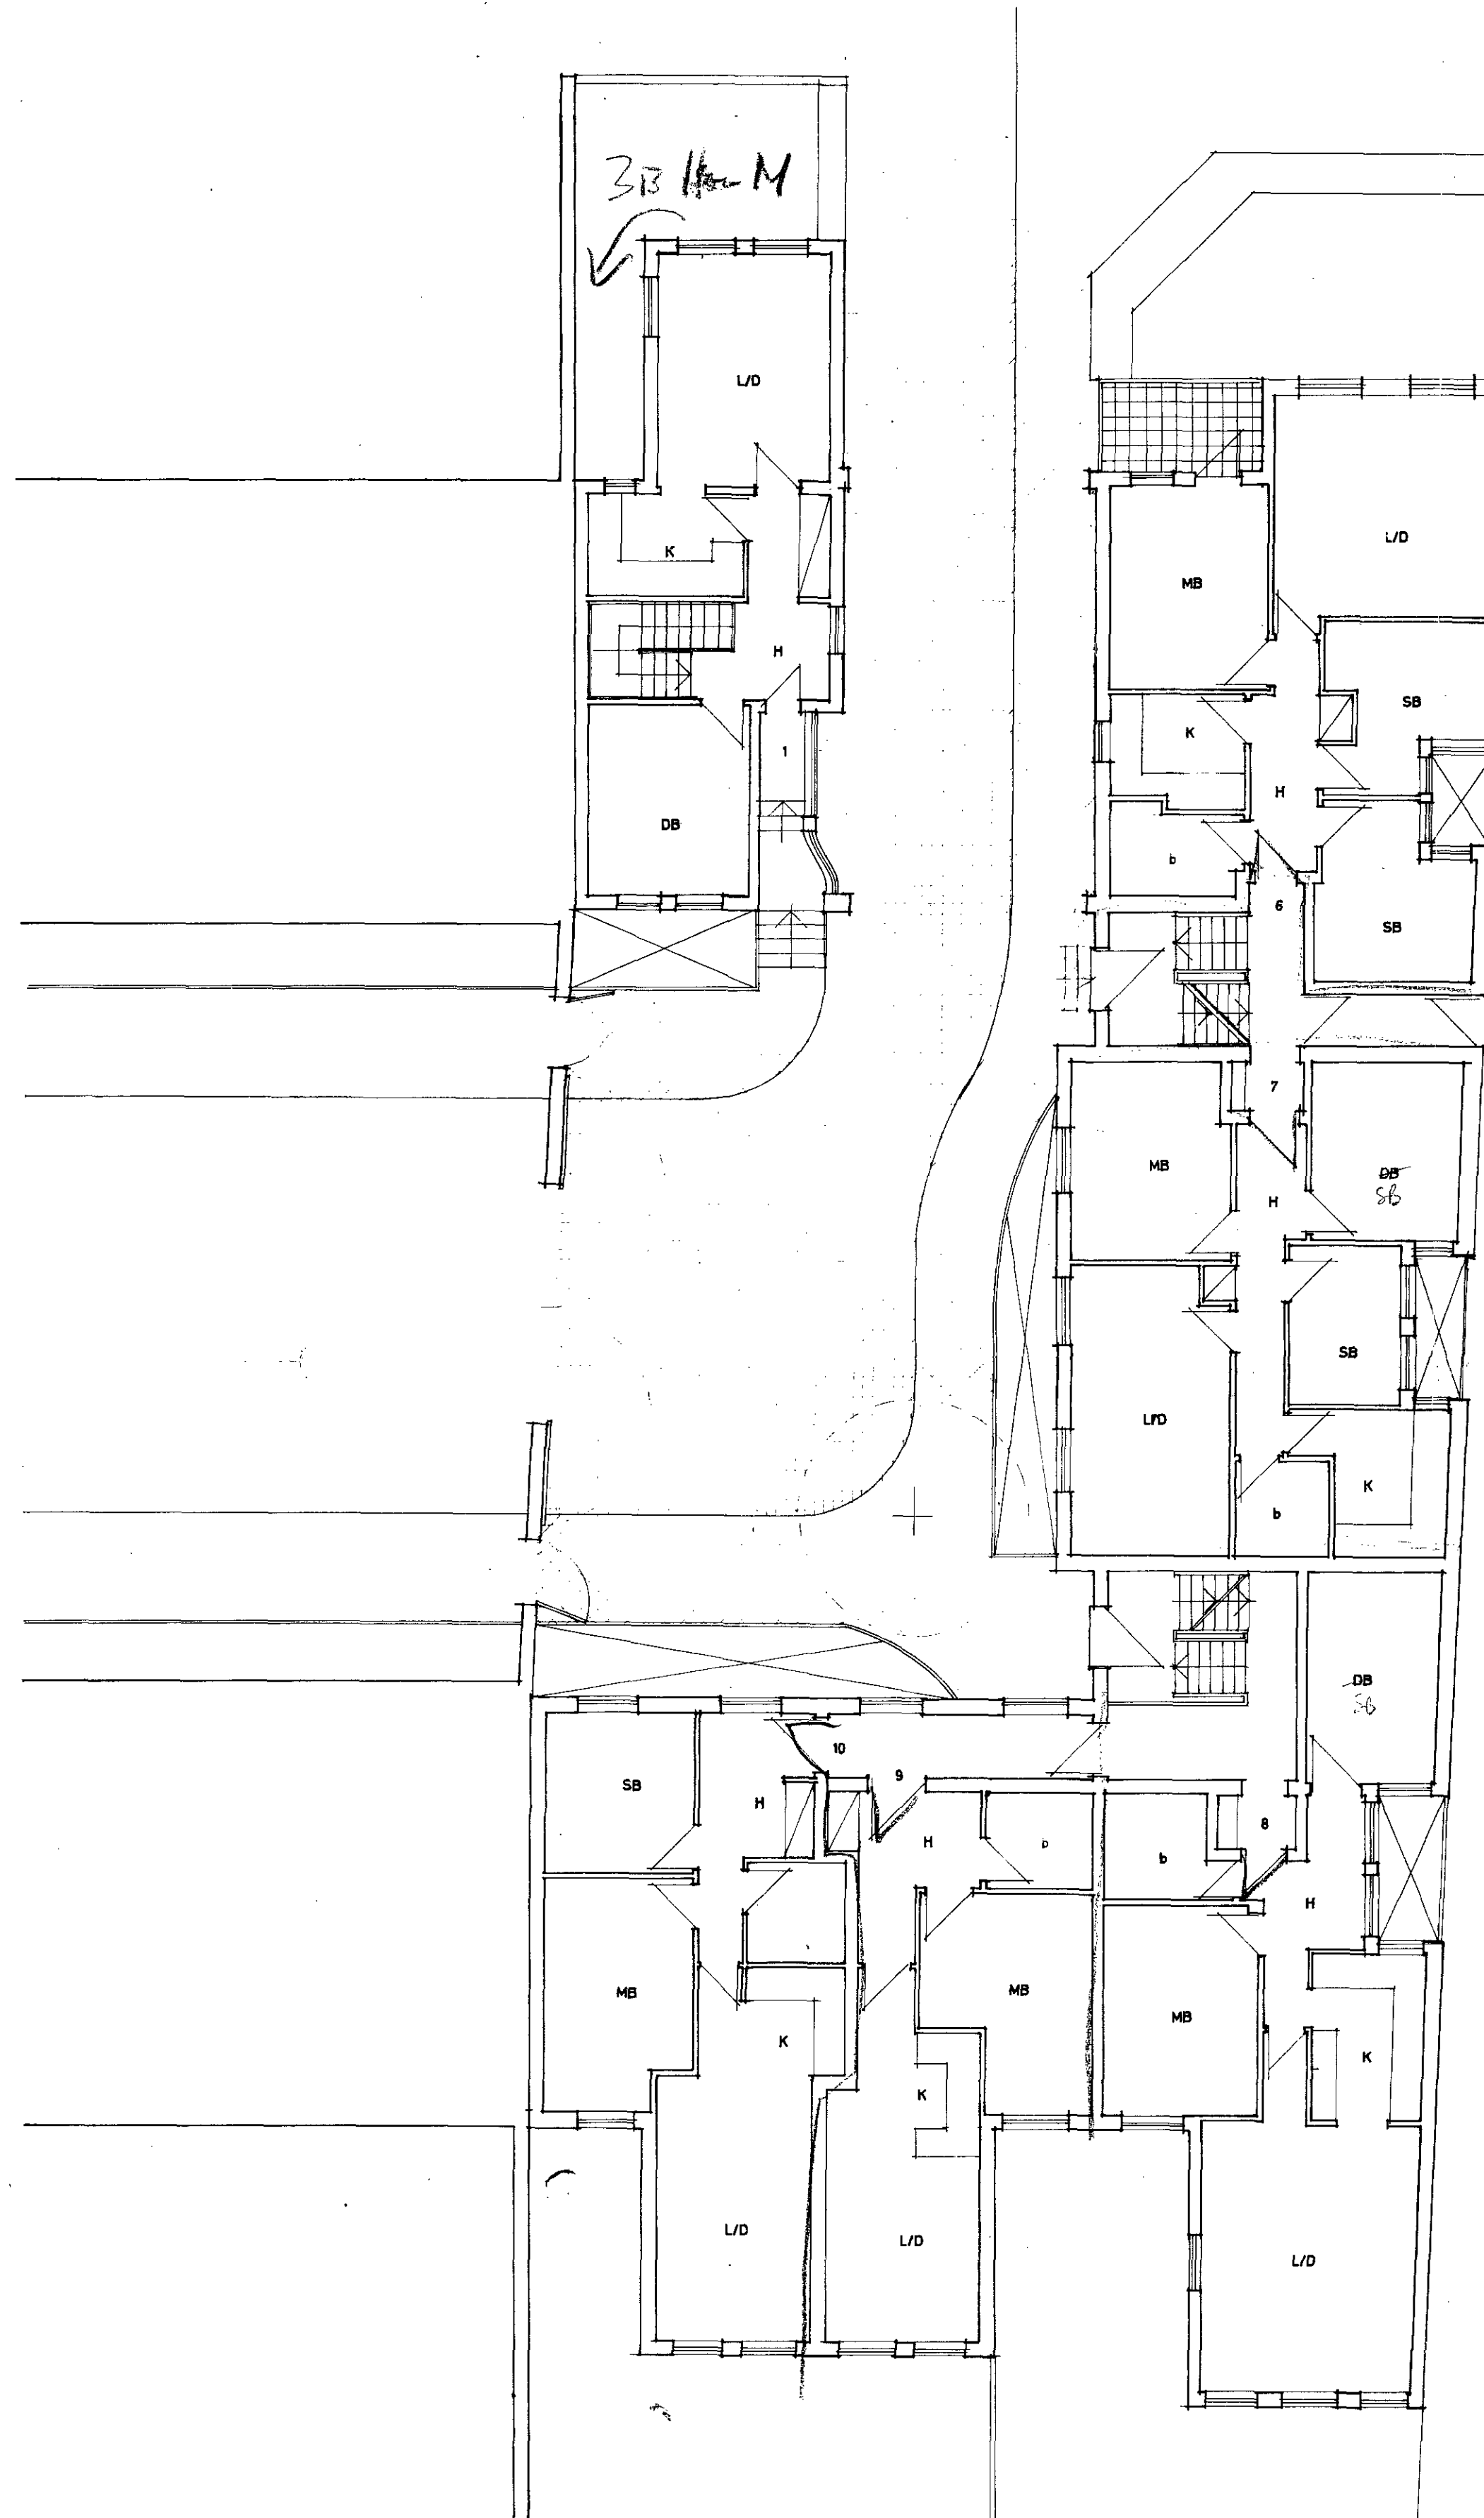

GROUND FLOOR

LONDON BOROUGH OF CAMDEN
TOWN AND COUNTRY PLANNING ACT
12 NOV 1992
PLANS APPROVED
ON BEHALF OF THE COUNCIL

No.		NOTES	
1	DO NOT SCALE DRAWINGS		
2	CHECK ALL DIMENSIONS ON SITE		
3	REFER ANY DISCREPANCIES TO ARCHITECT		

No.	Date	REVISIONS	Check
D	10/10/92	REPLAINED	

9200655 R2
9260077

Paul Whitley Architects
251 CAMDEN HIGH STREET
LONDON NW1 7BU
Tel 071-916 2995
Fax 071-482 2680


Job Title
**BURTON STREET
BURTON PLACE - HOUSING**

Drawing Title
**CUL DE SAC
FLOOR PLANS**


Drawn	DBC	Date	10/10/92	Scales	1:100
Checked					
Job No.	303		108	Rev	D




EAST/BACK ELEVATION . SECTION

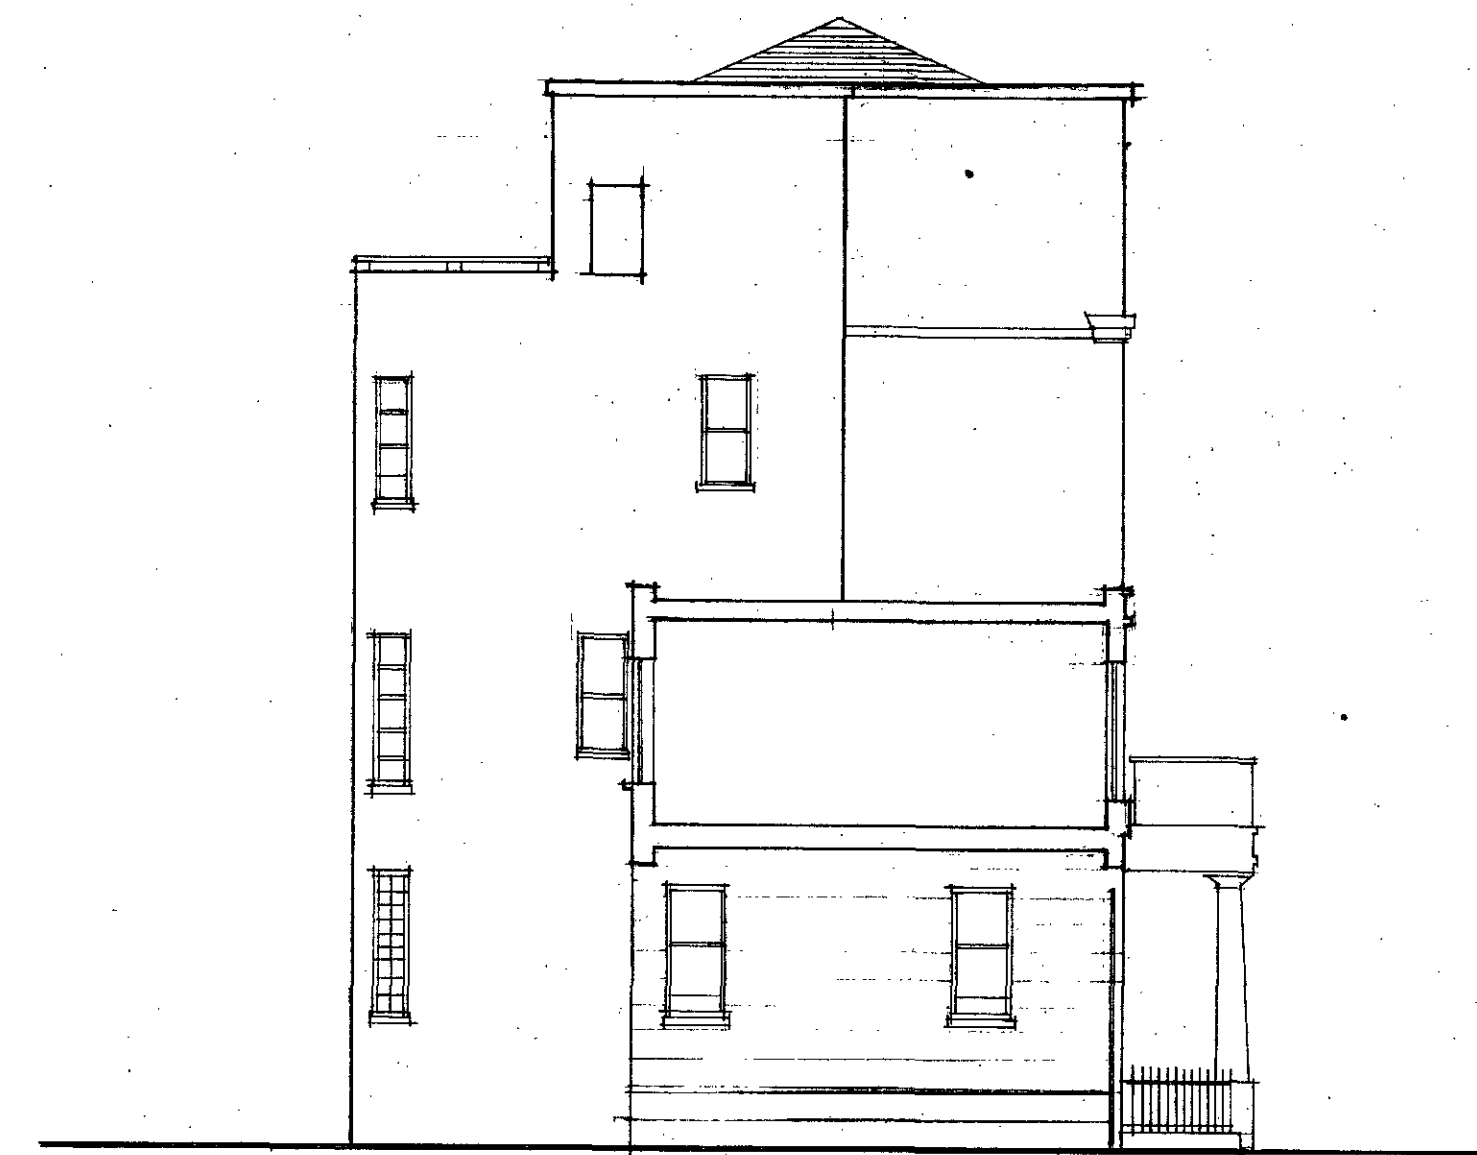

EAST, SIDE ELEVATION . SECTION

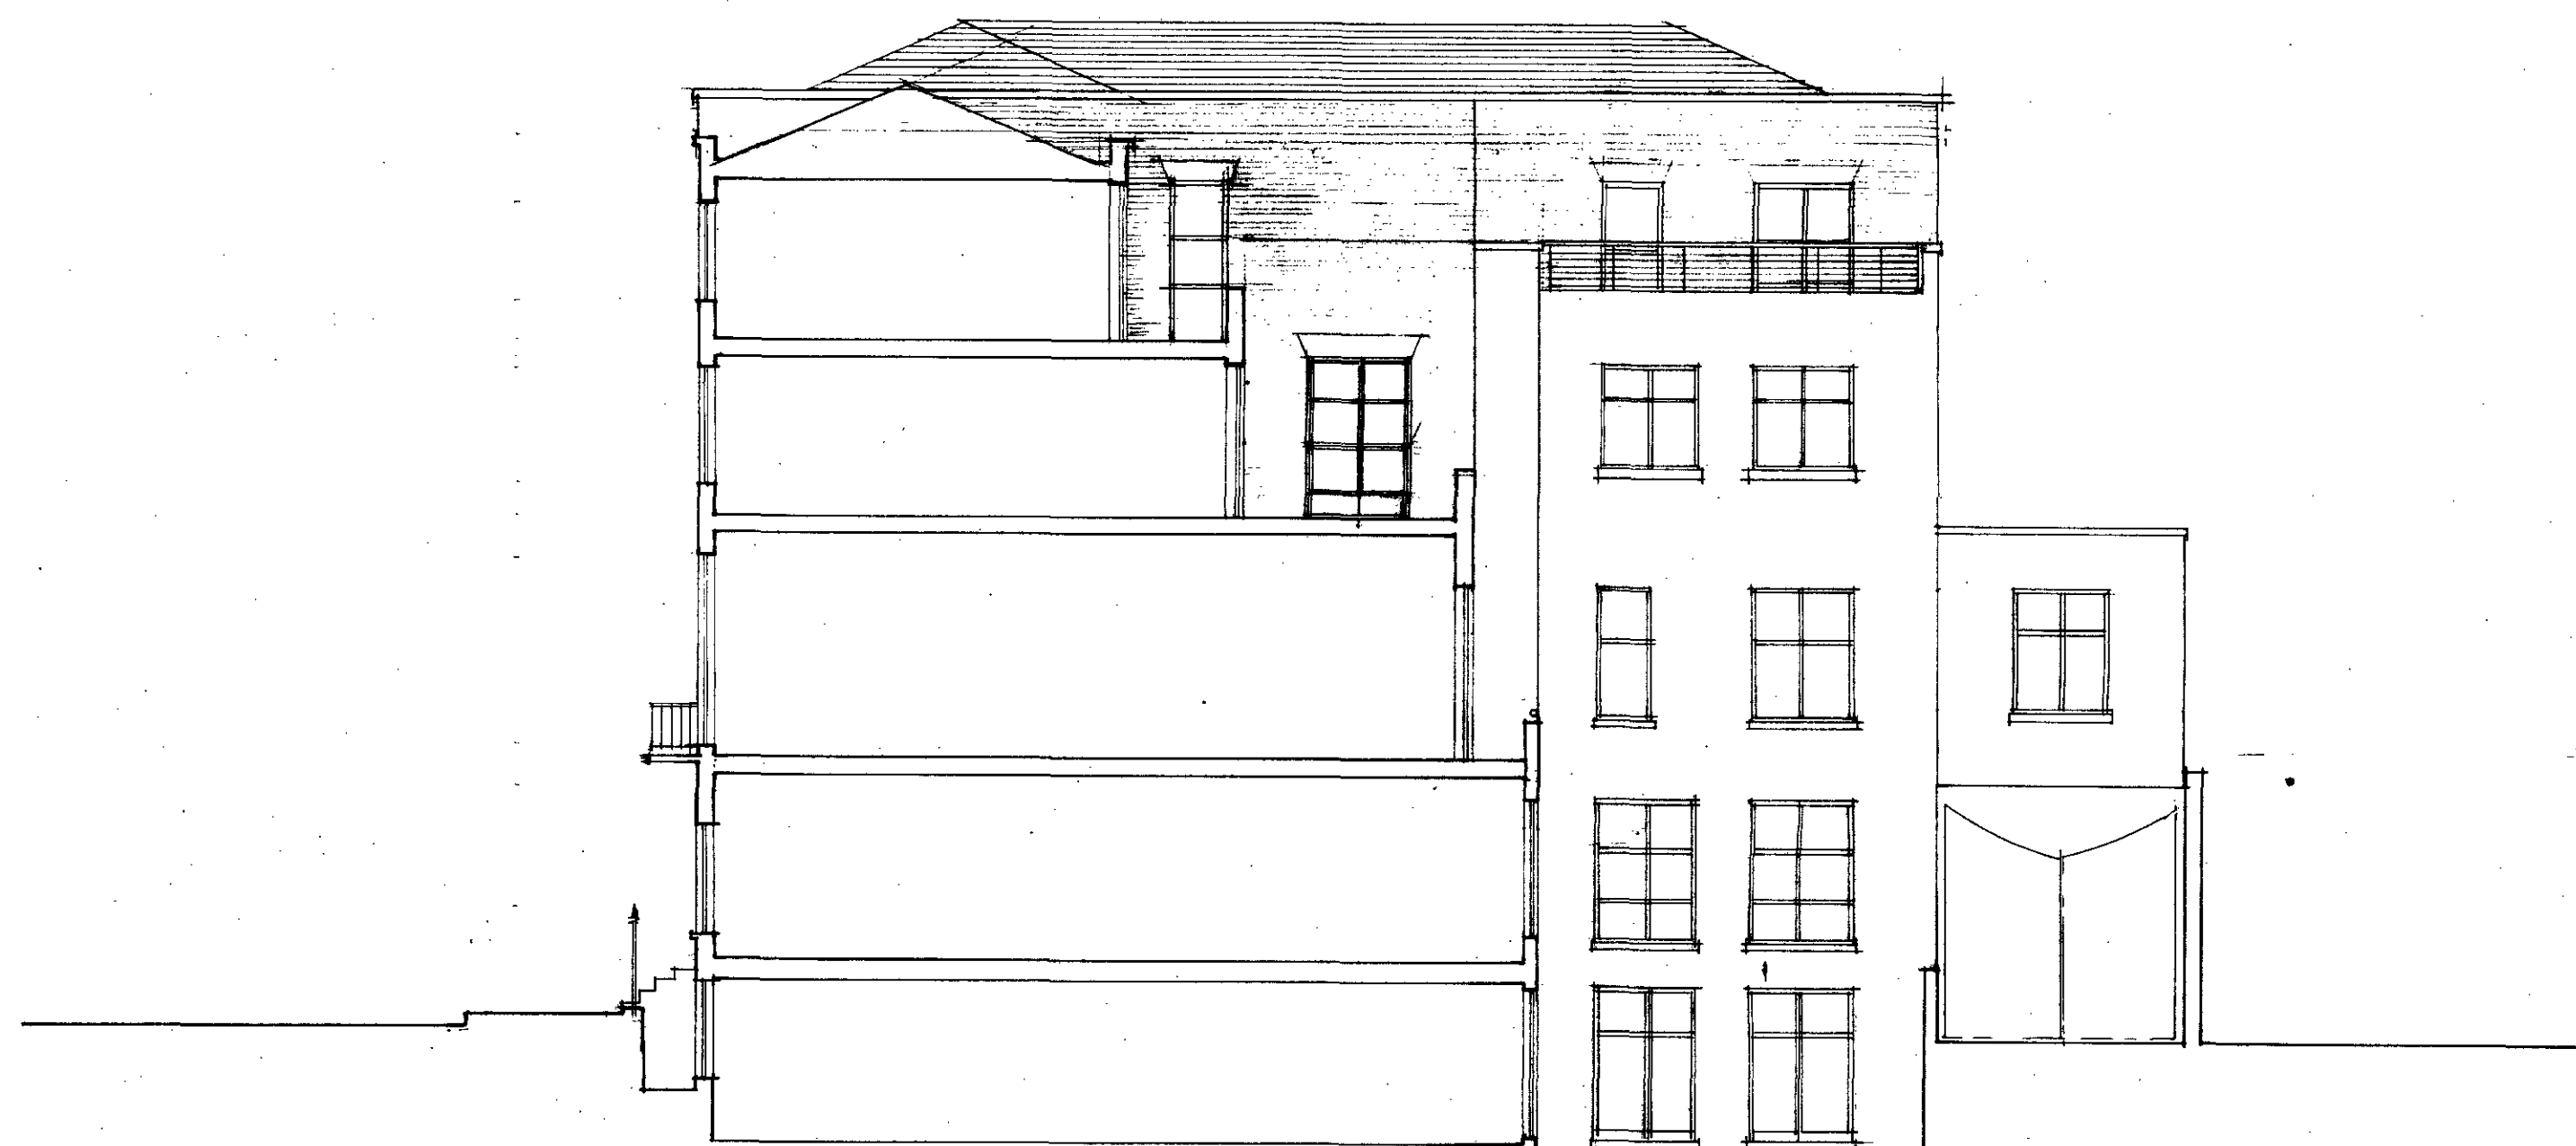

SOUTH/BACK ELEVATION . SECTION

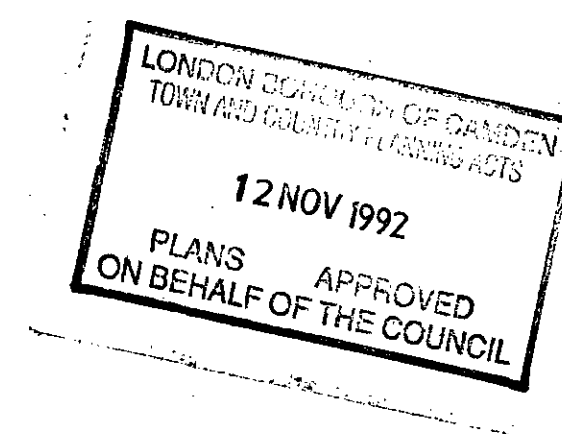

No.	NOTES
1	DO NOT SCALE DRAWINGS
2	CHECK ALL DIMENSIONS ON SITE
3	REFER ANY DISCREPANCIES TO ARCHITECT

No.	Date	REVISIONS	Check
B	11/10/92	REVISION TO SUIT REVISED PLANS.	
C		REVISION TO SUIT CORRECTION TO EXISTING BUILDING HEIGHTS.	

9200655/R3


Paul Whitley Architects
 251 CAMDEN HIGH STREET Tel 071 - 916 2995
 LONDON NW1 - 7BU Fax 071 - 482 2680

Job Title:
BURTON STREET ~ BURTON PL.
HOUSING

Drawing Title:
CORNER BLOCK
ELEVATIONS . SECTIONS

Drawn	dbc	Date	12.10.92	Scales	1:100
Checked					


Job No.	303	105	Rev	C

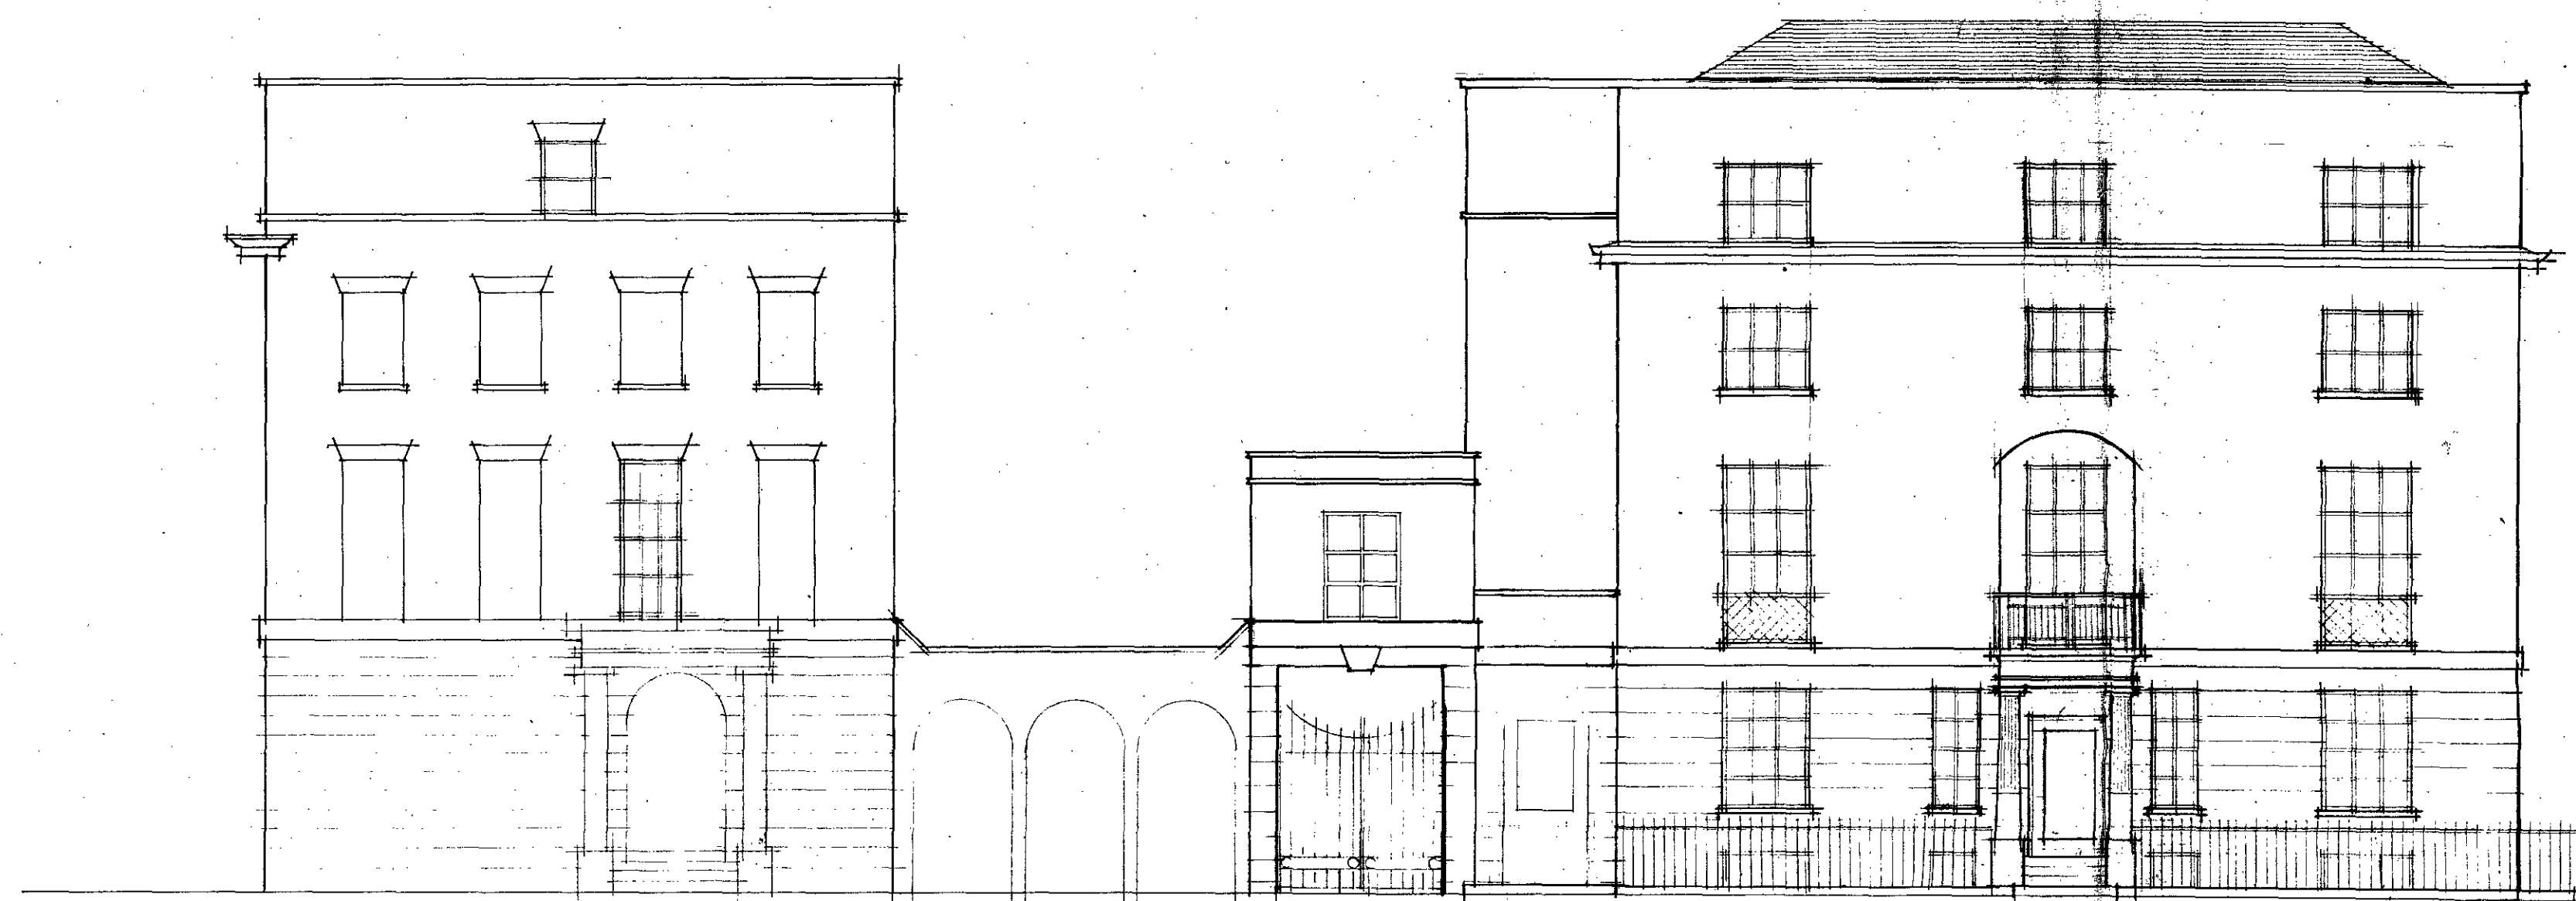

BURTON PLACE ELEVATION



BURTON STREET ELEVATION

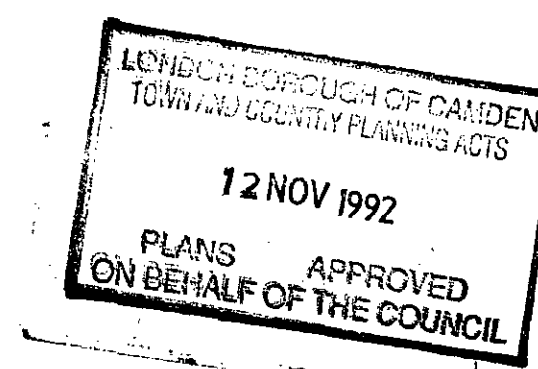

NOTES	
1	DO NOT SCALE DRAWINGS
2	CHECK ALL DIMENSIONS ON SITE
3	REFER ANY DISCREPANCIES TO ARCHITECT

No.	Date	REVISIONS	Check
C		REVISION TO BUILD AMENDMENTS REQUIRED BY PLANNING	
D		"	
E		REVISION TO SHOW CORRECTION TO EXISTING BUILDING HEIGHTS	


a200655/R3

Paul Whitley Architects
 251 CAMDEN HIGH STREET LONDON NW1 7BU Tel: 071-916 2995 Fax: 071-482 2680


Job Title
 BURTON ST. / BURTON PLACE HOUSING

Drawing Title
 CORNER BLOCK ELEVATIONS


Drawn	Date	Scales
Checked		1:100
Job No.	303	104
Rev	E	

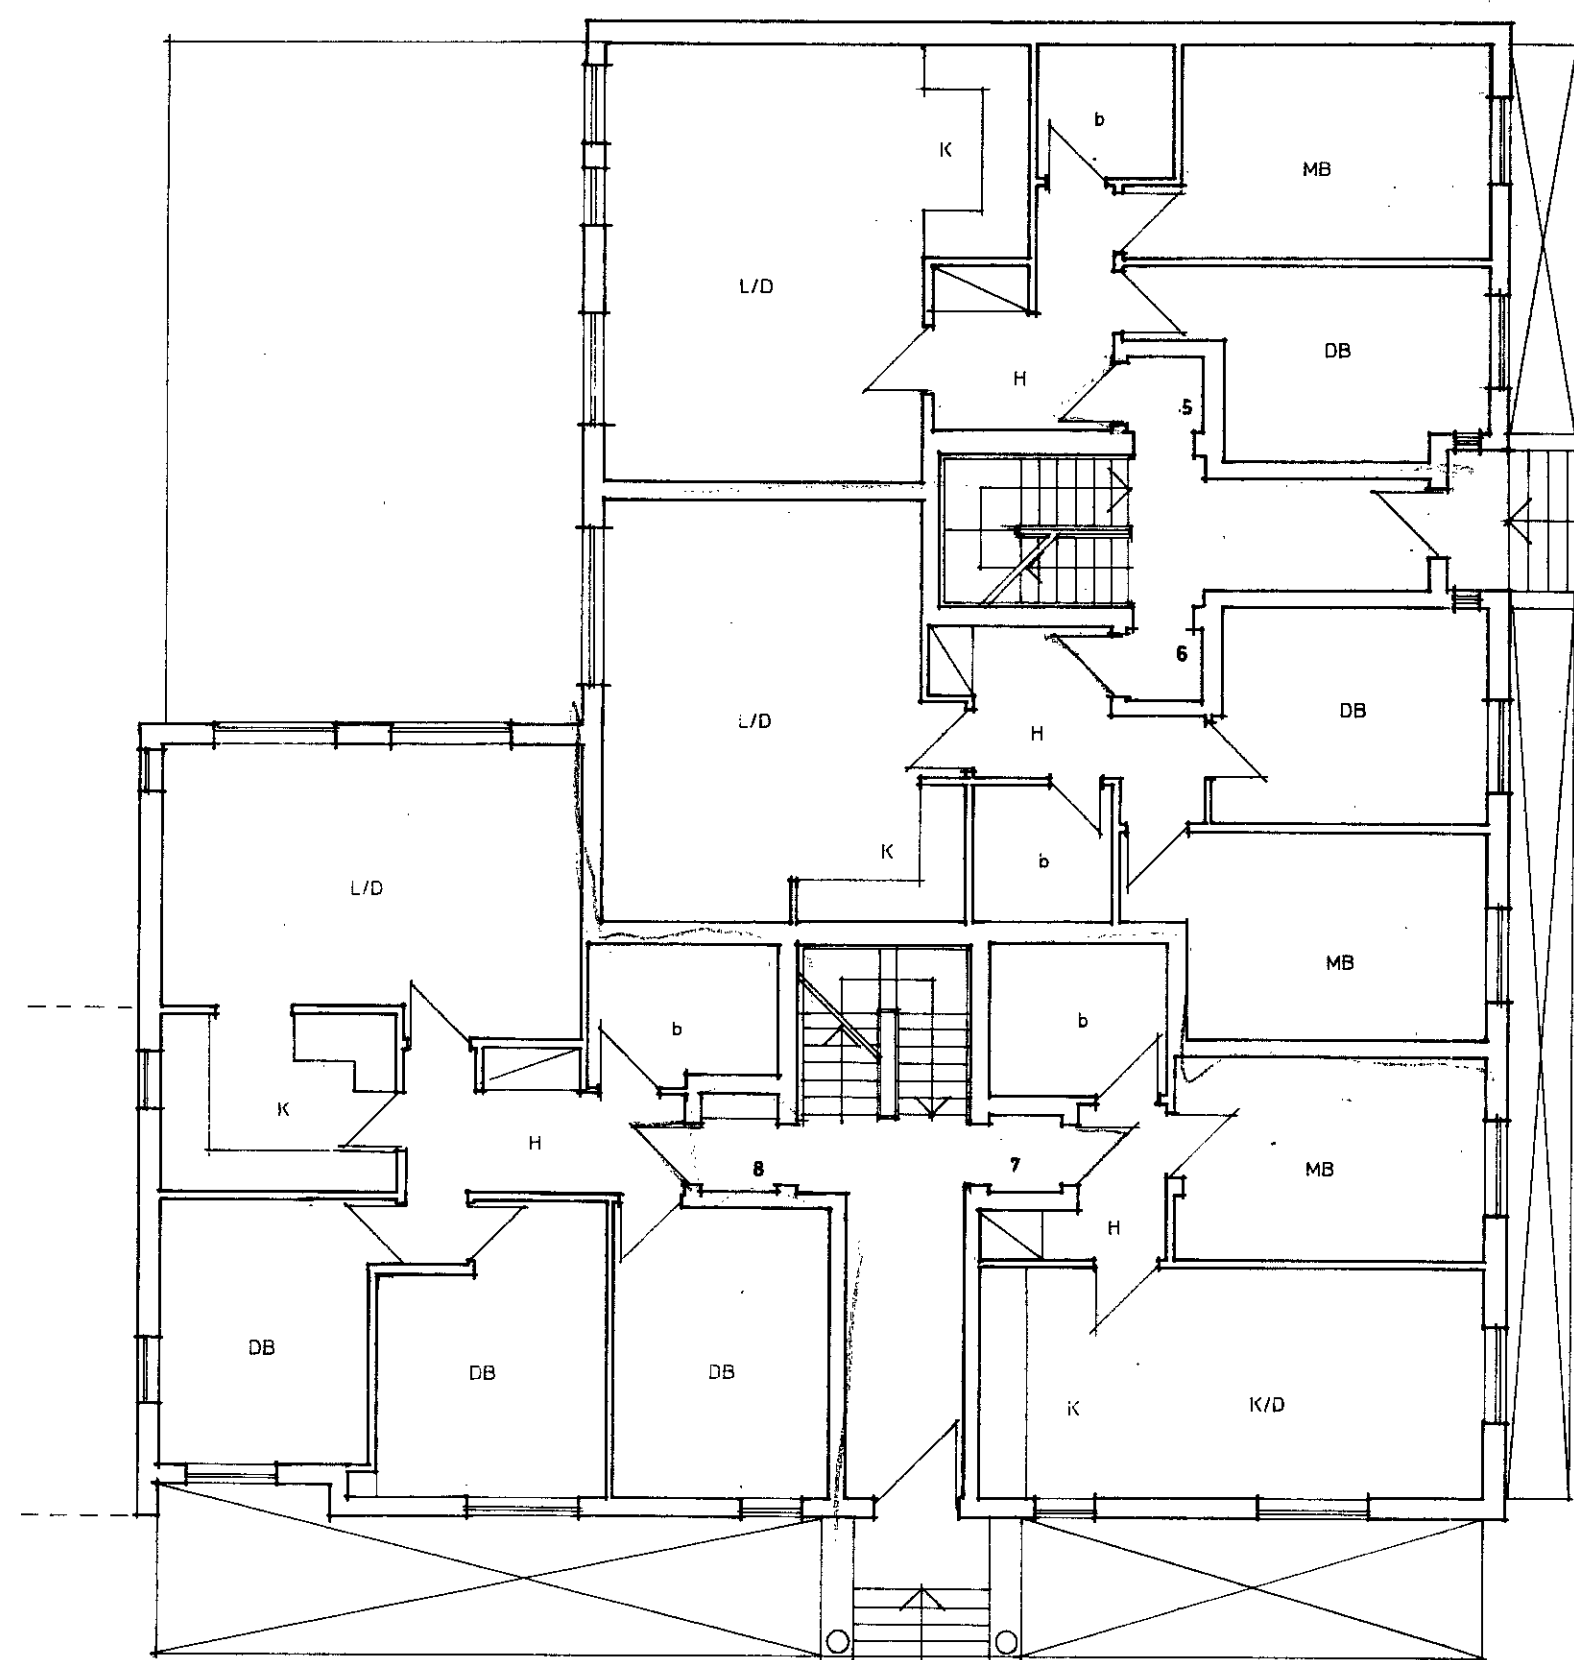


GROUND FLOOR

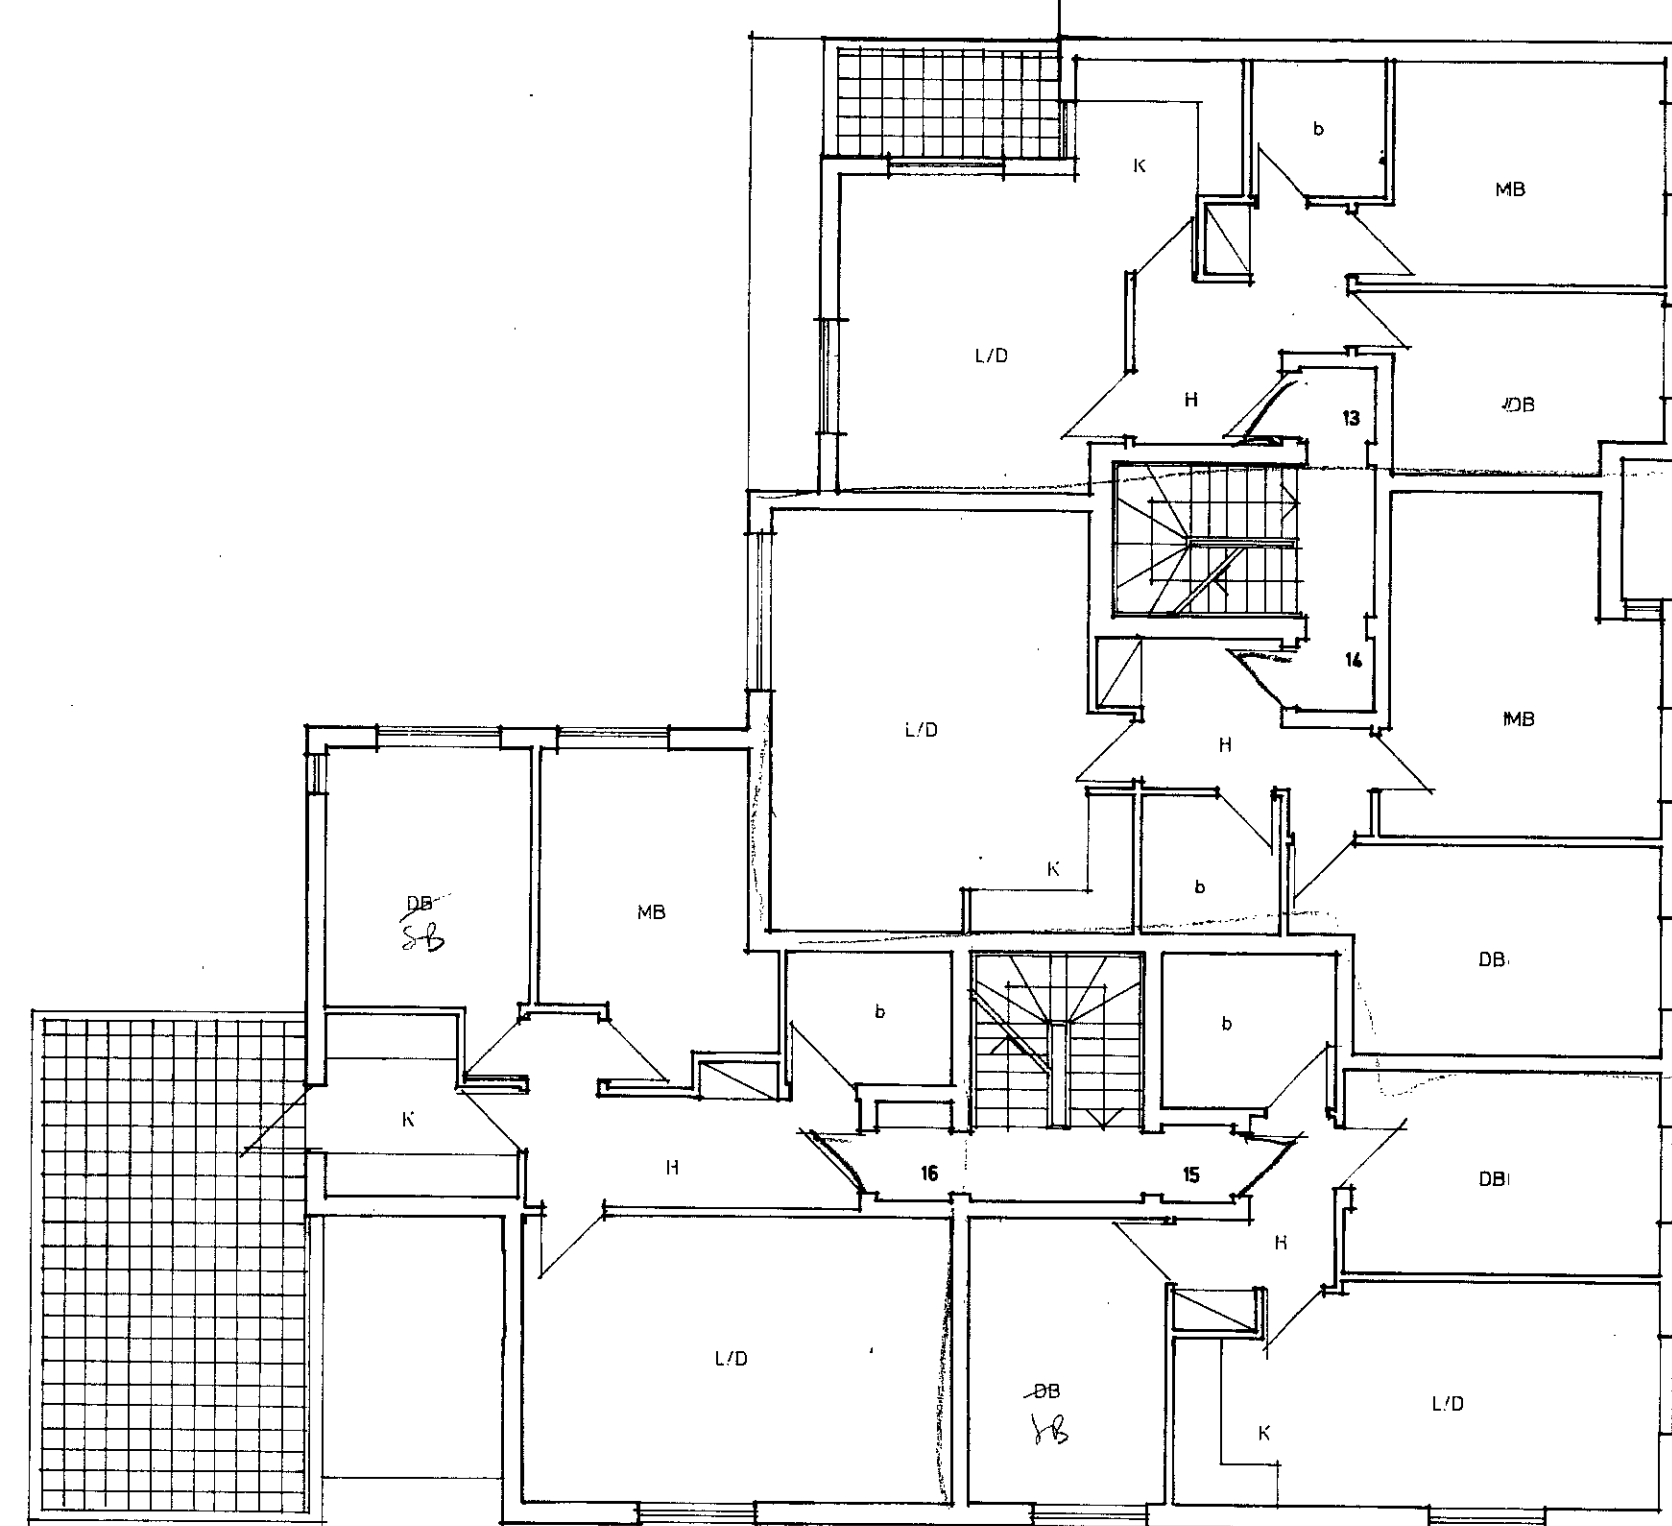


SECOND FLOOR

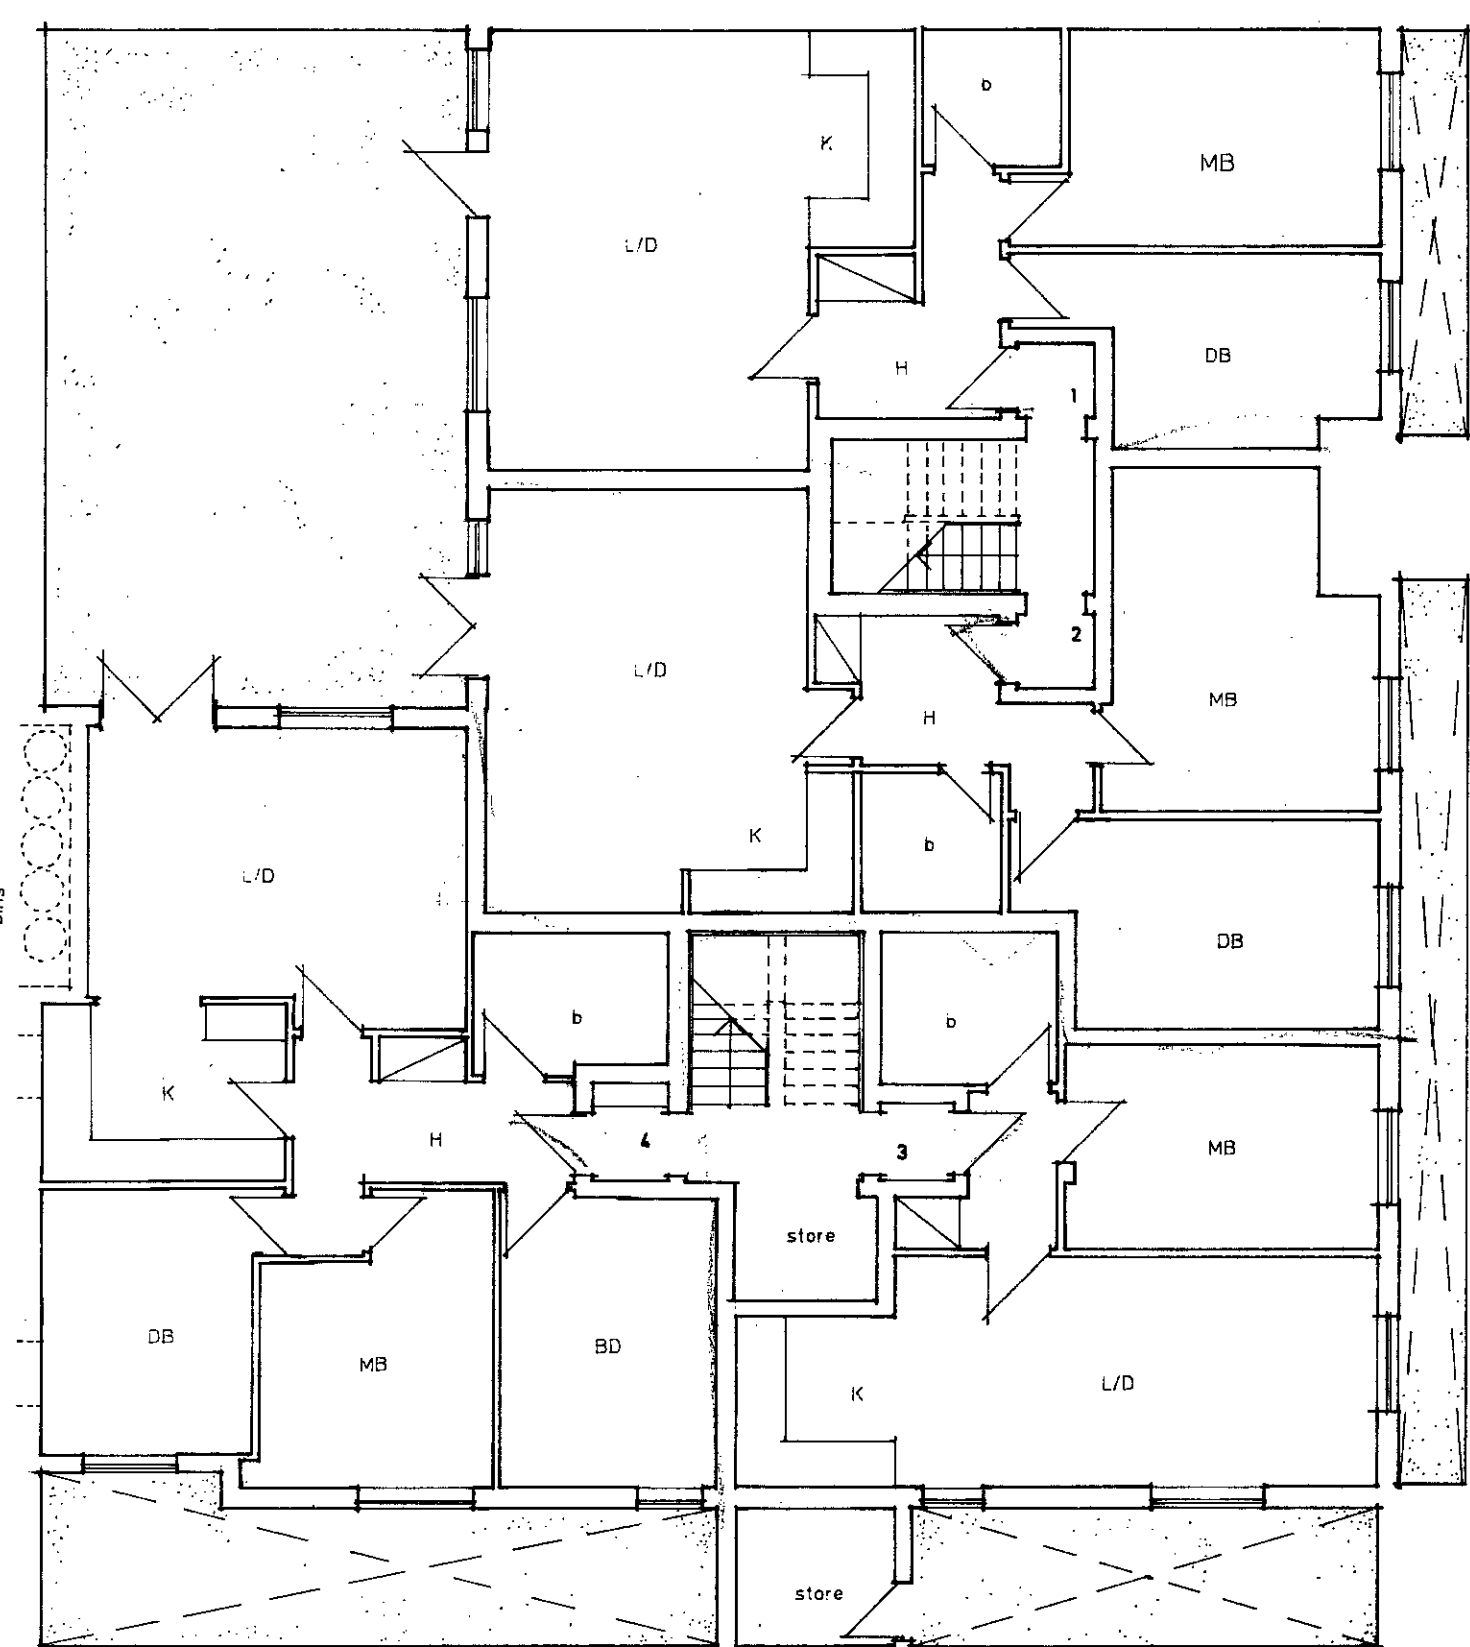

BASEMENT

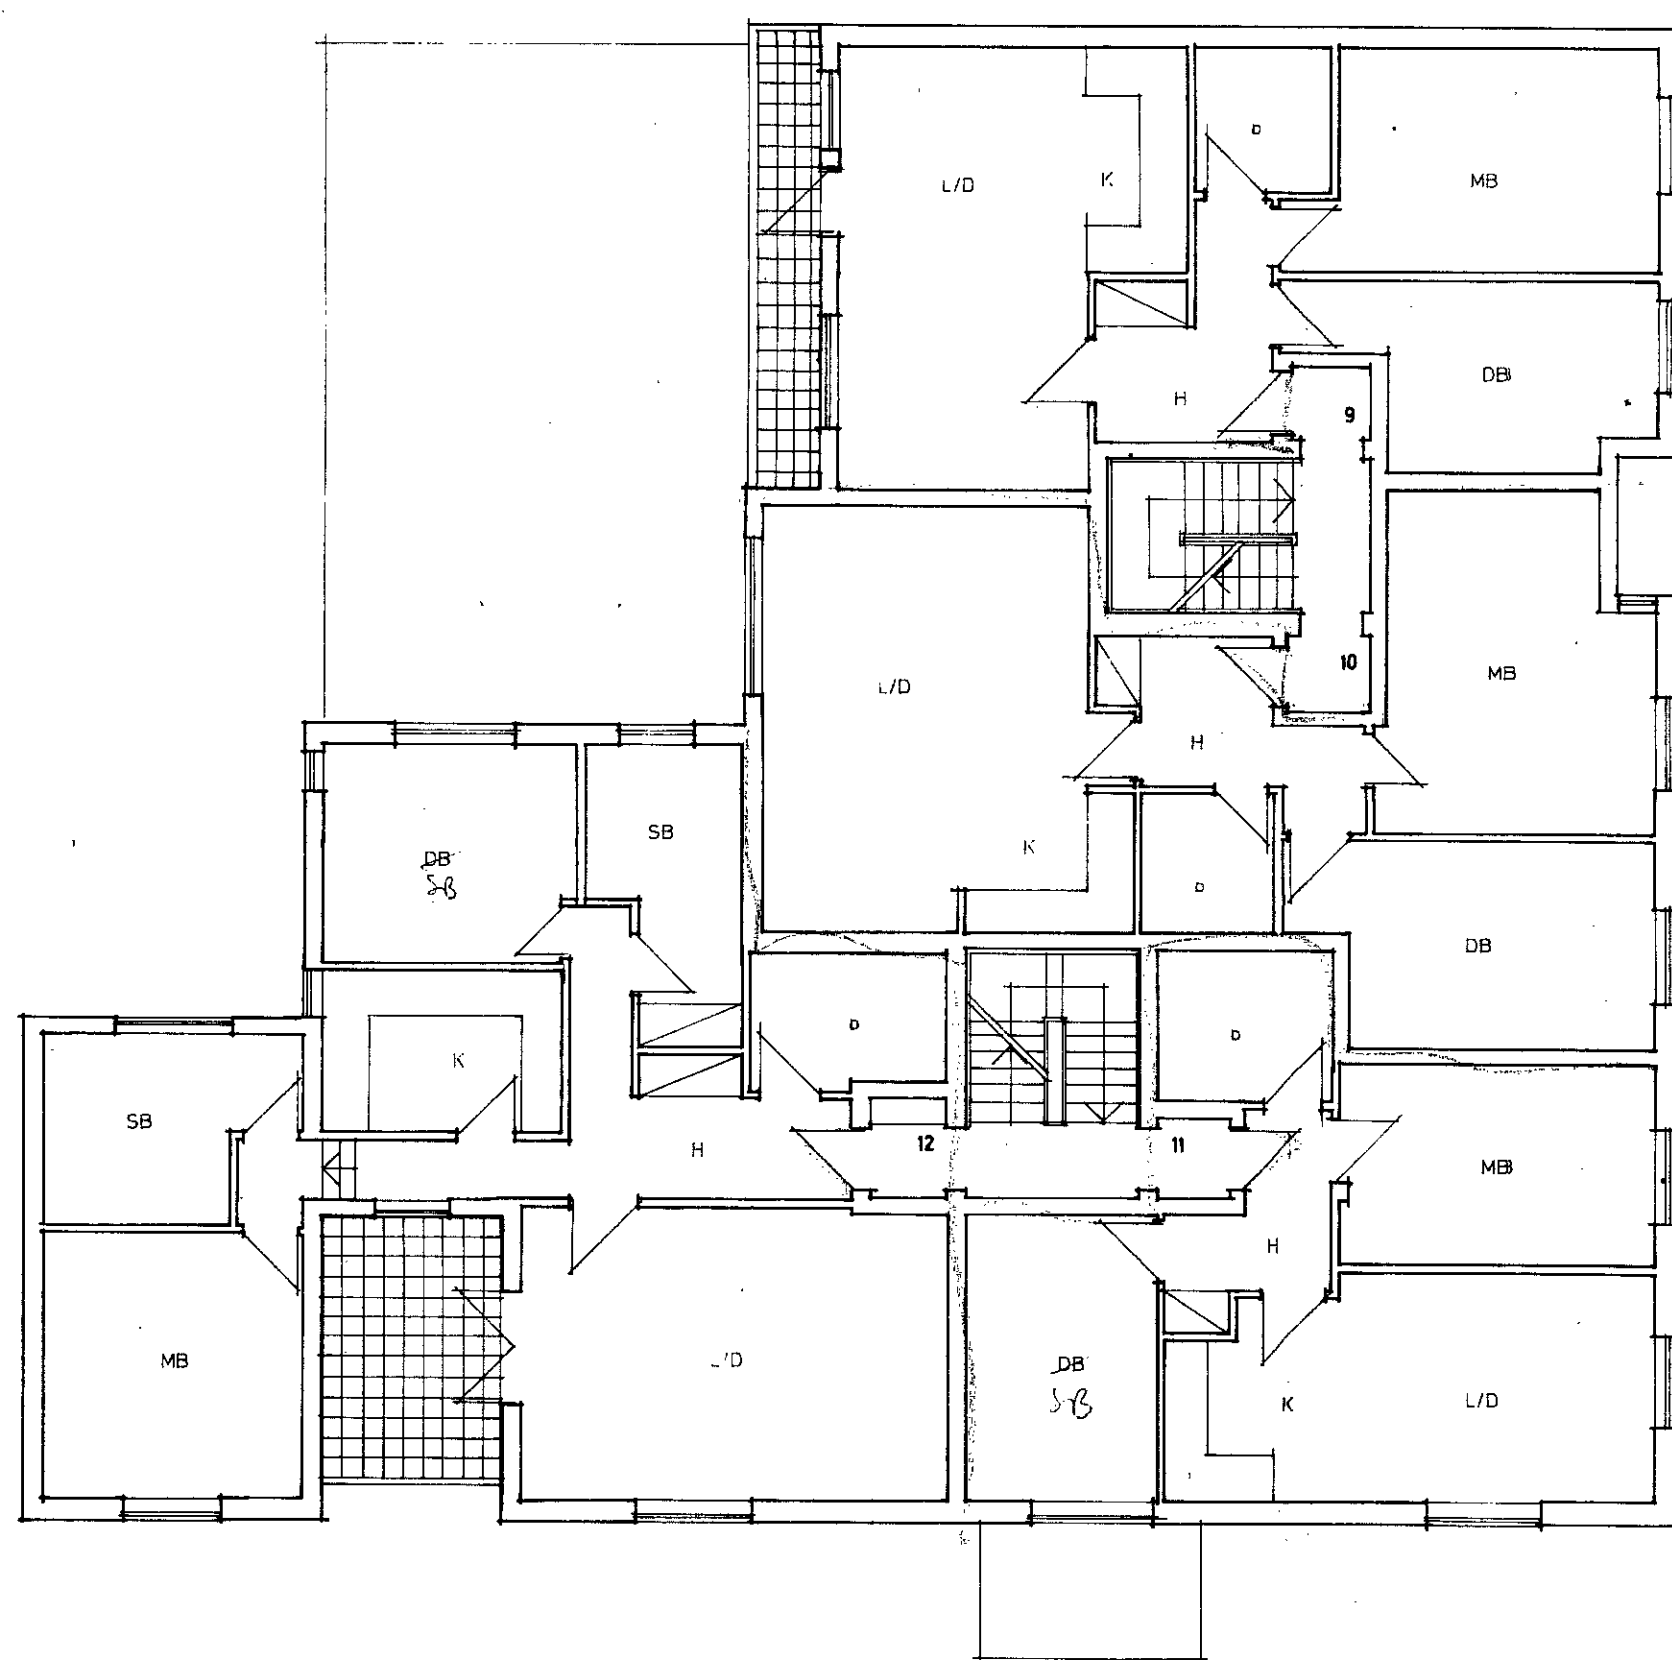

FIRST FLOOR

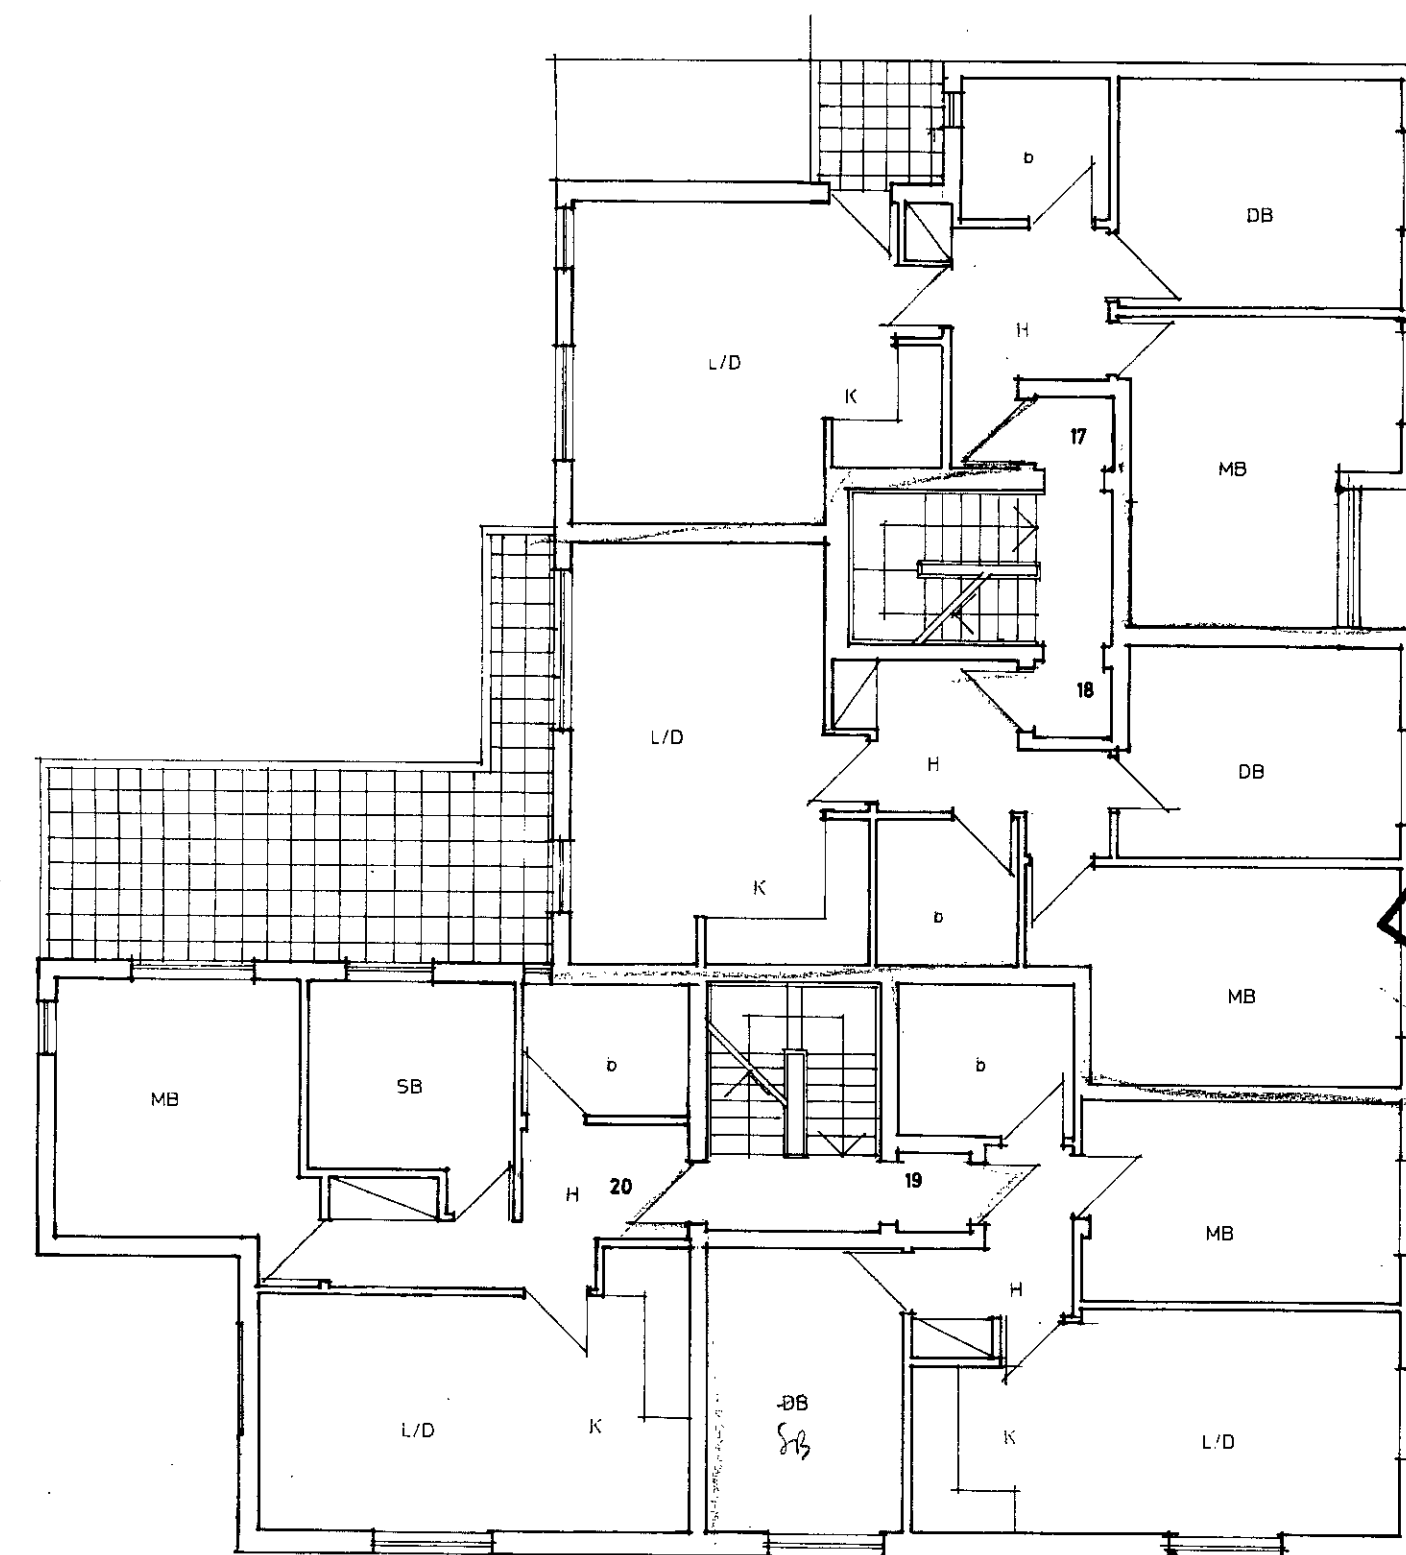

THIRD FLOOR

SCHEDULE OF FLATS:

1	60.5m	2db	4
2	61.3m	2db	4
3	43.5m	1db	2
4	70.5m	3db	
5	60.5m	2db	4
6	56.7m	2db	4
7	40.1	1db	2
8	72.6m	3db	6
9	54.7m	2db	4
10	61.3m	2db	4
11	50.3m	2db	4
12	82.4m	2db2s	6
13	50.1m	2db	4
14	61.3m	2db	4
15	50.3m	2db	4
16	65.9m	2db	4
17	51.7m	2db	4
18	51.2m	2db	4
19	50.3m	2db	4
20	50.2m	1db1s	3

No.	Date	REVISIONS	Check
1		DO NOT SCALE DRAWINGS	
2		CHECK ALL DIMENSIONS ON SITE	
3		REFER ANY DISCREPANCIES TO ARCHITECT	
D	6.10.92	Redraw changes in internal plans no change to the street elevations	

LONDON LONDON
 TOWN TOWN
 12 NOV 1992
 PLANS APPROVED
 ON BEHALF OF THE COUNCIL

9200655 R2
 9260077

Paul Whitley Architects
 251 CAMDEN HIGH STREET Tel 071-916 2995
 LONDON NW1-7BU Fax 071-482 2680

Job Title
 BURTON STREET
 BURTON PLACE - HOUSING

Drawing Title
 CORNER BLOCK
 PLANS

Drawn	dbc	Date	6.10.92	Scales	1:100
Checked					
Job No.	303	102		Rev	D

HS-4183928