



NOTES

DO NOT SCALE FROM DRAWING.

THIS DRAWING IS TO BE USED IN CONSTRUCTION WITH ALL OTHERS

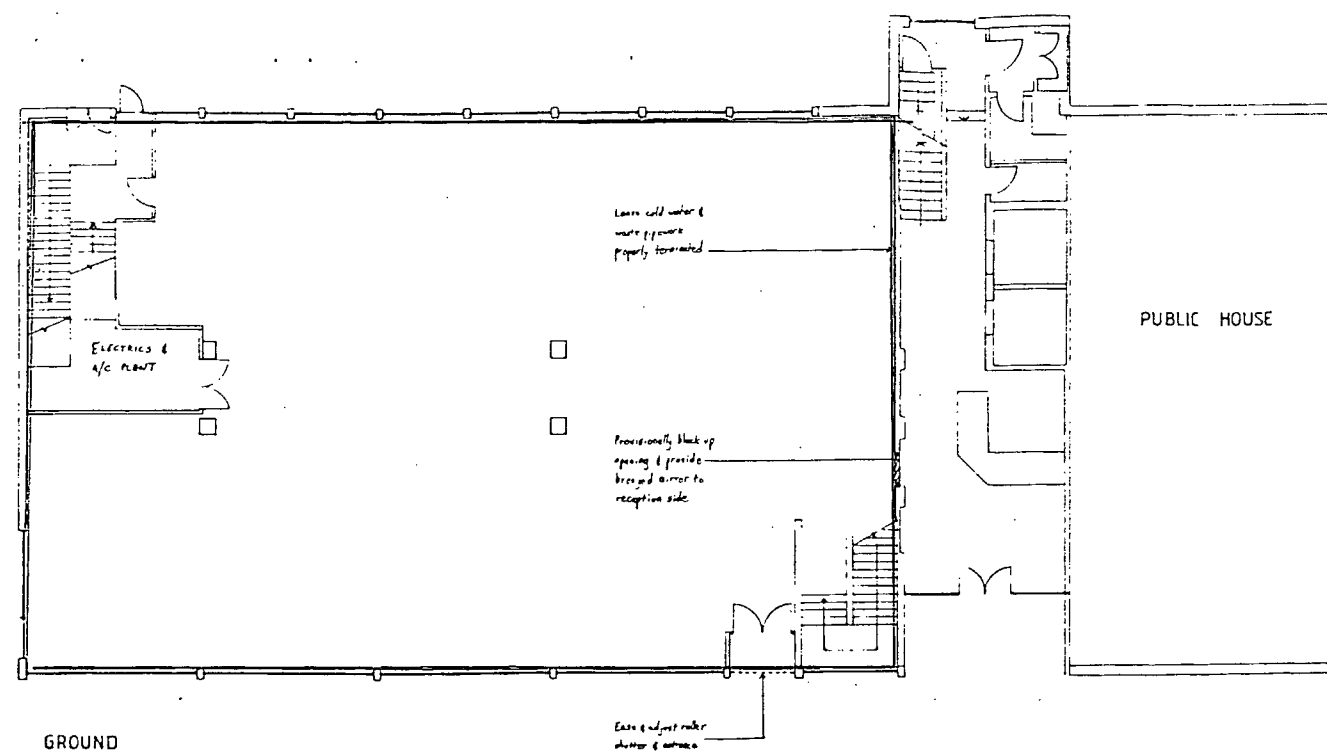

GROUND

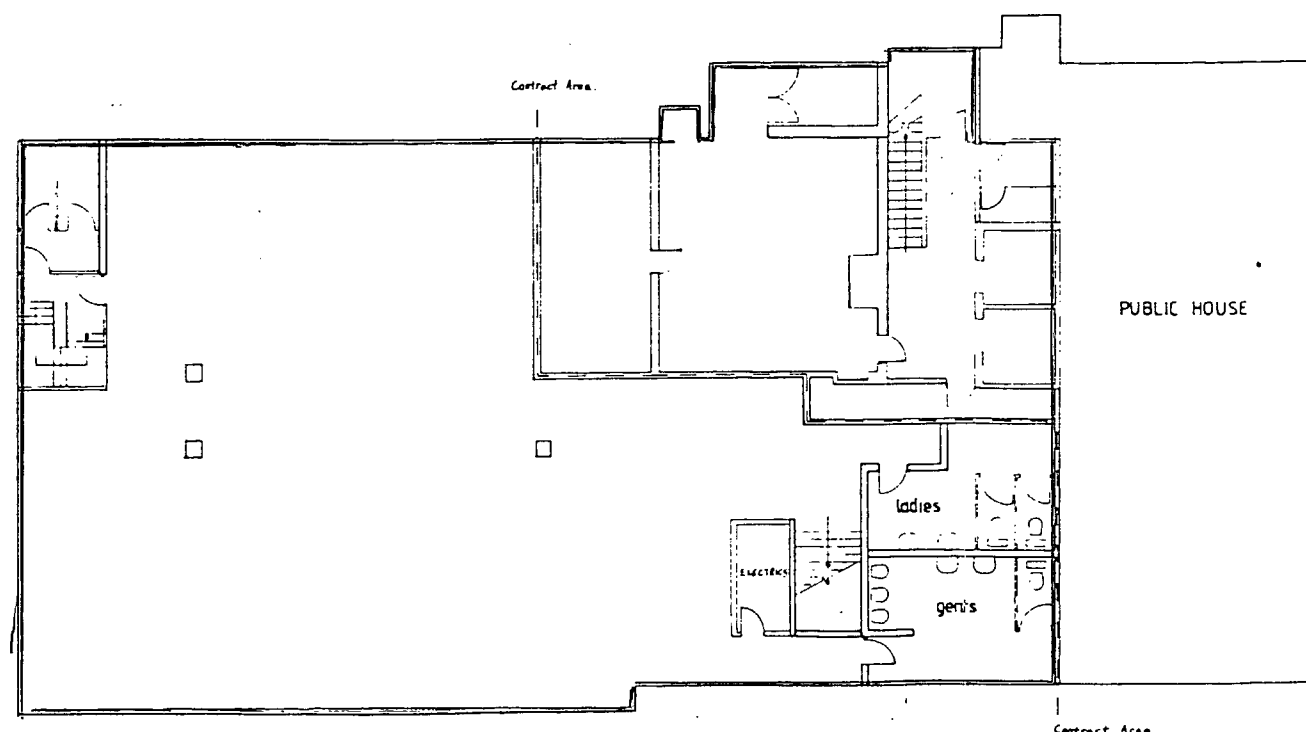

BASEMENT

LONDON BOROUGH OF CAMDEN
TOWN AND COUNTRY PLANNING ACTS
3-DEC-1993
APPROVED
PLANS NOT APPROVED
ON BEHALF OF THE COUNCIL


TP9301034

GROUND FLOOR / BASEMENT	
ROCHDALE HOUSE	
Project -- FLOOR PLANS AS PROPOSED	Date MARCH '93 Scale 1:100
Client L.P.A. RECEIVER	Drawn No. 13290/6a
FRESSON & TEE CHARTERED SURVEYORS 1 SANDWICH STREET LONDON WC1H 9PL 071-367 7232	


NOTES

DO NOT SCALE FROM DRAWING.

THIS DRAWING IS TO BE USED IN CONSTRUCTION WITH ALL OTHERS.

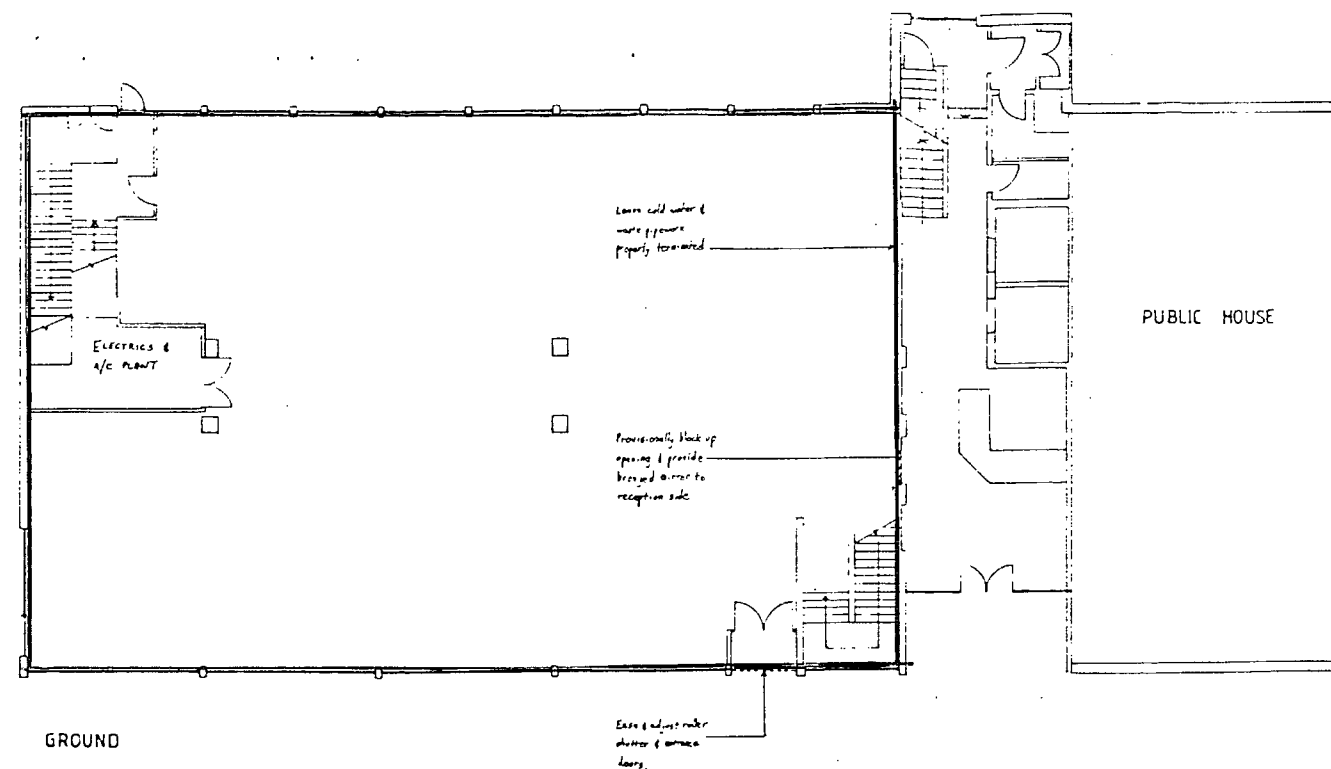

GROUND

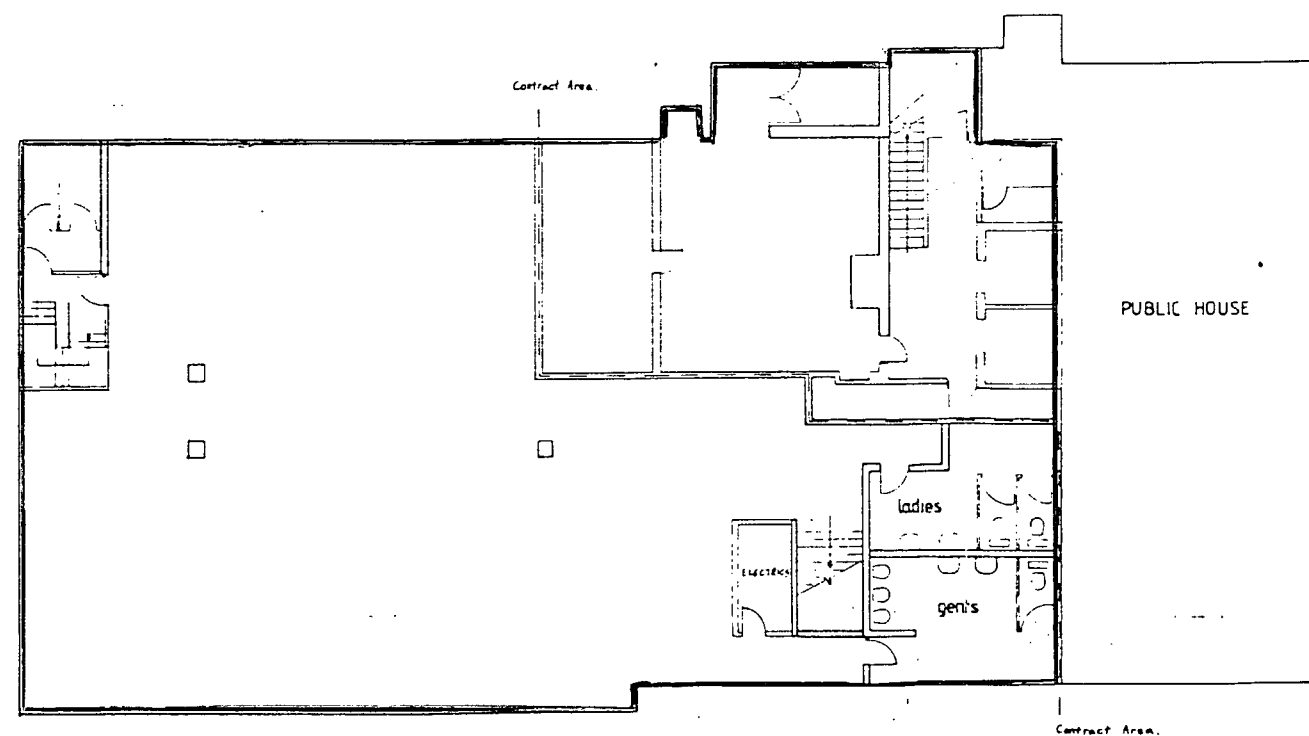

BASEMENT

LONDON BOROUGH OF CAMDEN
TOWN AND COUNTRY PLANNING ACTS
3-DEC-1993
PLANS NOT APPROVED
ON BEHALF OF THE COUNCIL

TP9301034

GROUND FLOOR / BASEMENT	
ROCHDALE HOUSE	
Project -- FLOOR PLANS AS PROPOSED	Date MARCH '93 Scale 1:100
Client L.P.A. RECEIVER	Dwg No. 13290/6a
FRESSON & TEE CHARTERED SURVEYORS 1 SANDWICH STREET LONDON WC1H 9PL 071-367 7232	