




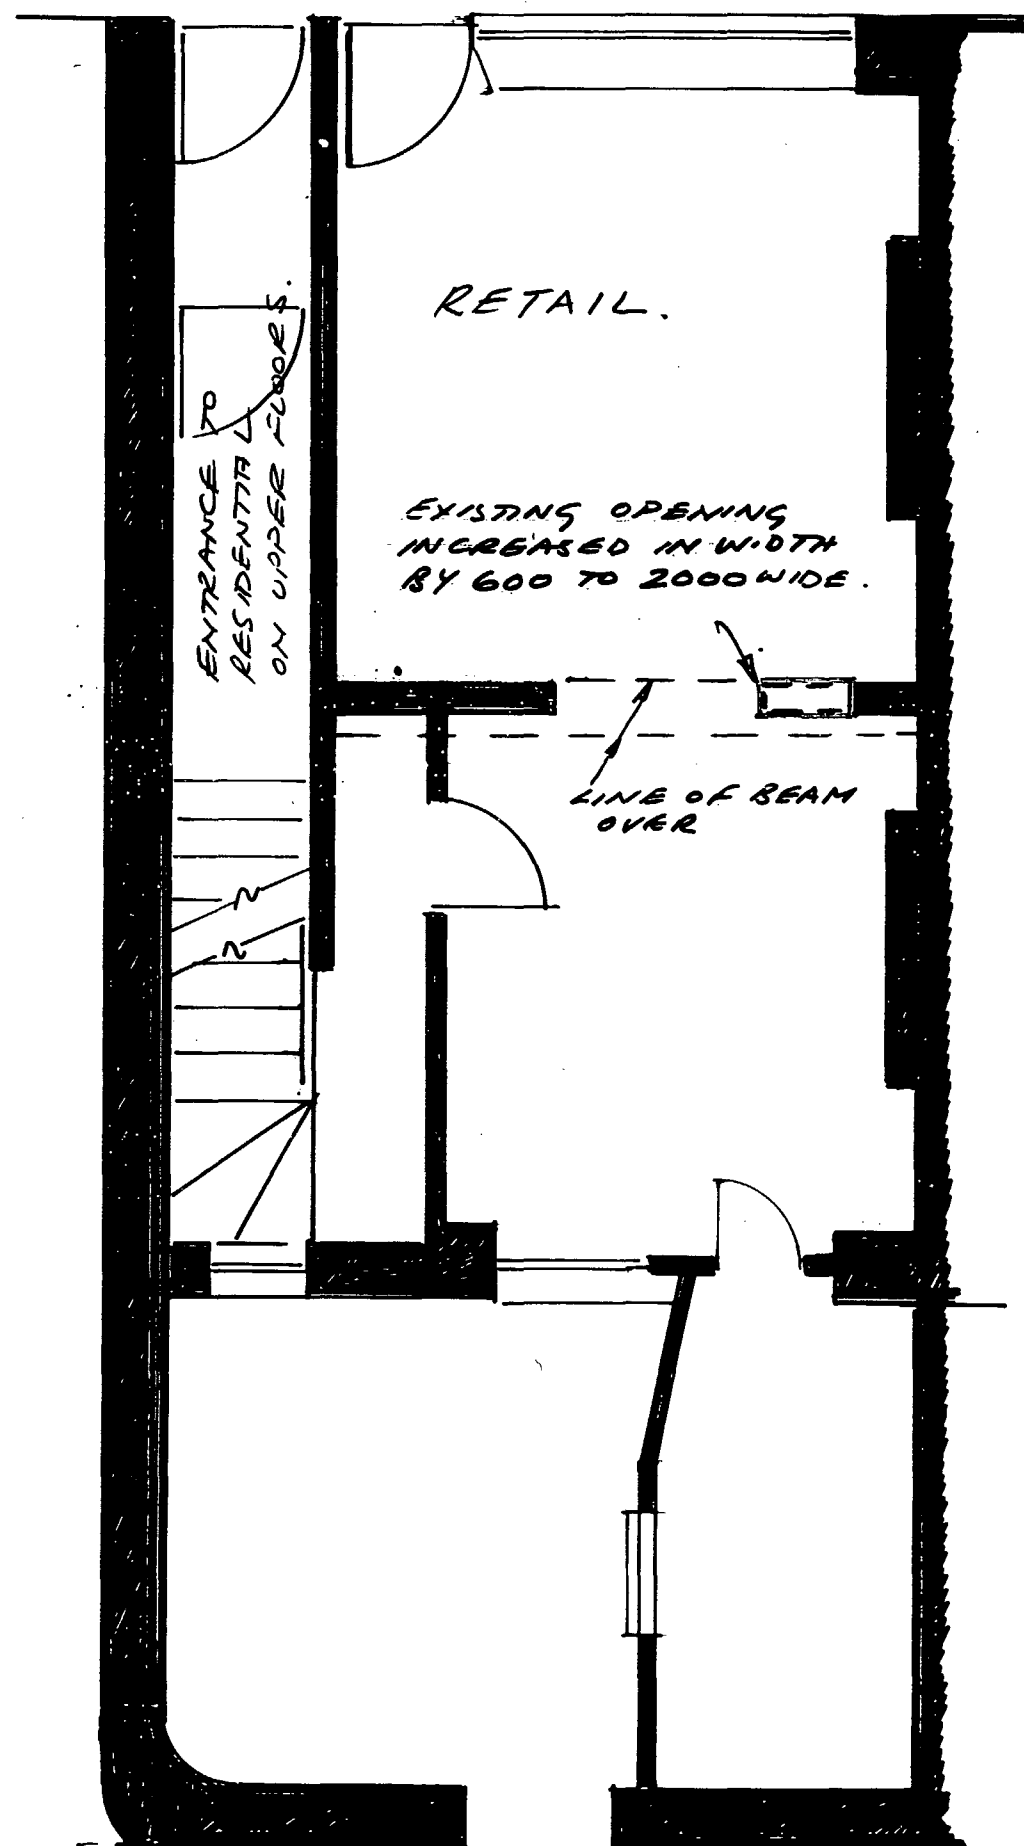



GROUND FLOOR PLAN.

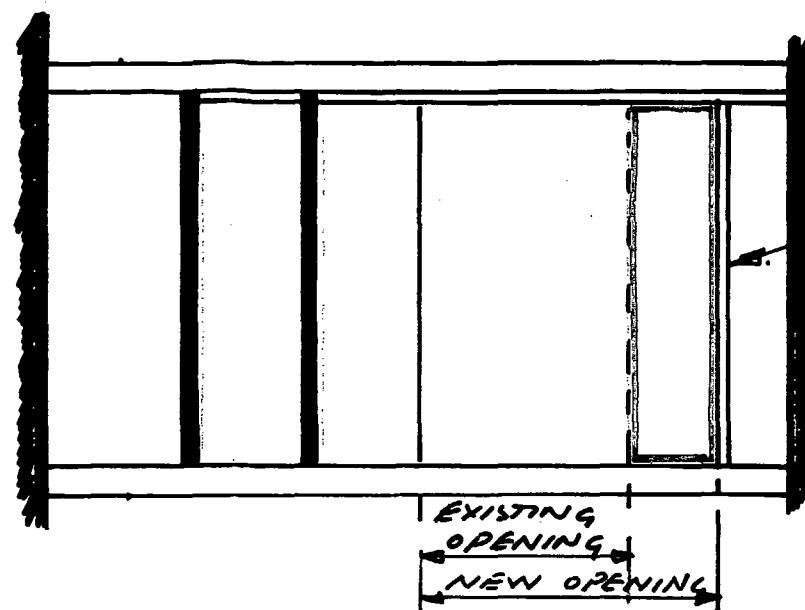

SECTIONAL ELEVATION
ON NEW OPENING.

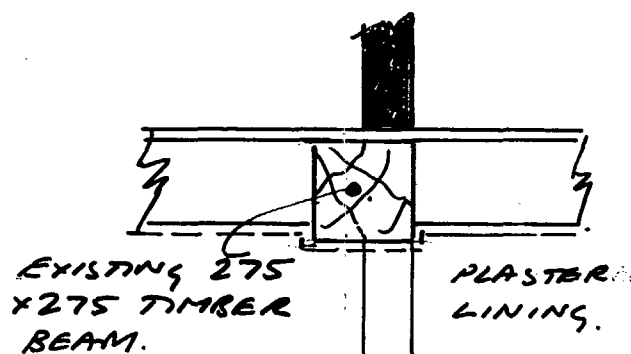

SECTION THRO' HEAD
OF OPENING.

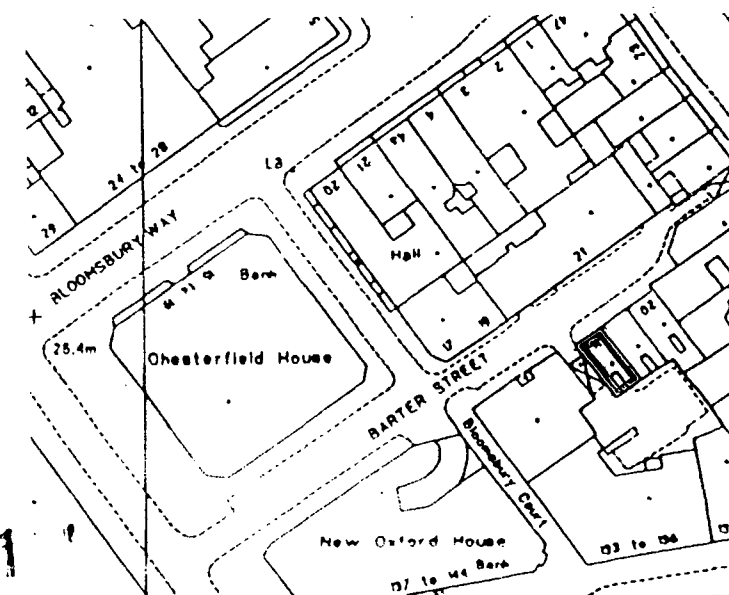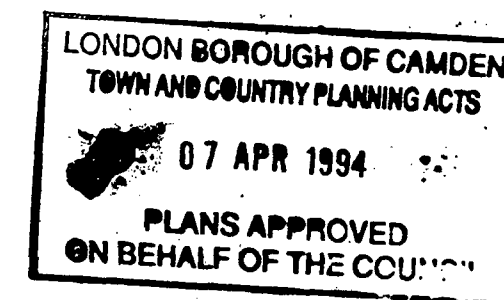

HB 9470061

HB 9470061

LOCATION PLAN.
1:1250.

FLYING COLOURS LTD.		Scale 1:50 1:20		
Job 16 BARTER STREET		Drawn JH.	Checked AM.	
SB Tietz & Partners Consulting Engineers 14 Clerkenwell Close Clerkenwell London EC1R 0PQ Tel: 071-490 5050 Fax: 071-490 2160 Telex: 21120 (ref 1256)		Job No. SUR/300	Drawing No. 01	Revision

TIEZ