

REAR ELEVATION

19904223

NO 14 SOUTHAMPTON PLACE

NO 15 SOUTHAMPTON PLACE

REST ROOM

OFFICE

EXISTING DOOR TO BE REMOVED
INCLUDING ARCHITRAVES ON BOTH
SIDES. OPENING INFILLED IN
SOLID BRICKWORK & WALL PLASTERED
BOTH SIDES. TIMBER SOFTWOOD
SKIRTING BOARDS TO BE REINSTATED
BOTH SIDES TO MATCH EXISTING PROFILES
FULLY. WALLS REDECORATED IN
EMULSION PAINT.

STAIRCASE

DOOR X

OFFICE

SMOKING ROOM

OFFICE

PART SECOND FLOOR PLAN
14-15 SOUTHAMPTON PLACE

NO 14 & 15 SOUTHAMPTON
PLACE

LOCATION PLAN

NOTES
All dimensions must be checked on site and not
scaled from the drawing.

LONDON BOROUGH OF CAMDEN
TOWN AND COUNTRY PLANNING ACTS
29 APR 1999
PLANS APPROVED
ON BEHALF OF THE COUNCIL

JSS Pinnacle

CHARTERED BUILDING SURVEYORS

146/148 Cromwell Road
London SW7 4EF

Tel: 0171 447 1445
Fax: 0171 447 1450

Client:
THE LONDON COLLEGE OF
INTERNATIONAL BUSINESS STUDIES

Job Title:
ALTERATIONS:
SECOND FLOOR LEVEL:
14/15 SOUTHAMPTON PLACE


Drawing Title:
PLAN AS PROPOSED

Scale:
1:50


Date: FEB '99
Drawn by: C. Lavelle

Draw No:
1943/1


19904223

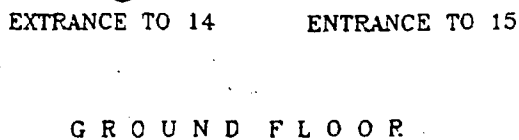

Scale: 1:200
Amend No:
Amend Date:

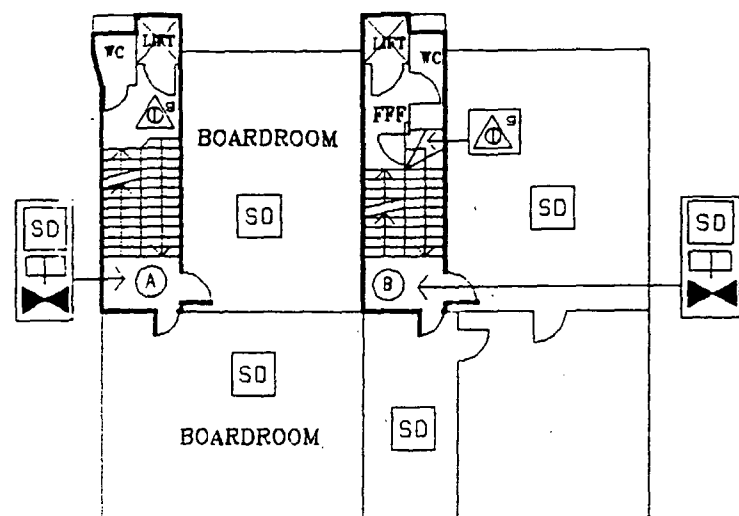


FIRST FLOOR

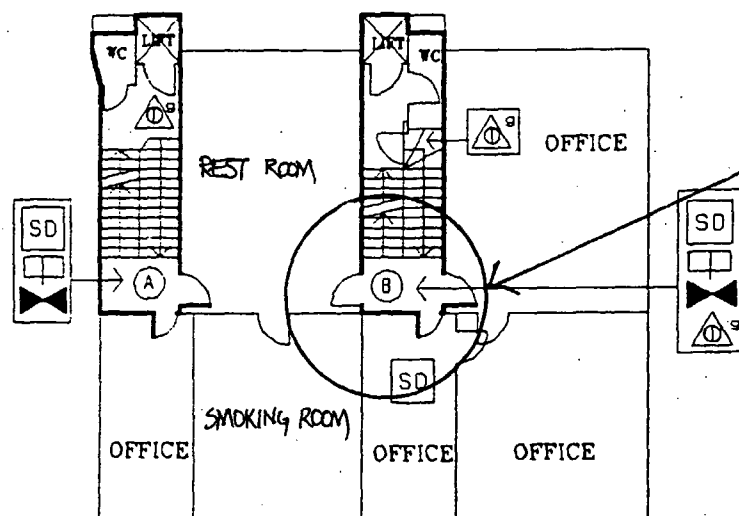


SECOND FLOOR


SEE DRAWING NO 1943/1 FOR
ENLARGED DETAIL OF ROOM
LOCATIONS & ALTERATIONS
PROPOSED TO DOOR X.

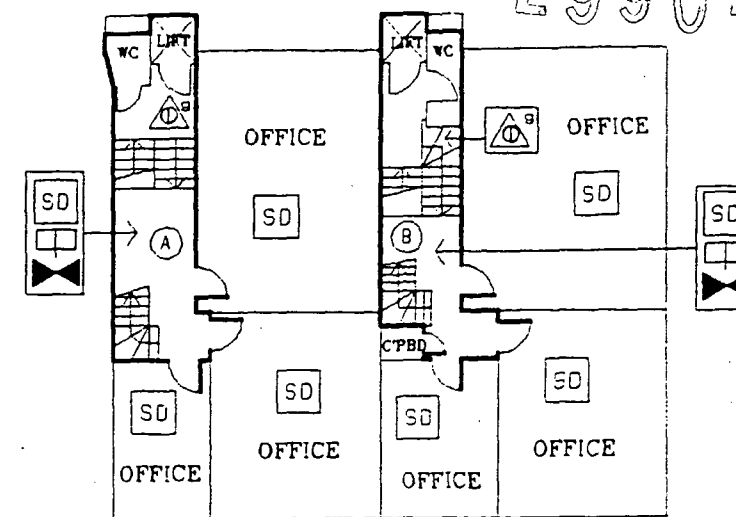


THIRD FLOOR

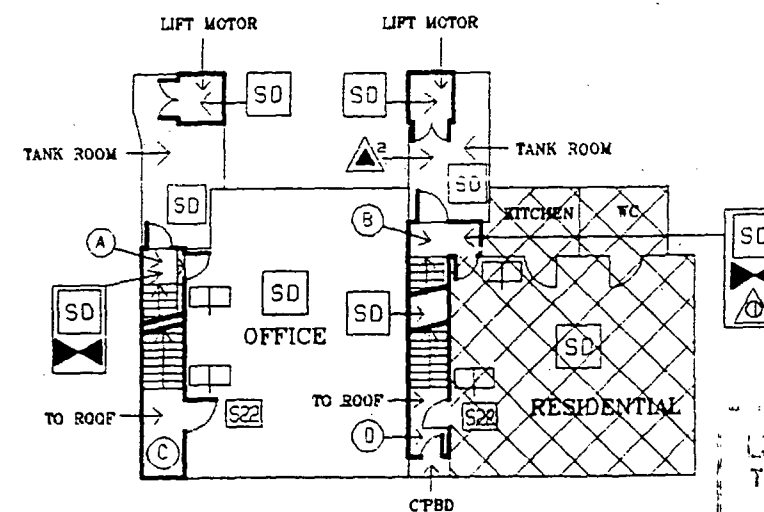

FOURTH FLOOR

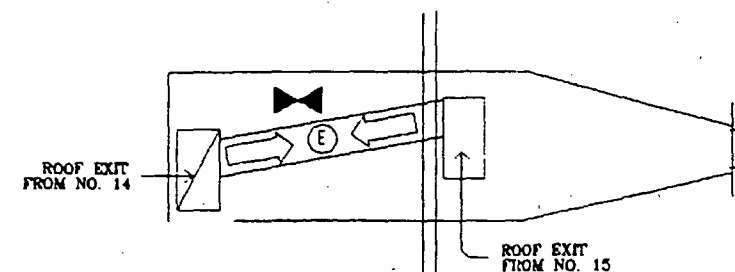

ROOF ESCAPE

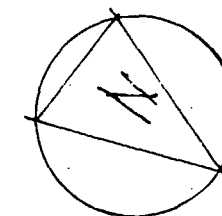

LONDON BOROUGH OF CANNEN
TOWN AND COUNCIL
20 DEC 1993
PLANS APPROVED
ON BEHALF OF THE COUNCIL

LADDER-DOWN
TO ROOF OF
ADJOINING PROPERTIES

Denotes upward
direction of
staircase.



L F C D A
LONDON FIRE BRIGADE

File Ref: FS/N/02/13779
Address: 14/15 SOUTHAMPTON PLACE
LONDON
WC1

Plan No: 2 OF 2
Drawn By: J BUNNEY
Date: 9/7/93
DRG No: 1943/3

Scale: 1:200
Amend No:
Amend Date: