
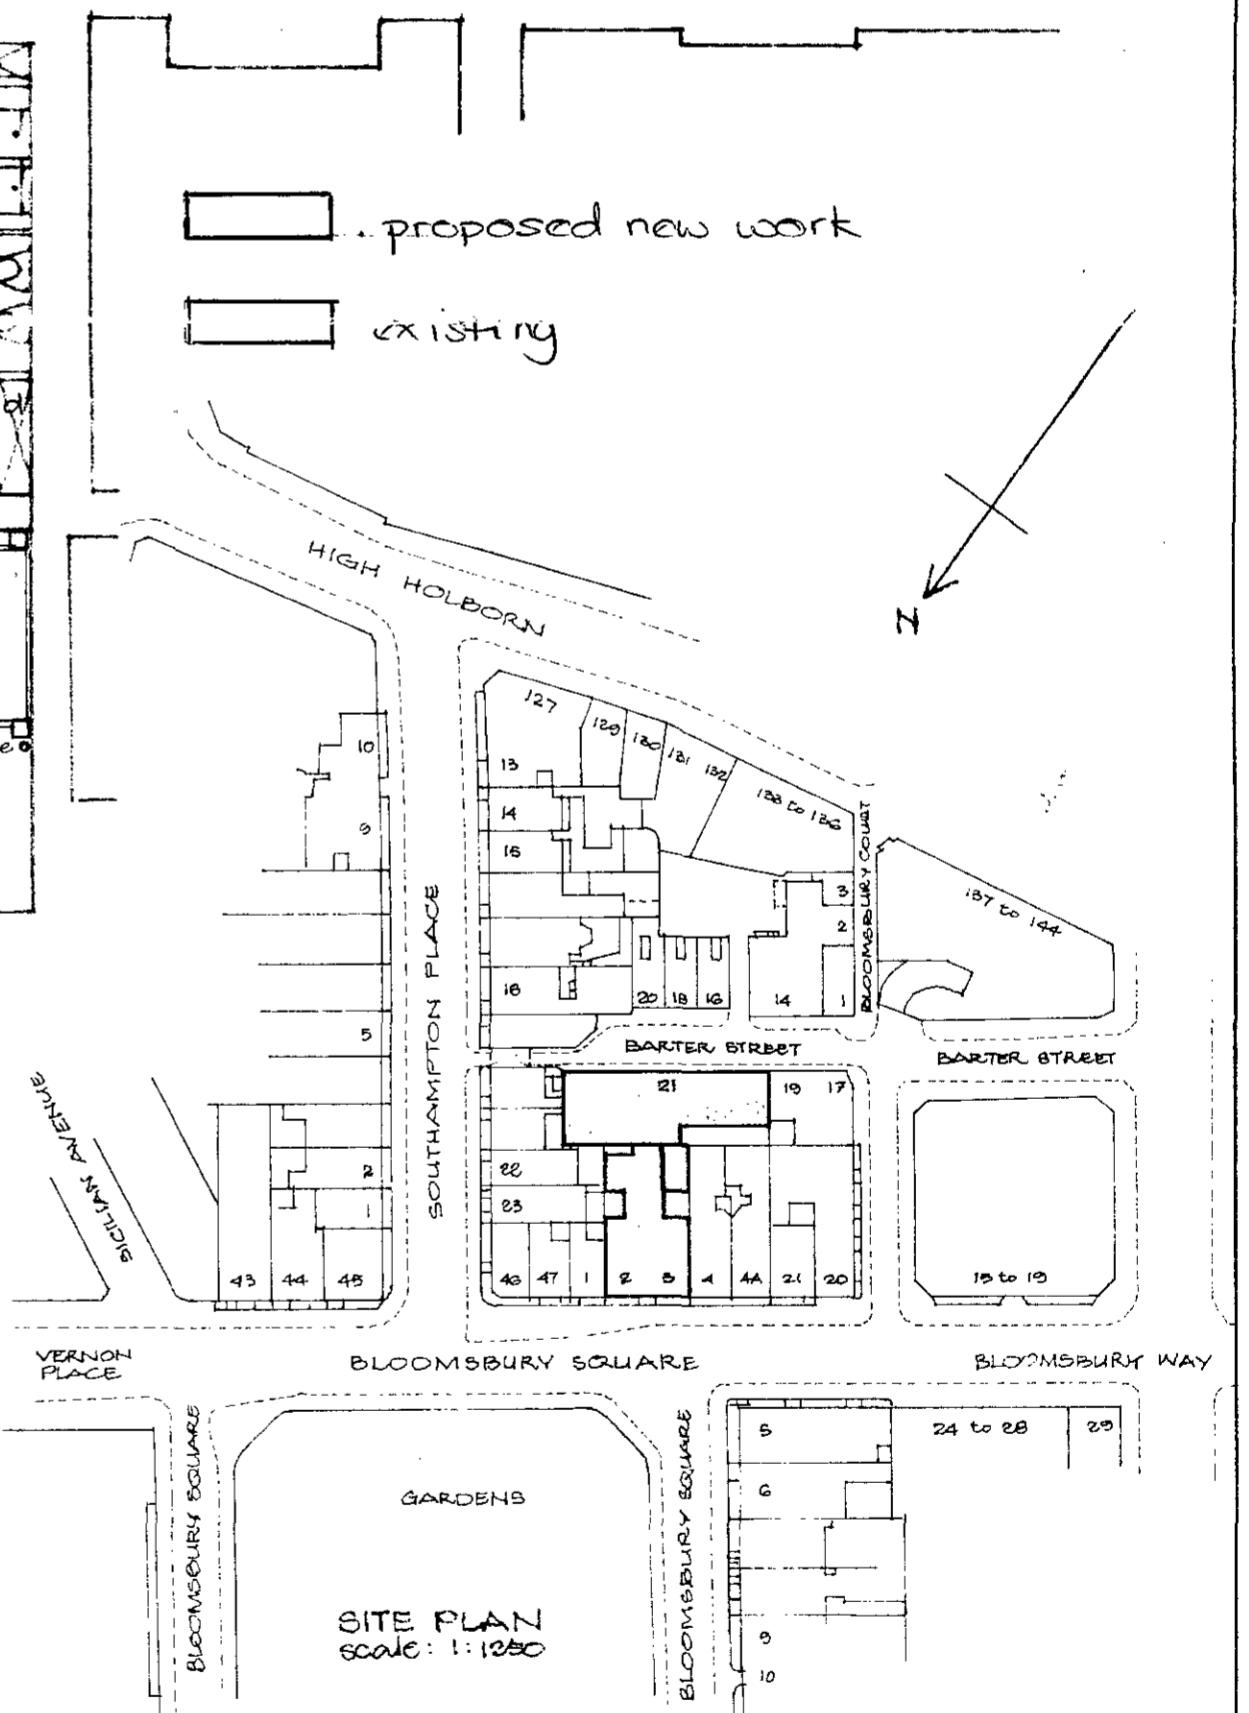
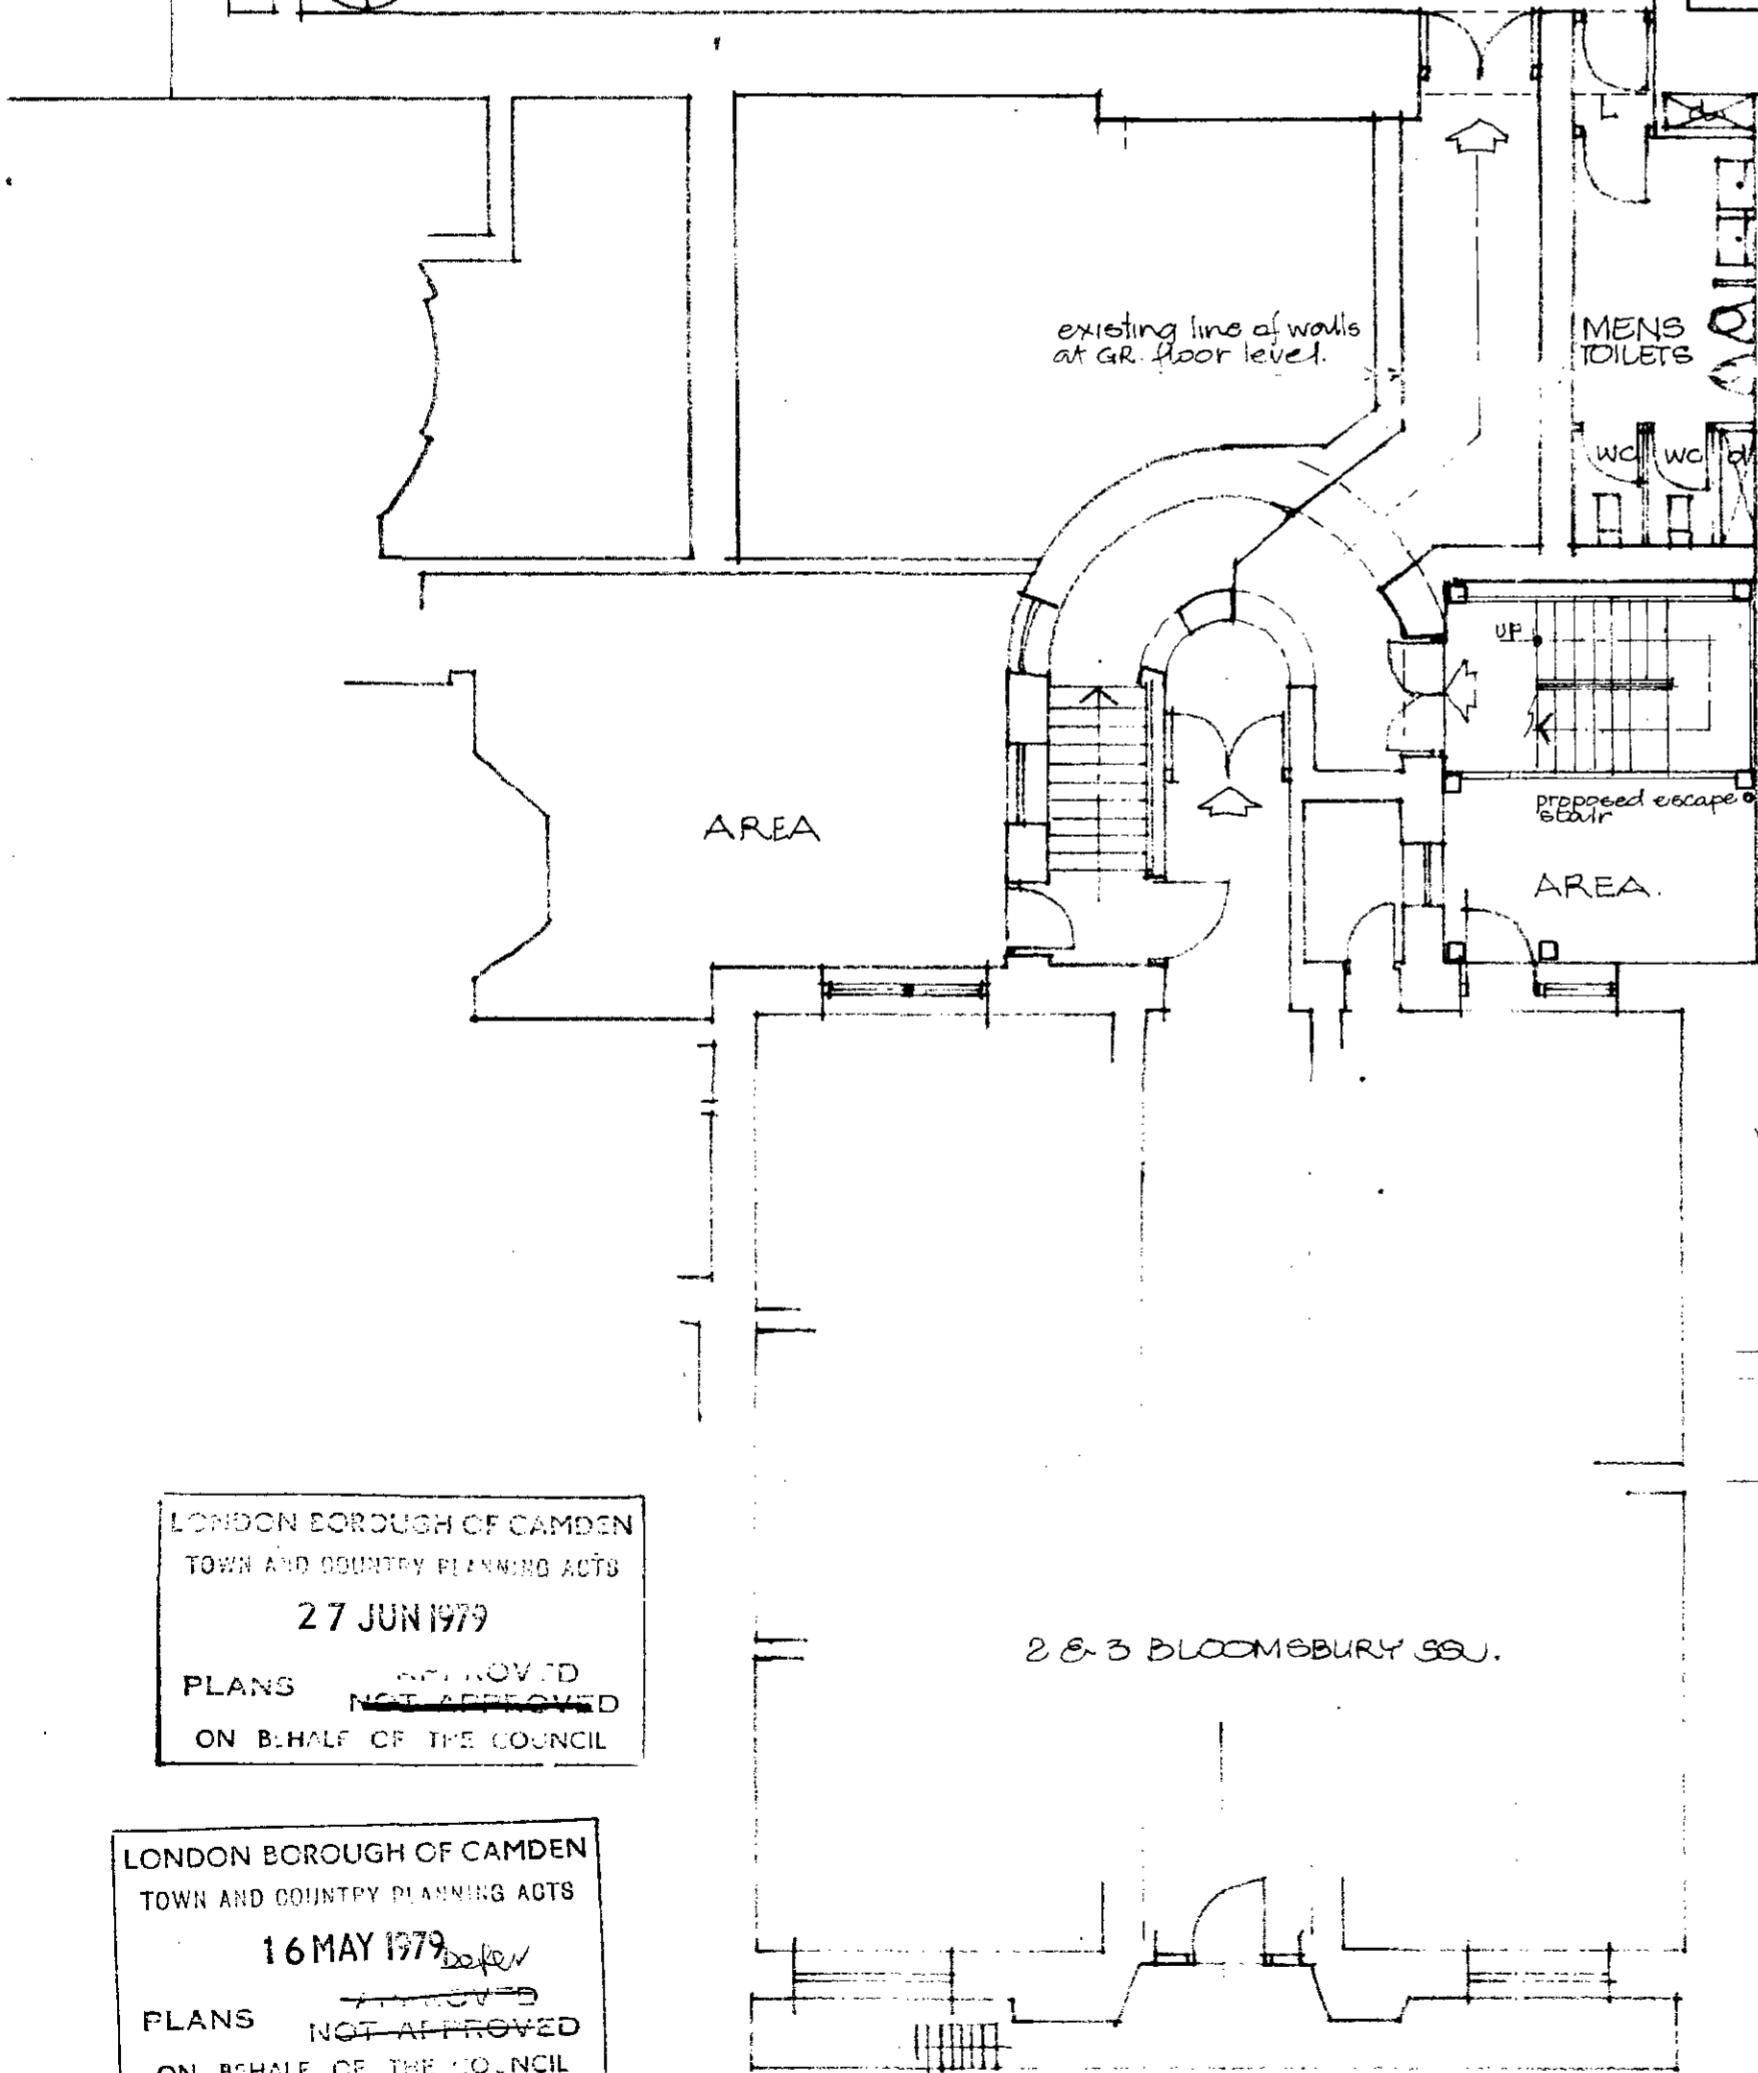


Barter Street.

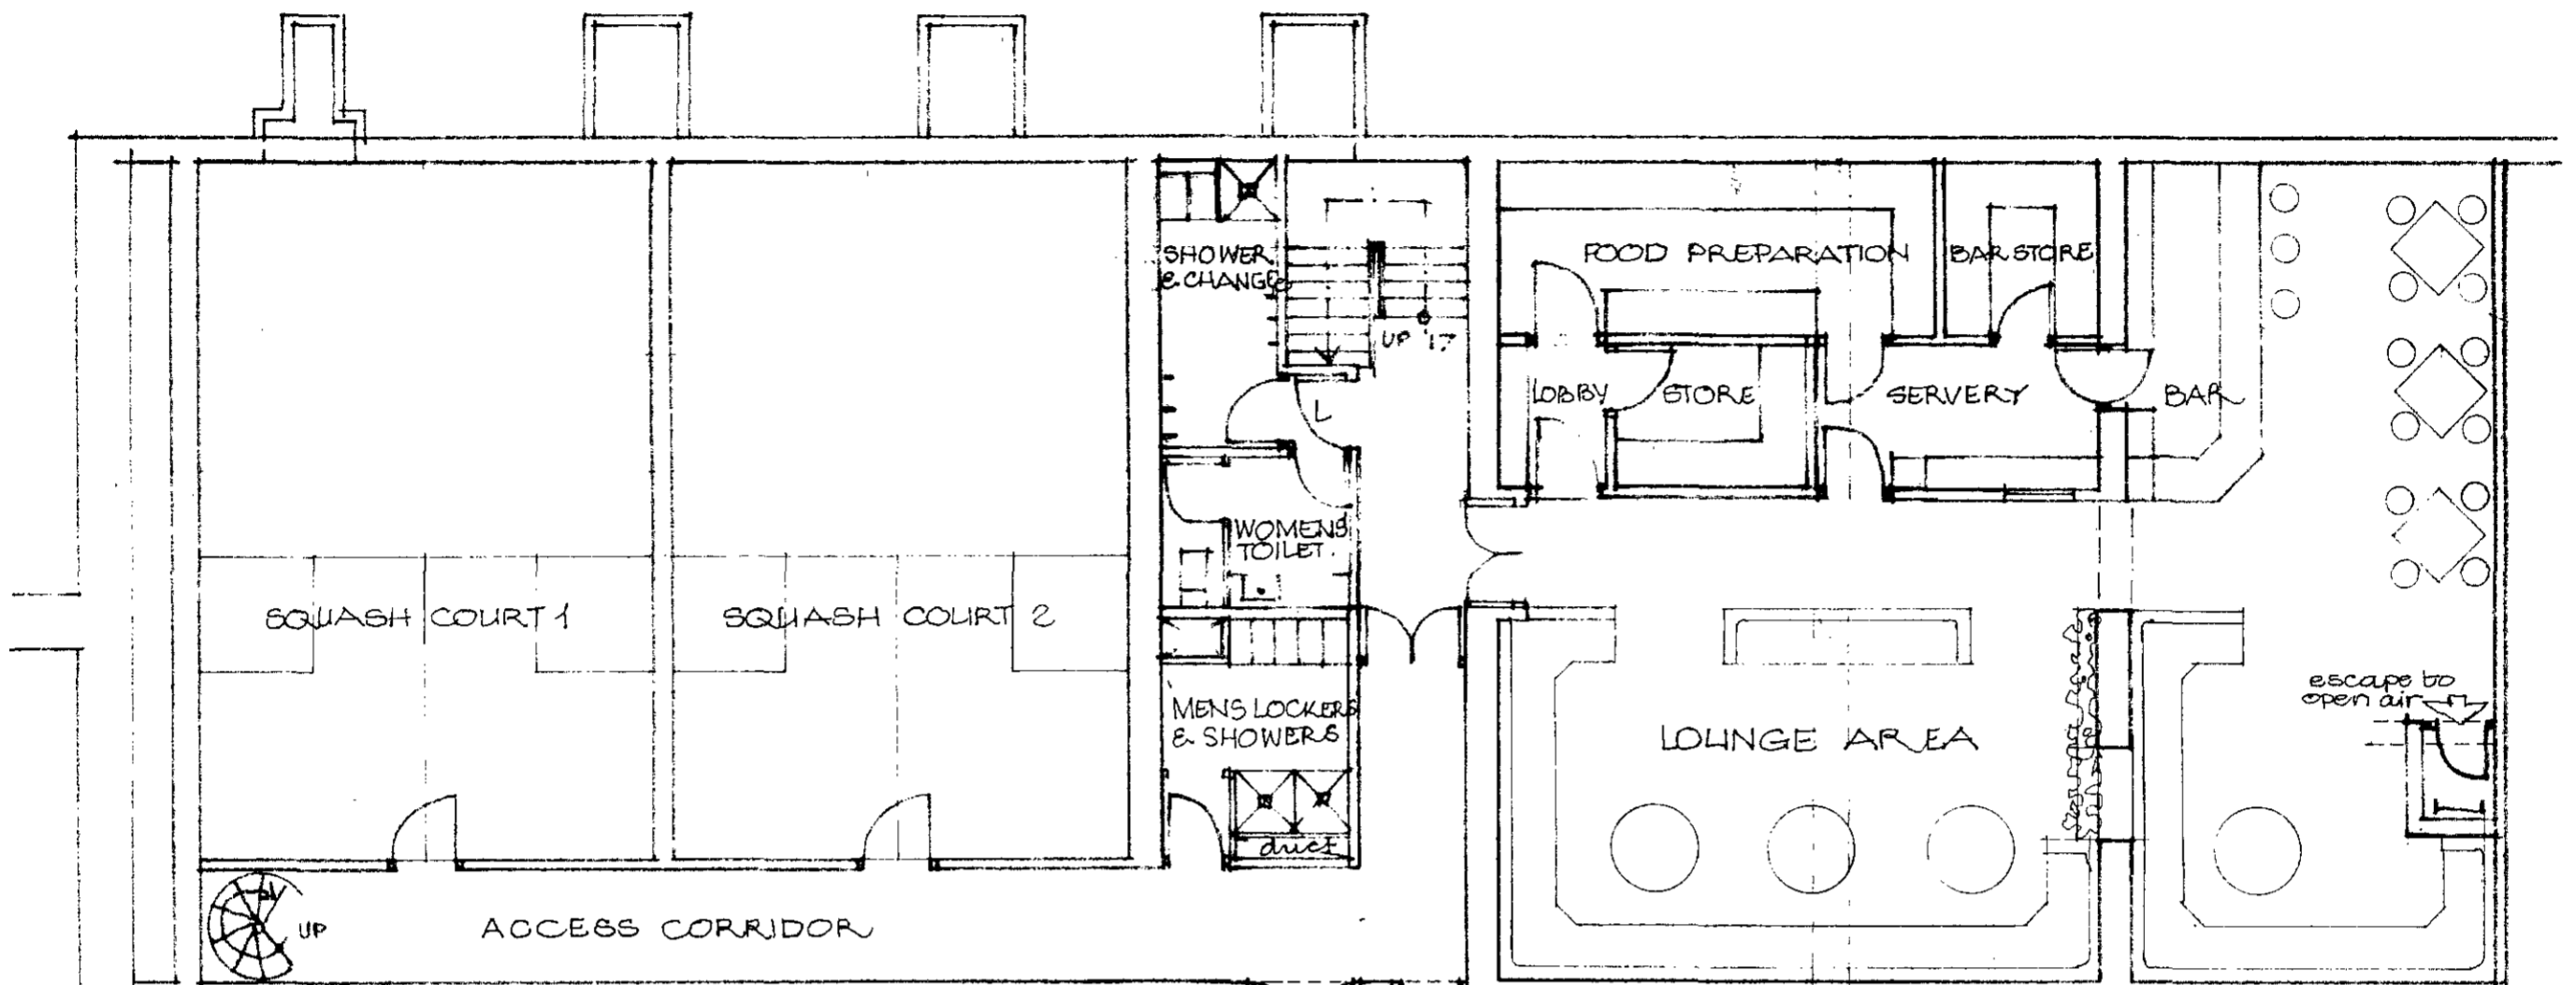

LONDON BOROUGH OF CAMDEN
TOWN AND COUNTRY PLANNING ACTS
27 JUN 1979
PLANS ~~APPROVED~~ NOT APPROVED
ON BEHALF OF THE COUNCIL

LONDON BOROUGH OF CAMDEN
TOWN AND COUNTRY PLANNING ACTS
16 MAY 1979 *before*
PLANS ~~APPROVED~~ NOT APPROVED
ON BEHALF OF THE COUNCIL


Bloomsbury Square

Rev. B. *stairs & toilets altered*
Escapes stairs added in bl. 09 No 2 25 11/79
Rev. A. *Squash courts amended* 21-2 15 A 79


contract title		drawing title		scale
PROPOSED REFURBISHMENT 21, BARTER STREET.		BASEMENT PLAN SCHEME 2.		1:100
T P Bennett & Son Chartered Architects 262 High Holborn WC1V 7DU Telephone 01 405 9277		contract	drawing number	date DEC. 1978
		5296 SK. 11.		drawn ADS
				revision B

CTP/N14/23/E 27989
2482121

Barter Street

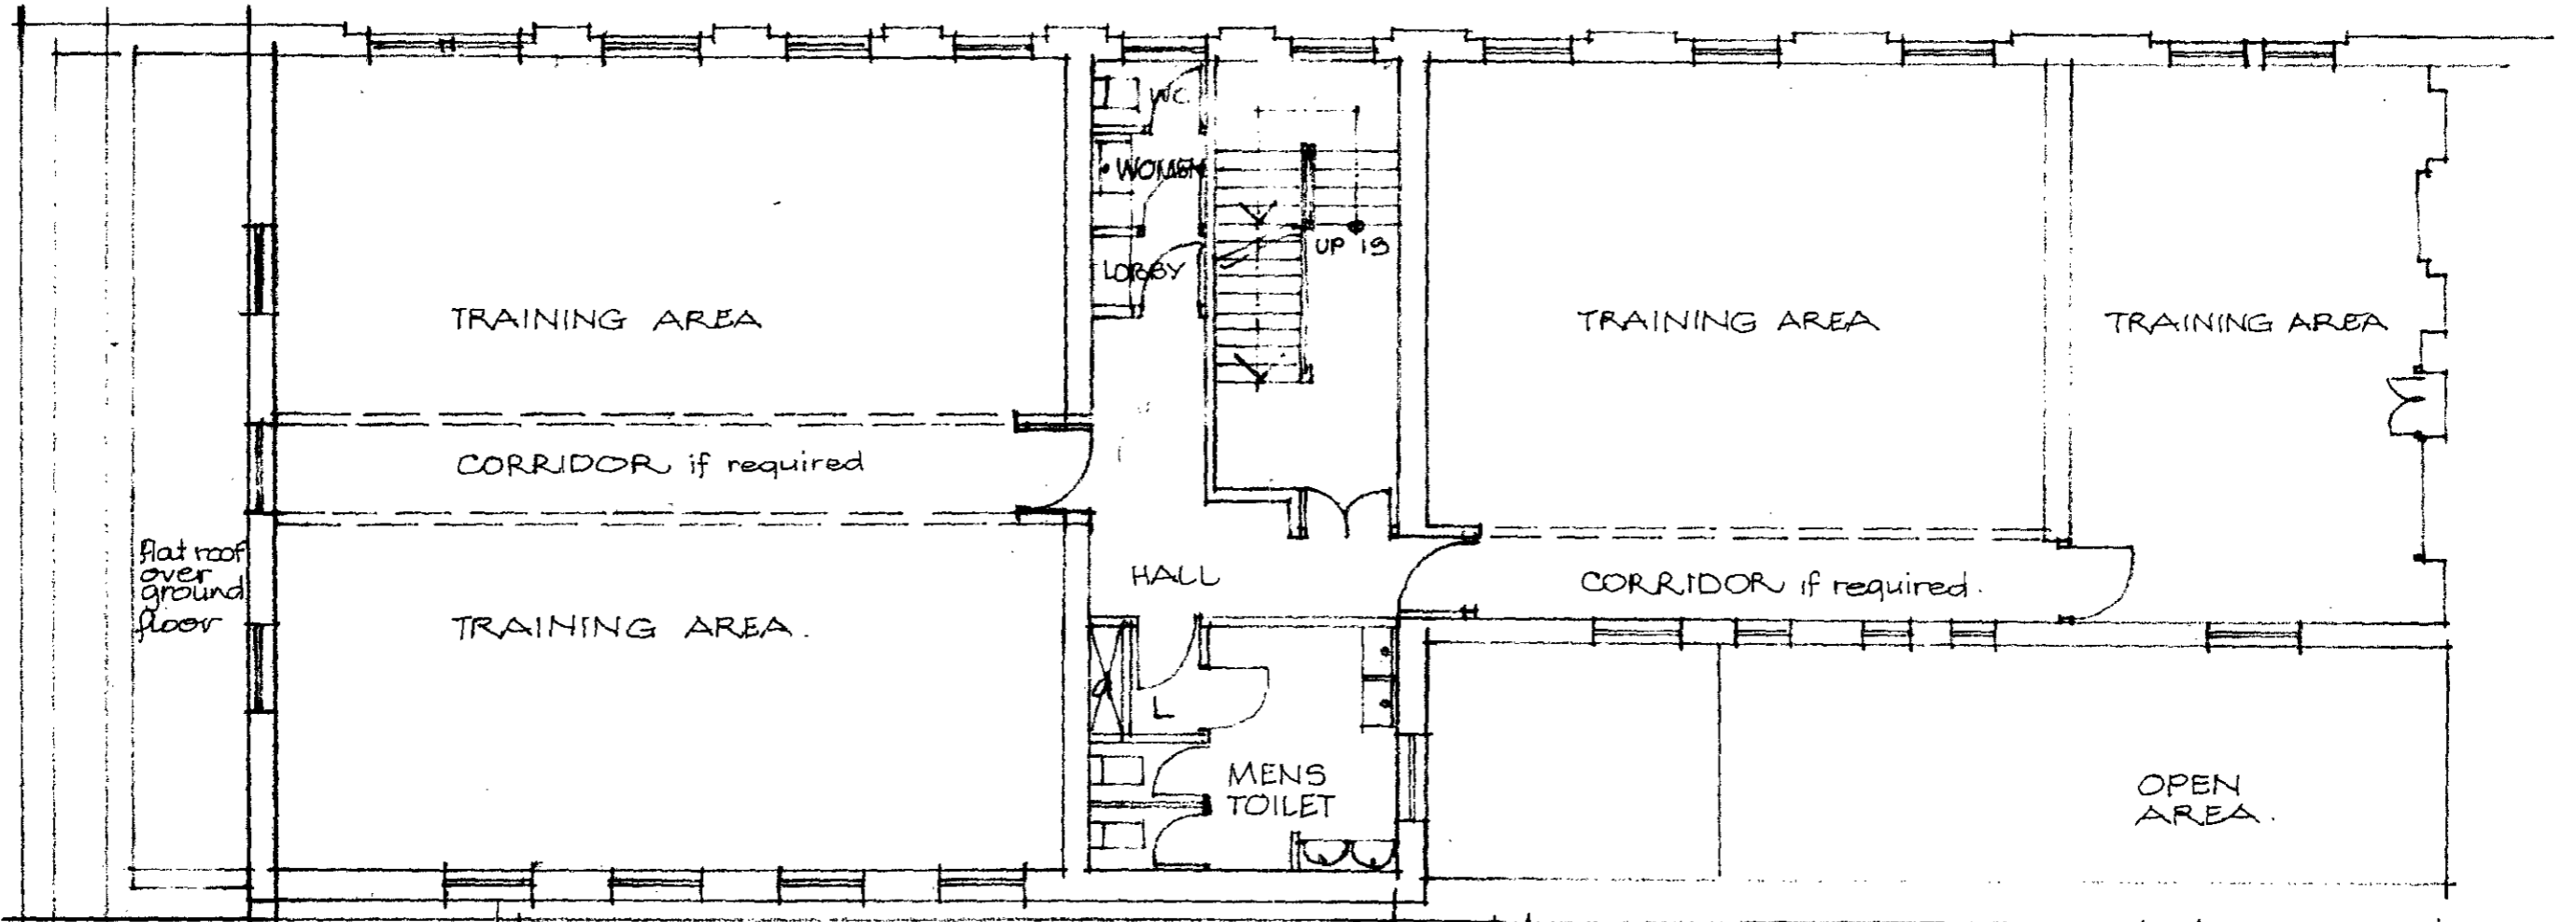

proposed new work
 existing

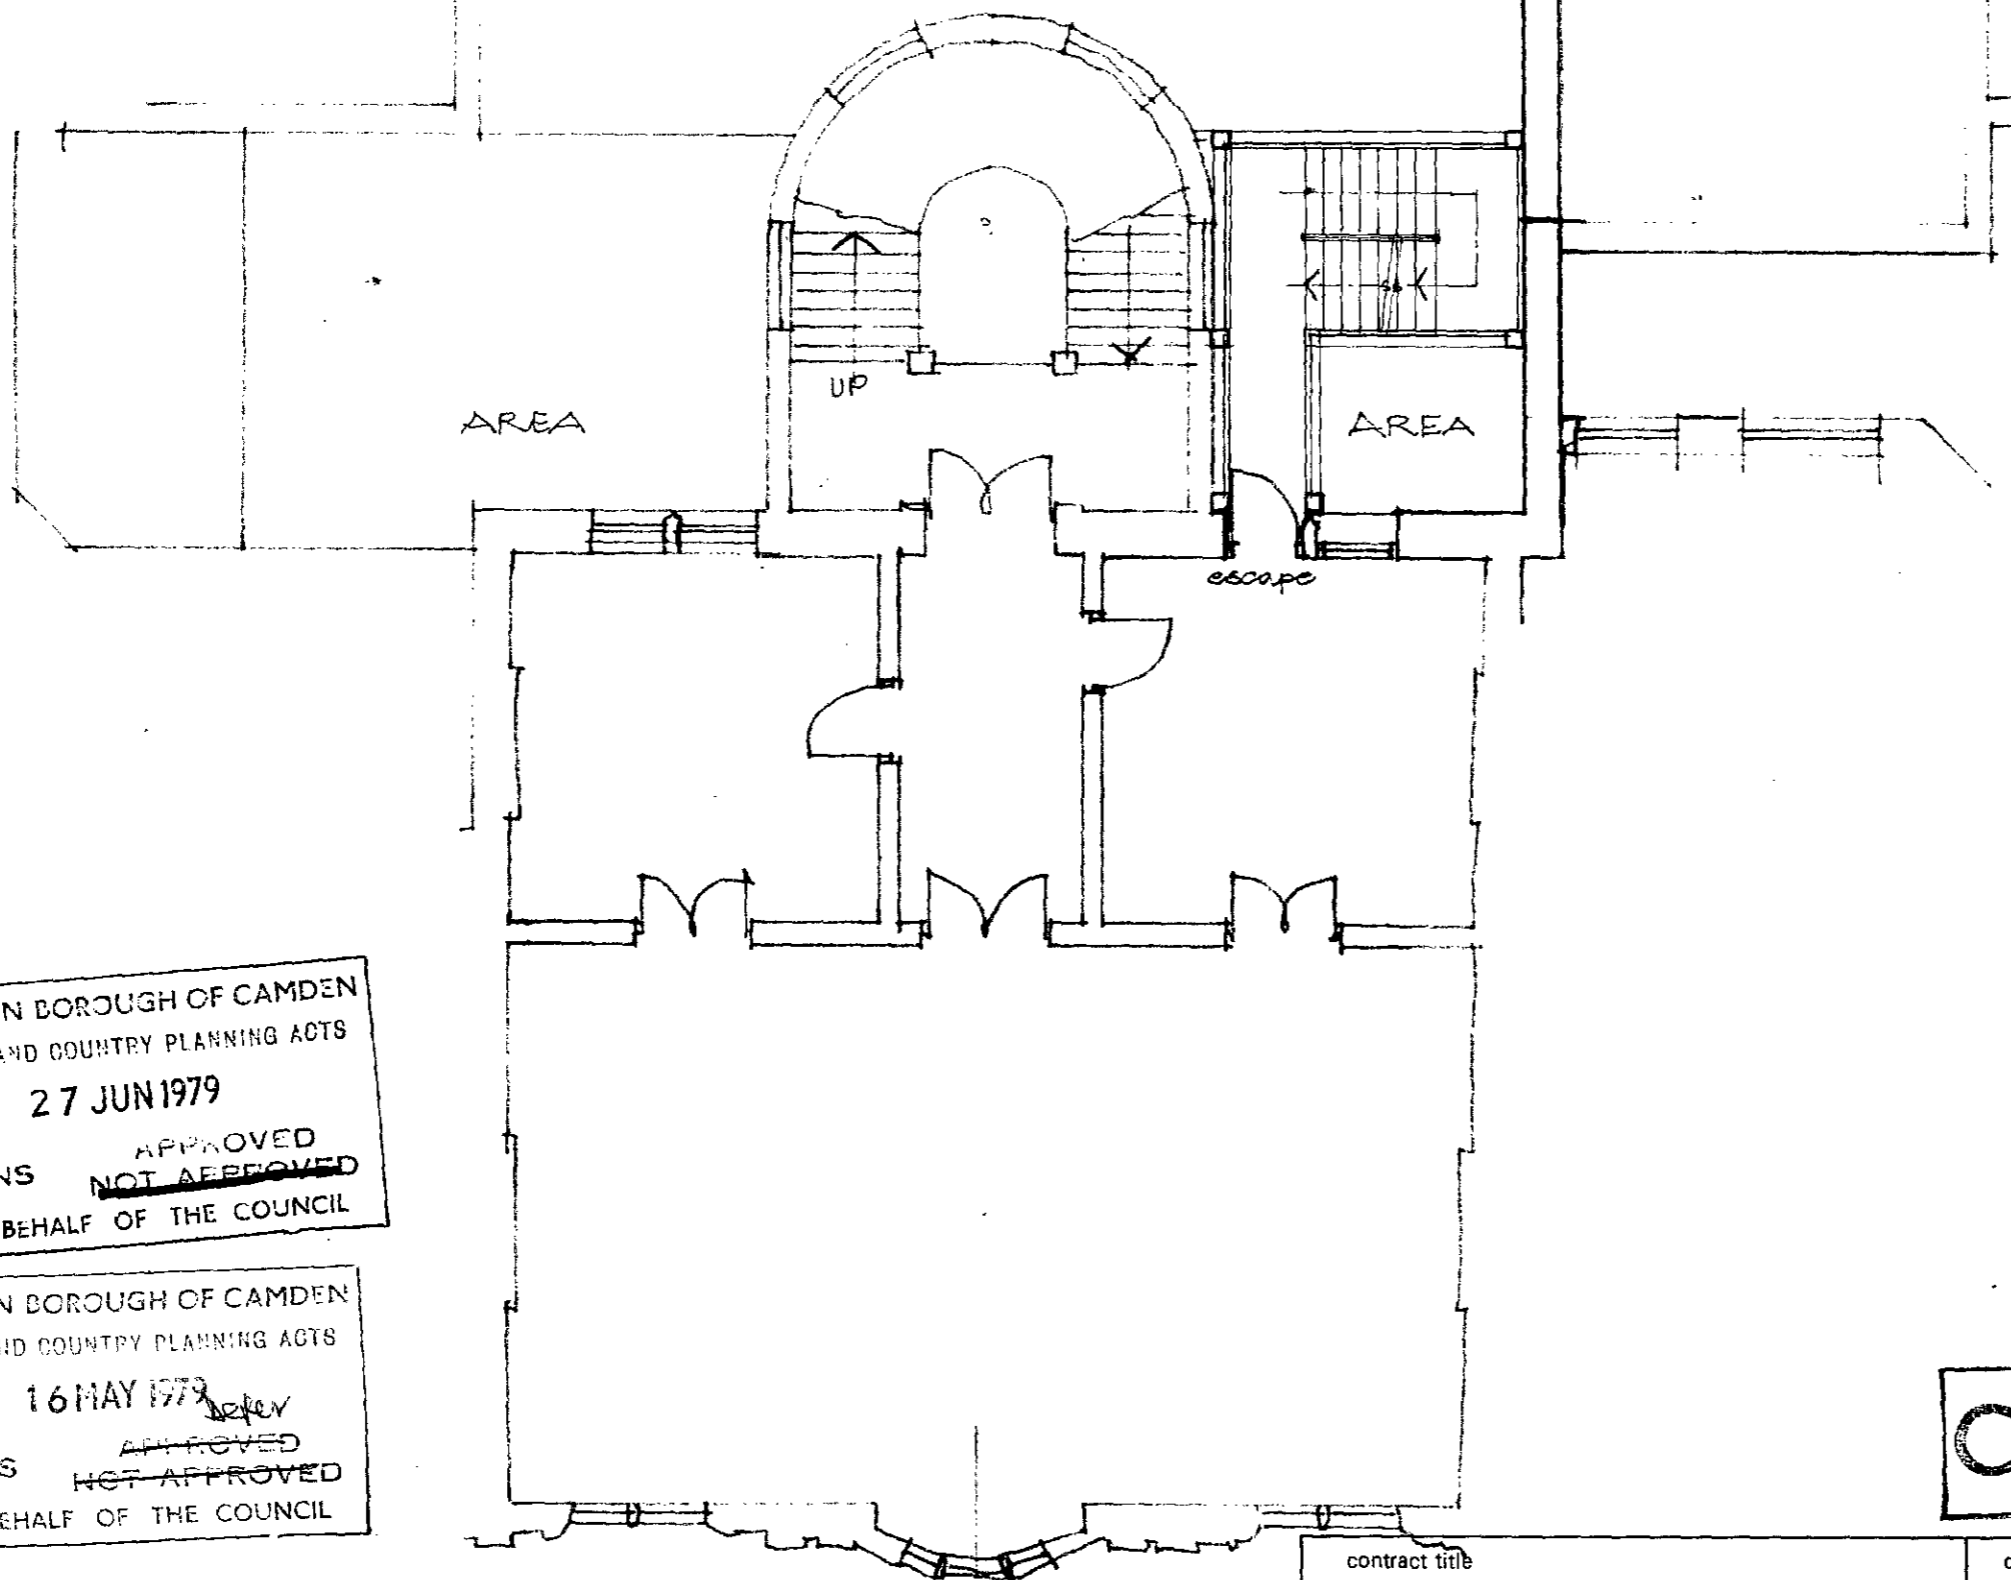

LONDON BOROUGH OF CAMDEN
 TOWN AND COUNTRY PLANNING ACTS
 27 JUN 1979
 APPROVED
 PLANS ~~NOT APPROVED~~
 ON BEHALF OF THE COUNCIL

LONDON BOROUGH OF CAMDEN
 TOWN AND COUNTRY PLANNING ACTS
 16 MAY 1978
 APPROVED
 PLANS ~~NOT APPROVED~~
 ON BEHALF OF THE COUNCIL


CTP/N14/23/E/27989
LH22121

Bloomsbury Square

contract title		drawing title		scale
PROPOSED REFURBISHMENT 21, BARTER STREET		FIRST FLOOR PLAN SCHEME 2		1:100
T P Bennett & Son Chartered Architects 262 High Holborn WC1V 7DU Telephone 01 405 9277		contract	drawing number	date DEC 1978
		5206 SK 13		drawn A.S.
				revision

Rev. C. Stair + women's toilets revised 26-1-79 A.S.
 Rev. B. Escape stair added to 2 & 3, Bl. Square 25-1-79 A.S.
 Rev. A. Stair altered: Room designations amended 21-12-78 A.S.

Barter Street.

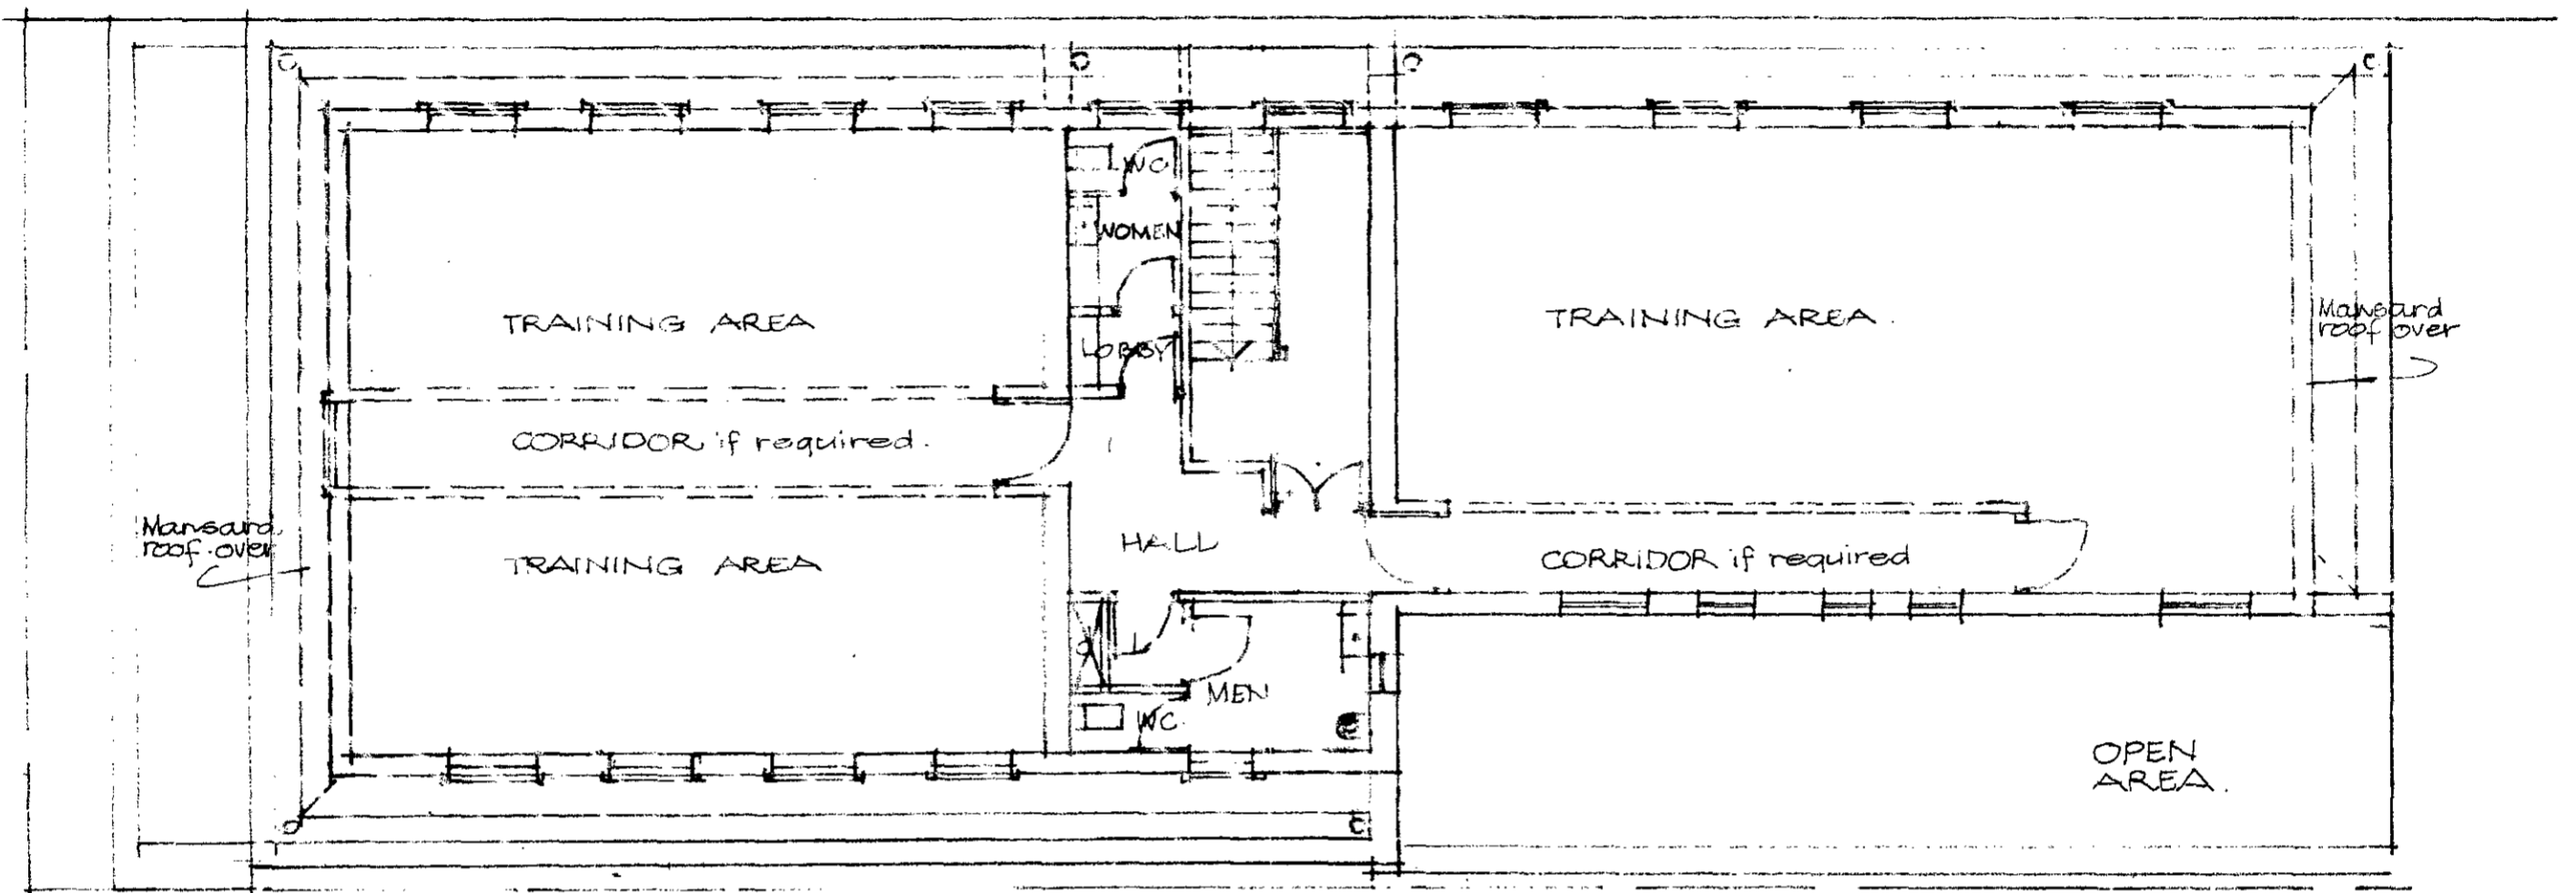

Proposed new work
 Existing

LONDON BOROUGH OF CAMDEN
 TOWN AND COUNTRY PLANNING ACTS
 27 JUN 1979
 PLANS APPROVED
 NOT APPROVED
 ON BEHALF OF THE COUNCIL

LONDON BOROUGH OF CAMDEN
 TOWN AND COUNTRY PLANNING ACTS
 15 JAN 1979
 PLANS APPROVED
 NOT APPROVED
 ON BEHALF OF THE COUNCIL

Bloomsbury Square

CTP/N14/23/E/27989
LHB 2121


OFFICE COPY

contract title	drawing title	scale
PROPOSED REFURBISHMENT- 21, BARTER STREET	• SECOND FLOOR PLAN • • SCHEME 2 •	1:100
		date DEC 1978
		drawn AS
T P Bennett & Son Chartered Architects 262 High Holborn WC1V 7DU Telephone 01 405 9277	contract drawing number	© revision
	5296 SK. 14	B.

Rev. B. Staircase + women's toilet revised
 Bloomsbury sq. blocks added + escape stair 26-1-79
 Rev. A. Room designations amended 21-12-78

Barter Street

Barter Street entrance

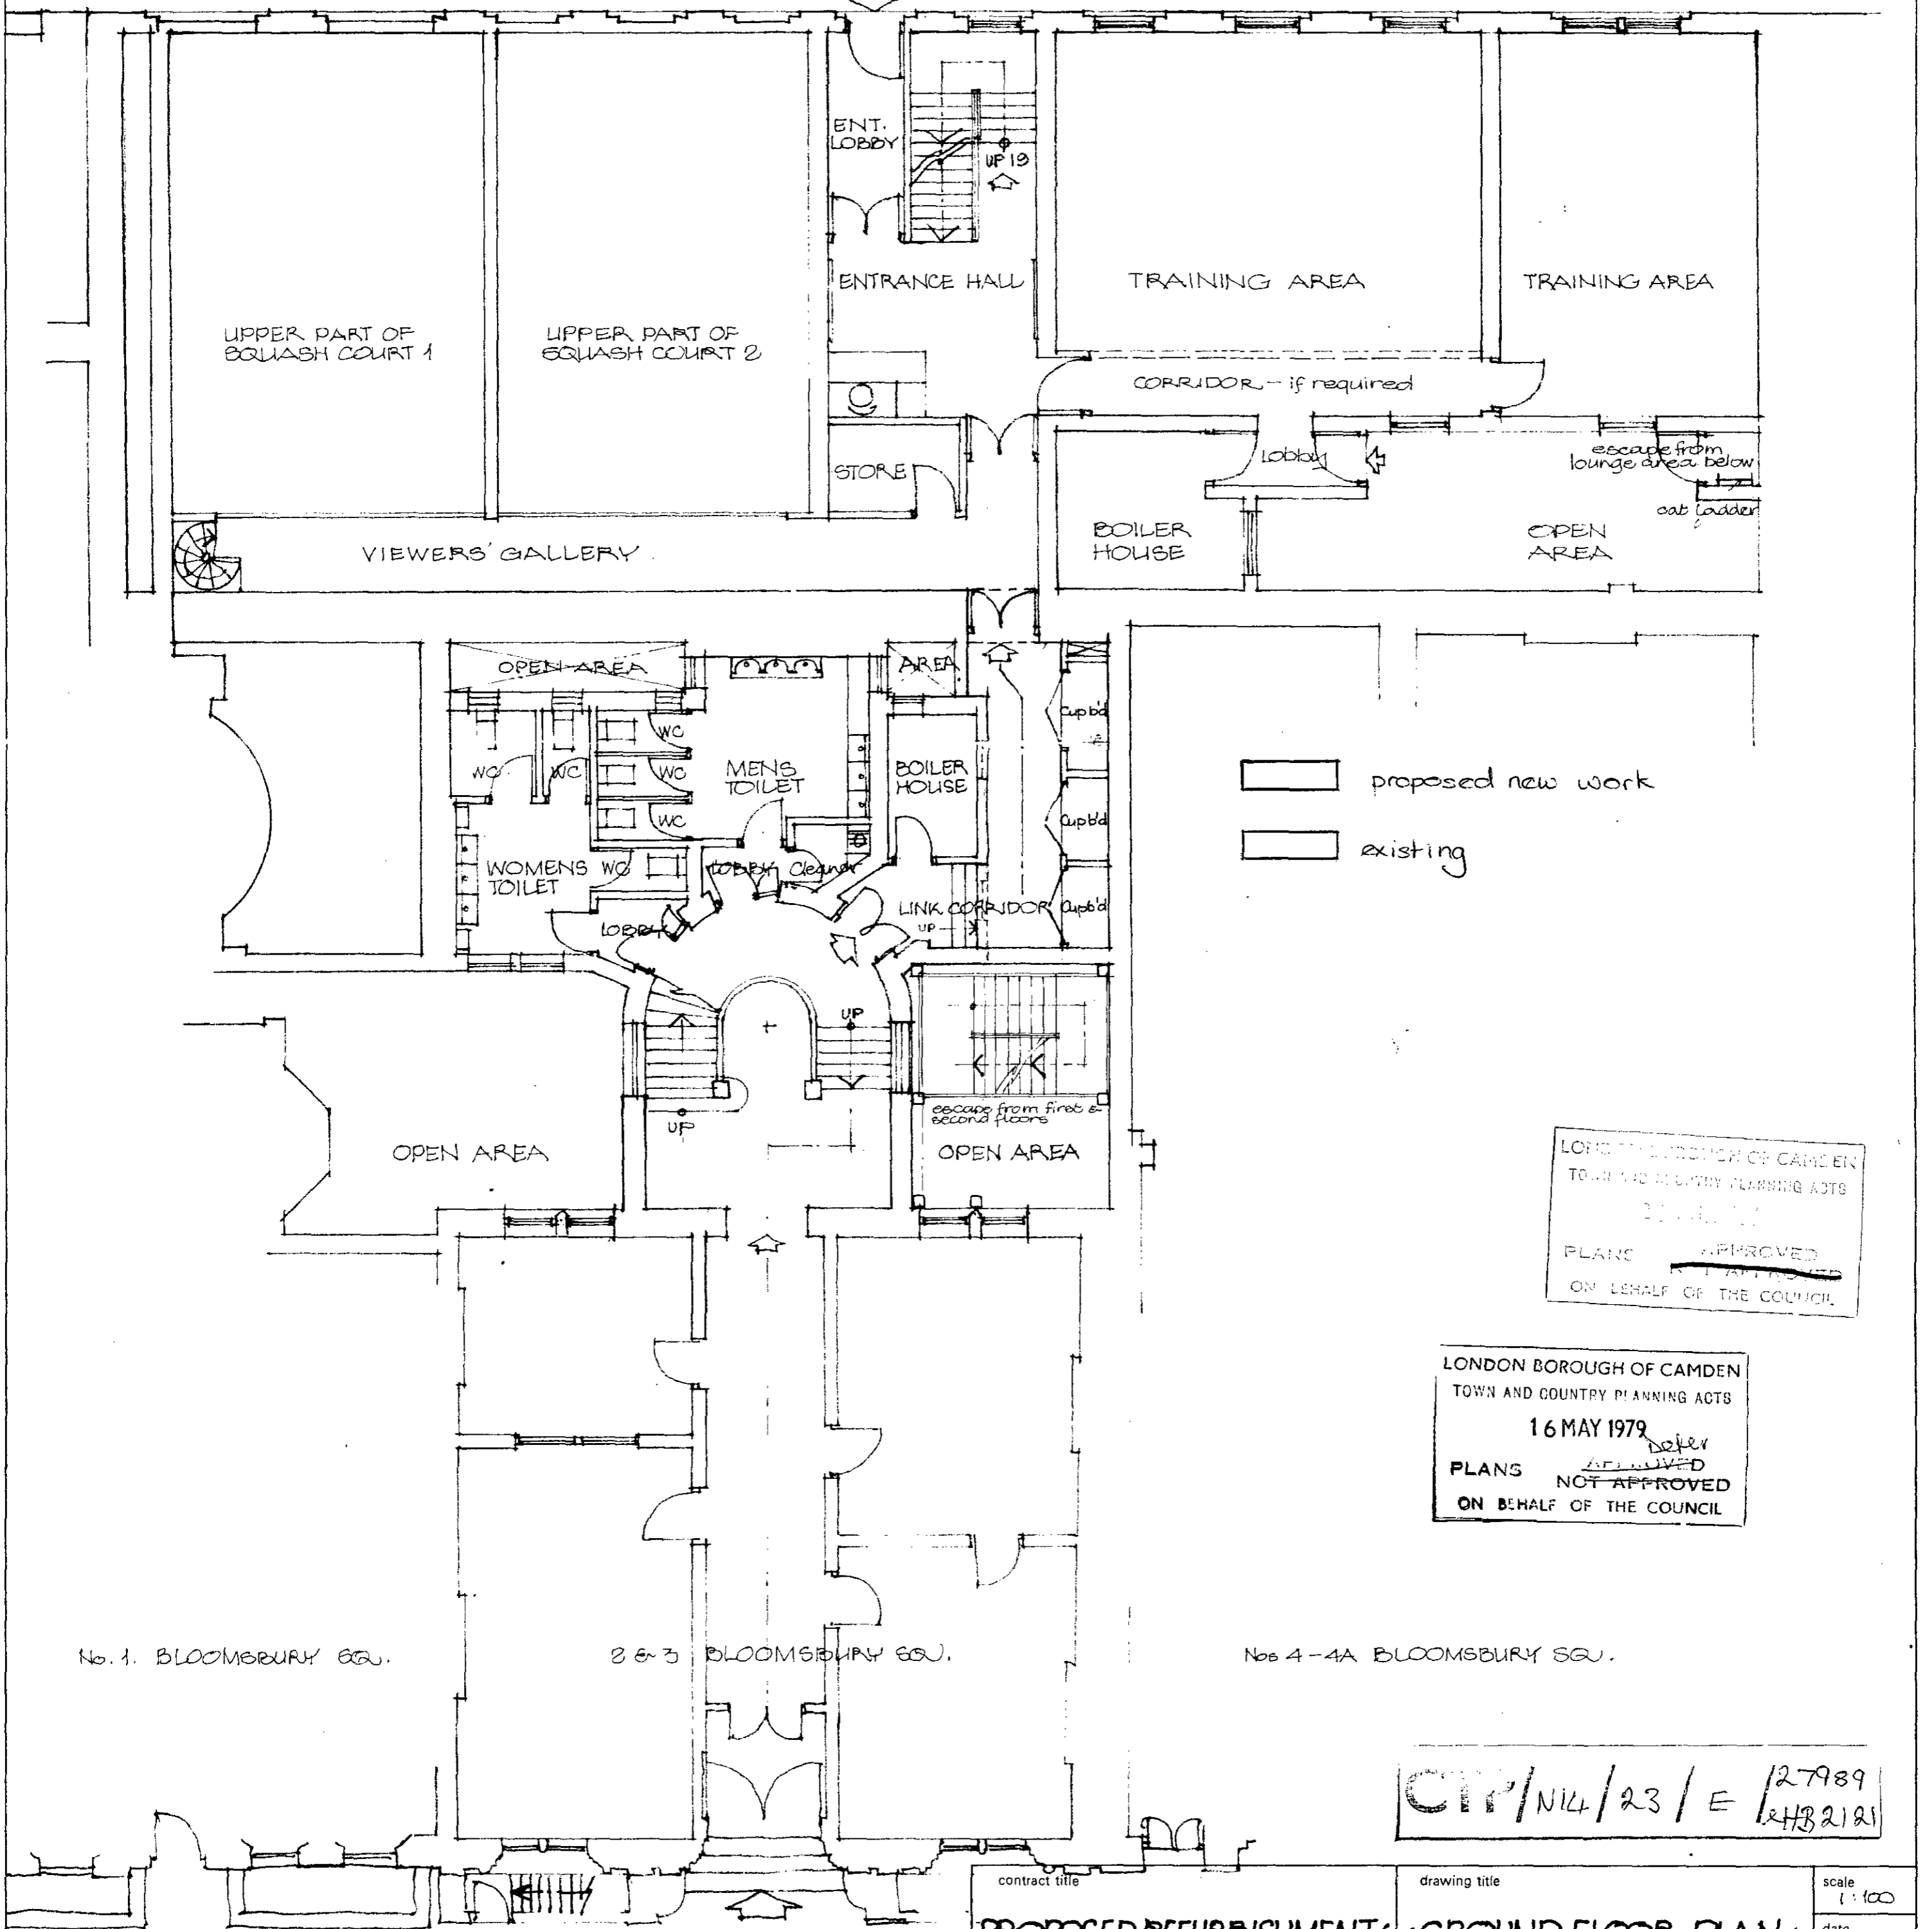

proposed new work
 existing


LONDON BOROUGH OF CAMDEN
 TOWN AND COUNTRY PLANNING ACTS
 16 MAY 1979
 PLANS APPROVED
 ON BEHALF OF THE COUNCIL

LONDON BOROUGH OF CAMDEN
 TOWN AND COUNTRY PLANNING ACTS
 16 MAY 1979
 PLANS NOT APPROVED
 ON BEHALF OF THE COUNCIL


CIP/N14/23/E 127989
2432121

contract title		drawing title		scale
PROPOSED REFURBISHMENT / 21, BARTER STREET		'GROUND FLOOR PLAN' / 'SCHEME 2'		1 : 100
T P Bennett & Son Chartered Architects 262 High Holborn WC1V 7DU Telephone 01 405 9277		contract	drawing number	date
		5296	SK 23	FEB. 1979
		©	revision	drawn
				ADS


Bloomsbury Square

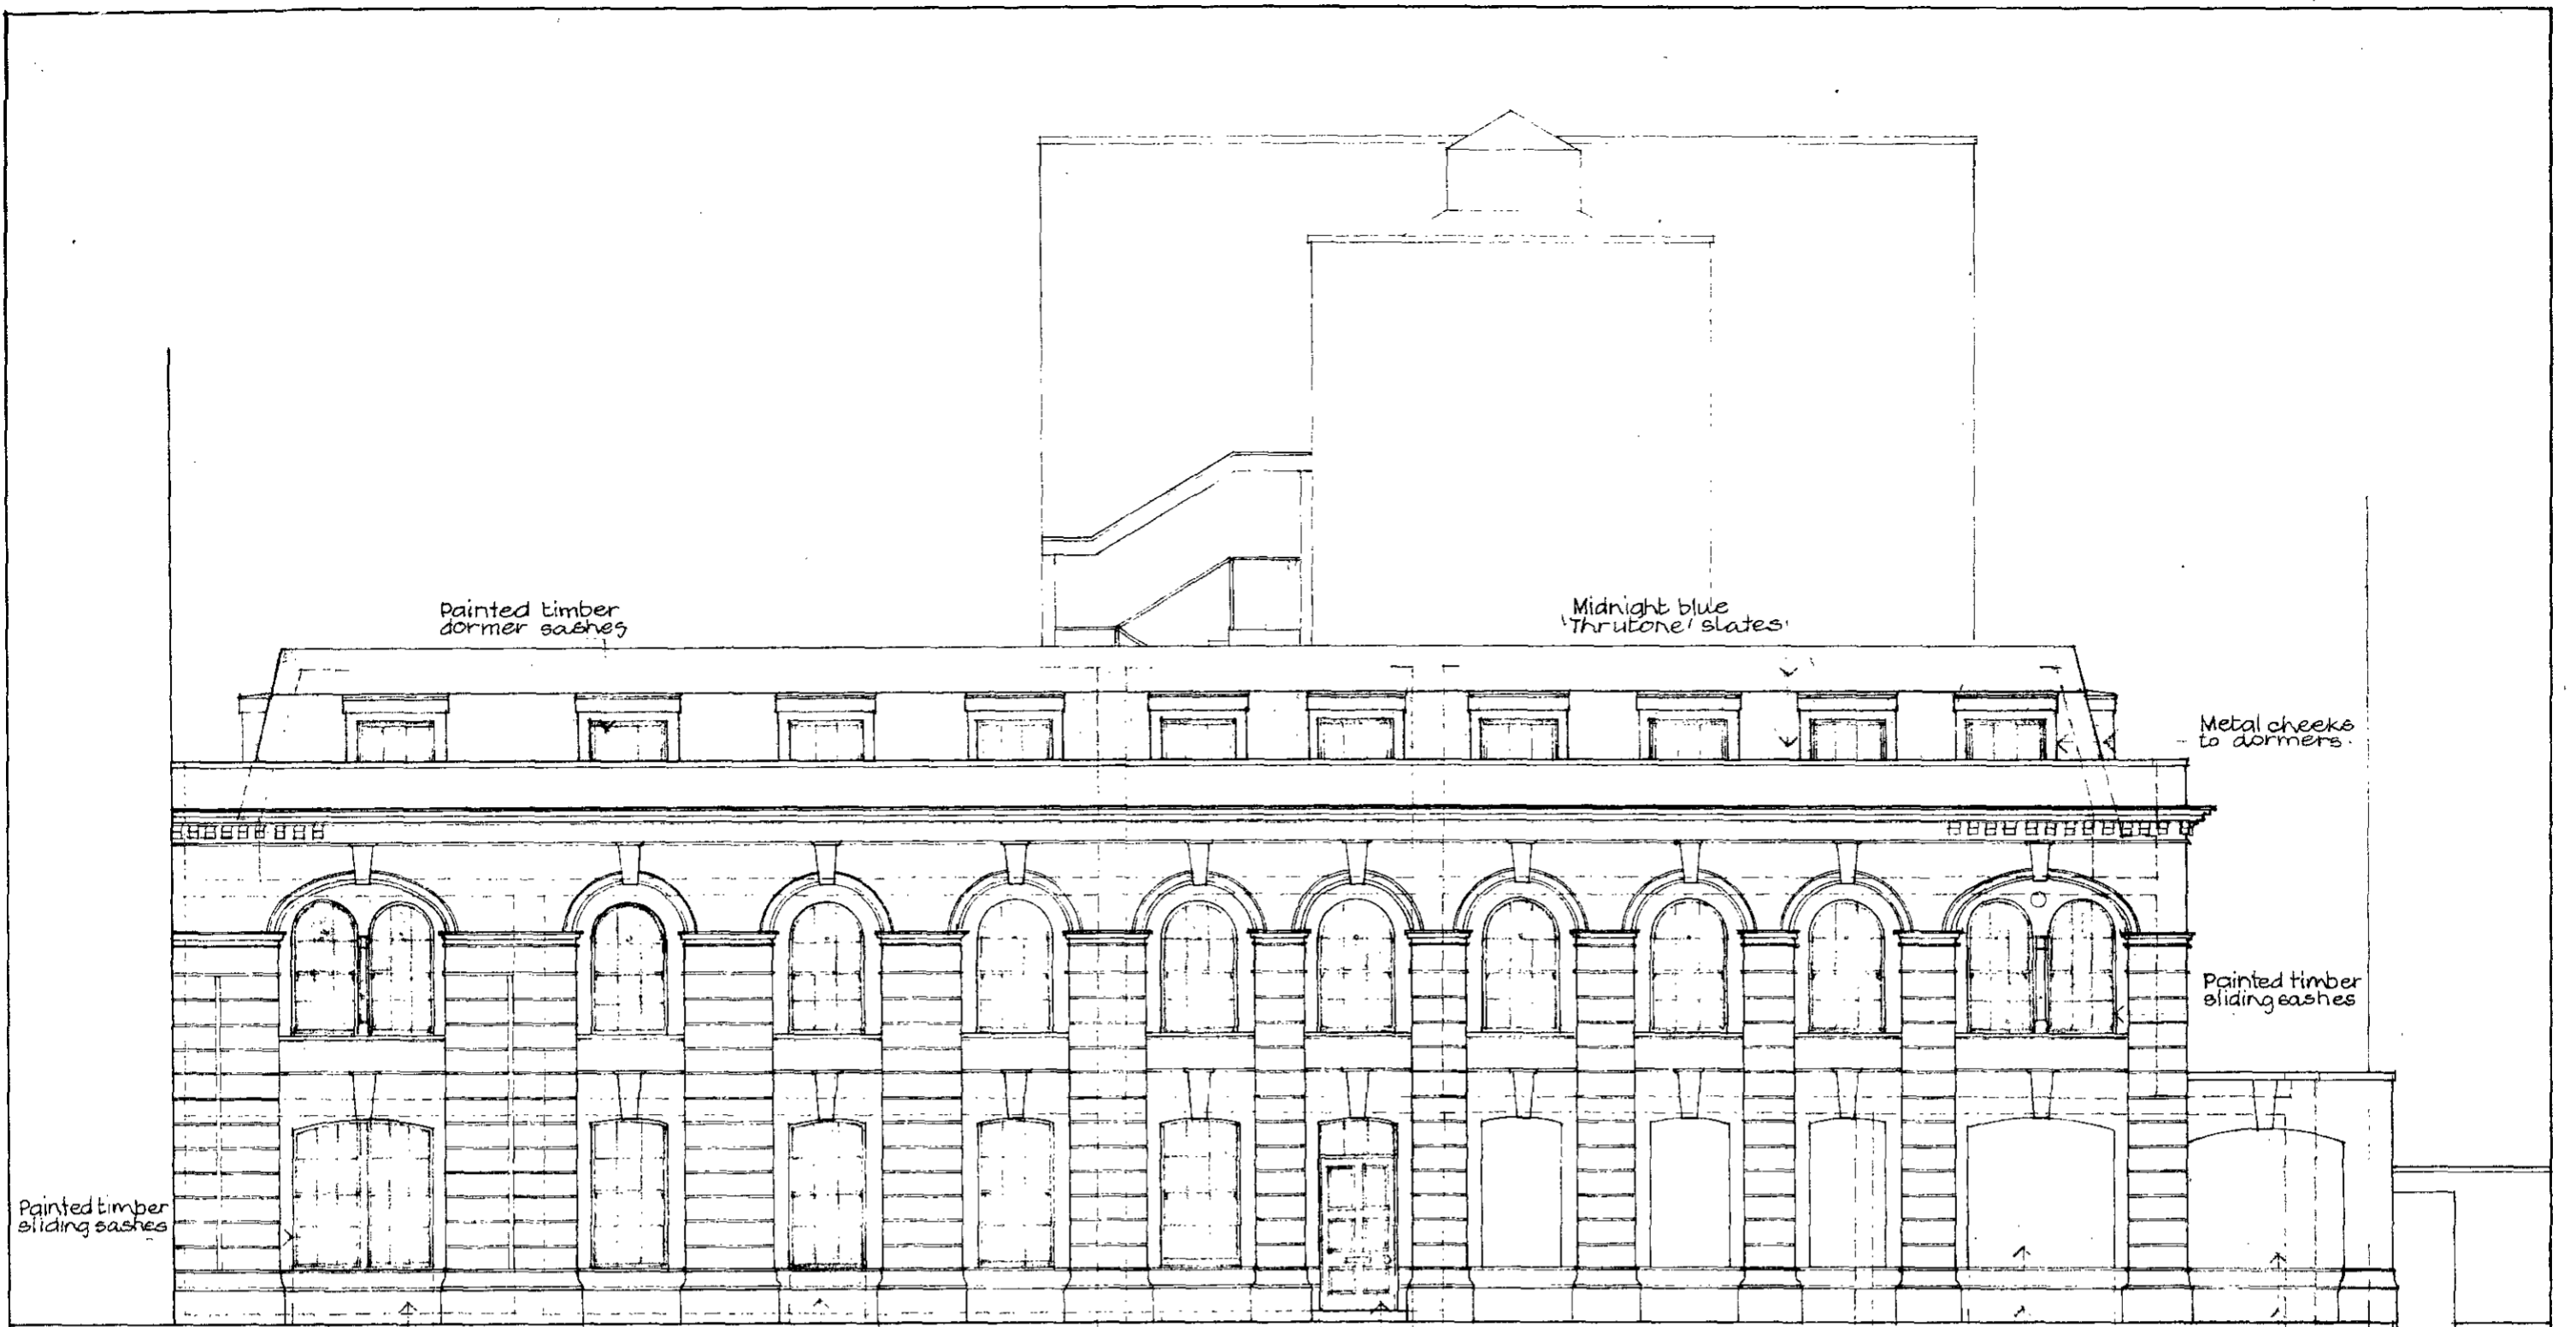

... Render infill to match existing...
PROPOSED ALTERATION TO BARTER STREET ELEVATION
 New polished hardwood door
 Render infill to match exist

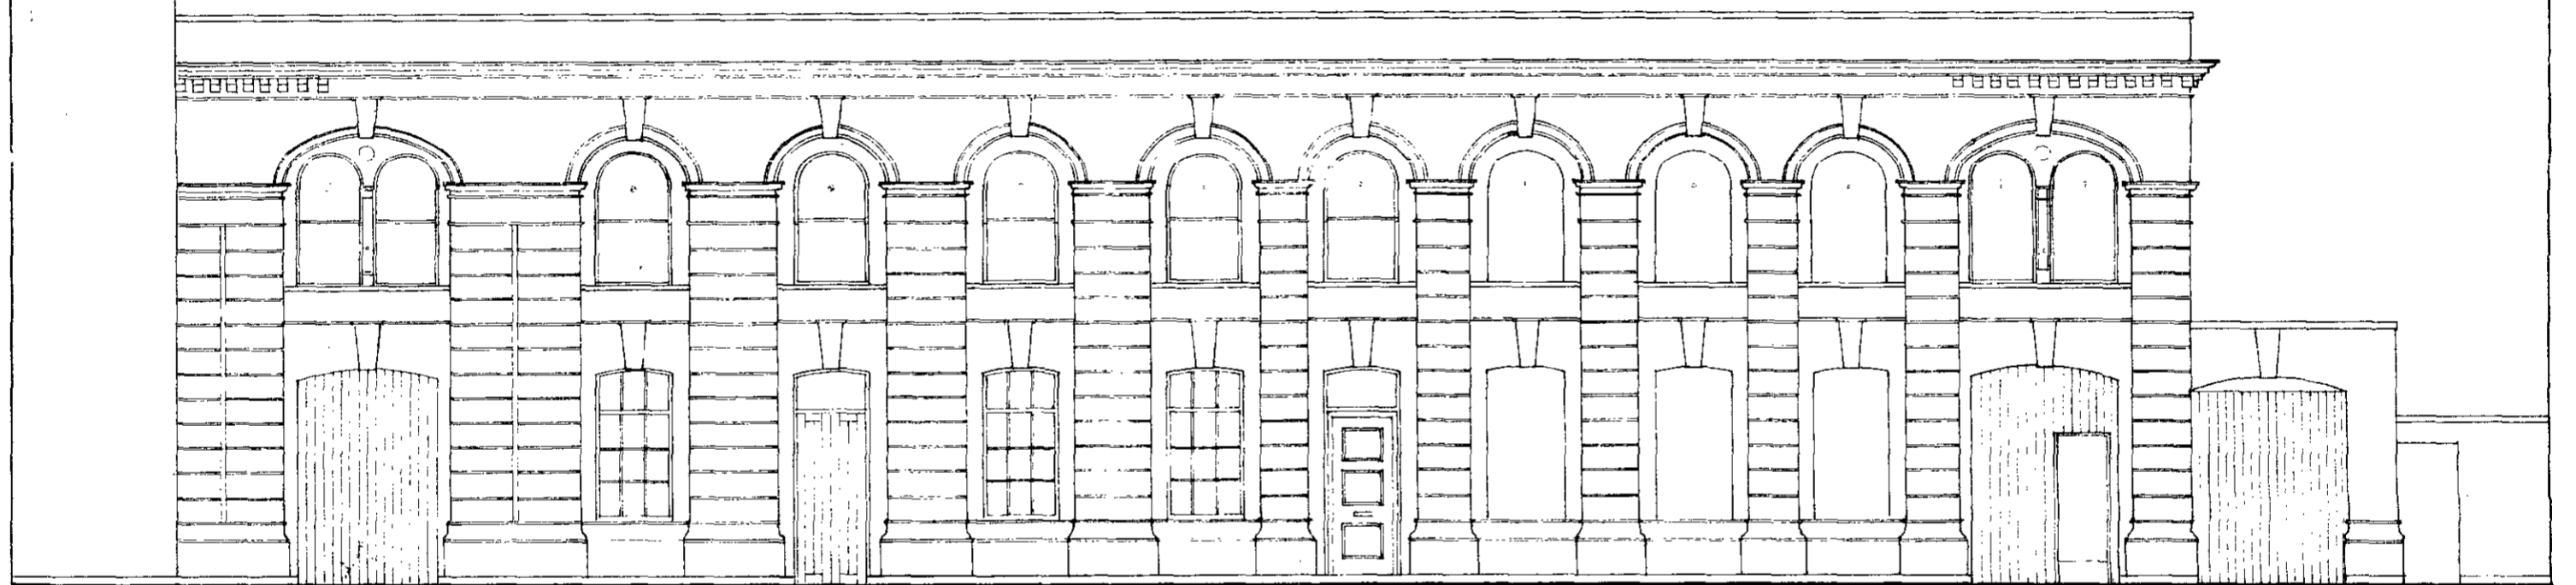

EXISTING BARTER STREET ELEVATION

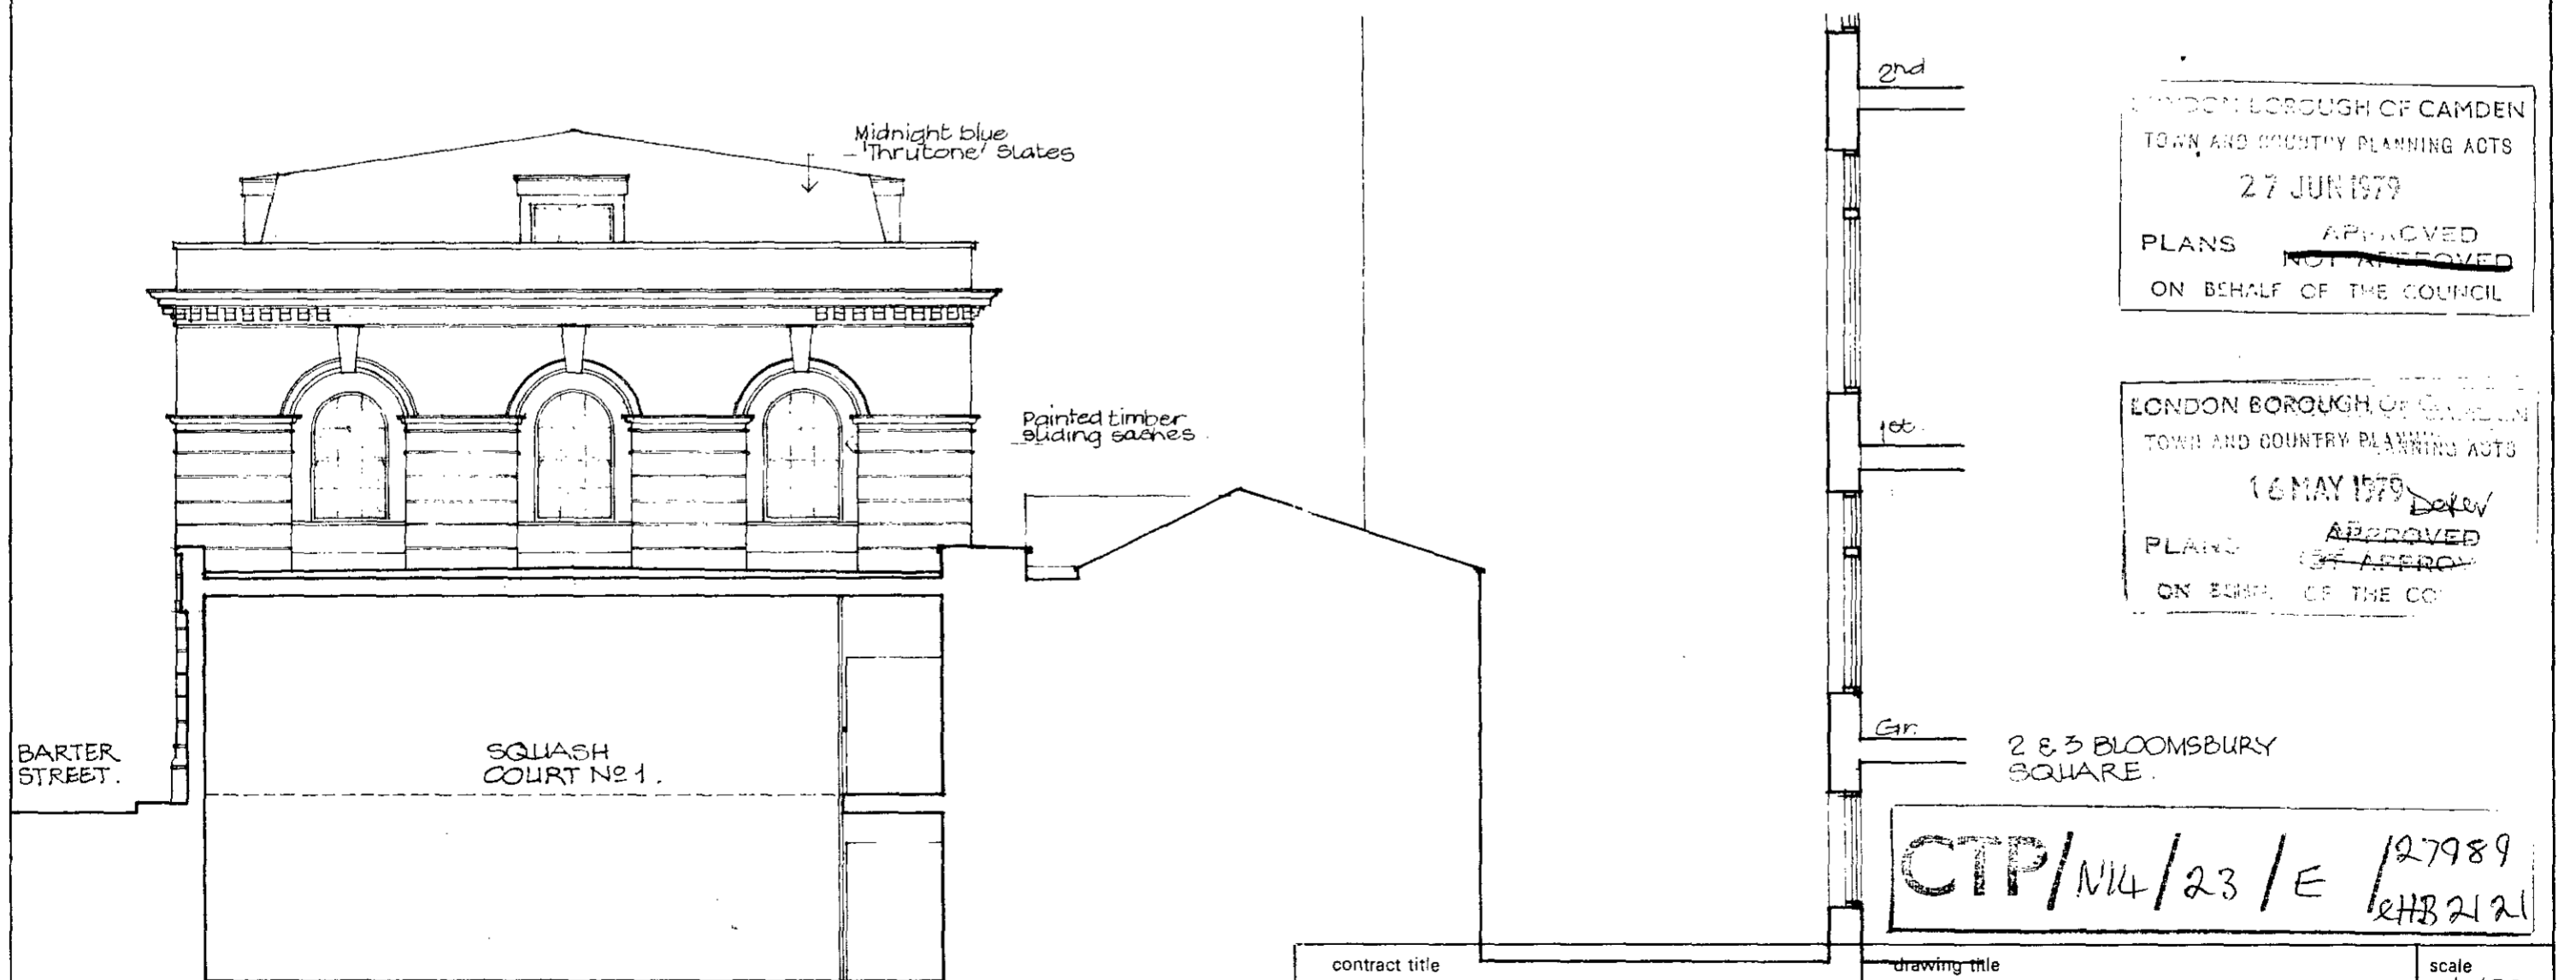

LONDON BOROUGH OF CAMDEN
 TOWN AND COUNTRY PLANNING ACTS
 27 JUN 1979
 PLANS ~~NOT APPROVED~~
 ON BEHALF OF THE COUNCIL


LONDON BOROUGH OF CAMDEN
 TOWN AND COUNTRY PLANNING ACTS
 16 MAY 1979
 PLANS ~~NOT APPROVED~~
 ON BEHALF OF THE CO

CTP/N14/23/E/27989
 2482121

NORTH-EAST ELEVATION - Showing new Squash Court 2, Mansard Roof.

new work shown yellow
 existing
 29.1.79 A/K Rev. A. Ent. door in proposed scheme restored to original position


contract title	drawing title	scale
PROPOSED REFURBISHMENT / 21, BARTER STREET -	ELEVATIONS / SCHEME 2	1:100
T P Bennett & Son Chartered Architects 262 High Holborn WC1V 7DU Telephone 01 405 9277	contract	date
	drawing number	Jan. 1979
	5206 SK 22	drawn
		2483
		revision
		A

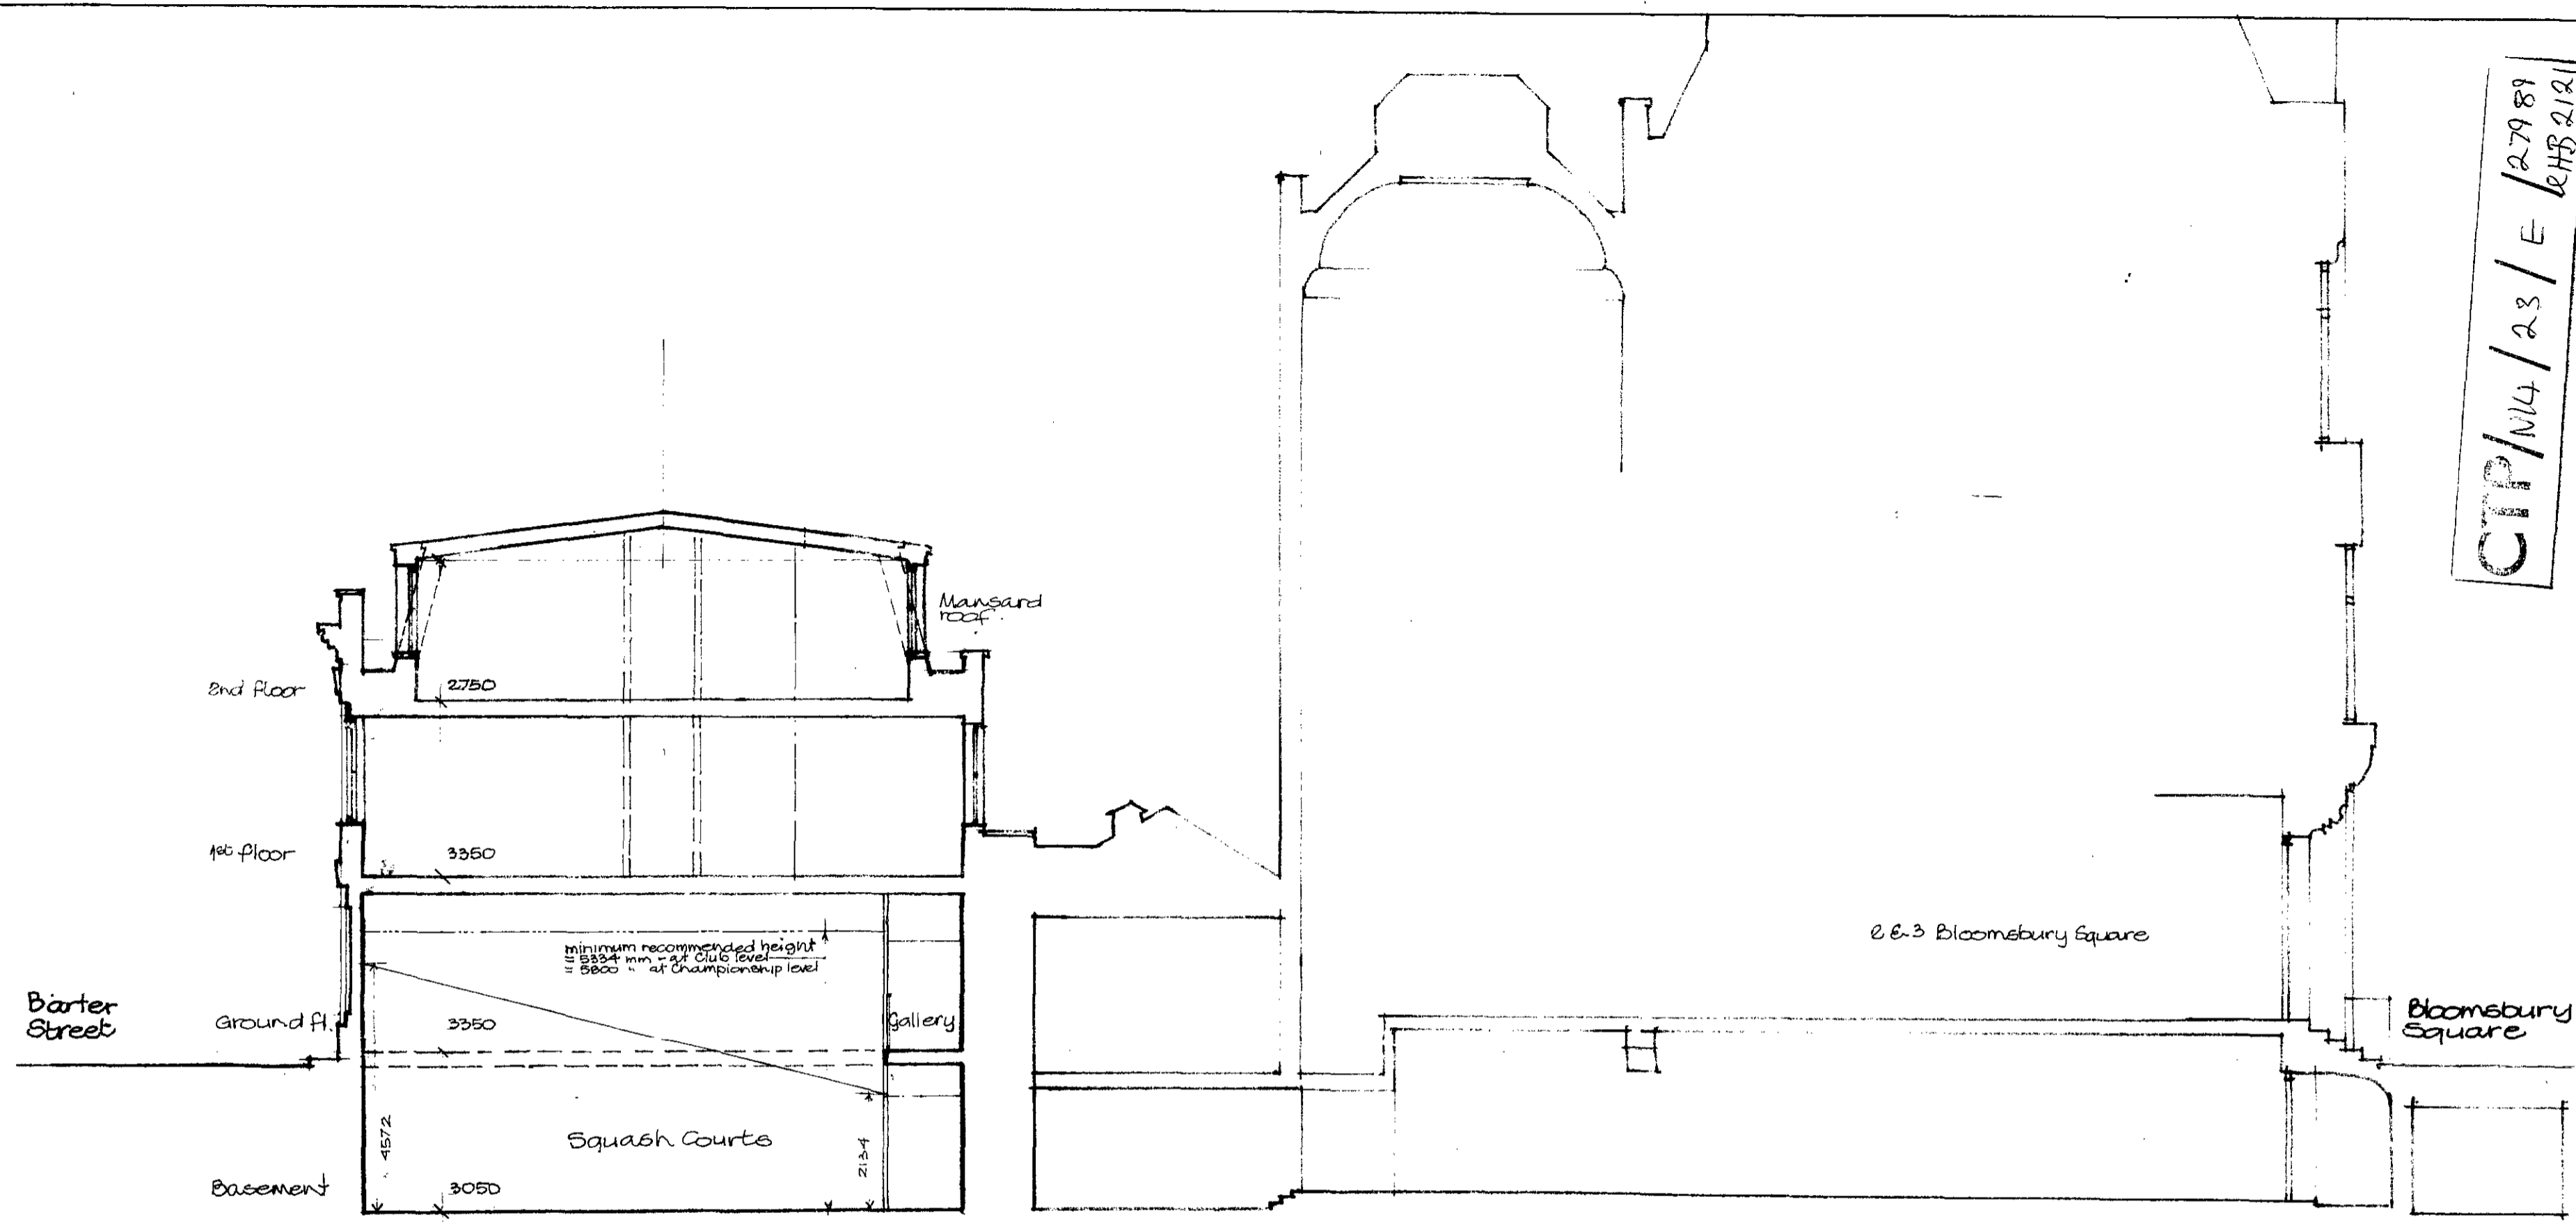

CTP/M14/23/E/27989
LHB 2121

scale 1:100	date DEC. 1979	drawn AS	revision e
drawing title • SECTIONS • • SCHEME 2 •		contract 5296 SK. 15	drawing number ©
contract title PROPOSED REFURBISHMENT 21, BARTER STREET.		T P Bennett & Son Chartered Architects 262 High Holborn WC1V 7DU Telephone 01 405 9277	

• CROSS SECTION •

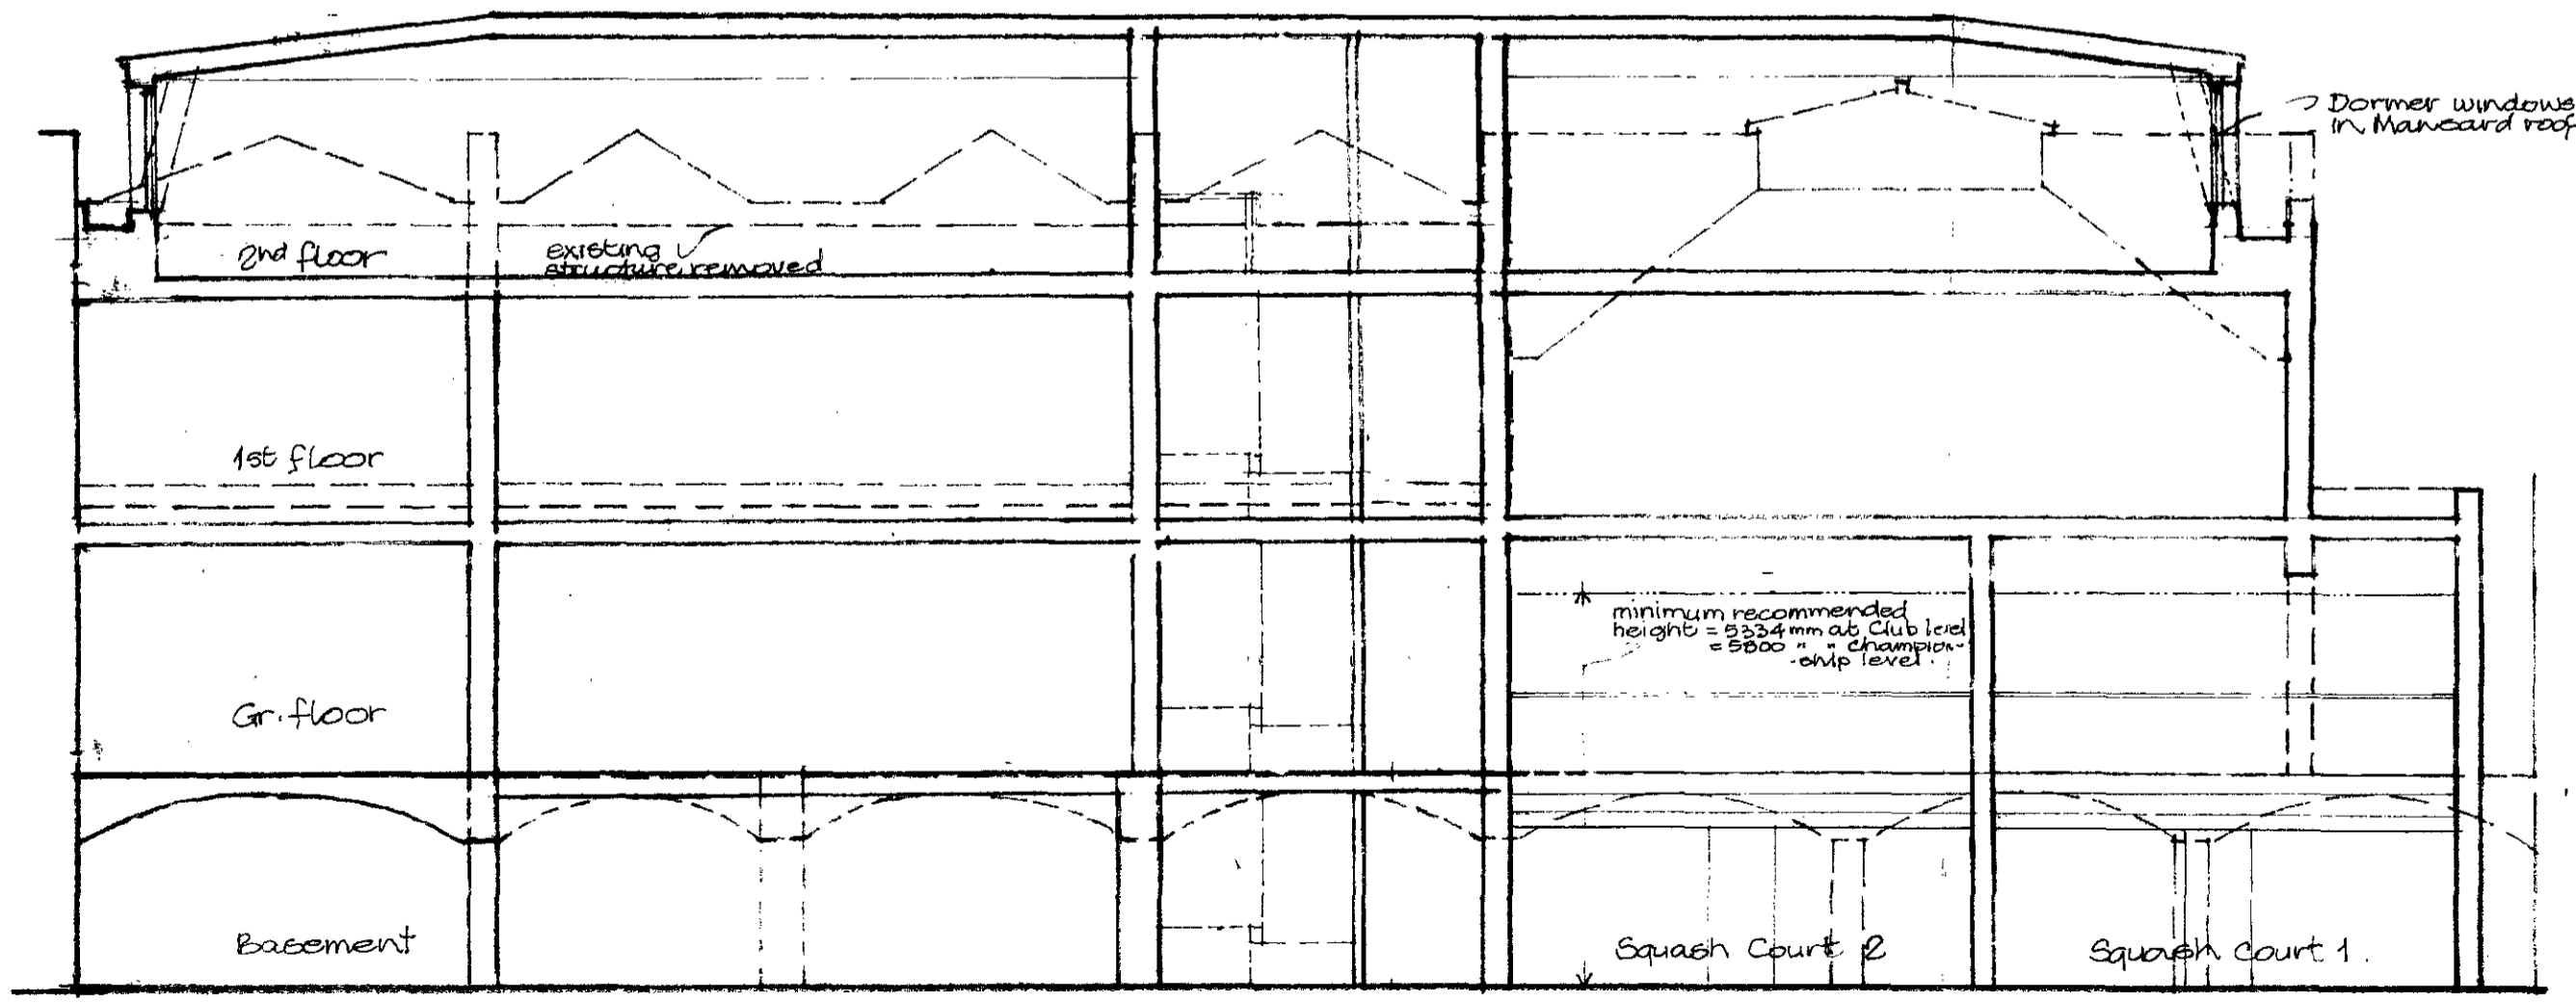

• LONGITUDINAL SECTION •

LONDON BOROUGH OF CAMDEN
TOWN AND COUNTRY PLANNING ACTS
27 JUN 1979
PLANS APPROVED
ON BEHALF OF THE COUNCIL

LONDON BOROUGH OF CAMDEN
TOWN AND COUNTRY PLANNING ACTS
16 MAY 1979
PLANS NOT APPROVED
ON BEHALF OF THE COUNCIL

proposed new work
 existing

Rev. B. Floor heights revised. eg. 1.79 A.S.
Rev. A. H. heights altered + roof section. 21.12.79. A.S.