



CTP/N14/23/E/HB2158

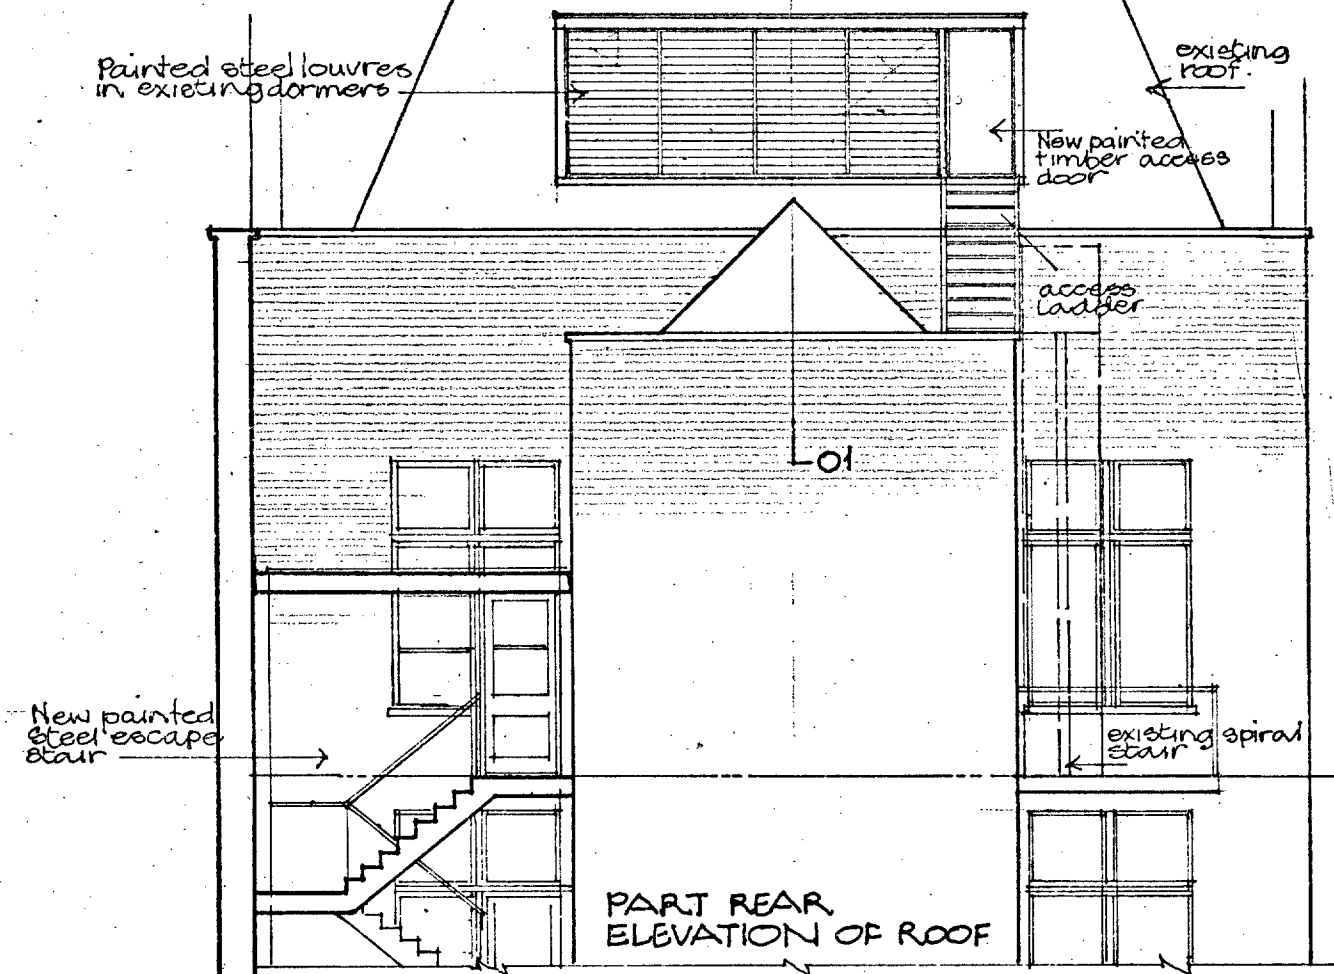

PART REAR ELEVATION OF ROOF


LONDON BOROUGH OF CAMDEN
TOWN AND COUNTRY PLANNING ACTS
25 APR 1979
PLANS NOT APPROVED
ON BEHALF OF THE COUNCIL

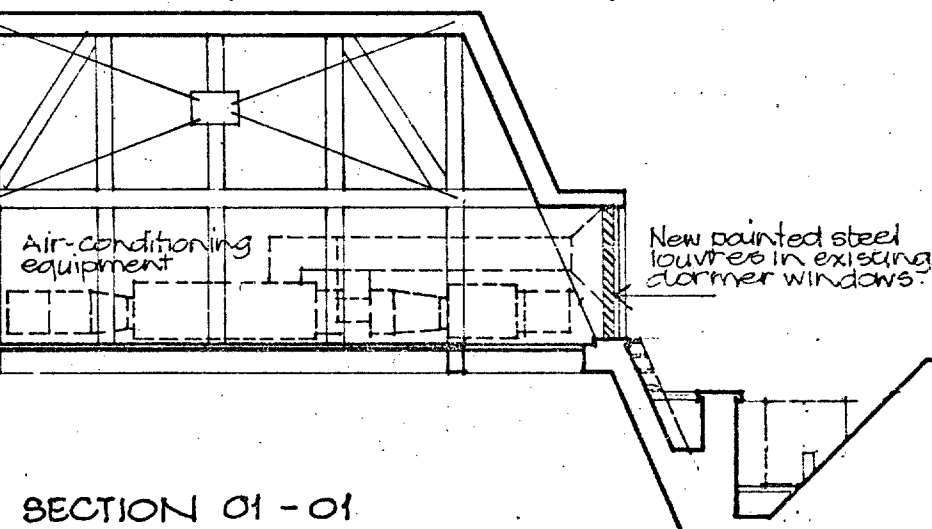

SECTION 01-01


contract title REFURBISHMENT 2 & 3 BLOOMSBURY SQUARE	drawing title DETAIL OF ROOF : REAR ELEVATION	scale 1:100 date MAR. 79 drawn AWB
T P Bennett & Son Chartered Architects 262 High Holborn WC1V 7DU Telephone 01 405 9277	contract 5296 drawing number 51	revision

CTP/N14/23/E/HB 2158

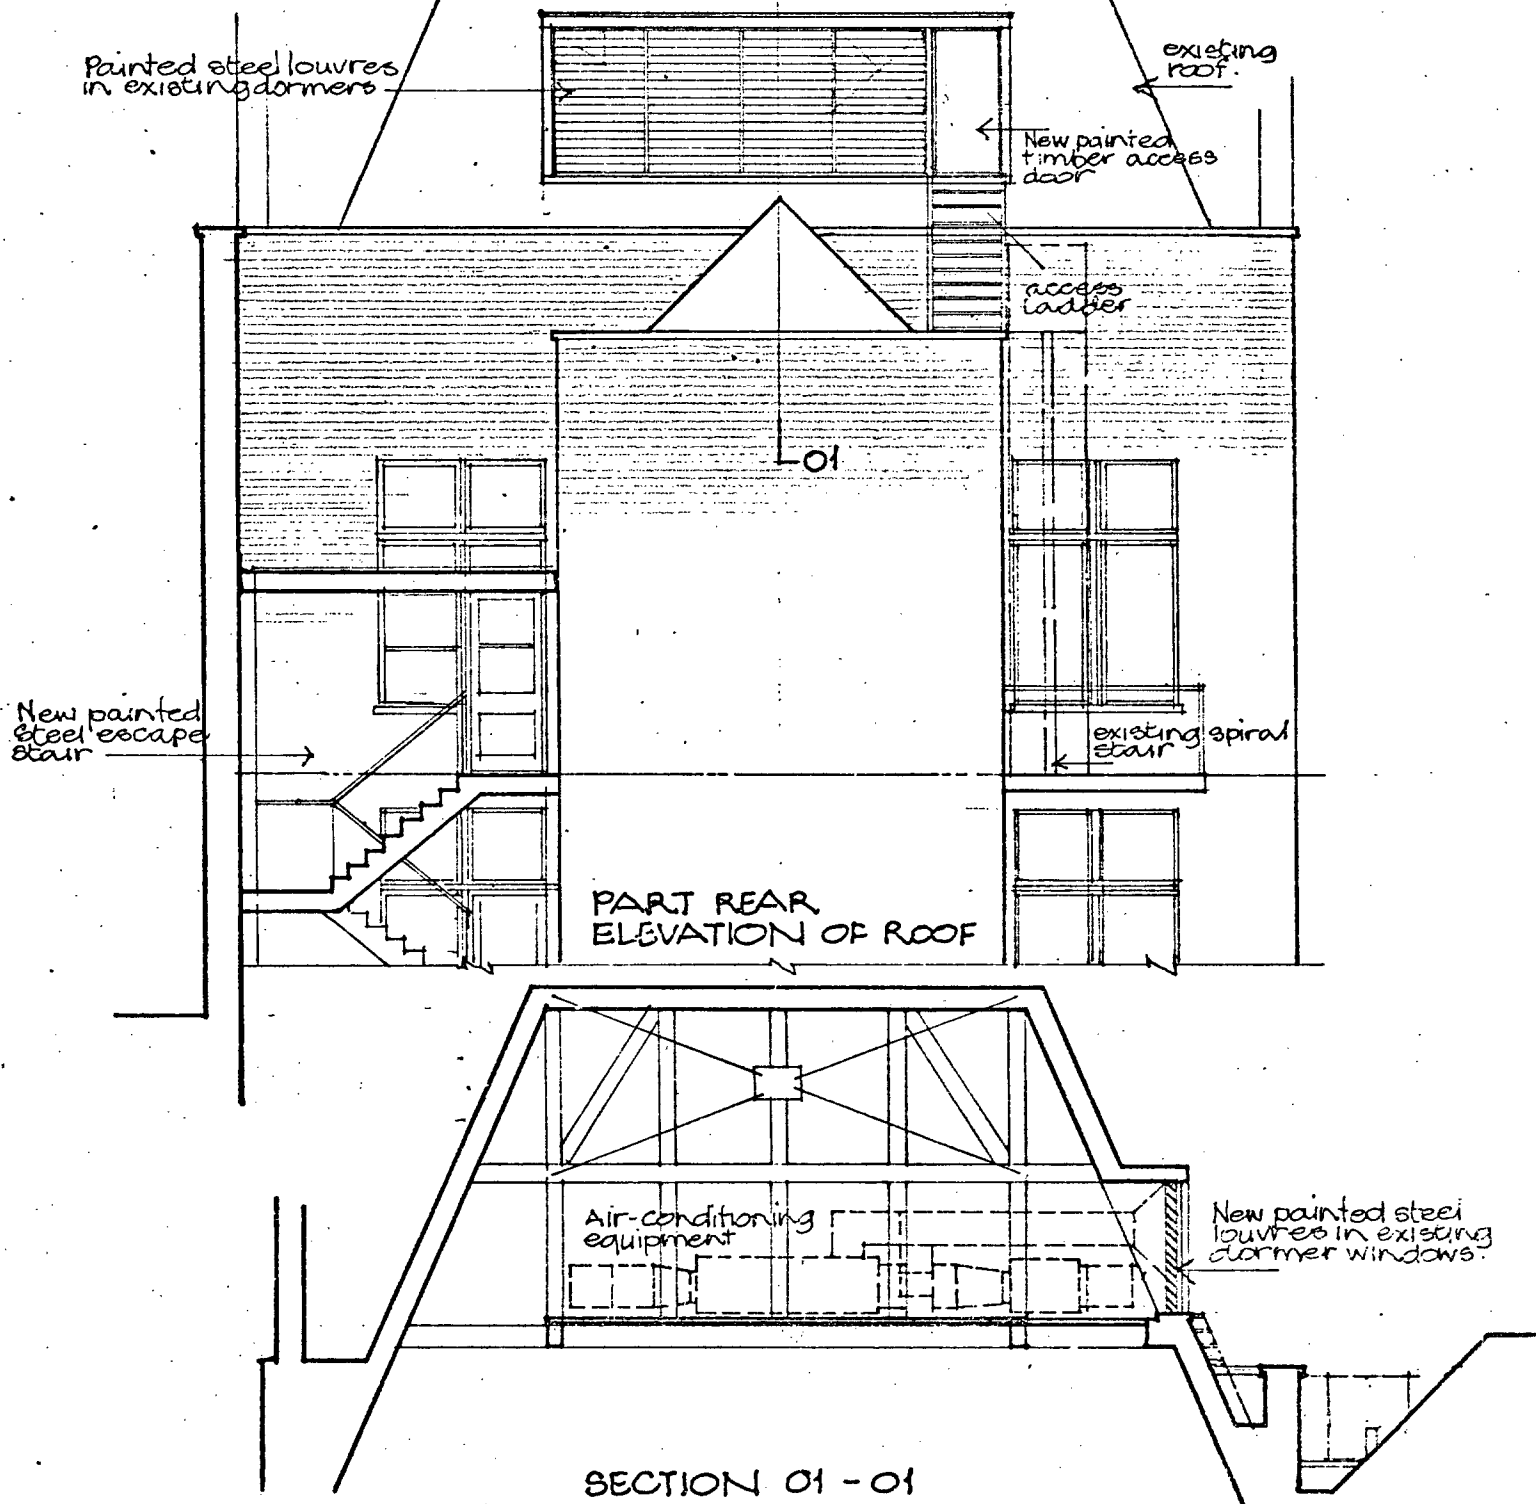

contract title REFURBISHMENT 2 & 3 BLOOMSBURY SQUARE	drawing title DETAIL OF ROOF : REAR ELEVATION	scale 1:100 date MAR. 79 drawn AWB
T P Bennett & Son Chartered Architects 262 High Holborn WC1V 7DU Telephone 01 405 9277	contract drawing number © revision 5296 51	


is No. Sashes

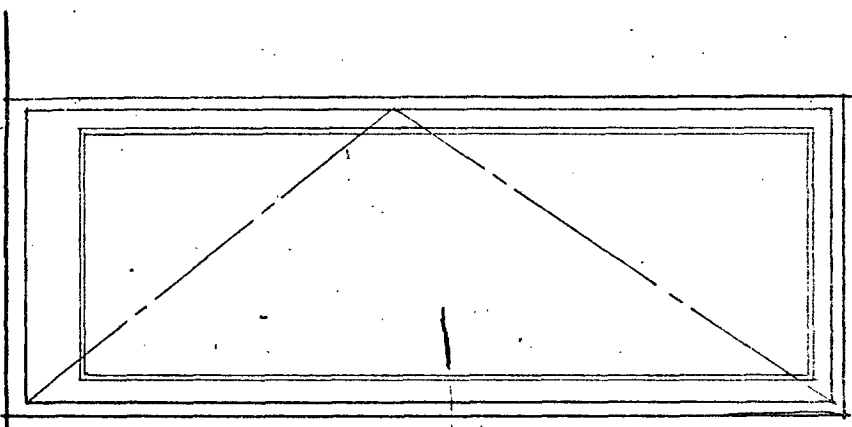

3/16" plate glass

existing head

ELEVATION

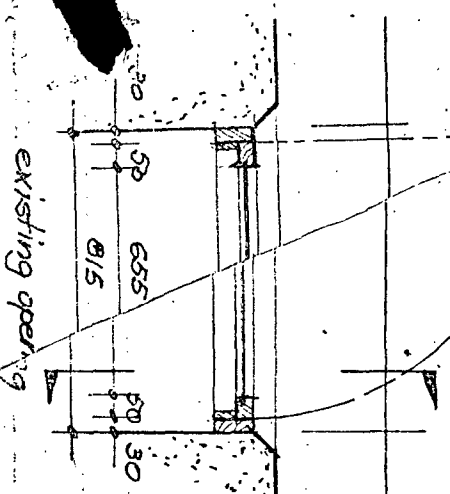


existing opening

LONDON BOROUGH OF CAMDEN
TOWN AND COUNTRY PLANNING ACTS
25 APR 1979
PLANS APPROVED
~~NOT APPROVED~~
ON BEHALF OF THE COUNCIL

SECTION

existing
profiled weather-
board to match
existing

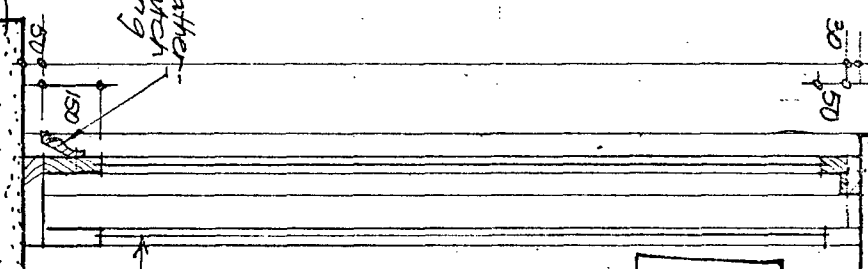


existing
opening
window

All mouldings in
frames & sashes
to match existing

CTP/N14/23/E/HB
/2158

Exterior

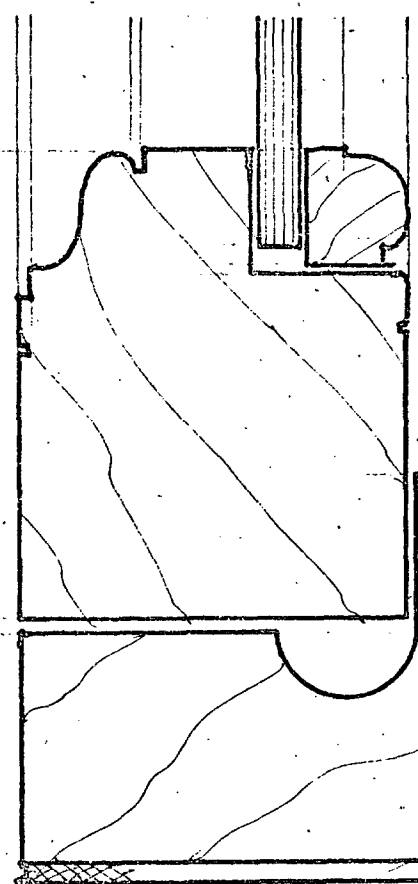


contract title <i>Refurbishment 2 & 3 Bloomsbury Square</i>	drawing title <i>Sketch for Hardwood Ext. opening sashes to be added to 2nd Floor Windows Front Elevation</i>	scale <i>1:20 + 1:1</i> date <i>Mar. 79</i> drawn
T P Bennett & Son Chartered Architects 262 High Holborn WC1V 7DU Telephone 01 405 9277	contract <i>5296</i> drawing number <i>49</i>	revision


contract title		drawing title		scale	
Refurbishment 2 & 3 Bloomsbury Sq.		Detail of Casings to Fan Coil Units - First Floor Front Room		1:20	
T P Bennett & Son Chartered Architects 262 High Holborn WC1V 7DU Telephone 01 405 9277		contract 5236		date Mar '79	
		drawing number 48		revision 1	
				drawn AS	

01/N14/23/E/2158 HB


LONDON BOROUGH OF CAMDEN
TOWN AND COUNTRY PLANNING ACT 1968
25 APR 1979
APPROVED
ON BEHALF OF THE COUNCIL

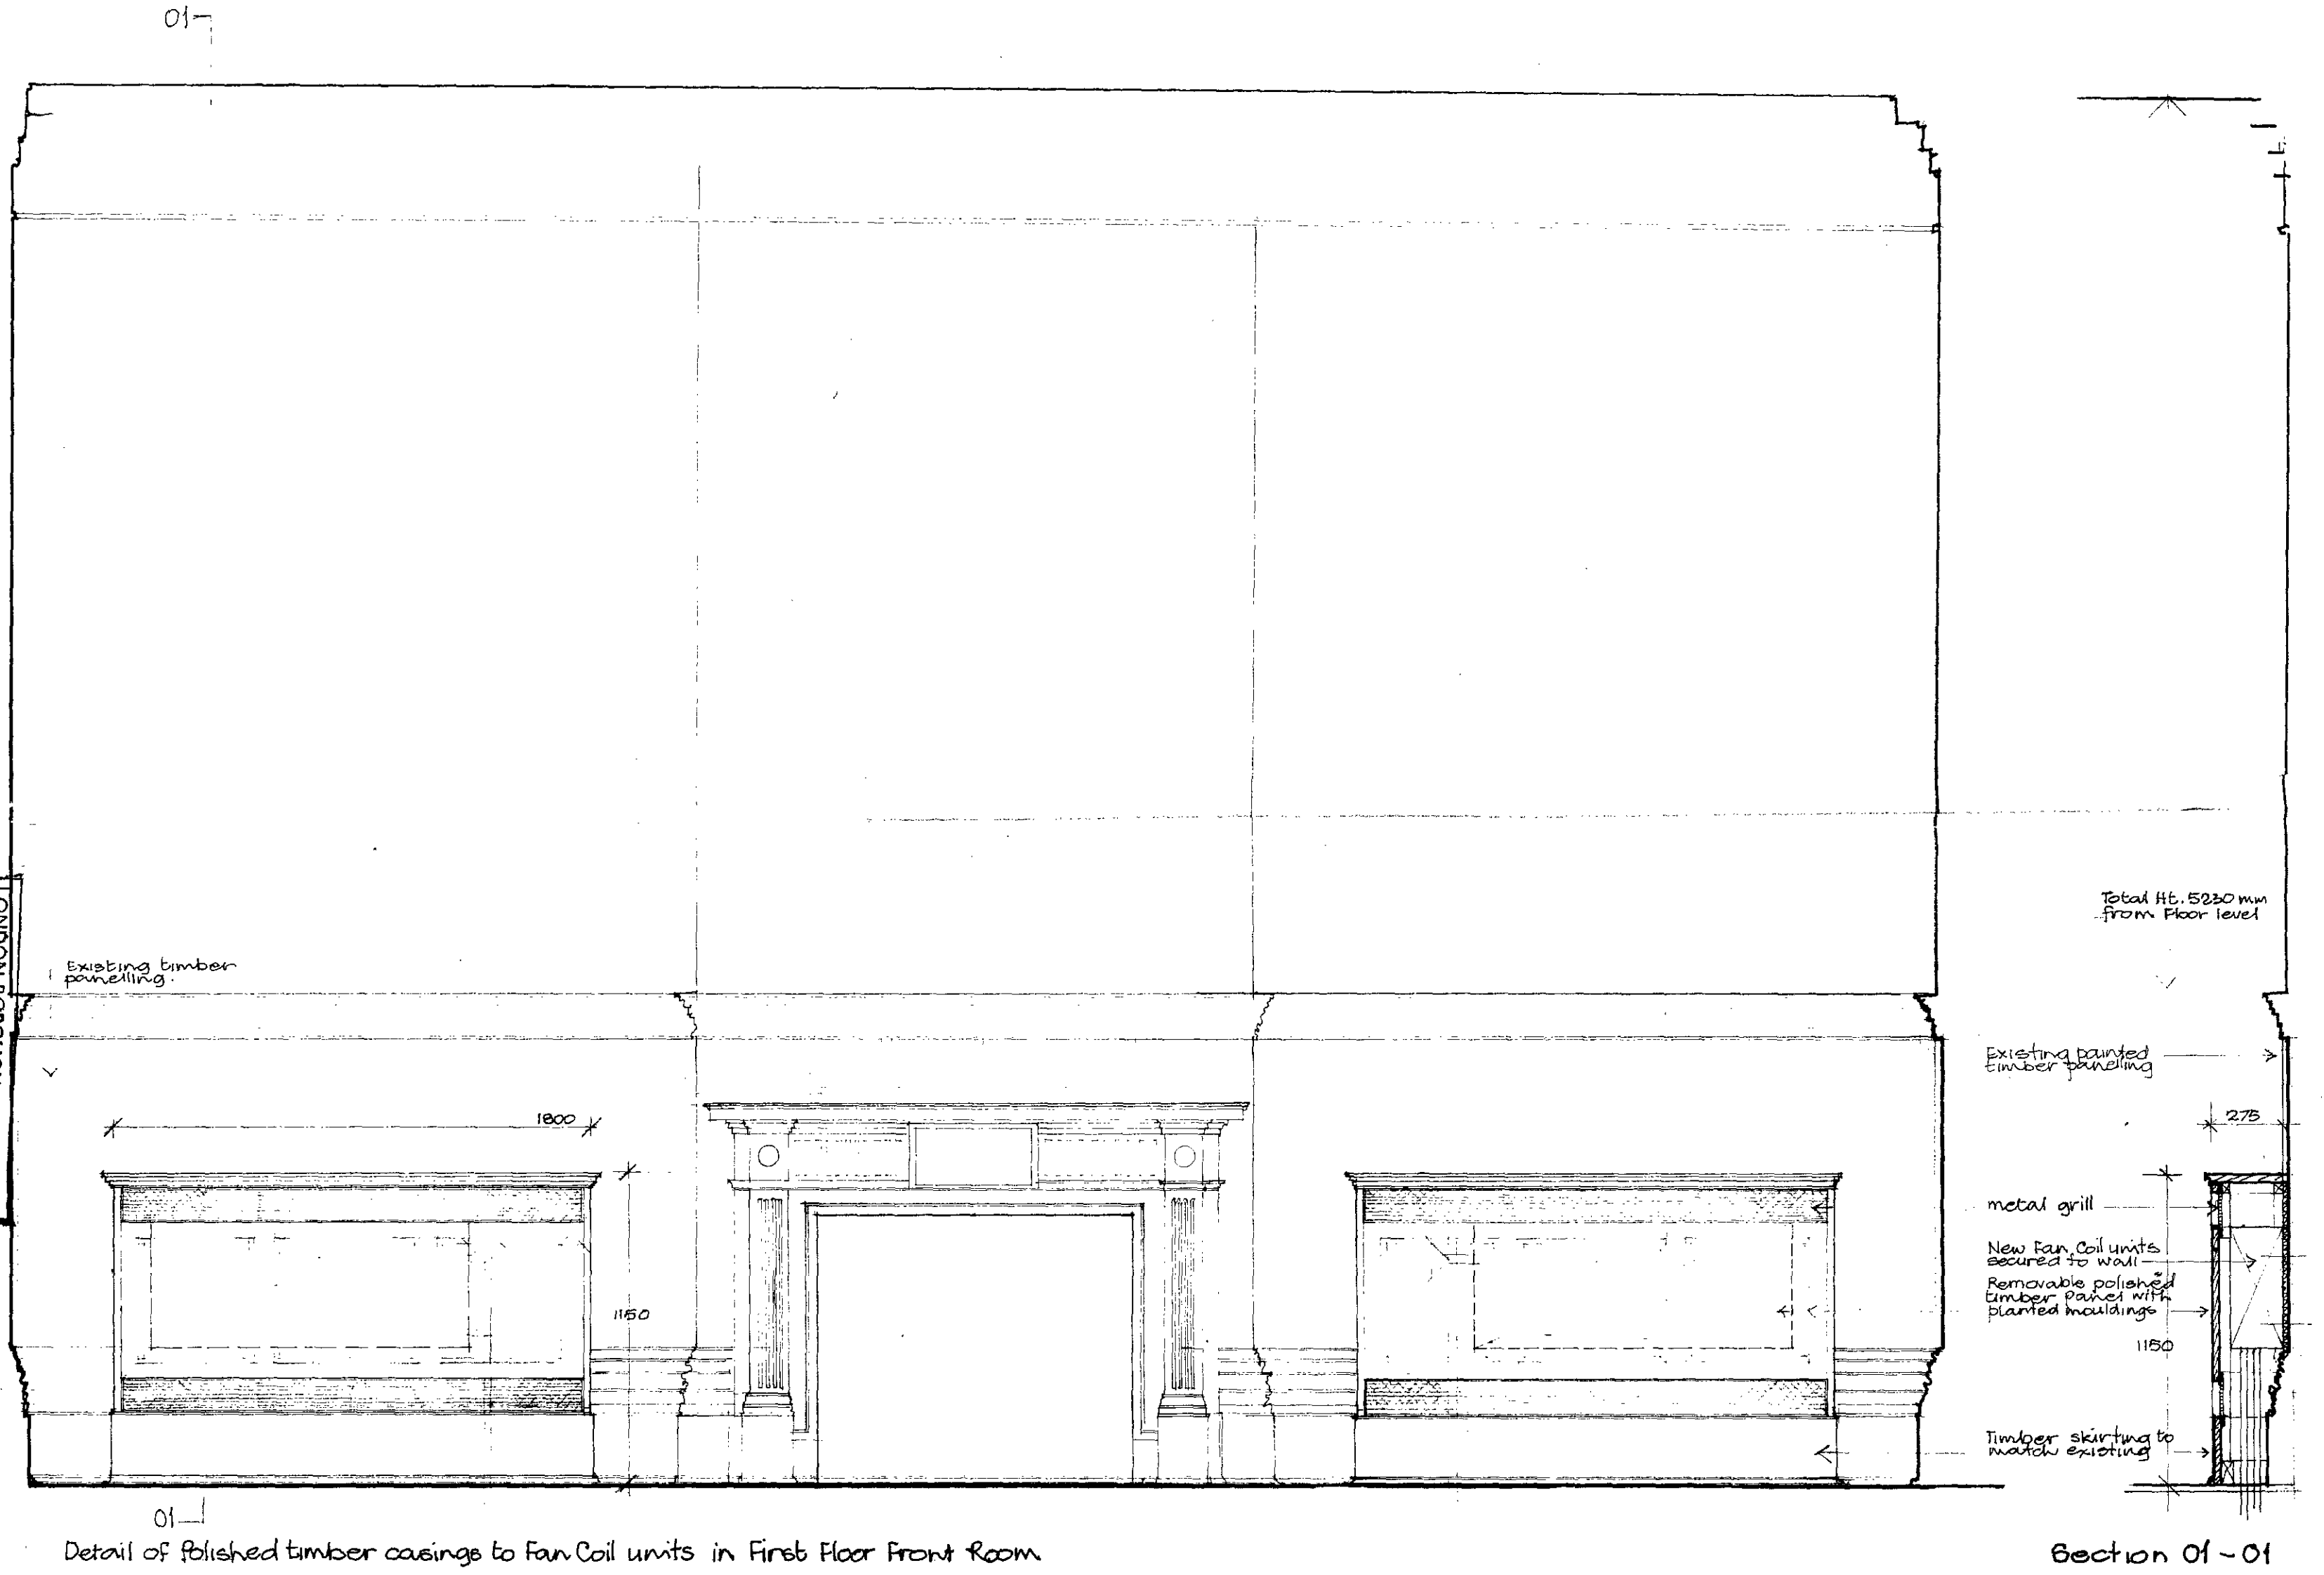


Note: Detail at opposite far end similar to above. ∴ 4 Nos Fan Coil units required

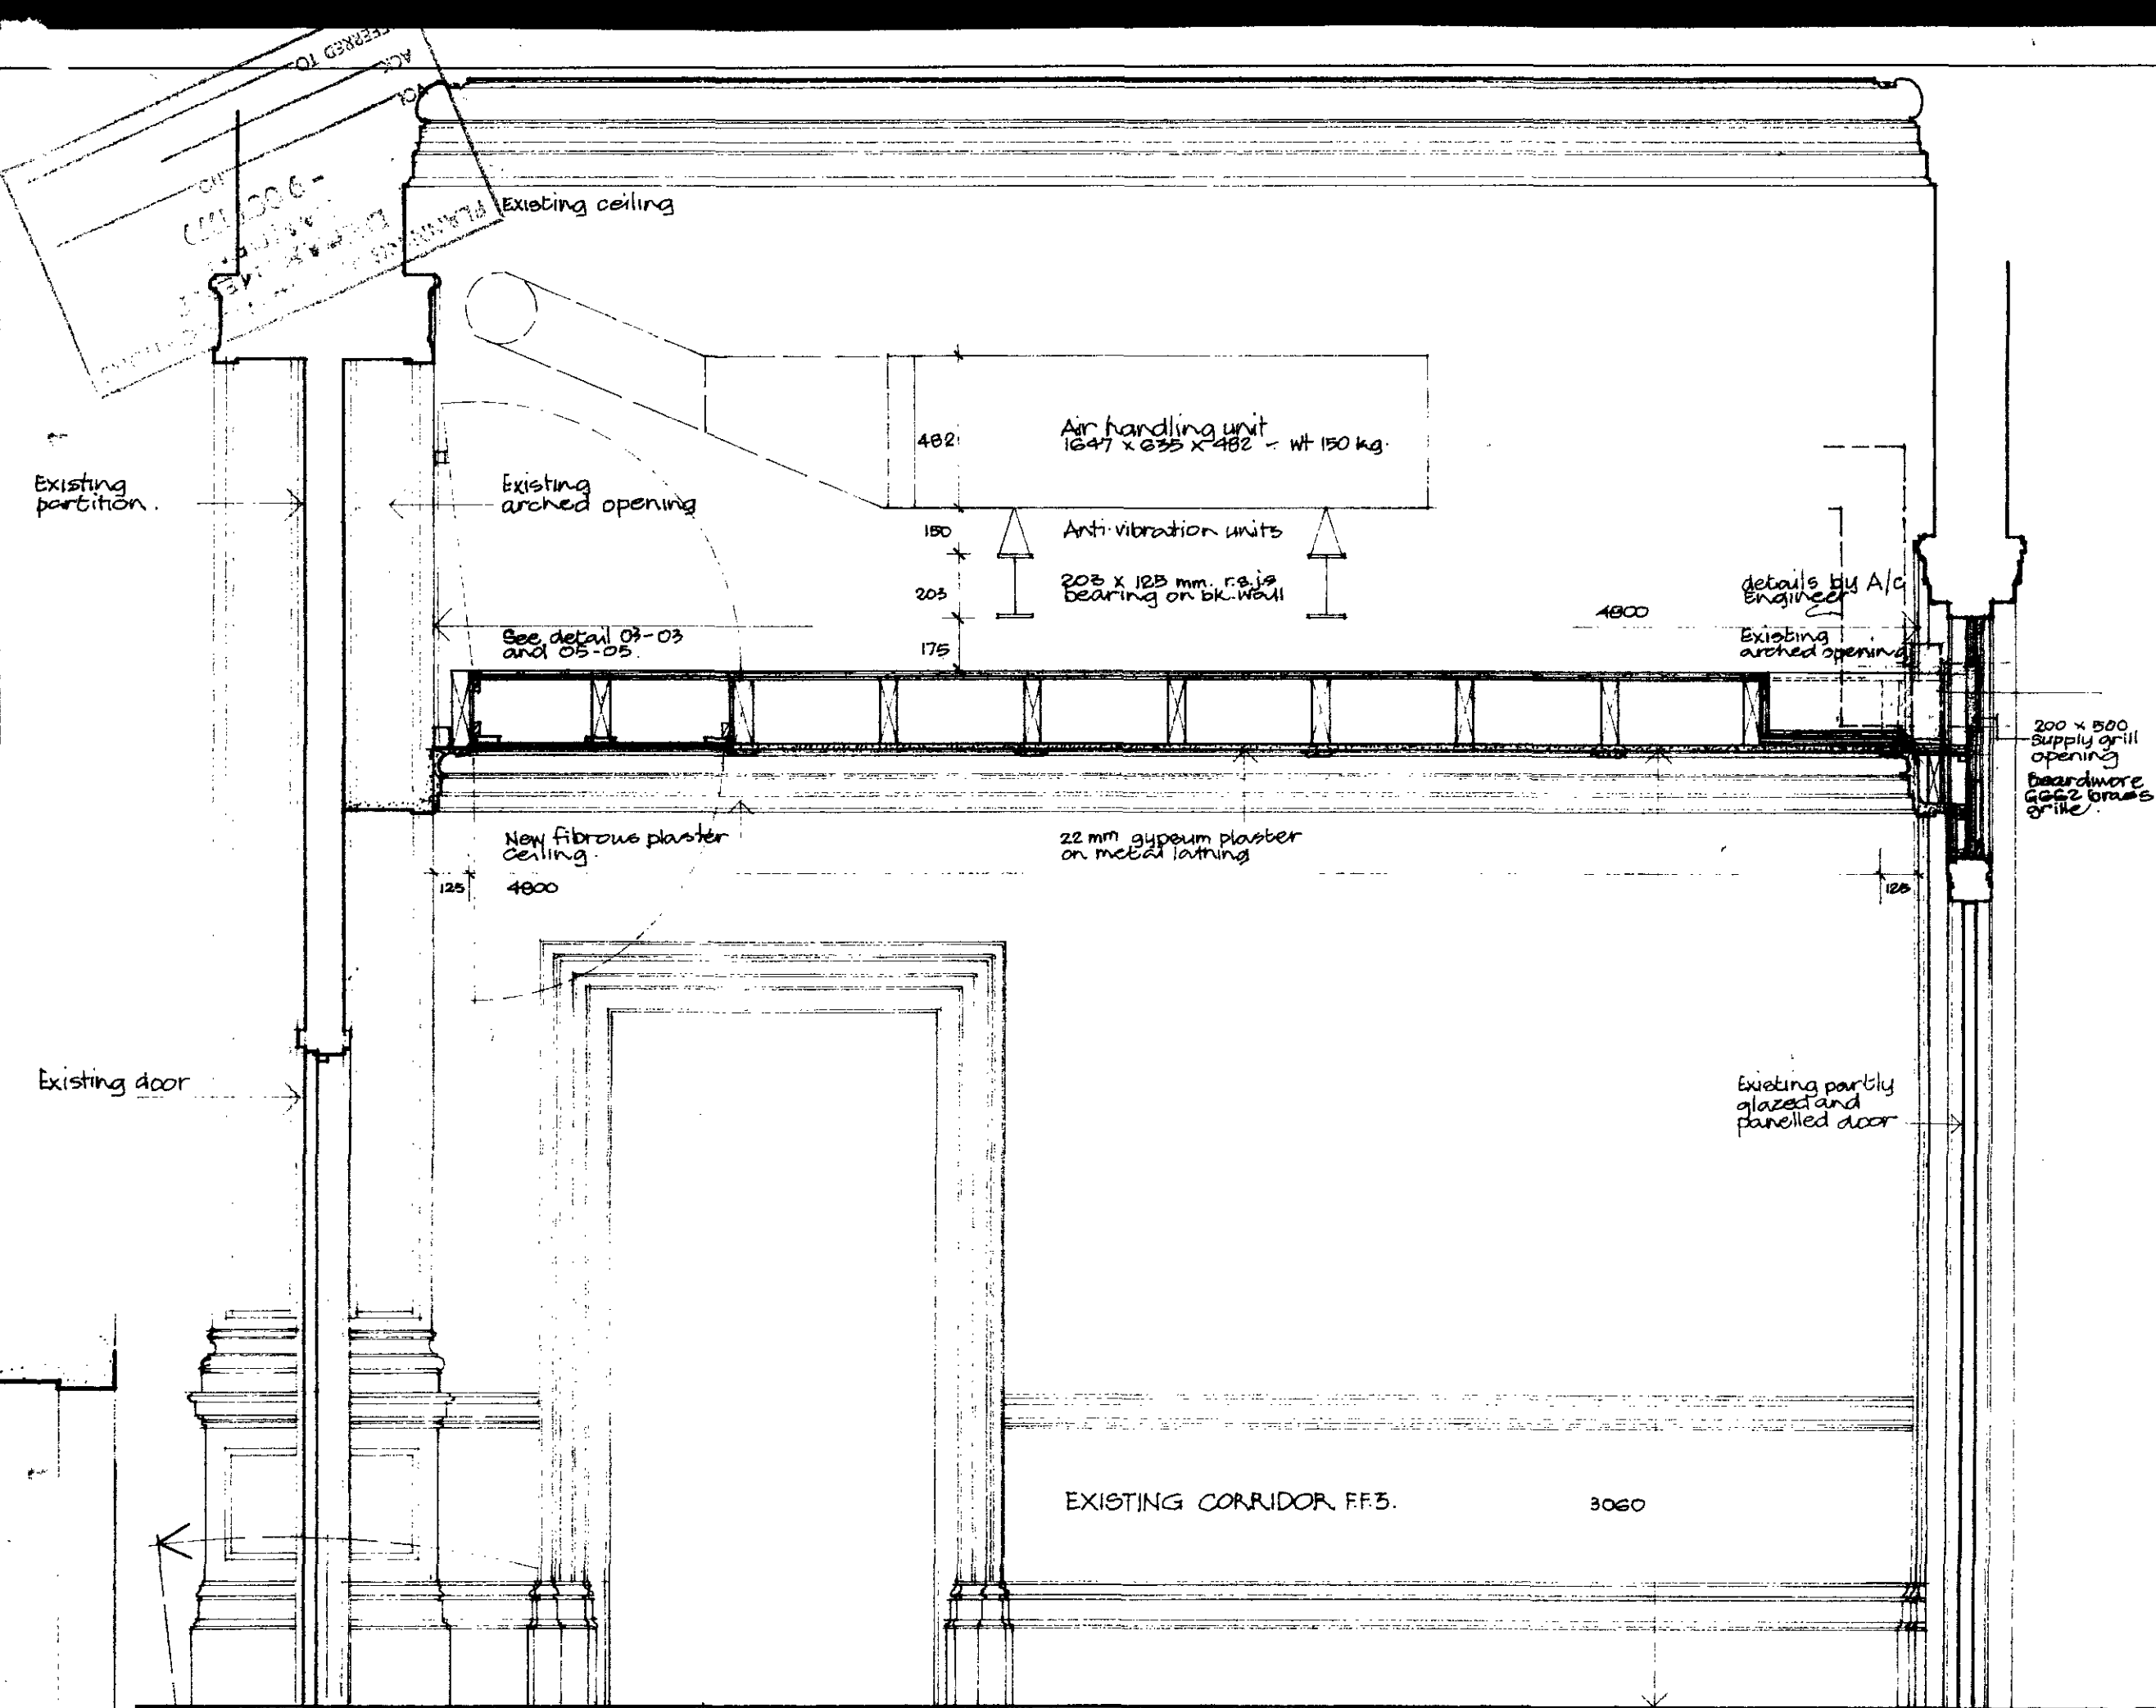

SECTION 01-01.

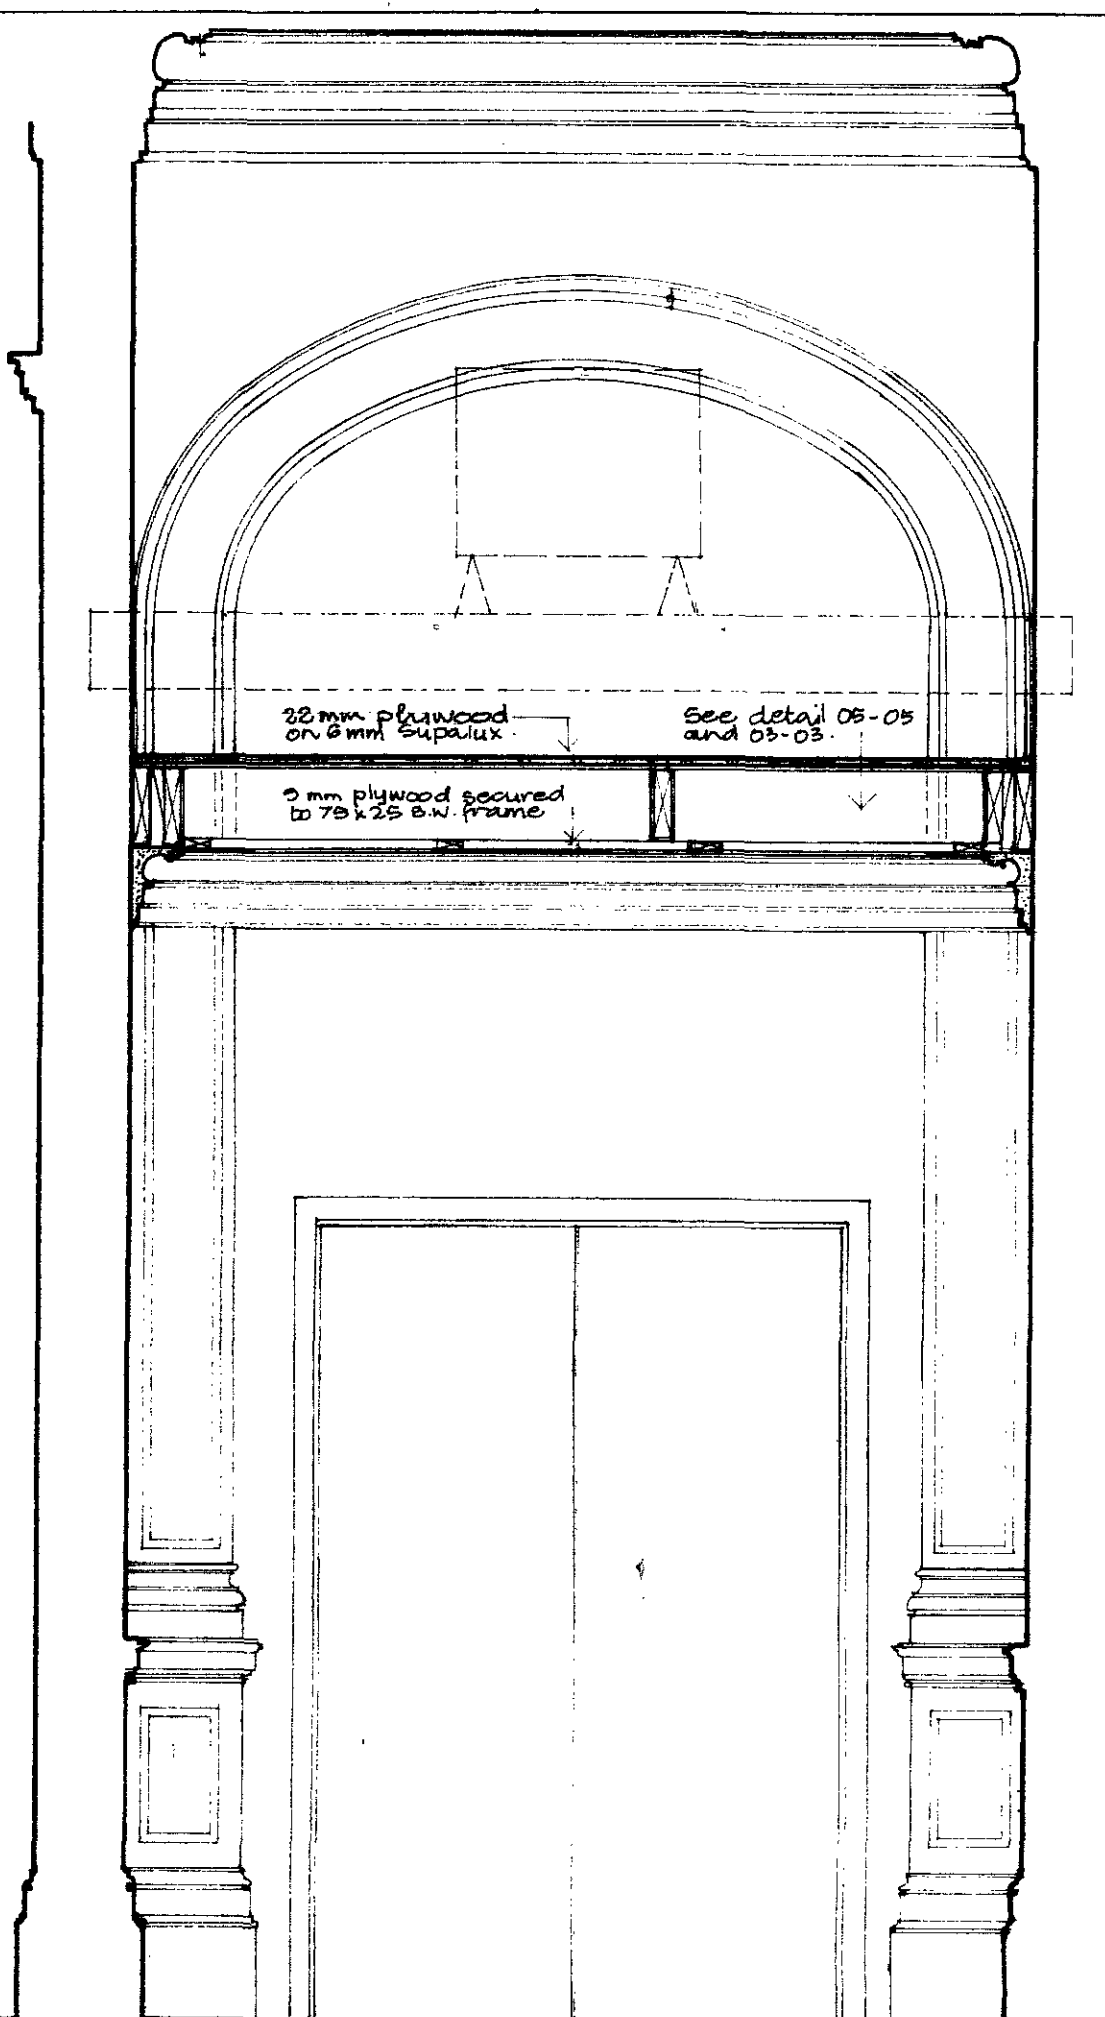


SECTION 02-02

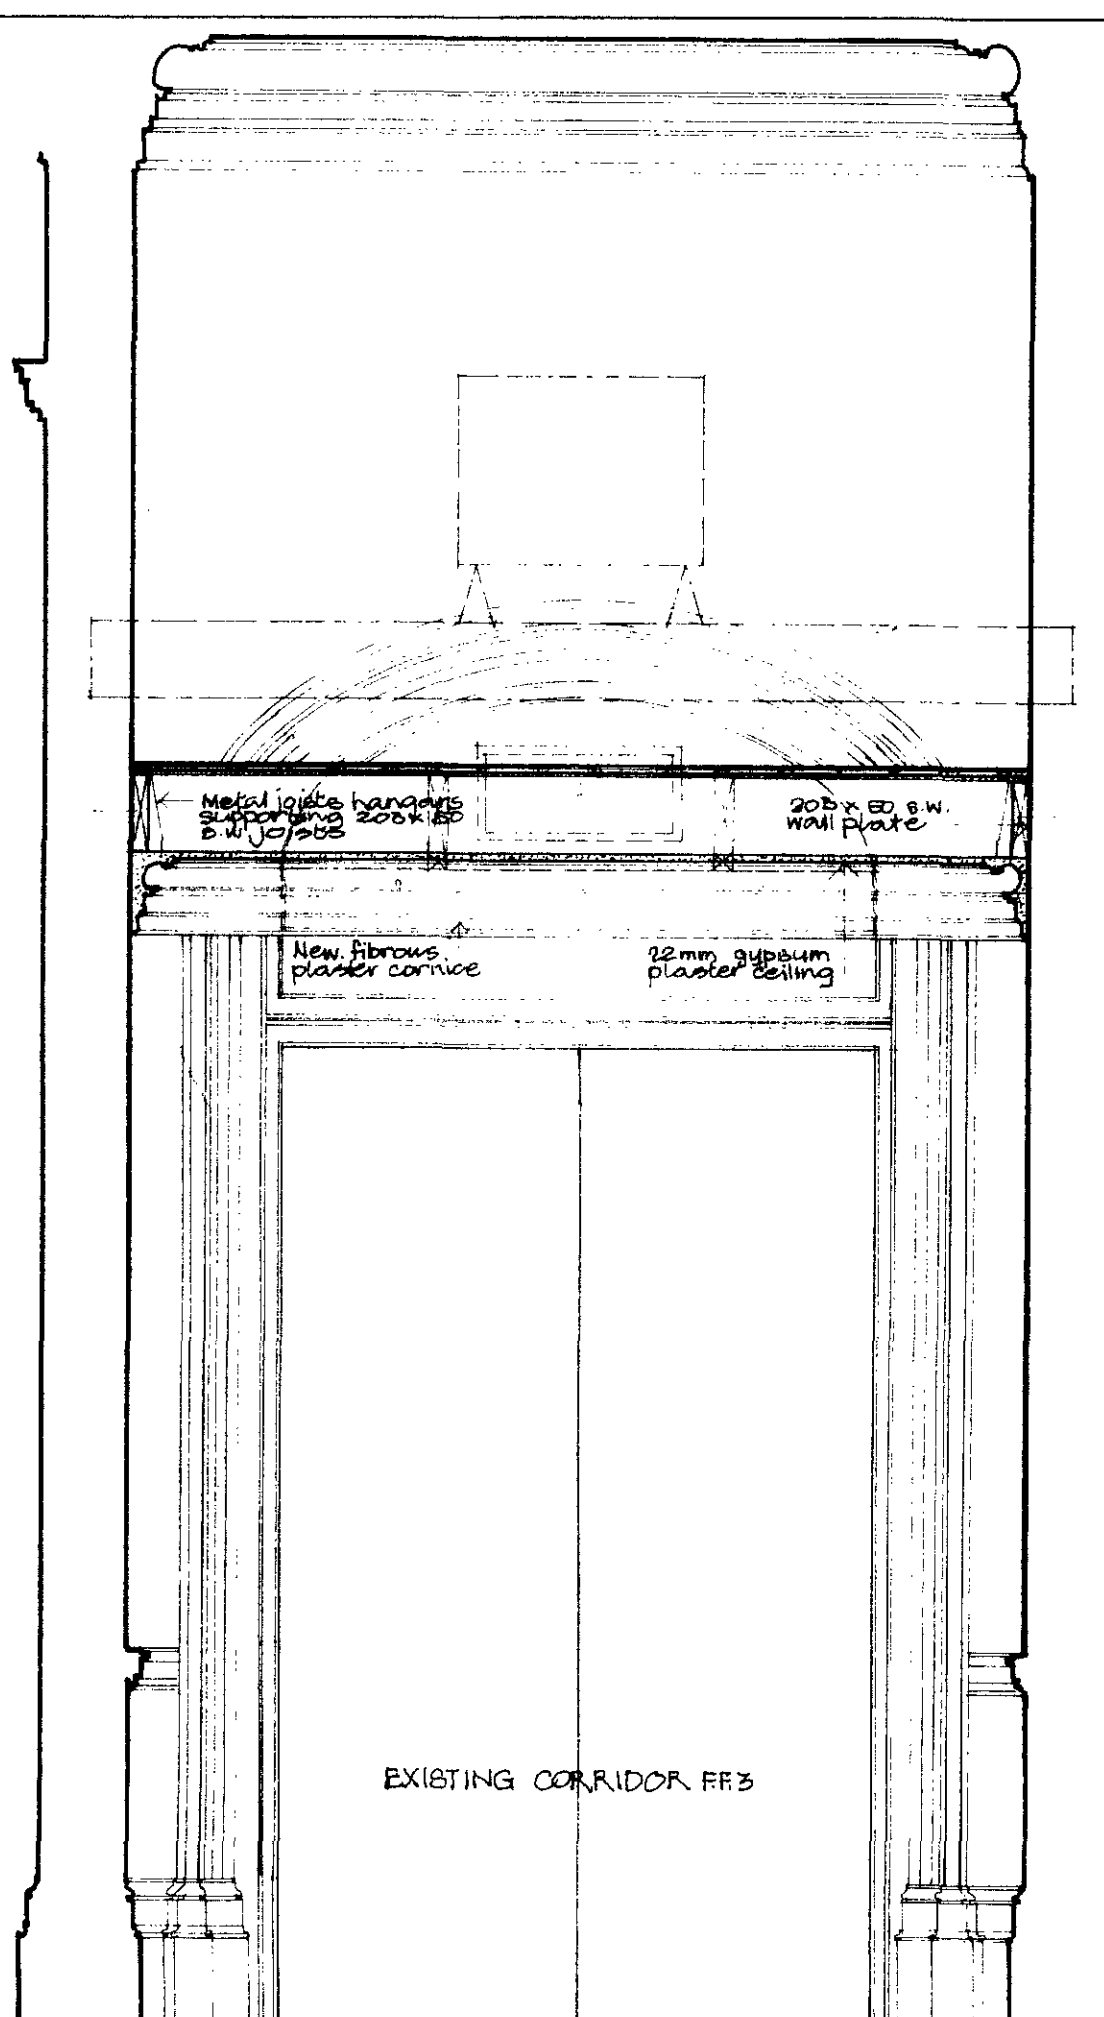

SECTION 04-04


F.S. PROFILE OF F.P. CORNICE

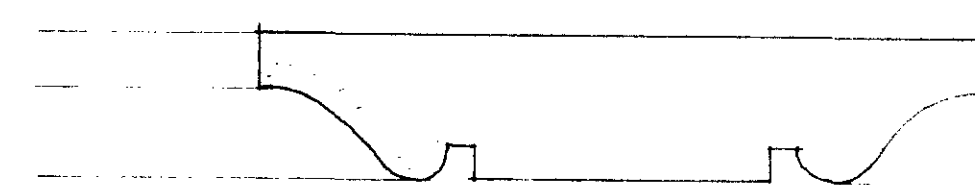


F.S. PROFILE OF F.P. COVER MOULD

NW/23/E/HB 2158/R1


LONDON BOROUGH OF CAMDEN
TOWN AND COUNTRY PLANNING ACTS
25 APR 1979
PLANS ~~NOT~~ APPROVED
ON BEHALF OF THE COUNCIL

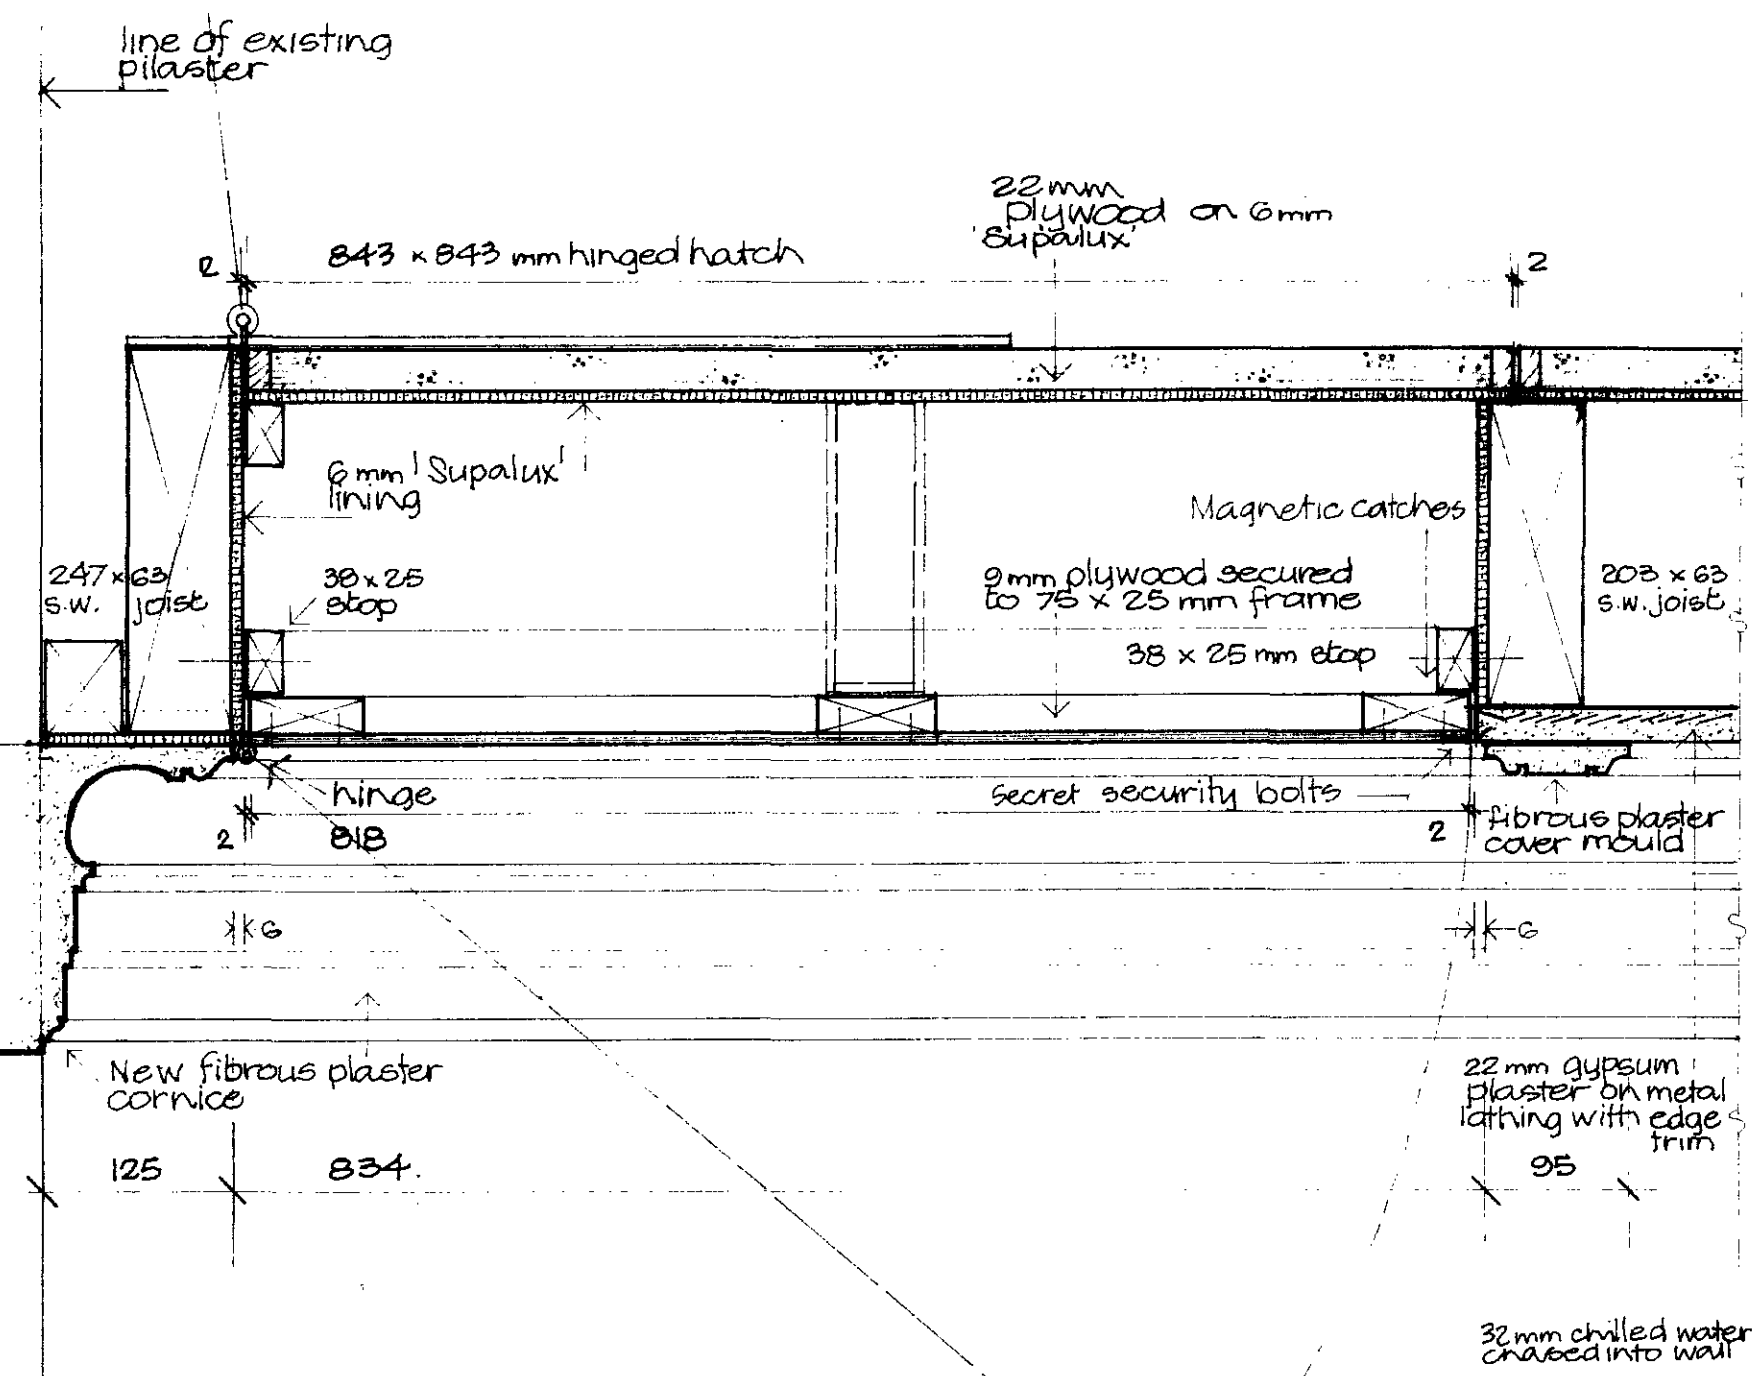


DETAIL 03-03

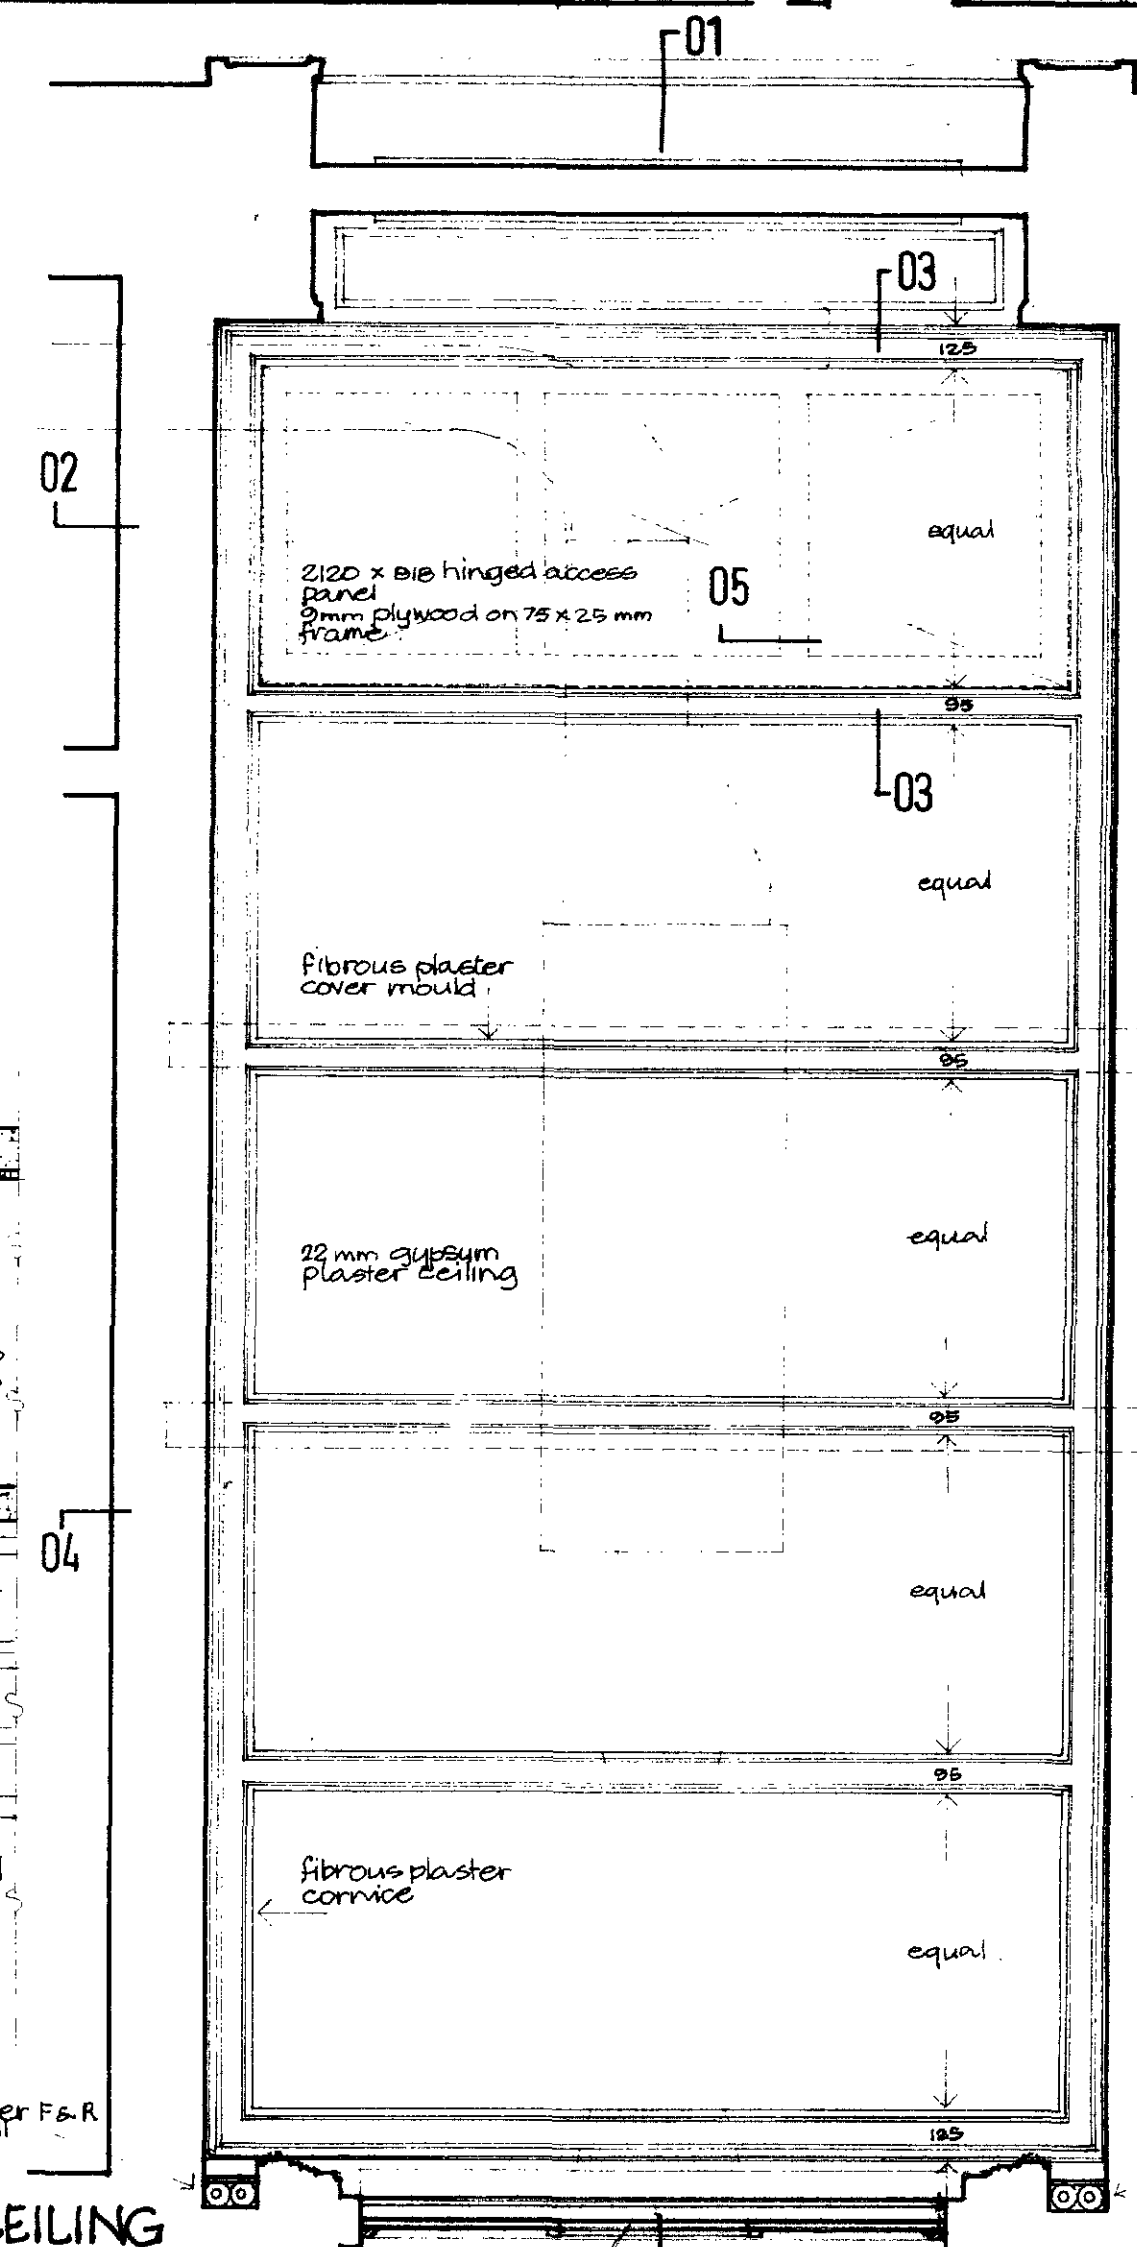

PLAN OF CEILING

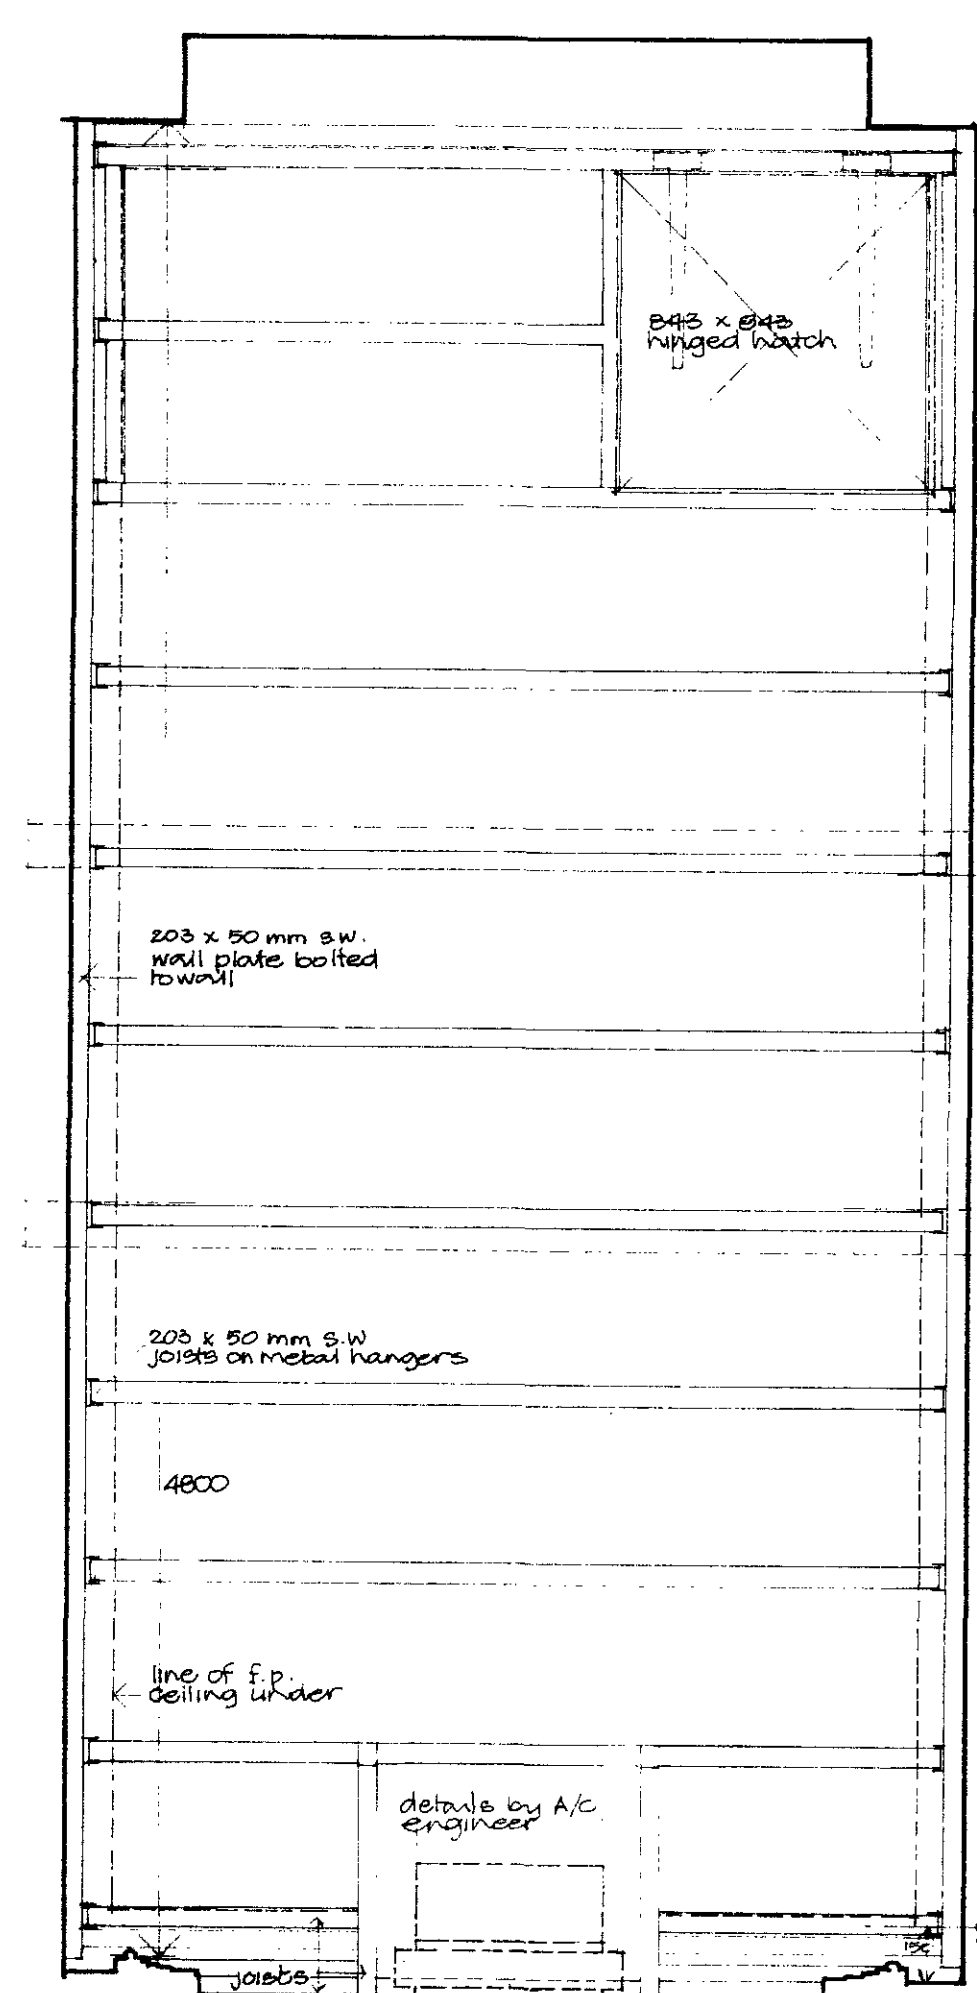

PLAN OF JOISTS

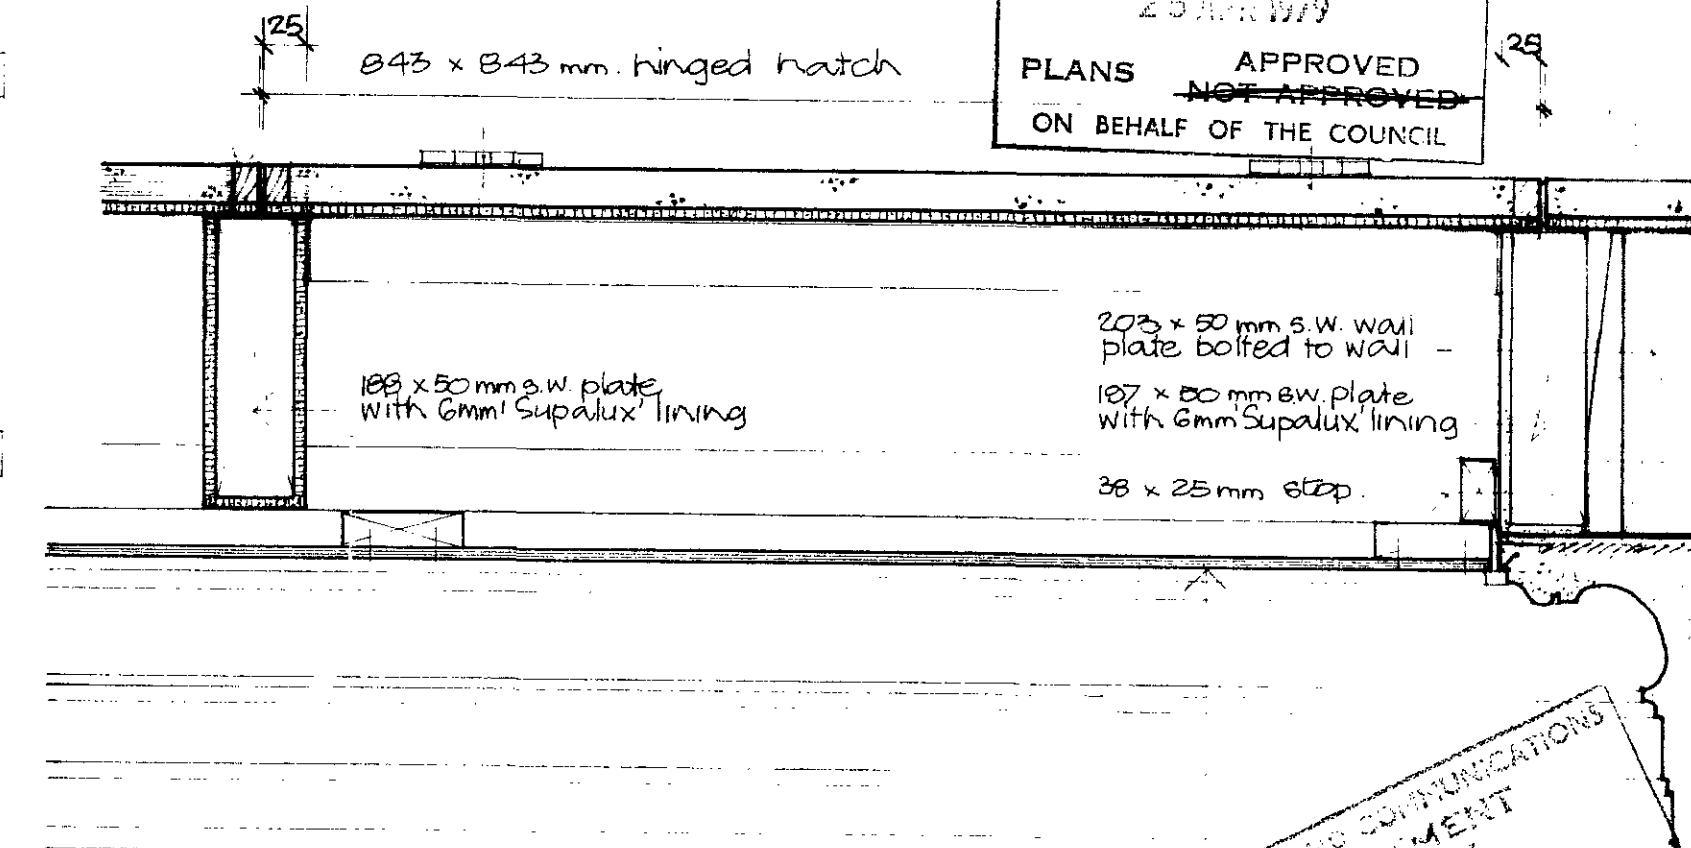


DETAIL 05-05



contract title	drawing title	scale	date
Proposed Refurbishment - 2 & 3 Bloomsbury Square	Detail of proposed suspended ceiling in corridor 1st Fl. lev.	1:20	6.1.5
T P Bennett & Son Chartered Architects 262 High Holborn WC1V 7DU Telephone 01 405 9277	contract	drawing number	revision
	5296	47	

Rev C - Platform & gen details revised and redrawn 4.7.79 AAS
Rev B - Ceiling platform detail amended & gen rev 16.3.79 AAS
Rev A -

SECTION 01-01

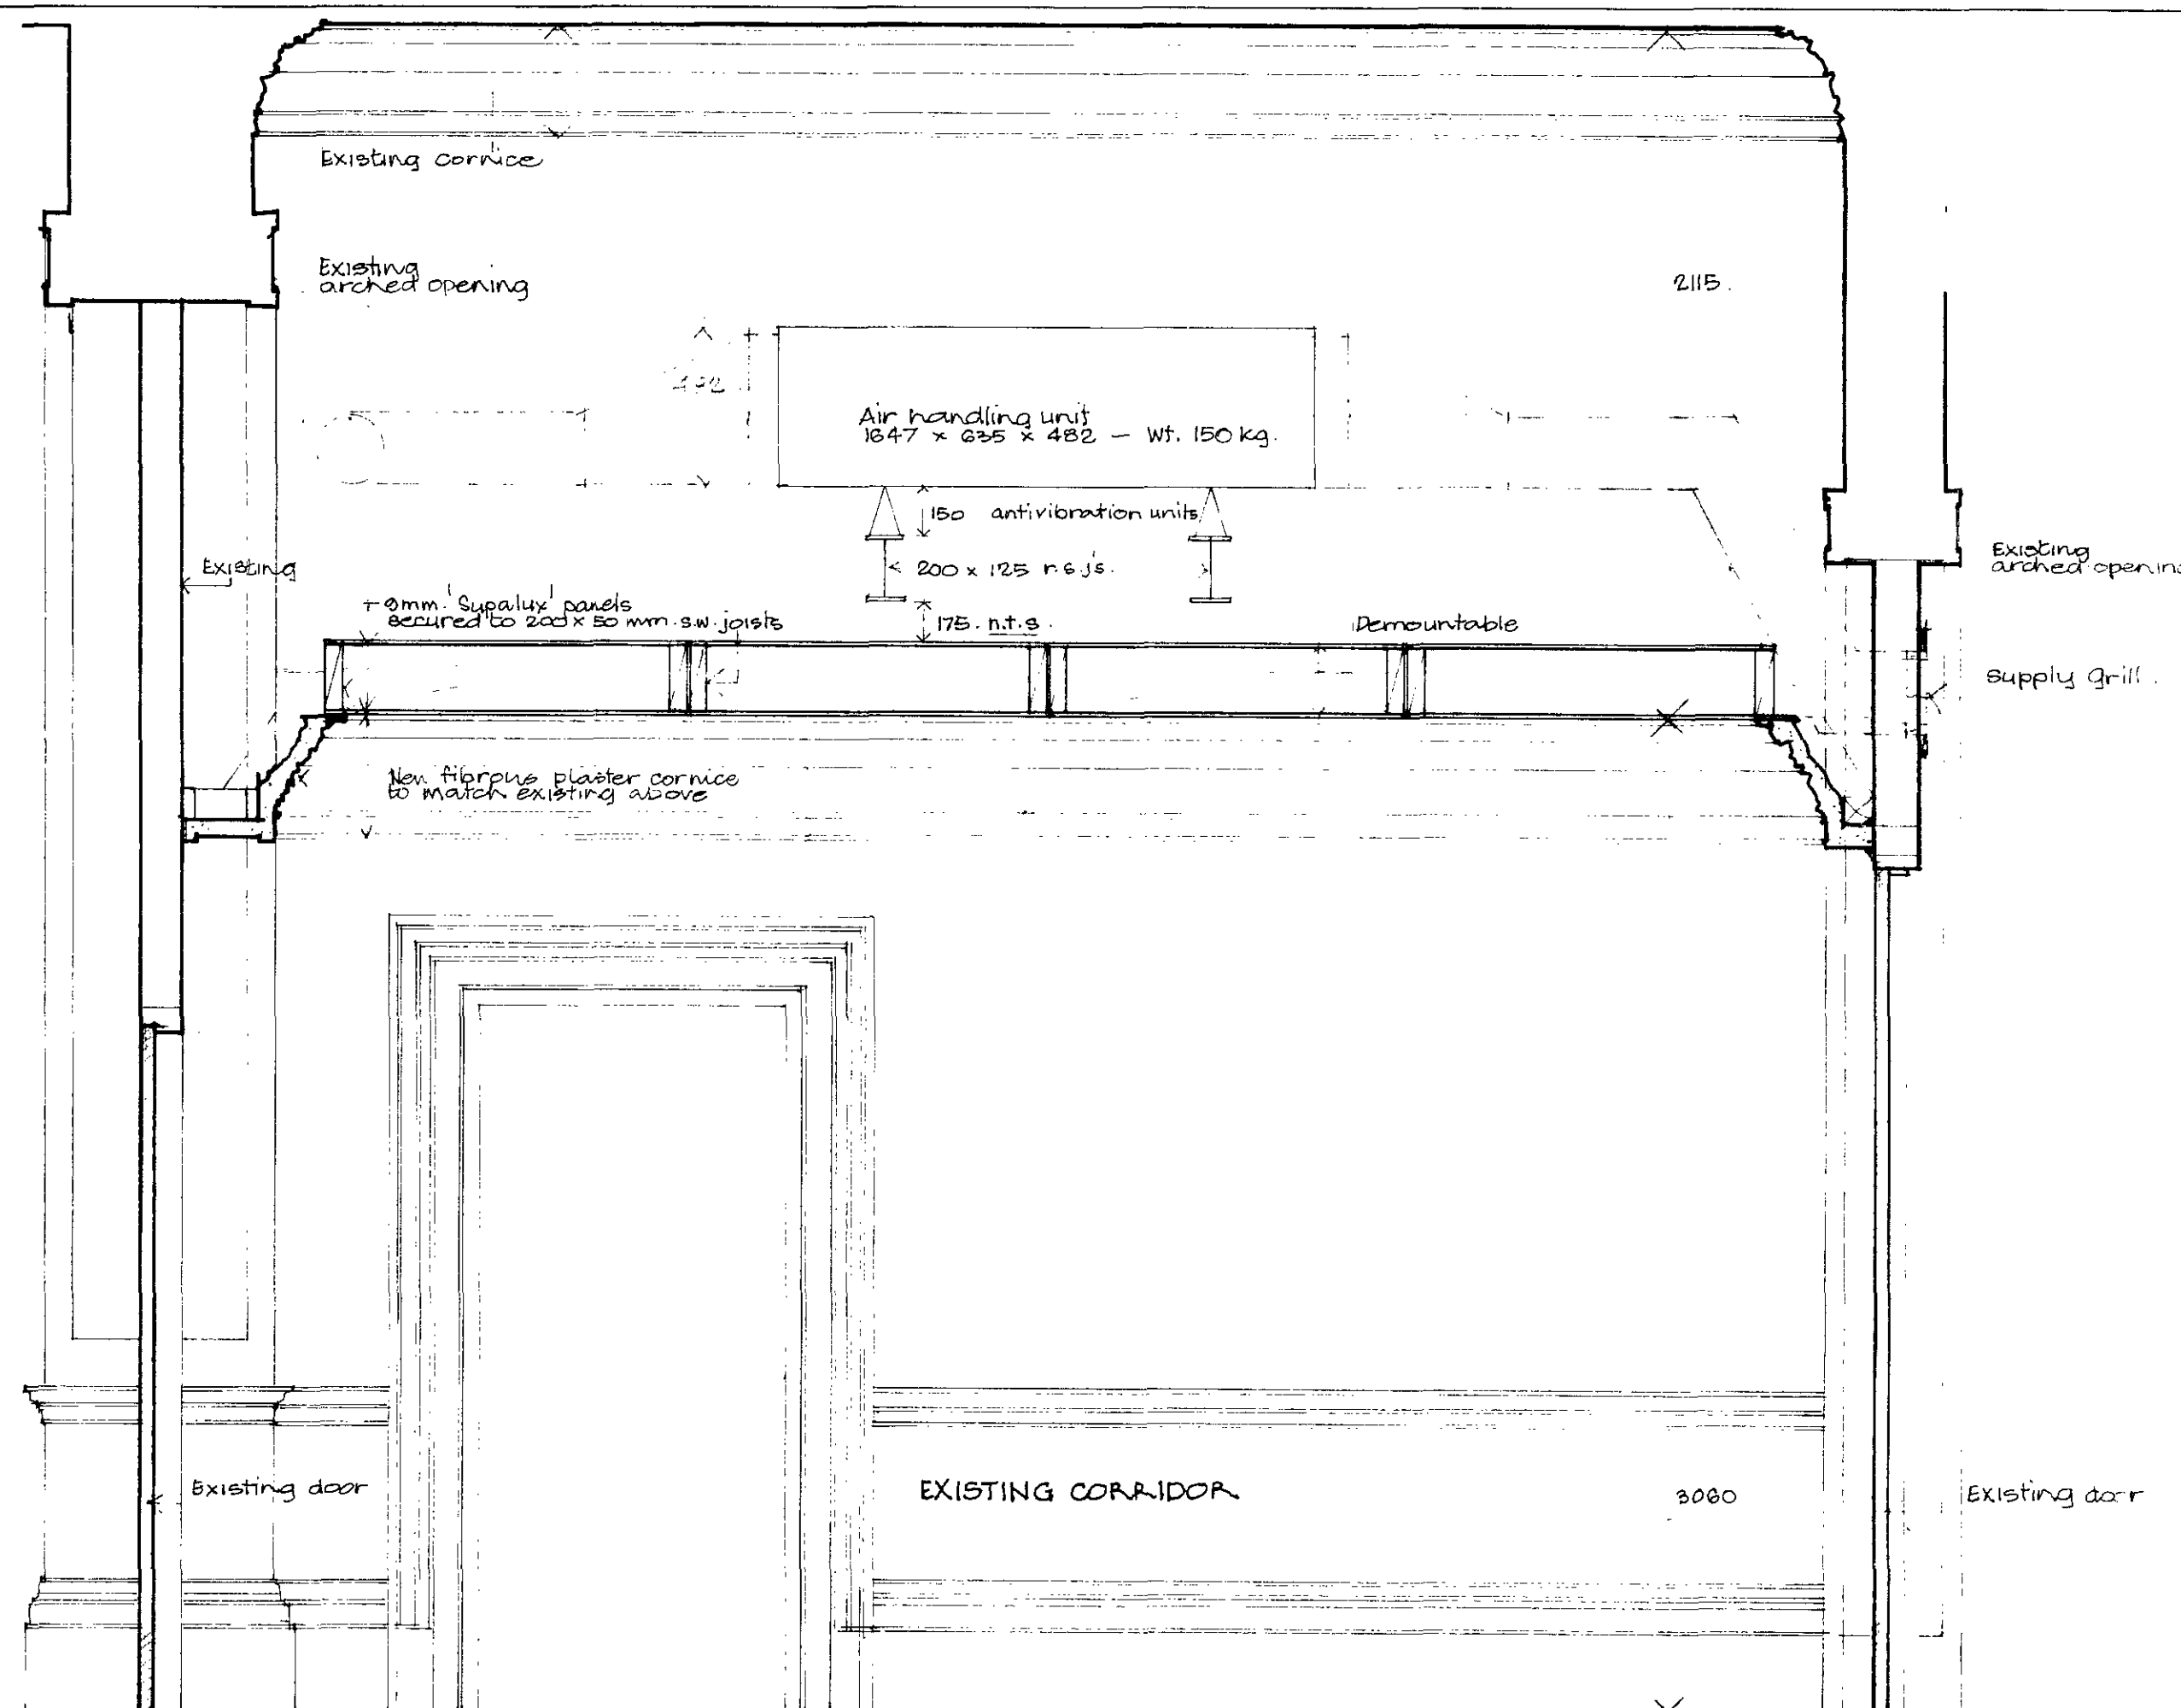

SECTION 02-02

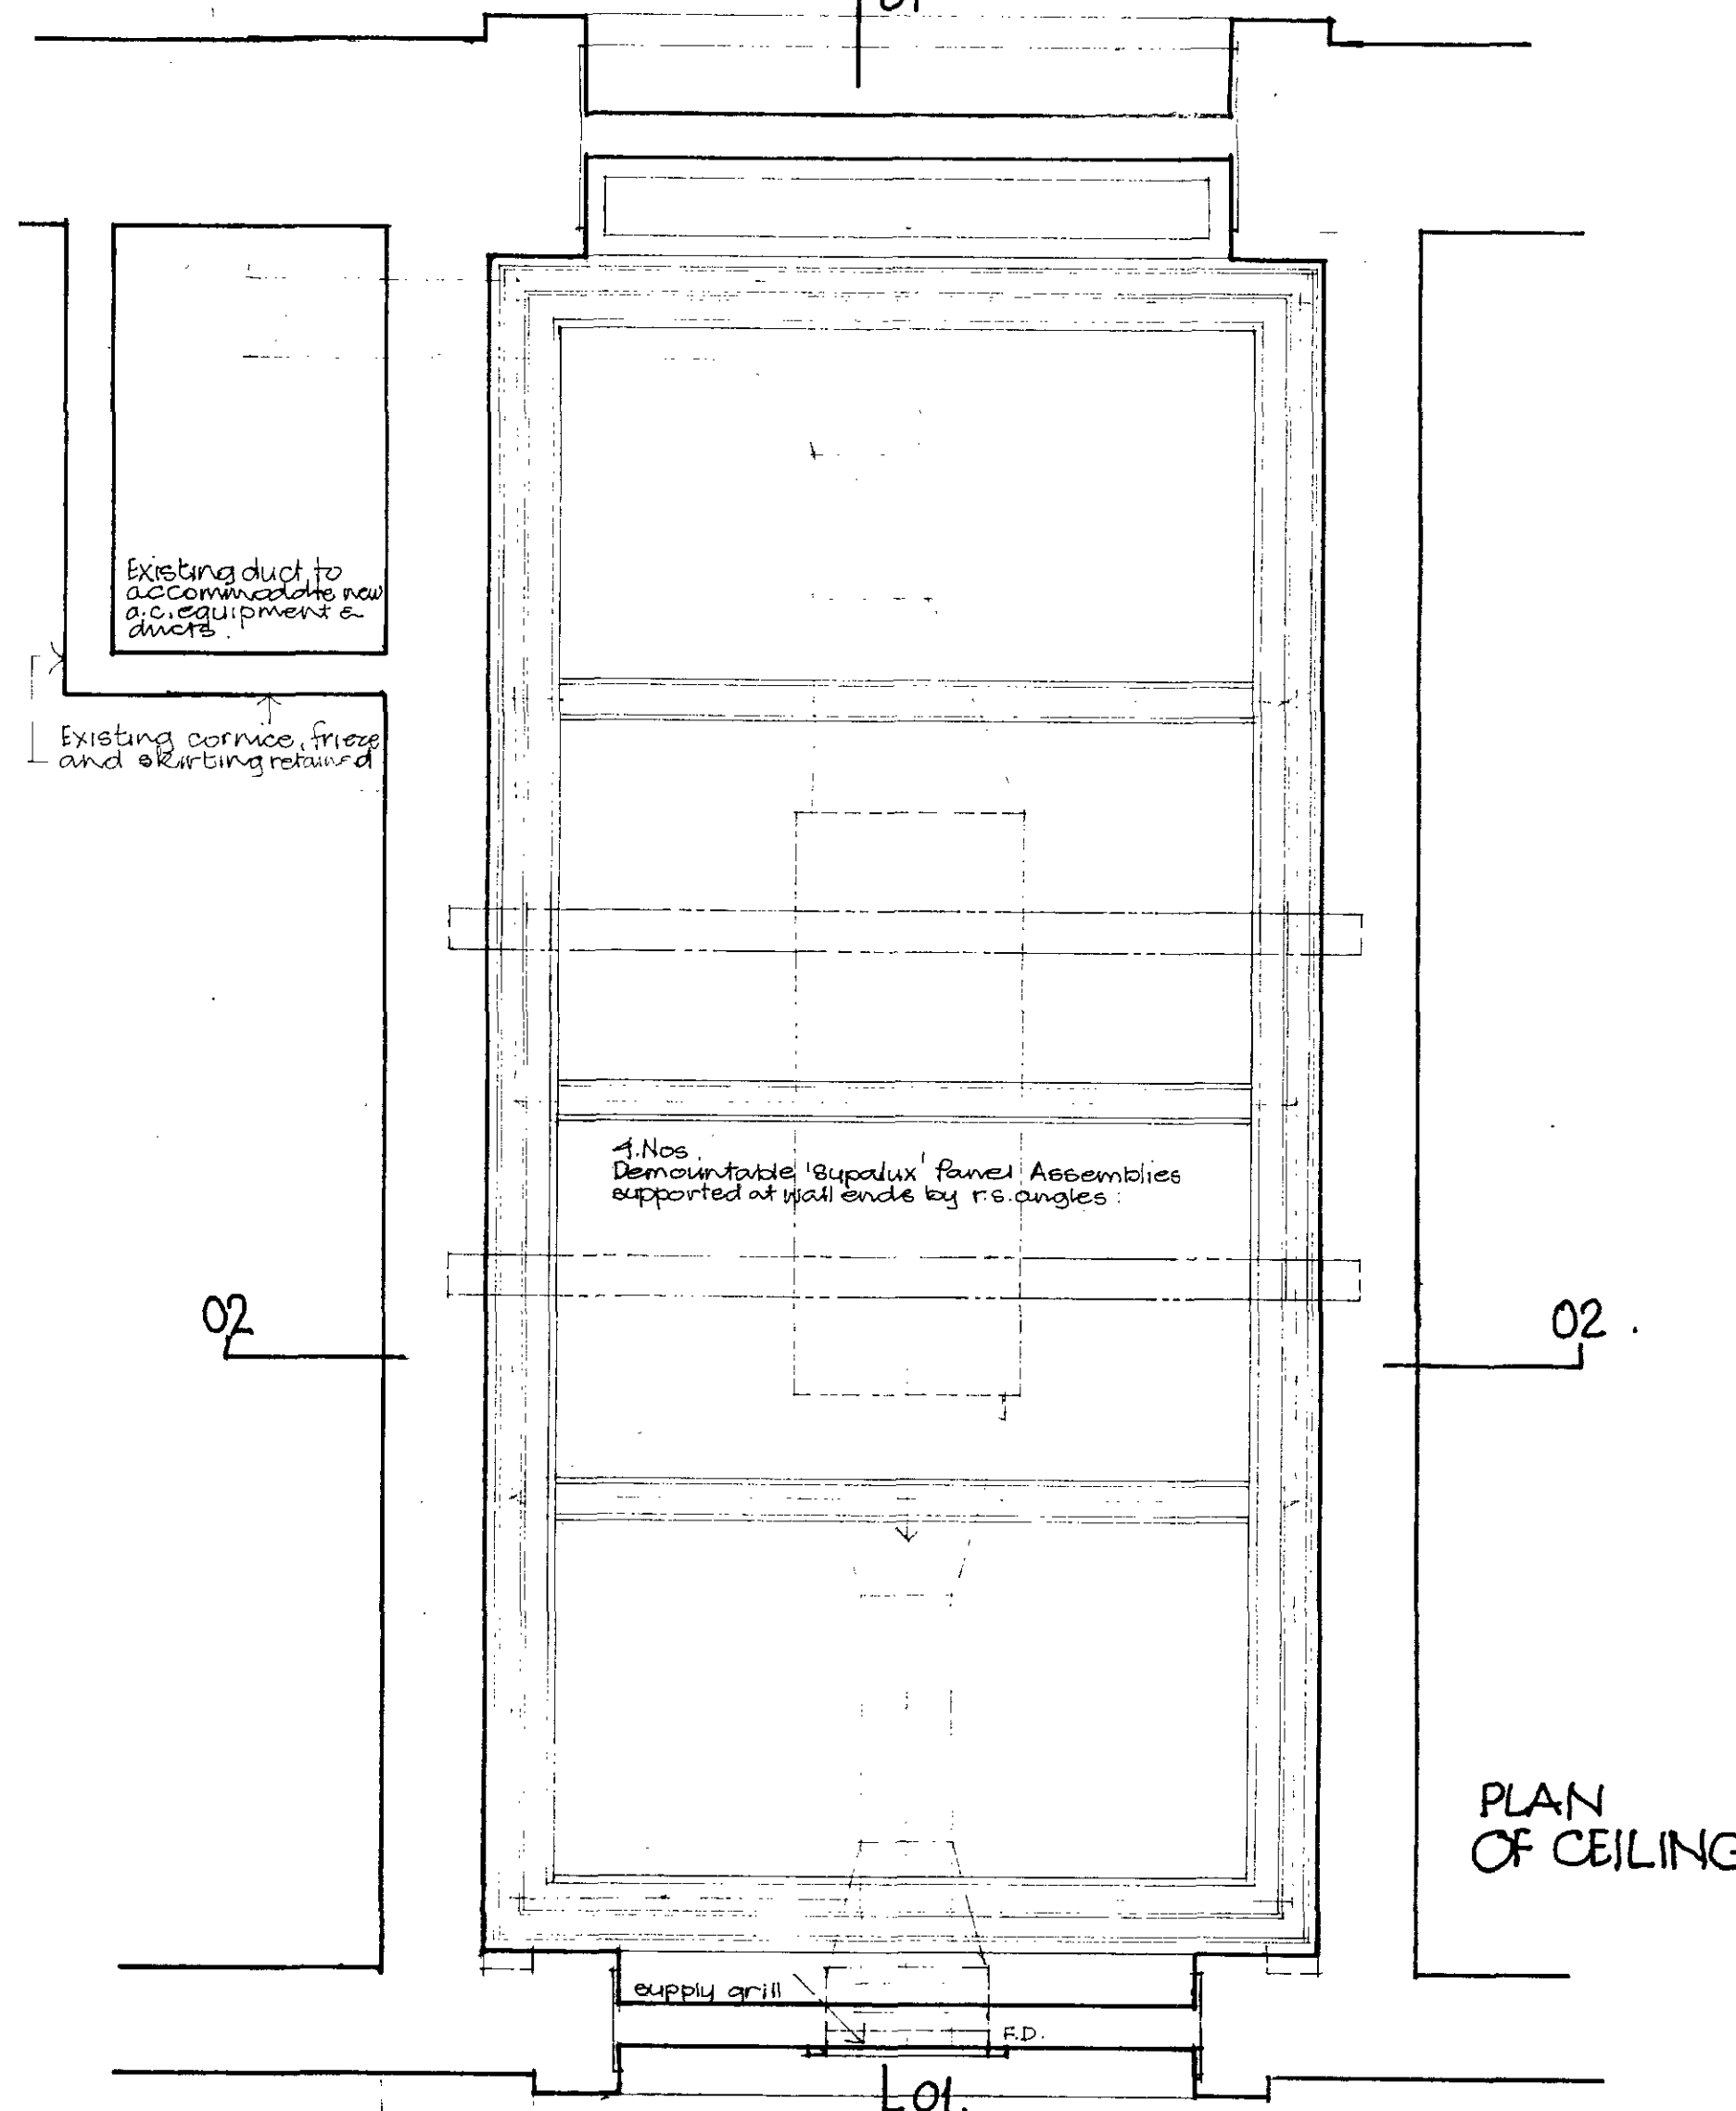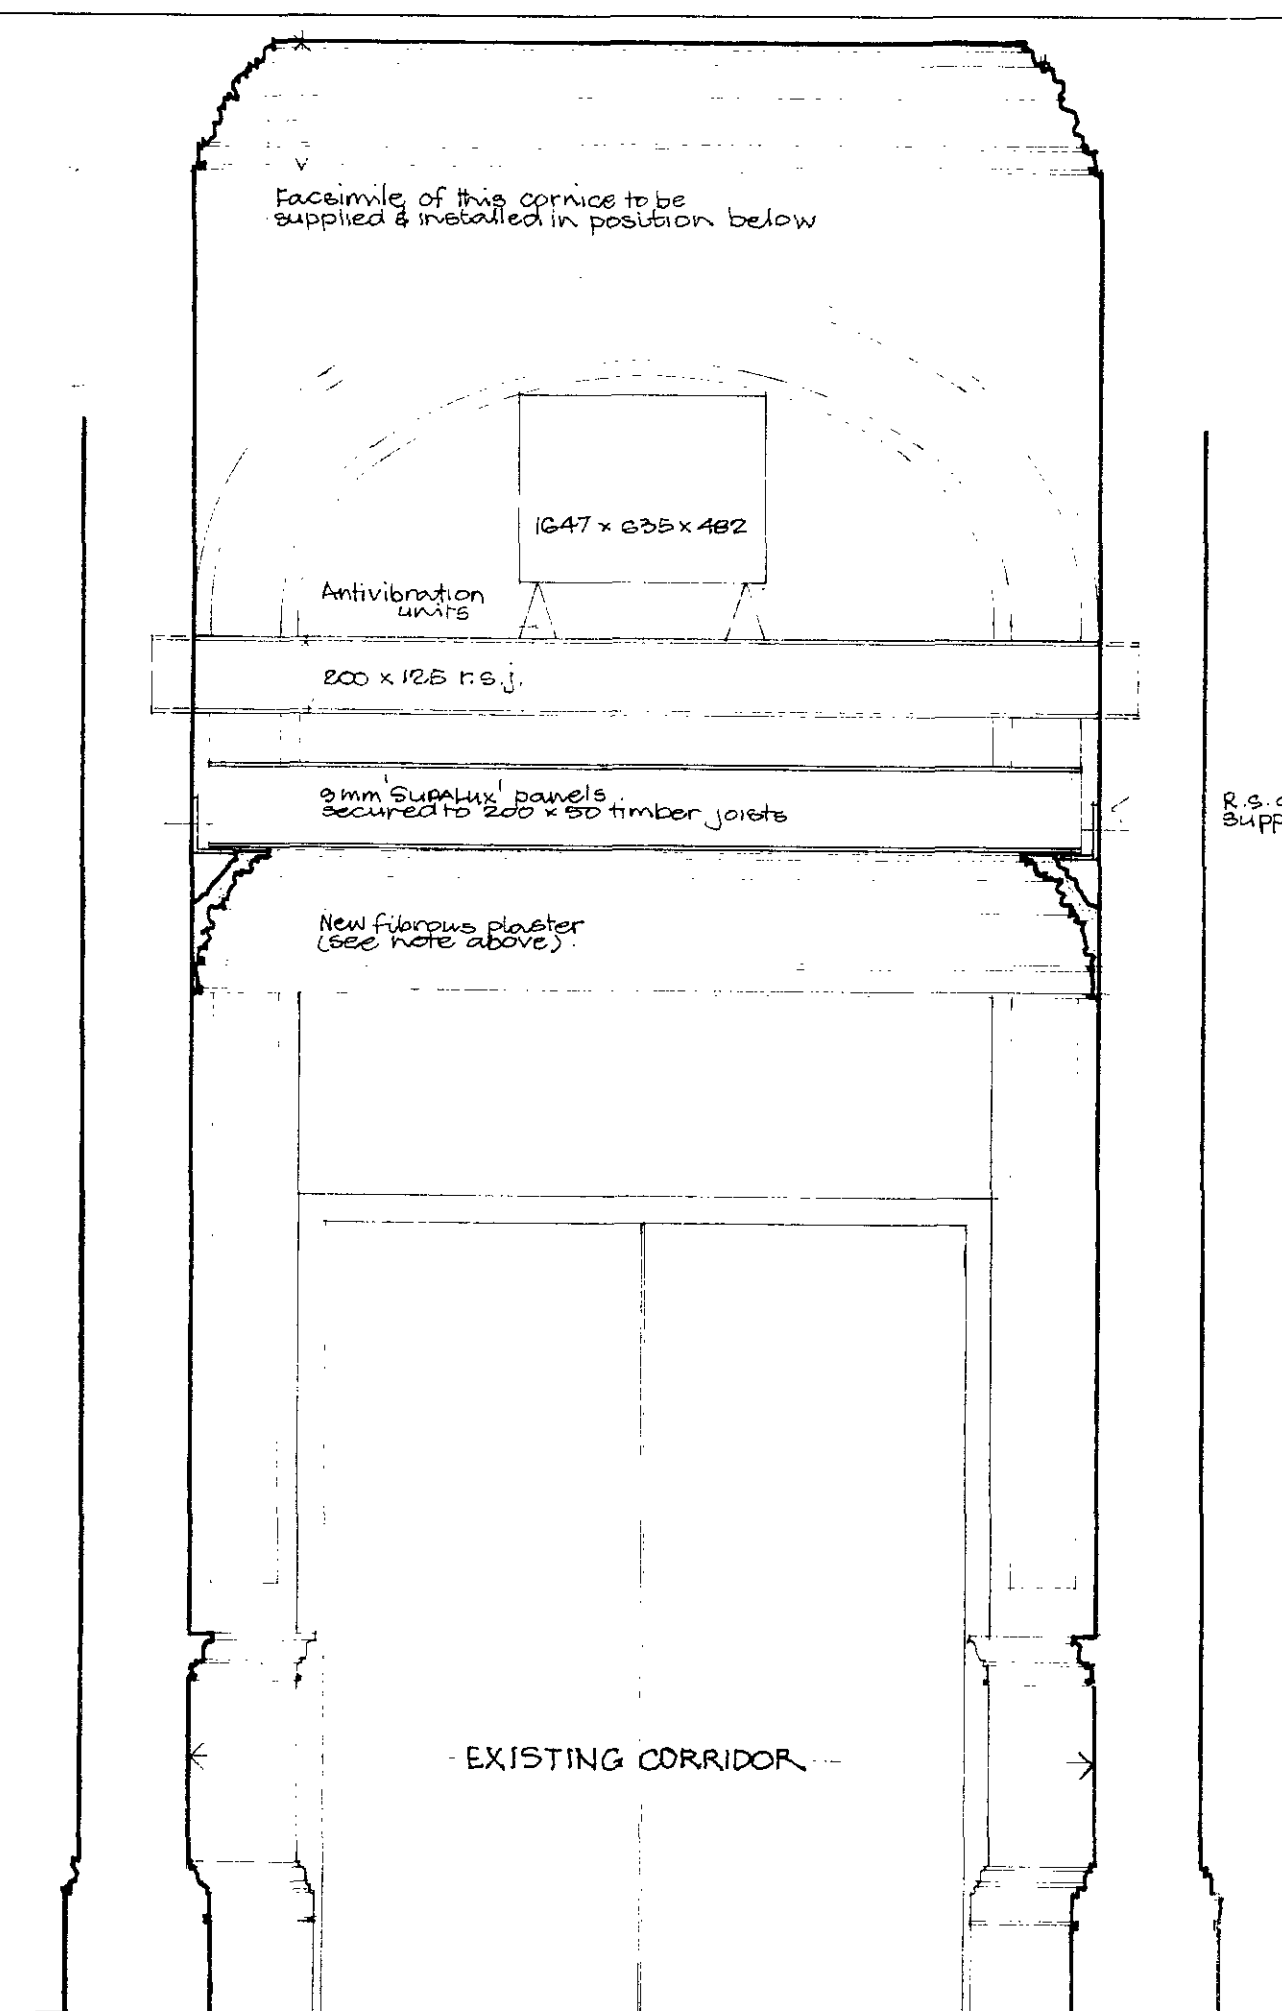

LONDON BOROUGH OF CAMDEN
TOWN AND COUNTRY PLANNING ACTS
24 APR 1979
PLANS ~~NOT APPROVED~~ APPROVED
ON BEHALF OF THE COUNCIL

114/23/E/HB
2158

contract title	drawing title	scale
REFURBISHMENT - 2 & 3 BLOOMSBURY SQ.	Proposed detail of suspended ceiling in corridor. 1st Fl. lev.	1:20
T P Bennett & Son Chartered Architects 262 High Holborn WC1V 7DU Telephone 01 405 9277	contract drawing number	revision
	5296	47