


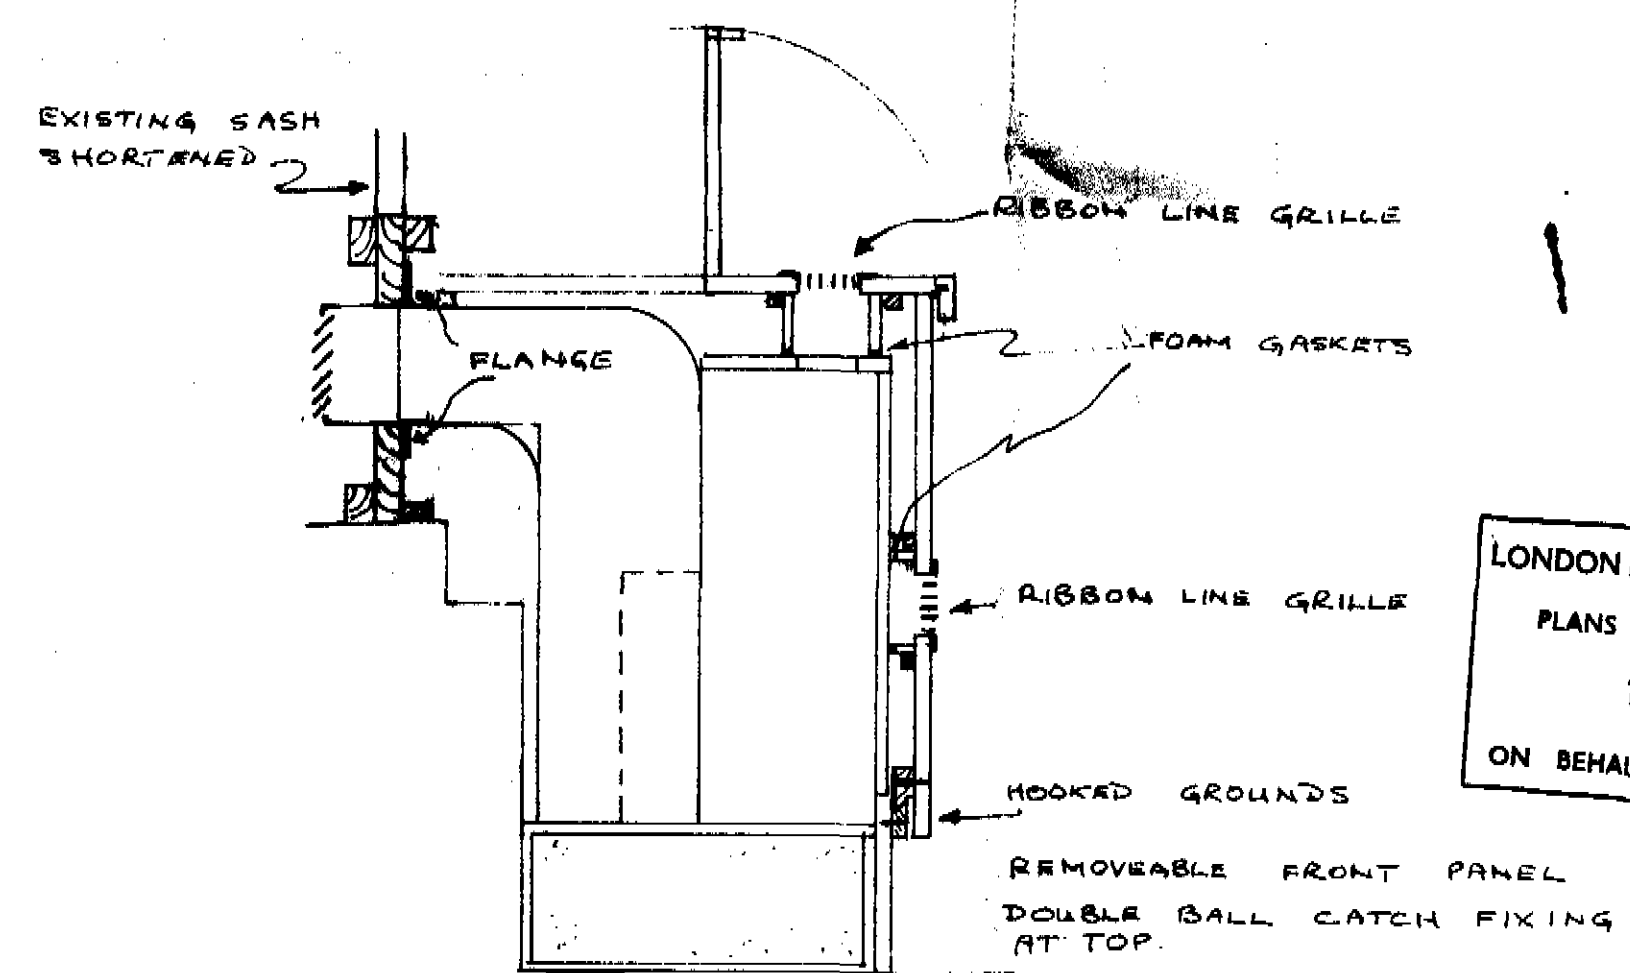

LONDON BOROUGH OF CAMDEN
 PLANS ~~APPROVED~~
 DISAPPROVED
 11 MAR 1975
 ON BEHALF OF THE COUNCIL

SECTION THROUGH UNIT CASING.


SCALE 1" = 1' 0"

DRAWING No 74-15


43 GE RUSSELL SE.
 1ST FLOOR ROOM 1.1.

Roger Mars

CTD/MU/28/1/20126

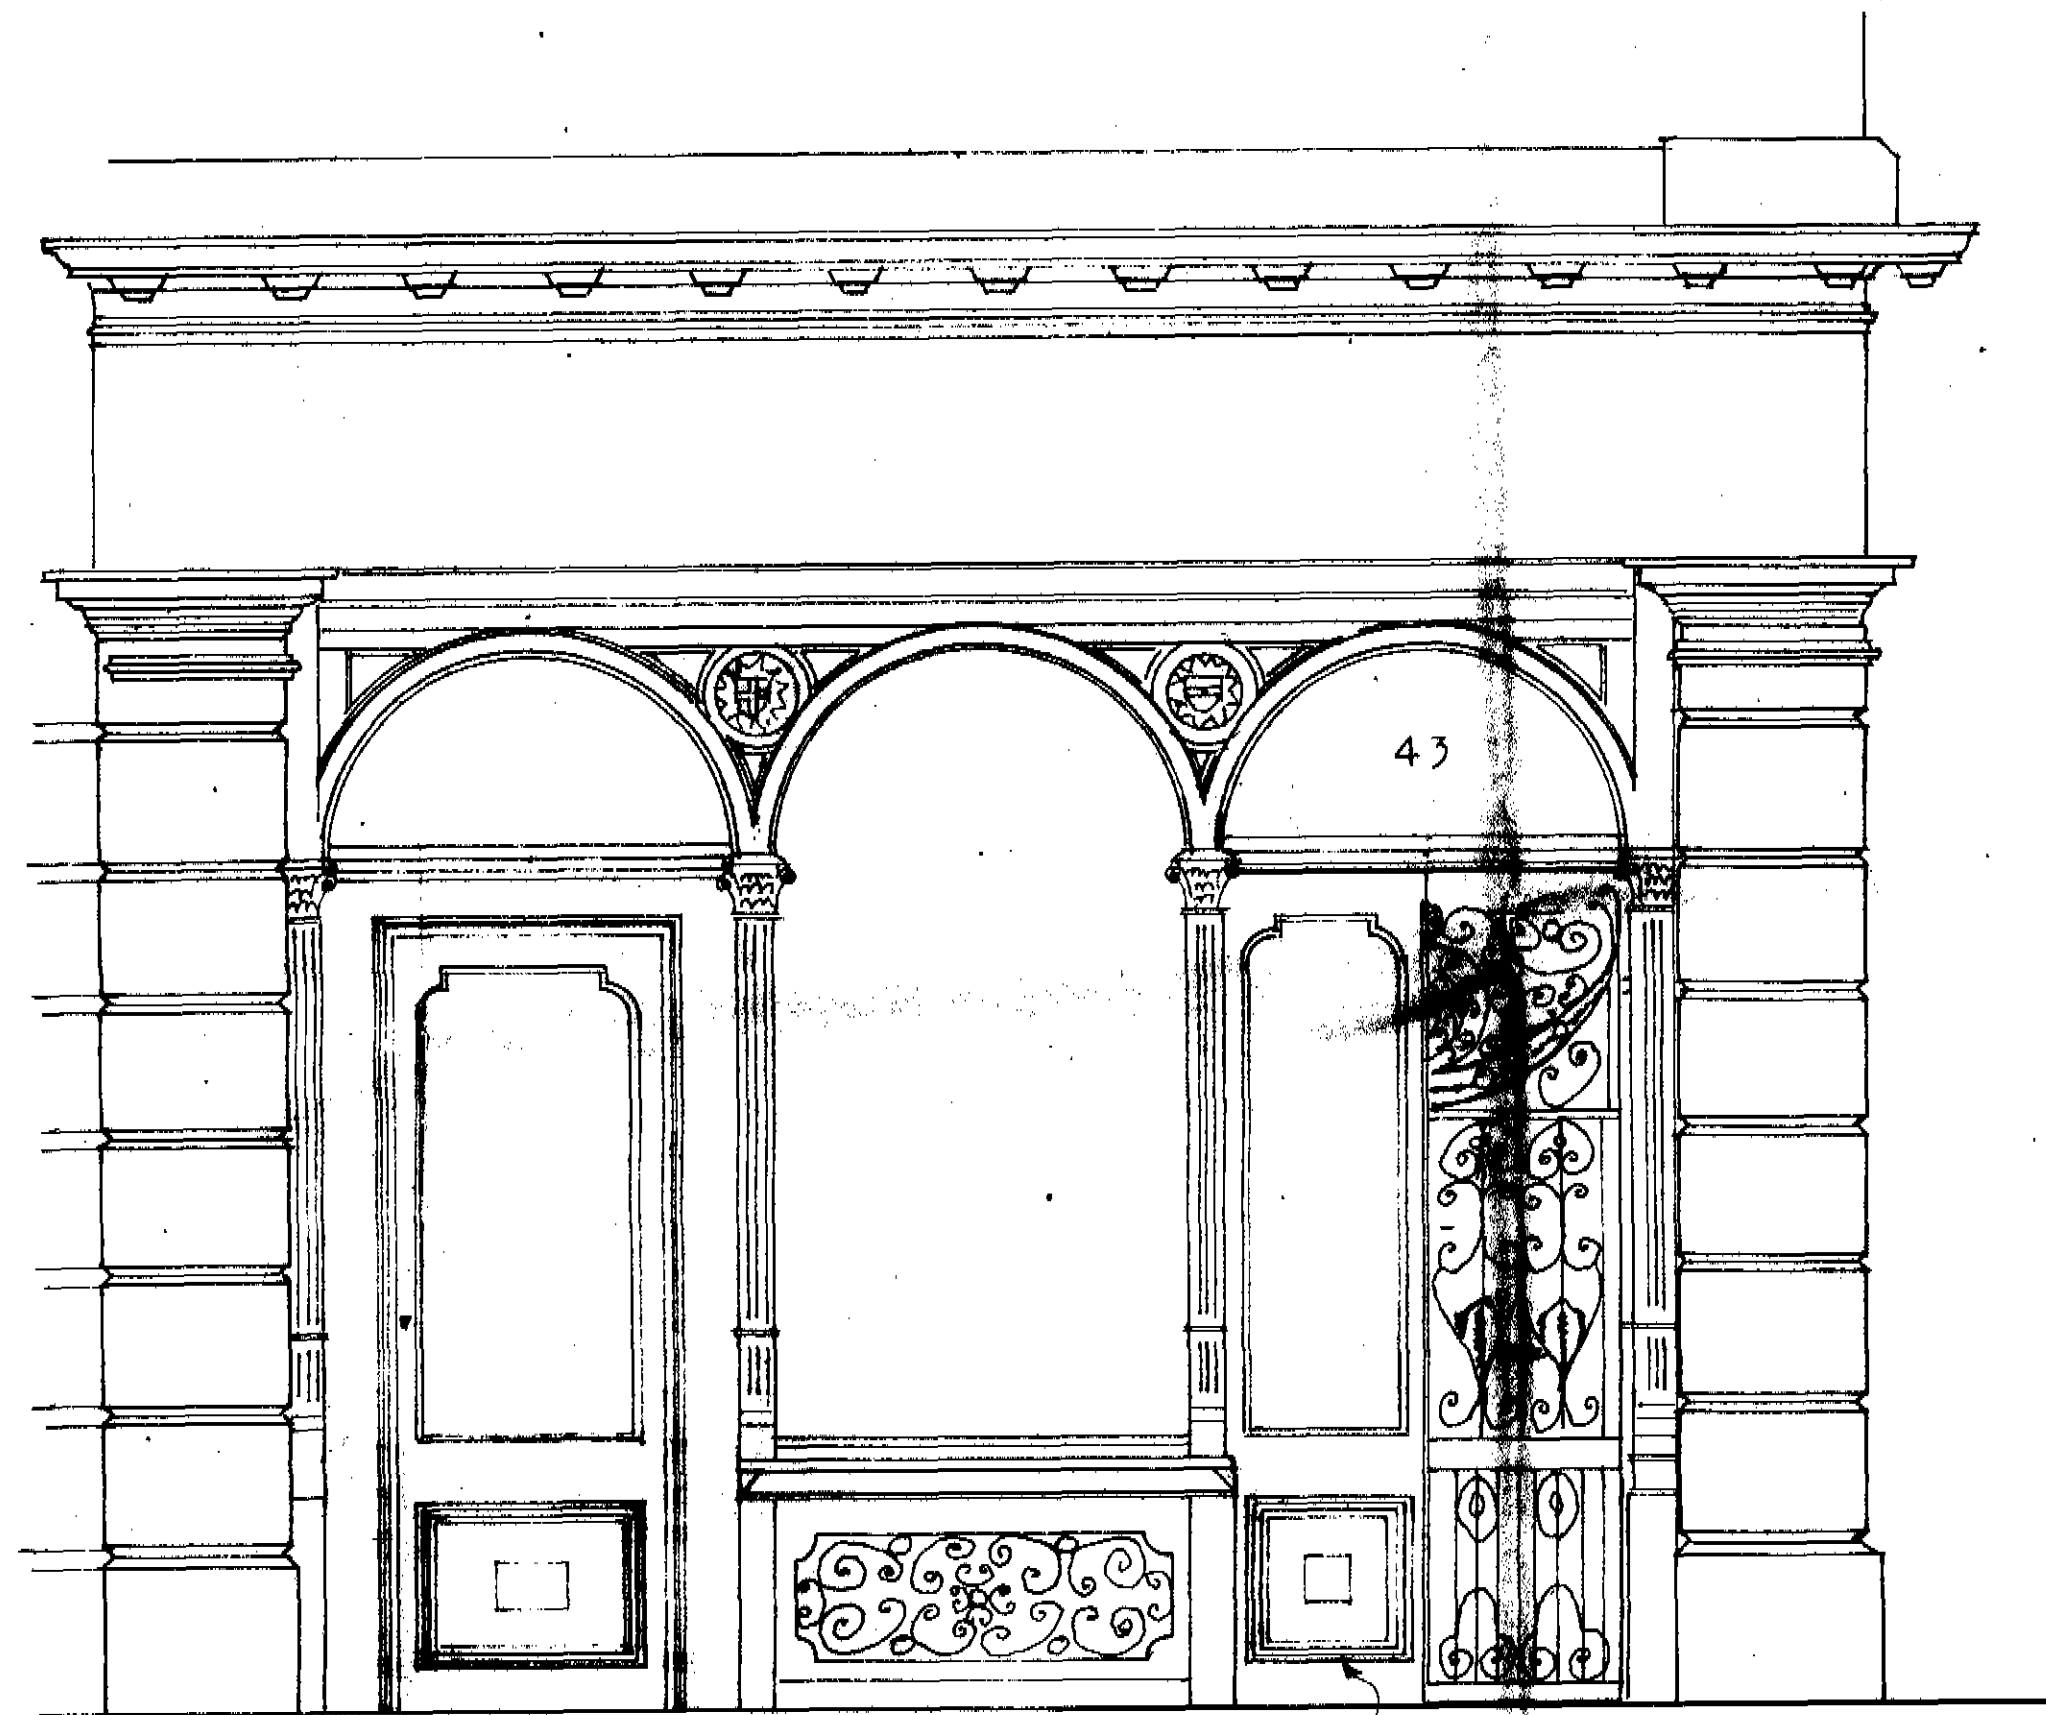

WROUGHT IRON GATE
REPEATED.

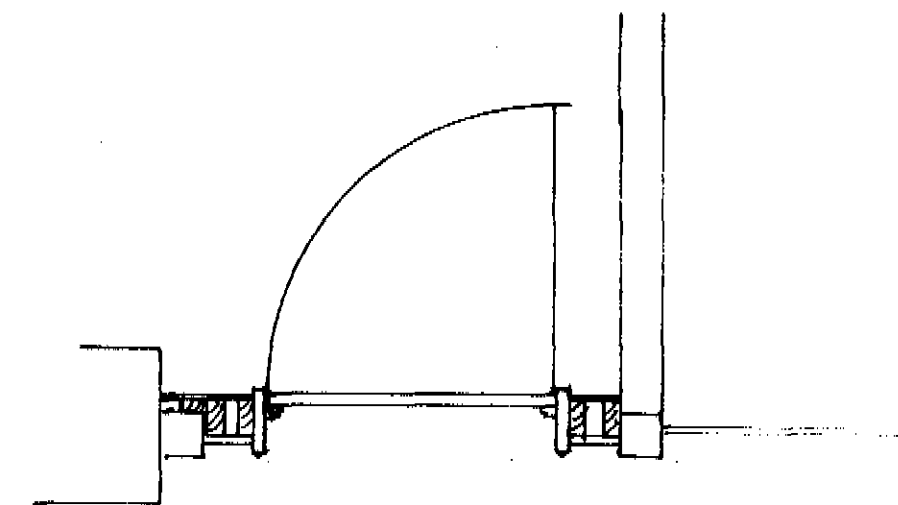

PLAN OF NEW ENTRANCE DOOR WAY.

43 Gt. RUSSELL St.
LONDON W.C.1.
FRONT ELEVATION
GROUND FLOOR
PROPOSED NEW ENTRANCE
DOOR TO CONFORM TO
FIRE REGULATIONS.


SCALE : 1/2" = 1'0"
DRAWN BY Roger Mace.

DRAWING No. 74.17

NEW DOOR MOULDINGS &
GLAZING BEADS TO BE AS
EXISTING DOUBLE DOORS.

PAINTED S/W DOOR

1/14/28/1/2026

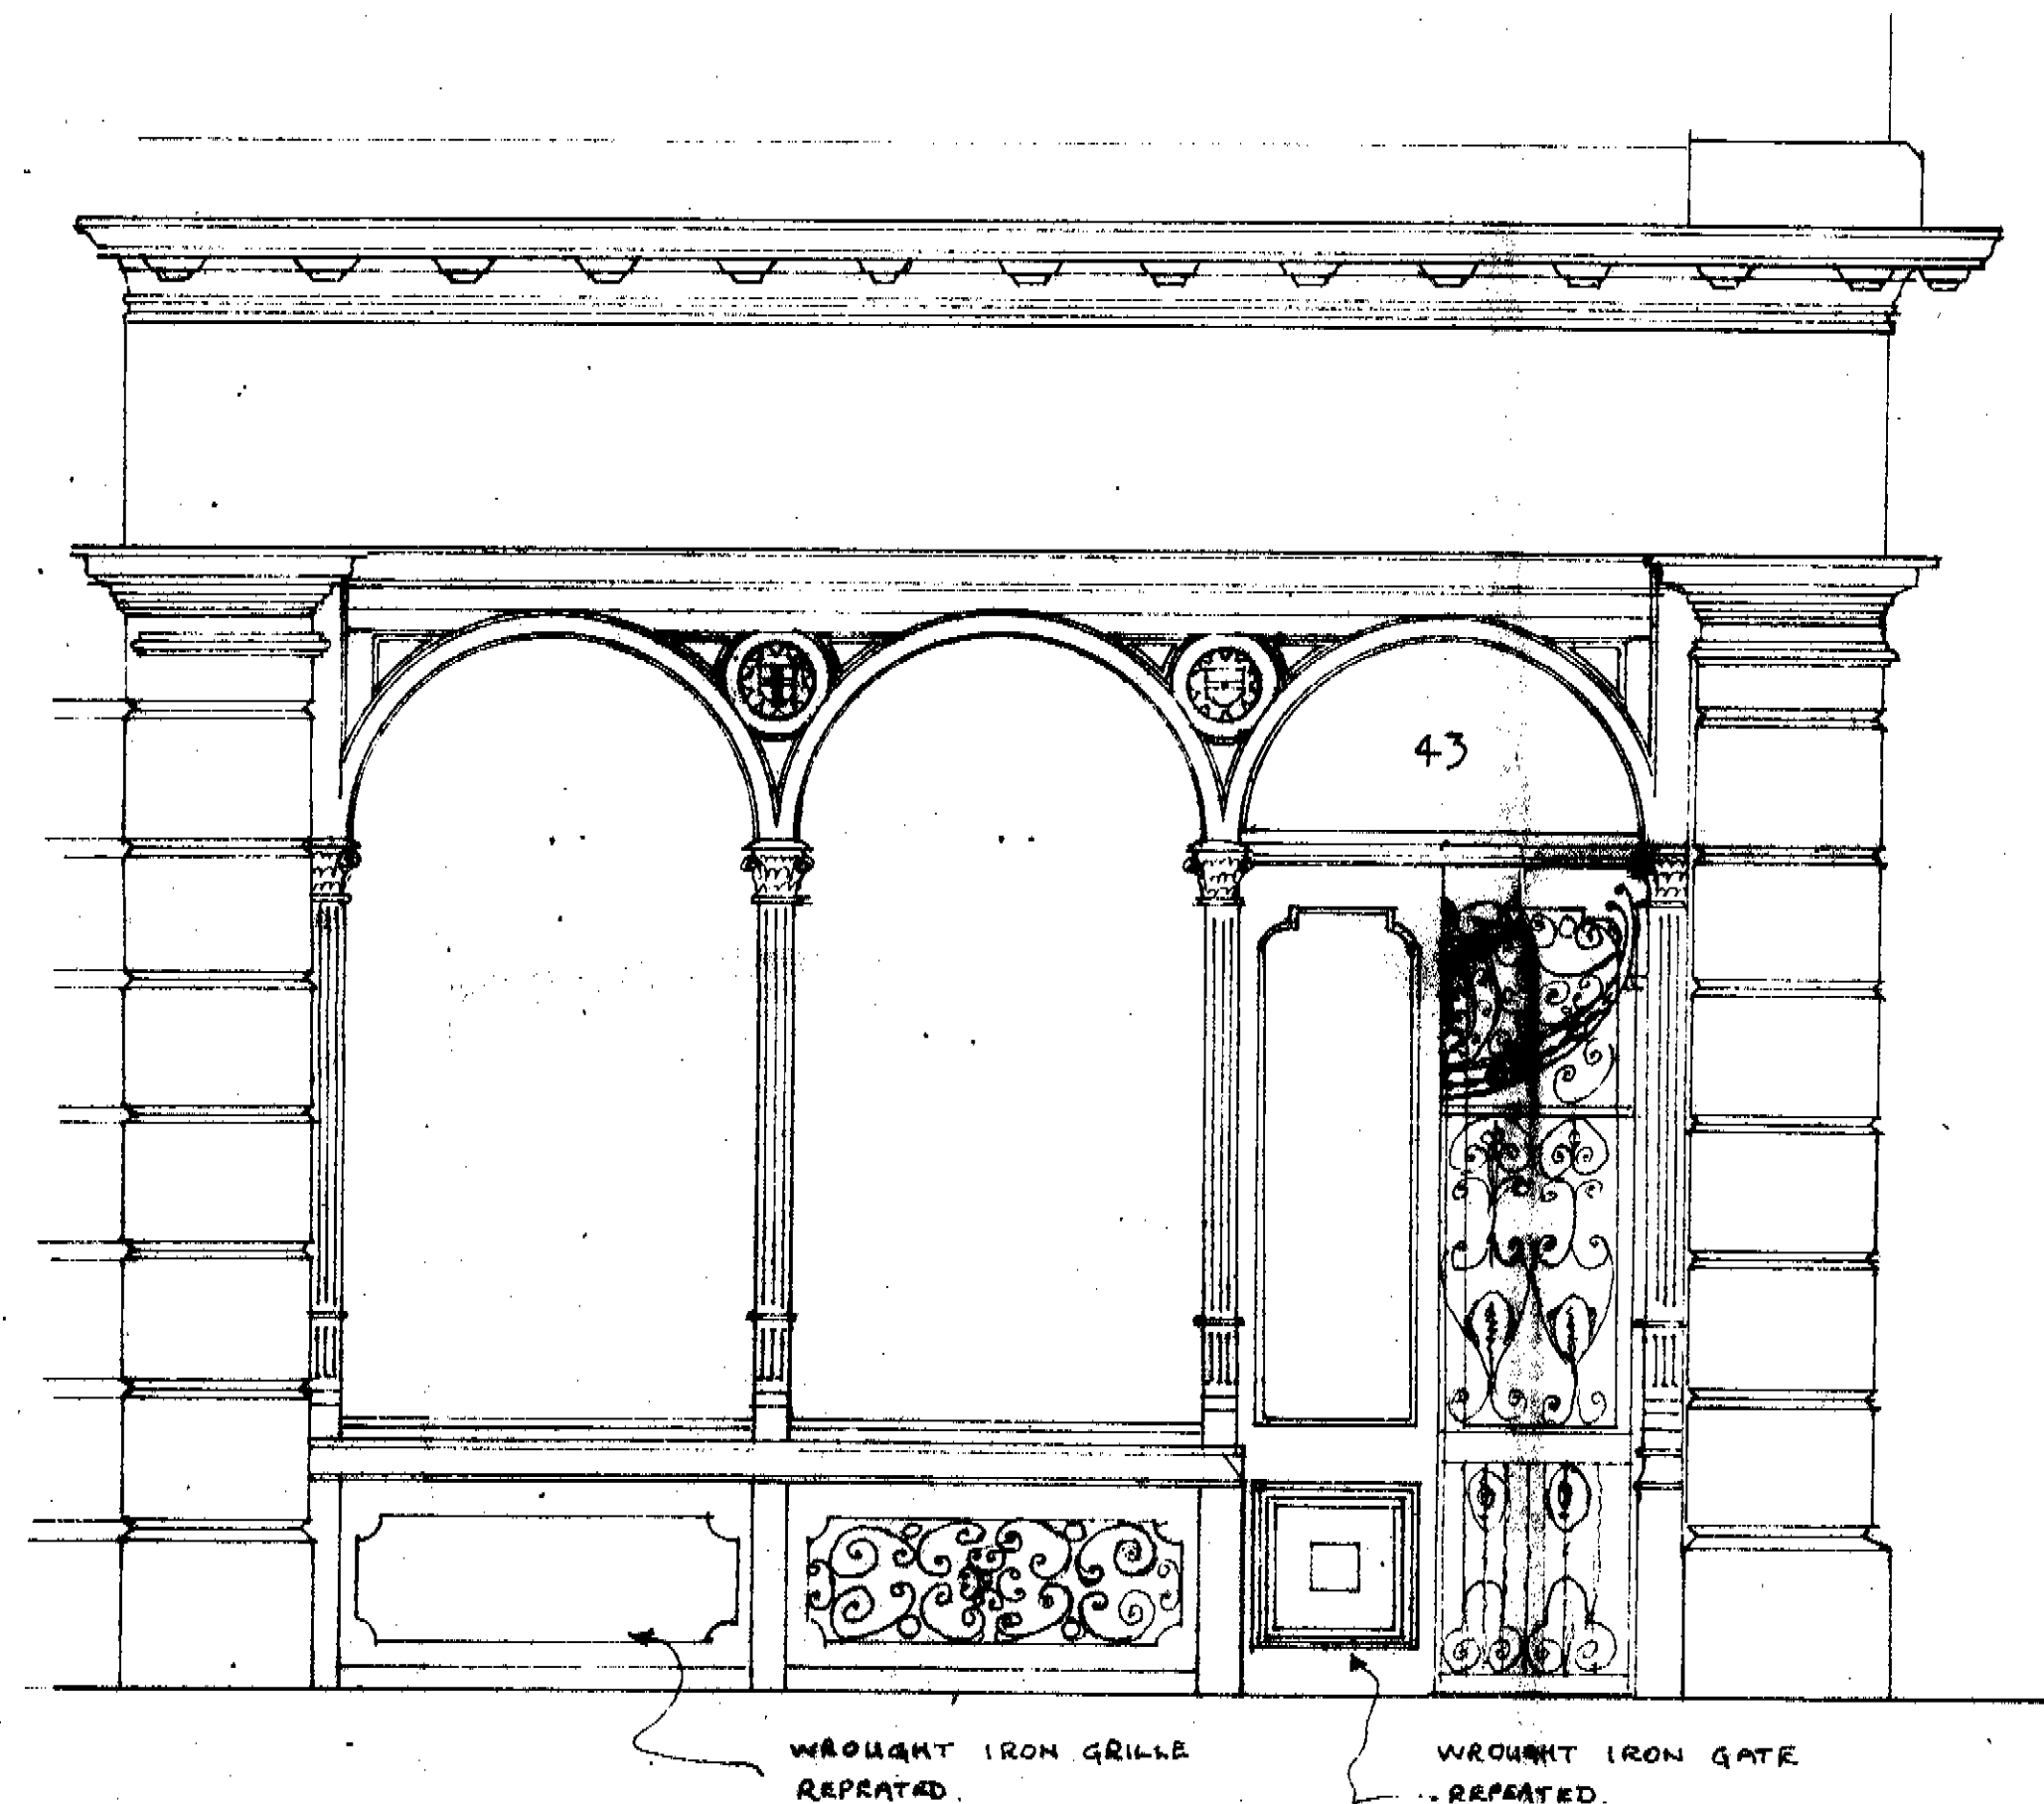

43 Gt. Russell St. W.C.1.
Front Elevation Ground
Floor


EXISTING

SCALE: 1/2" = 1'0"

Drawn by: Roger Mard.

DRAWING No 74.16

001 'NH' 28' 1' 20126

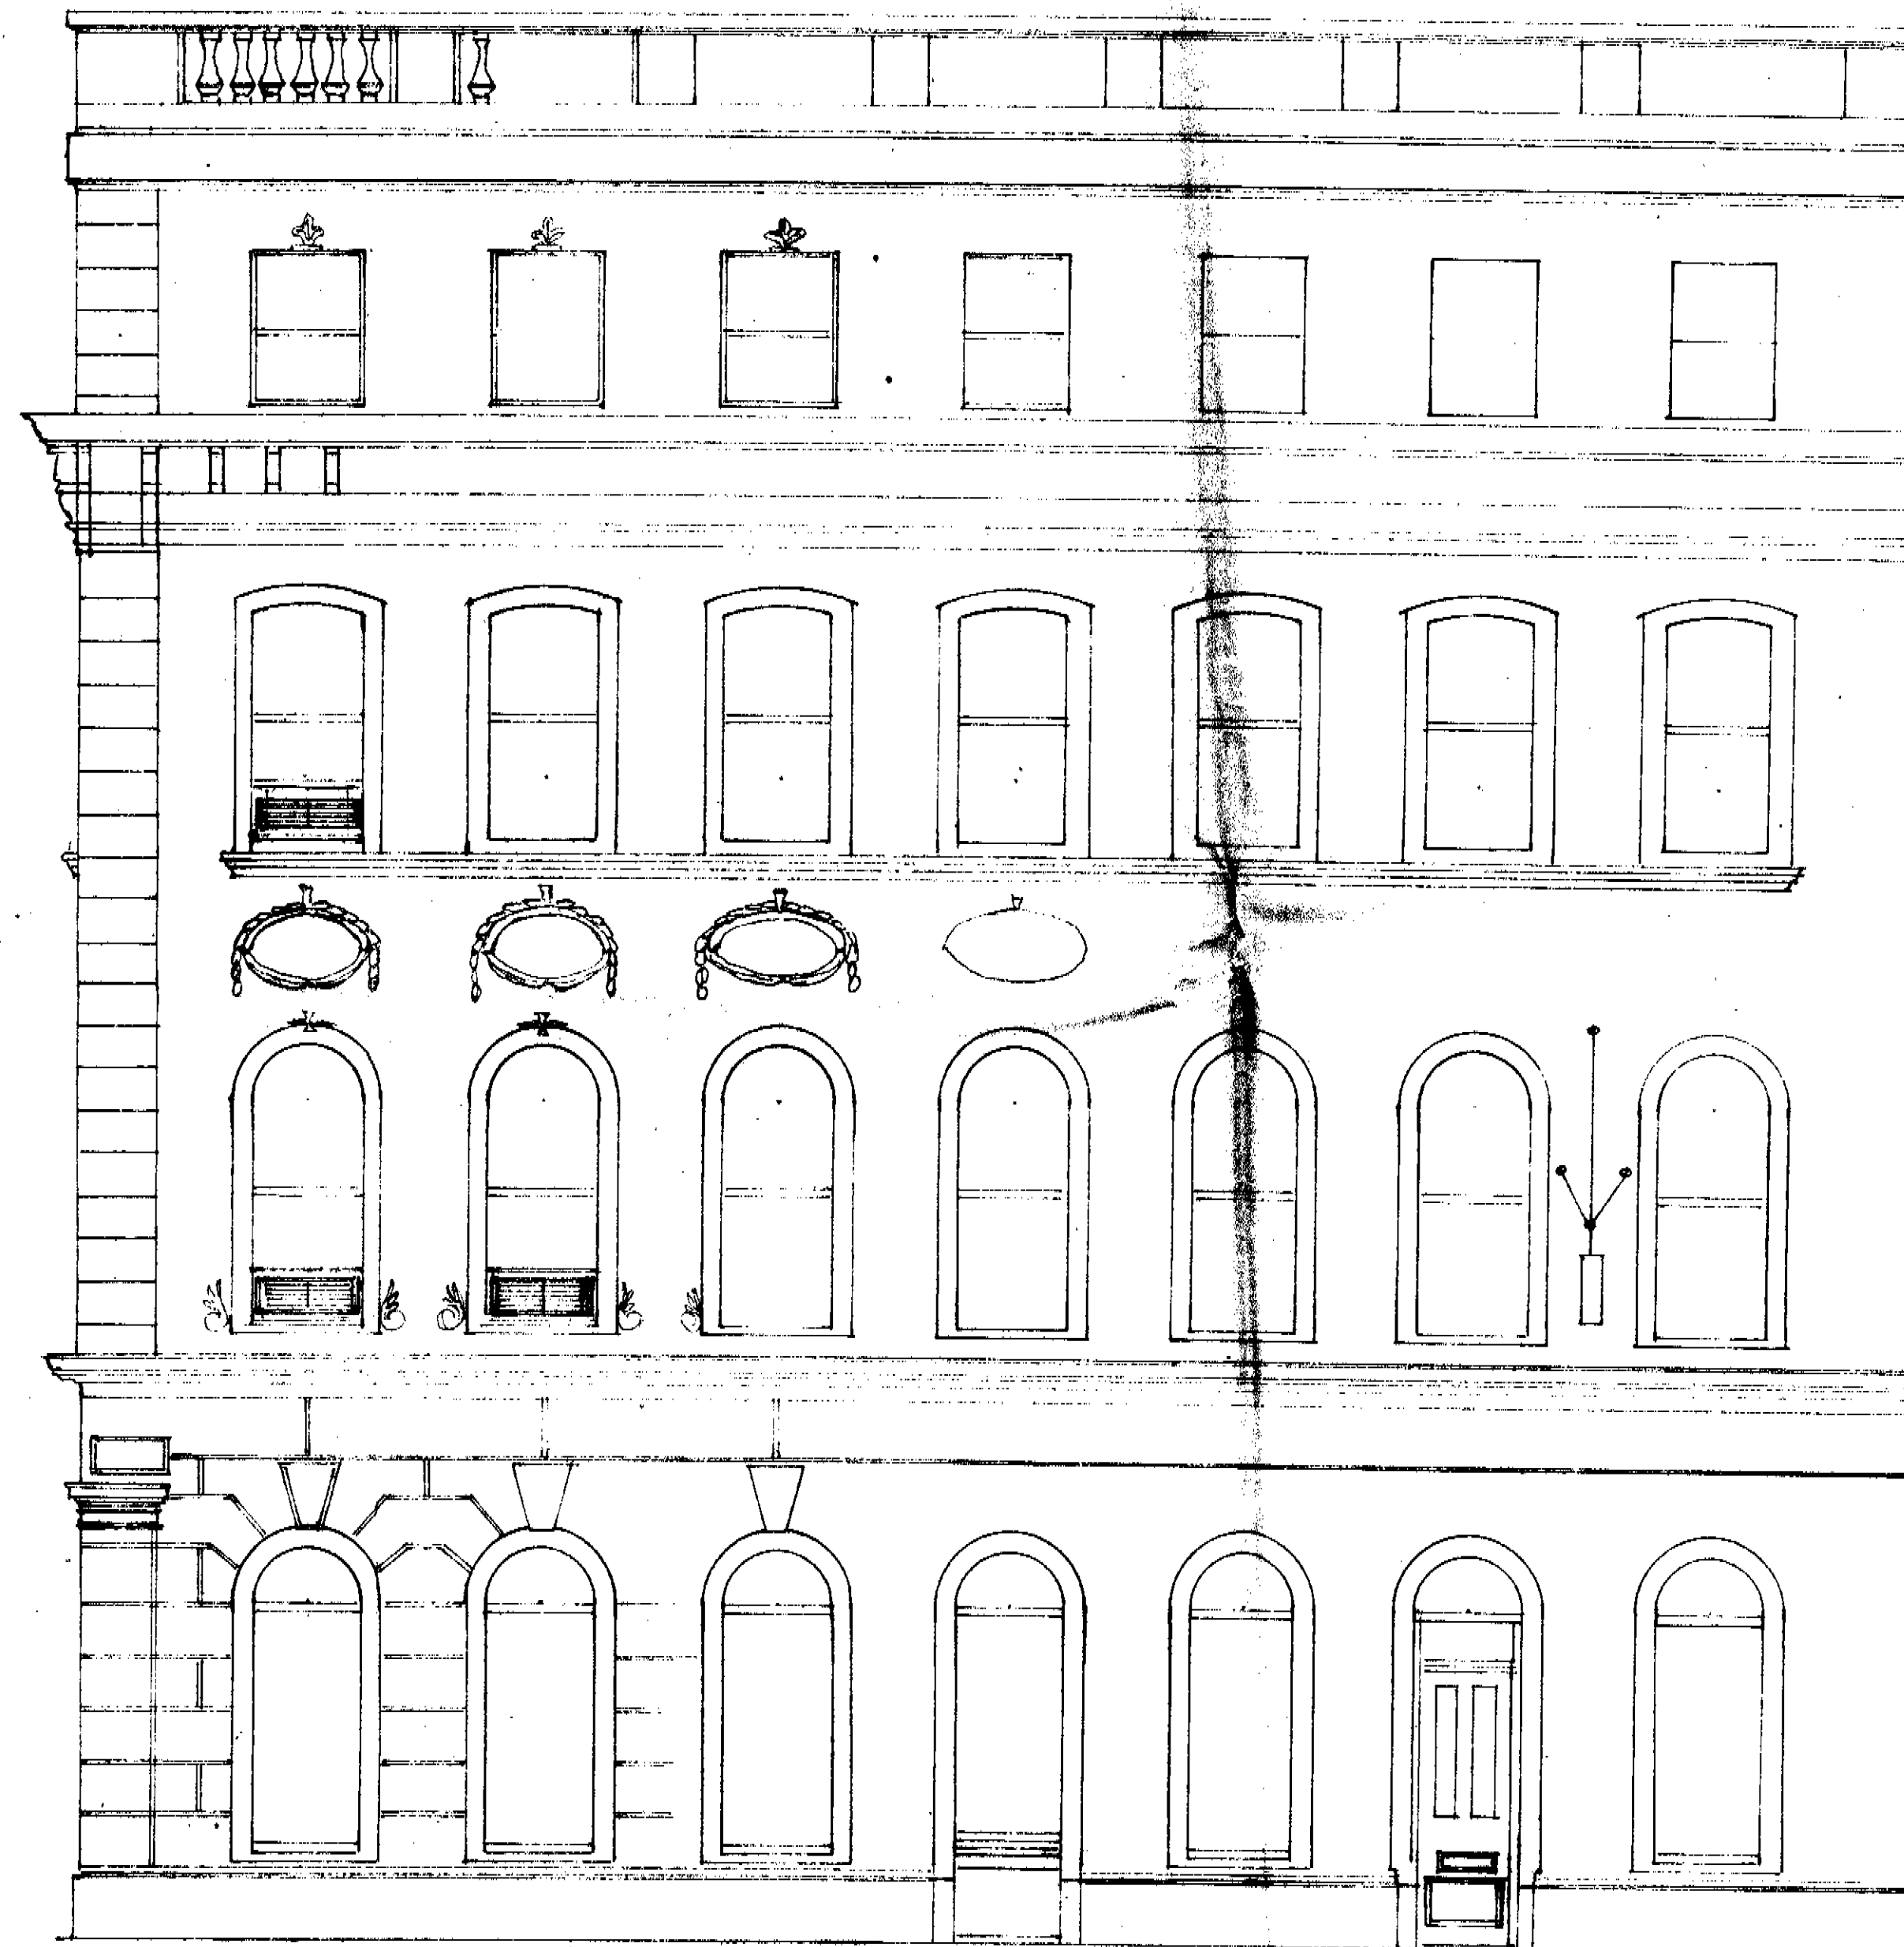

43 Gt. RUSSELL St.
SIDE ELEVATION
COPTIC St.


SCALE: 1/4" = 1'0"

DRAWING No. 74.18

DRAWN BY: Roger Masa.

ELEVATION SHOWING POSITIONS OF
GRILLES TO AIR CONDITIONING UNITS
THROUGH ADAPTED LOWER SASHES
TWO ON 1ST FLOOR, ONE ON 2ND FLOOR

SECTION SHOWING POSITION OF
EXISTING EXTERIOR SIGN & BRACKET
NEW ILLUMINATED SIGN WITH ROMAN
LETTERING TO REPLACE EXISTING.
SIZE UNCHANGED.

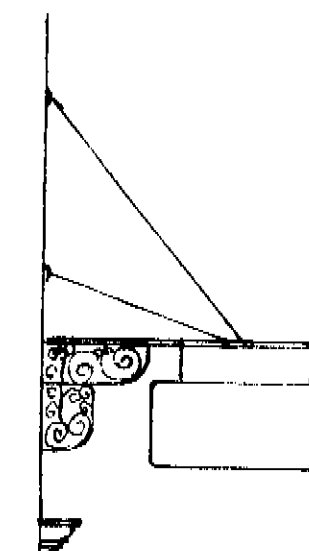

1/14/28 / 1 / 20/26