


SECTION A-A

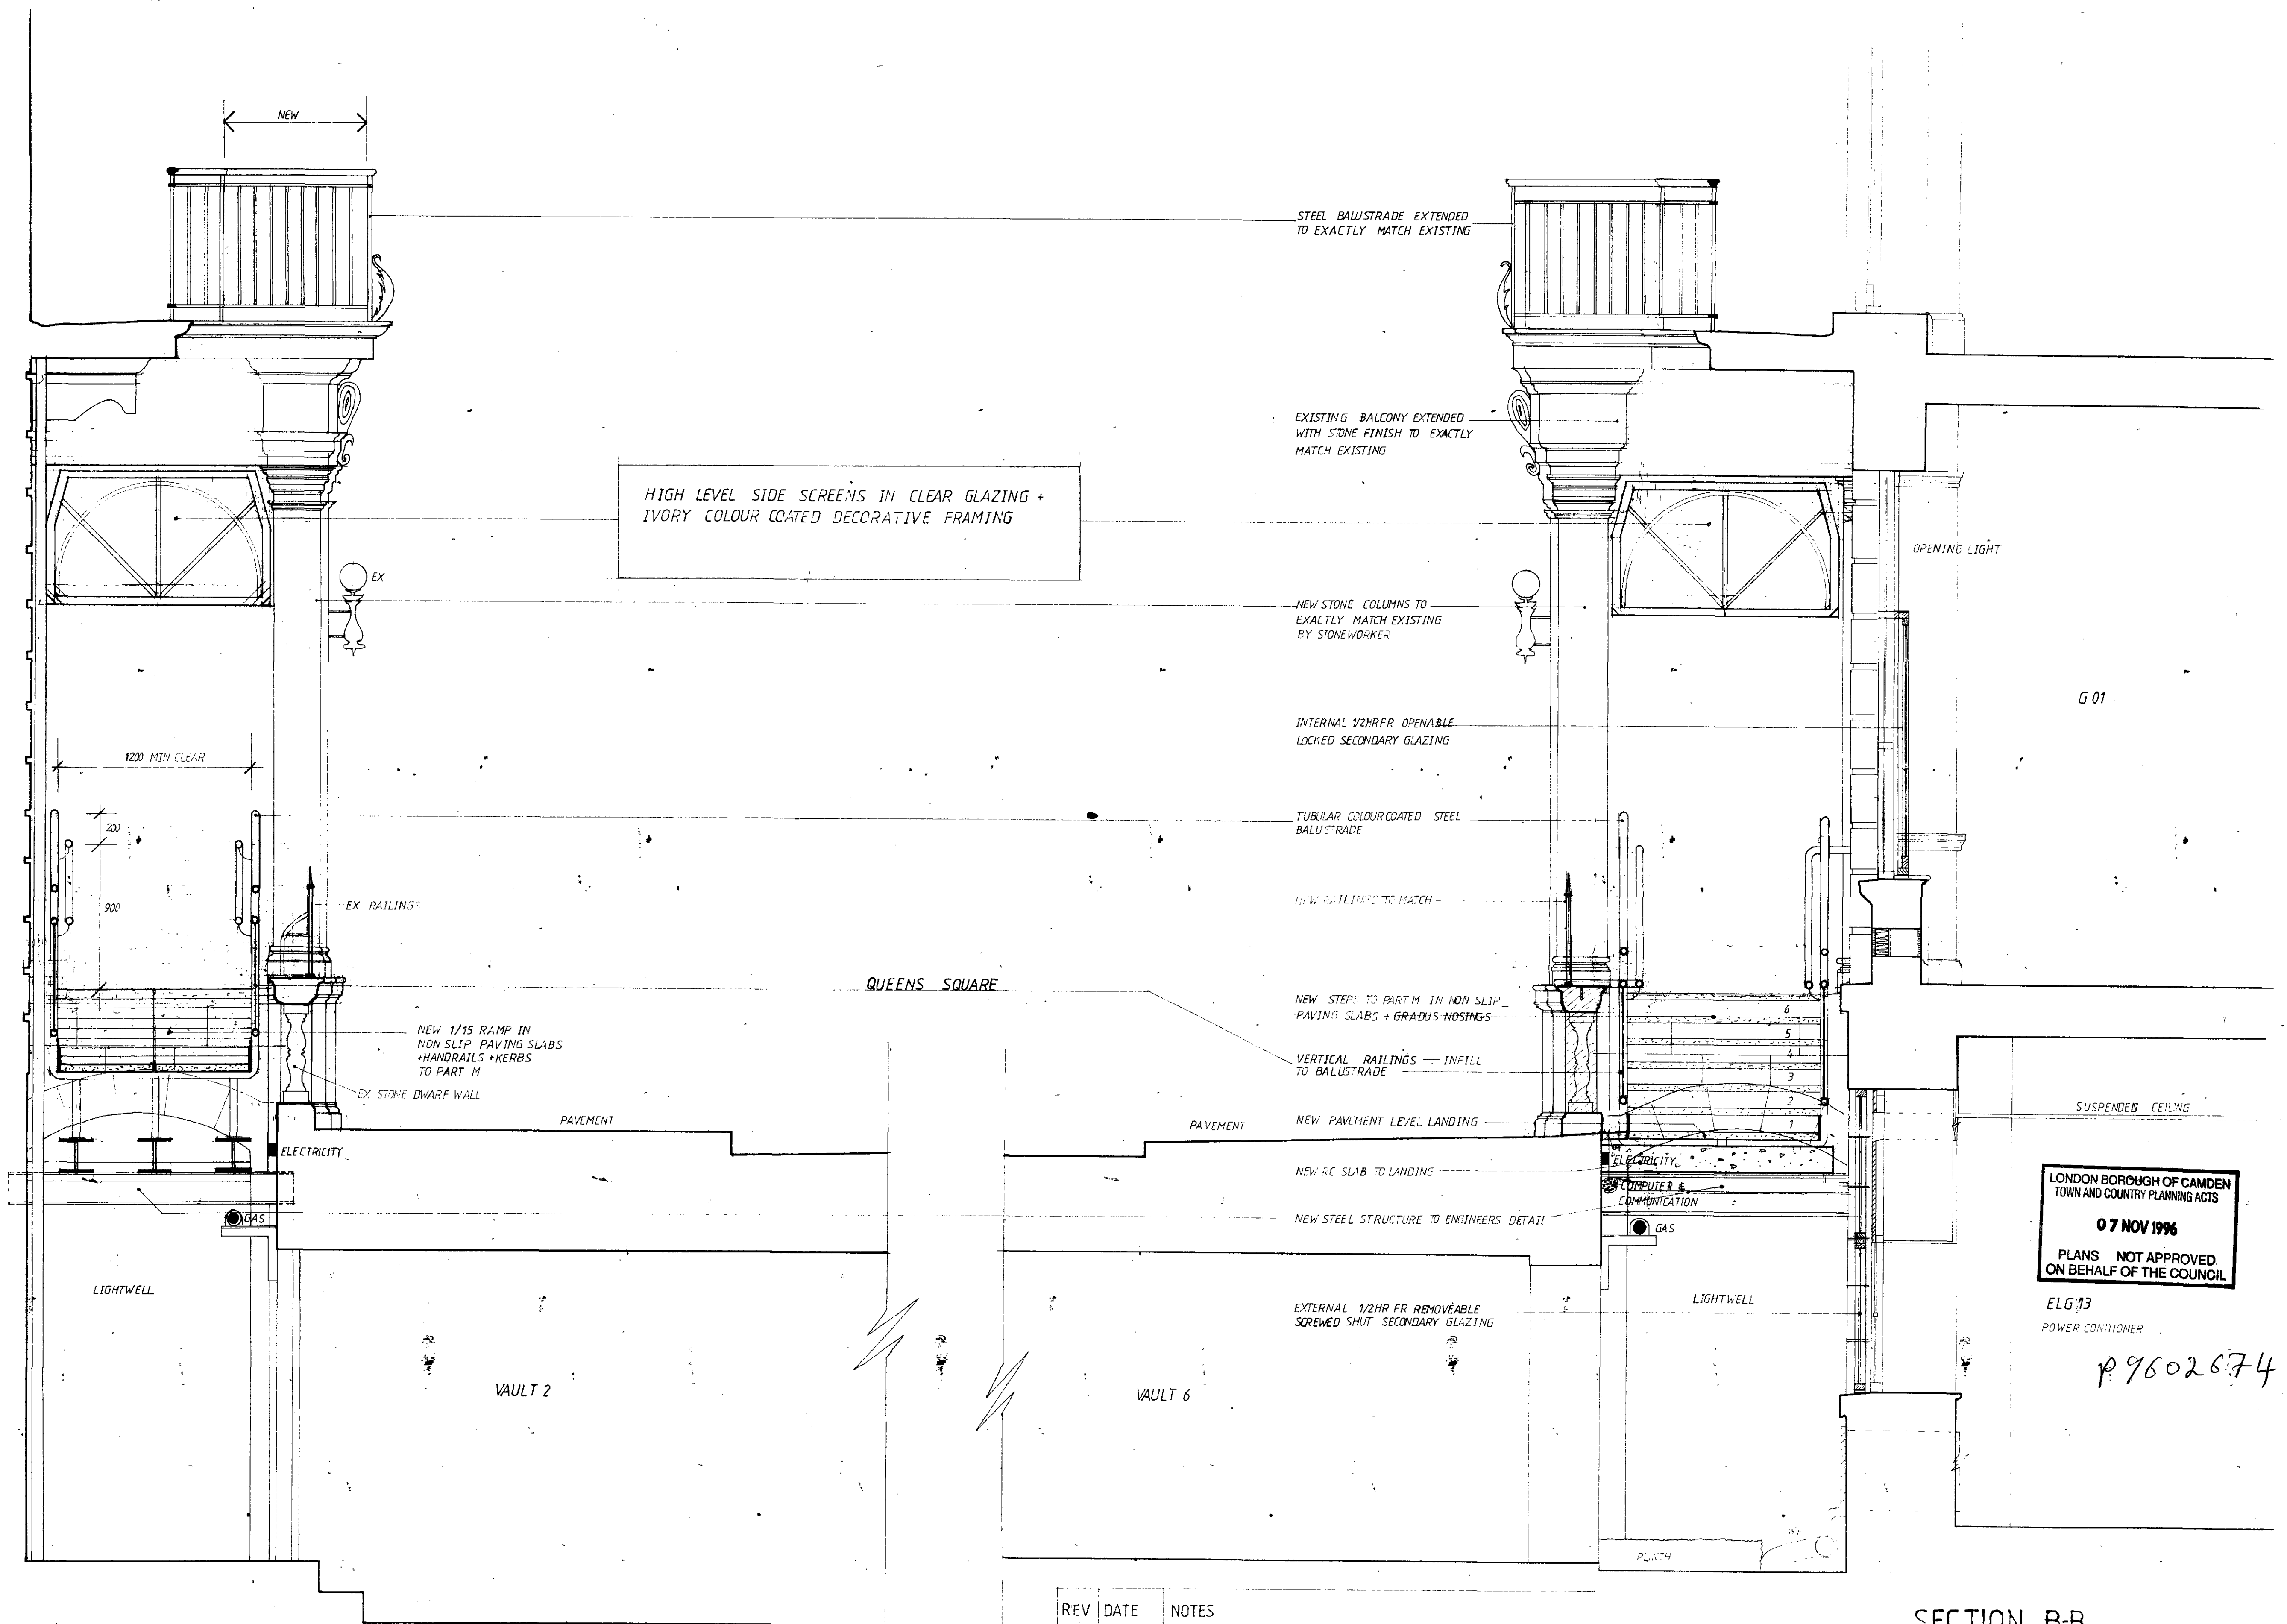


REV	DATE	NOTES
A	24/11/95	RC SLAB TO STAIRS + KERB LIGHTING + FINE F.E. STAIRS
B	8/12/95	AS TENDER + NOTES
C	25/1/96	CONTRACT - RAMP BALUSTRADE IN VENTILATIONS + OMIT RAMP LIGHTING
D	23/2/96	OMIT RETURN ON STONE NOSINGS TO SIDE DOWNSTAIRS

SECTION B-B

ADAPTATIONS FOR PEOPLE WITH DISABILITIES
FOR THE NATIONAL HOSPITAL FOR NEUROLOGY & NEUROSURGERY
**PROPOSED WHEELCHAIR ACCESSIBLE
ENTRANCE AND RAMP AT 8-11 QUEEN SQUARE**
PROPOSED CROSS SECTIONS
DWG NO: 100/02 SCALE: 1:25 DATE: MARCH 1996
CAME THORNTON ASSOCIATES ARCHITECTS
100 ALBANY STREET, LONDON W1B 4AL
TEL: 0181 404 1221 FAX: 0181 404 1222

SECTION EE MAIN ENTRANCE

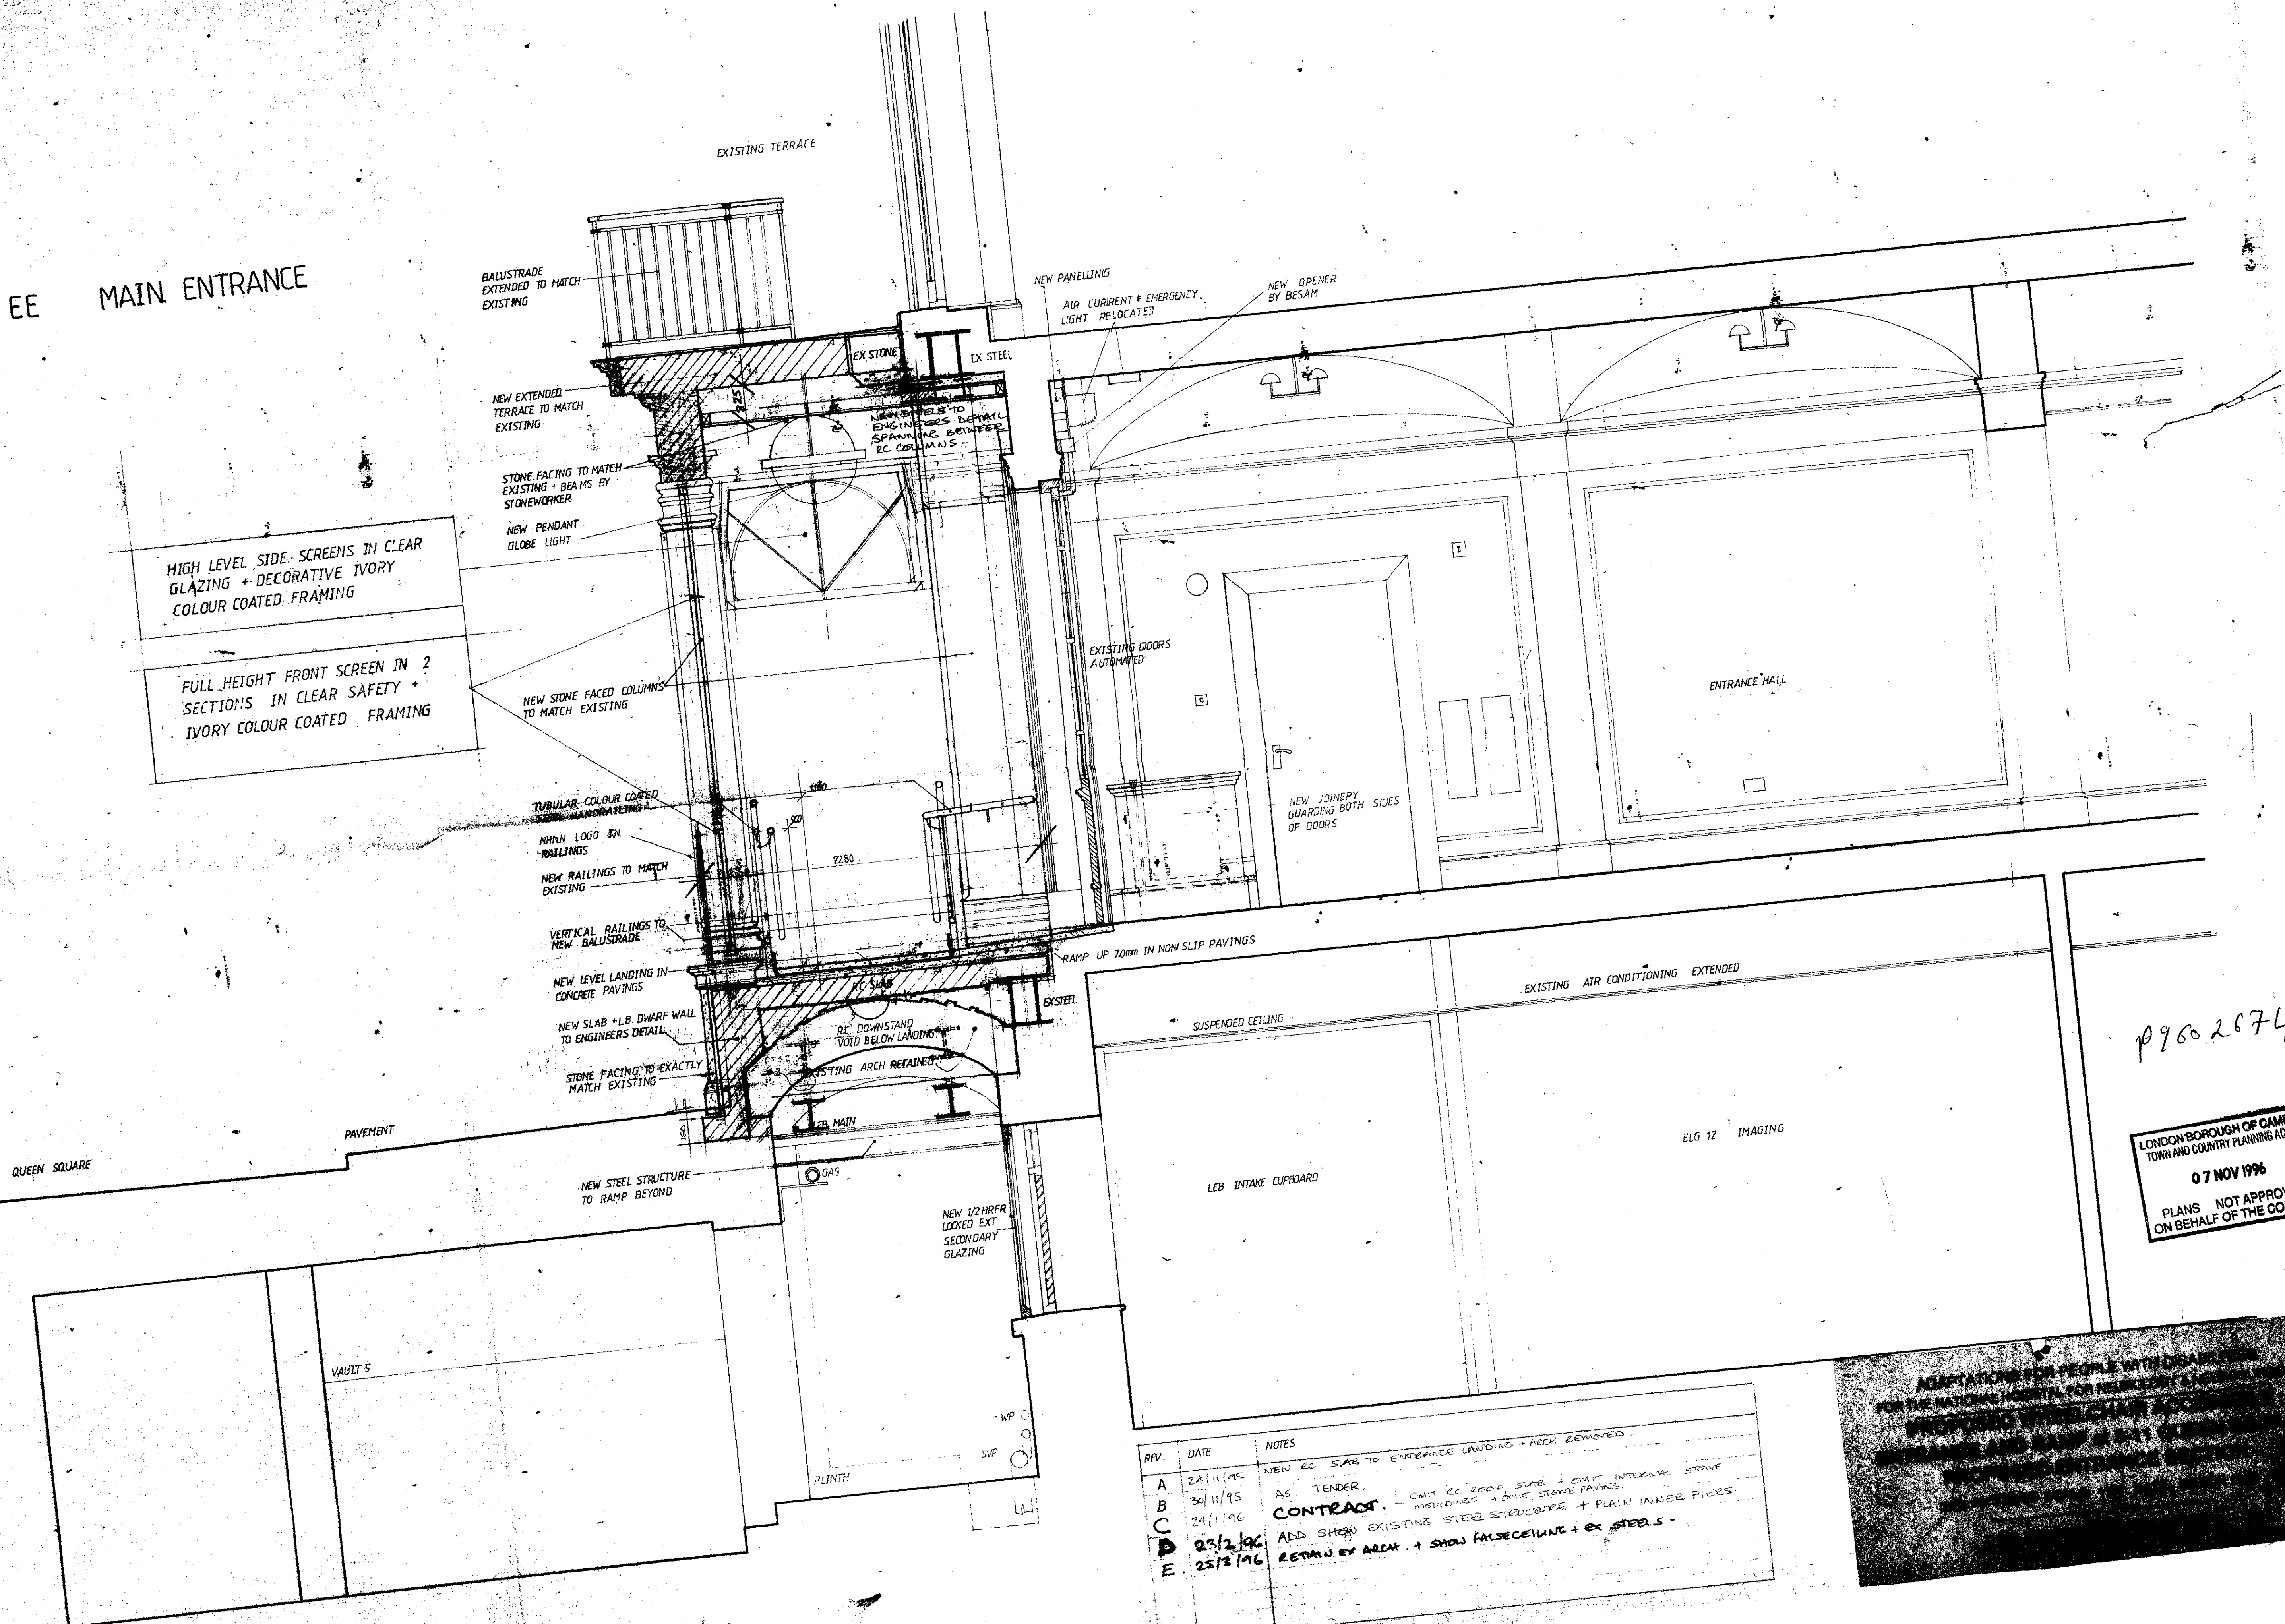

p9602674

LONDON BOROUGH OF CAMDEN
TOWN AND COUNTRY PLANNING ACTS
07 NOV 1996
PLANS NOT APPROVED
ON BEHALF OF THE COUNCIL

ADAPTATIONS FOR PEOPLE WITH DISABILITIES
FOR THE NATIONAL INSTITUTE FOR RESEARCH AND DISABILITY
PROPOSED WHEELCHAIR ACCESS
ENTRANCE AND RAMP TO 5-11 CLINIC
IMPROVED ENTRANCE DESIGN
IMPROVED RAMP DESIGN

NEW DECORATIVE BALUSTRADE
TO EXACTLY MATCH EXISTING
TO SIDES

NEW EXTENDED BALCONY FASCIA IN STONE
TO EXACTLY MATCH EXISTING

NEW STONE FACED COLUMNS
TO EXACTLY MATCH EXISTING

LETTERING RETAINED / REINSTATED

EXISTING FRONT RAILINGS &
DECORATIVE PANEL REFIXED
IN NEW POSITION
TO NEW RC SLAB

Sir Charles Symonds House

EXISTING RAILINGS ALTERED
REFIXED TO SUIT

VERTICAL RAILING
FILL PANELS

ALL BY ROLAC

COLOUR COATED STEEL
KERBS

COLOUR COATED TUBULAR
STEEL HANDRAILING

EXISTING STONEMASON CLEANED
& RESTORED BY SPECIALIST

EXISTING LIGHTS NUMERALS
RESTORED & REFIXED

NEW PLAIN STONE PIERS
TO MATCH WITH R.C.
DOWNSTAND BEHIND

HOSPITAL LOGO SET
IN RAILINGS

NEW DECORATIVE
STEEL RAILINGS TO
EXACTLY MATCH
EXISTING

COLOUR COATED TUBULAR
STEEL HANDRAILING

NEW PLAIN STONE DWARF
WALL TO MATCH
EXISTING WITH R.C.
DOWNSTAND BEHIND

EXISTING STONE
DWARF WALL +
PLAIN STOP END

NEW STEPPED ENTRANCE

CLEAR SAFETY GLAZING

PLAIN STONE
STOP END

FRONT ELEVATION TO QUEENS SQUARE


P9602674


LONDON BOROUGH OF CAMDEN
TOWN AND COUNTRY PLANNING ACTS

07 NOV 1996

PLANS NOT APPROVED
ON BEHALF OF THE COUNCIL


REV	DATE	NOTES
A	24/11/95	REV CENTRAL DECORATIVE RAILINGS
B	30/11/95	AS TENDER
C	13/12/95	EXTRA STANCHIONS / GOOGLS
D	25/1/96	CONTRACT - VERTICAL RAILINGS
E	9/5/96	REVISED RAMP LEVELS

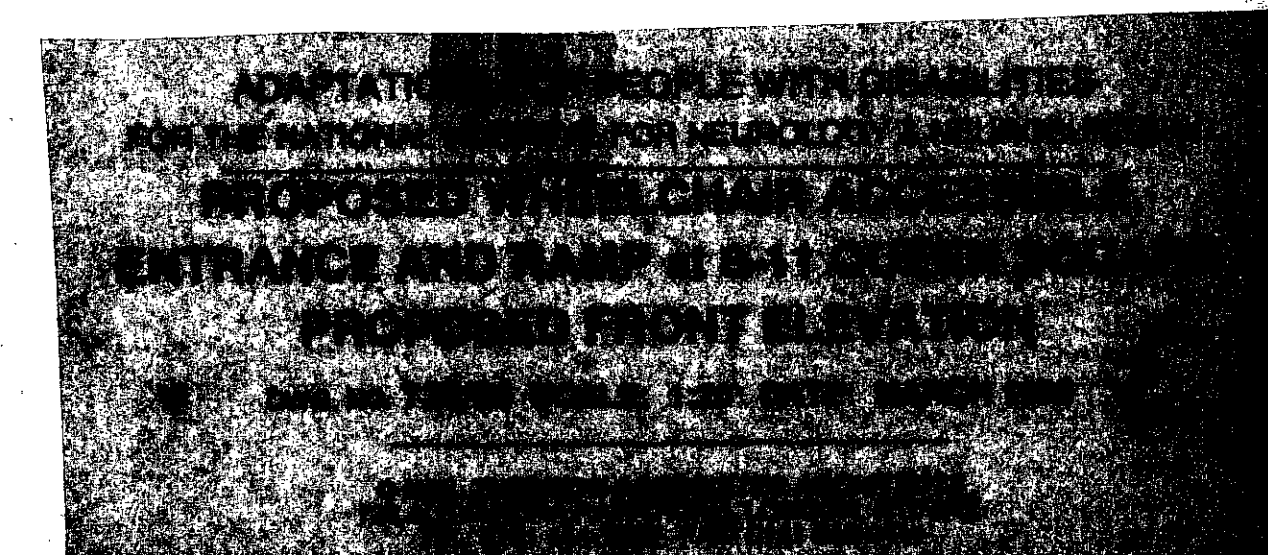

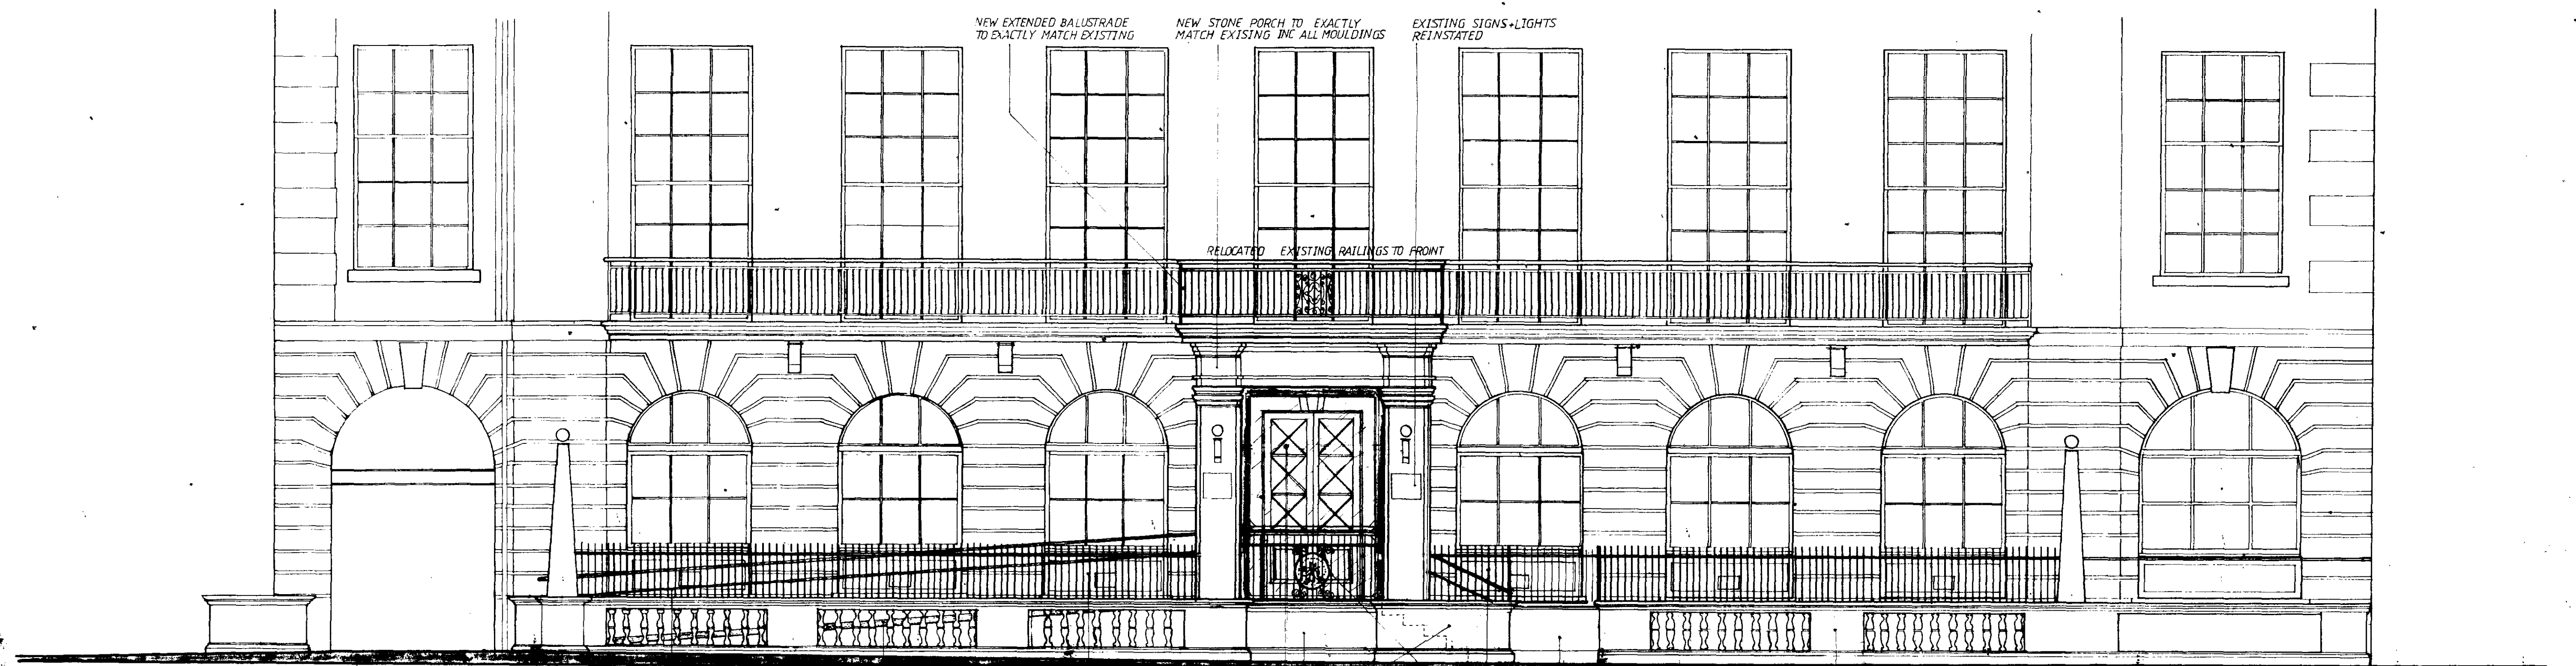


QUEEN SQUARE ELEVATION

NEW FULL HEIGHT CLEAR GLAZED FRONT WINDSCREEN
IVORY COLOUR COATED METAL FRAMING TO MATCH HANDRAILING

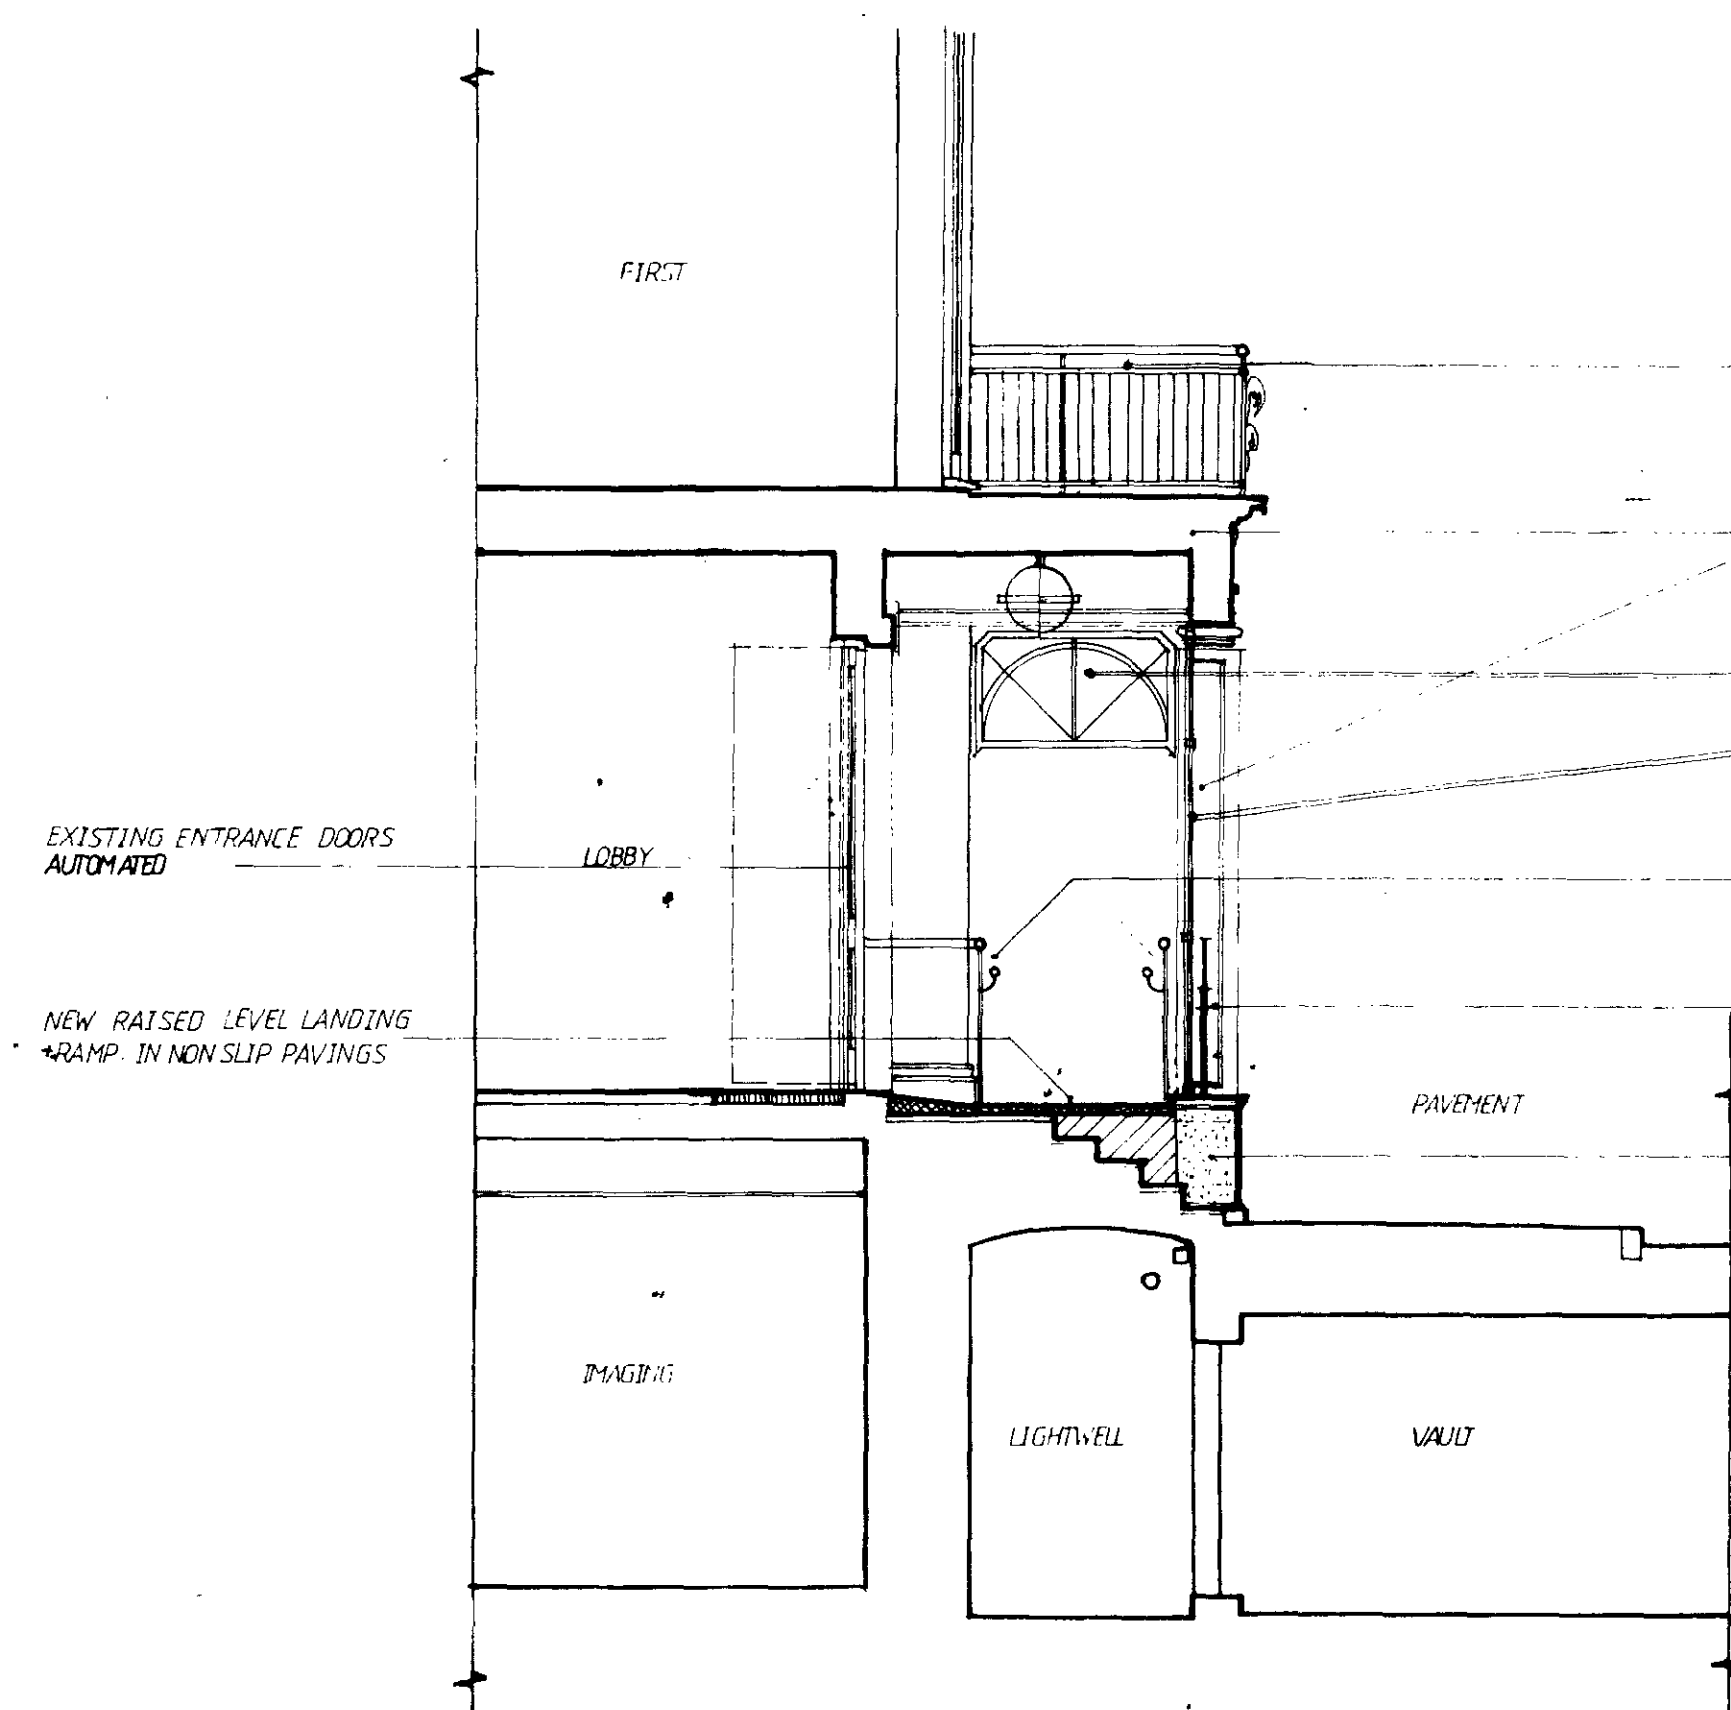

SECTION AT ENTRANCE

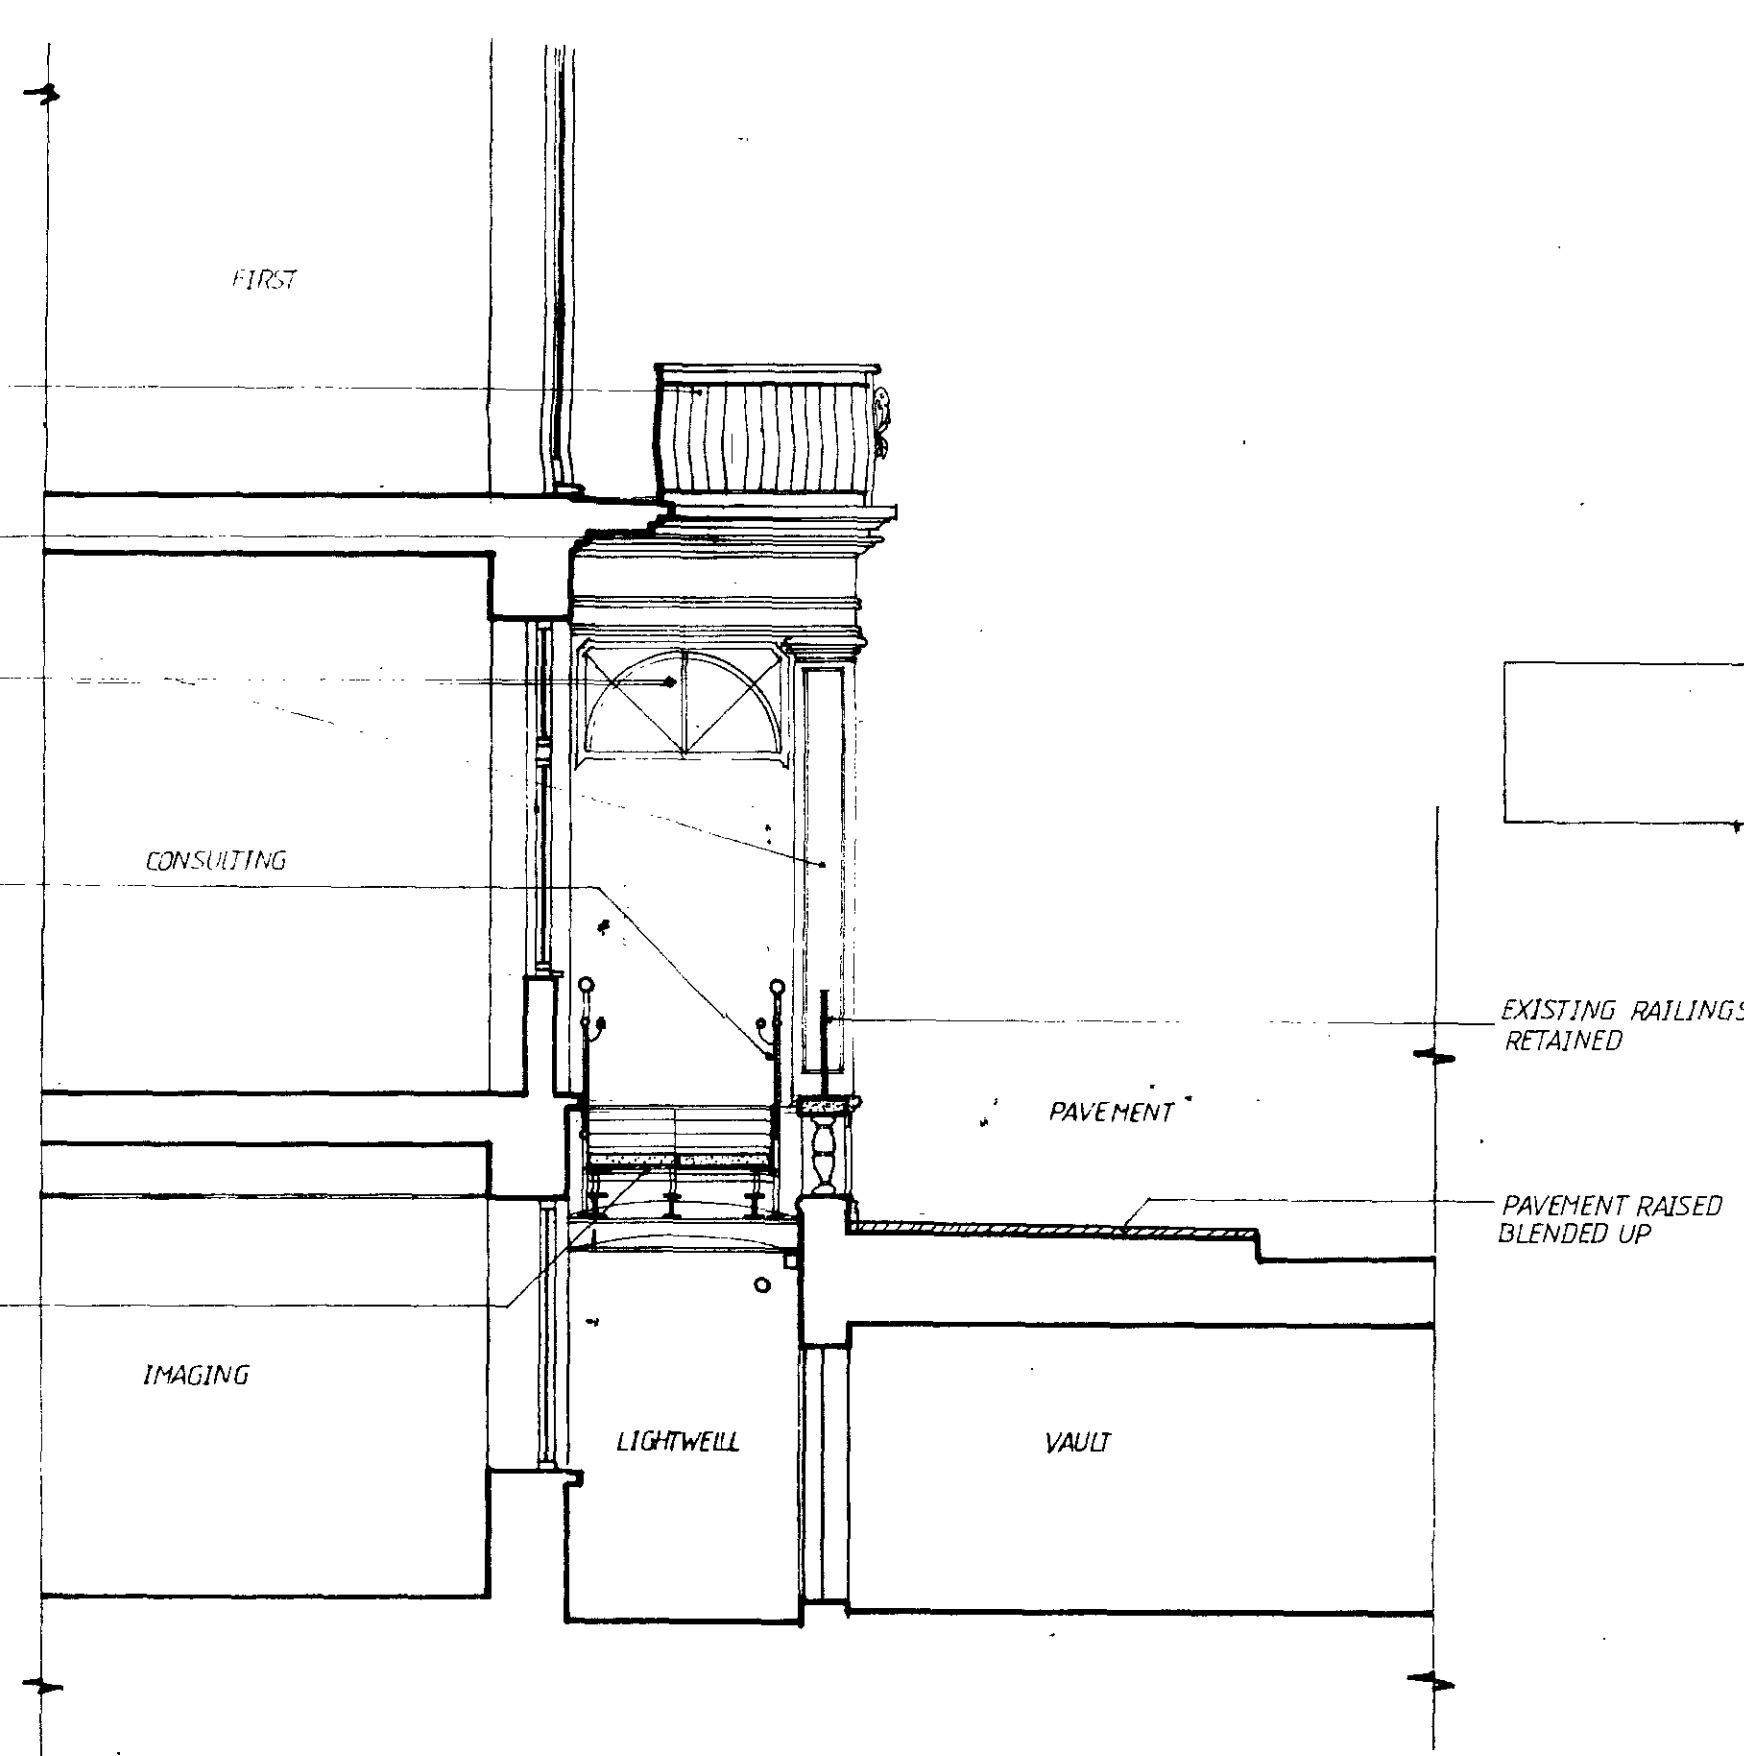

SECTION THROUGH LIGHTWELL

LONDON BOROUGH OF CAMDEN
TOWN AND COUNTRY PLANNING ACTS
07 NOV 1996
PLANS NOT APPROVED
ON BEHALF OF THE COUNCIL

P9602674

REV	DATE	NOTES
A	8/12/96	TENDER + EXTRA NOTES + CONTRACT
B	26/1/96	CONTRACT
C	11/7/96	ADD GLAZED "WIND SCREENS"

ADAPTATIONS FOR PEOPLE WITH DISABILITIES
FOR THE NATIONAL HOSPITAL FOR NEUROLOGY & NEUROSURGERY
**PROPOSED WHEELCHAIR ACCESSIBLE
ENTRANCE AND RAMP at 8-11 QUEEN SQUARE**
PROPOSED ELEVATIONS AND SECTIONS

DWG. NO: 738/42 SCALE: 1:50 DATE: APRIL 1995

© NEIL THOMSON ASSOCIATES ARCHITECTS
126 ALEXANDRA PARK ROAD, LONDON, N10 2AE
TEL: 0181 444-7222 FAX: 0181 444-0411

