

Notes

This drawing is not to be scaled from.
All dimensions to be checked on site.
Refer any discrepancies to Architect.
This drawing is subject to copyright.

THE COTTAGE
26 GLOUCESTER ST.

WITHDRAWN

P9705047R1

P9705046R1

114 - 118

SOUTHAMPTON ROW

BLOCK PLAN

Revisions

LAWRENCE TRING ARCHITECTS



TOWPATH HOUSE · LIMEHOUSE COURT · 3-11 DOD STREET
LONDON E14 7EQ · TEL 0171 515 5100 · FAX 0171 538 4442

Project 114 - 118 SOUTHAMPTON ROW
LONDON
WC1

Client J.D.WETHERSPOON PLC

Drawing BLOCK PLAN

Scale 1:200 Drawn by KIH
Dwg. No. 723/16 Date NOV '97

This drawing is not to be scaled from.
All dimensions to be checked on site.
Refer any discrepancies to Architect.
This drawing is subject to copyright.



Revisions

TOWPATH HOUSE · LIMEHOUSE COURT · 3-11 DOD STREET
LONDON E14 7EQ · TEL 0171 515 5100 · FAX 0171 538 4442


Client J.D.WETHERSPOON PLC.

Scale 1:50 Drawn by KIH.

Dwg. No. 723/13 Date NOV '97

Notes

This drawing is not to be scaled from.
All dimensions to be checked on site.
Refer any discrepancies to Architect.
This drawing is subject to copyright.

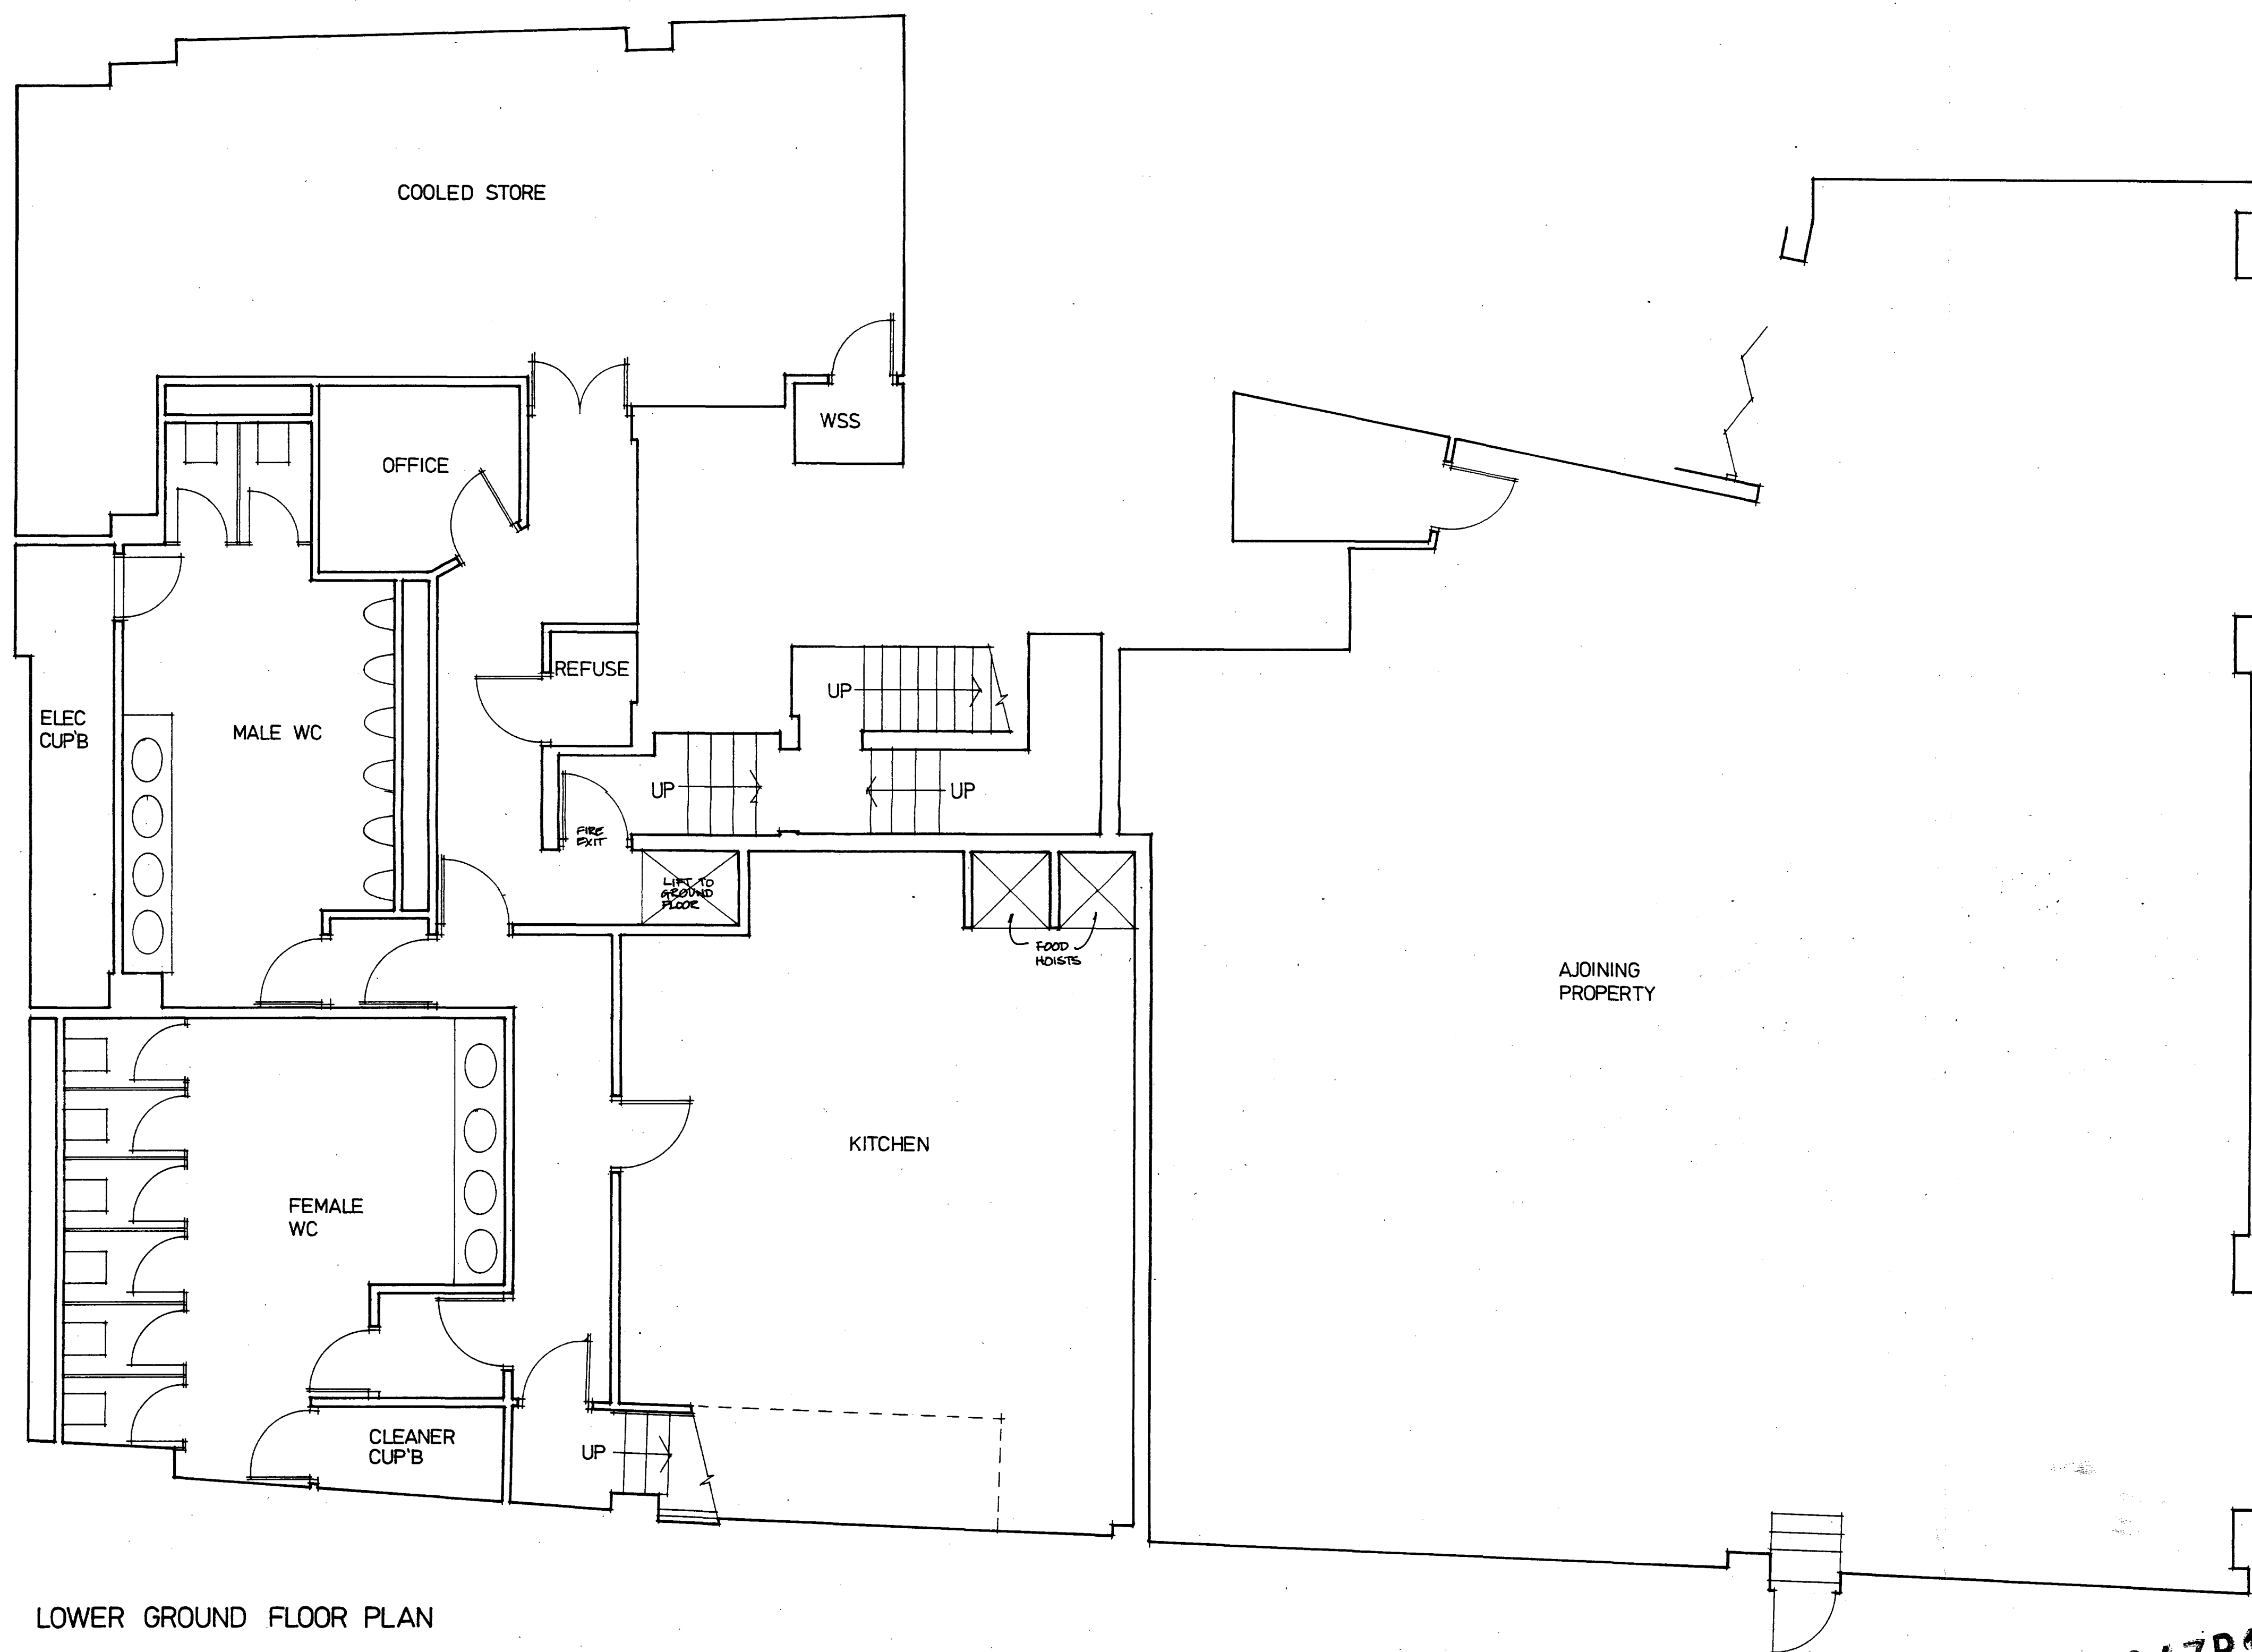

LOWER GROUND FLOOR PLAN

WITHDRAWN

Revisions

LAWRENCE TRING ARCHITECTS

TOWPATH HOUSE · LIMEHOUSE COURT · 3-11 DOD STREET
LONDON E14 7EQ · TEL 0171 515 5100 · FAX 0171 538 4442

Project 114-118 SOUTHAMPTON ROW
LONDON
WC 1

Client J.D.WETHERSPOON PLC

Drawing GENERAL ARRANGEMENT
LOWER GROUND FLOOR

Scale 1: 50 Drawn by KIH

Dwng. No. 723/14 Date OCT '97

P9705047R1

P9705046R1

Notes

EXISTING GROUND FLOOR

P9705046R1

Revisions

LAWRENCE TRING ARCHITECTS



TOWPATH HOUSE · LIMEHOUSE COURT · 3-11 DOD STREET
LONDON E14 7EQ · TEL 0171 515 5100 · FAX 0171 538 4442

Project 114-118 SOUTHAMPTON ROW
LONDON
WC1


Client: J.D.WETHERSPOON PLC

Drawing EXISTING GROUND
FLOOR

Scale 1:50 Drawn by
Dwng. No. 723/9 Date OCT '97

Do not scale off drawing or extract dimensions from disc :
work to figured dimensions only.
Check all dimensions, areas and levels on site and confirm
to Architect/ Supervising Officer without delay.
This drawing is to be read in conjunction with all relevant
consultant's, specialist's and sub-contractor's drawings and
specifications.
Report all discrepancies to Architect/ Supervising Officer
before work commences.

Notes

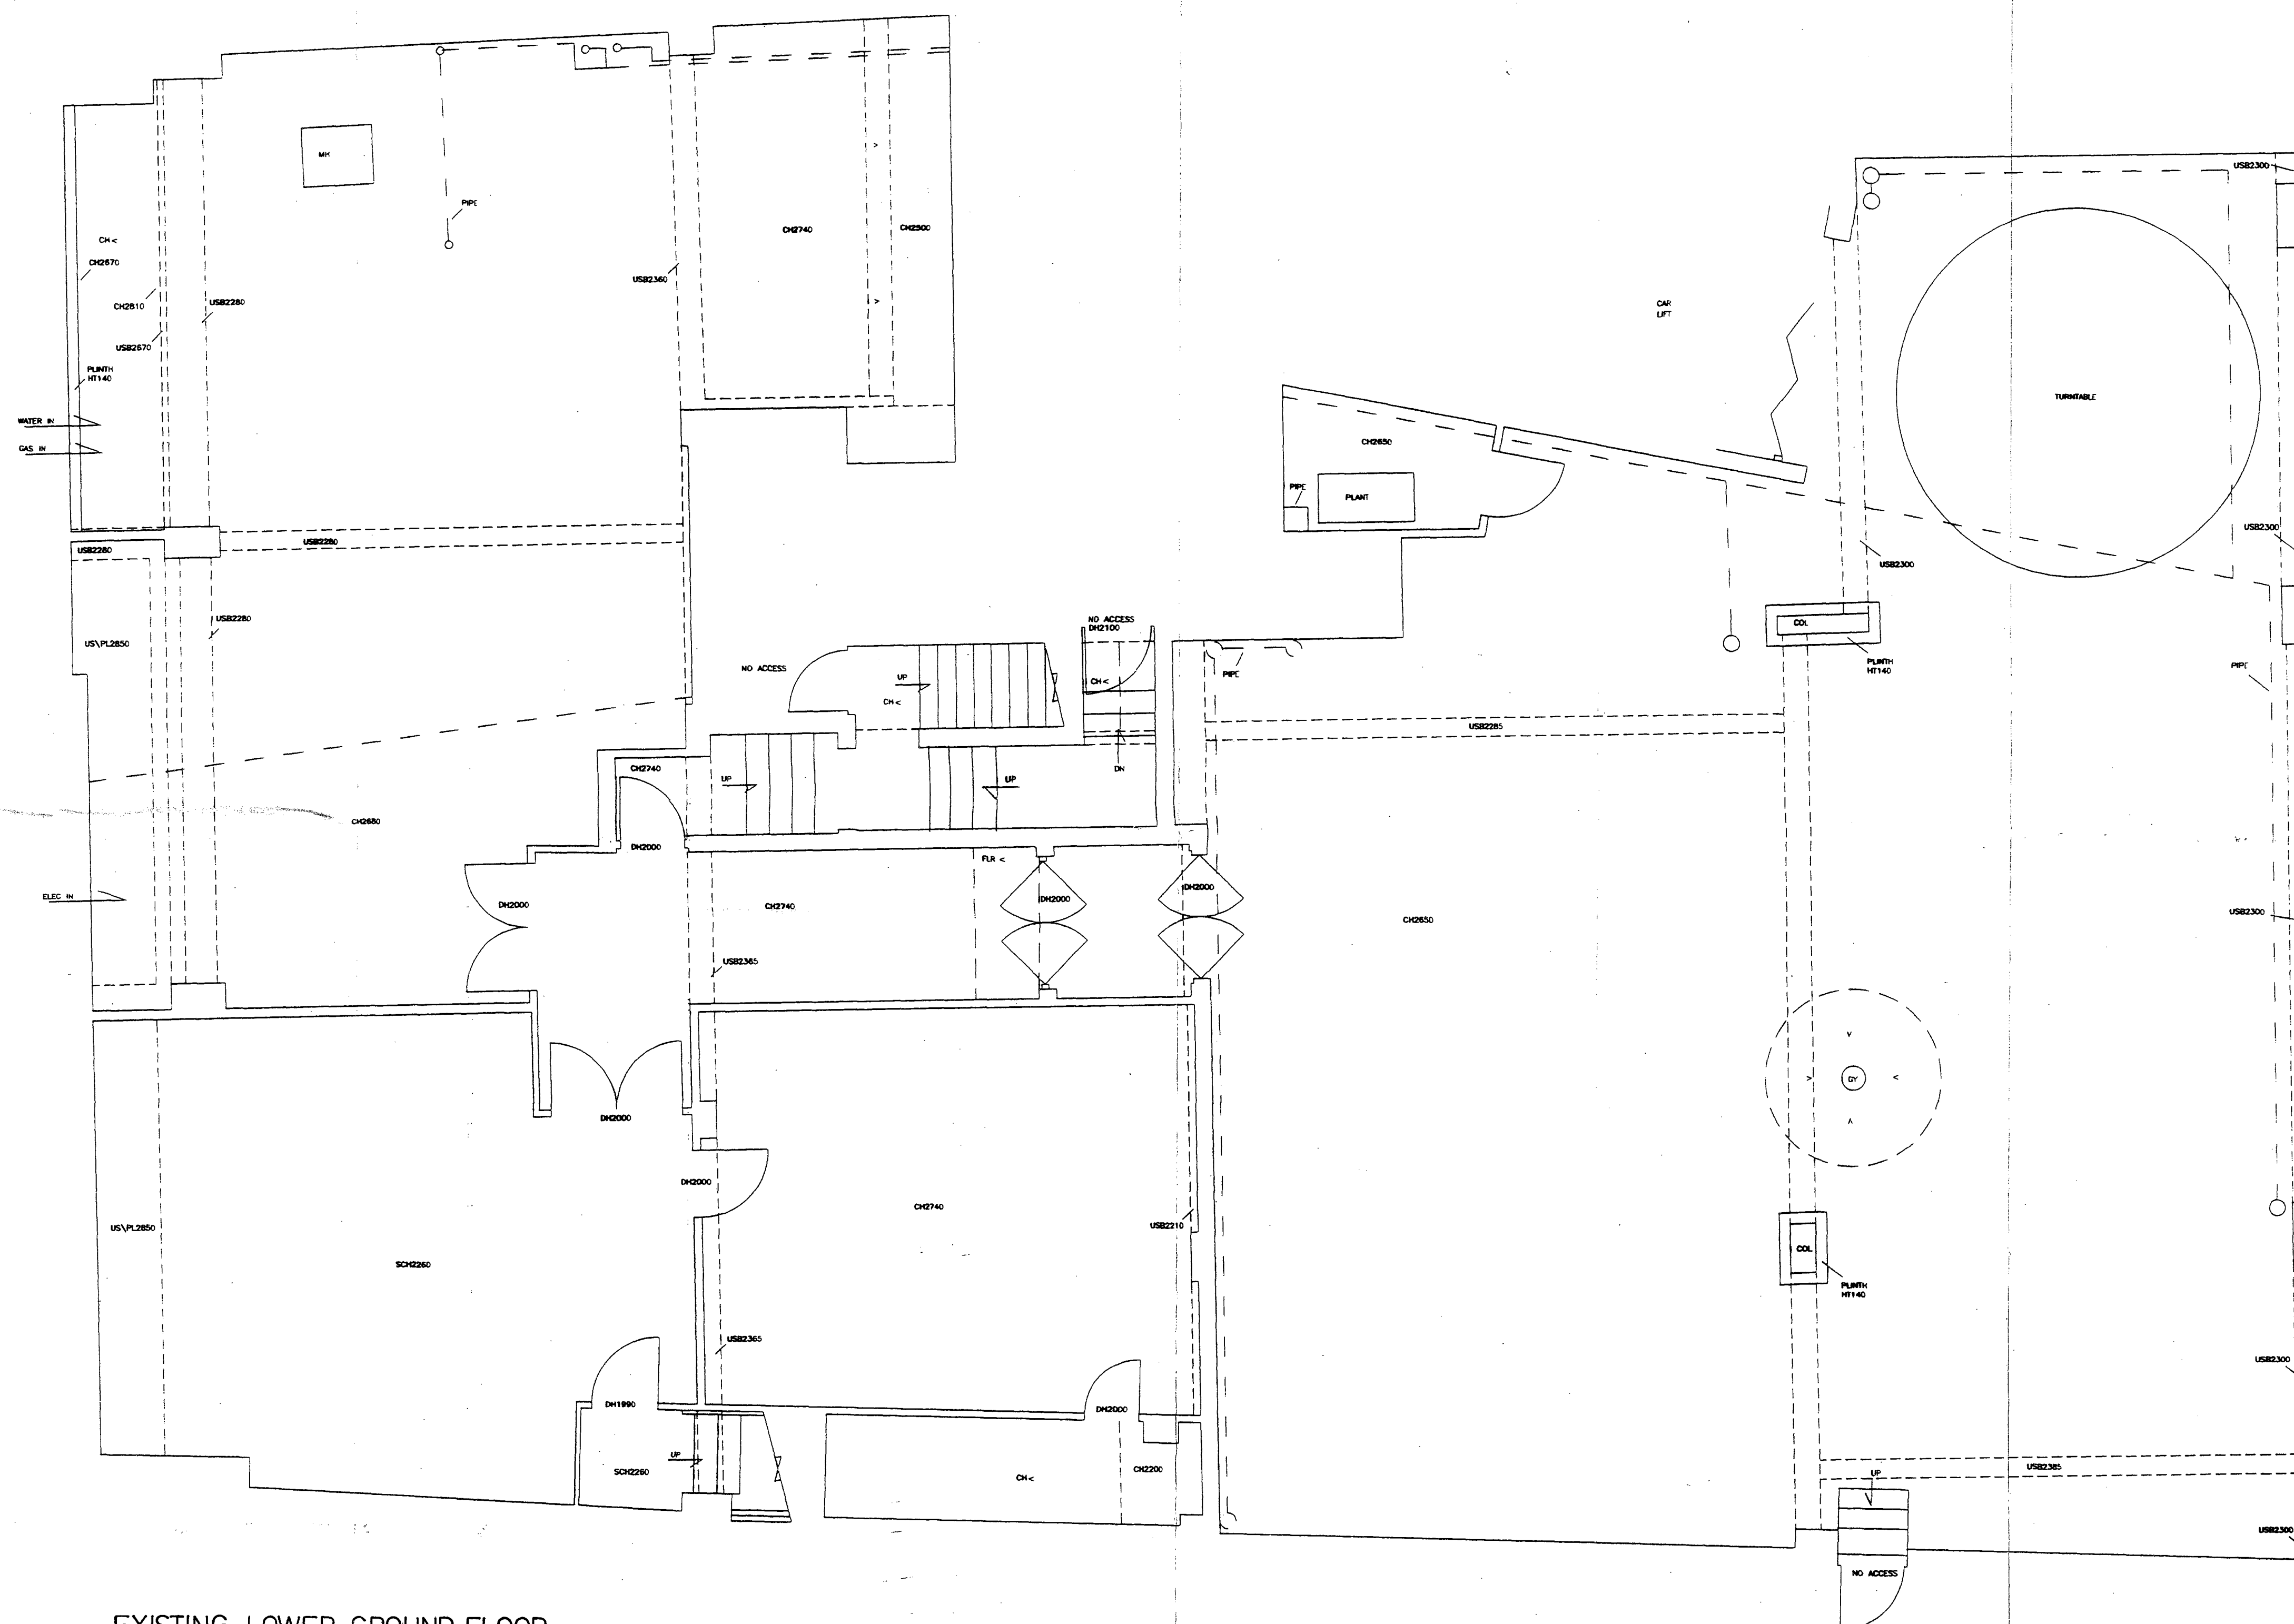

EXISTING LOWER GROUND FLOOR

P9705046R1

Revisions

LAWRENCE TRING ARCHITECTS

TOWPATH HOUSE · LIMEHOUSE COURT · 3-11 DOD STREET
LONDON E14 7EQ · TEL 0171 515 5100 · FAX 0171 538 4442

Project 118 SOUTHAMPTON ROW
LONDON
WC1

Client J.D.WETHERSPOON PLC

Drawing EXISTING LOWER
GROUND FLOOR

Scale 1:50 Drawn by
Dwng. No. 723/8 Date OCT '97

Do not scale off drawing or extract dimensions from disc.
work to figured dimensions only.
Check all dimensions, areas and levels on site and confirm
to Architect/ Supervising Officer without delay.
This drawing is to be read in conjunction with all relevant
consultant's, specialist's and sub-contractor's drawings and
specifications.
Report all discrepancies to Architect/ Supervising Officer
before work commences.

Notes



REAR ELEVATION

P9705046R1

Revisions

LAWRENCE TRING ARCHITECTS

TOWPATH HOUSE, 11 MEHOUSE COURT, 3-11 DOD STREET
LONDON EC1A 1BB TEL 0171 515 5100 FAX 0171 538 4442

Project 114-118 SOUTHAMPTON ROW
LONDON
WC1


Client J.D.WETHERSPOON PLC

Drawing EXISTING REAR
ELEVATION

Scale 1:50 Drawn by
Dwng. No. 723/7 Date OCT '97

Do not scale off drawing or extract dimensions from disc.
work to figured dimensions only.
Check all dimensions, areas and levels on site and confirm
to Architect/ Supervising Officer without delay.
This drawing is to be read in conjunction with all relevant
consultant's, specialist's and sub-contractor's drawings and
specifications.
Report all discrepancies to Architect/ Supervising Officer
before work commences.

Notes

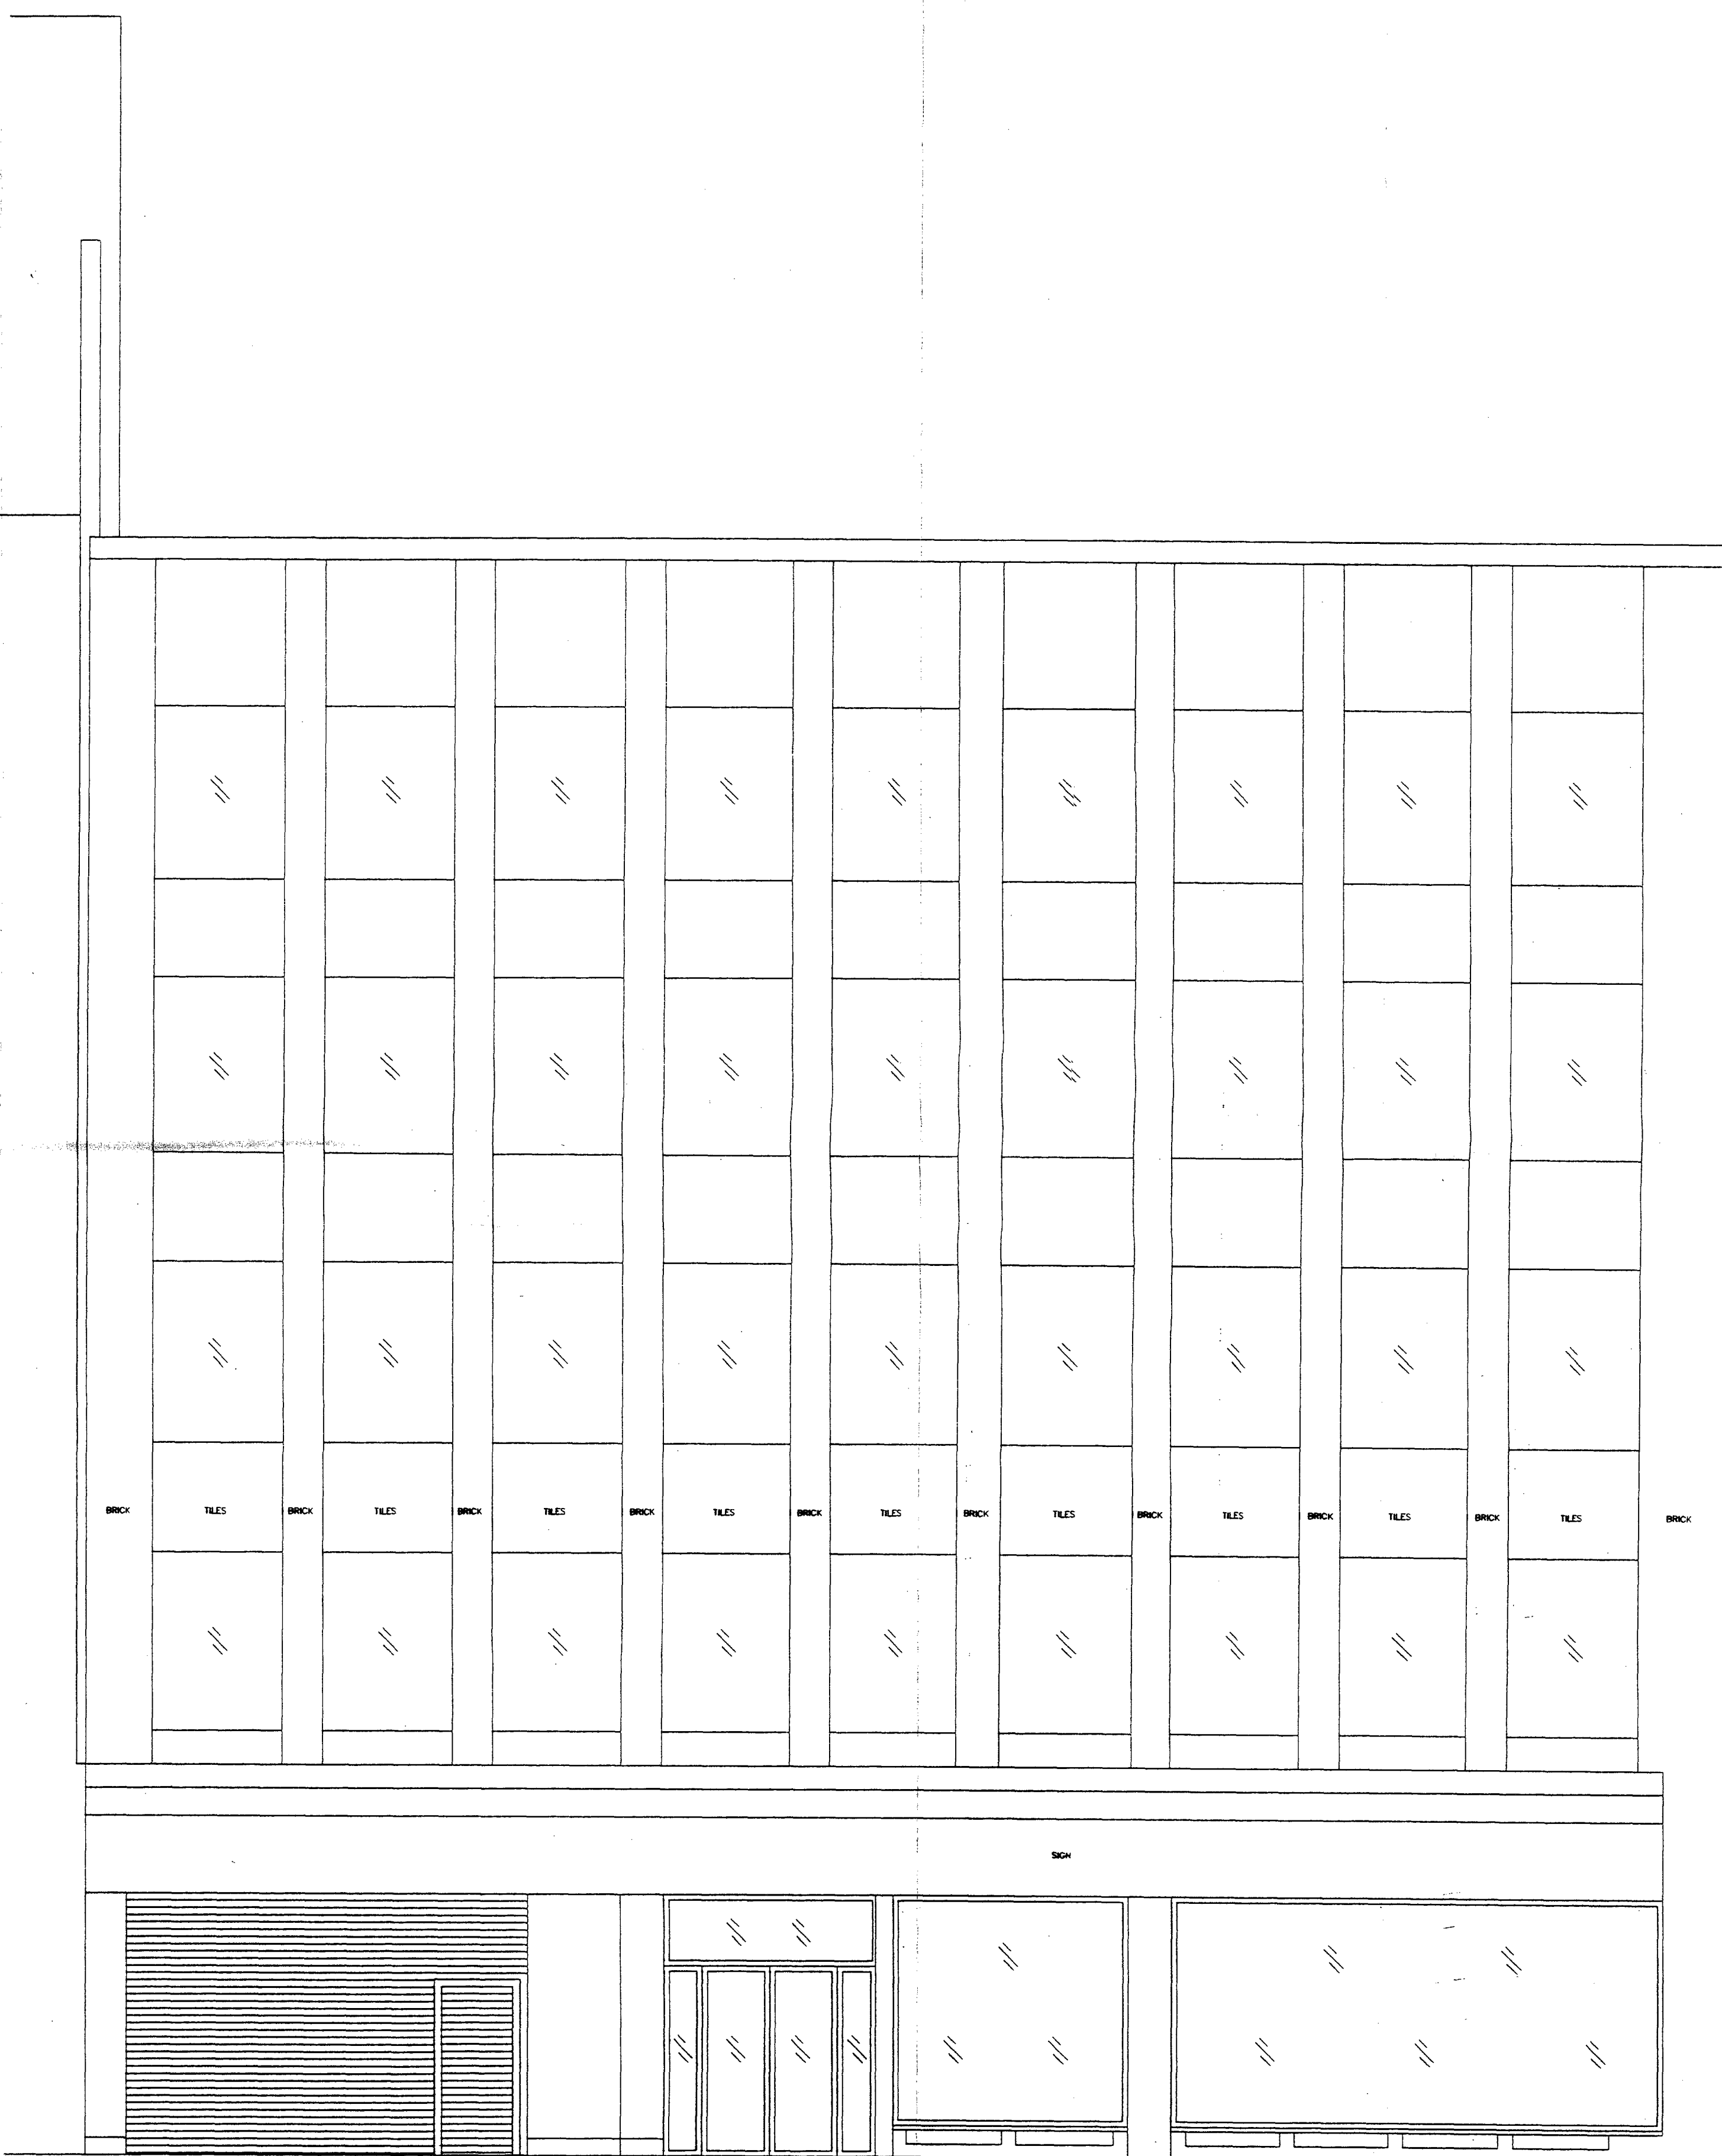

FRONT ELEVATION

P9705046R1

Revisions

LAWRENCE TRING ARCHITECTS

TOWPATH HOUSE · LIMEHOUSE COURT · 3-11 DOD STREET
LONDON E14 7EQ · TEL 0171 515 5100 · FAX 0171 538 4442

Project 114-118 SOUTHAMPTON ROW
LONDON
WC1

Client J.D.WETHERSPOON PLC

Drawing EXISTING FRONT
ELEVATION

Scale 1:50 Drawn by
Dwg. No. 723/6 Date OCT '97

WITHDRAWN

Notes

This drawing is not to be scaled from.
All dimensions to be checked on site.
Refer any discrepancies to Architect.
This drawing is subject to copyright



EXISTING FACADE

6.5MM LAMINATED GLASS
FASCIA WITH INVERSE
RELIEF LETTERING

UNDERCROFT MOUNTED
LANTERN LIGHTS

6.5MM LAMINATE GLASS
WITH LEAD DECORATIVE
FINISH & APPLIED FILM

REV A 26/11/97. FINISHES ADDED.
Revisions

LAWRENCE TRING ARCHITECTS

TOWPATH HOUSE · LIMEHOUSE COURT · 3-11 DOD STREET
LONDON E14 7EQ · TEL 0171 515 5100 · FAX 0171 538 4442

Project 114-118, Southampton Row,
London WC 1

Client J.D. Weatherspoon

Drawing Elevation (Proposed)

Scale 1: 50 Drawn by
Dwng. No. 723/3A Date Sept '97


P9705047R1

P9705046R1


WITHDRAWN

Notes


This drawing is not to be scaled from.
All dimensions to be checked on site.
Refer any discrepancies to Architect.
This drawing is subject to copyright.

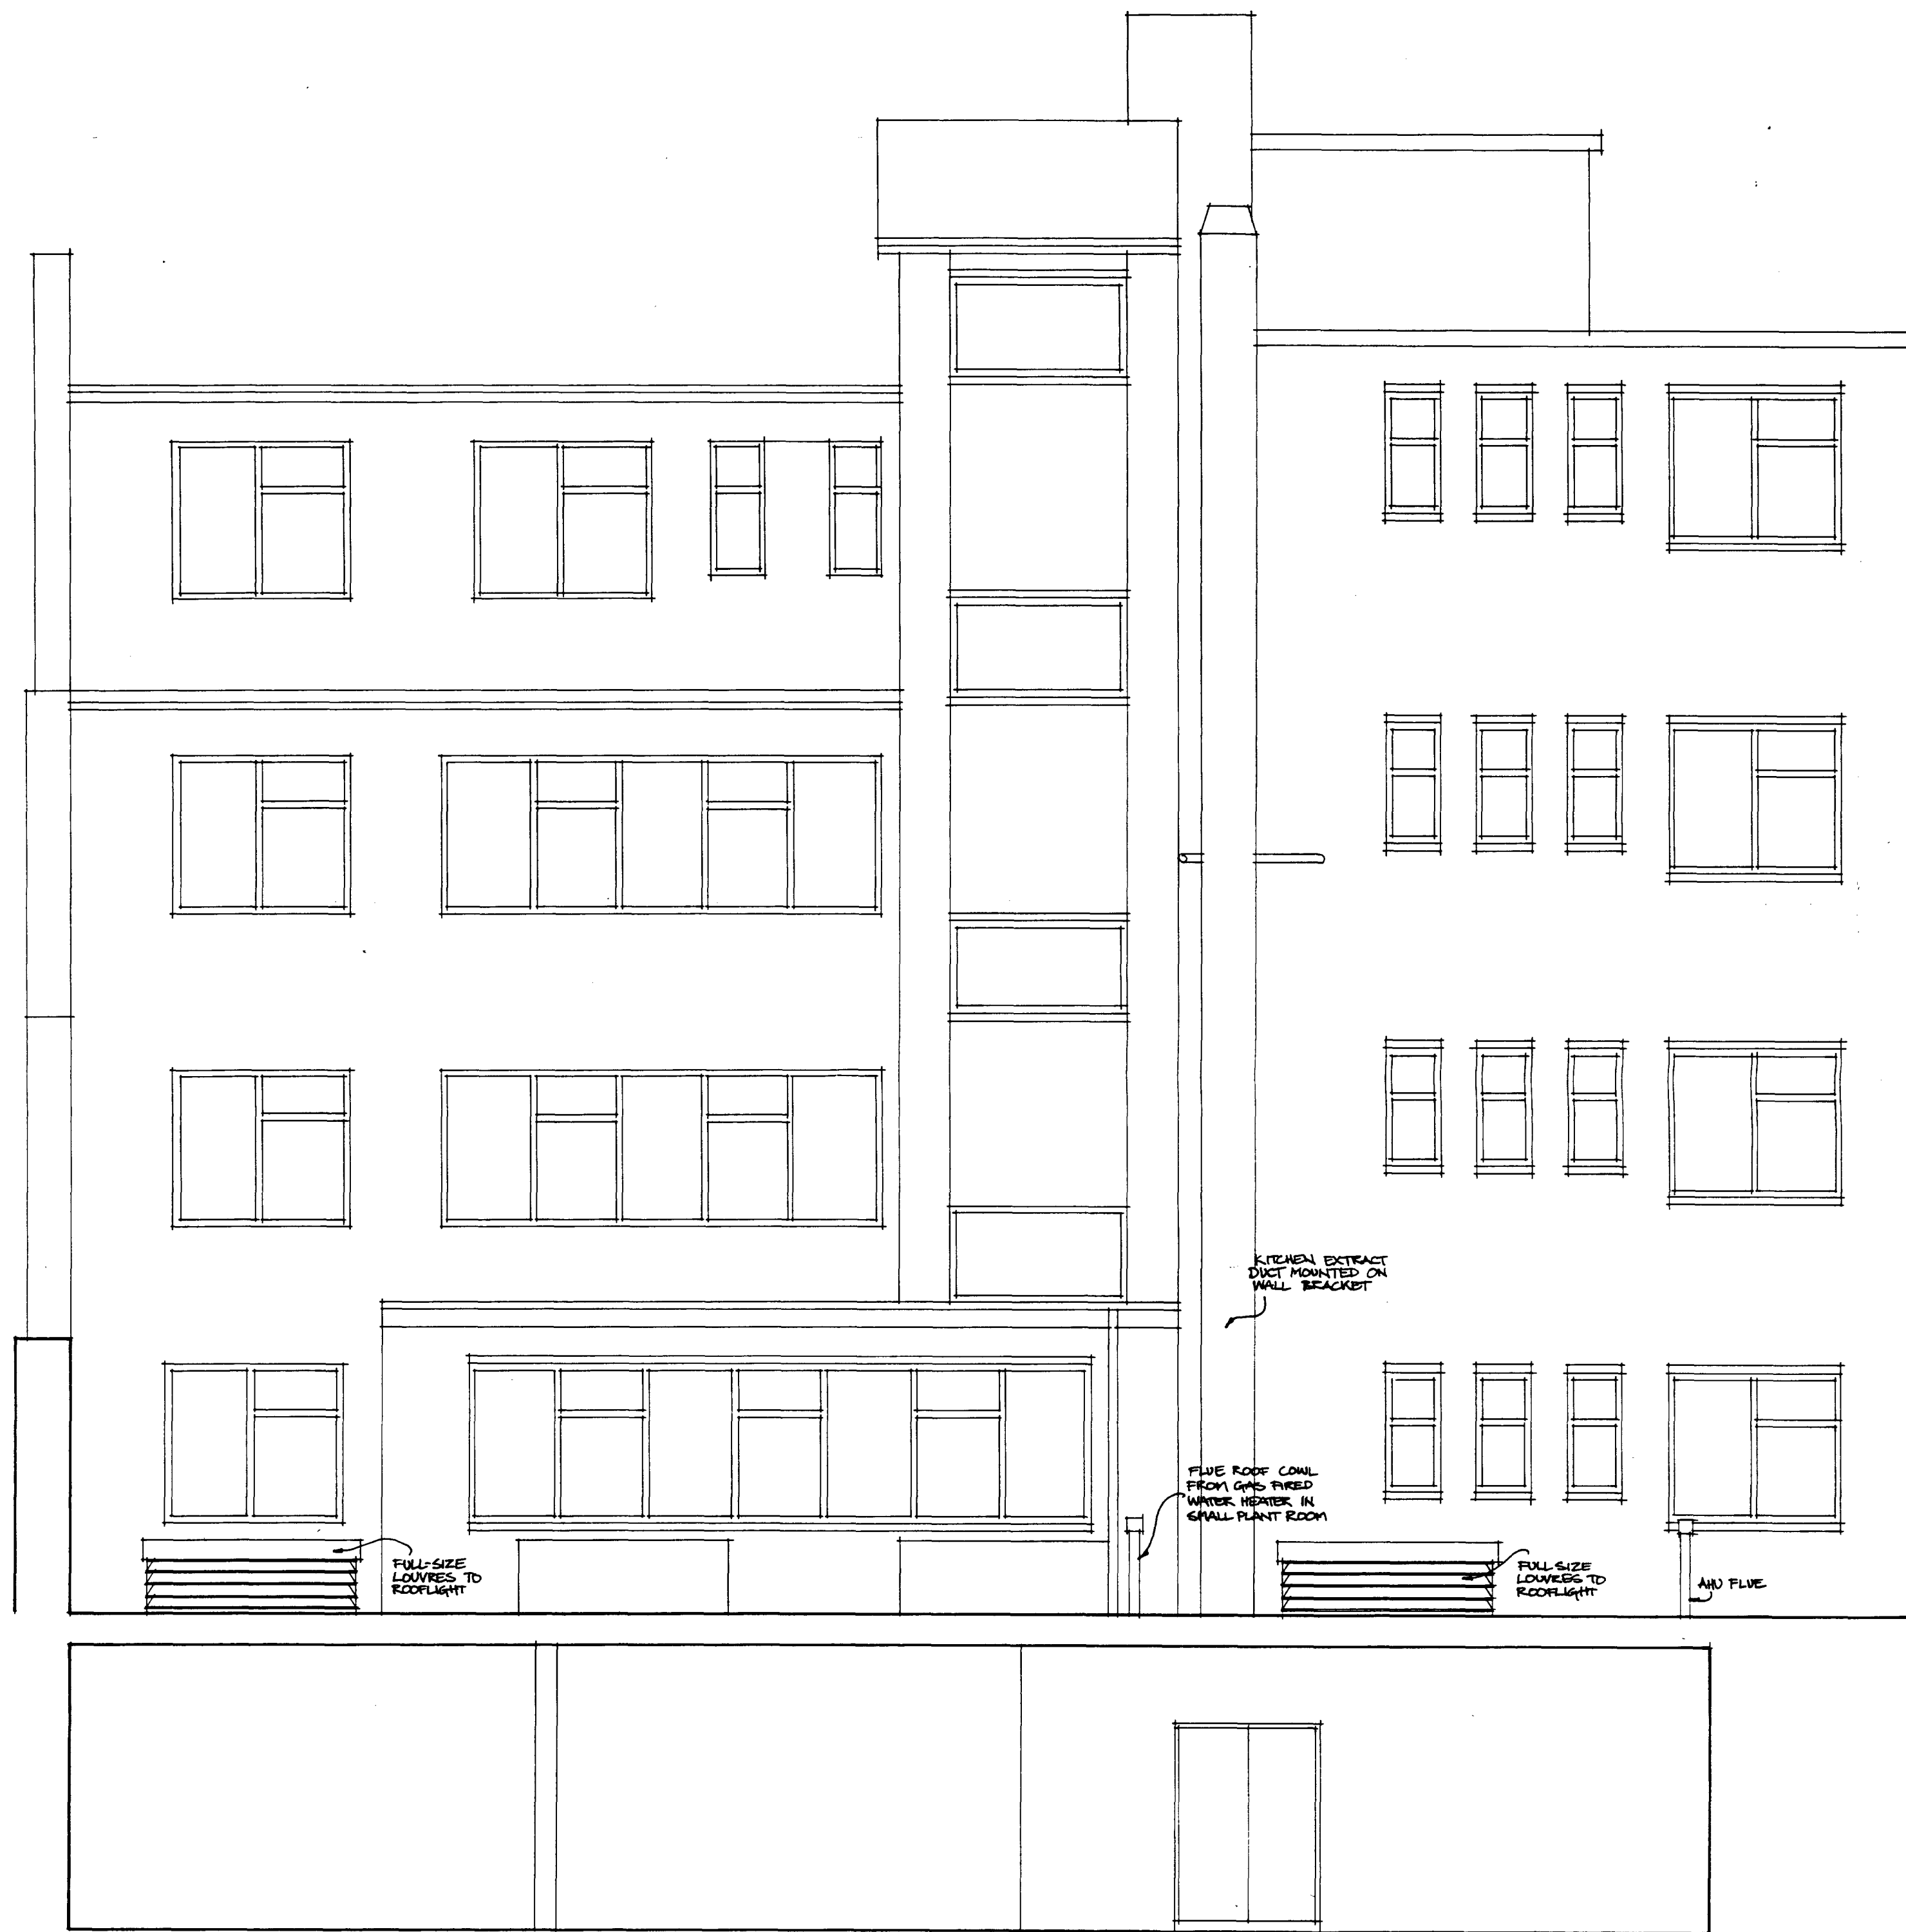

REAR ELEVATION (Section B-B)

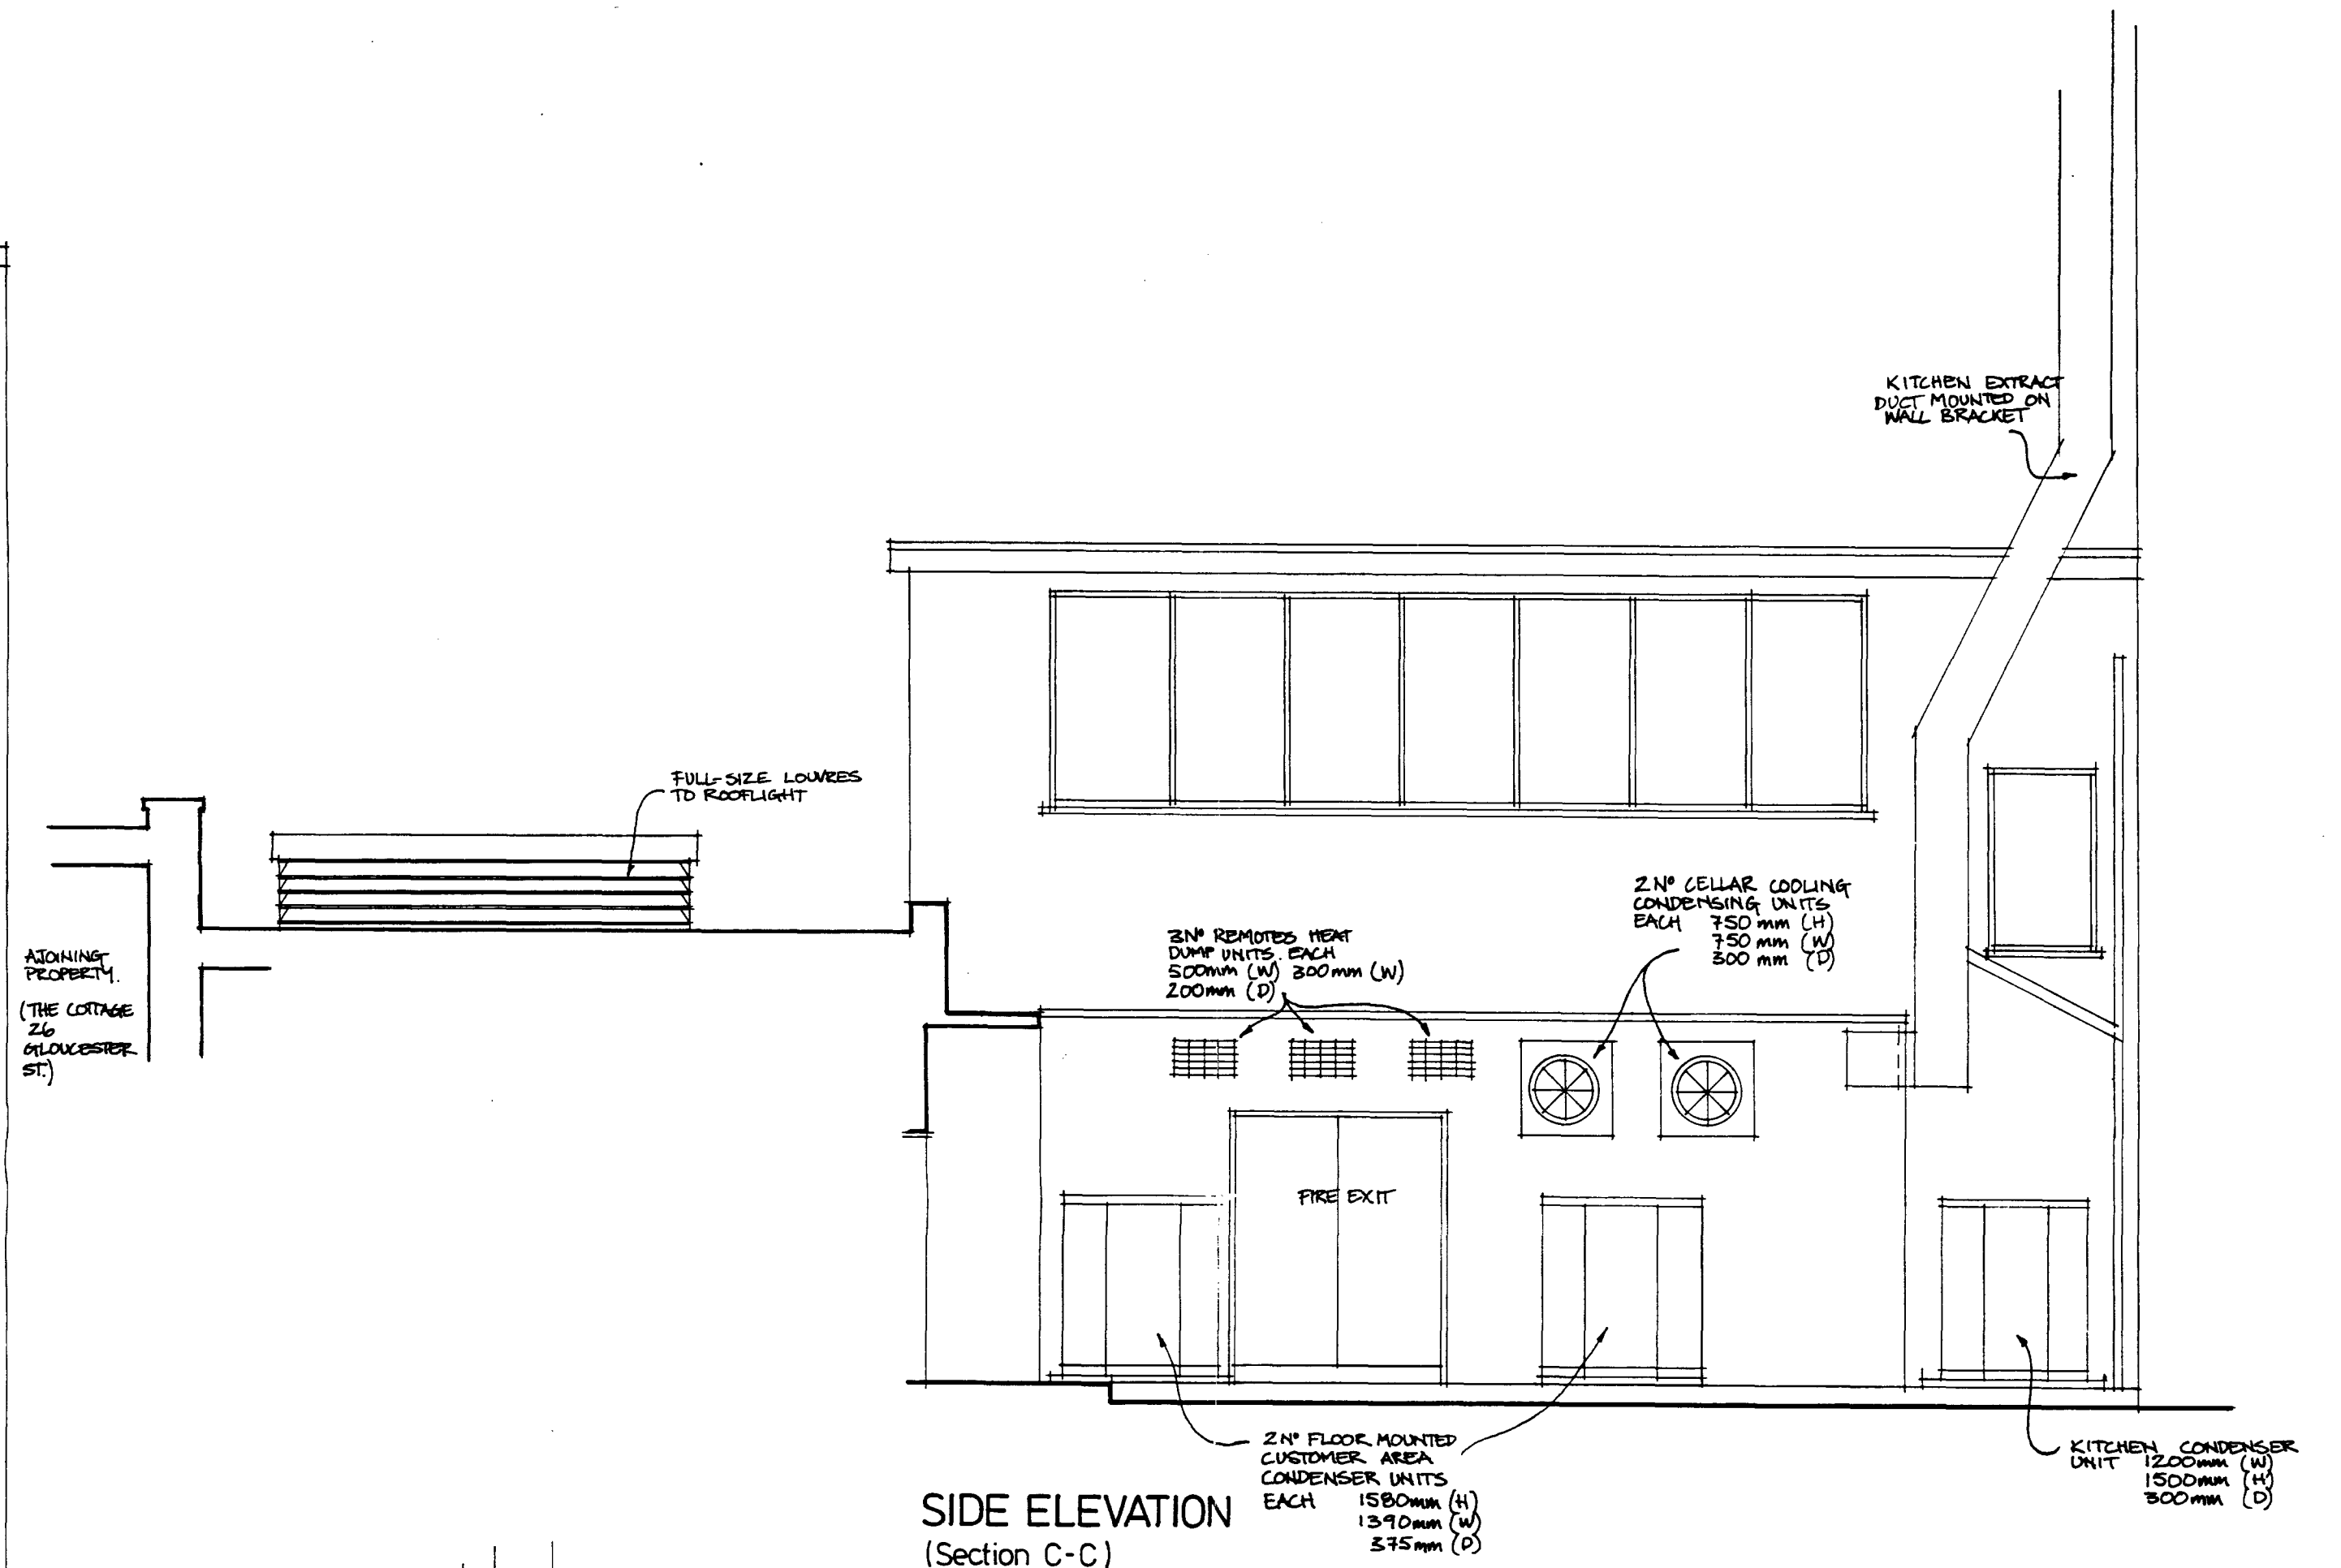

SIDE ELEVATION (Section C-C)

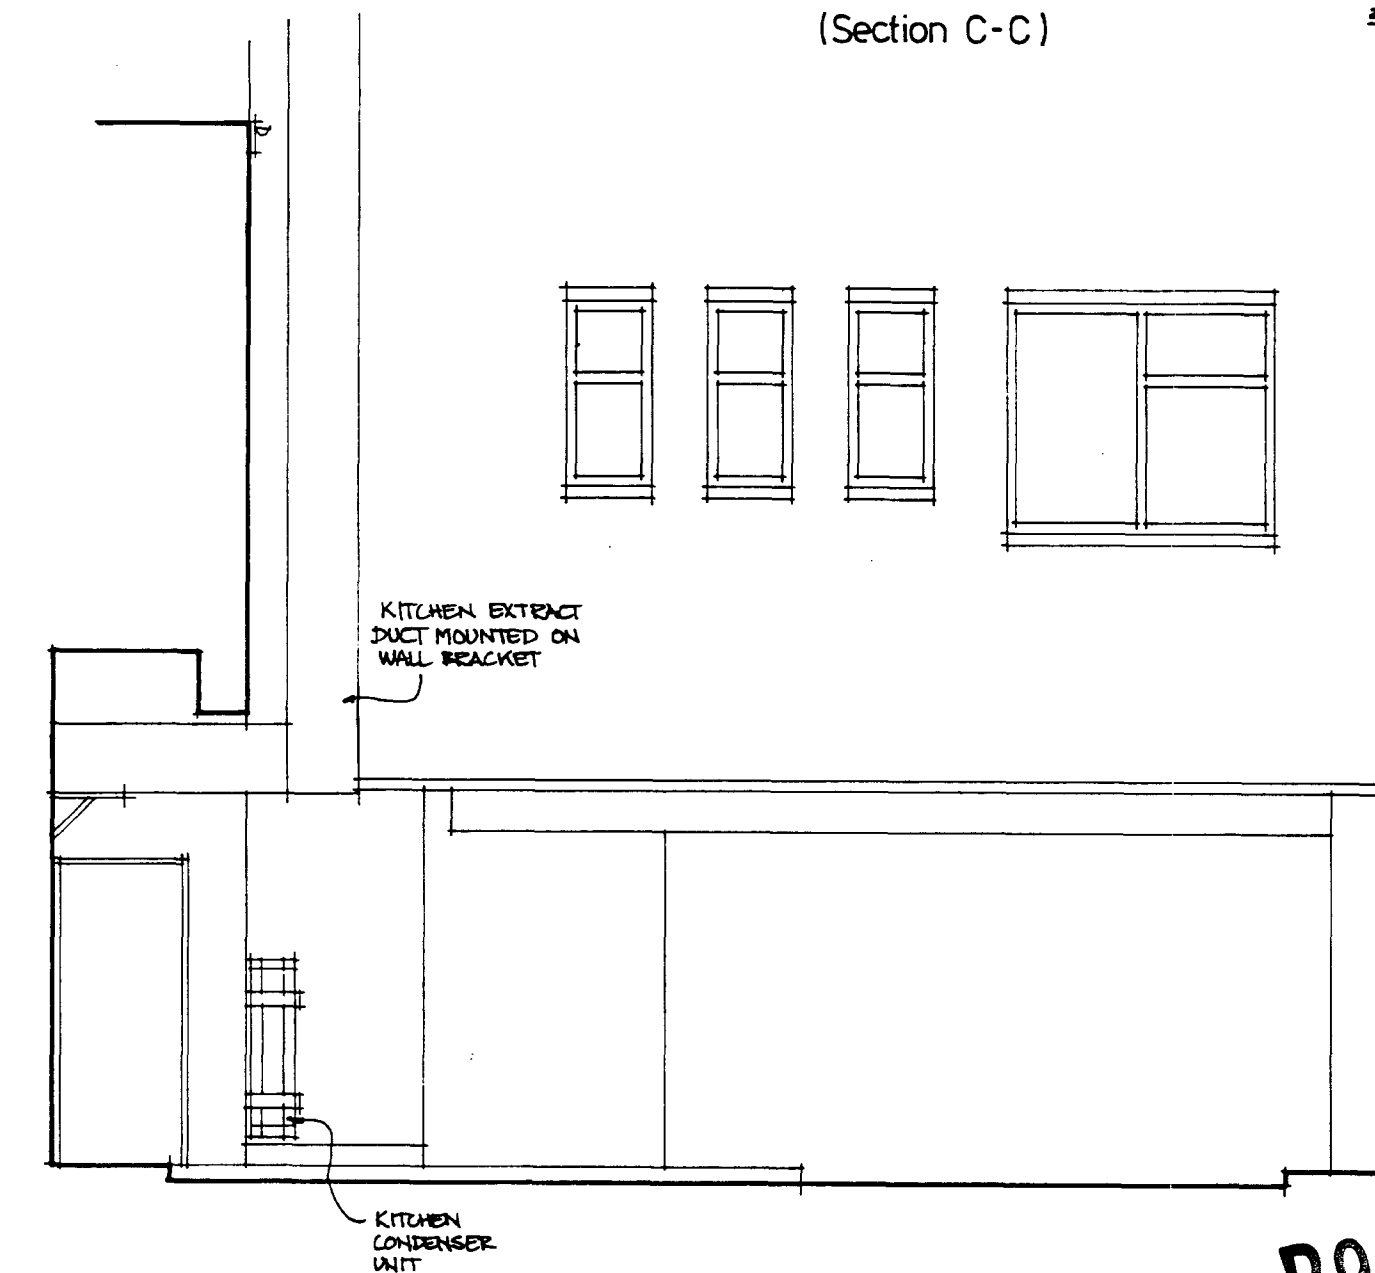

SECTION A-A

REV C. SIDE ELEVATION (SECTION C-C) REVISED.
REV B. SIDE ELEVATION (SECTION C-C) FIRE EXIT & CONDENSER UNITS REPOSITIONED. 3/11/97.
REV A. KITCHEN EXTRACT DUCT REPOSITIONED.
Revisions 21/10/97

LAWRENCE TRING ARCHITECTS

TOWPATH HOUSE - LIMEHOUSE COURT - 3-11 DOD STREET
LONDON E14 7EQ TEL 0171 515 5100 FAX 0171 538 4442

Project 114-118 SOUTHAMPTON ROW
LONDON
WC1

Client J.D.WETHERSPOON

Drawing PROPOSED REAR AND
SIDE ELEVATION

Scale 1:50 Drawn by KIH


Dwng. No. 723/4c Date OCT '97

P9705047R1
P9705046R1

WITNESSED

Notes

This drawing is not to be scaled from.
All dimensions to be checked on site.
Refer any discrepancies to Architect.
This drawing is subject to copyright.

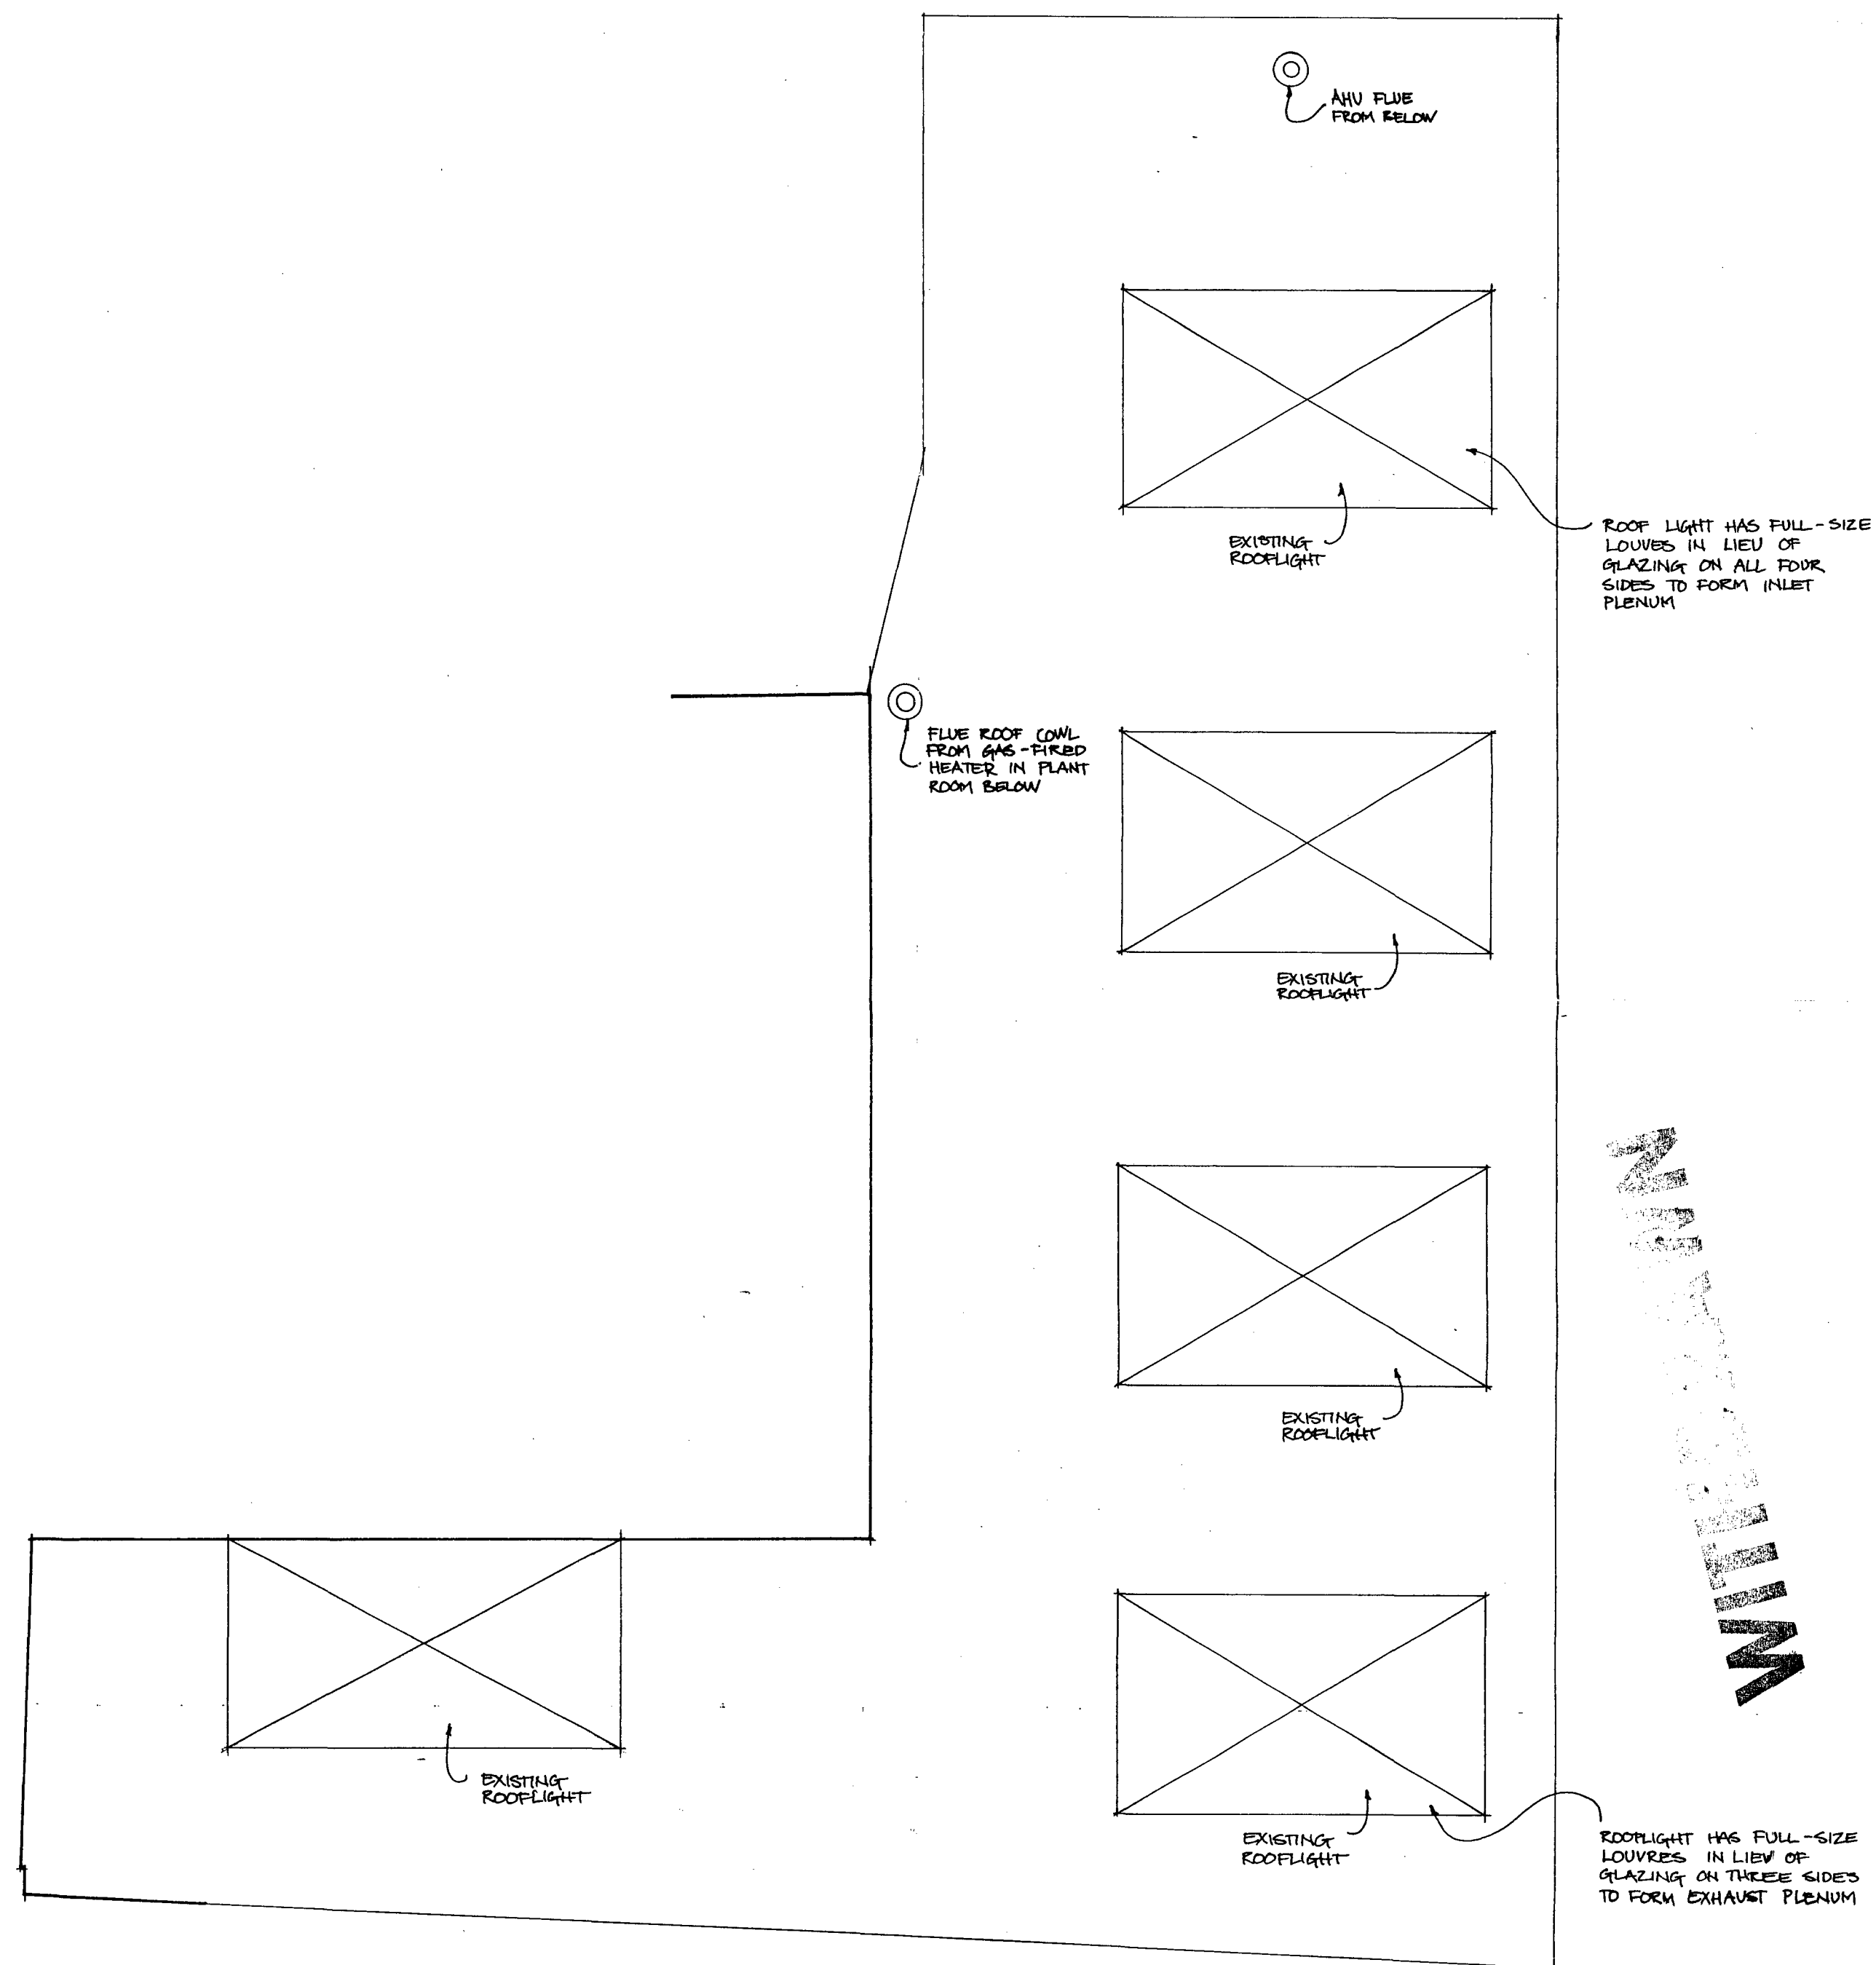

ROOF PLAN

Revisions

LAWRENCE TRING ARCHITECTS



TOWPATH HOUSE · LIMEHOUSE COURT · 3-11 DOD STREET
LONDON E14 7EQ · TEL 0171 515 5100 · FAX 0171 538 4442

Project 114-118 SOUTHAMPTON ROW
LONDON
WC 1

Client J.D.WETHERSPOON

Drawing ROOF PLAN

Scale 1:50 Drawn by KIH

Dwng. No.723/5 Date OCT '97

P9705046R1