


9400756
9420159

C.E. NORRIS & SONS LTD.

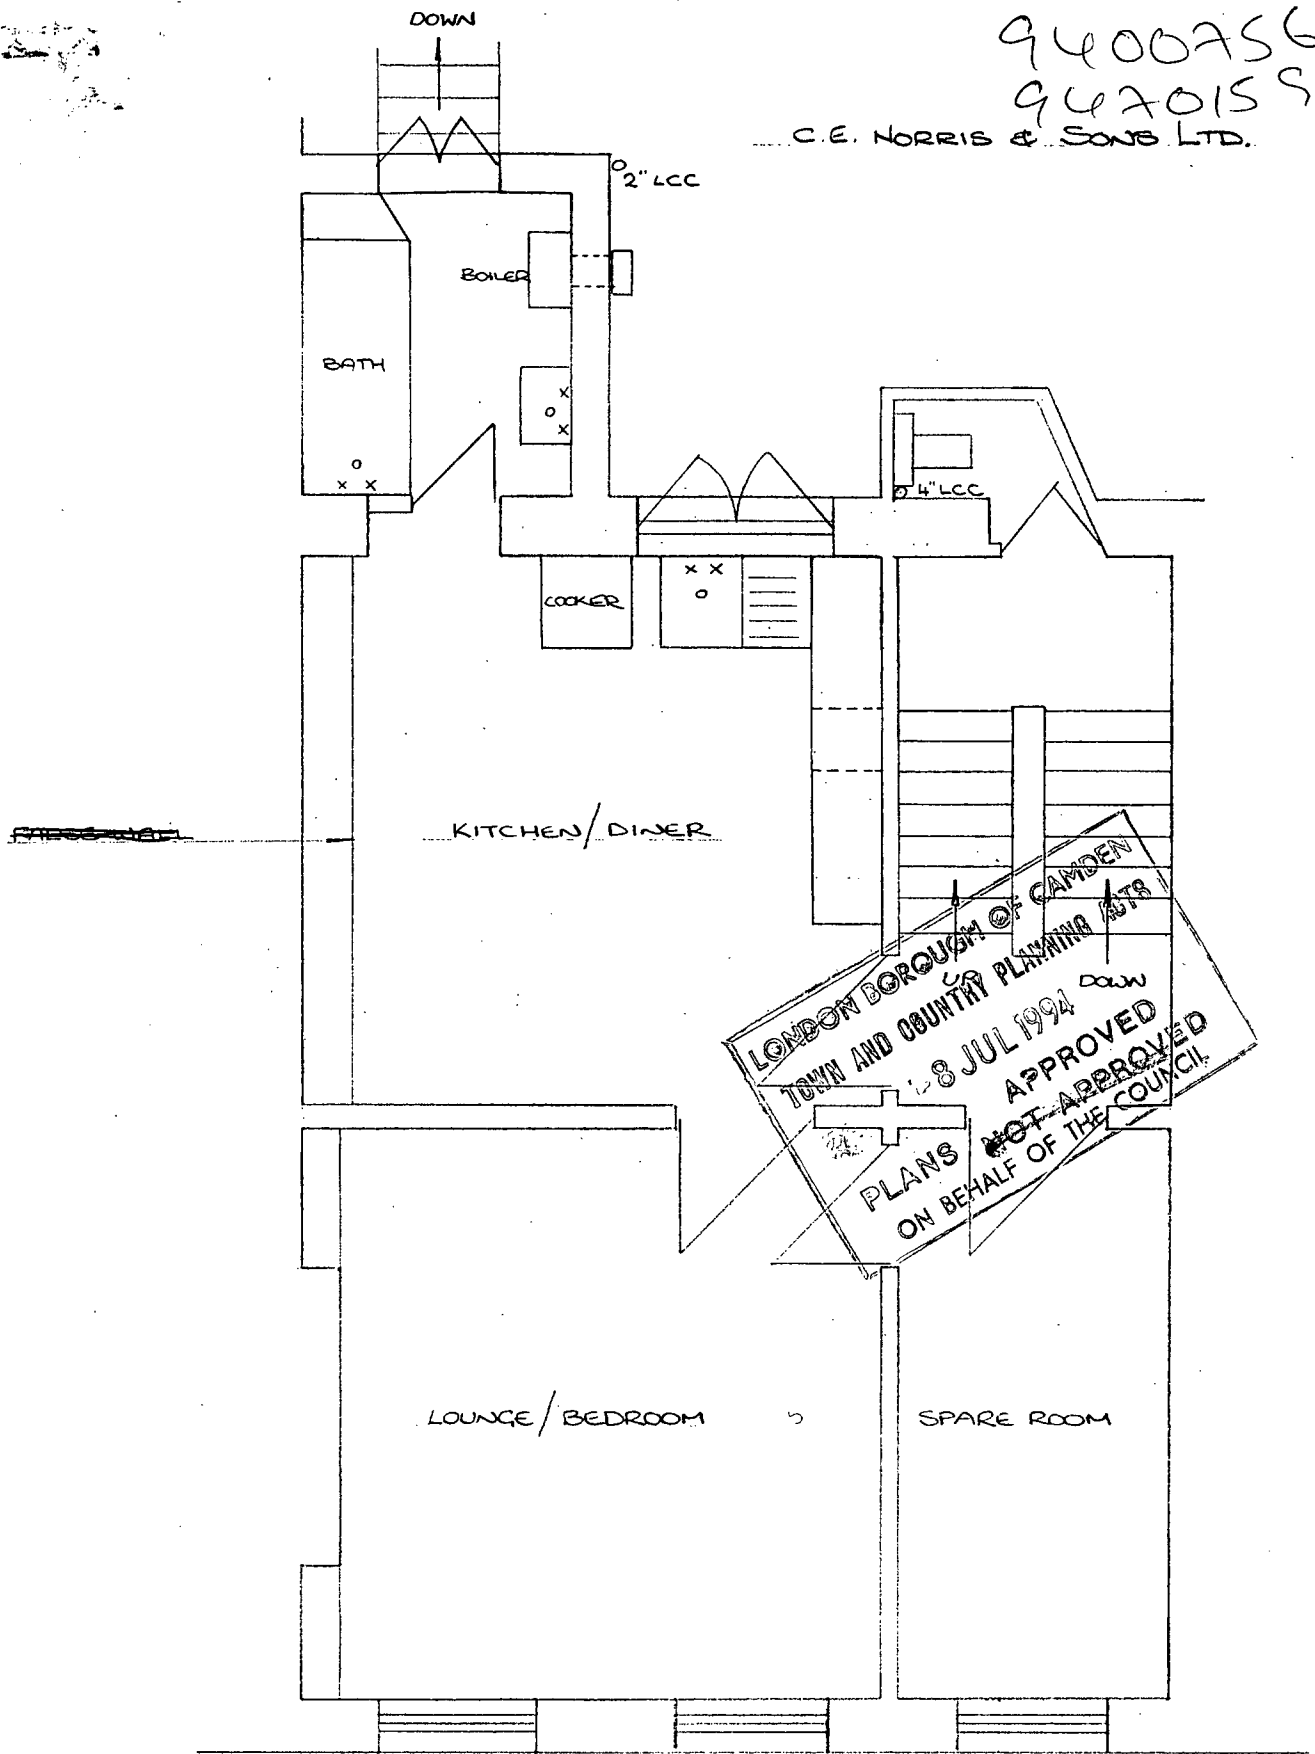

PROPOSED FLOOR PLAN 1ST FLOOR
9, COSMO PLACE, W.C.1.

NO. 2

DR. E. MARAZZI


9, COSMO PLACE W.C.1.

13-5-94

SCALE 1:50

C. E. NORRIS & SONS LTD.

9470159
9400756

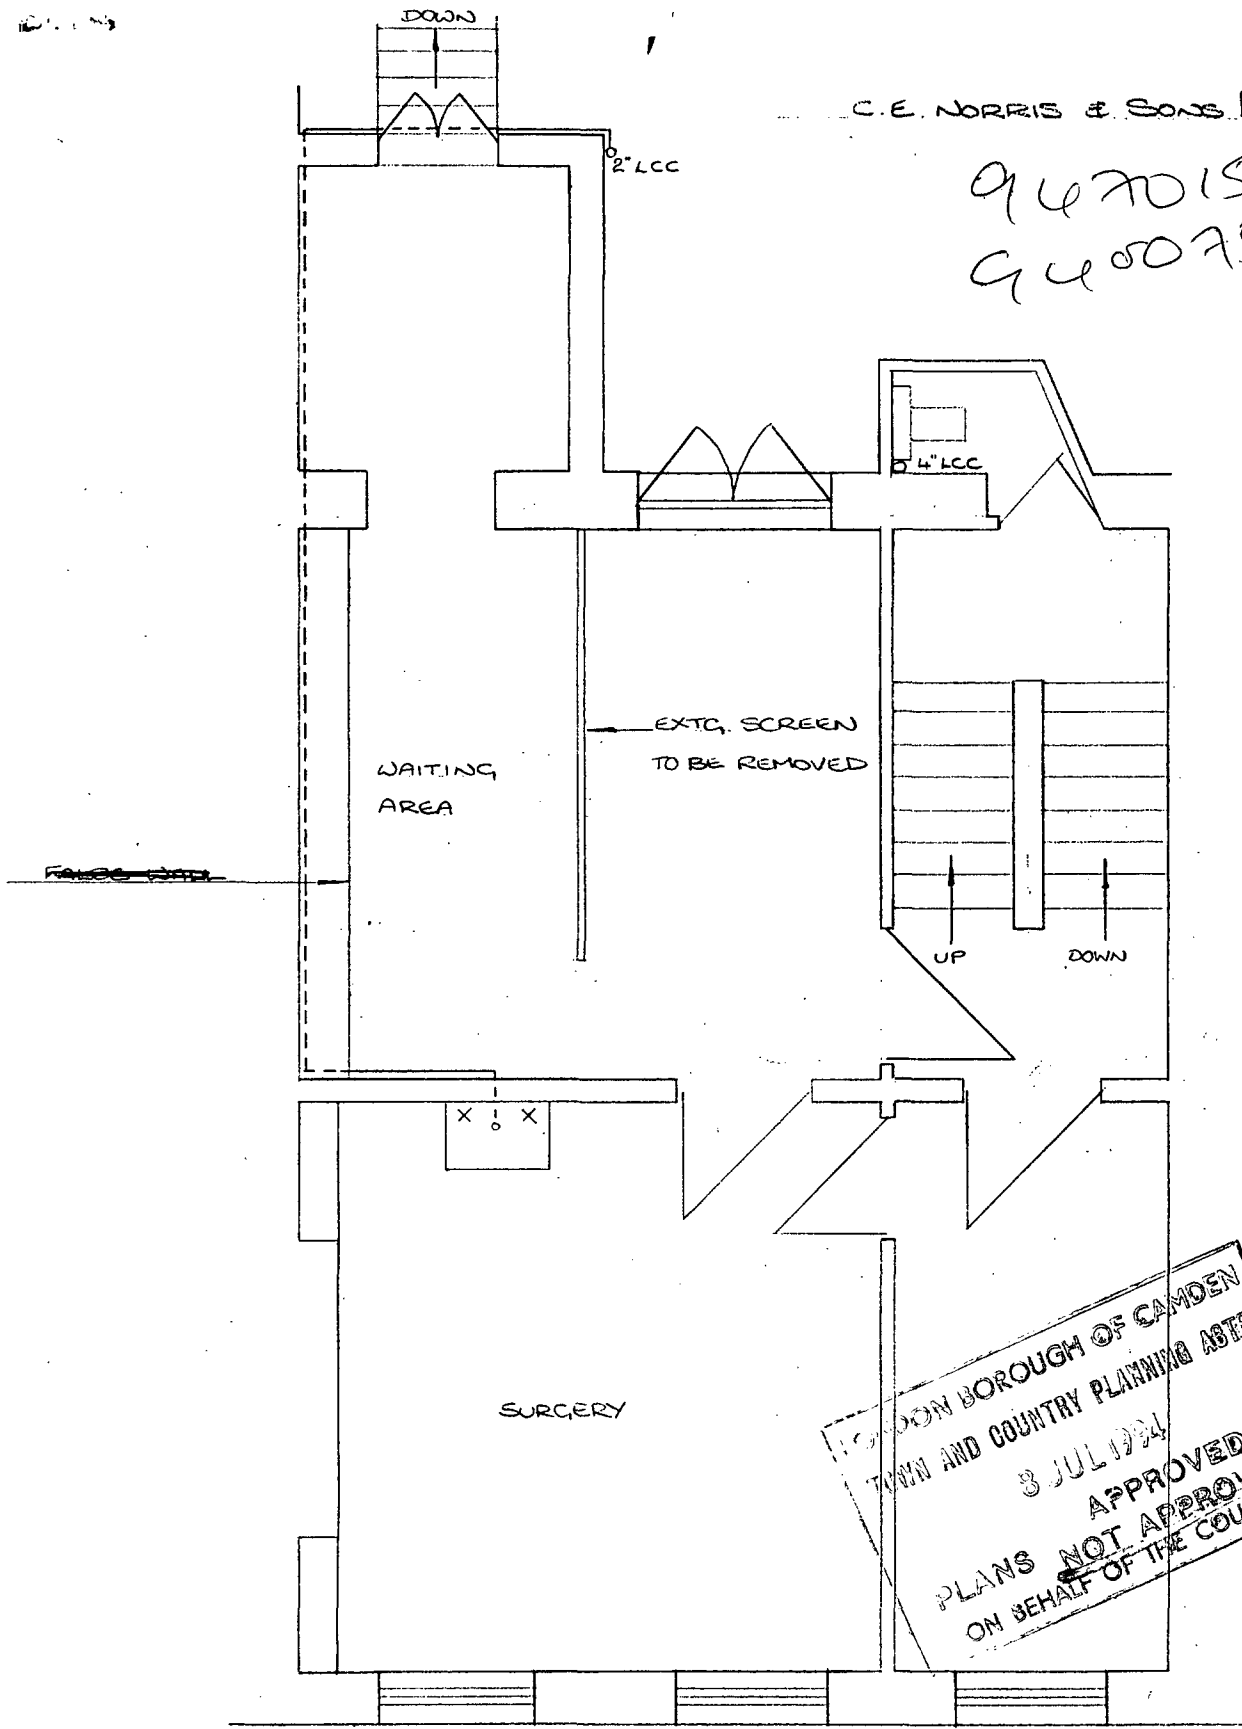

LONDON BOROUGH OF CAMDEN
TOWN AND COUNTRY PLANNING ACTS
3 JUL 1994
APPROVED
PLANS NOT APPROVED
ON BEHALF OF THE COUNCIL

EXISTING FLOOR PLAN 1ST FLOOR

9, COSMO PLACE, W.C.1.

DR E. MARAZZI	9, COSMO PLACE, W.C.1.	13-4-94	SCALE 1:50
---------------	------------------------	---------	------------