

notes
do not scale from drawing



NO. 20

NO. 21

NO. 22

NO. 23

NO. 24

NO. 25

REAR GLAZING BARS REMOVED, ACCESS FROM BACKYARD
YARD TO GROUND FLOOR ADDED. 54 DEC 85.

PROPOSED REAR ELEVATIONS

20/23/25 GOODGE PLACE, LONDON W1


CLIENT
COMMUNITY HOUSING ASSOCIATION

scale	date	drawn
1:50	SEPT 85	SG

ANTHONY RICHARDSON & PARTNERS ARCHITECTS
31 OVAL ROAD - LONDON NW1 7EA - 01-485 0991

drawing number	revision
1440 / 09	A

notes
do not scale from drawing

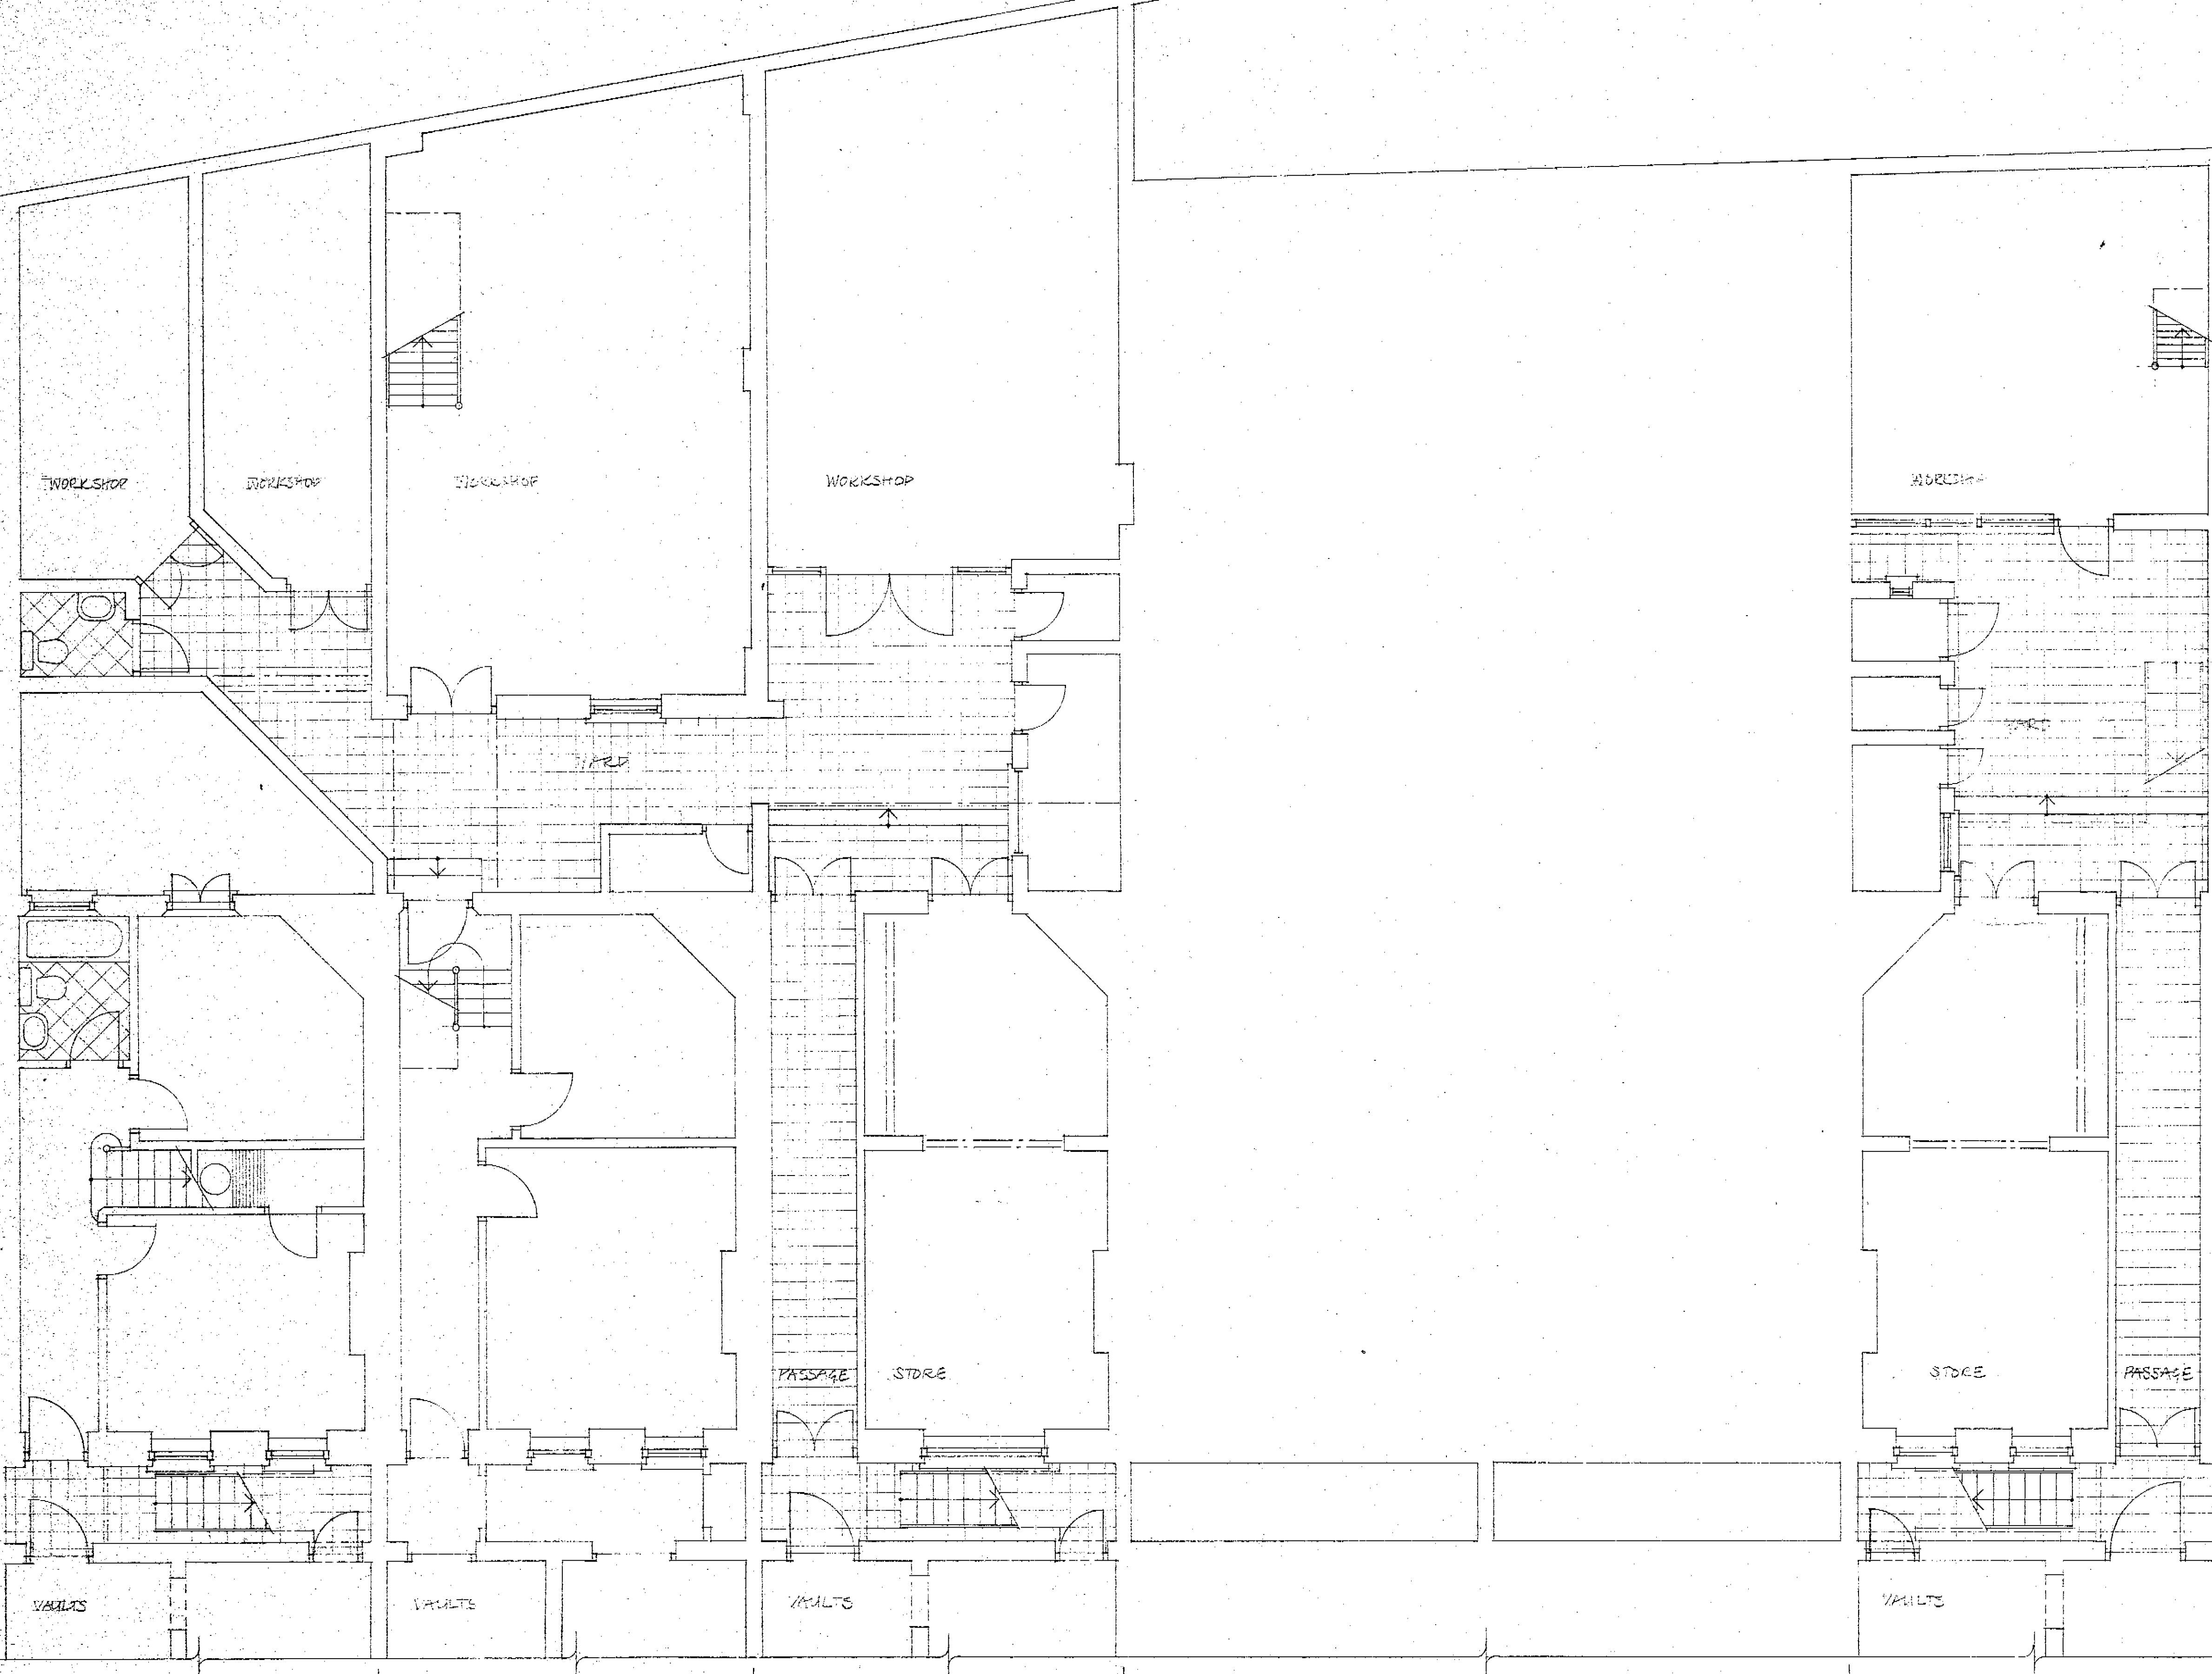

NO. 25
new access to maisonette

NO. 24
no alterations

NO. 23
new access to workshops behind
nos 23, 24 & 25

NO.S 22 & 21
separate ownership

NO. 20
new access to workshops at rear
& on ground floor

LONDON BOROUGH OF CAMDEN
TOWN AND COUNTRY PLANNING ACTS
- 5 FEB 1993
PLANS ~~NOT APPROVED~~
ON BEHALF OF THE COUNCIL

LONDON BOROUGH OF CAMDEN
PLANNING AND COMMUNICATIONS
DEPARTMENT
13 JAN 1996 (A.M.)
RECEIVED
ACK. REF. TO:

N12/30/9
1TPB500722R2
MSB570135R2

REV 'B' NO. 20 YARD/GP ACCESS RESTORED, SO DEC 85.
REV 'A' NO. 20 ACCESS FROM YARD TO GROUND
FLOOR OMITTED. SHARPES.

BASEMENT PLANS SHOWING NEW ACCESS
PROPOSALS

20/ 23/24/ 25 GOODGE PLACE, LONDON W1

client
COMMUNITY HOUSING ASSOCIATION


scale 1:50 date DEC 84 drawn SG

ANTHONY RICHARDSON & PARTNERS ARCHITECTS
31 OVAL ROAD - LONDON NW1 7EA - 01-485 0991

drawing number 1440 / 07 revision 5

notes


do not scale from drawing

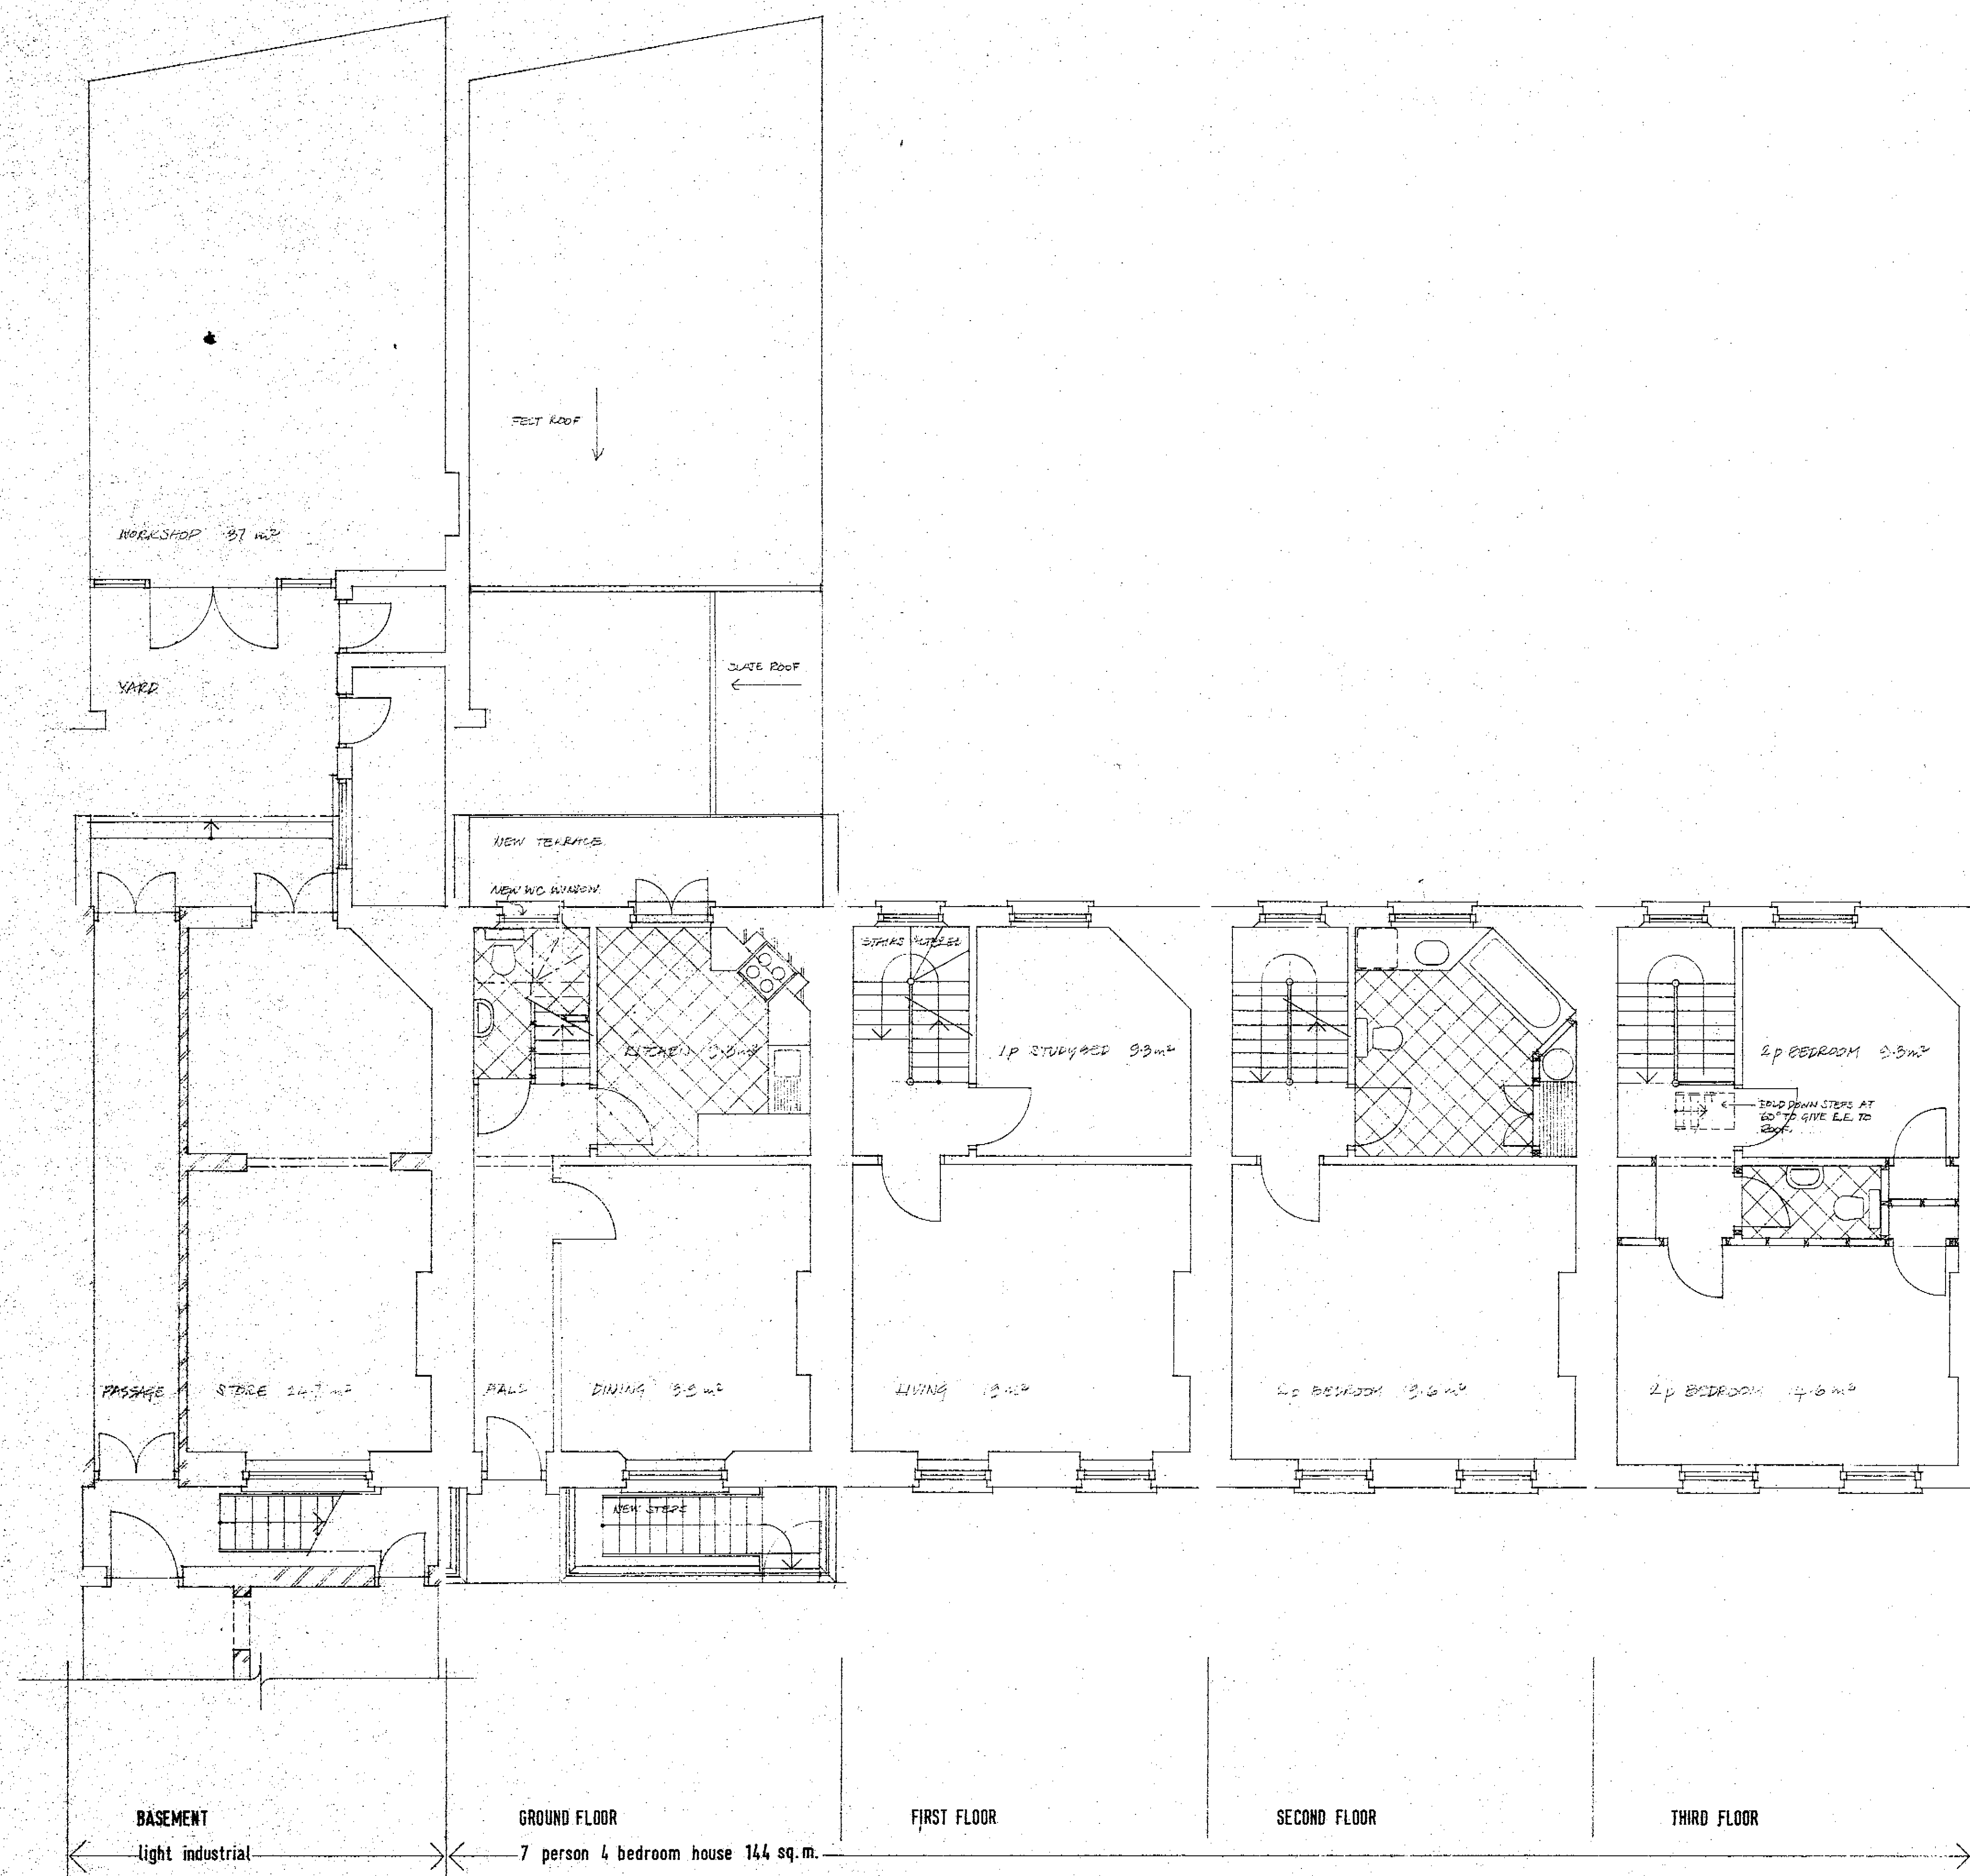

NR/30/9
HS 8570135R2
TP 8500722R2

LONDON BOROUGH OF CAMDEN
TOWN AND COUNTRY PLANNING ACTS
- 5 FEB 1986
PLANS ~~NOT RECORDED~~
ON BEHALF OF THE COUNCIL

LONDON BOROUGH OF CAMDEN
PLANNING AND COMMUNICATIONS
DEPARTMENT
13 JAN 1986 (4-1)
RECEIVED
ACK- REF. 101

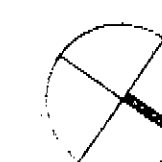

CONF. EG TO ROOF ABOVE, RICHARD LAMONT
ANNEXES. 56 INCHES.

NO. 23 PROPOSED FLOOR PLANS

20/23/24/25 GOODGE PLACE, LONDON W1


COMMUNITY HOUSING ASSOCIATION

score	date	drawn
1:50	DEC 84	SG

ANTHONY RICHARDSON & PARTNERS ARCHITECTS
31 OVAL ROAD - LONDON NW1 7EA - 01-485 0991

drawing number 1440 / 04 revision C

notes
do not scale from drawing

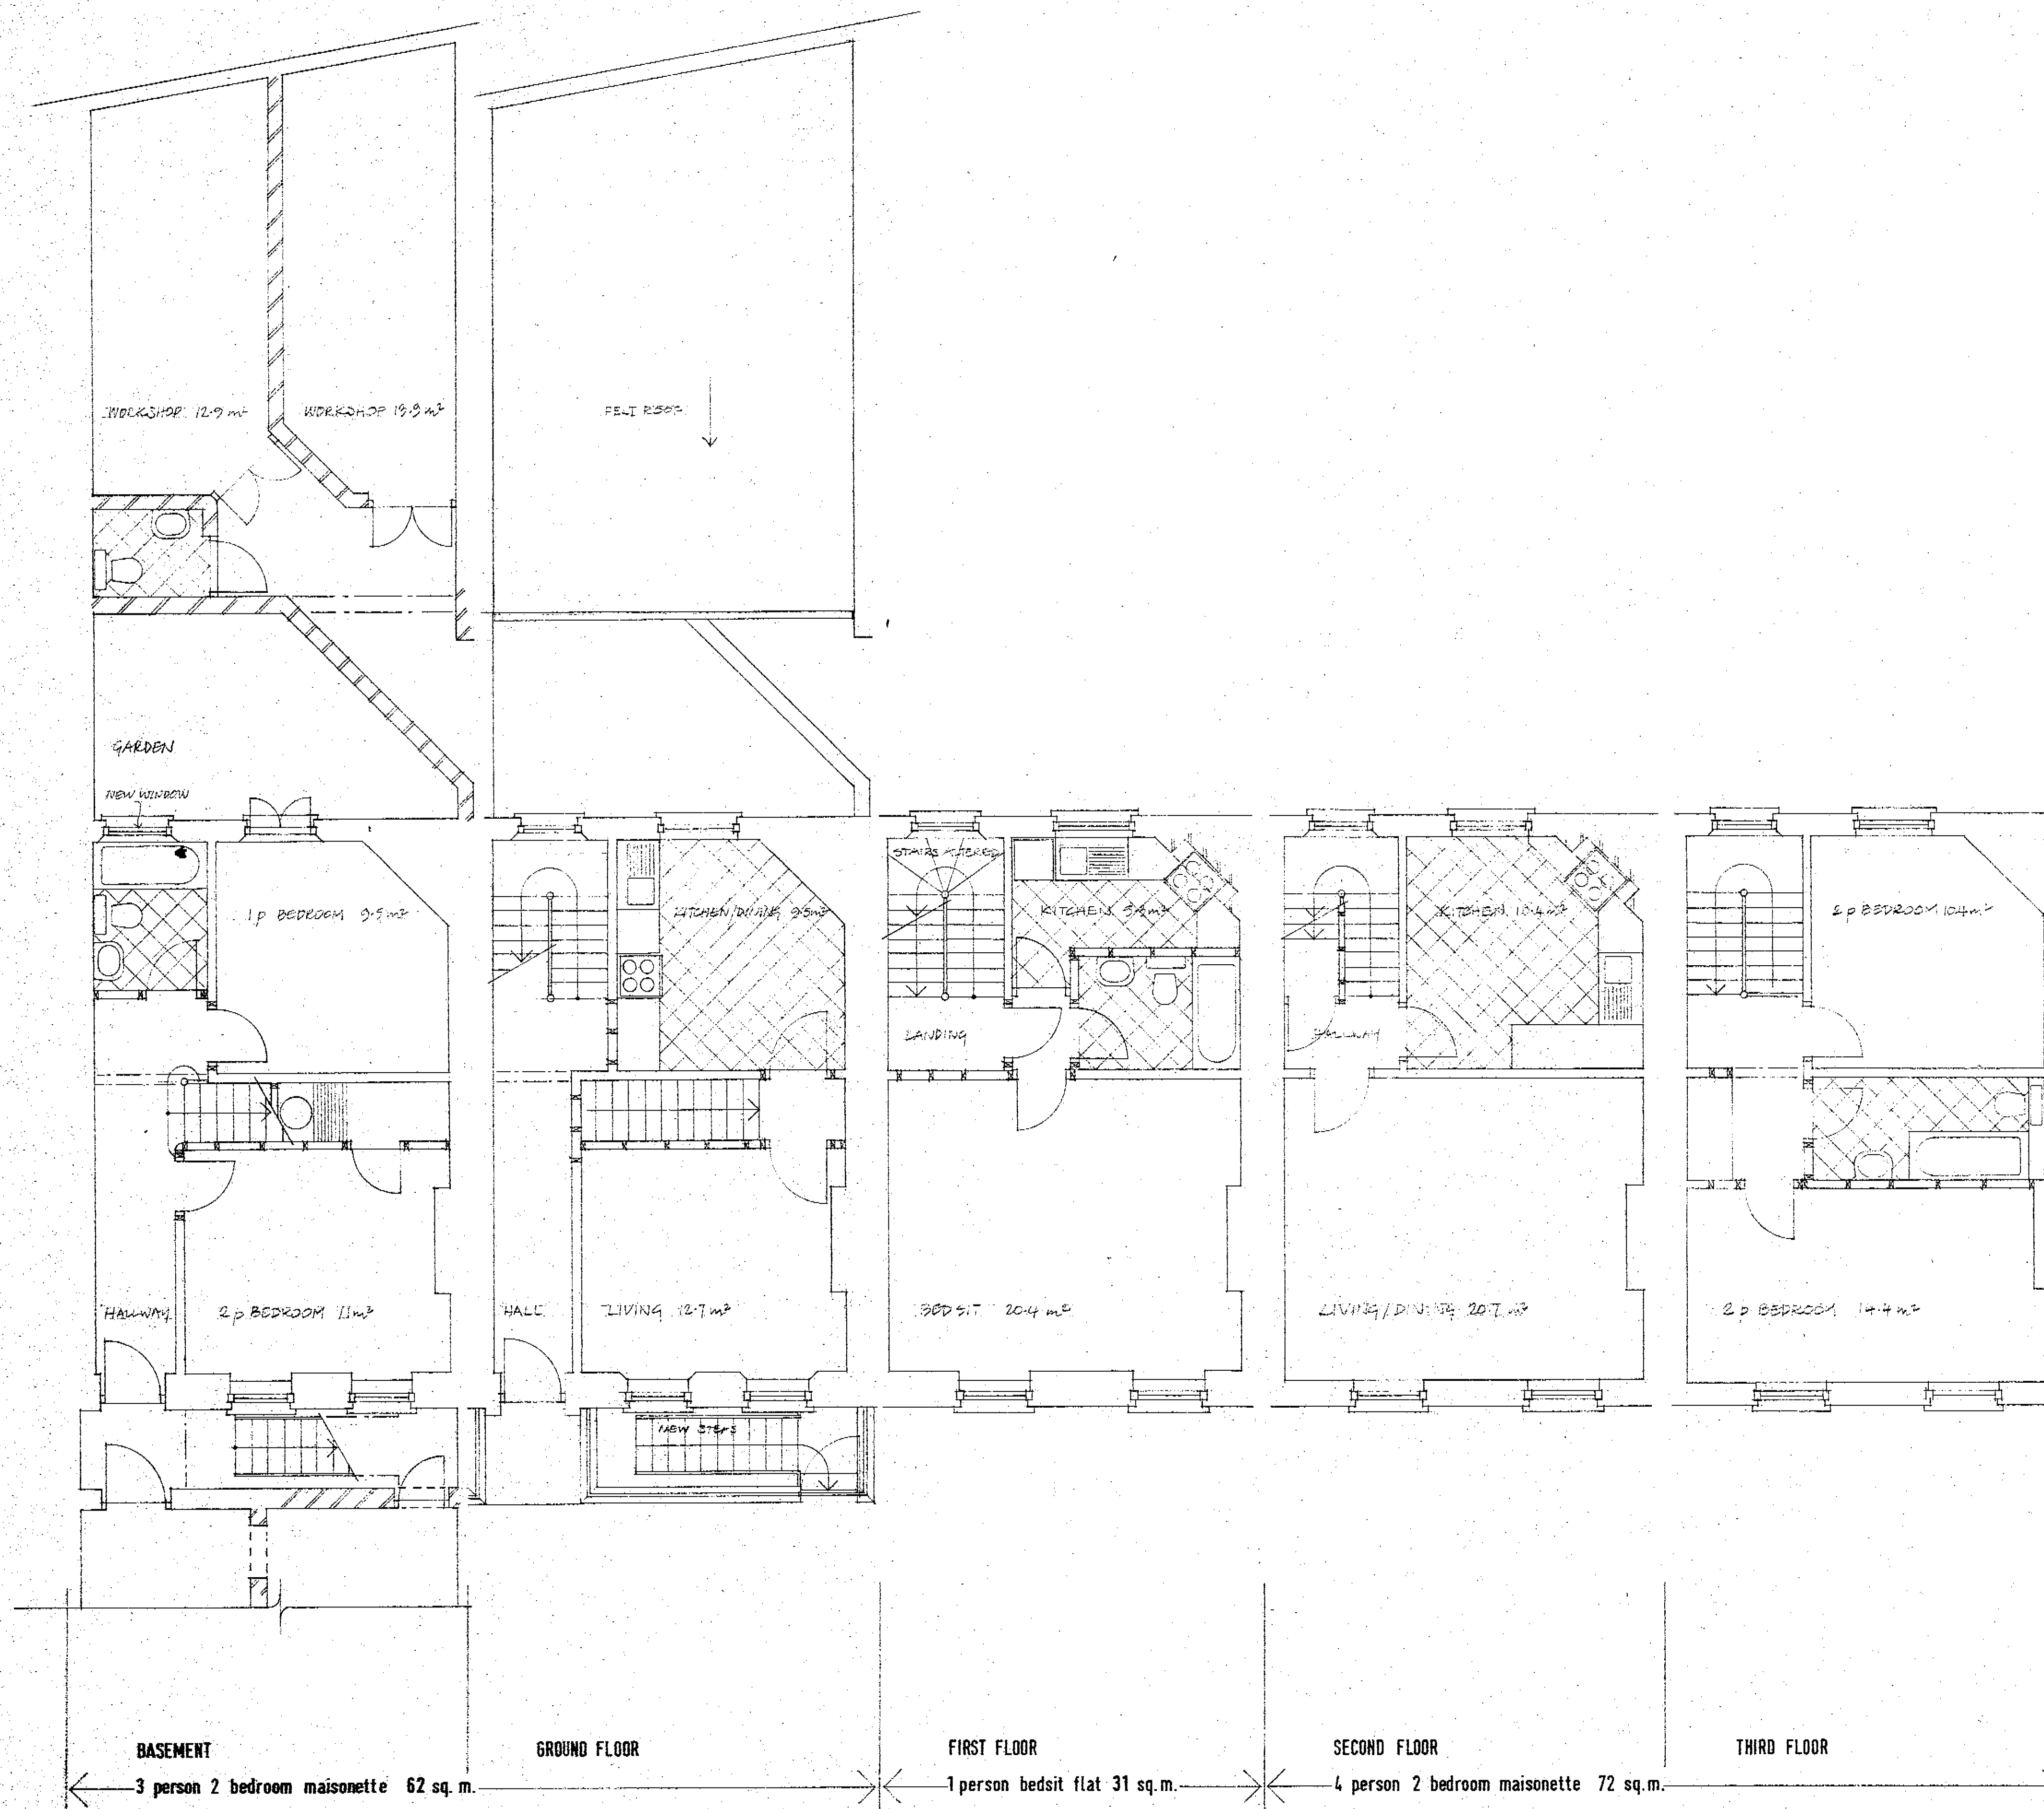

LONDON BOROUGH OF CAMDEN
TOWN AND COUNTRY PLANNING ACTS
- 5 FEB 1985
PLANS APPROVED
NOT APPROVED
ON BEHALF OF THE COUNCIL

LONDON BOROUGH OF CAMDEN
PLANNING AND COMMUNICATIONS
DEPARTMENT
13 JAN 1985 (A.M.)
ACK: [initials]
REF. TO:

M2/30/9
TP8500722R2
MB8570135R2

REV 'B' 2ND & 3RD FLOOR LIVING AREAS ADDED 54 DEC 85
REV 'A' DIAGNOSTIC CHIMNEY RETAINED 54 JAN 85

NO. 25 PROPOSED FLOOR PLANS

20/23/24/25 GOODGE PLACE, LONDON W1


COMMUNITY HOUSING ASSOCIATION

1:50 DEC 84 SG

ANTHONY RICHARDSON & PARTNERS ARCHITECTS
31 OVAL ROAD - LONDON NW1 7EA - 01-485 0991

1440 / 05 8

notes
do not scale from drawing

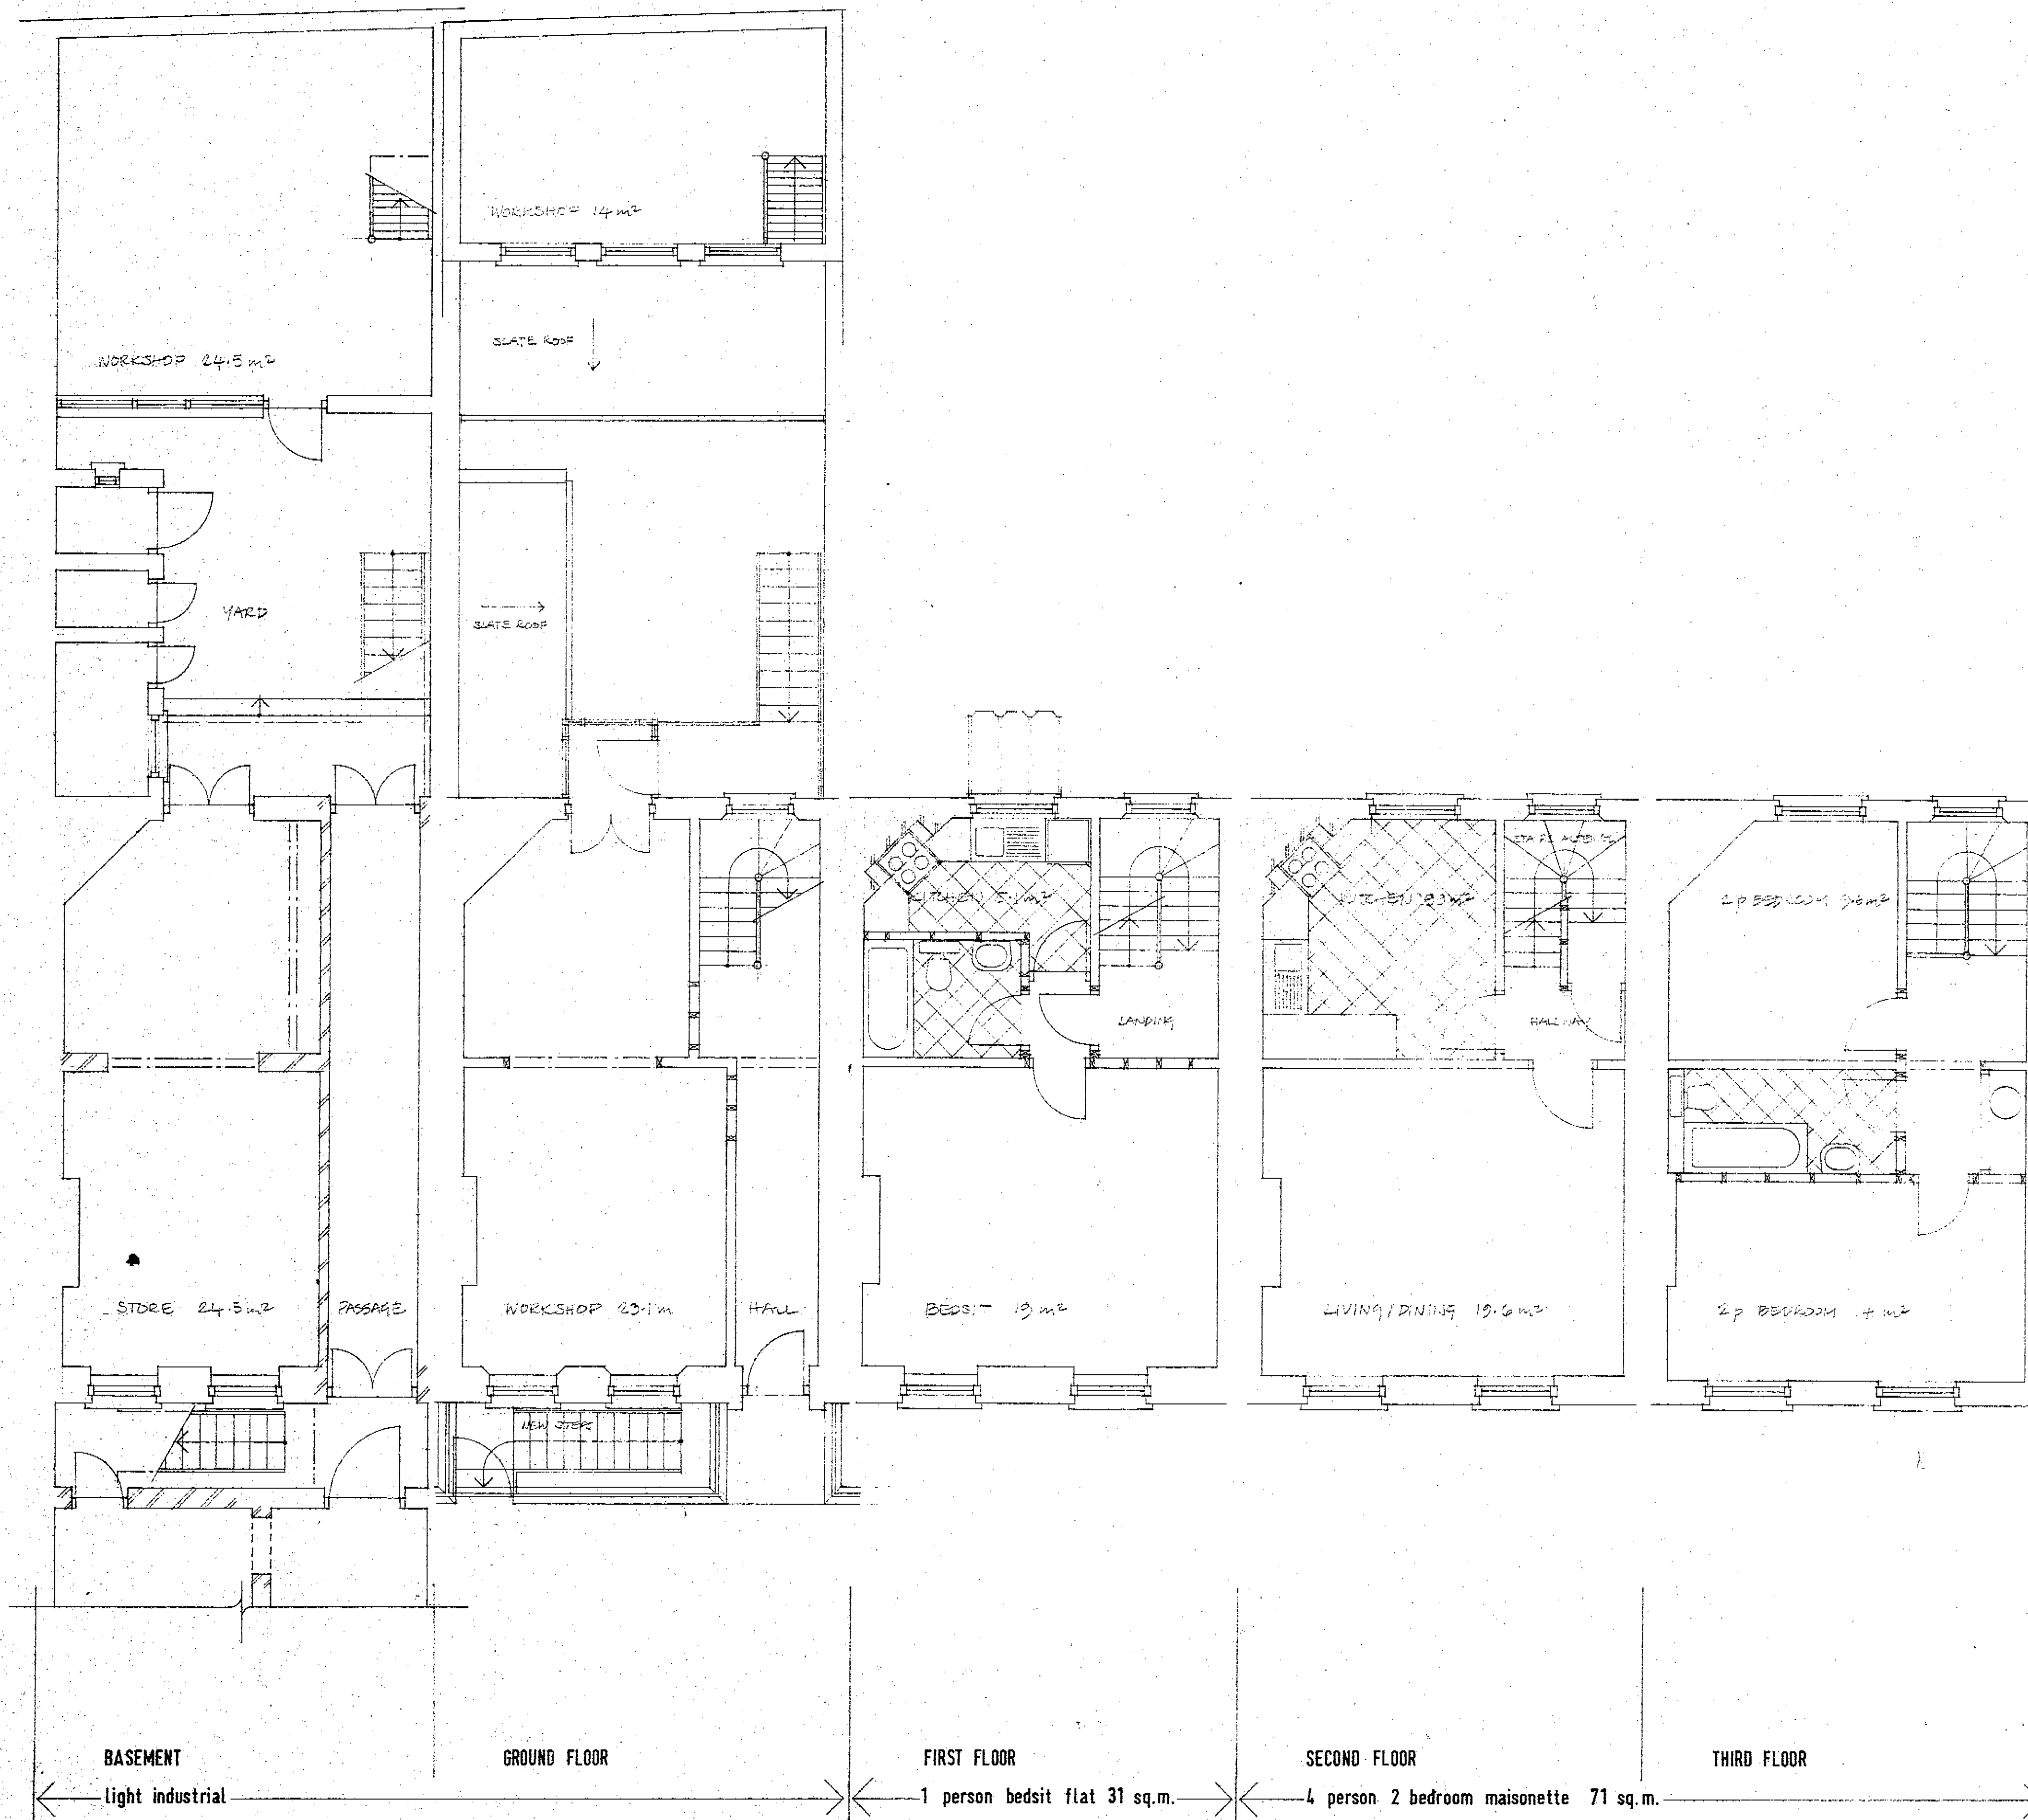

LONDON BOROUGH OF CAMDEN
TOWN AND COUNTRY PLANNING ACTS
- 5 FEB 1985
PLANS APPROVED
NOT APPROVED
ON BEHALF OF THE COUNCIL

LONDON BOROUGH OF CAMDEN
PLANNING AND COMMUNITY DEPARTMENT
13 JAN 1985 (AM)
RECEIVED
ACK: LIA TO:

N12/30/9

11P850072252

11P8570135R2

REV 'B' - 11P850072252 - 54 DEC 85
REV 'A' - 11P850072252 - 54 DEC 85
DIAGRAMS CHANGED, ACCESS FROM
BASEMENT YARD TO GROUND FLOOR OMITTED.
DEOR FROM HALL TO WORKSHOP ADDED, 54 APR 85.

NO. 20 PROPOSED FLOOR PLANS

20/23/24/25 GOODGE PLACE, LONDON W1

Client
COMMUNITY HOUSING ASSOCIATION
Scale
1:50
Date
DEC 84
Drawn
SG
Anthony Richardson & Partners ARCHITECTS
31 OVAL ROAD - LONDON NW1 7EA - 01-485 0991
Drawing number
1440 / 06
Revision
8

notes
do not scale from drawing



NO. 25

NO. 24

NO. 23

NO. 22

NO. 21

NO. 20

N 12/30/9
TP 8500722R2

REV/A. QUARTING BARS AMENDED. SG DR 85

PROPOSED FRONT ELEVATIONS

20/23/25 GOODGE PLACE, LONDON W1

COMMUNITY HOUSING ASSOCIATION

scale 1:50 date SEPT 85 drawn SG

ANTHONY RICHARDSON & PARTNERS ARCHITECTS
31 OVAL ROAD LONDON NW1 7EA TEL 01-496 0001

notes
do not scale from drawing



NO. 20

NO. 21

NO. 22

NO. 23

NO. 24

NO. 25

LONDON BOROUGH OF CAMDEN
TOWN AND COUNTRY PLANNING ACTS
- 5 FEB 1986
PLANS ~~NOT APPROVED~~
ON BEHALF OF THE COUNCIL

LONDON BOROUGH OF CAMDEN
PLANNING AND COMMUNICATIONS
DEPARTMENT
13 JAN 1986 (A.M.)
RECEIVED
ACK: REF. TO:

N1213019

TP3500722A2

1985 0135

REAR QUARTERS AMENDED, ACCESS FROM BACKYARD
YARD TO GROUND FLOOR ADDED. 64 DEC 85.

PROPOSED REAR ELEVATIONS

20/23/25 GOODGE PLACE, LONDON W1

client
COMMUNITY HOUSING ASSOCIATION

scale 1:50 date SEPT 85 drawn SG

ANTHONY RICHARDSON & PARTNERS ARCHITECTS
31 OVAL ROAD LONDON NW1 7EA 01-485 0991

drawing number 1440 / 09 revision A