

7P HOUSE
106 m²
5.9 m² STORAGE

EMERALD STREET

3P HOUSE
55 m²
1.1 m² STORAGE

11
2P FLAT
41.2 m²

9
2P FLAT
45.3 m²

7
SHOP
43 m² (RETAIL)

LONDON BOROUGH OF CAMDEN
TOWN AND COUNTRY PLANNING ACTS
14 AUG 1985
PLANS ~~NOT~~ APPROVED
ON BEHALF OF THE COUNCIL

TP 8500905

HB 8570163


1:50

7, 9 & 11 RUGBY STREET, W.C.1.

G

MARCH 85.

LEVITT
BERNSTEIN
ASSOCIATES
ARCHITECTS.
30 OVAL ROAD
LONDON NW1
01-267 5887

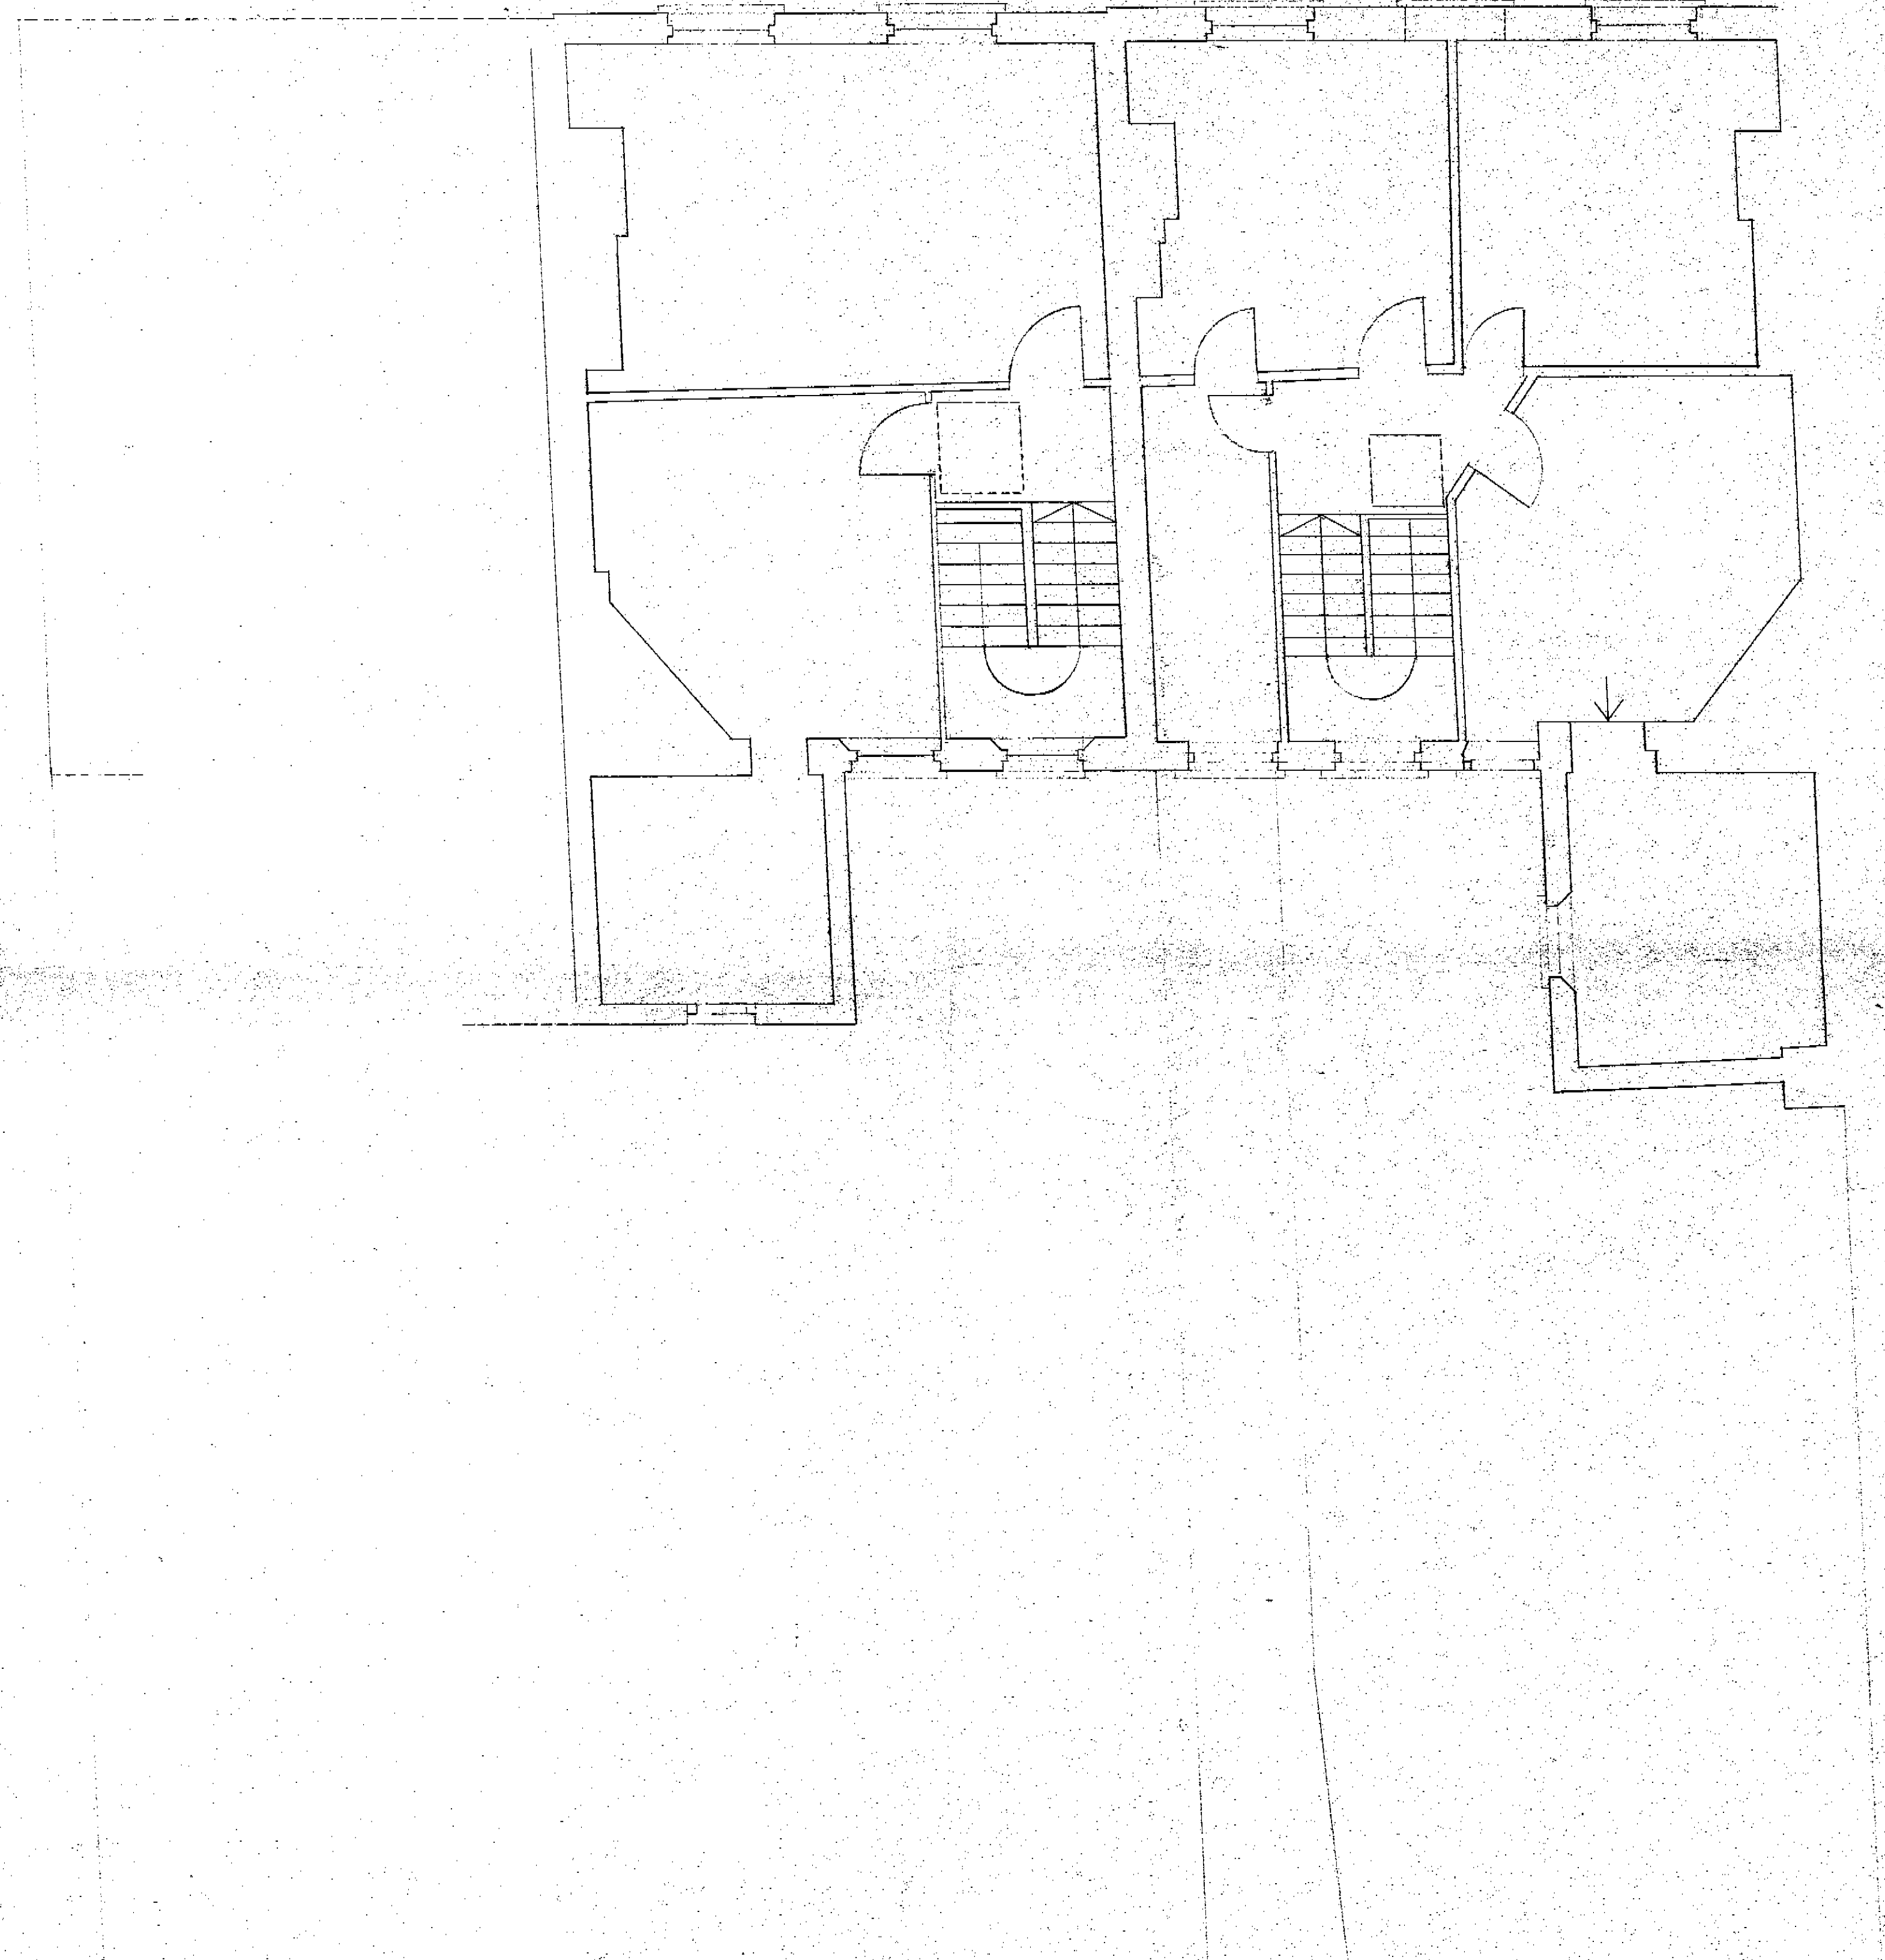

NOTES

REVISIONS

LONDON BOROUGH OF CAMDEN
TOWN AND COUNTRY PLANNING ACTS
14 AUG 1985
PLANS ~~NOT~~ APPROVED
ON BEHALF OF THE COUNCIL

HB 8570163

CLIENT
CIRCLE 33 HOUSING TRUST

JOB TITLE
7, 9, 11 RUGBY STREET, WC.1


DRAWING
3RD FLOOR PLAN


SCALE 1:50	CHECKED
DRAWN LLG	DATE

LEVITT BERNSTEIN ASSOCIATES ARCHITECTS
6A BEDFORD SQUARE · LONDON WC1B 3RA · 01-637 2671
and at CHENEY ROAD · LONDON NW1 2TB · 01-278 8911

DRAWING No.
006

--	--	--	--	--	--	--	--	--	--

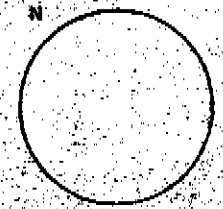

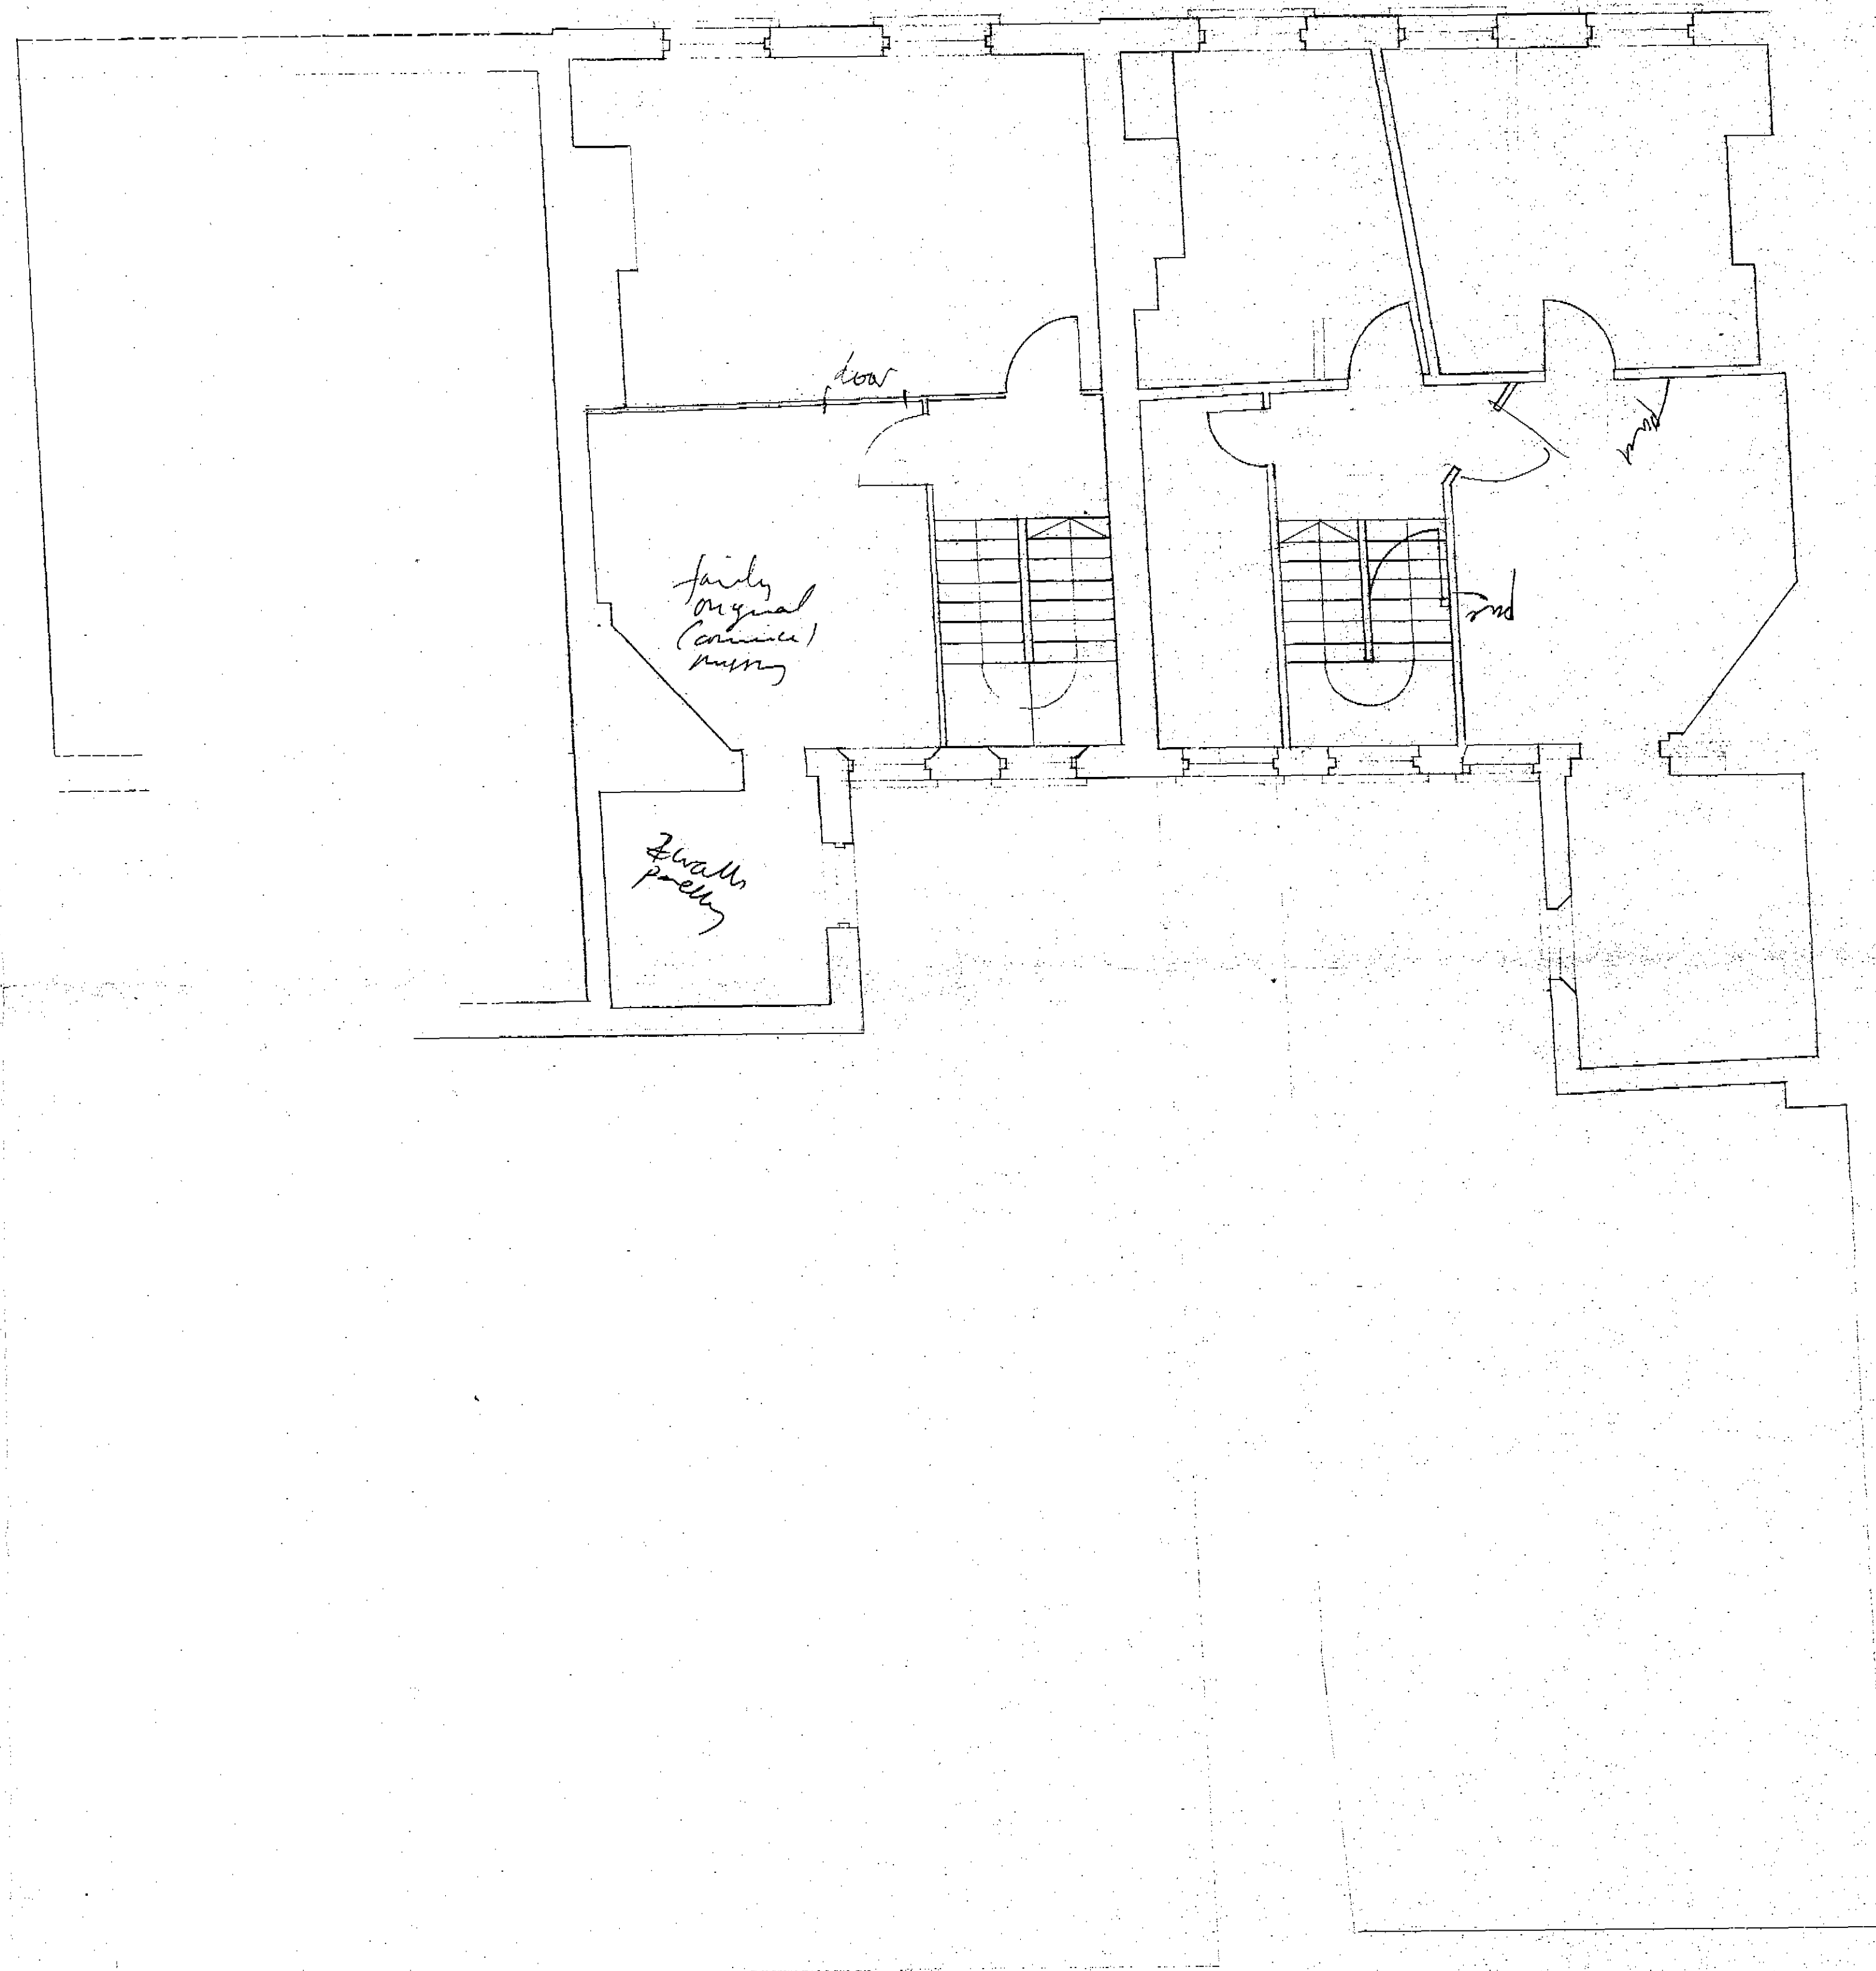

NOTES

REVISIONS

LONDON BOROUGH OF CAMDEN
TOWN AND COUNTRY PLANNING ACTS
14 AUG 1985
PLANS ~~NOT~~ APPROVED
ON BEHALF OF THE COUNCIL
HB 8570163
TP 8500905

CLIENT
CIRCLE 33 HOUSING TRUST

JOB TITLE
7, 9, 11 RUGBY STREET, W.C.1

DRAWING
2ND FLOOR PLAN Existing

SCALE
1:50

CHECKED

DATE


DRAWN
LLG

DATE

LEVITT BERNSTEIN ASSOCIATES ARCHITECTS
6A BEDFORD SQUARE · LONDON WC1B 3RA · 01-637 2671
and at CHENEY ROAD · LONDON NW1 2TB · 01-278 8911

DRAWING No.
005

--	--	--	--	--	--	--	--	--	--

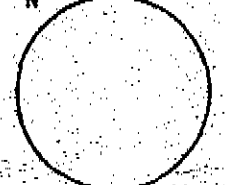

004
DRAWING No.
LEWITT BERNSTEIN ASSOCIATES ARCHITECTS 6A BEDFORD SQUARE · LONDON WC1B 3BA · 01-437 2671 111 CHANCERY ROAD · LONDON NW1 2TB · 01-278 8911

SCALE 1:50
DRAWN 11/9
DATE


1ST FLOOR PLAN
Checked

7.9.11 RUGBY STREET, W.C.1

CIRCLE 33 HOUSING TRUST

1 HB 8570163
1 TP 8500905


LONDON BOROUGH OF CAMDEN
TOWN AND COUNTRY PLANNING ACTS
14 AUG 1985
PLANS APPROVED
ON BEHALF OF THE COUNCIL

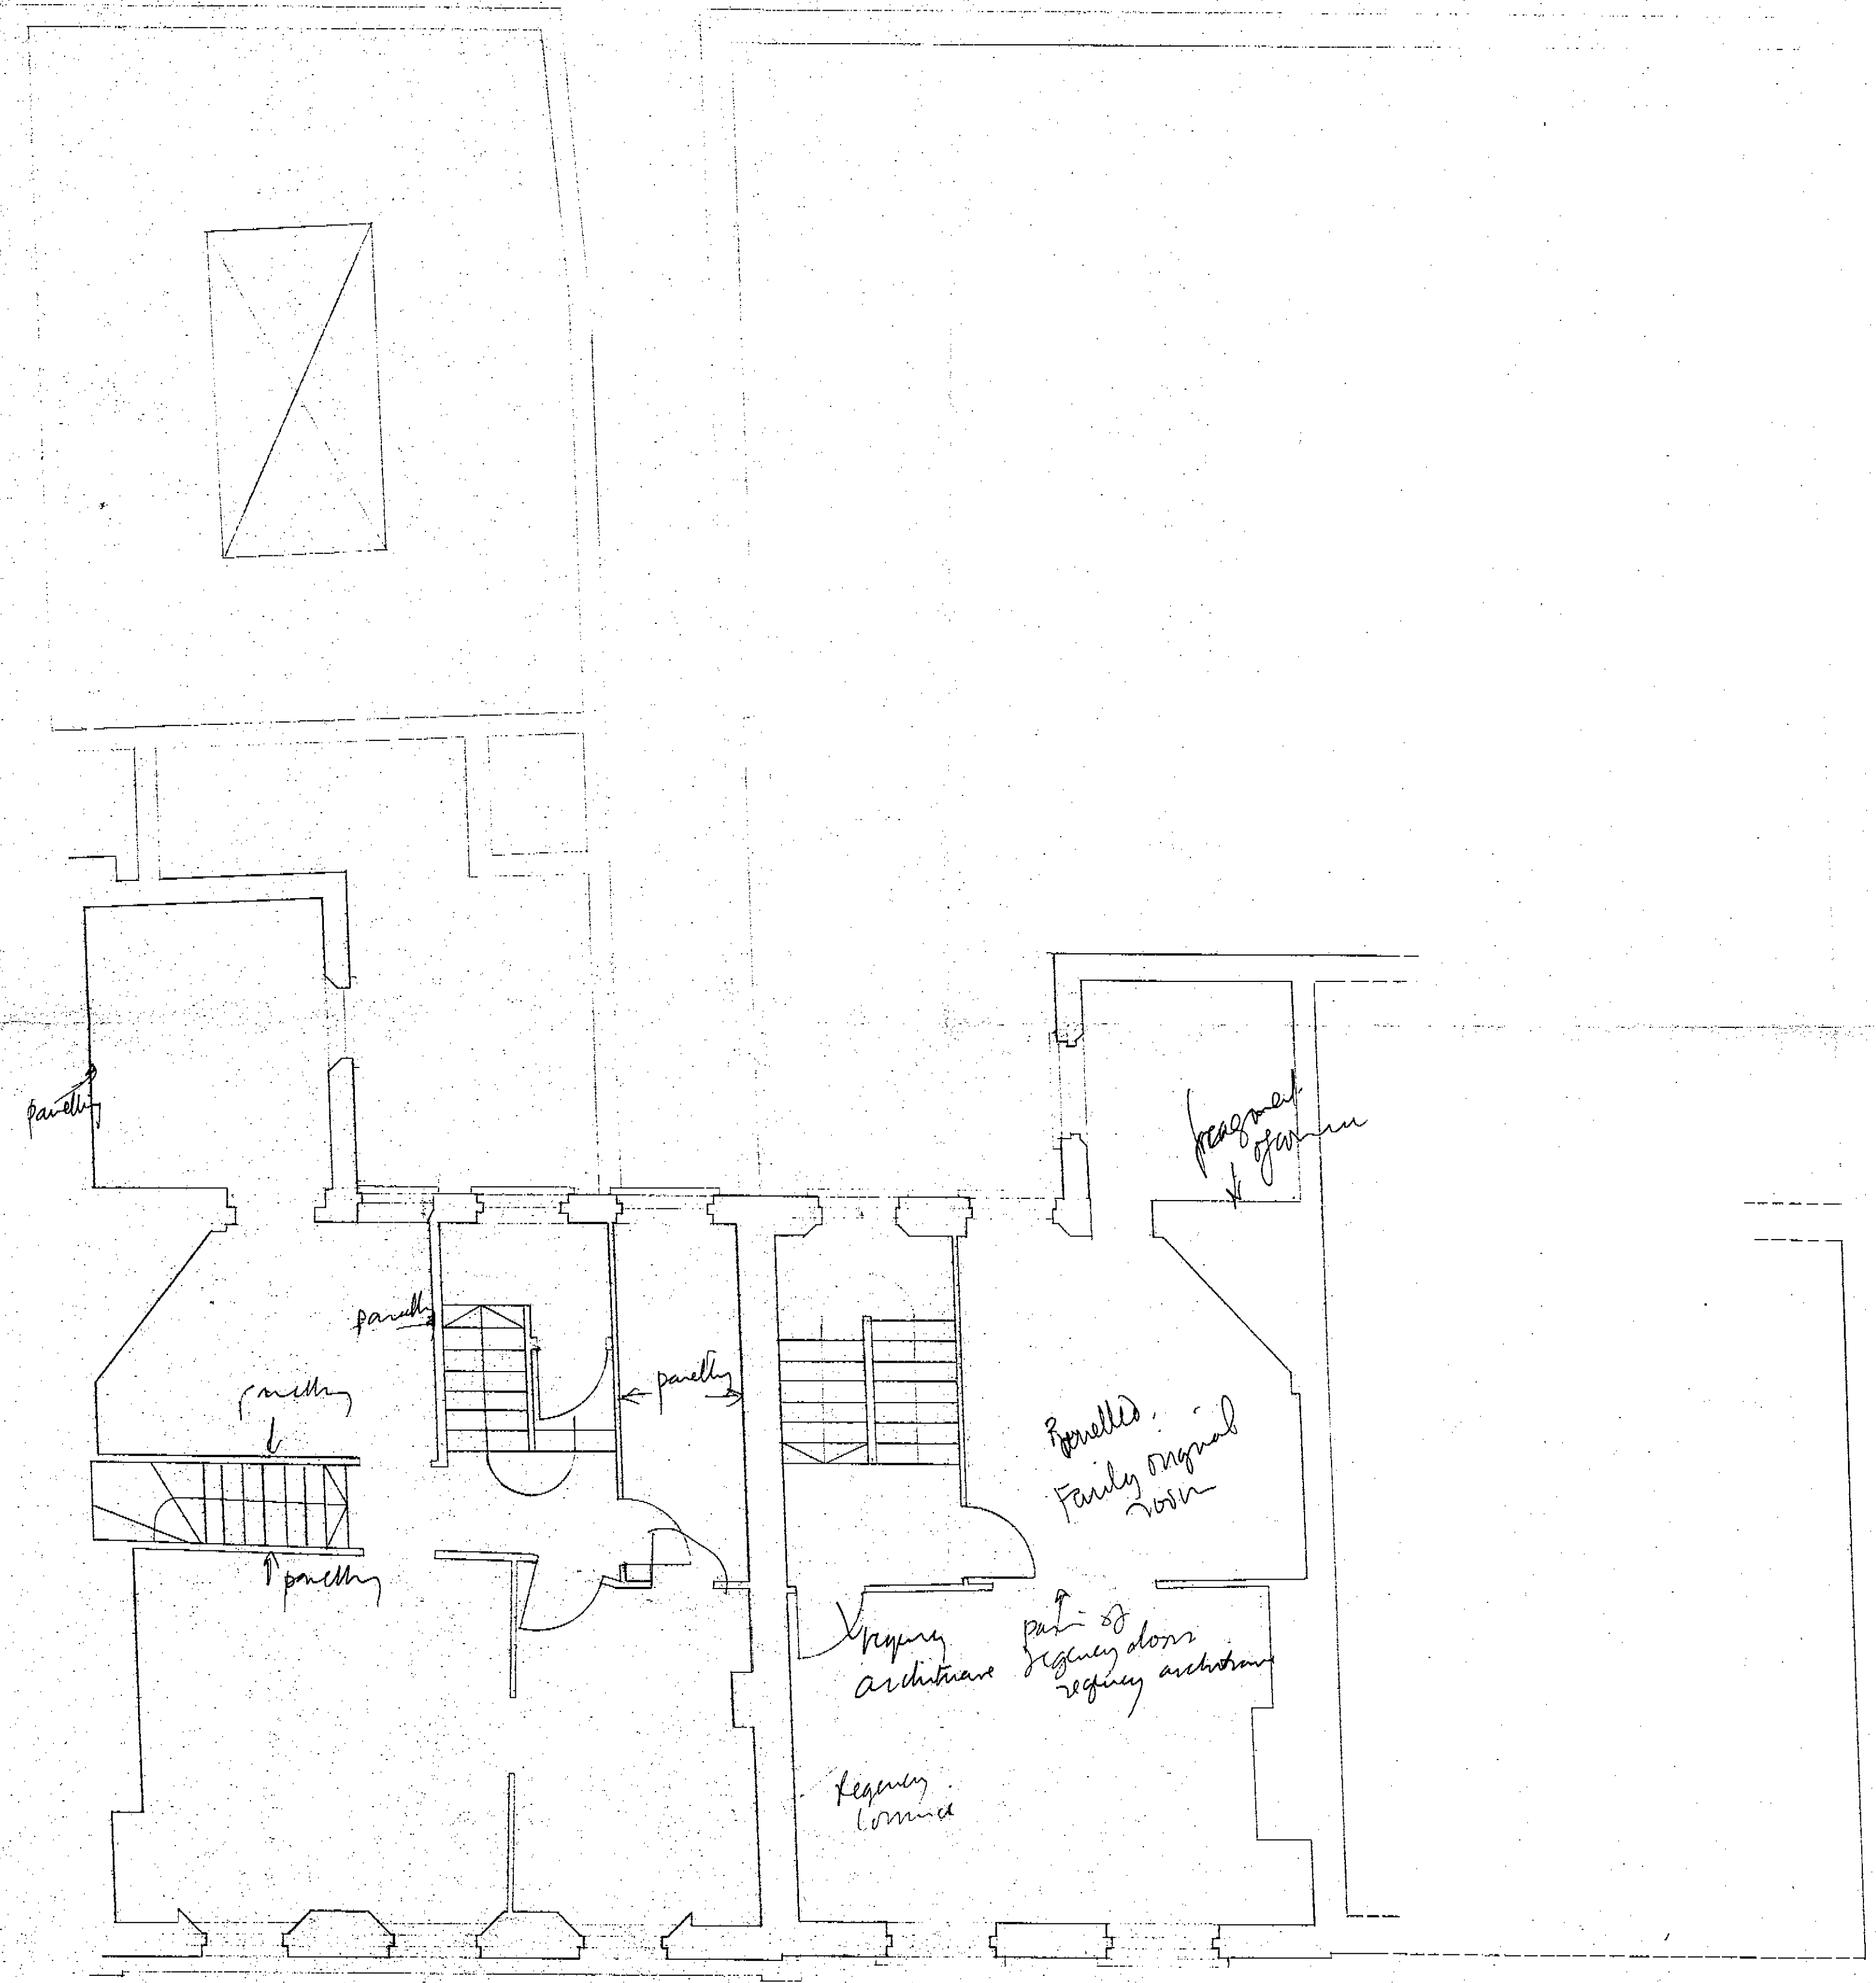

Under beam moved
New floor joists in addition
to form in bed condition
expensive advice taking out floors

REVISIONS

NOTES

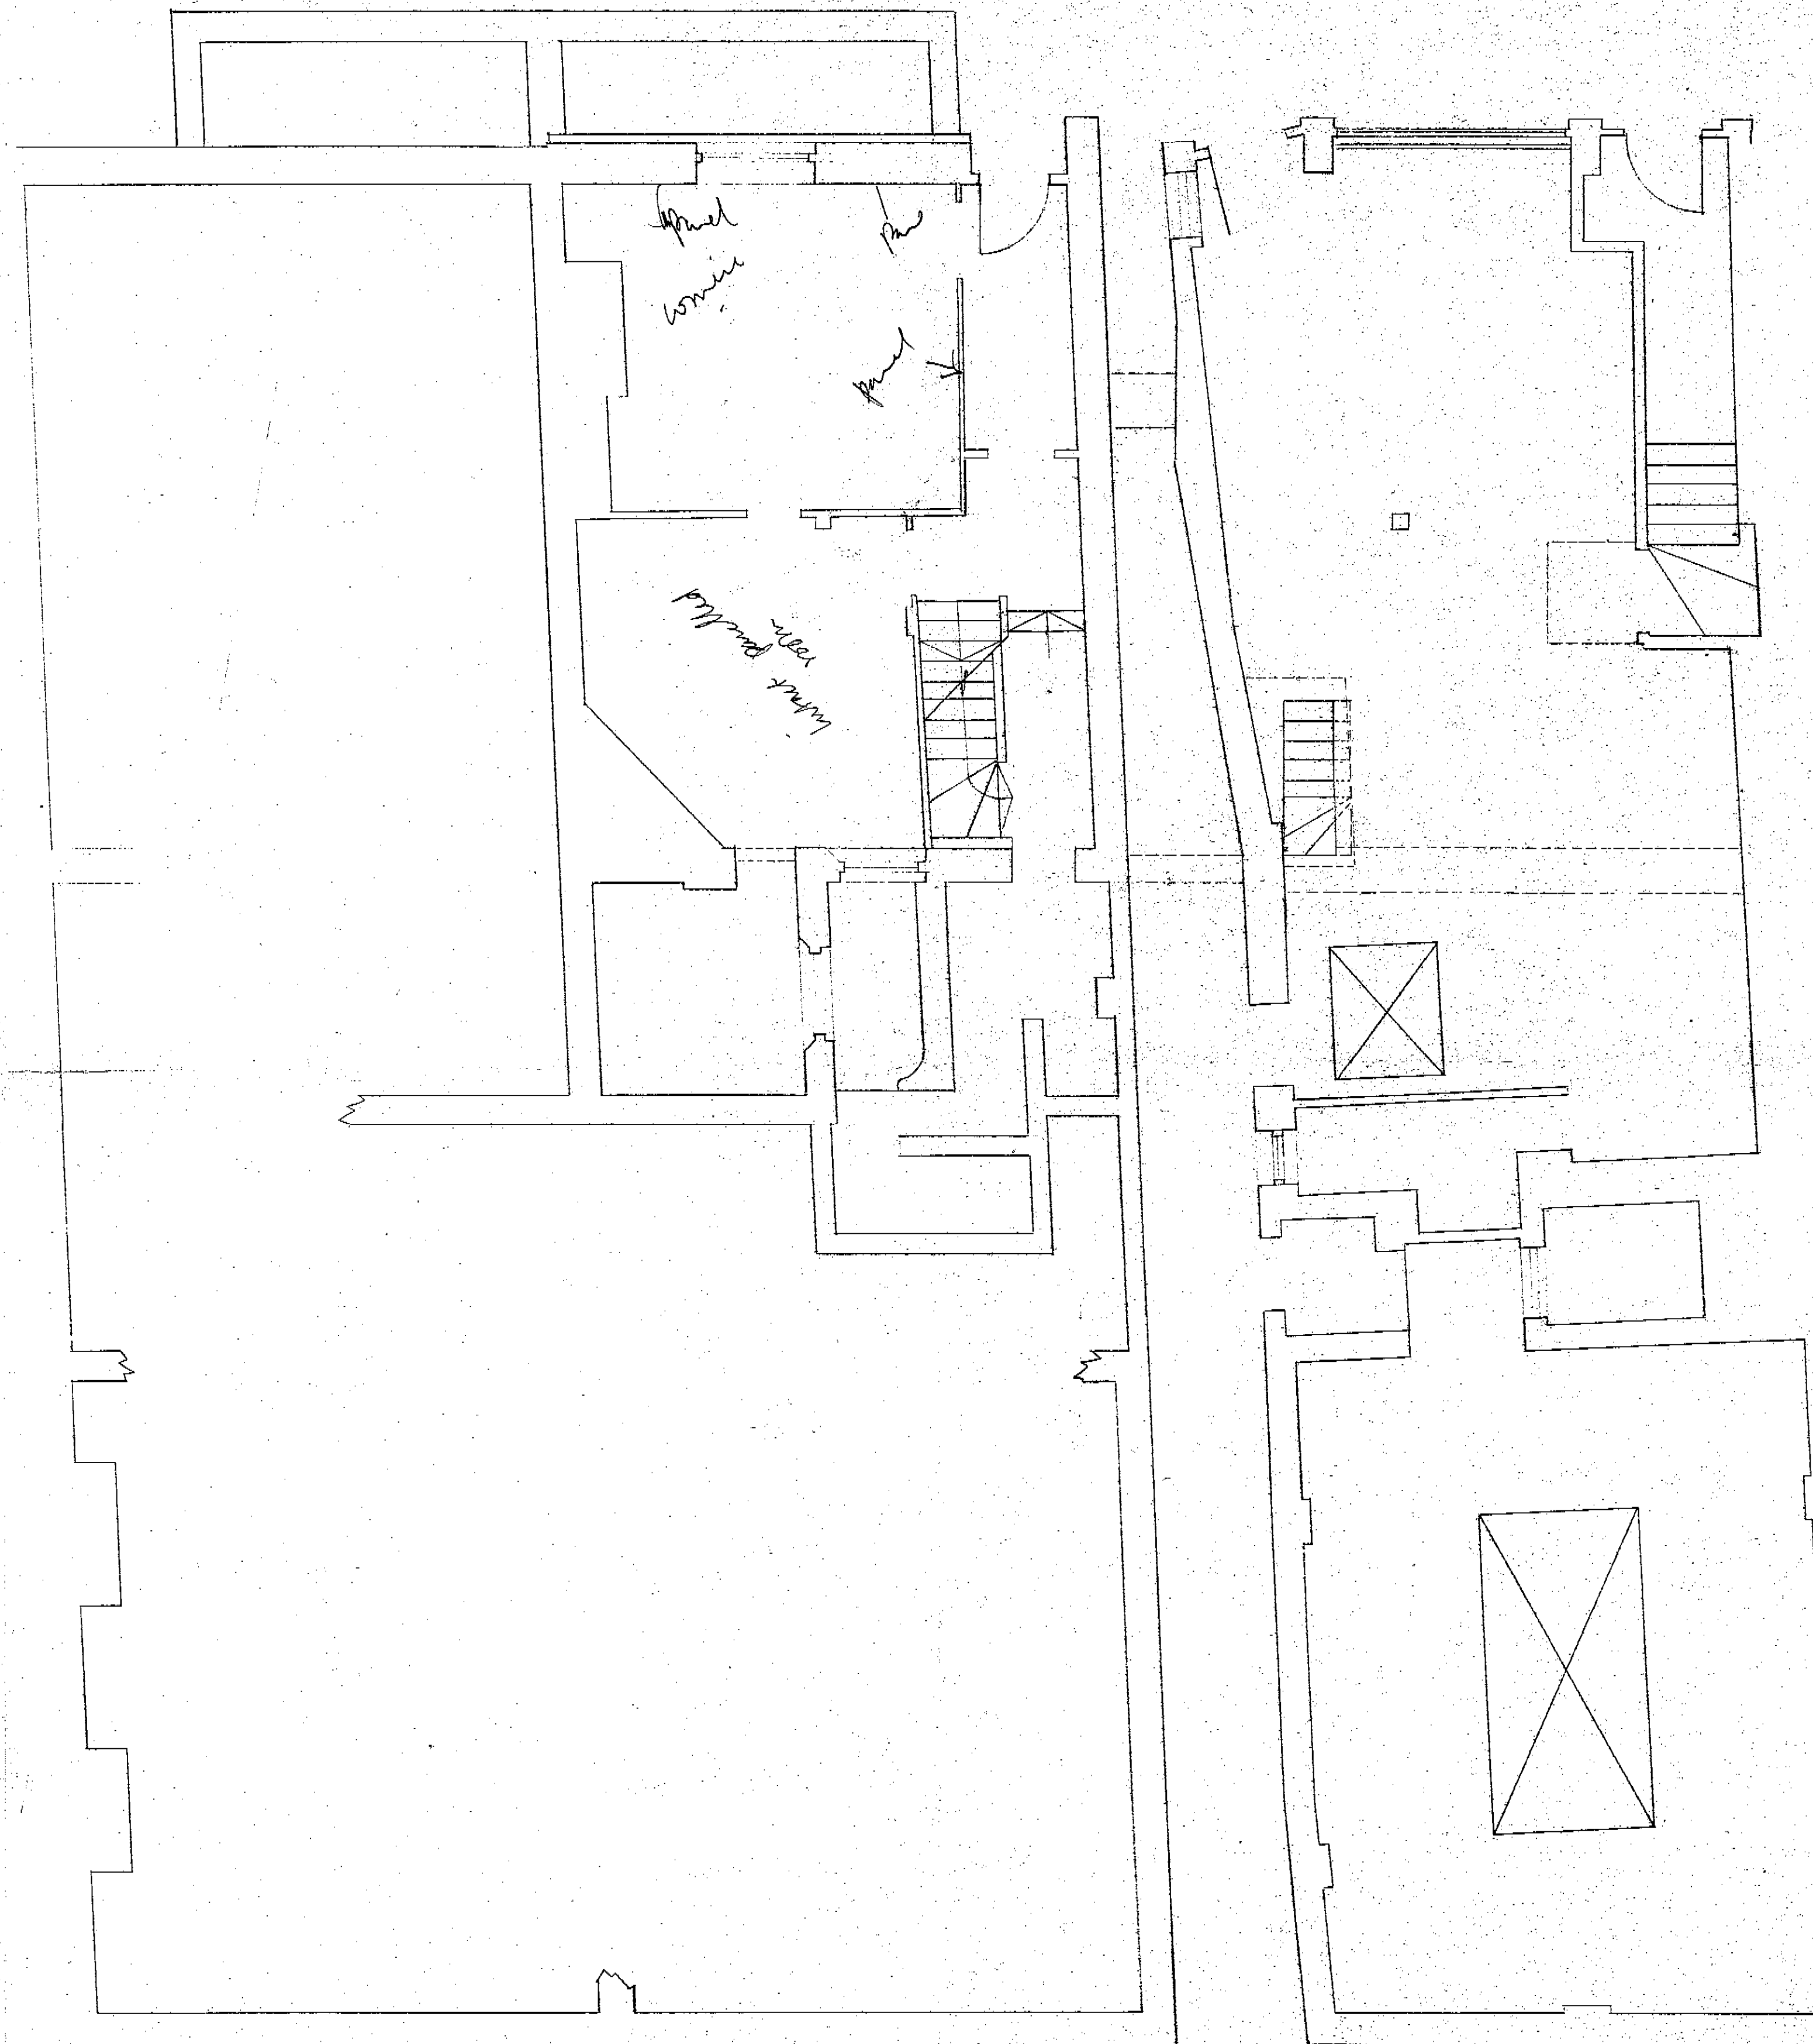

NOTES

REVISIONS

LONDON BOROUGH OF CAMDEN
TOWN AND COUNTRY PLANNING ACTS
14 AUG 1985
PLANS ~~NOT~~ APPROVED
ON BEHALF OF THE CORPORATION 5100905
HB 8570163

CLIENT
CIRCLE 33 HOUSING TRUST

JOB TITLE
7, 9, 11 RUGBY STREET, W.C.1


DRAWING
GROUND FLOOR PLAN
Exhibition


SCALE 1:50	CHECKED
DRAWN L.L.G.	DATE

LEVITT BERNSTEIN ASSOCIATES ARCHITECTS
6A BEDFORD SQUARE · LONDON WC1B 3RA · 01-437 2671
and at CHENEY ROAD · LONDON NW1 2TB · 01-278 8911

DRAWING No.
003

--	--	--	--	--	--	--	--	--	--

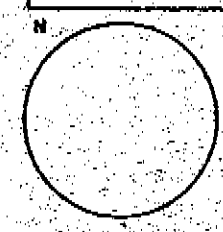

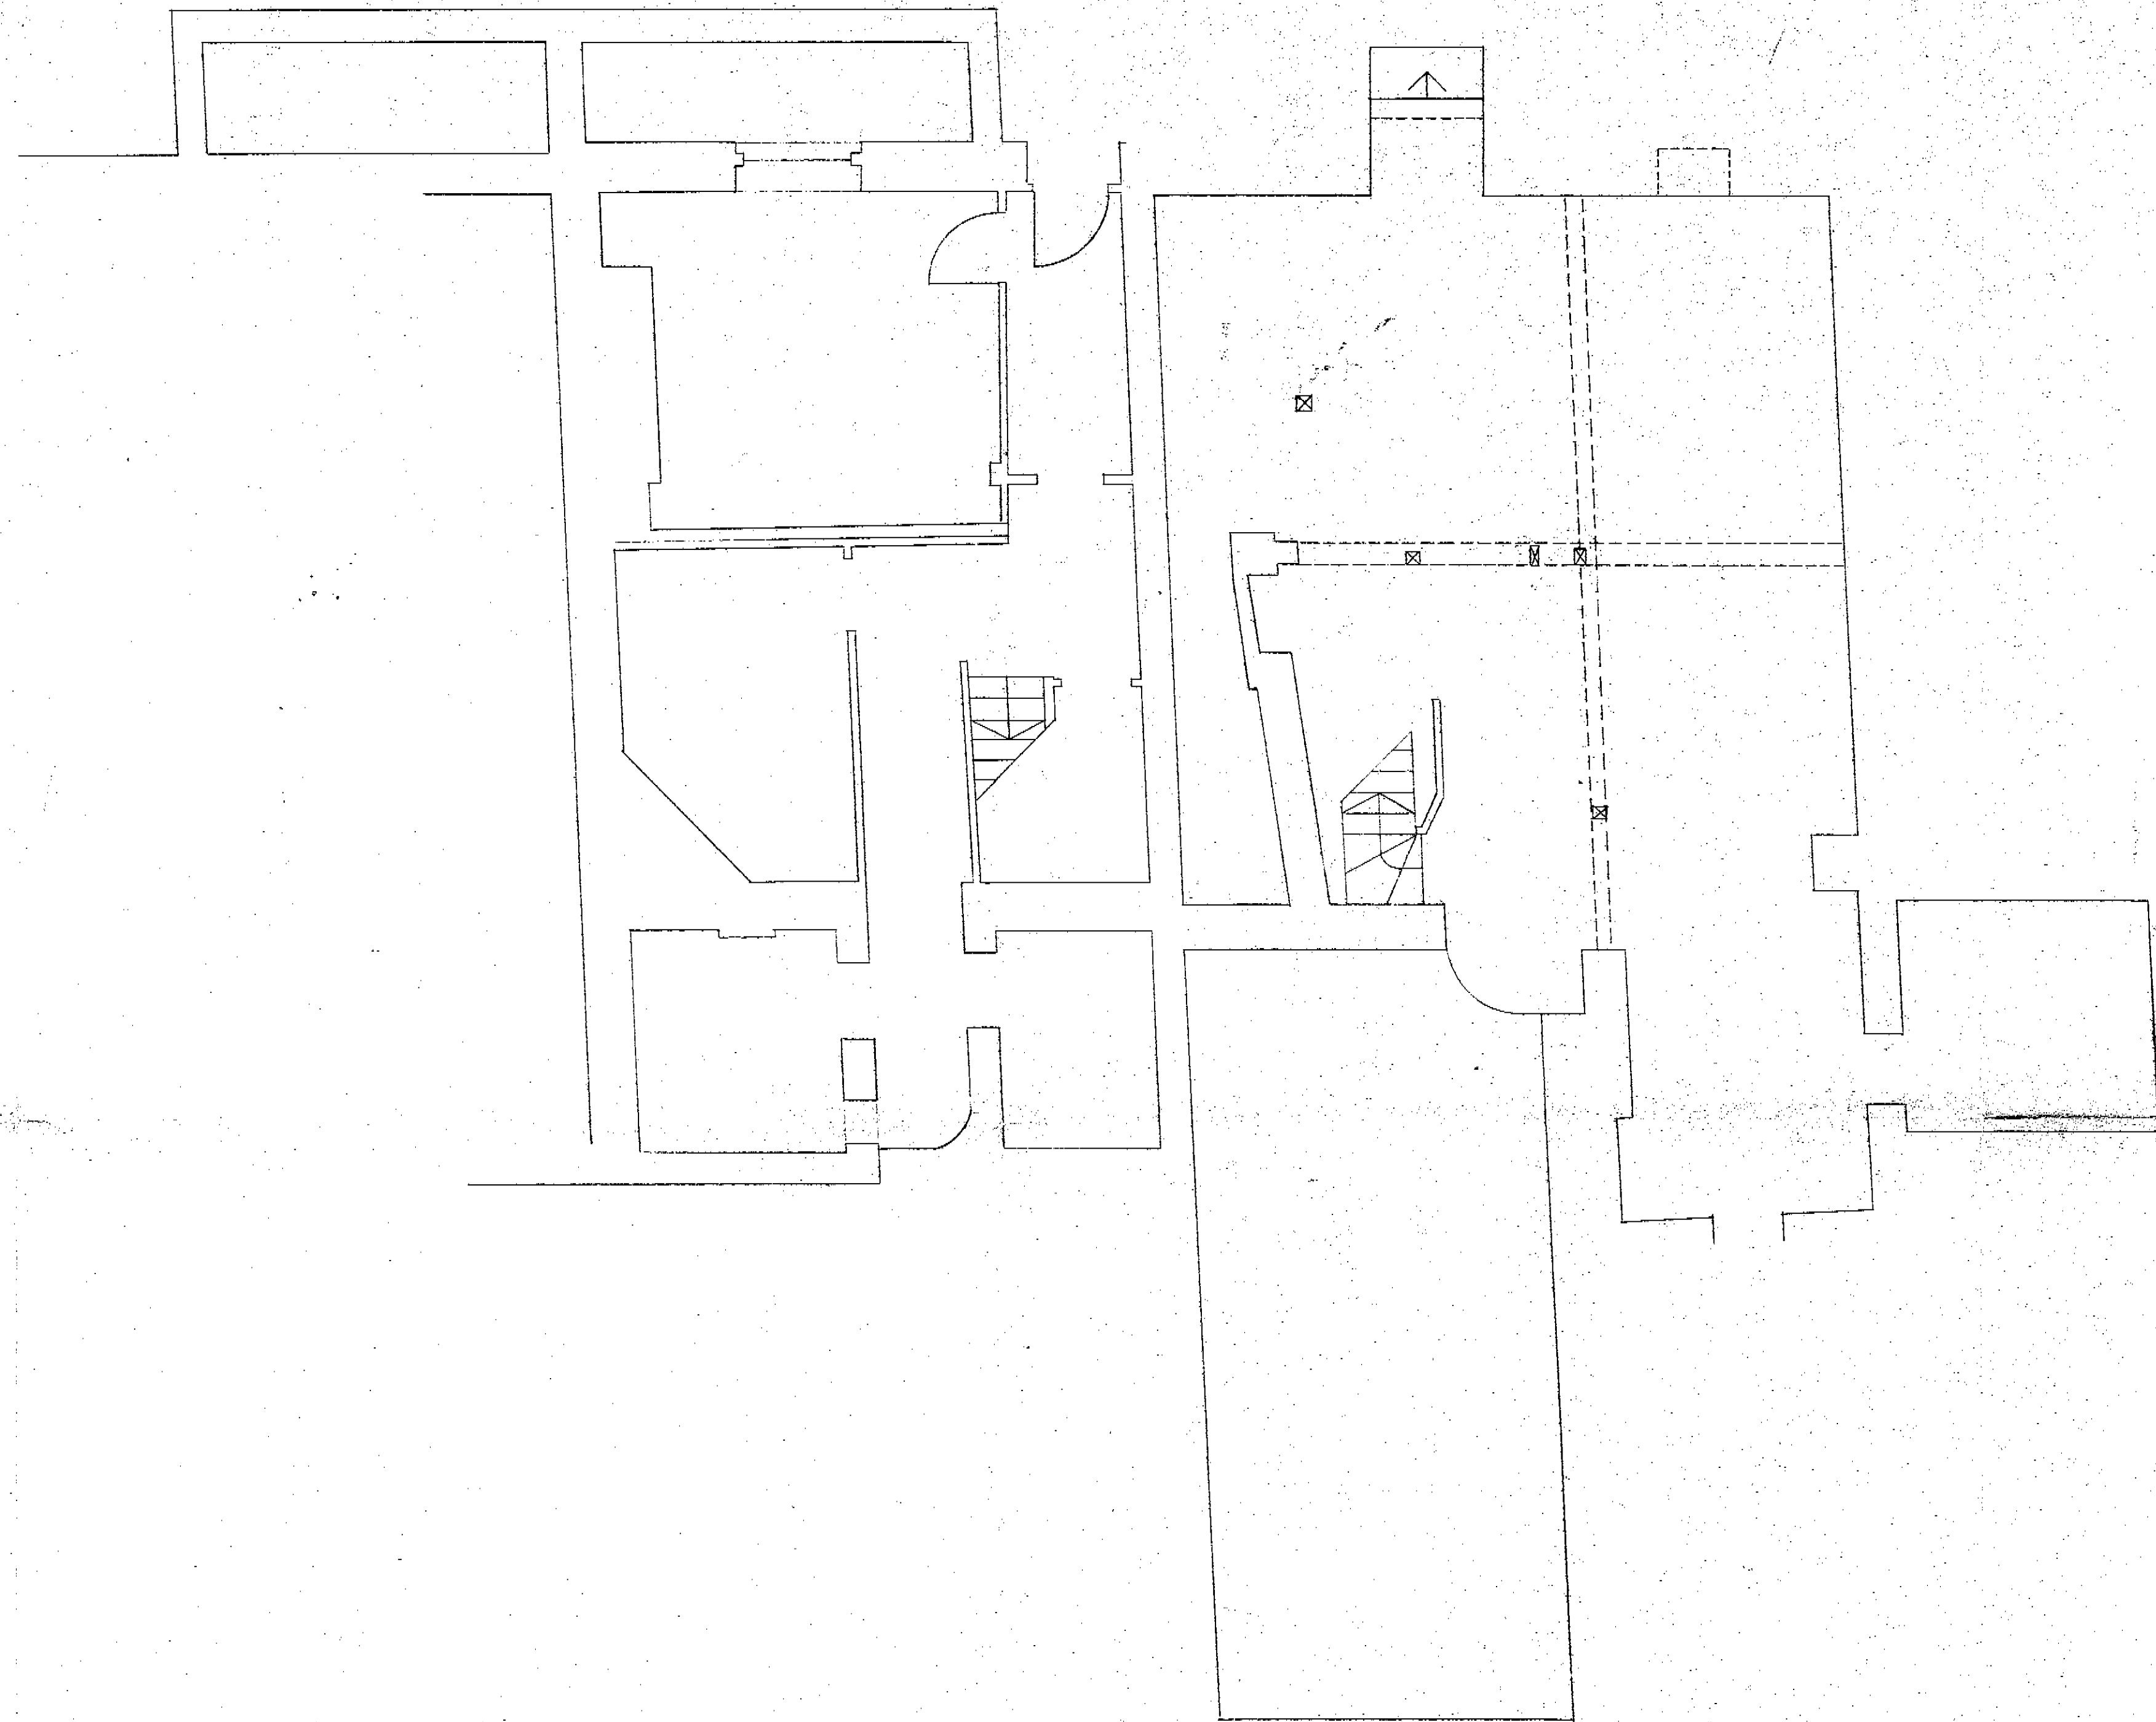

NOTES

REVISIONS

LONDON BOROUGH OF CAMDEN
TOWN AND COUNTRY PLANNING ACTS
14 AUG 1985
PLANS ~~NOT~~ APPROVED
ON BEHALF OF THE COUNCIL

TP 8500905

118 8570143

CLIENT
CIRCLE 33 HOUSING TRUST

JOB TITLE
7,9,11 RUGBY STREET, W.C. 1

DRAWING
BASEMENT PLAN
Existing


SCALE 1:50 CHECKED


DRAWN L.L.G. DATE

LEVITT BERNSTEIN ASSOCIATES ARCHITECTS
6A BEDFORD SQUARE · LONDON WC1B 3RA · 01-637 2671
and at CHENEY ROAD · LONDON NW1 2TB · 01-278 8911

DRAWING No.
001

--	--	--	--	--	--	--	--	--	--

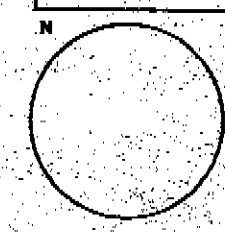

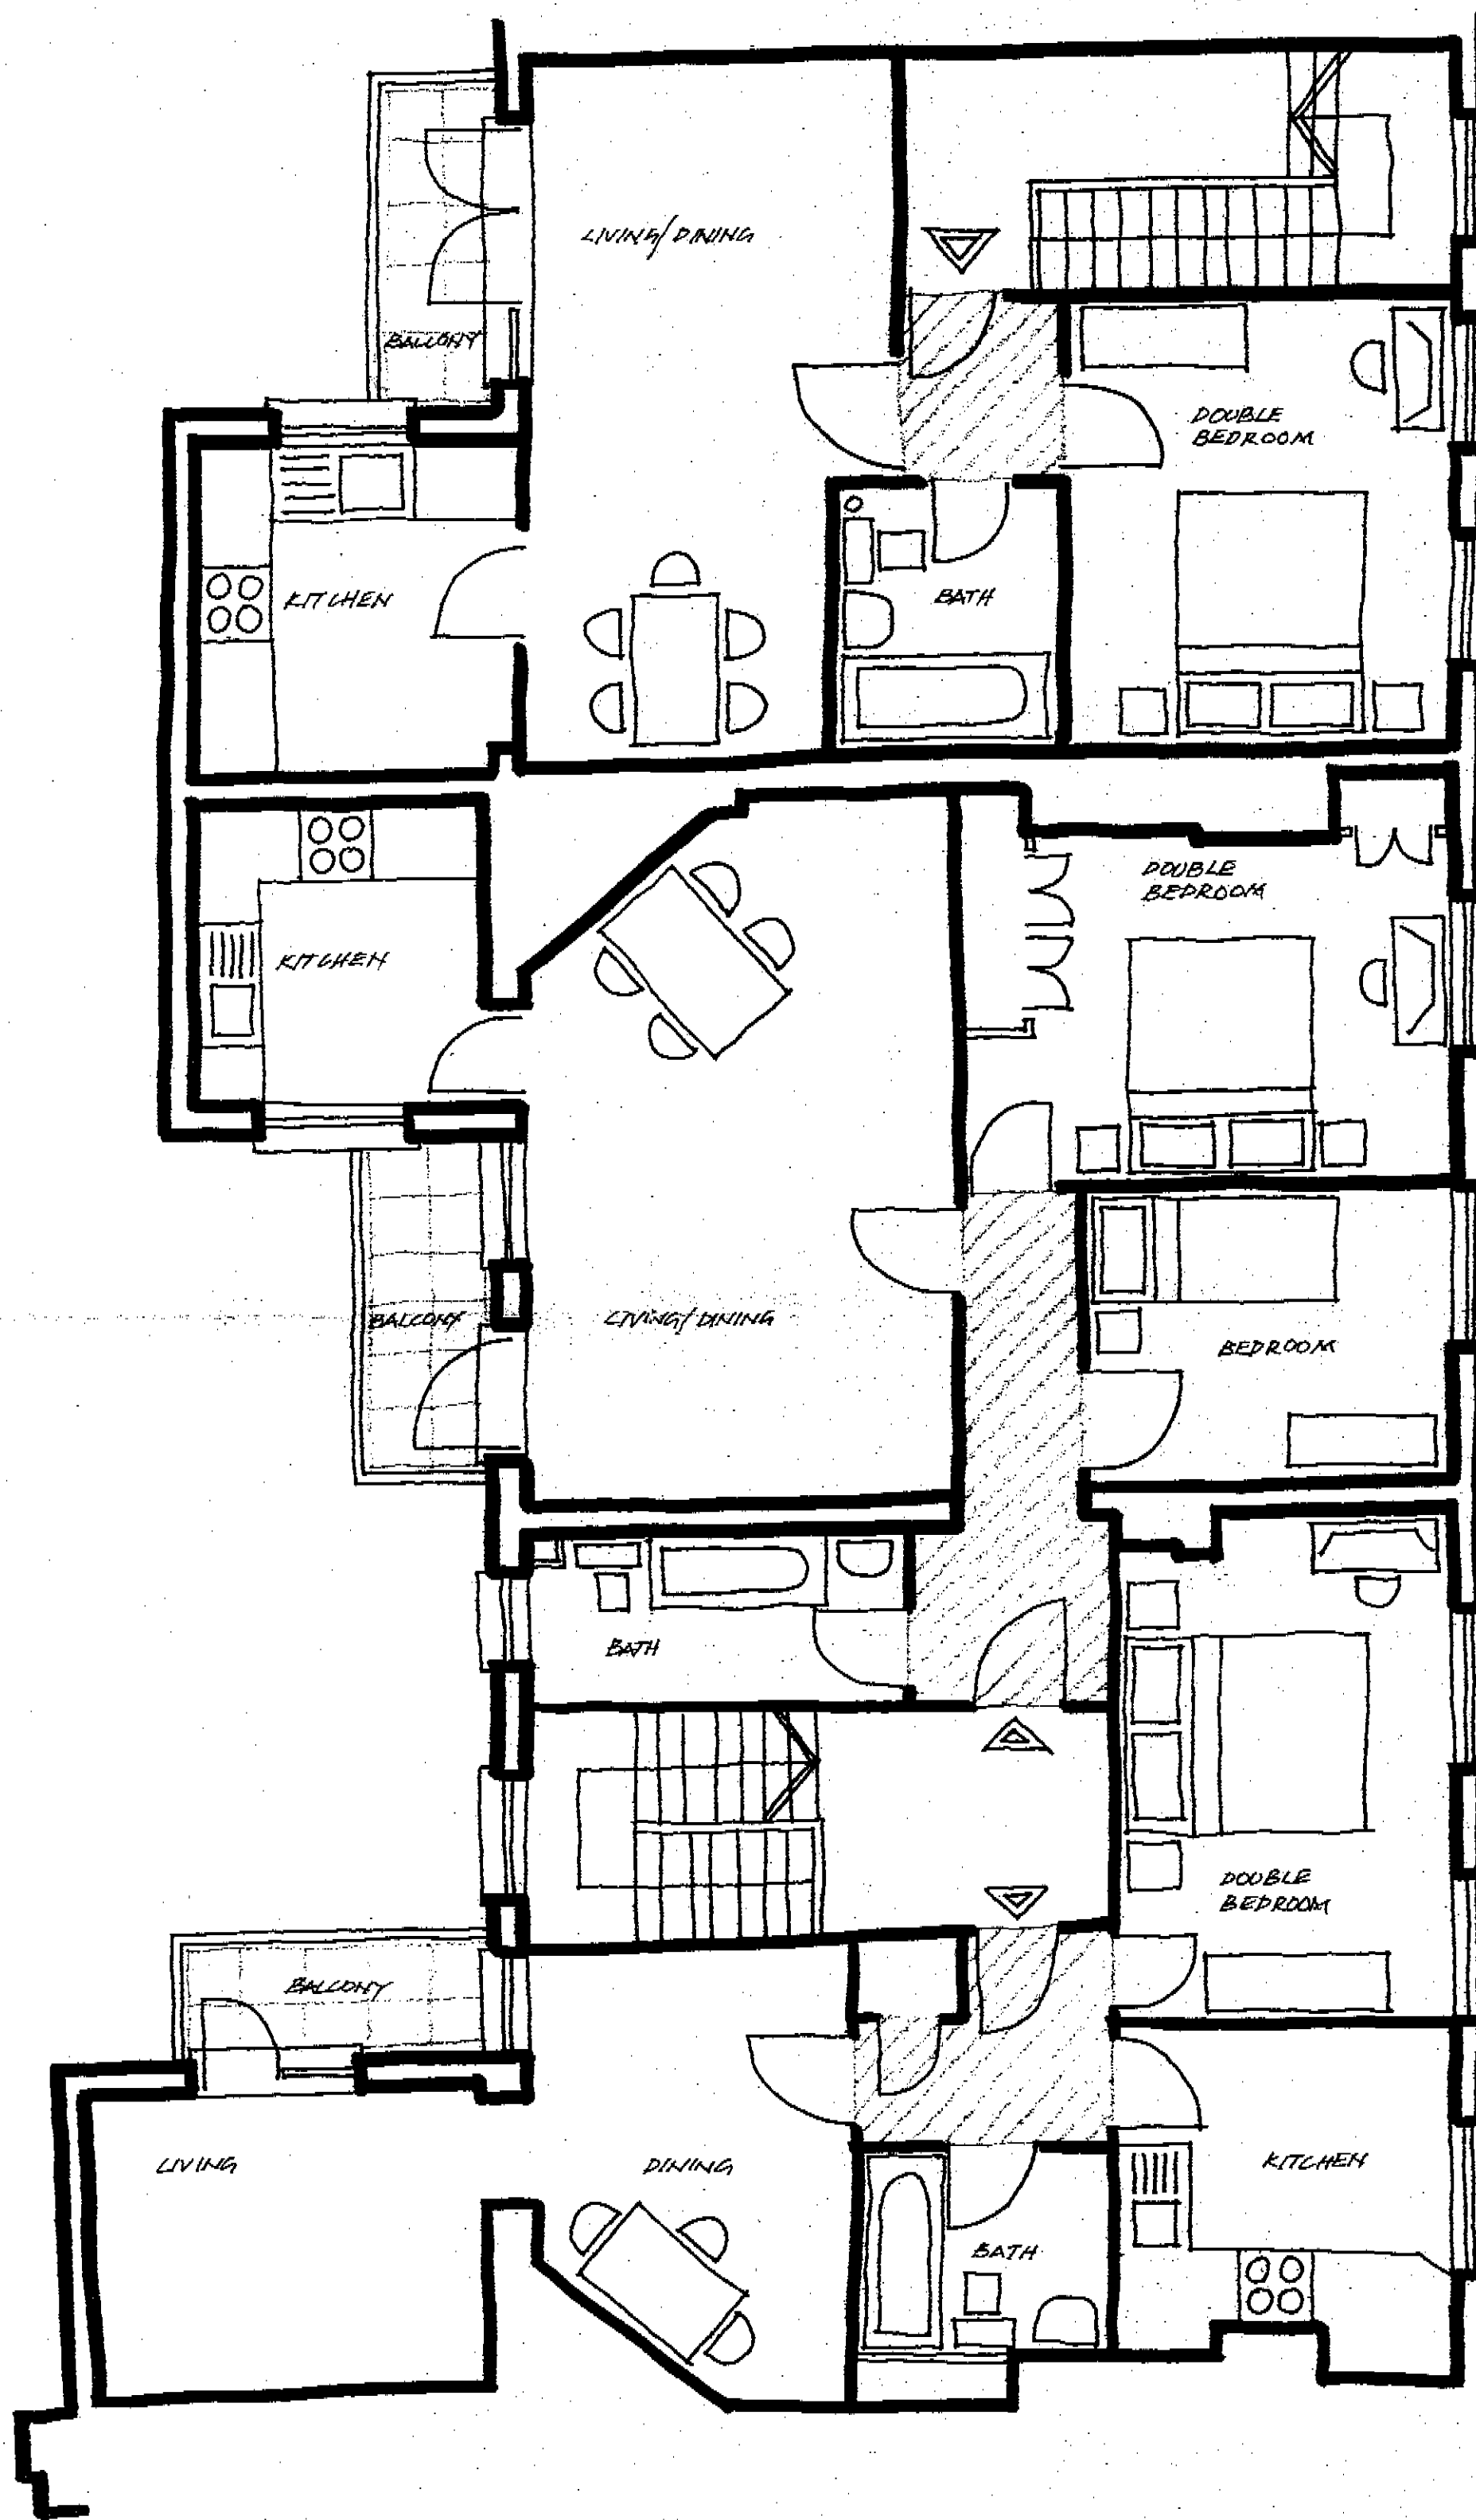

11
2F FLAT
41.2 m²

9
3F FLAT
53.7 m²

7
2F FLAT
49.5 m²


TP 8500905
HB 8570163

LONDON BOROUGH OF CAMDEN
TOWN AND COUNTRY PLANNING ACTS
14 AUG 1985
PLANS ~~NOT~~ APPROVE
ON BEHALF OF THE COUNCIL

LONDON BOROUGH OF CAMDEN
TOWN AND COUNTRY PLANNING ACT
14 AUG 1985
PLANS ~~NOT~~ APPROVE
ON BEHALF OF THE COUNCIL

1:50
7, 9 & 11 RIGBY STREET, W.C1.

3RD
LEVITT
BERNSTEIN
ASSOCIATES
ARCHITECTS
30 OVAL ROAD
LONDON NW1
01-287 5081
MARCH 85

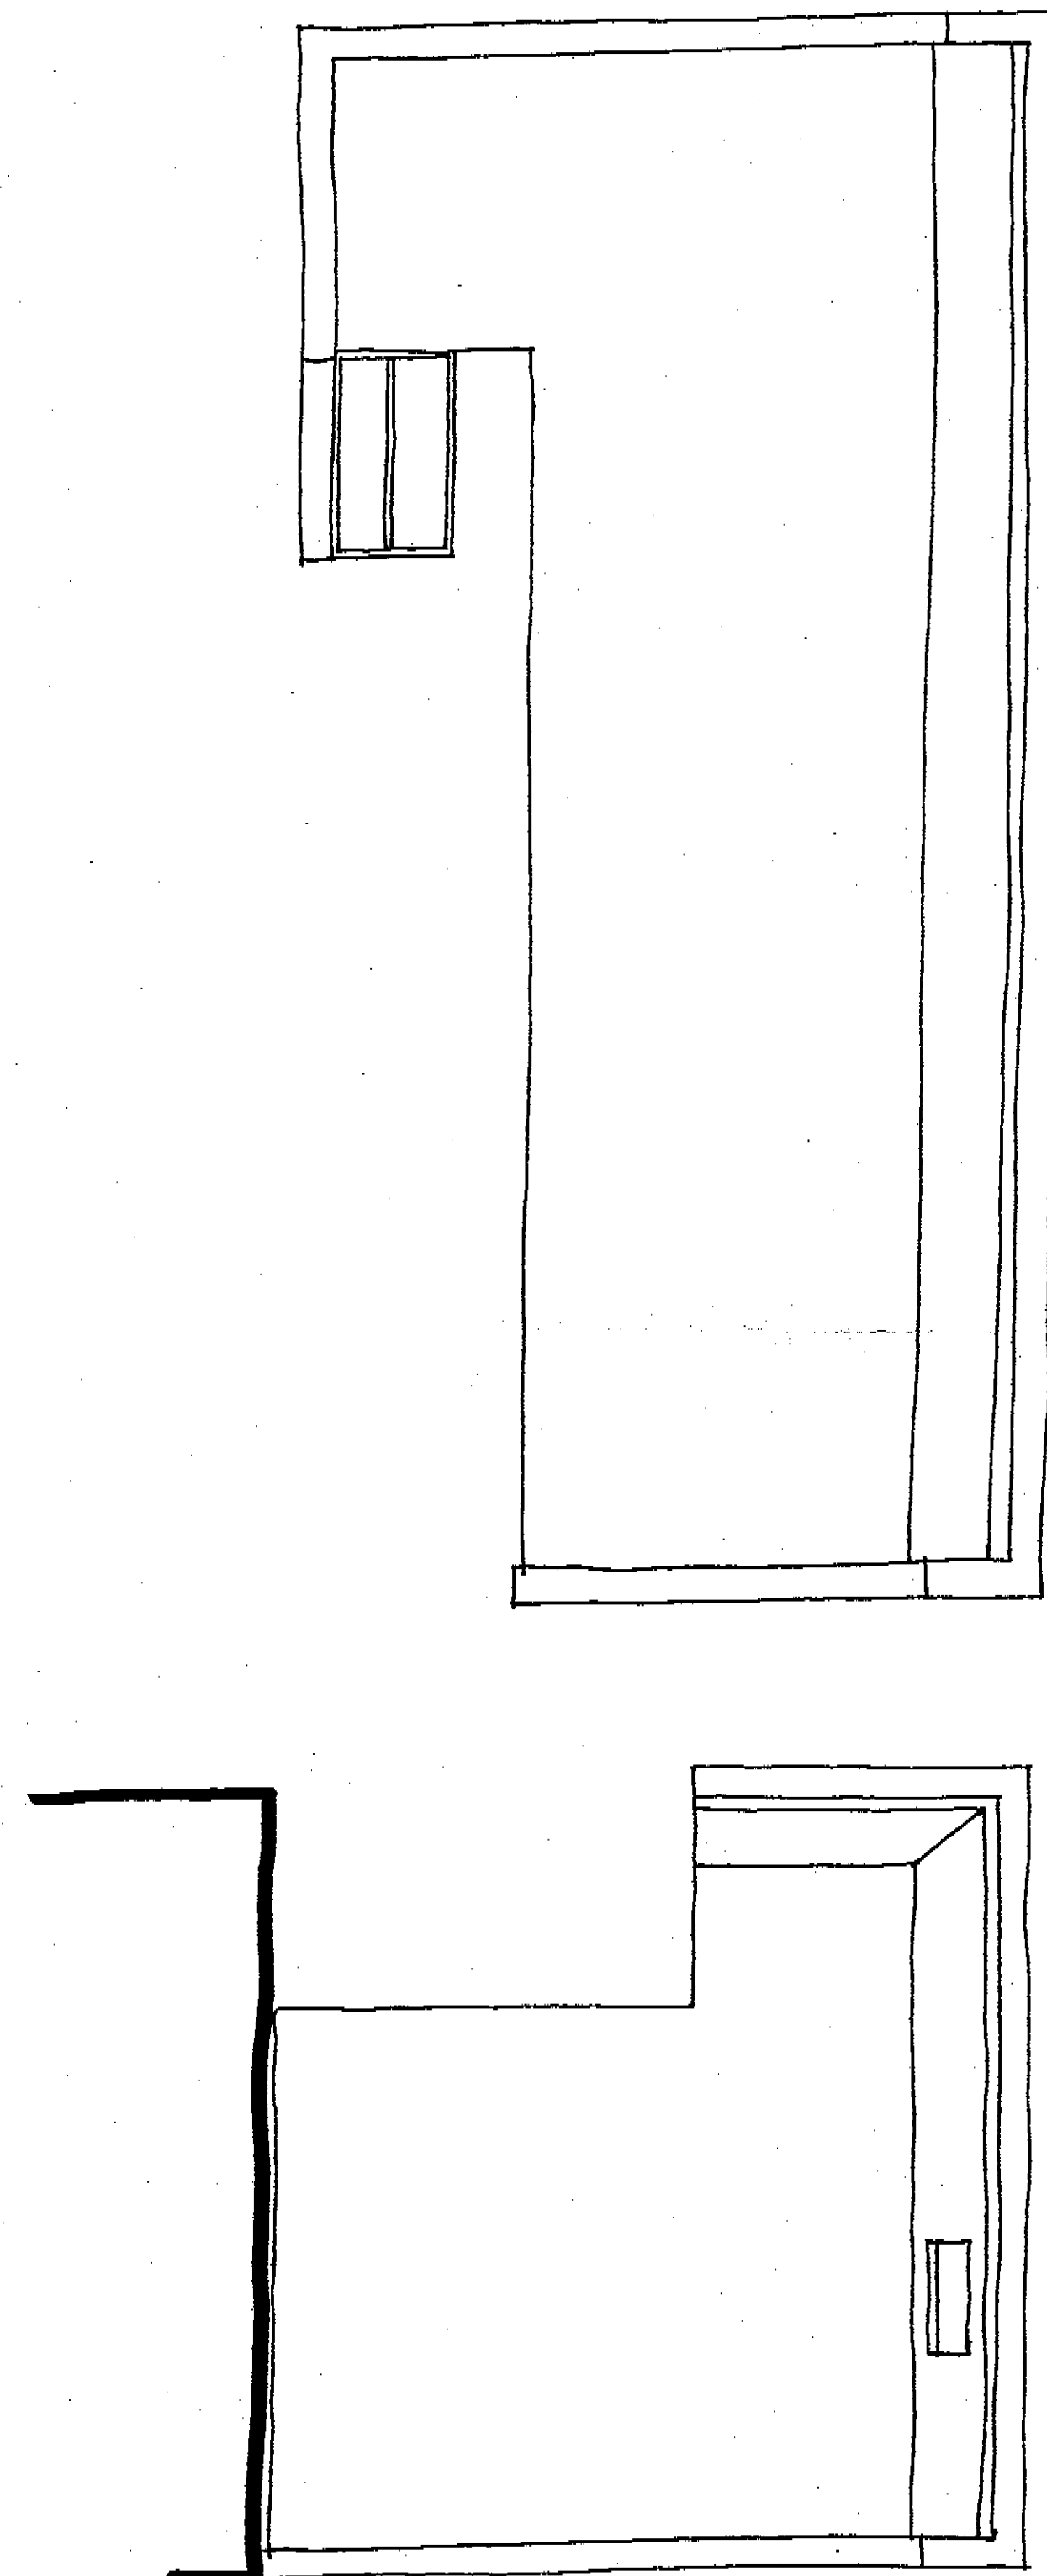

11

2P FLAT
41.2 m²

9

2P FLAT
46.7 m²
1.4 m² STORAGE

7

2P FLAT
40.5 m²
1.5 m² STORAGE

LONDON BOROUGH OF CAMDEN
TOWN AND COUNTRY PLANNING ACTS
14 AUG 1985
PLANS ~~NOT~~ APPROVED
ON BEHALF OF THE COUNCIL

TP 8500905

HB 8570163

1:50

7, 9 & 11 RUGBY STREET, W.C.1.

2ND

MARCH 85

LEVITT
BERNSTEIN
ASSOCIATES
ARCHITECTS
30 OVAL ROAD
LONDON NW1
01-267 6681



11

2P FLAT
41.2 m²

9

2P FLAT
46.7 m²
1.4 m² STORAGE

7

2P
48.5 m²
1.5 m² STORAGE

LONDON BOROUGH OF CAMDEN
TOWN AND COUNTRY PLANNING ACTS
14 AUG 1985
PLANS ~~NOT~~ APPROVED
ON BEHALF OF THE COUNCIL

TP 8500905

HB 8570163

1st
MARCH 85

LEVITT
BERNSTEIN
ASSOCIATES
ARCHITECTS
30 OVAL ROAD
LONDON NW1
01-267 5681