


LONDON BOROUGH OF CAMDEN
PLANNING AND TRANSPORT
DEPARTMENT
14 OCT 1988
RECEIVED

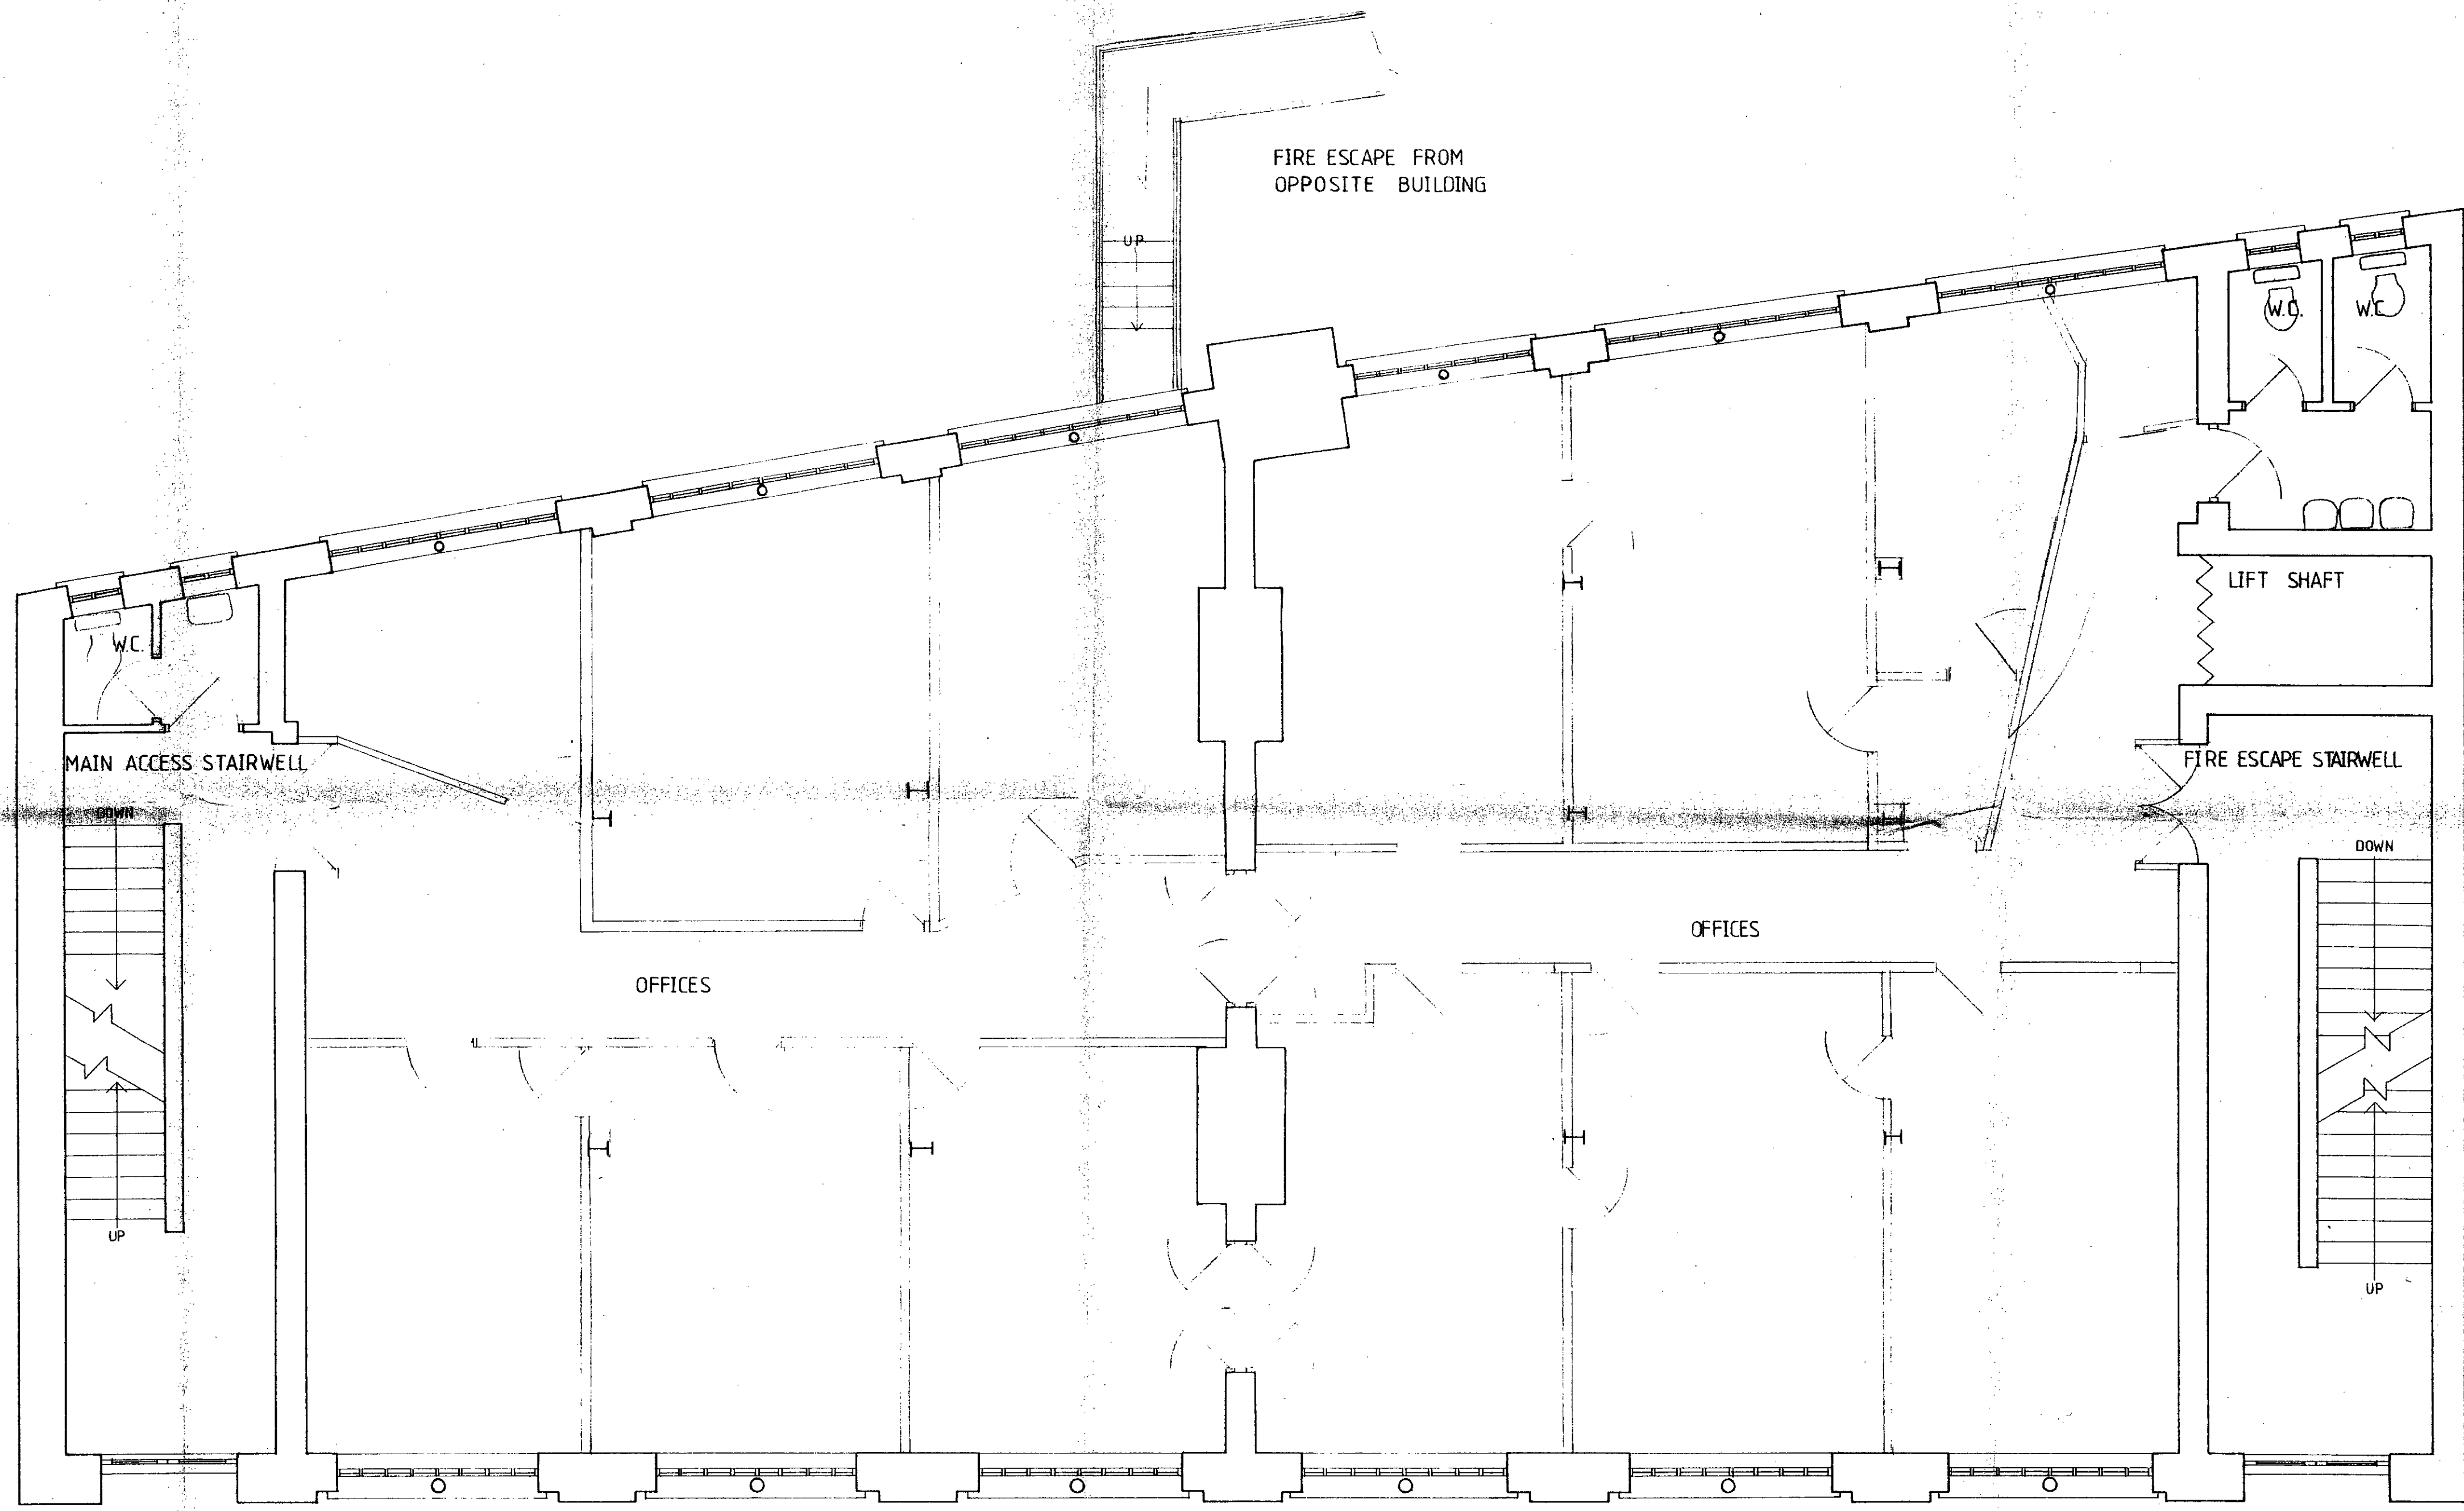

EYRE STREET HILL


LONDON BOROUGH OF CAMDEN
TOWN AND COUNTRY PLANNING ACTS
19 JAN 1989
APPROVED
PLANS ~~NOT APPROVED~~
ON BEHALF OF THE COUNCIL

13P8800449

ATP
Group Partnership
Incorporating
Albury & Lissenden
Chartered Architects Surveyors
and Town Planning Consultants
63 Gloucester Place
London: W1H 3PF
Telephone: 01-486 2427

Contract
3 11 EYRE STREET HILL
E.C.1.
Title
1ST FLOOR PLAN
OFFICES
Scale
1:50
Date
SEPT 88
Drawing No.
10799/7
Revised

LONDON BOROUGH OF CAMDEN
 PLANNING AND TRANSPORT
 DEPARTMENT
 14 OCT 1988
 RECEIVED

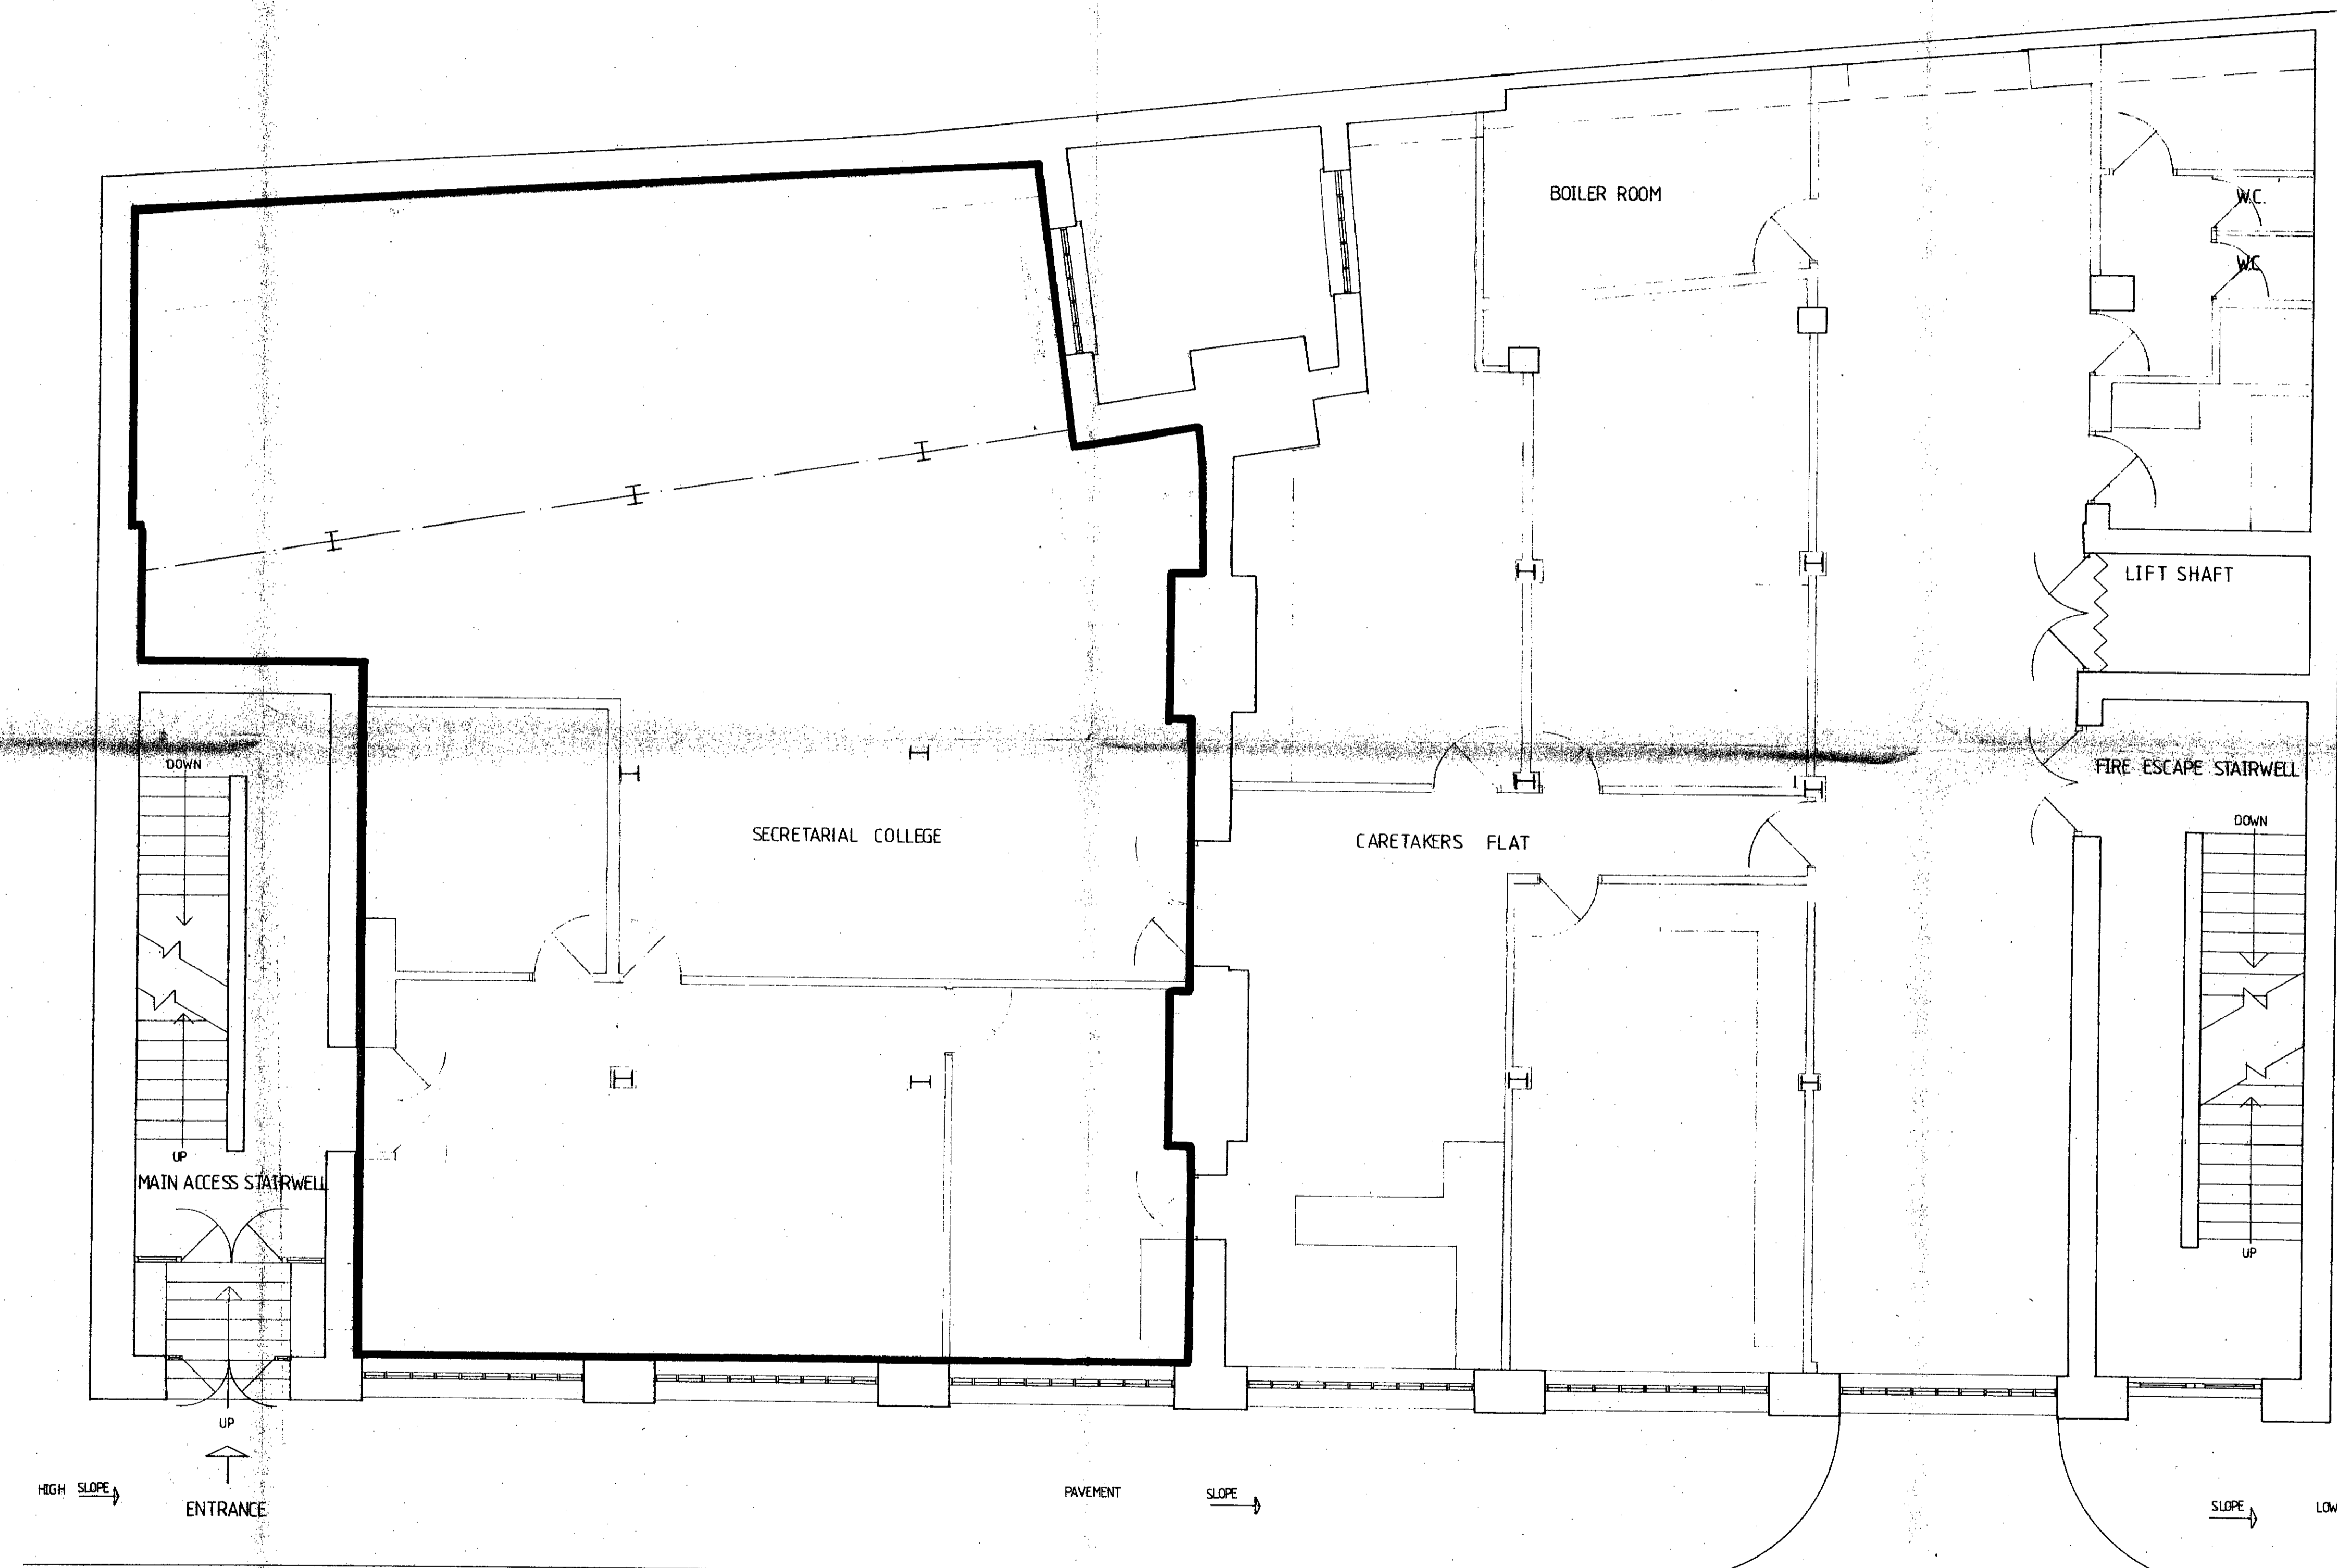

LONDON BOROUGH OF CAMDEN
 TOWN AND COUNTRY PLANNING ACTS
 19 JAN 1989
 APPROVED
 PLANS NOT APPROVED
 ON BEHALF OF THE COUNCIL

TP8800488


EYRE STREET HILL

COLLEGE PREMISES

ATP
 Group Partnership
 Incorporating
 Albury & Lissenden
 Chartered Architects Surveyors
 and Town Planning Consultants
 63 Gloucester Place
 London W1H 3PF
 Telephone: 01-486 2427

Contract
 3-11 EYRE STREET HILL
 EC.1.
 Title
 GROUND FLOOR PLAN
 SECRETARIAL COLLEGE/OFF
 OFFICES/CARETAKERS FLAT
 Drawing No.
 10799/6
 Scale
 1:50
 Date
 SEPT 88
 Revised

LONDON BOROUGH OF CAMDEN
PLANNING AND TRANSPORT
DEPARTMENT
14 OCT 1988
RECEIVED

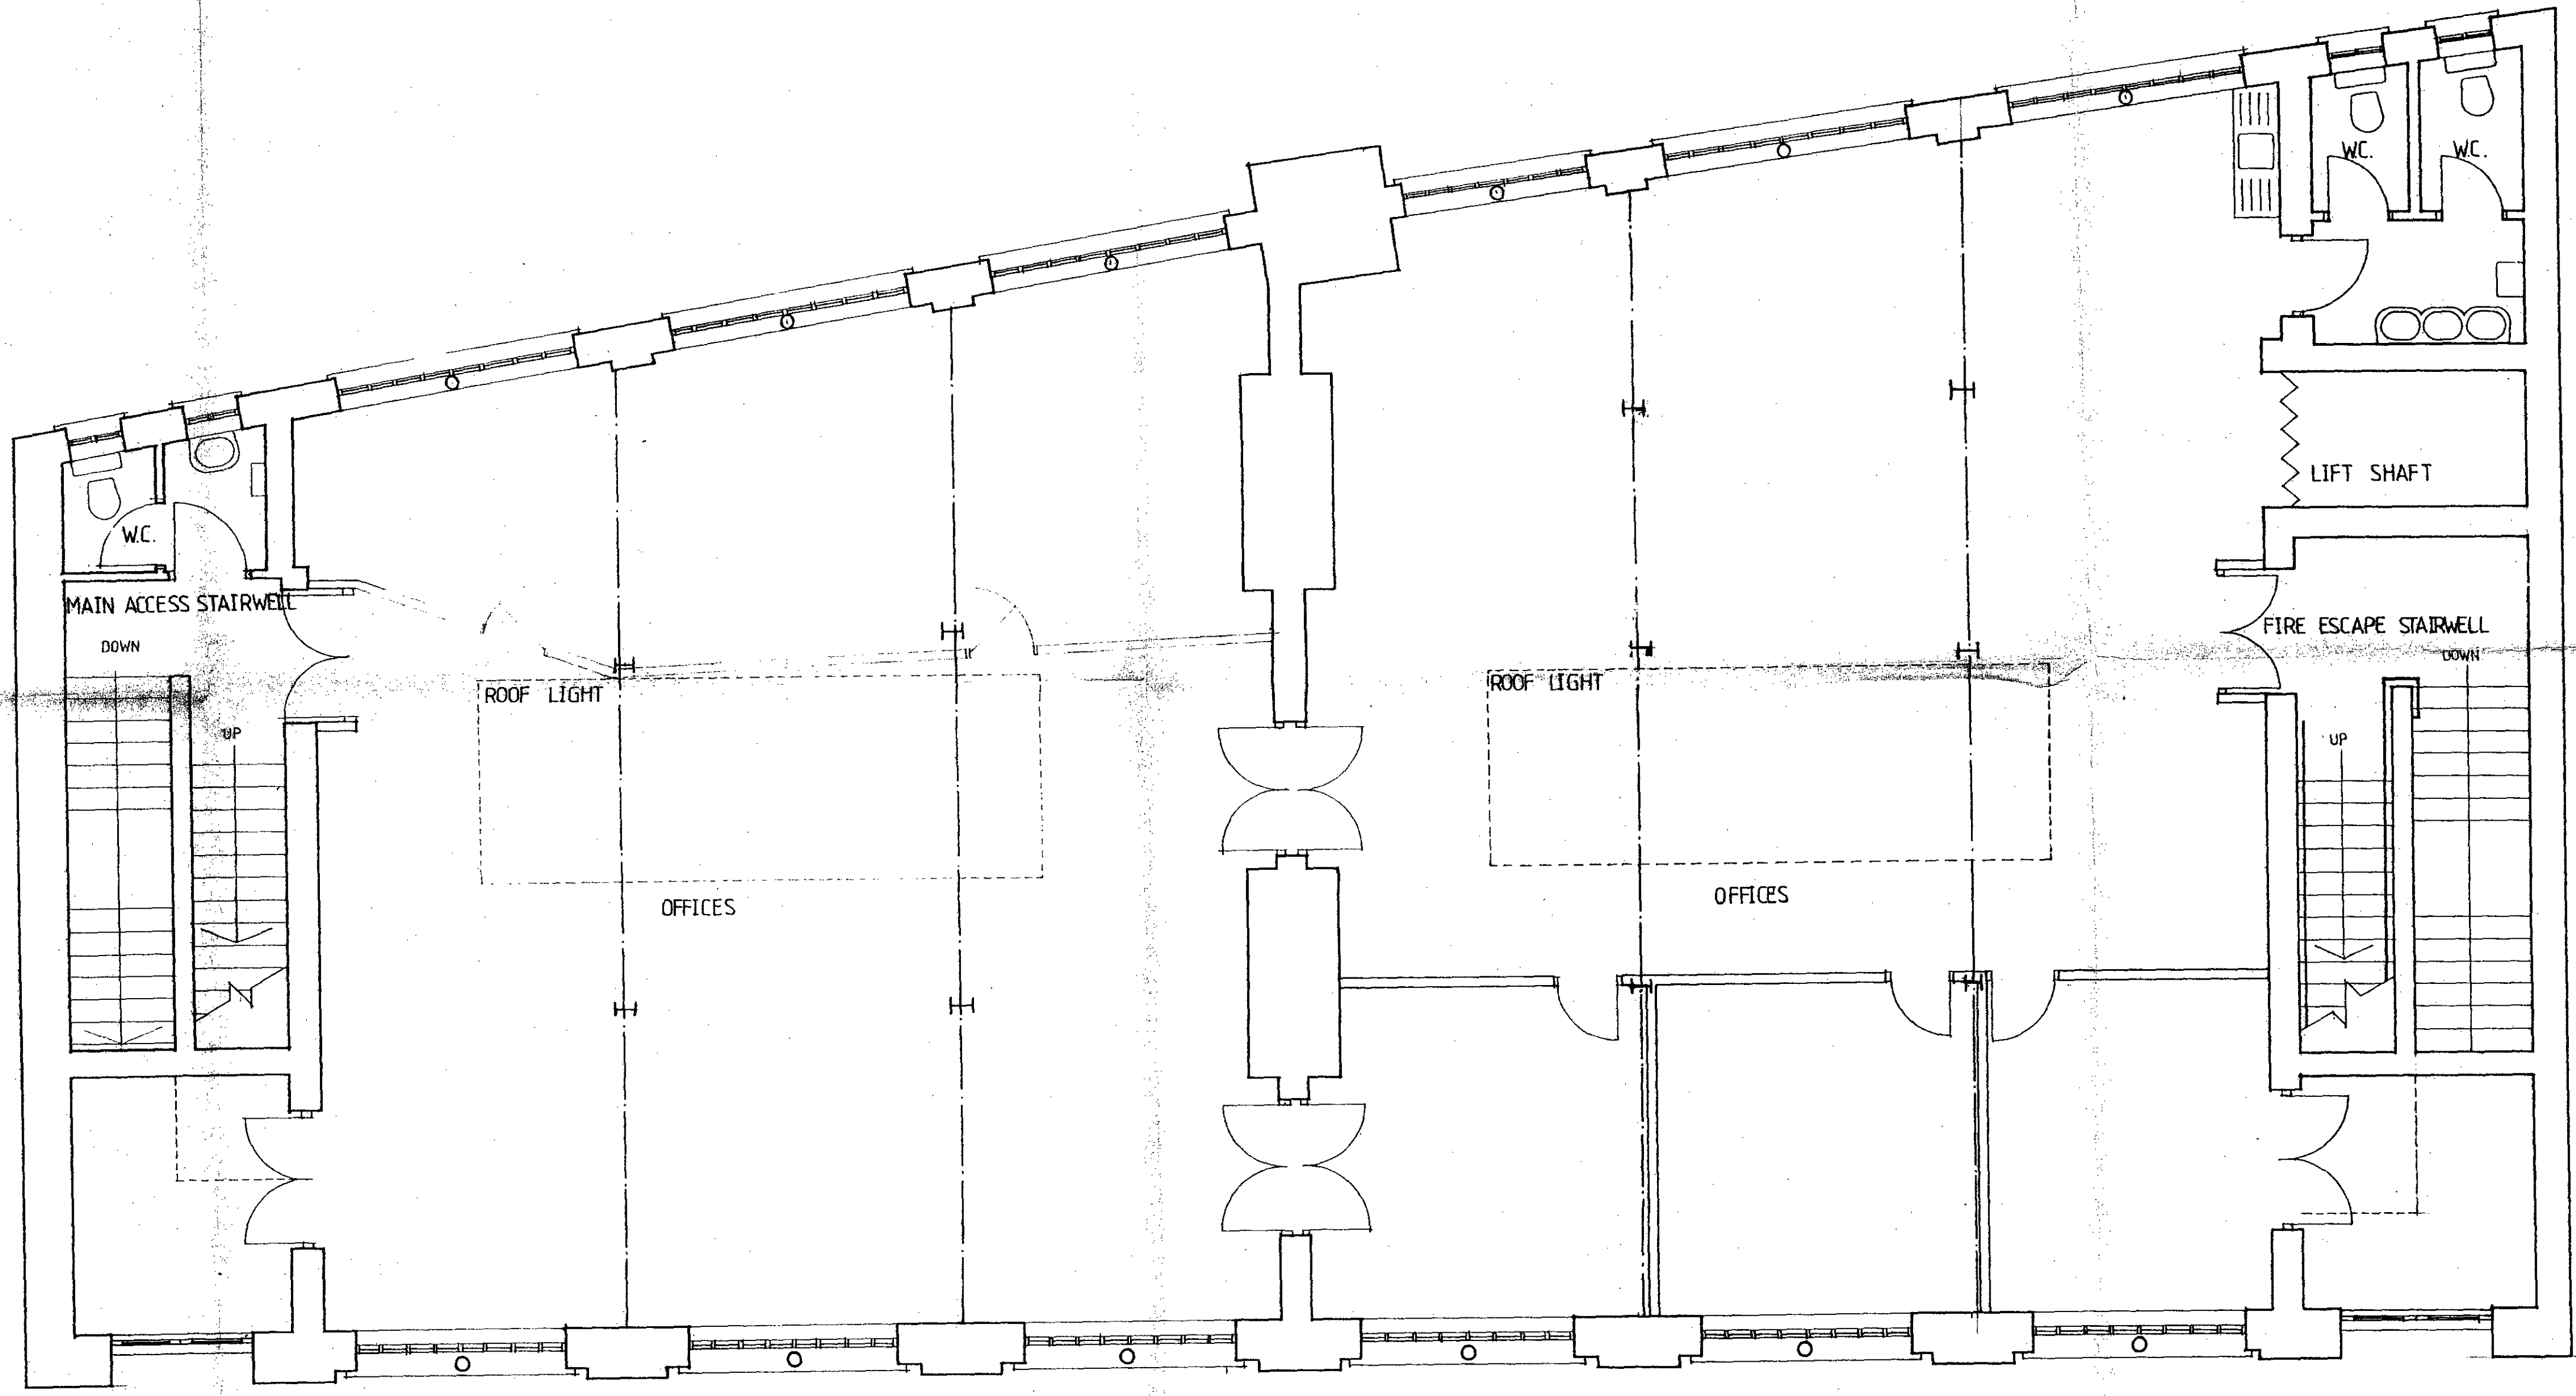


LONDON BOROUGH OF CAMDEN
TOWN AND COUNTRY PLANNING ACTS
19 JAN 1989
APPROVED
PLANS ~~NOT APPROVED~~
ON BEHALF OF THE COUNCIL

17P8800489

ATP Group Partnership <small>Incorporating Albury & Lissenden</small> <small>Chartered Architects, Surveyors and Town Planning Consultants</small> 63 Gloucester Place London W1H 3PE Telephone: 01-486 2427	Contract	3-11 EYRE STREET HILL EC1.
	Title	3 RD FLOOR PLAN OFFICES
	Scale	1:50
	Date	SEPT 88
	Drawing No.	10799/05
	Revised	

LONDON BOROUGH OF CAMDEN
 TOWN AND COUNTRY PLANNING AND TRANSPORT
 DEPARTMENT
 19 01 1989
 RECEIVED

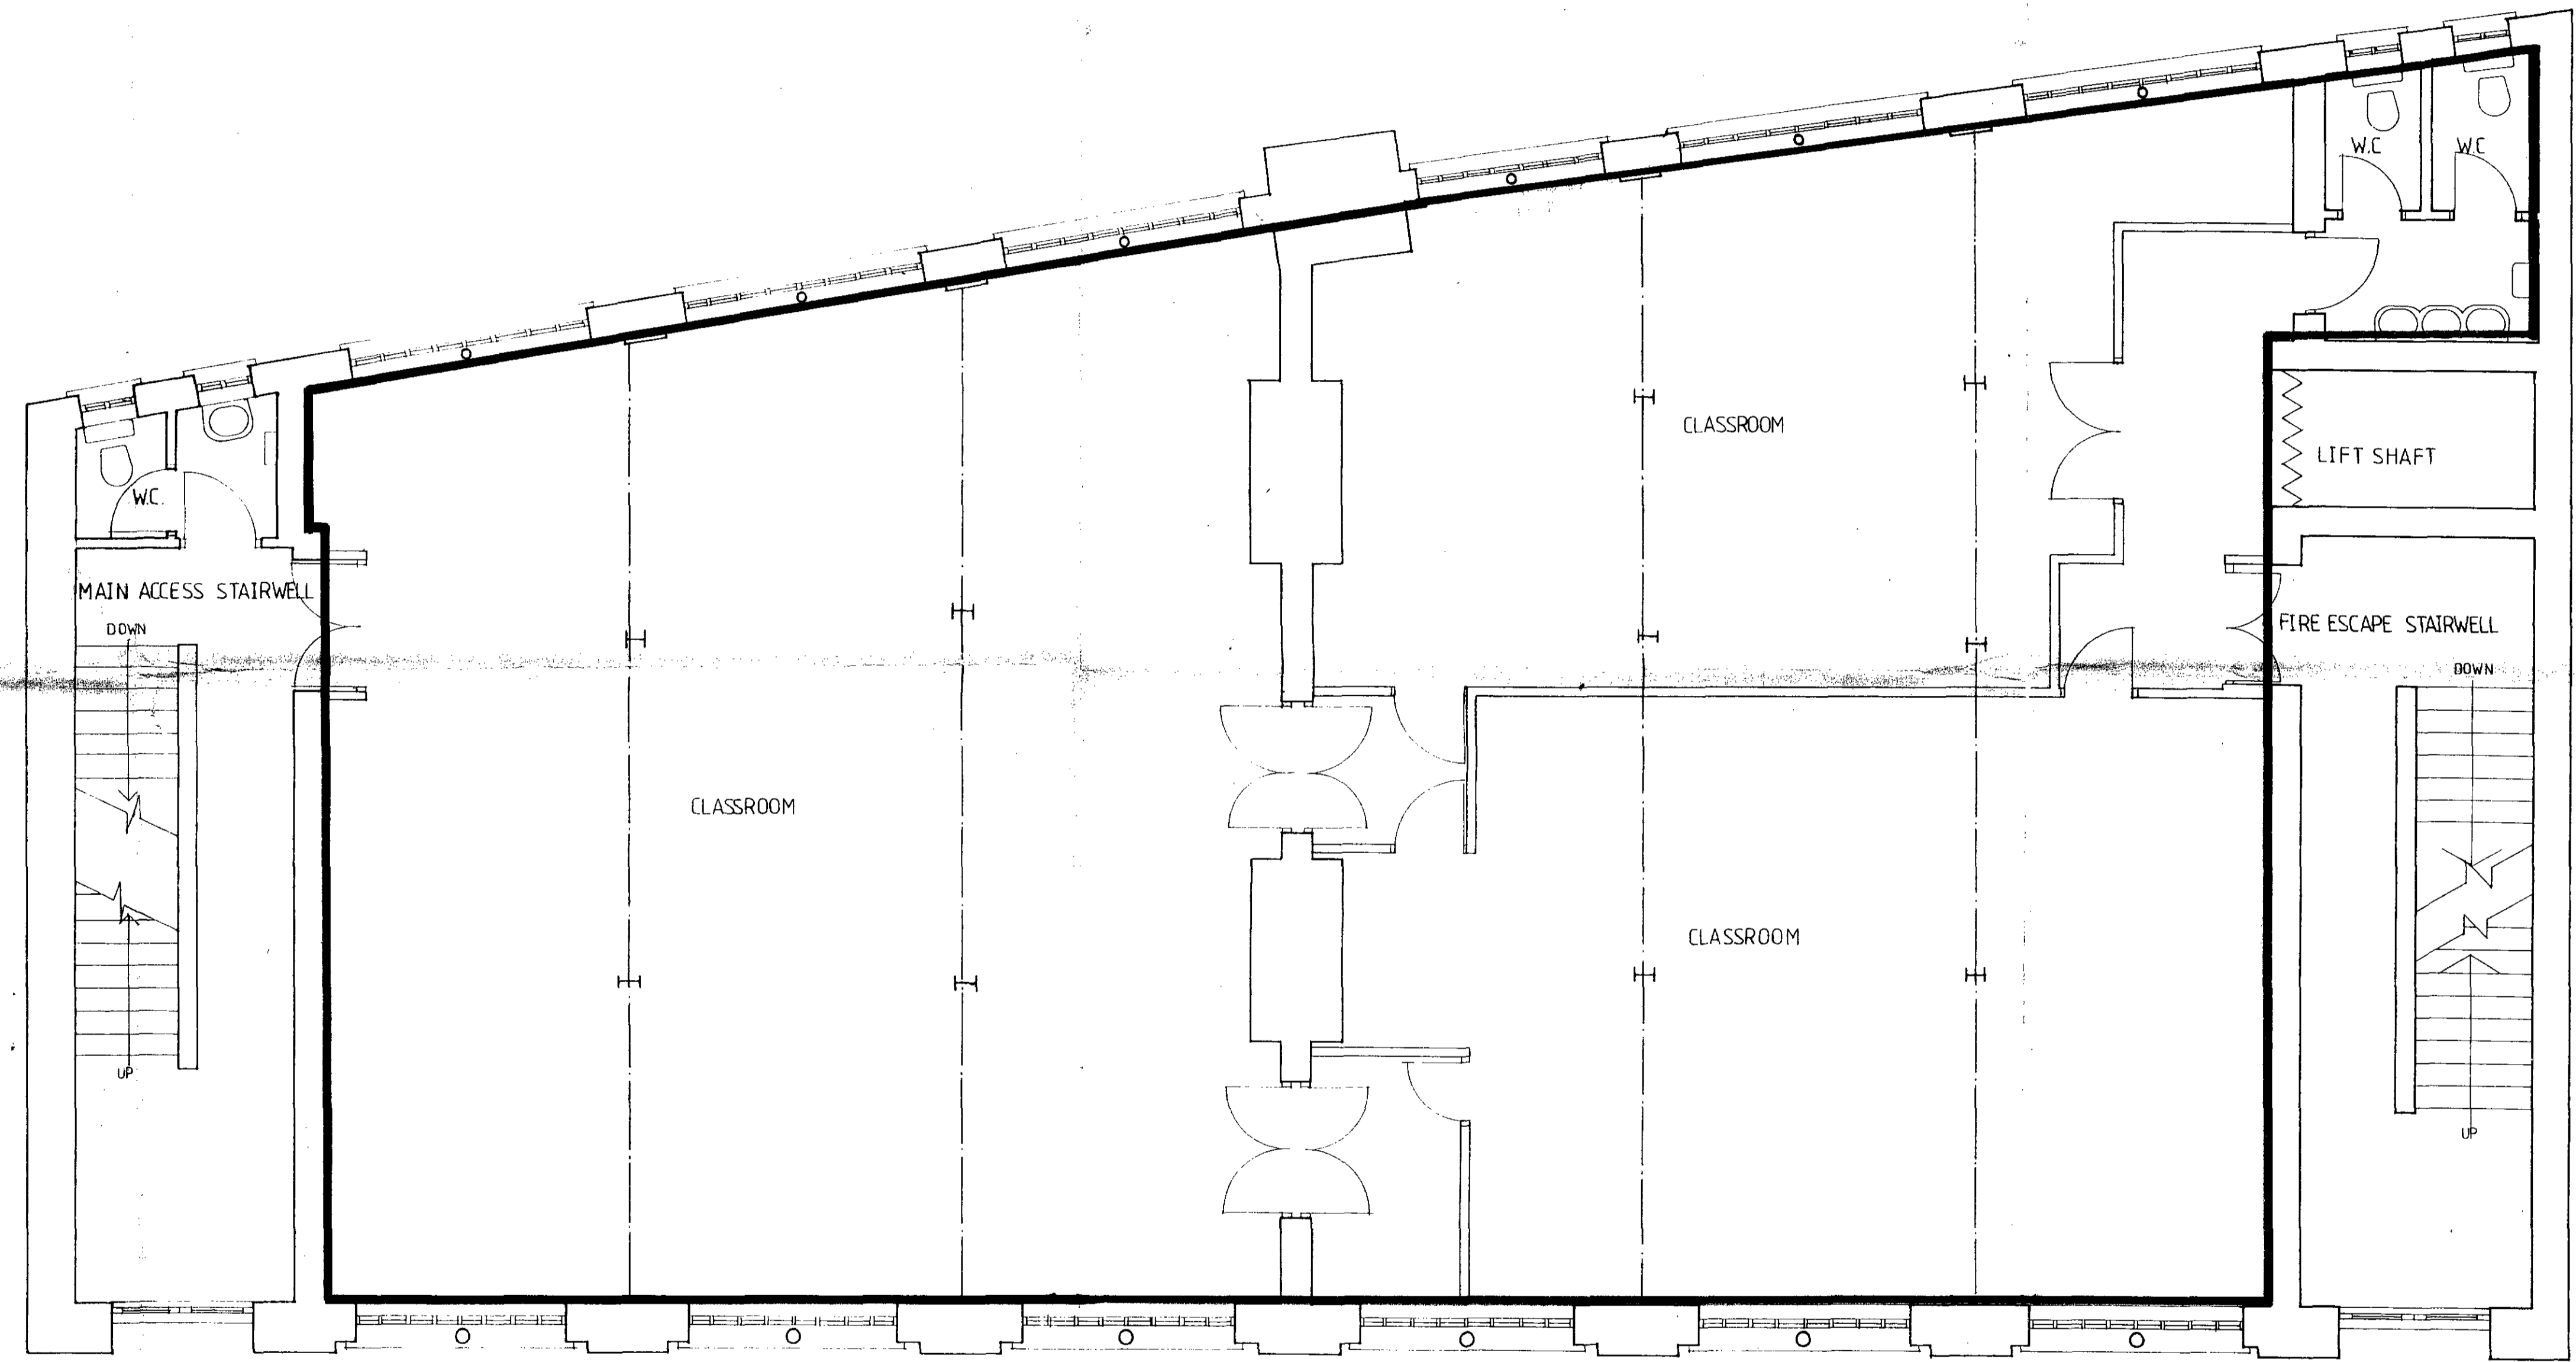

EYRE STREET HILL

17P8800489


COLLEGE PREMISES

ATP
 Group Partnership
Incorporating
 Albury & Lissenden
Chartered Architects Surveyors
 and Town Planning Consultants
 63 Gloucester Place
 London W1H 3PF
 Telephone: 01-486 2427

Contract
 3 11 EYRE STREET HILL
 EC1.
 Title
 2 FLOOR PLAN
 SECRETARIAL COLLEGE
 Scale
 1:50
 Date
 SEPT 88
 Drawing No.
 10799/04
 Revised

LONDON BOROUGH OF CAMDEN
 TOWN AND COUNTRY PLANNING ACTS
 19 JAN 1989
 PLANS ~~NOT APPROVED~~ APPROVED
 ON BEHALF OF THE COUNCIL

LONDON BOROUGH OF CAMDEN
PLANNING AND TRANSPORT
DEPARTMENT
14 OCT 1988
RECEIVED

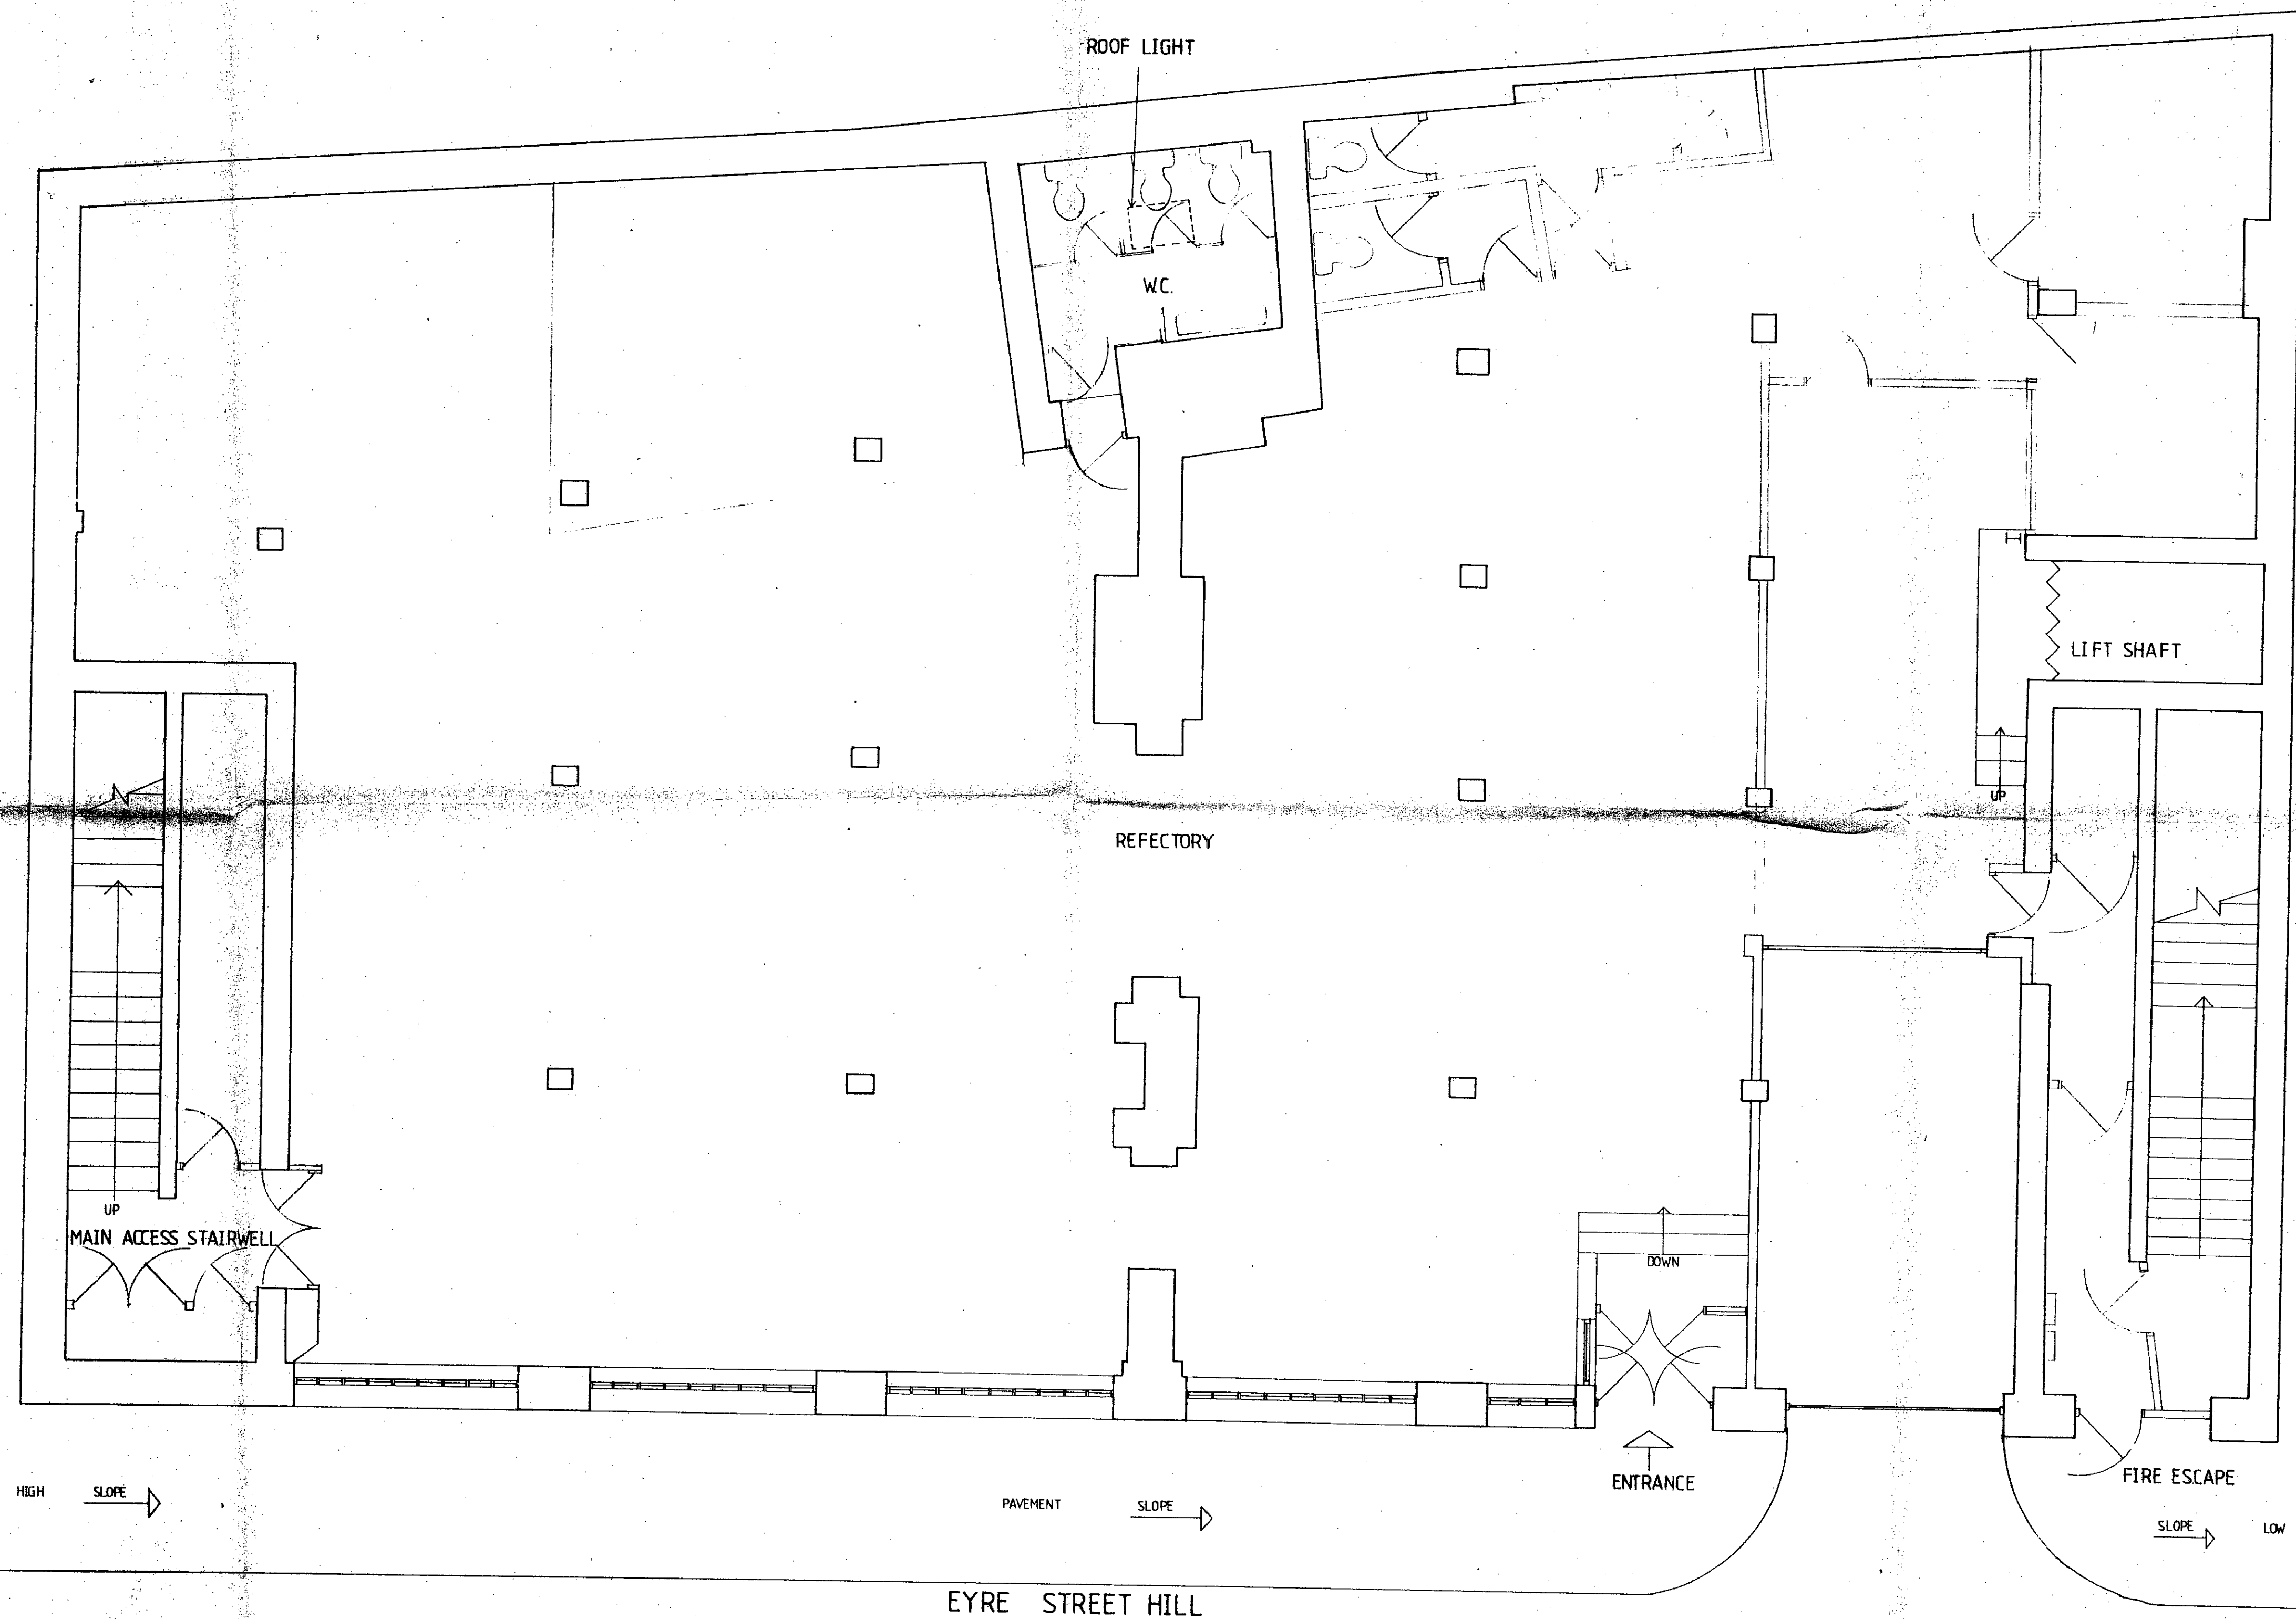

LONDON BOROUGH OF CAMDEN
TOWN AND COUNTRY PLANNING ACTS
19 JAN 1989
PLANS APPROVED
ON BEHALF OF THE COUNCIL

DP8800439

ATP Group Partnership <small>Incorporating Albury & Lissenden</small> <small>Chartered Architects Surveyors and Town Planning Consultants</small> 63 Gloucester Place London W1H 3PF Telephone: 01-486 2427	Contract	3 11 EYRE STREET HILL EC1.
	Title	BASEMENT PLAN OFFICES/REFECTORY
	Scale	1:50
	Date	SEPT 88
	Drawing No.	10799/1B
	Revised	