

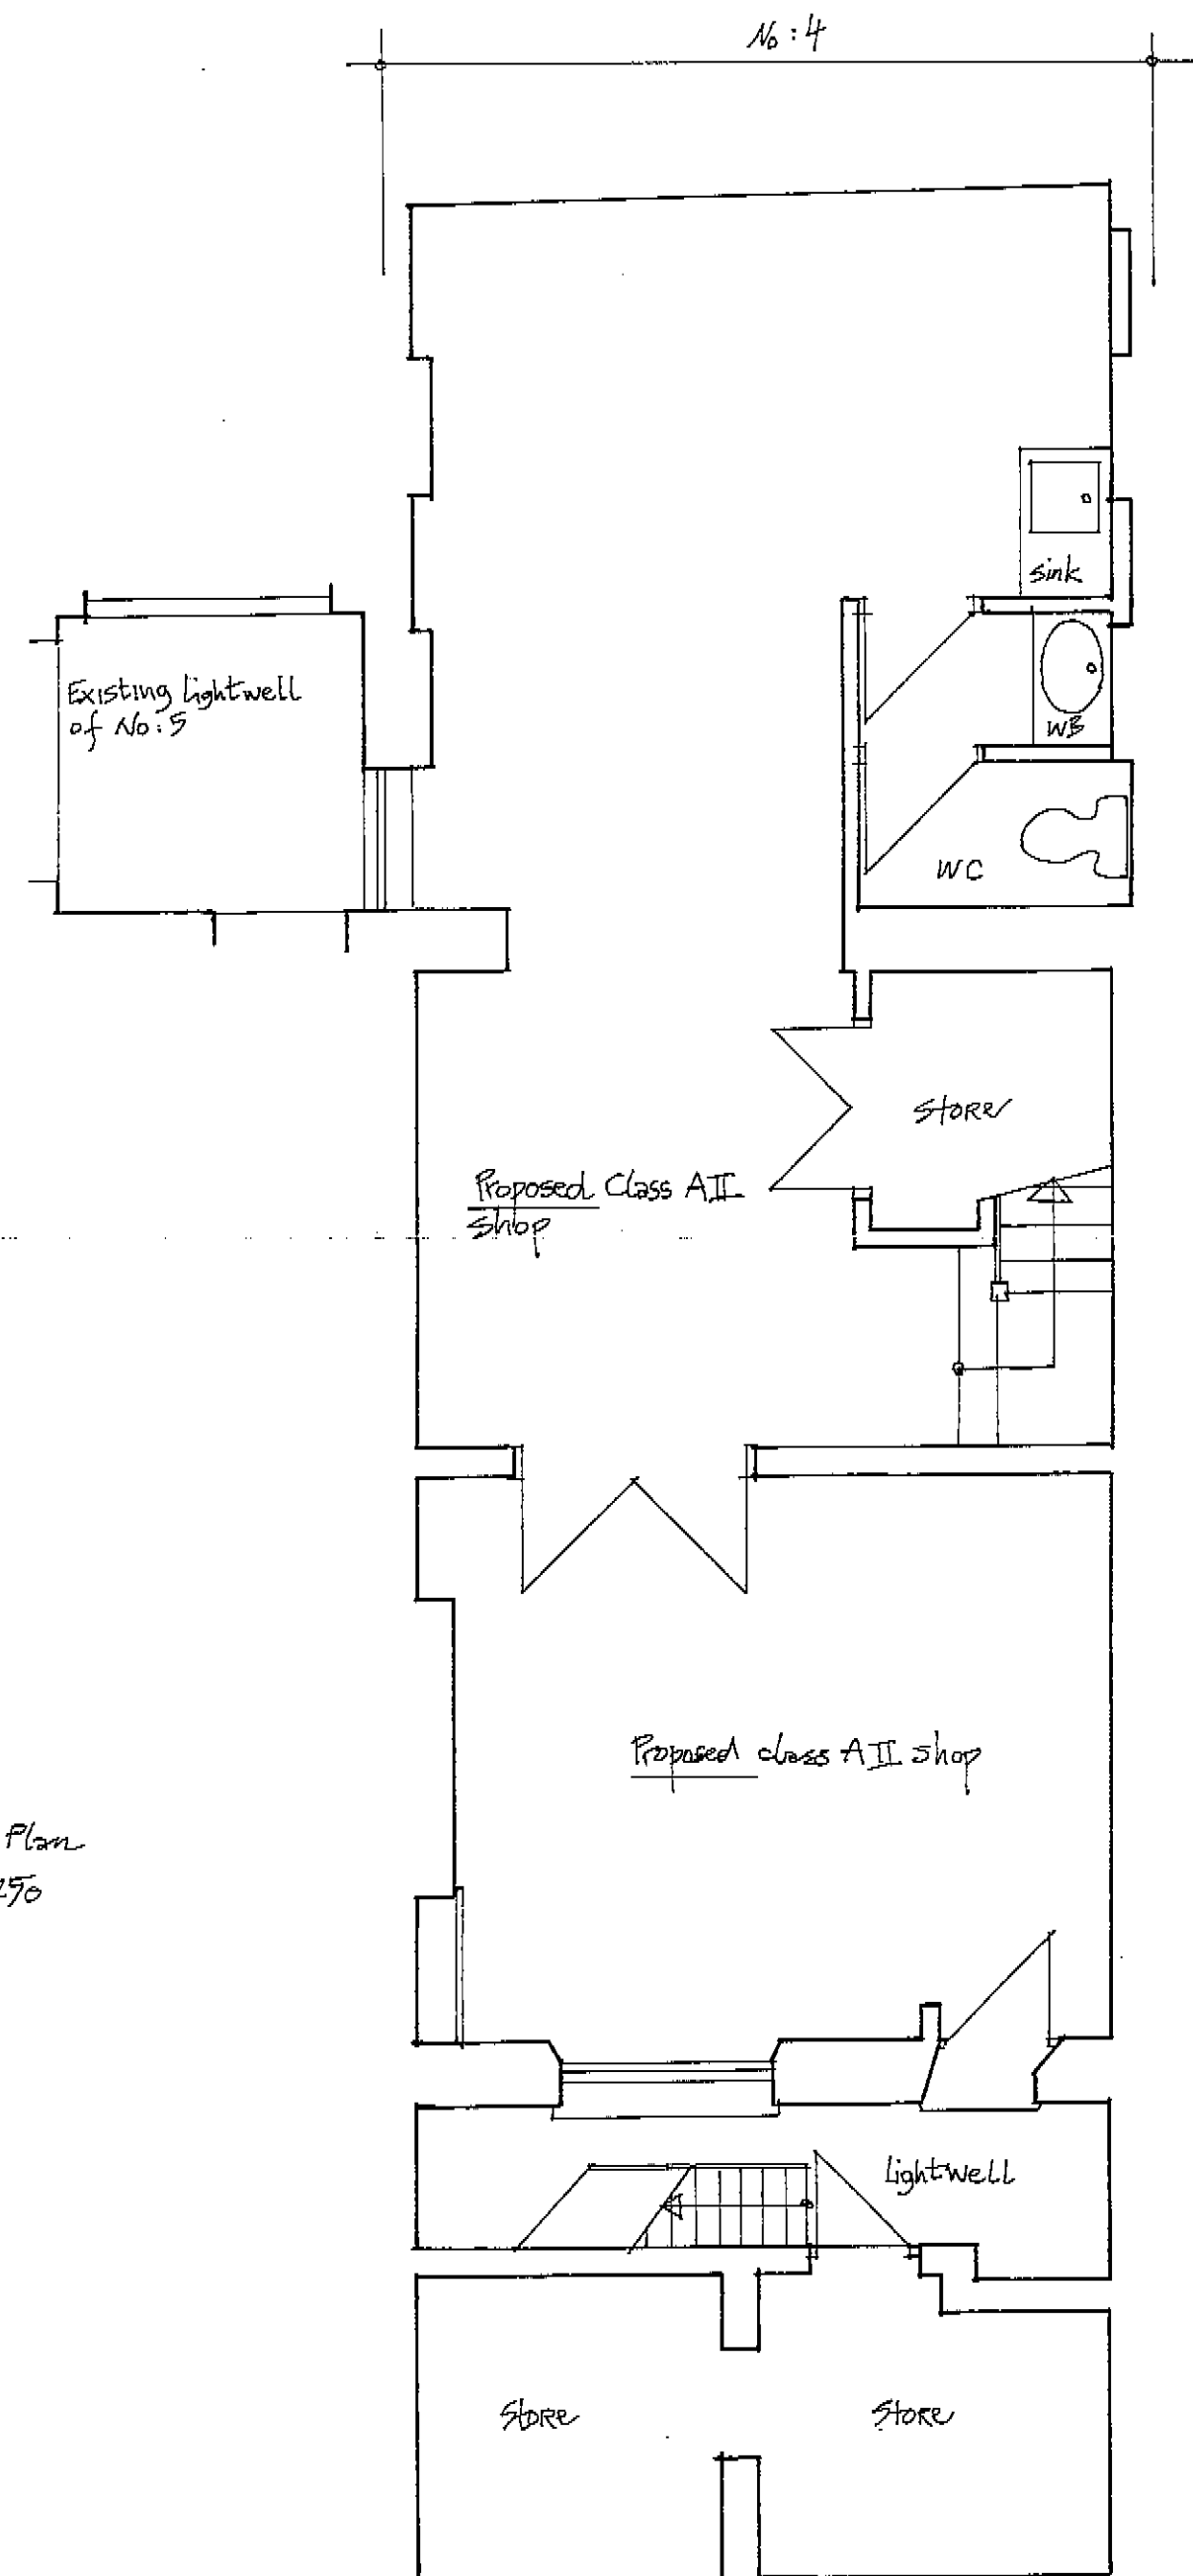


Basement plan

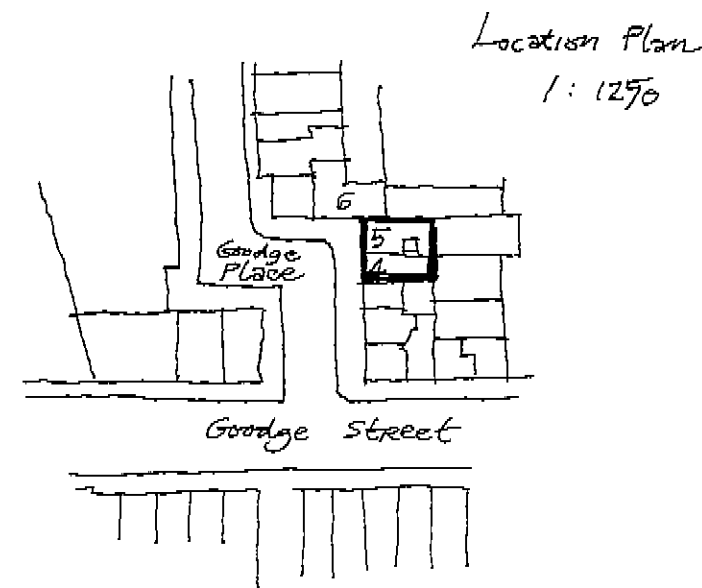

Ground floor plan

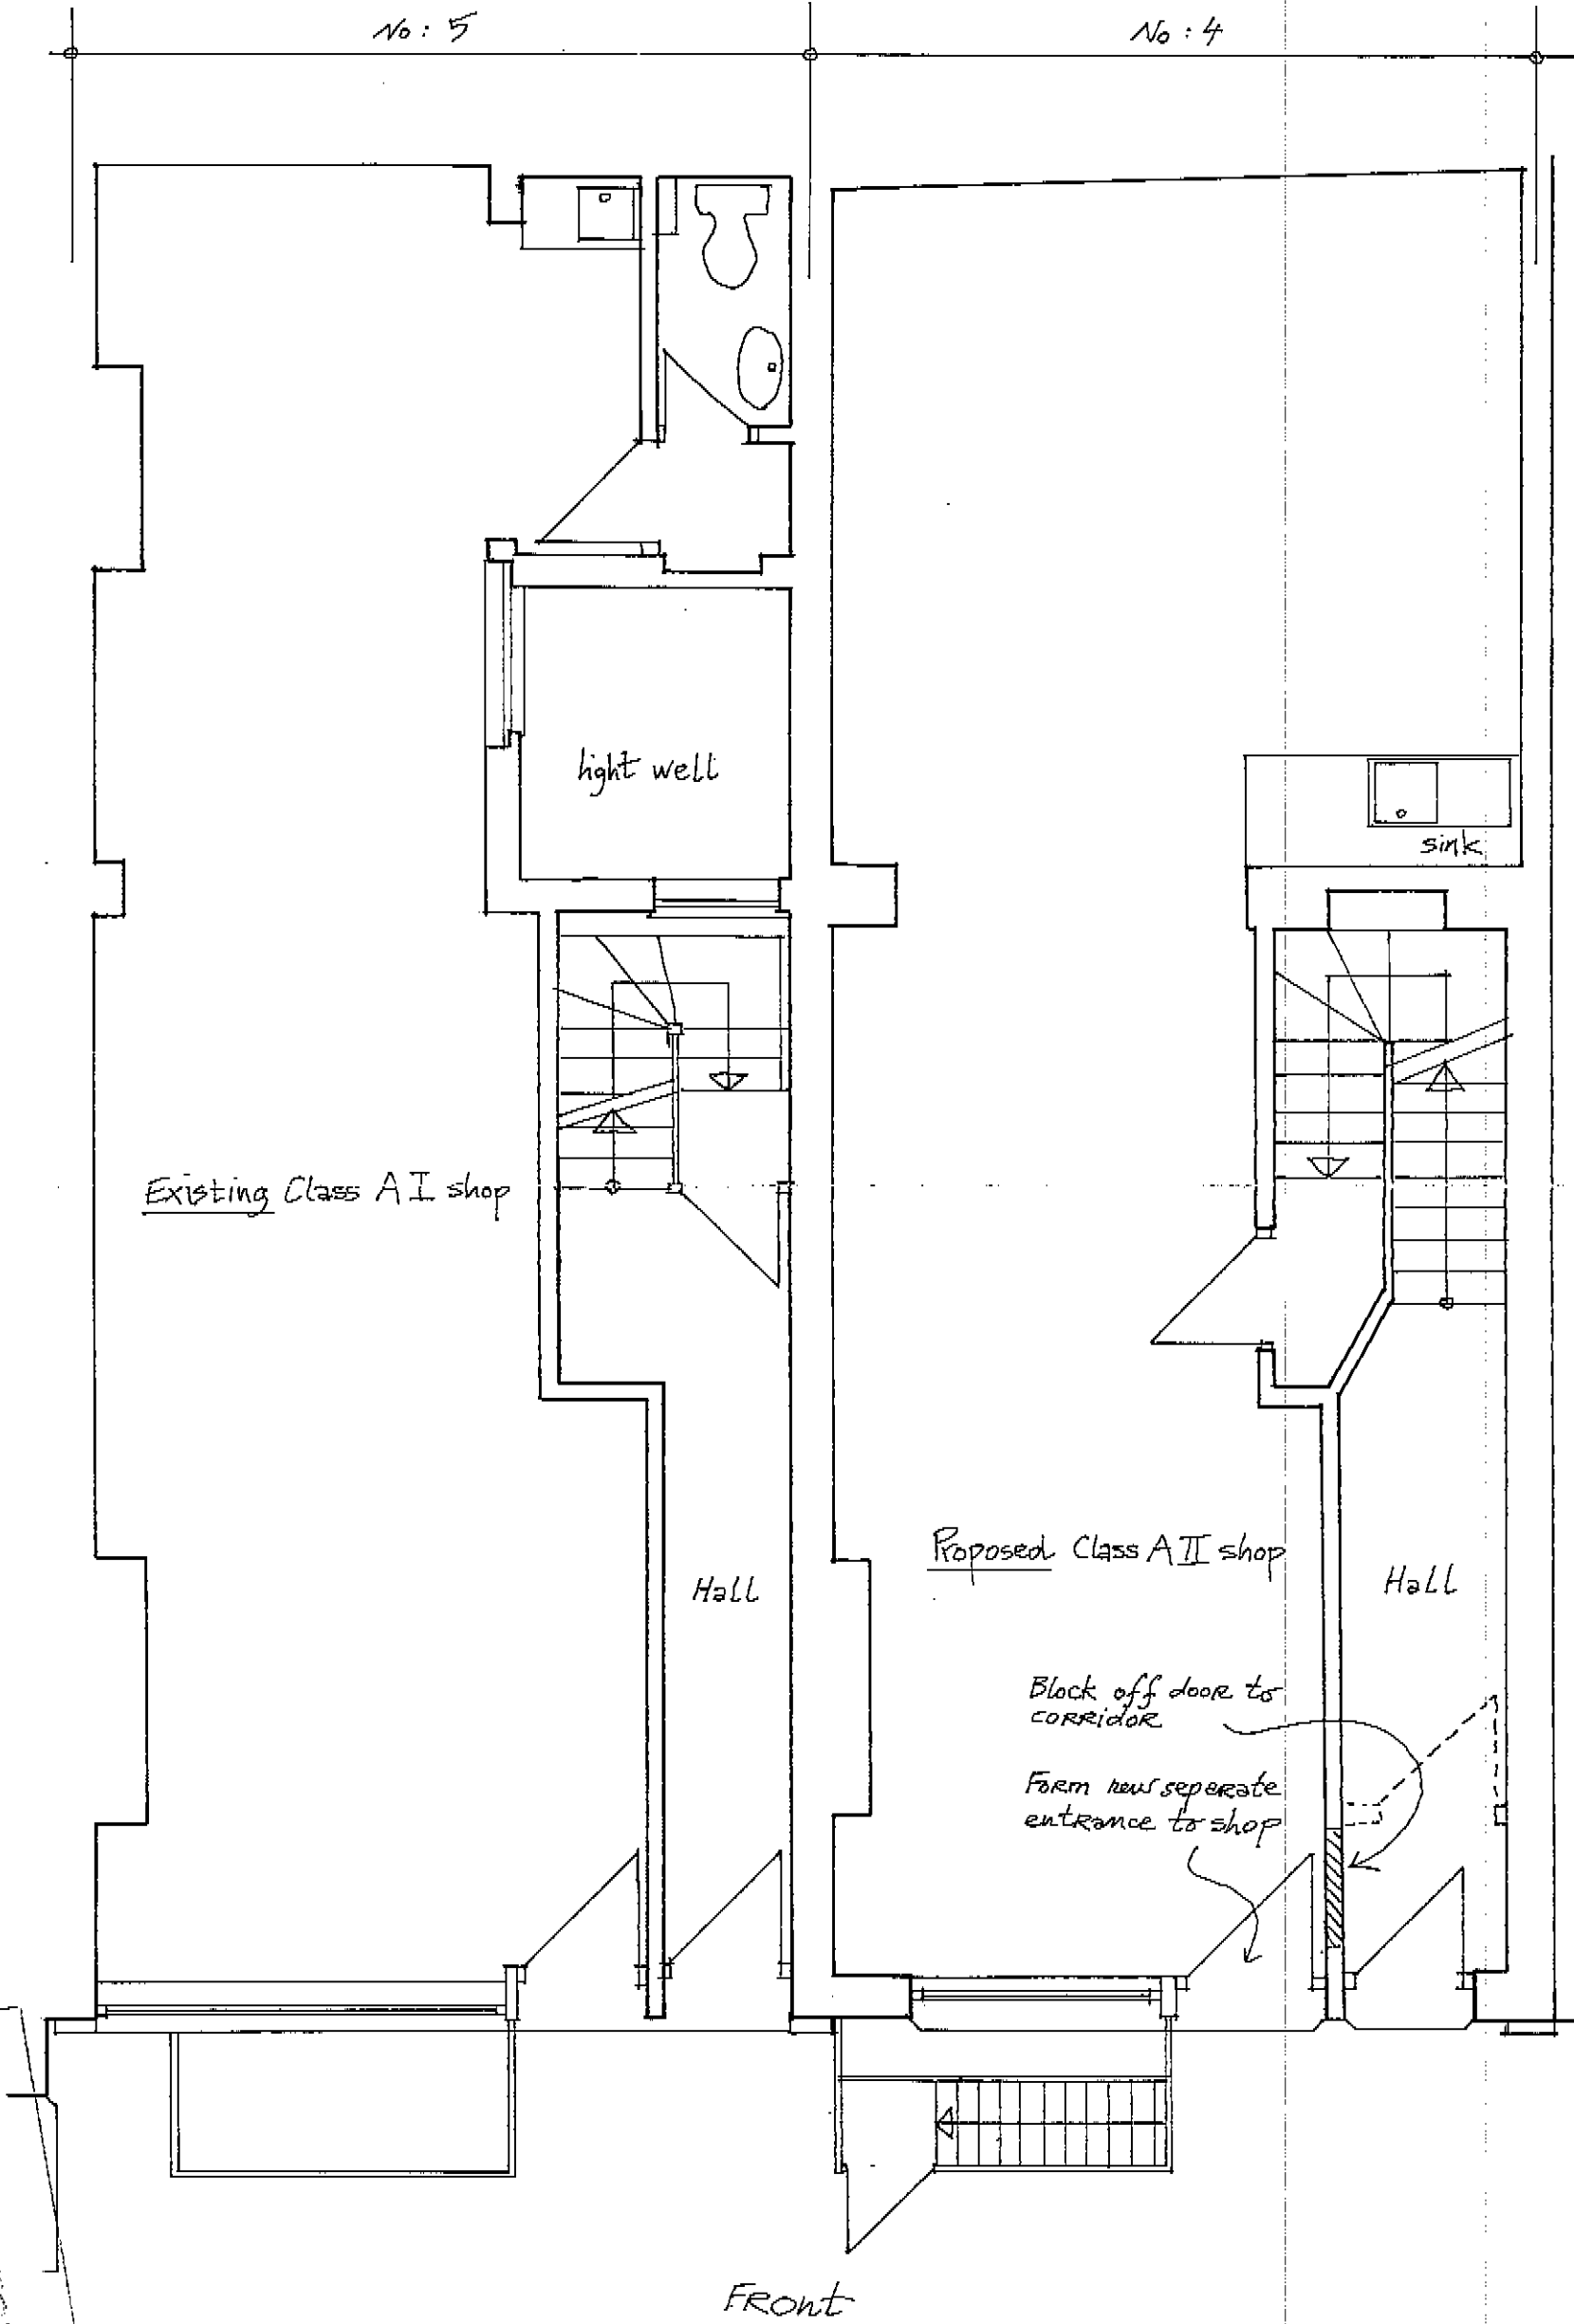

LONDON BOROUGH OF CANNON
 PLANNING AND TRANSPORT
 DEPARTMENT
 10/10/89
 RECEIVED

Alterations to ground floor of
 Nos 4 and 5 Goodge Place
 London W1

Scale 1:50	Date Nov 89	Dwg No 11-89-102/P-01
---------------	----------------	--------------------------

Hazan Smith & Partners
 Chartered Architects and Town Planners
 5 Goodge Place, London W1P 1FL 01 631 3678