



Do not scale
 Report errors and omissions to the Architect
 Check all dimensions before fabrication

Revision	Drawn	Chk'd	Date

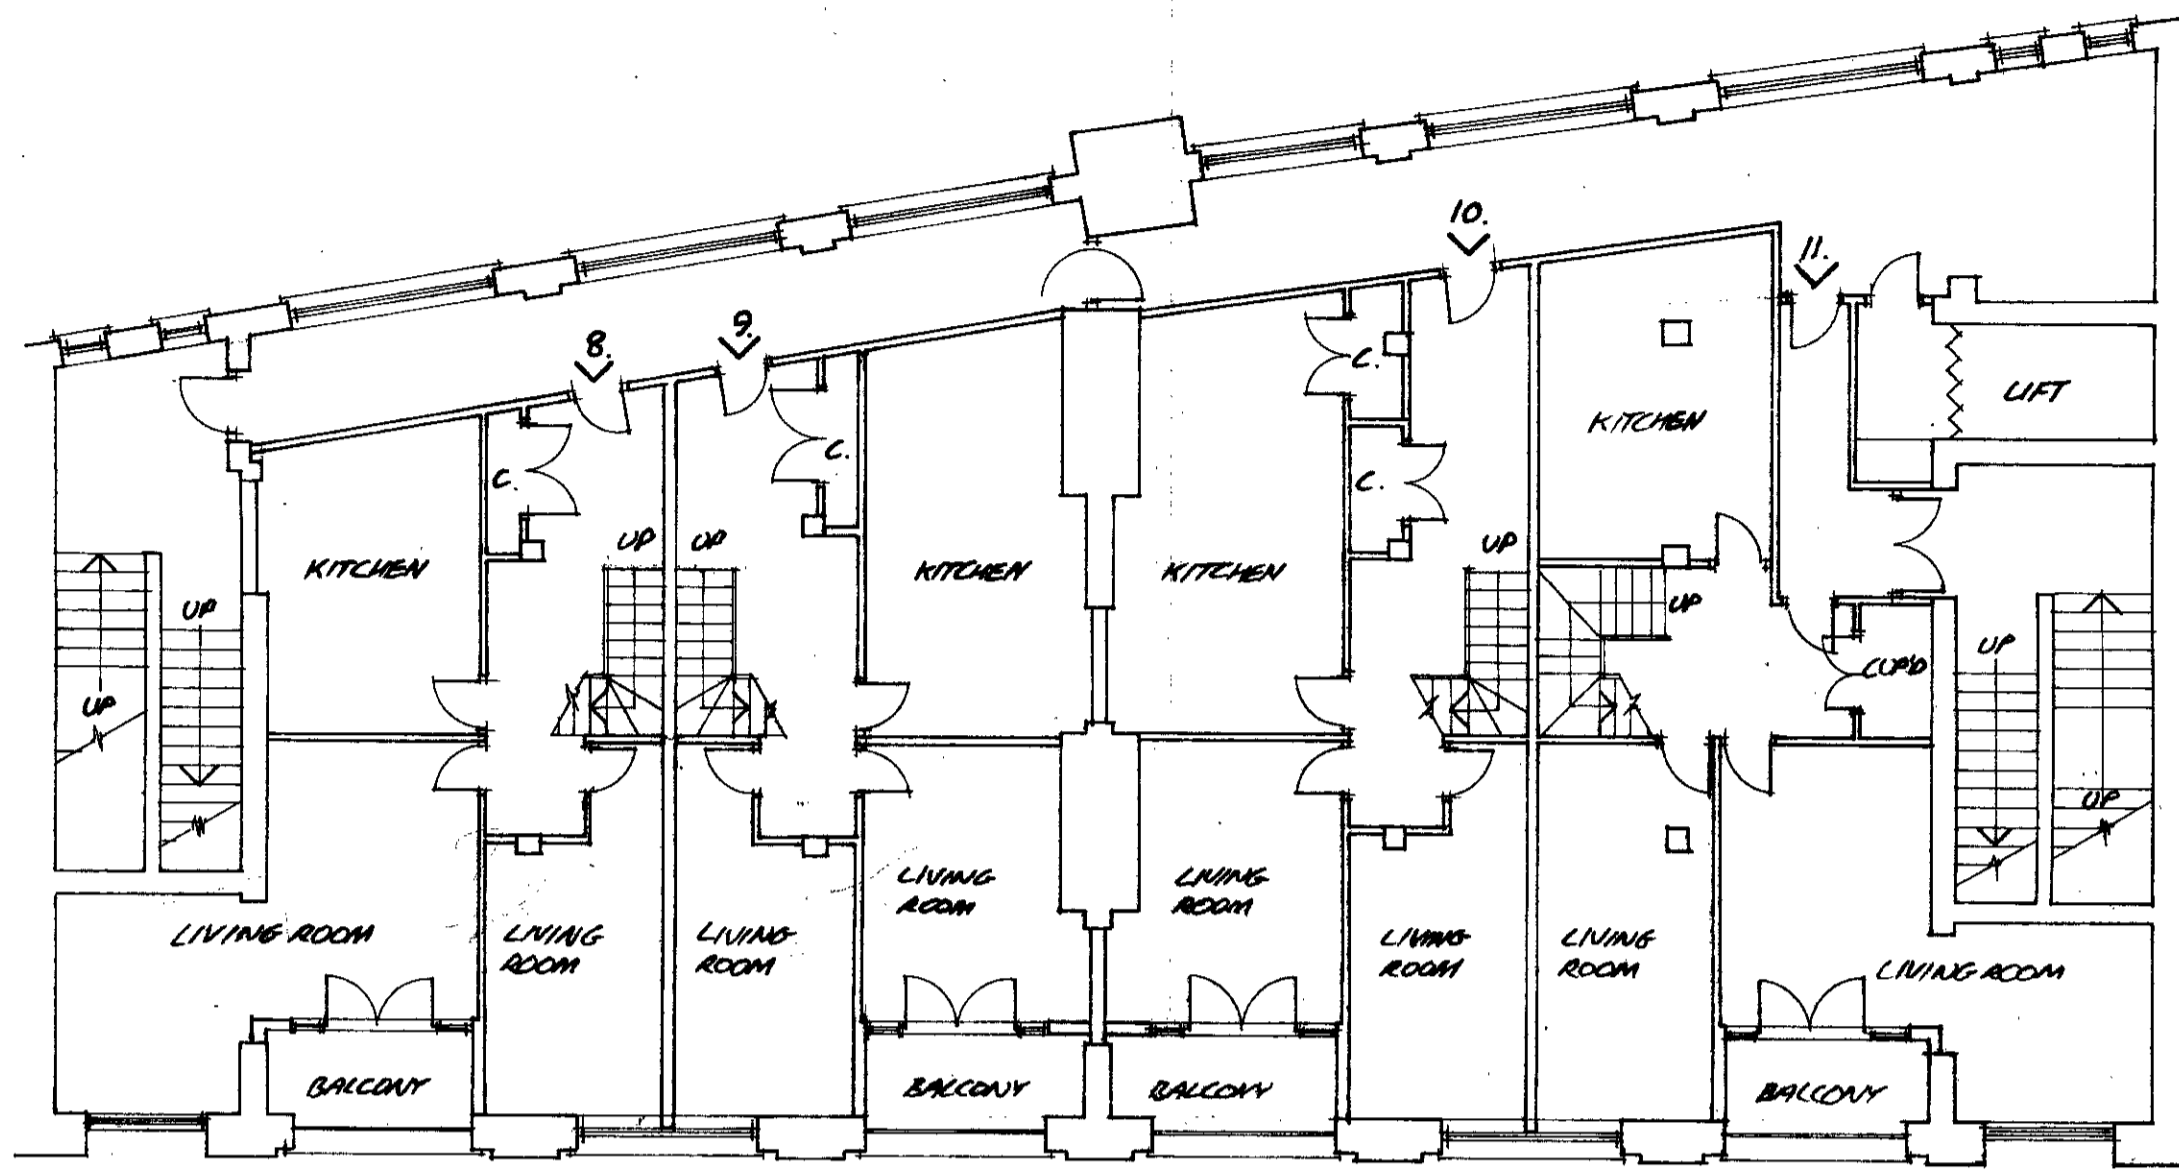

THIRD FLOOR PLAN

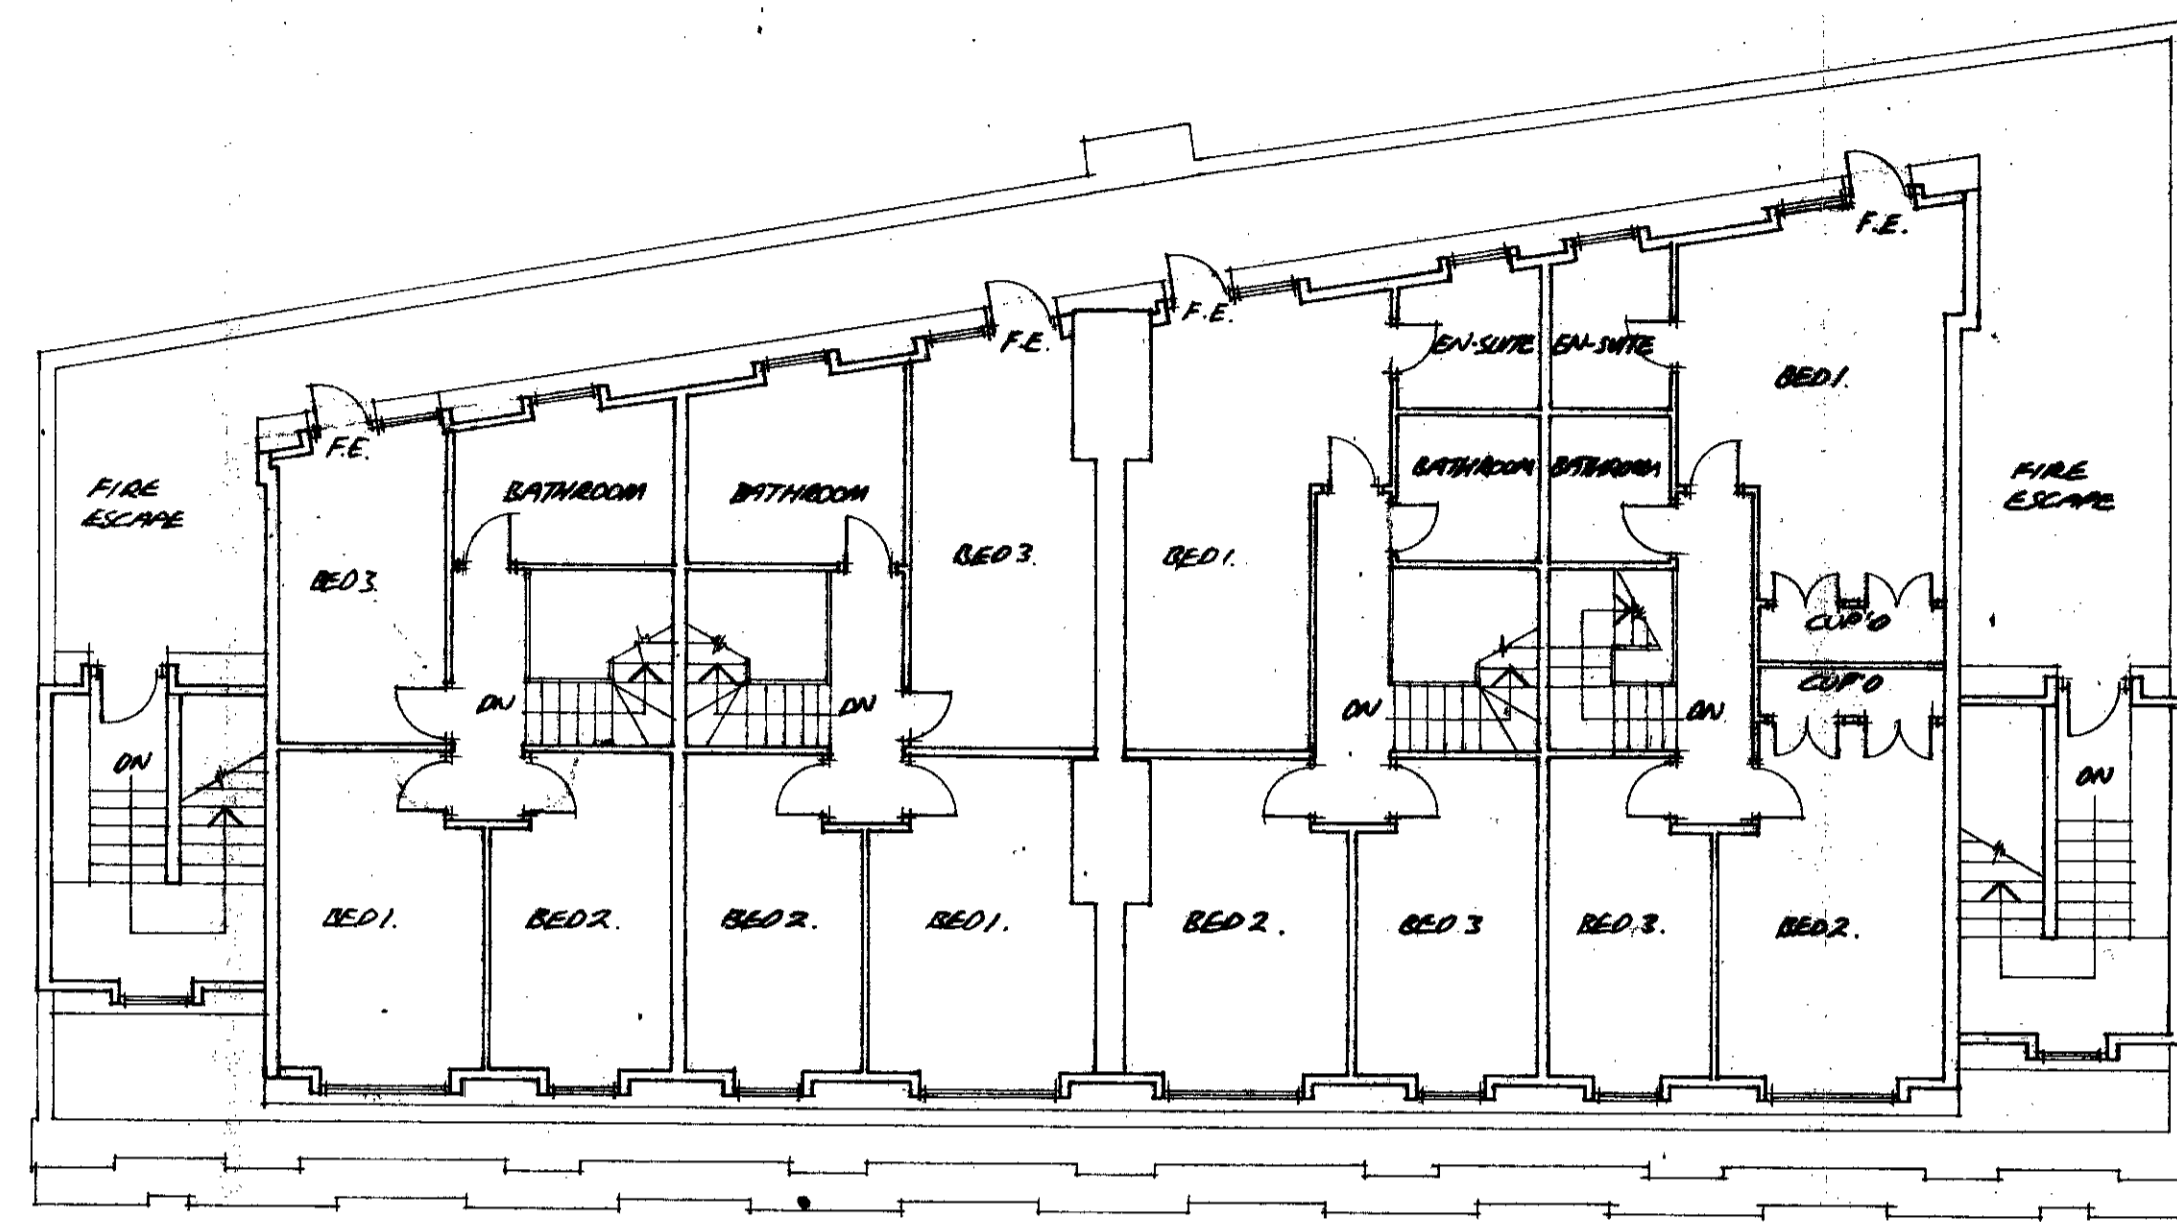

FOURTH FLOOR PLAN (NEW MANSARD FLOOR)

79401732

ATP
 GROUP

○ Ilford Essex 081 514 3030
 ○ Billericay Essex 0277 658662

Contract
 3-11 EYRE STREET HILL


Title
 PROPOSED FLOOR PLANS

Scale 1:100	Date 11/1994	Drawn RF	Checked
Drawing No. 10799/07			

Superseded

Do not scale
Report errors and omissions to the Architect
Check all dimensions before fabrication

Revision | Drawn | Chk'd | Date

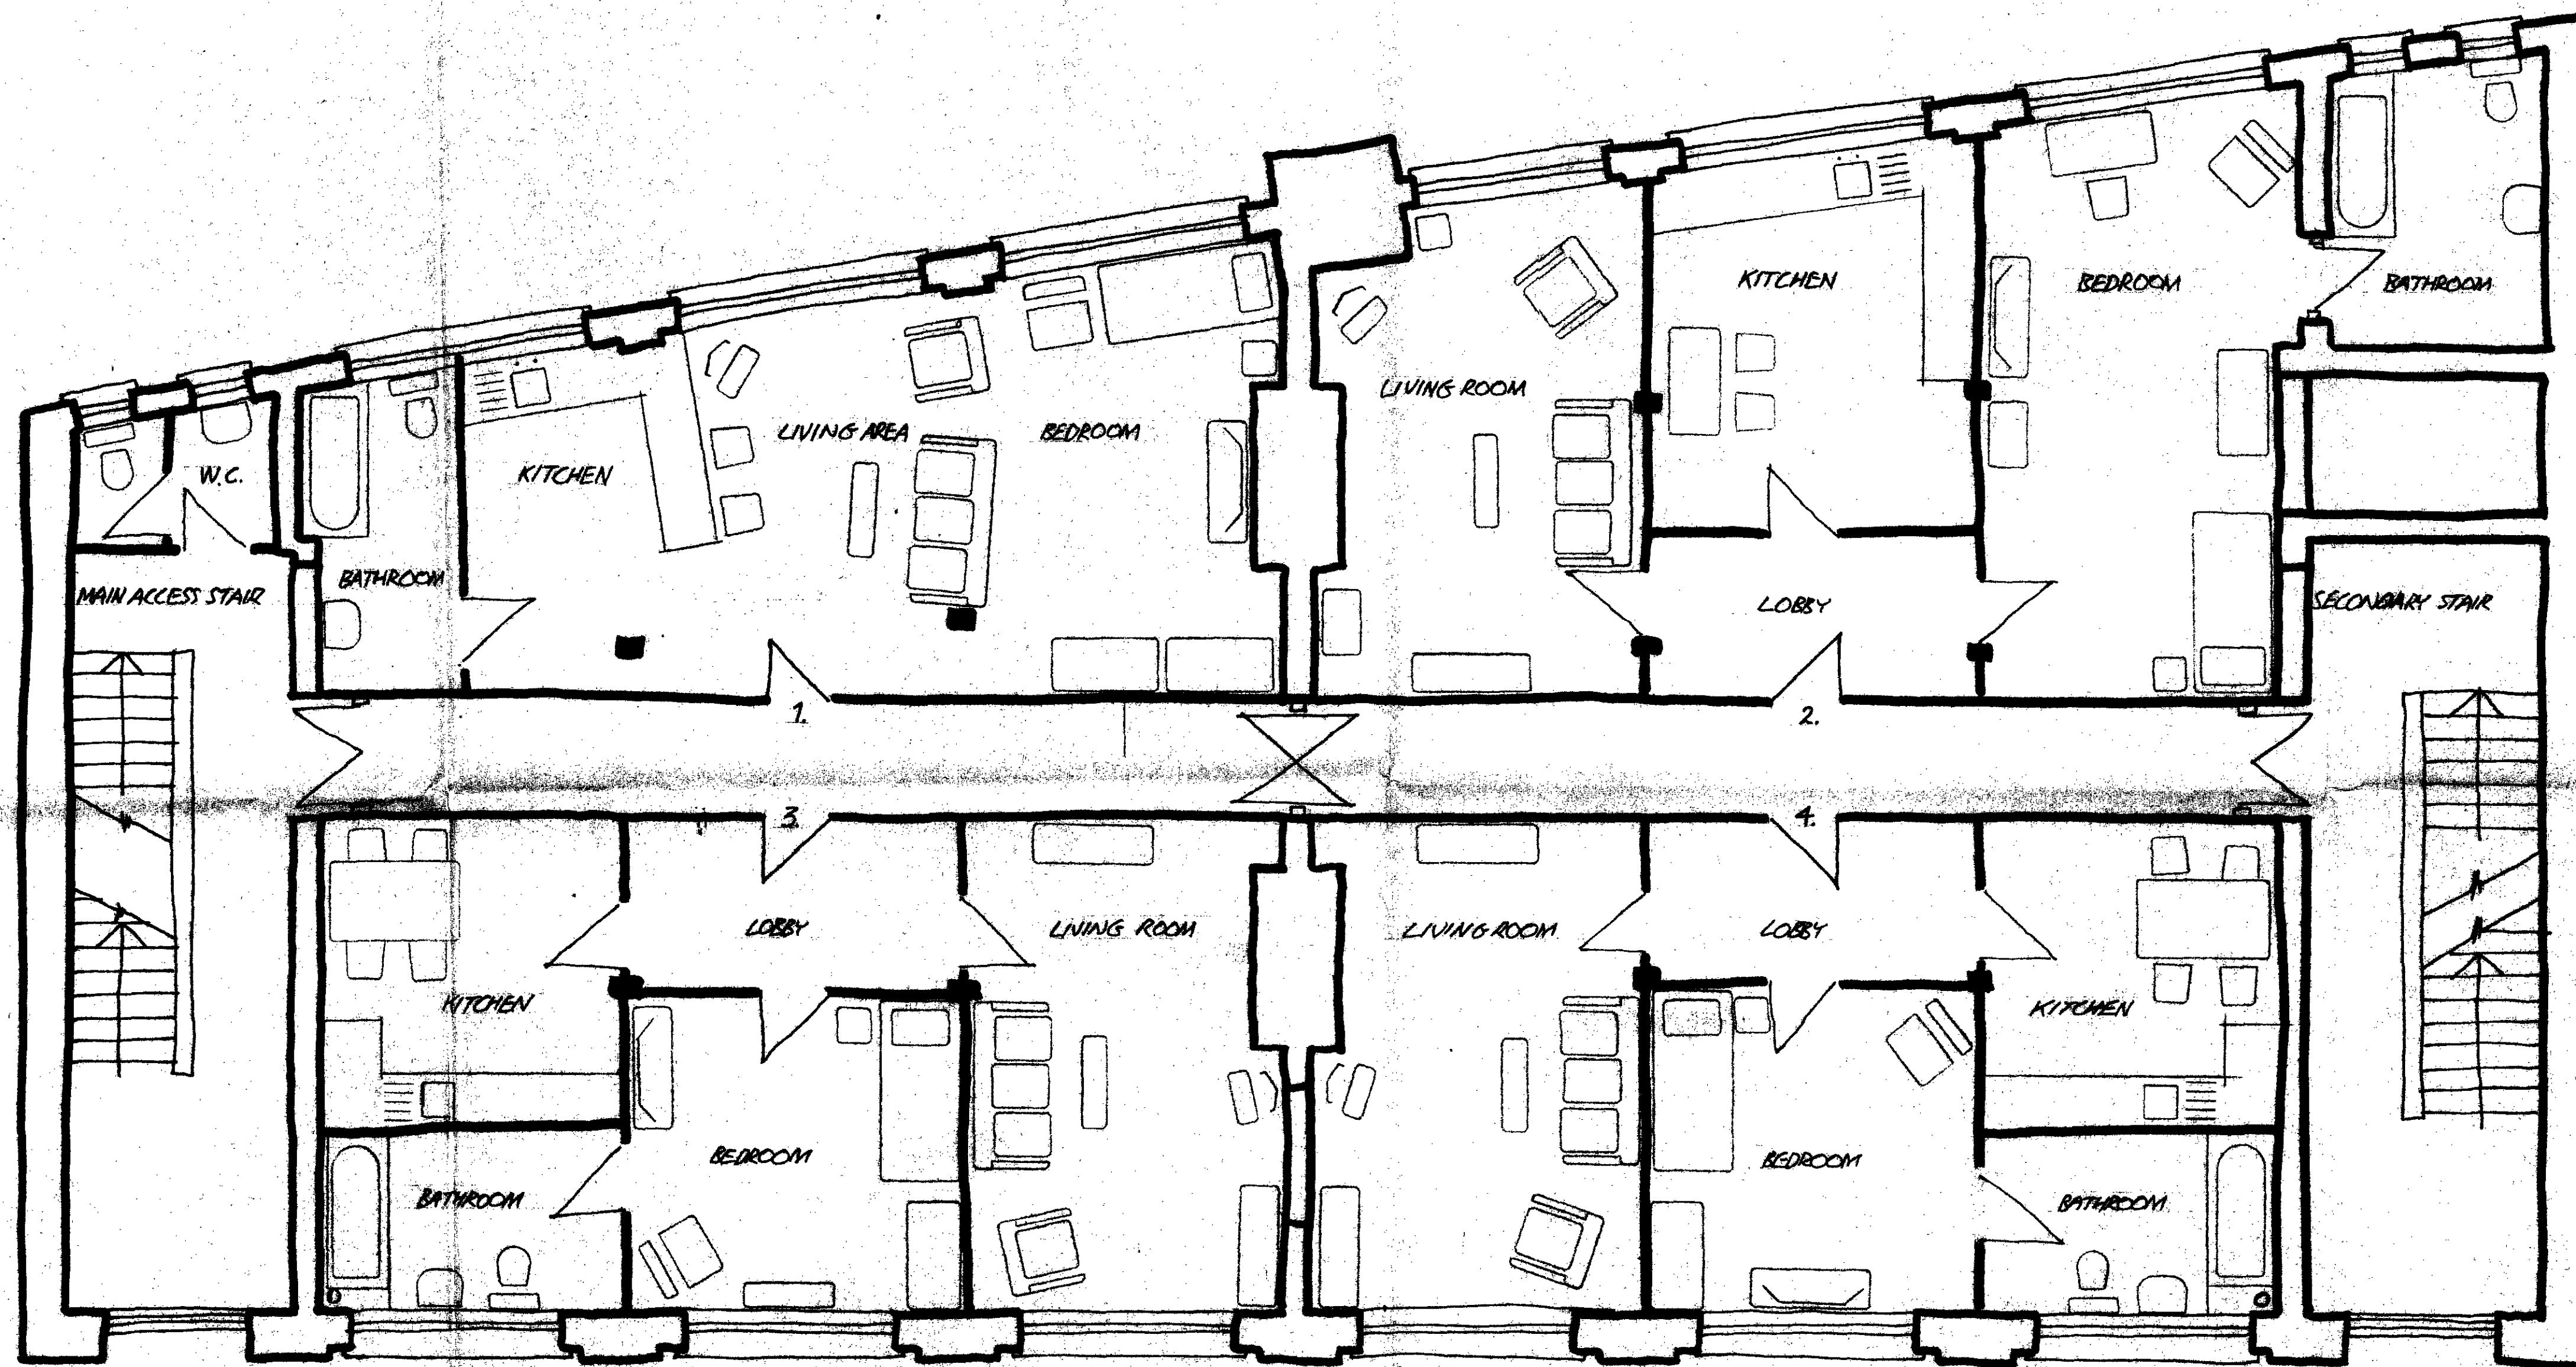

LONDON BOROUGH OF CAMDEN
TOWN AND COUNTRY PLANNING ACTS
1 - JUN 1994
PLANS NOT APPROVED
ON BEHALF OF THE COUNCIL

TP9301320


ATP

Contract
3-11 EYRE STREET HILL
EC1

Title
2ND FLOOR PLAN - SCHEME 2
PROPOSED STUDENT ACCOMMODATION

Scale | Date | Drawn | Checked
MTS | AUG 93 | RF |

Drawing No.
10799/S2

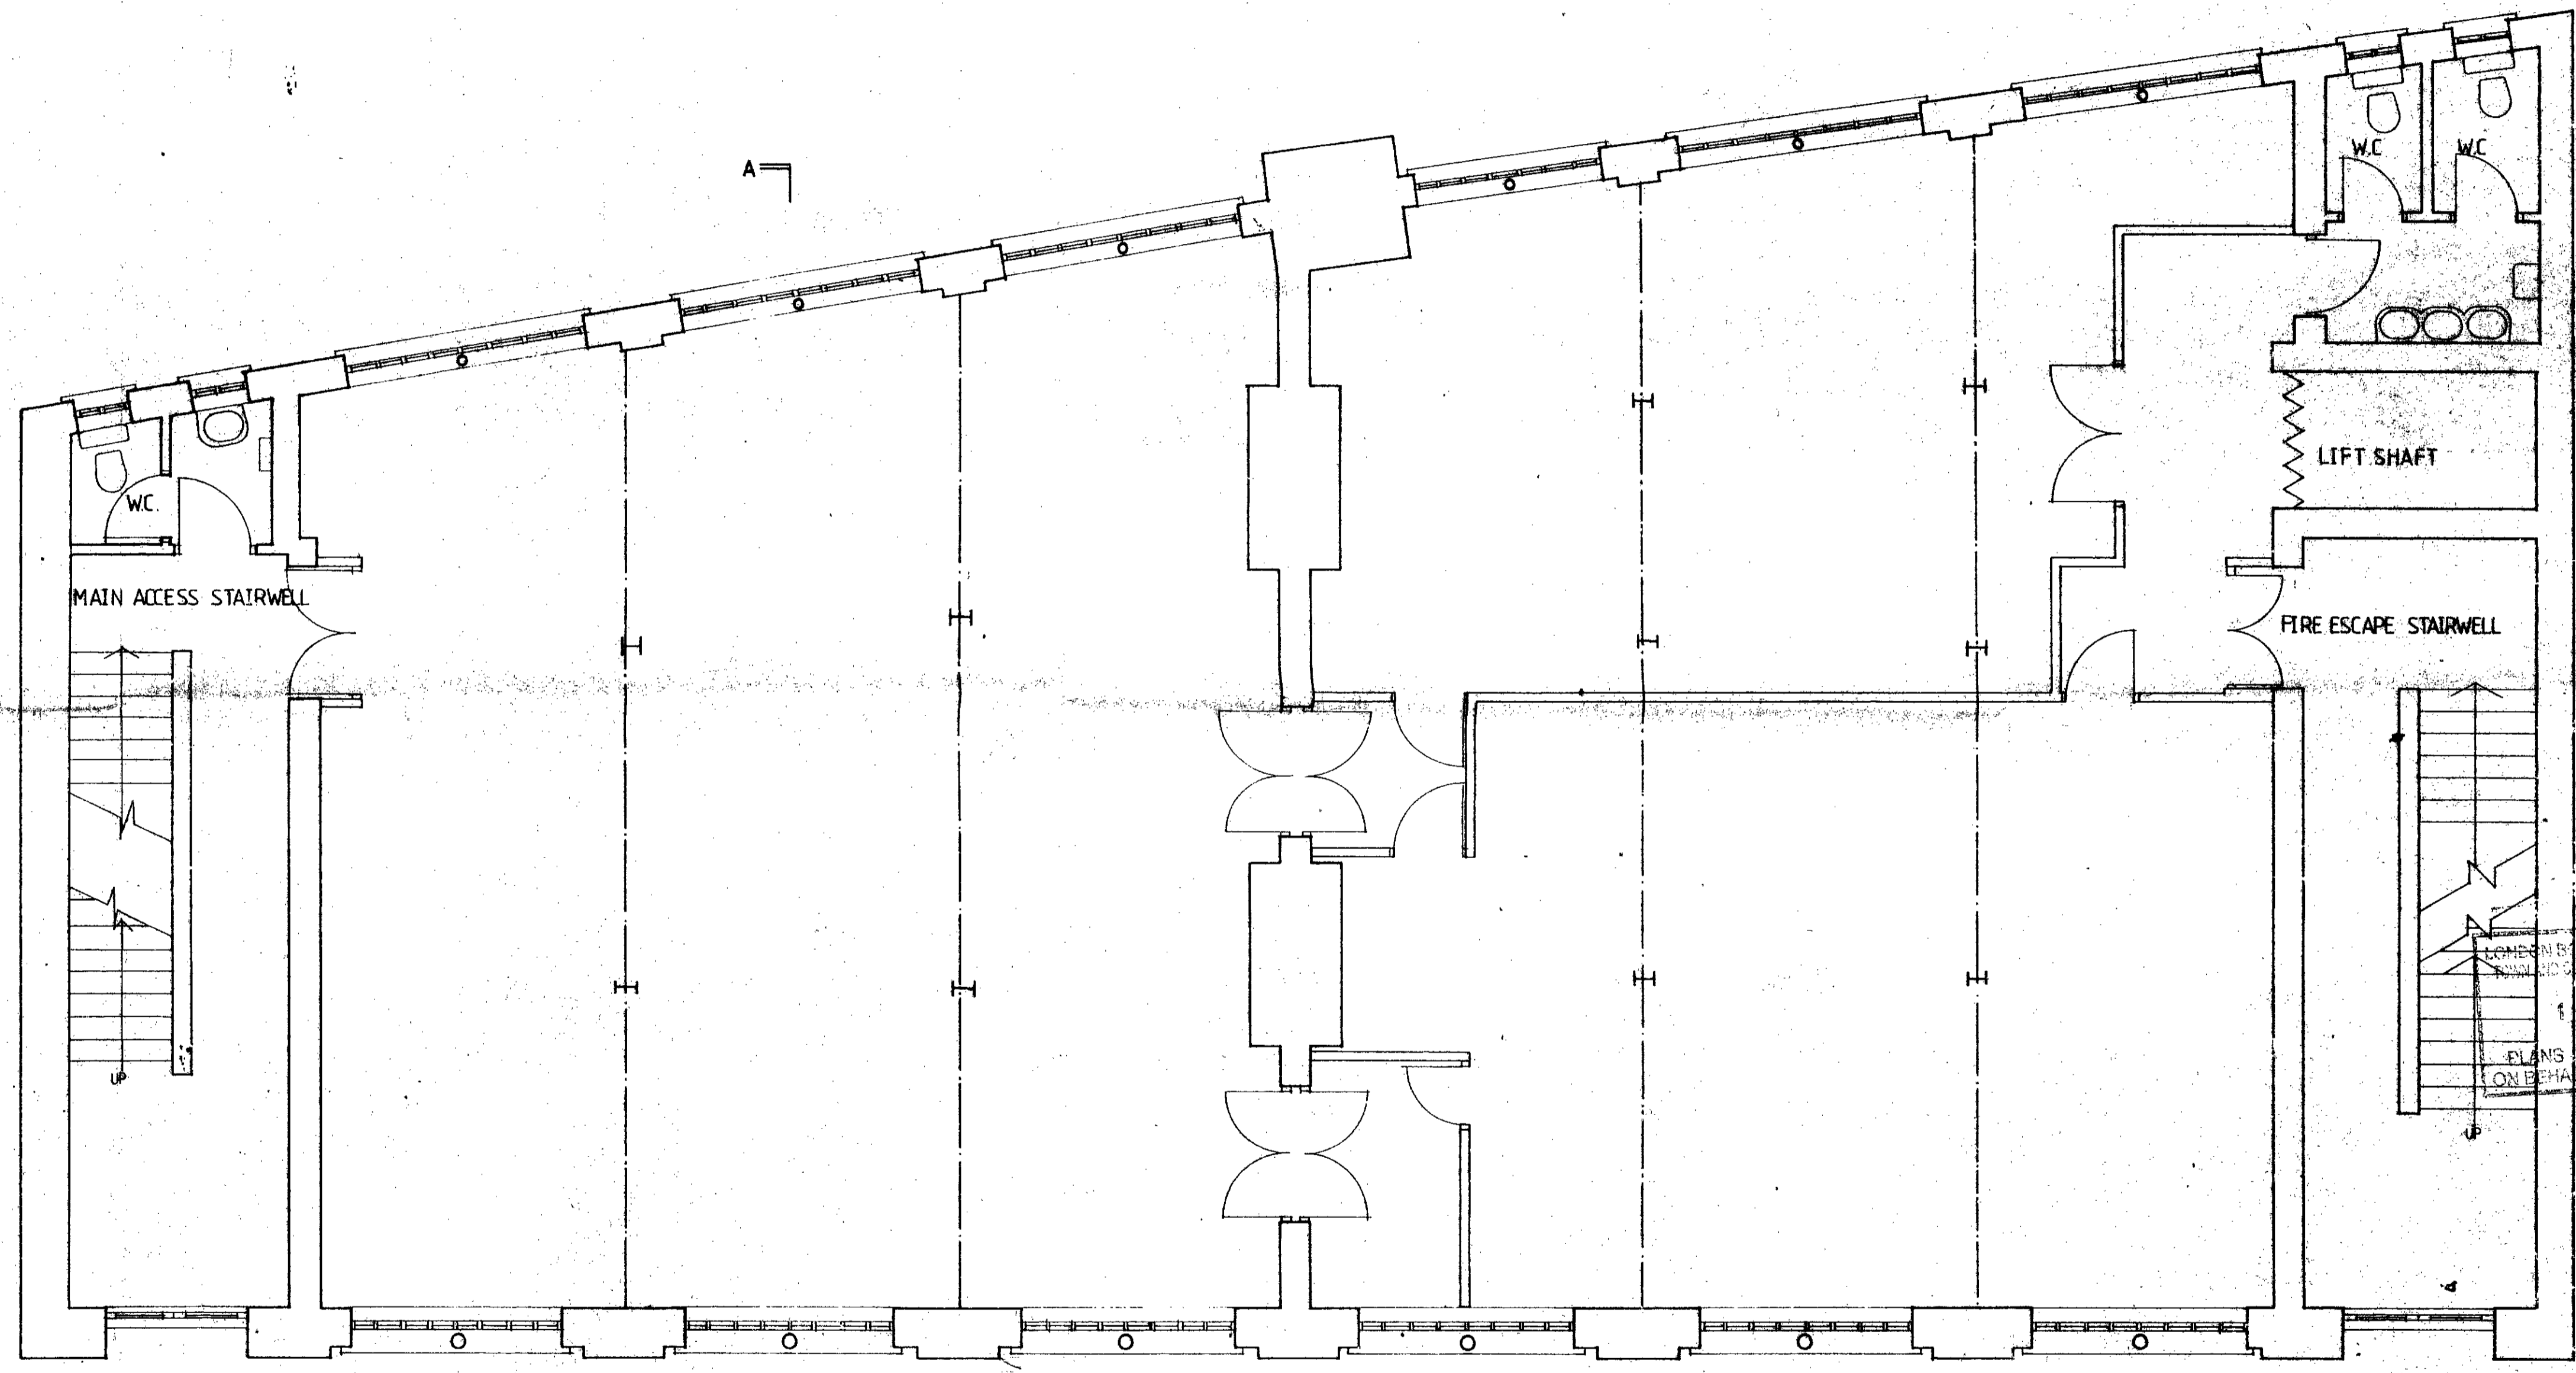

LONDON BY LOCAL AUTHORITY
 LOCAL AUTHORITY PLANNING ACTS
 JUN 1994
 PLANS NOT APPROVED
 ON BEHALF OF THE COUNCIL

EYRE STREET HILL

TP9301320

COLLEGE PREMISES

ATP Group Partnership <small>Incorporating Albury & Lisenden</small> <small>Chartered Architects, Surveyors and Town Planning Consultants</small> 83 Gloucester Place London W1H 3PF Telephone: 01-485 8427	Contract	3 11 EYRE STREET HILL
	Title	EC1
	Title	2 FLOOR PLAN EXISTING
	Scale	1:50
Date	SEPT 88	Drawing No. 10799/14
		Revised