




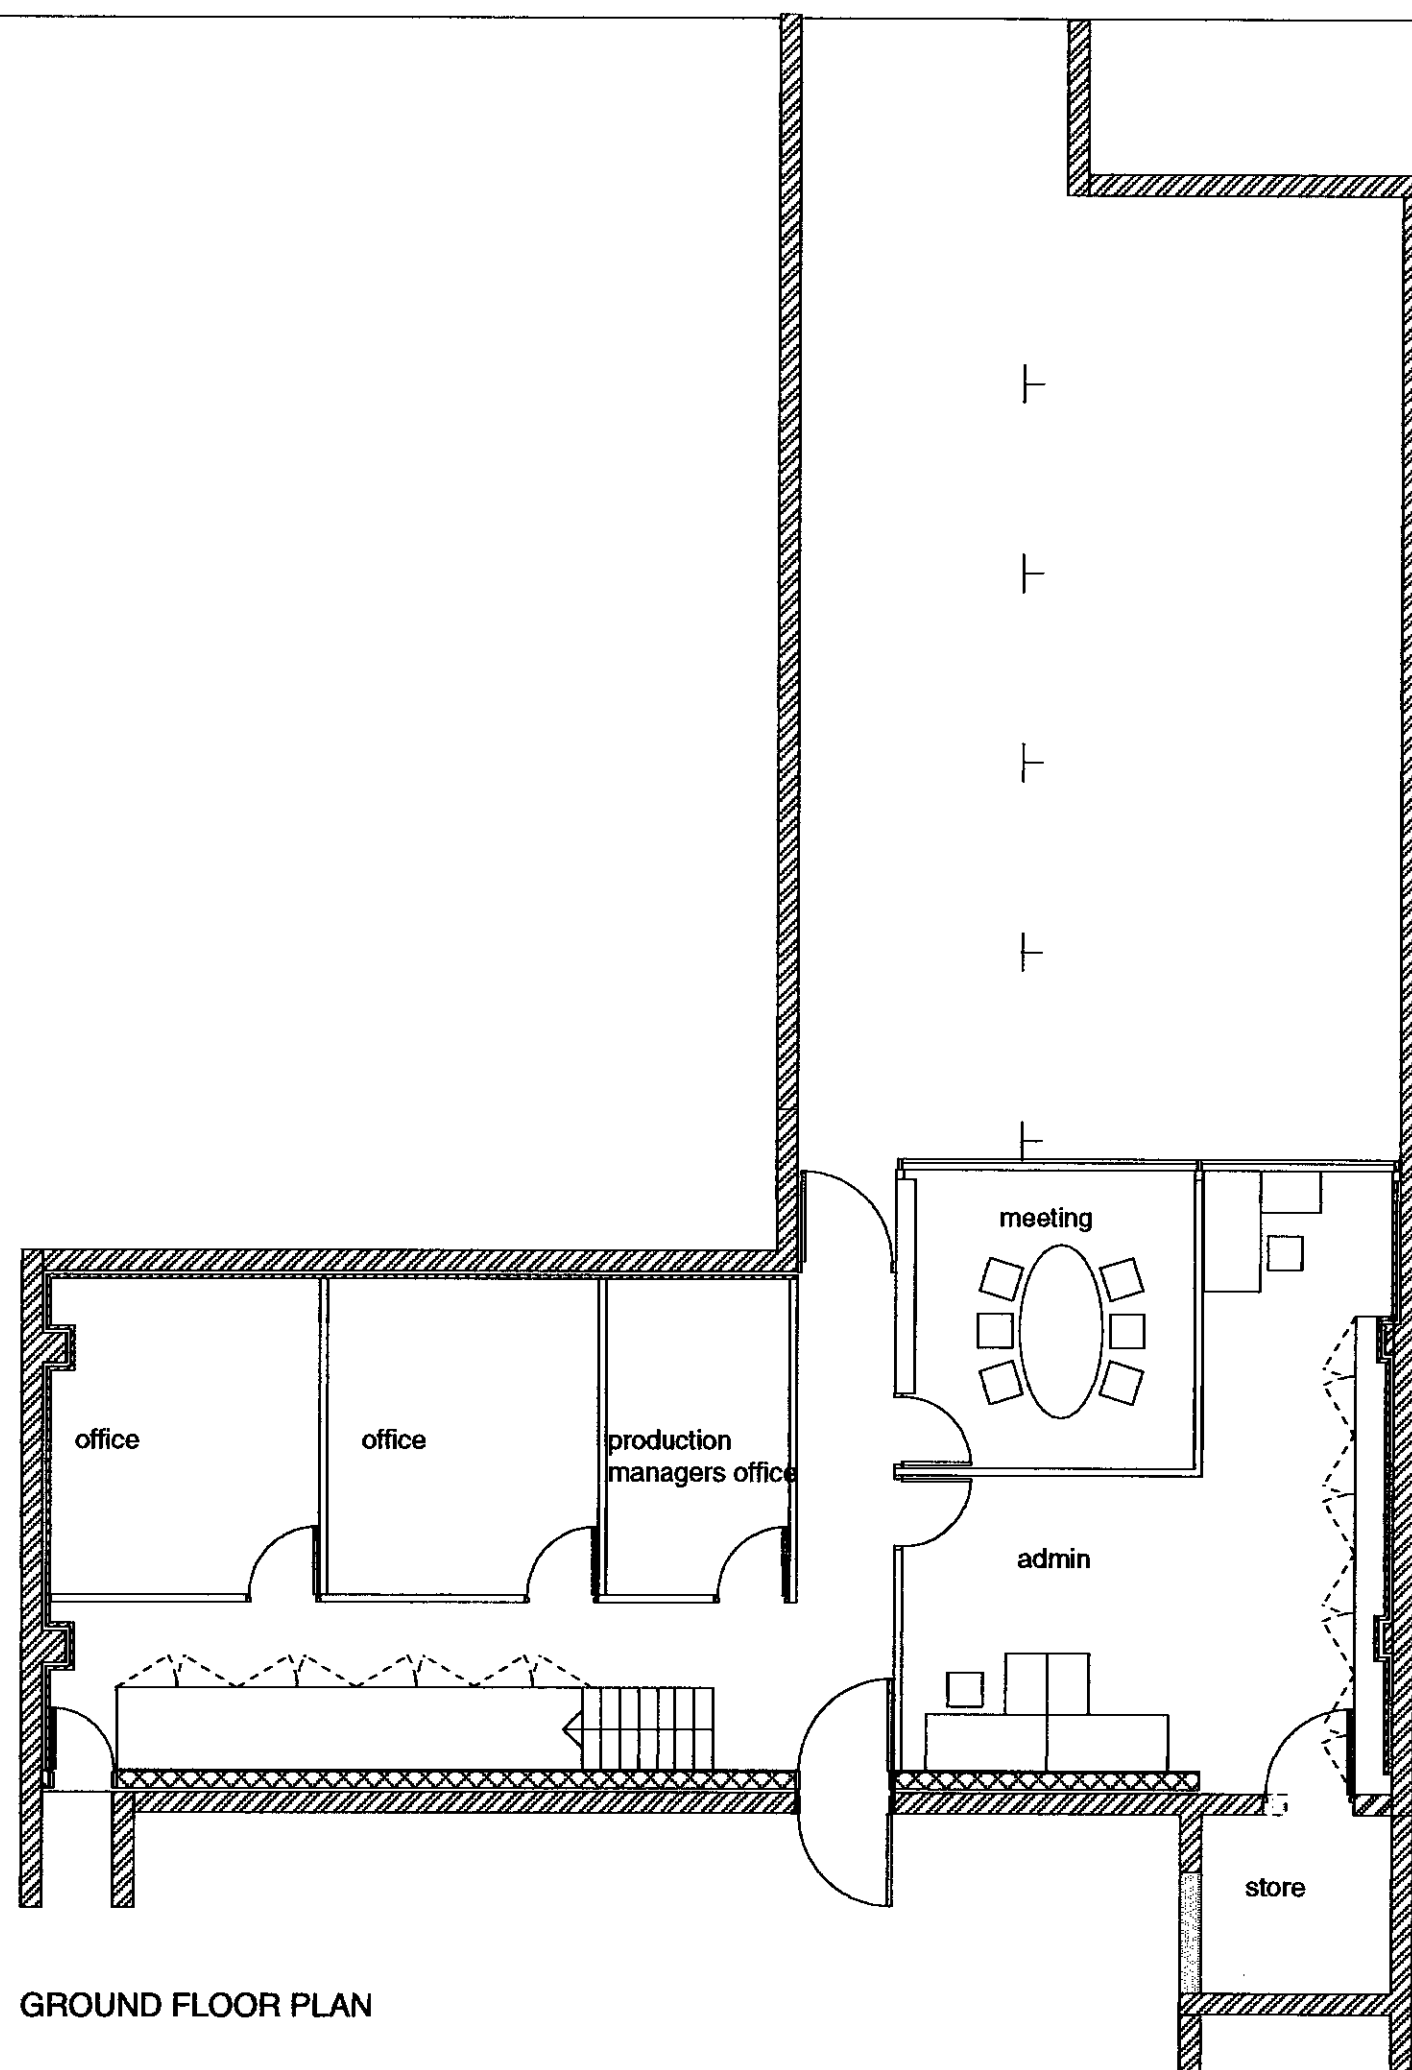


GROUND FLOOR PLAN

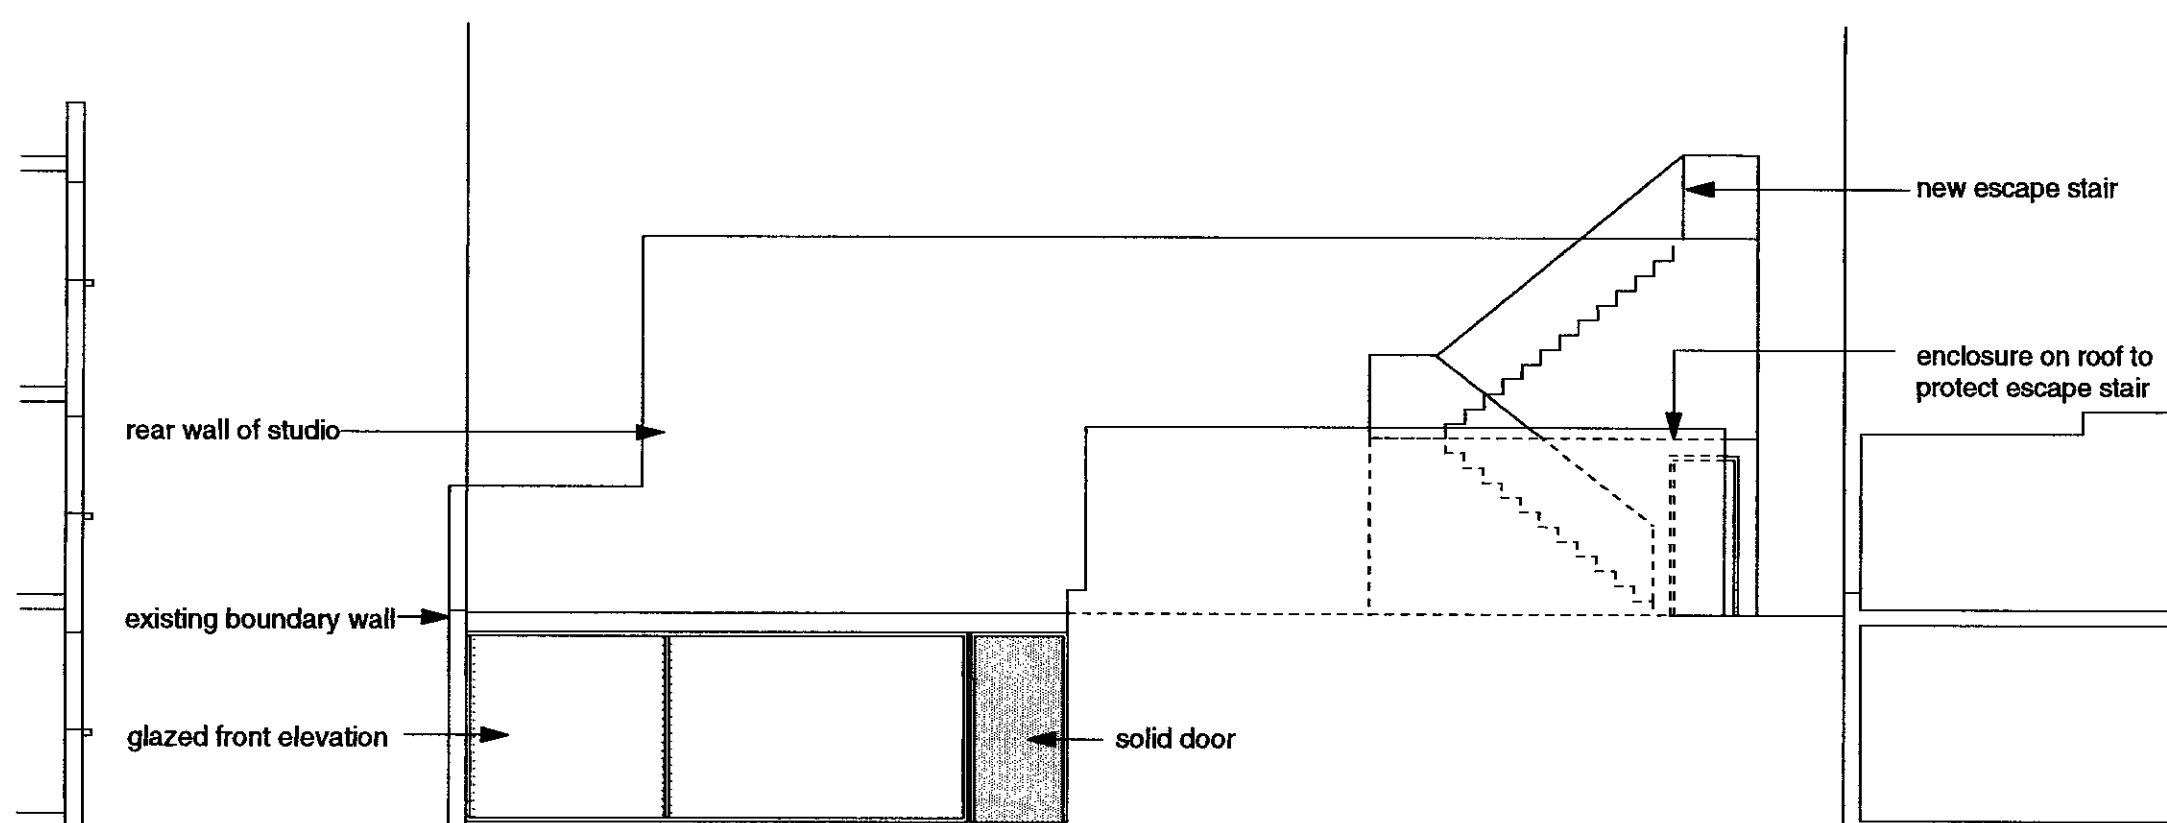


SECTION

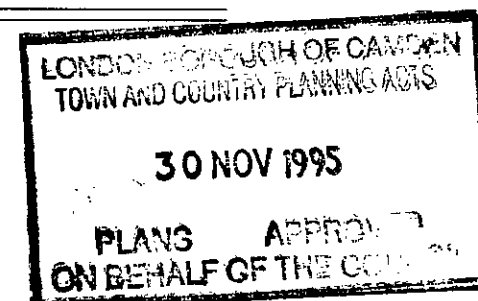


9501435R1

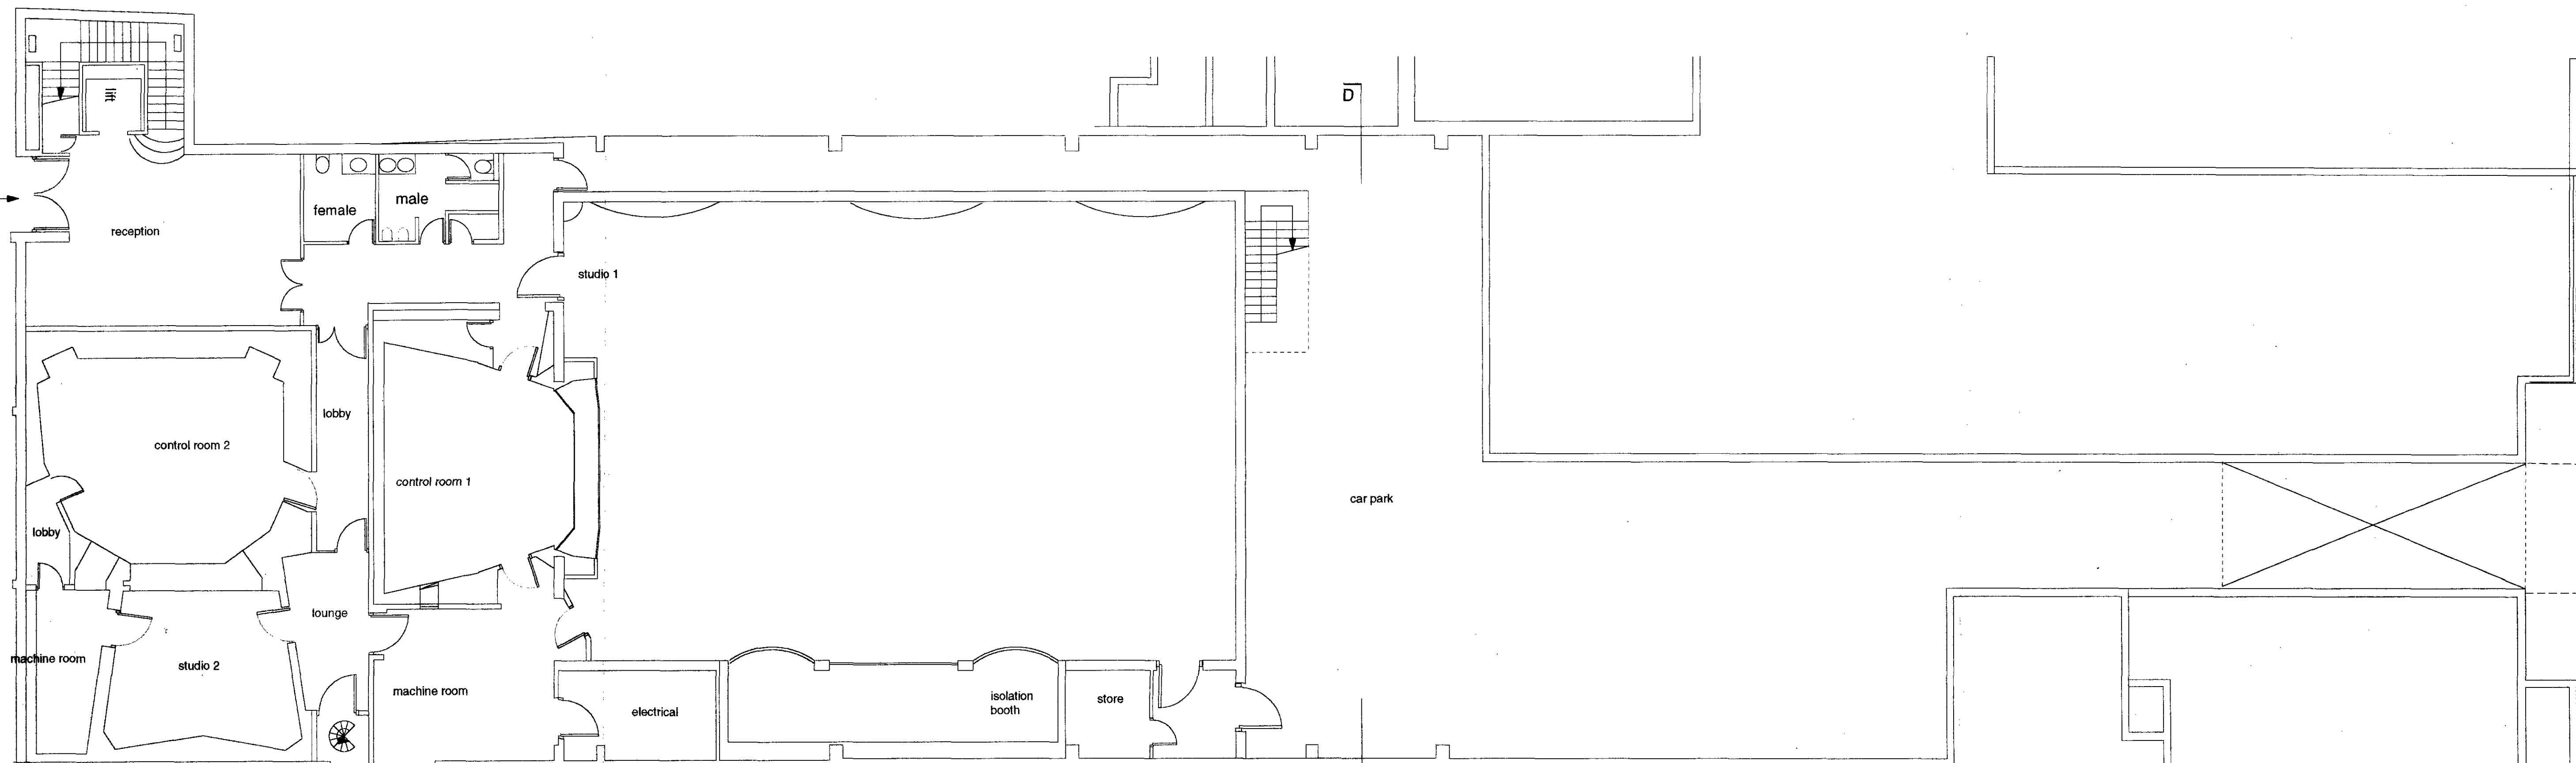

EXISTING GROUND FLOOR PLAN

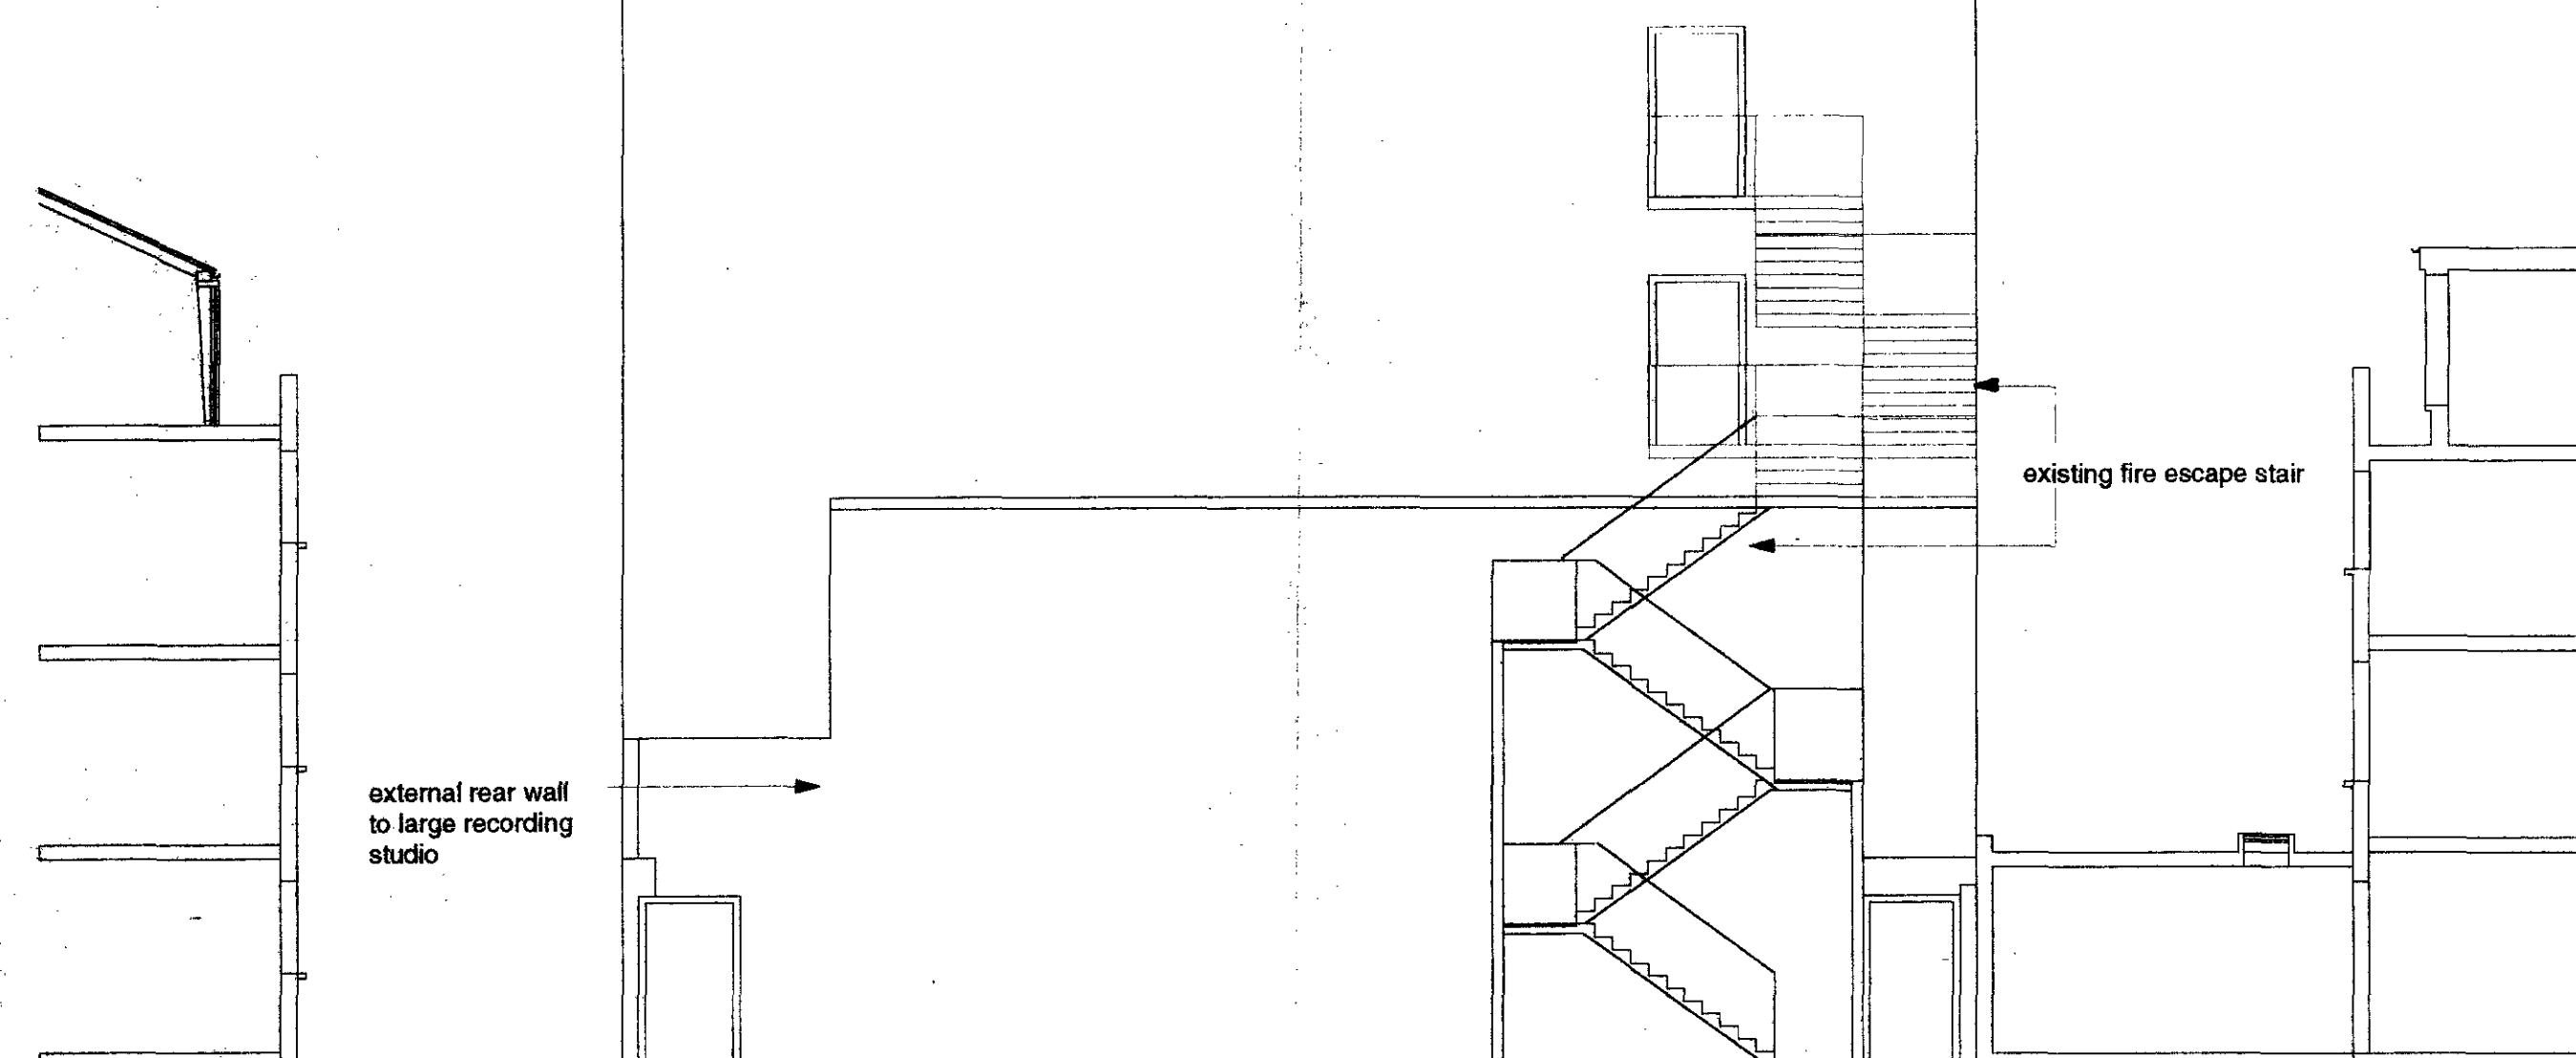

EXISTING REAR ELEVATION DD

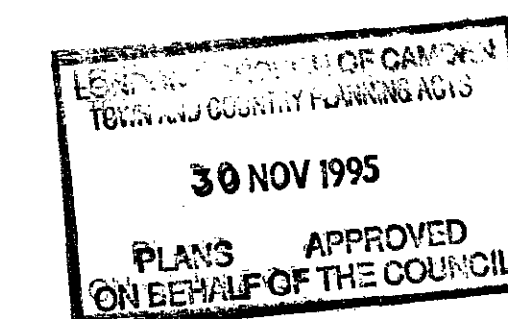

9501435

NOTES

REVISIONS

JOB: WHITFIELD STREET STUDIO
 TITLE: EXISTING GROUND FLOOR PLAN & REAR ELEVATION
 DATE: June 95
 DRAWING NO: HM/481/00/01
 SCALE: 1:100



ALL DIMENSIONS TO BE CHECKED ON SITE. DO NOT SCALE. THIS DRAWING IS COPYRIGHT