


TP 913001

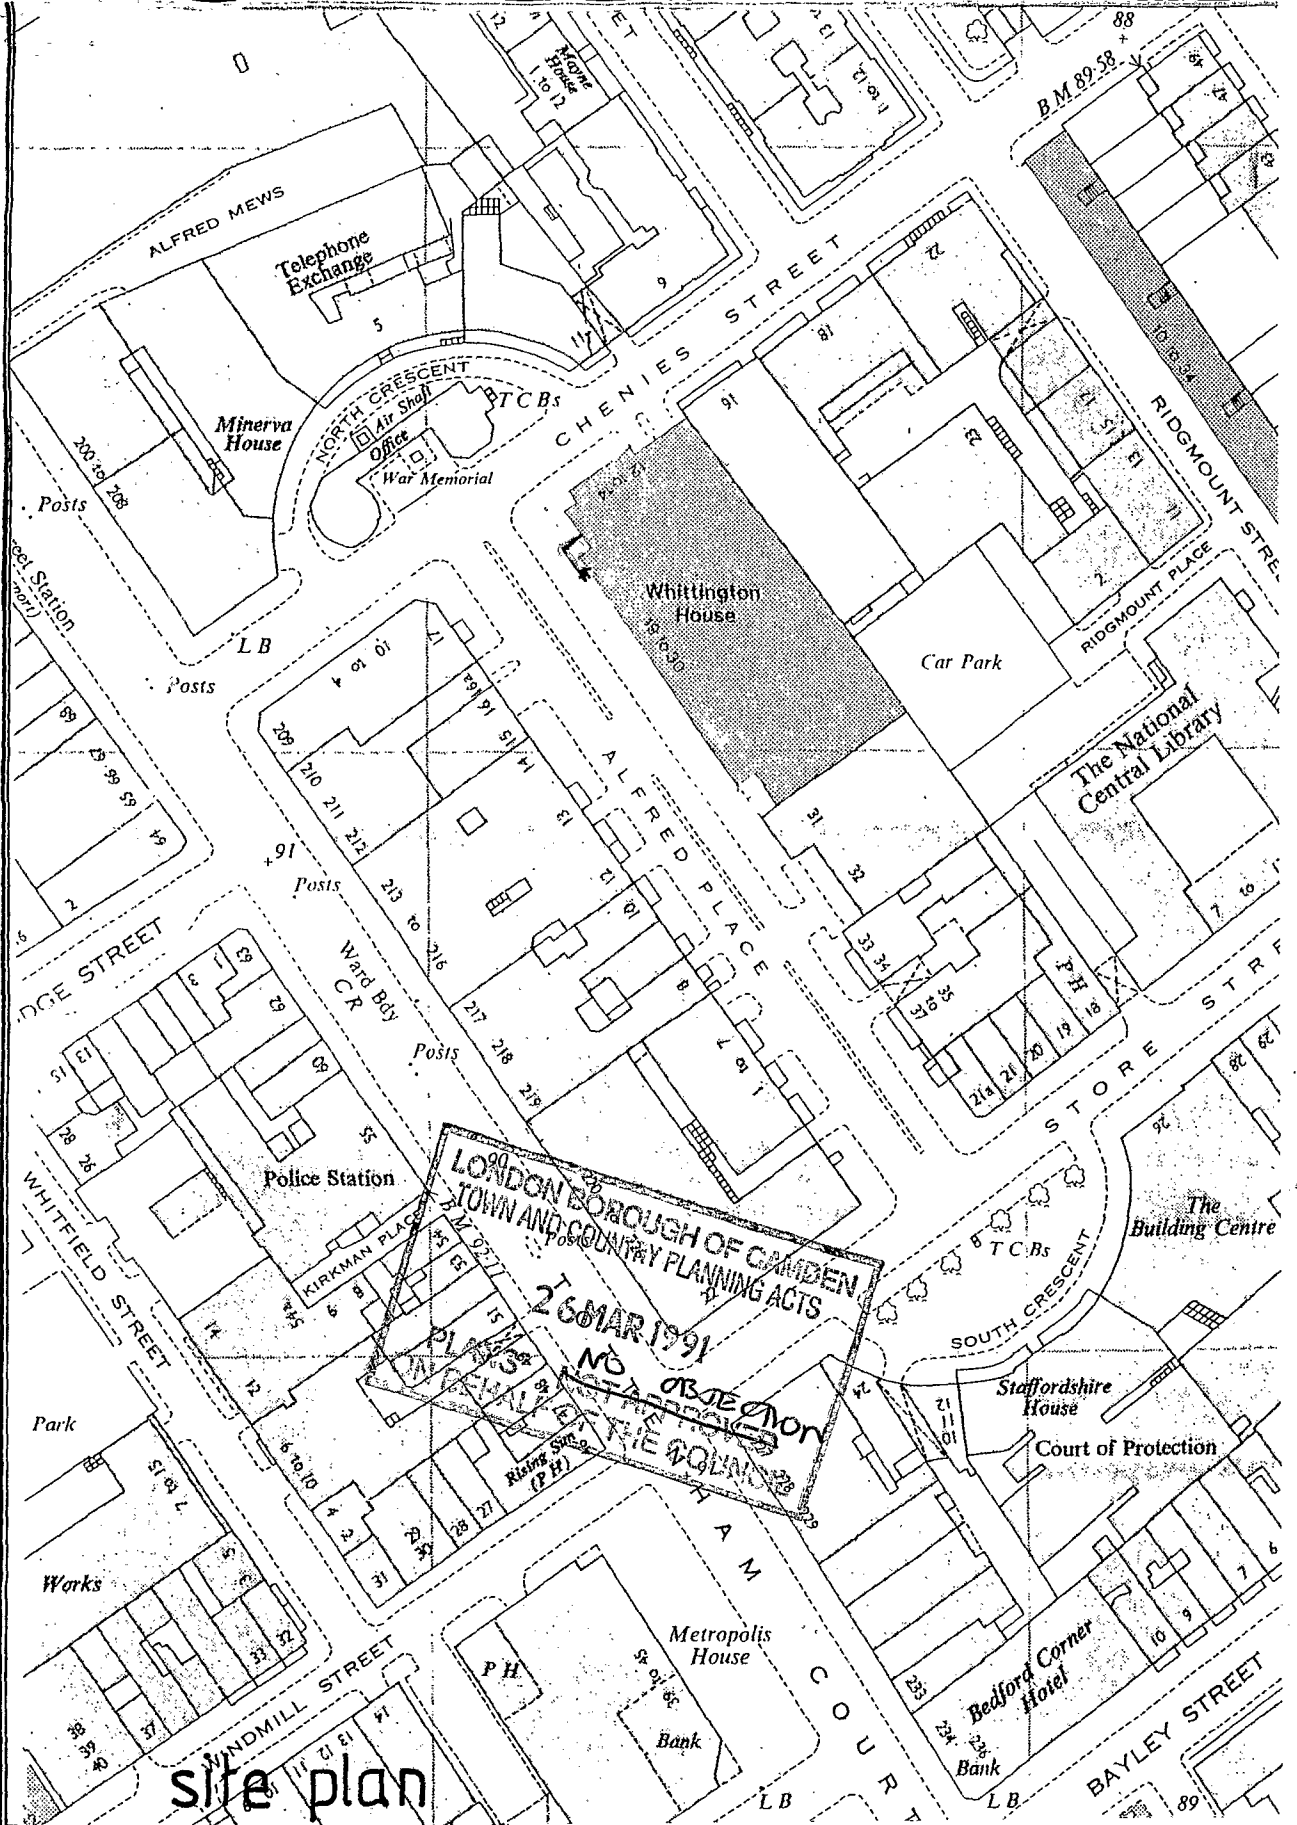

site plan

WHITTINGTON HOUSE OF CAMDEN
 PLANNING AND TRANSPORT
 proposed access ramp for disabled persons

BUILDING MANAGEMENT SERVICES LONDON DRAWING NO
 184/302 WATERLOO ROAD SE18 6PQ
 TELEPHONE NO 071-401-3333
 7 JAN 1991
 CL/132439/a1
 SCALE 1:1250