



CTP/ 9000524

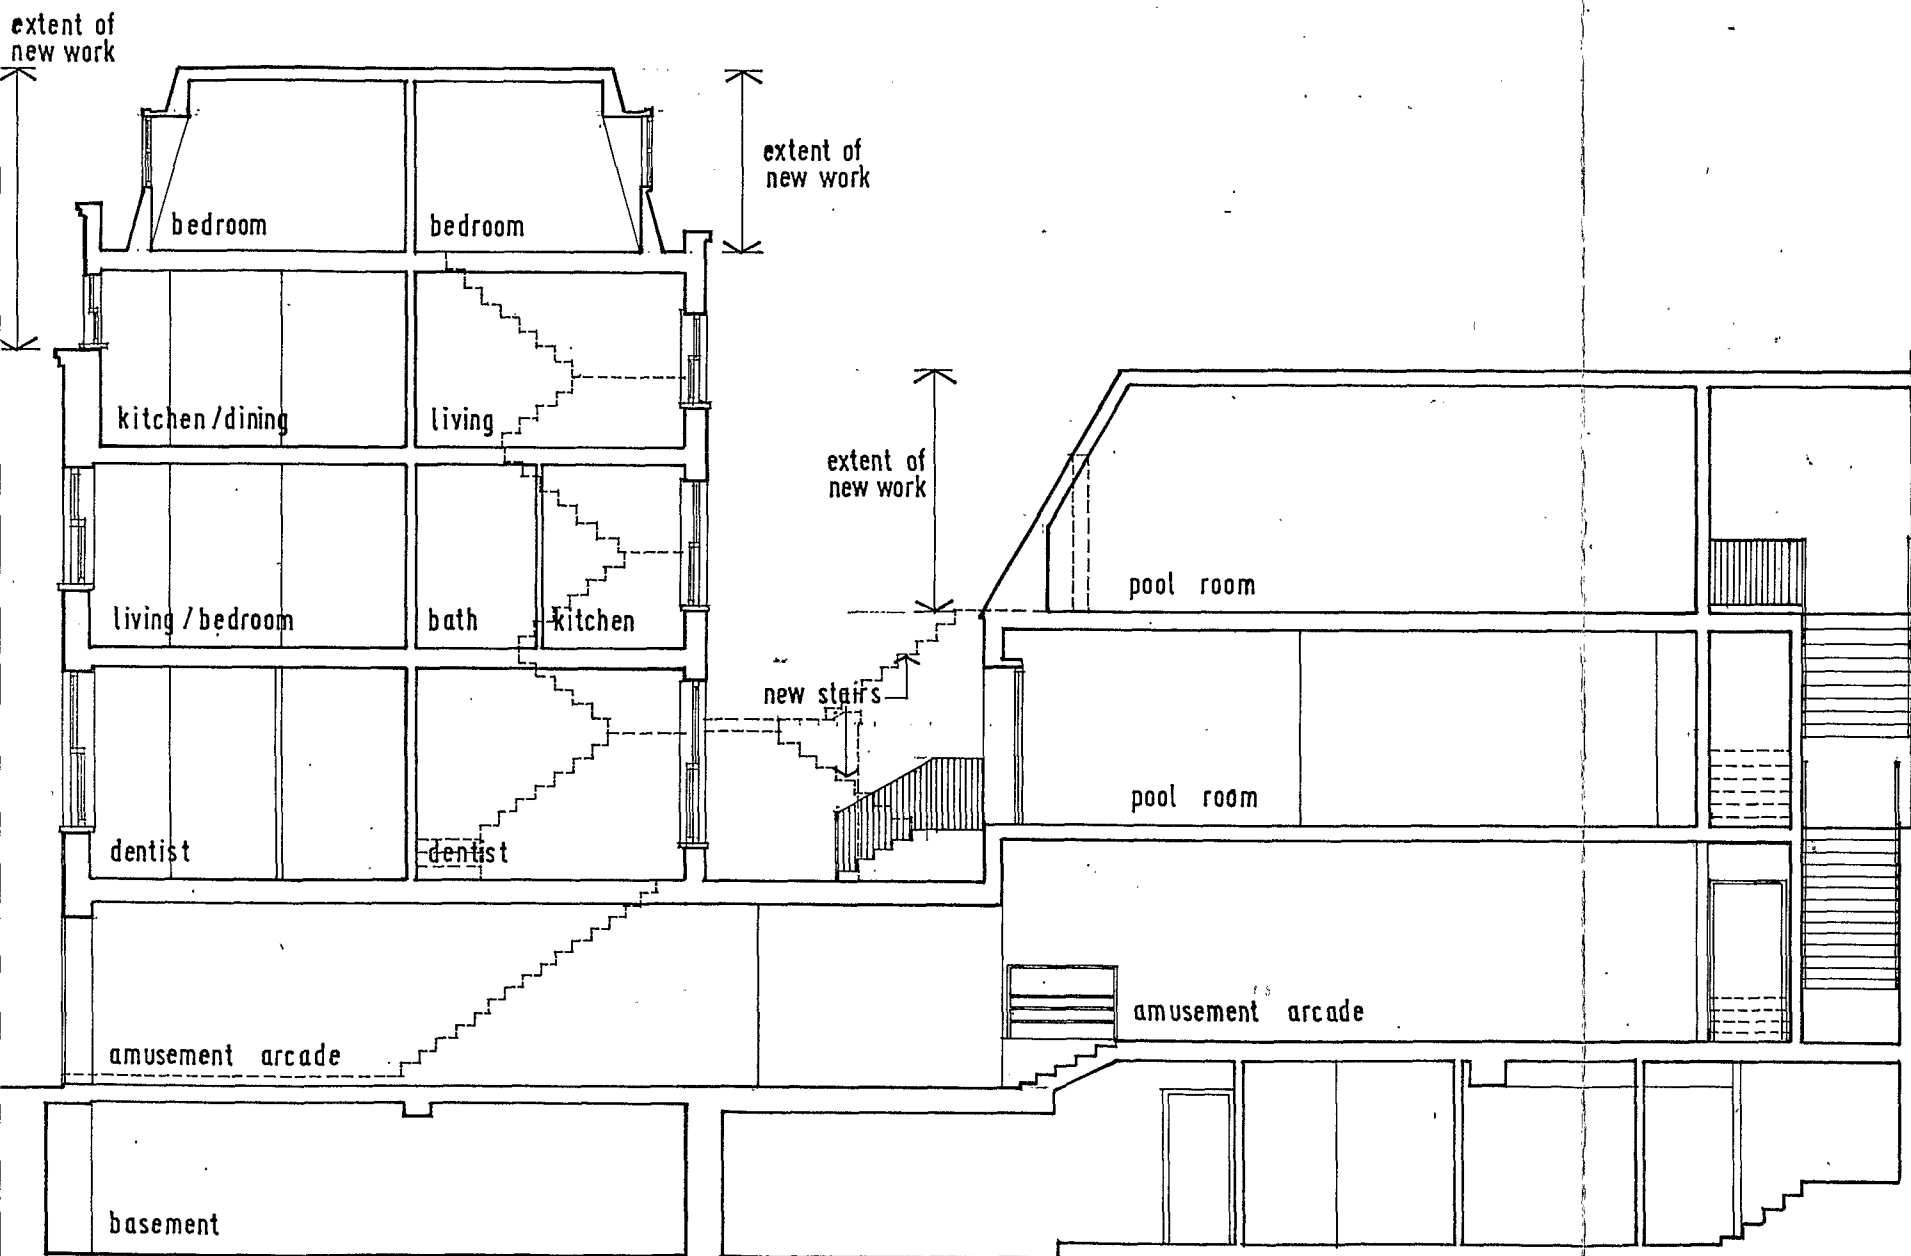

SECTION D.D

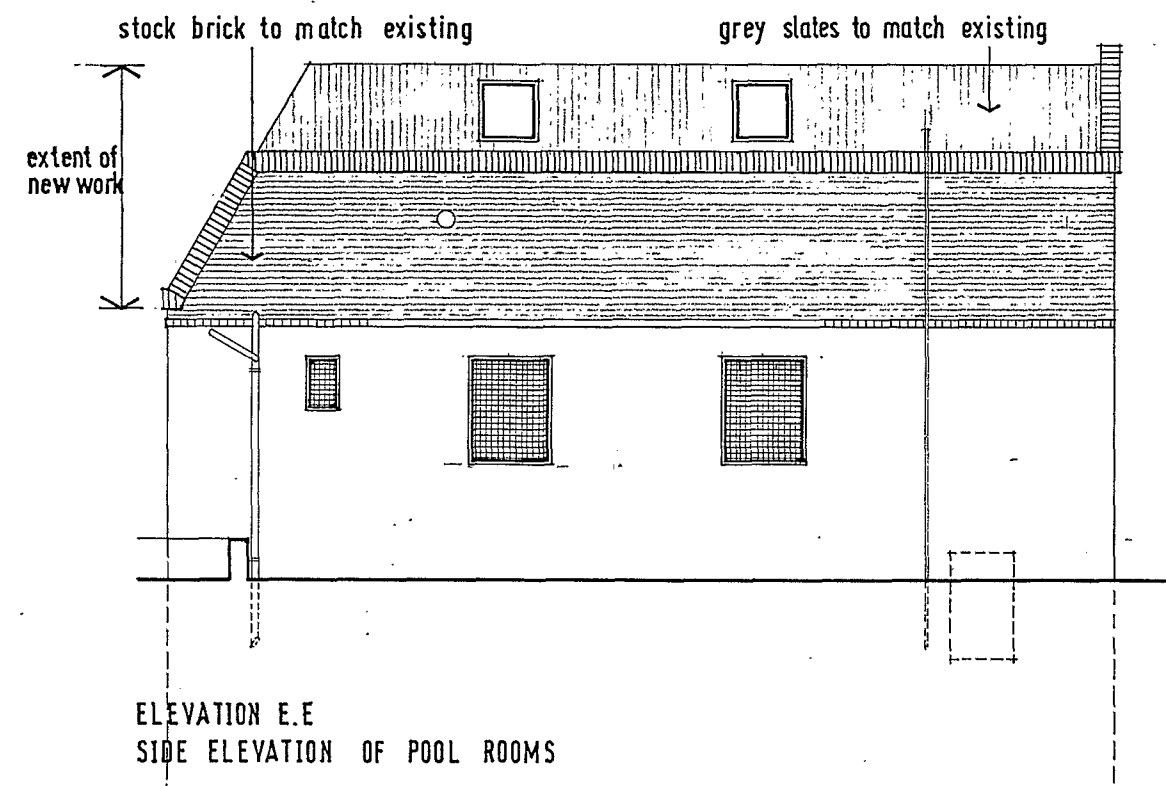

ELEVATION E.E
SIDE ELEVATION OF POOL ROOMS

69 TOTTENHAM COURT ROAD

JOB NO. 3203

SECTION D.D / ELEVATION E.E

THROUGH PROPOSED SCHEME / SIDE ELEVATION

LONDON BOROUGH OF CAMDEN
PLANNING AND TRANSPORT
DEPARTMENT

DRWG. D 06

OCTOBER 90

SCALE 1:100


- 1 NOV 1990

RECEIVED


WILSON PHYLAKTIS
ASSOCIATES

CHARTERED
ARCHITECTS
& DESIGNERS


116-126 GRAFTON ROAD, LONDON NW5 4BA
01-482 0400 TELEX 922488 ref GOS

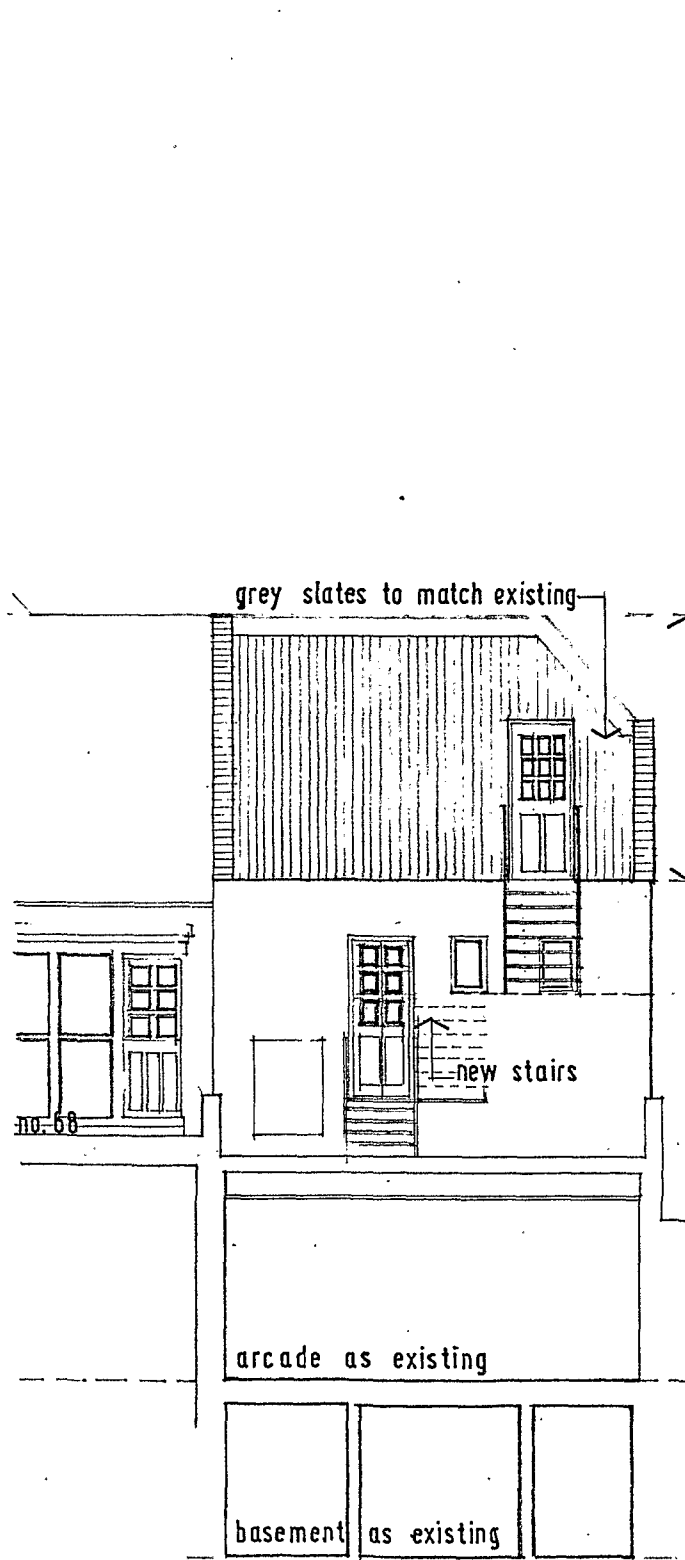


ELEVATION A.A
ELEVATION OF POOL ROOMS

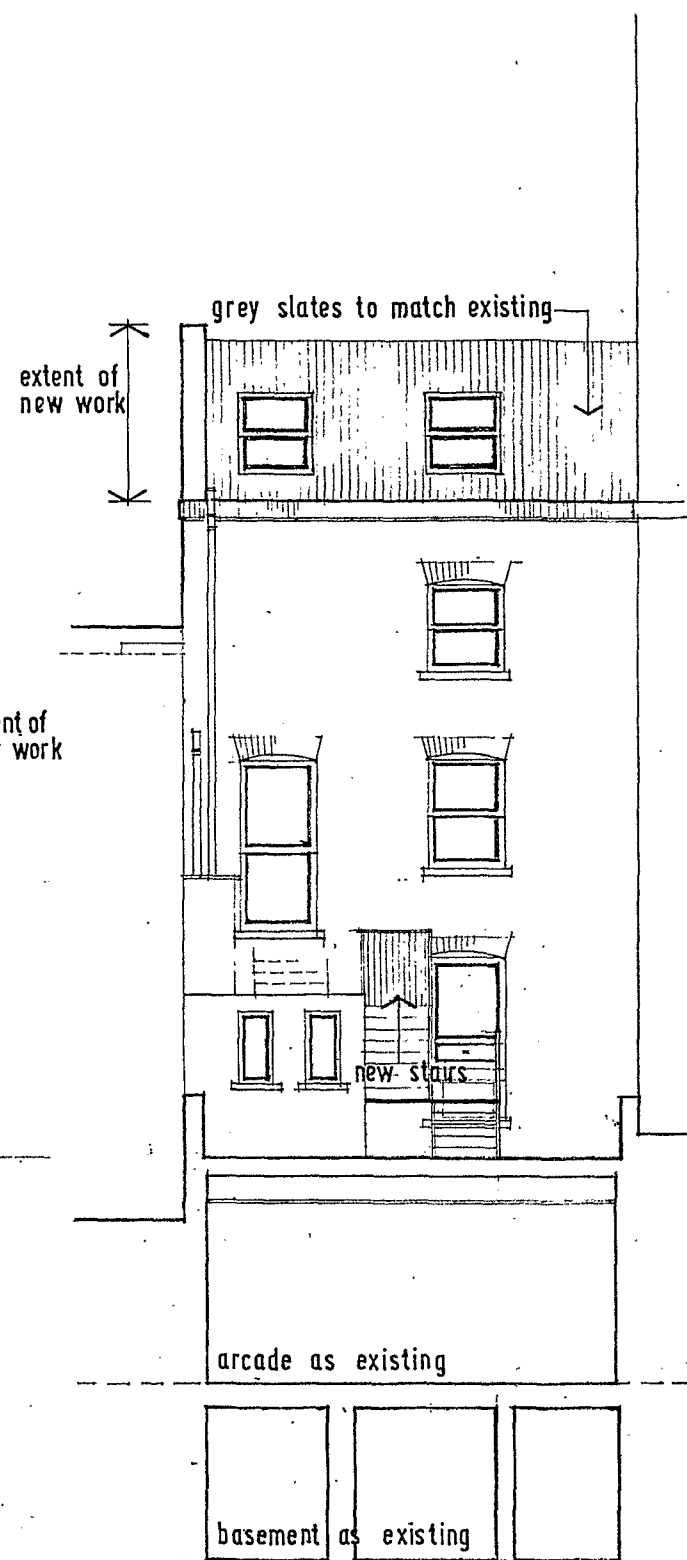

ELEVATION B.B
ELEVATION OF REAR OF DENTIST / FLATS

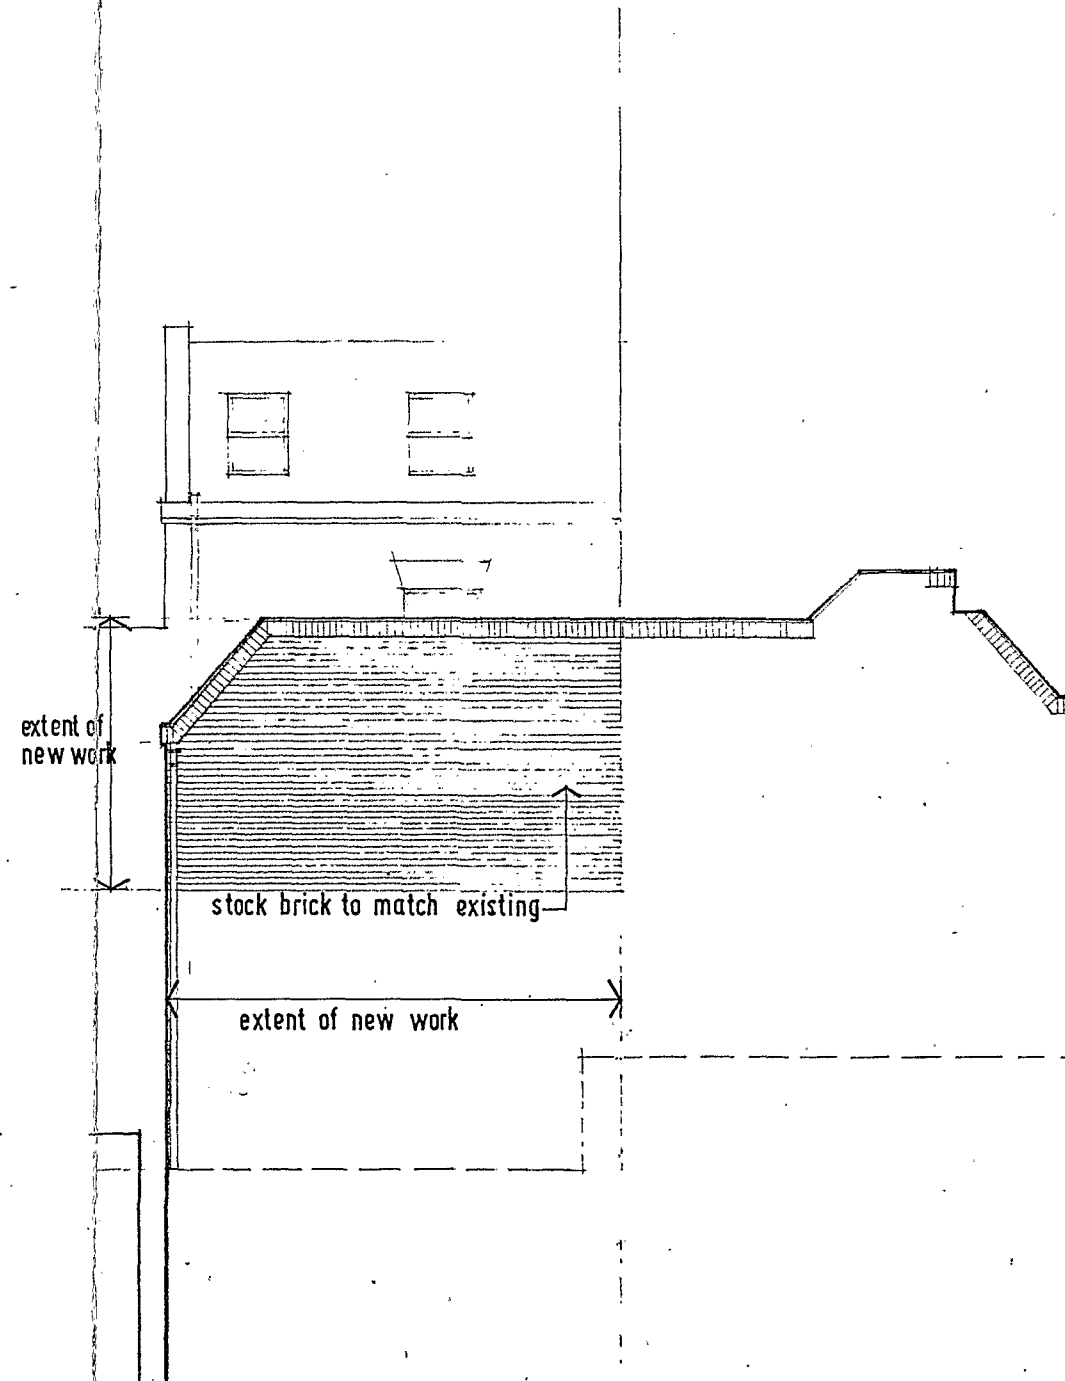

ELEVATION C.C
REAR ELEVATION OF POOL ROOMS

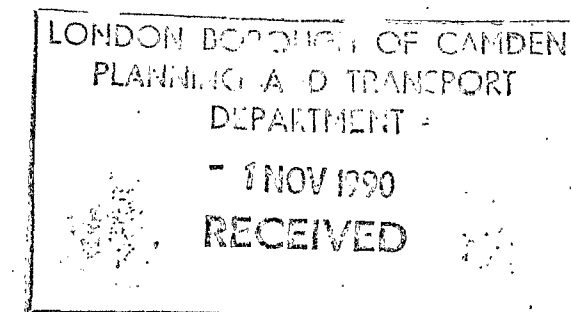

WILSON PHYLAKTIS
ASSOCIATES

CHARTERED
ARCHITECTS
& DESIGNERS

116-126 GRAFTON ROAD, LONDON NW5 4BA
01-482 0400 TELEX 922488 ref GOS

69 TOTTENHAM COURT ROAD

JOB NO. 3203

PROPOSED REAR ELEVATIONS

DRWG. D05

OCTOBER 90

SCALE 1:100

CTP/ 9000524



CTPI 9000524


LONDON BOROUGH OF CAMDEN
PLANNING AND TRANSPORT
DEPARTMENT
- 1 NOV 1990
RECEIVED

69 TOTTENHAM COURT ROAD
JOB NO. 3203
PROPOSED FRONT ELEVATION
DRWG. D04
SEPTEMBER 90 SCALE 1:100


WILSON PHYLAKTIS
ASSOCIATES

CHARTERED
ARCHITECTS
& DESIGNERS

116-126 GRAFTON ROAD, LONDON NW5 4BA
01-482 0400 TELEX 922488 ref GOS

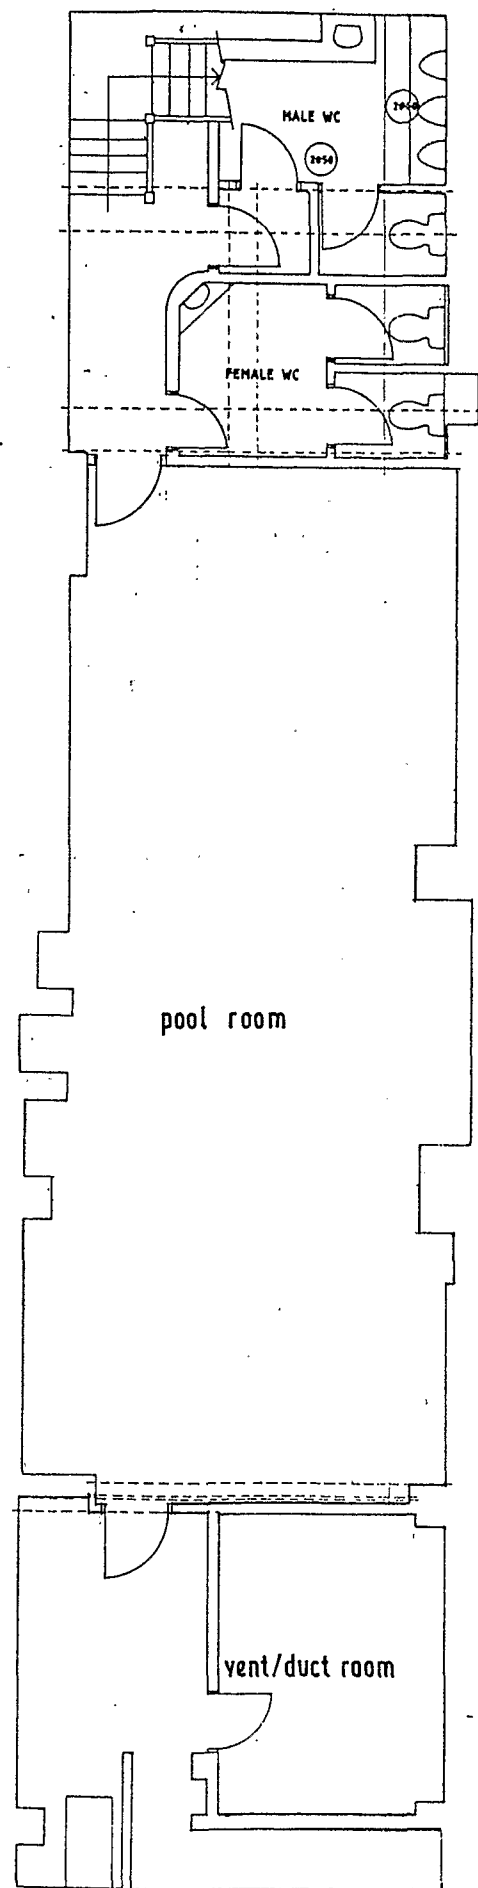

BASEMENT

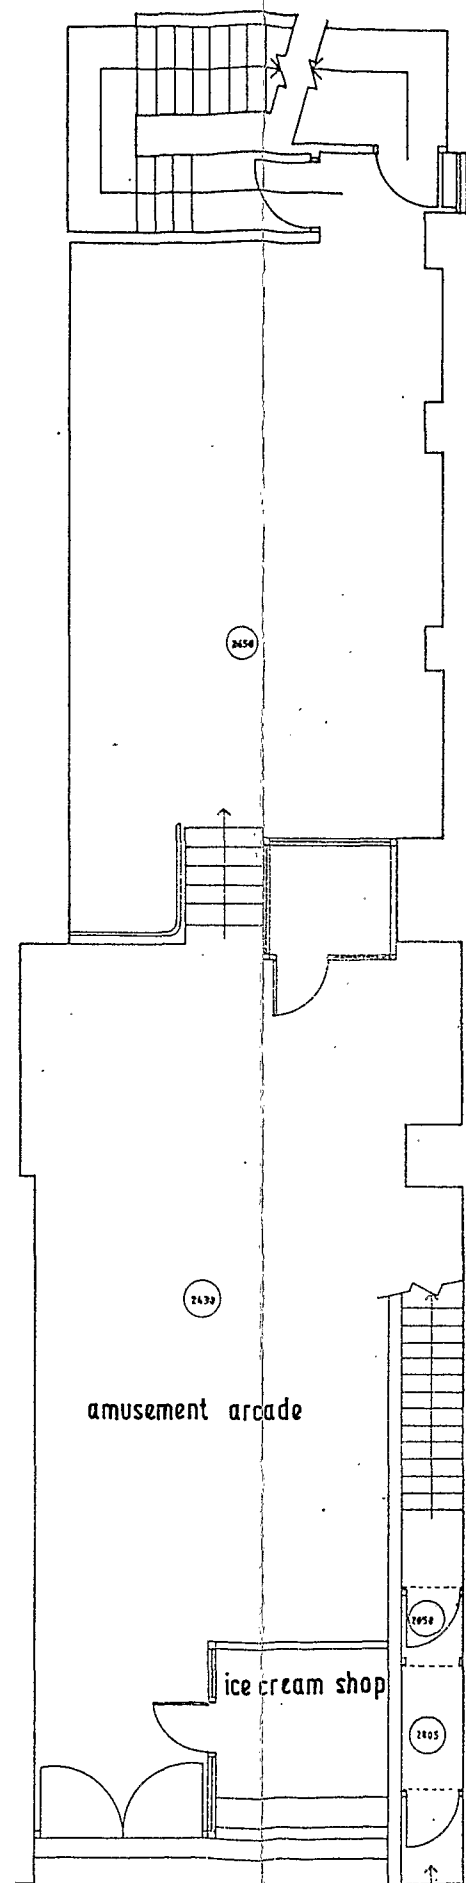

GROUND FLOOR - TO REMAIN AS EXISTING

CTP/ 9000524

LONDON BOROUGH OF CAMDEN
PLANNING AND TRANSPORT
DEPARTMENT
- 1 NOV 1990
RECEIVED

69 TOTTENHAM COURT ROAD

JOB NO 3203

PROPOSED FLOOR PLANS
ground floor and basement


DRWG. D 02

SEPTEMBER 90 SCALE 1:100


WILSON PHYLAKTIS
ASSOCIATES

CHARTERED
ARCHITECTS
& DESIGNERS


116-126 GRAFTON ROAD, LONDON NW5 4BA
01-482 0400 TELEX 922488 ref GOS

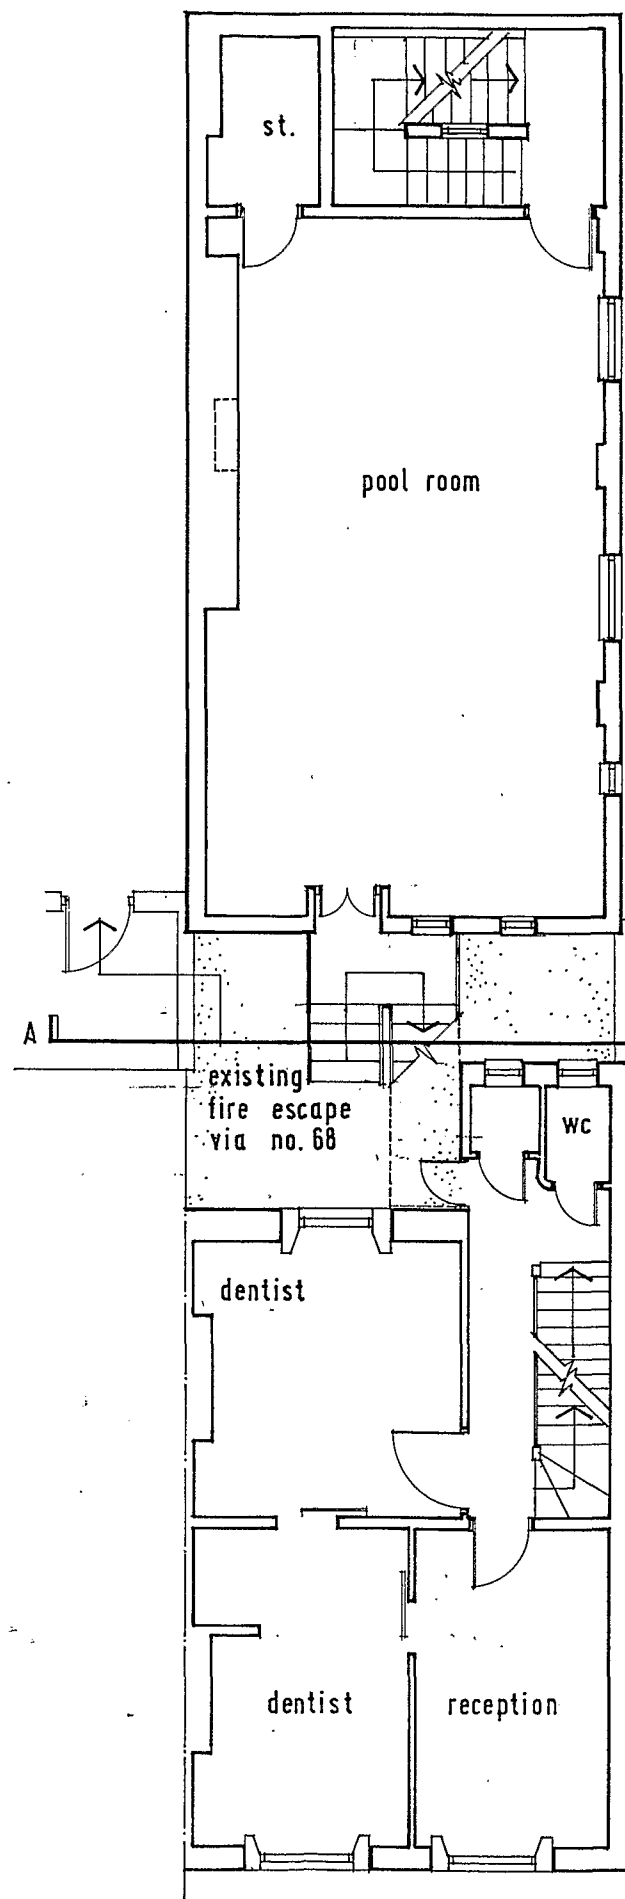


FIRST FLOOR

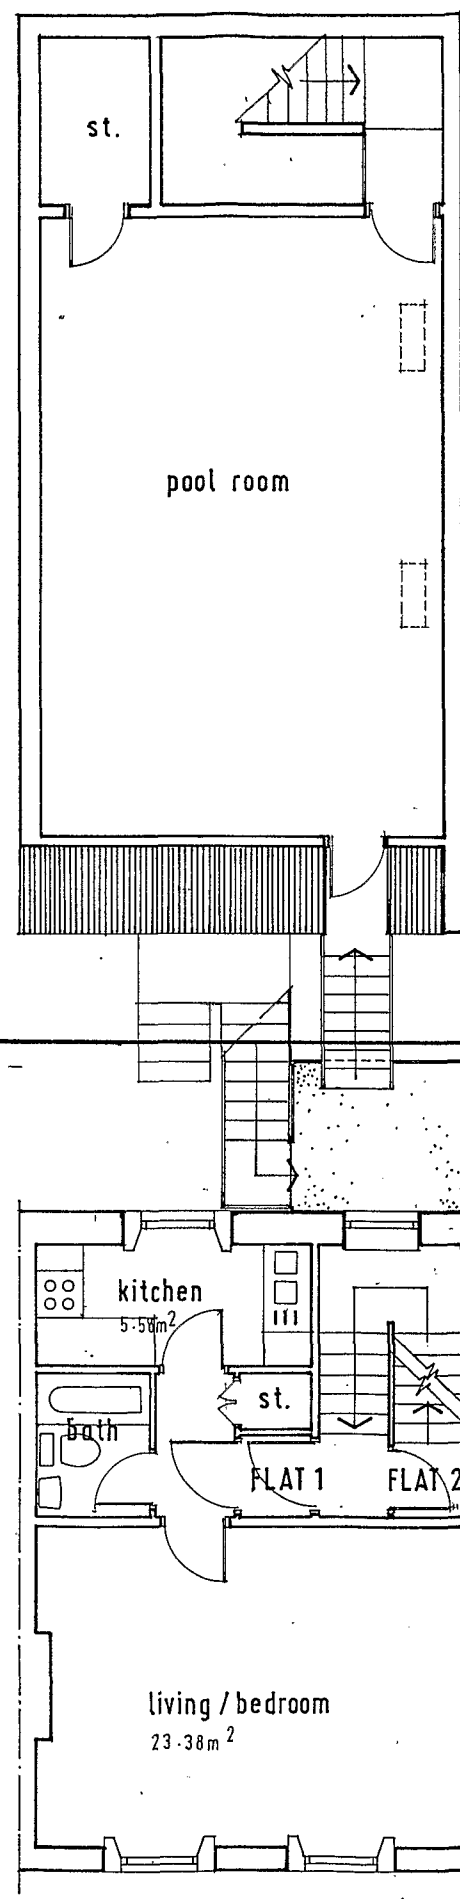


SECOND FLOOR

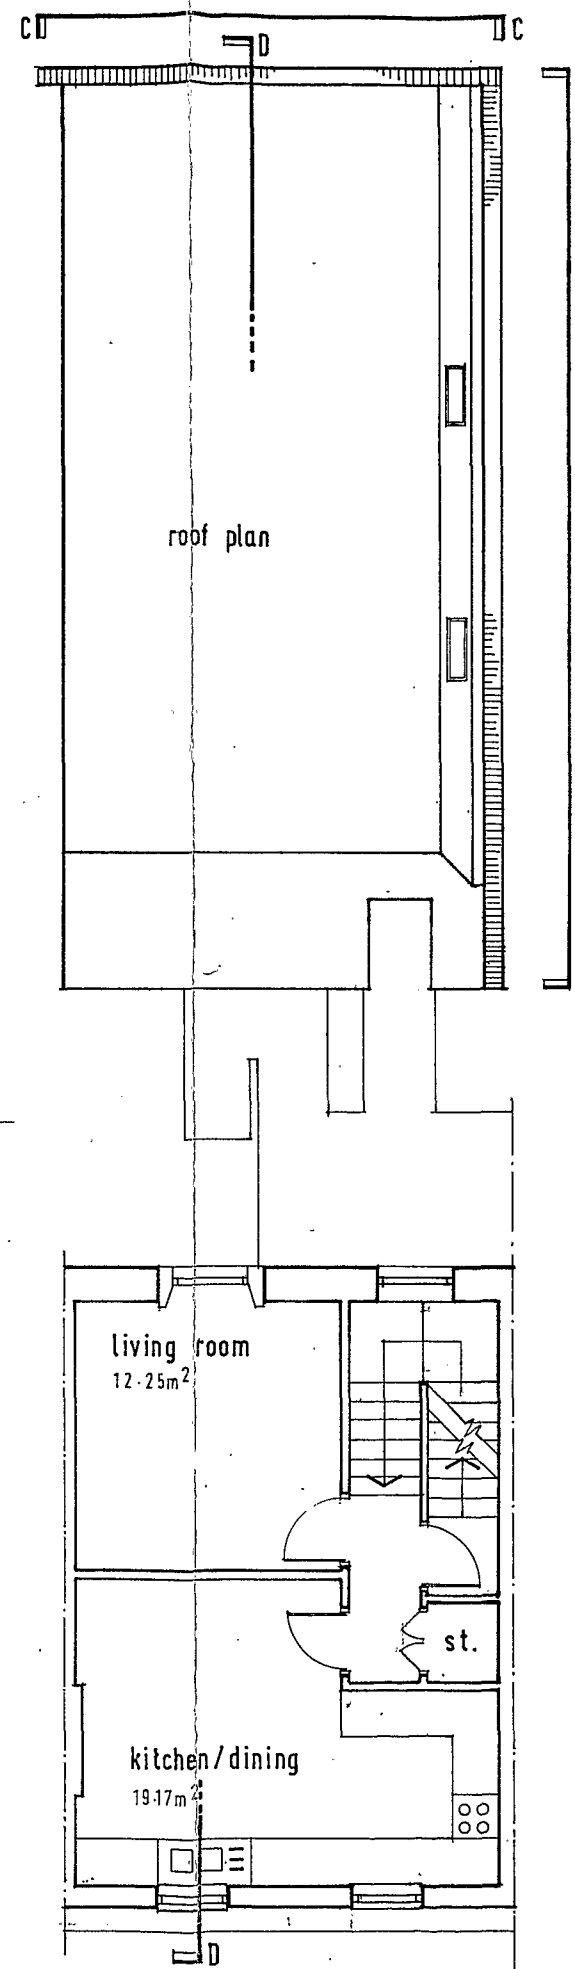

THIRD FLOOR

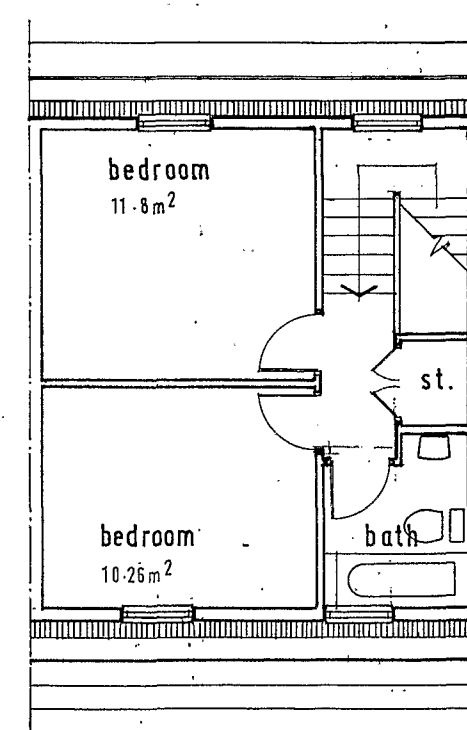

FOURTH FLOOR

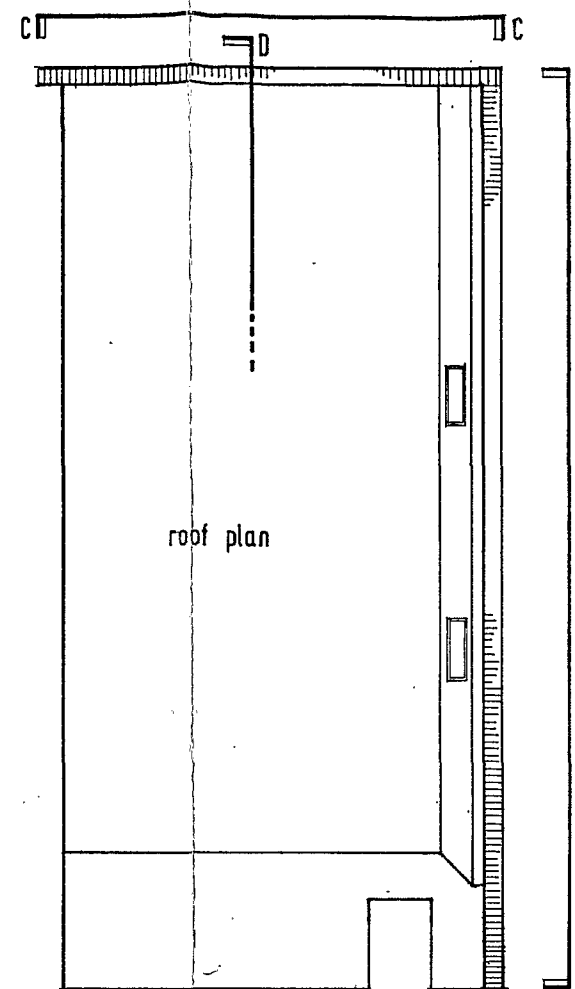

roof plan

CTP/ 9000524

proposed alternative
escape onto adjacent
roof top

LONDON BOROUGH OF CAMDEN
PLANNING AND TRANSPORT
DEPARTMENT
- 1 NOV 1990
RECEIVED

69 TOTTENHAM COURT ROAD

JOB NO. 3203

PROPOSED FLOOR PLANS

1st / 2nd / 3rd / 4th floors

DRWG. D 03

SEPTEMBER 90

SCALE 1:100

WILSON PHYLAKTIS
ASSOCIATES

CHARTERED
ARCHITECTS
& DESIGNERS

116-126 GRAFTON ROAD, LONDON NW5 4BA
01-482 0400 TELEX 922488 ref GOS



CTP/ 9000524

LONDON BOROUGH OF CAMDEN
PLANNING AND TRANSPORT
DEPARTMENT
- 1 NOV 1990
RECEIVED

69 TOTTENHAM COURT ROAD
JOB NO. 3203
EXISTING FRONT ELEVATION
DRWG. 503
SEPTEMBER 90 SCALE 1:100


WILSON PHYLAKTIS
ASSOCIATES

CHARTERED
ARCHITECTS
& DESIGNERS


116-126 GRAFTON ROAD, LONDON NW5 4BA
01-482 0400 TELEX 922488 ref GOS

number sixty nine


CTP/ 9000524

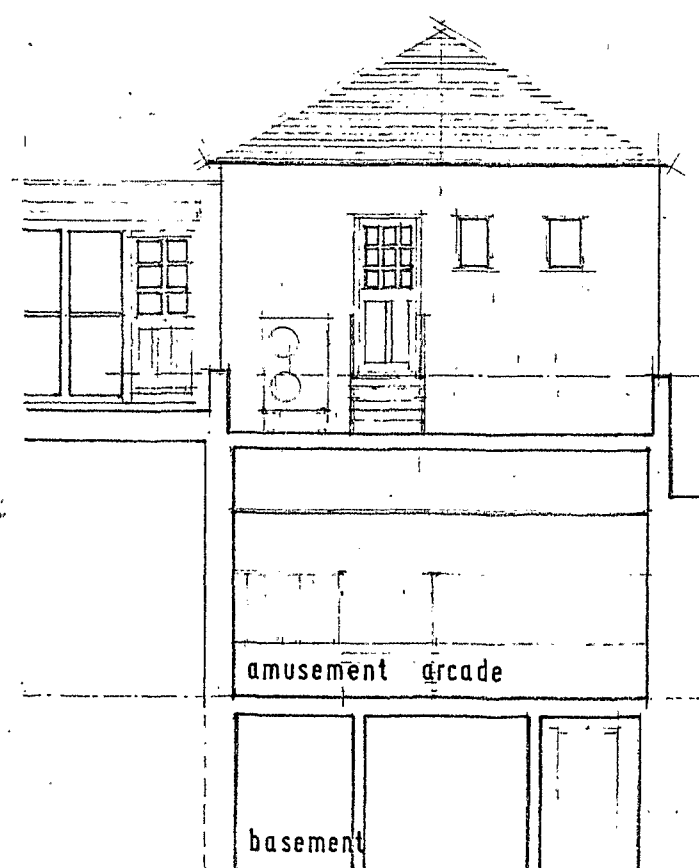

A.A ELEVATION OF RESTAURANT

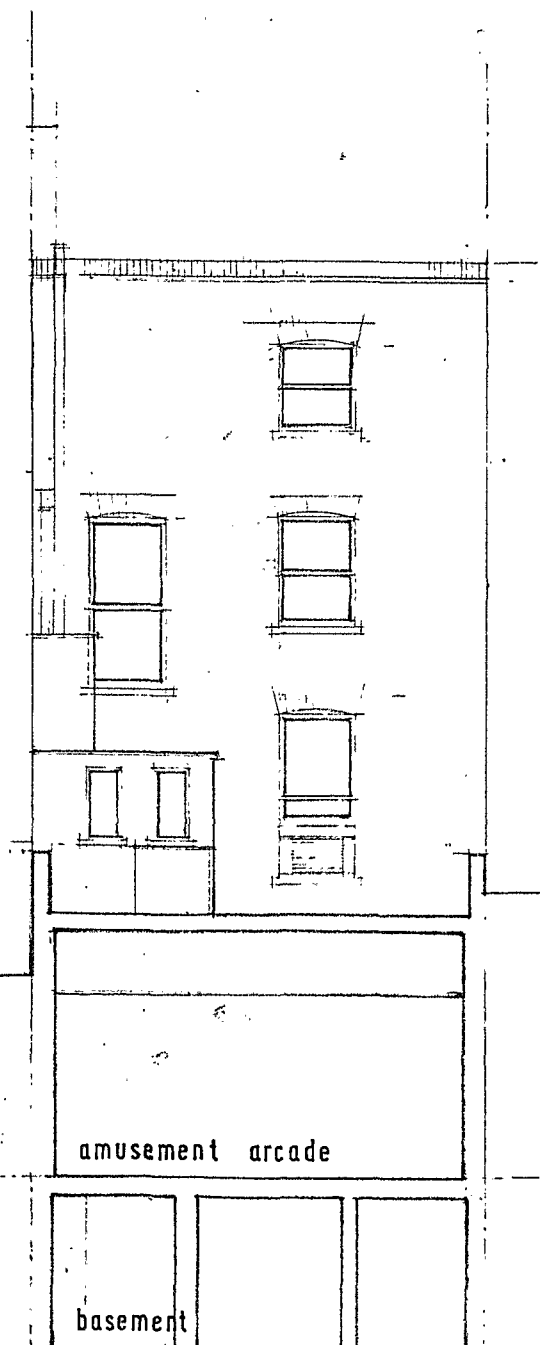

B.B REAR ELEVATION OF DENTIST/FLATS

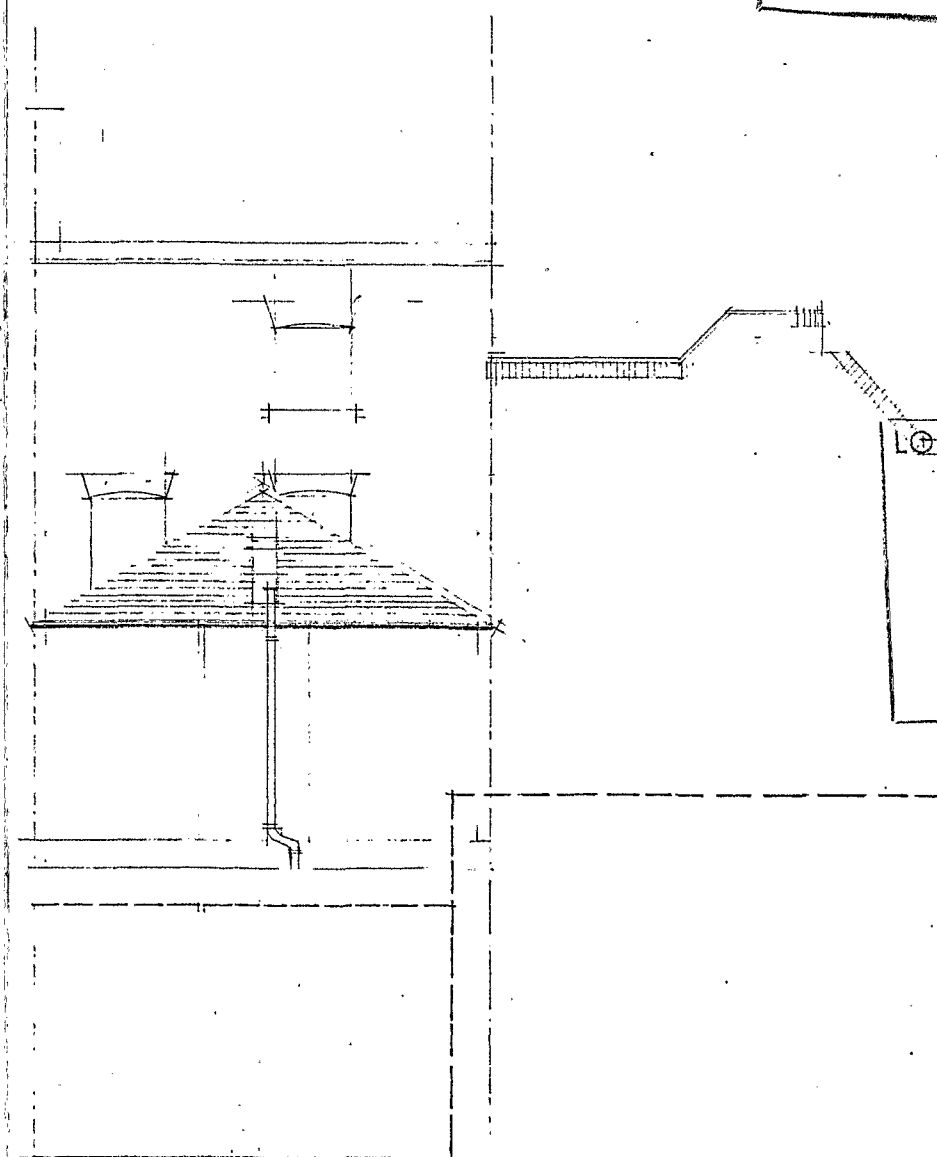

C.C REAR ELEVATION


LONDON BOROUGH OF CAMDEN
PLANNING AND TRANSPORT
DEPARTMENT
- 1 NOV 1990
RECEIVED

69 TOTTENHAM COURT ROAD
JOB NO. 3203
EXISTING REAR ELEVATIONS
DRWG. S04
SEPTEMBER 90 SCALE 1:100


WILSON PHYLAKTIS
ASSOCIATES

CHARTERED
ARCHITECTS
& DESIGNERS


116-126 GRAFTON ROAD, LONDON NW5 4BA
01-482 0400, TELEX 922488 ref GOS

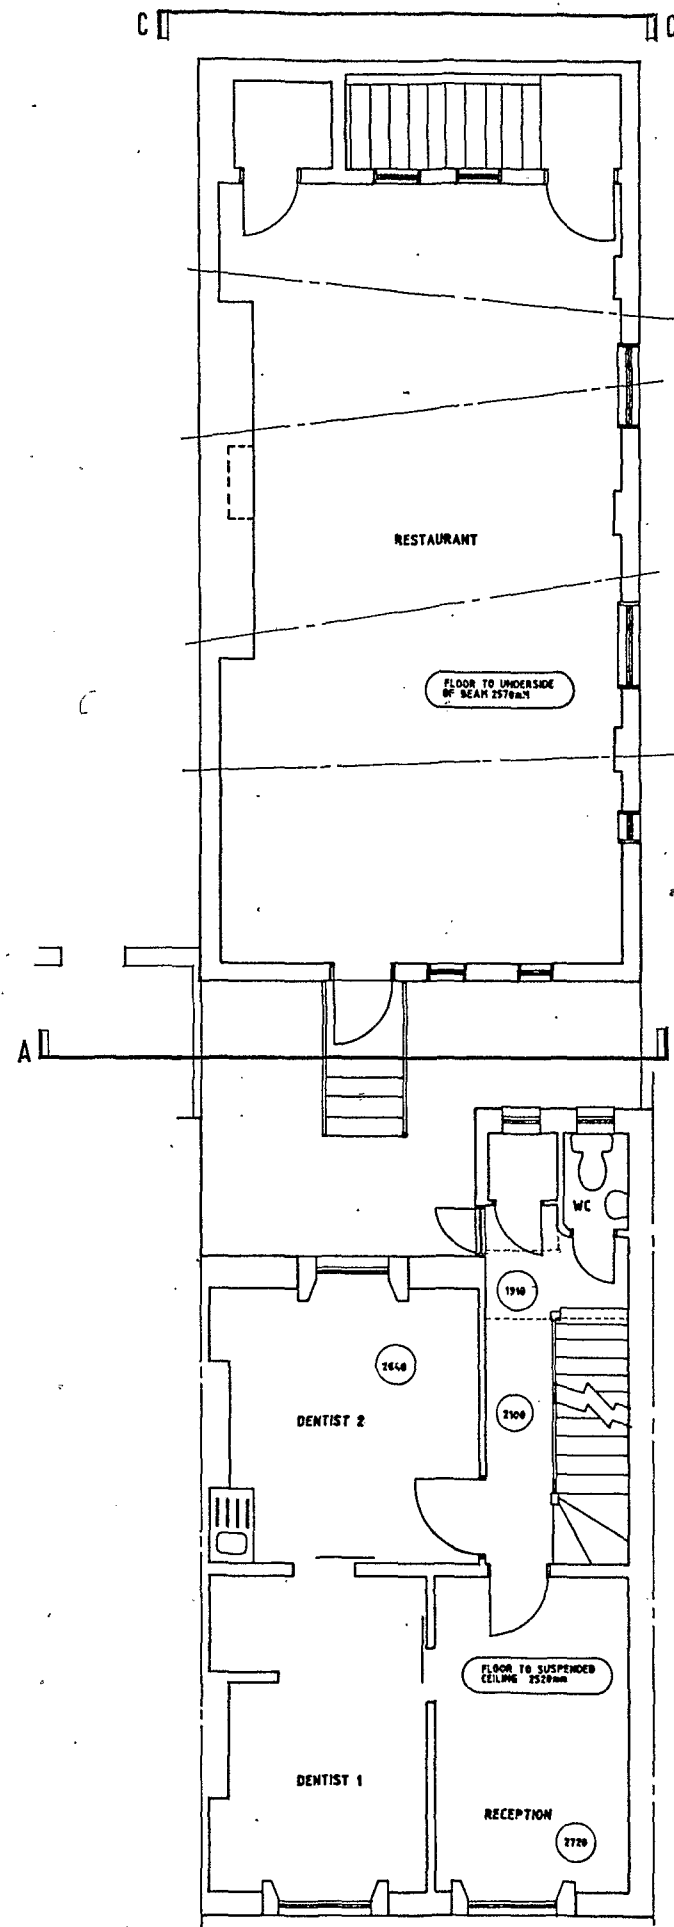

FIRST FLOOR

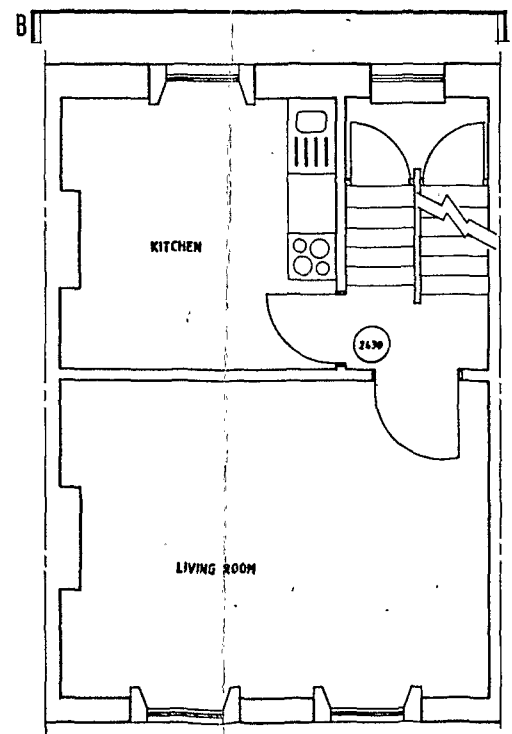

SECOND FLOOR

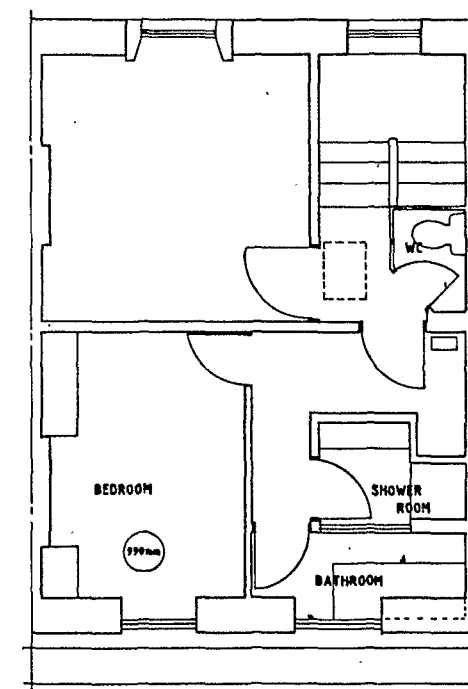

THIRD FLOOR

CTP/ 9000524

LONDON BOROUGH OF CAMDEN
PLANNING AND TRANSPORT
DEPARTMENT
- 1 NOV 1990
RECEIVED

REV. DATE CHANGE

ALL DIMENSIONS TO BE VERIFIED ON SITE
DRAWING COPYRIGHT PHWT ARCHITECTS.

CLIENT

MARIO STERGIDES

PROJECT

69 TOTTENHAM CT. RD.
LONDON

DRAWING

SURVEY PLAN

1st FLOOR
2nd FLOOR
3rd FLOOR

SCALE 1:100

DATE AUGUST 90

DRAWN N/A


CHECKED

WILSON
PHYLAKTIS
ARCHITECTS


116-126 GRAFTON ROAD, LONDON NW3 4BA
TELEPHONE 01-461 6400 FAX 01-264 8539

PROJECT DRAWING NO. REV.

3203 S 02

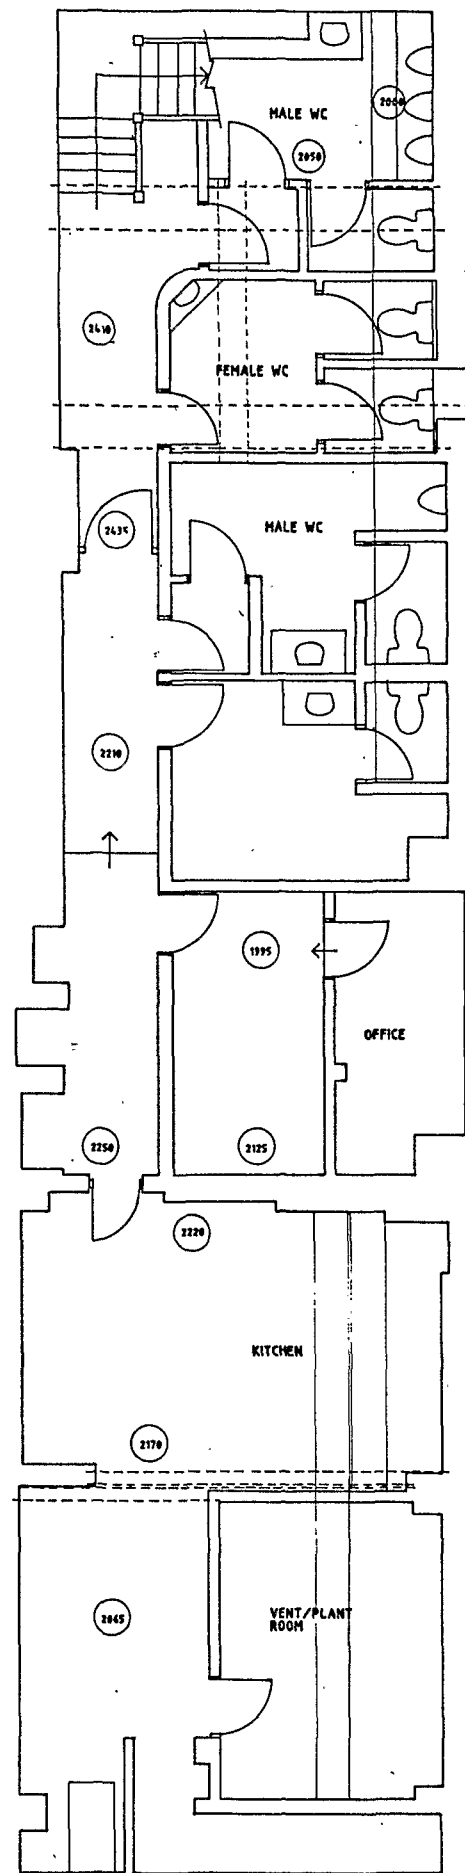

BASEMENT FLOOR

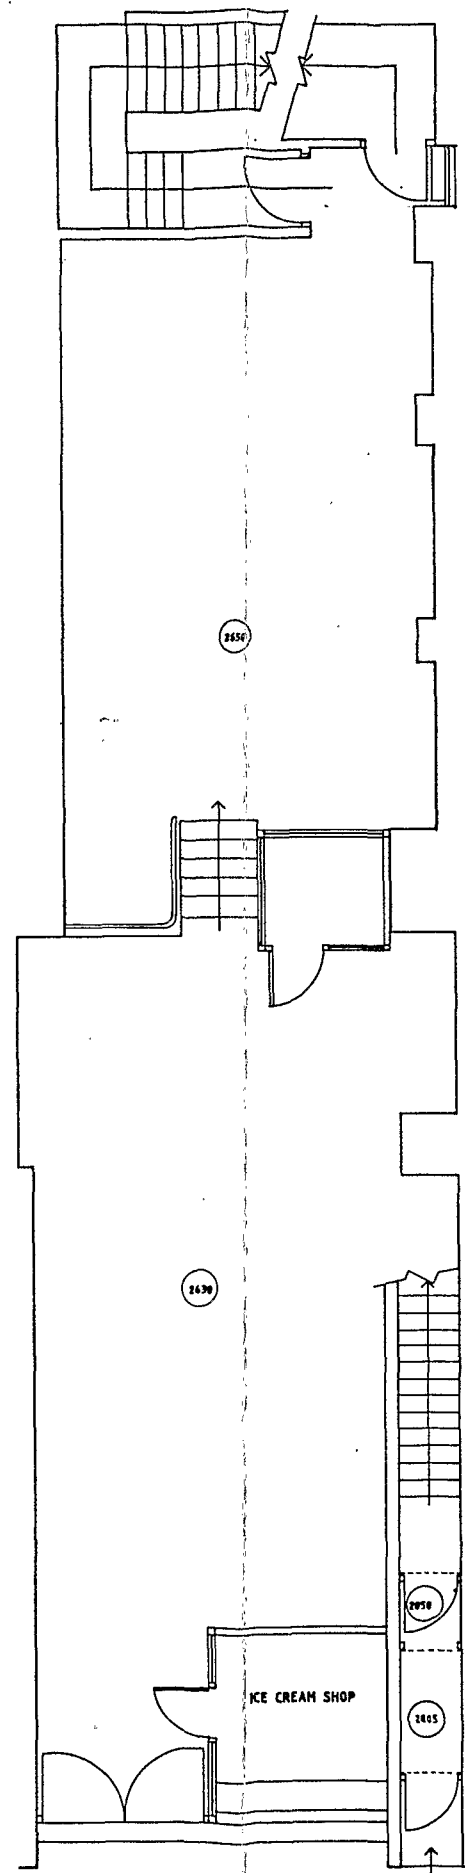

GROUND FLOOR

CTP/ 9000 524

LONDON BOROUGH OF CAMDEN
PLANNING AND TRANSPORT
DEPARTMENT
1 NOV 1990
RECEIVED

REV. DATE CHANGE

ALL DIMENSIONS TO BE VERIFIED ON SITE
DRAWING COPYRIGHT PHWP ARCHITECTS.

CLIENT

MARIO STERGIDES

PROJECT

69 TOTTENHAM CT RD.
LONDON

DRAWING

SURVEY PLAN

BASEMENT FLOOR
GROUND FLOOR

SCALE 1:100

DATE AUGUST 90

DRAWN JH

CHECKED

WILSON
PHYLAKTIS
ARCHITECTS

116-126 GRAYTON ROAD, LONDON NWS 4BA
TELEPHONE 01-462 8400 FAX 01-224 0239

PROJECT DRAWING NO REV.

3203 S 01