




HB 1463

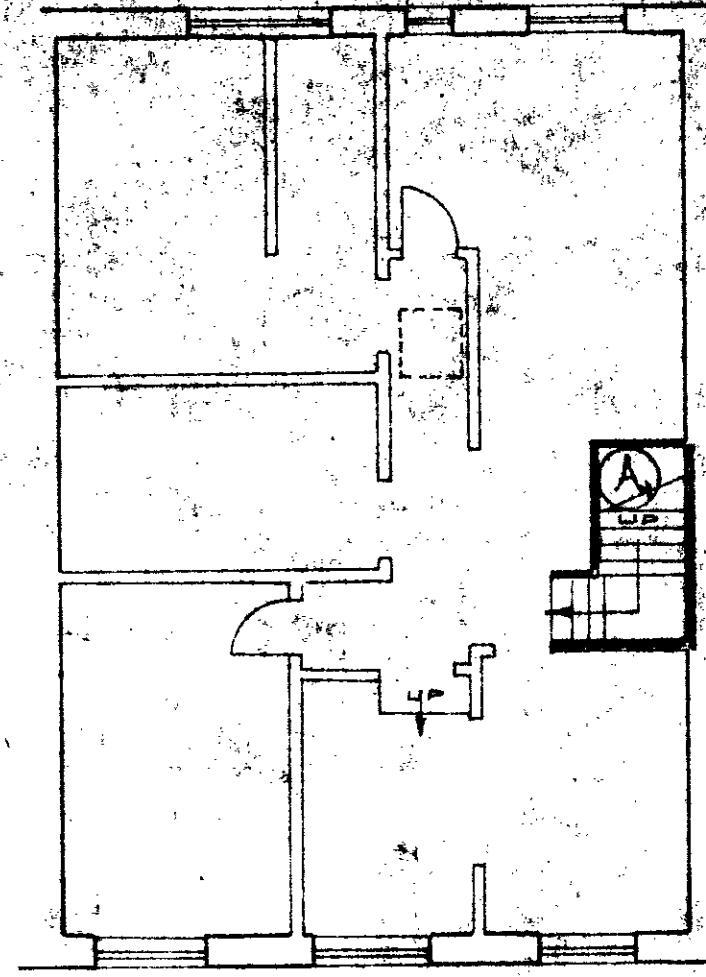



THIRD FLOOR PLAN

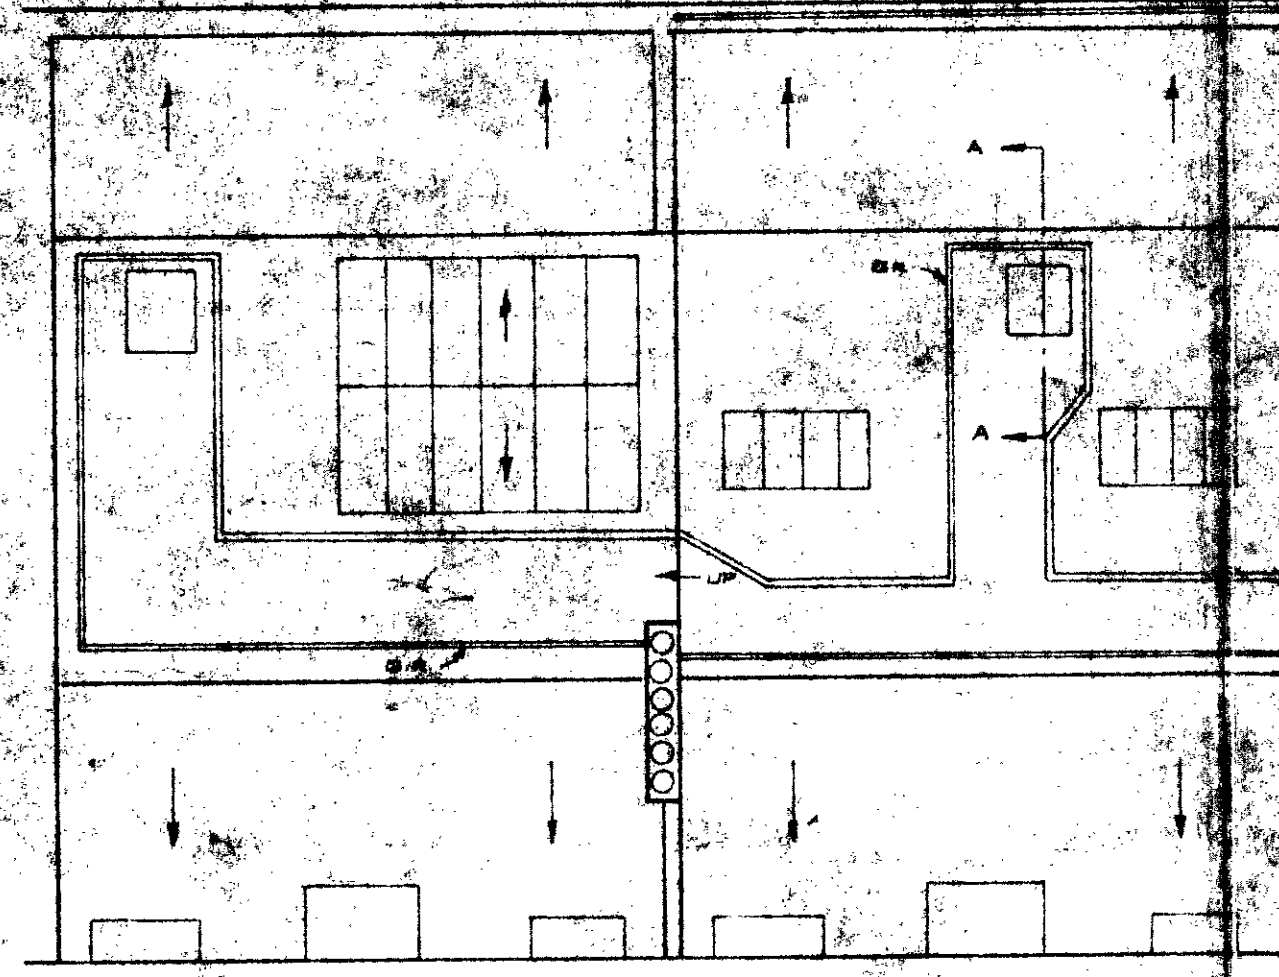


ROOF PLAN

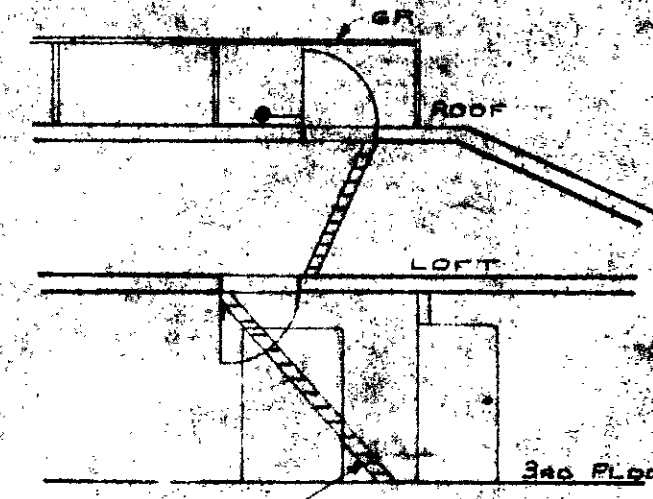


SECTION AA

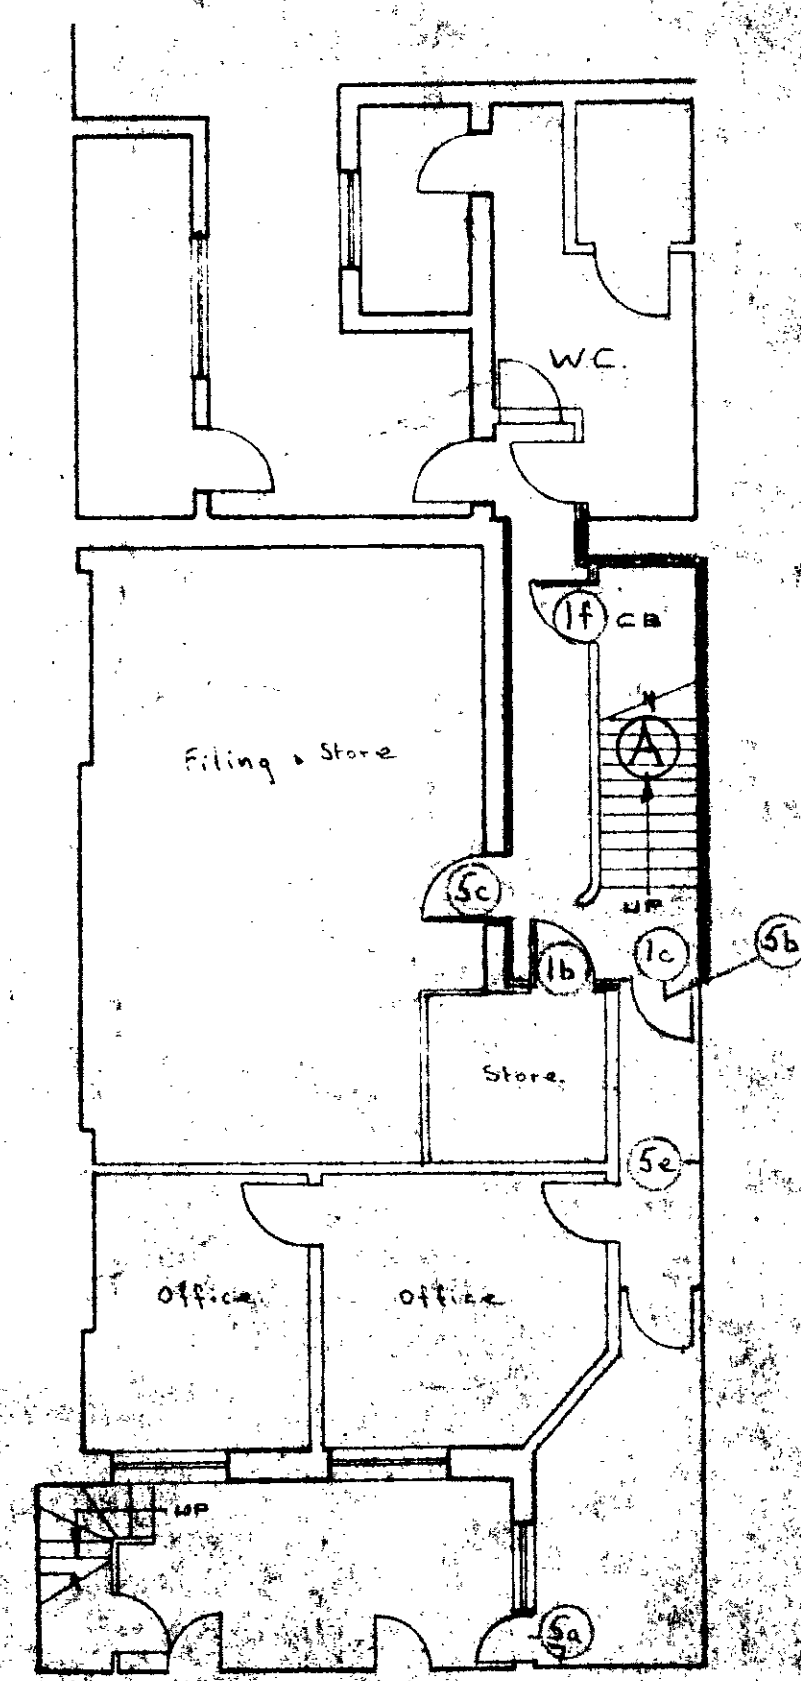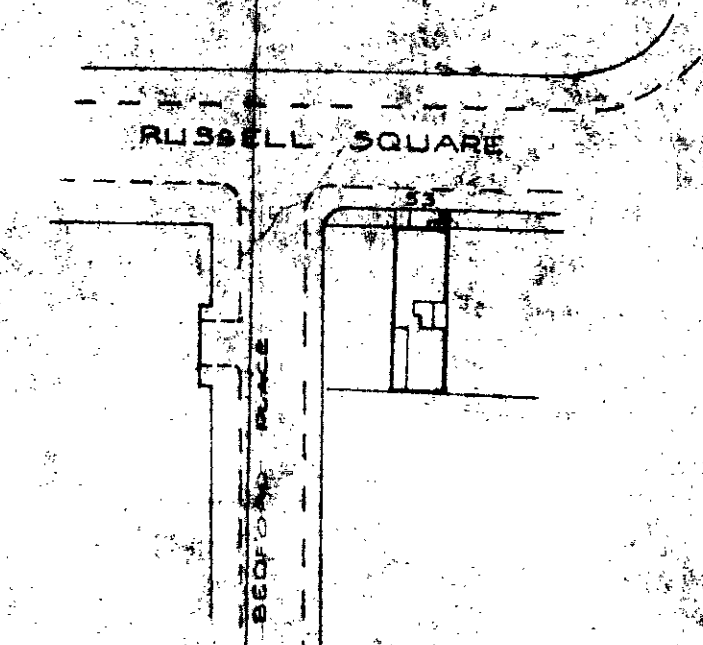


BASEMENT PLAN

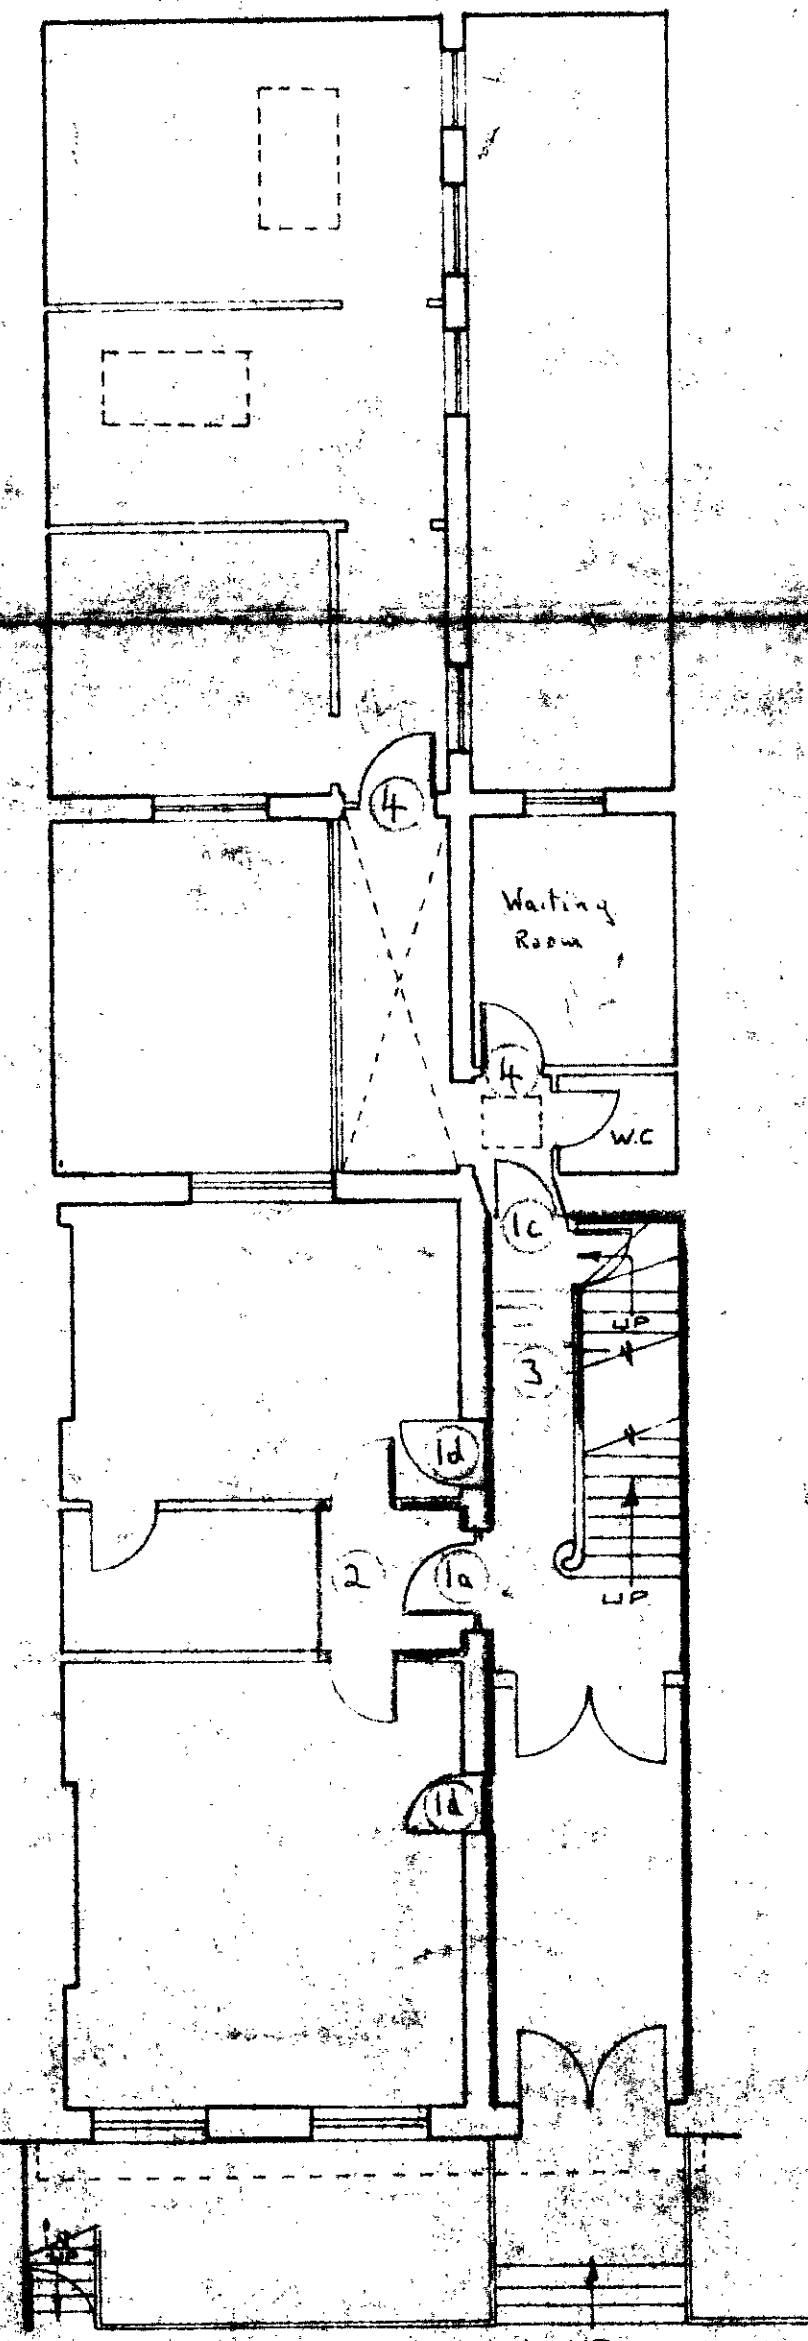

GROUND FLOOR PLAN

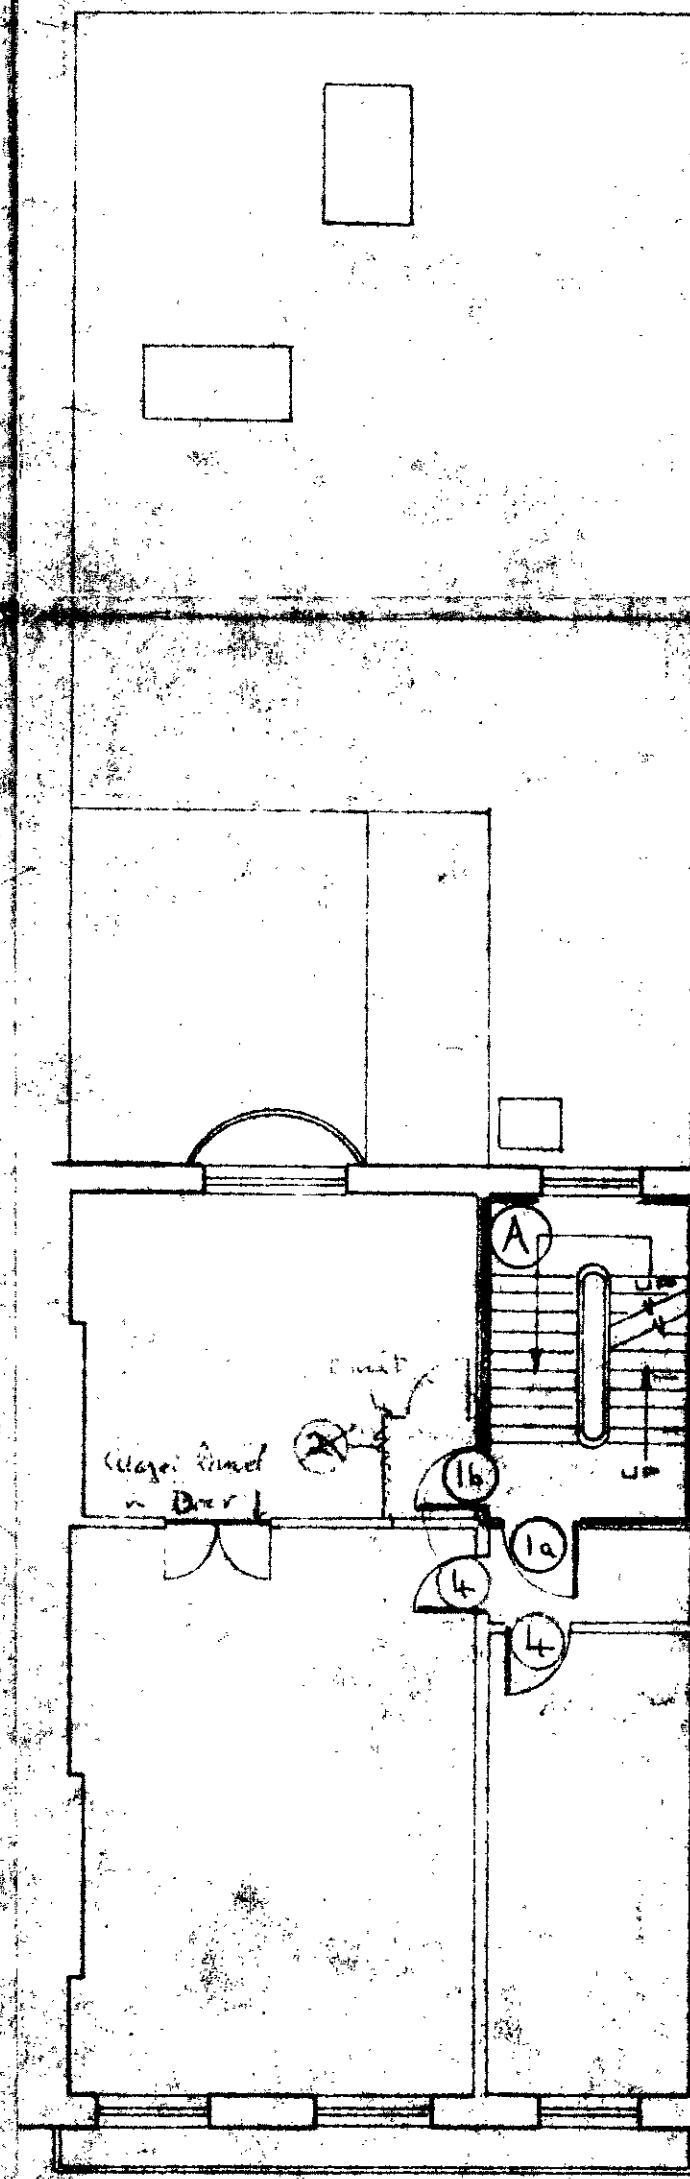

FIRST FLOOR PLAN

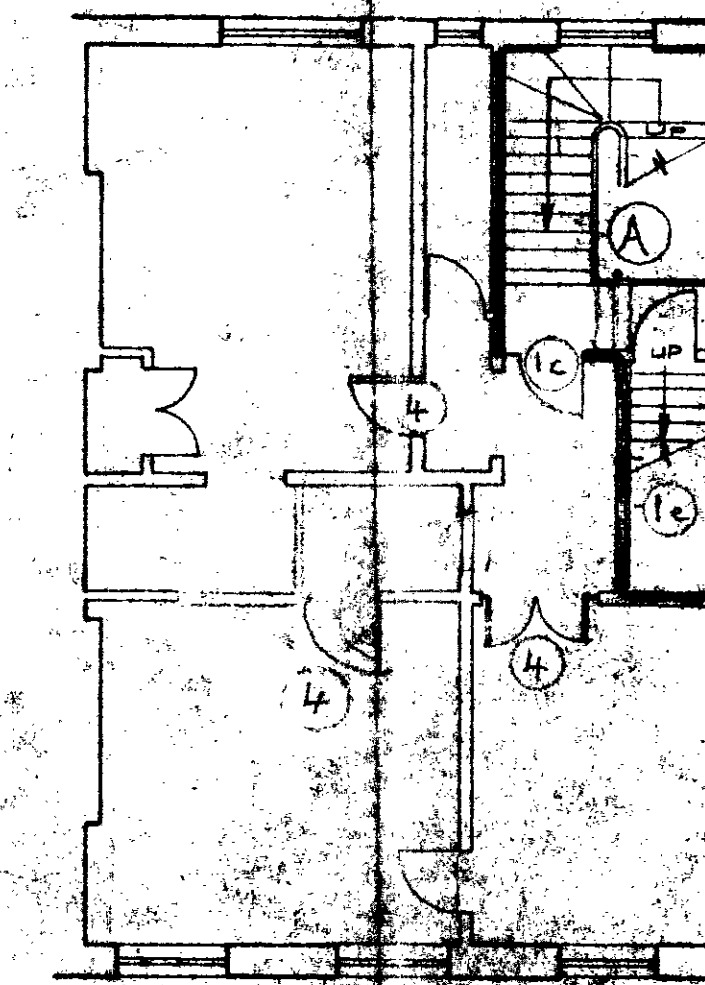

SECOND FLOOR PLAN

TITLE  
 DRAWING NO.  
 SCALE  
 DATE  
 GLC AREA  
 Dept. of Architecture and Civic Design  
 Architect  
 01 834 9081

NOTES

LONDON BOROUGH OF CAMDEN  
 TOWN AND COUNTRY PLANNING ACTS  
 21 DEC 1976  
 PLANS APPROVED  
 NOT APPROVED  
 ON BEHALF OF THE COUNCIL

REVISIONS

no. date

CIP/NSH 3/12/1976

COPY

REFERENCE