

NOTES.

no dimensions to be scaled from this drawing.
all dimensions to be checked on site by the contractor and any errors or discrepancies to be reported to the architect.

REVISIONS.

contract

Channel 4 Ltd.
56-62 Charlotte St
London W.1.

description

date. 1 81

drawn. P.V.B.

THE WARE MACGREGOR
PARTNERSHIP

chartered architects.
32, High Street,
Beckenham, Kent.
01-850 8137-8-9

scale. 1/8" to 1'-0"

contract no.


612

drg. no.

33

rev.


A

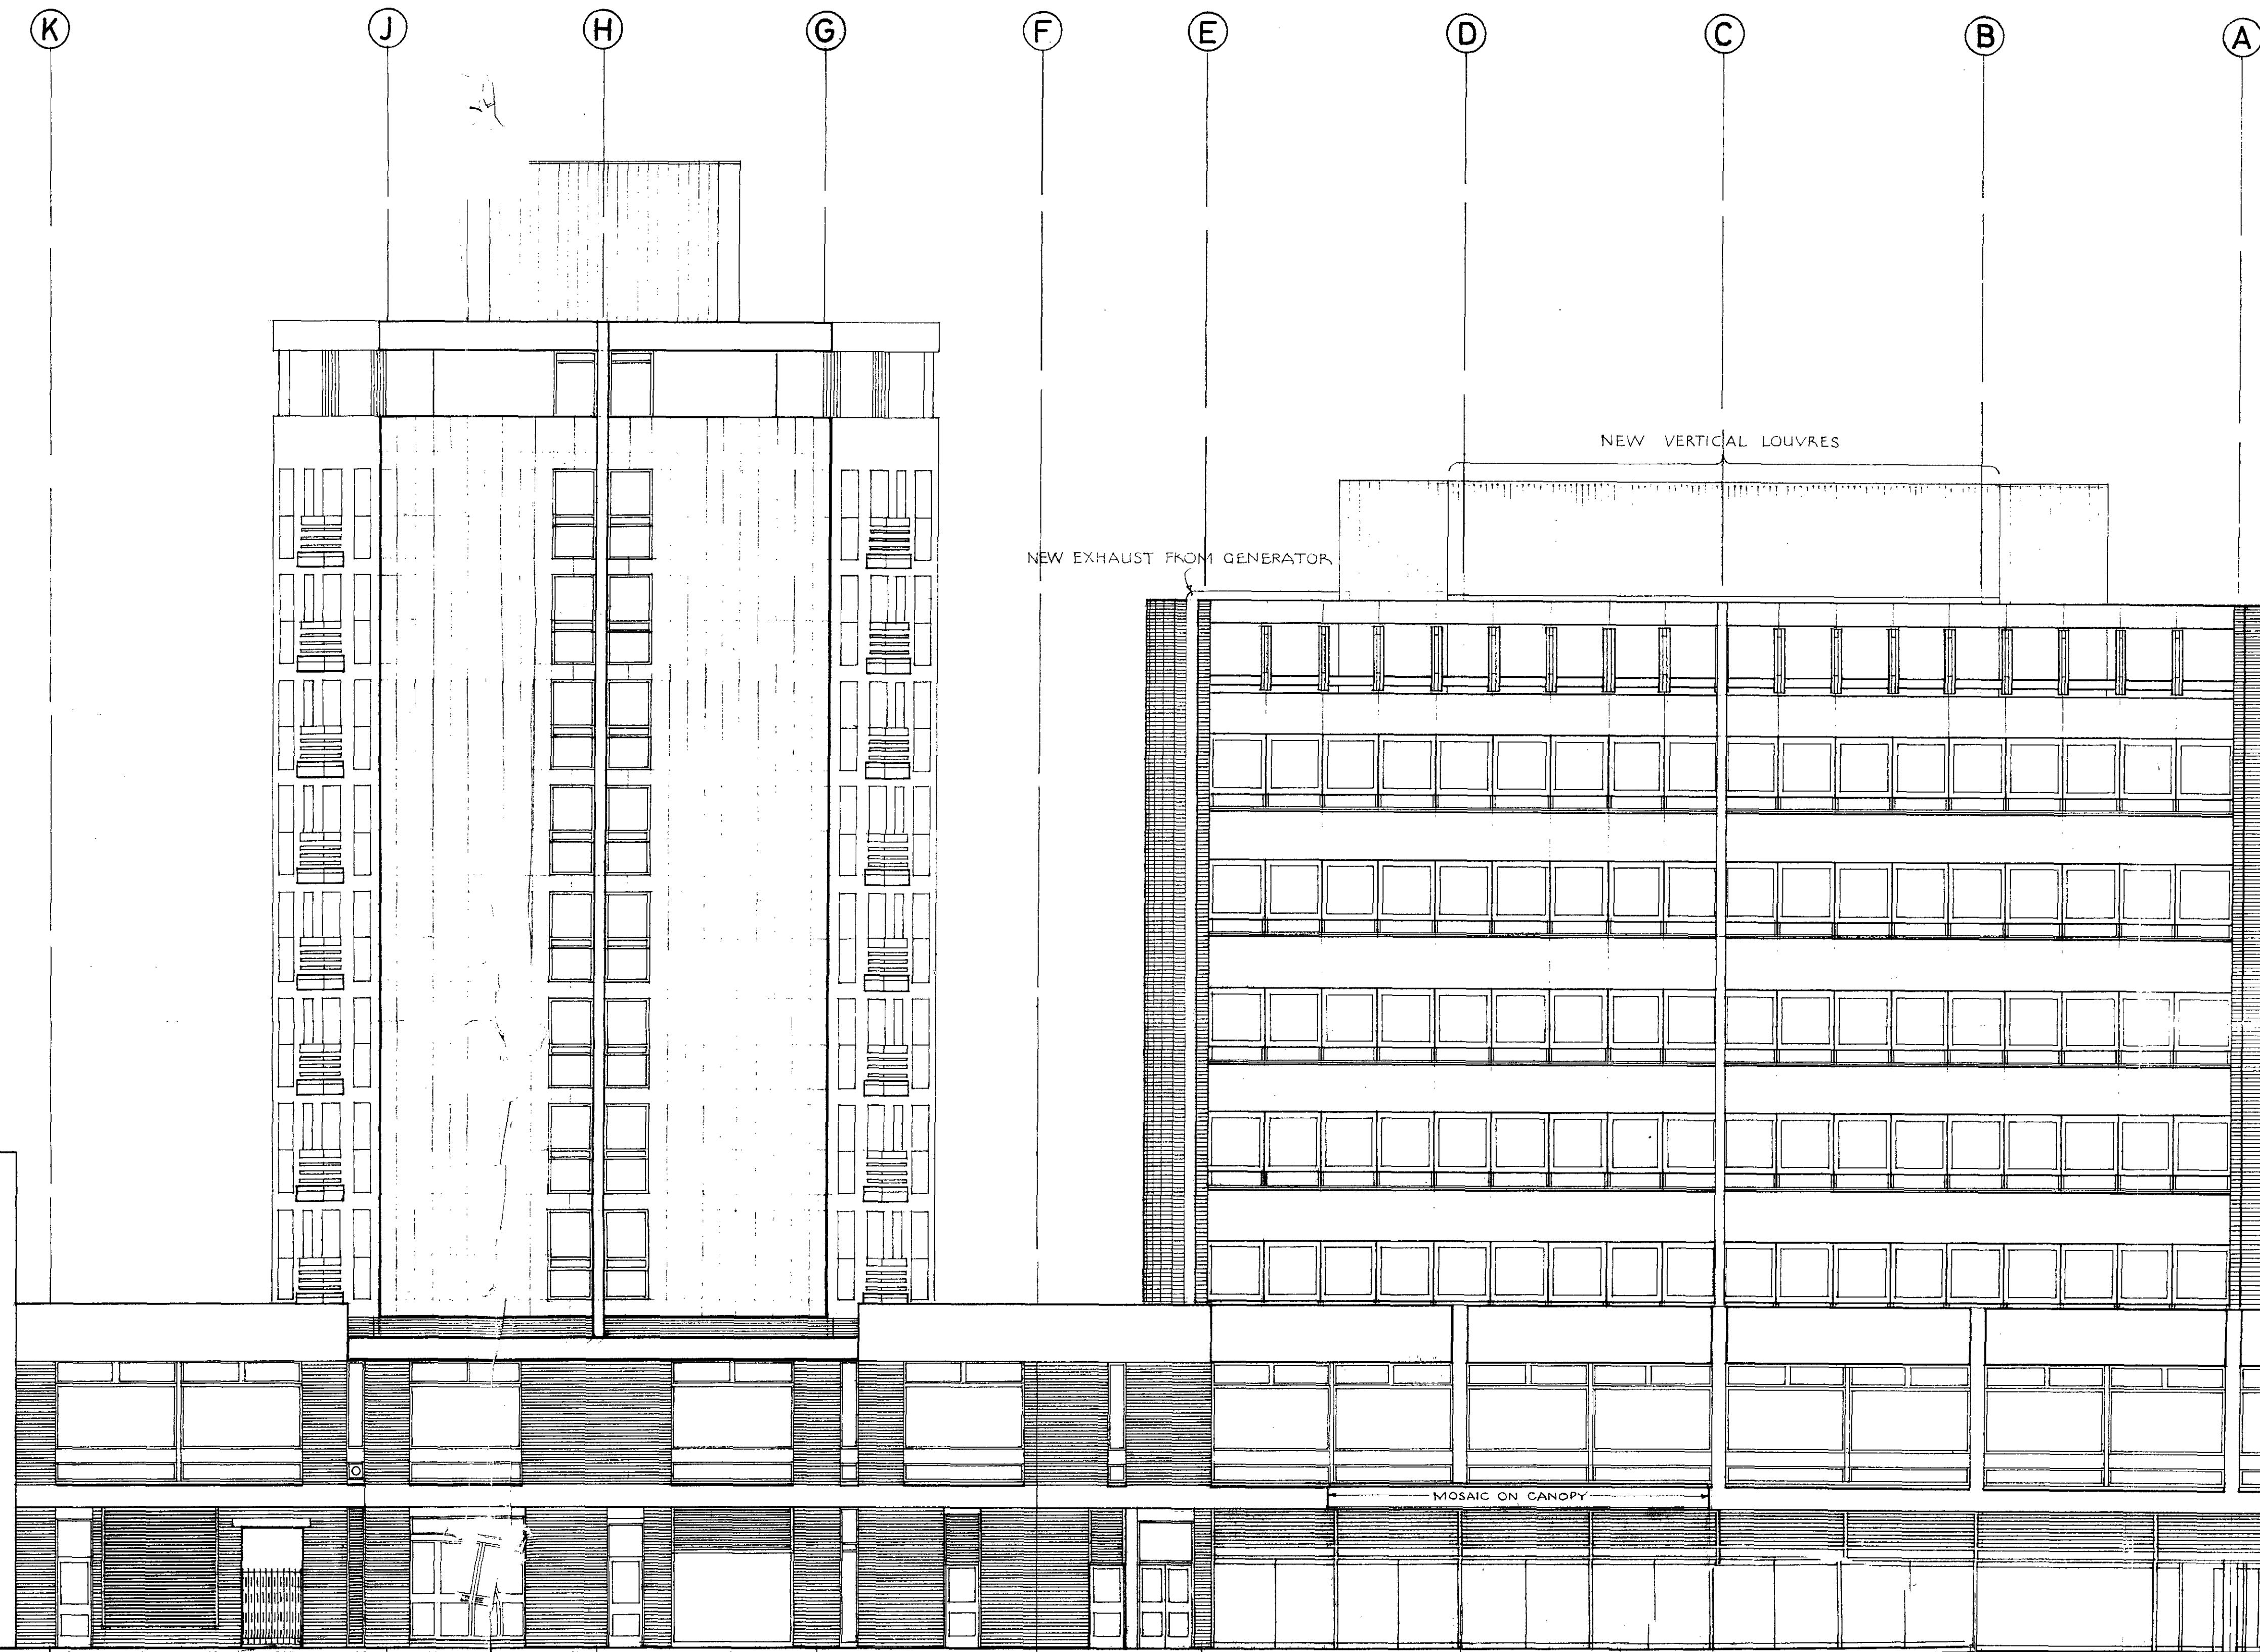

T O T T E N H A M S T R E E T E L E V A T I O N

CTP/N12/32/A/32199

LONDON BOROUGH OF CAMDEN
TOWN AND COUNTRY PLANNING ACTS
19 MAY 1981
APPROVED
PLANS
ON BEHALF OF THE COUNCIL

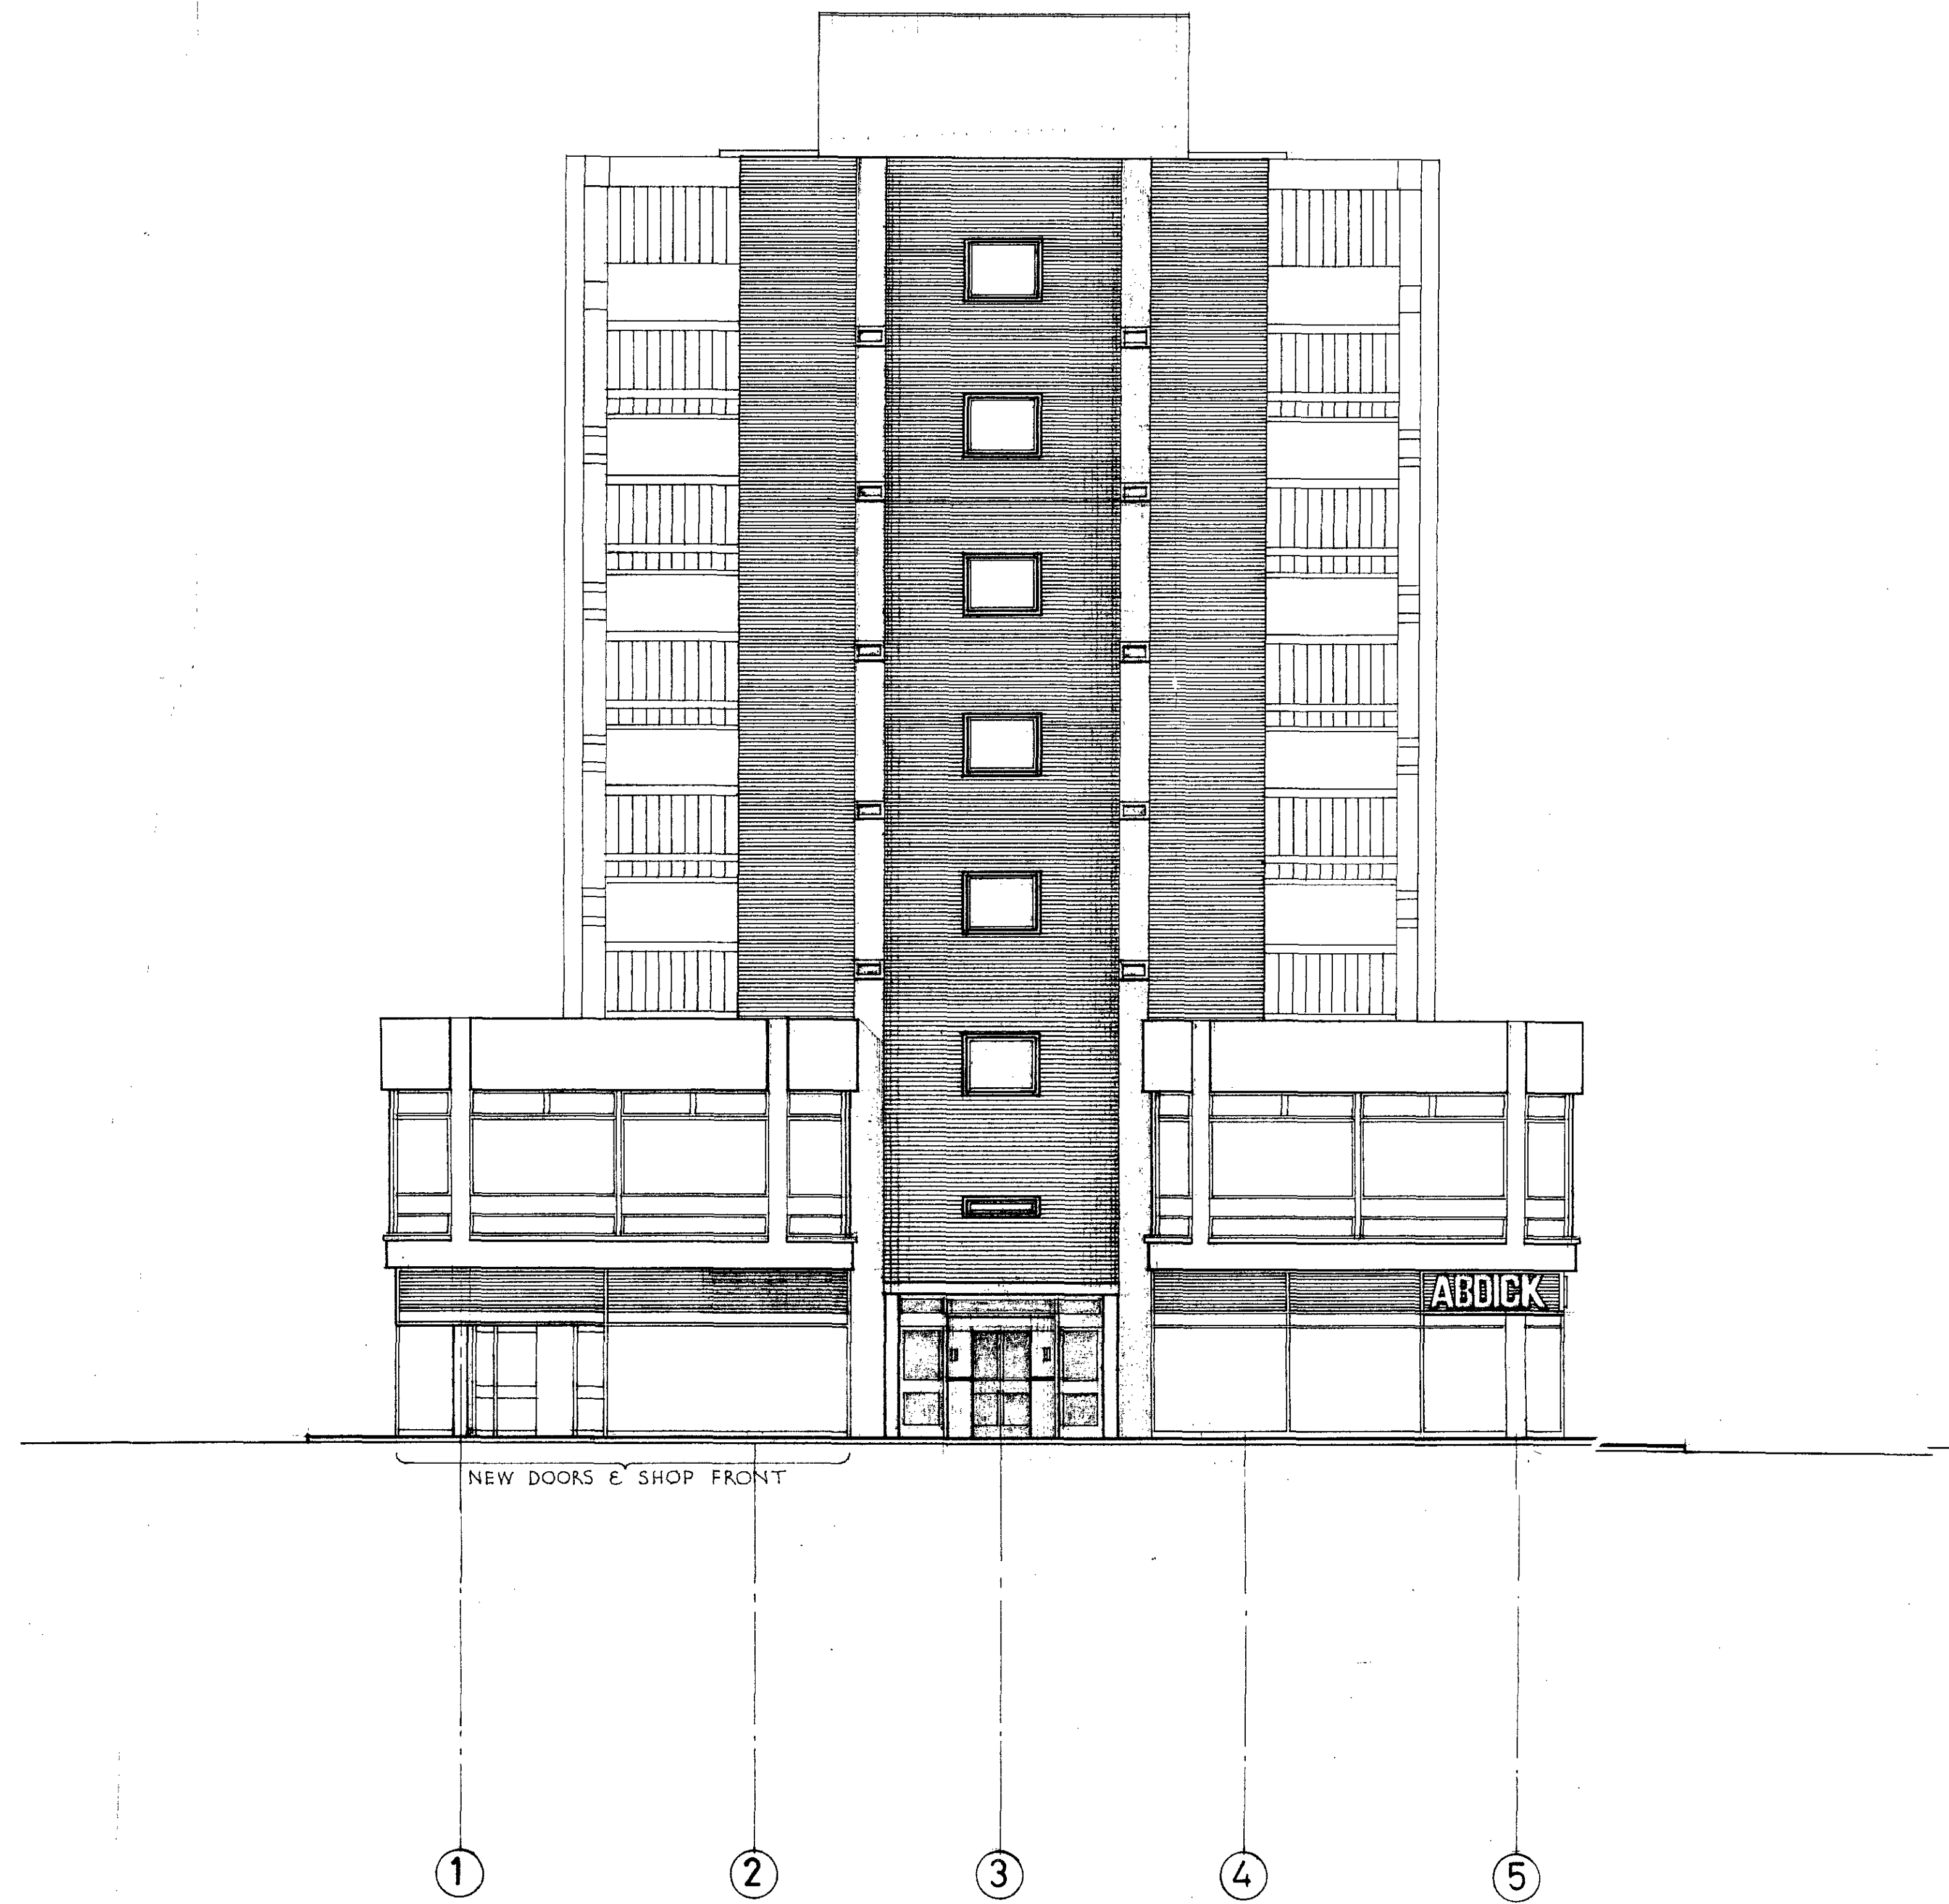

NOTES.

no dimensions to be scaled from this drawing.
all dimensions to be checked on site by the contractor and any errors or discrepancies to be reported to the architect.

REVISIONS.

contract

Channel 4 Ltd.
56-62 Charlotte St
London W.1.

description

Elevation

date. 1 81

drawn. P.V.B.

THE WARE MACGREGOR
PARTNERSHIP

chartered architects.

32, High Street,

Beckenham, Kent.

01-850 8137-8-9

LONDON BOROUGH OF CAMDEN
TOWN AND COUNTRY PLANNING ACT
19 MAY 1981
APPROVED
PLANS
NOT APPROVED
ON BEHALF OF THE COUNCIL

scale. 1/8 to 1'-0"

contract no.

612

drg. no.

34

rev.

A

NOTES.

no dimensions to be scaled from this drawing.
all dimensions to be checked on site by the contractor and any errors or discrepancies to be reported to the architect.

REVISIONS.

contract
Channel 4 Ltd.
56-62 Charlotte St.
London W.1.

description
Section


date. 1 '81 drawn. P.V.B


THE WARE MACGREGOR
PARTNERSHIP
chartered architects.
32, High Street,
Beckenham, Kent.
01-650 8137-8-9

scale. 1/8" to 1' 0"

contract no. 612
drg. no. 32
rev. A

LONDON BOROUGH OF CAMDEN
TOWN AND COUNTRY PLANNING ACTS
19 MAY 1981
APPROVED
PLANS NOT APPROVED
ON 3 HALF OF THE COUNCIL

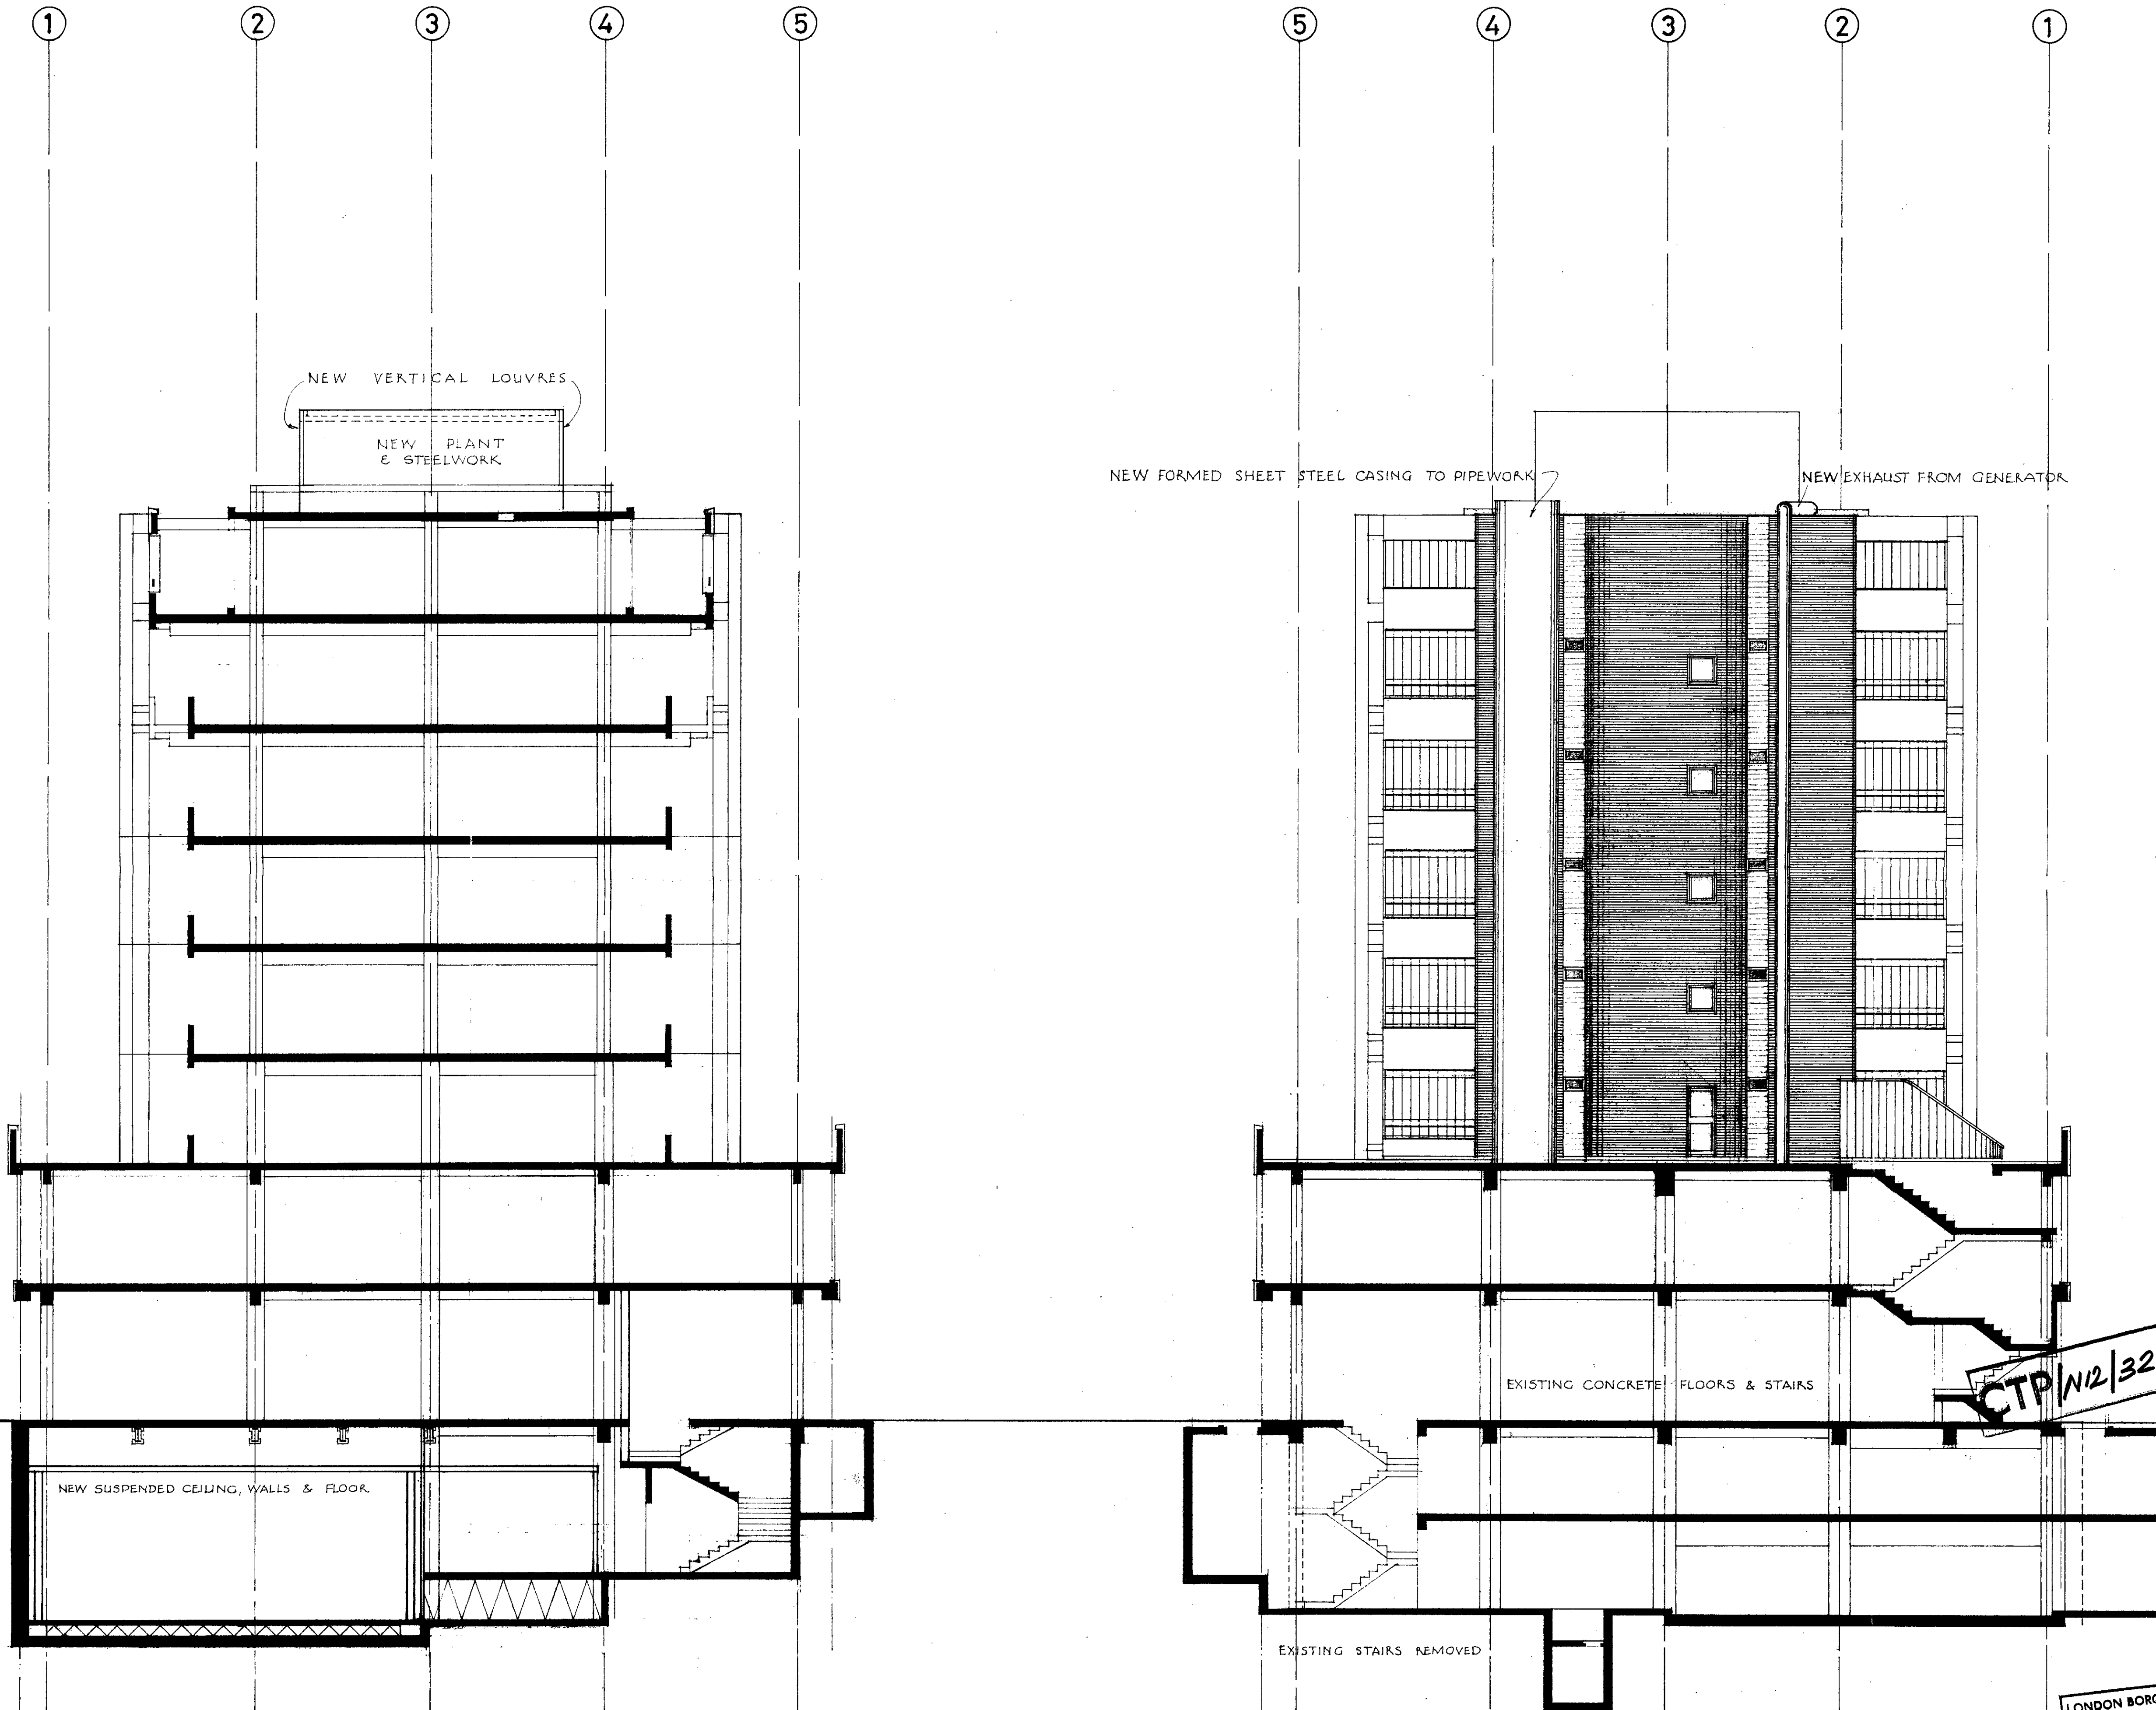

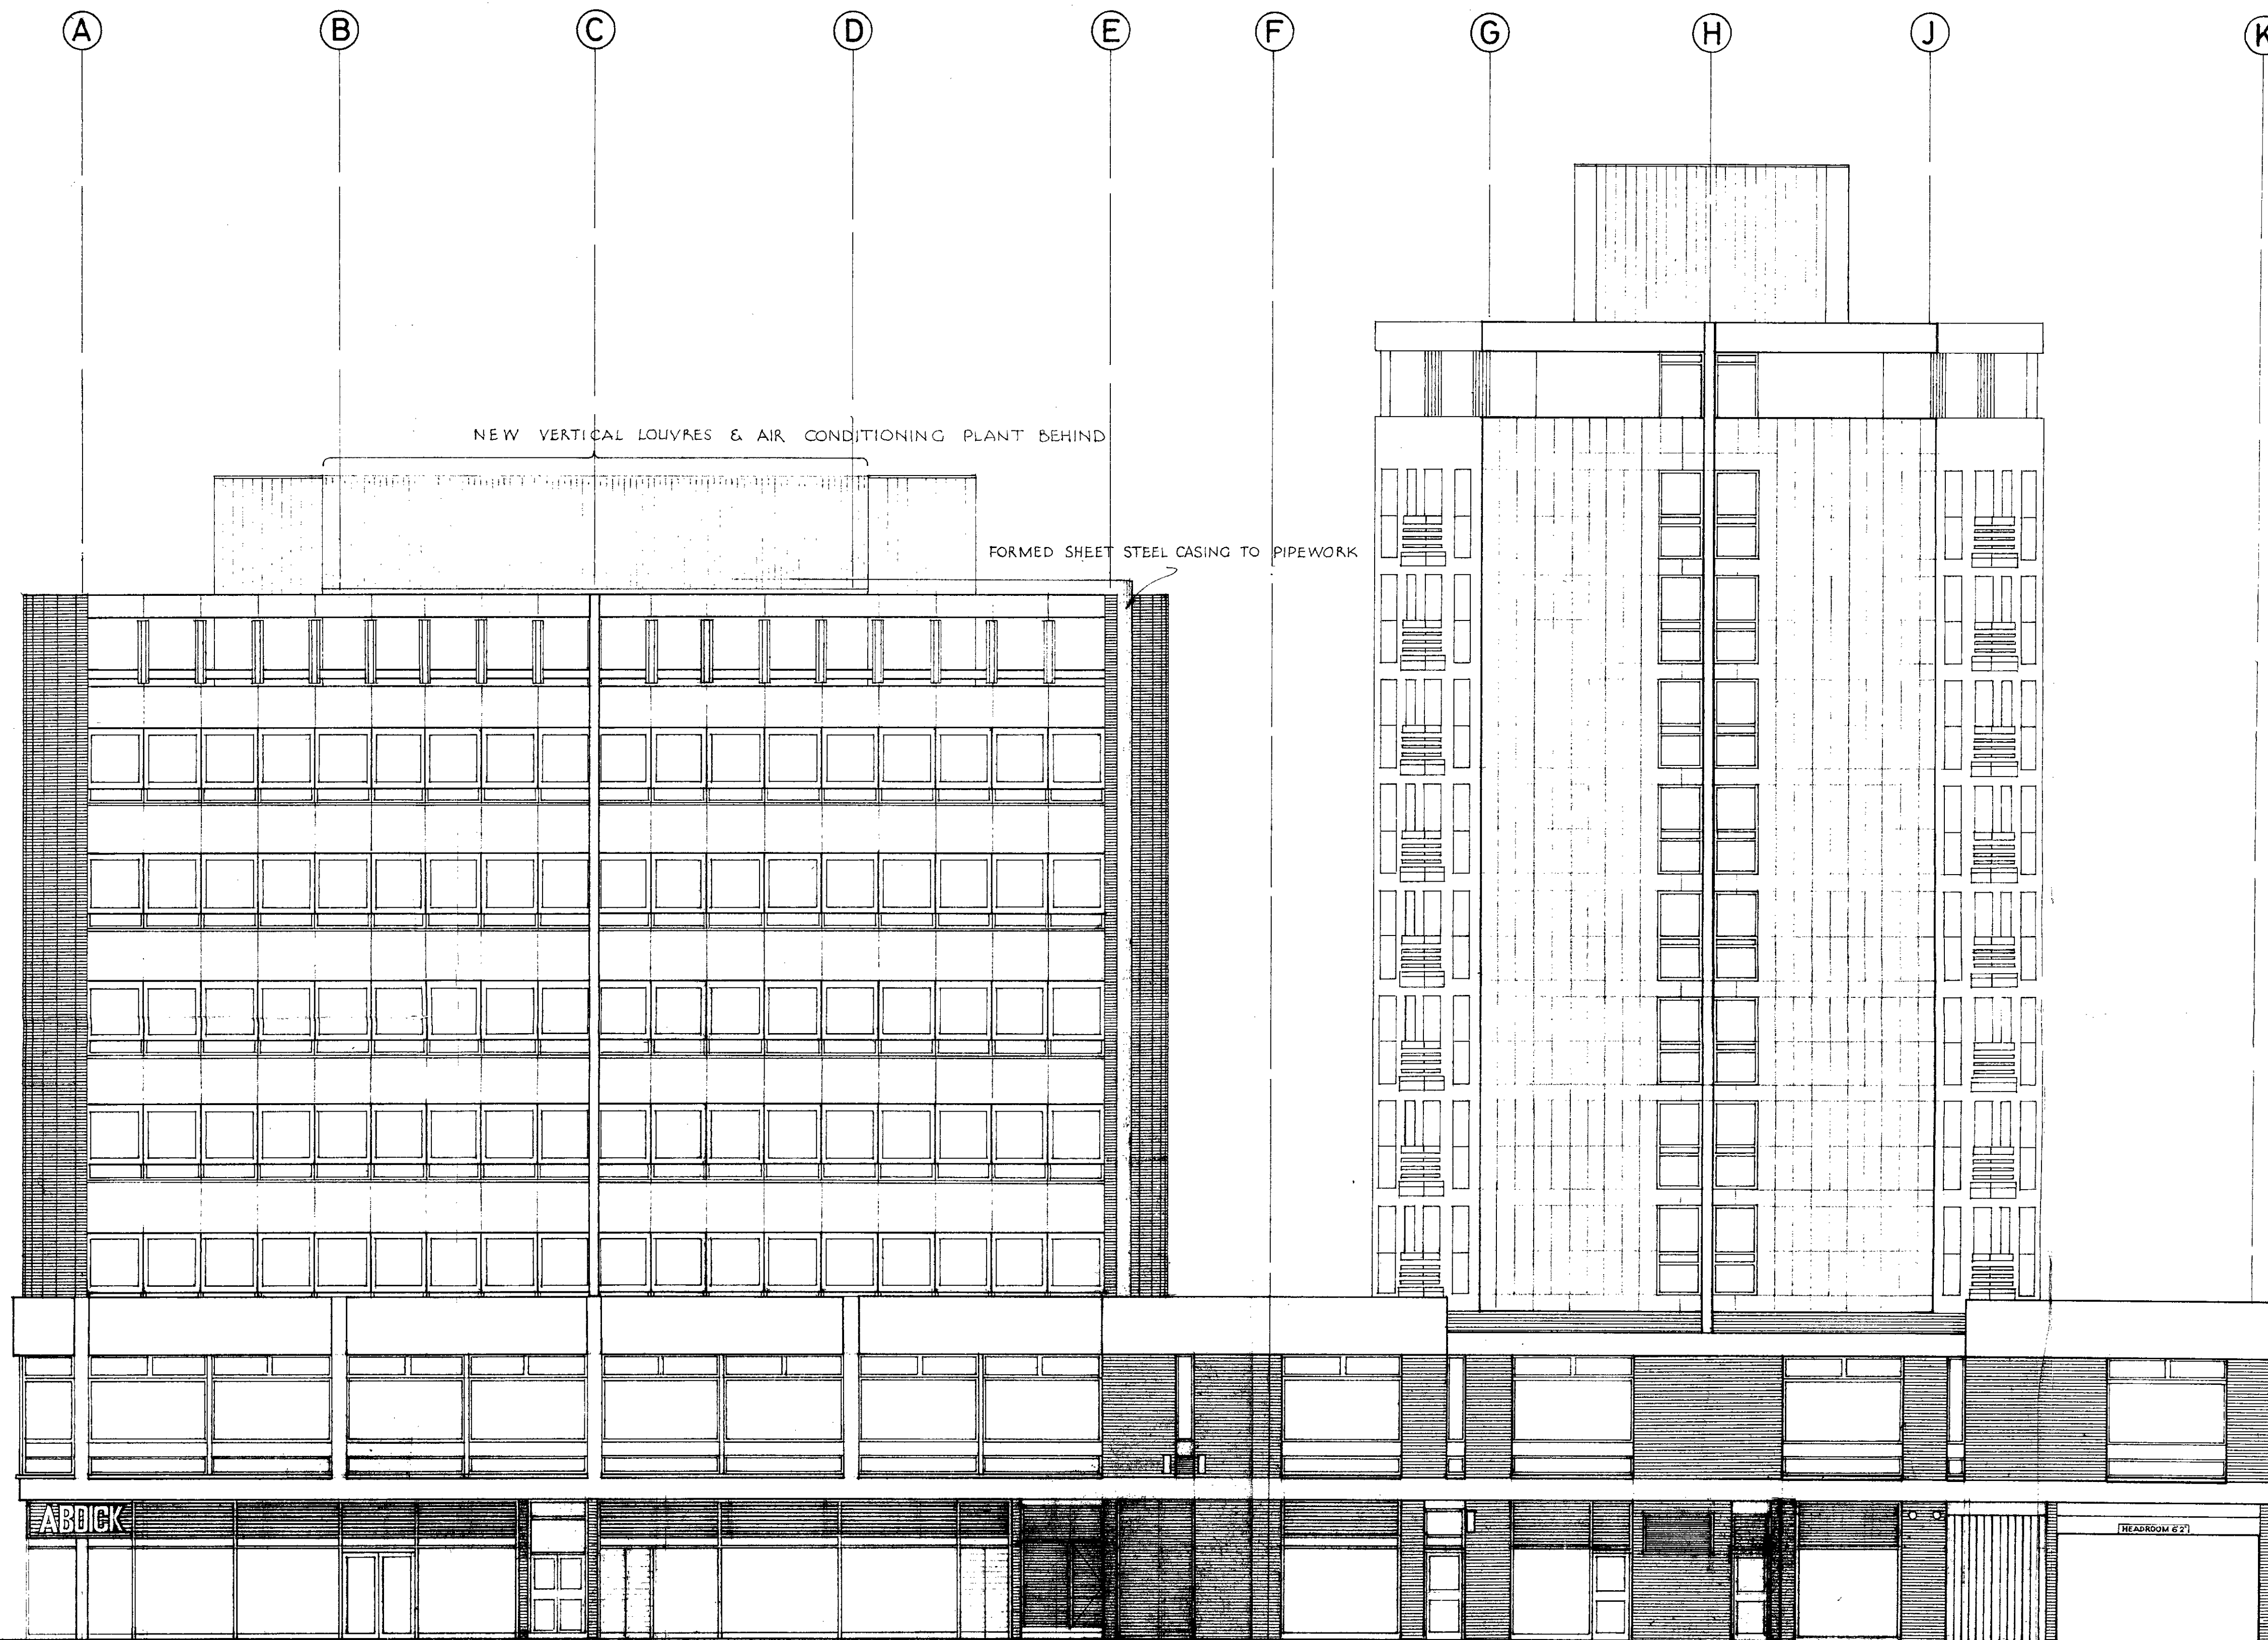

S C A L A S T R E E T E L E V A T I O N


NOTES.
no dimensions to be scaled from this drawing.
all dimensions to be checked on site by the contractor and any errors or discrepancies to be reported to the architect.

REVISIONS.
contract
Channel 4 Ltd.
56-62 Charlotte St
London W.1.
description
Elevation


CTP/N12/32/A/32199

LONDON BOROUGH OF CAMDEN
TOWN AND COUNTRY PLANNING ACTS
19 MAY 1981
APPROVED
PLANS NOT APPROVED
ON BEHALF OF THE COUNCIL

date. 1 - 81 drawn. P.V.B.
THE WARE MACGREGOR
PARTNERSHIP
chartered architects.
32, High Street,
Beckenham, Kent.
01-650 8137-8-9
scale. 1/8" to 1'-0"
contract no. 612
drg. no. 35
rev. A

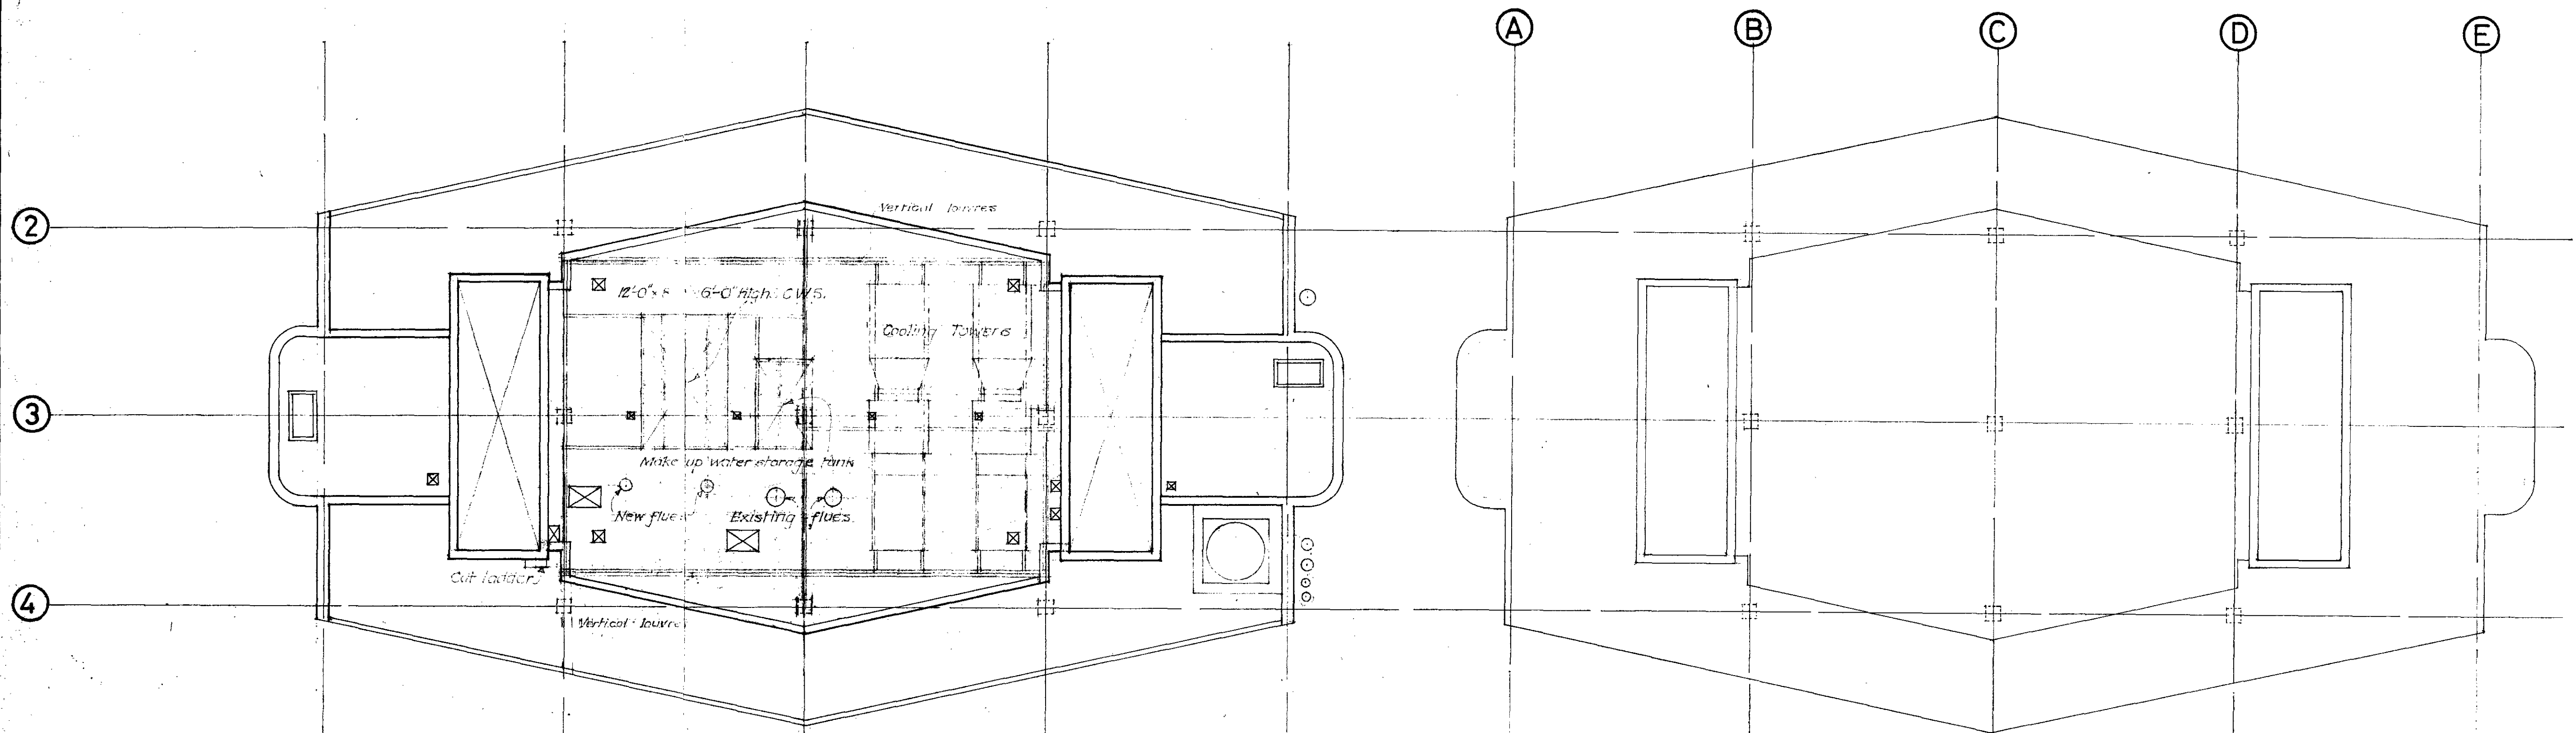

Roof Plan

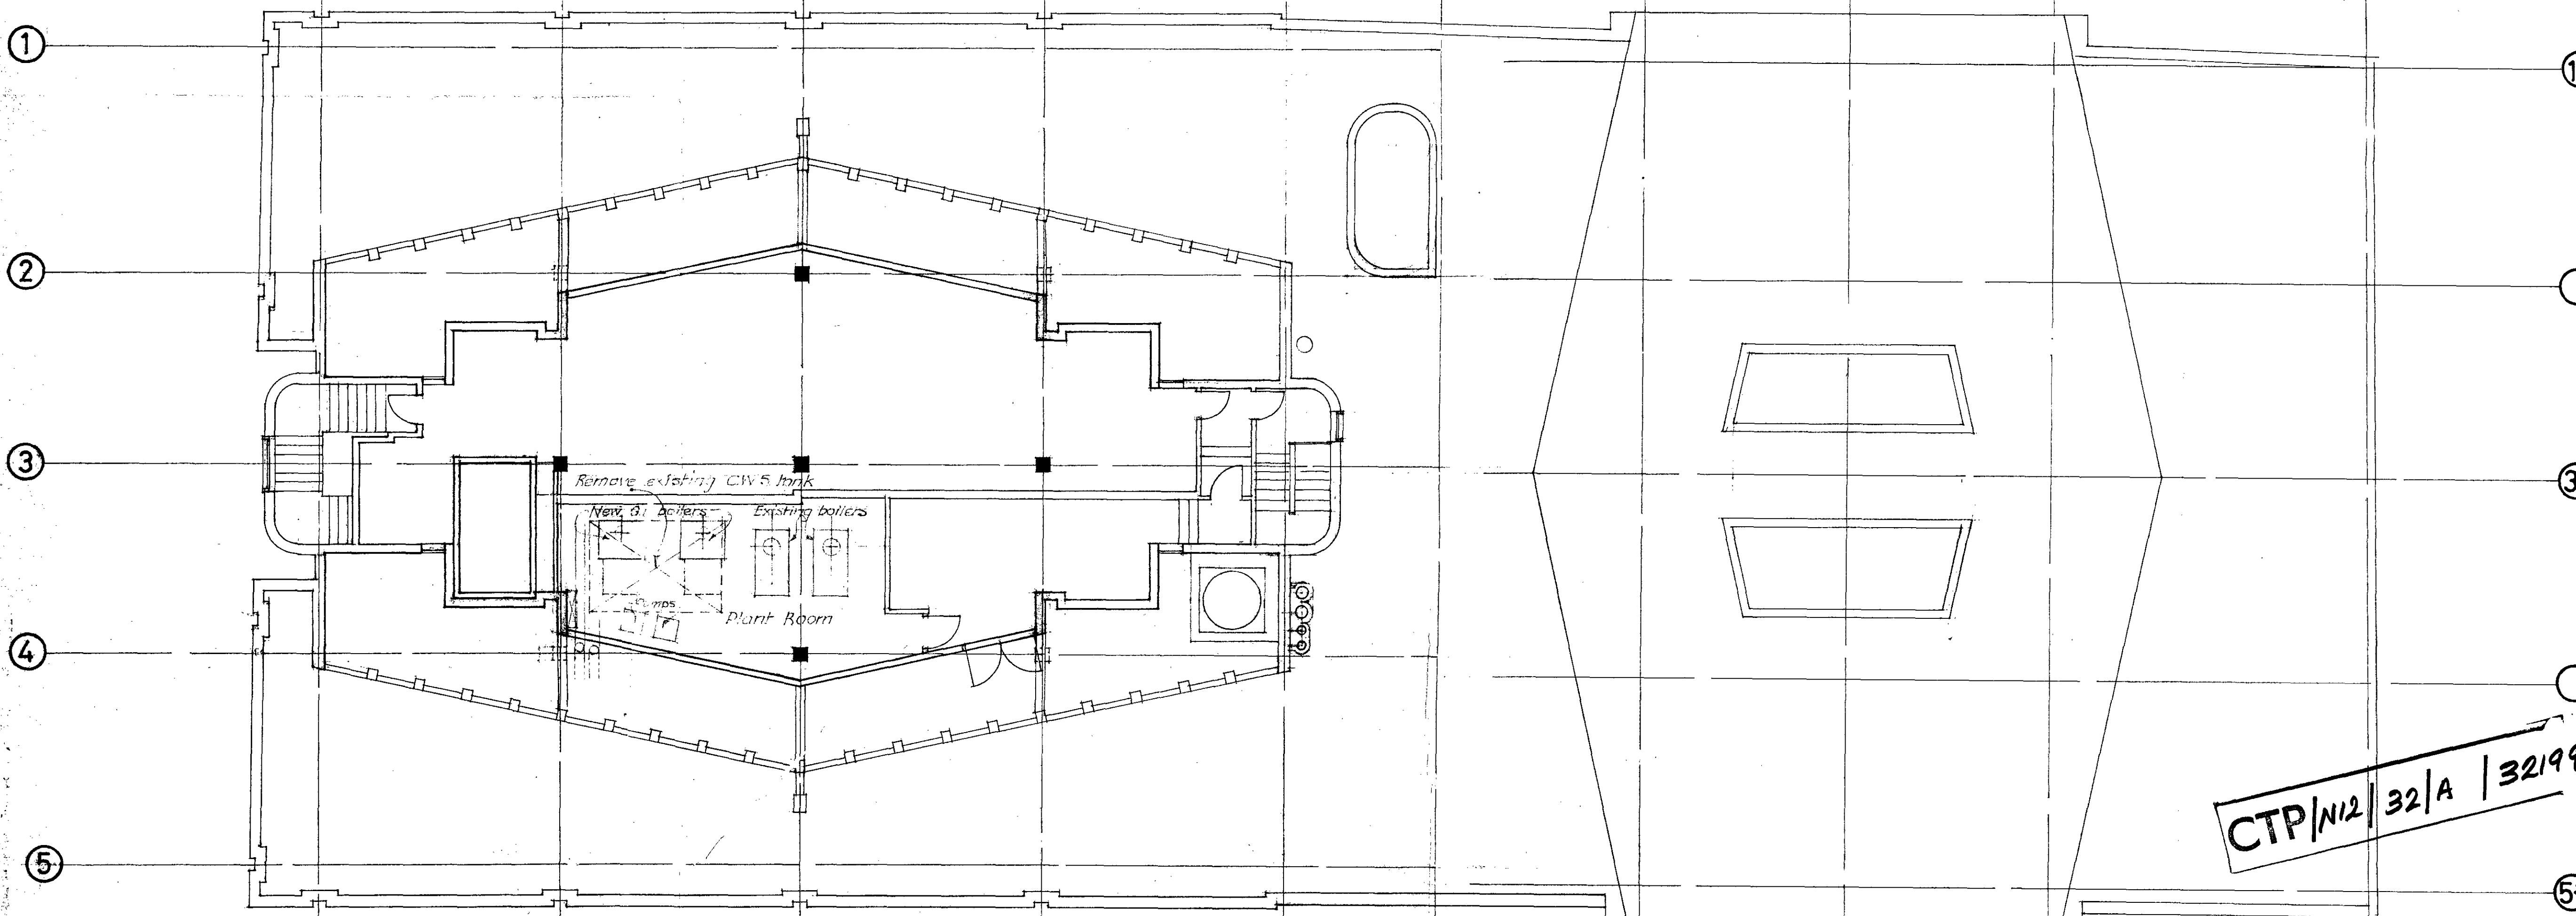


7th Floor Plan

NOTES.
no dimensions to be scaled from this drawing.
all dimensions to be checked on site by the contractor and any errors or discrepancies to be reported to the architect.

13.1.14 REVISION		A
REVISIONS.		
contract		
Channel 4 Ltd. 56-62 Charlotte St London W.1.		
description		
7th Floor & Roof Plans		
date. 2 81	drawn. P.V.B.	
THE WARE MACGREGOR PARTNERSHIP		
chartered architects.		
32, High Street, Beckenham, Kent. 01-850 8137-8-9		
scale. 1/8" to 1'-0"		
contract no.	drg. no.	rev.
612	36	A

CTP/N12/32/A/32199

LONDON BOROUGH OF CAMDEN
TOWN AND COUNTRY PLANNING ACTS
19 MAY 1981
APPROVED
PLANS NOT APPROVED
ON BEHALF OF THE COUNCIL

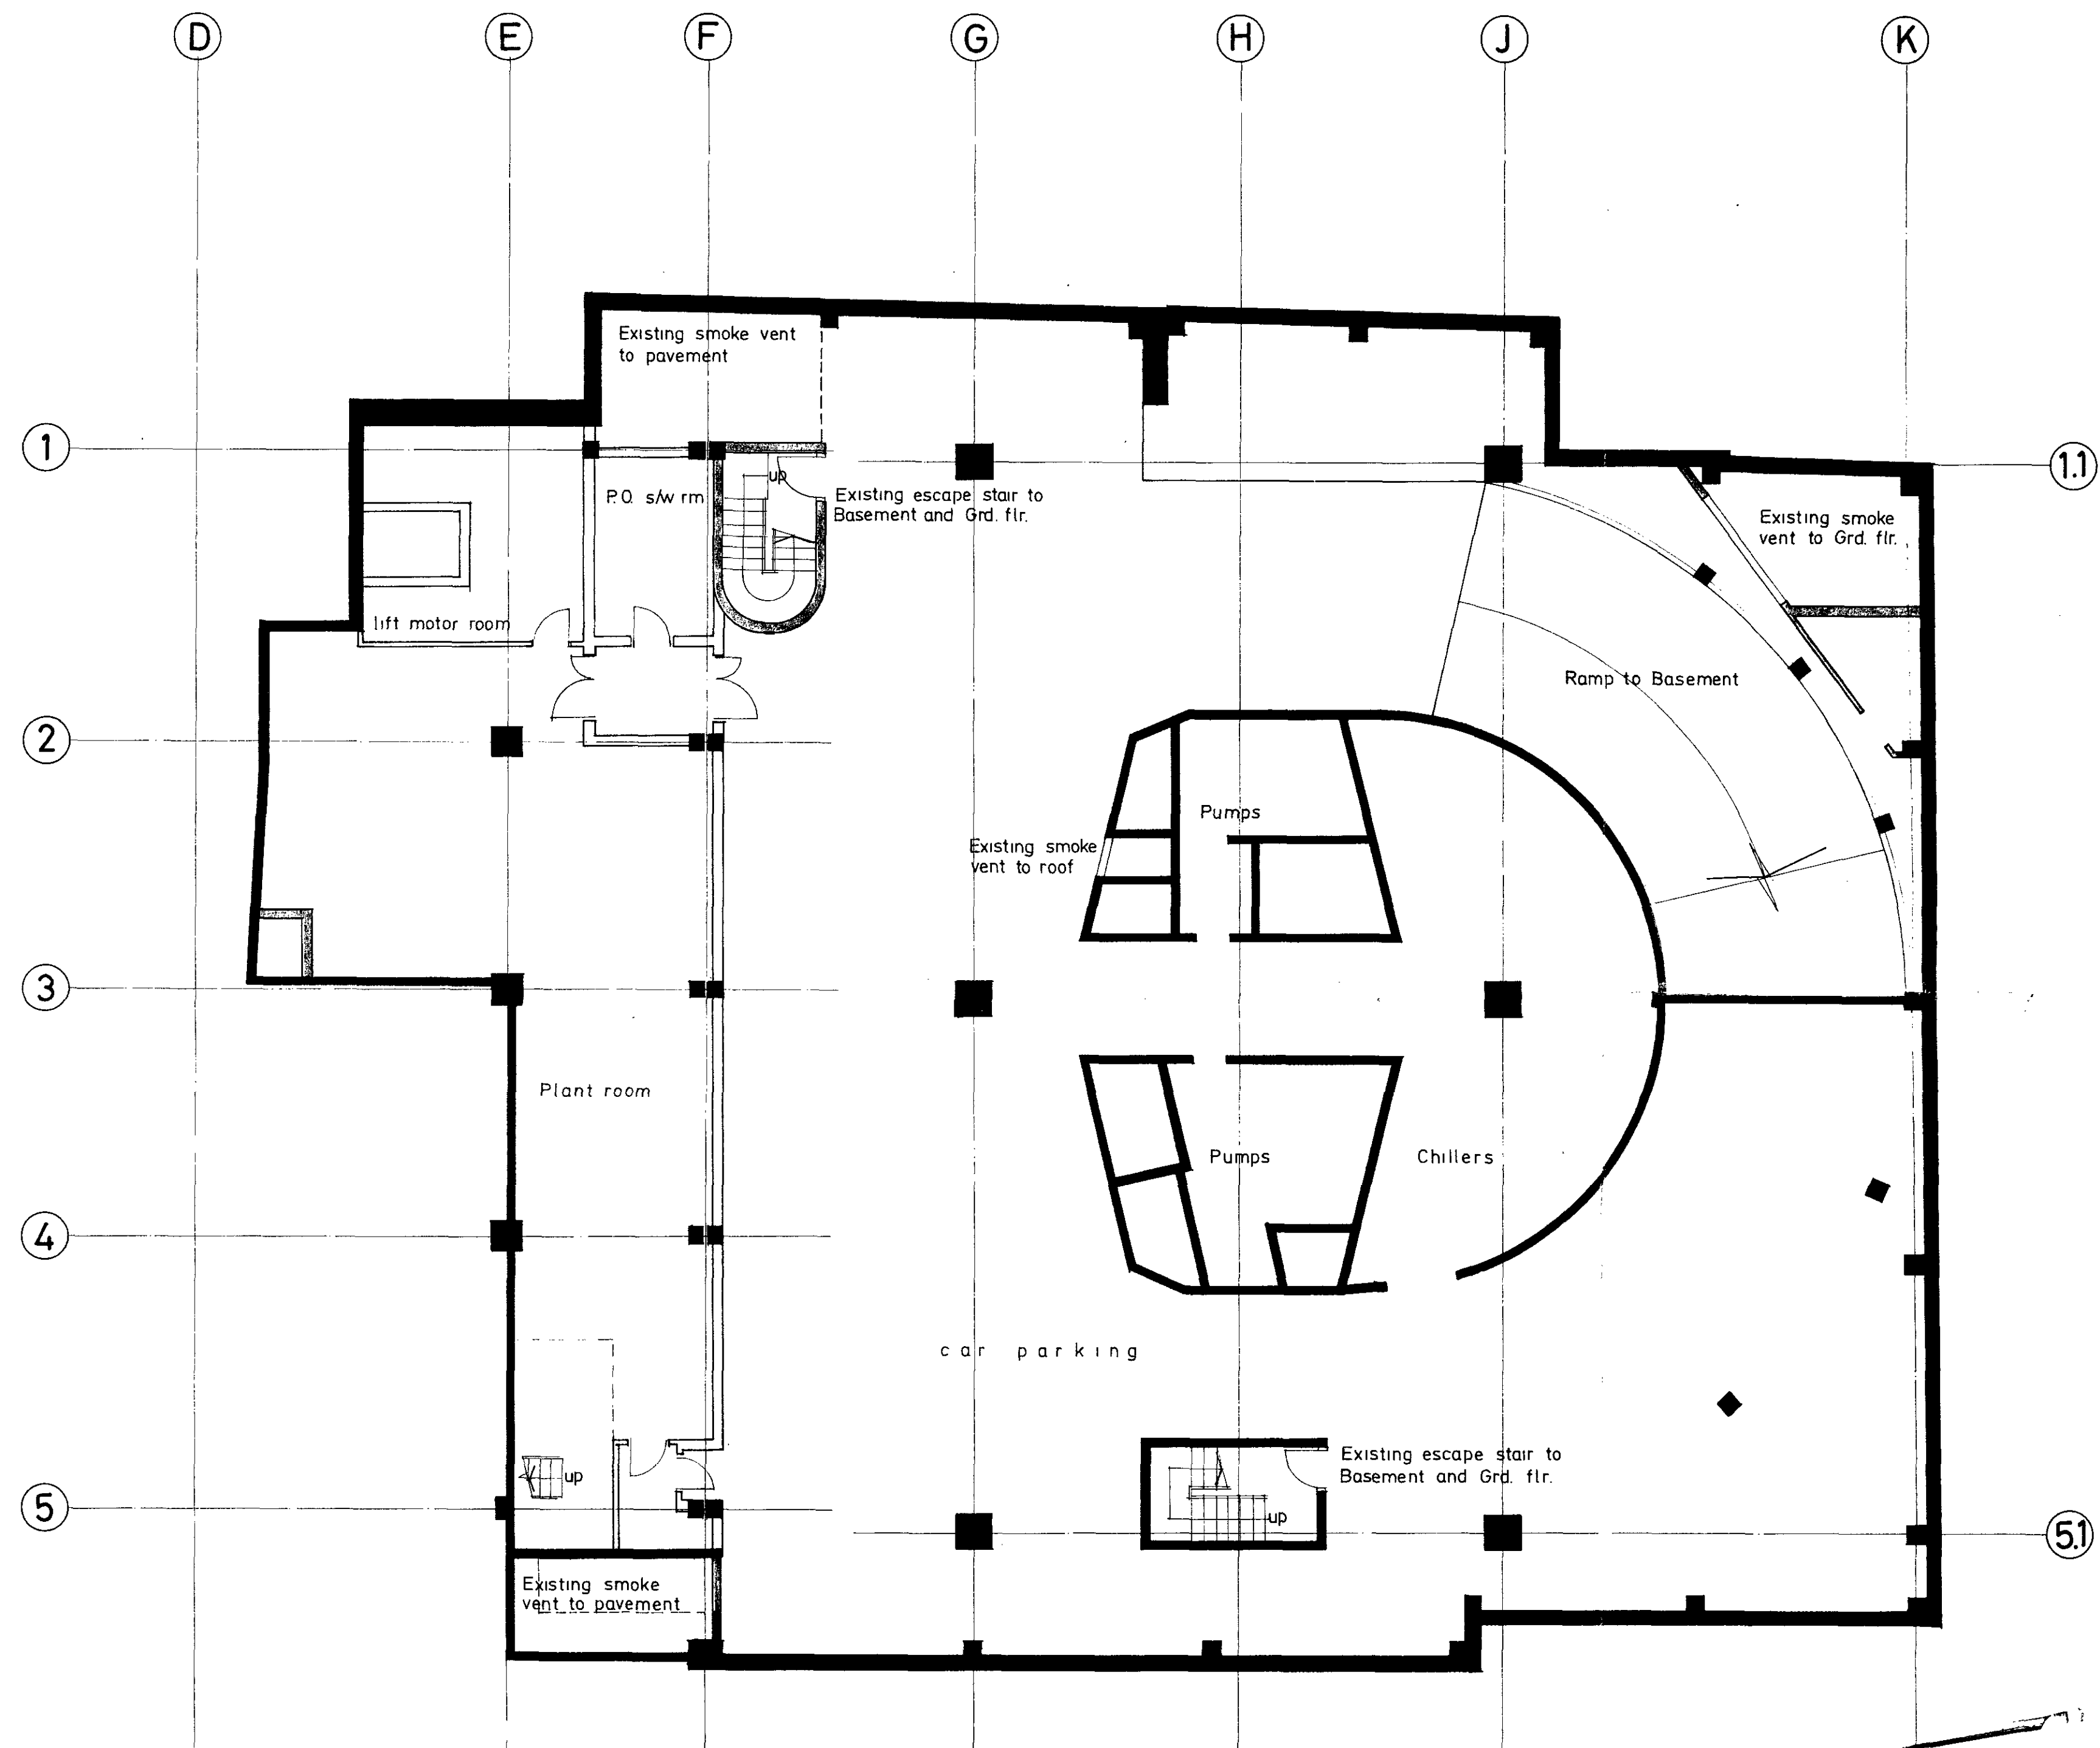

C17/N12/32/A/3219.9

LONDON BOROUGH OF CAMDEN
TOWN AND COUNTRY PLANNING ACTS
19 MAY 1981
PLANS APPROVED
ON BEHALF OF THE COUNCIL

NOTES.

no dimensions to be scaled from this drawing.
all dimensions to be checked on site by the contractor and any errors or discrepancies to be reported to the architect.

REVISIONS.

contract
Channel 4 Ltd.
56-62 Charlotte St
London W.1.


description
Sub - basement

date. drawn.

THE WARE MACGREGOR
PARTNERSHIP
chartered architects.
32, High Street,
Beckenham, Kent.
01-650 8137-8-9

scale. 1/2" = 1' 0"

contract no.	drg. no.	rev.
612	1	C

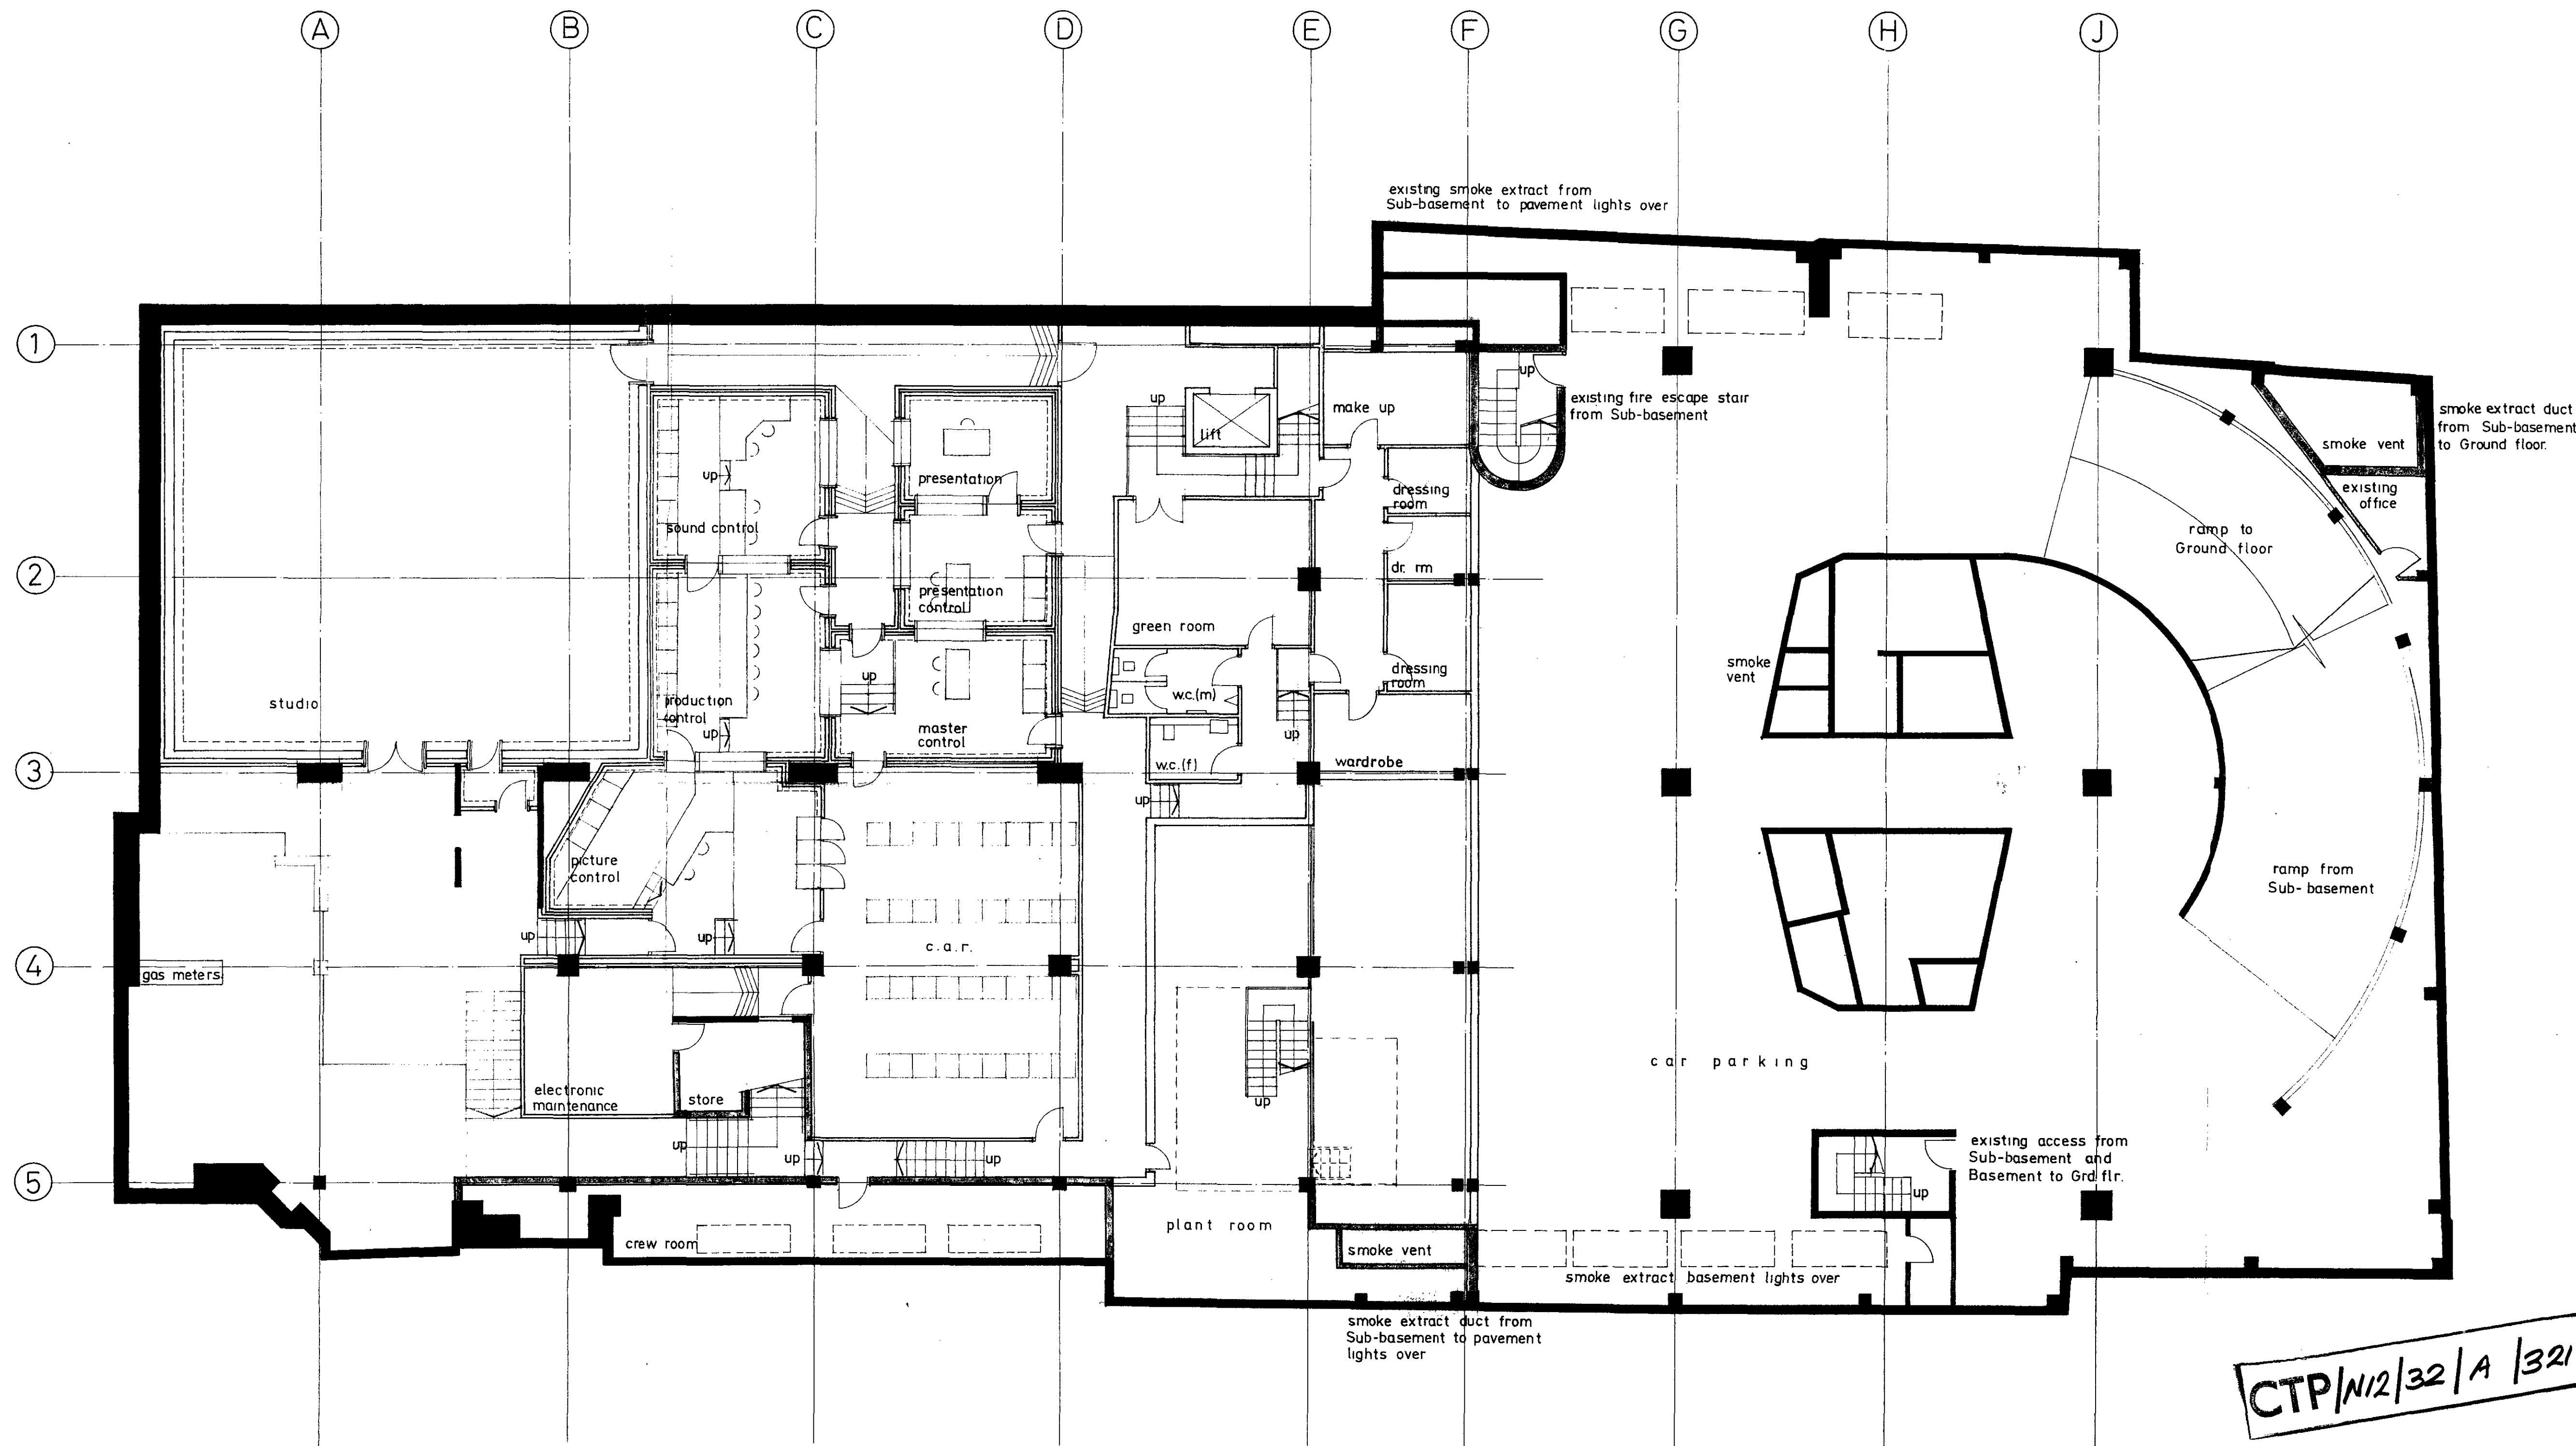

NOTES.

no dimensions to be scaled from this drawing.
all dimensions to be checked on site by the contractor and any errors or discrepancies to be reported to the architect.

20.3.81 Revised & redrawn

REVISIONS.

contract
Channel 4 Ltd.
56 62 Charlotte St.
London W1.

description
Basement plan

date. drawn.


THE WARE MACGREGOR PARTNERSHIP
chartered architects.
32, High Street,
Beckenham, Kent.
01-850 8137-8-9

scale.

contract no.	drg. no.	rev.
612	2	E

LONDON BOROUGH OF CAMDEN
TOWN AND COUNTRY PLANNING ACTS
19 MAY 1981
APPROVED
PLANS NOT APPROVED
ON BEHALF OF THE COUNCIL

CTP/N12/32/A/32199

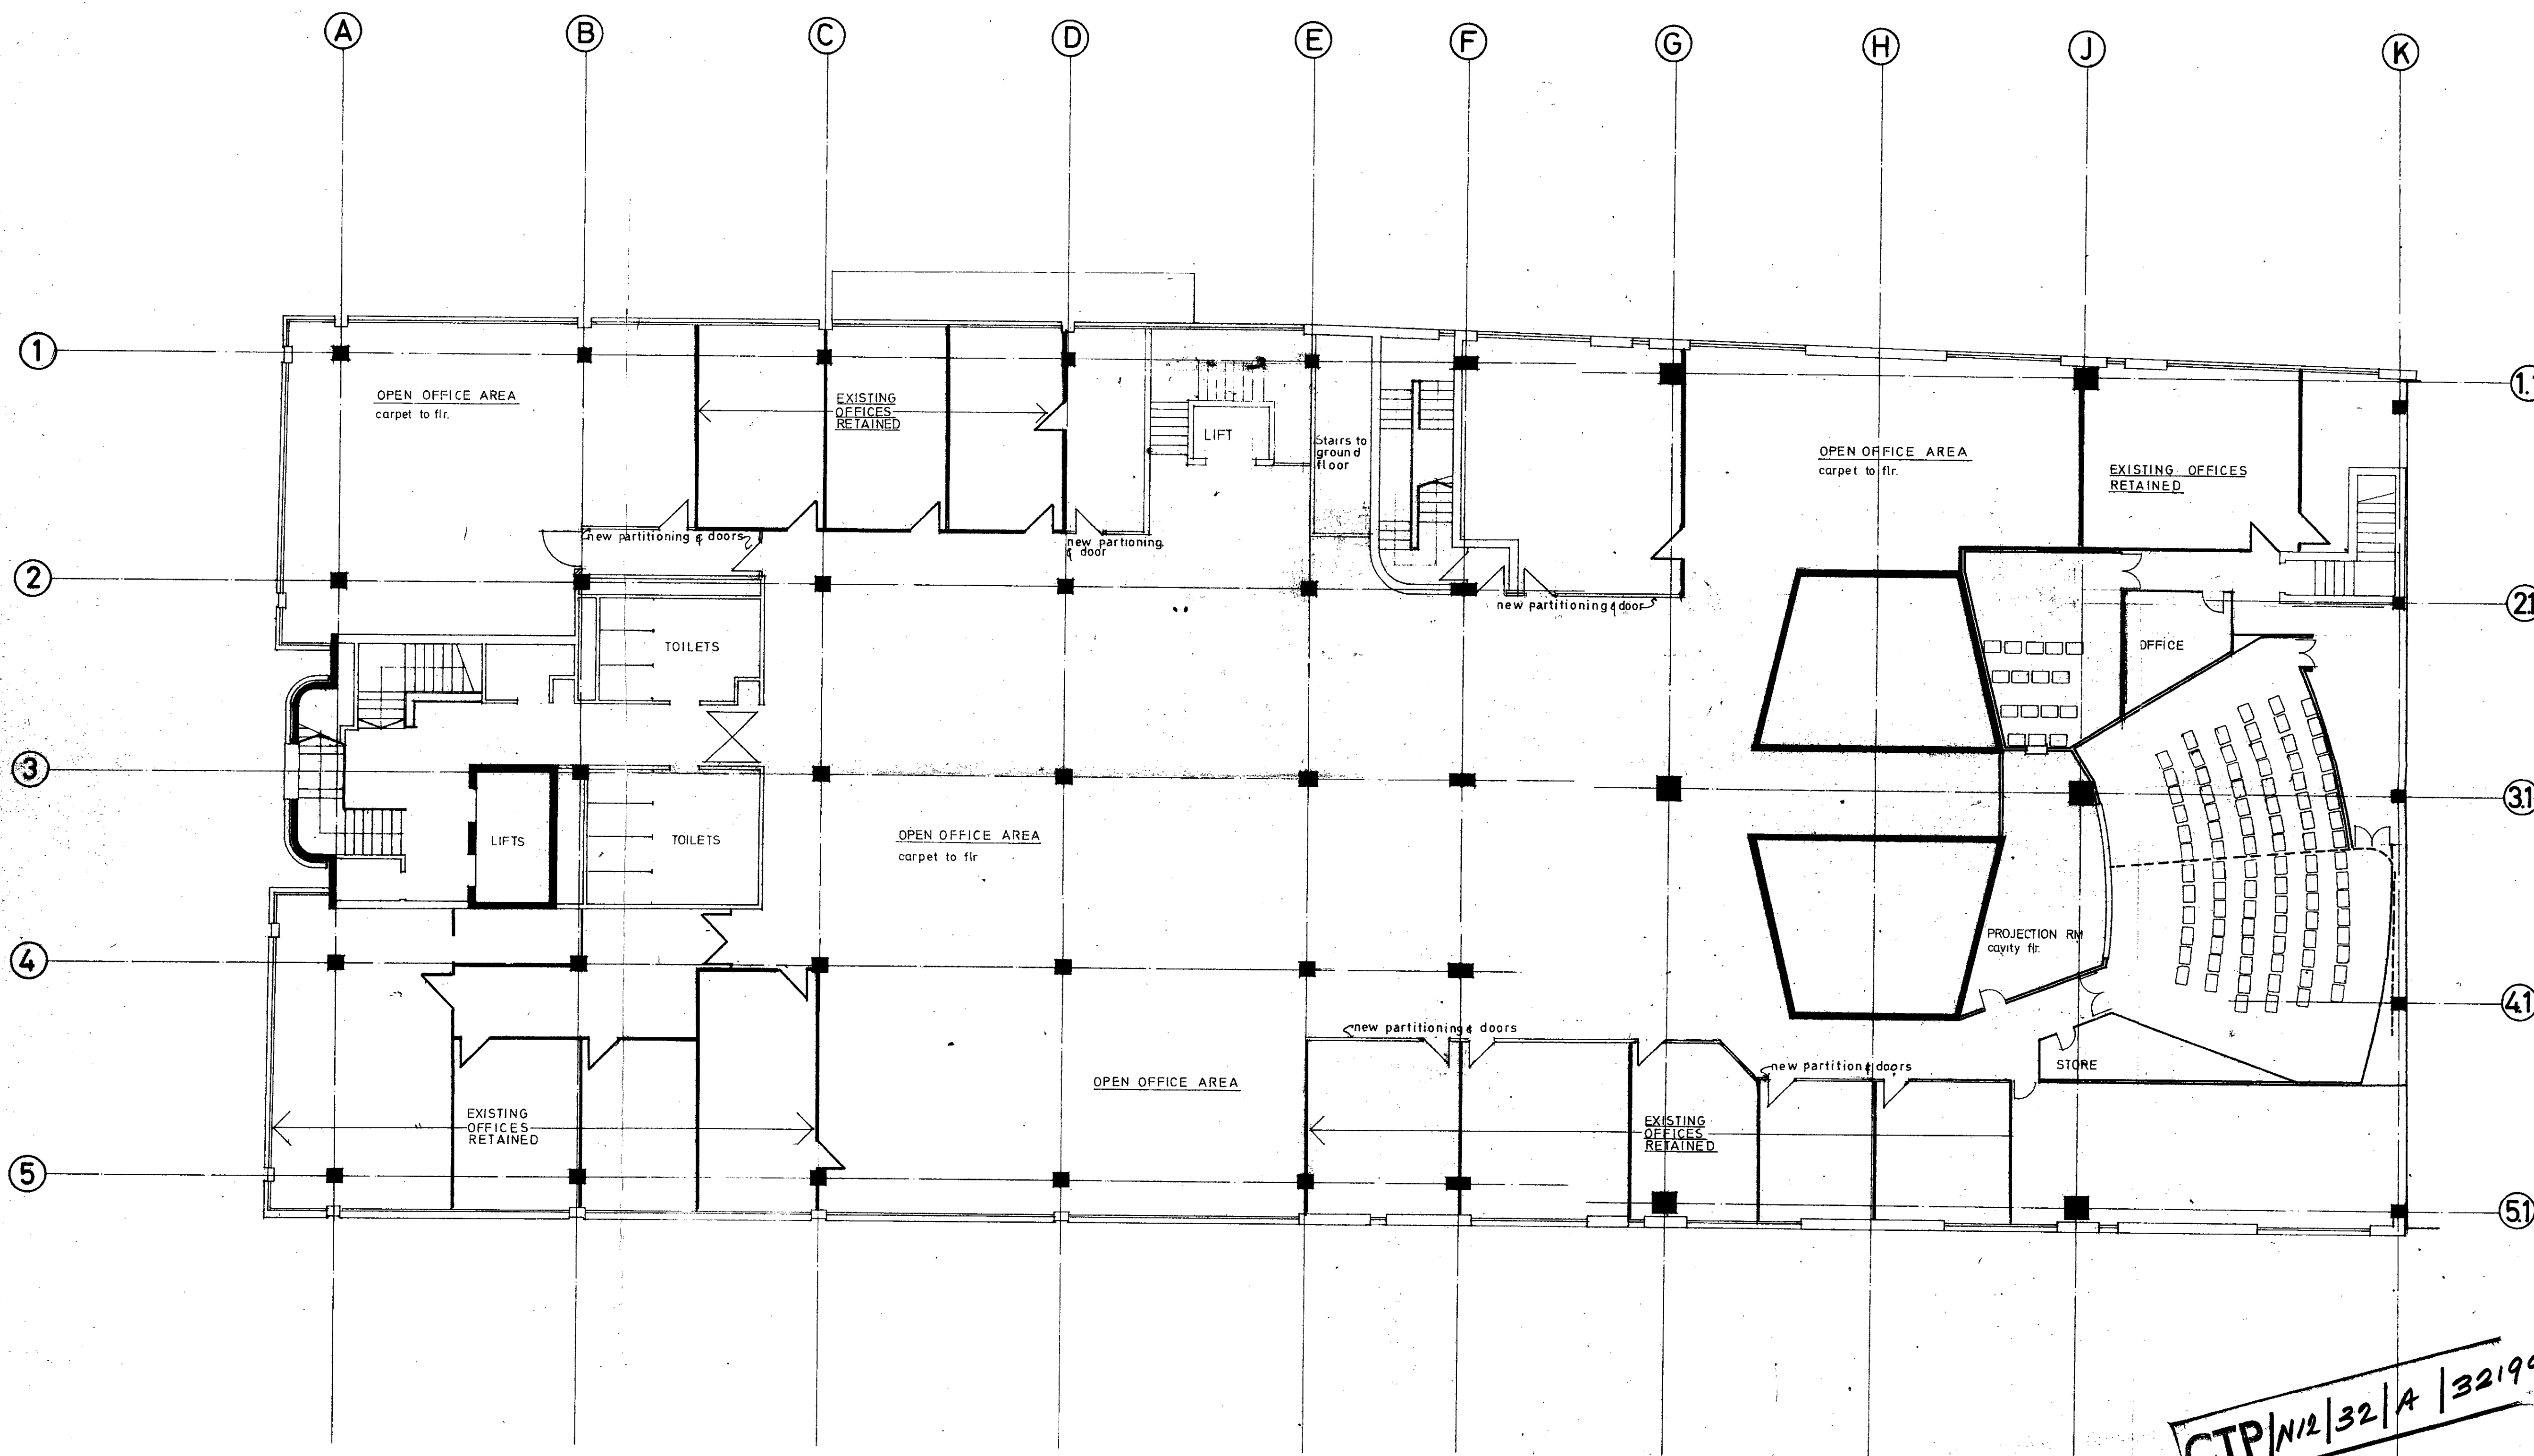

CTP/N12/32/A/32199

LONDON BOROUGH OF CAMDEN
TOWN AND COUNTRY PLANNING ACTS
19 MAY 1981
APPROVED
PLANS NOT APPROVED
ON BEHALF OF THE COUNCIL

NOTES.
no dimensions to be scaled from this drawing.
all dimensions to be checked on site by the contractor and any errors or discrepancies to be reported to the architect.

2-81	Review rooms revised	C
15/81	Staircase partitioning added	B
12/81	Re Design	A

REVISIONS.
contract
Channel 4 Ltd.
56-62 Charlotte St
London W.1.
description
First floor plan

date. drawn.
THE WARE MACGREGOR
PARTNERSHIP
chartered architects.
32, High Street,
Beckenham, Kent.
01-850 8137-8-9

scale. 1/8 th inch to 1' 0"
contract no. 612
drg. no. 6
rev. 0

