



2ND to 5th FLOOR PLANS.

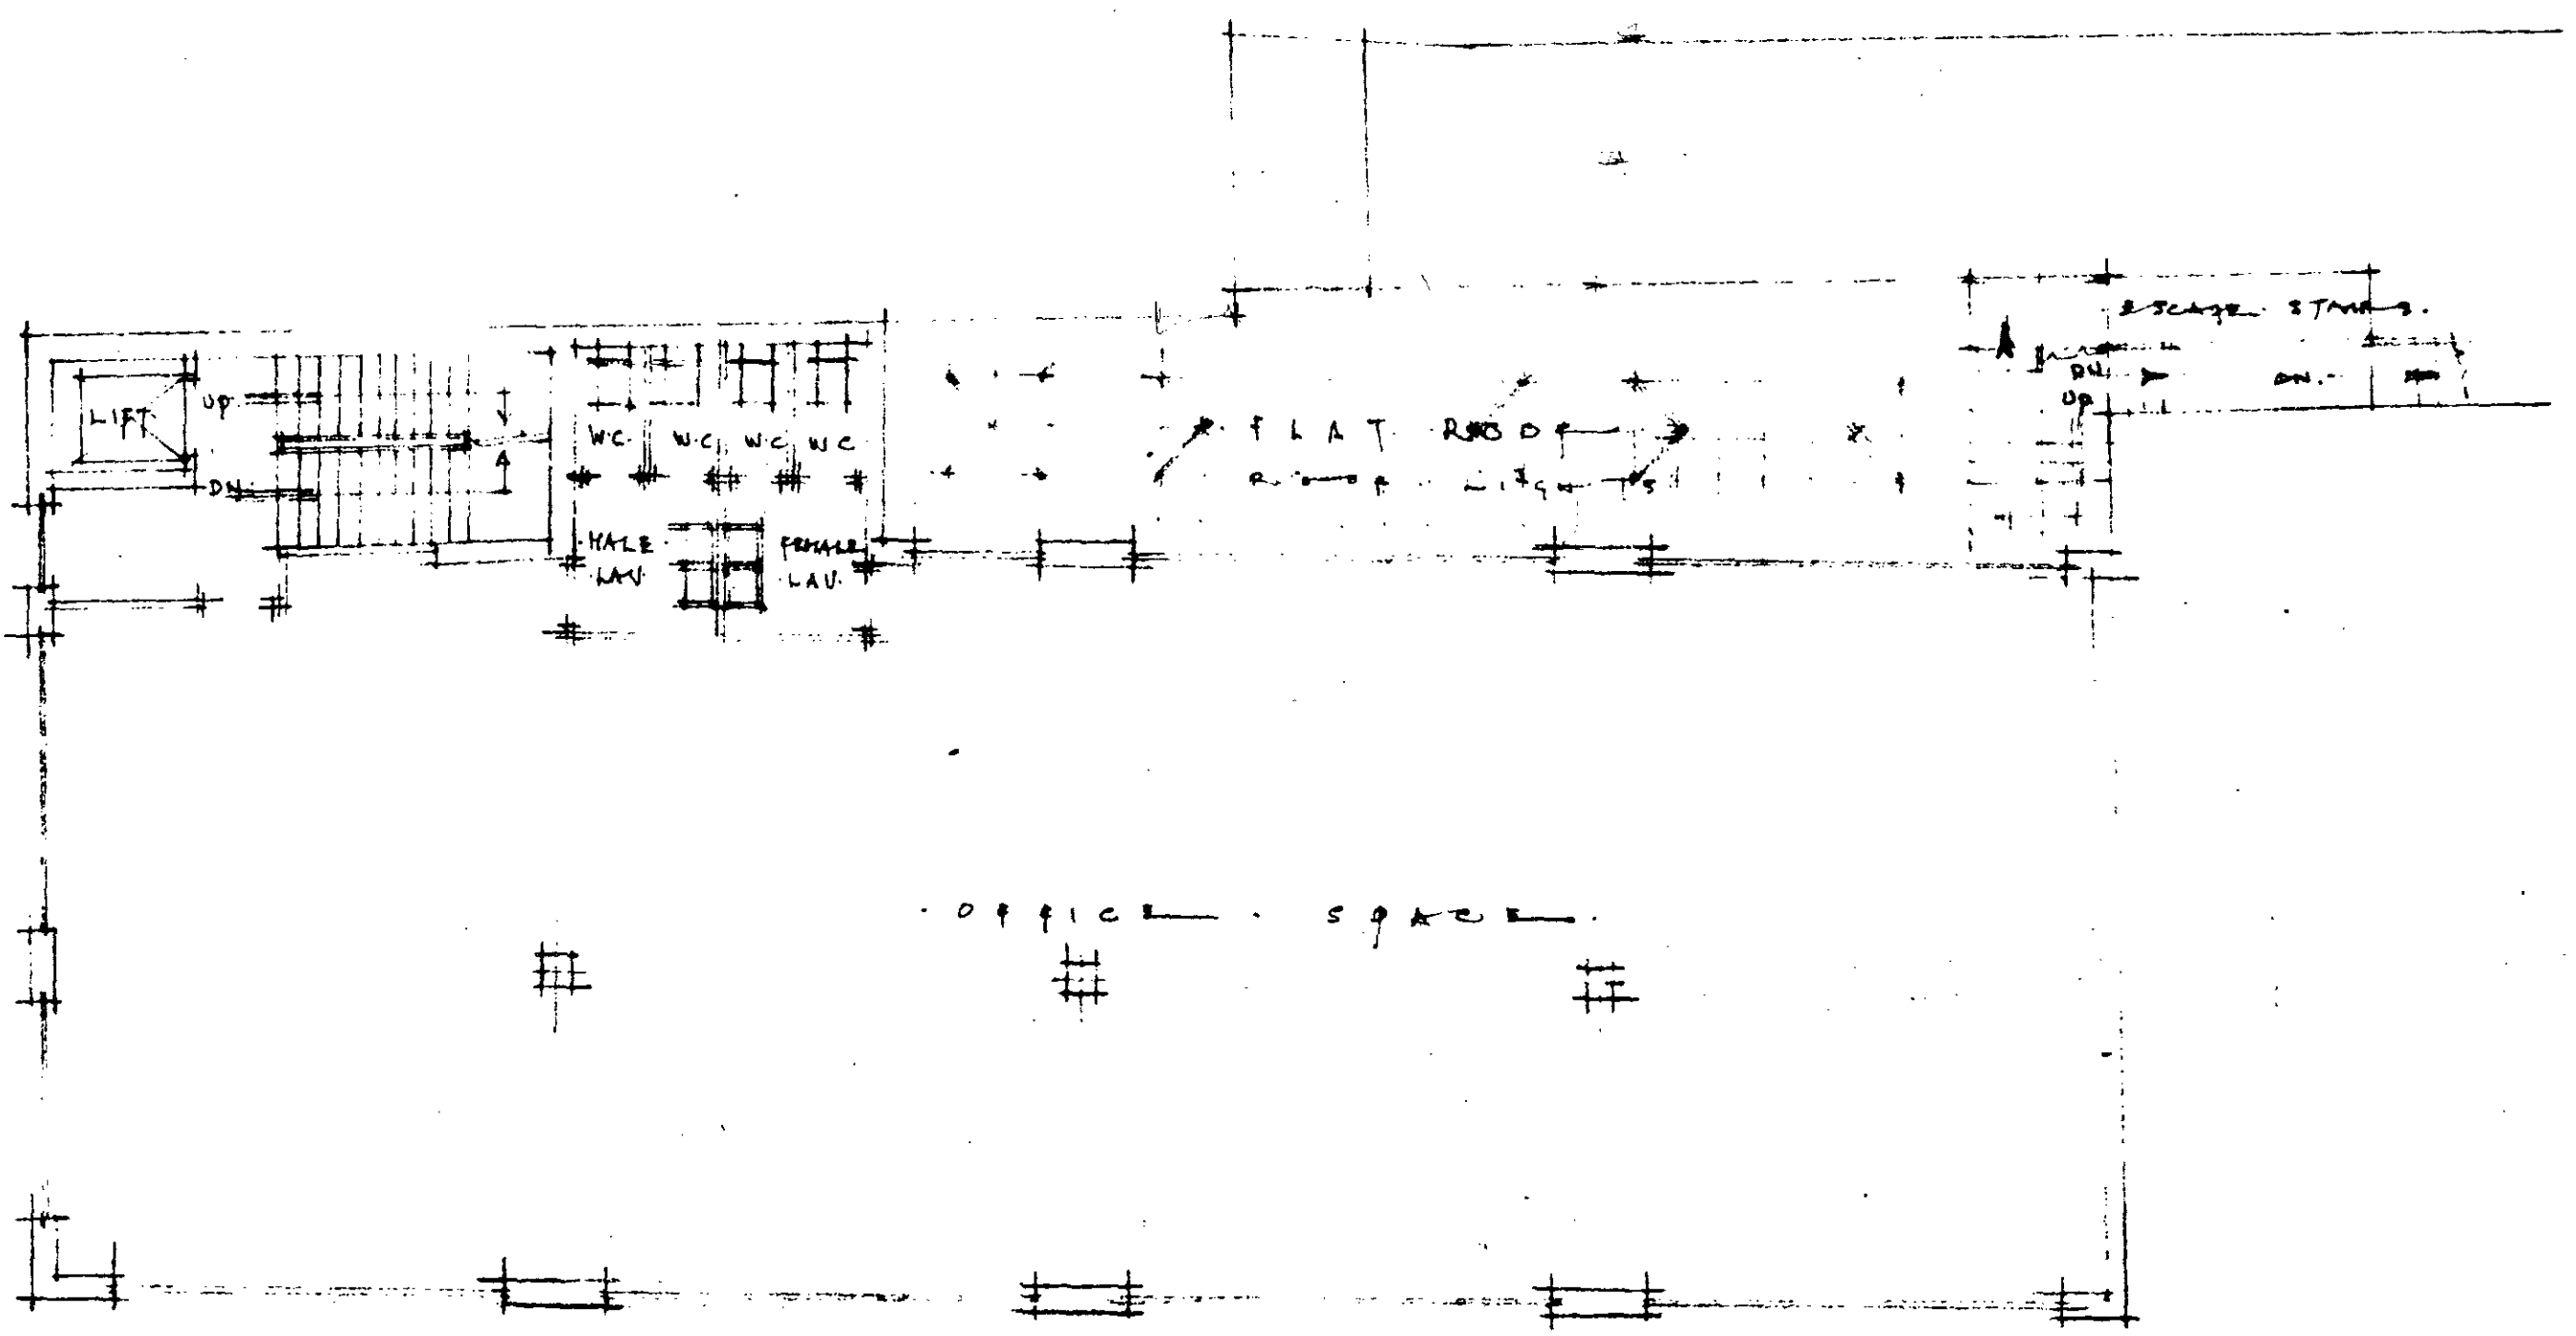

1ST FLOOR PLAN

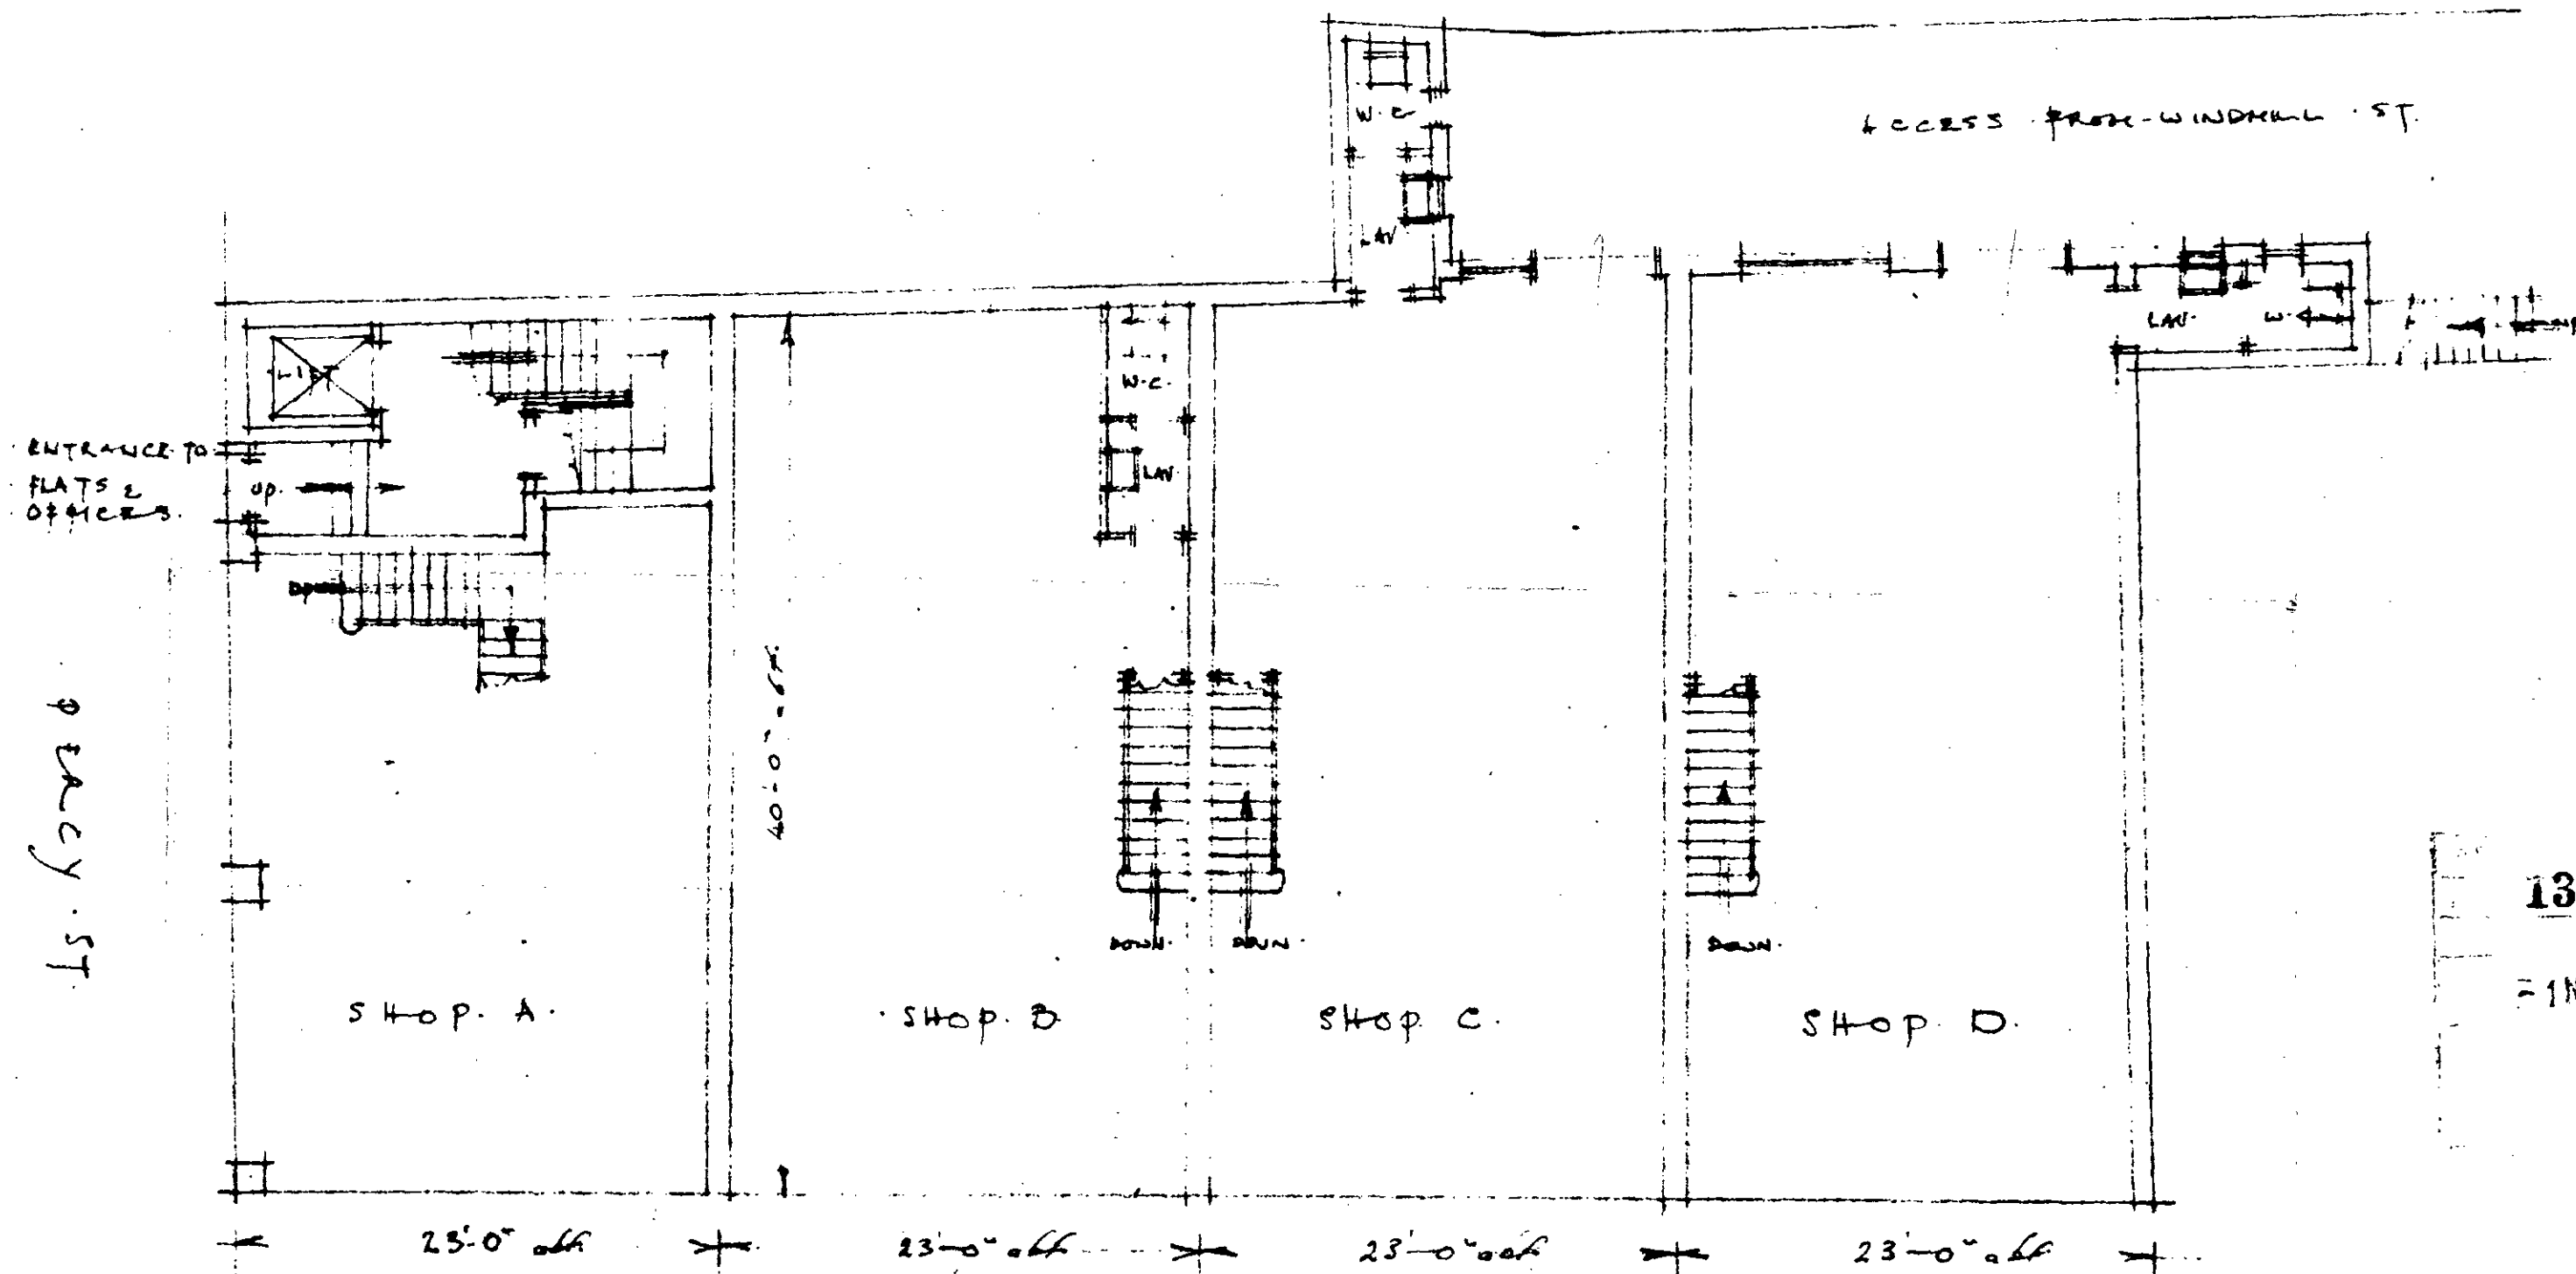

TOTTENHAM COURT ROAD.
GROUND FLOOR PLAN

PROPOSED SHOPS OFFICES & FLATS
TOTTENHAM COURT ROAD W.I.

DRAWING NO. 237/1
SCALE 8 feet to inch
SEPT. 1951.

RICH DAVIE A.R.C.S.A. ARCHT.
CONSULTING ARCHT.
MILLER PARKWAY, LONDON
77 GROSVENOR ST. W.I.

13123
1 NOV 1951