

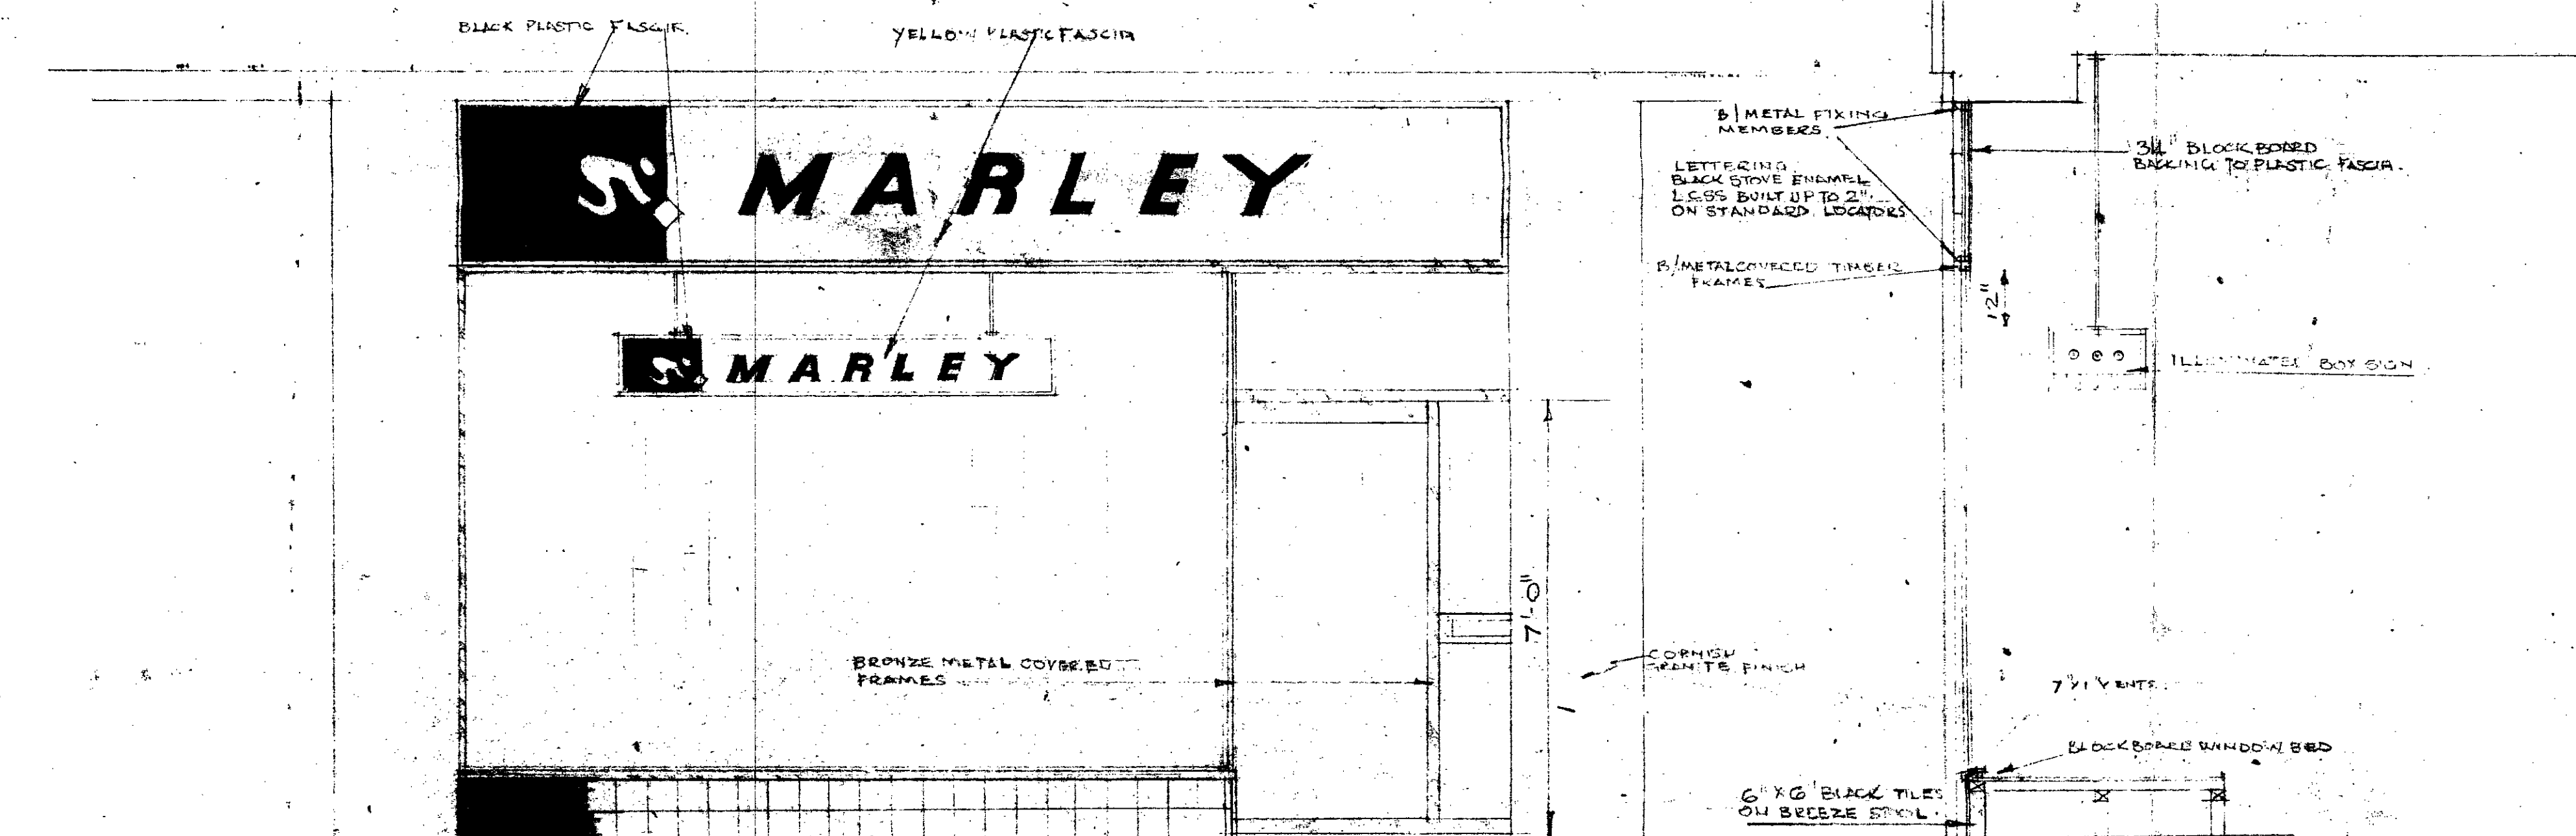


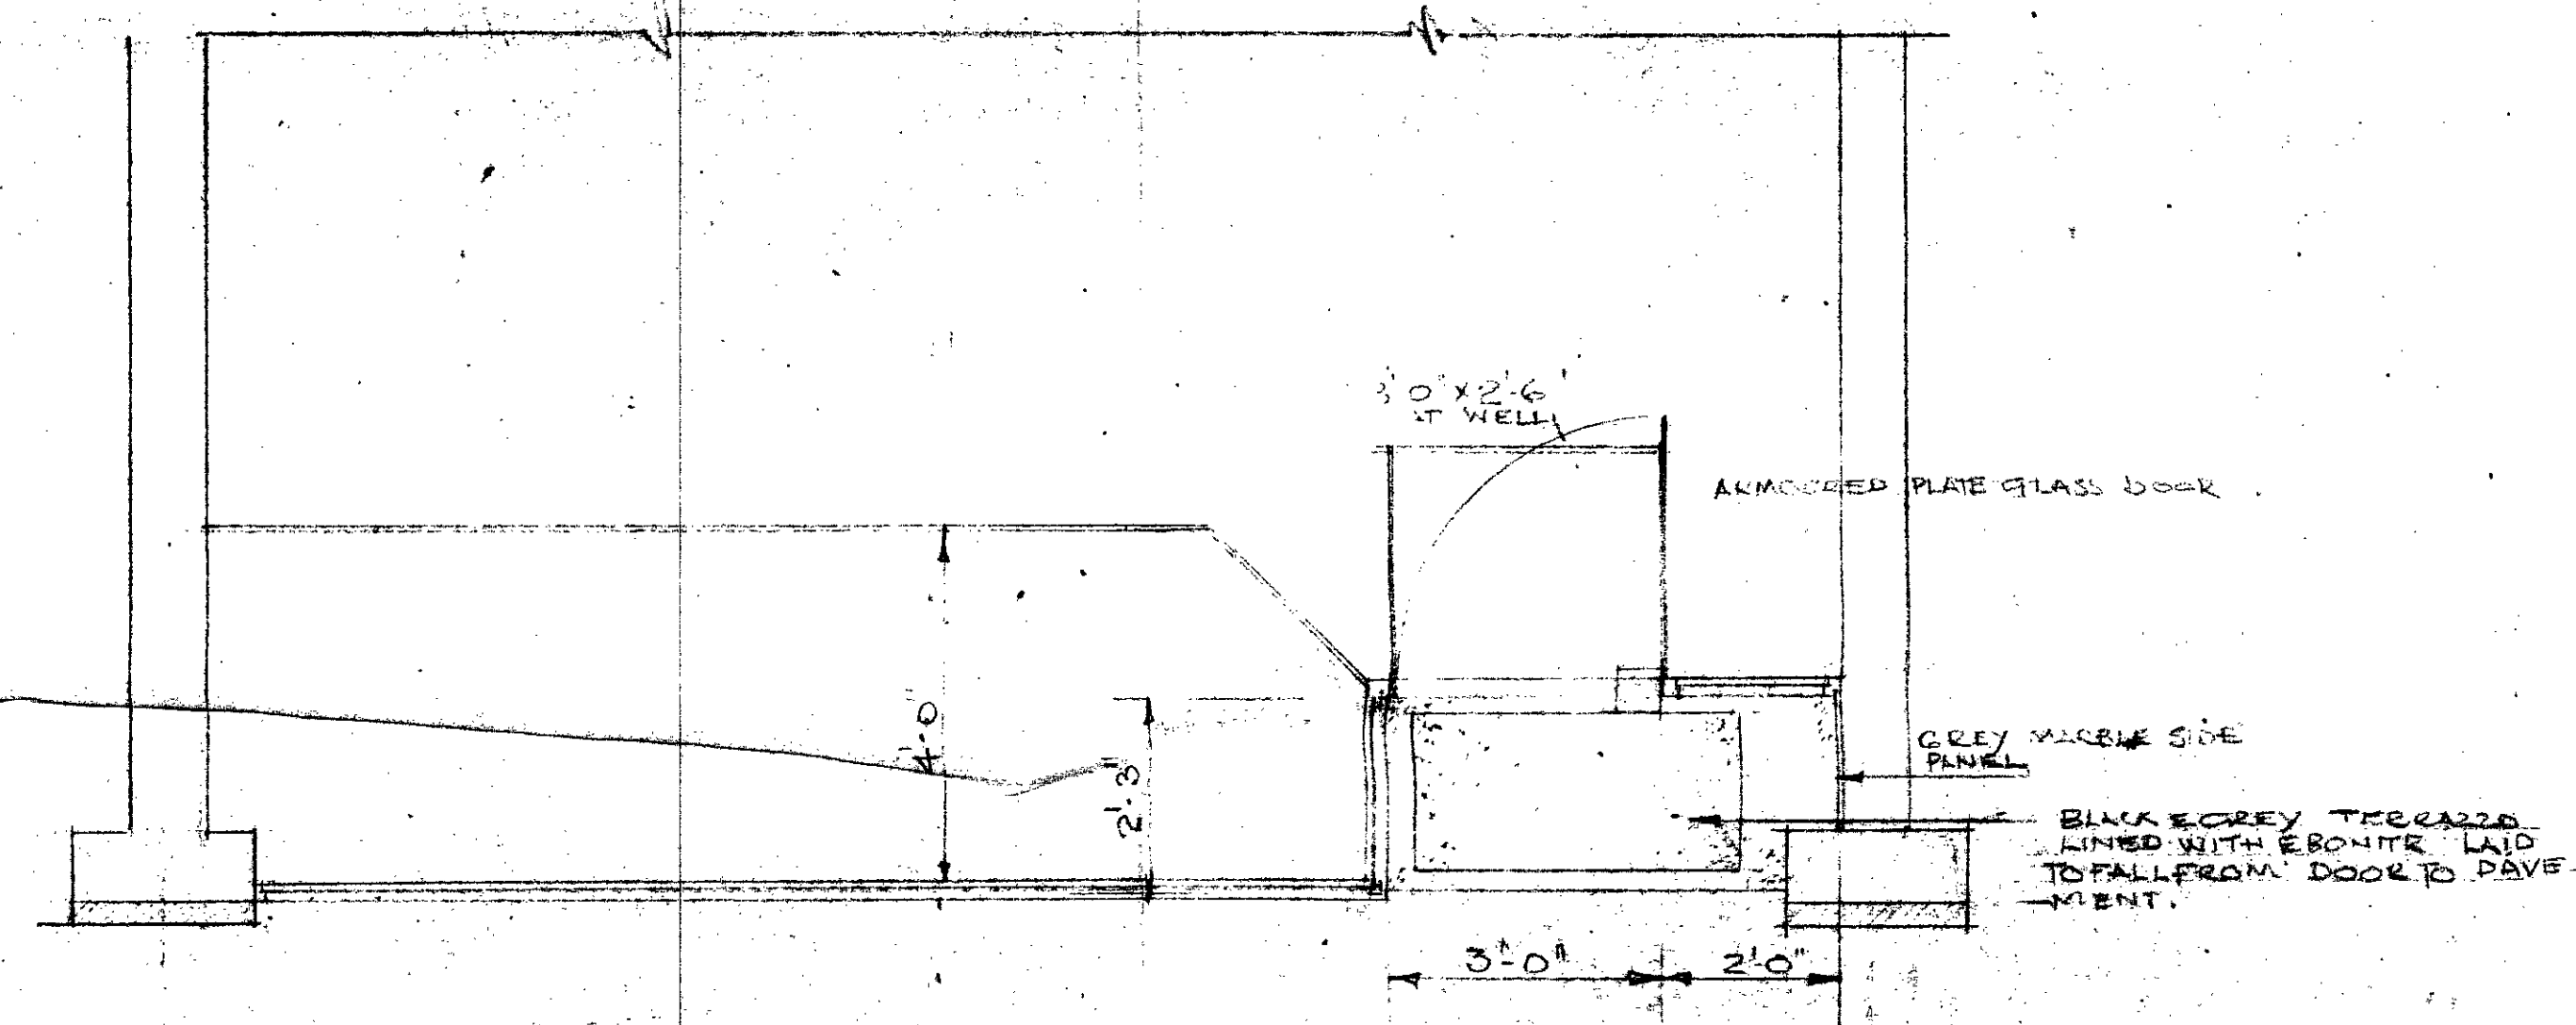

FRONT ELEVATION

SECTION A-A

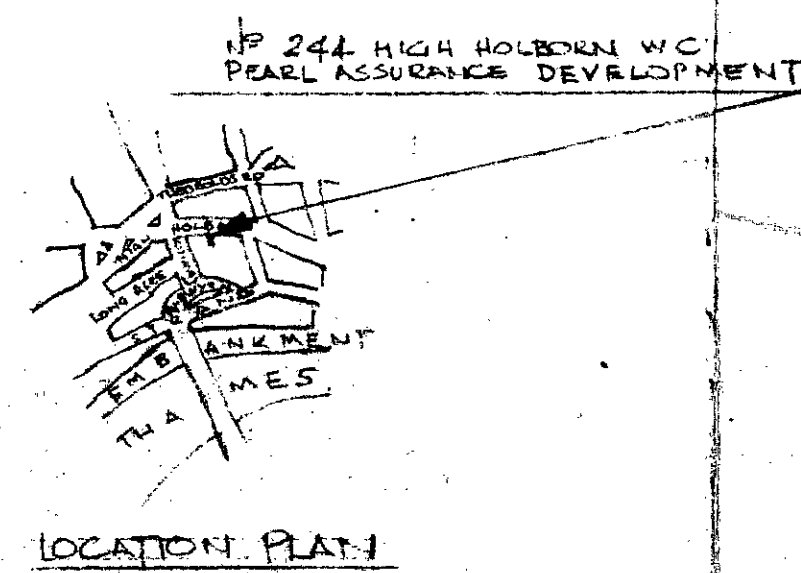

PLAN

CA 1498

THE MARLEY TILE CO^{LD}	
LONDON ROAD, RIVERHEAD, SEVENOAKS, KENT. TEL: SEVENOAKS 55255.	
TITLE PROPOSED SHOP FRONT, UNIT NO 3, HIGH HOLBORN, LONDON, W.C.1.	
DRAWN BY JL	SCALE 1/2" = 1'-0"
DRAWING No. 5/66.	DATE 6.10.61