

FIRE EXIT SIGN TO BE FIXED
ON SIDE OF STAIRCASE
3" BLOCK LETTERS
GREEN ARROW.

FIRE EXIT SIGN TO BE FIXED
ABOVE DOOR D7.
3" BLOCK LETTERS.


RENEW EXTRACT FAN NO 1.
OVERHAUL " " NO 2.

FIRE EXIT

FIRE EXIT


NEW OPENING
EXISTING DOOR NO D9
REFIXED

A fan No 1. A fan No 2.

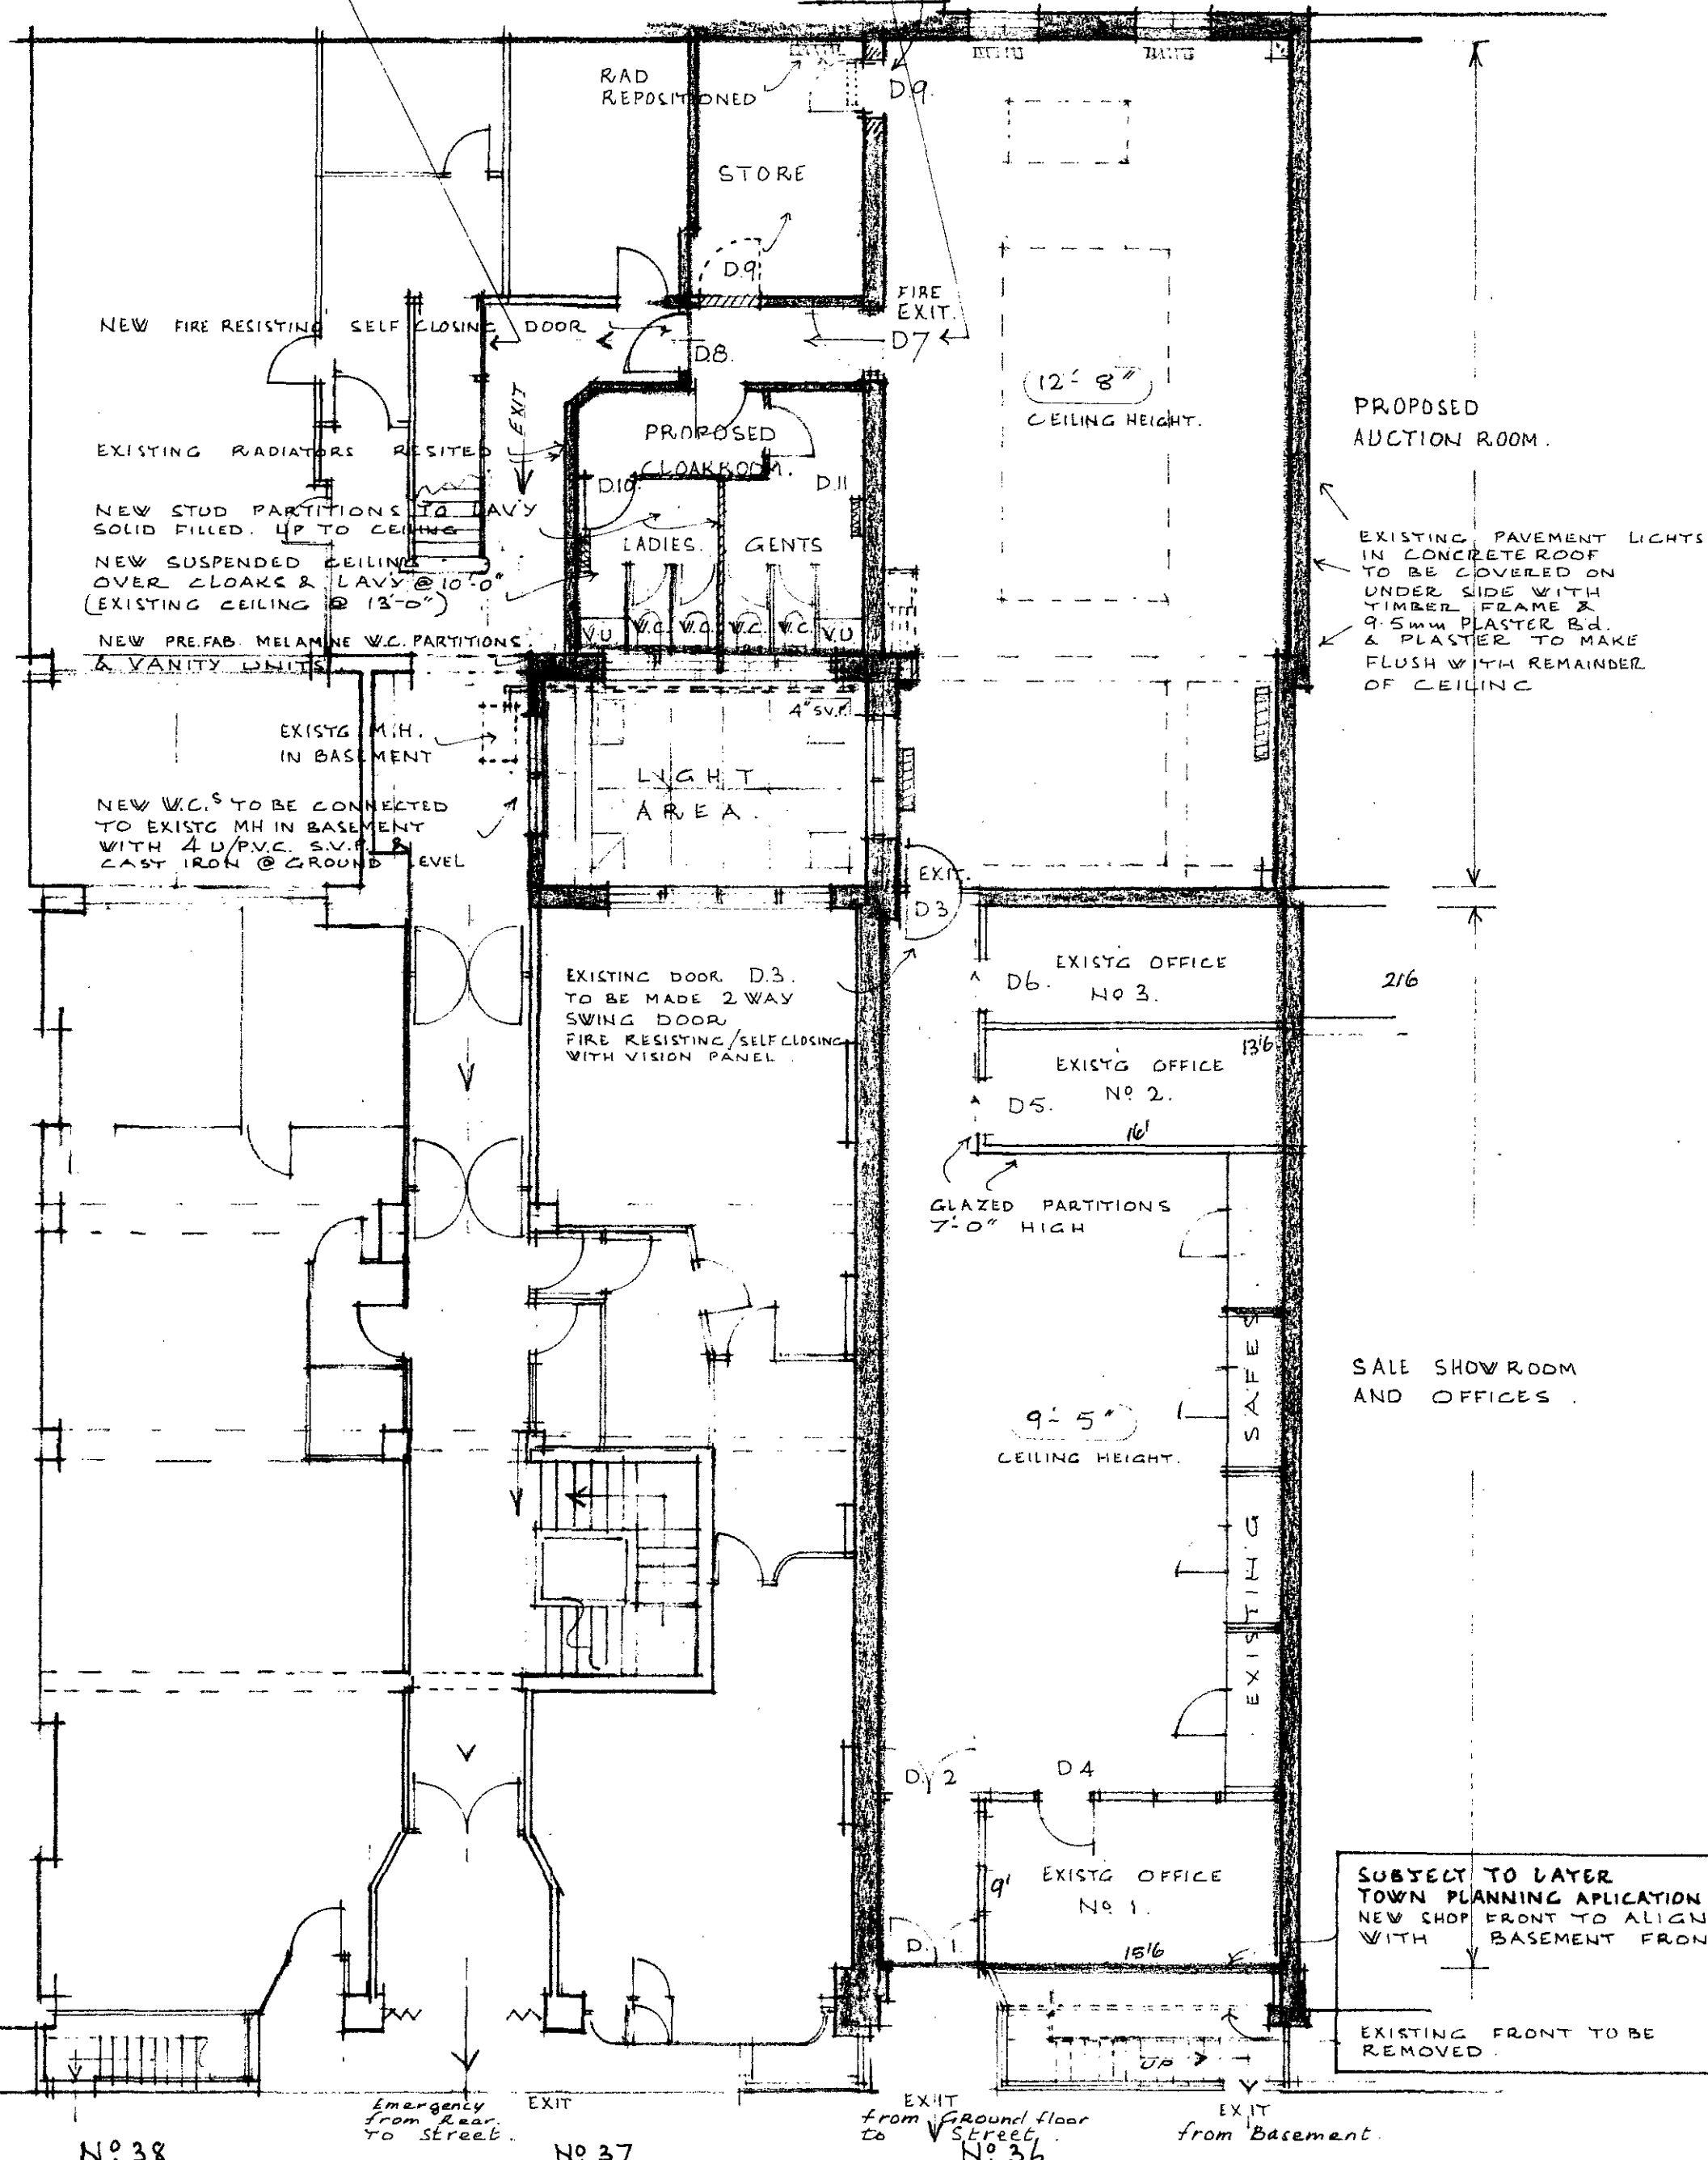

LONDON BOROUGH OF CAMDEN
TOWN AND COUNTRY PLANNING ACTS
23 AUG 1983
PLANS ~~NOT APPROVED~~ APPROVED
ON BEHALF OF THE COUNCIL

CTP/N16/14/A/36420

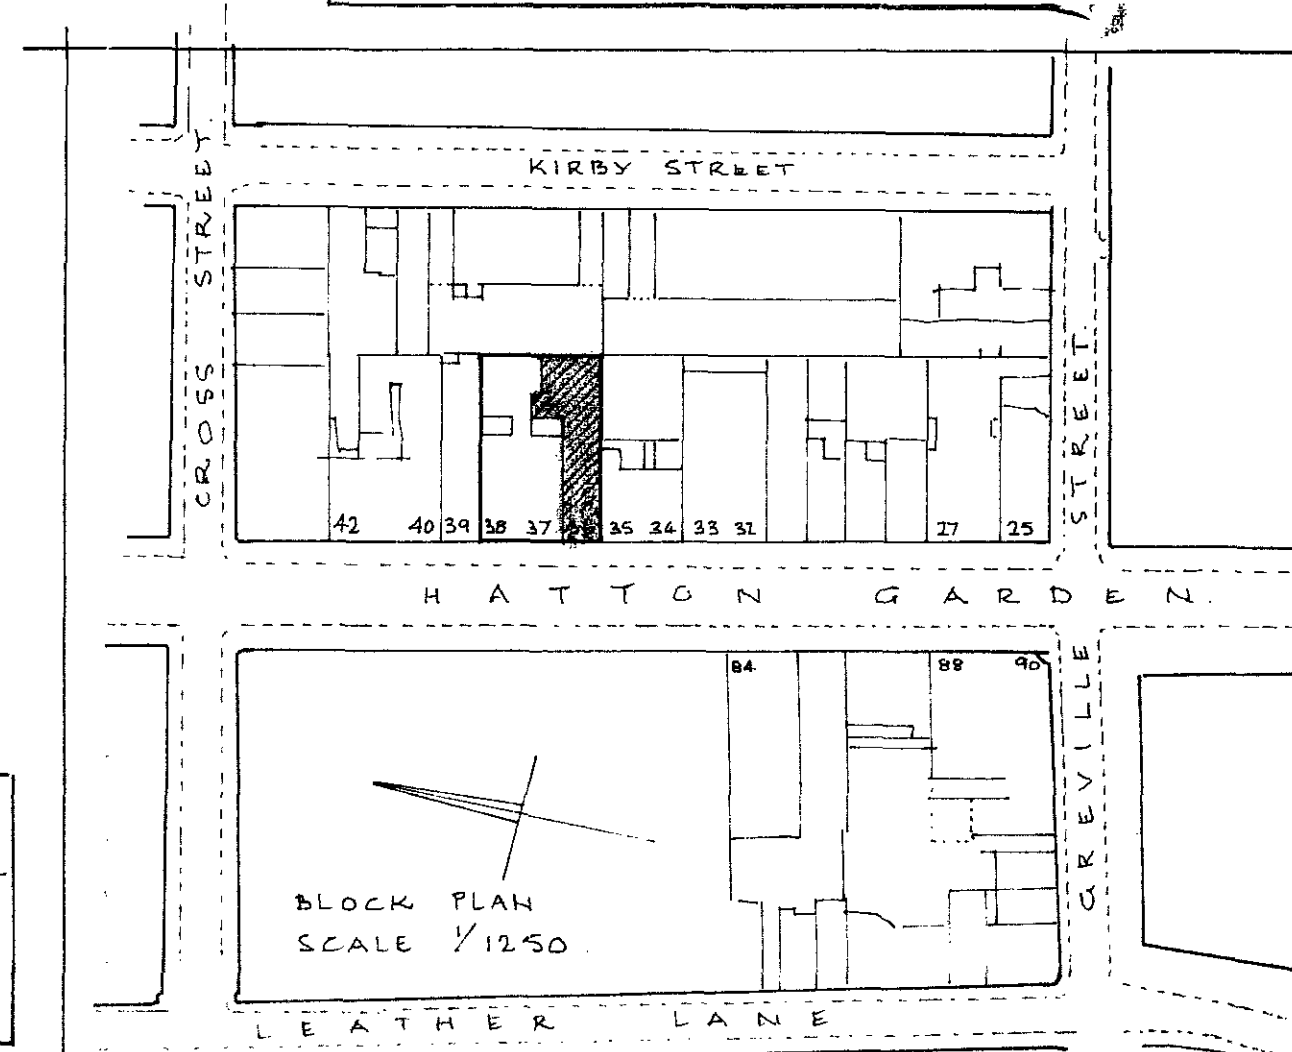

36 HATTON GARDEN. E.C.1.
PROPOSED JEWELLERY SHOWROOM
AND AUCTION ROOM. GROUND FLOOR.

DRAWING NO 694/1A

HALLAM BECBY & ASSOCIATES.
ARCHITECTS.
5 SILKHAM ROAD, OXTED, SURREY.
TEL (988) 2878

DATE: 6.6.83.
SCALE: 8 ft to 1 inch.

GROUND FLOOR PLAN.