


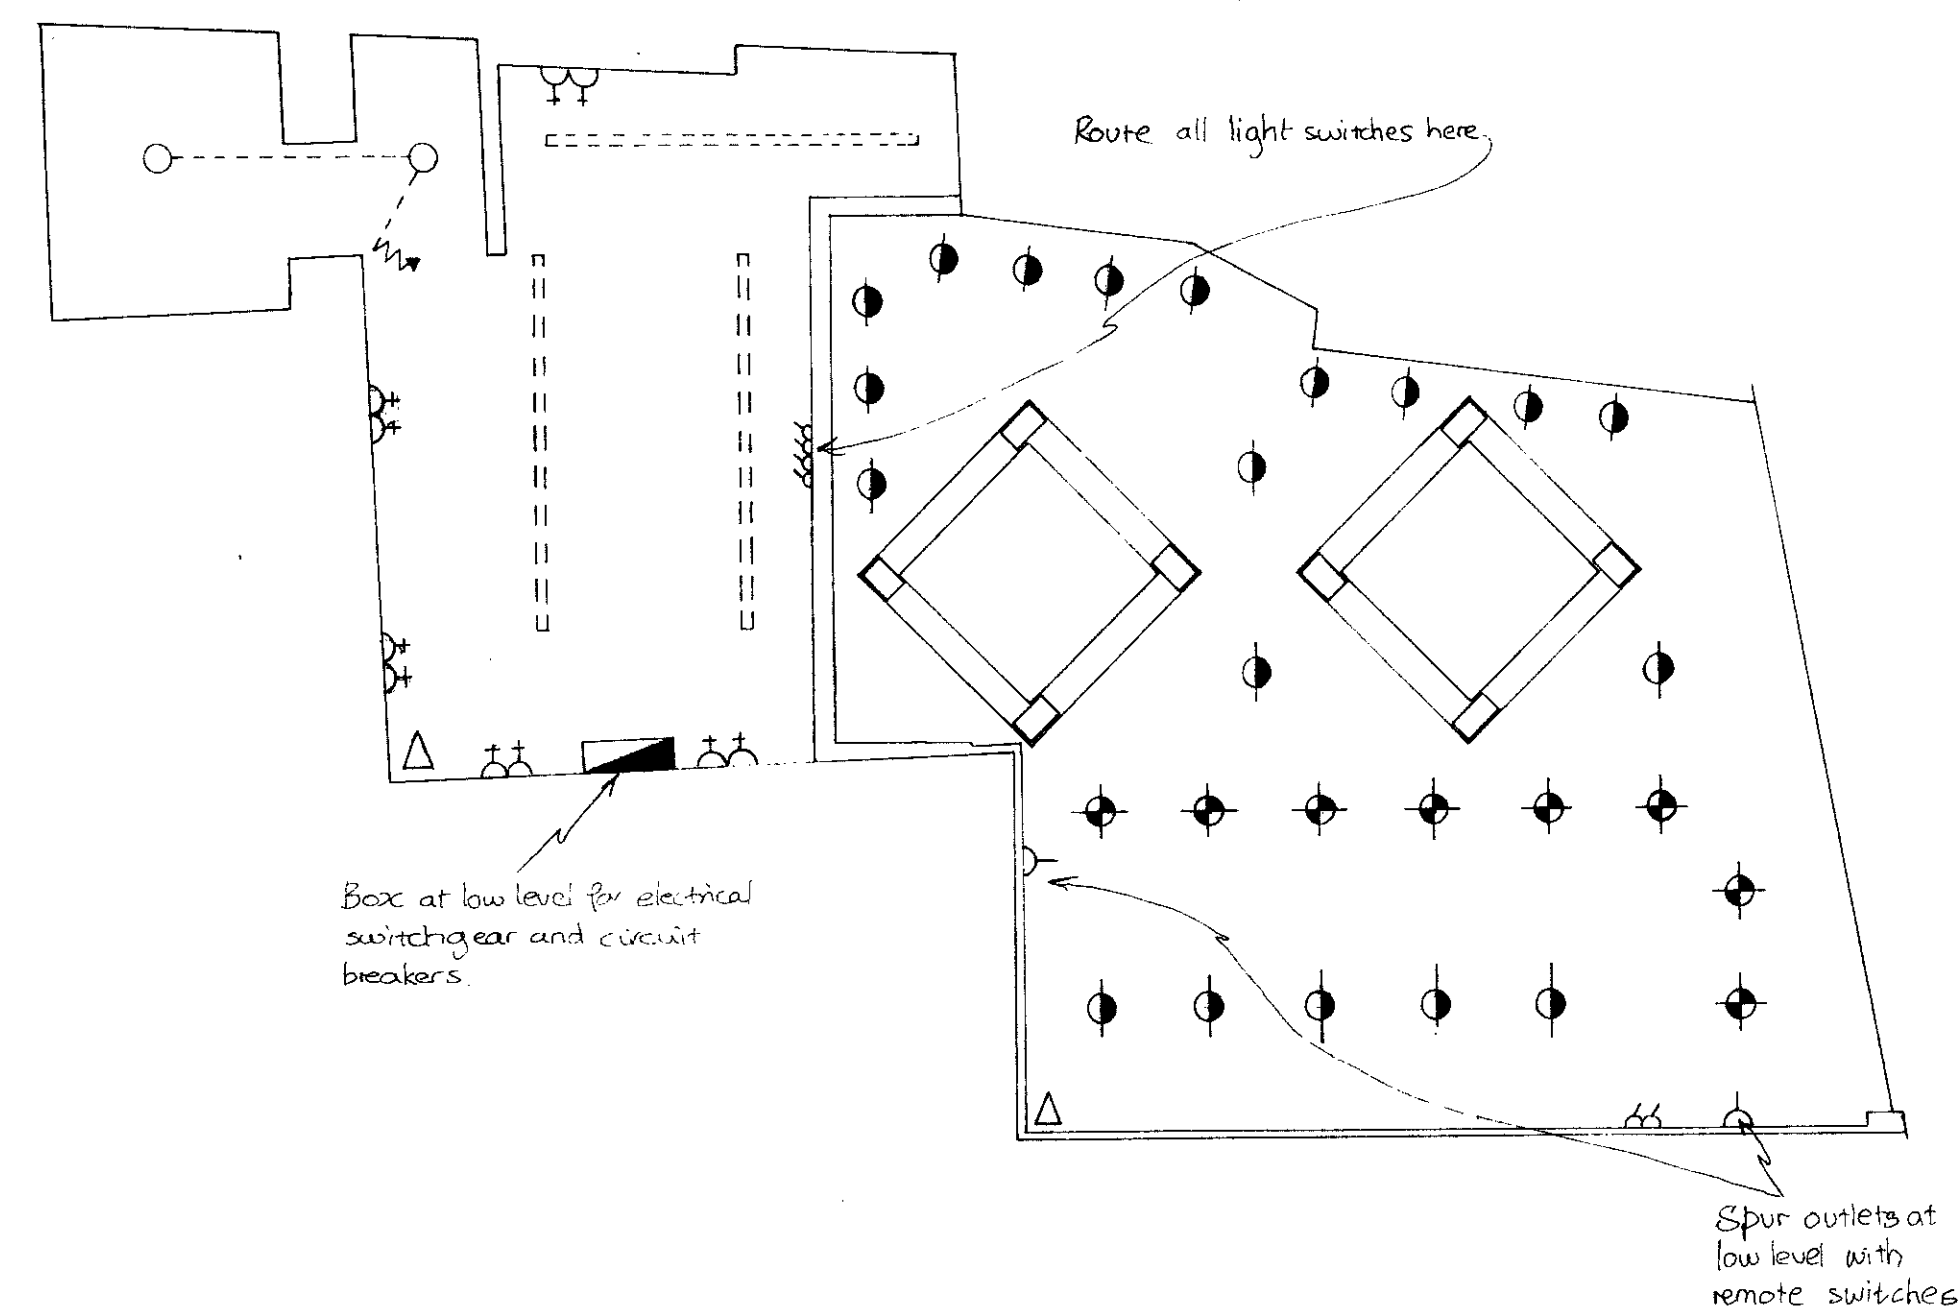


- 50w low voltage recessed downlighter in white.
- ⬤ 50 w eyeball low voltage recessed spot fitting in white.
- △ 13 A spur outlet
- ==== Single 80w 8' fluorescent fittings without diffusers.
- △ CO₂ fire extinguisher.
- ⬤ 13 A switched outlet.
- 150 w HQI TS uplighter.
- W Nylon cord pull switch.
- Box for switchgear and circuit breakers.
- △ Switch
- Pendant light fitting.

TP 8900012


LONDON BOROUGH OF CAMDEN
PLANNING AND TRANSPORT
DEPARTMENT
10 JAN 1989
RECEIVED

 Intercept DESIGN CONSULTANTS THE OLD TANNERY, HENNINGTON ROAD, WOODSTOCK, OXFORDSHIRE, OX7 1JA TEL: WOODSTOCK (0993) 813468		
CLIENT		
BERTORELLI		
JOB		
76a CHANCERY LANE		
DESCRIPTION		
REFLECTED CEILING PLAN		
DATE	SCALE	DRAWN BY
5/1/88	1: 50	AVL
REVISIONS		
DRG NO		REV
0039/3		

Basement - Edwin CBE.

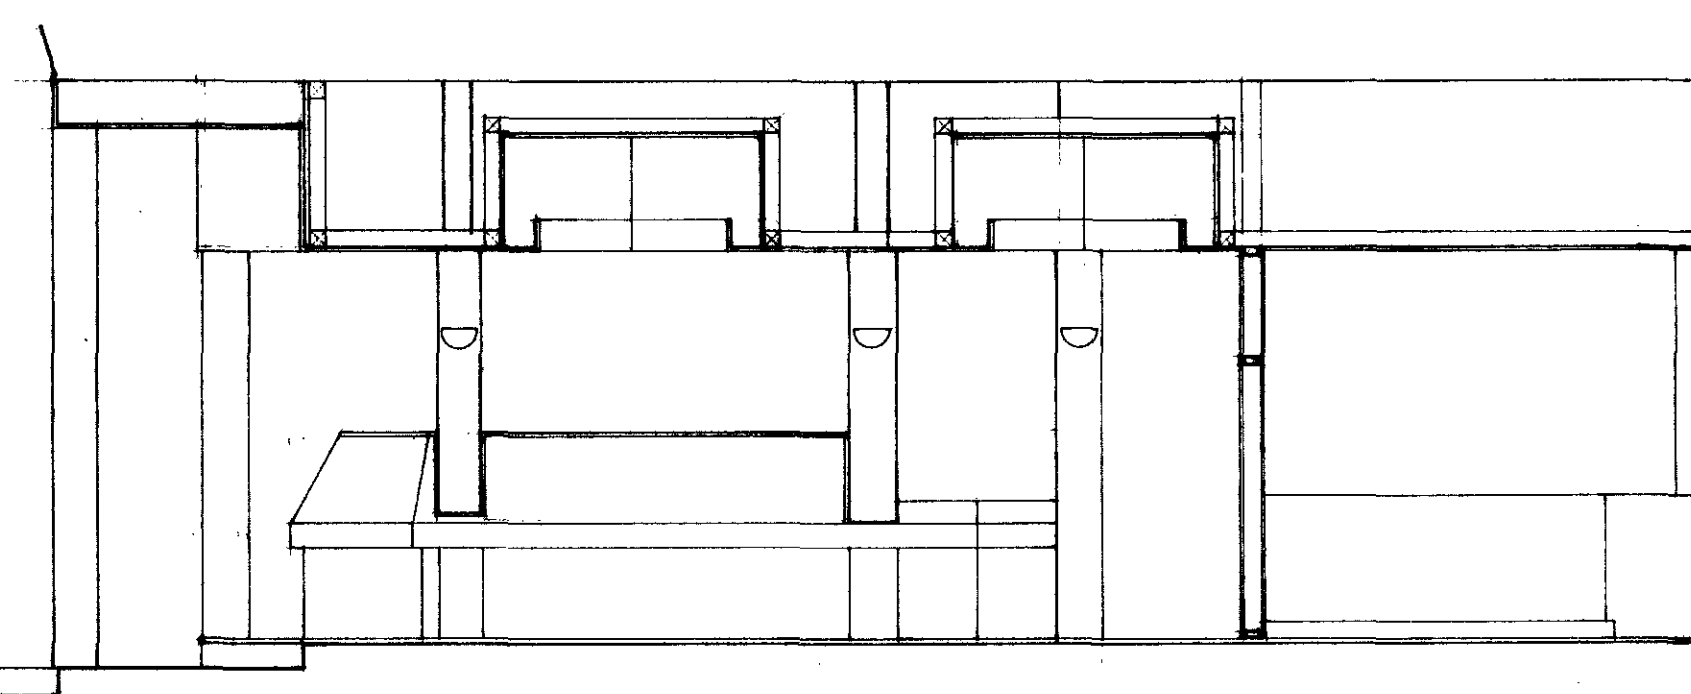

SECTION B-B

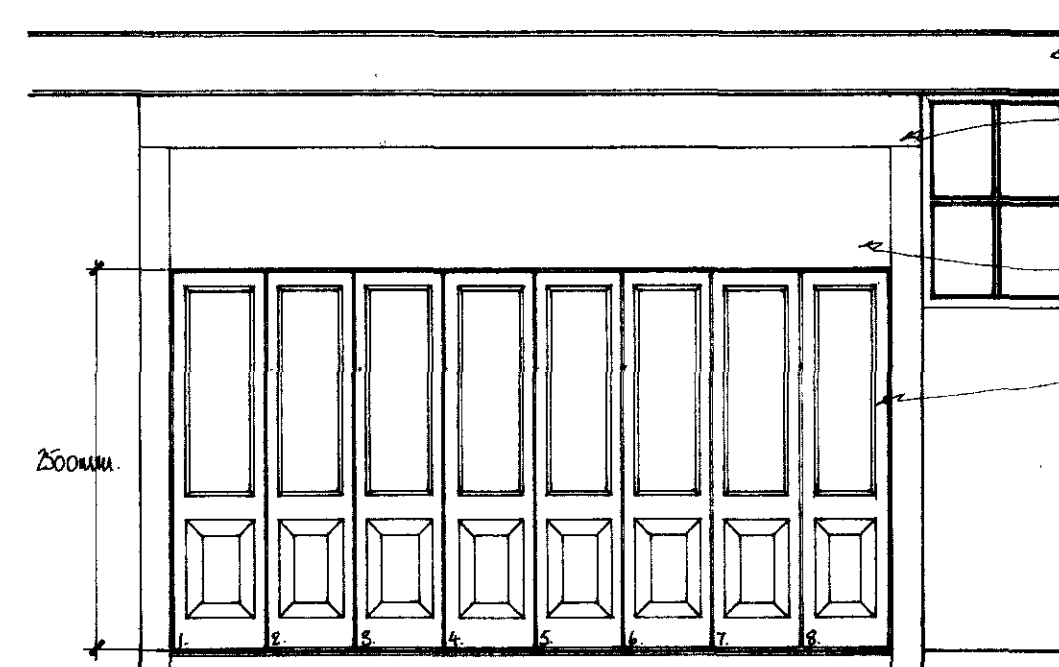


SHOPFRONT ELEVATION

Paint existing fascia in 2coats gloss black.
 Top of column to face of dividing wall & to L.H. side of doors. Face and returns to depth of 800mm into shop to be finished in Tegeston marble by Tile with Style.
 Fascia panel above doors in white marble tiles V.E. Bianco Carrara by Tile with Style.
 Manufacture 8 no doors 575mm wide hung together in two groups of four from soffit back & secured in floor track of stainless steel all to fold back against R.H. wall. Supply & fit bronze escapeable bolts to doors nos 1,4,5 & 8 with floor & ceiling fittings as appropriate.
 Supply & fit two Chubb security lock to doors nos 4 & 5 & ensure that door no 5 is not secured in the track but hinges only to door no 6.
 Manufacture doors in 12mm thickened with bevelled panel brown centre rail as shown. Upper panel glazed in bevelled edge brown laminated glass. All timework to be painted & painted in two coats brilliant white gloss.
 Supply & fit 2no stainless steel ball handles to door no 5 with latch set. All hinges to be stainless steel workovered, flat continuous.


Continue false ceiling through preparation room install cold water tap in ceiling void.

Tile all walls throughout preparation room in 150mm x 150mm white ceramic wall tiles by Tile with Style.

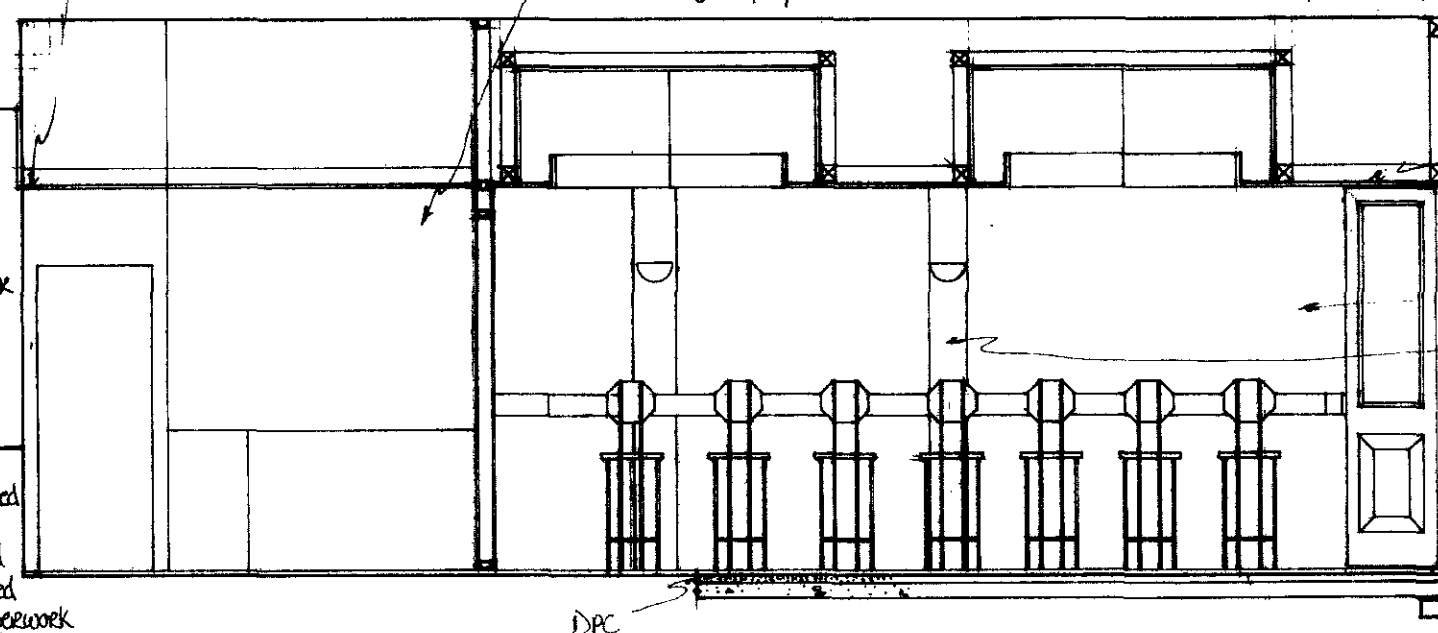


SECTION A-A

Finish soffit in white laminated 12mm plywood finished flush with lower lip of existing fascia panel.
 Fascia panel in white marble on ground of 22mm marble plywood on 50mm x 50mm softwood frame.
 Two fascia panel in Tegeston marble tiles by Tile with Style.
 False ceiling at 2500mm above P.F.L. in 50mm x 50mm softwood frame faced in 10mm plasterboard with skin coat of plaster. Four 3no walls with lighting through 220mm wide x 200mm deep square square diamond arrangement as shown on drawing no. 0039/3, internal opening under door 1220mm post side. Line internal faces of lighting through in 12mm plasterboard & finish all surfaces with skin coat of plaster.
 Decorate ceiling throughout with two coats brilliant white emulsion.
 Fled all wall surfaces in white marble tiles V.E. Bianco Carrara by Tile with Style.
 Four plaster to wall as shown & finish faces & returns in AS Tegeston marble tiles by Tile with Style.
 The floor area to main public area in light grey floor tiles R2/12 by Tile with Style on 22mm marble ply backing fixed with nails staggered. Base floor to counter area is level with main shop floor & finish as above. The floor to preparation room & W.C. in R2/12 light grey tiles tile floor behind counter and to 1000mm in front of counter in R2/04 dark grey tiles by Tile with Style. Finish tiles at line of door track 50mm behind edge of step using. Fix all tiles within shop using Ardure X7 grey adhesive with Ardure 90 additive as per manufacturer's instructions. Grout with Ardure C2 with Ardure 101 additive.
 Finish step nosings, risers and skirting in dark grey granolithic flooring.
 Two buyers' inspection of work. DPC below sashed throughout shop.

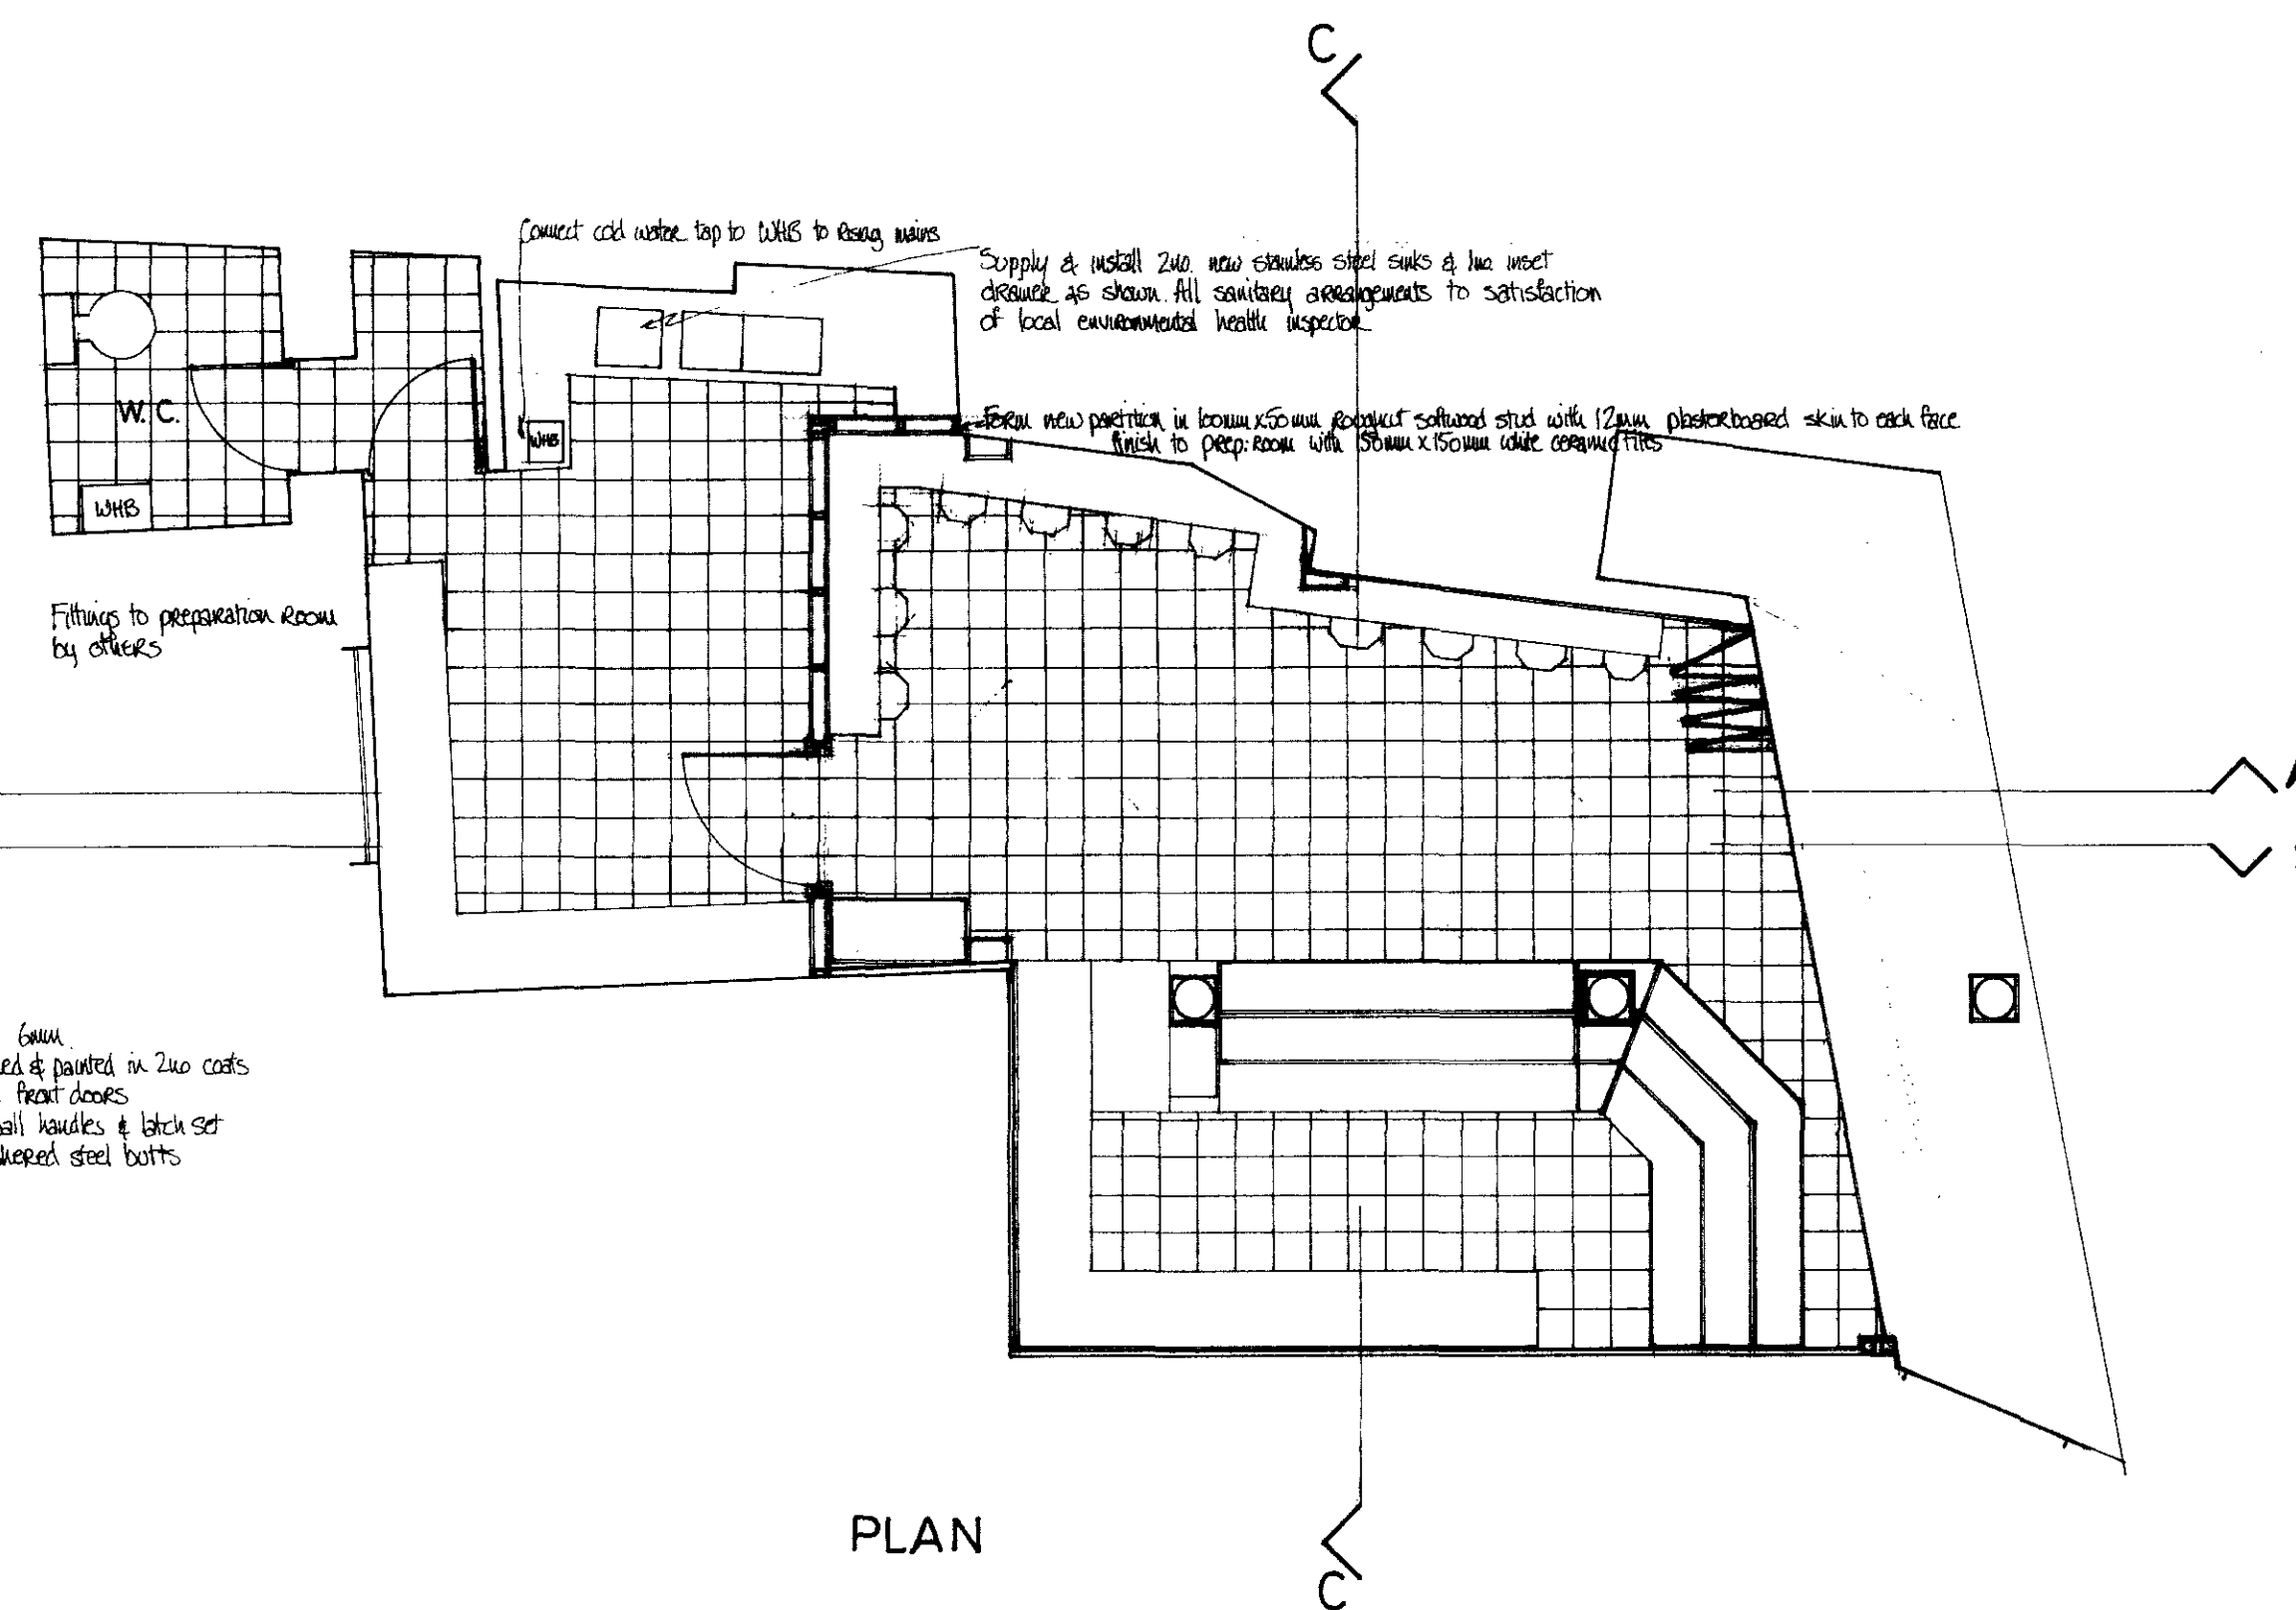


PLAN

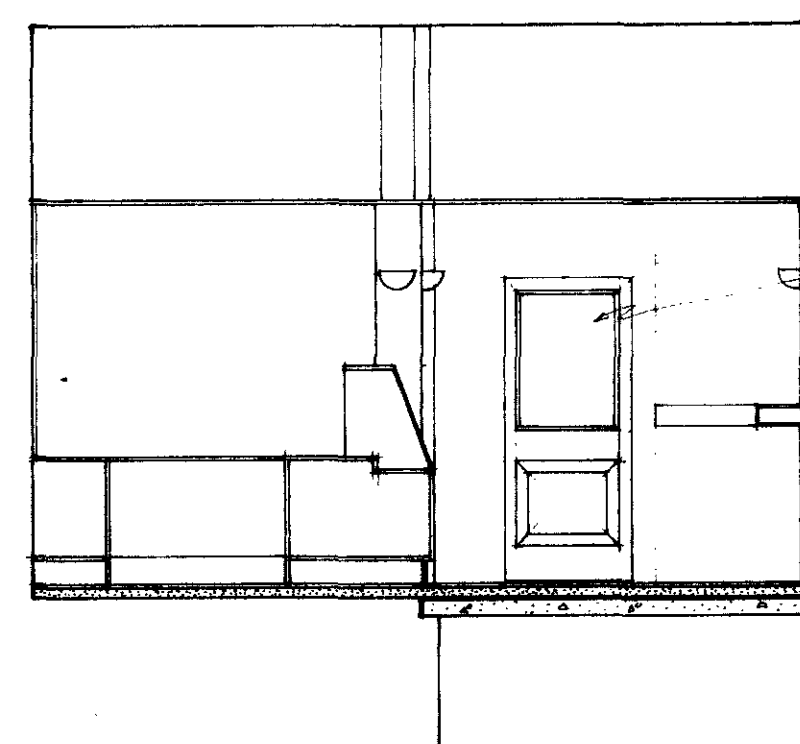

SECTION C-C

Bevelled plastered doors oak panel 6mm.
 Fit 876mm door in entrance painted & painted in two coats gloss white. Latch set to match front doors.
 Supply & fit 2no stainless steel ball handles & black set.
 Hang door on 3no 150mm washovered steel bolts.
 Supply & fit two door closer.

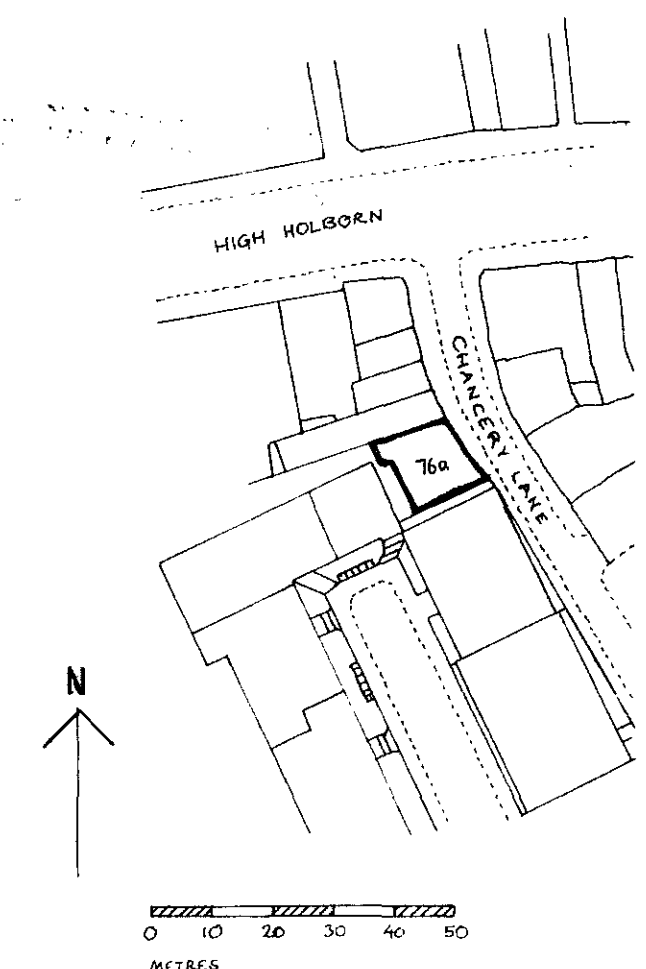


LONDON BOROUGH OF CAMDEN
 TOWN AND COUNTRY PLANNING ACTS
 11 APR 1989
 APPROVED
 PLANS NOT APPROVED
 ON BEHALF OF THE COUNCIL


TP 8900012

LONDON BOROUGH OF CAMDEN
 PLANNING AND TRANSPORT
 DEPARTMENT
 10 JAN 1989
 RECEIVED


 DESIGN CONSULTANTS THE OLD TANNERY, HENSINGTON ROAD, WOODSTOCK, OXFORDSHIRE OX17 1JL Tel: WOODSTOCK (0993) 813468																																
CLIENT	BERTORELLI																															
JOB	76a CHANCERY LANE																															
DESCRIPTION	PLAN & ELEVATIONS																															
DATE	12 DEC 88	SCALE 1:50																														
DRAWN BY	SAY																															
REVISIONS	<table border="1"> <tr><td>1</td><td></td><td></td></tr> <tr><td>2</td><td></td><td></td></tr> <tr><td>3</td><td></td><td></td></tr> <tr><td>4</td><td></td><td></td></tr> <tr><td>5</td><td></td><td></td></tr> <tr><td>6</td><td></td><td></td></tr> <tr><td>7</td><td></td><td></td></tr> <tr><td>8</td><td></td><td></td></tr> <tr><td>9</td><td></td><td></td></tr> <tr><td>10</td><td></td><td></td></tr> </table>		1			2			3			4			5			6			7			8			9			10		
1																																
2																																
DRG NO	0039/2	REV B																														

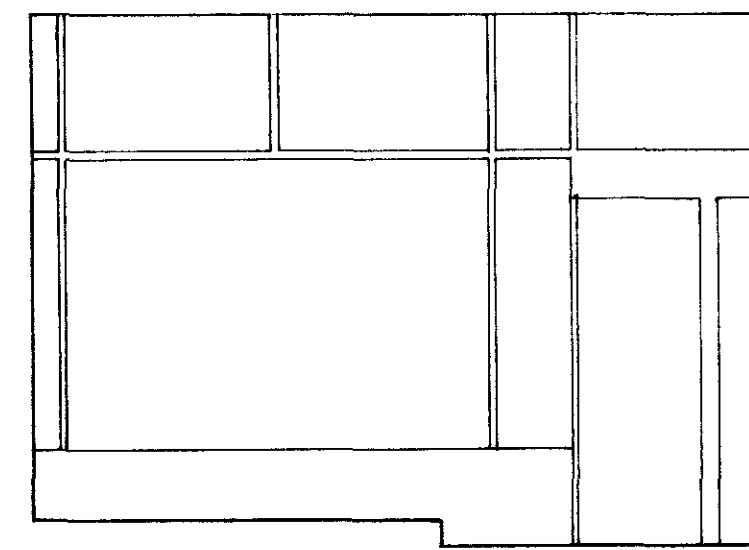

SECTION A-A

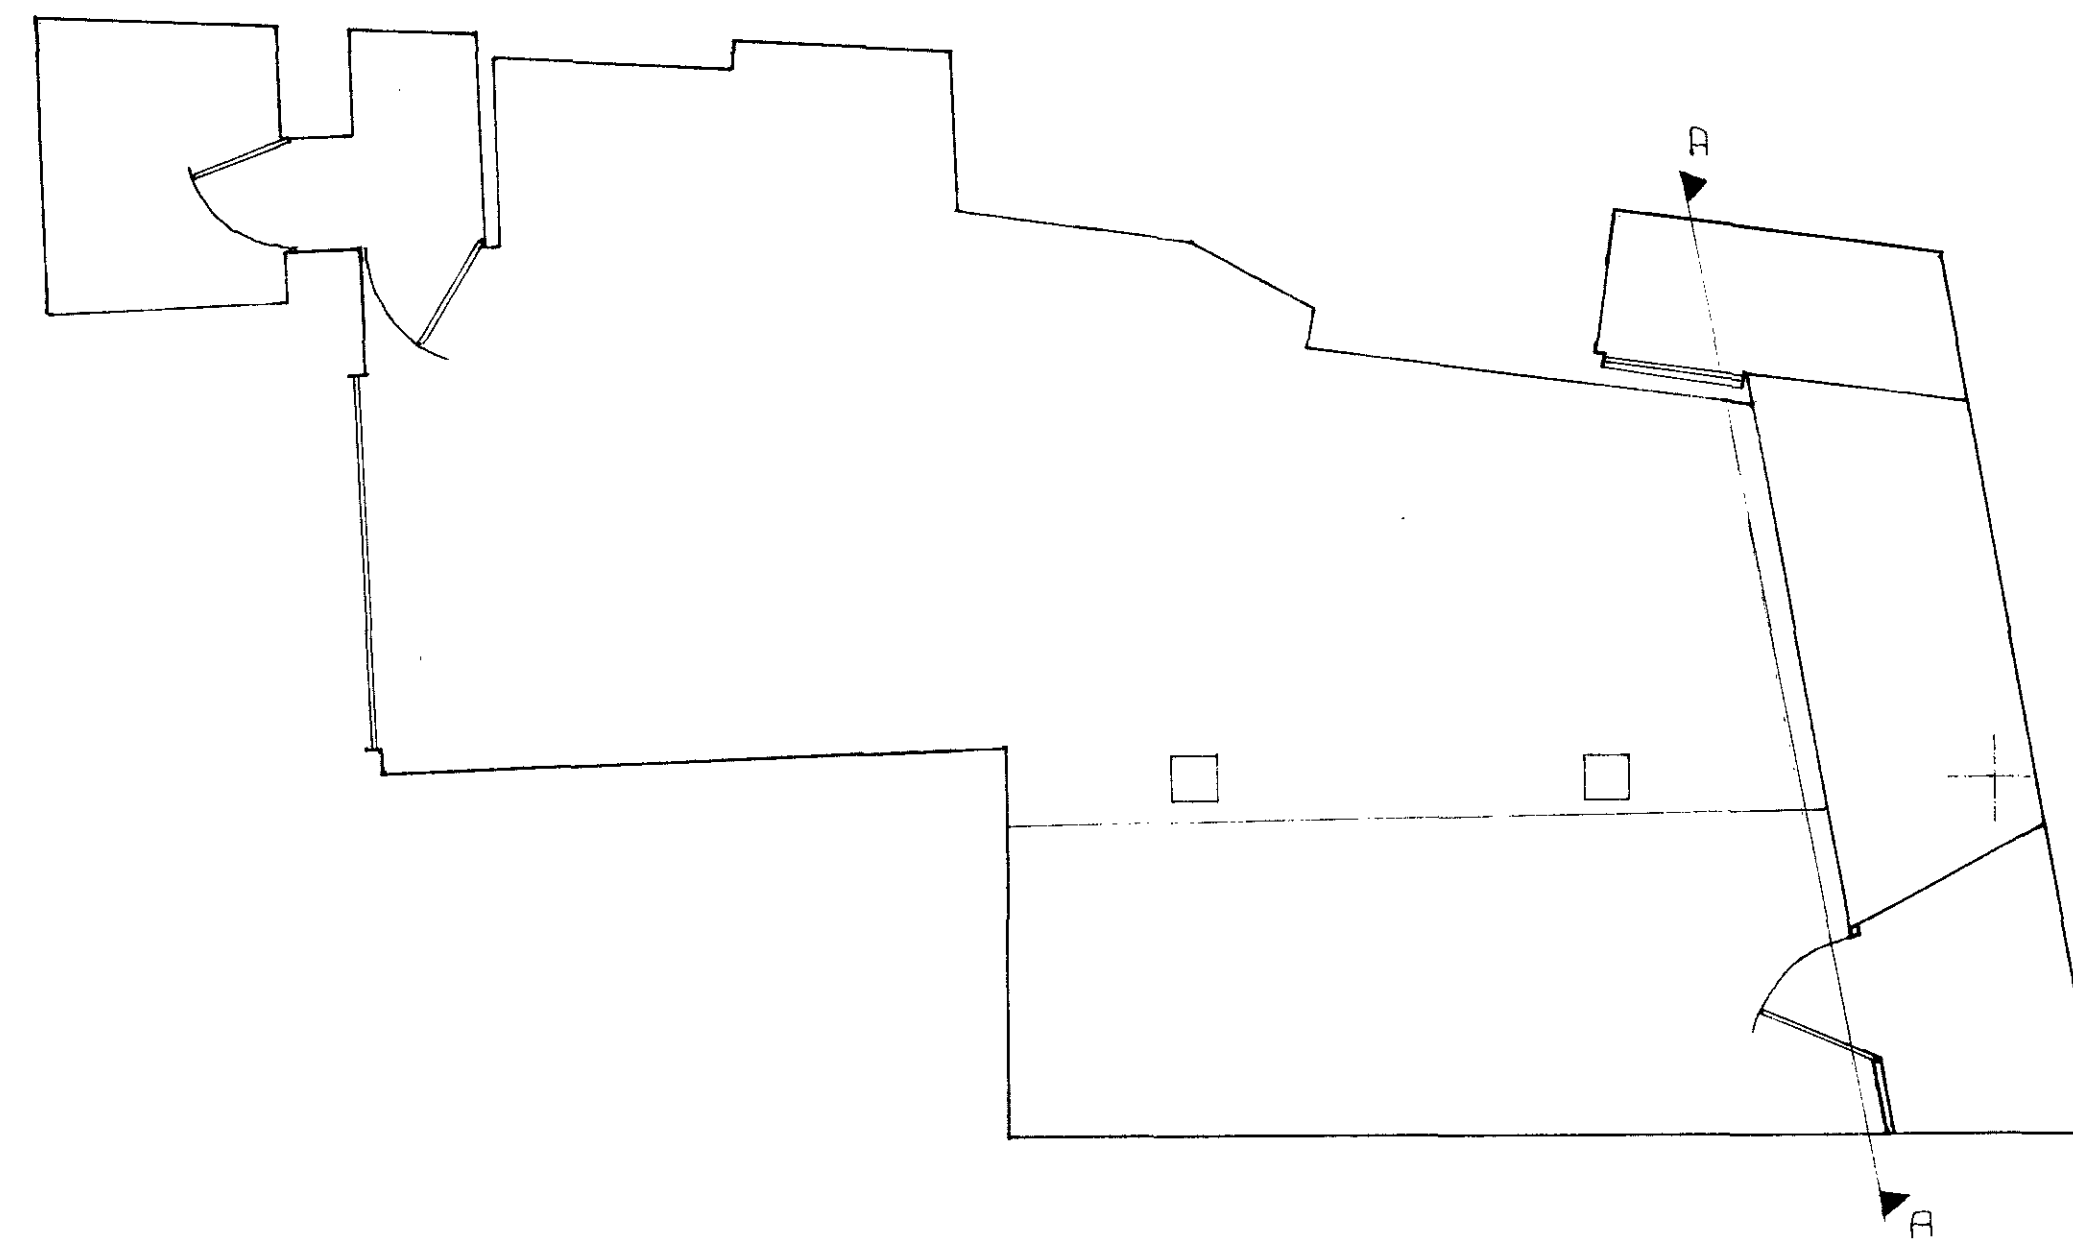


PLAN

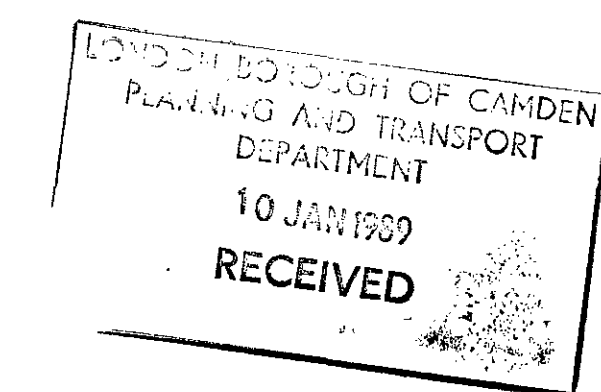

TP 8900012



Intercept
DESIGN CONSULTANTS
THE OLD TANNERY, HENSHINGTON ROAD,
WOODSTOCK, OXFORDSHIRE OX12 1JL
Tel: WOODSTOCK (0993) 813468

 CLIENT BERTORELLI		
JOB 76a CHANCERY LANE		
DESCRIPTION SURVEY		
DATE 7/12/88	SCALE 1:50	DRAWN BY 
REVISIONS		
DRG NO 0039/1		REV.

ODEC24